


ROOF FRAMING
PLAN 1/8" = 1'-0"

ALL ROOF AREAS SHALL BE
COVERED WITH 1/2" METAL DECK
ON WOODSHEATHING (2004)
ON MODIFIED 2x12s @ 16" O.C.
NOTE: WHERE BEAM OR JOIST
BEGINS ON CONG. BLOCK WALL,
FILE JOIST IN BLOCK WALL
FOR 1 DEPTH OF 2 COURSES.

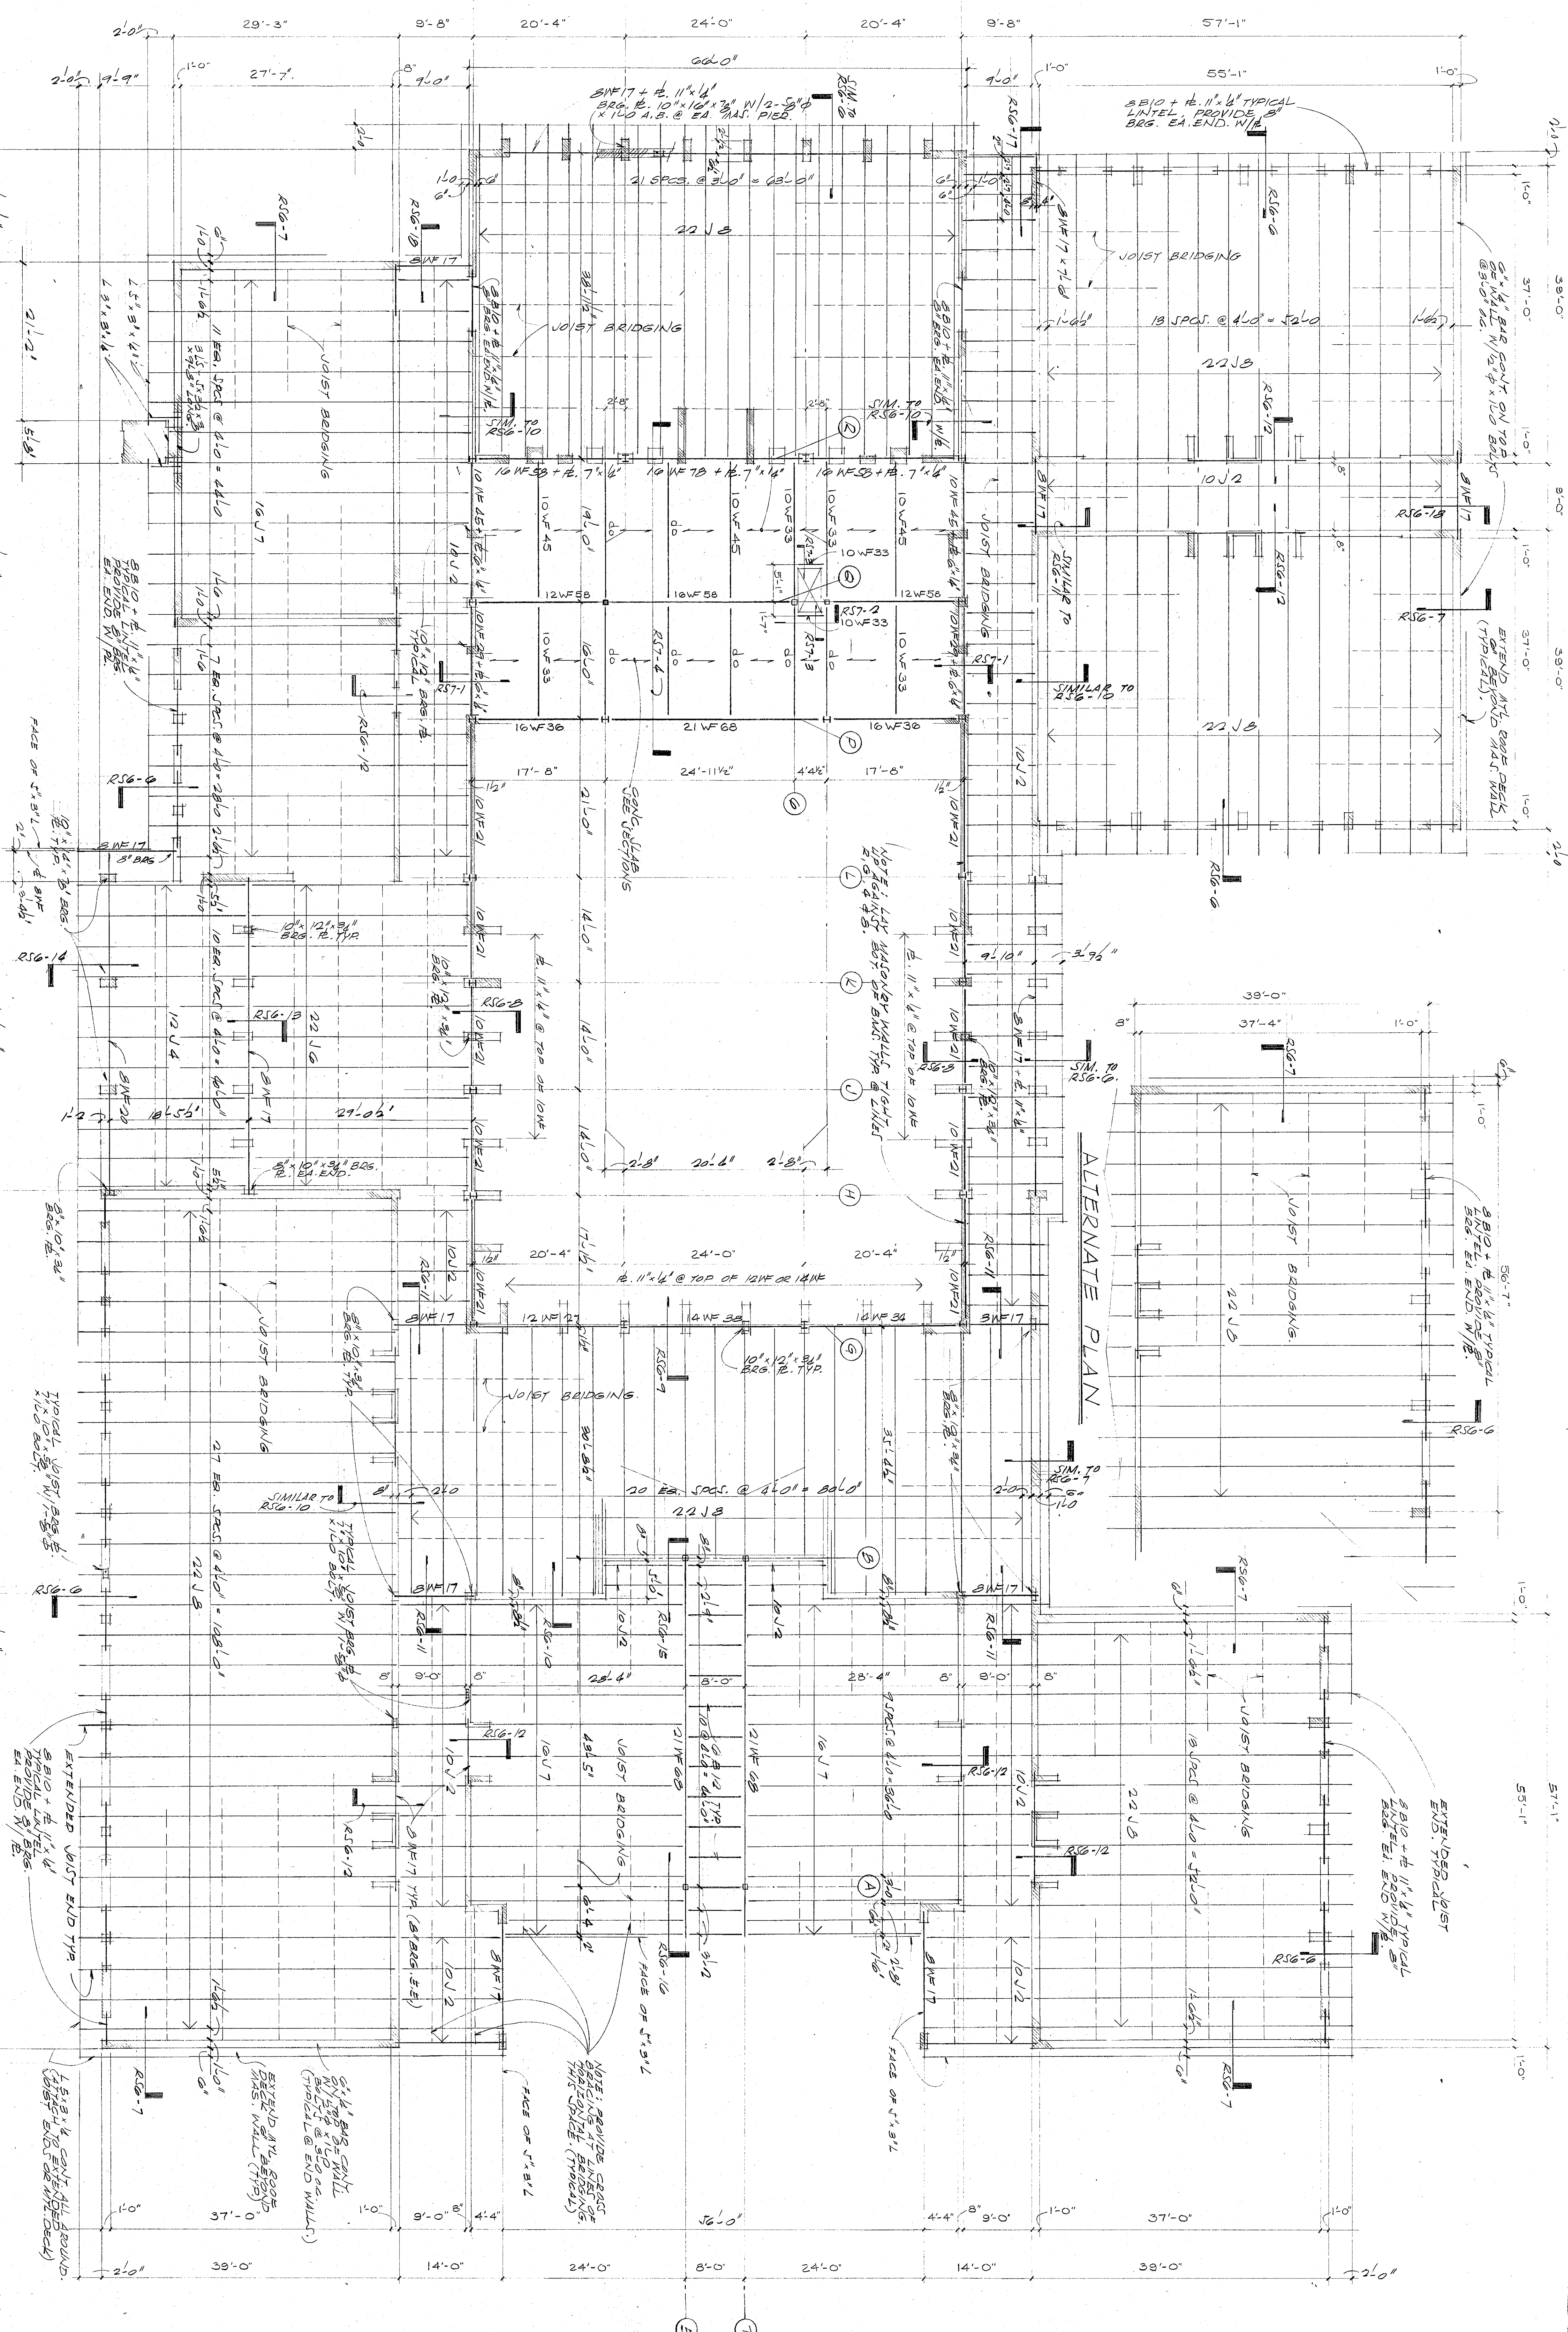

ARCHITECTS
Perkins
F+W
L. STEMP
ASSOCIATE
ENGINEERS


**ROOF FRAMING
PLAN**

WESTCHESTER
TOWNSHIP
ELEMENTARY
SCHOOL
FOR THE
WESTCHESTER TOWNSHIP
SCHOOL CORPORATION



