


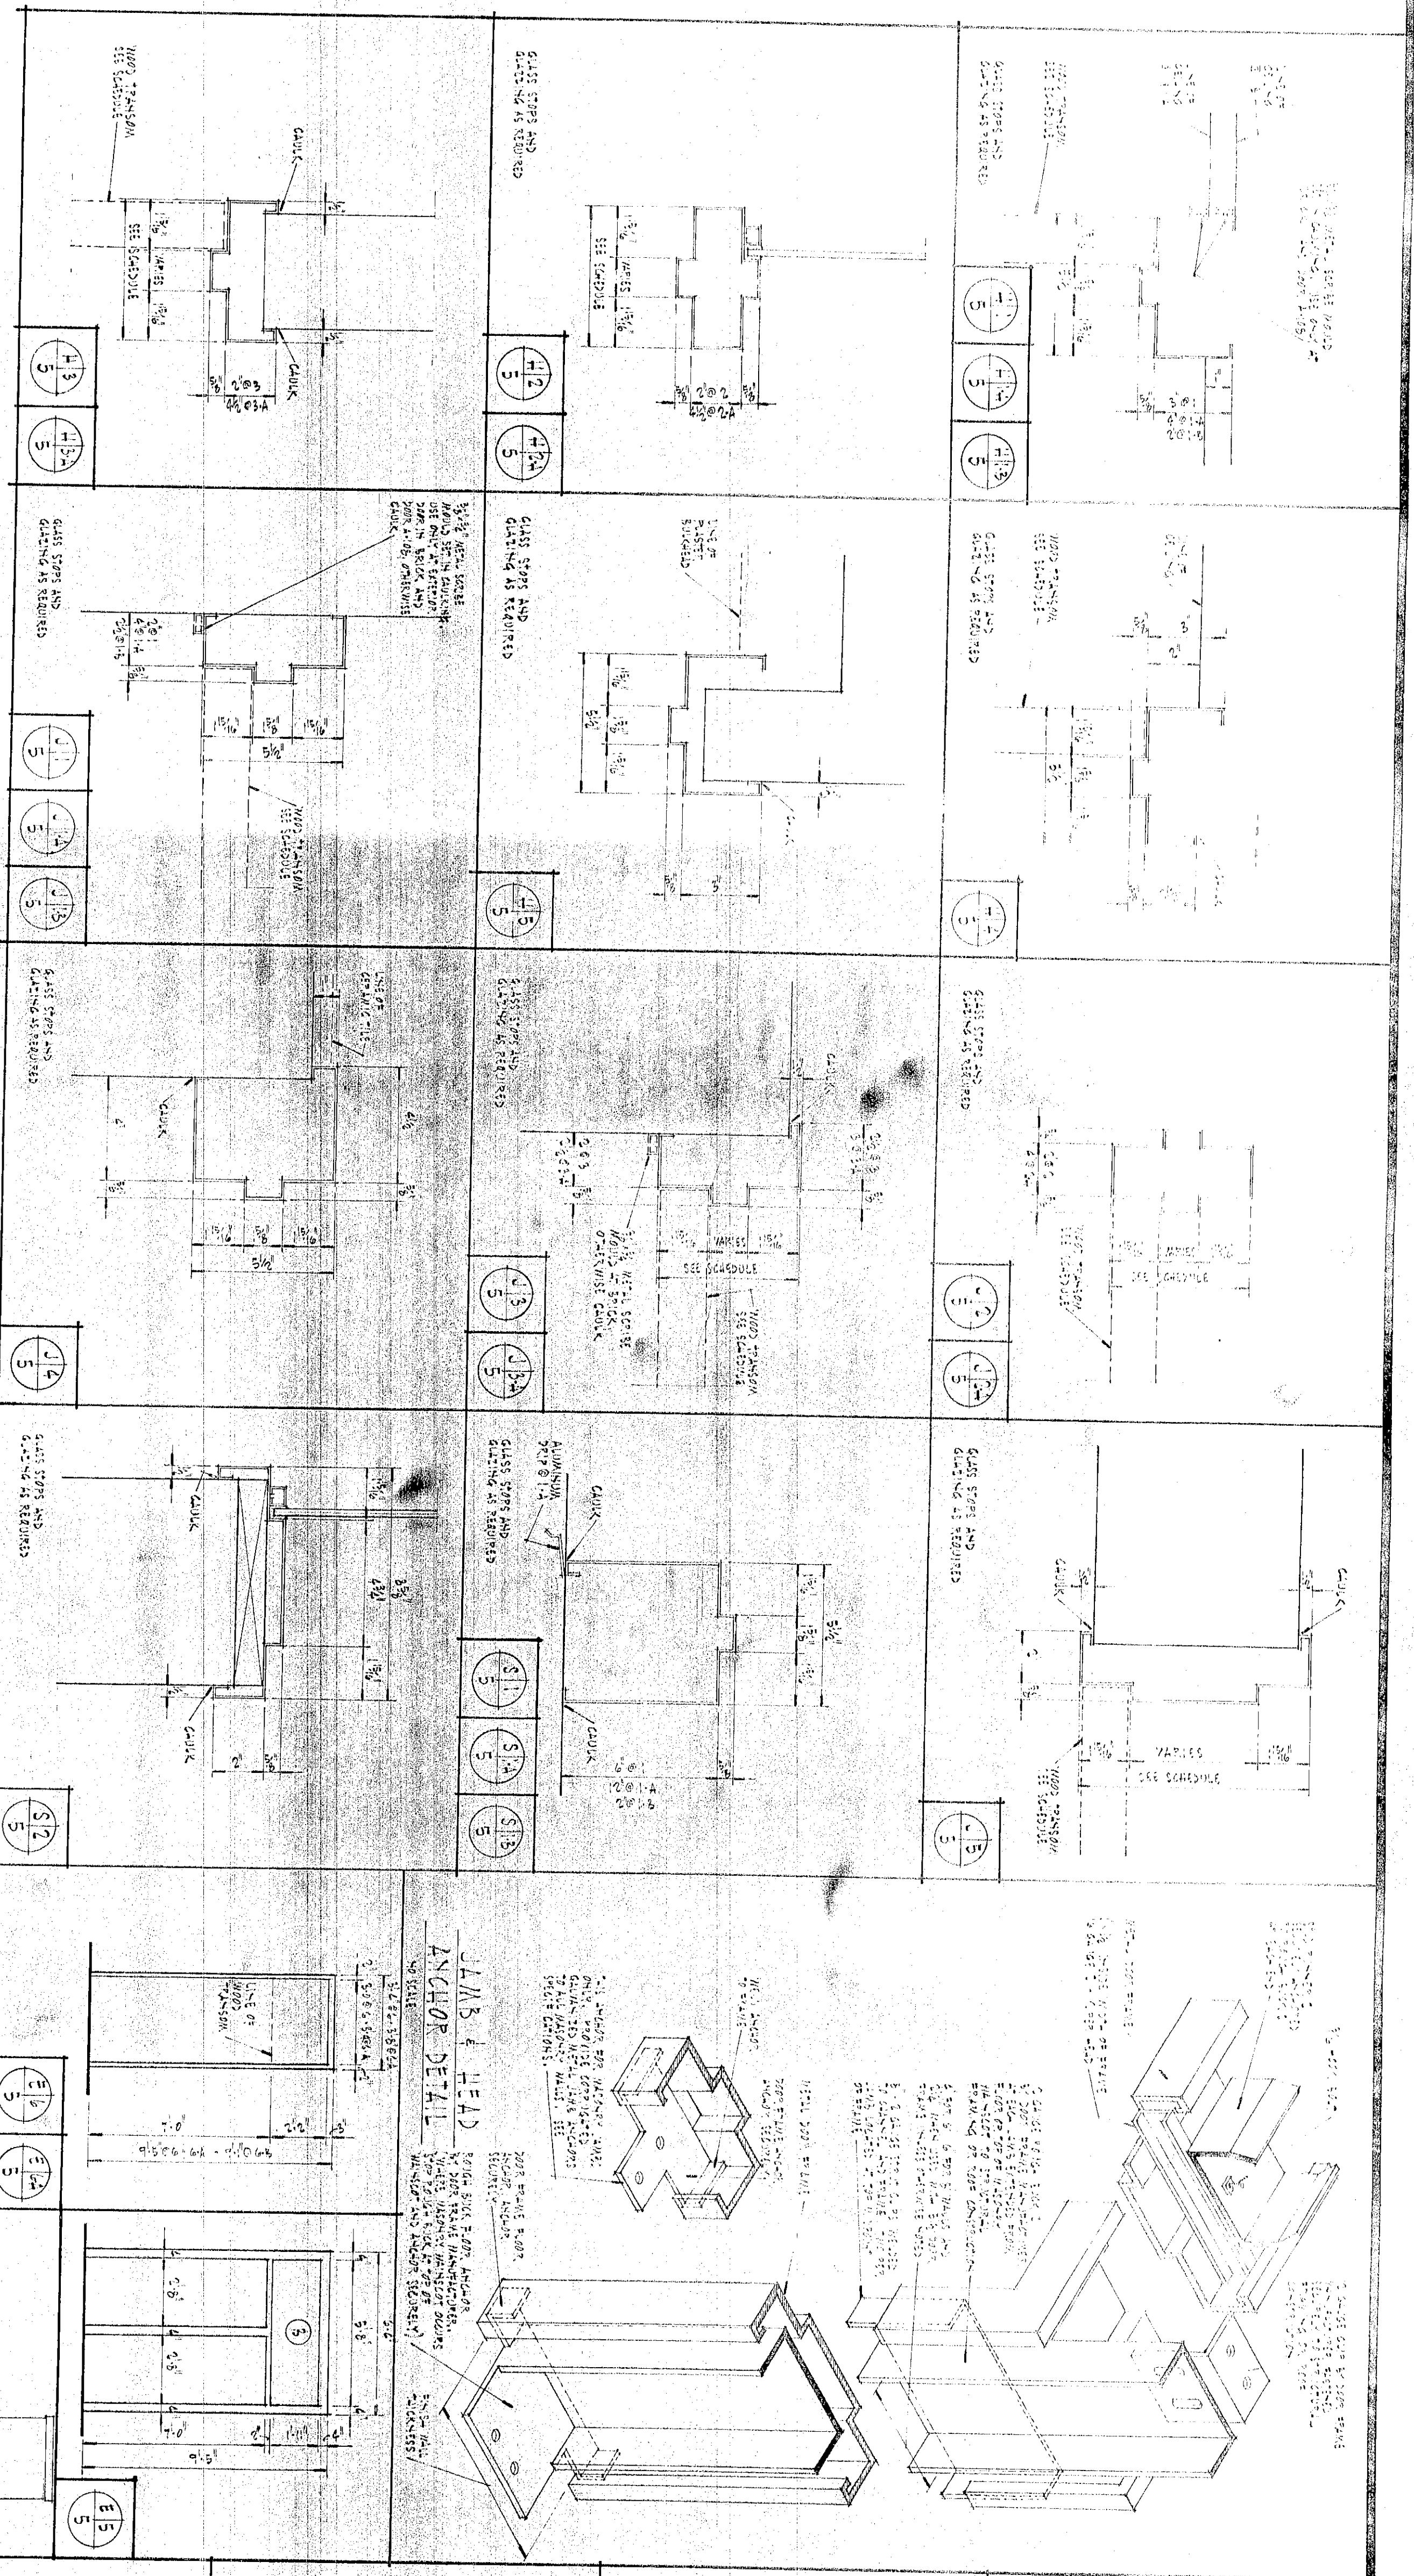

DOOR SCHEDULE									
