




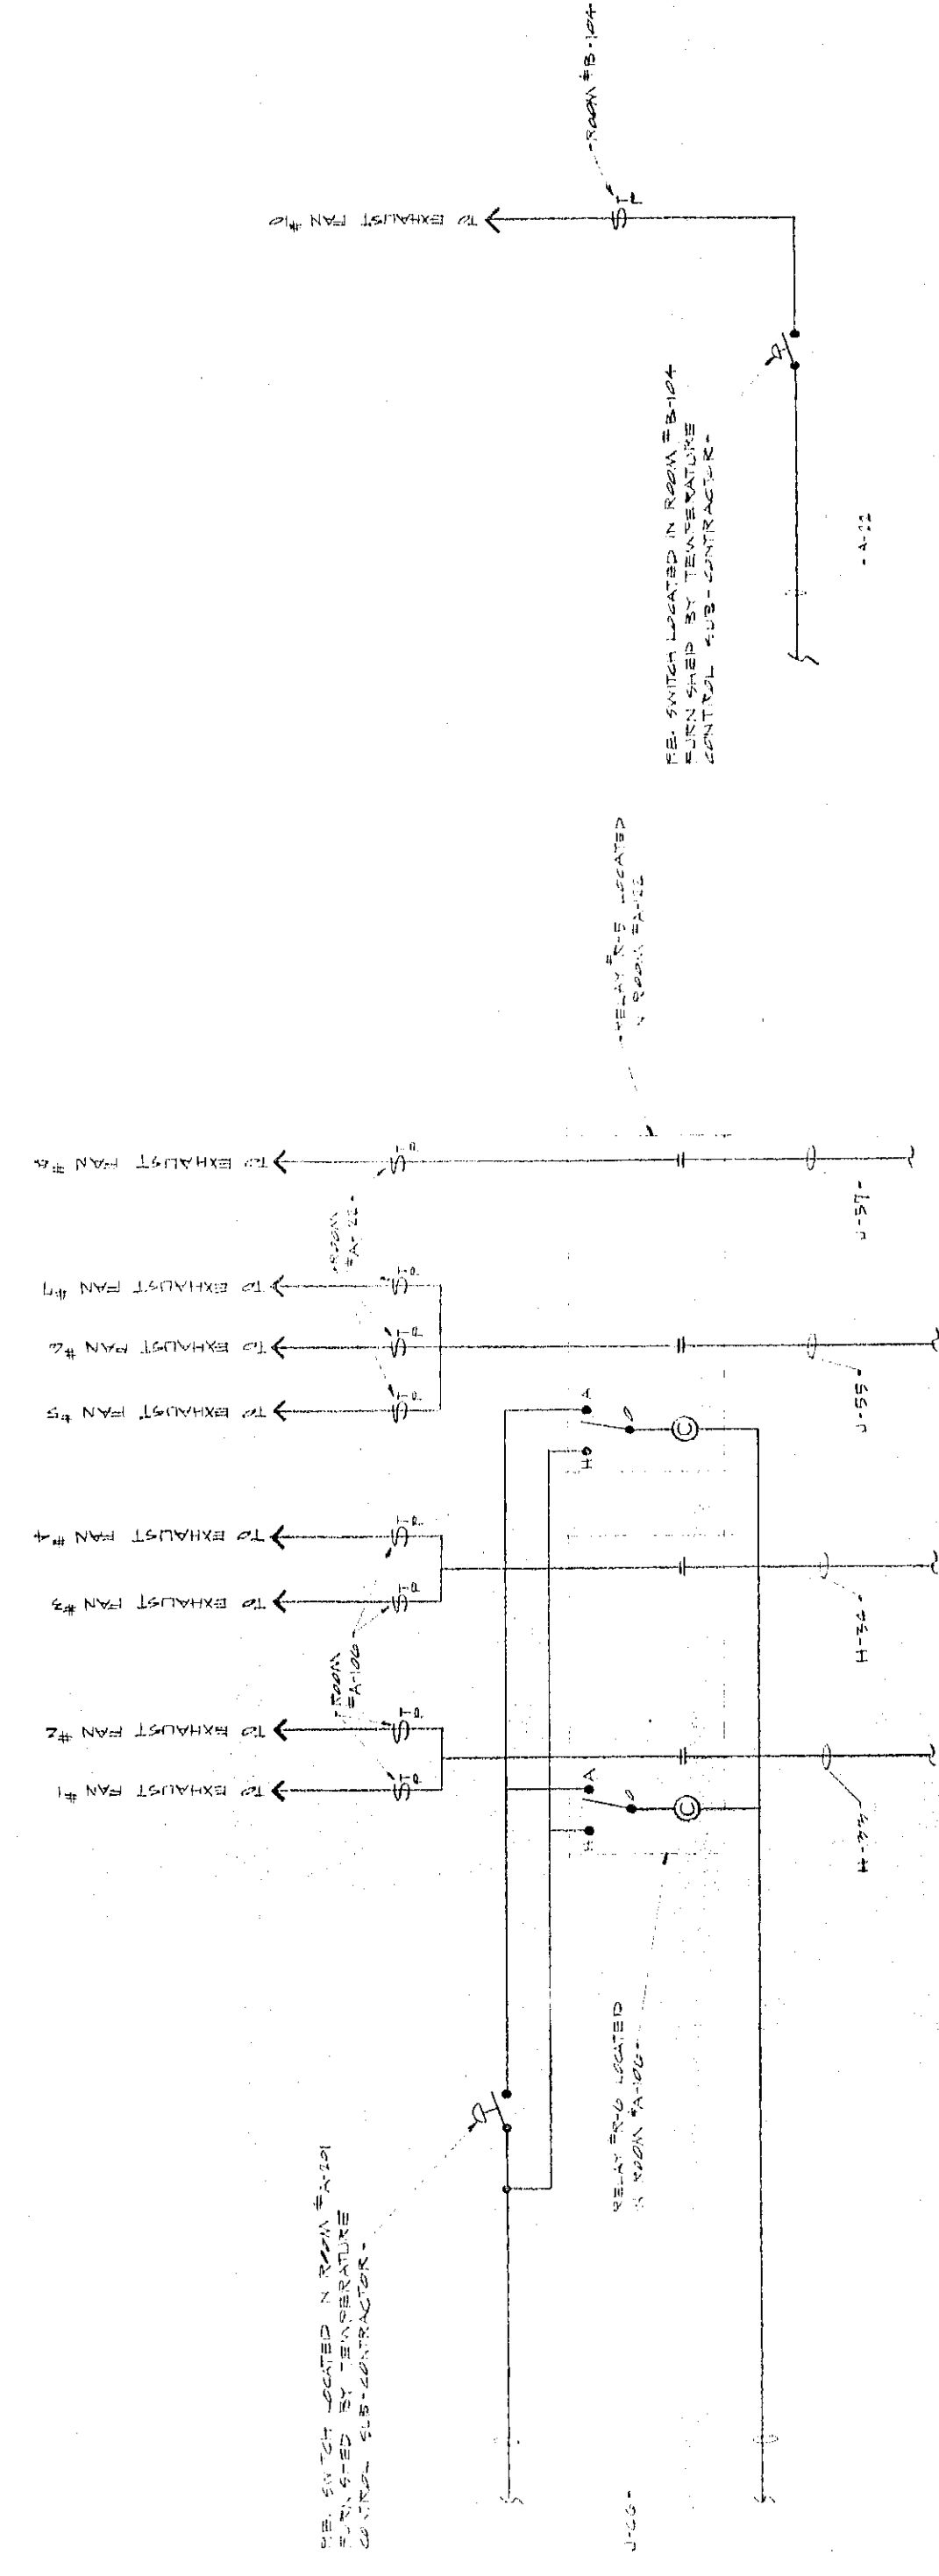

CONTROL DIAGRAMS FOR AUTOMATIC EXHAUST FANS
FOR CHESTERTON HIGH SCHOOL




