











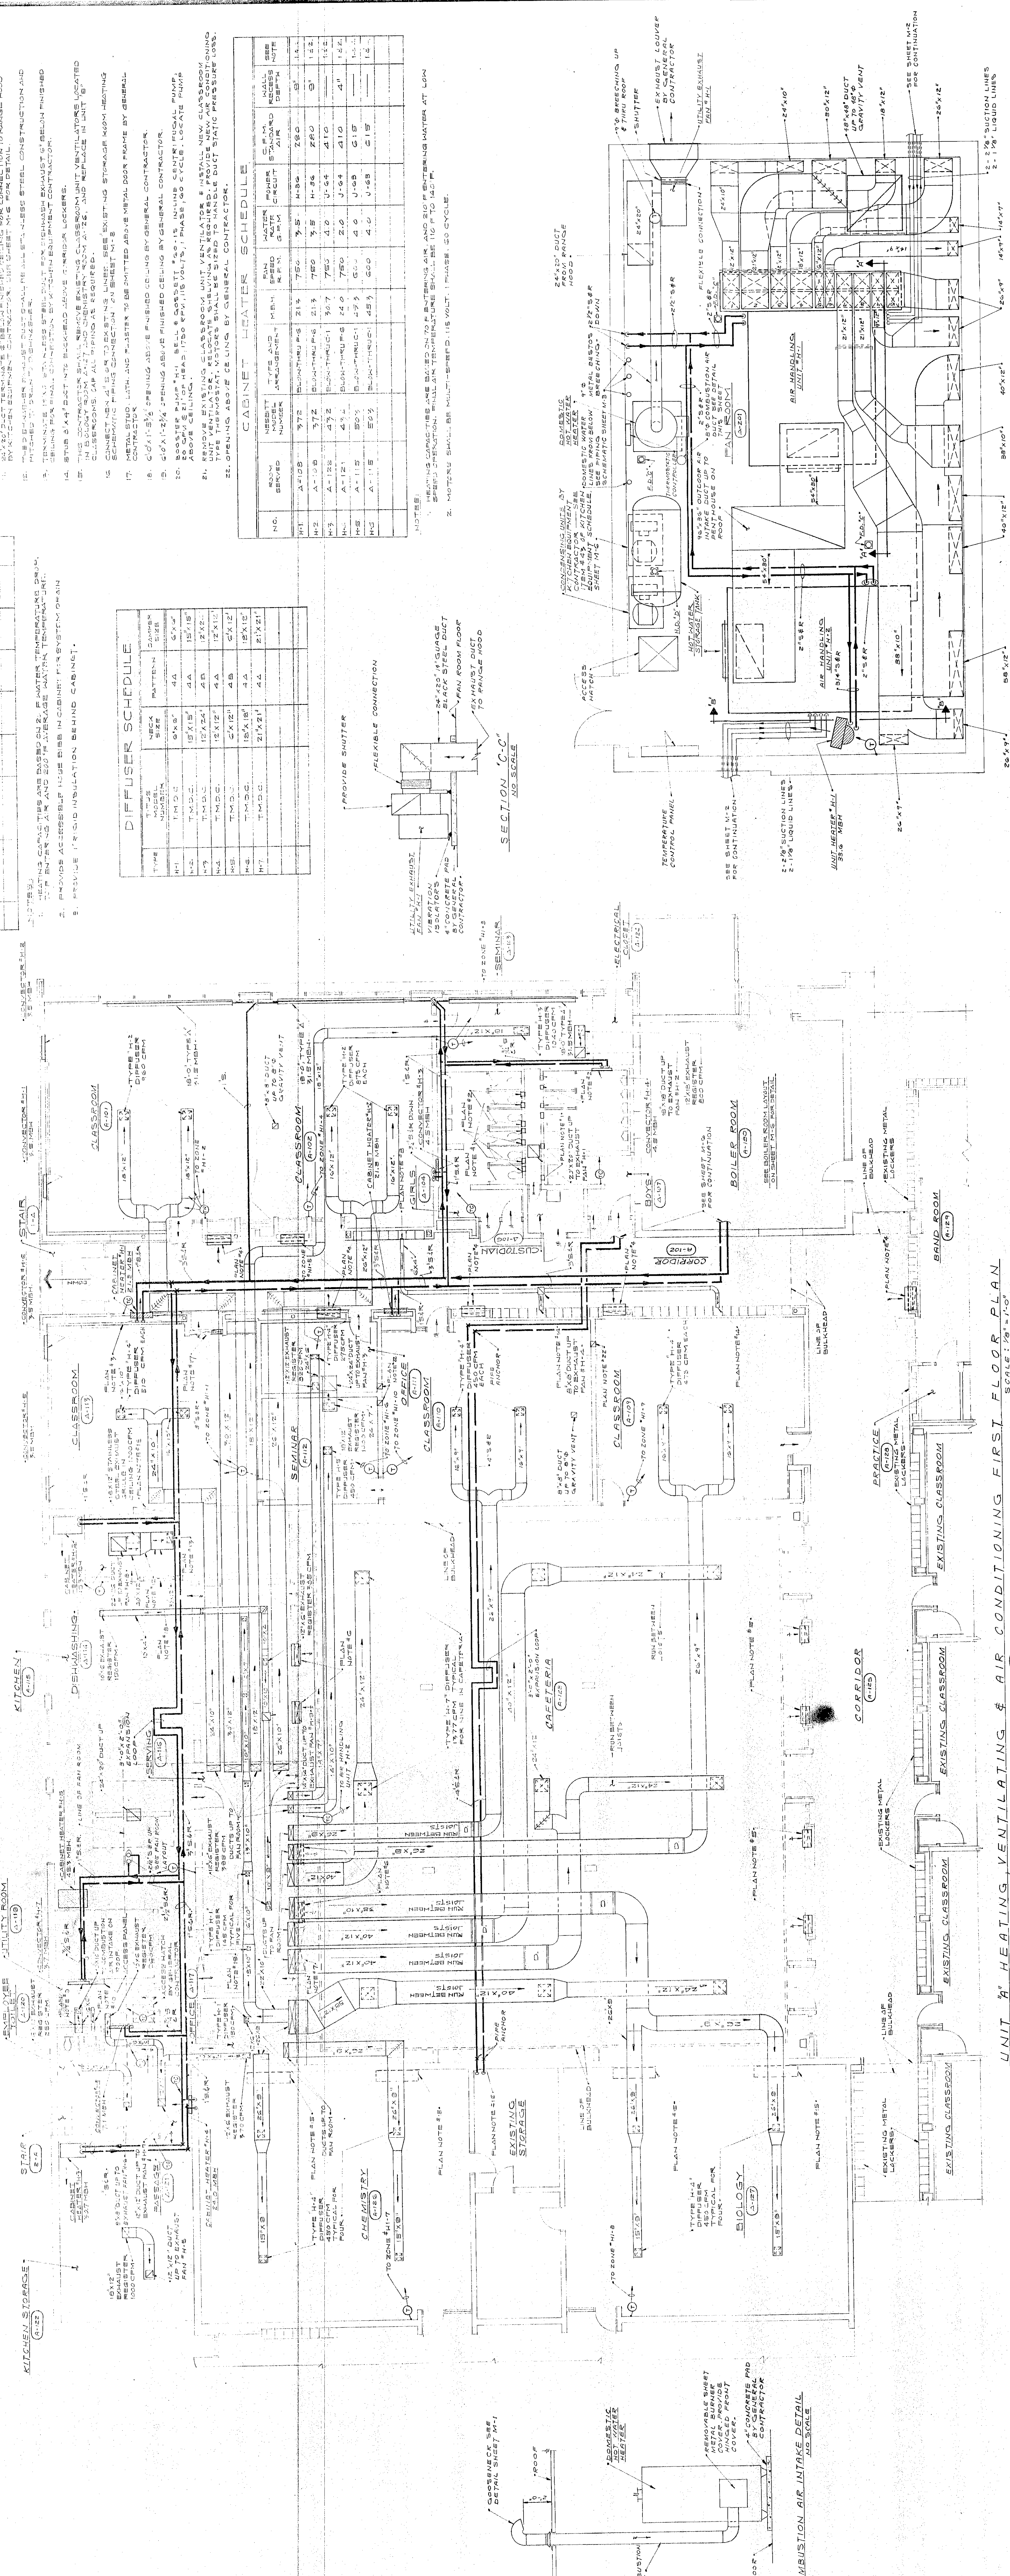

PLAN OF MECHANICAL FAN ROOM A-20 ABOVE KITCHEN


UNIT 'B' HEATING, VENTILATING & AIR CONDITIONING FIRST FLOOR PLAN

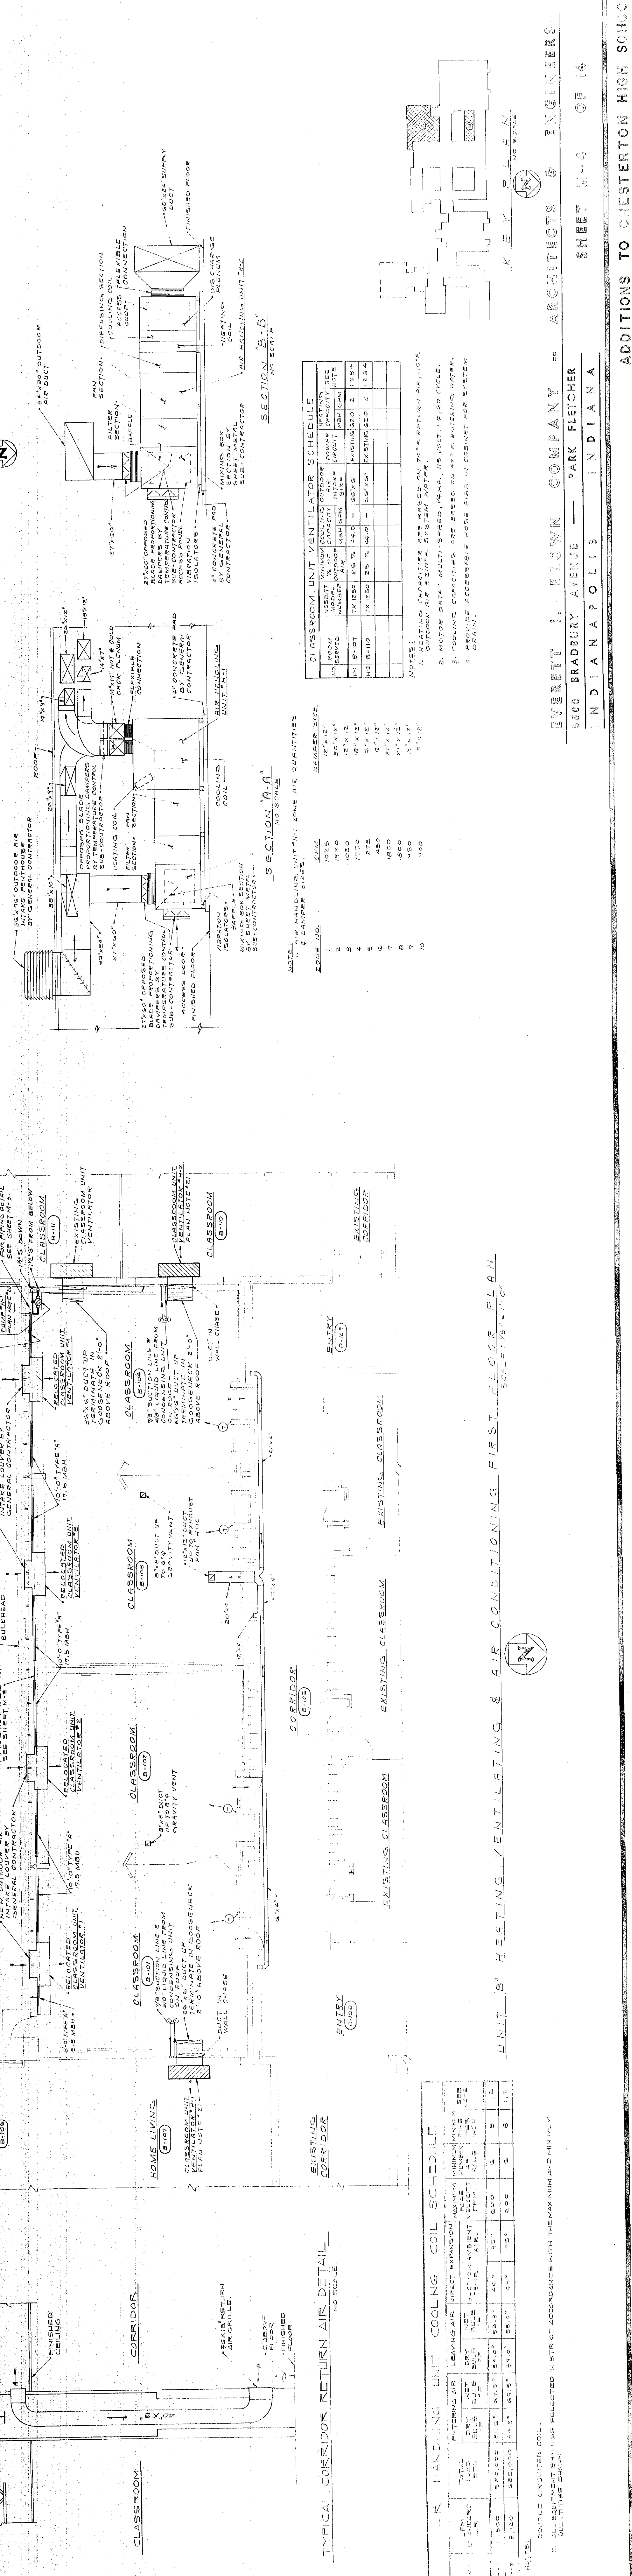

CLASSROOM UNIT VENTILATOR SCHEDULE			


