


KITCHEN PLUMBING AND
EQUIPMENT LAYOUT PLAN NOTES

[illegible]


BOILER ROOM PLAN NOTES

BOILER ROOM EQUIPMENT SCHEDULE

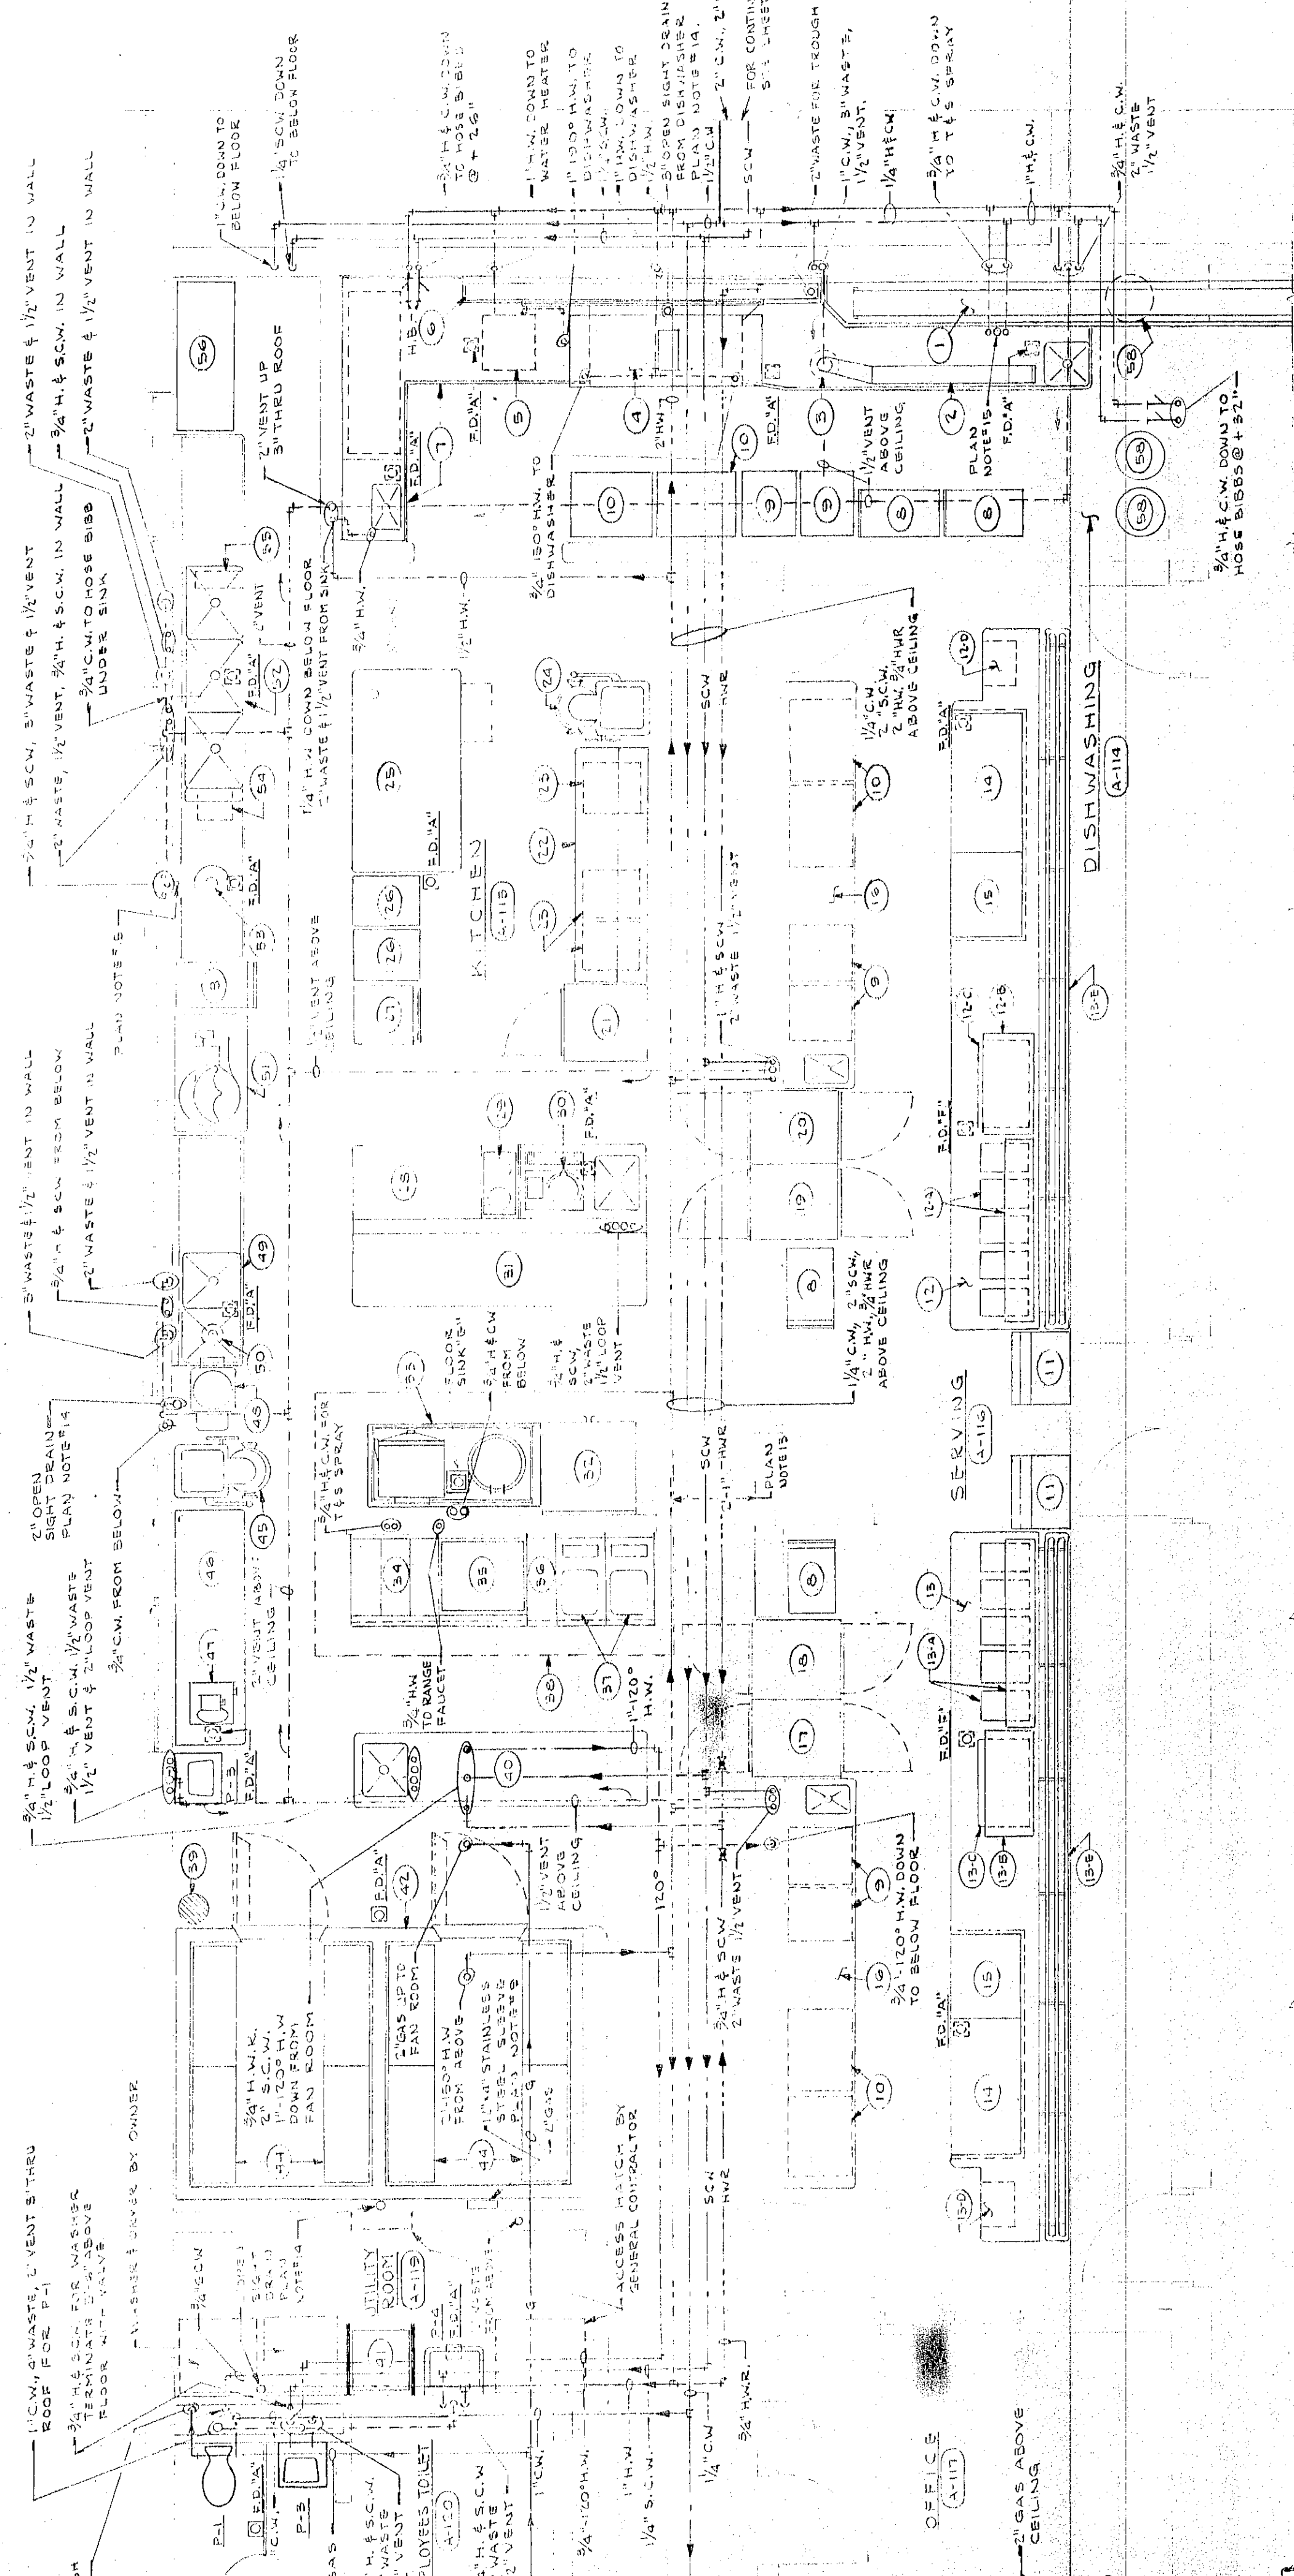[illegible]

KITCHEN EQUIPMENT LAYOUT AND PLUMBING PLAN

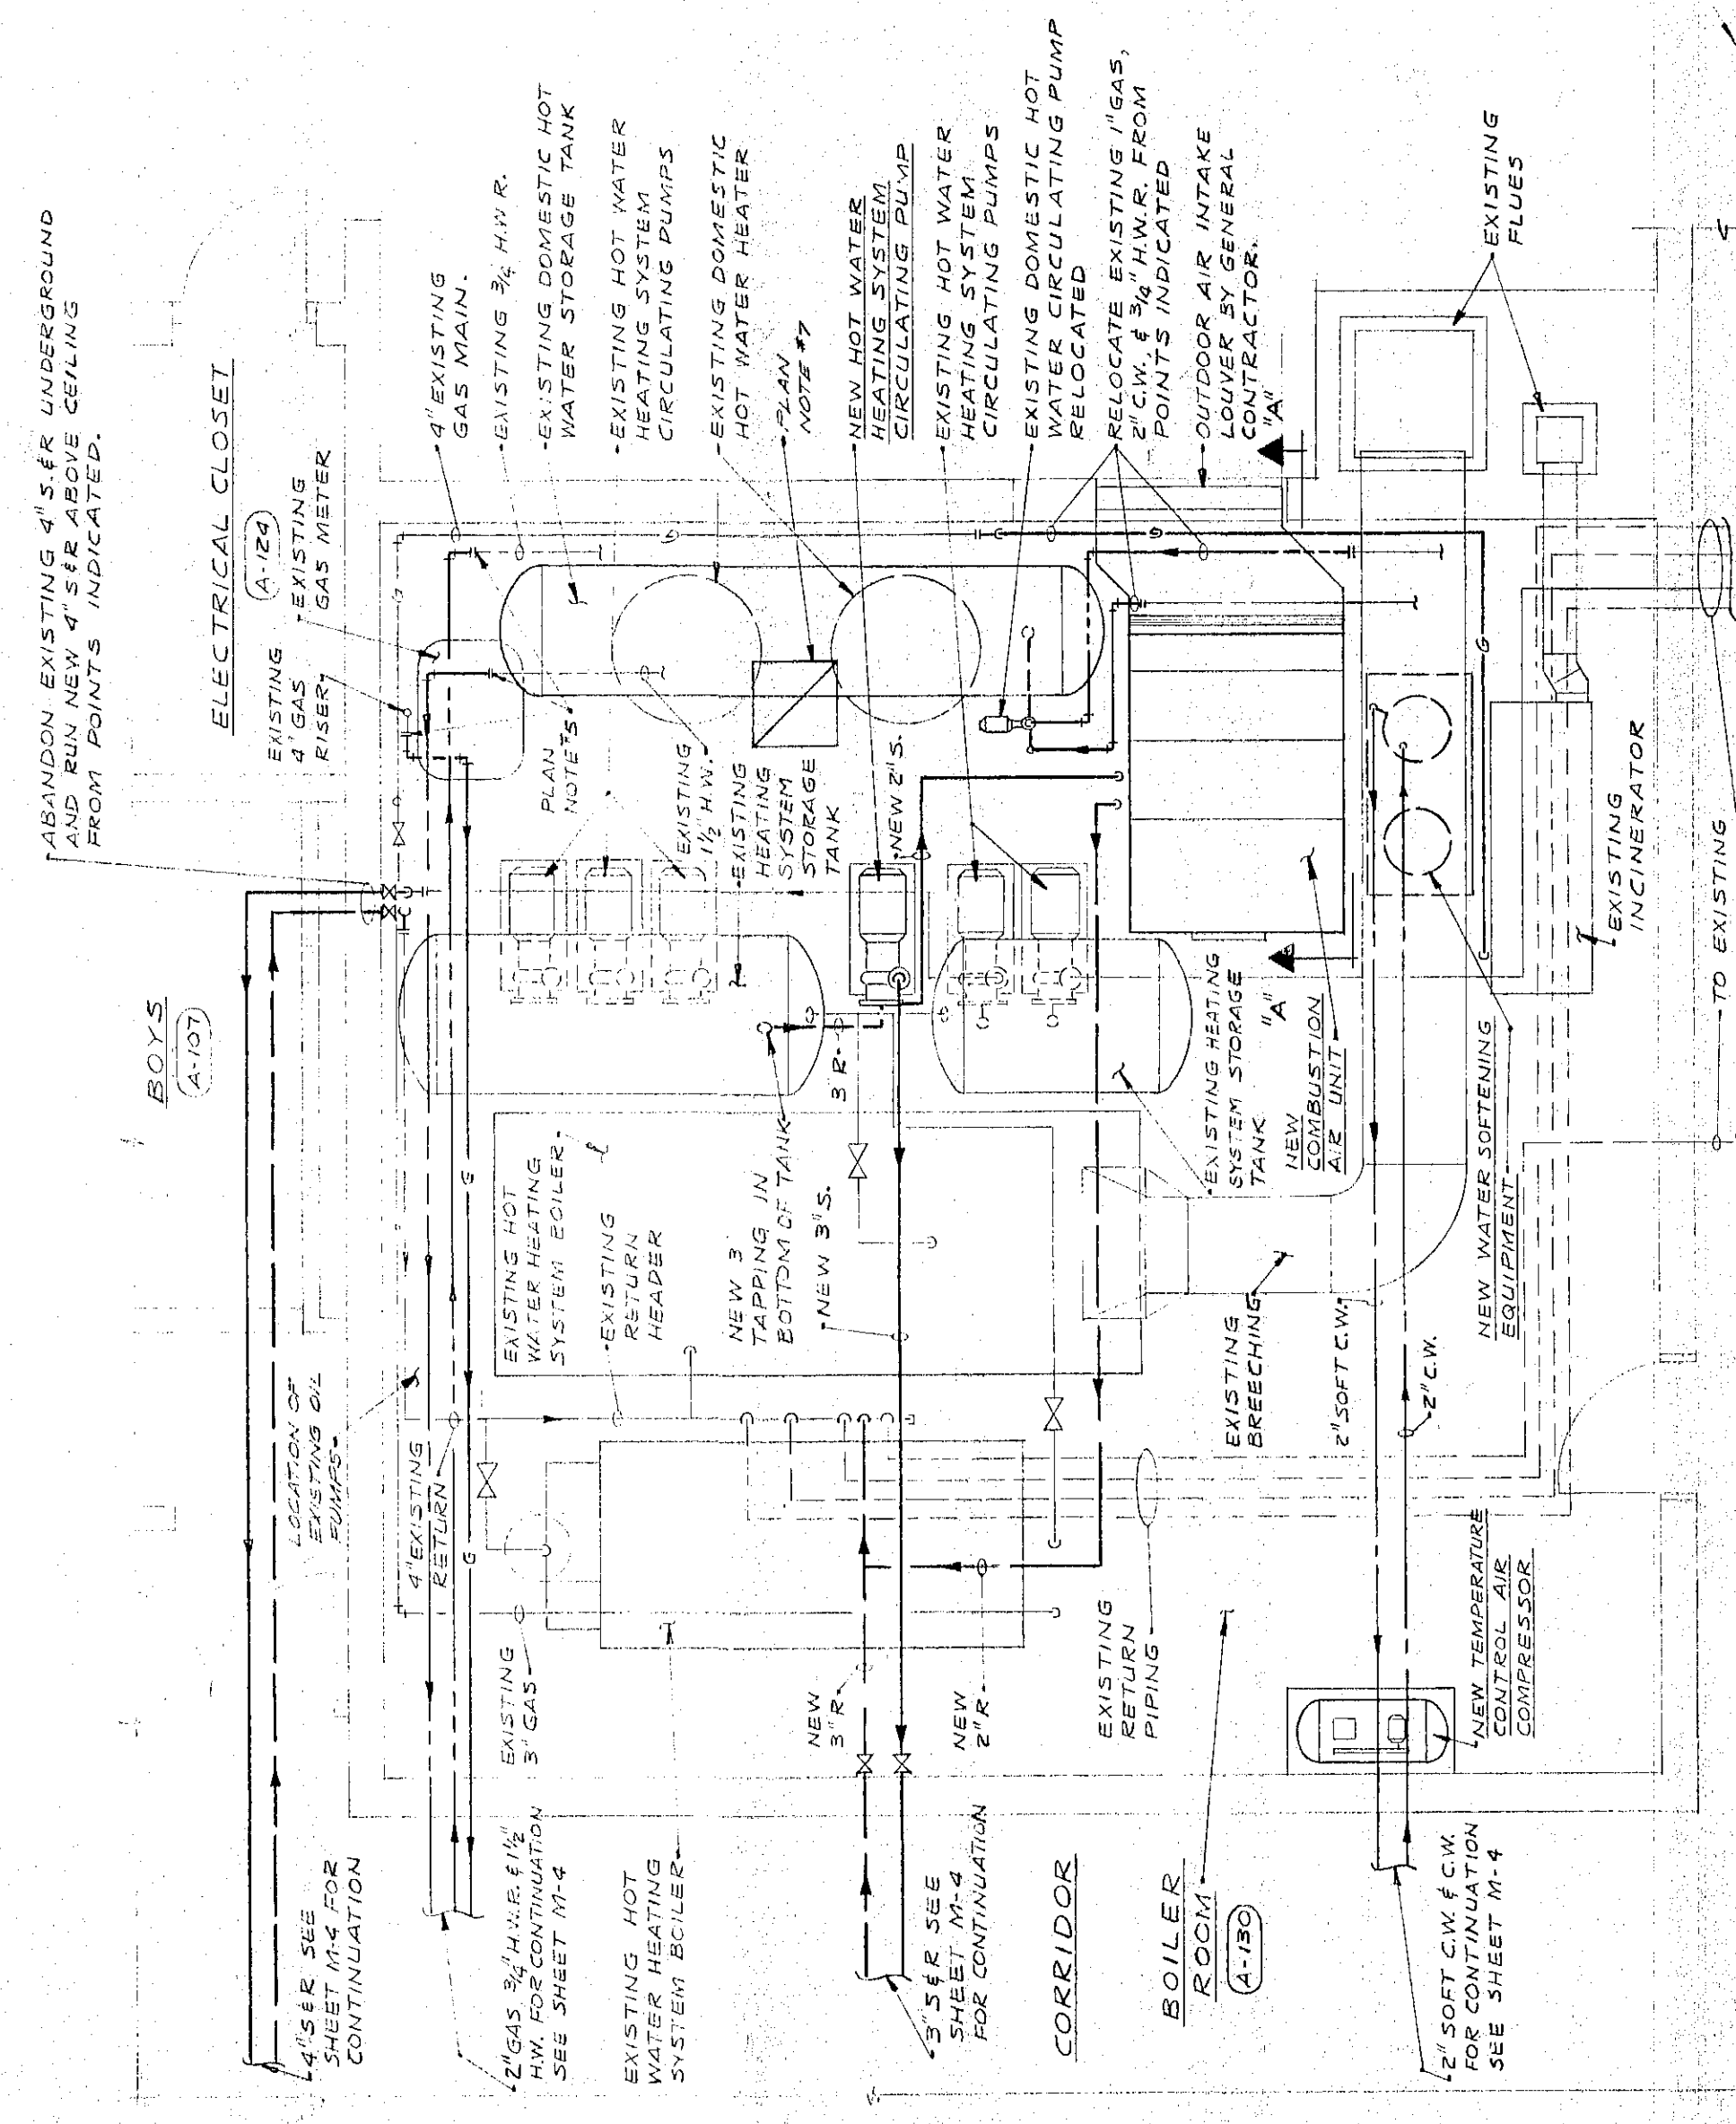


BOILER ROOM LAYOUT

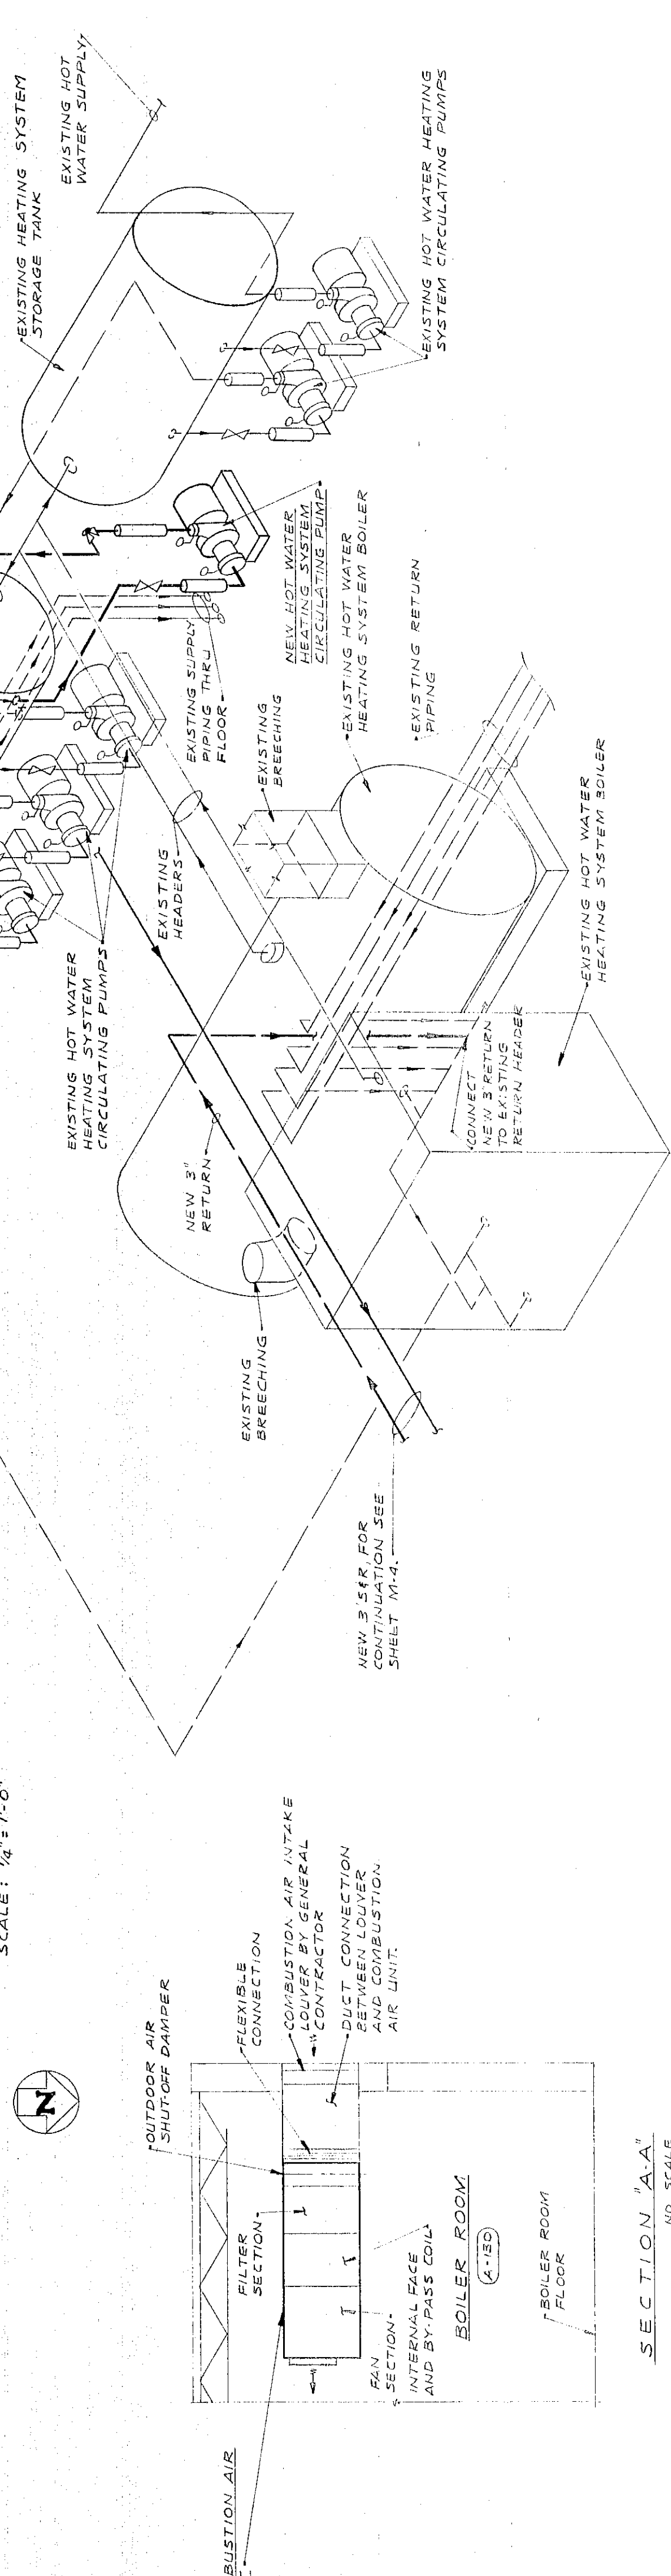HEATING SYSTEM PIPING SCHEMATIC
NO SCALE


KITCHEN EQUIPMENT SCHEDULE	
NO.	ITEM
1.	SOLID DISH CONVEYOR SYSTEM
3.	DISPOSER
4.	DISHWASHER WITH BUILT-IN HOOD
5.	100-HOT WATER BOOSTER HEAT R
6.	DISH WASH RETURN CONVEYOR
7.	CLEAN DISH TABLE WITH SILVER DIP SINK AND SHELF
8.	UTIL TV CANTS (FIVE REQUIRED)
9.	CLEAN DISH STORAGE CANTS (FOUR REQUIRED)
10.	CLEAN DISH STORAGE CANTS (FOUR REQUIRED)
11.	WASHABLE TALK AND SILVER STAND (TWO REQUIRED)
12.	CATERING COUNTER
13.	HOT FOOD SECTION WITH FOOD PROTECTION
14.	DISH WASH SHELF
15.	CUPBOARD
16.	TRAY RACK
17.	PASS THRU REFRIGERATOR
18.	PASS THRU WASHING CABINET
19.	PASS THRU DRAINING CABINET
20.	PASS THRU REFRIGERATOR
21.	REFRIGERATOR
22.	BAKER'S TABLE
23.	UNDERCOUNTER SINK (THREE REQUIRED) - BY OWNER
24.	50-QUART MIXER AND ATTACHMENT
25.	REVOLVING TRAY OVEN
26.	WASHING BOX (TWO REQUIRED)
27.	MIXER ATTACHMENTS OANT
28.	EQUIPMENT TABLE WITH SINK
29.	HOT PLATE
30.	10-QUART TRIMMING KETTLE
31.	WORK TABLE
32.	CONVECTION OVEN
33.	STEAMER-KETTLE COMBINATION
36.	UNDERPLATE PLATE AND FRONT ENCLOSURE
37.	POT RAYERS (TWO REQUIRED)
38.	VENTILATING CHIMNEY
39.	APPROPRIATE FIRE PROTECTION SYSTEM FOR VENTILATING CHIMNEY
40.	WORK TABLE WITH SINK
41.	CAN AND BOTTLE CRUSHER
42.	WALK-IN FREEZER AND COOLER COMBINATION UNIT
43.	REFRIGERATION SYSTEMS FOR WALK-IN COOL BY FREESTER
44.	WALK-IN COOLER PRESSURE BLENDING
45.	50-QUART MIXER AND ATTACHMENTS
46.	CABINET TABLE
47.	SUCKER
48.	PREFILER
49.	VEGETABLE VAPORIZATION UNIT WITH SINK
50.	DISPOSER
51.	500-QUART CHOPPER WITH STAND
52.	ROTARY PAUL SINK
53.	DISPOSER
54.	WASHER NOT WASH R
55.	SINK HEATER
57.	KITCHEN DRAINAGE SYSTEMS
58.	REFRIGERATOR - THERMAL W/OUT WHEELS AND SOLID DOOR

DIAGRAM OF ITEM #39 -
AUTOMATIC FIRE PROTECTION SYSTEM

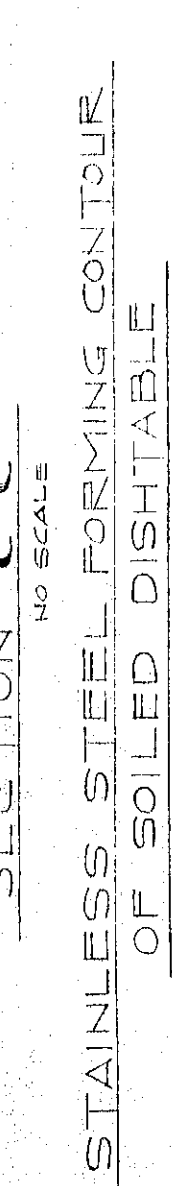


OF SOILED DISHTABLE

DIAGRAM OF ITEM #39 -
AUTOMATIC FIRE PROTECTION SYSTEM

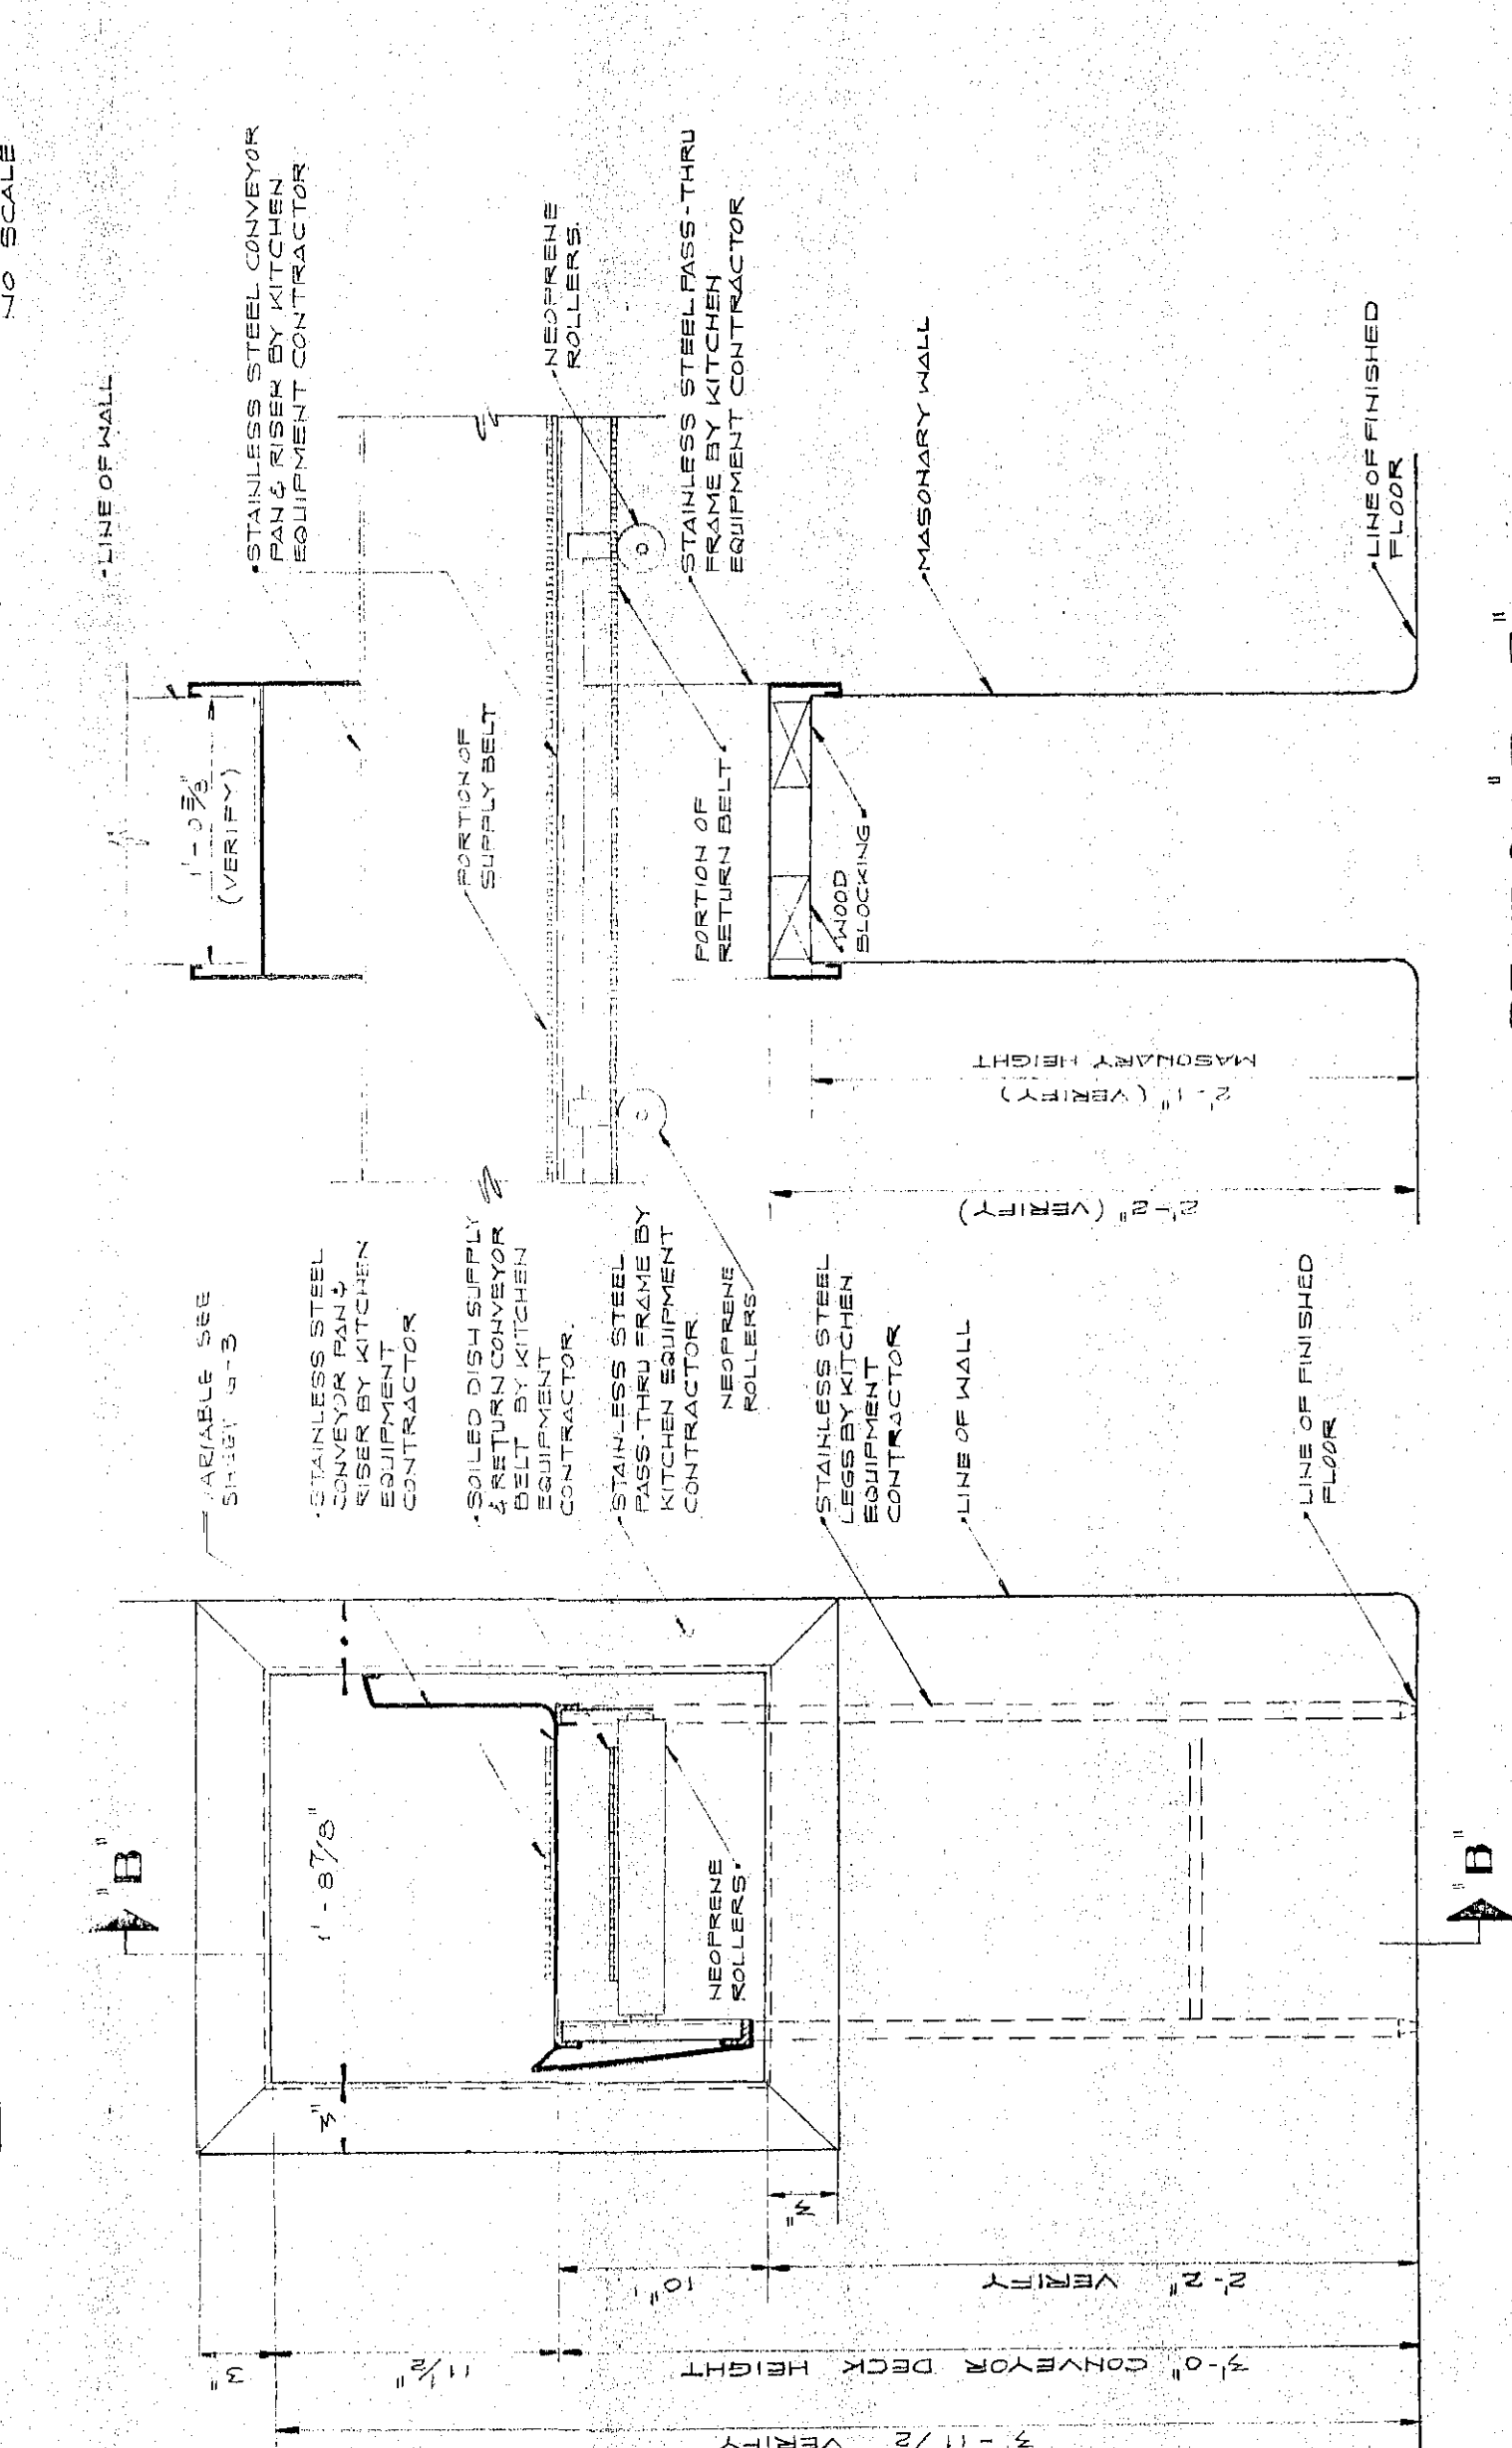

CONVEYOR PASS-THROUGH DETAIL

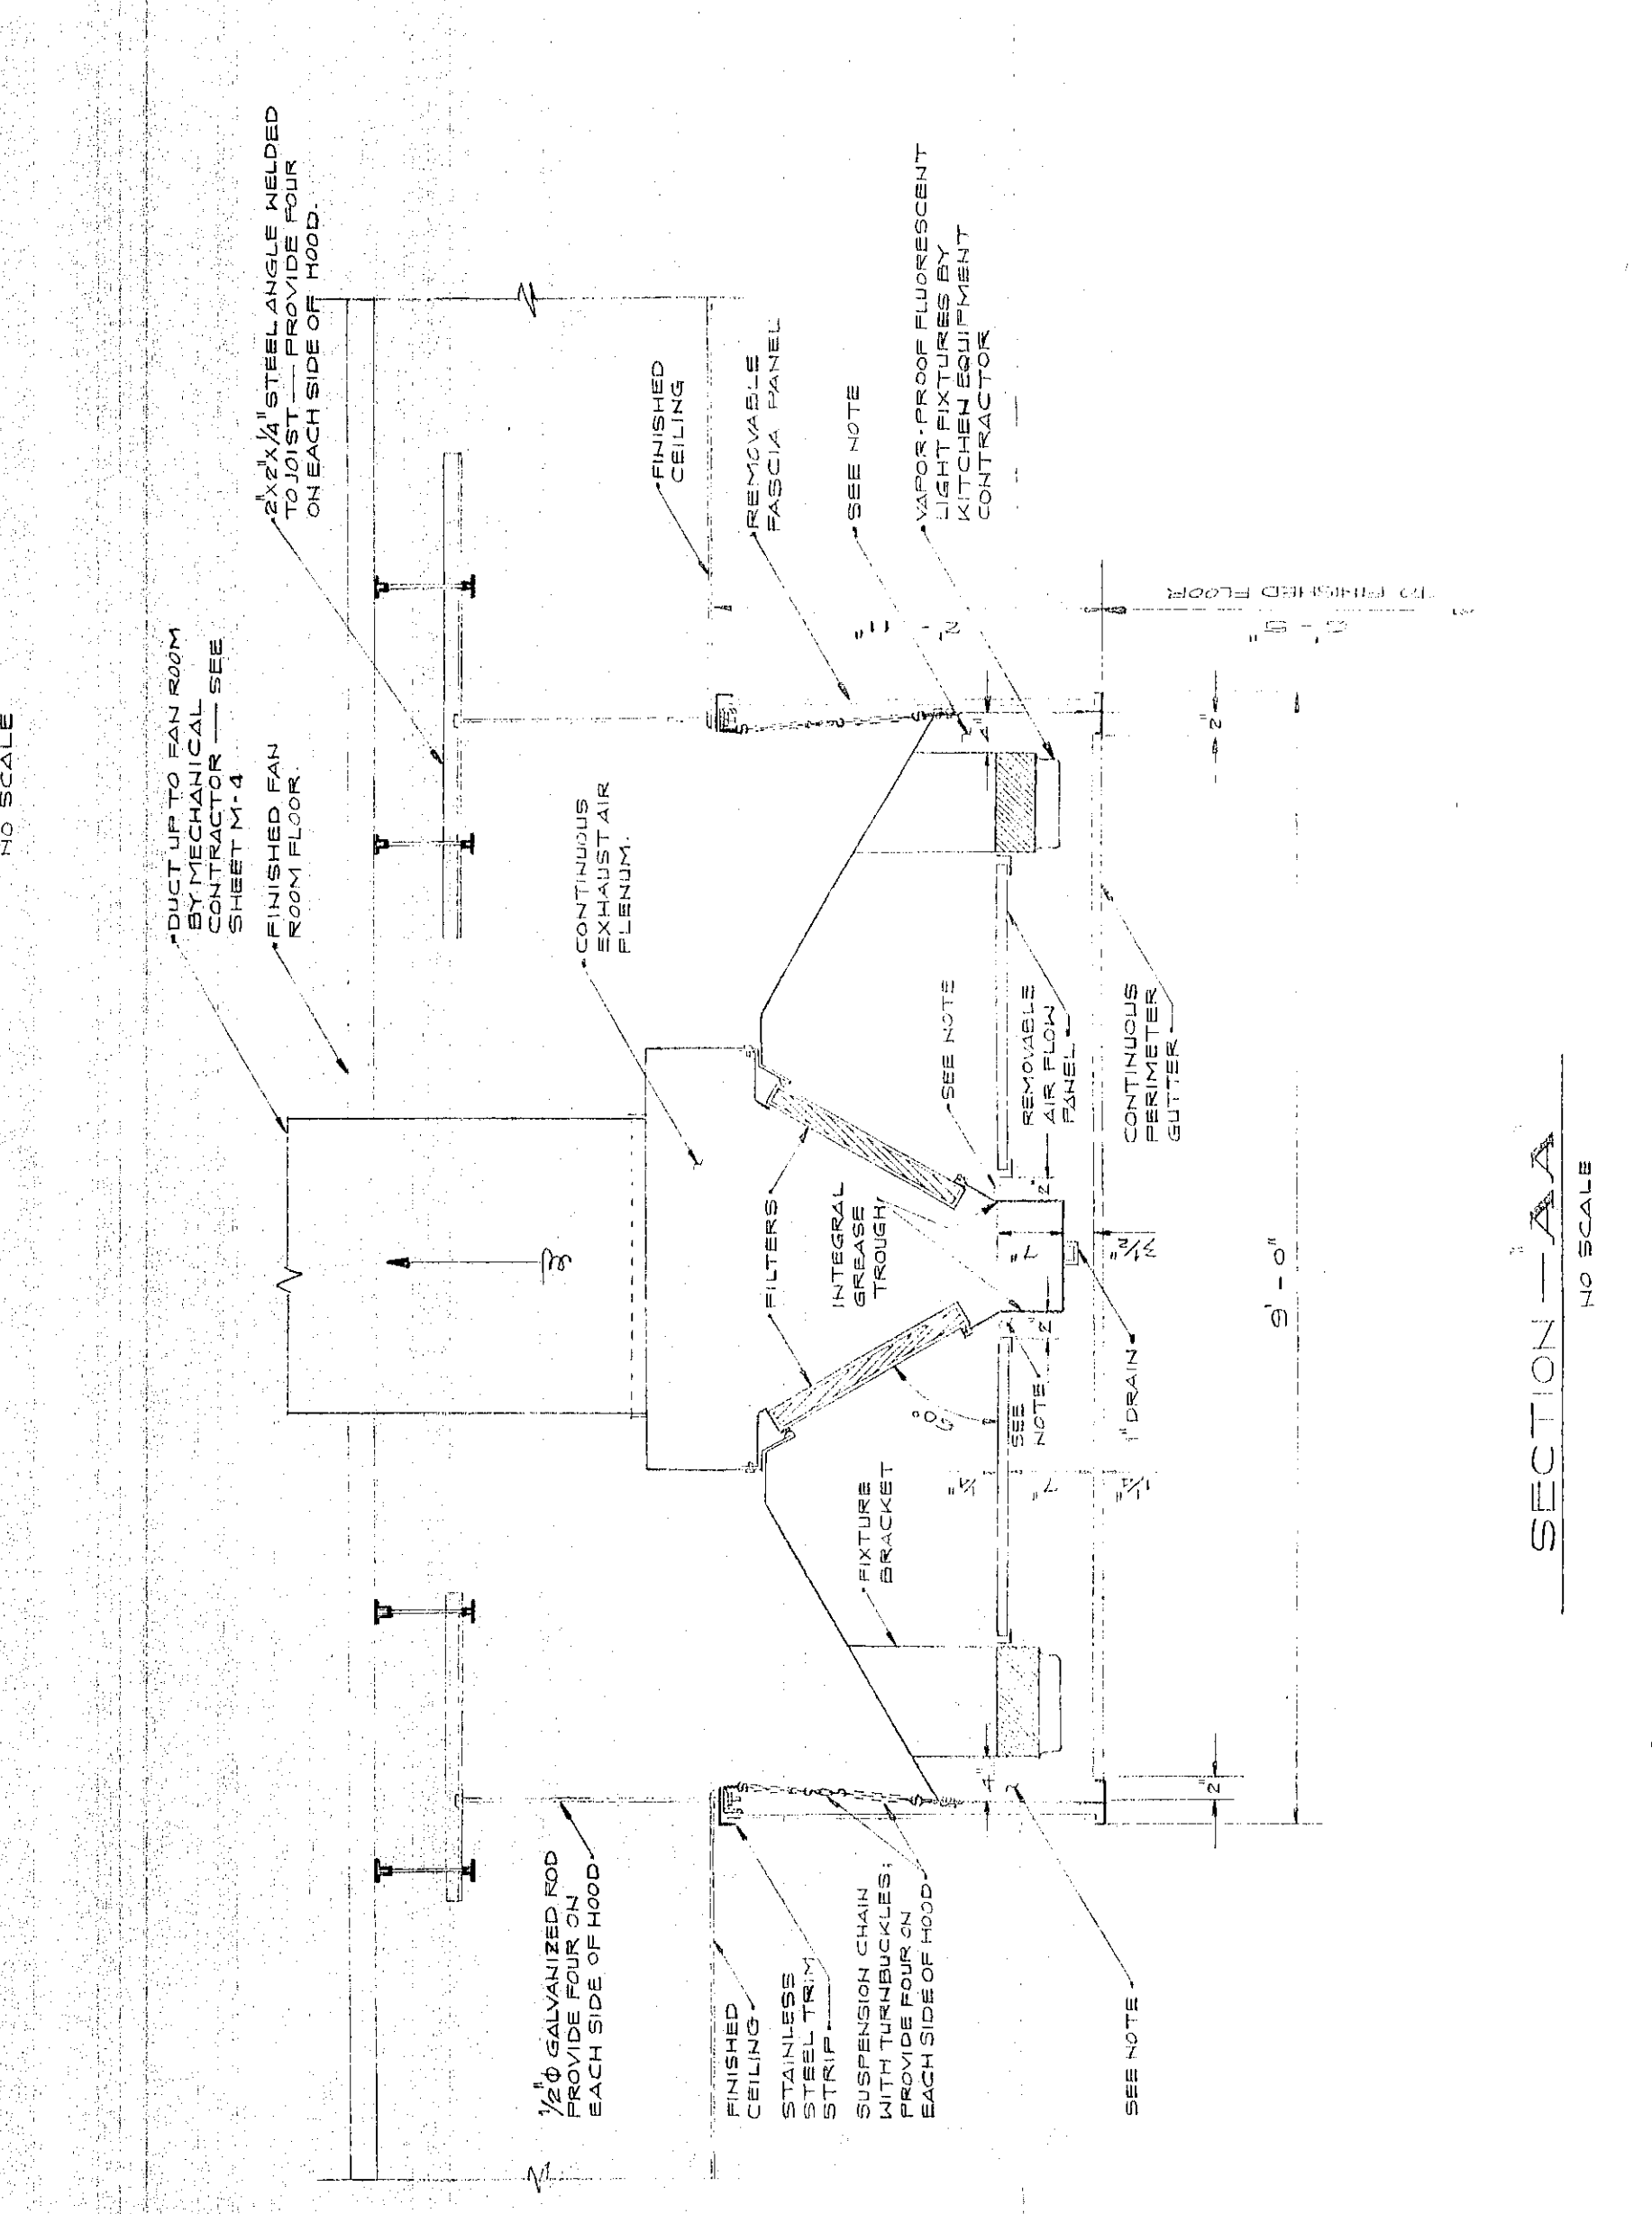SECTION—AA
NO SCALE