
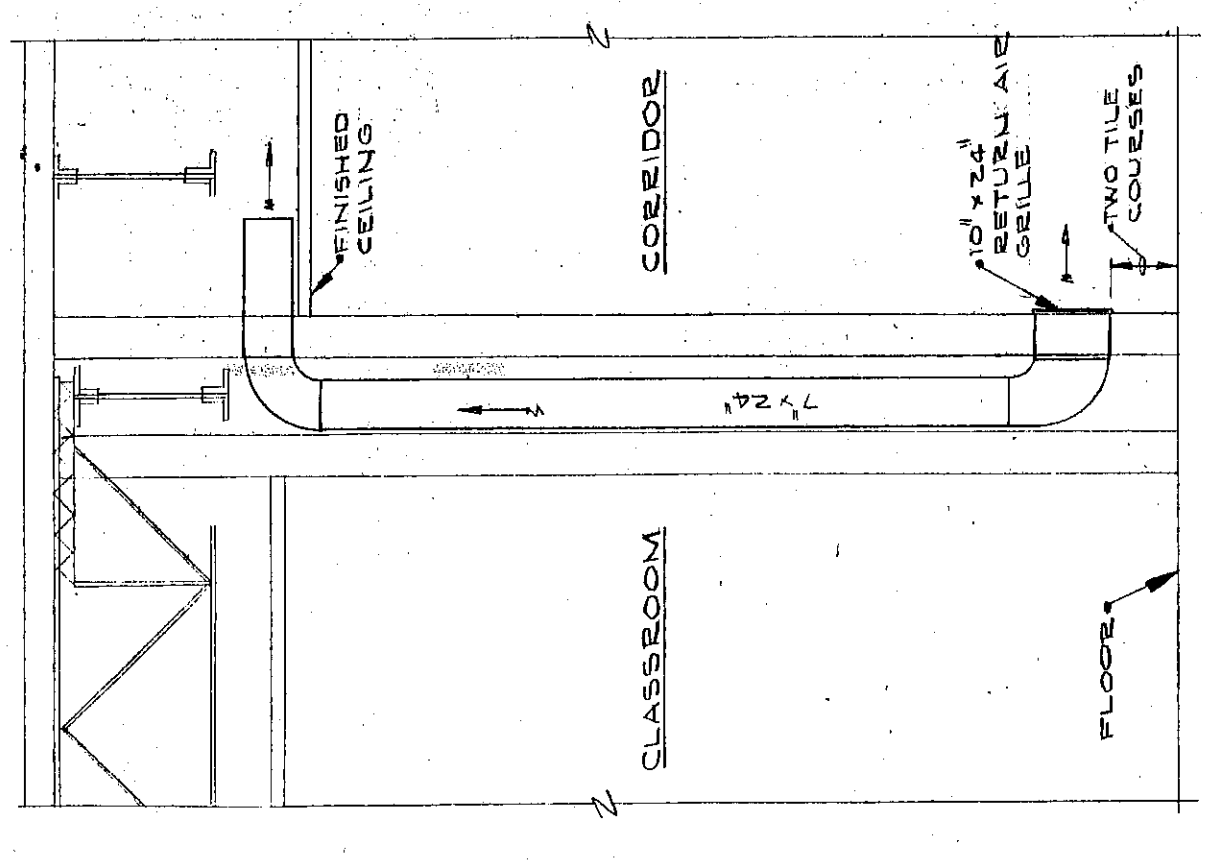



PLAN NOTES


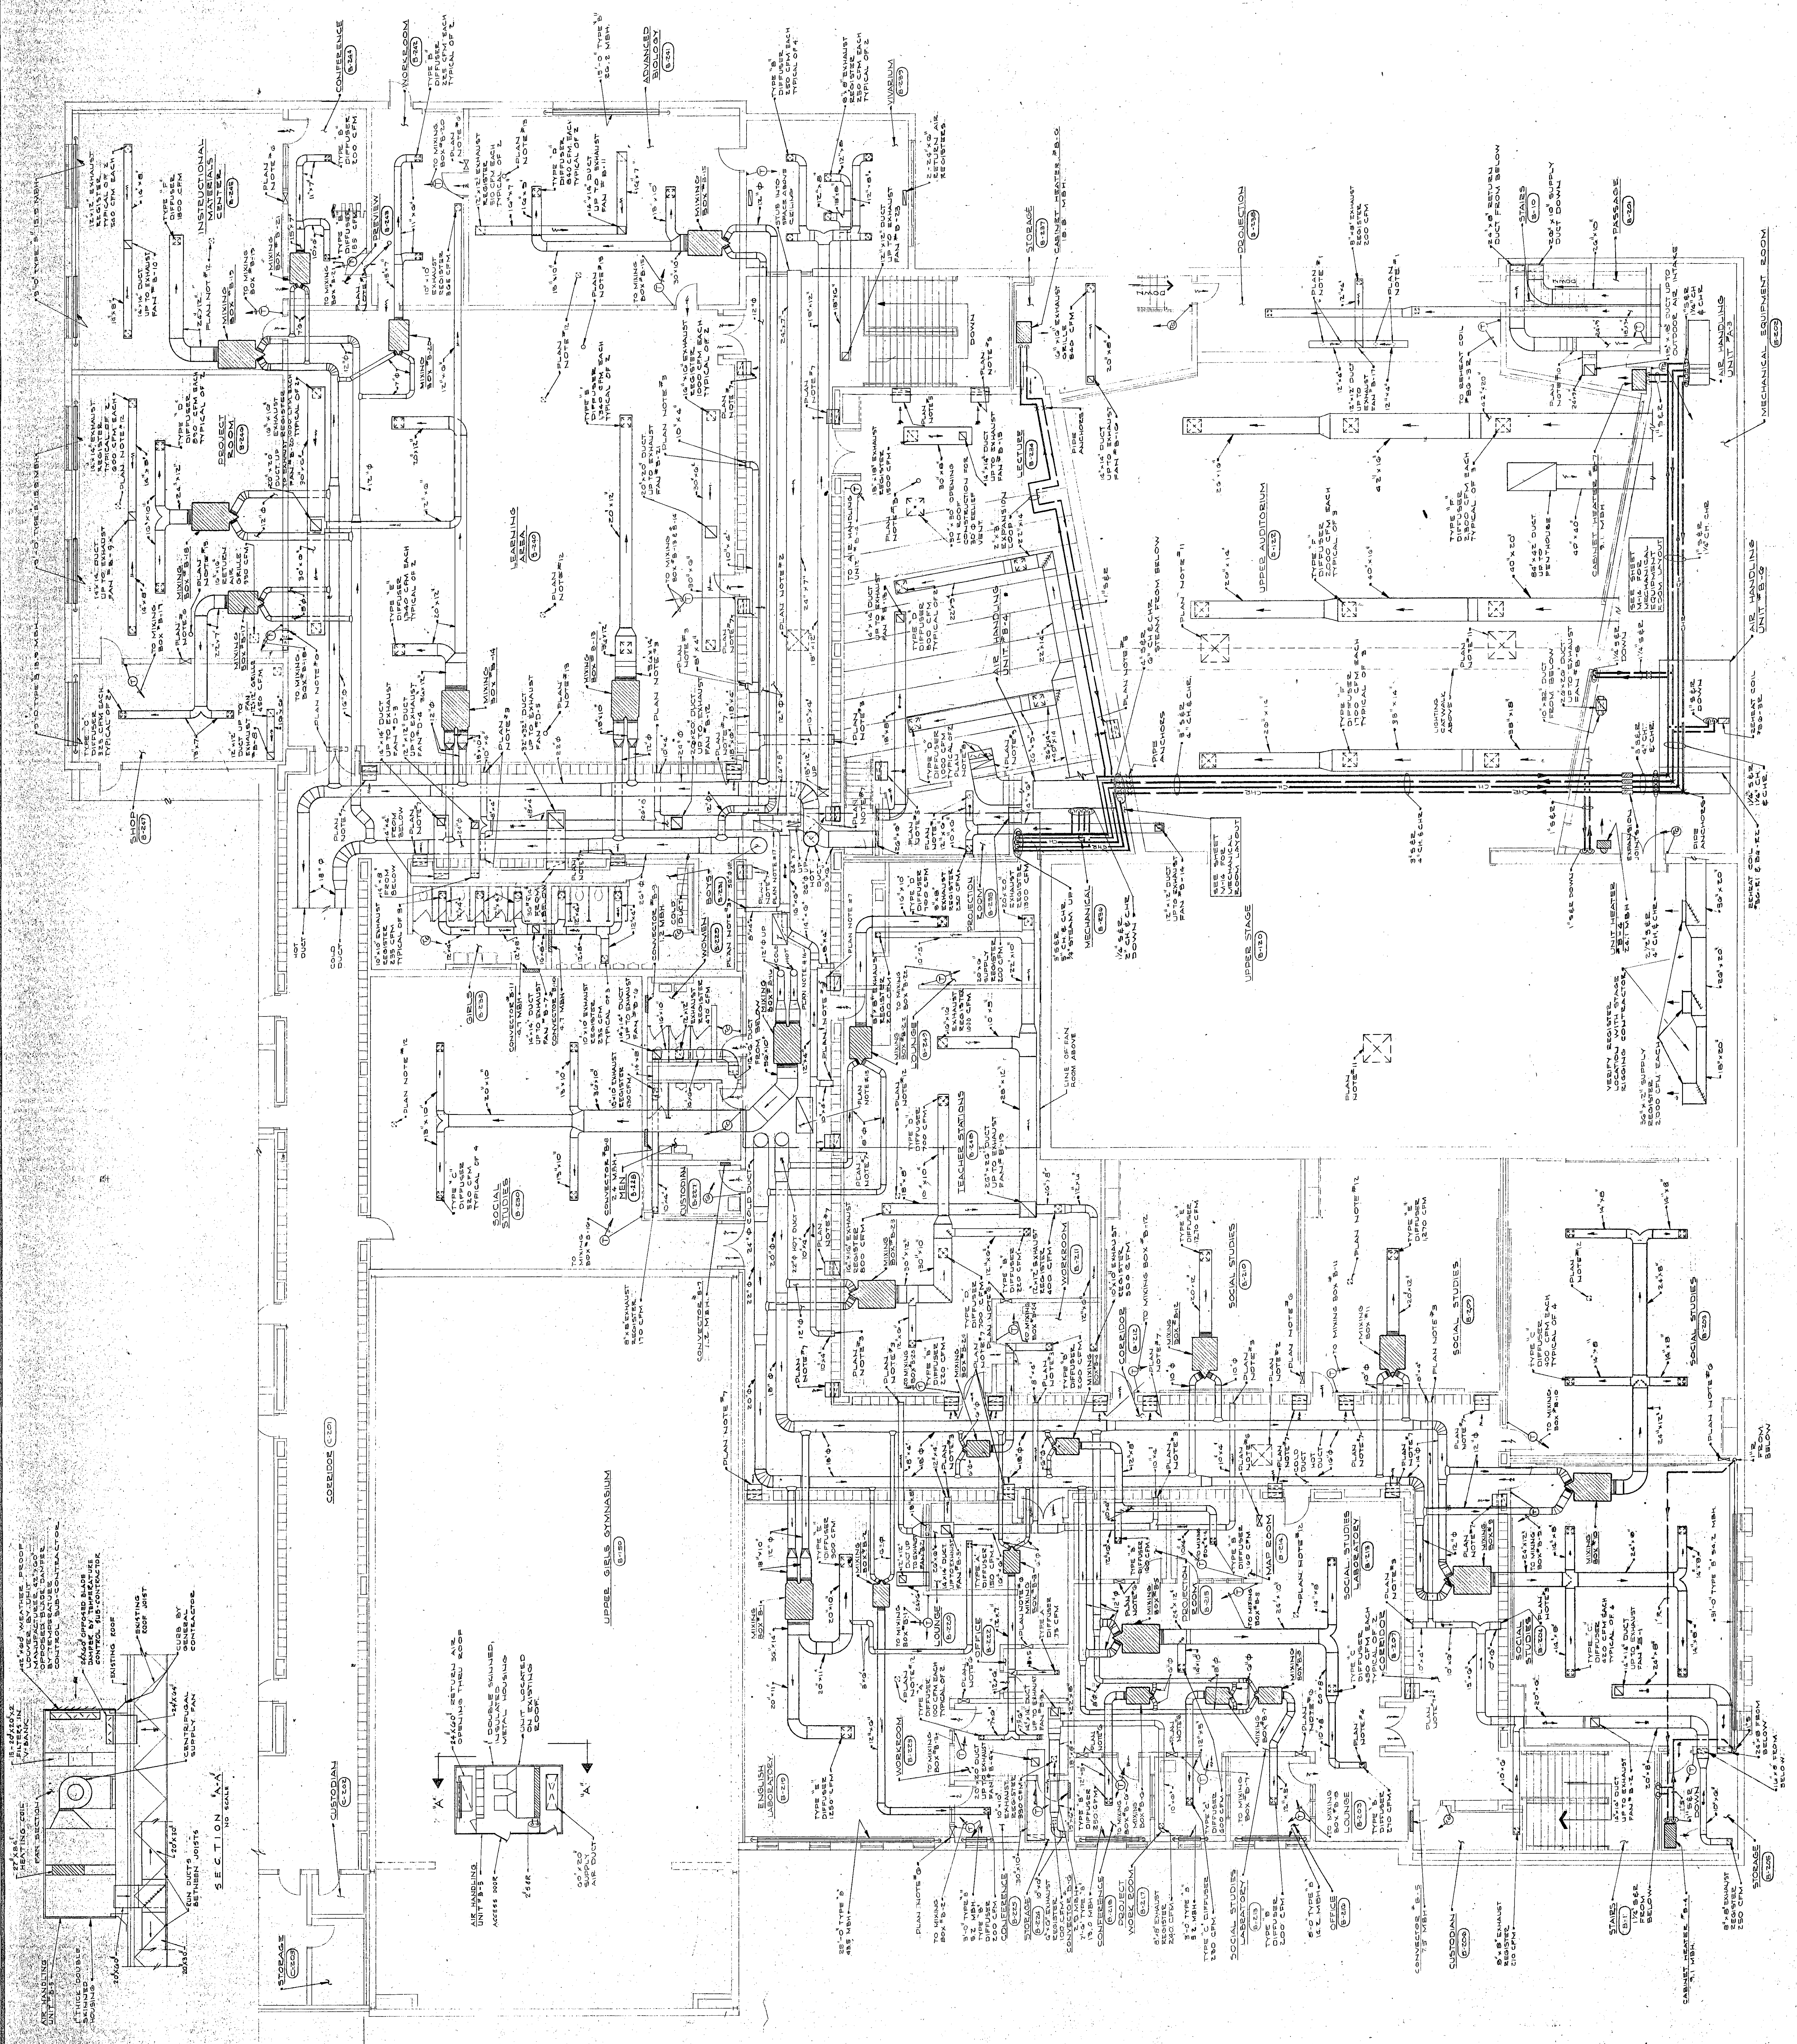


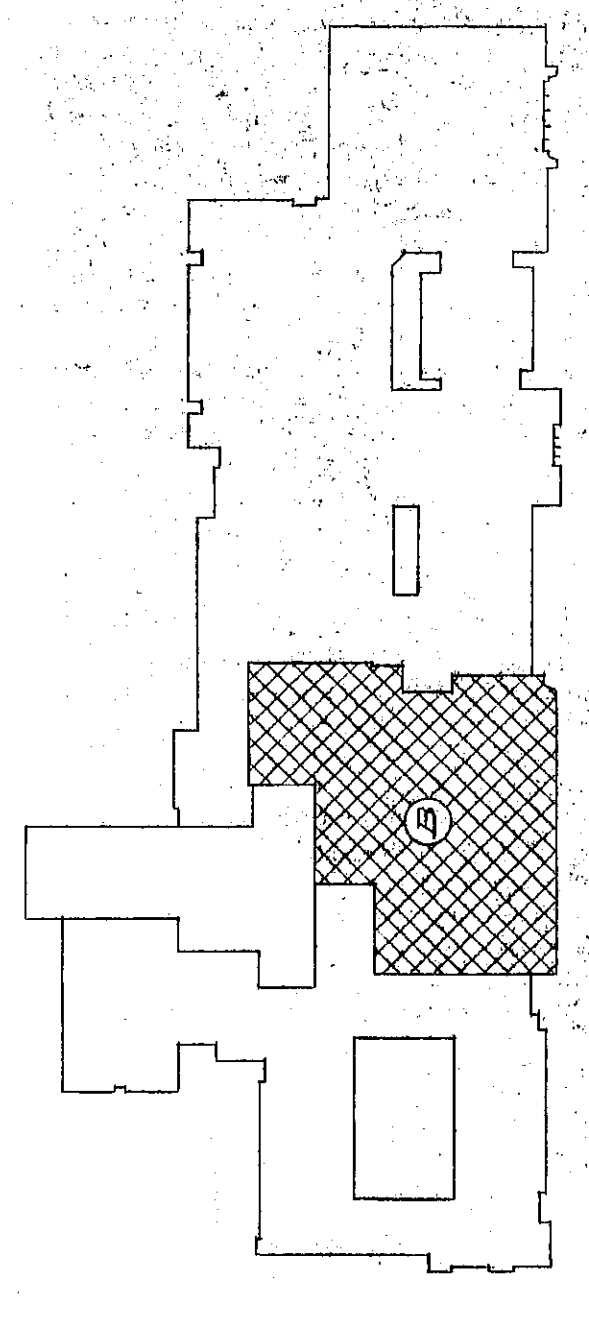

SECOND FLOOR KEY PLAN

UNIT B HEATING, VENTILATING & AIR CONDITIONING SECOND FLOOR PLAN