





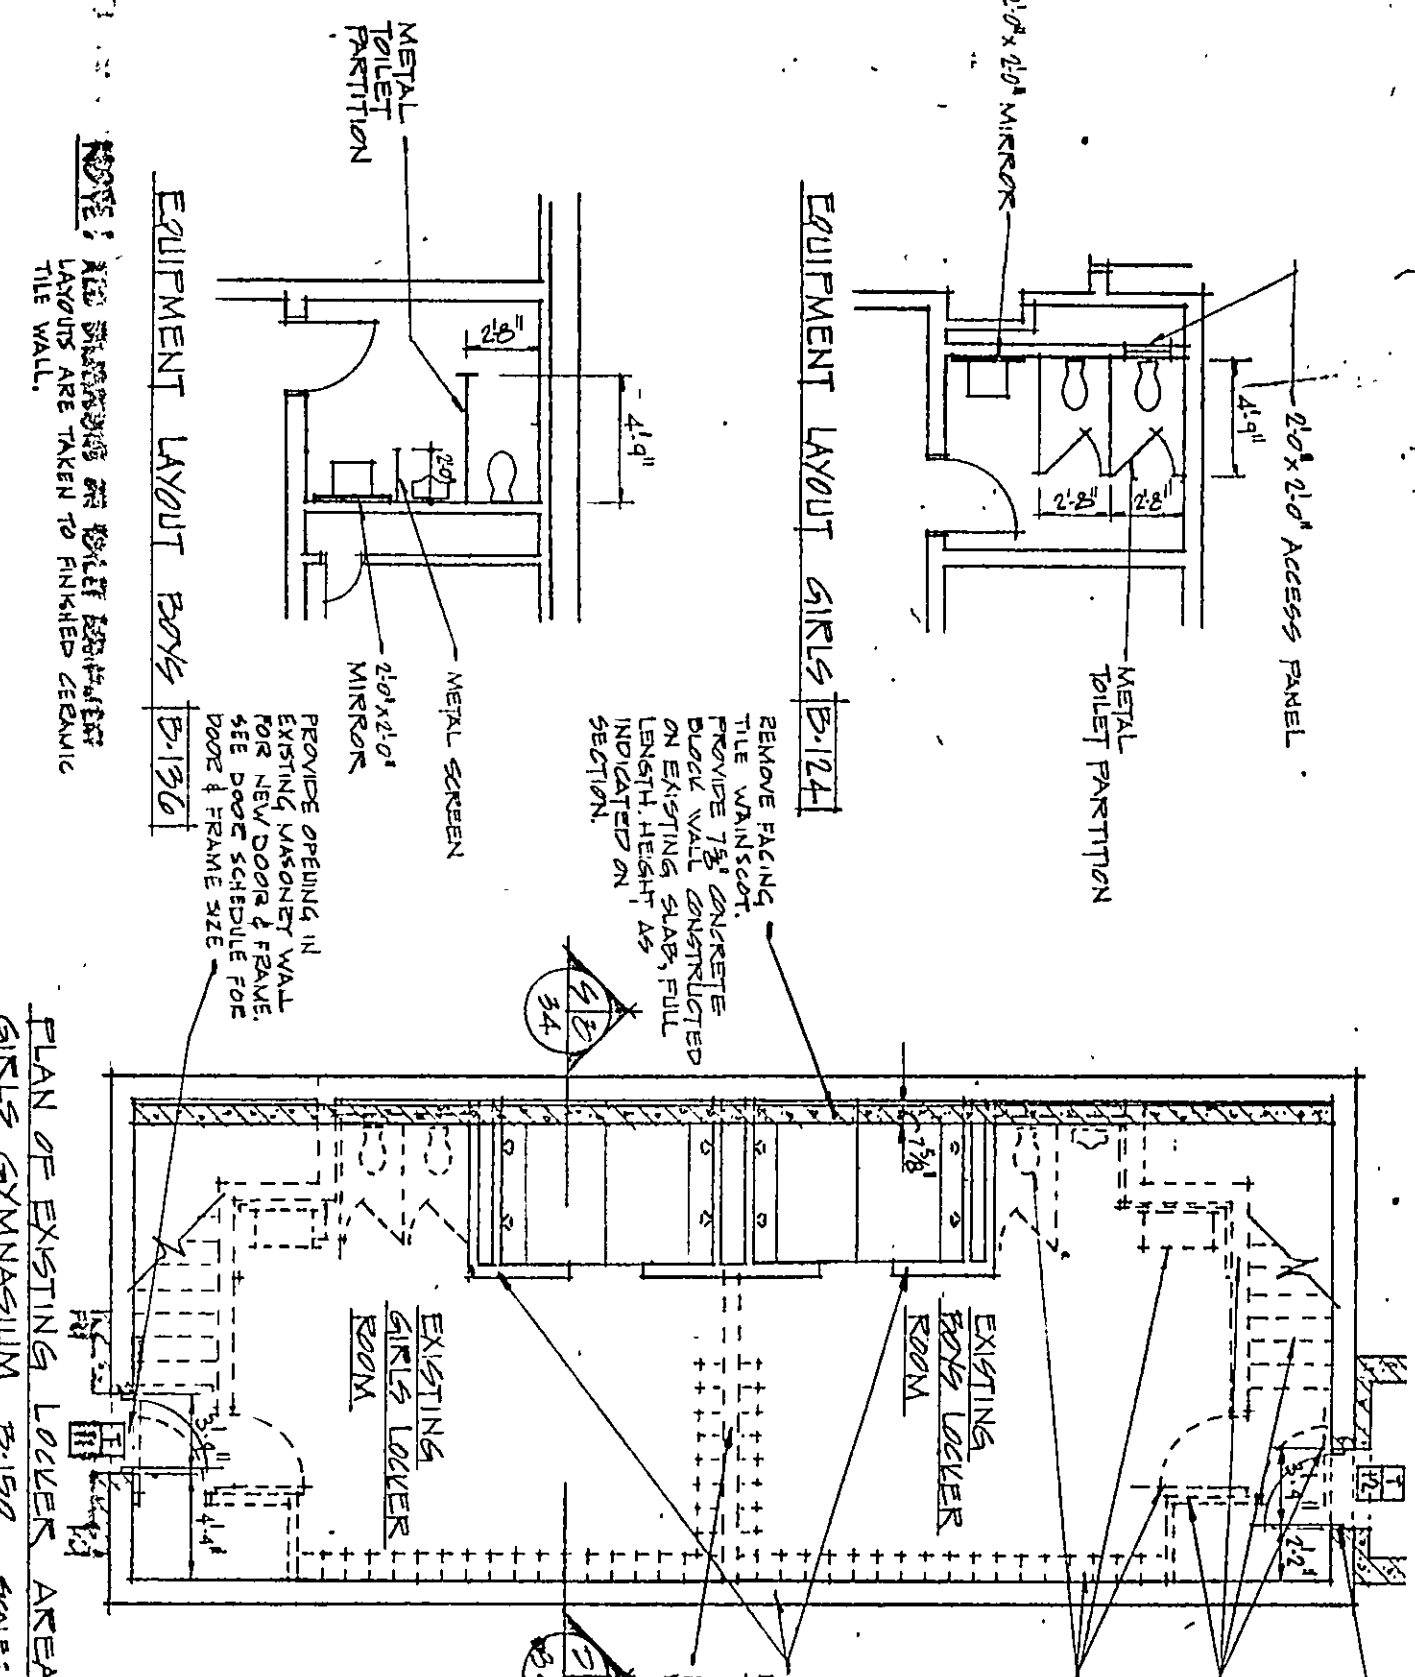


STAIRS

STAIRS

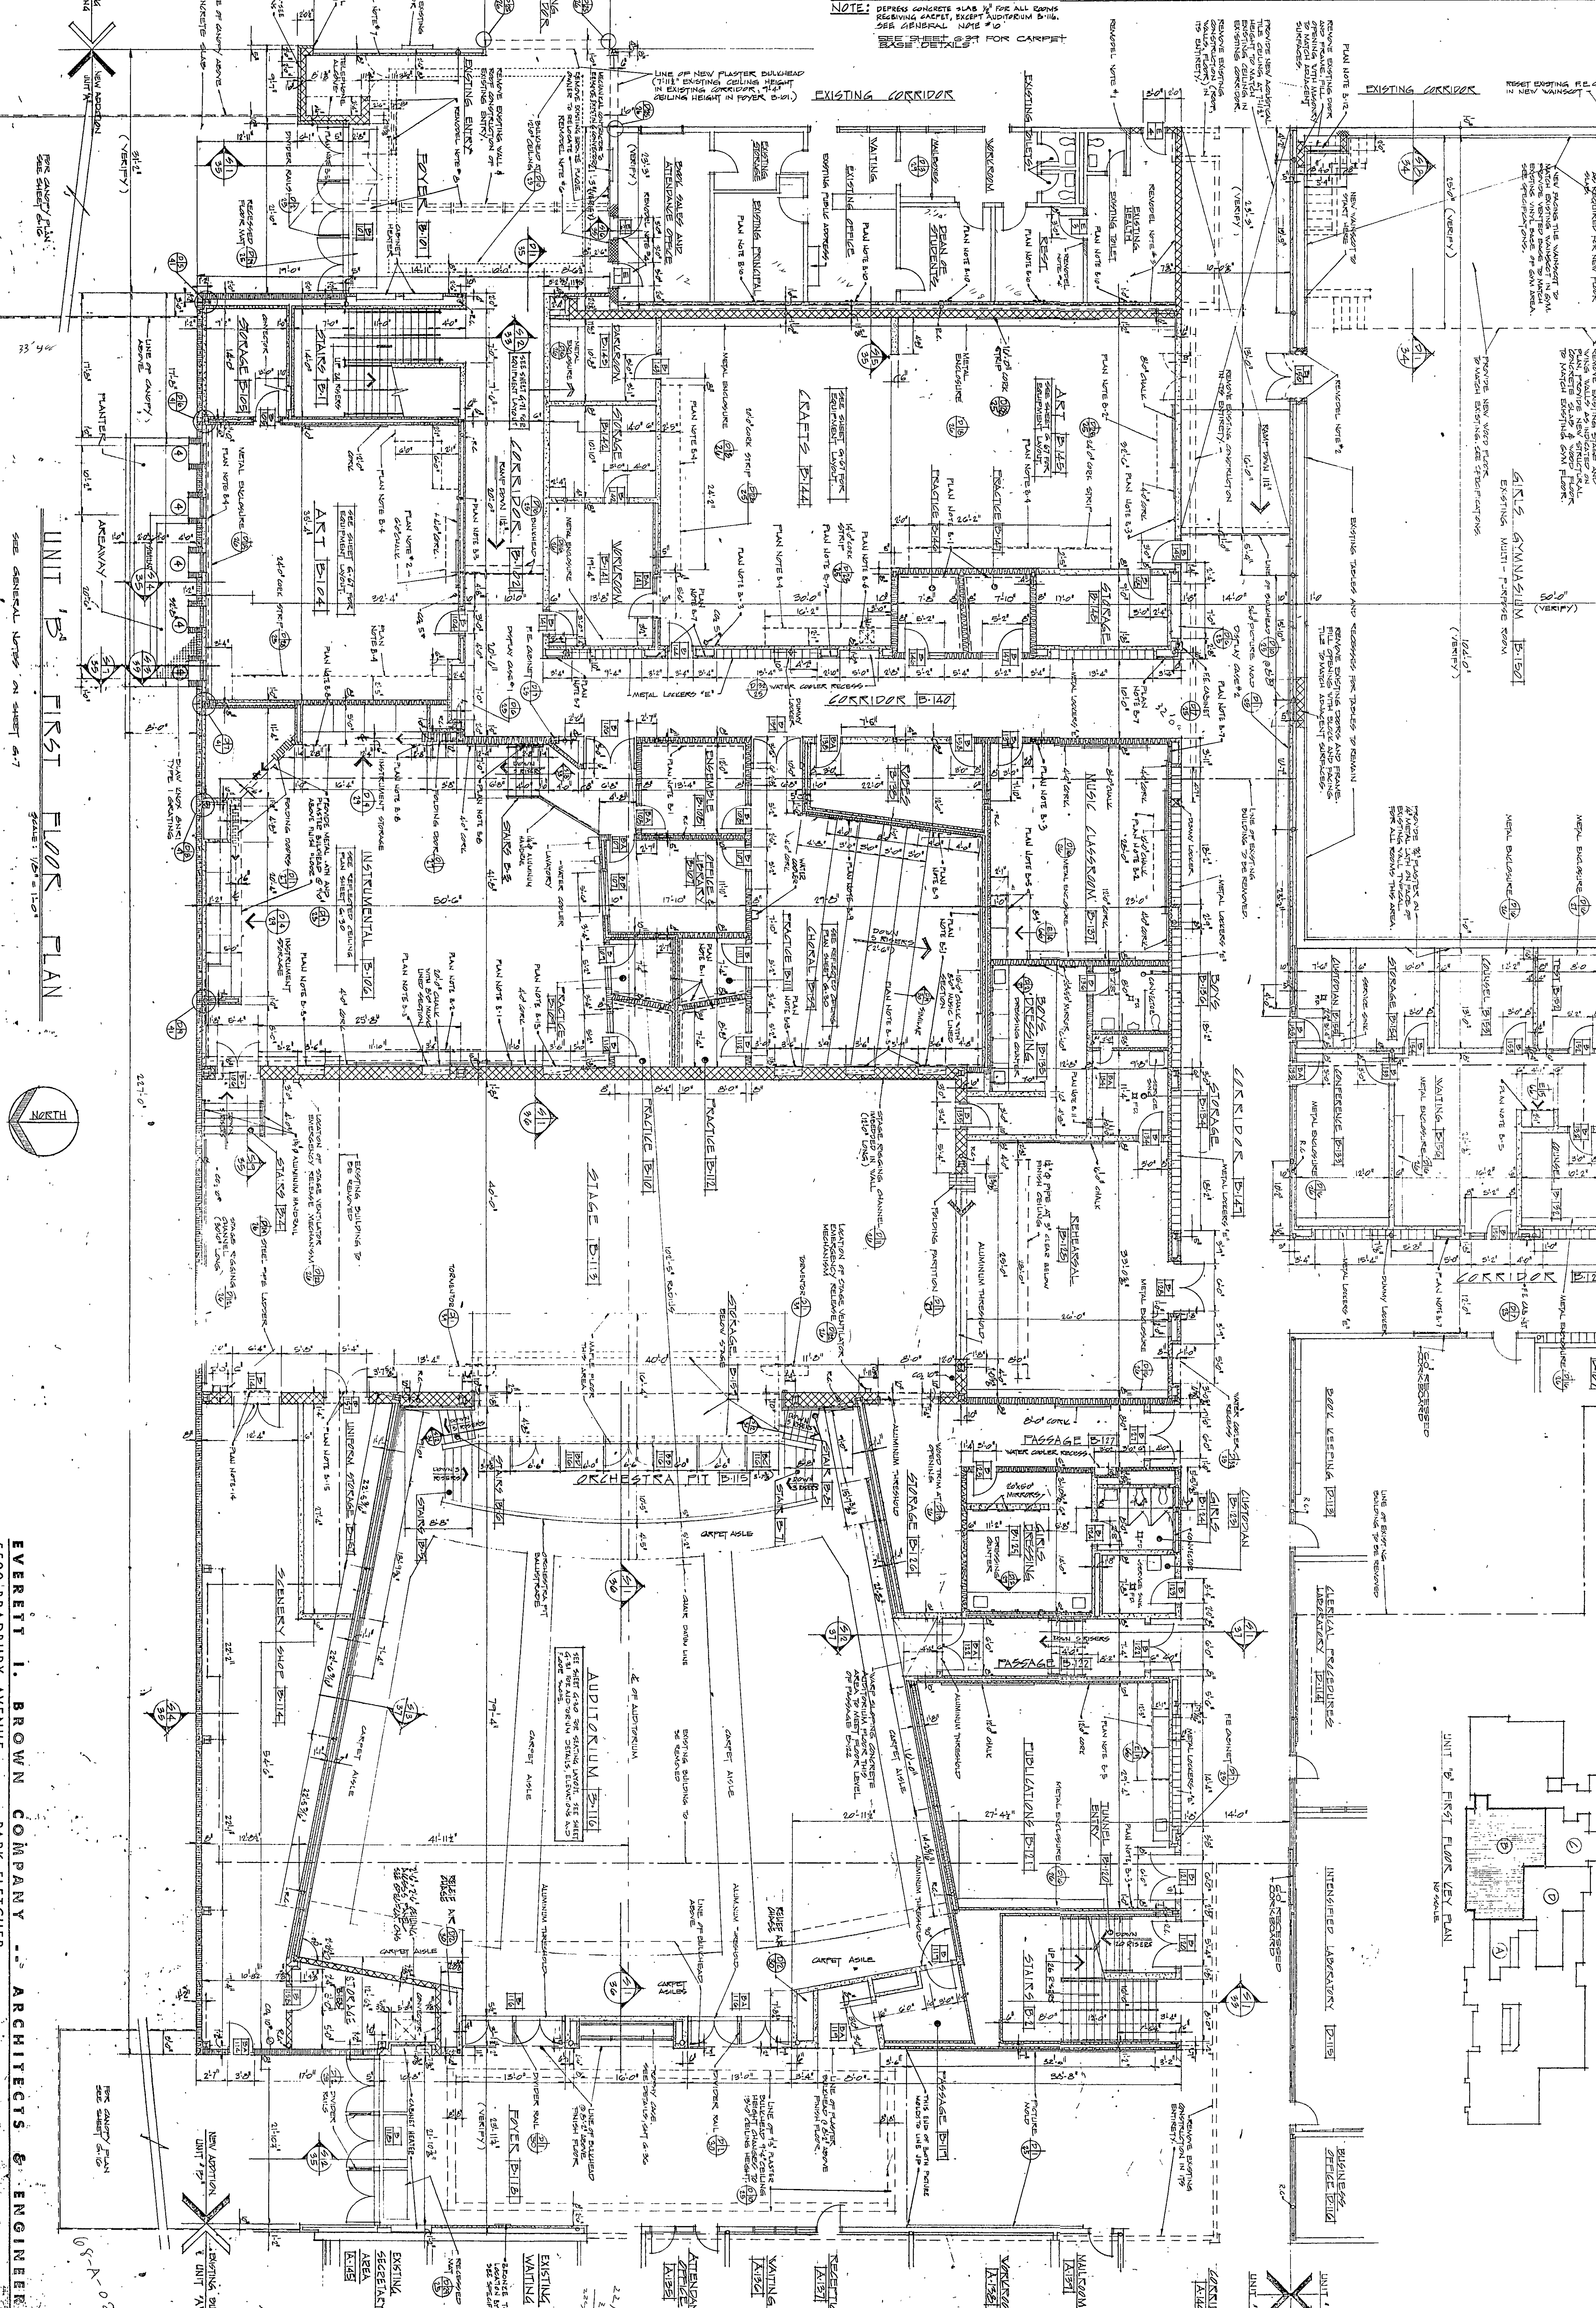

STAIRS

STAIRS

EVERETT I. BROWN COMPANY - ARCHITECTS & ENGINEERS
5500 BRADBURY AVENUE - PARK FLETCHER
INDIANAPOLIS - INDIANA
SHEET G-9 OF 72