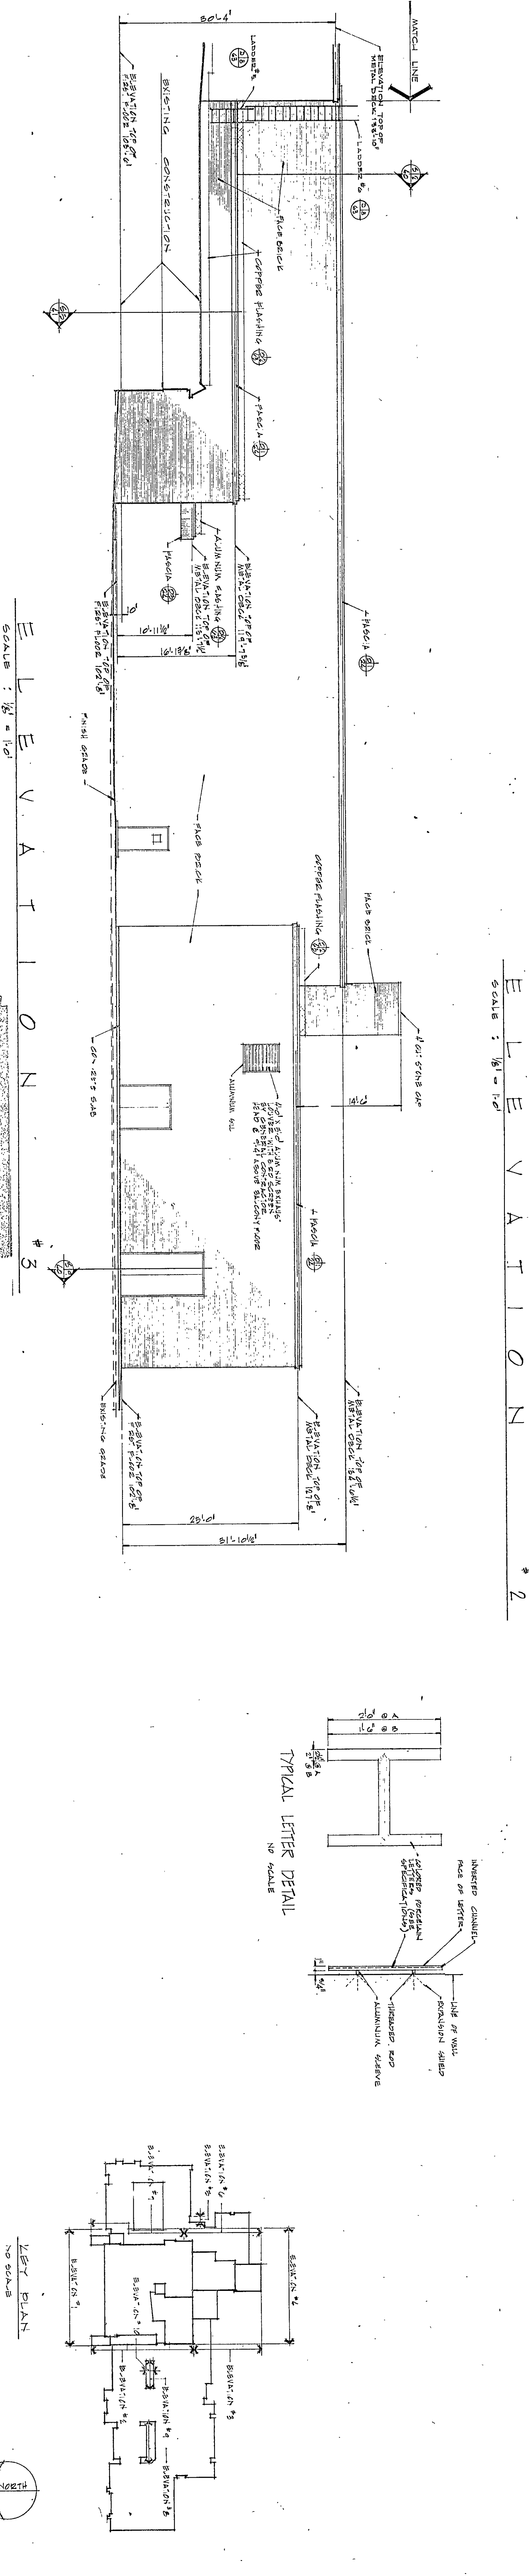
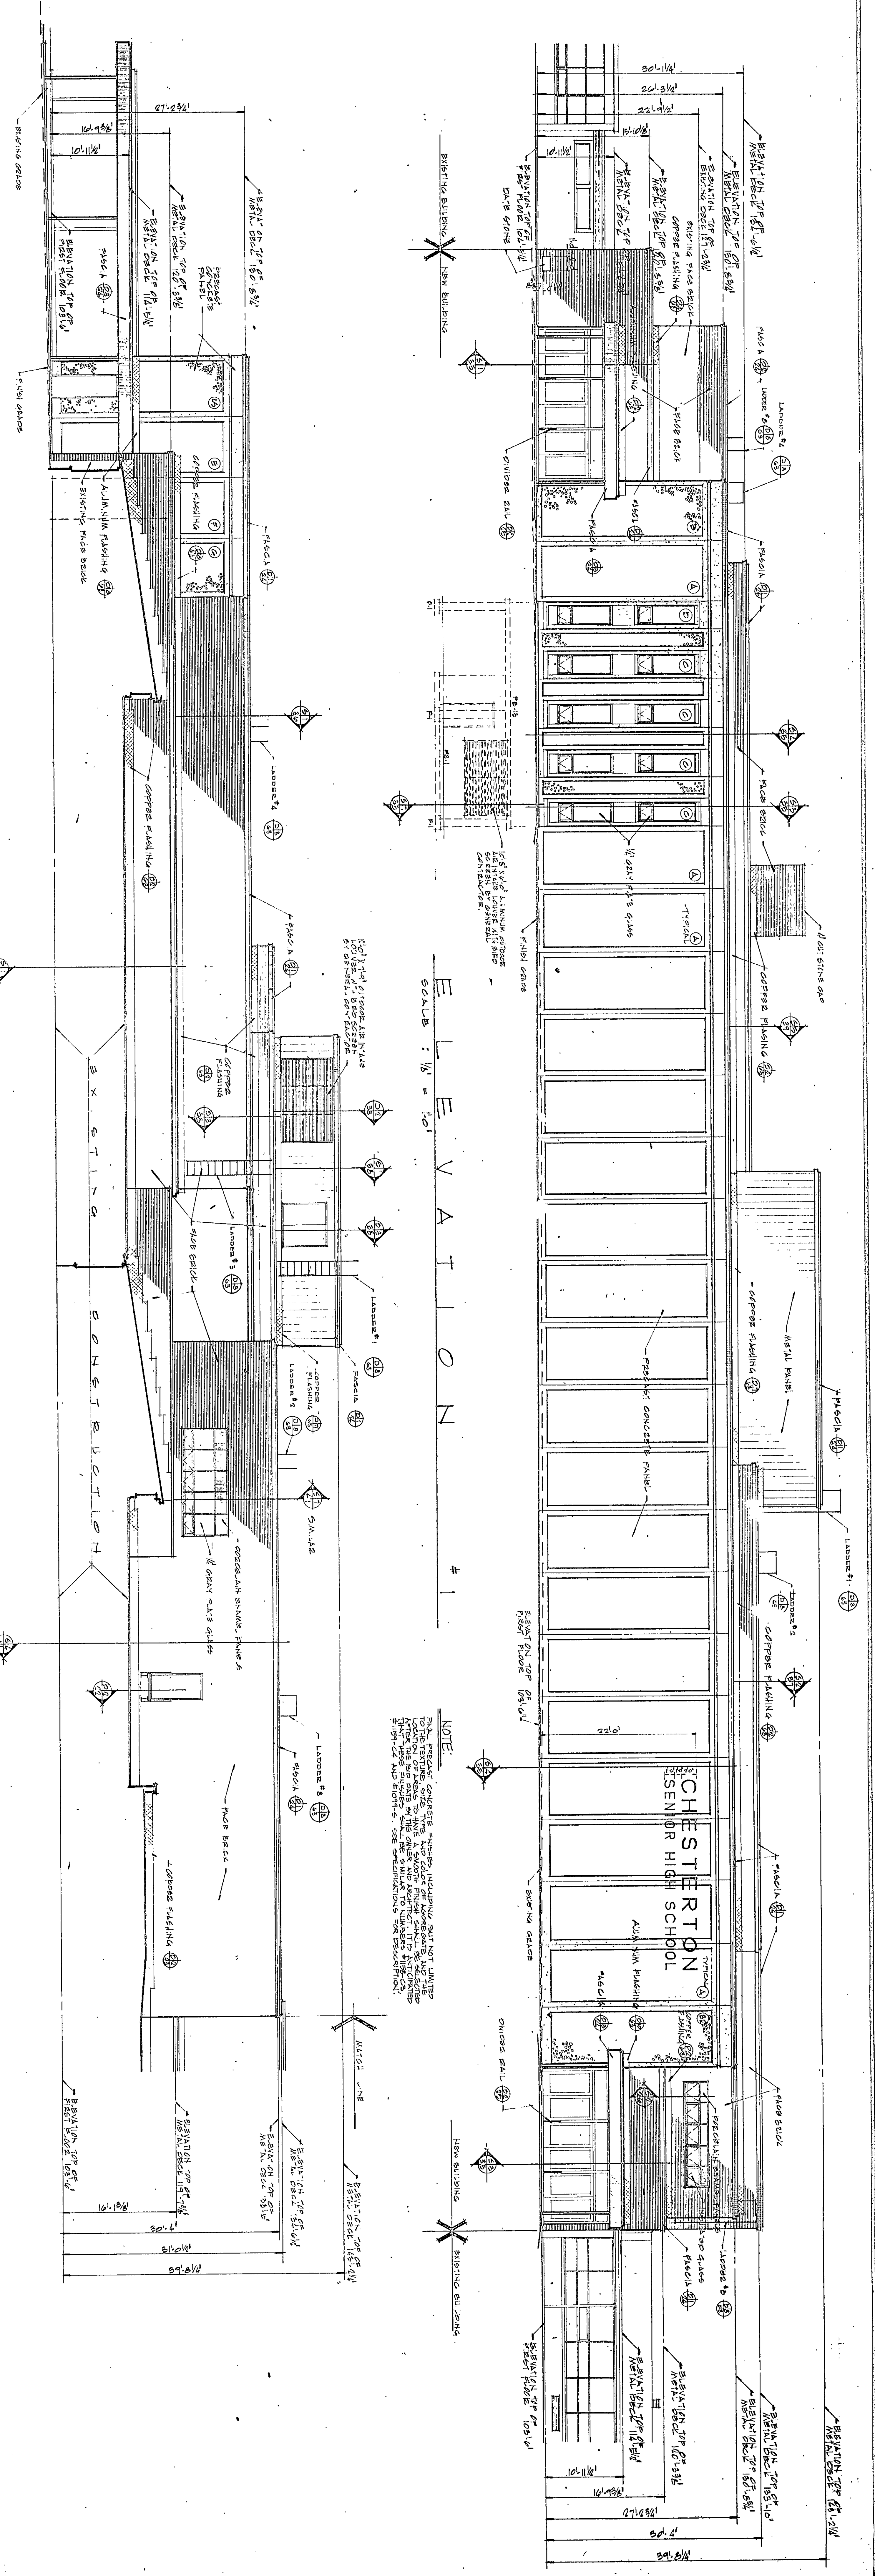


EVERETT I. BROWN COMPANY - ARCHITECTS & ENGINEERS
5500 BRADBURY AVENUE - PARK FLETCHER
INDIANAPOLIS, INDIANA
ADDITION TO CHESTERTON HIGH SCHOOL