
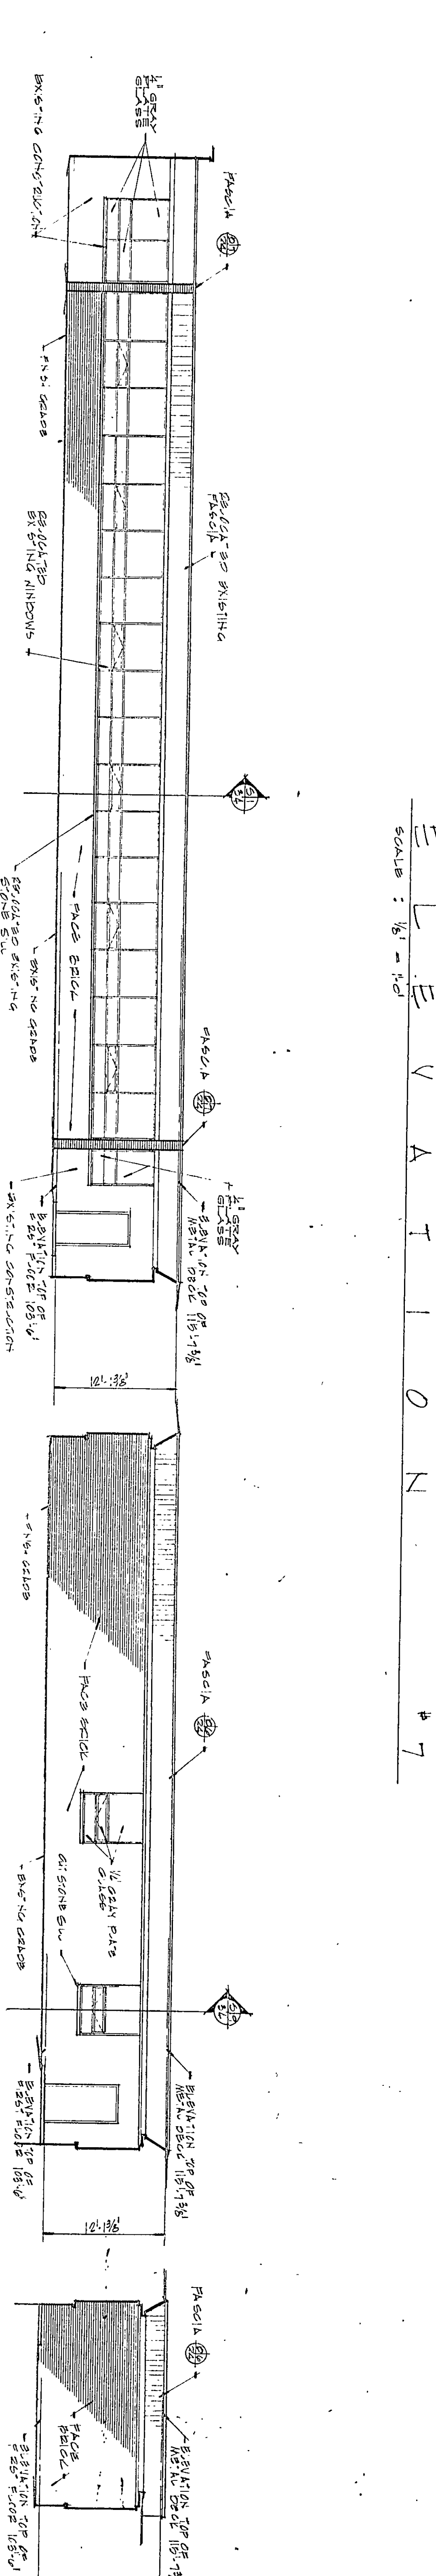





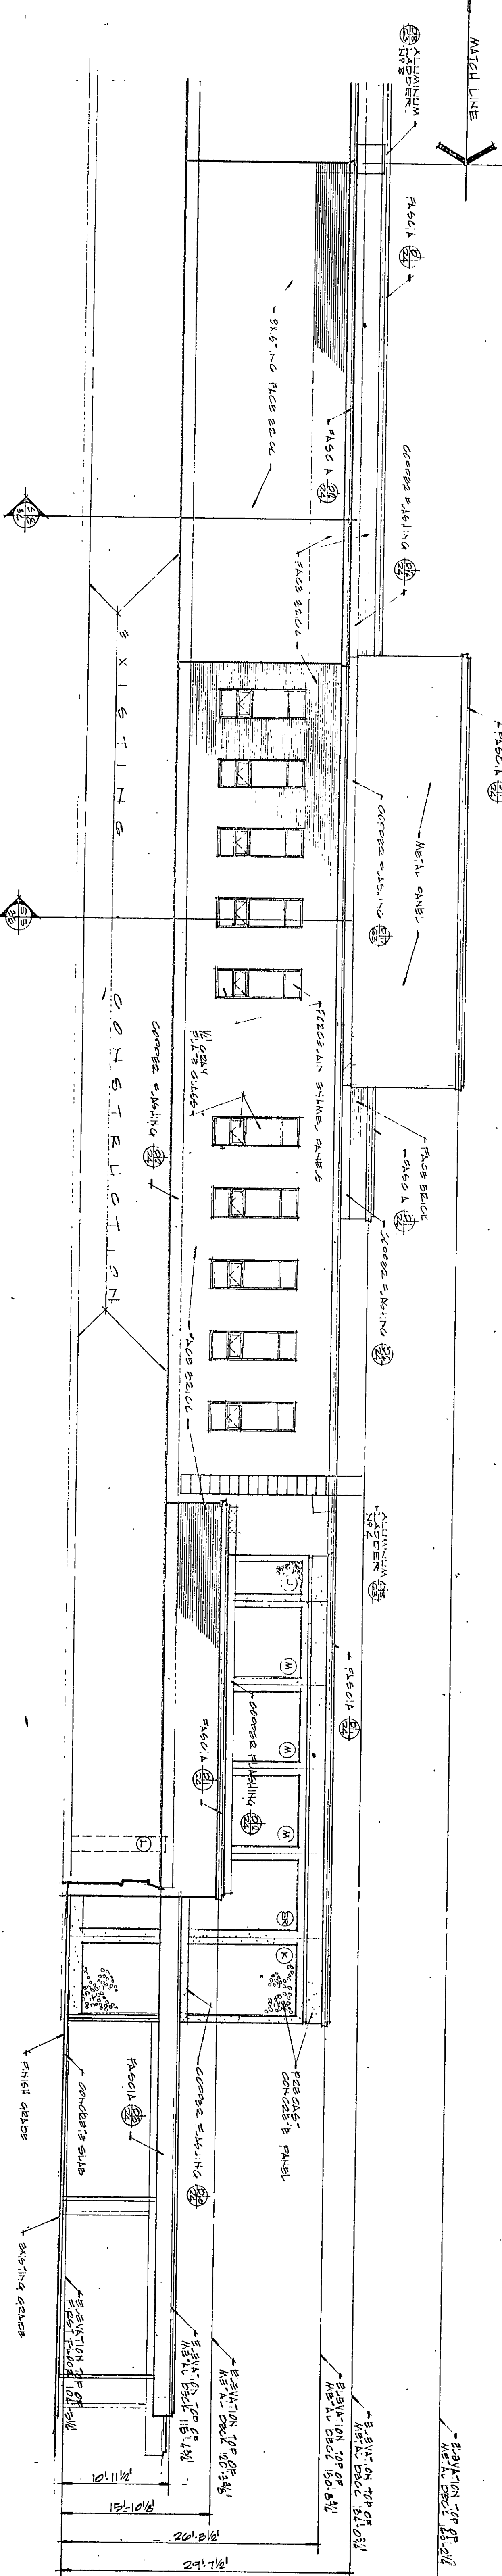

ELEVATION #8


ELEVATION #9

ELEVATION #10

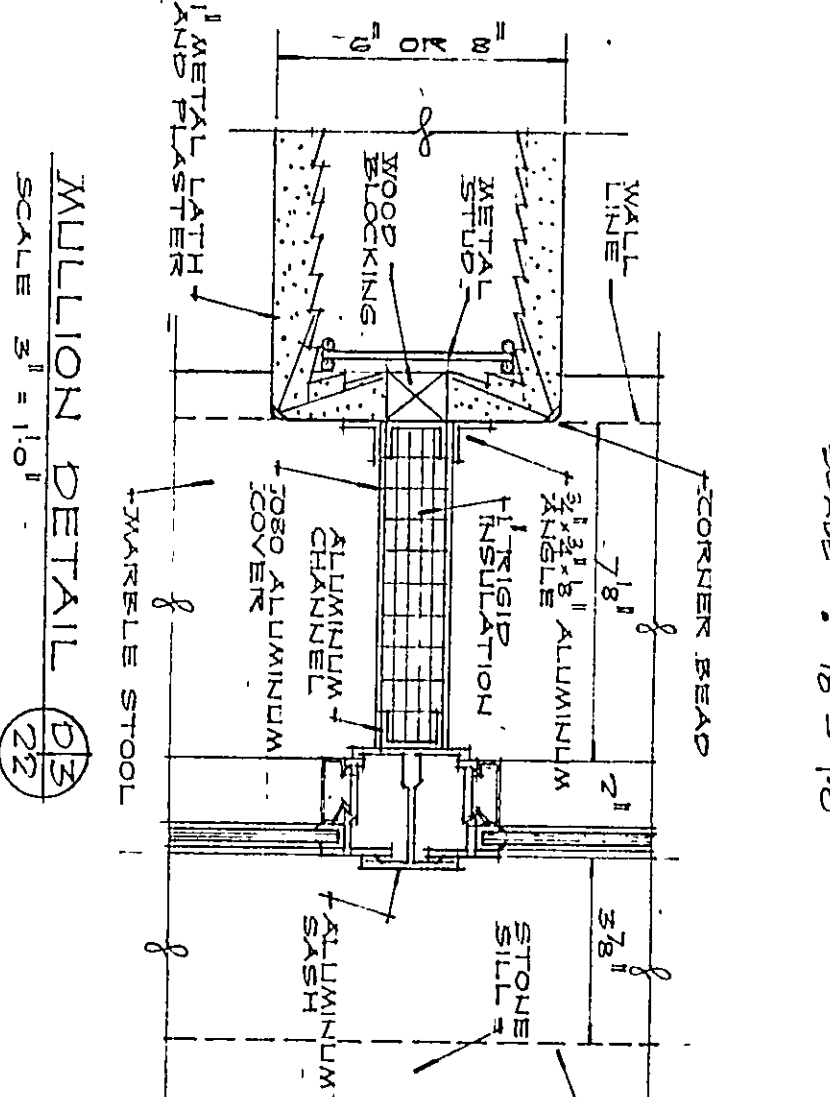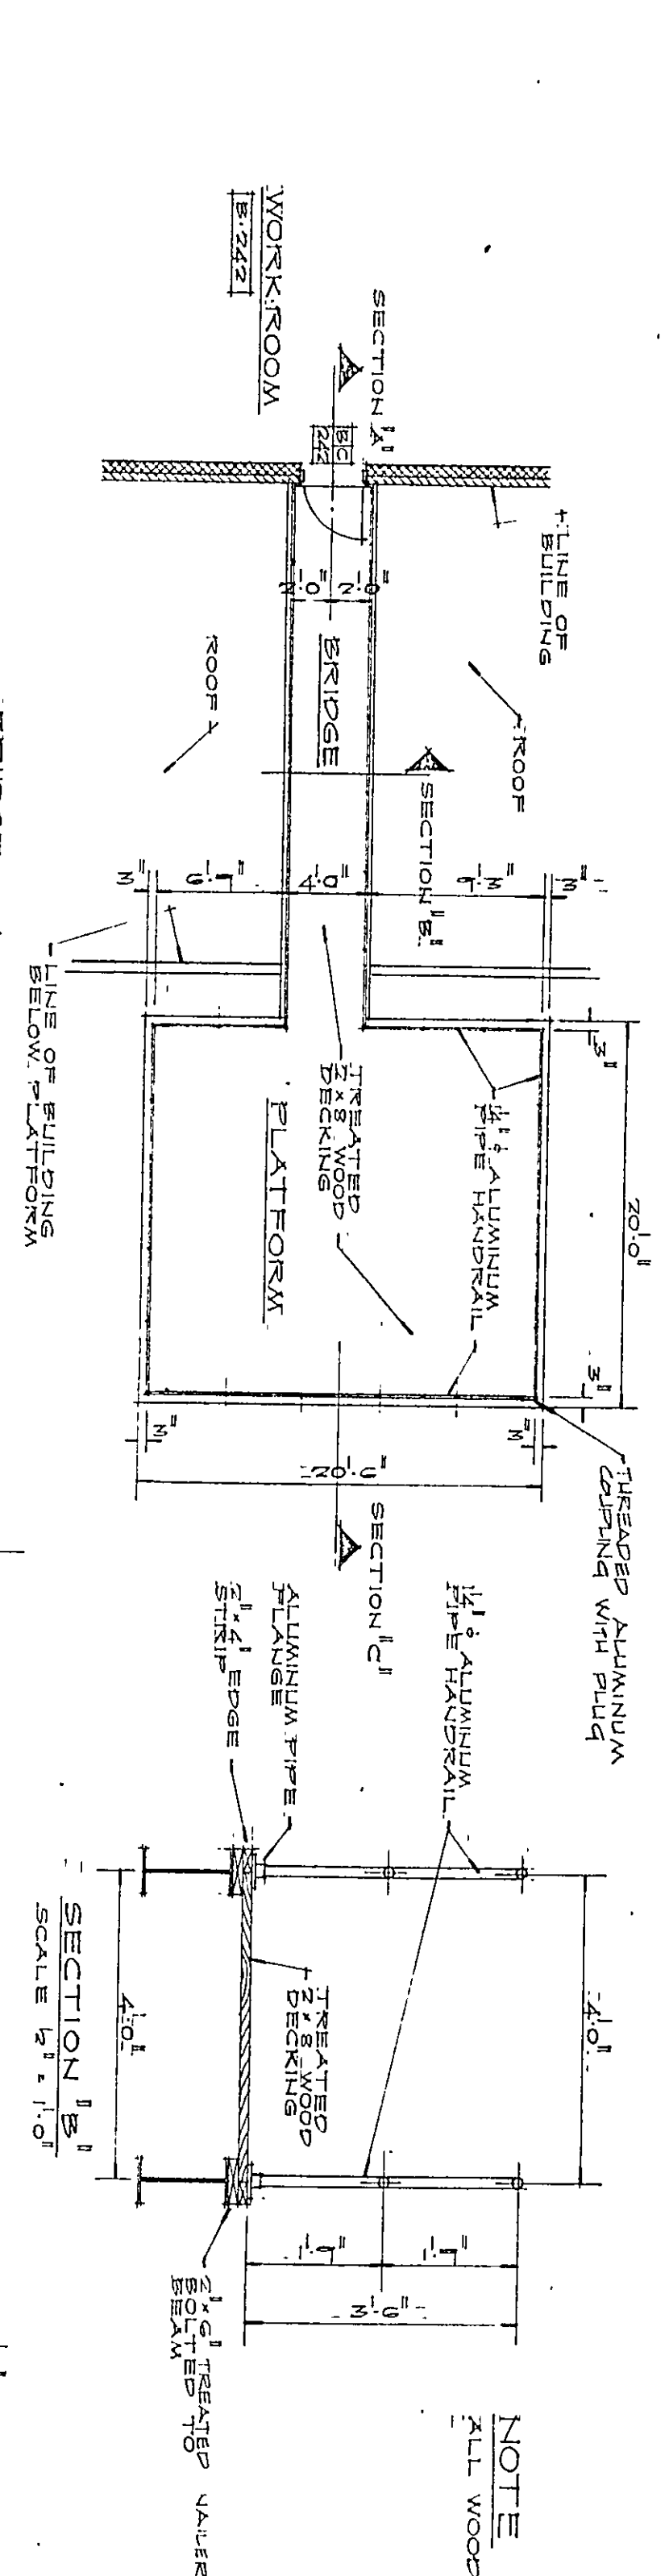







NOTE:
ALL WOOD TO BE TREATED.

BRIDGE AND PLATFORM PLAN
SCALE: 1/4" = 1'-0"

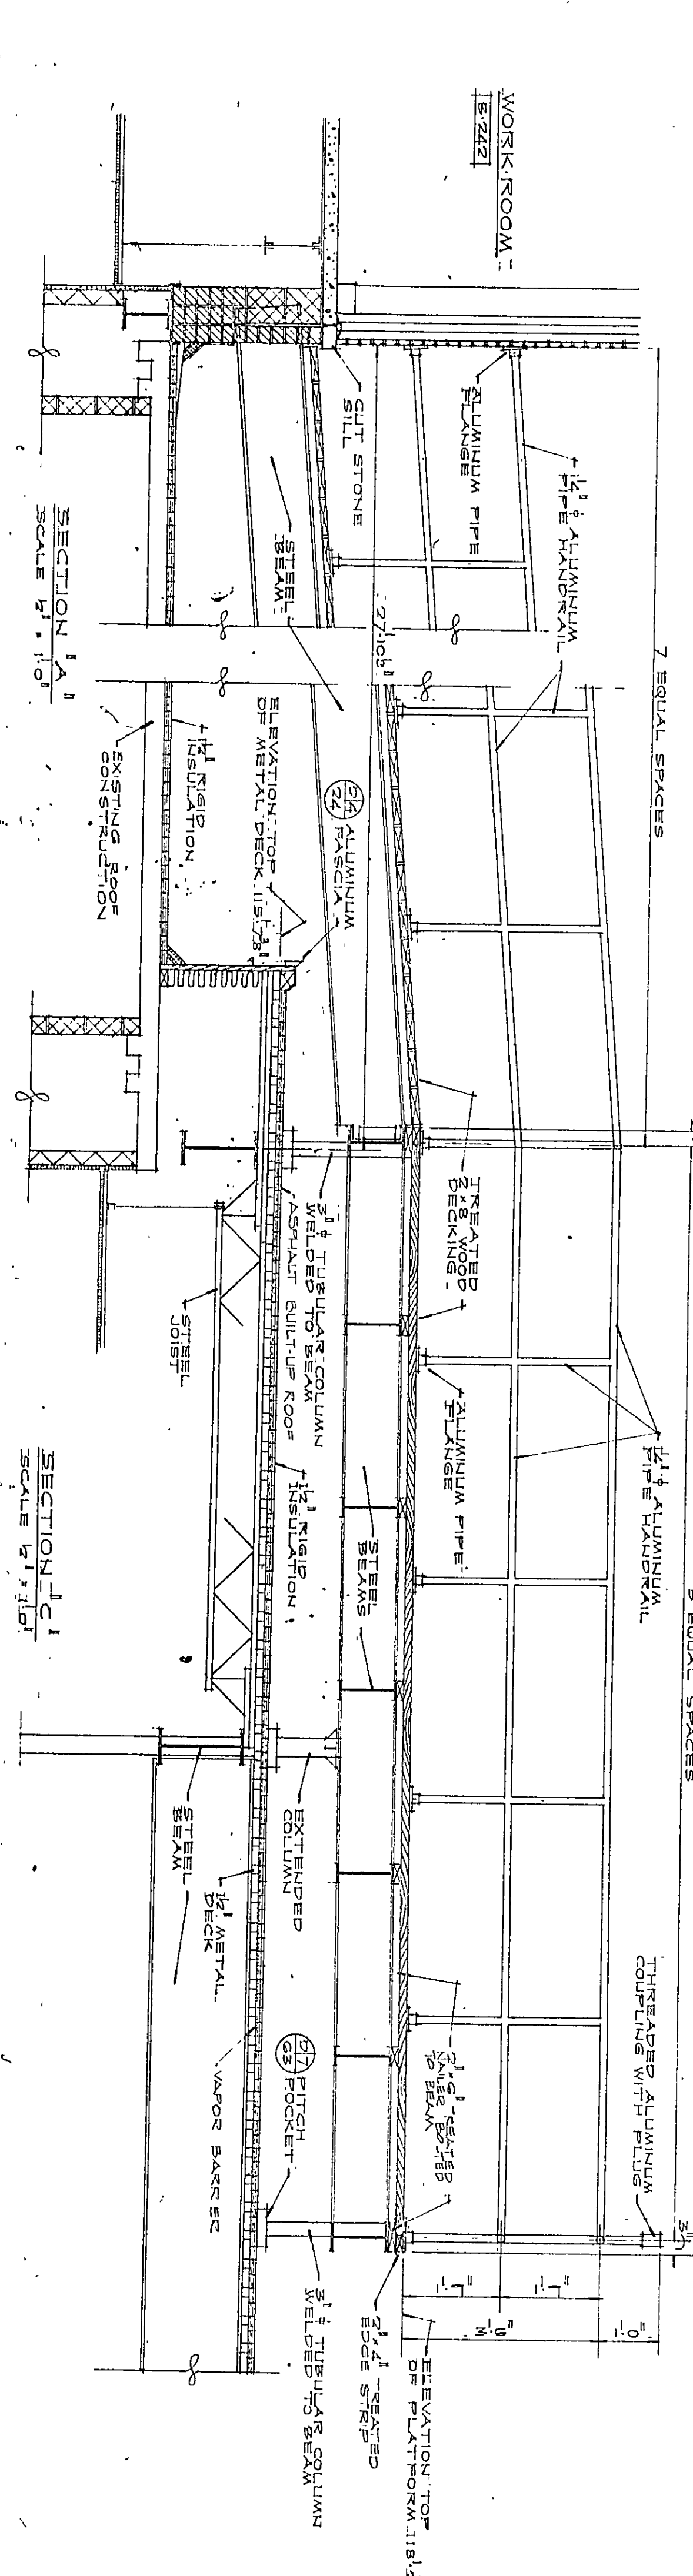

BRIDGE AND PLATFORM DETAILS
SCALE: 1/4" = 1'-0"


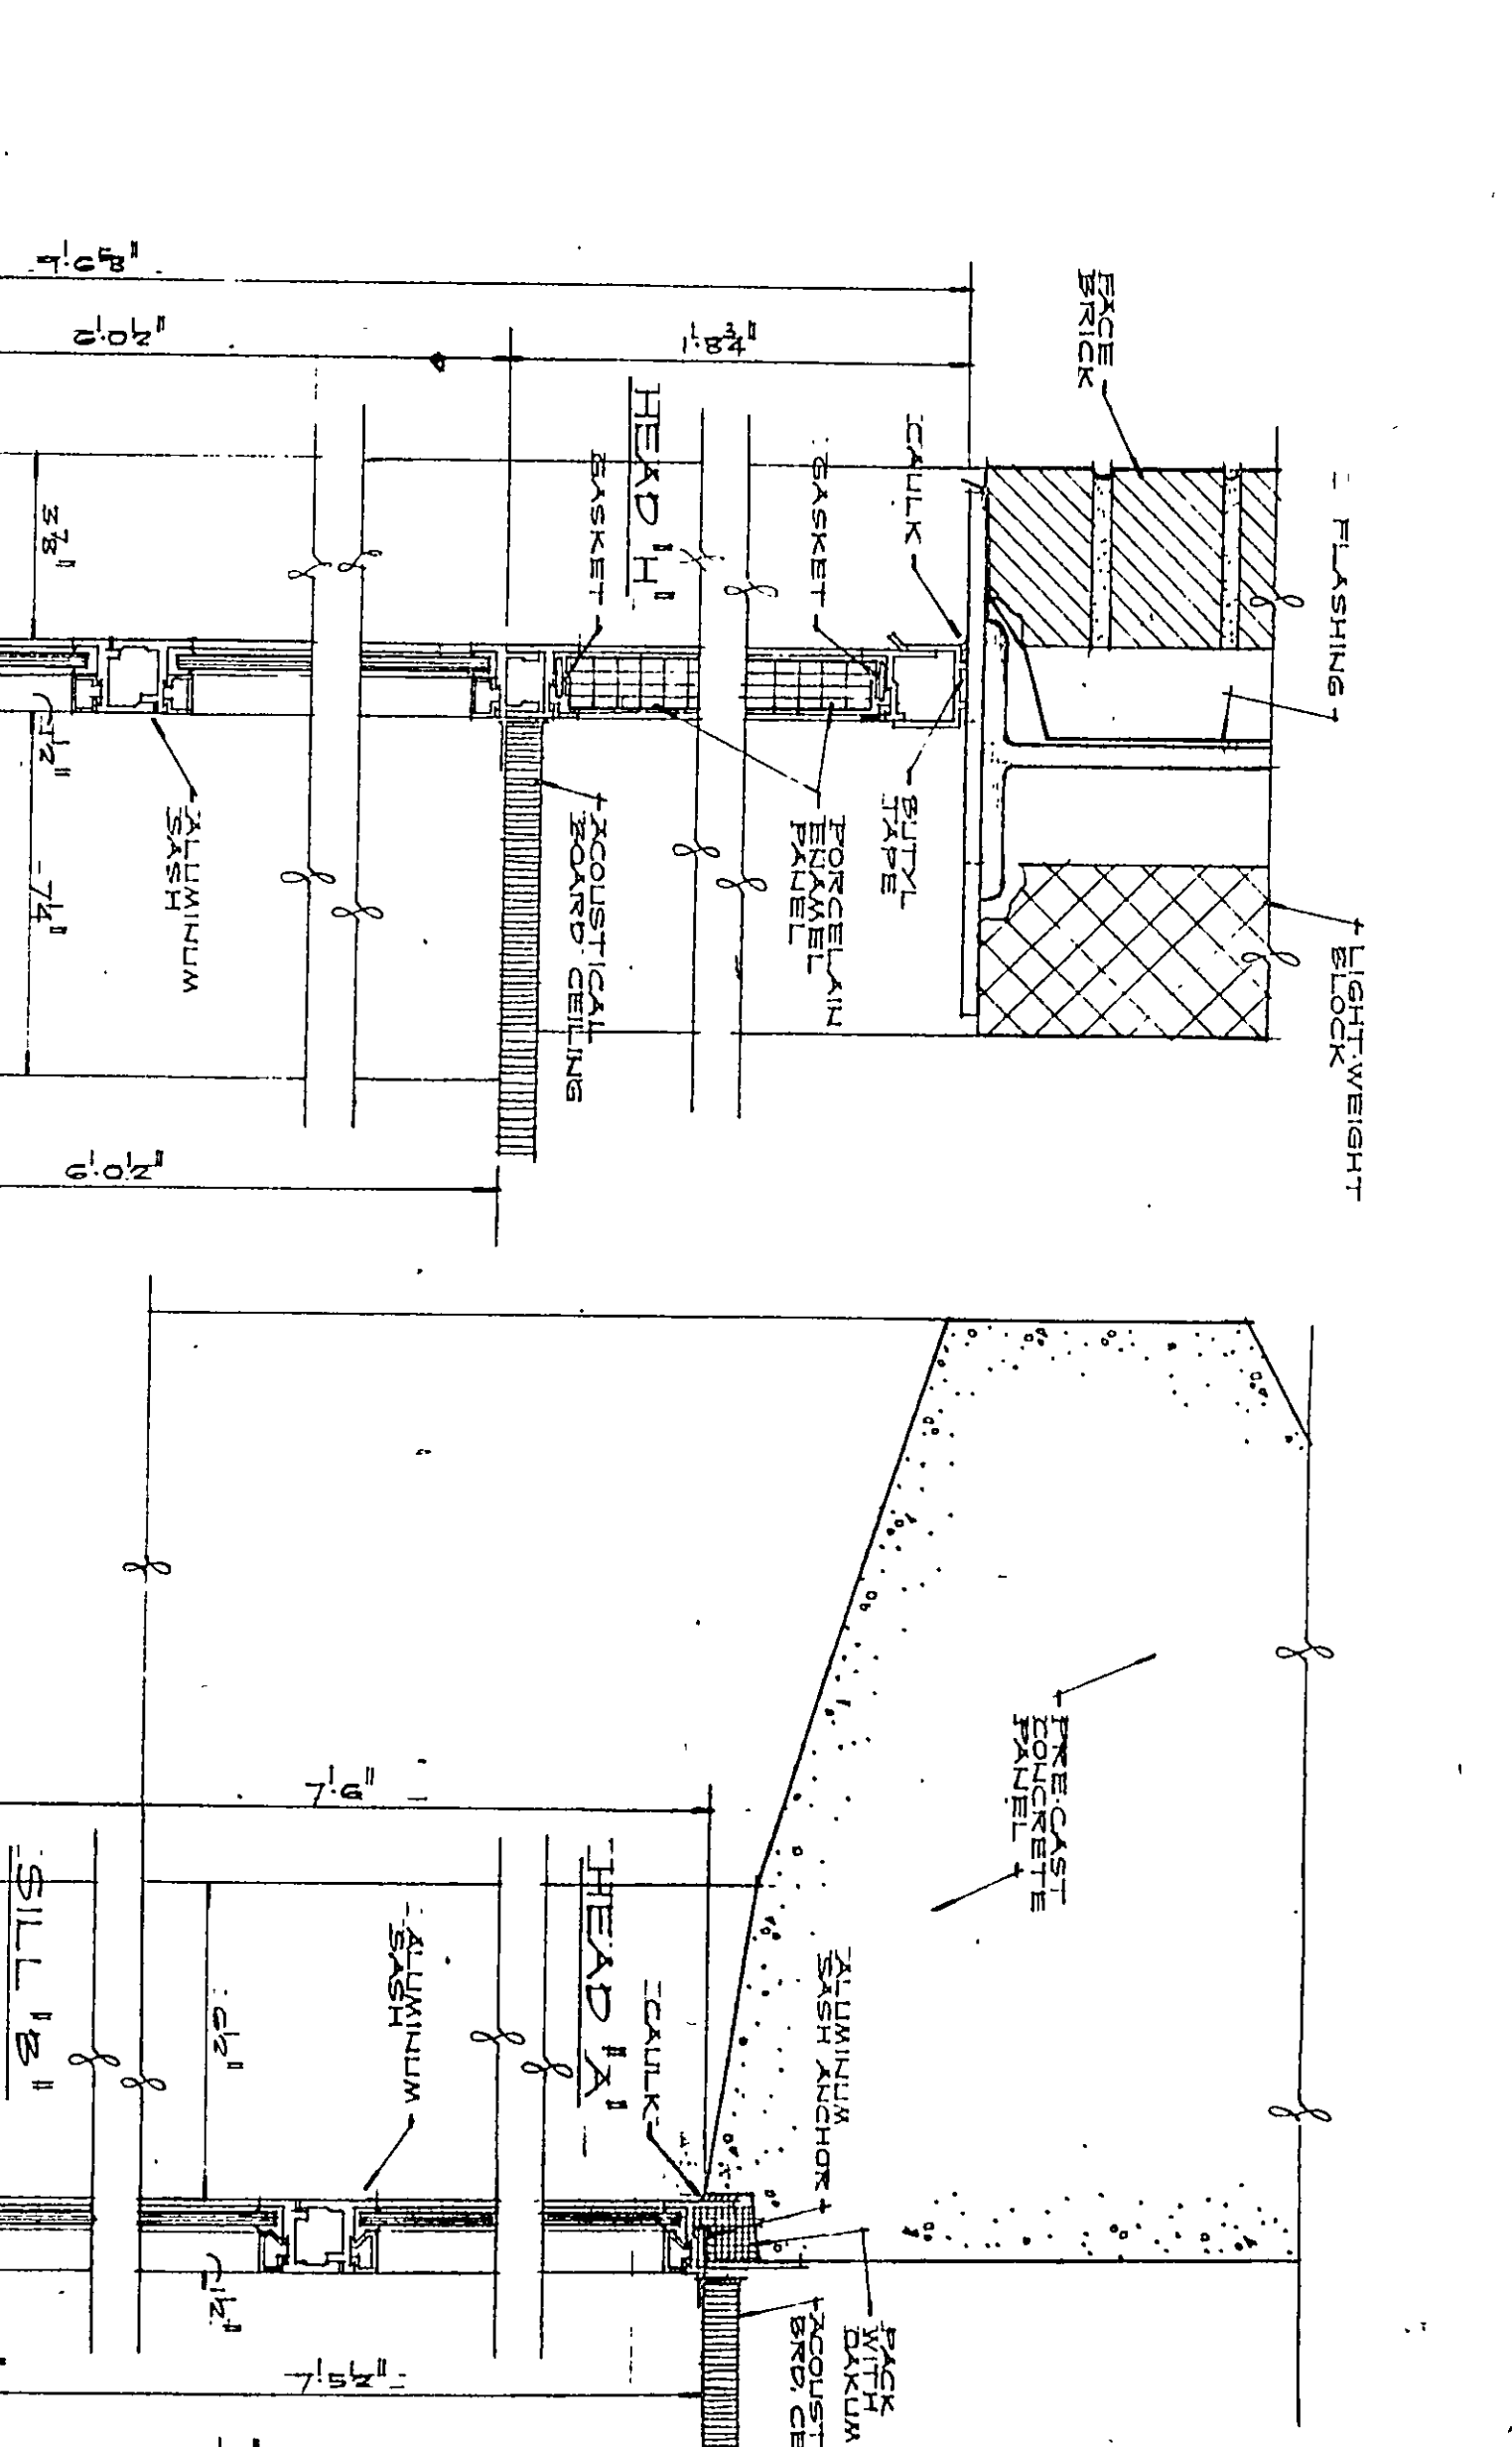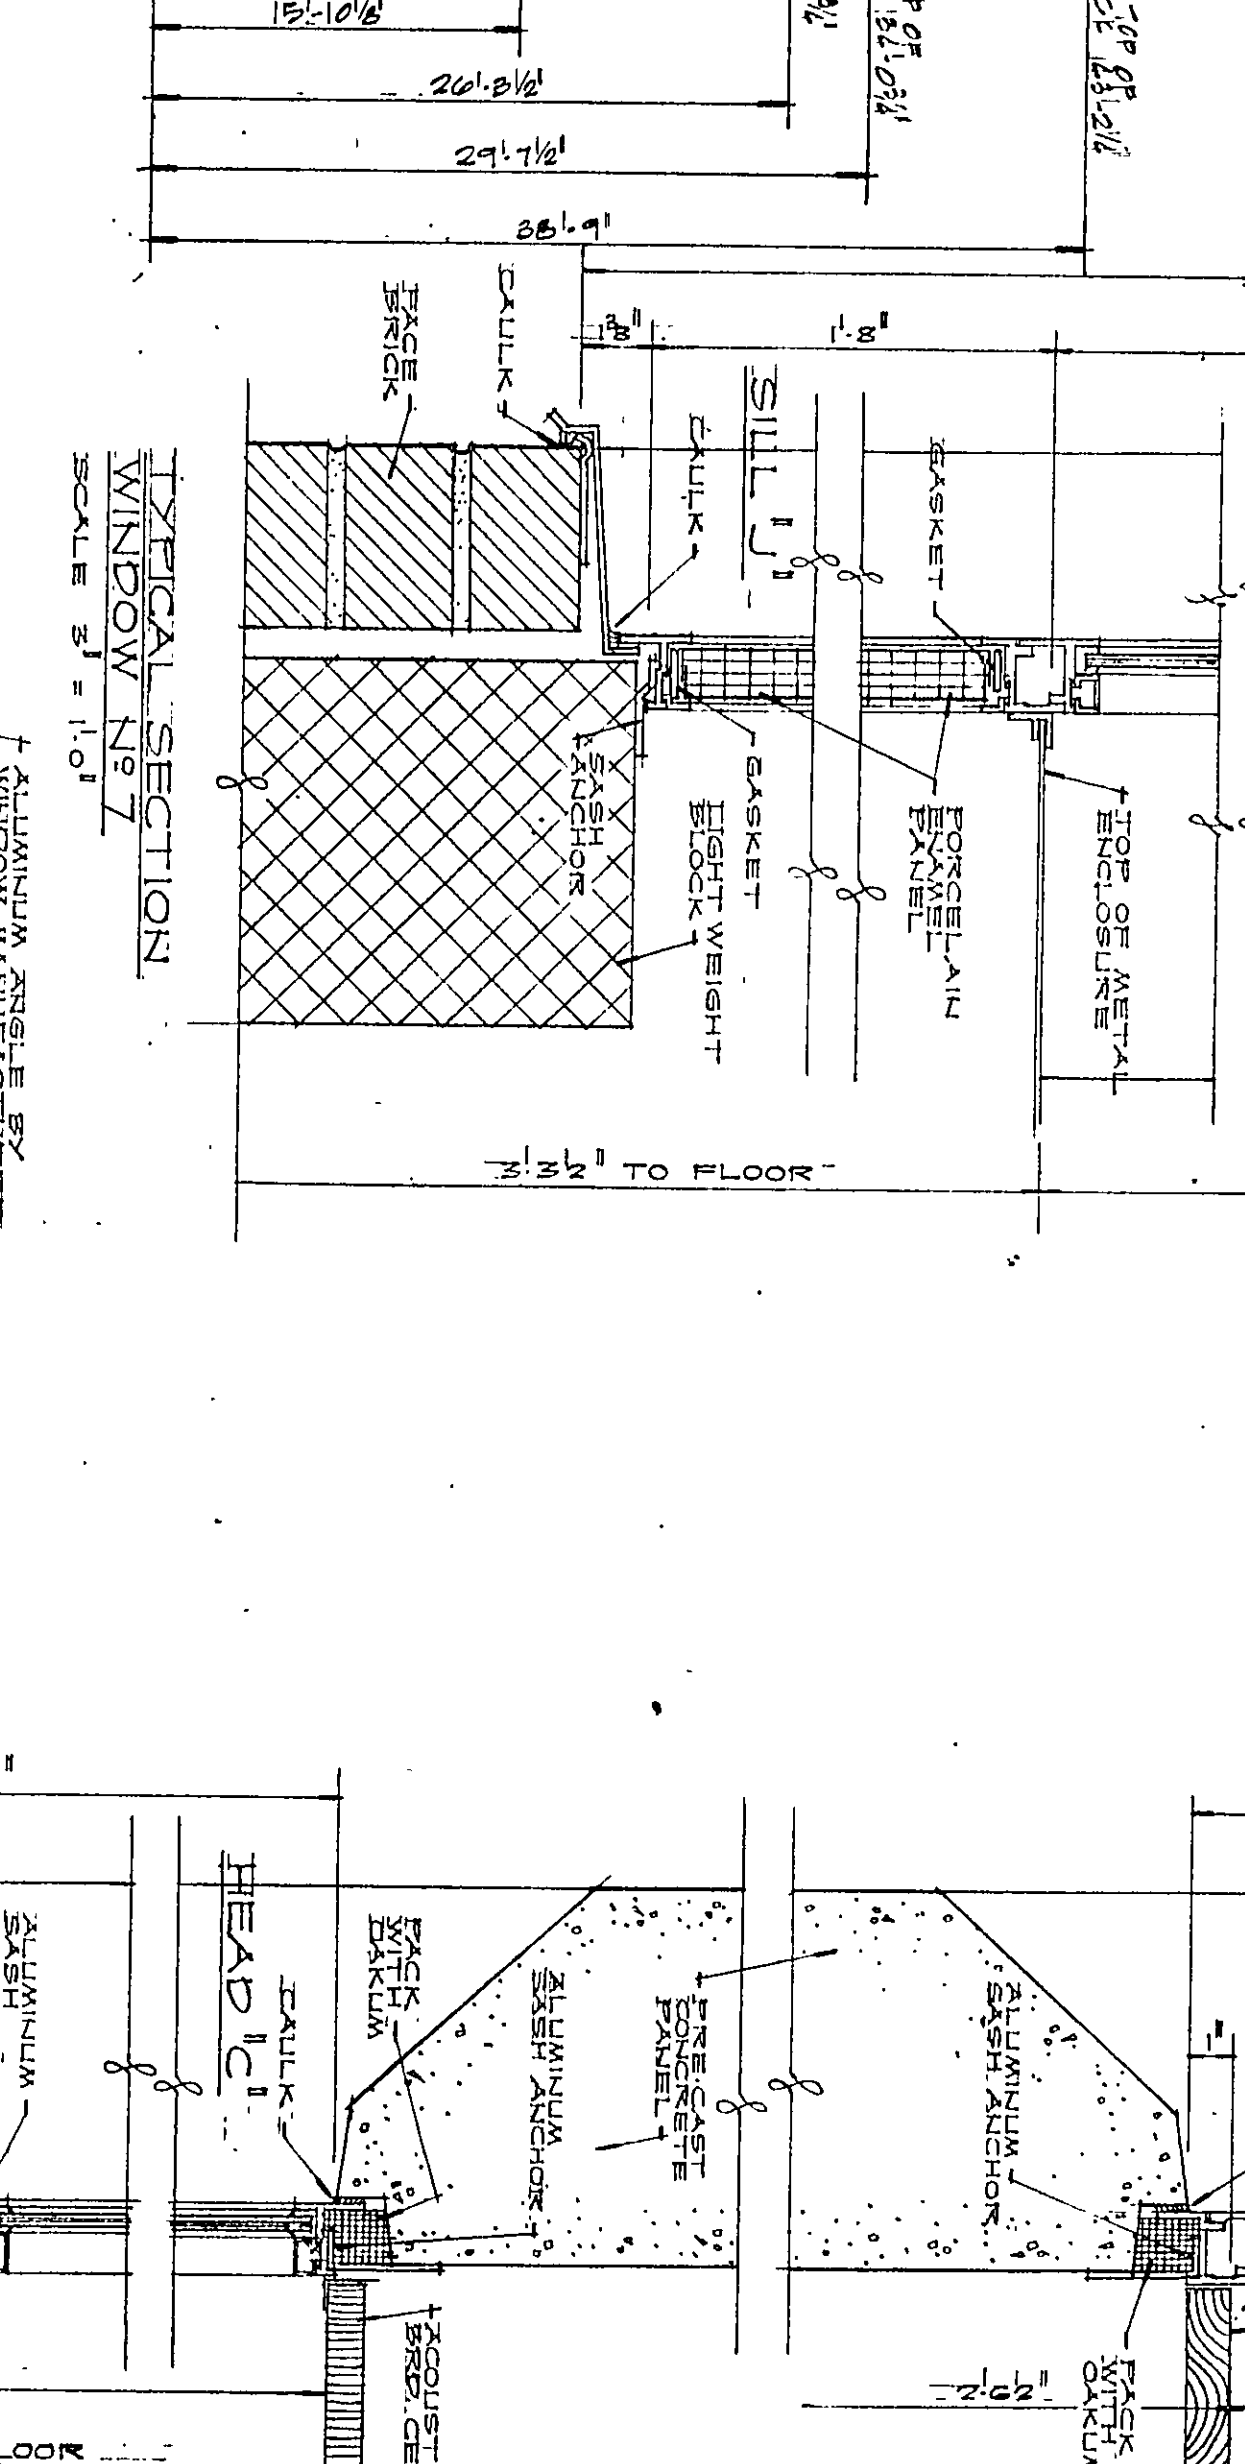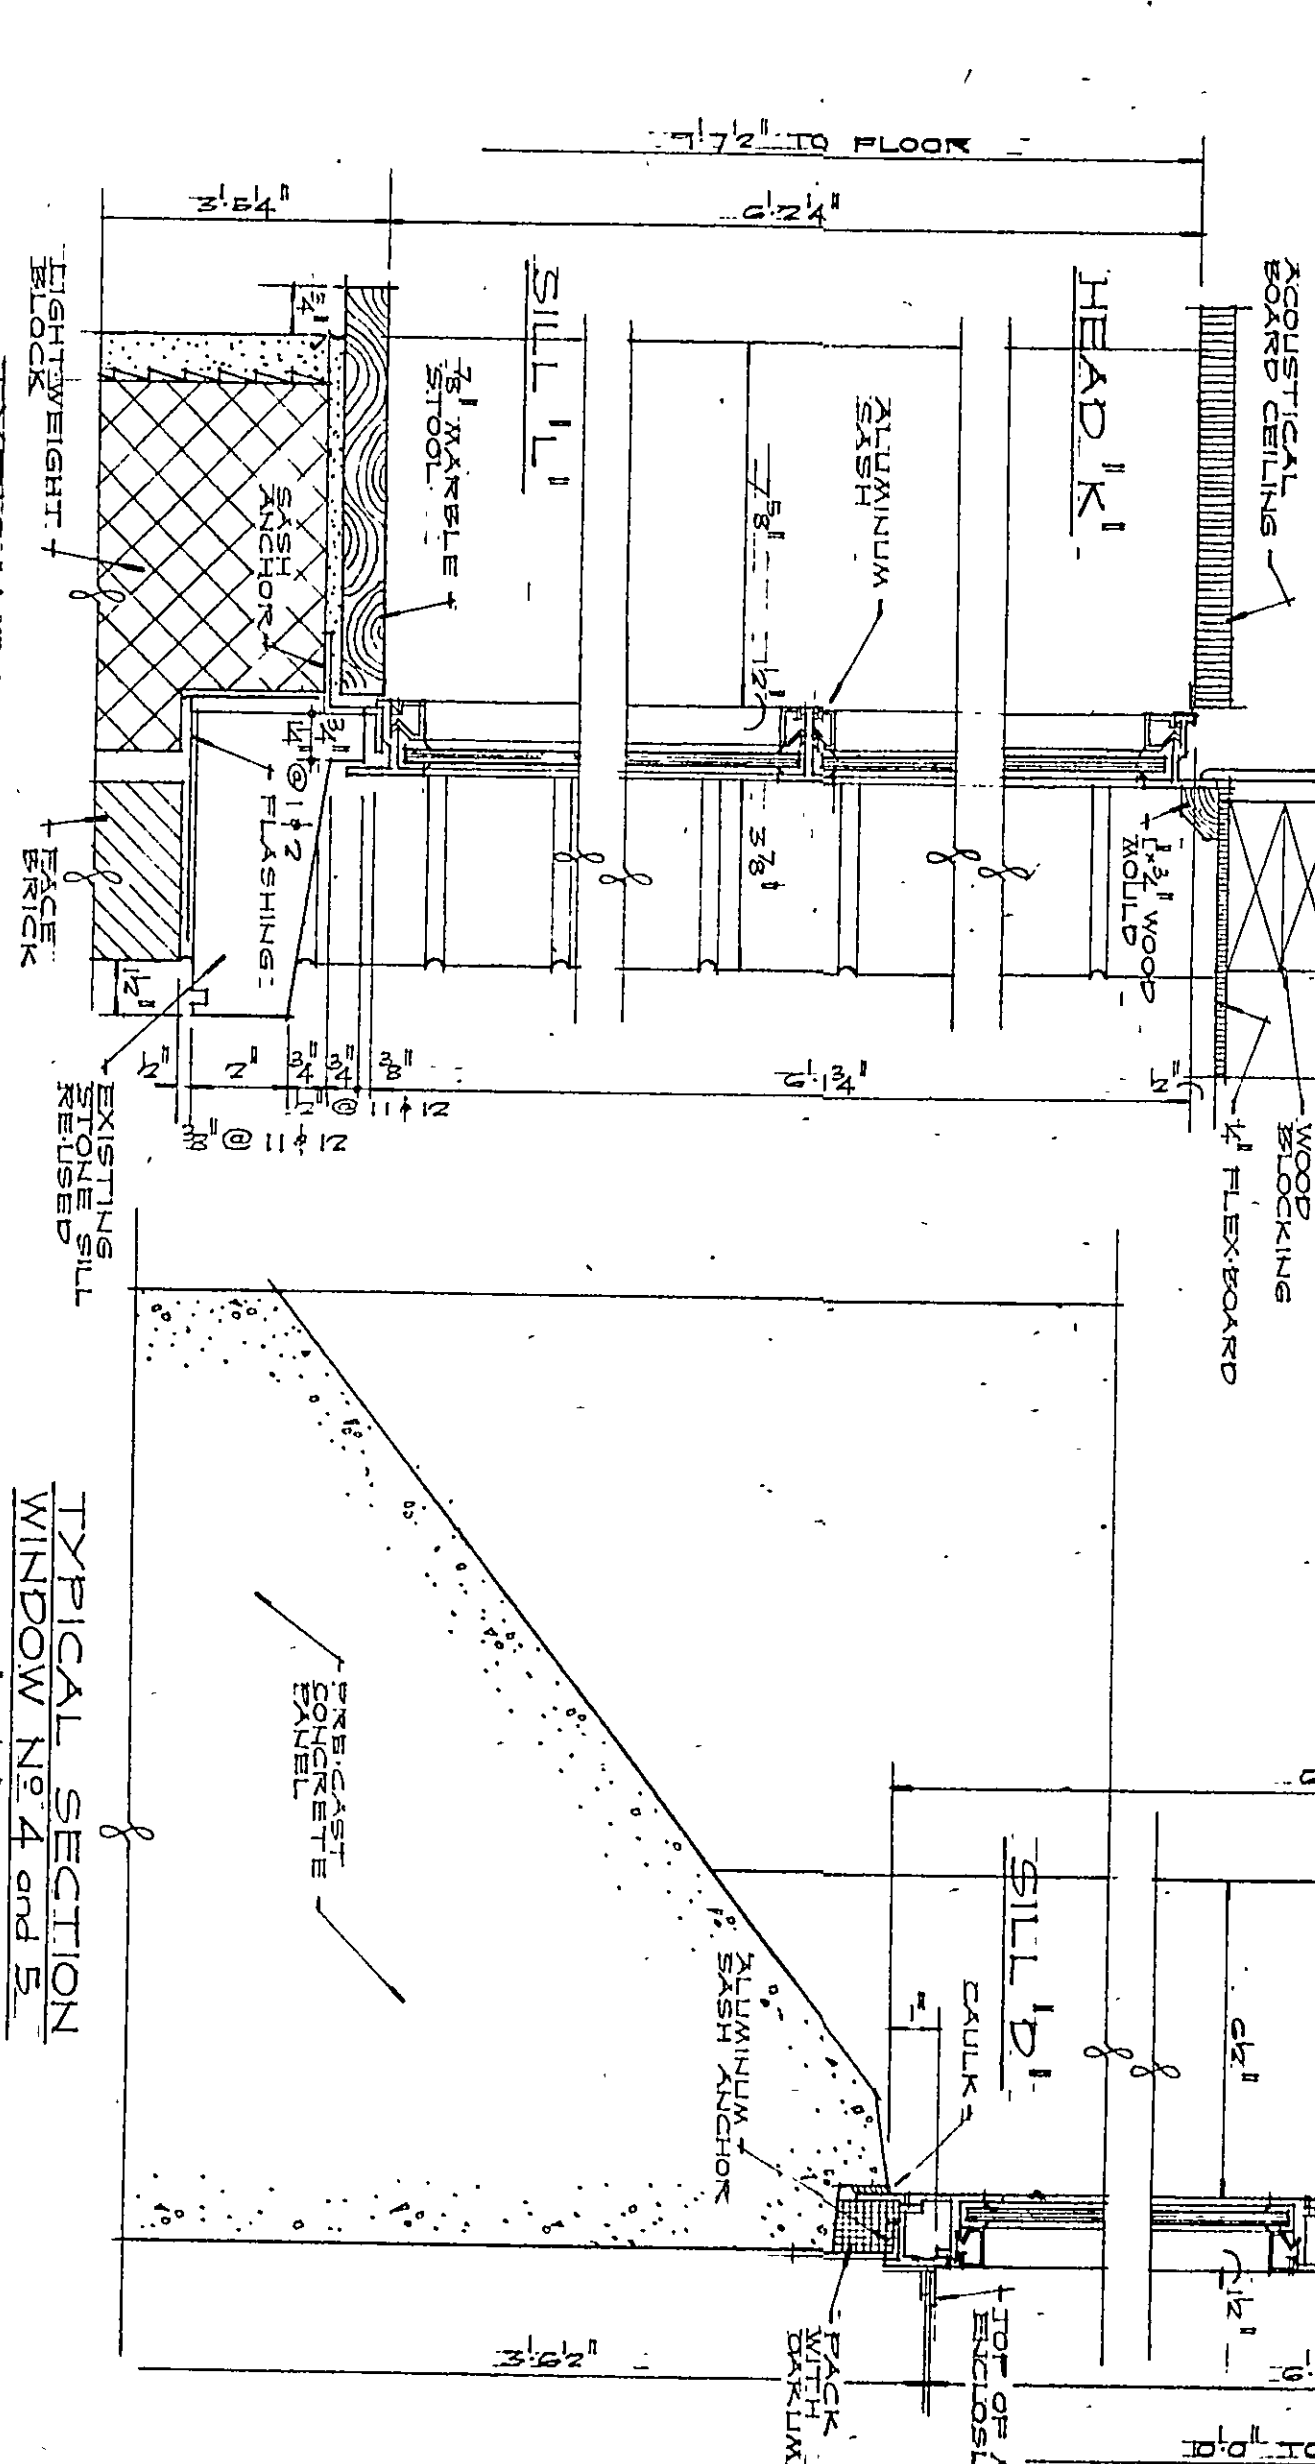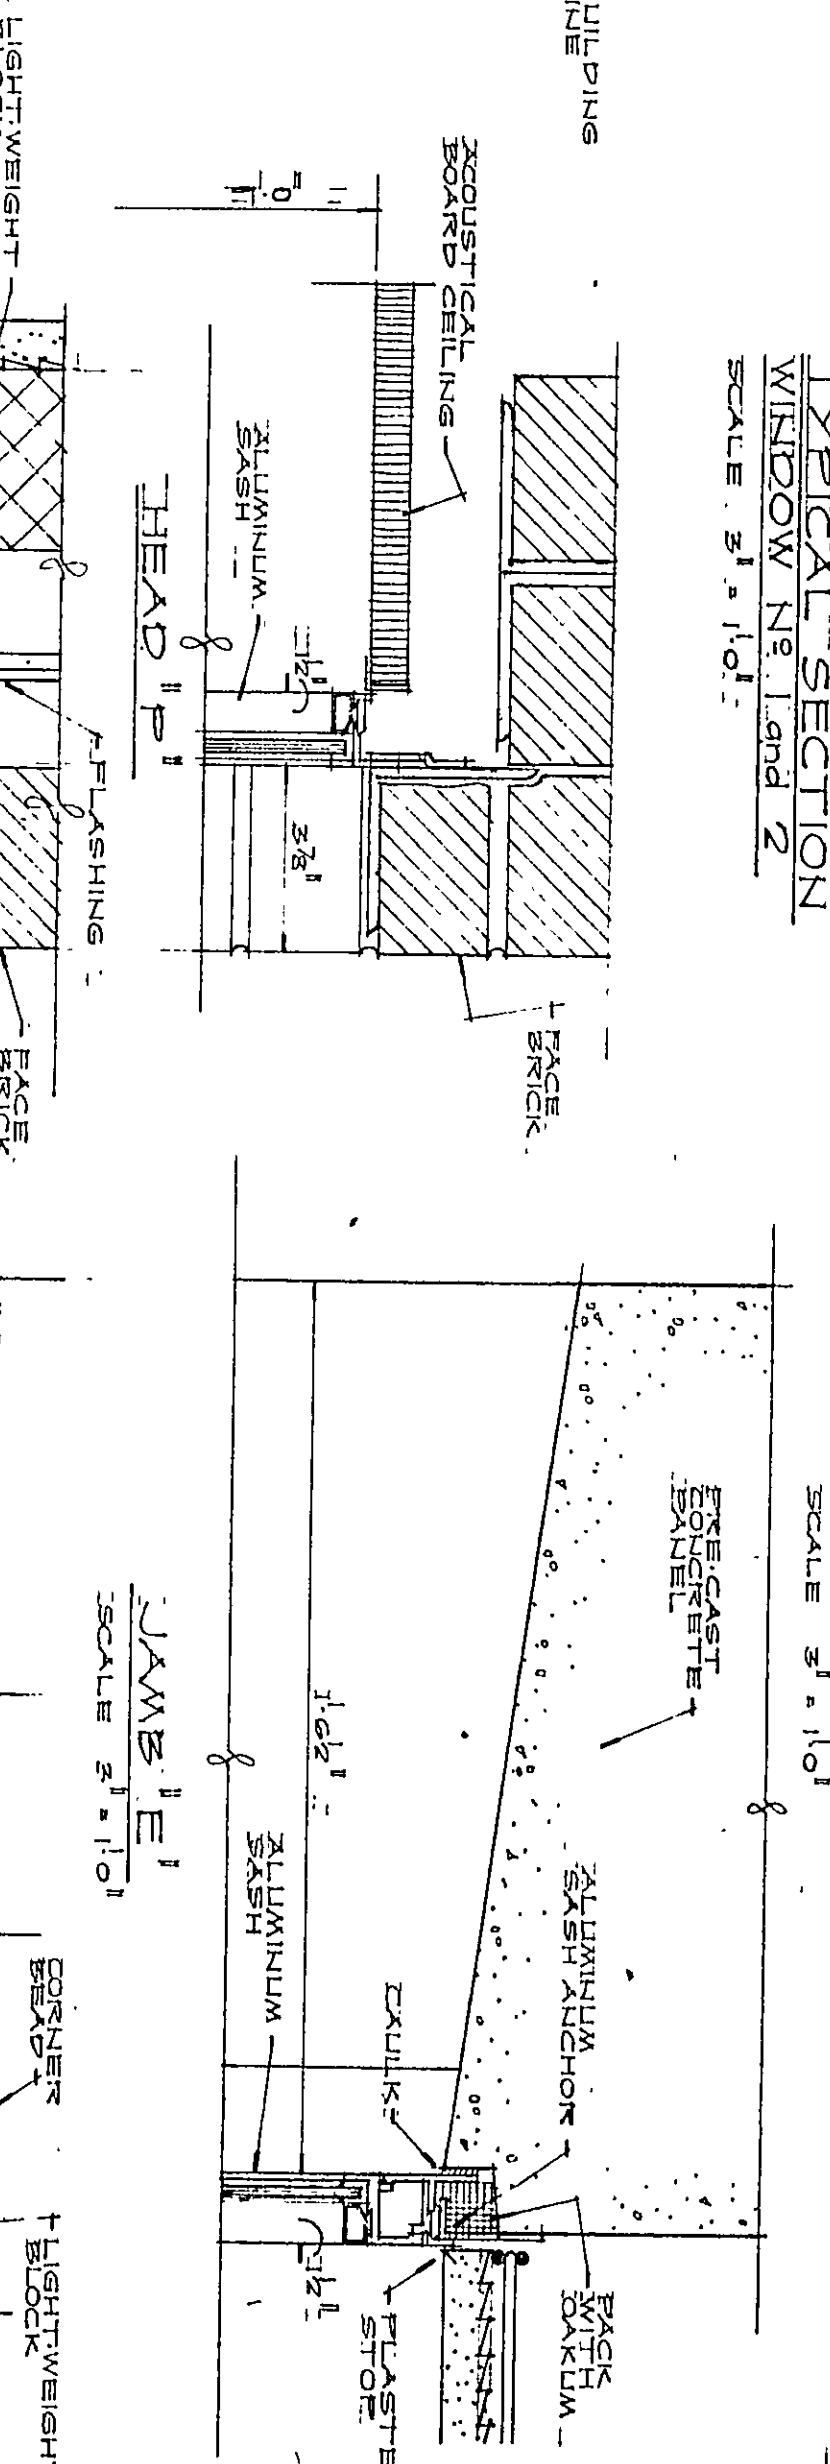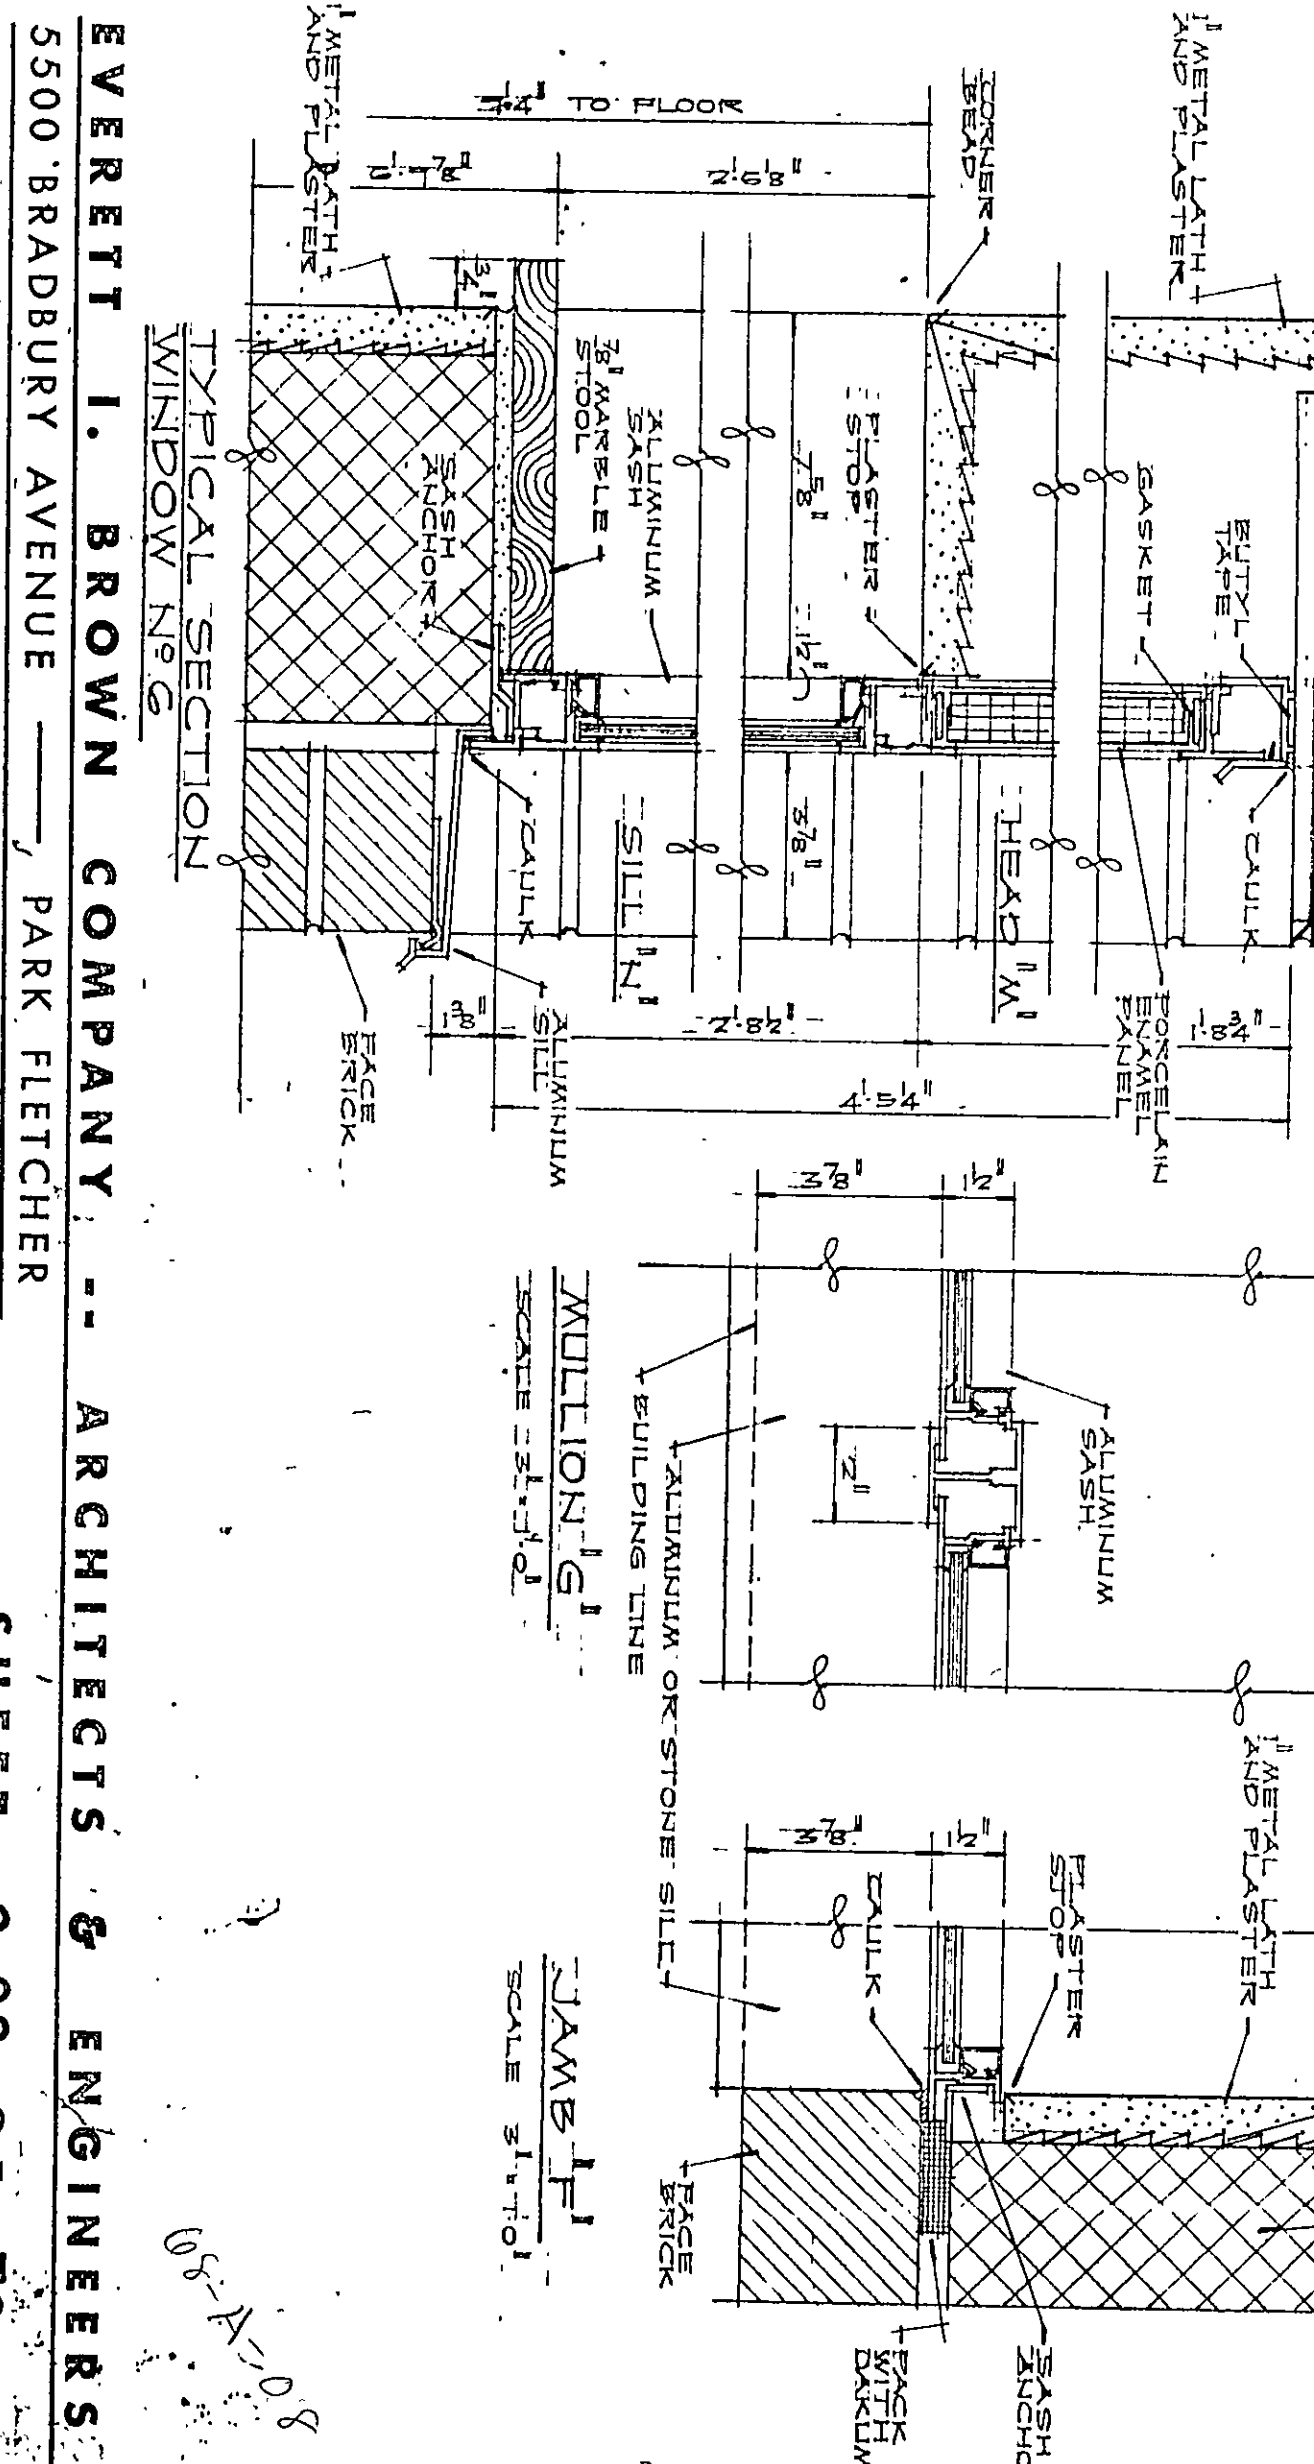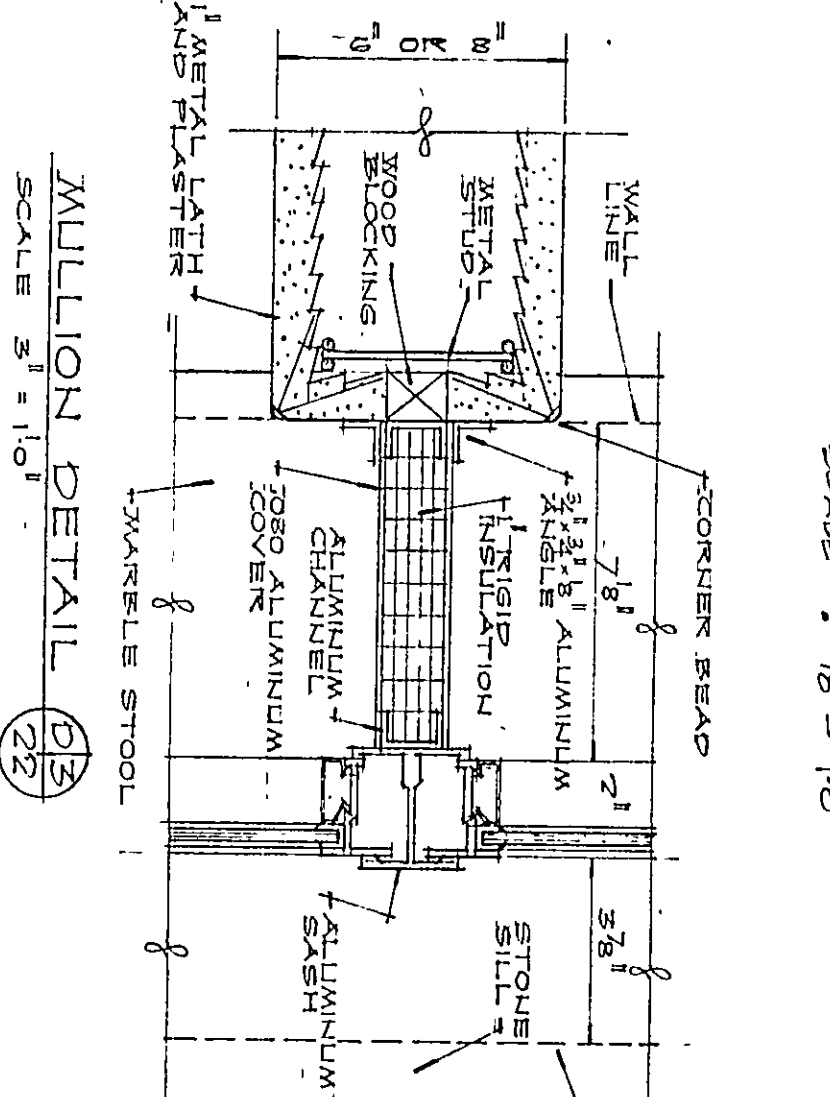

ADDITION TO CHESTERTON HIGH SCHOOL
EVERETT I. BROWN COMPANY, ARCHITECTS & ENGINEERS
5500 BRADBURY AVENUE, INDIANAPOLIS, INDIANA
SHEET 6-22 OF 72