




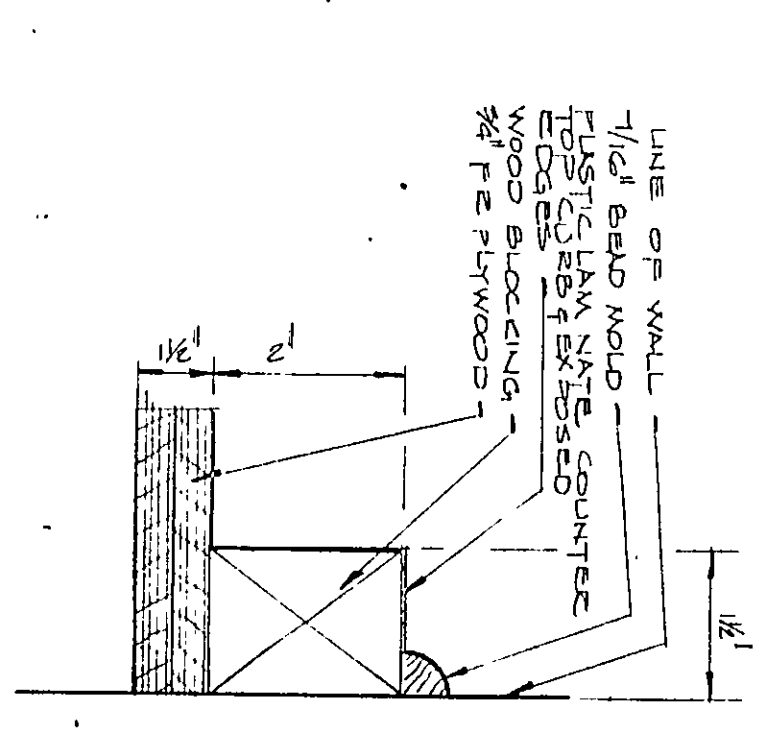


CUBED DETAIL

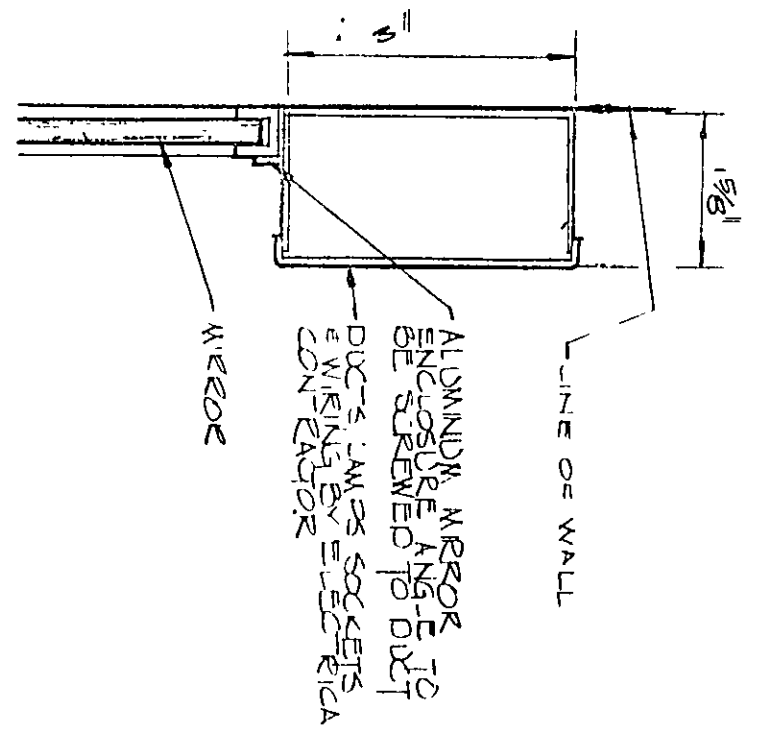


SOCKET DETAIL

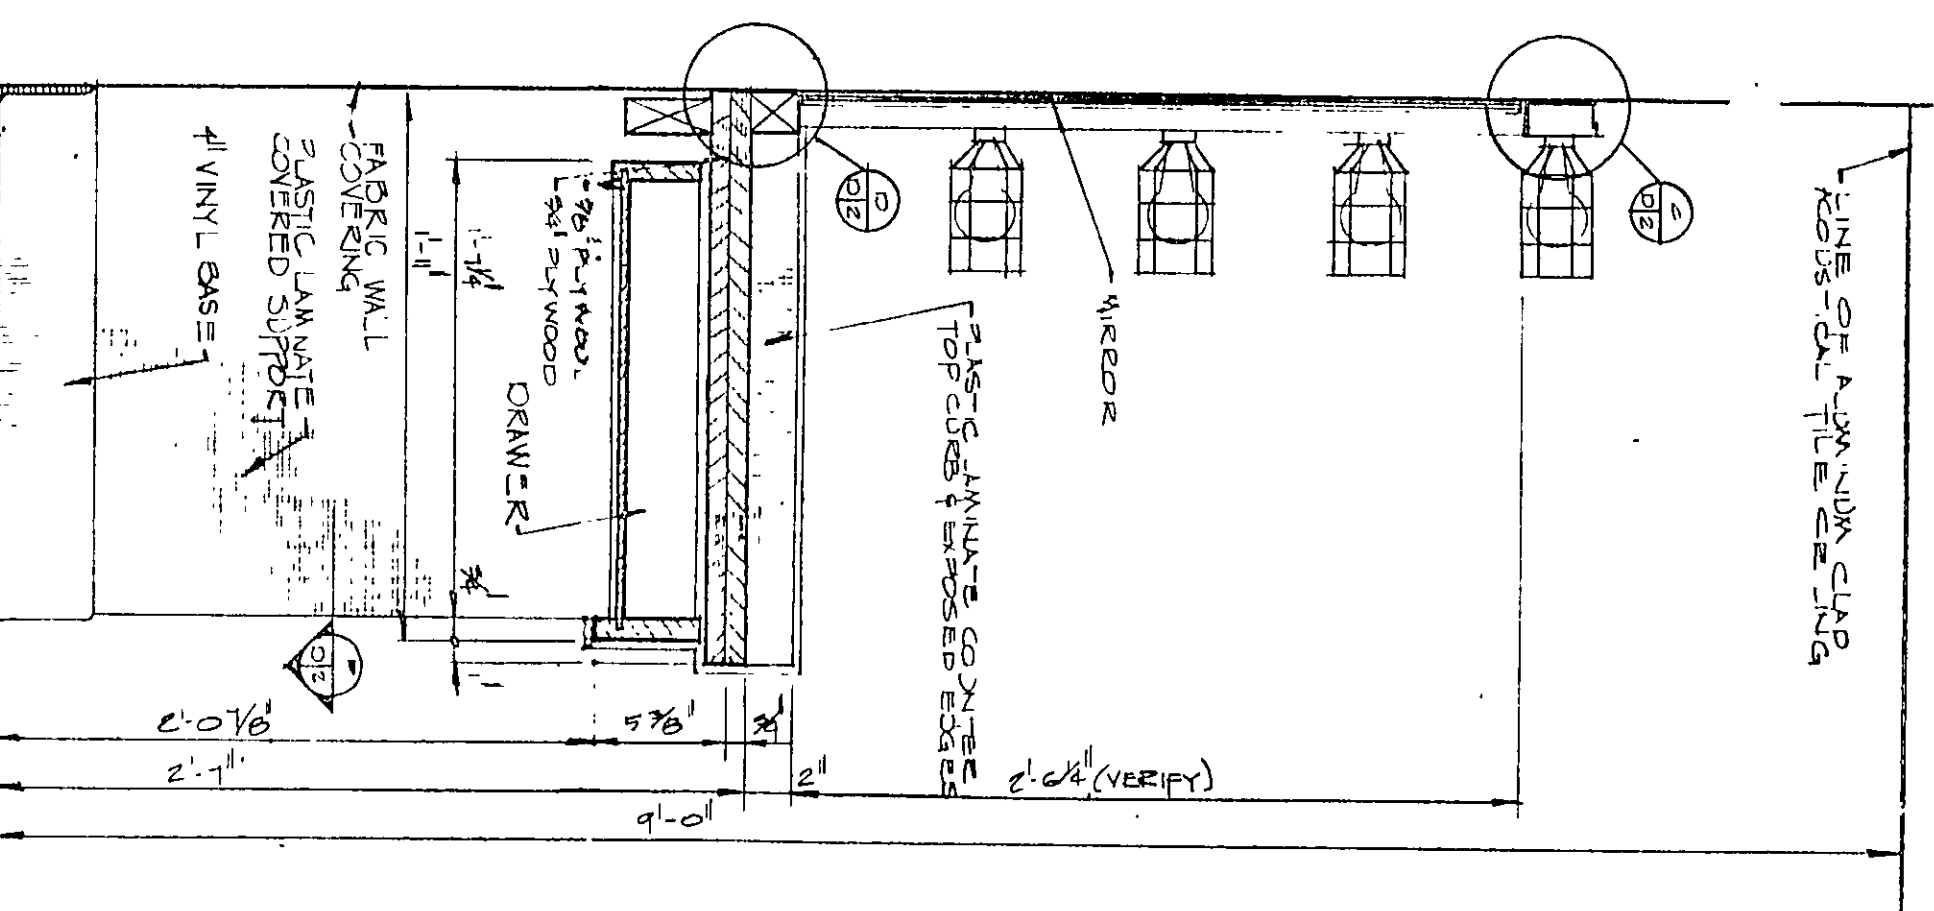


SECTION

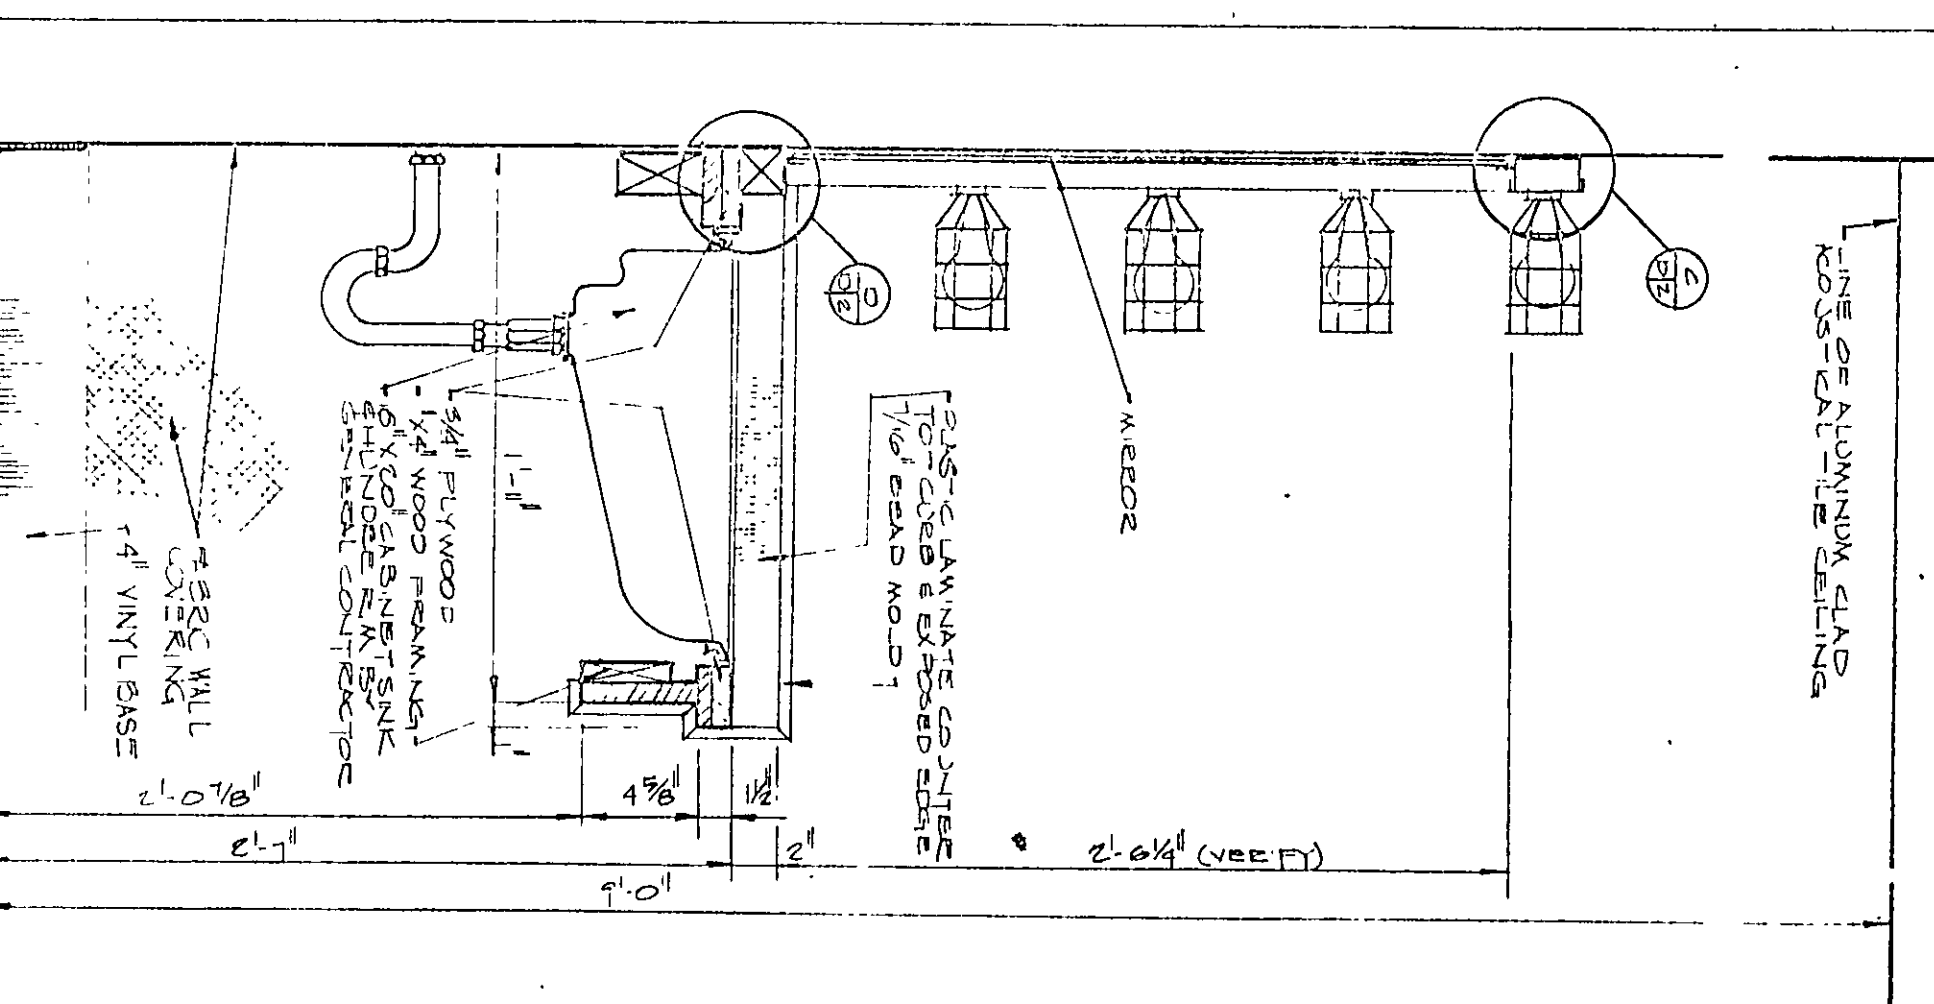

SECTION

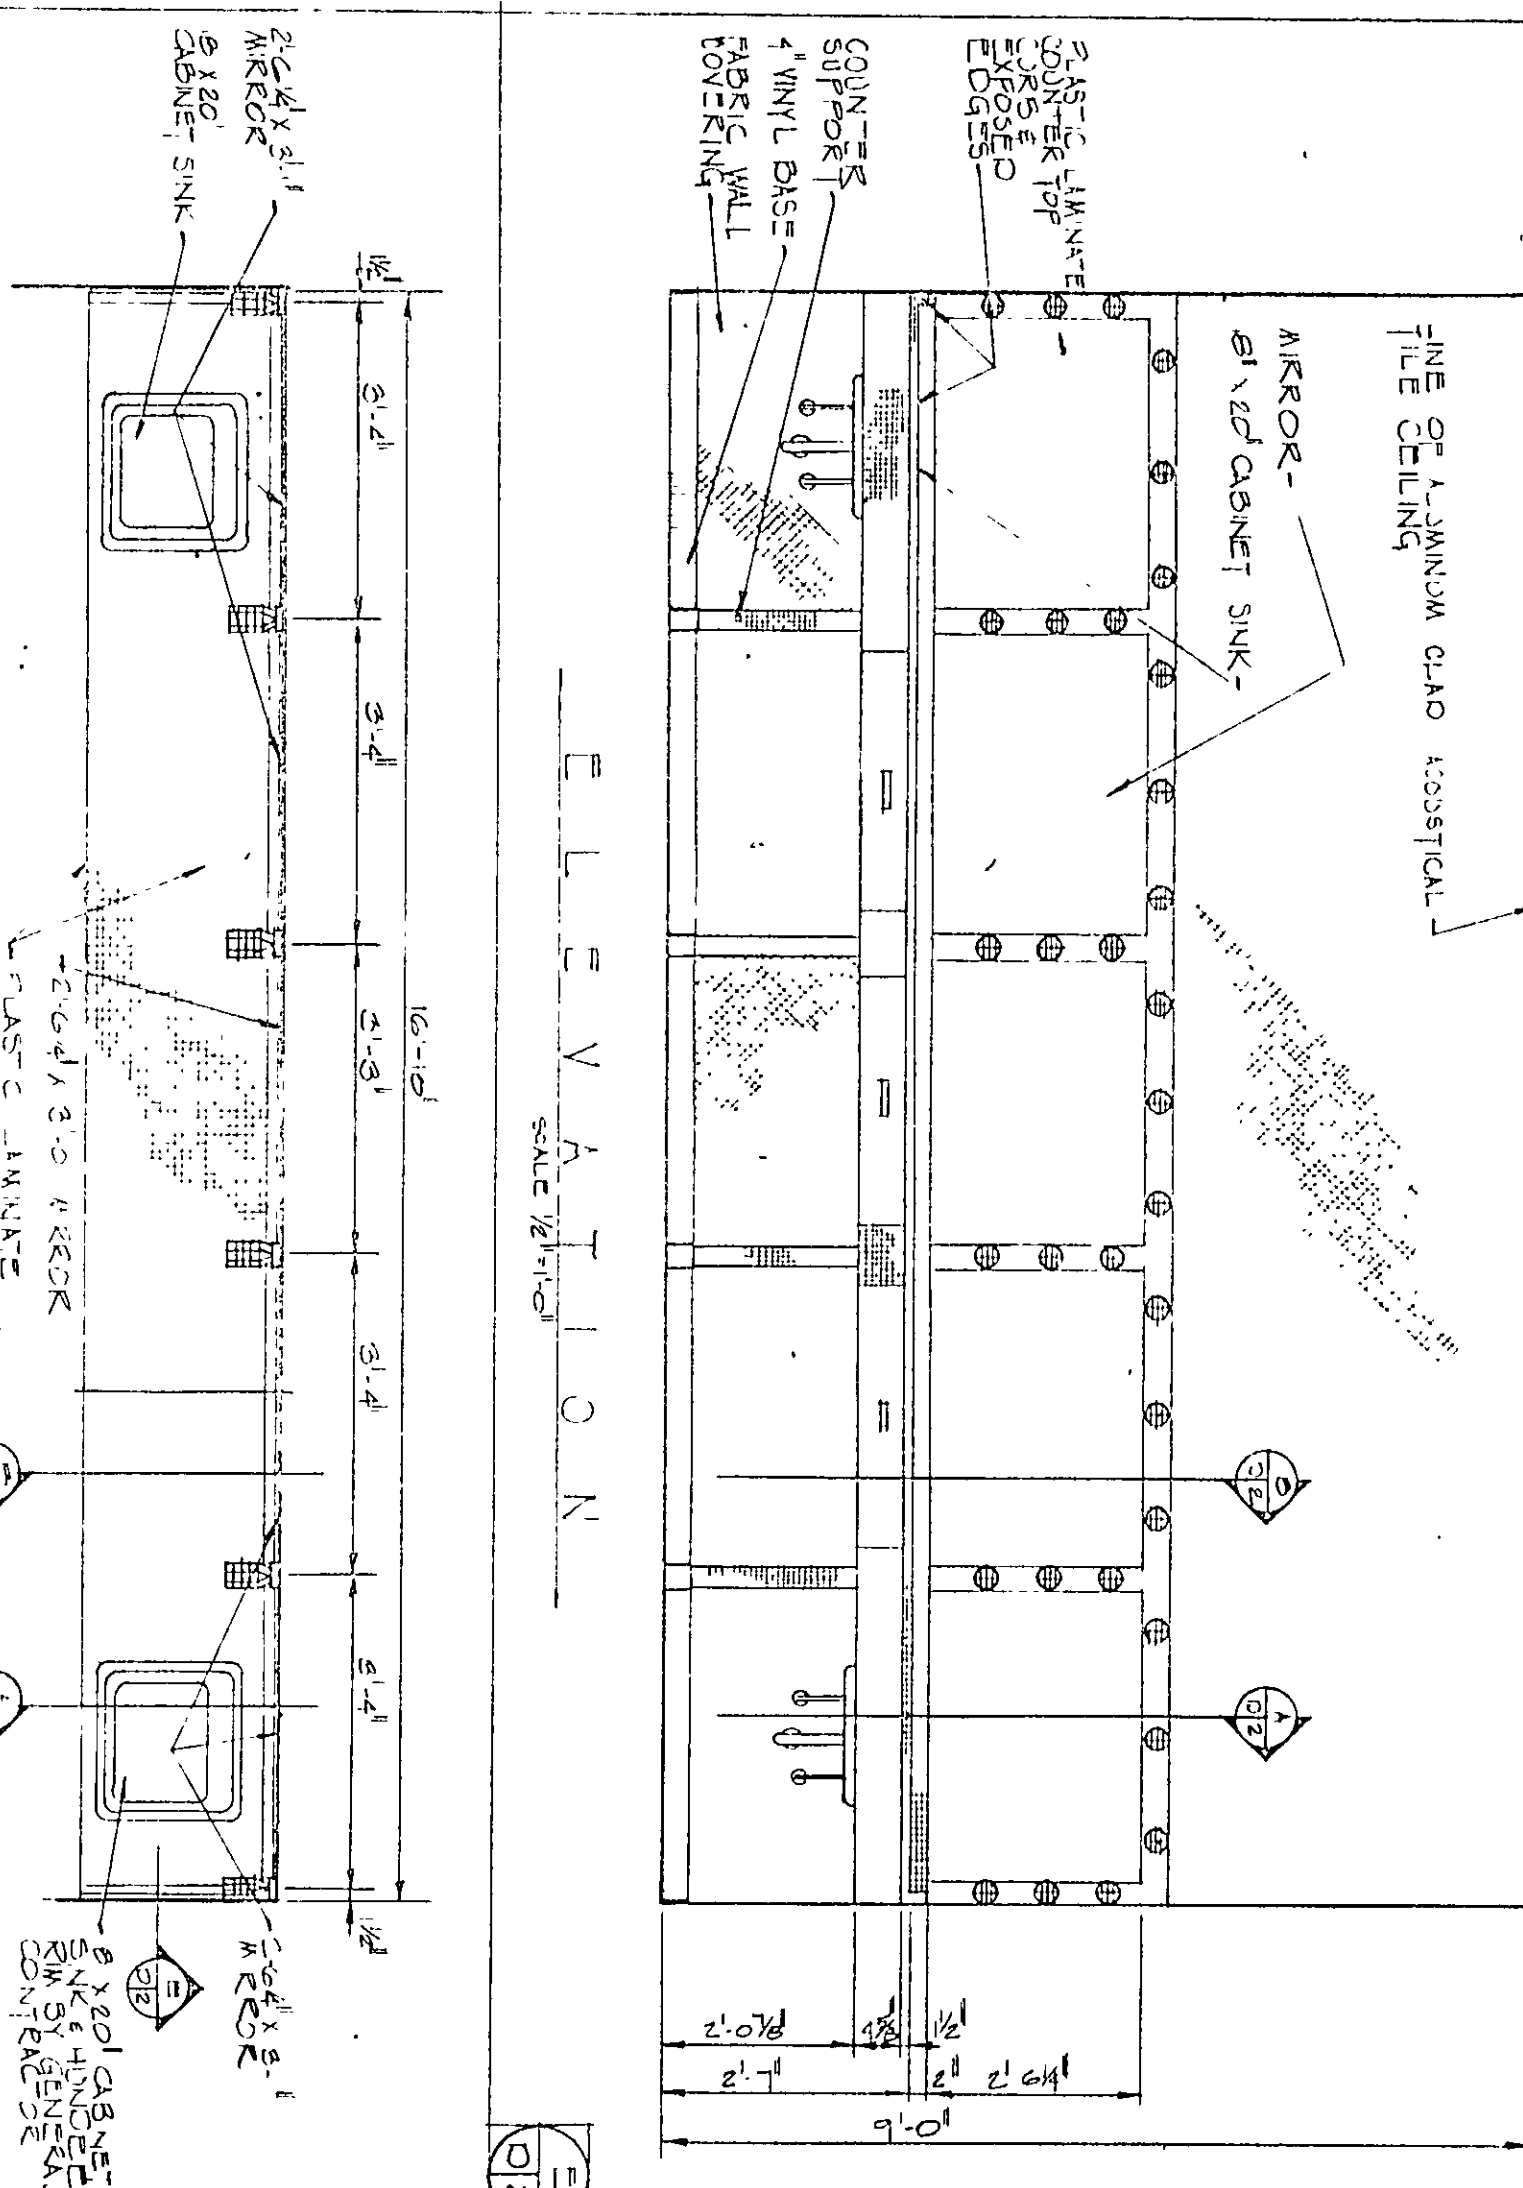


ELEVATION

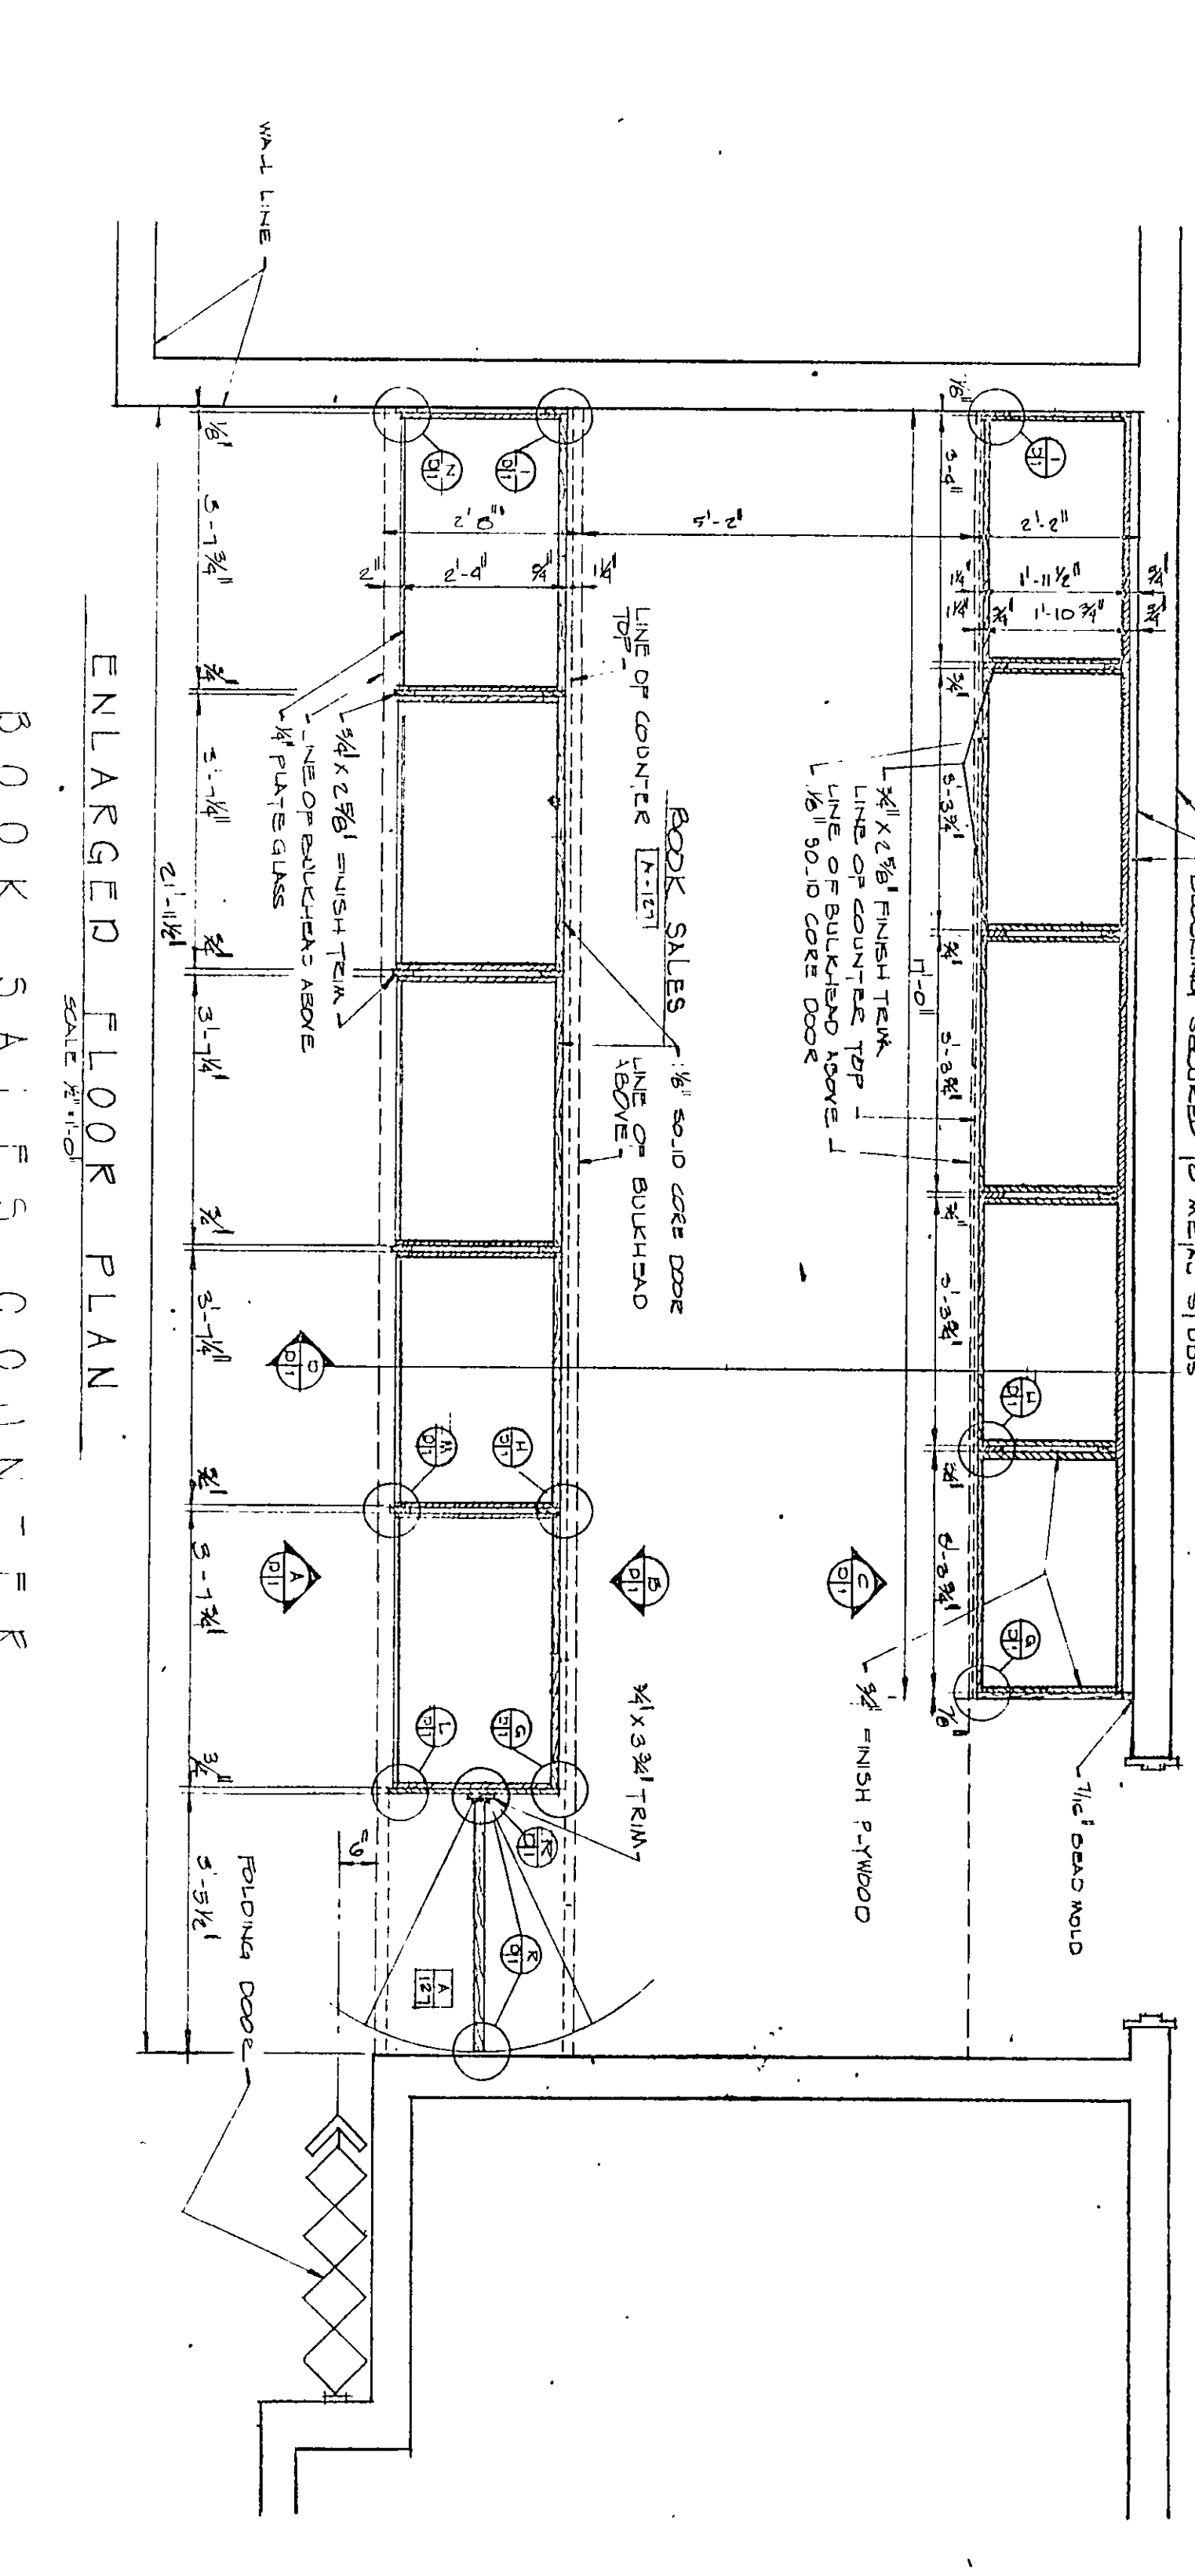


ENLARGED FLOOR PLAN

DRESSING COUNTERS BOYS DRESSING


DRESSING COUNTERS GIRLS DRESSING

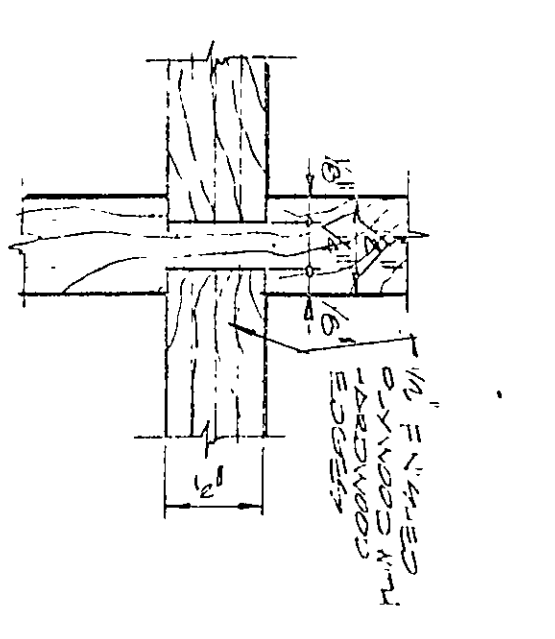


DETAIL

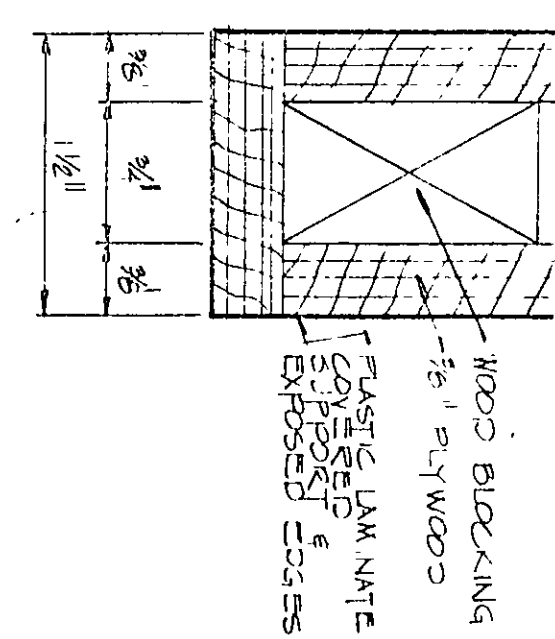


DETAIL

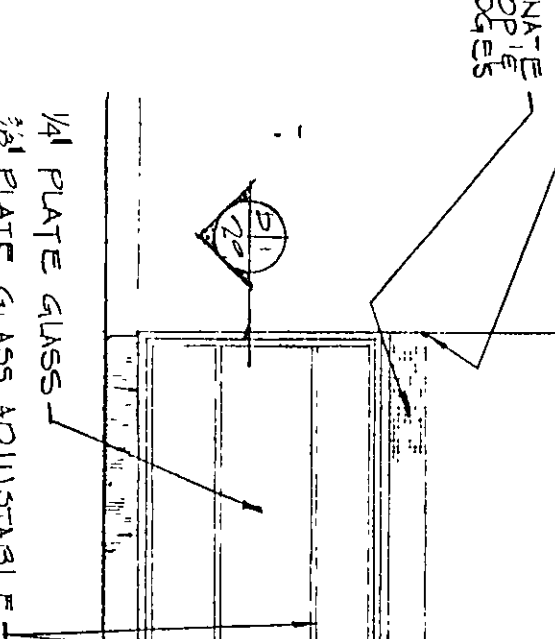


DETAIL

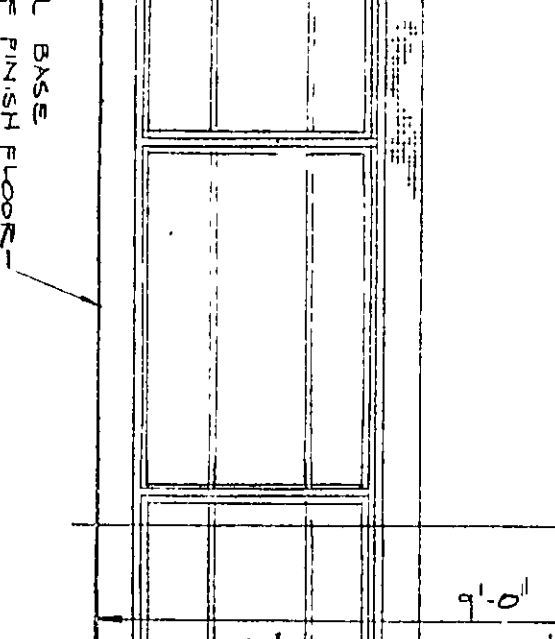


DETAIL

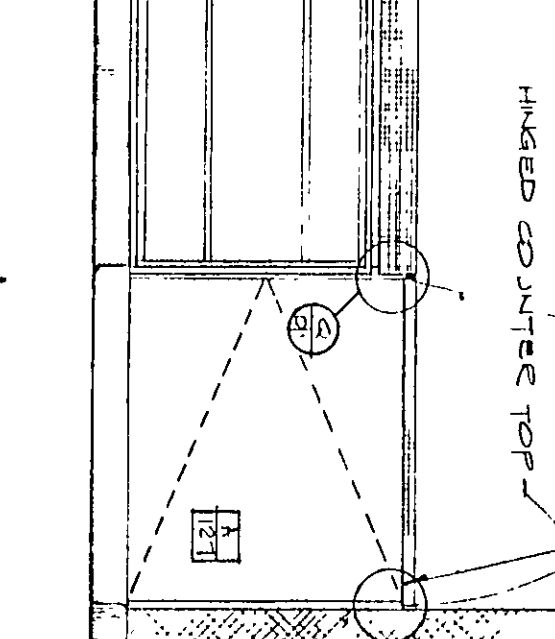


DETAIL

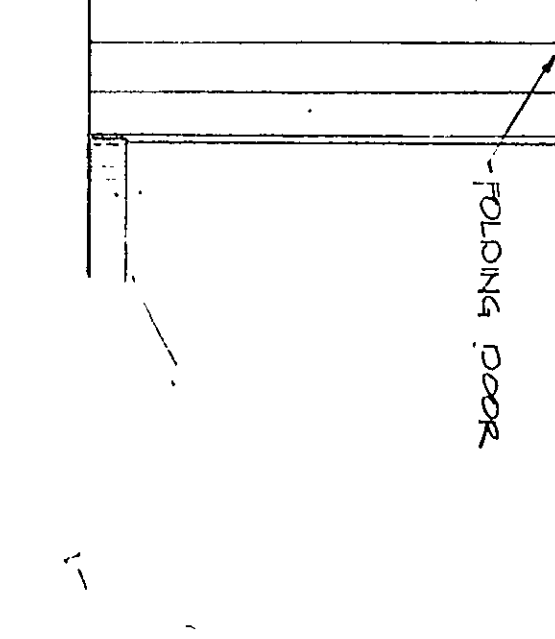


DETAIL

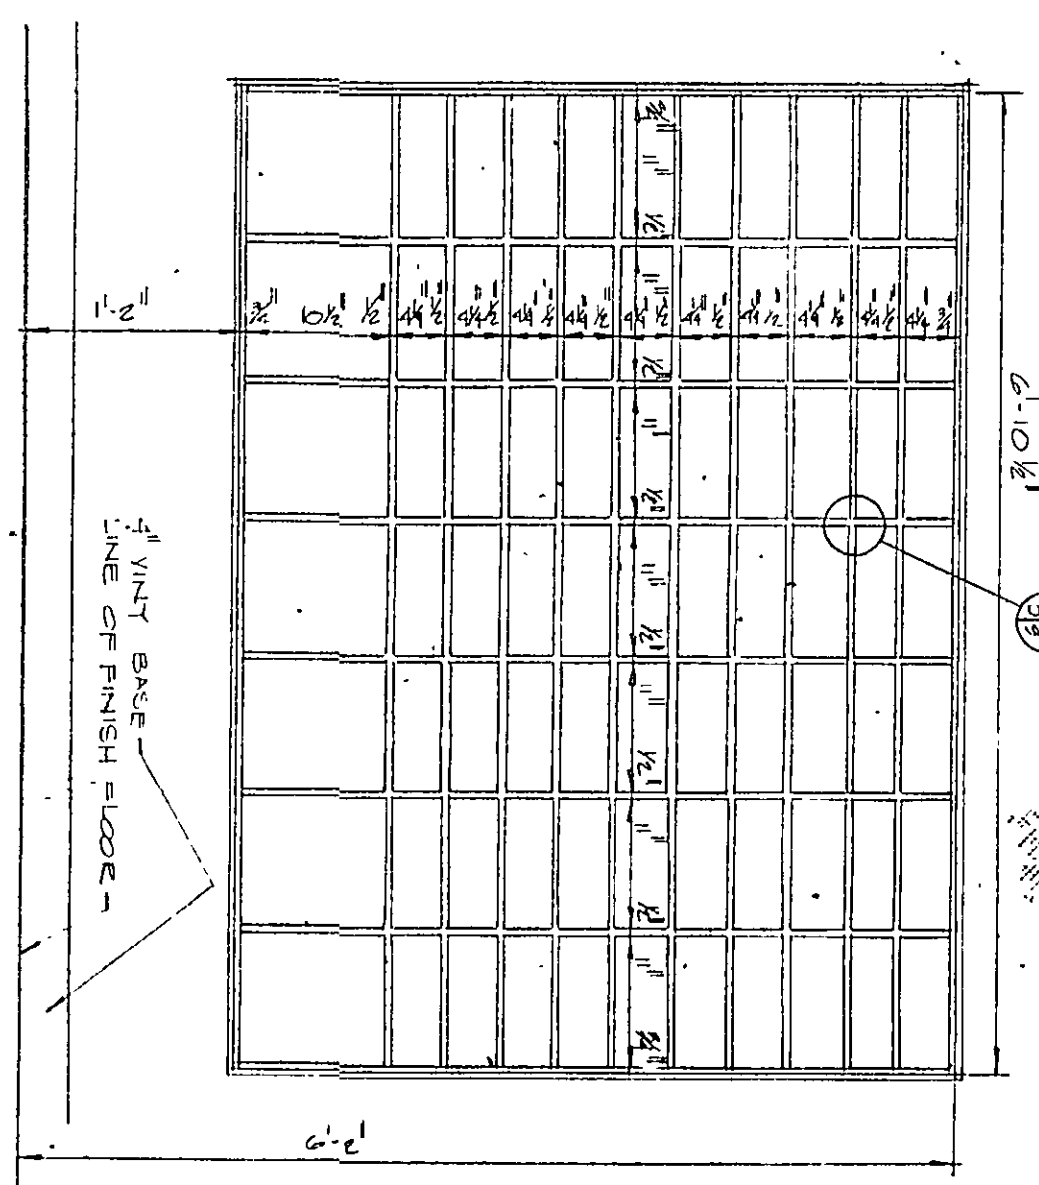


ELEVATION

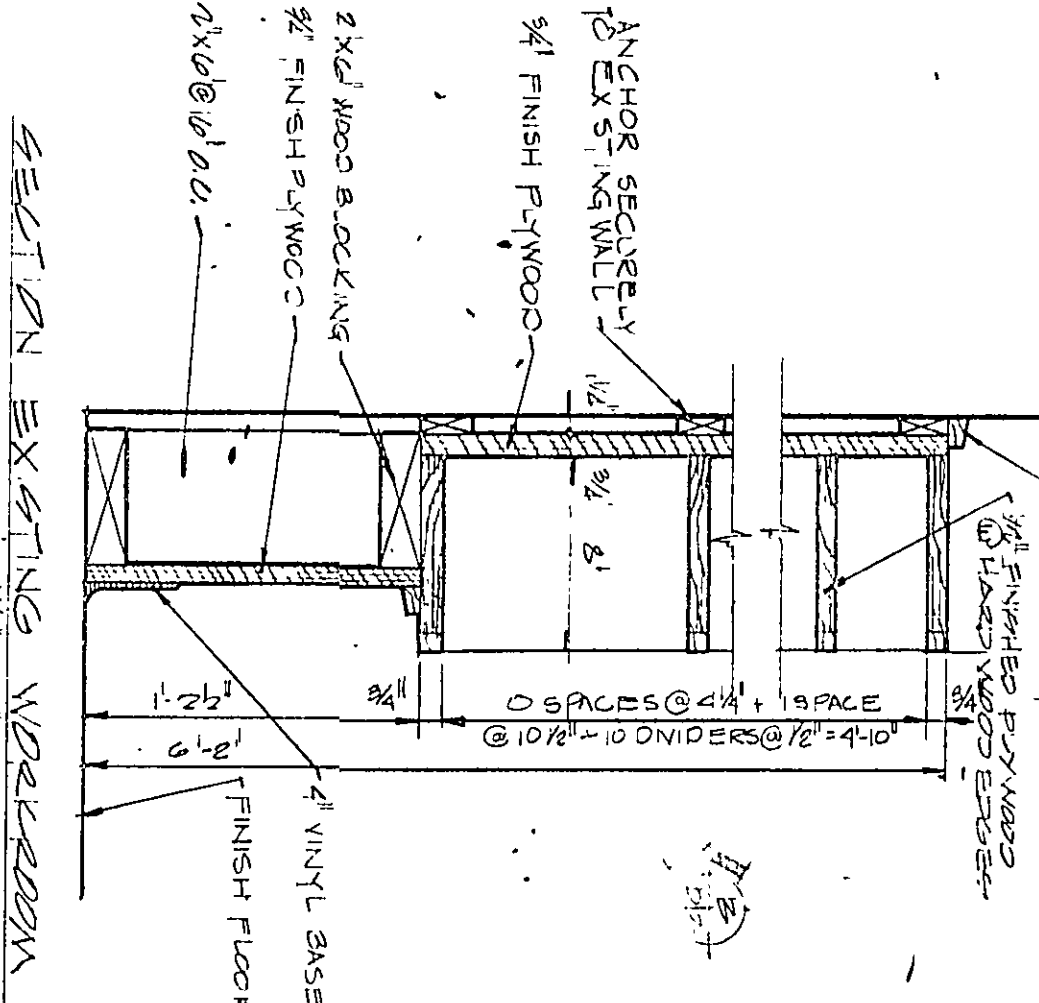


ELEVATION

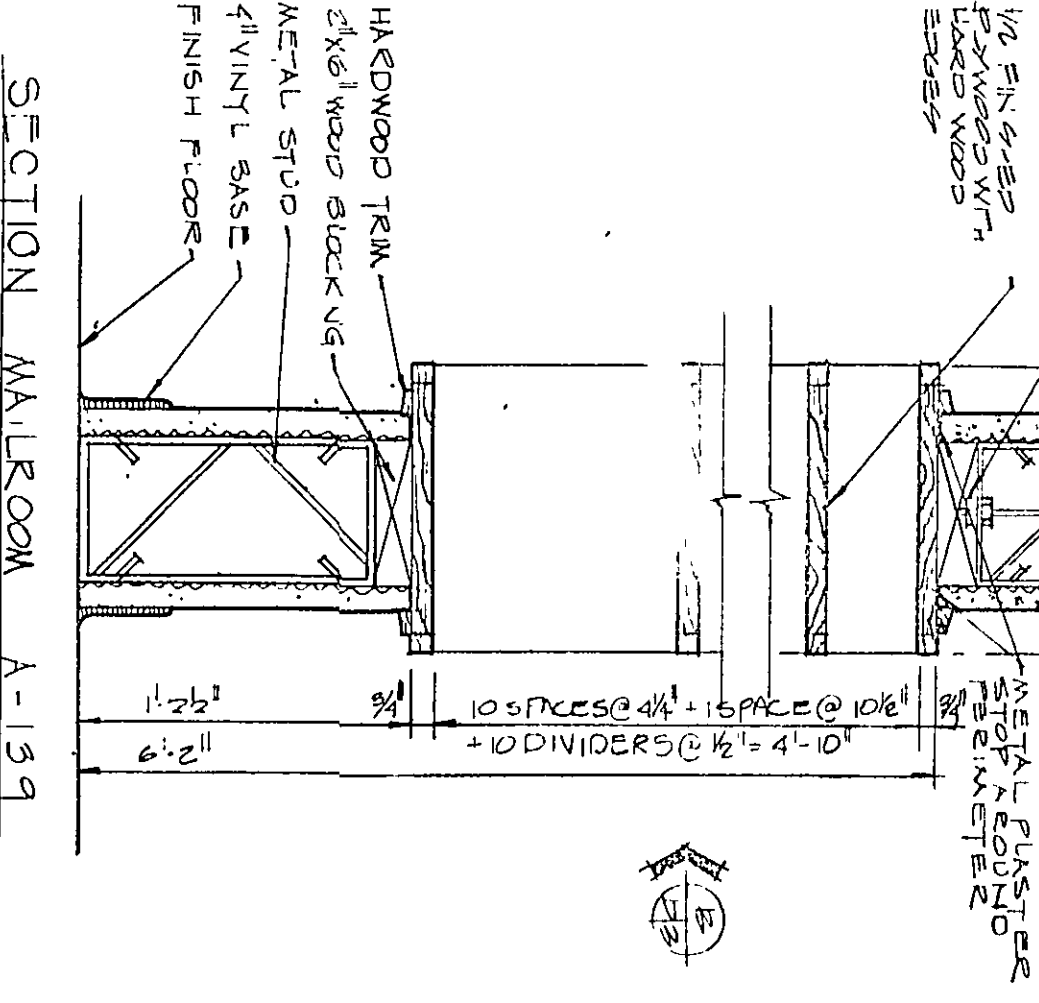


ELEVATION

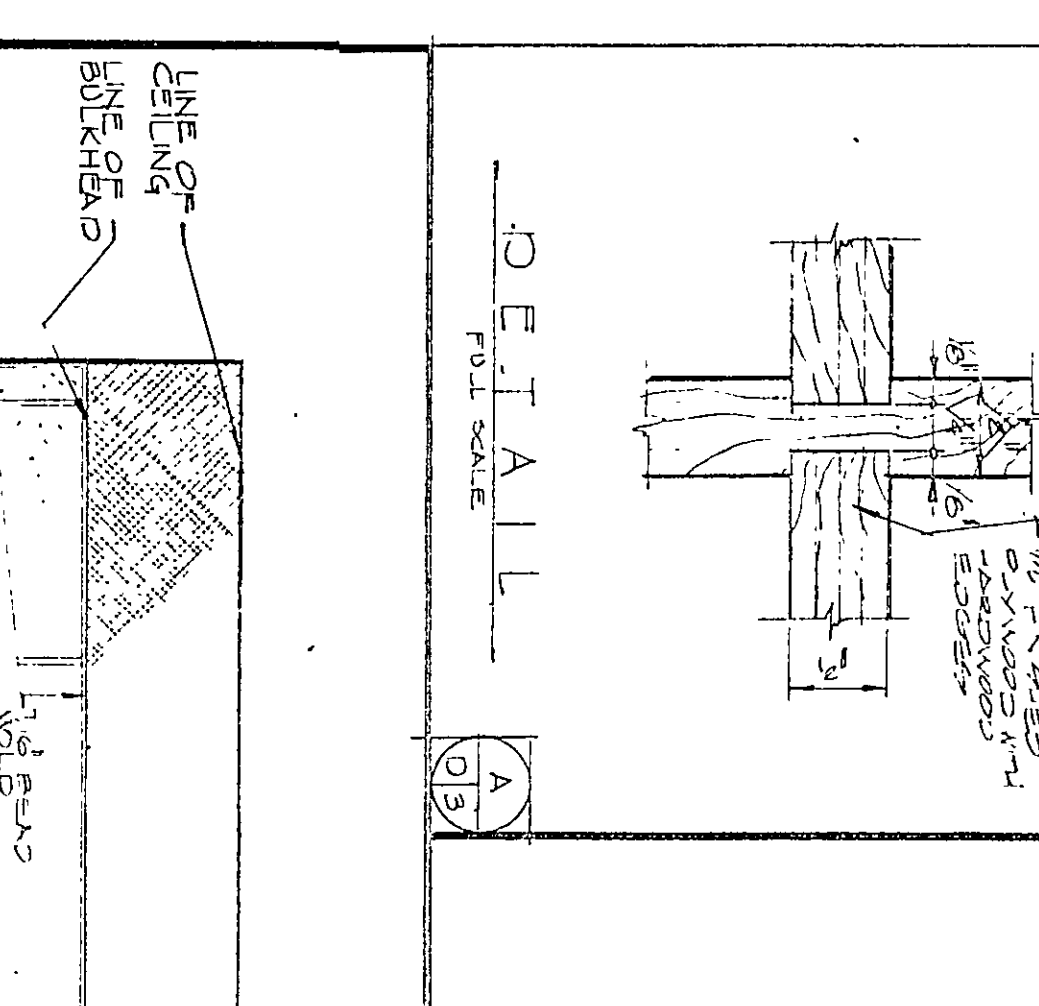


ELEVATION

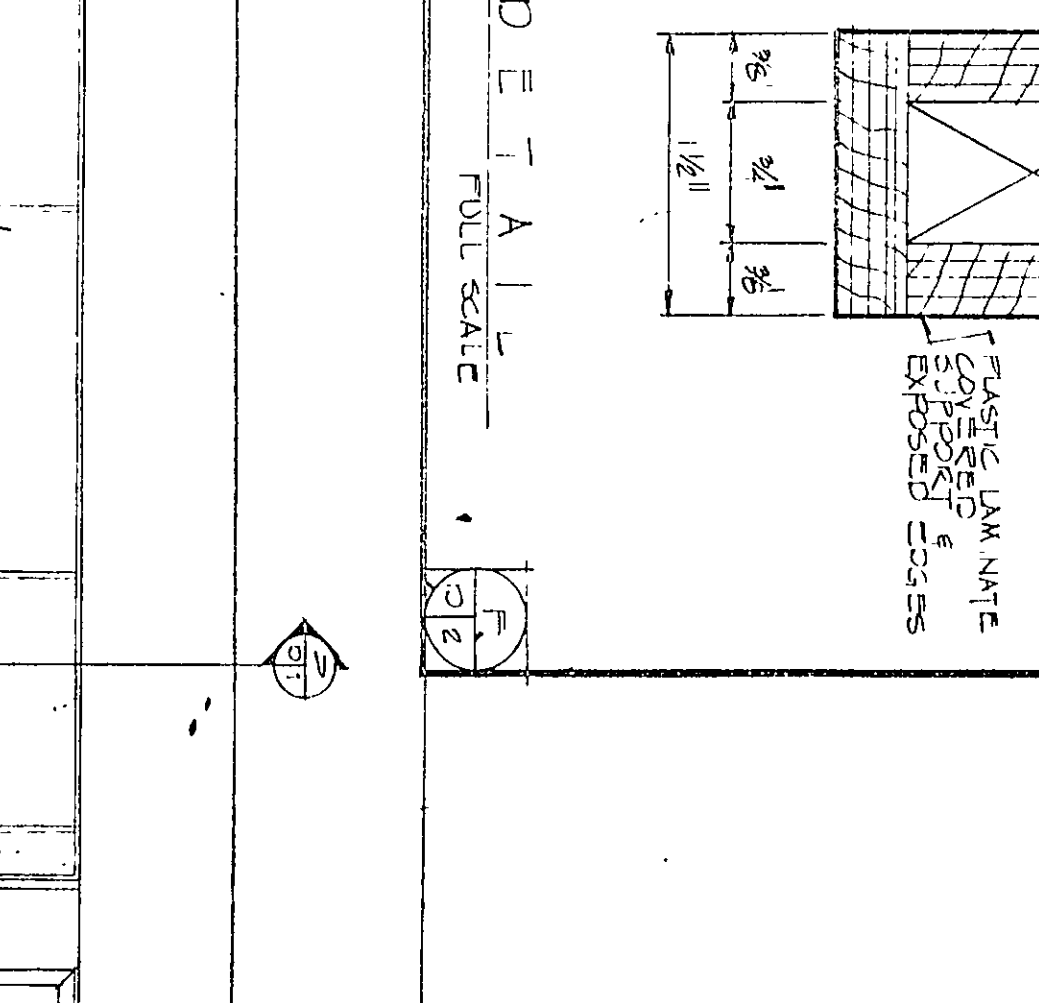


ELEVATION

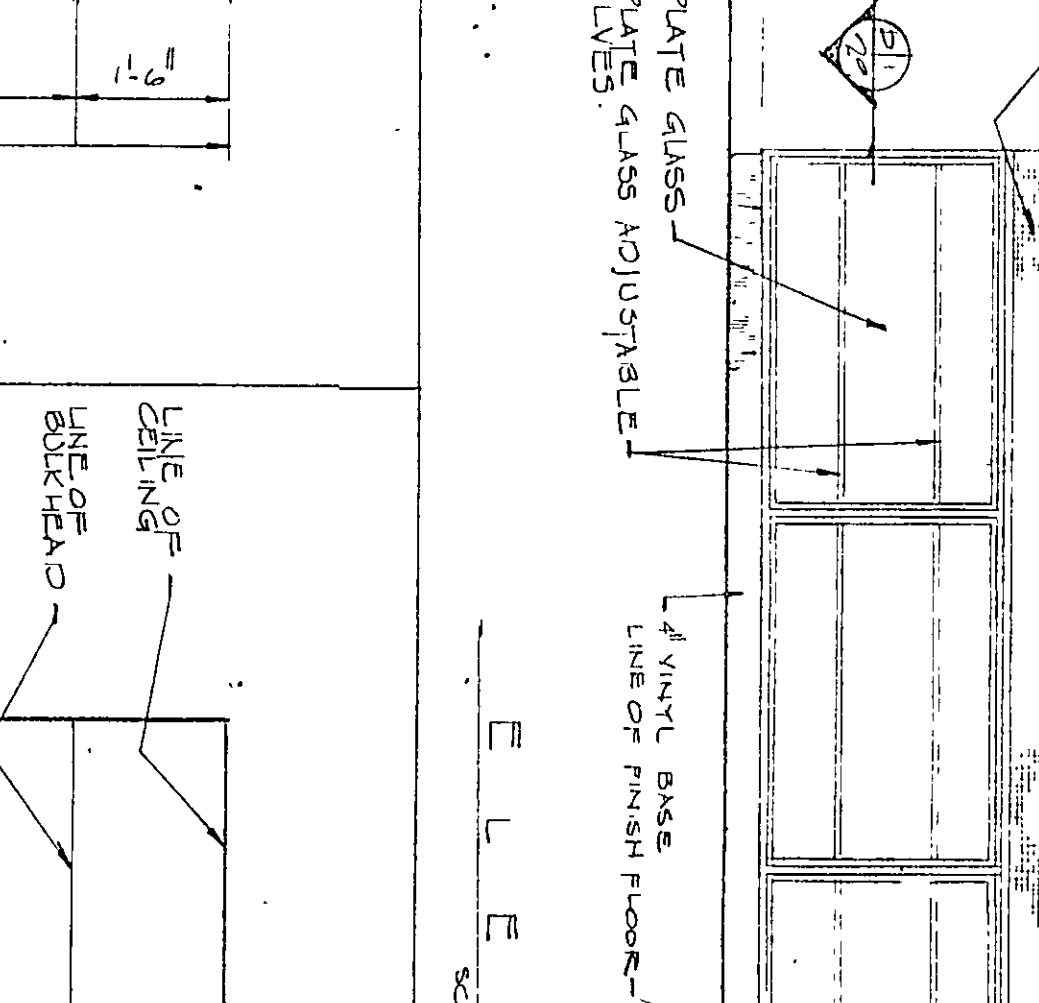


ELEVATION

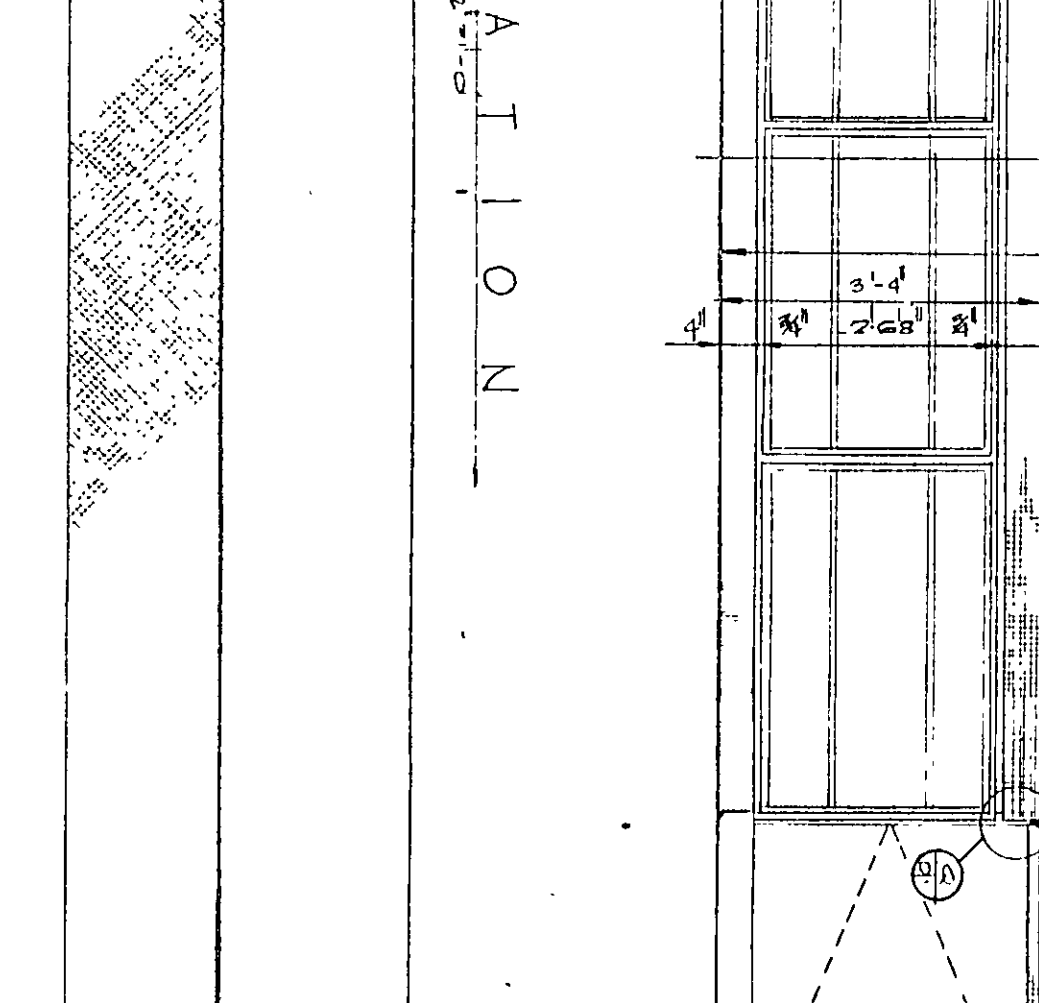


ELEVATION

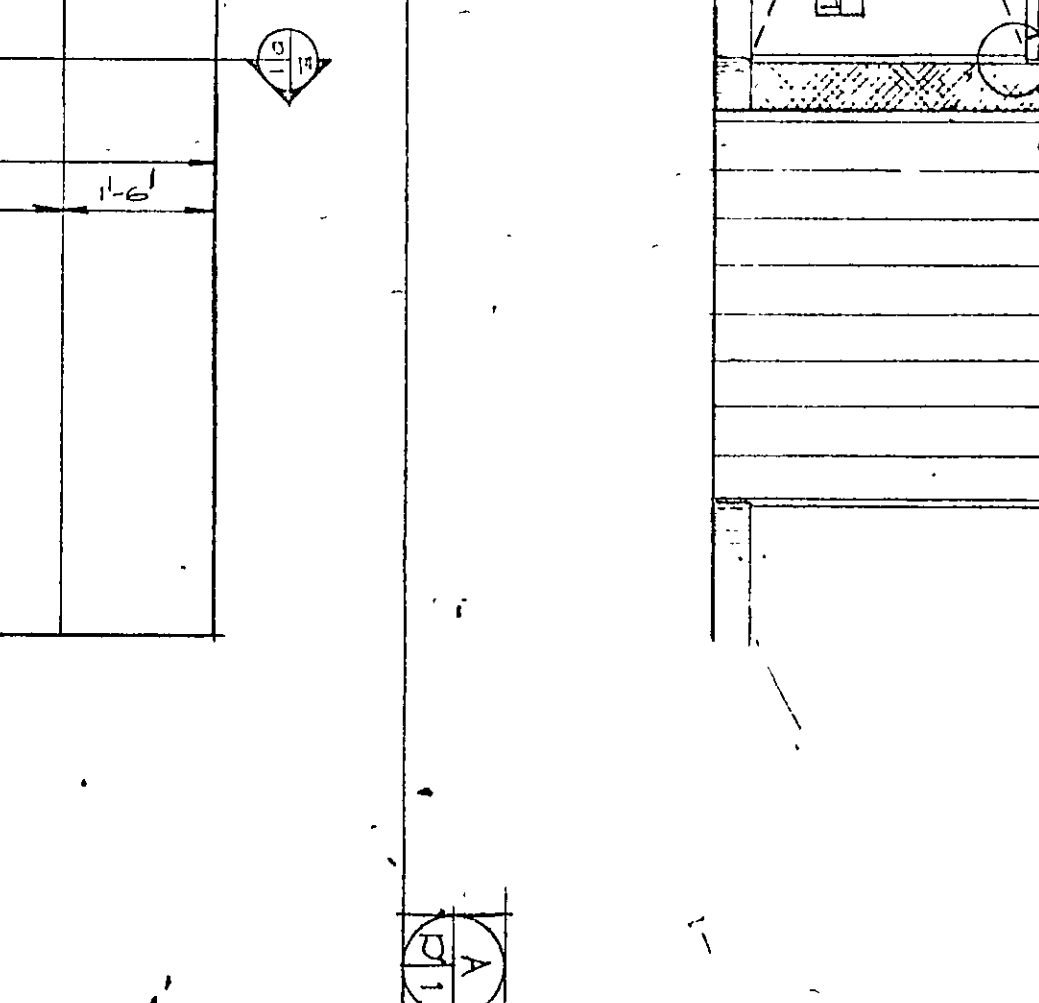


ELEVATION

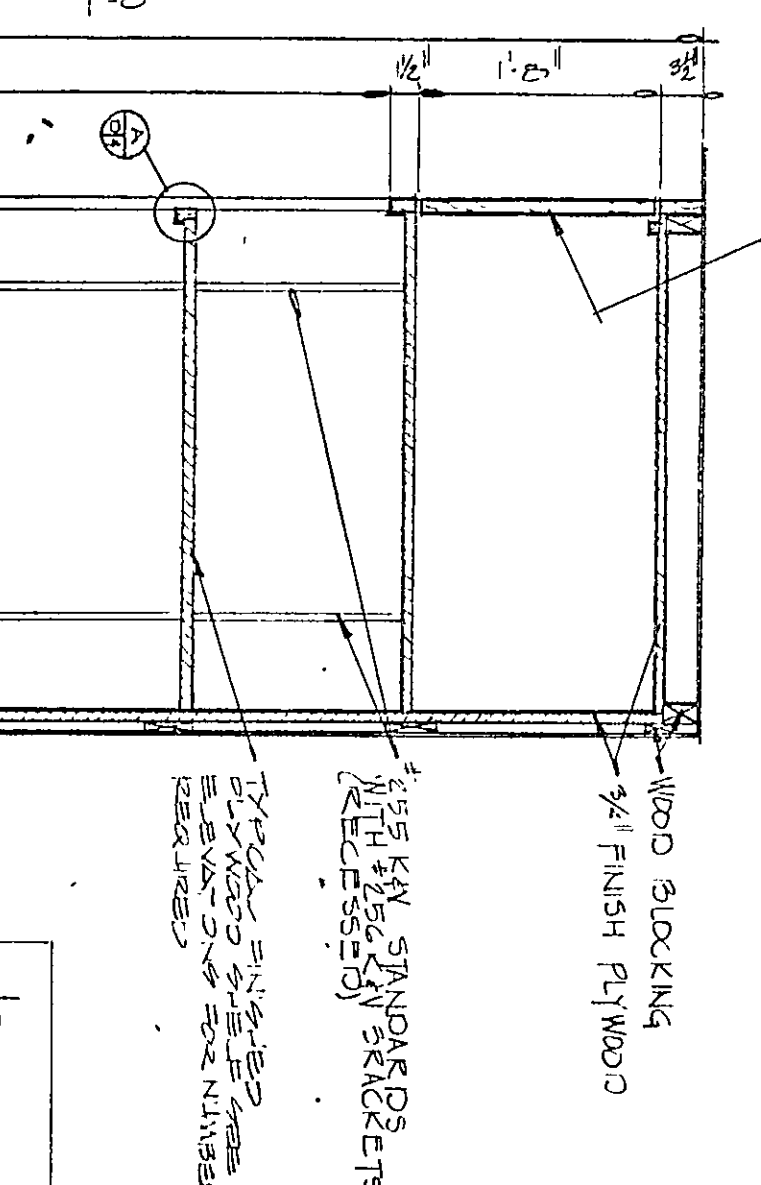


ELEVATION

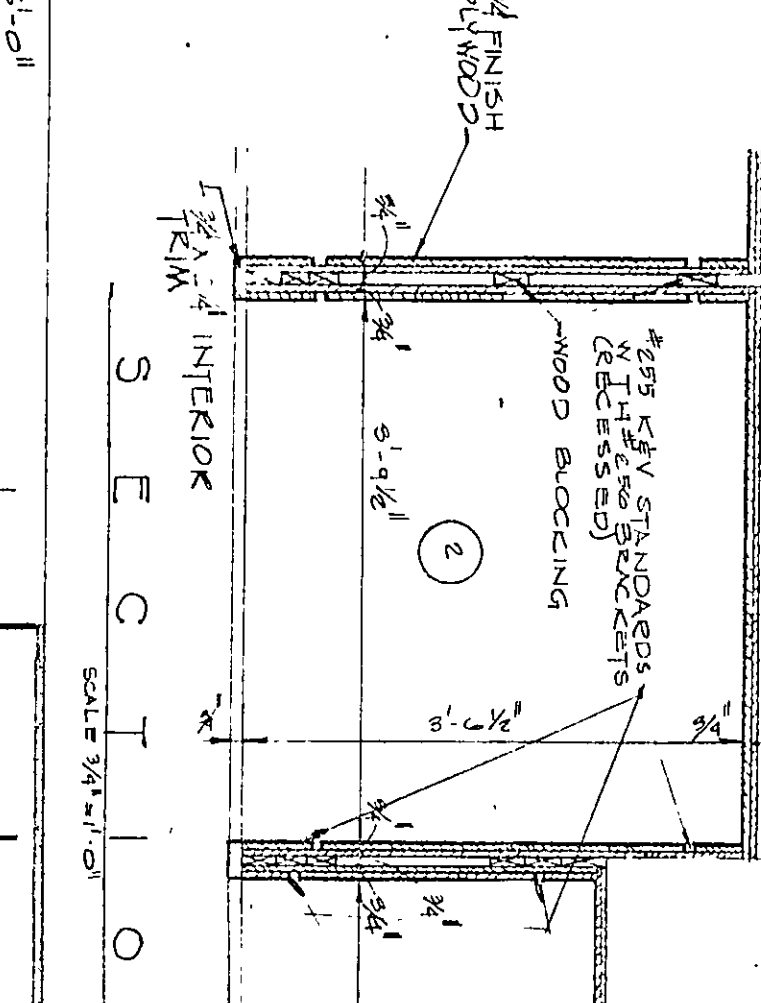



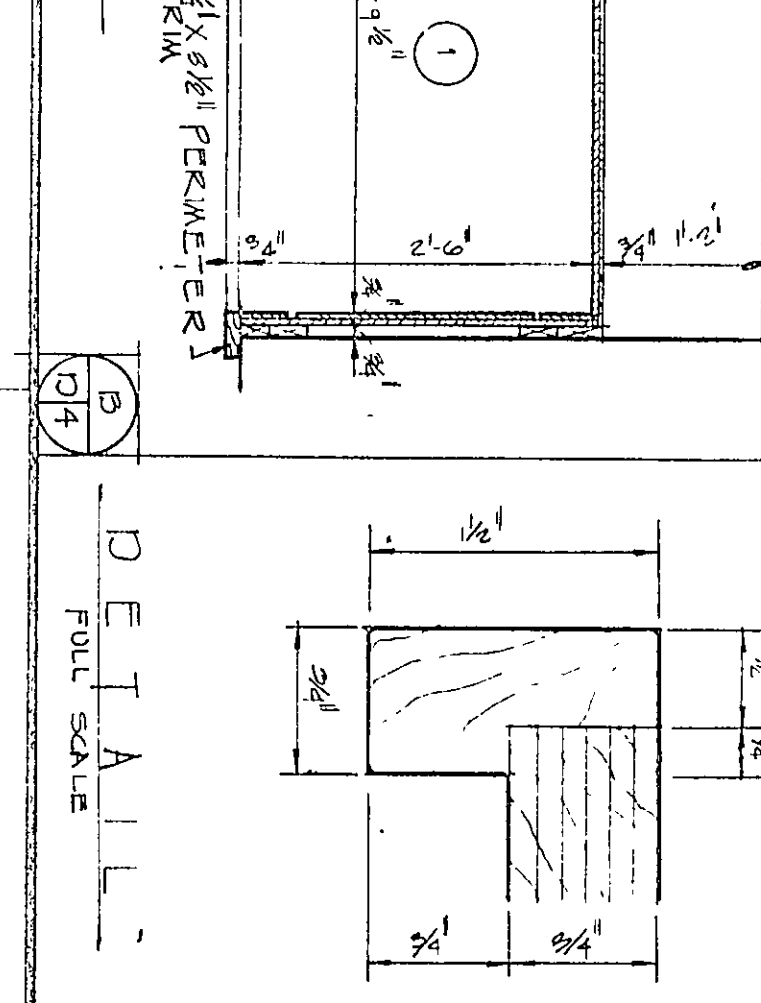



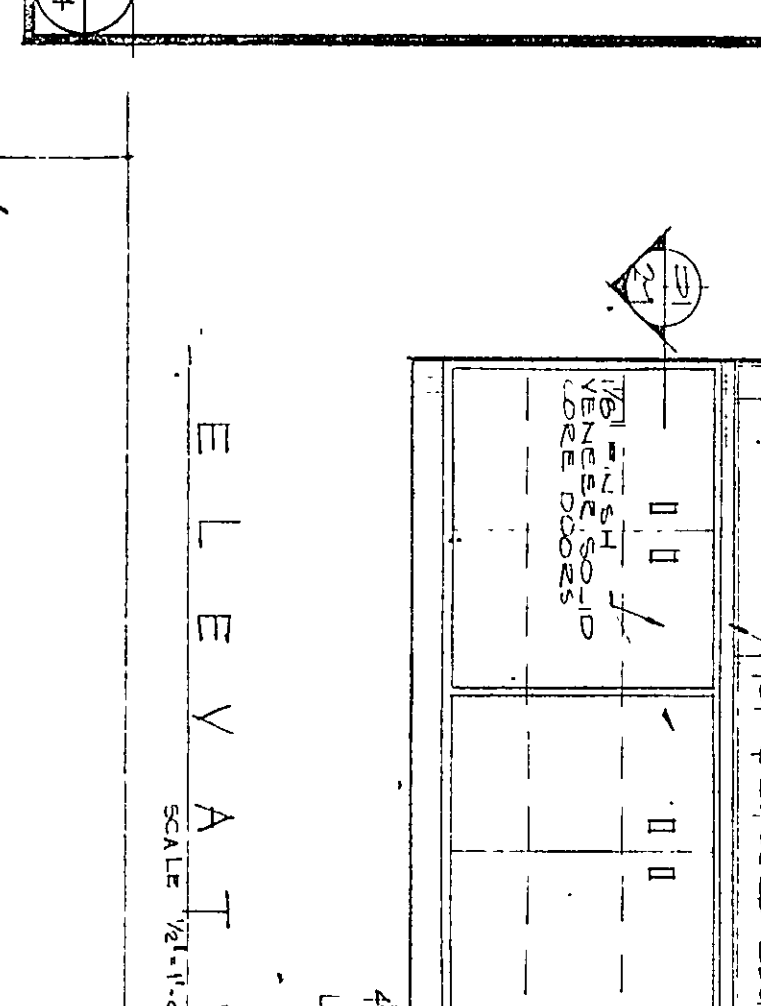



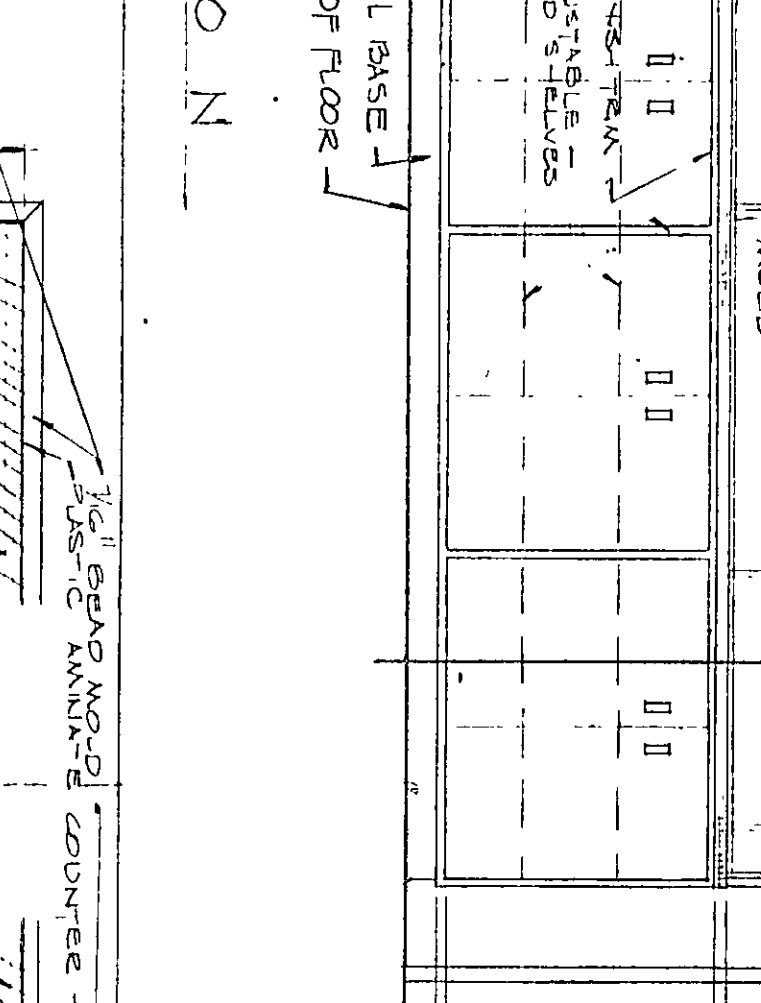



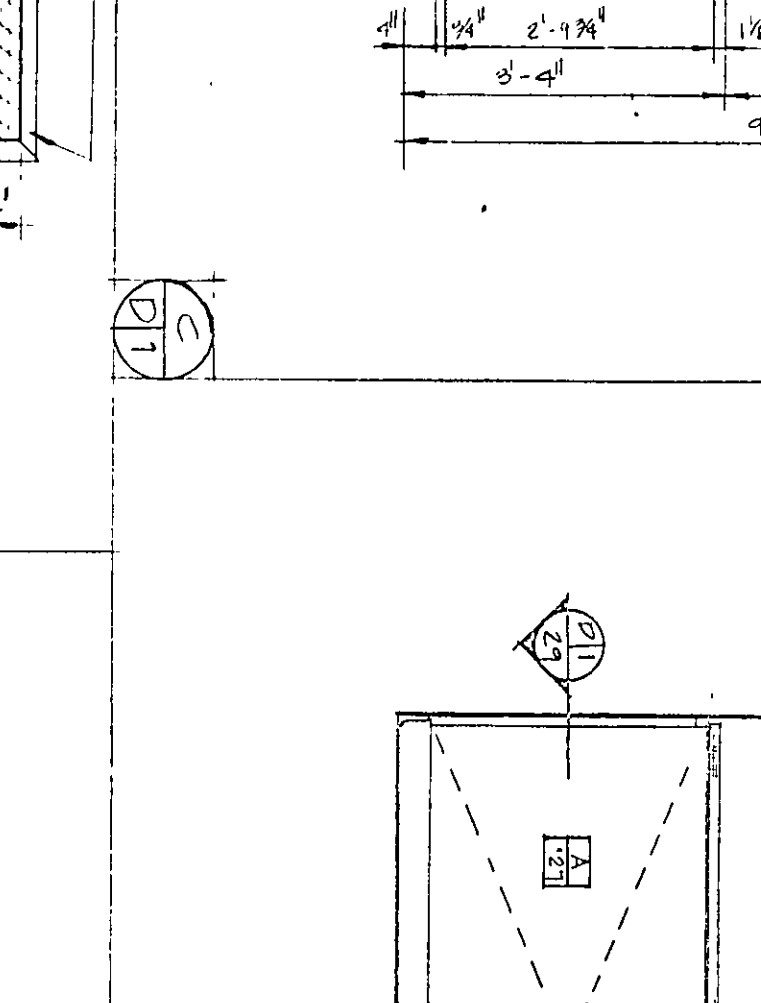



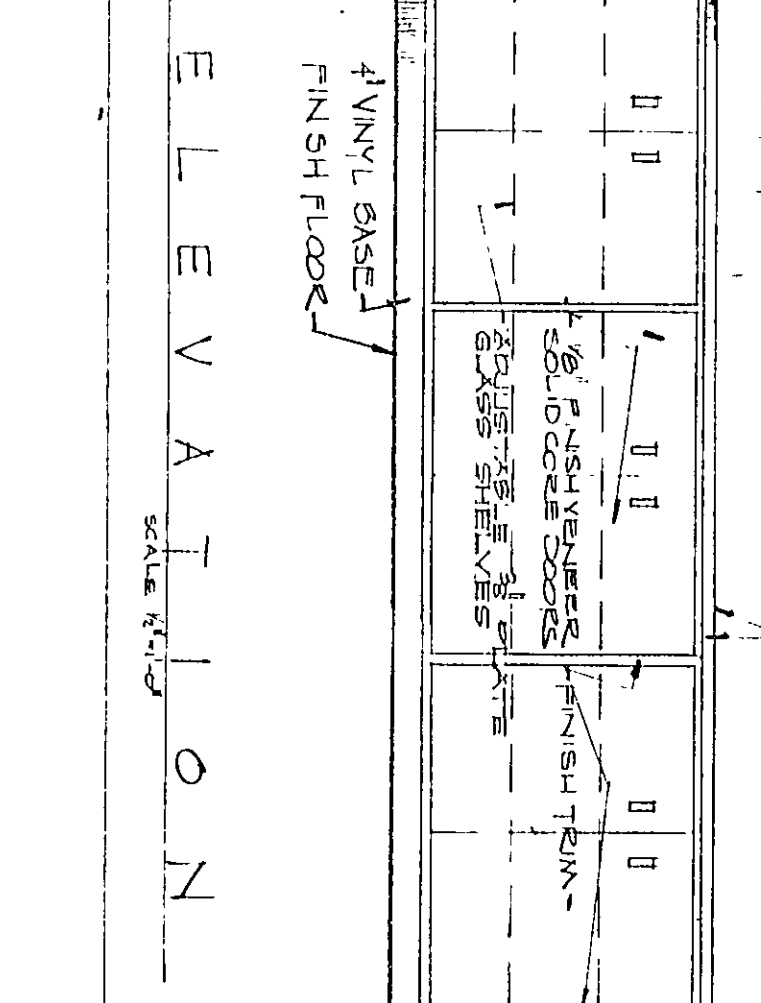



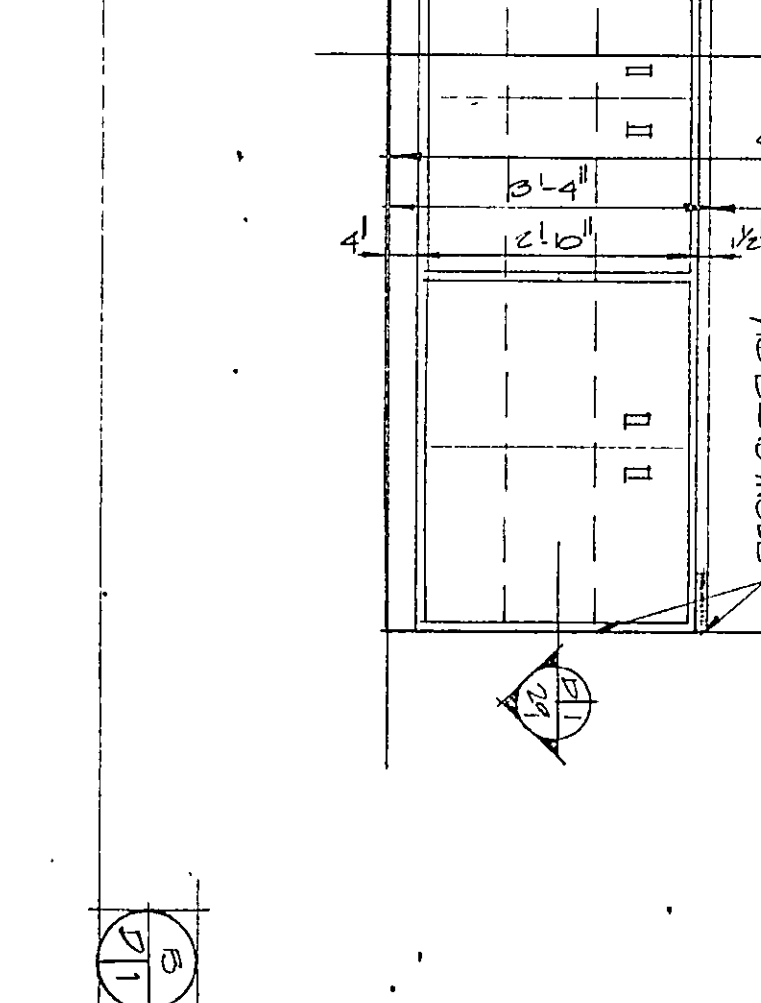



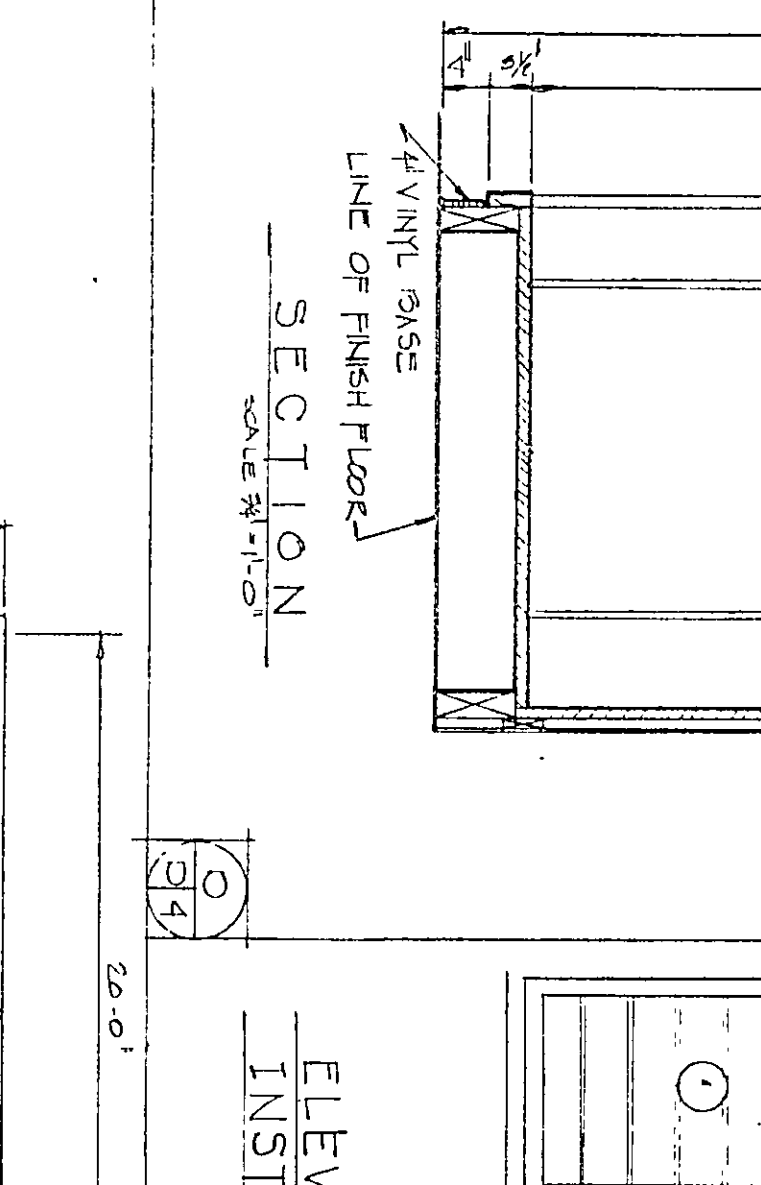



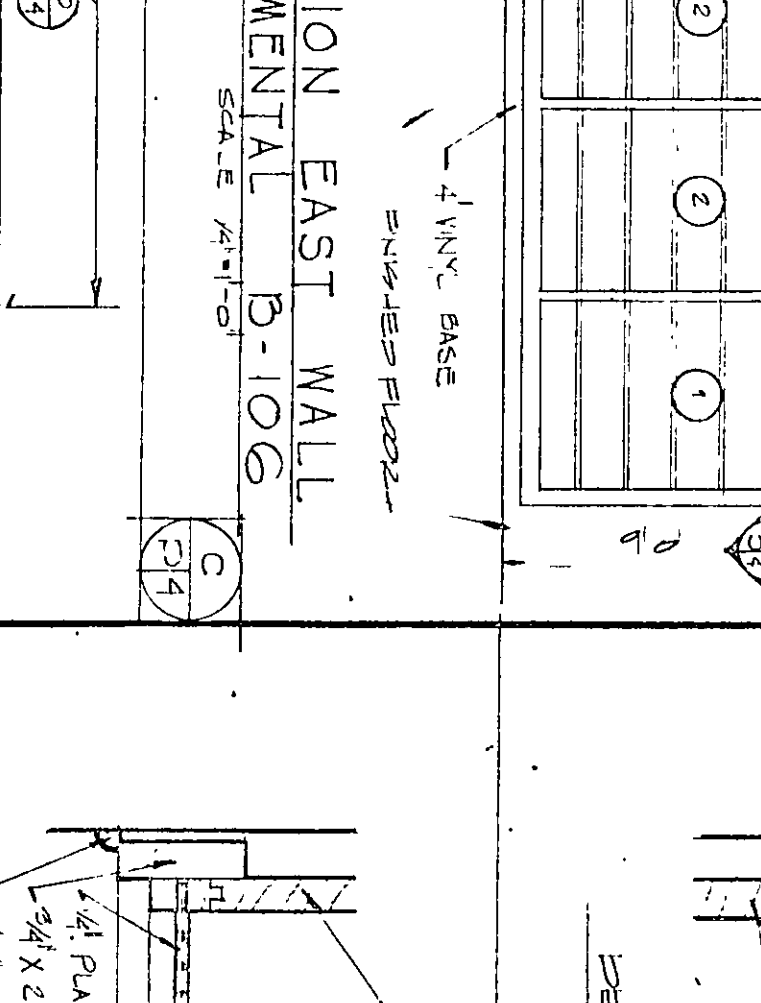



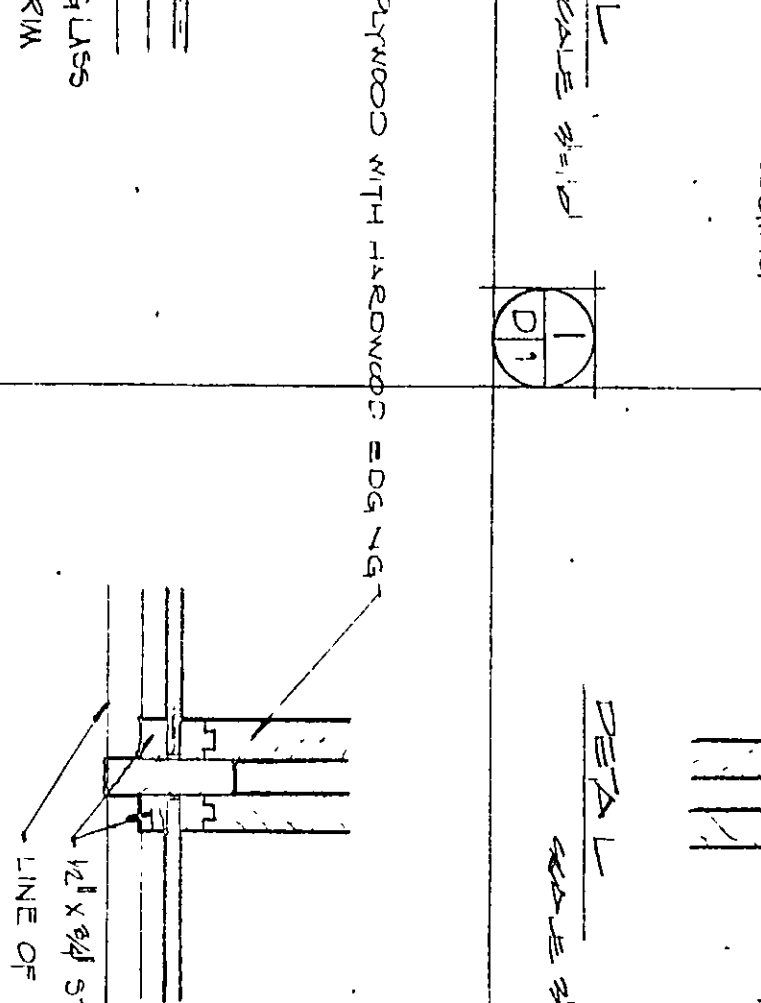



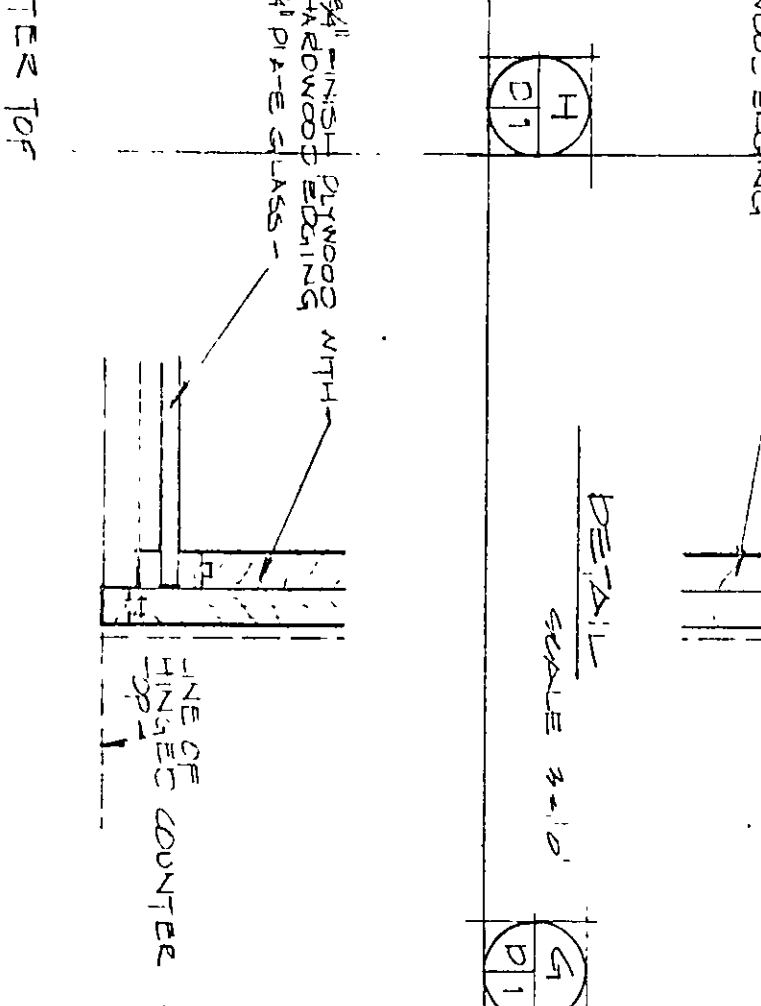



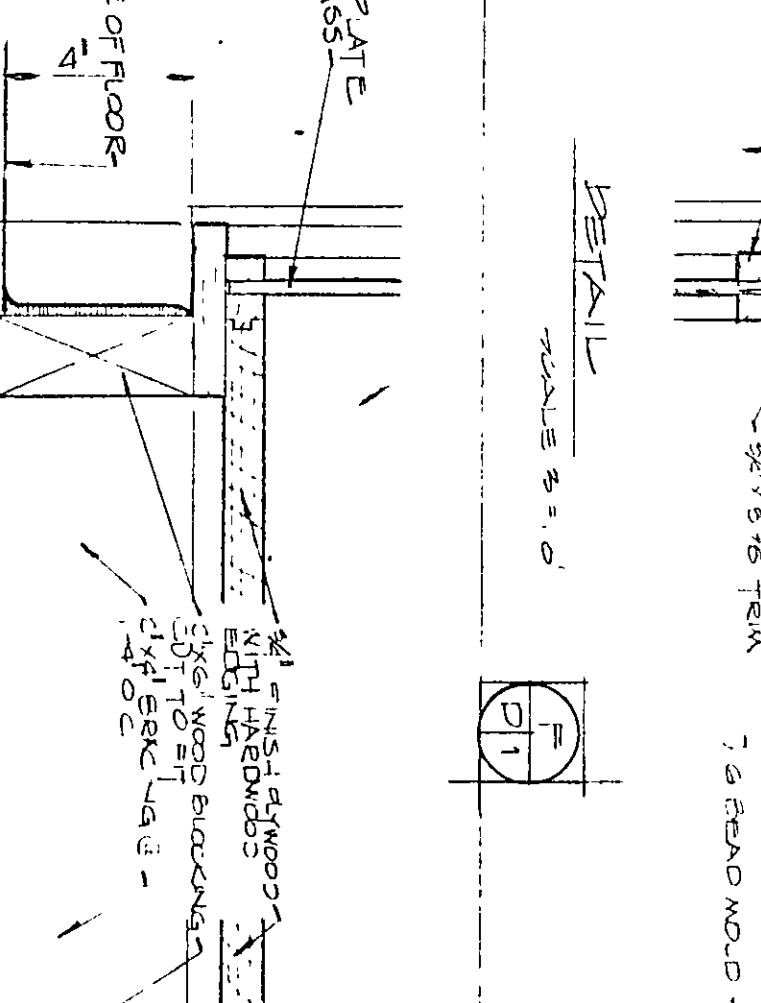



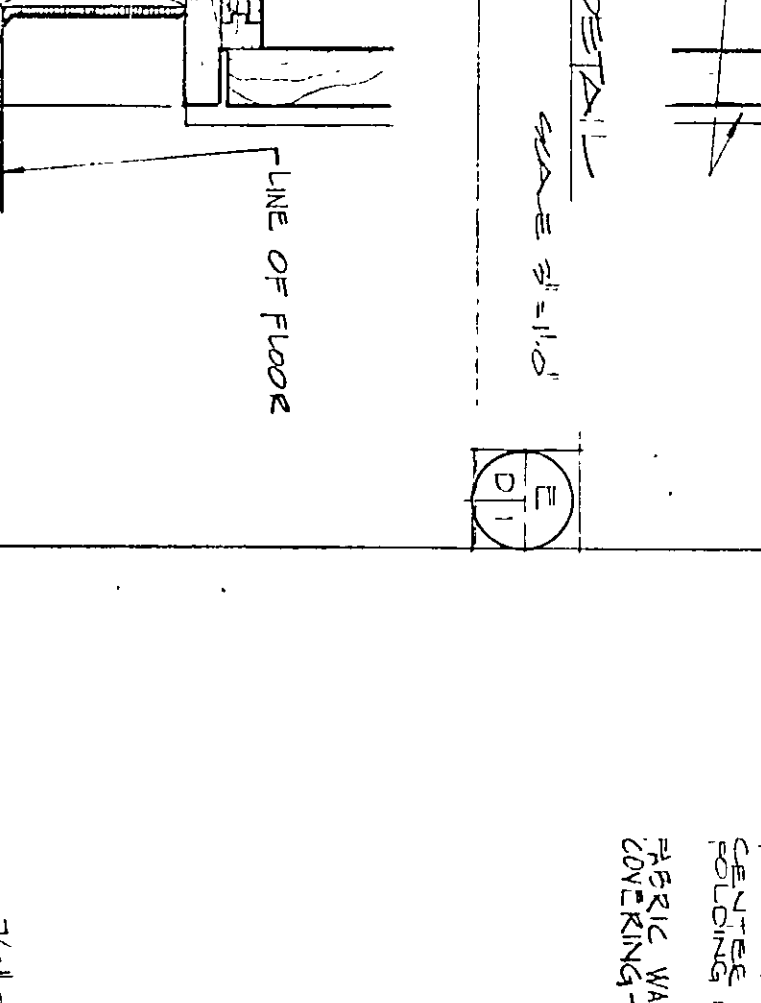



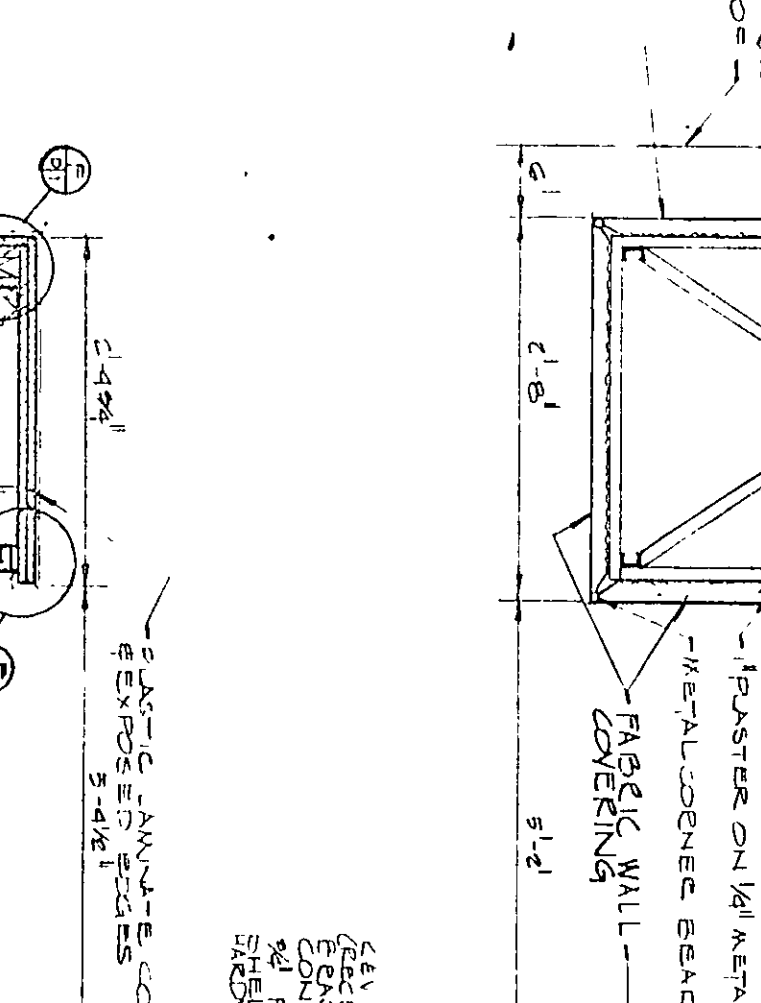


ELEVATION

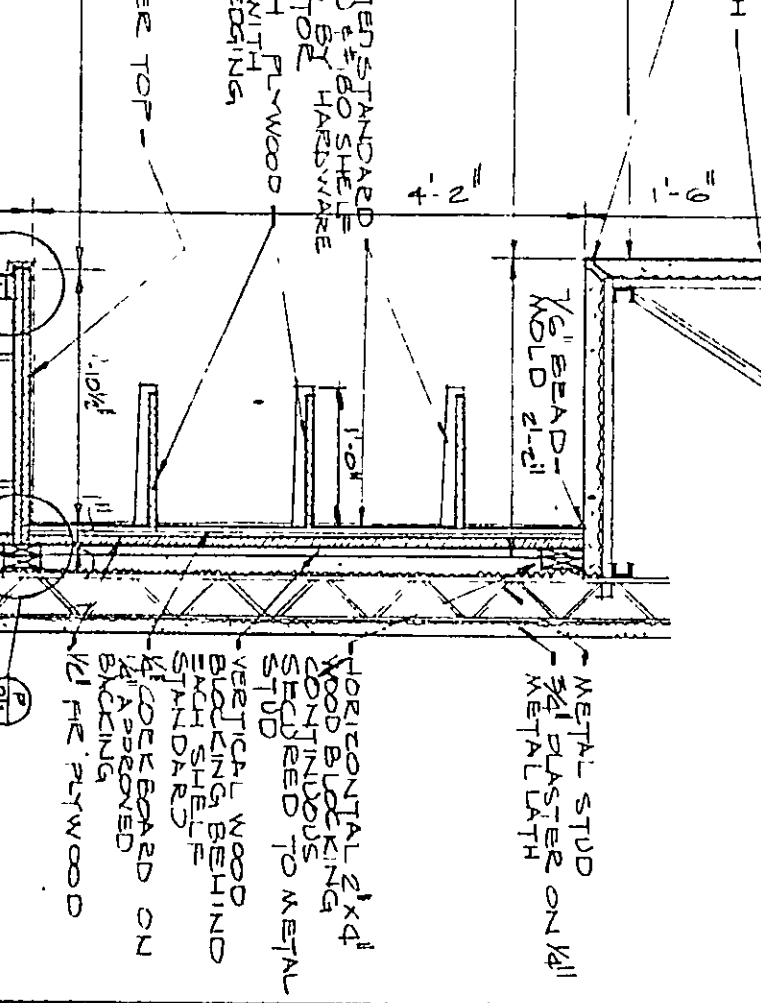



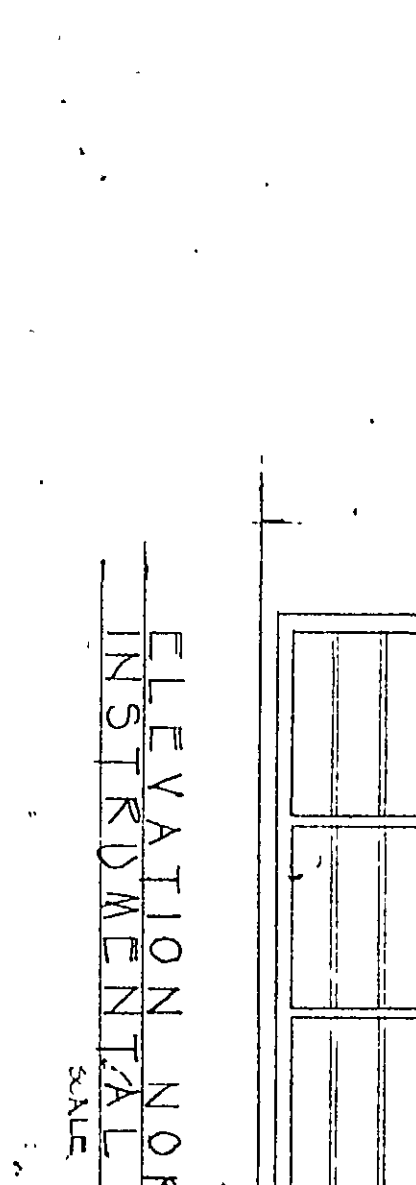



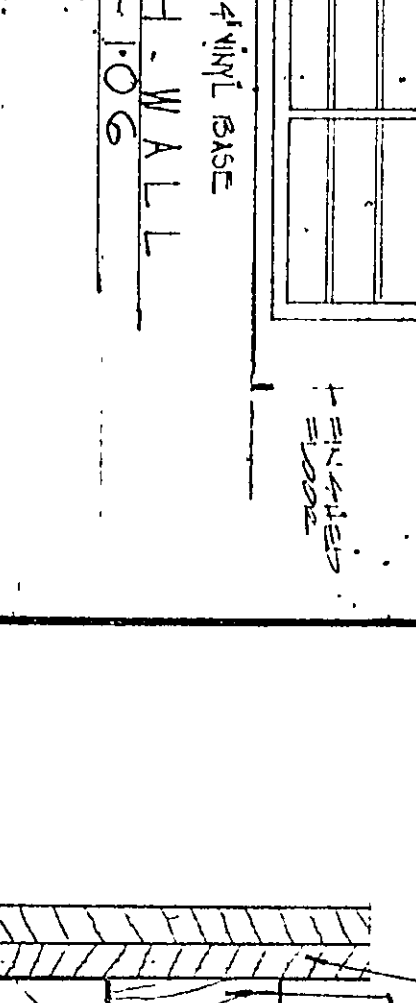



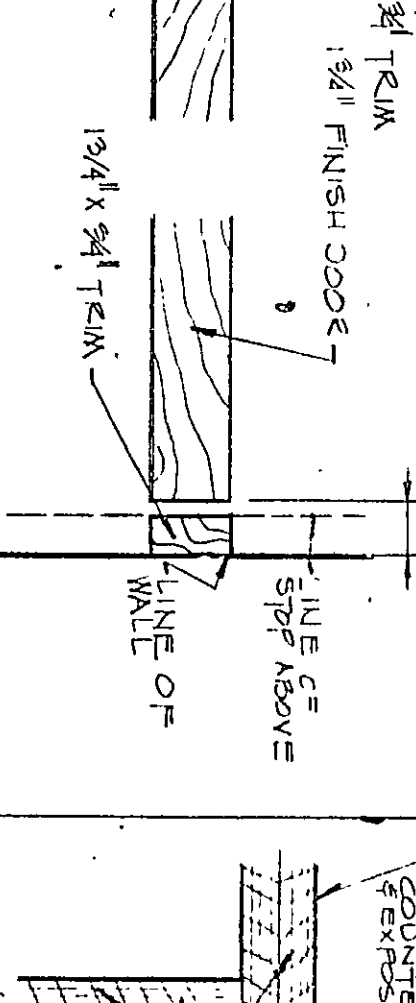



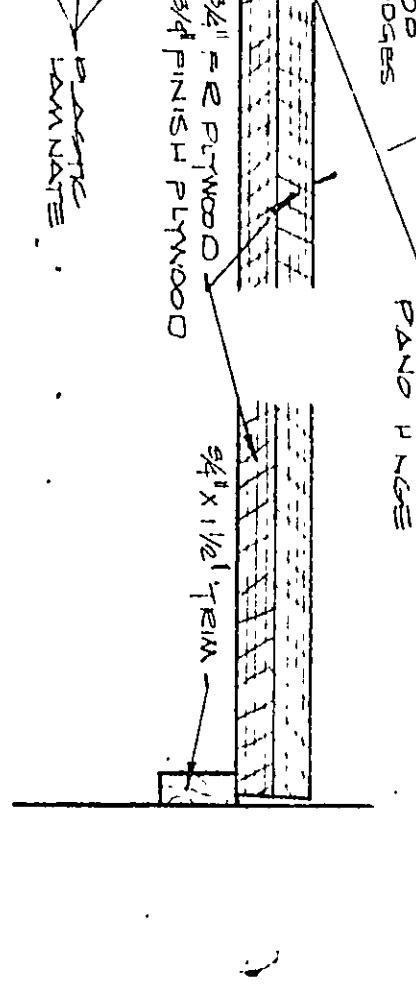



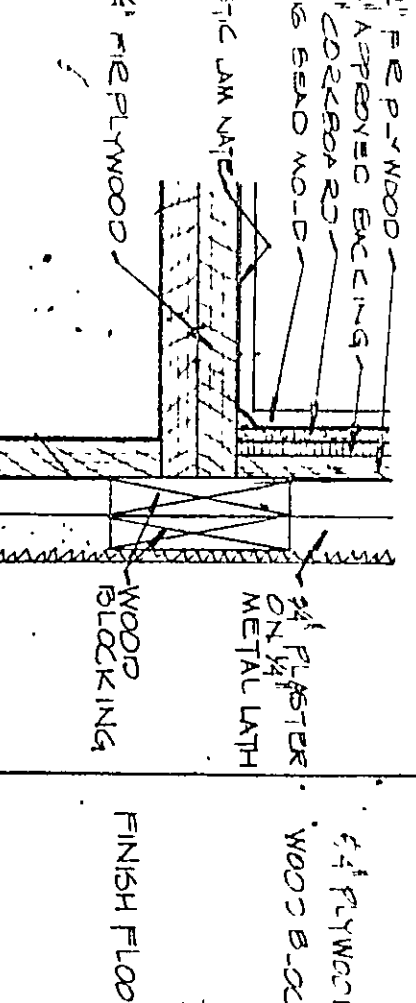



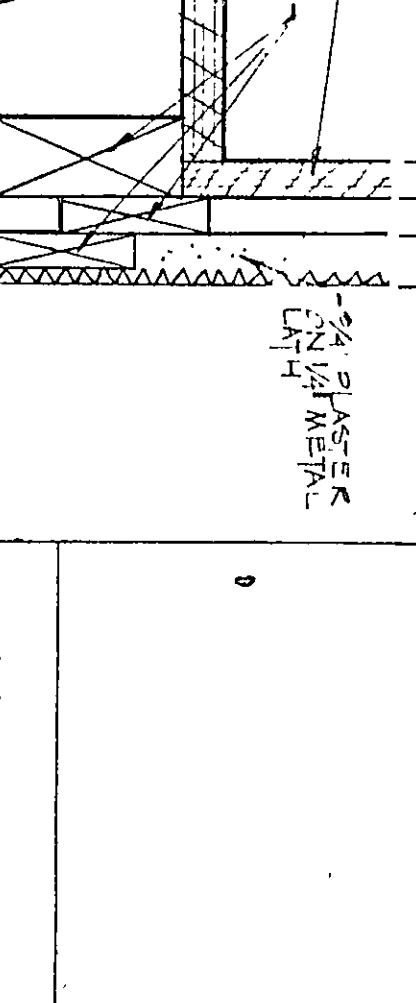


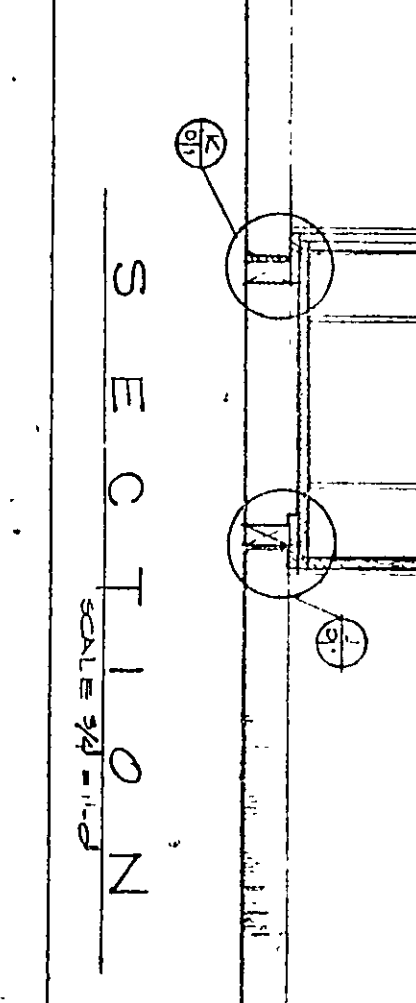


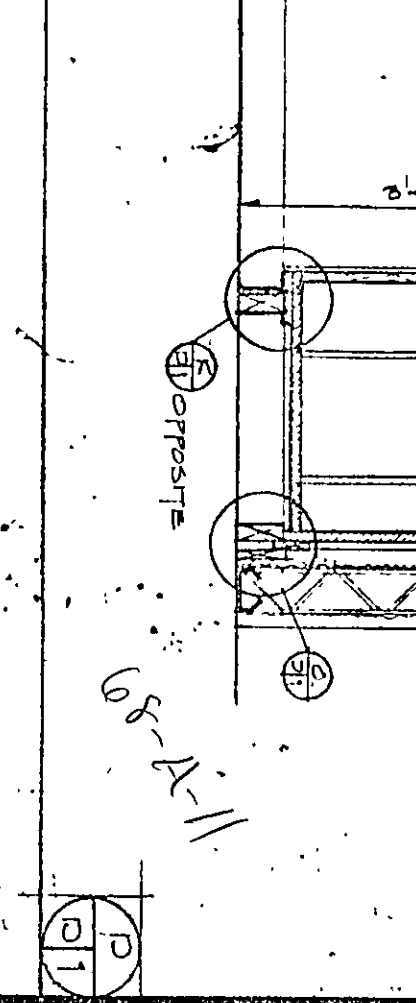


INSTRUMENT STORAGE CABINETS

INSTRUMENT STORAGE CABINETS

