
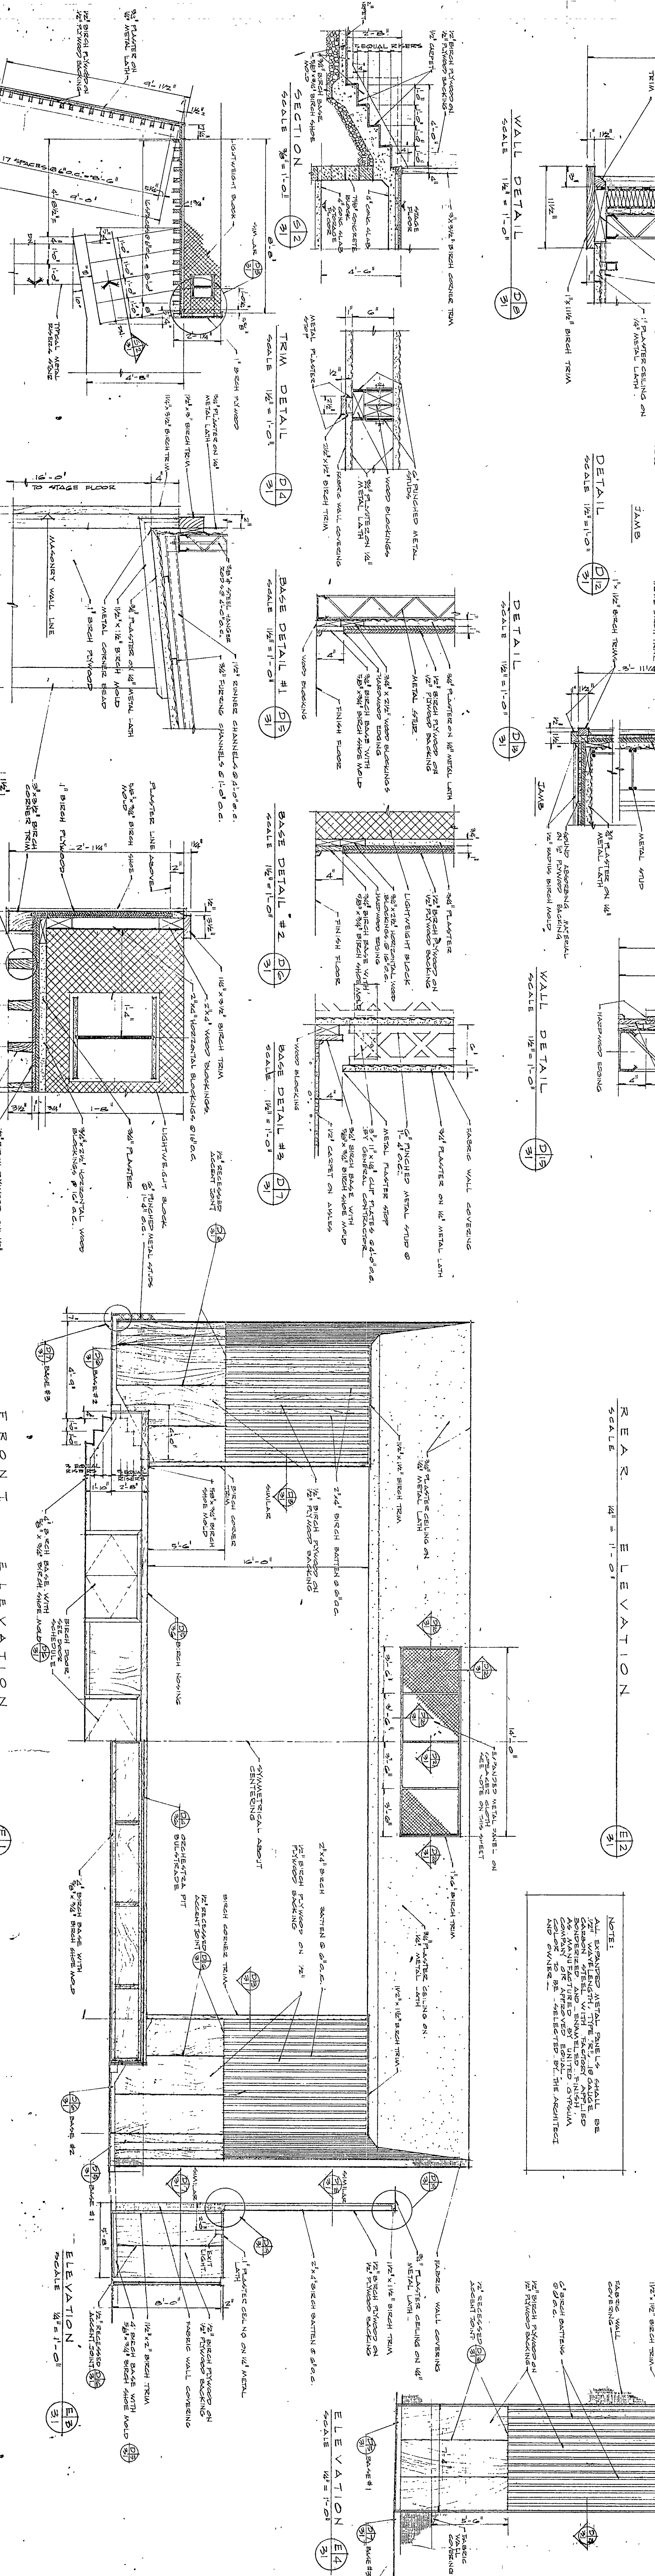
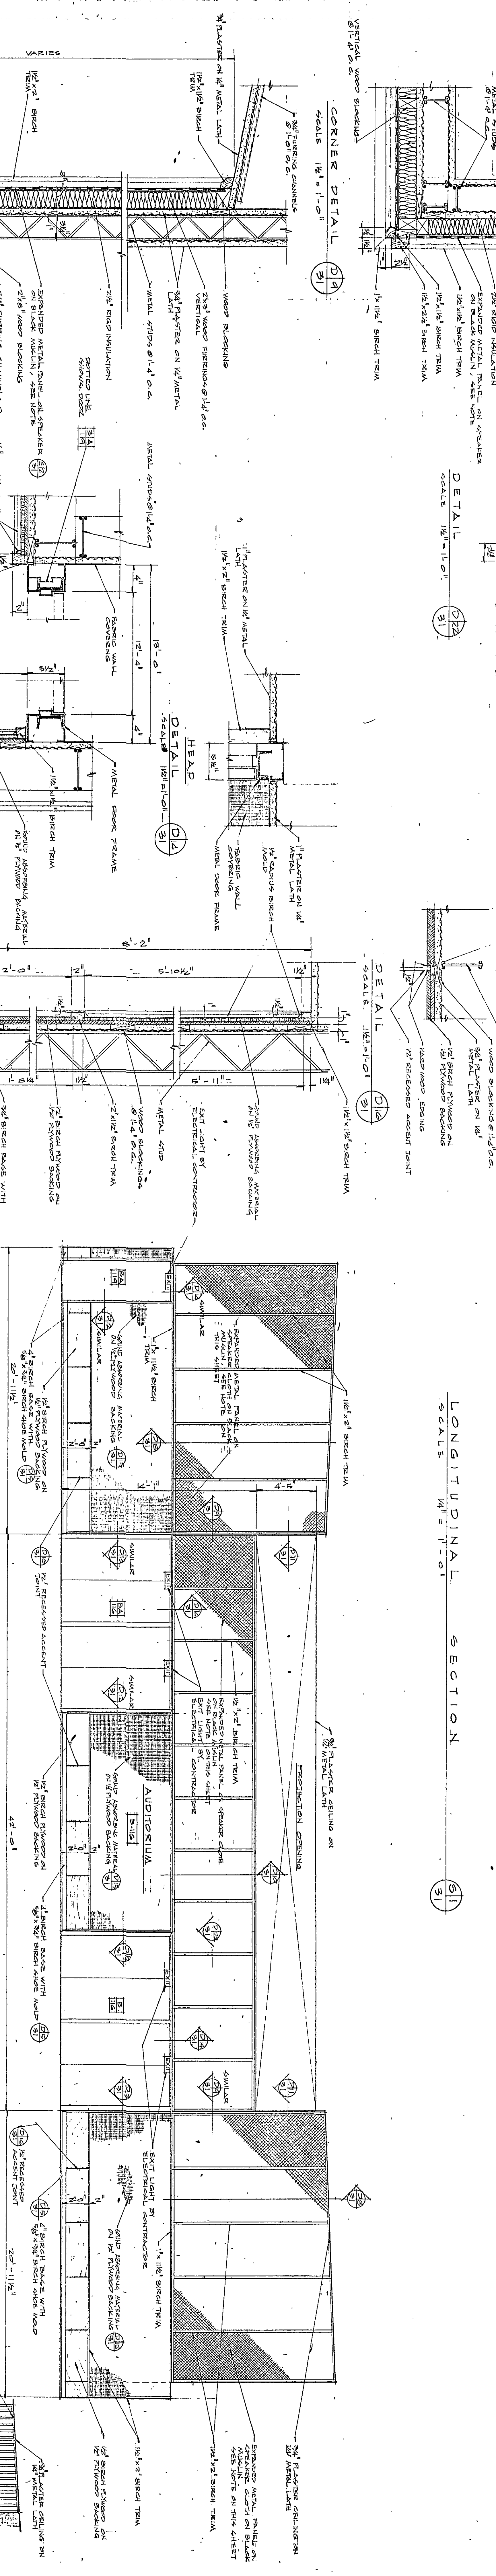


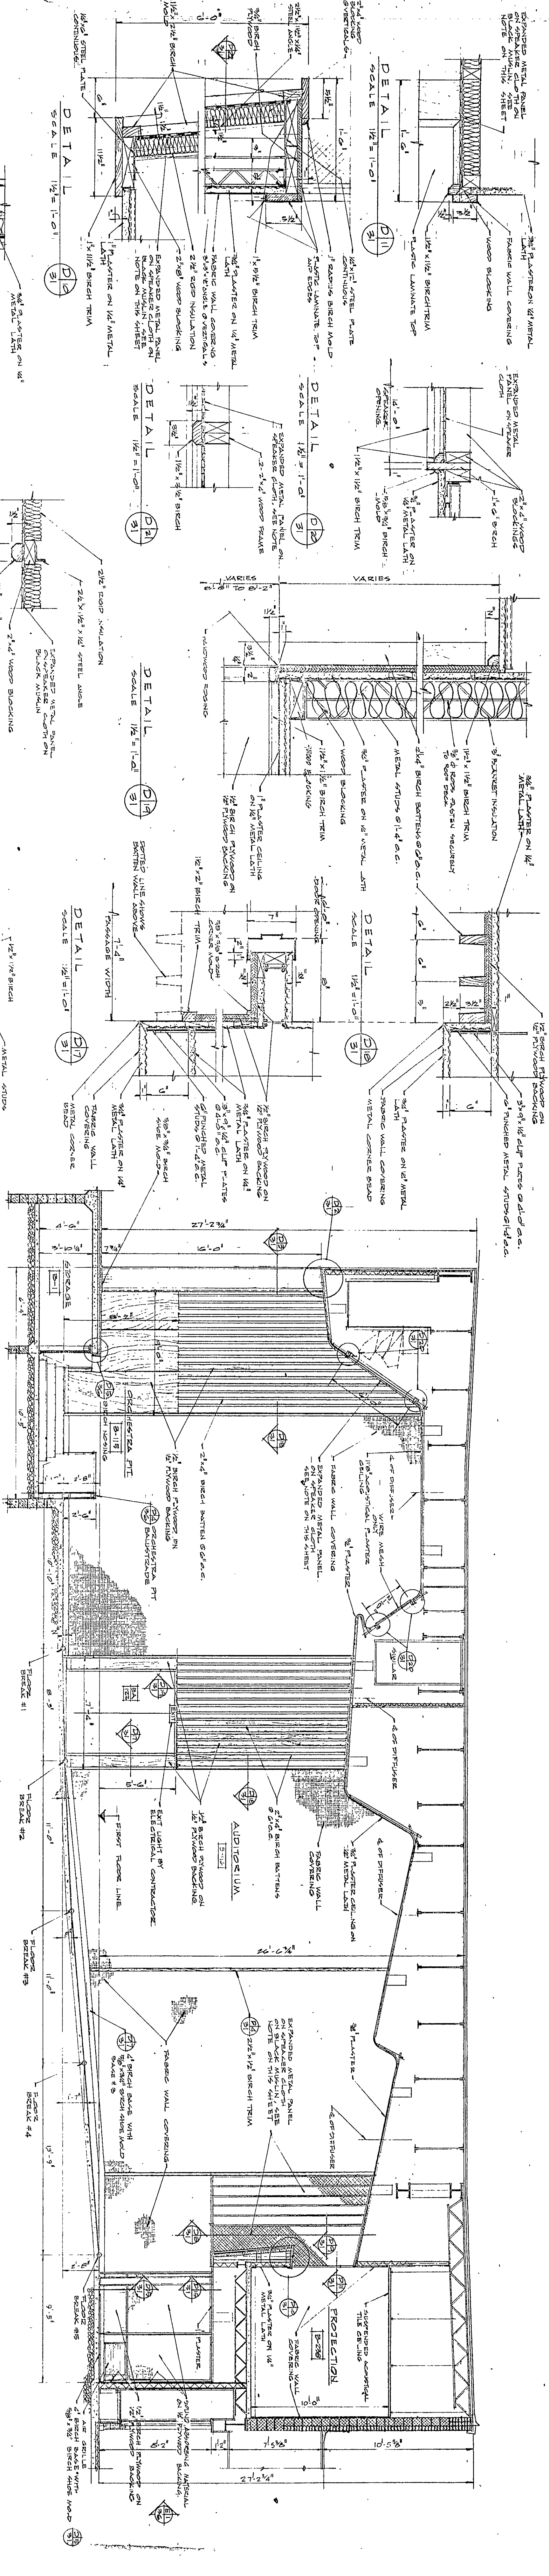

EVERETT I. BROWN COMPANY - ARCHITECTS & ENGINEERS
5500 BRADBURY AVENUE - PARK FLETCHER
INDIANAPOLIS - INDIANA

ADDITION TO CHESTERTON SCHOOL

SHEET G-31 OF 72