
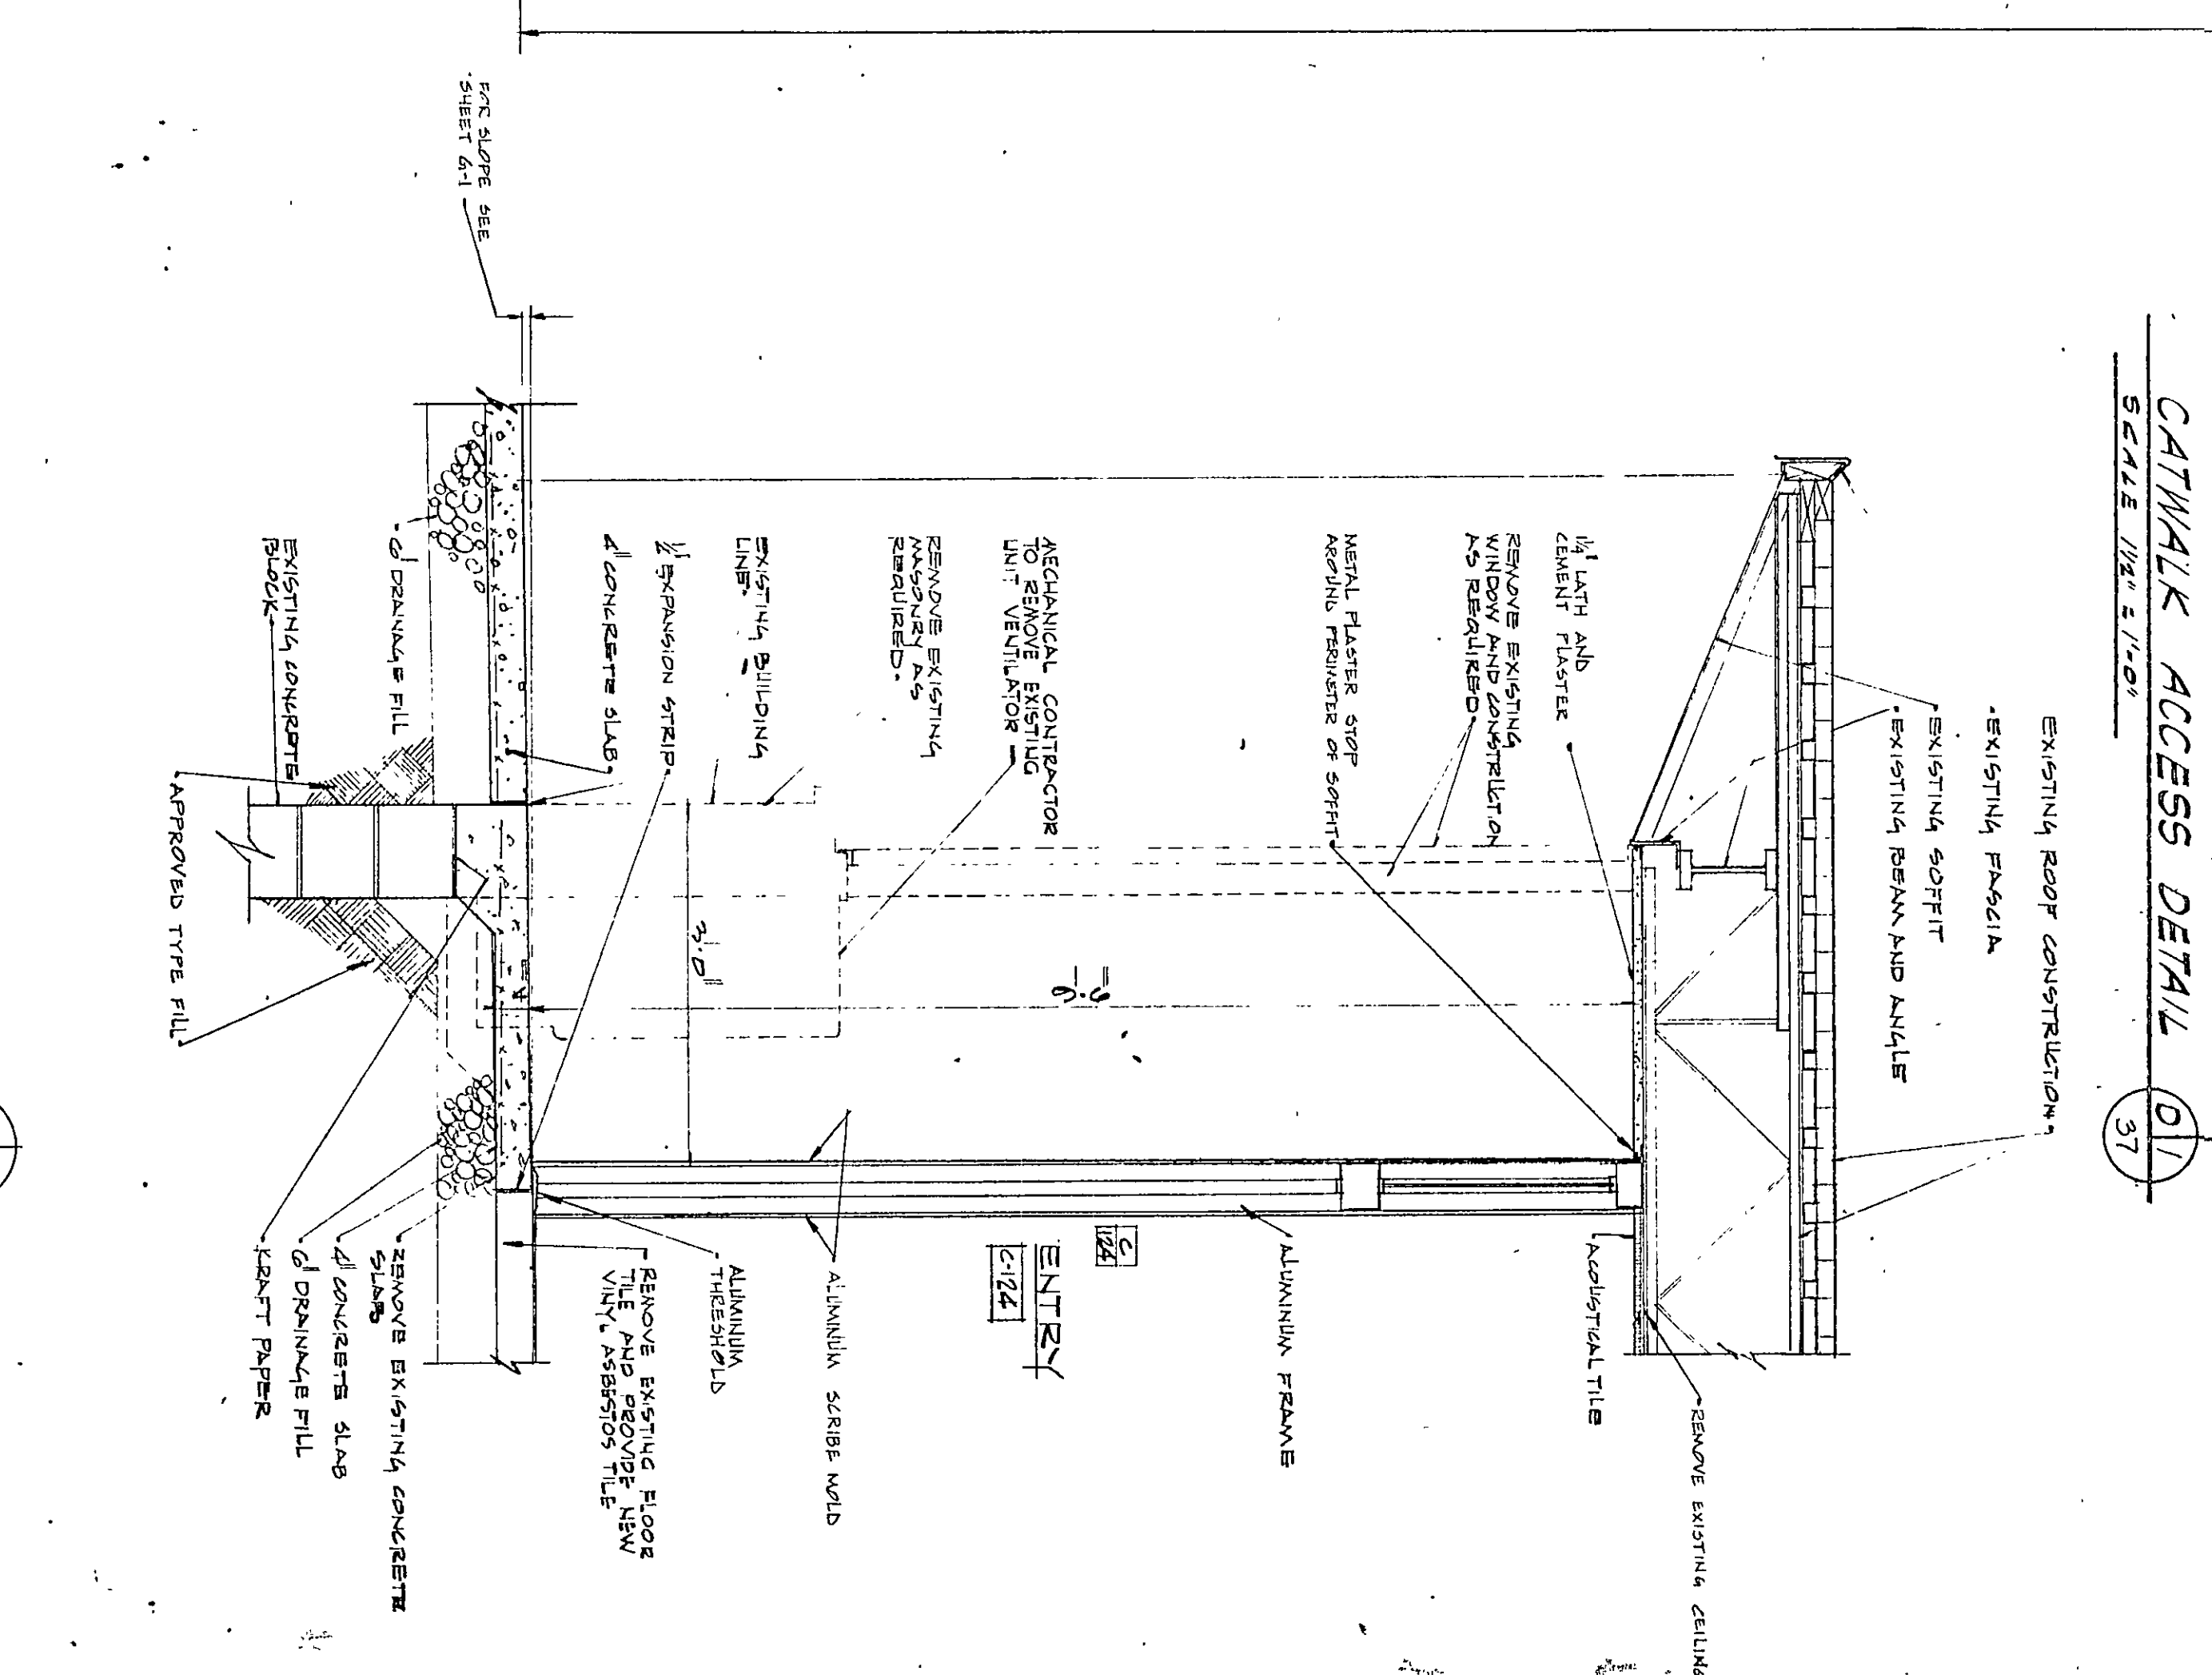
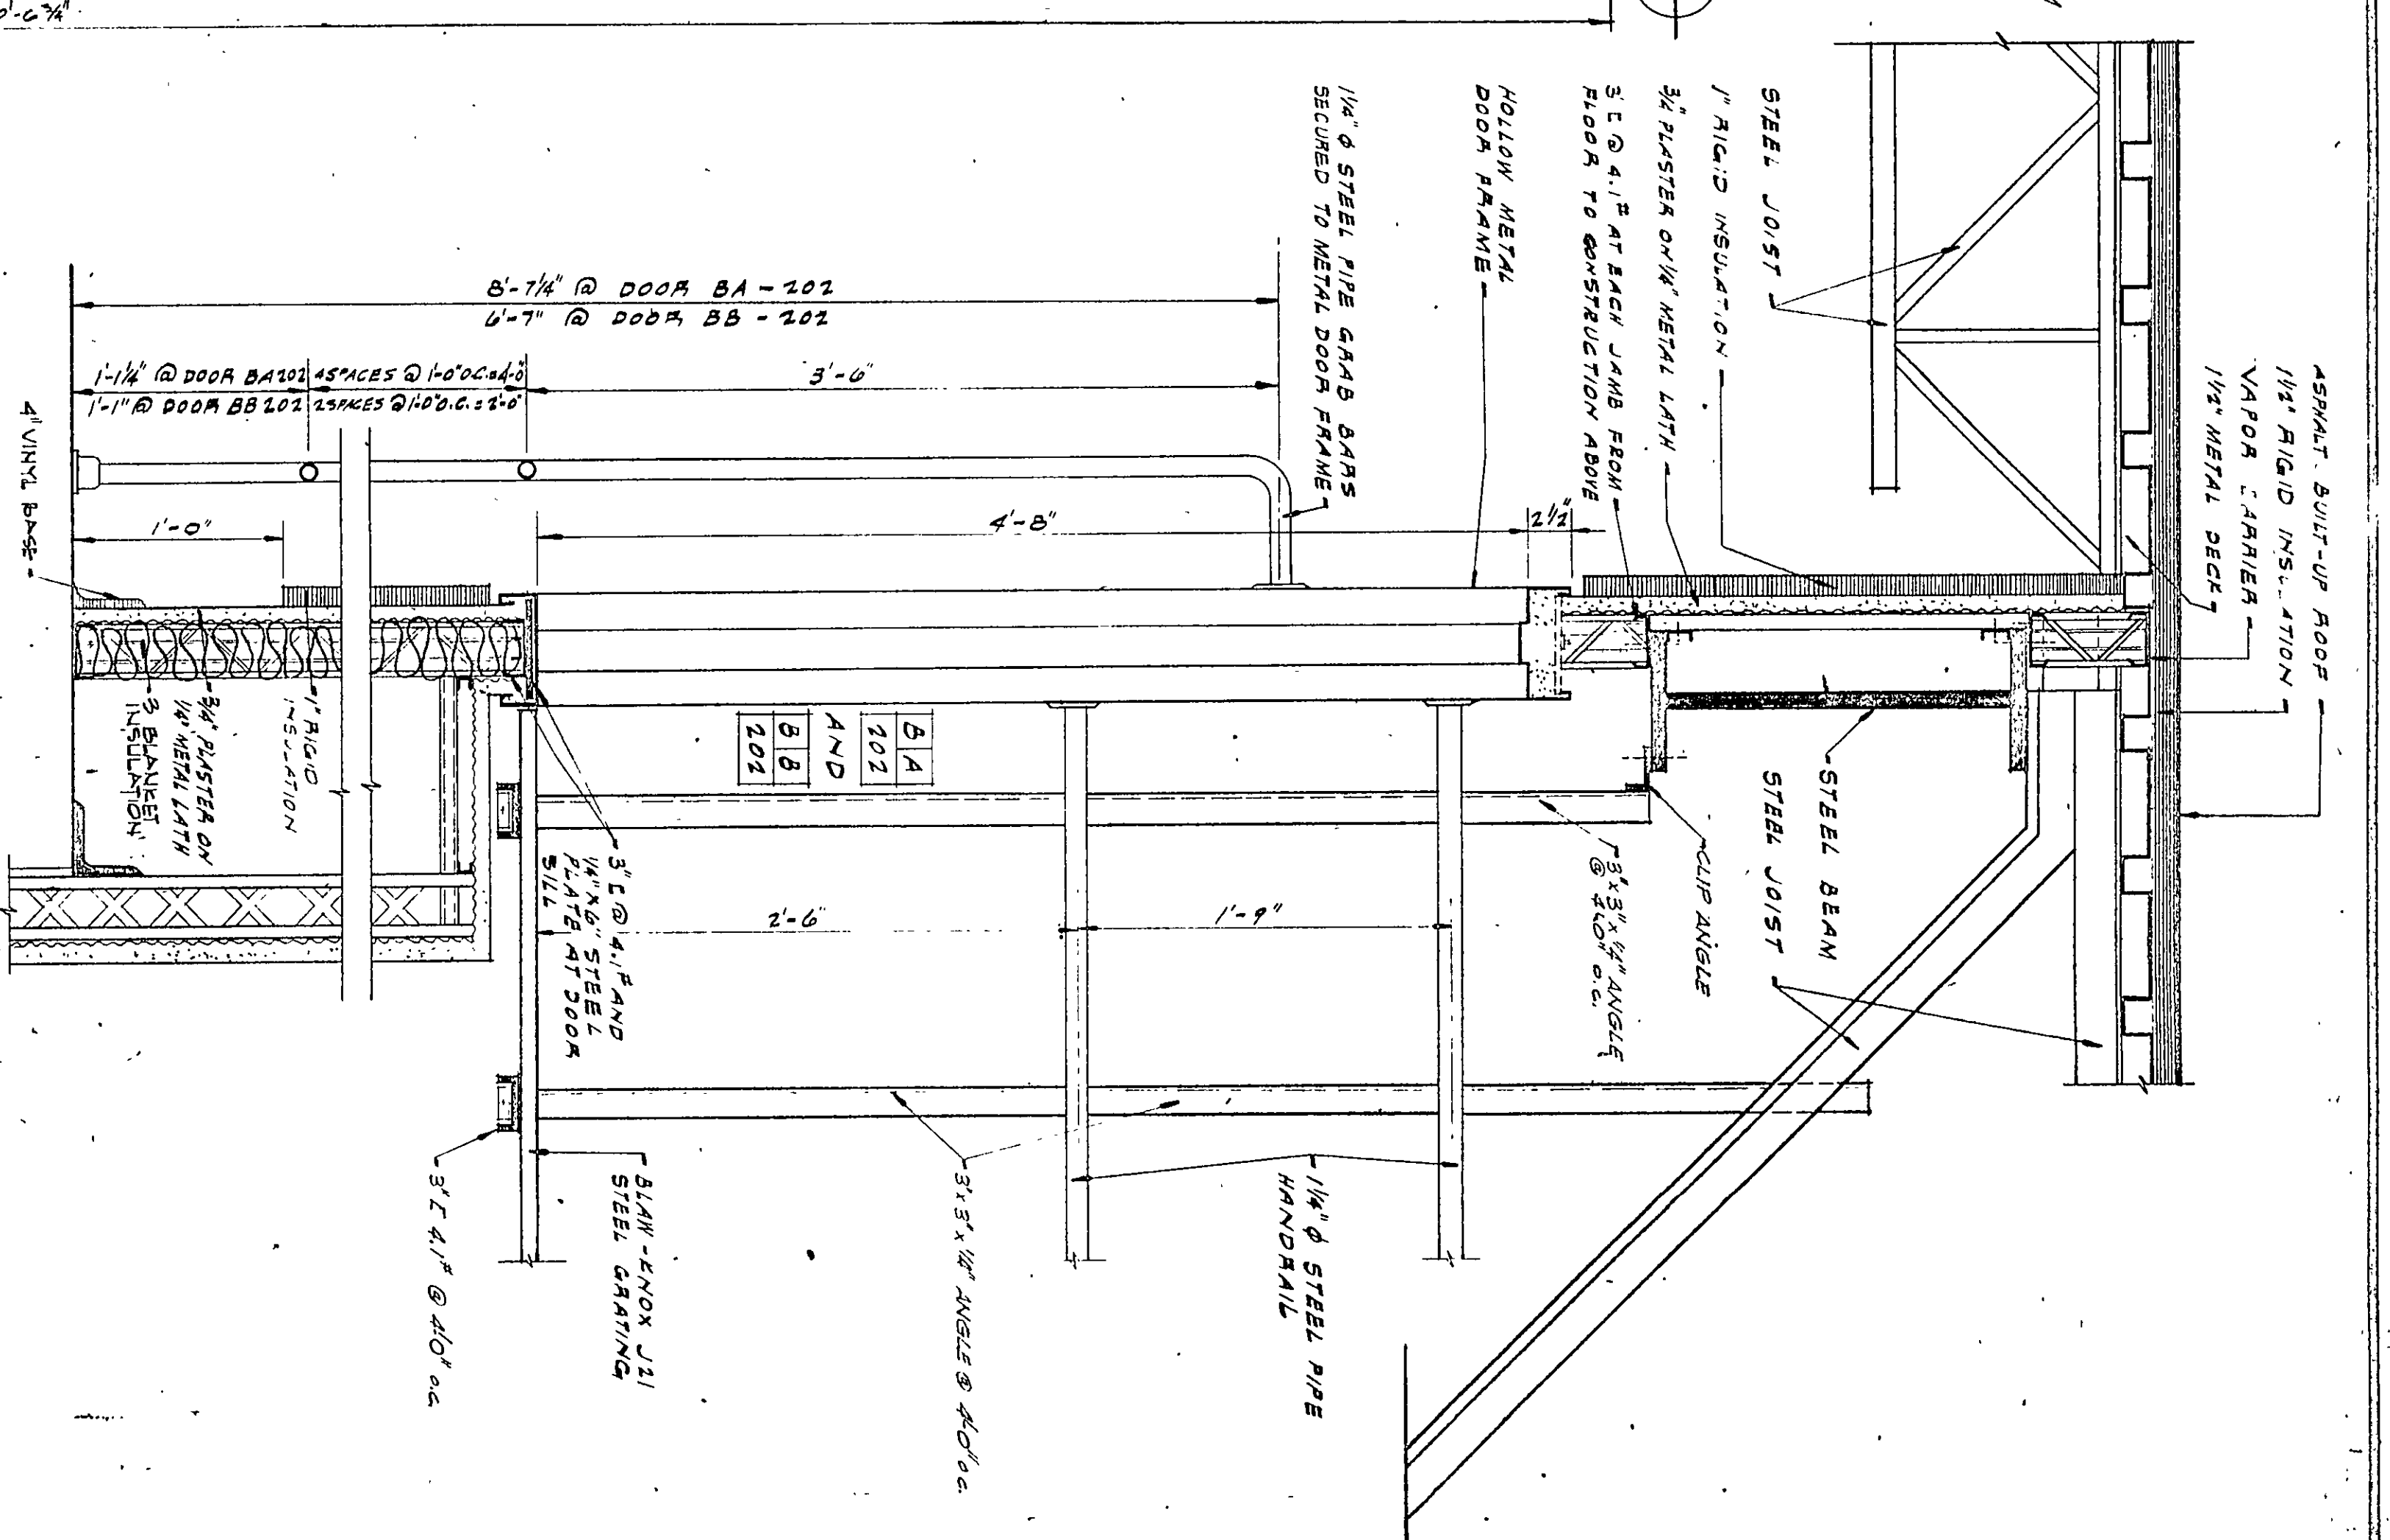
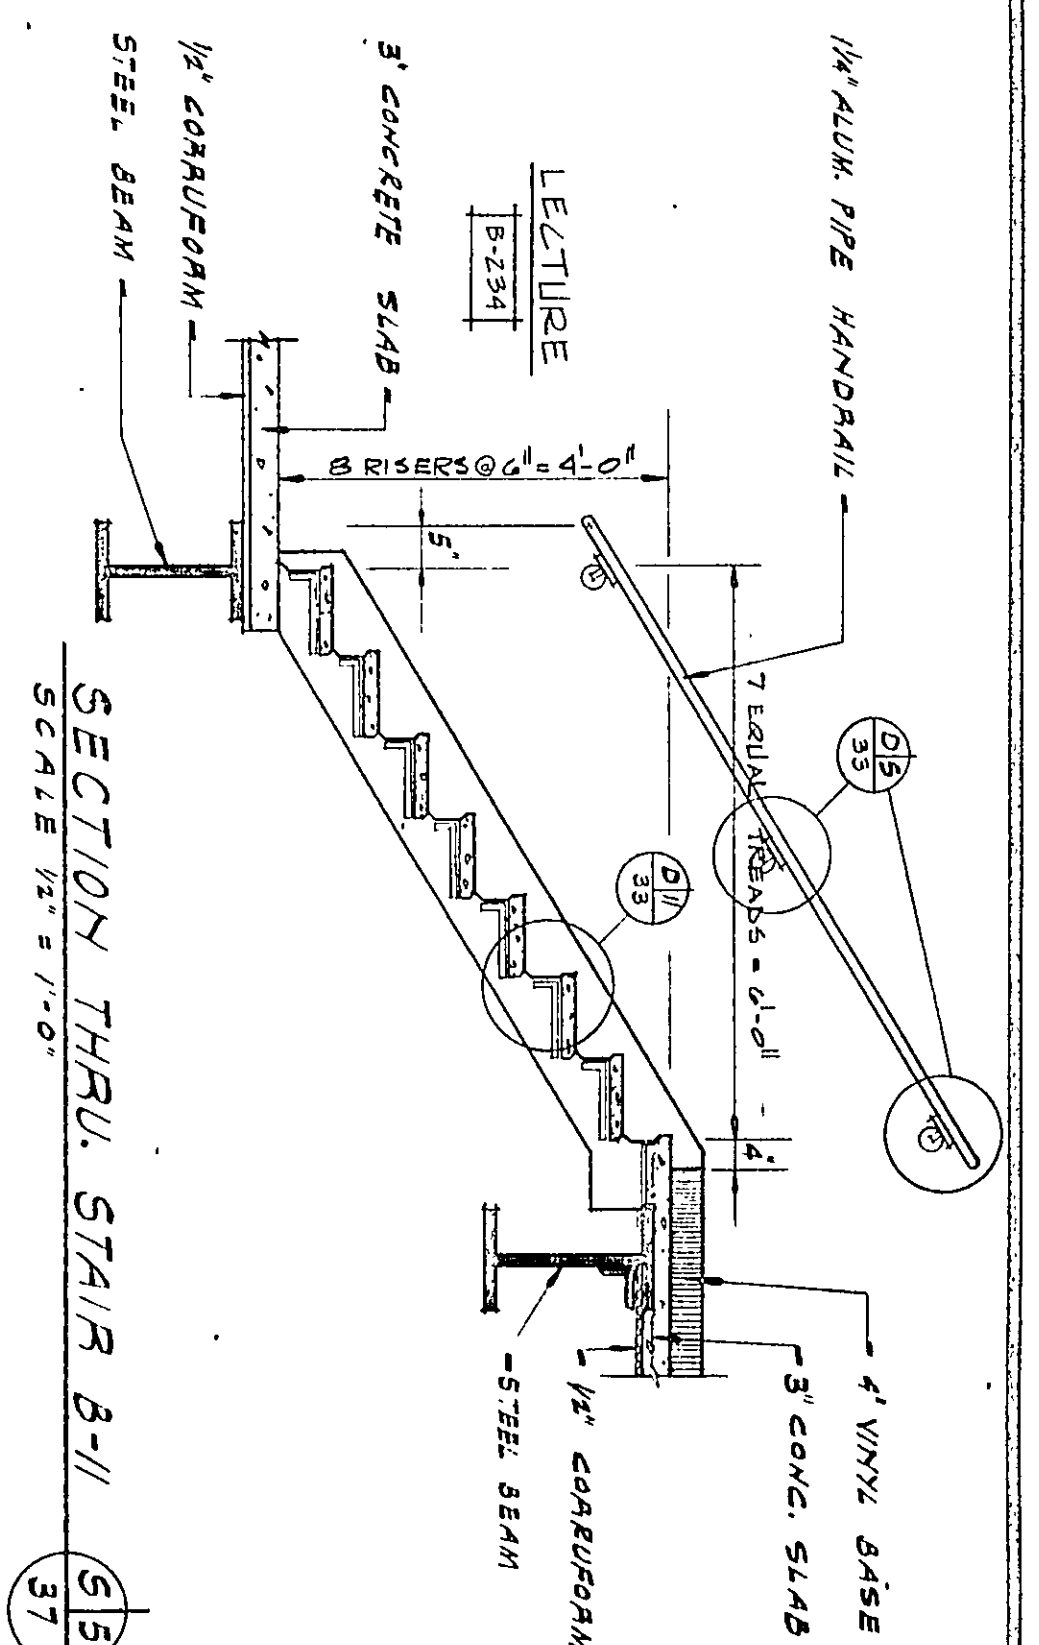


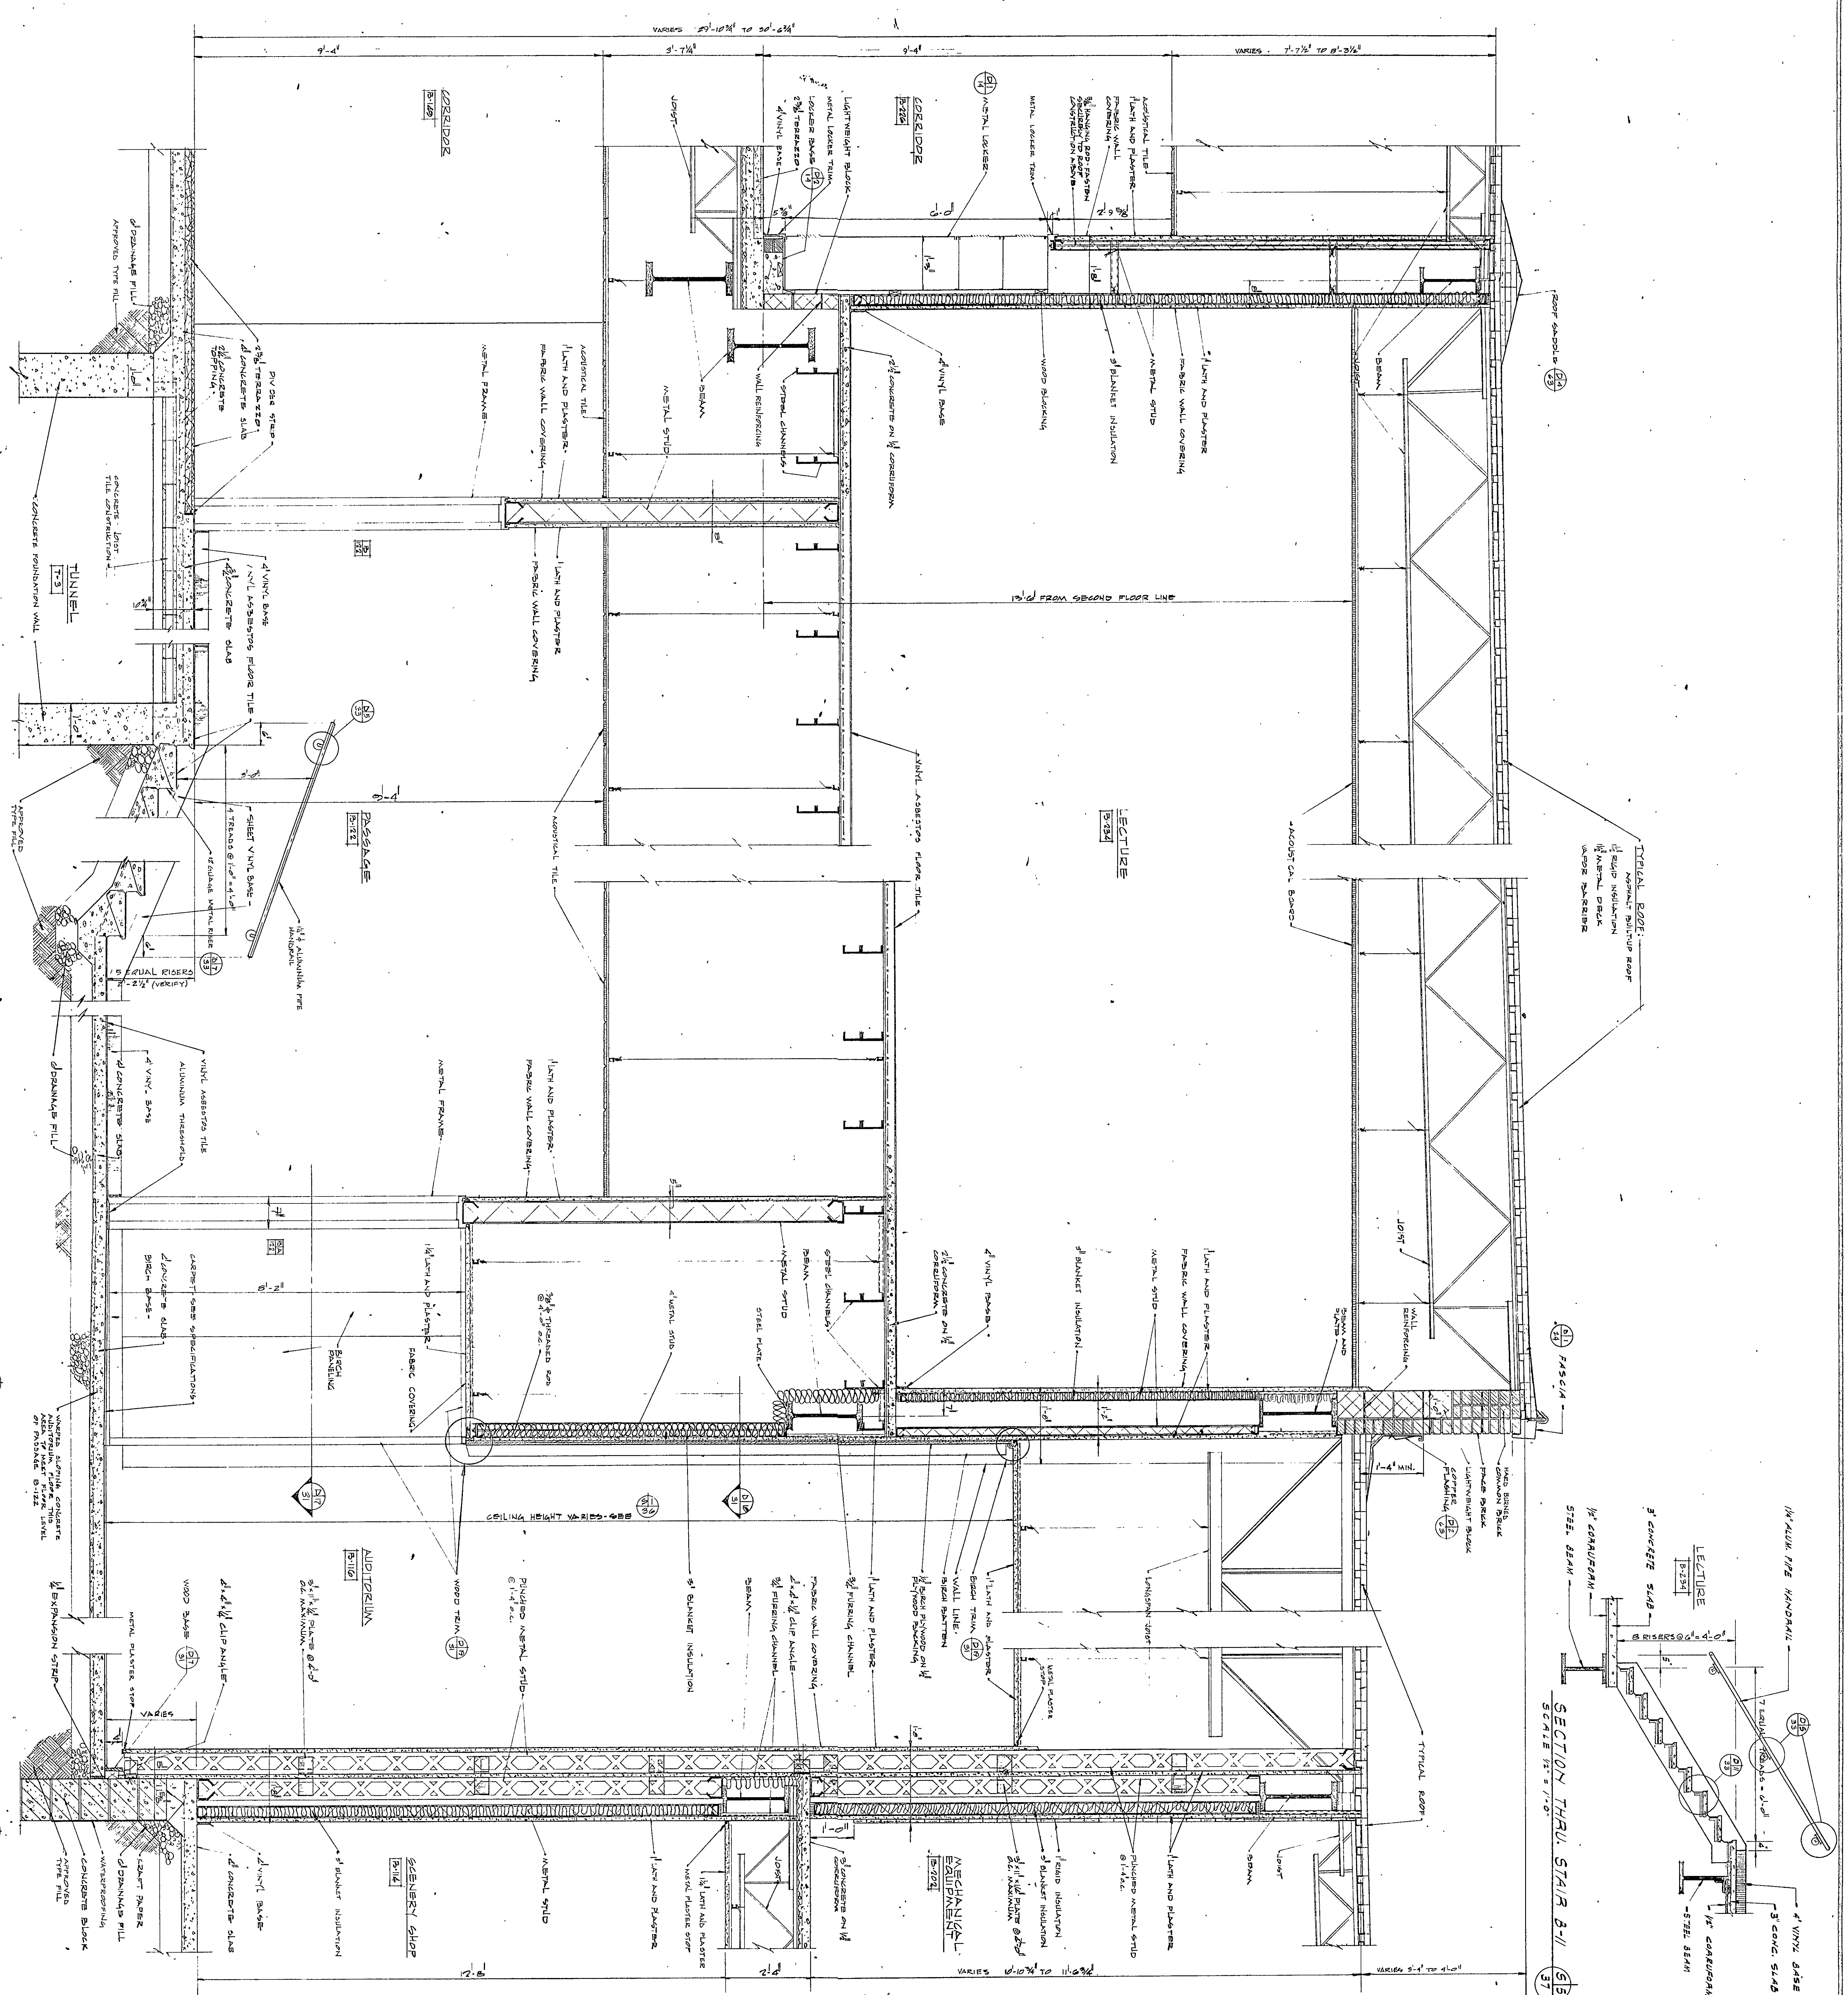

EVERETT I. BROWN COMPANY -- ARCHITECTS & ENGINEERS
 5500 BRADBURY AVENUE -- PARK FLETCHER
 INDIANAPOLIS INDIANA
 ADDITION TO CHESTERTON HIGH SCHOOL
 SHEET G-37 OF 72
 68-A-16