


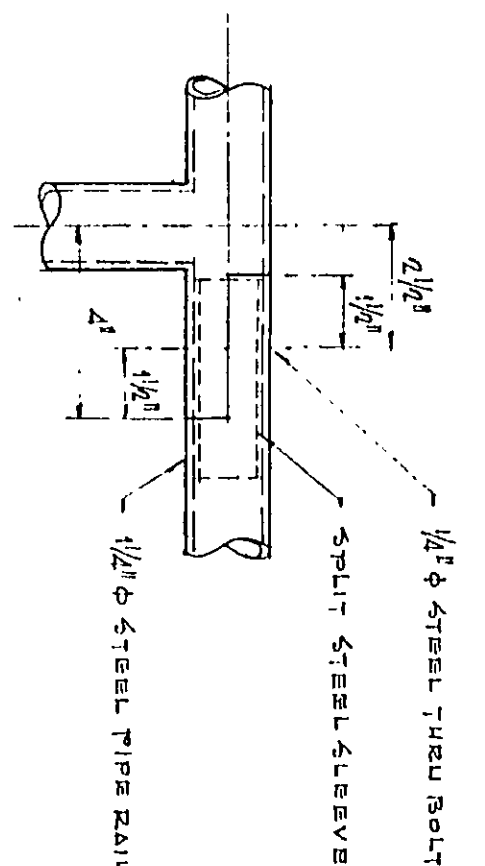

REMOVABLE RAIL JOINT DETAIL (31)
SCALE: 3/4" = 1'-0"

