




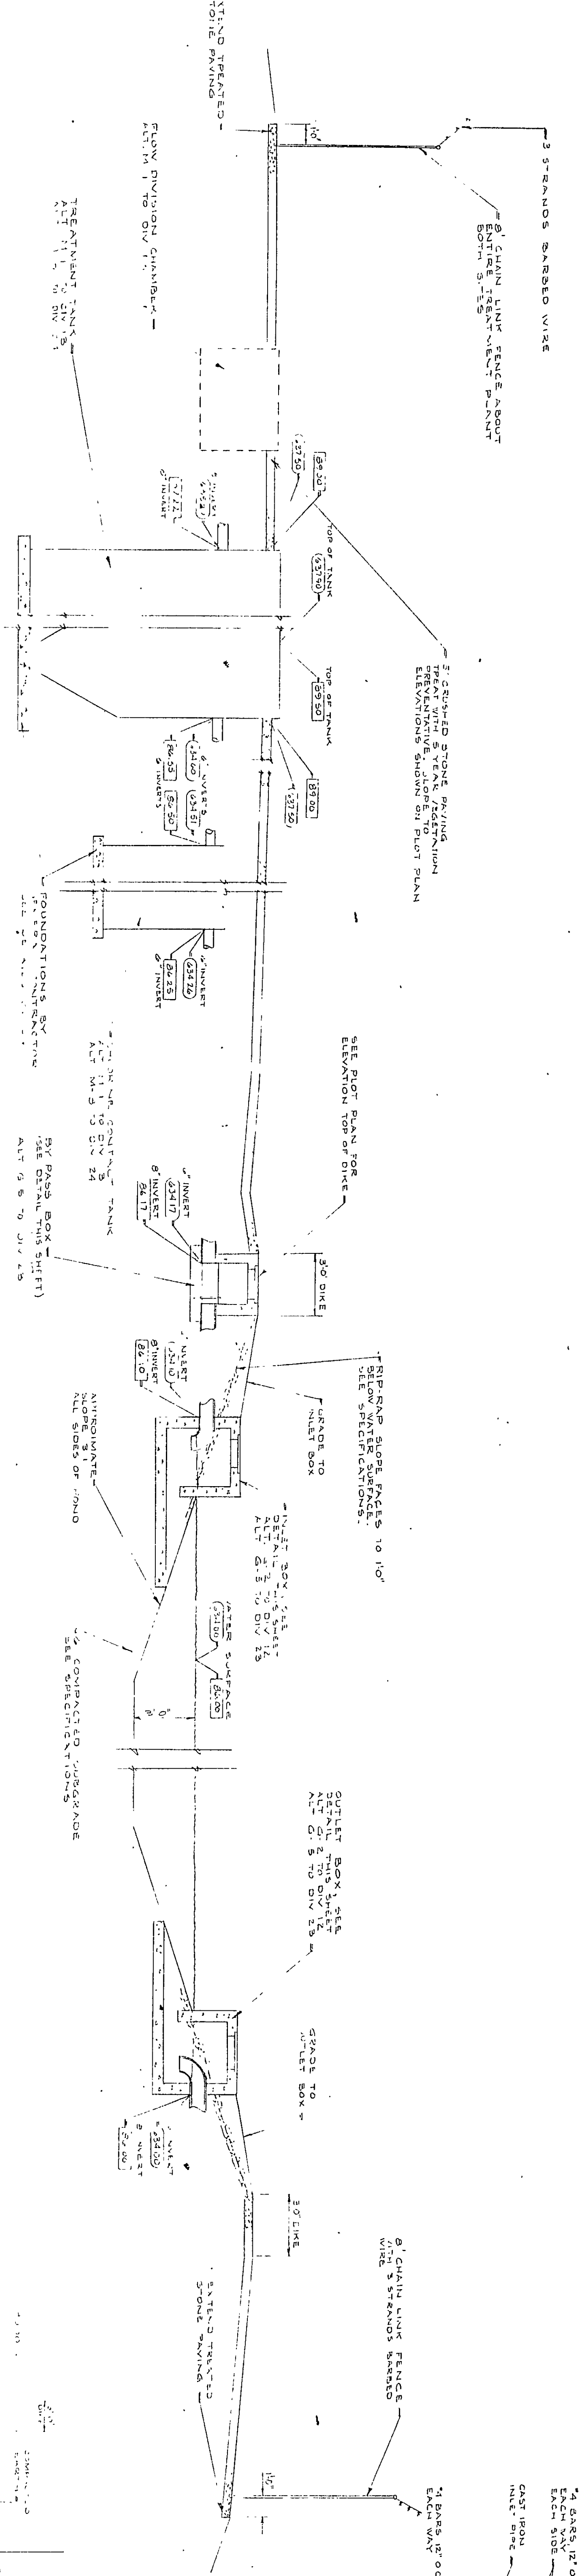


SECTION THRU SEWAGE TREATMENT PLANT AND STABILIZATION POND

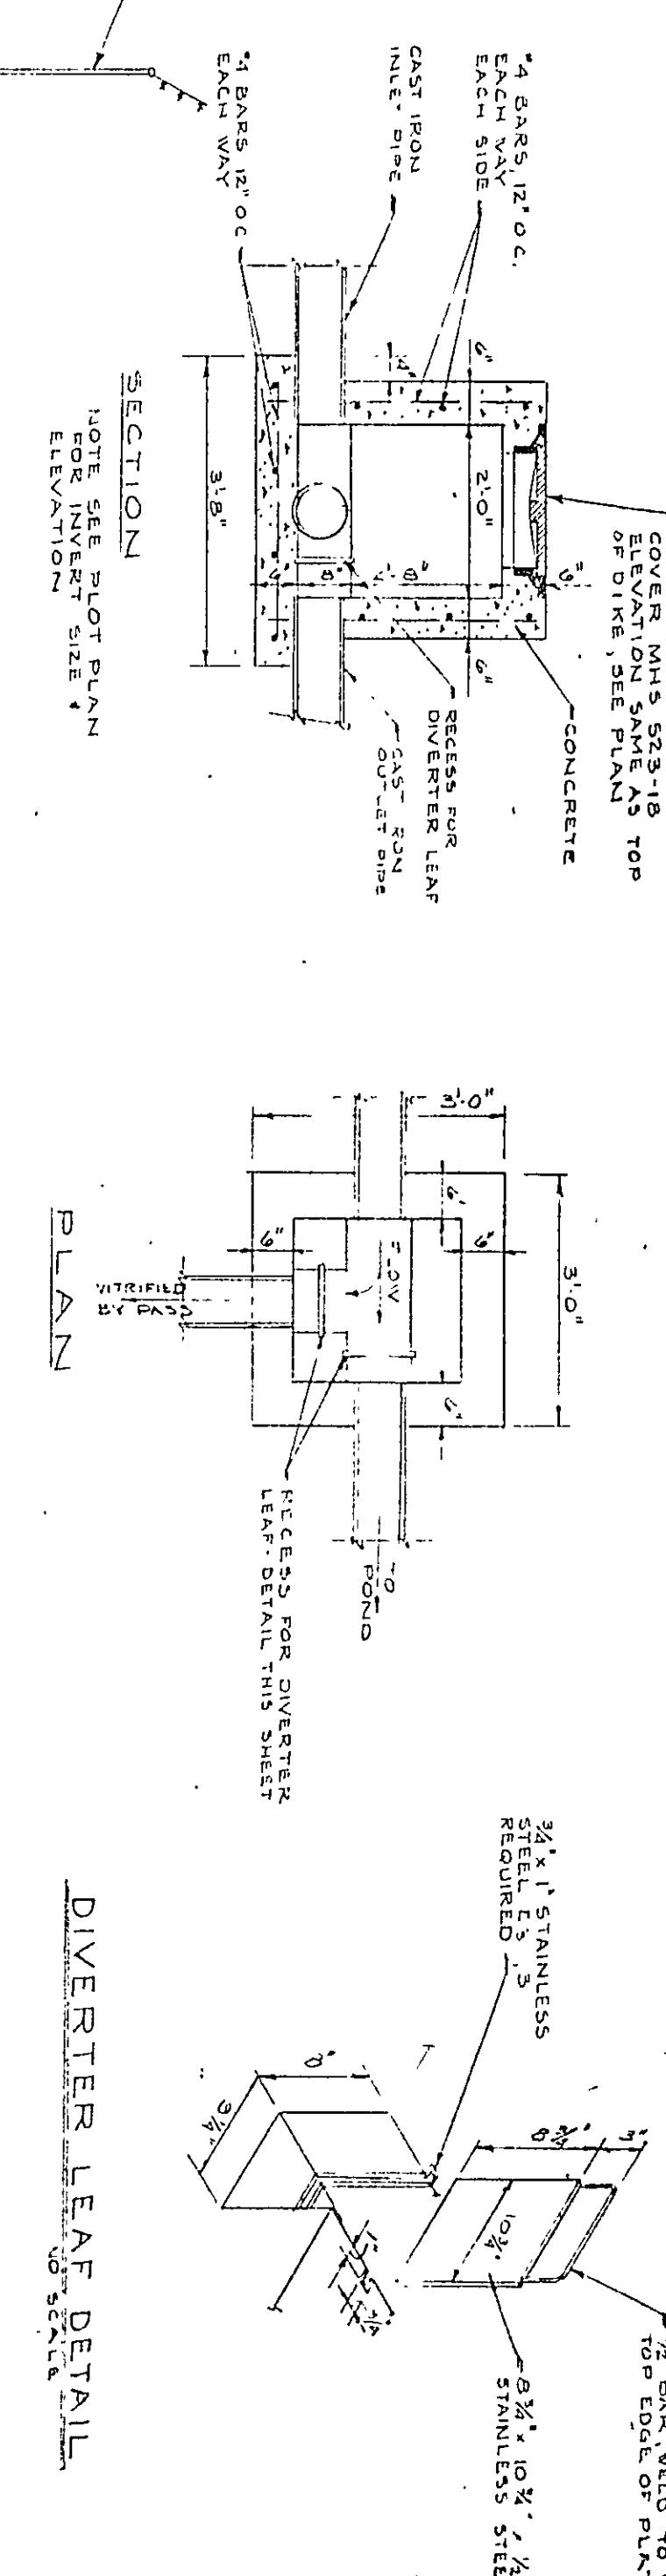


DIVERTER LEAF DETAIL

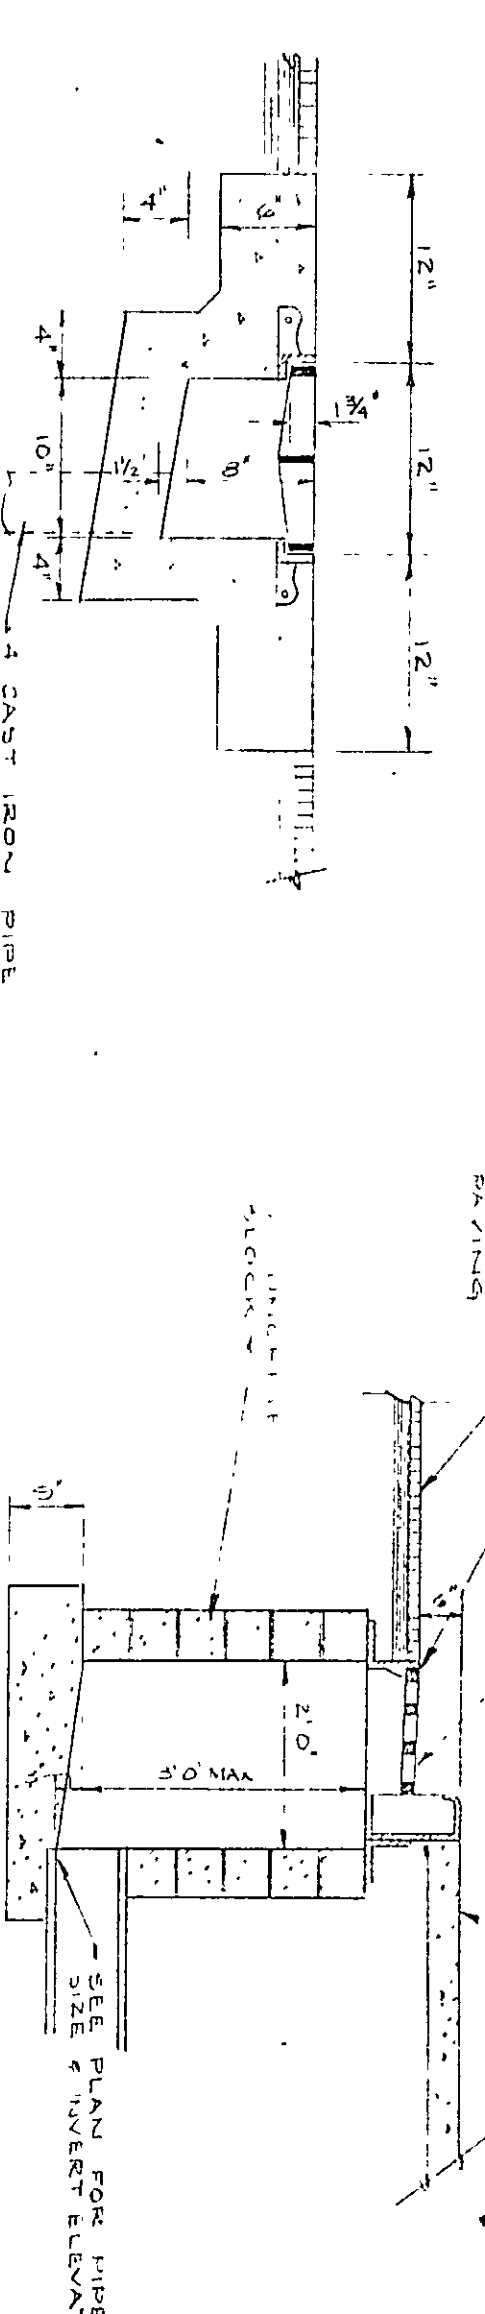


STORM INLET DETAIL
SCALE 1/2" = 1'-0"

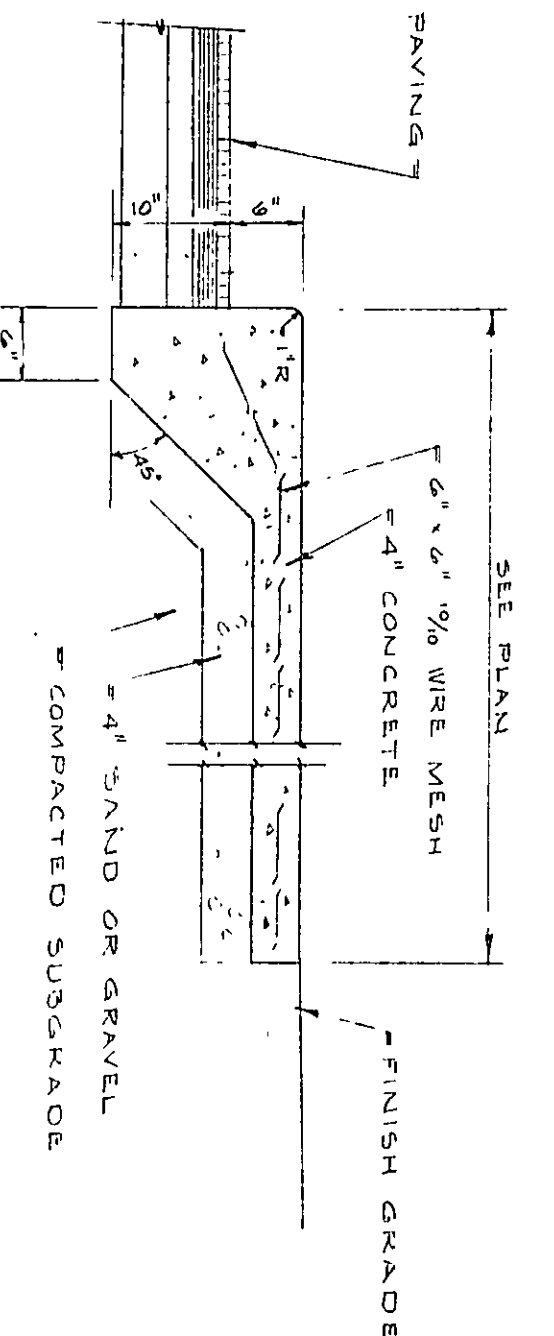


SECTION 122.2
COMBINED CONCRETE CURB & SIDEWALK
SCALE 1/2" = 1'-0"

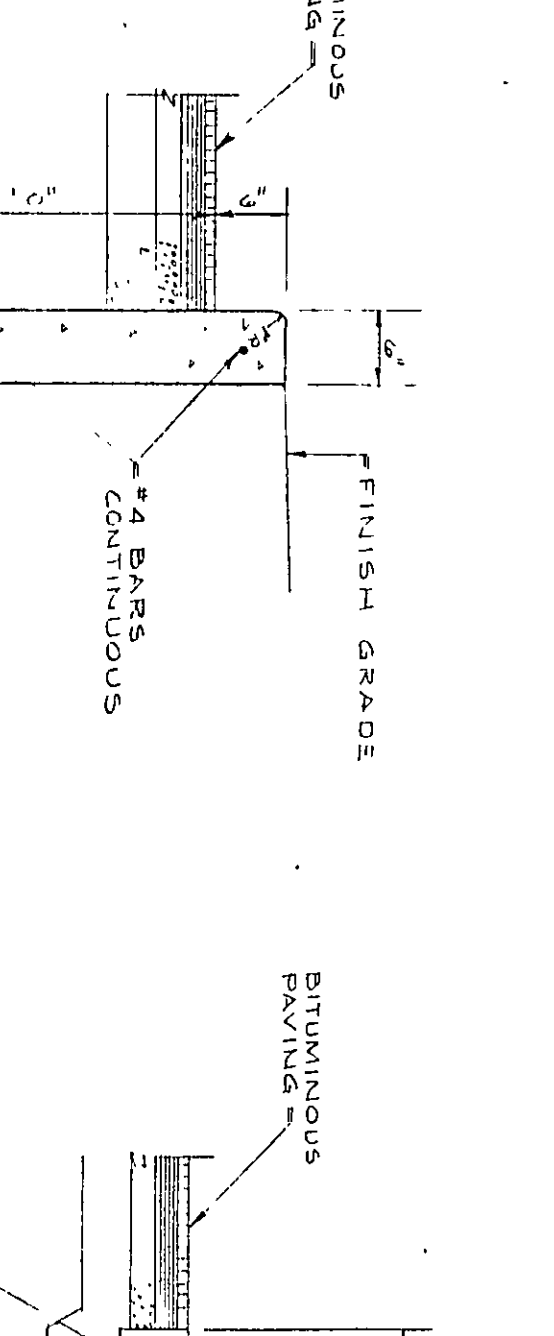


SECTION 122.2
CONCRETE CURB & GUTTER
SCALE 1/2" = 1'-0"

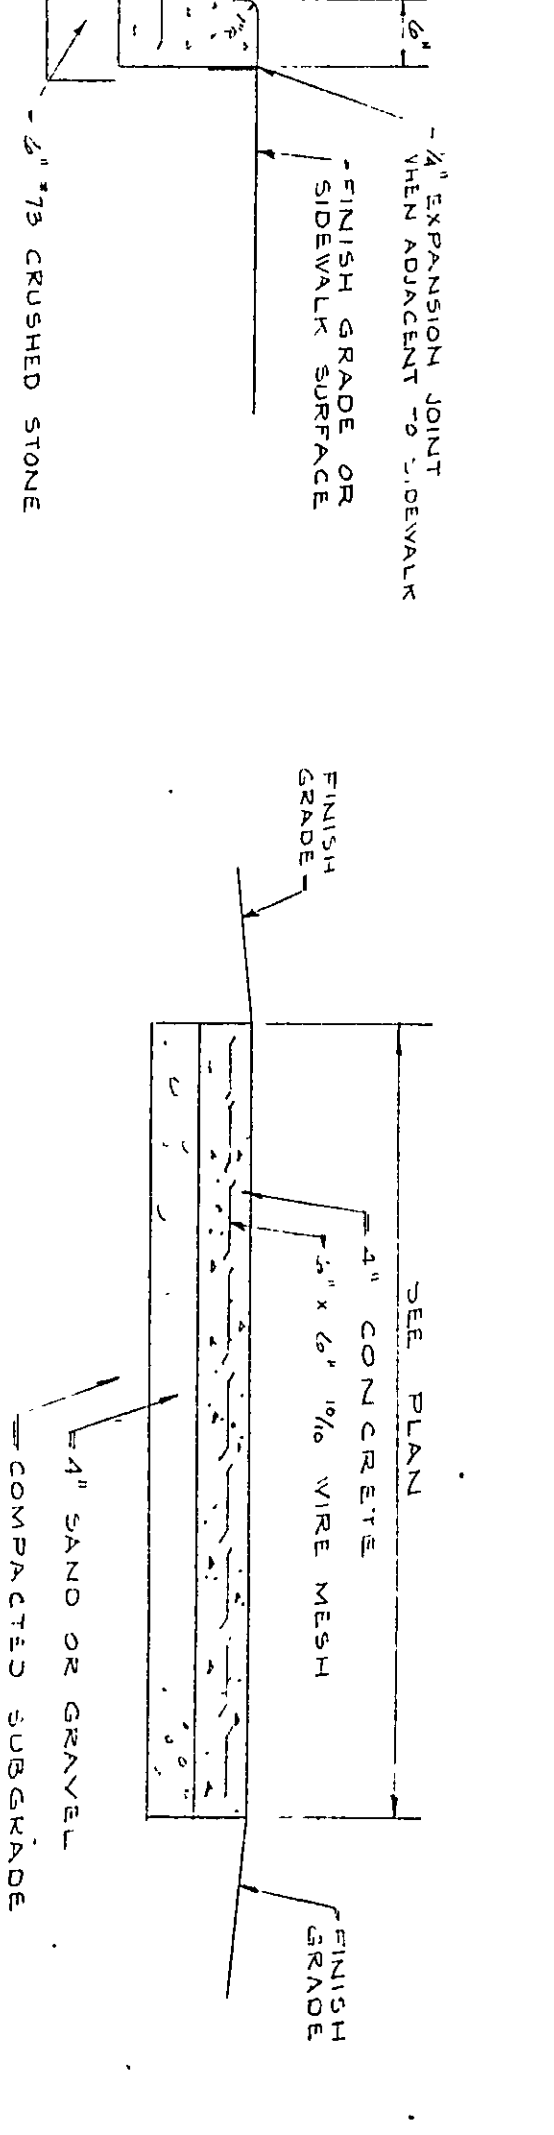


SECTION 122.2
CONCRETE SIDEWALK
SCALE 1/2" = 1'-0"

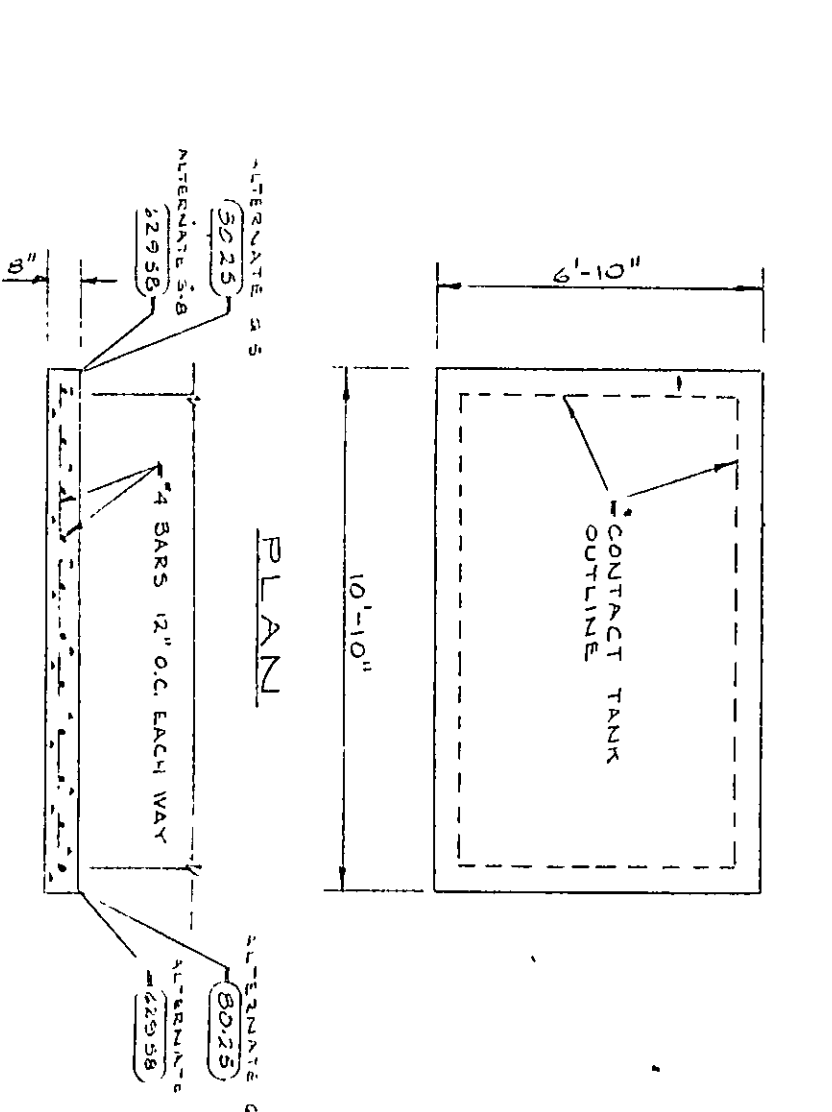


PLAN
SCALE 1/2" = 1'-0"

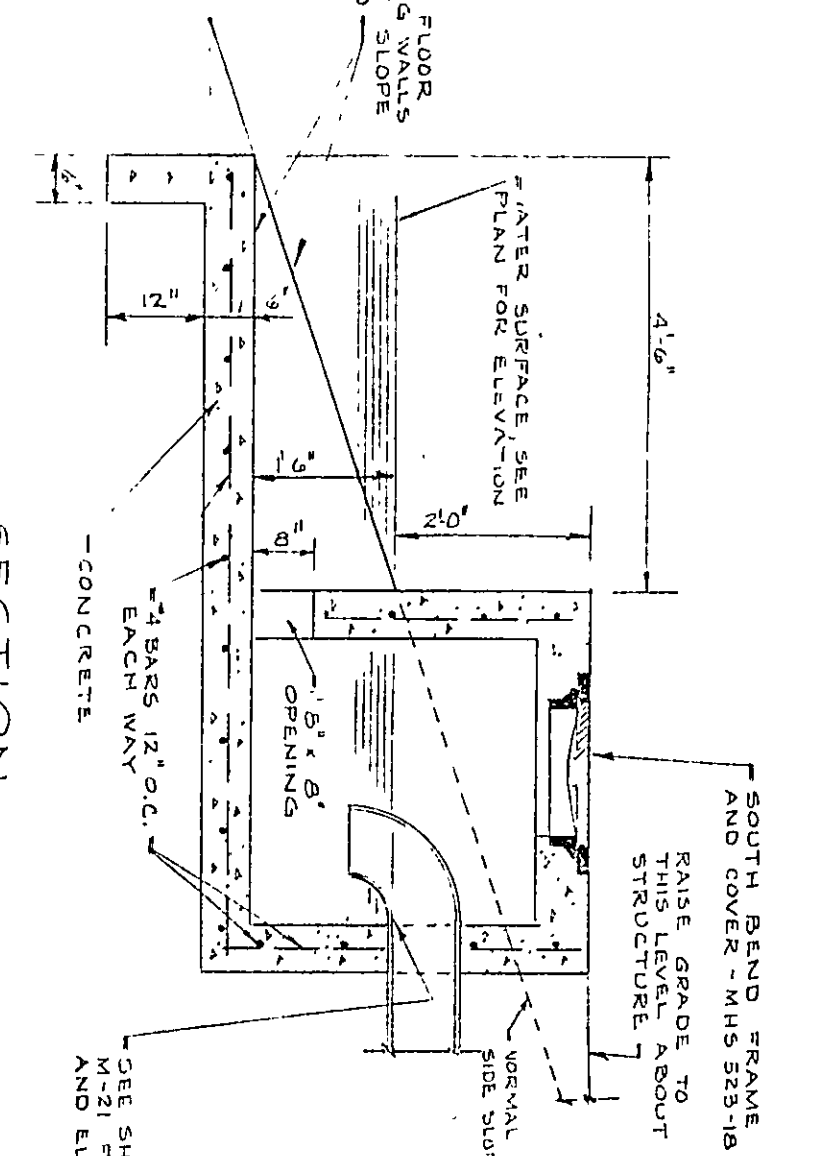


SECTION
SCALE 1/2" = 1'-0"

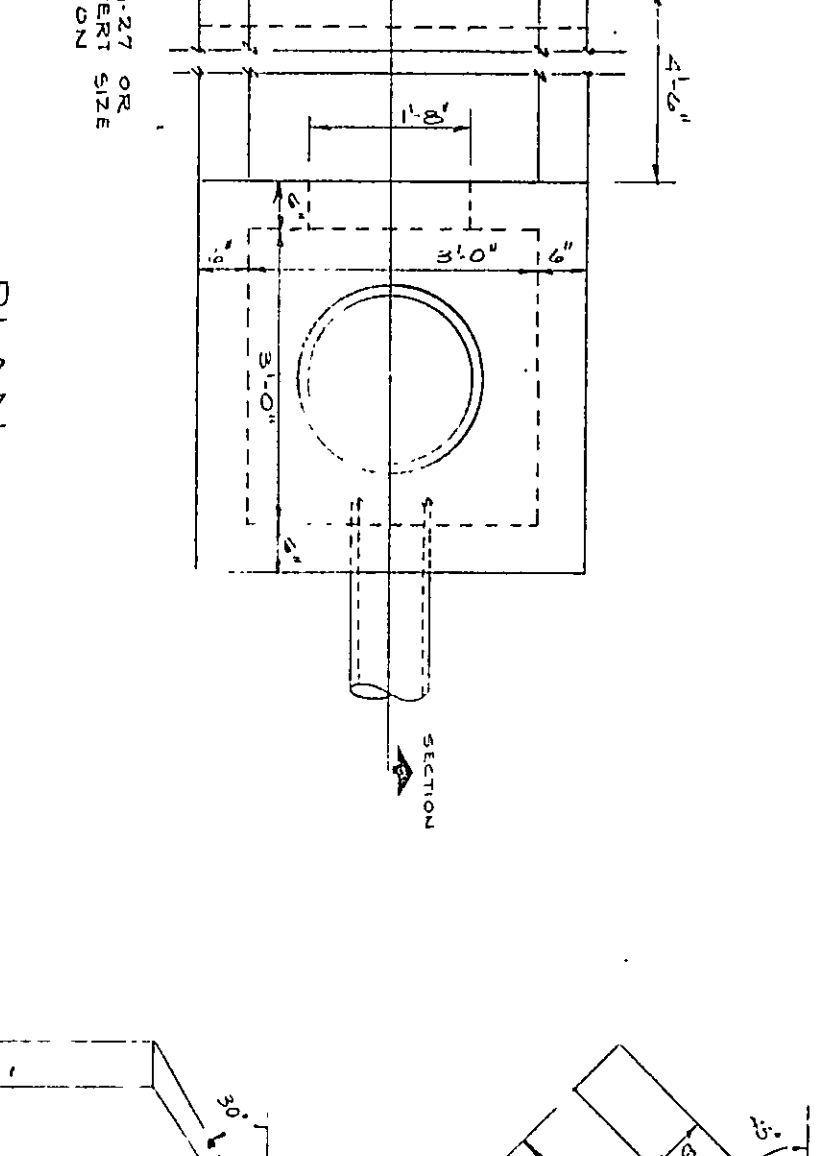


PLAN
SCALE 1/2" = 1'-0"

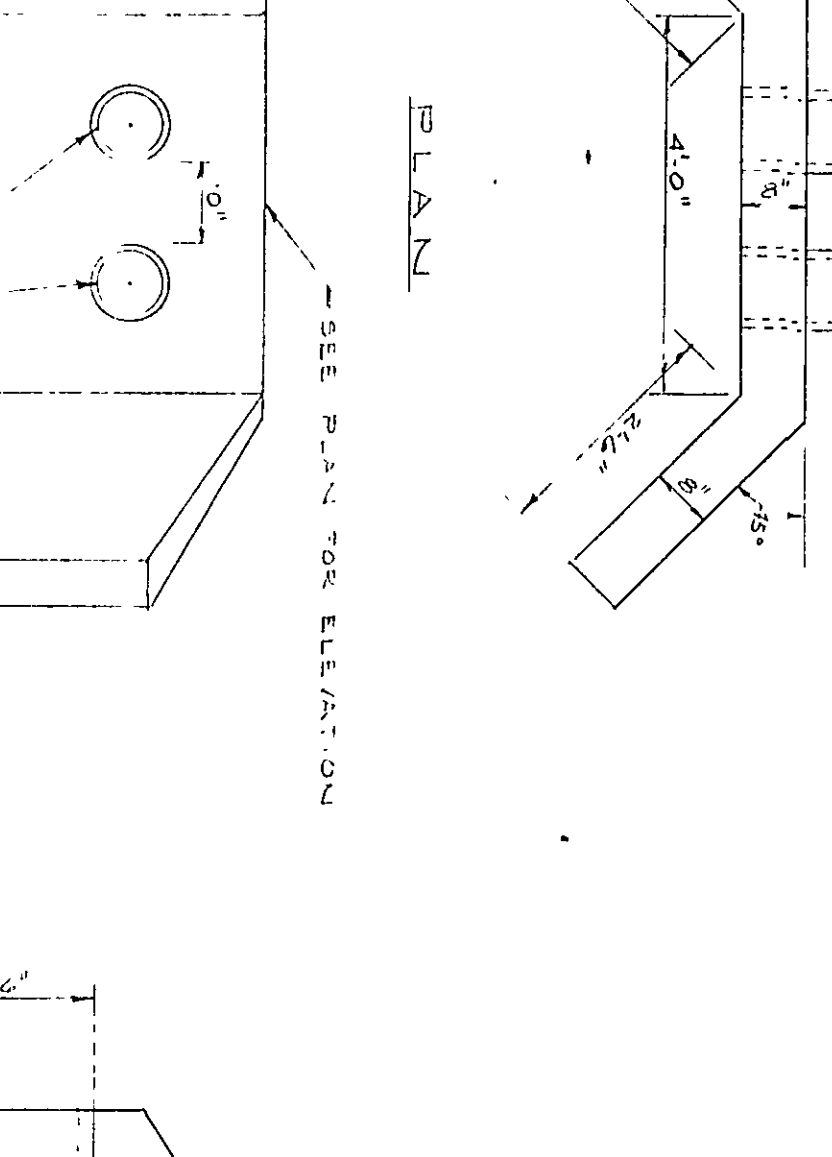


SECTION
SCALE 1/2" = 1'-0"

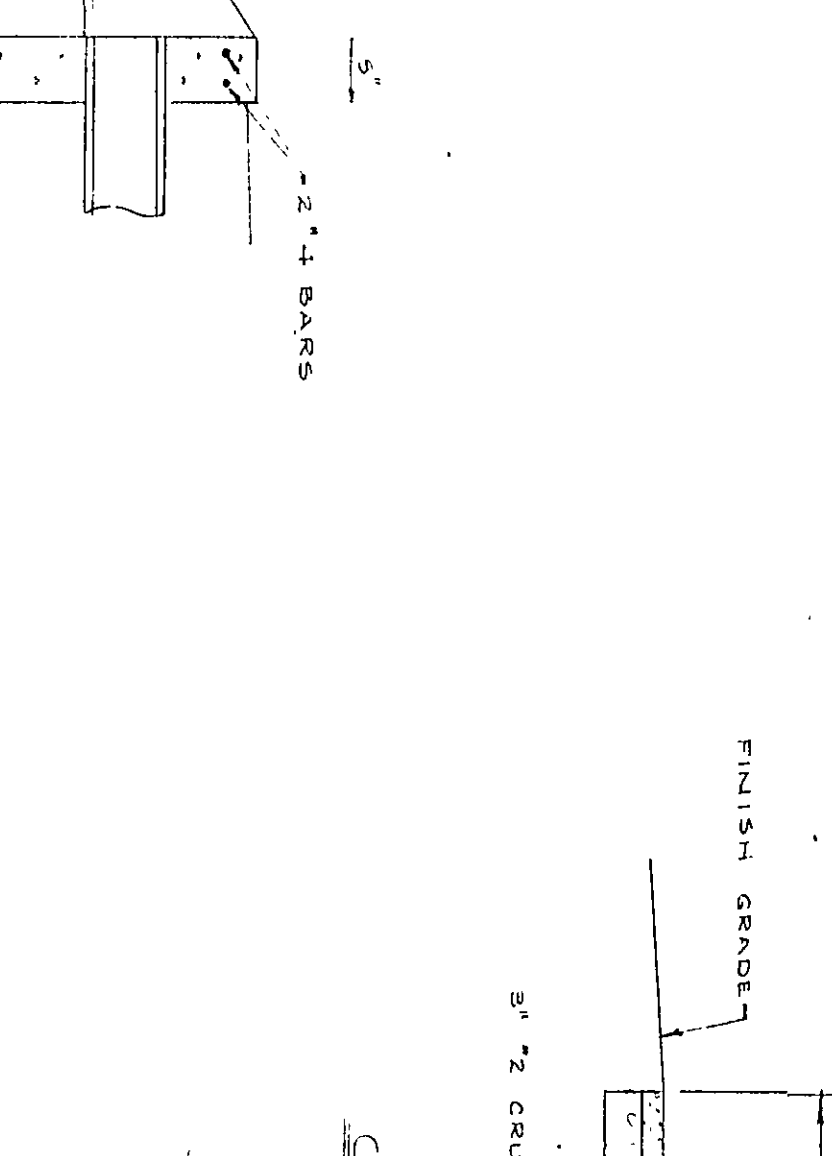



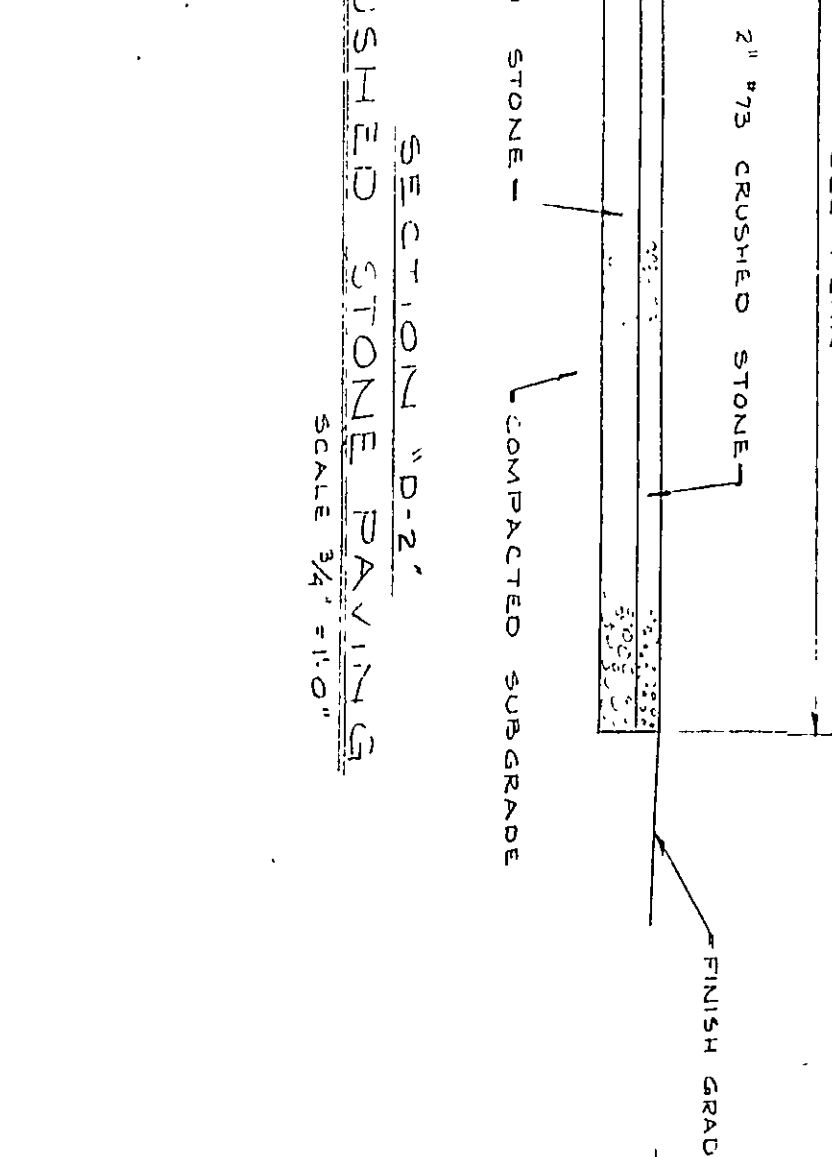



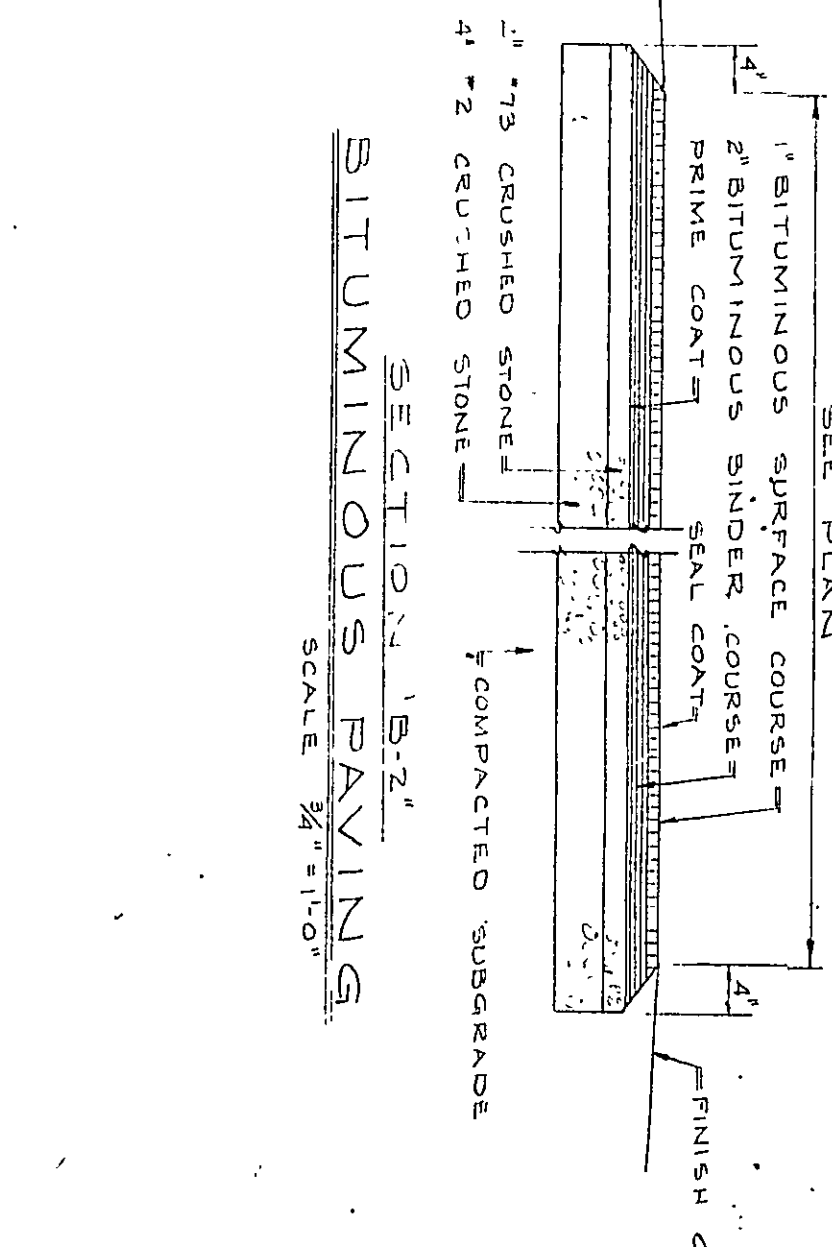



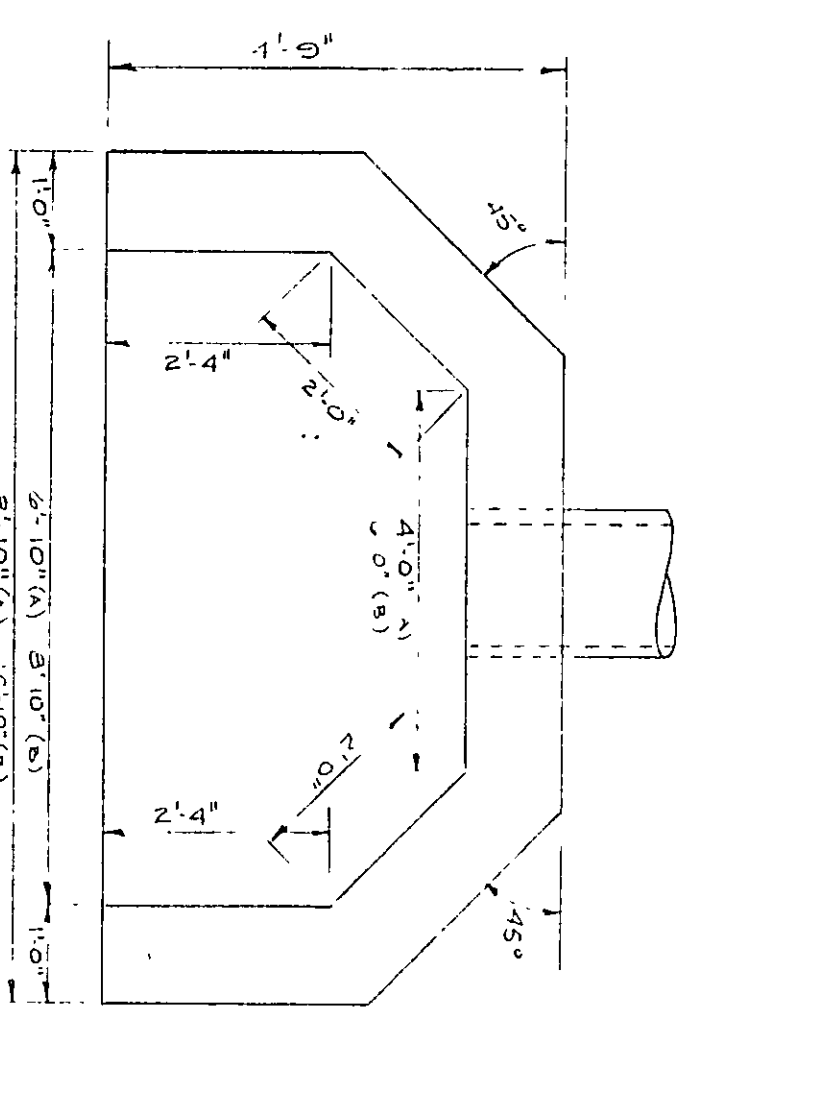



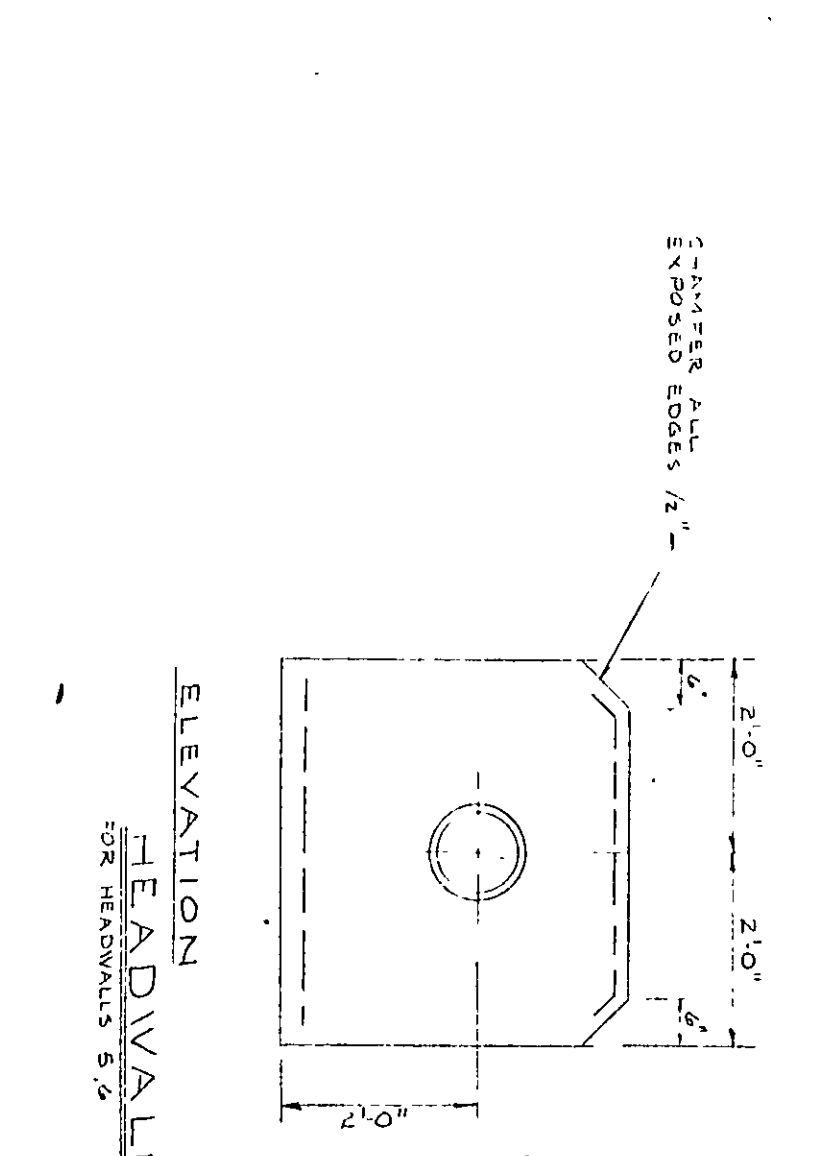



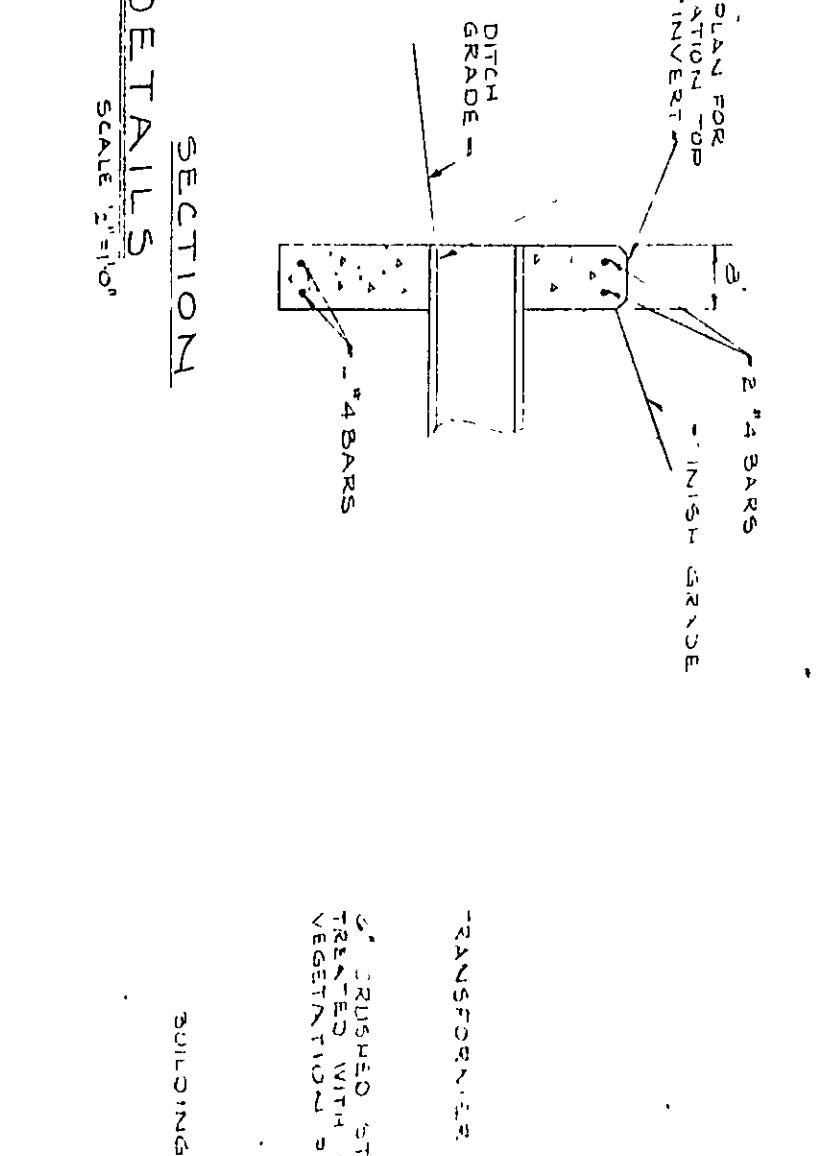



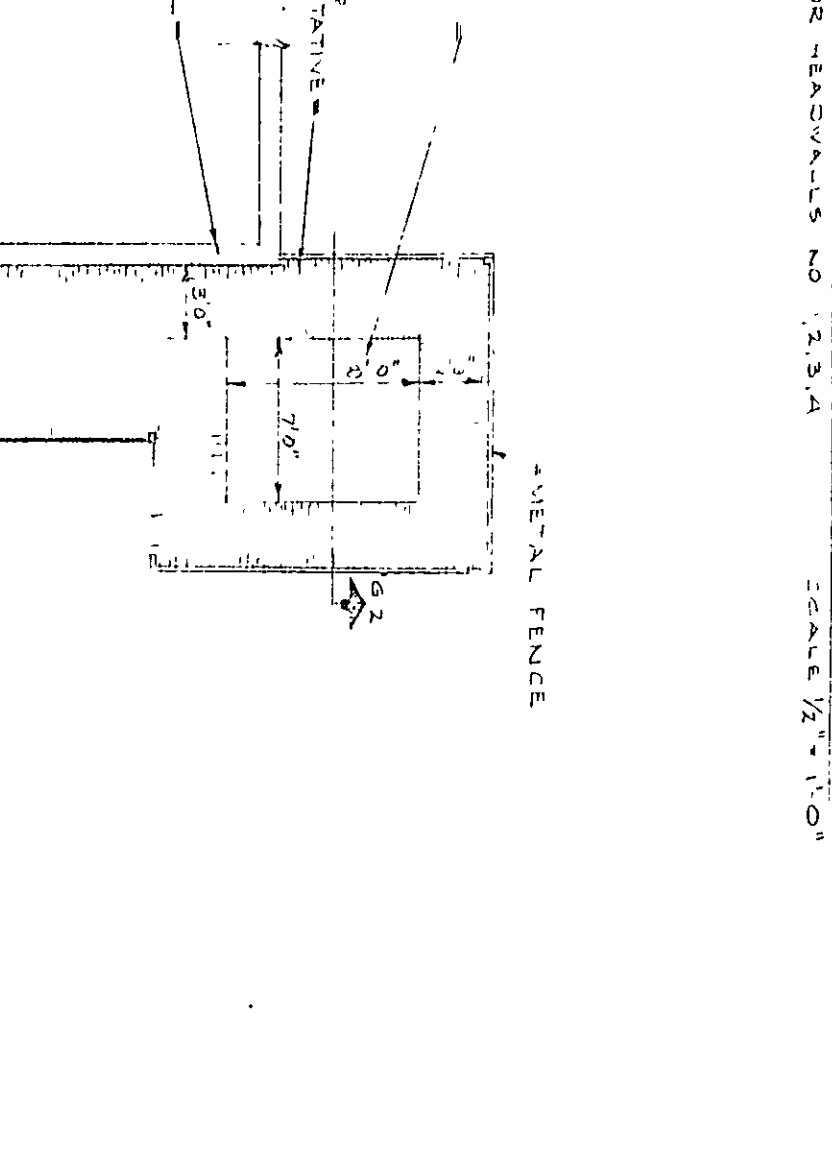



 



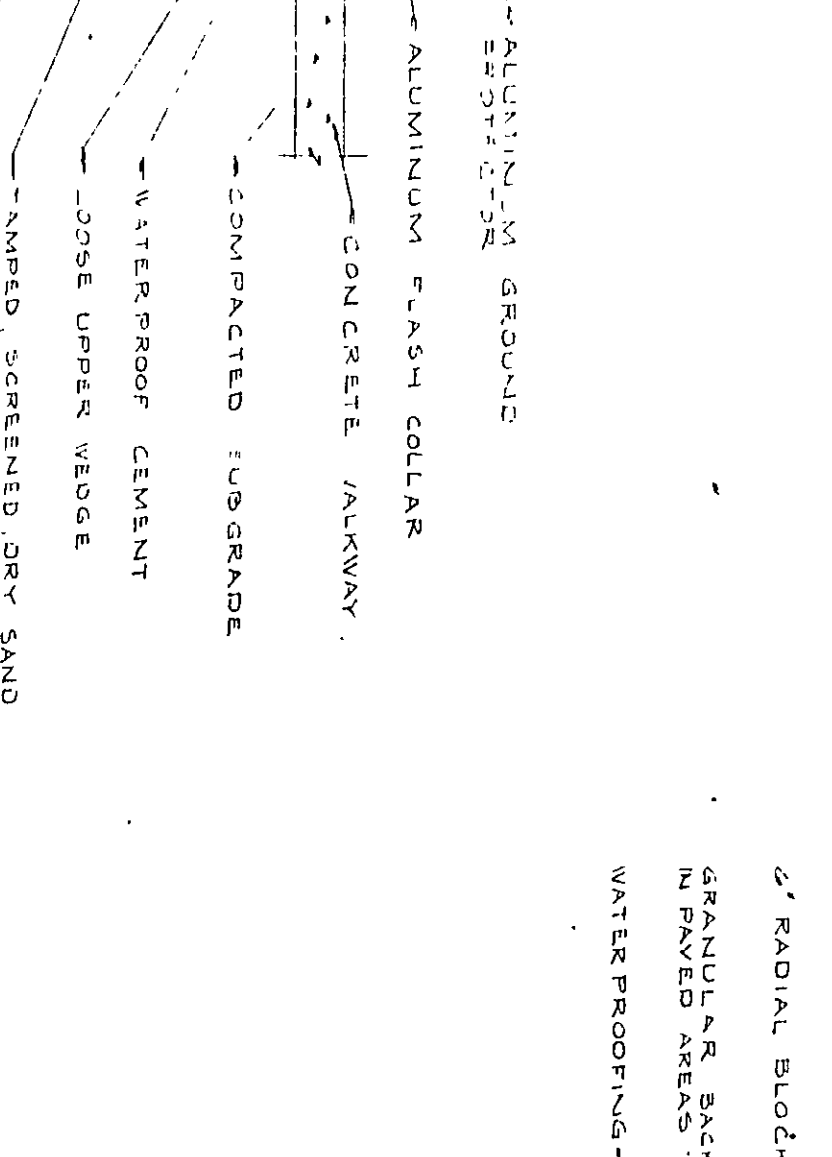



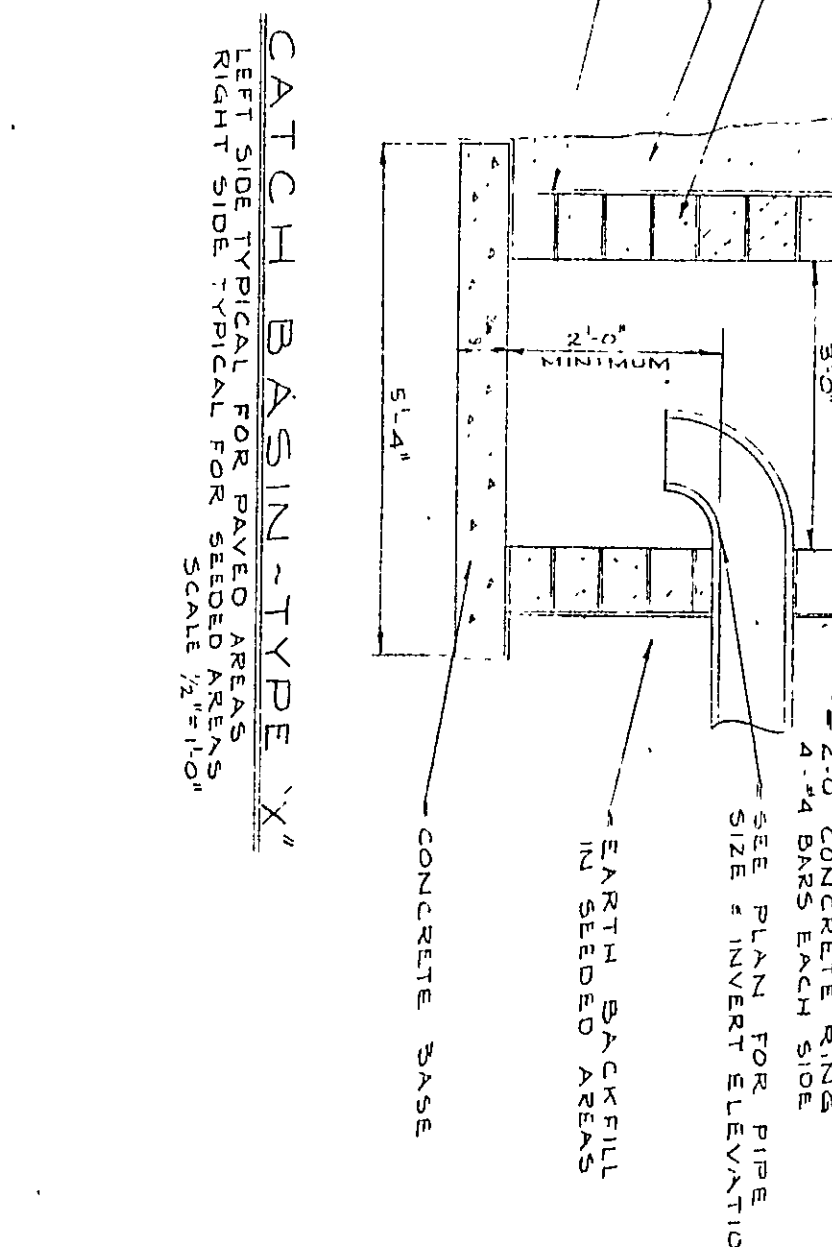



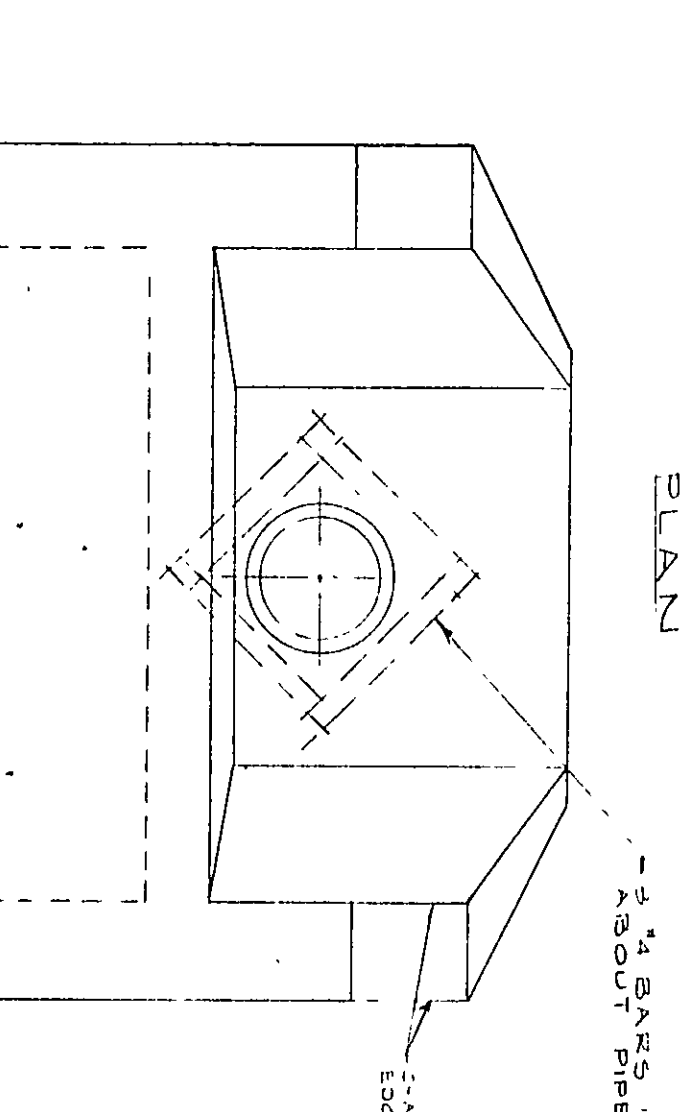



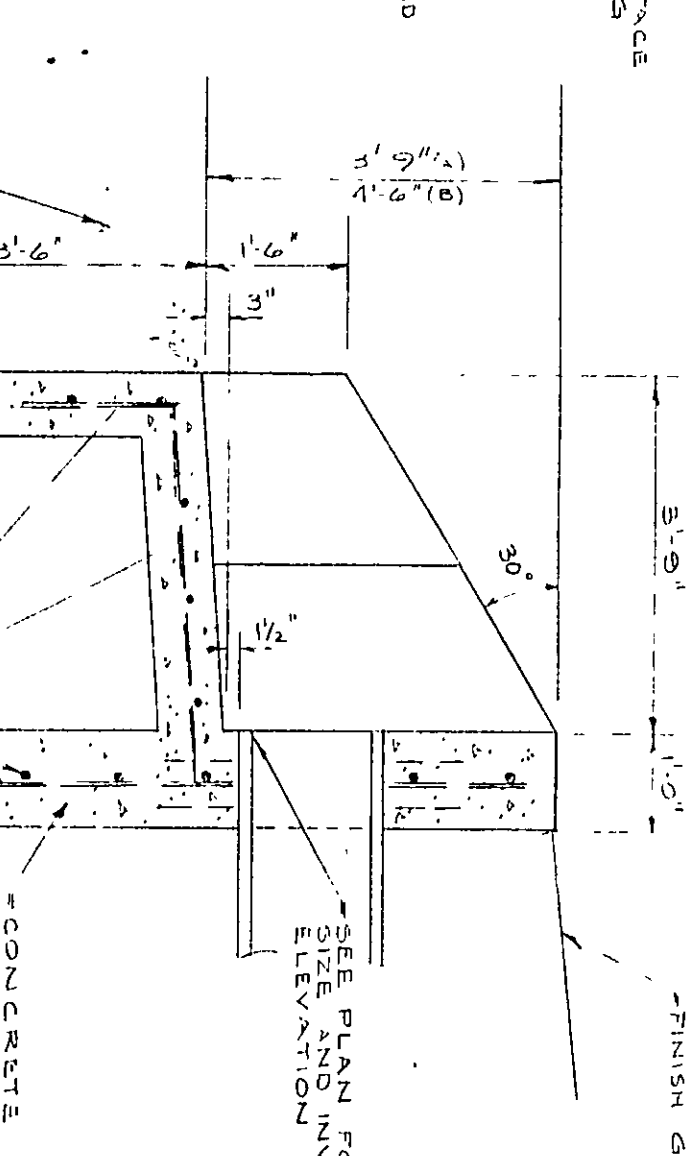



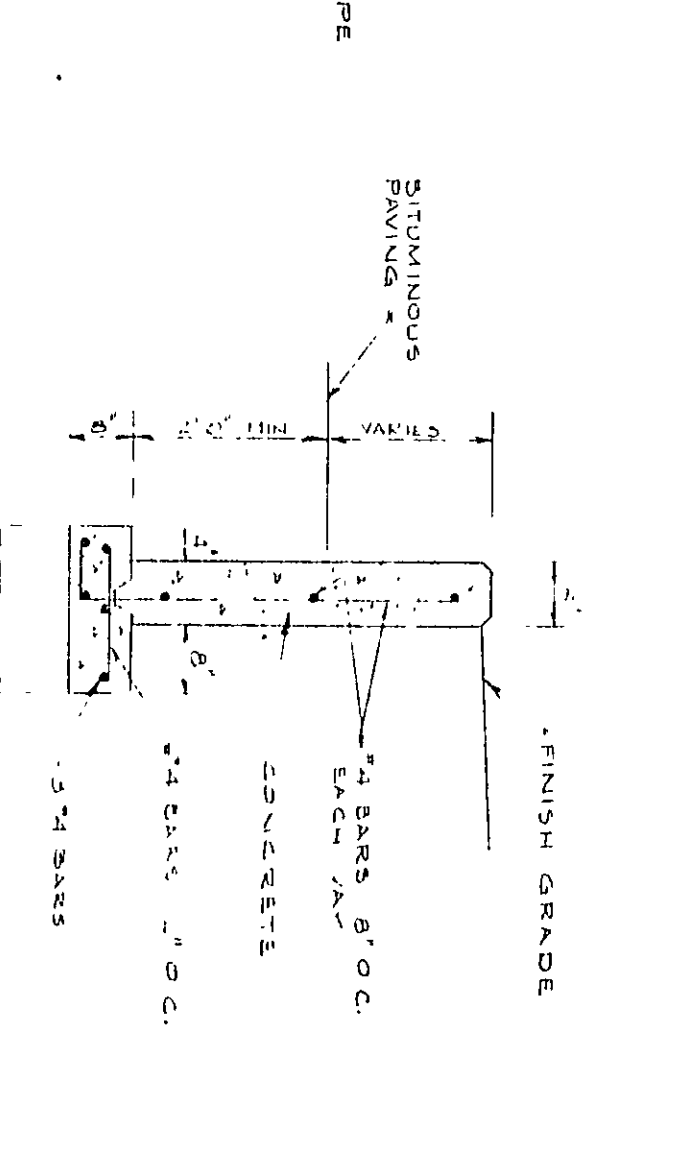



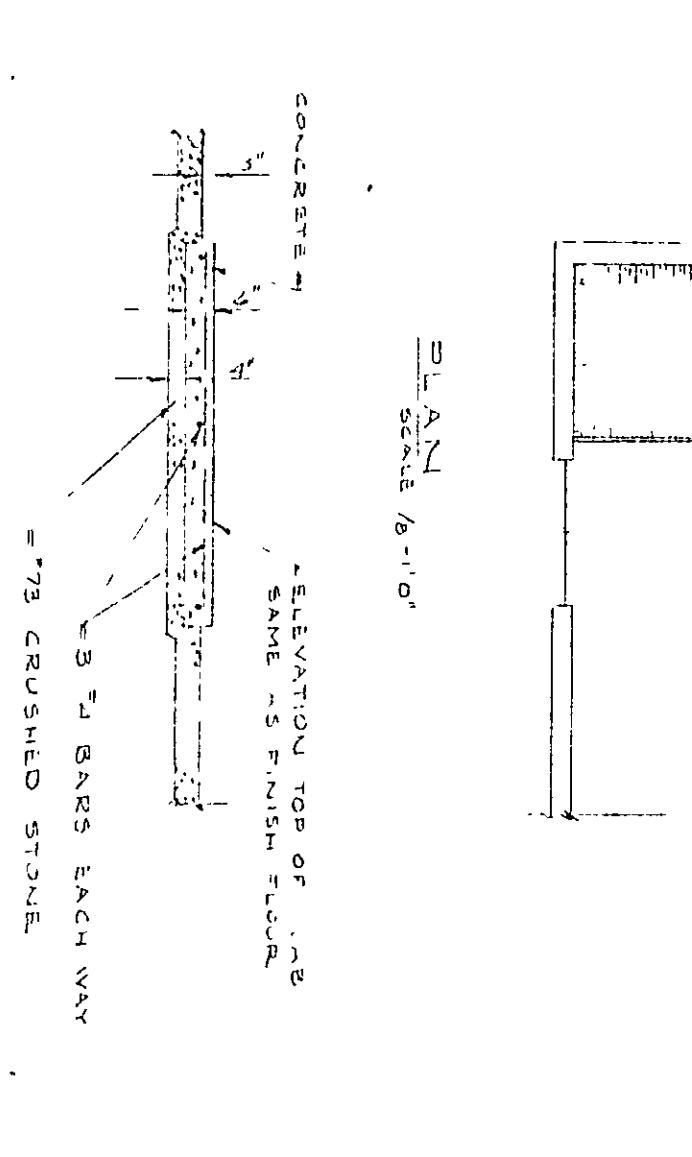



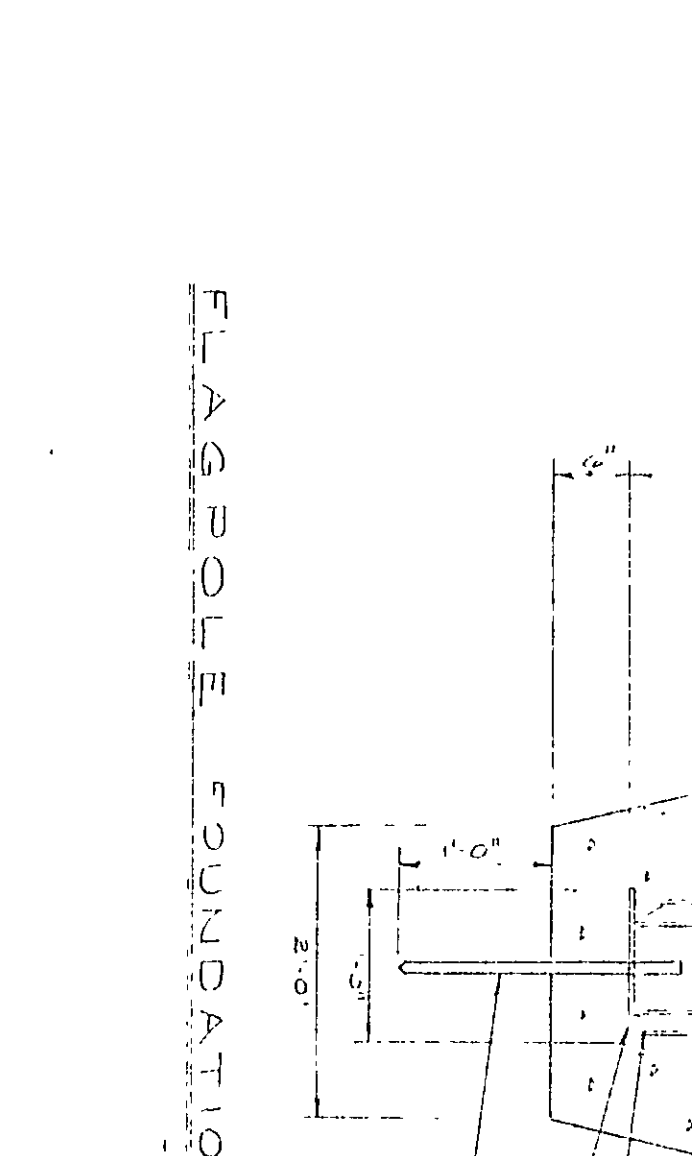


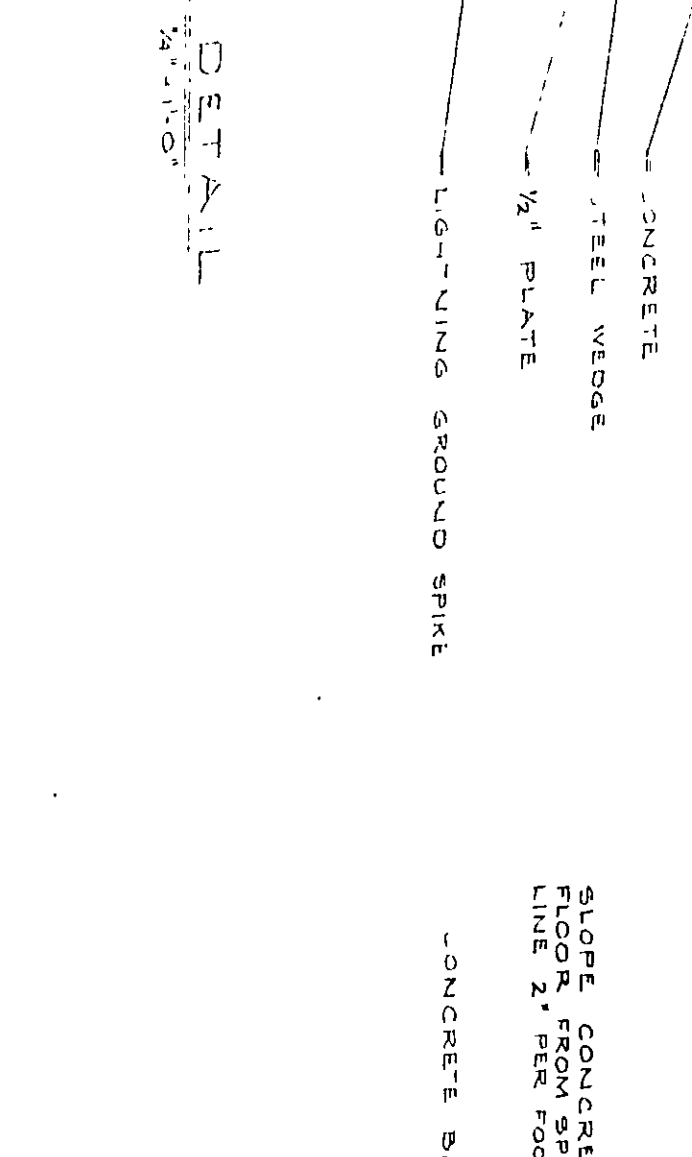


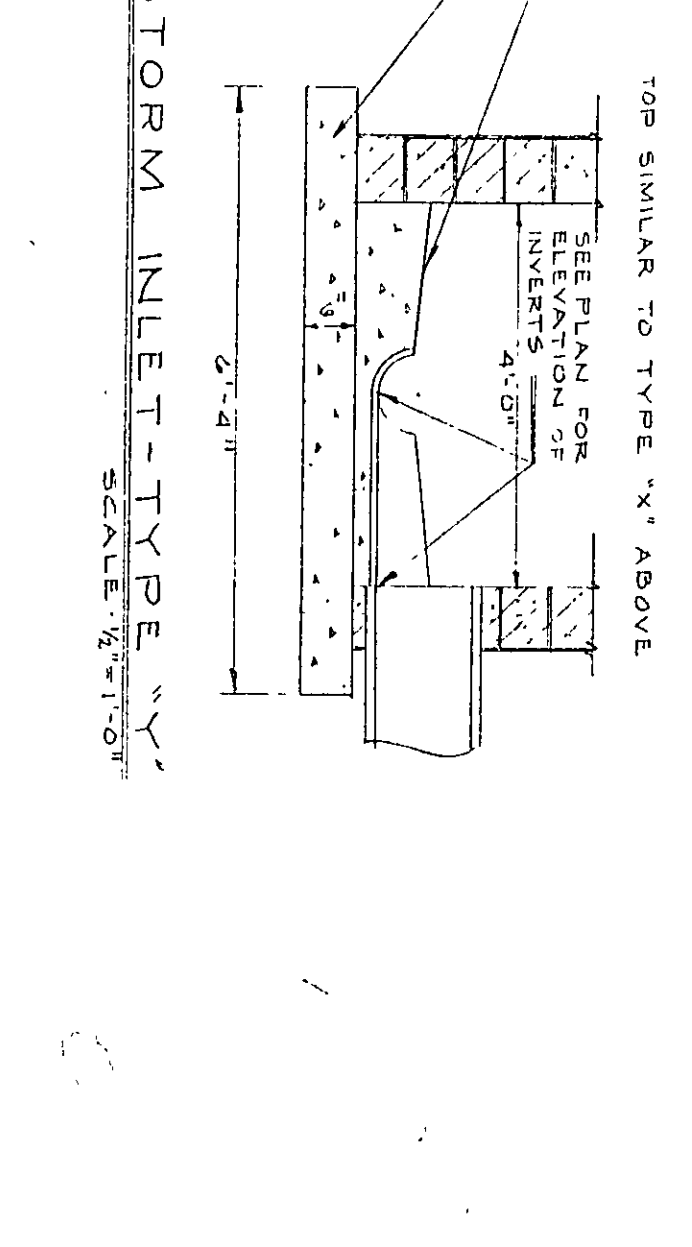


OUTFALL HEADWALL
NOTE: DIMENSIONS FOLLOWED BY (A) OR (B) ARE
FOR ALTERNATE DESIGN OF HEADWALL
OR STABILIZATION POND.

EVERETT I. BROWN COMPANY -- ARCHITECTS & ENGINEERS
5500 BRADBURY AVENUE -- PARK FLETCHER
INDIANAPOLIS, INDIANA
SHEET G-2 OF 72
ADDITION TO CHESTERTON HIGH SCHOOL