
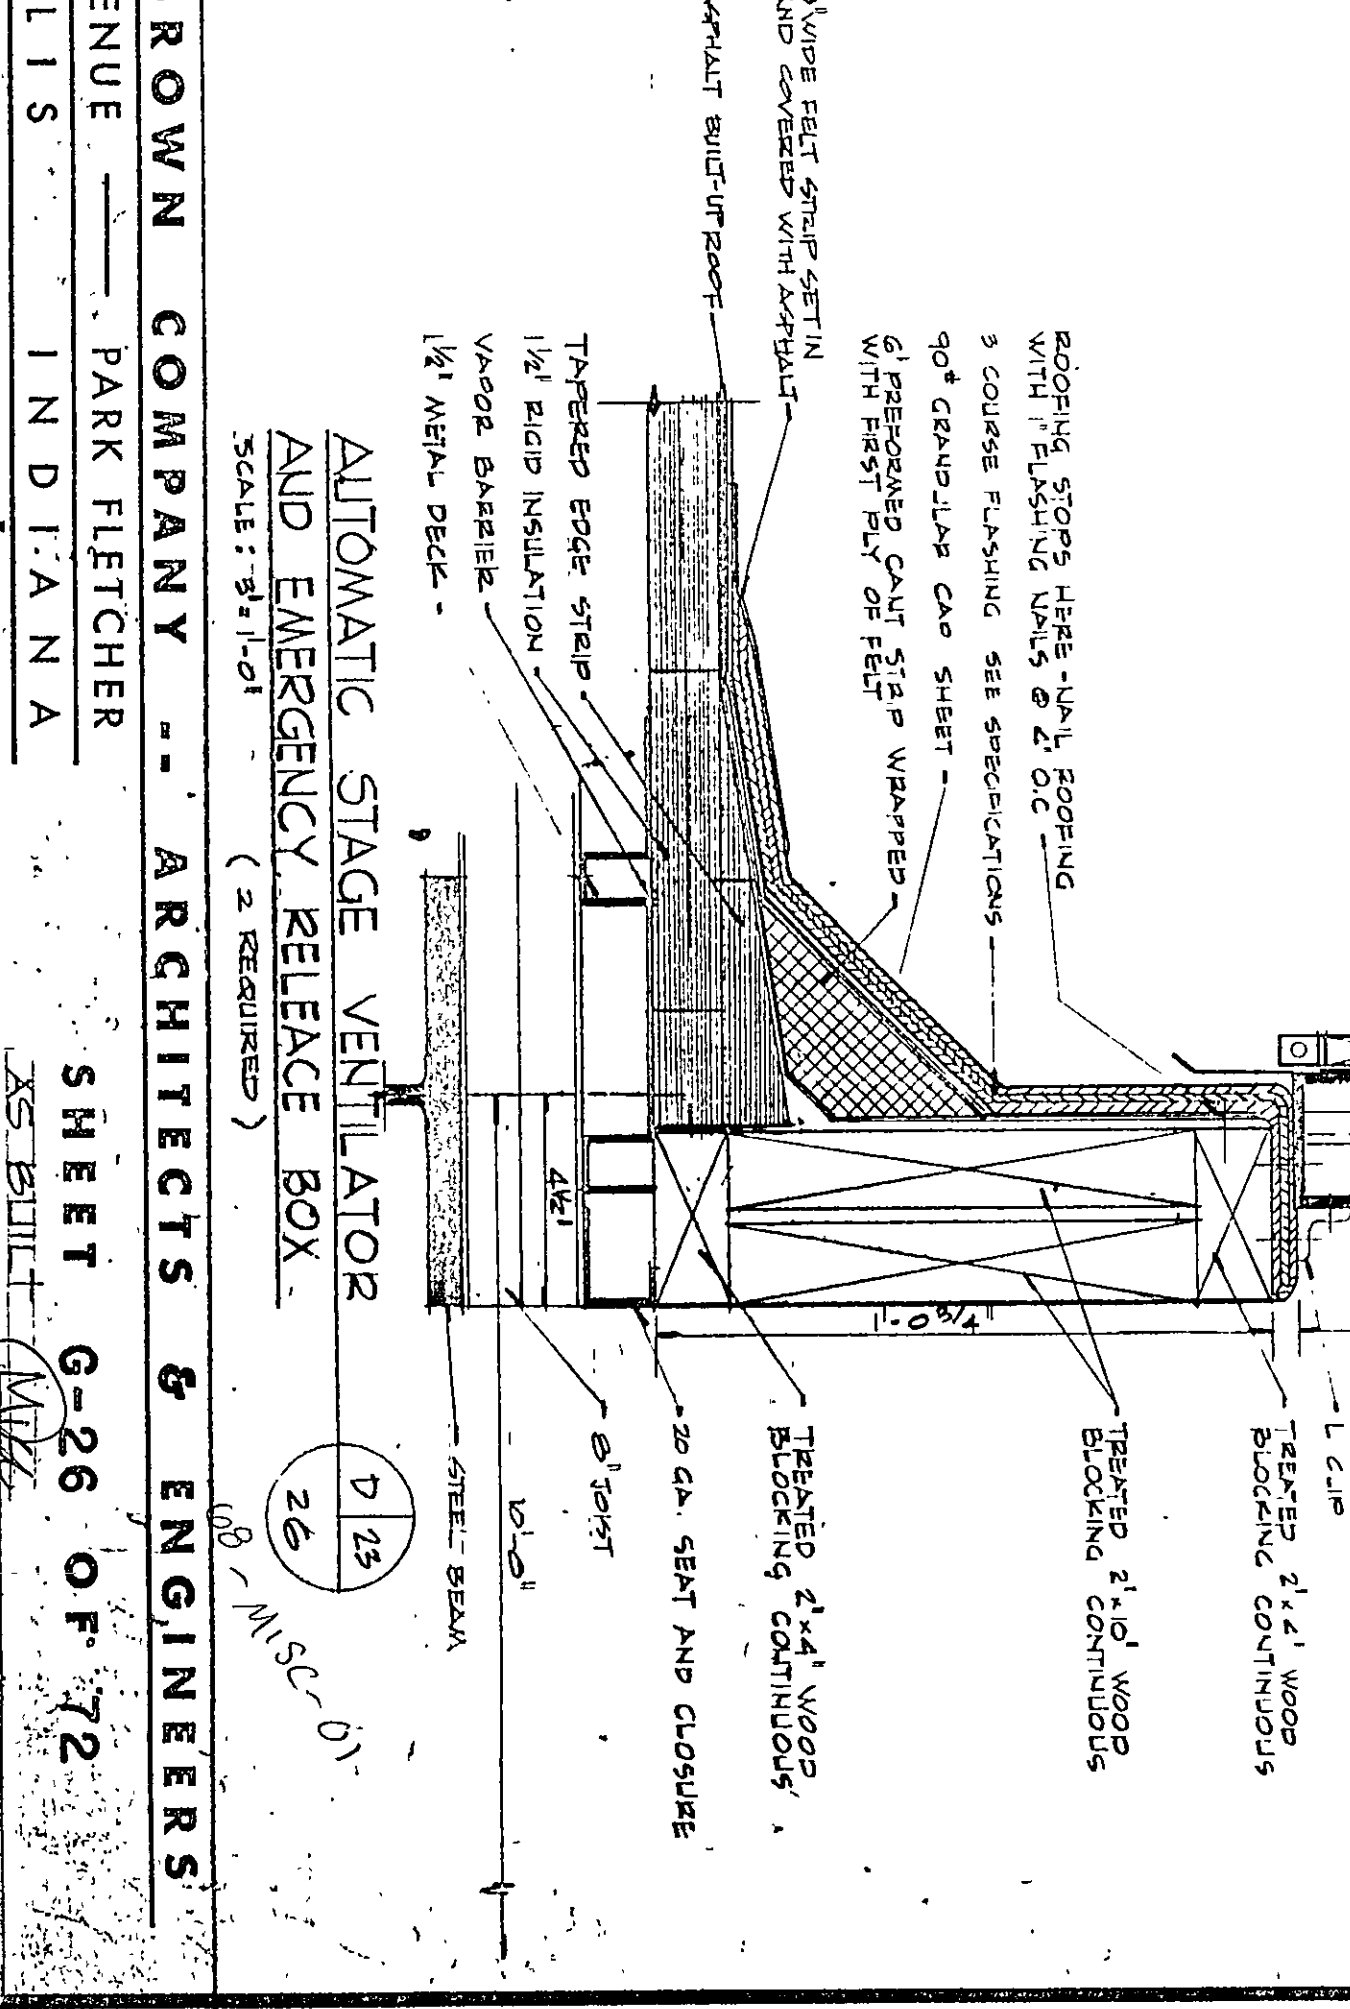
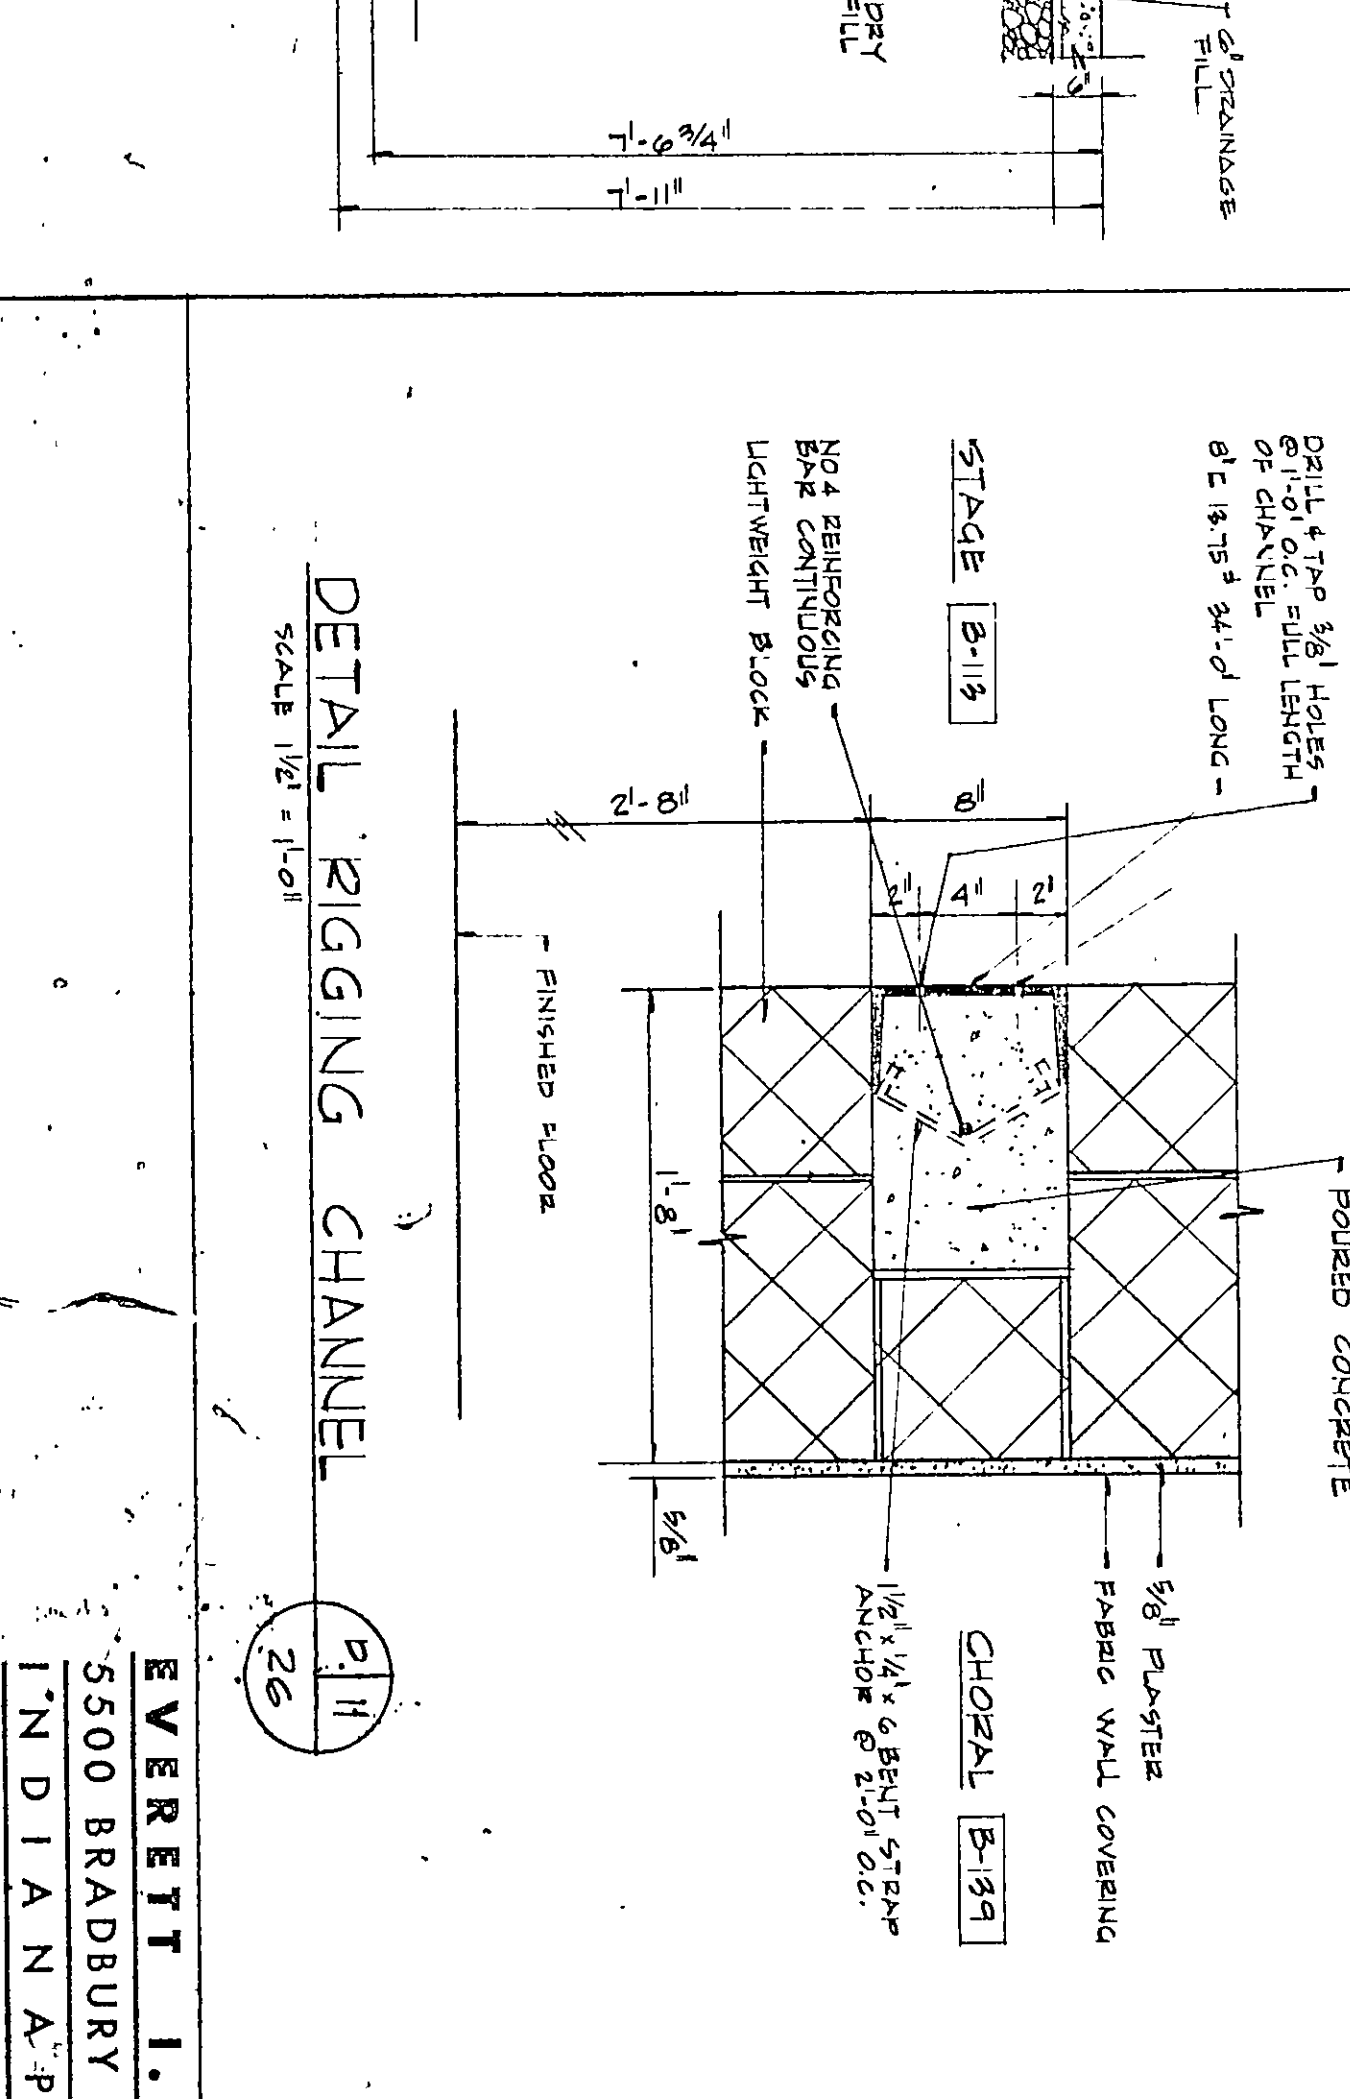
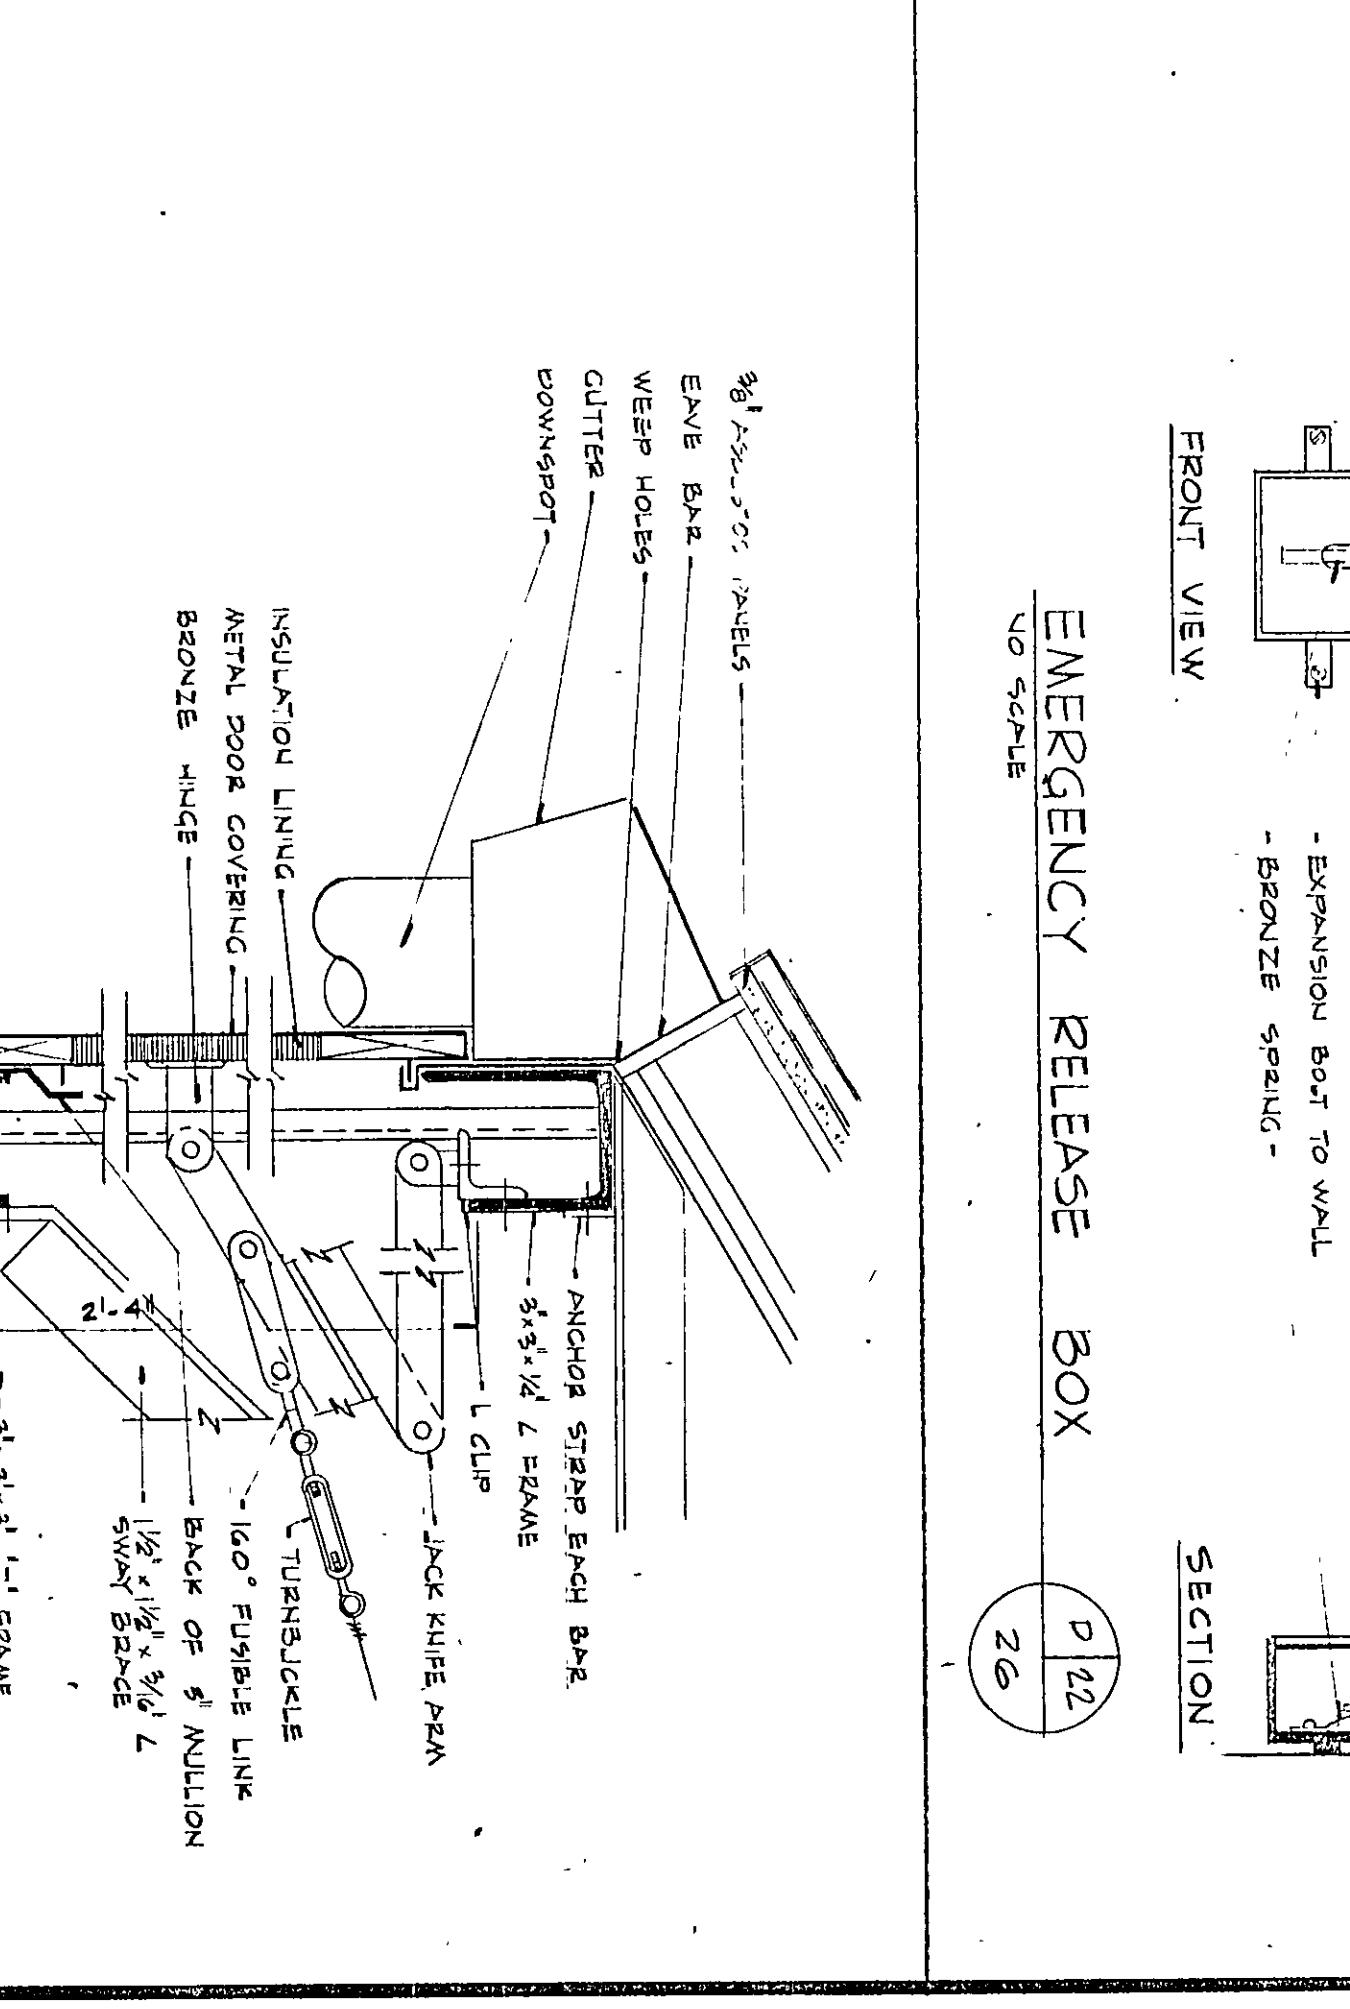
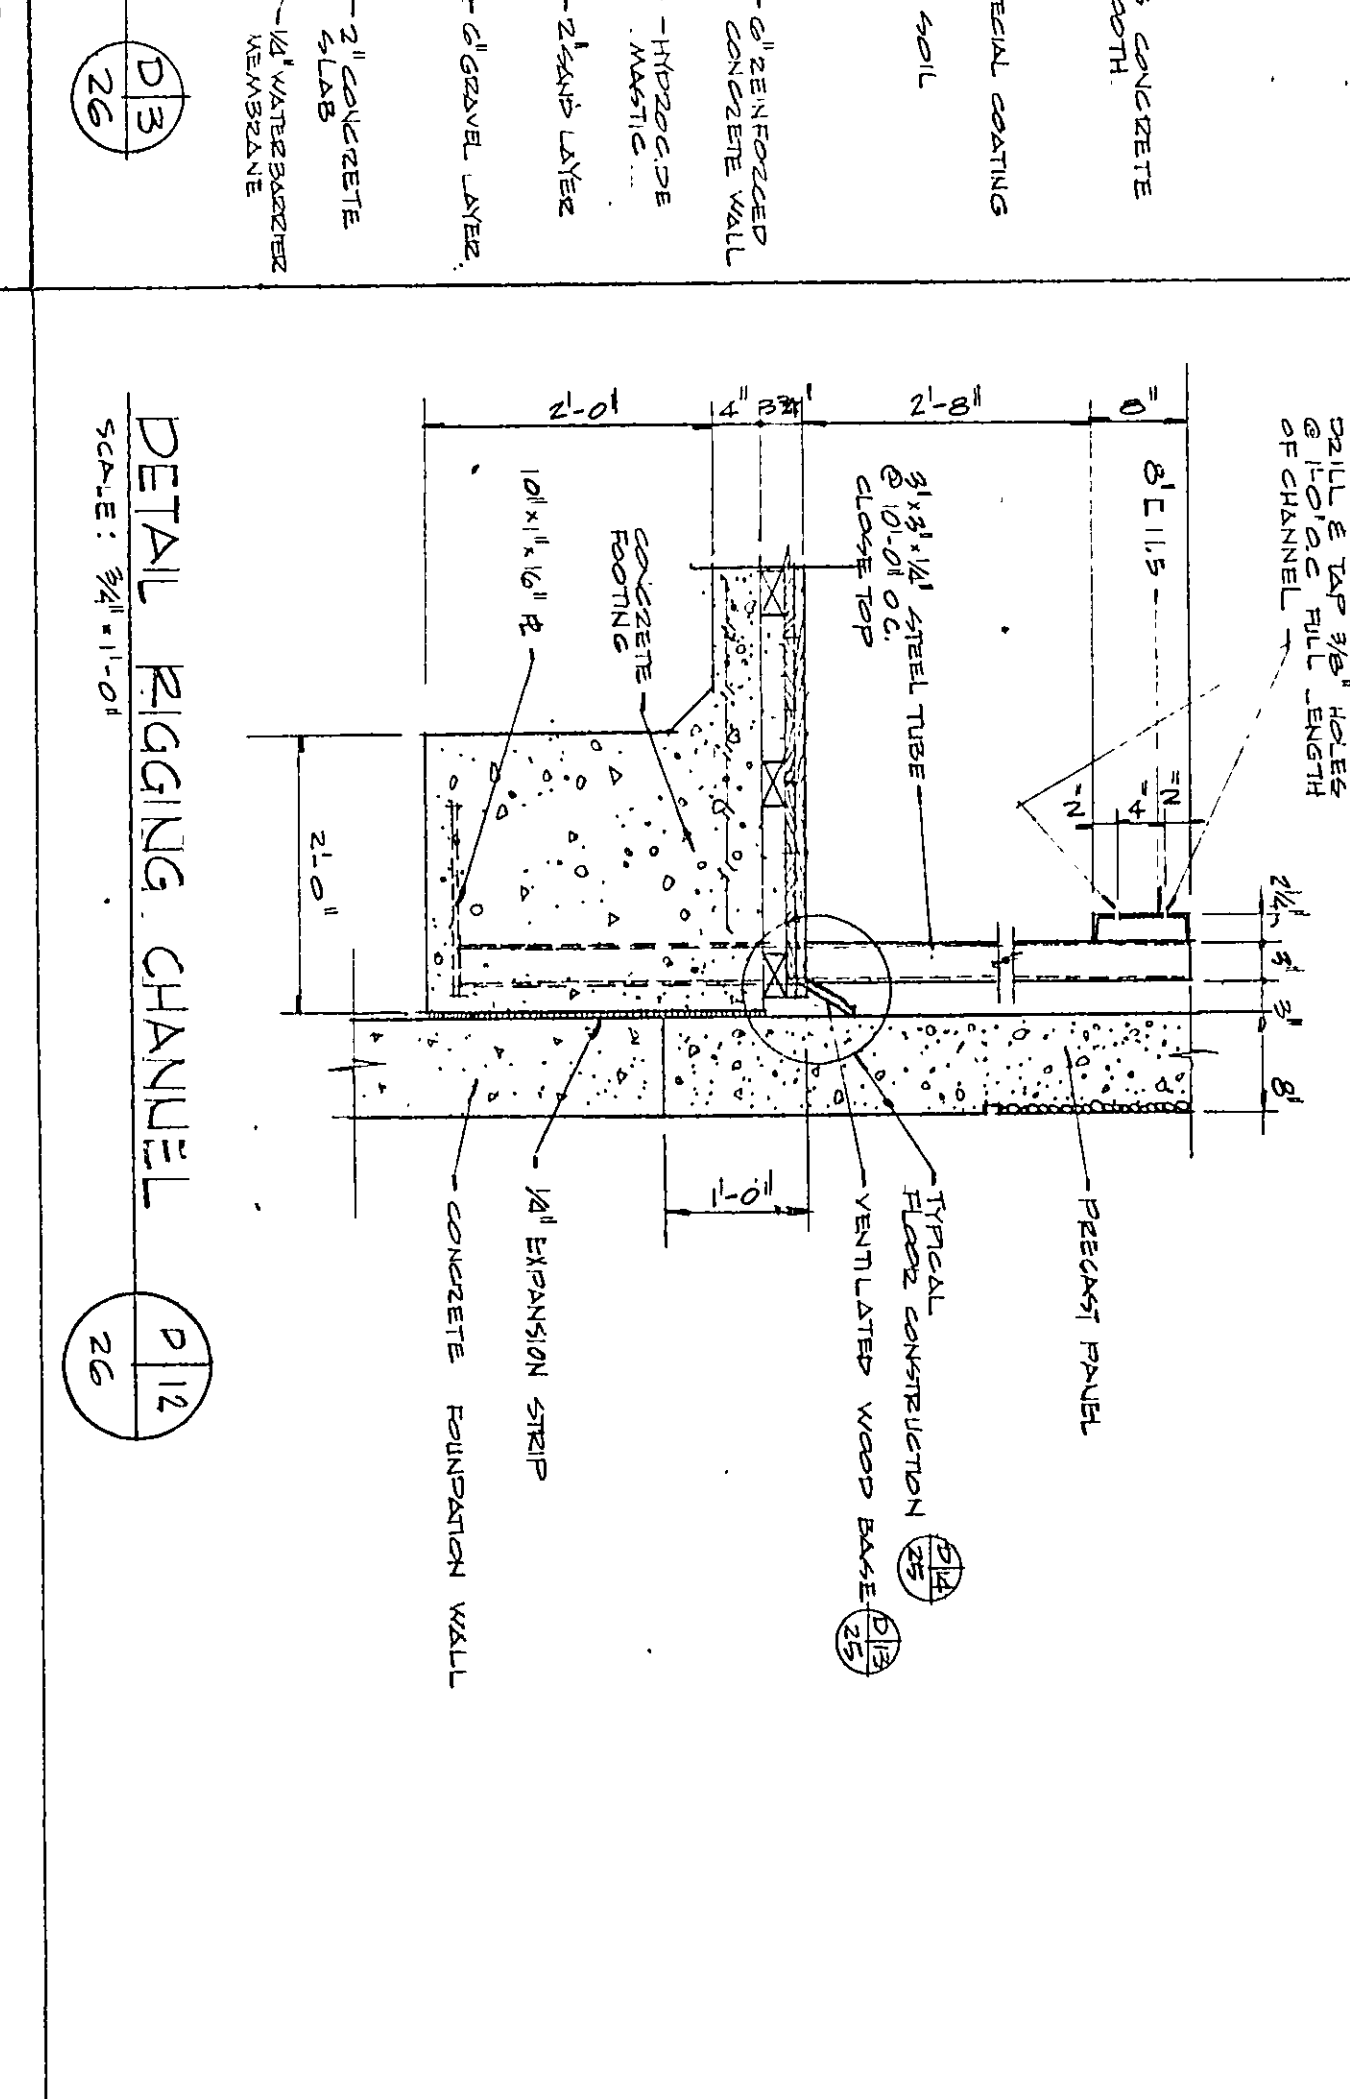
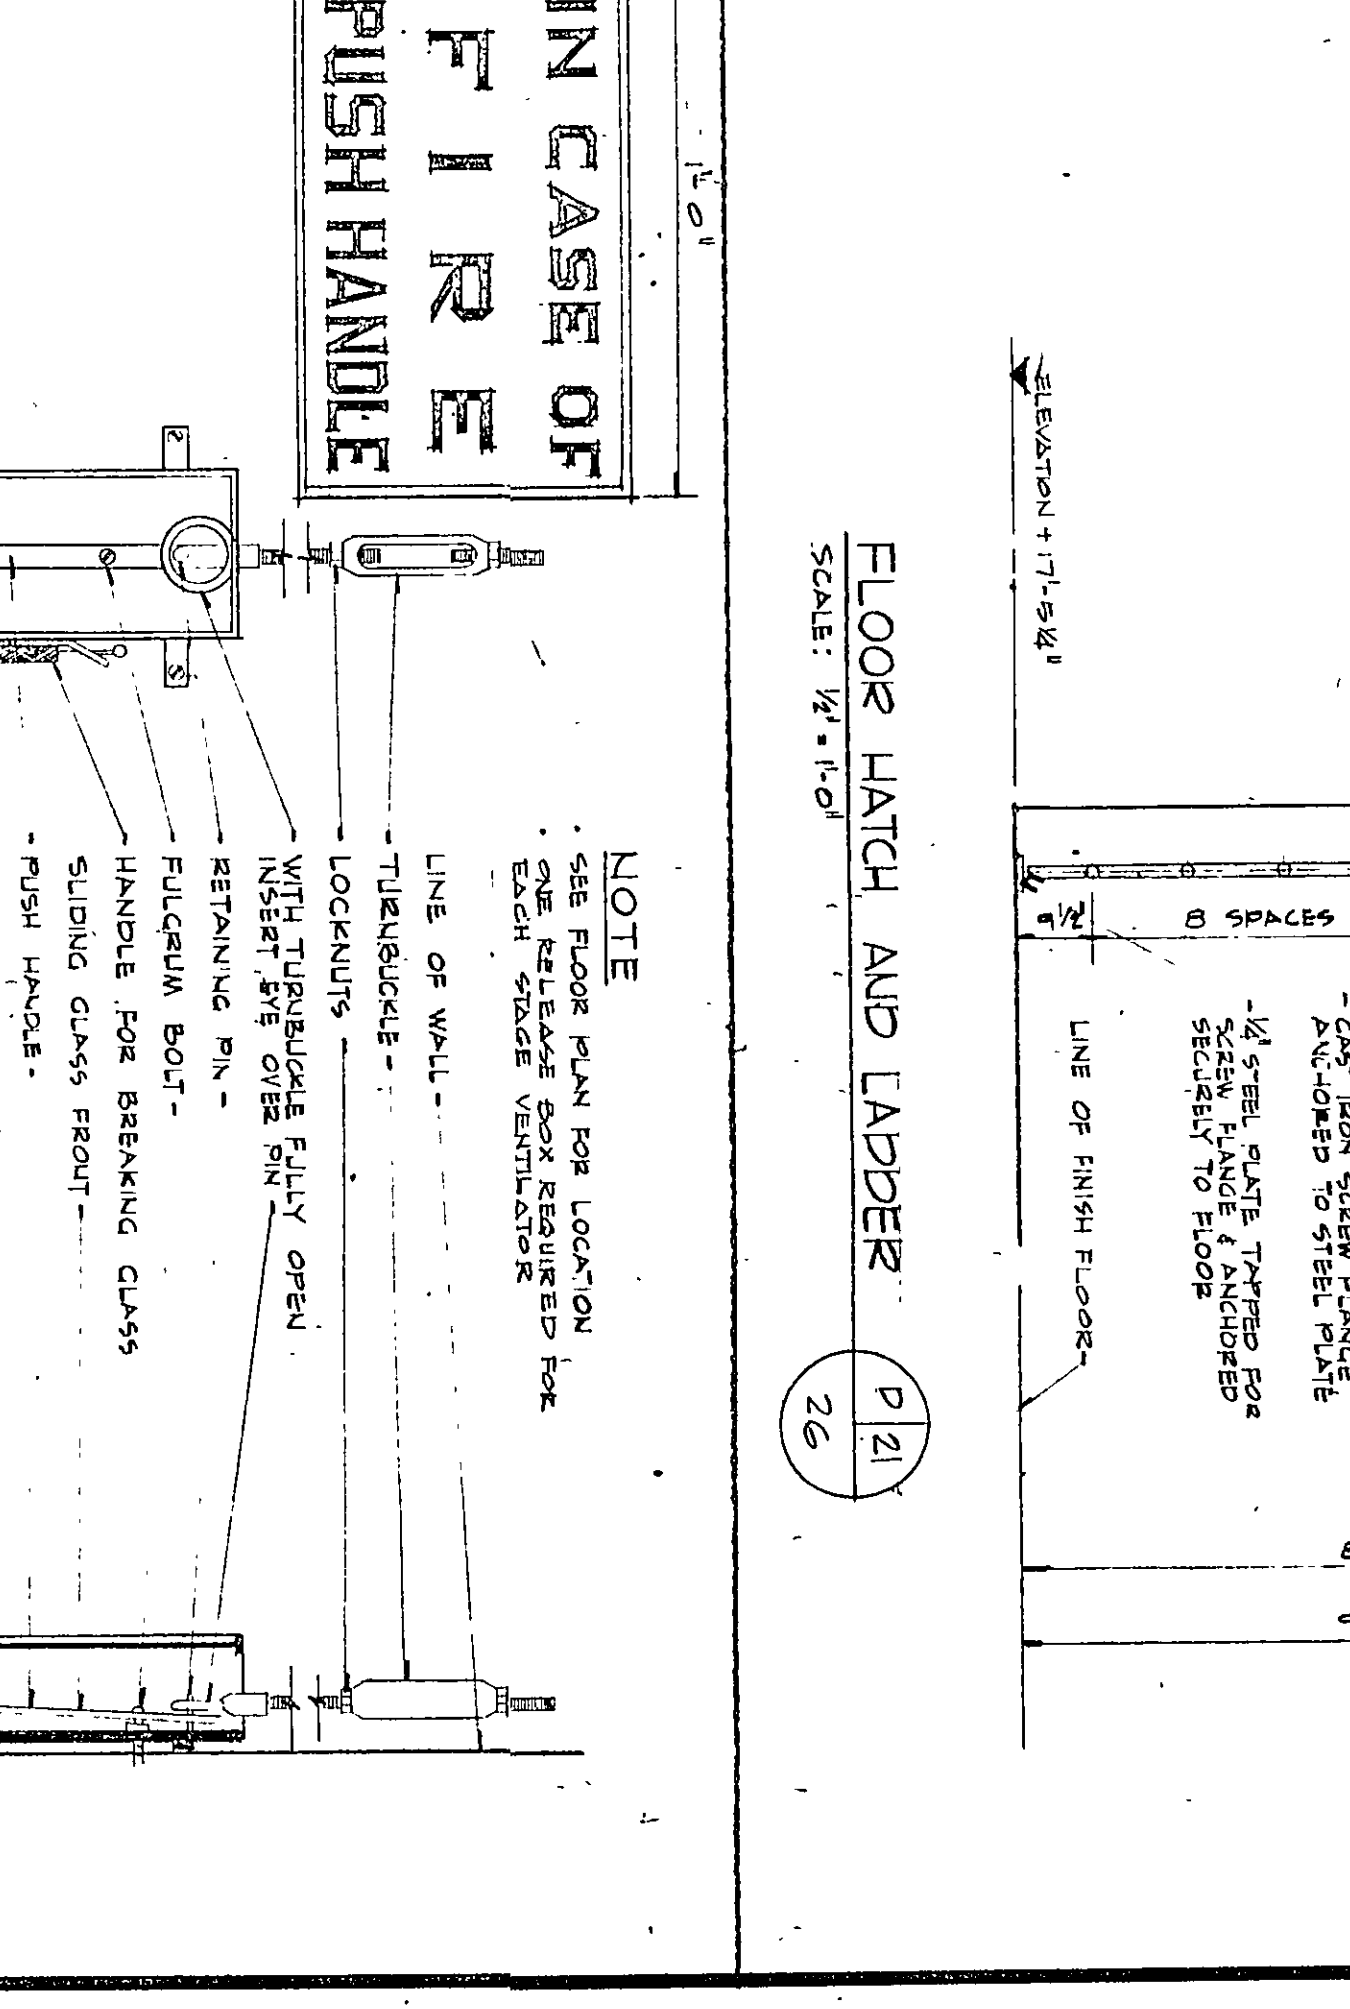
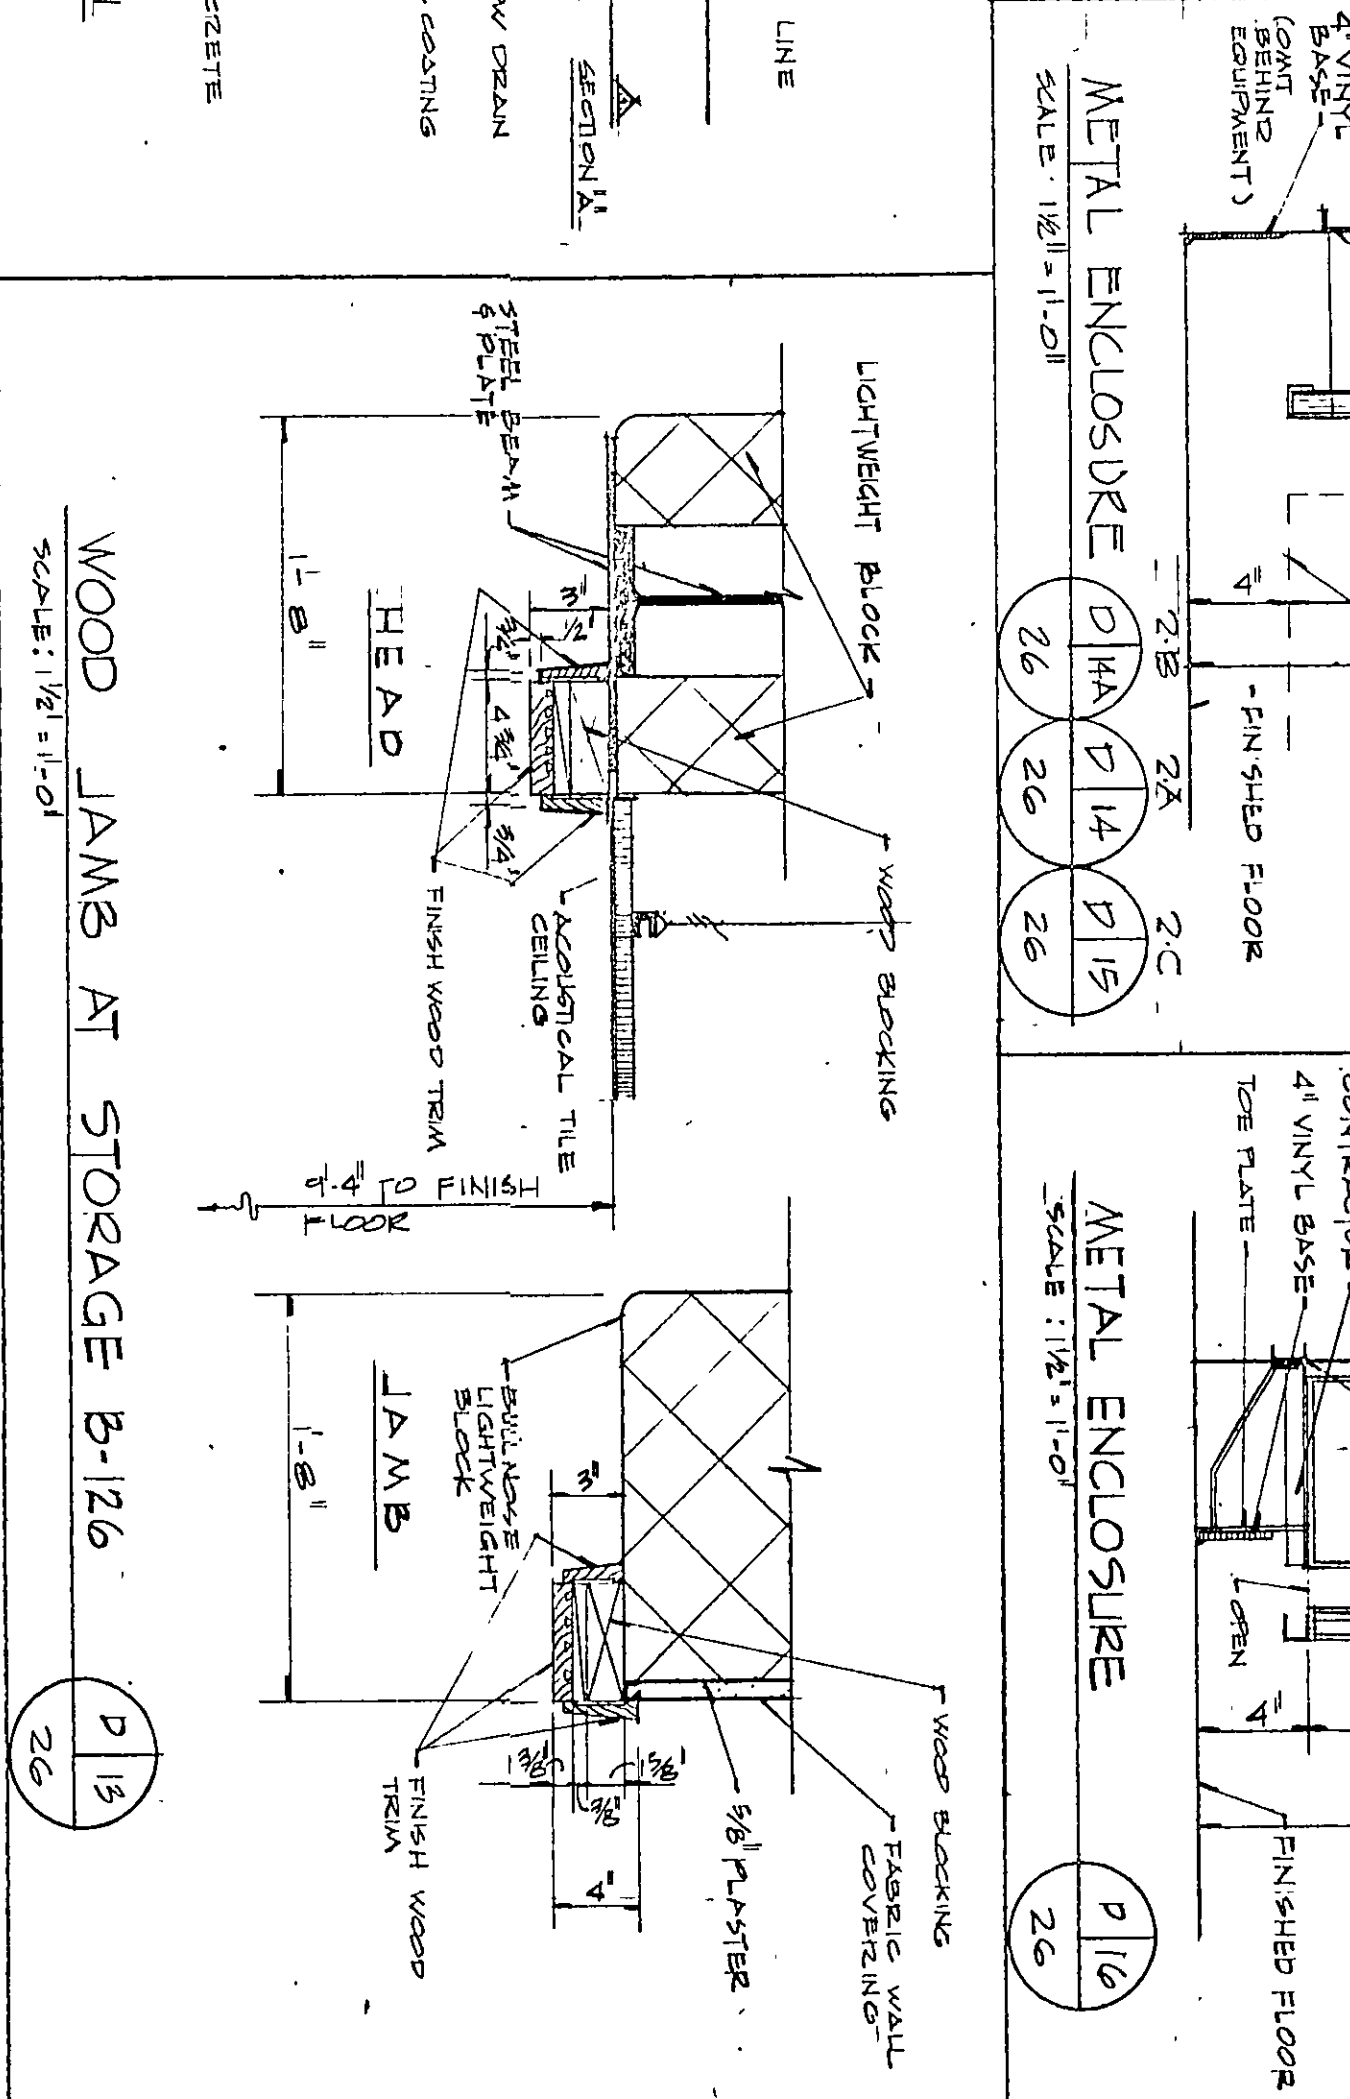
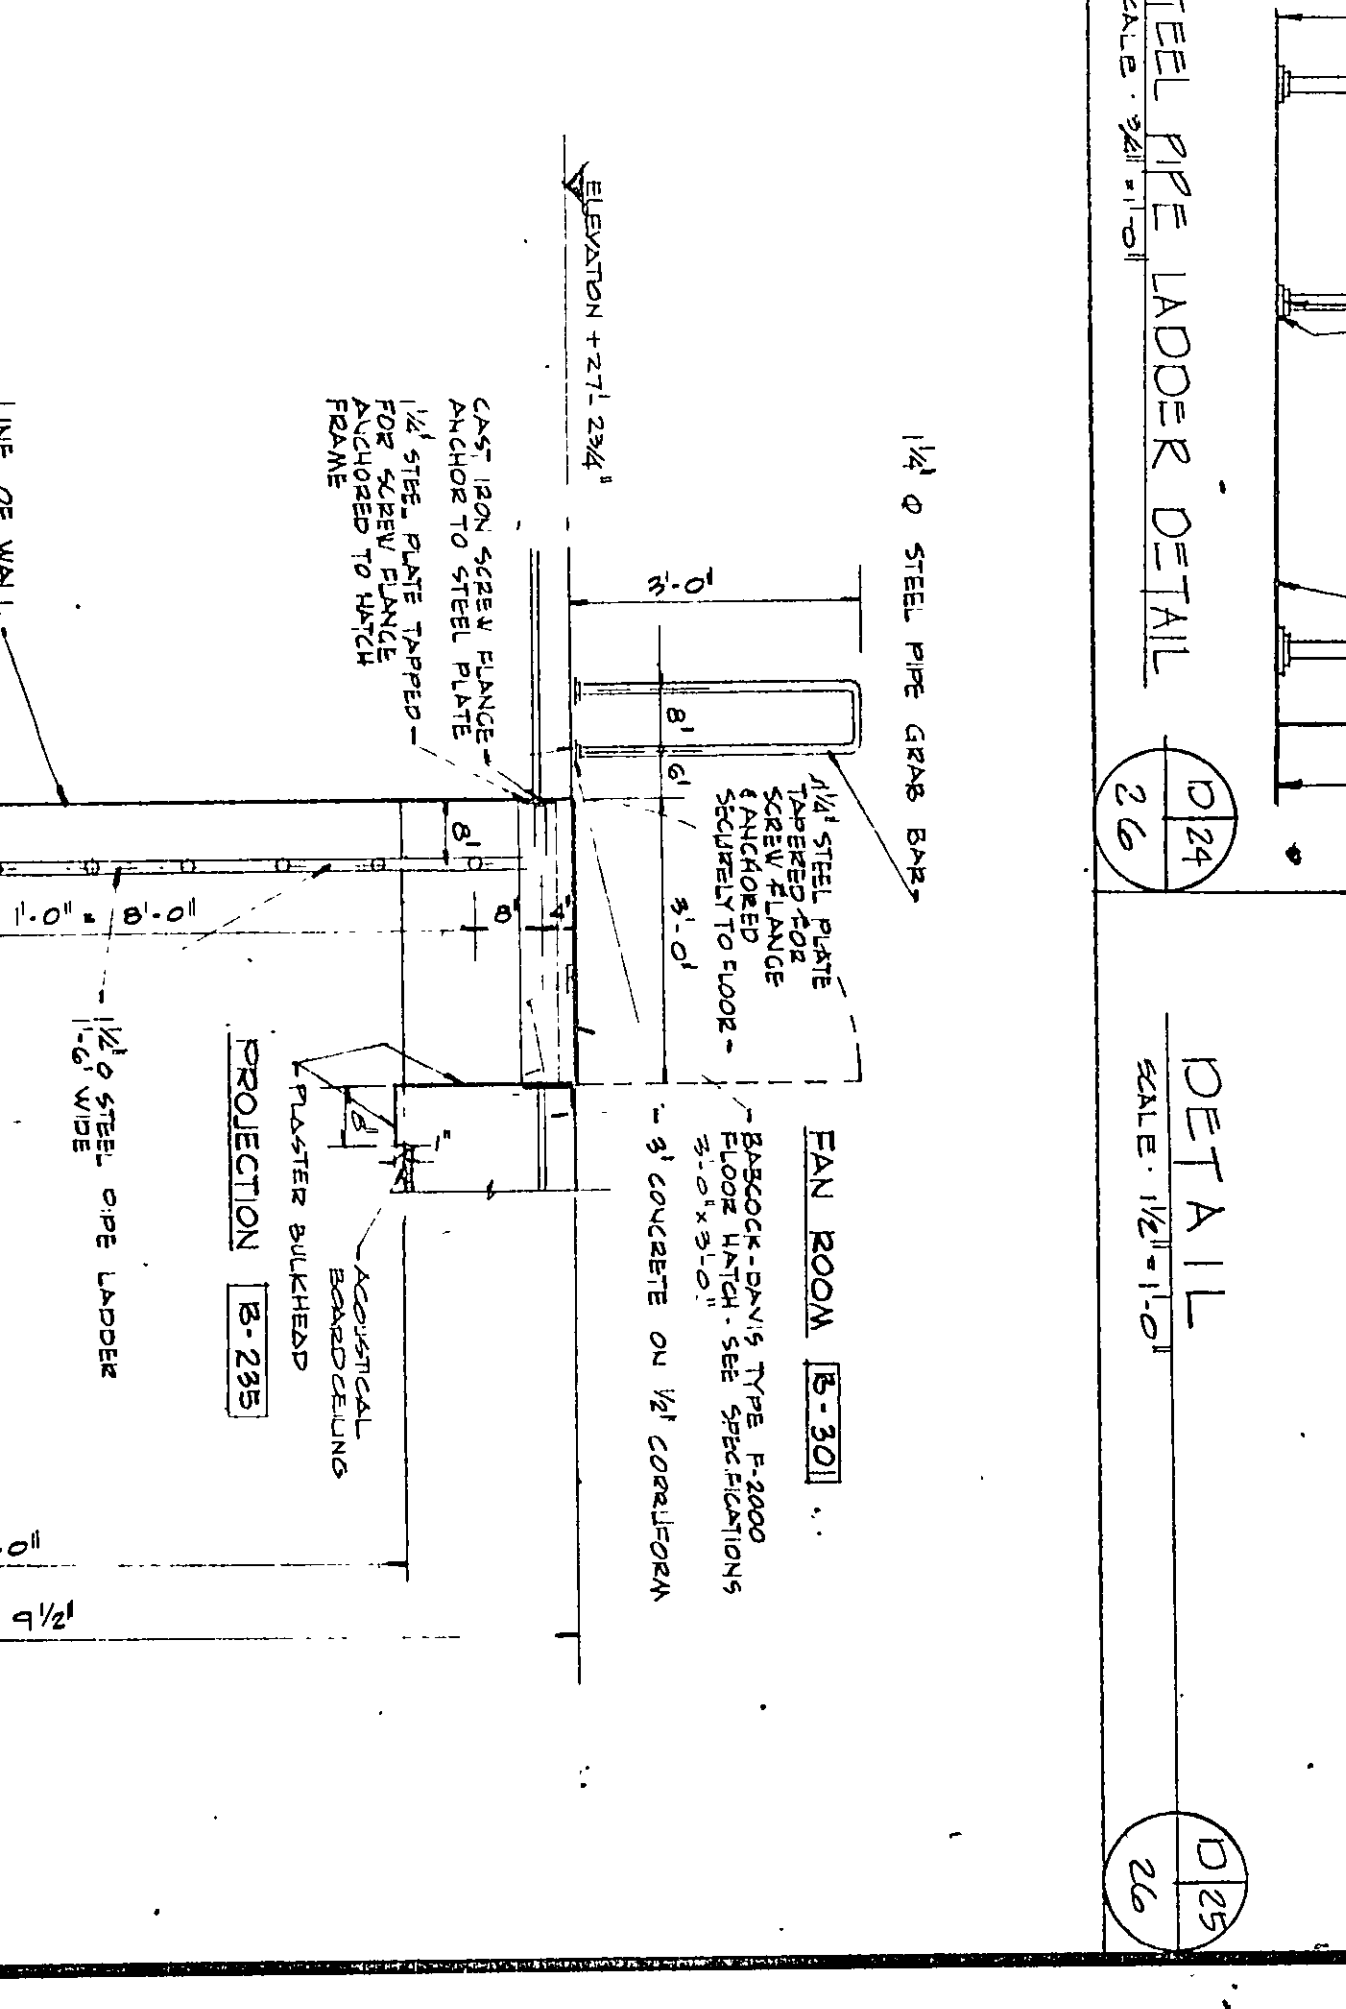
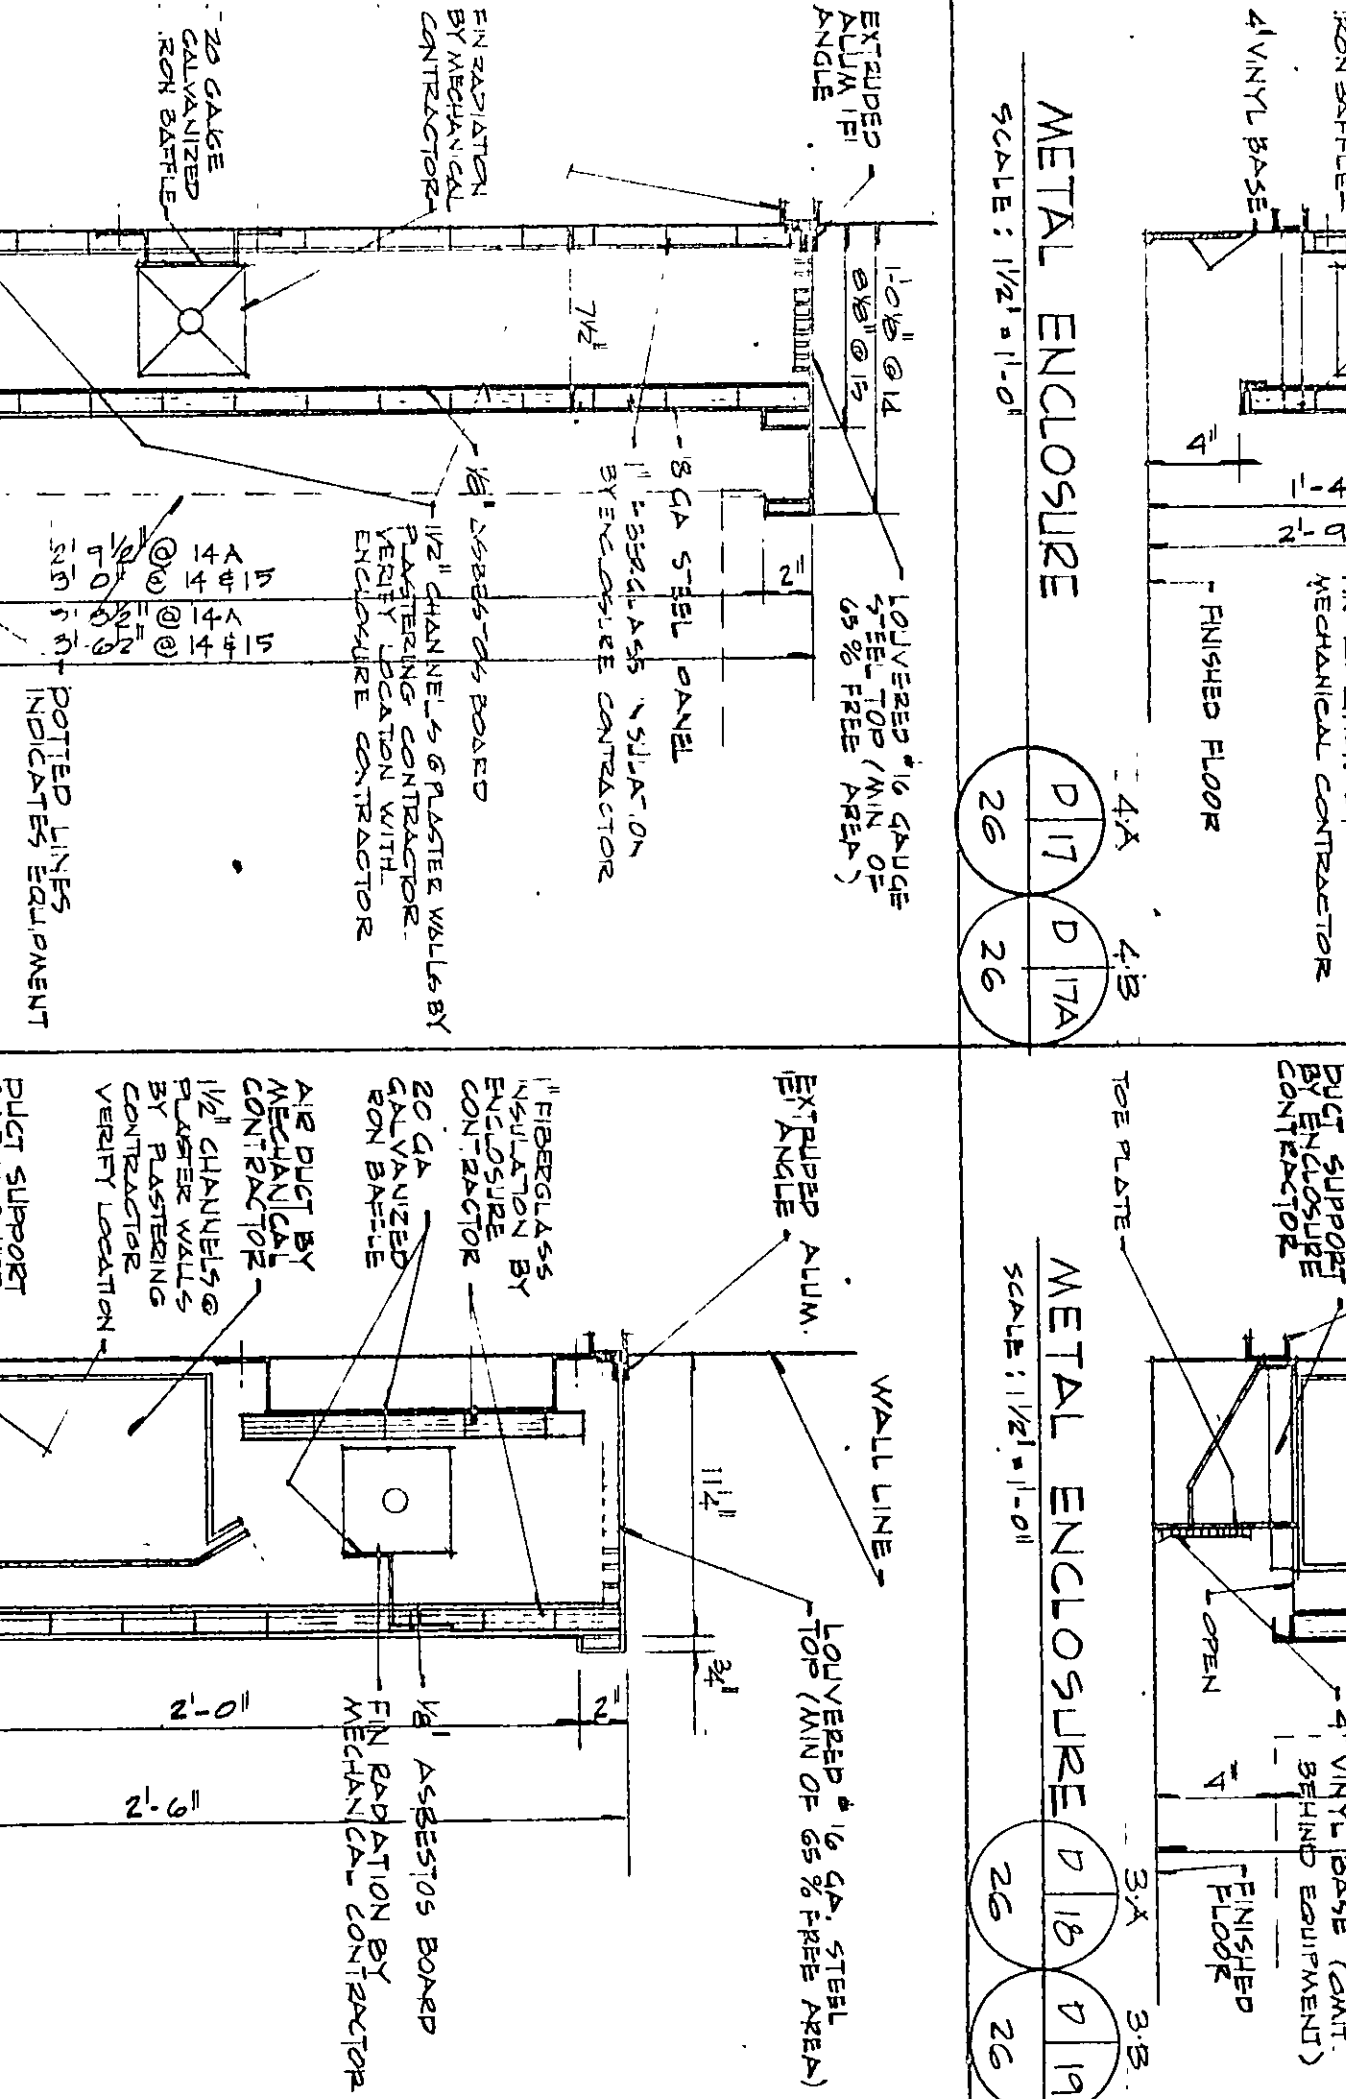
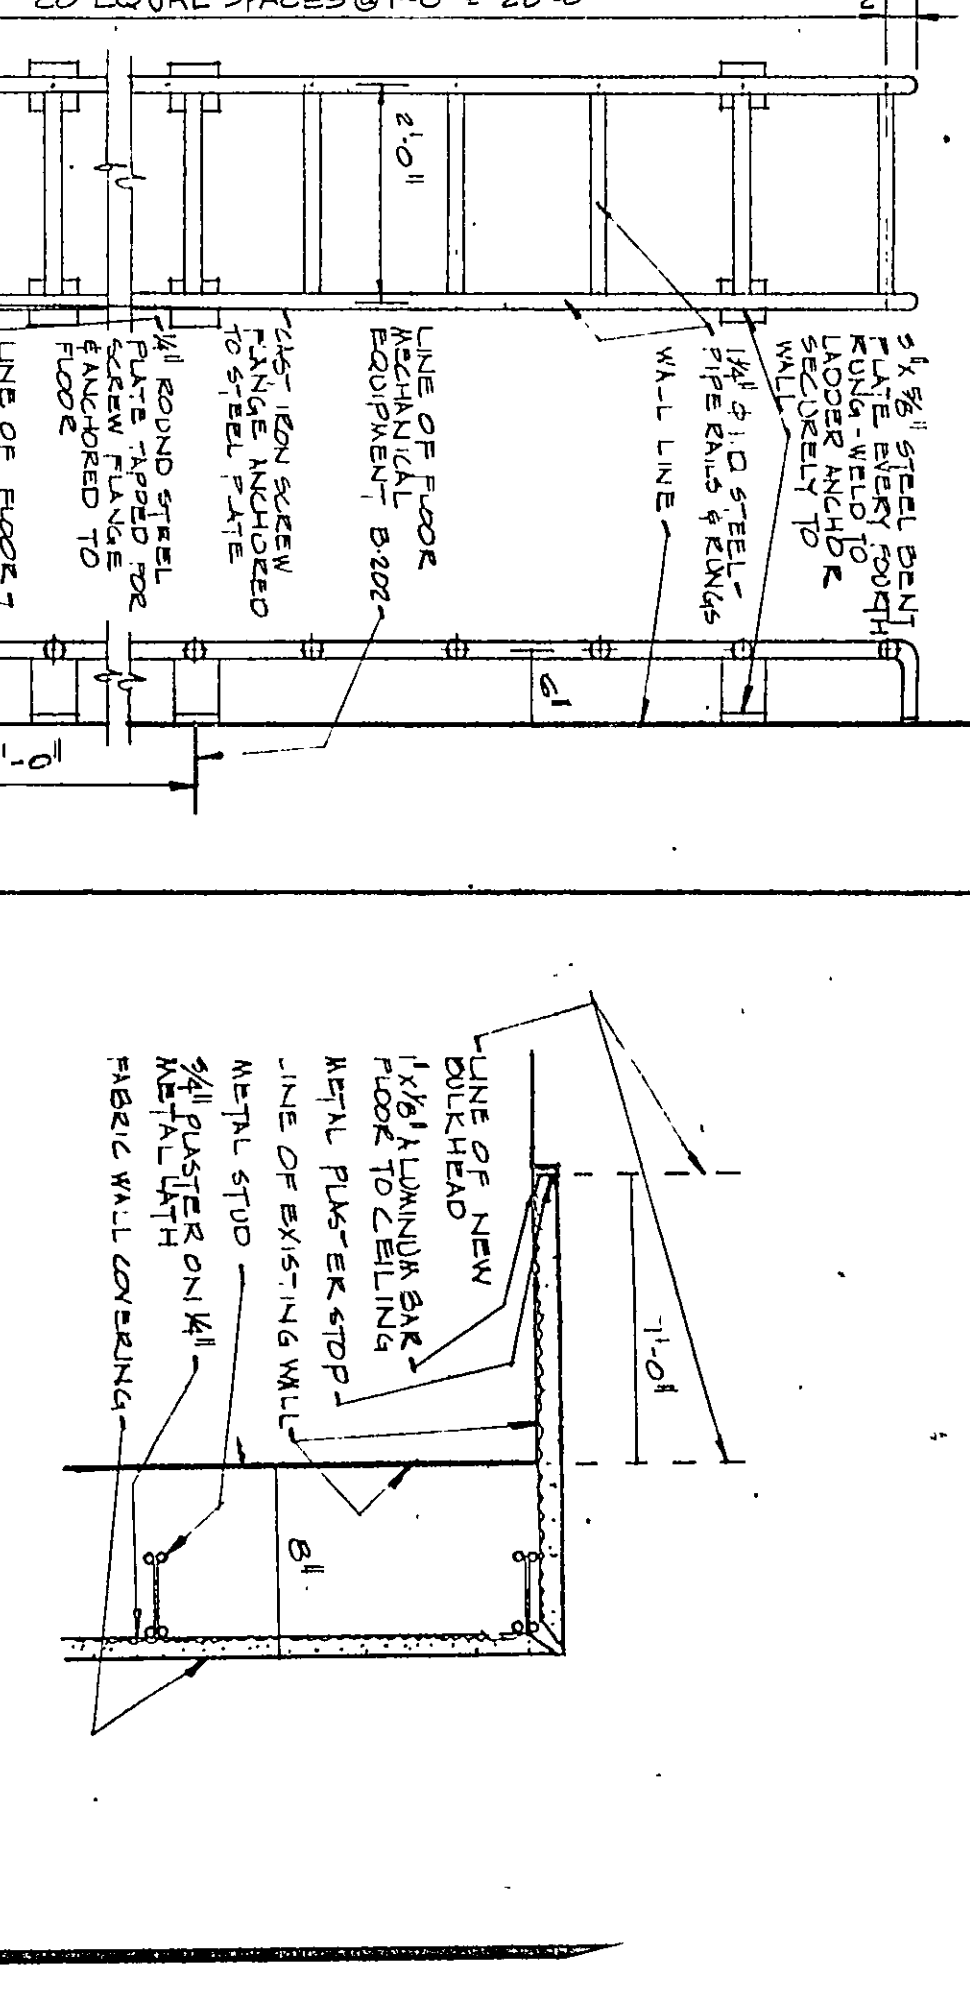
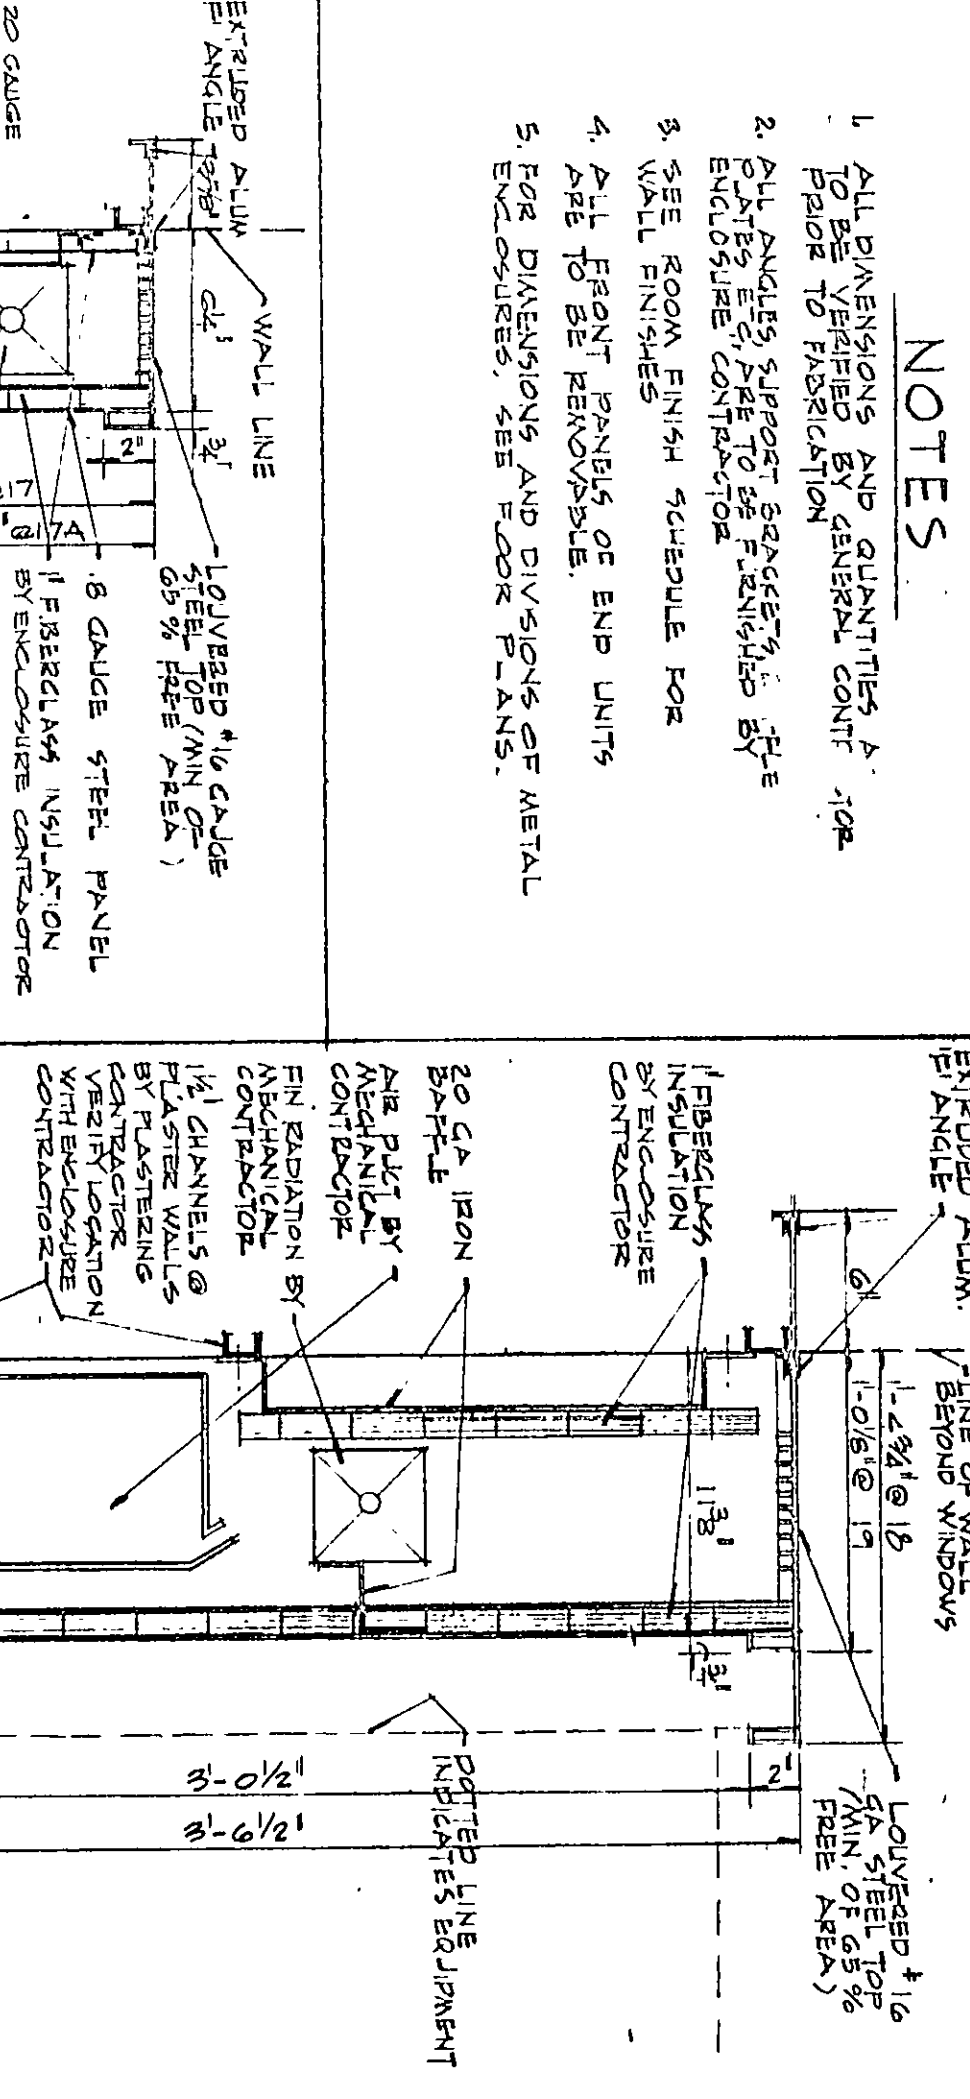
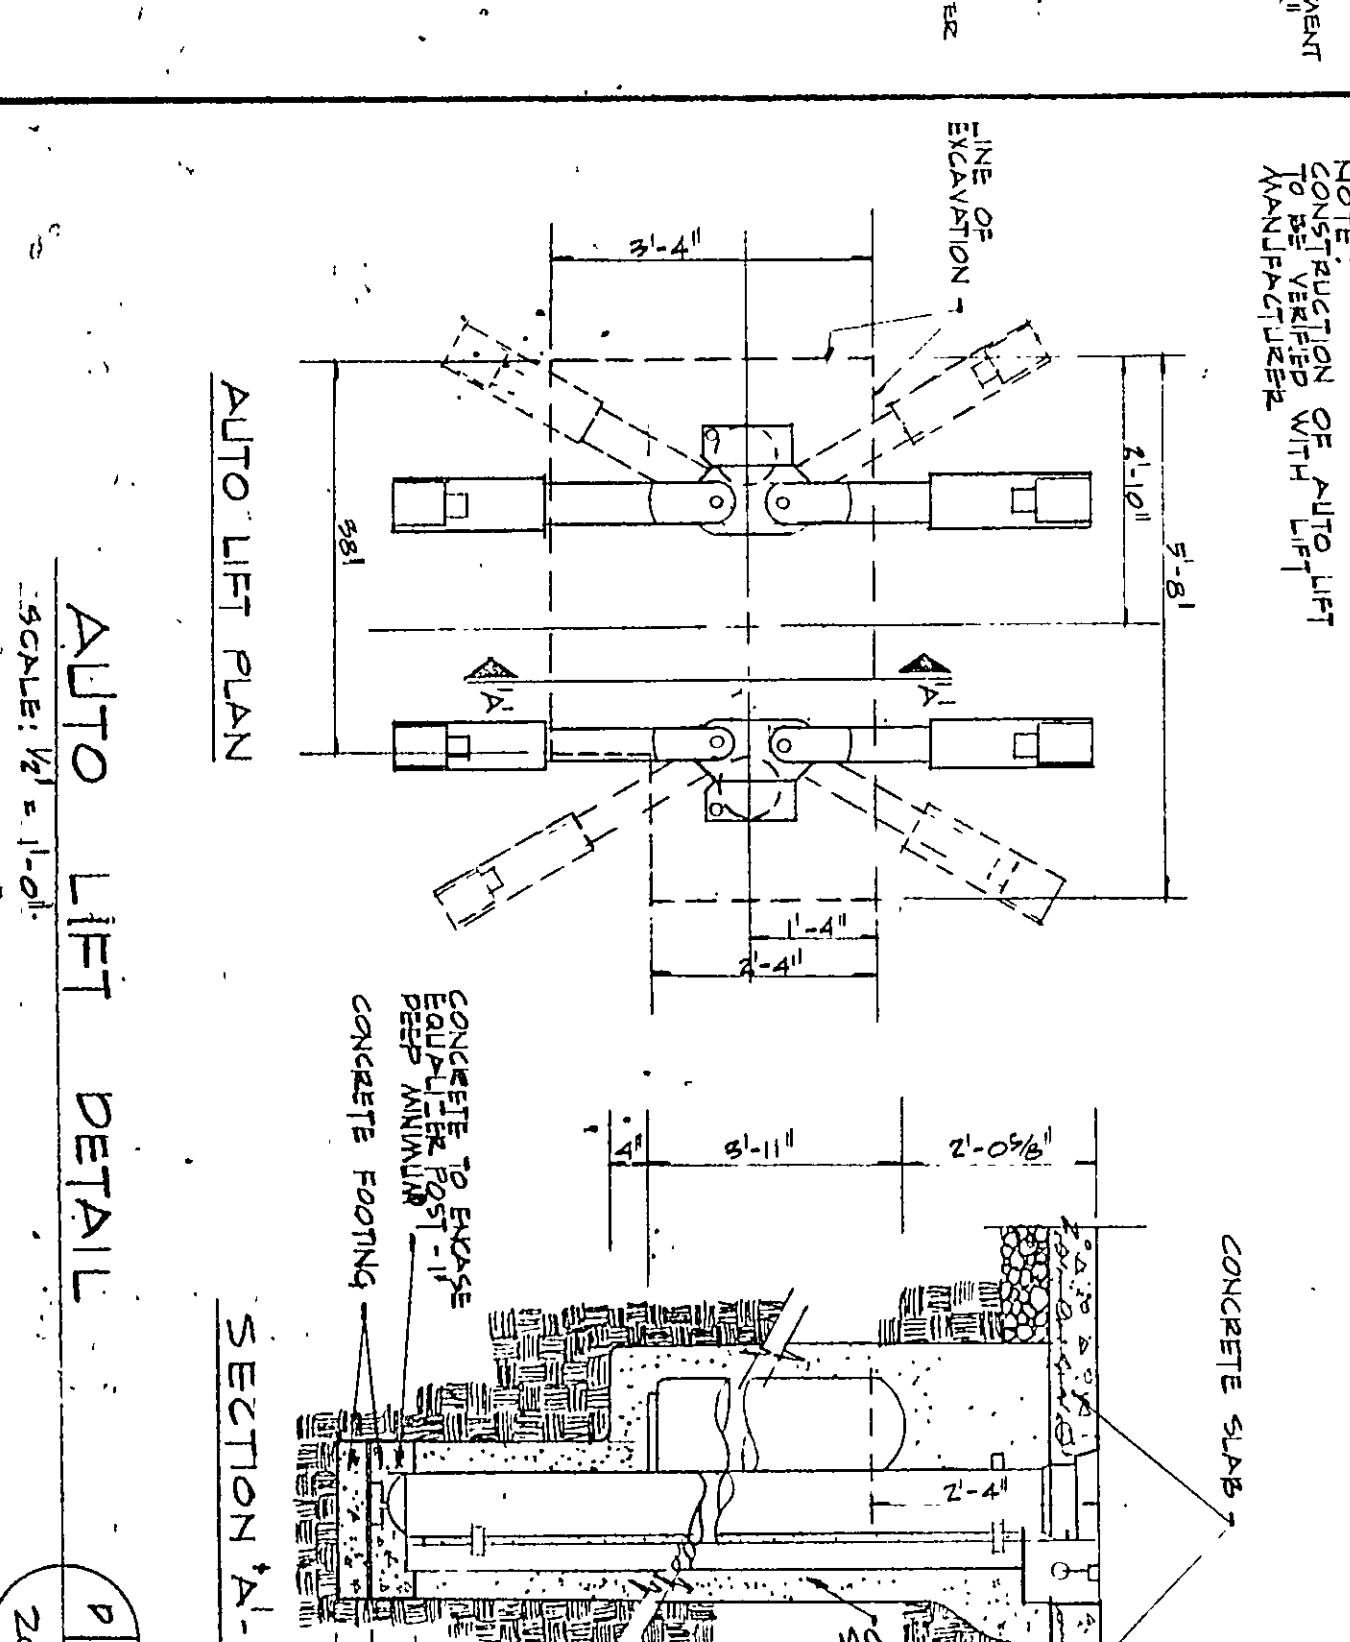
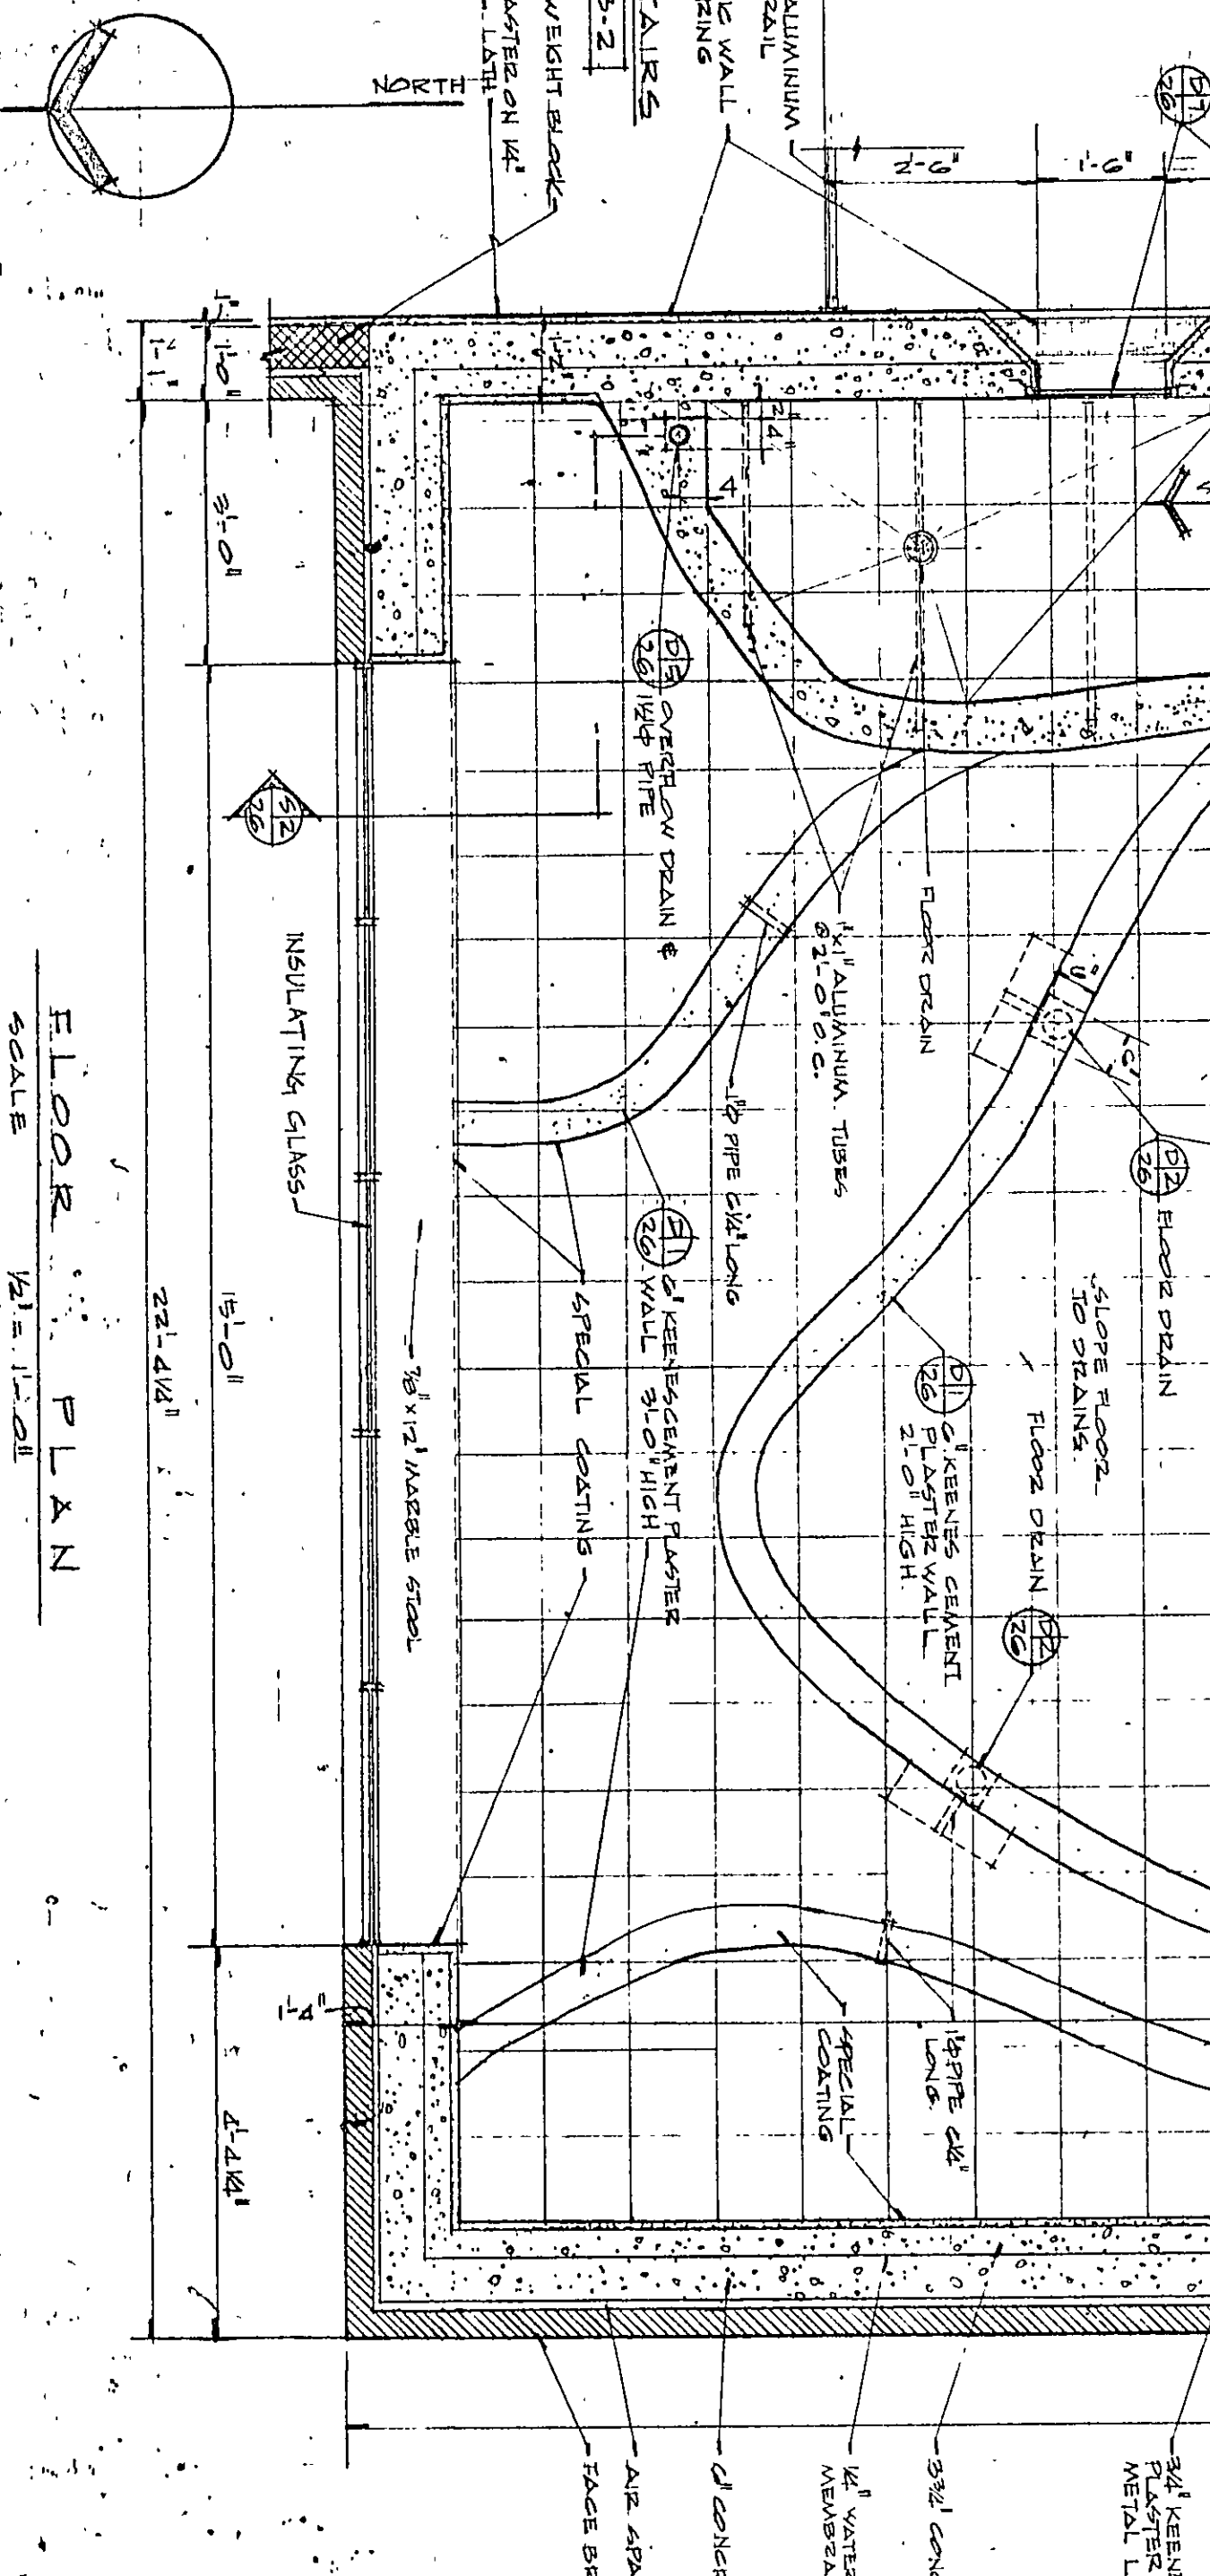
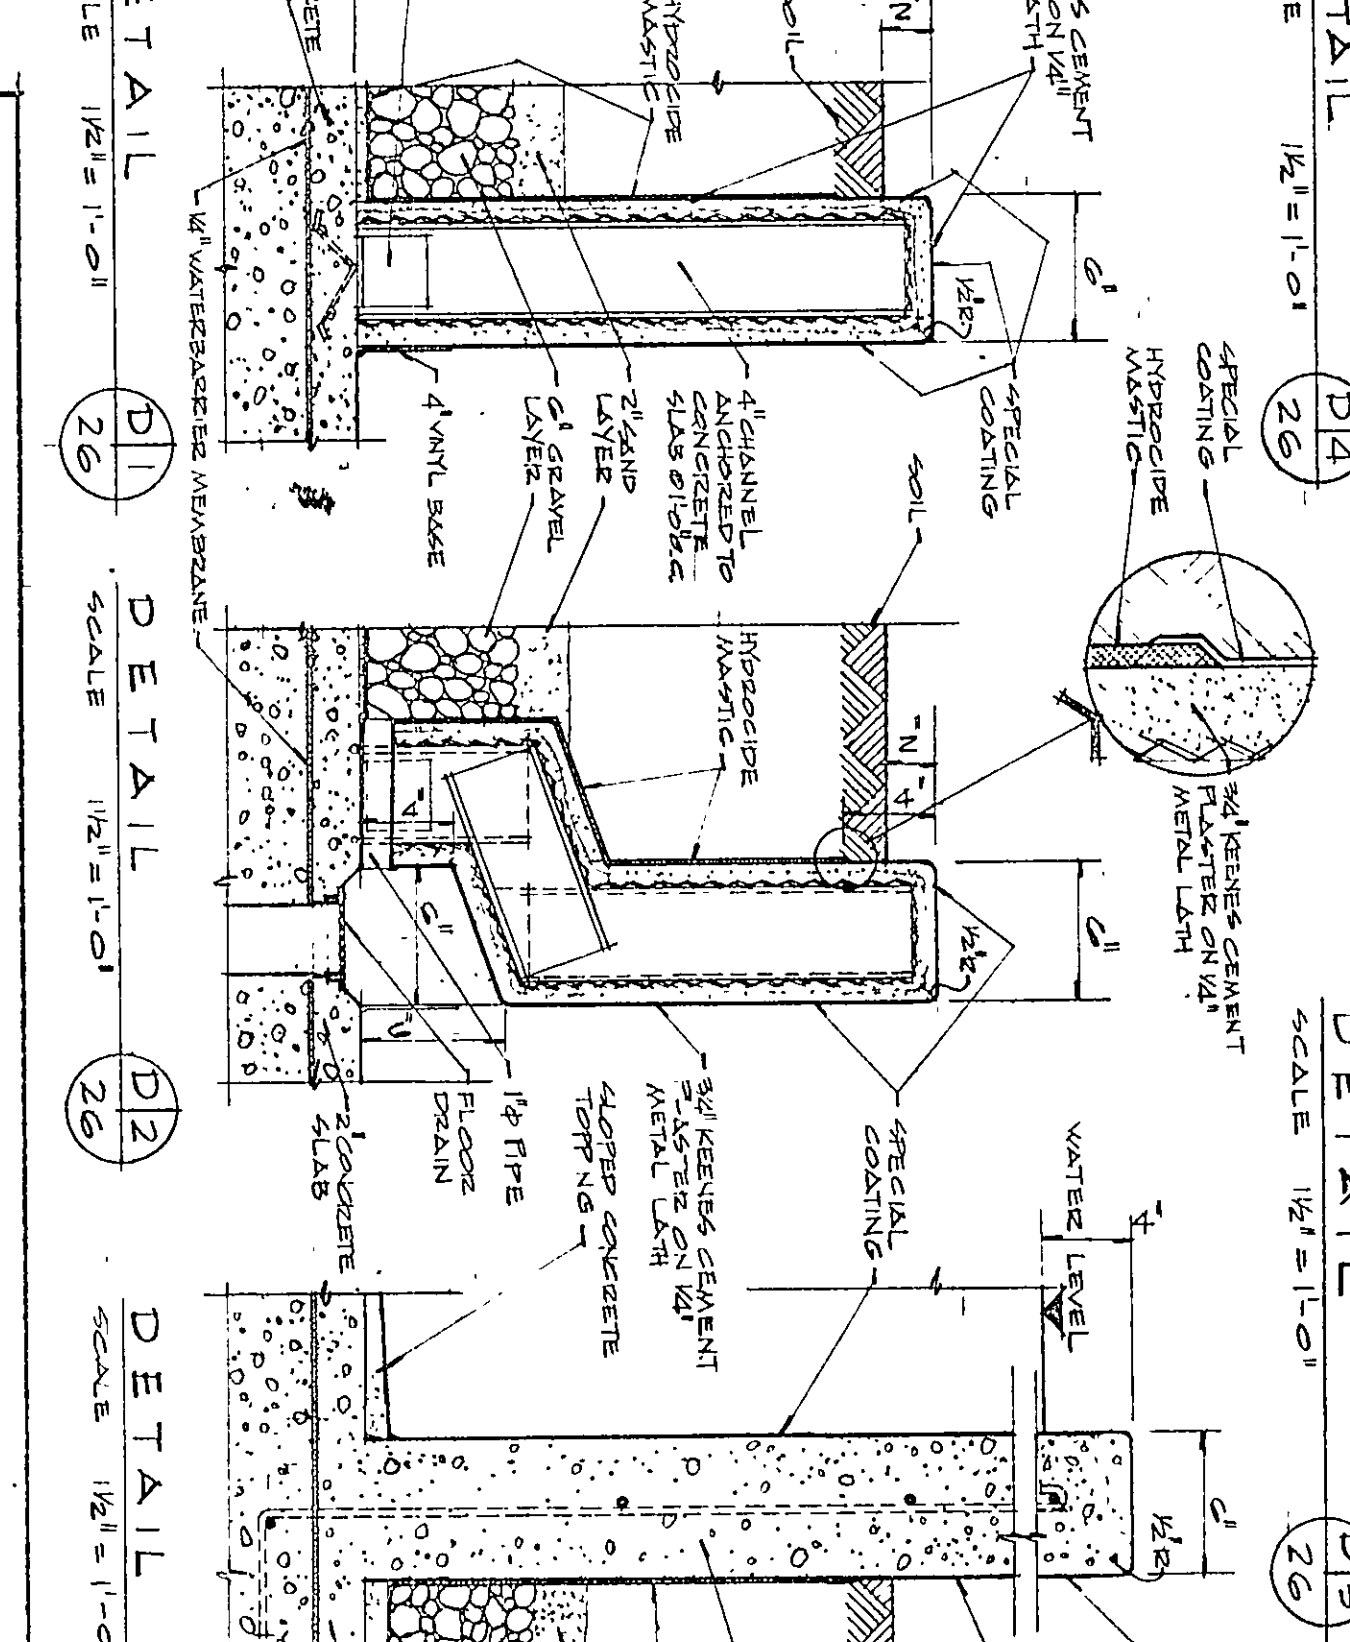
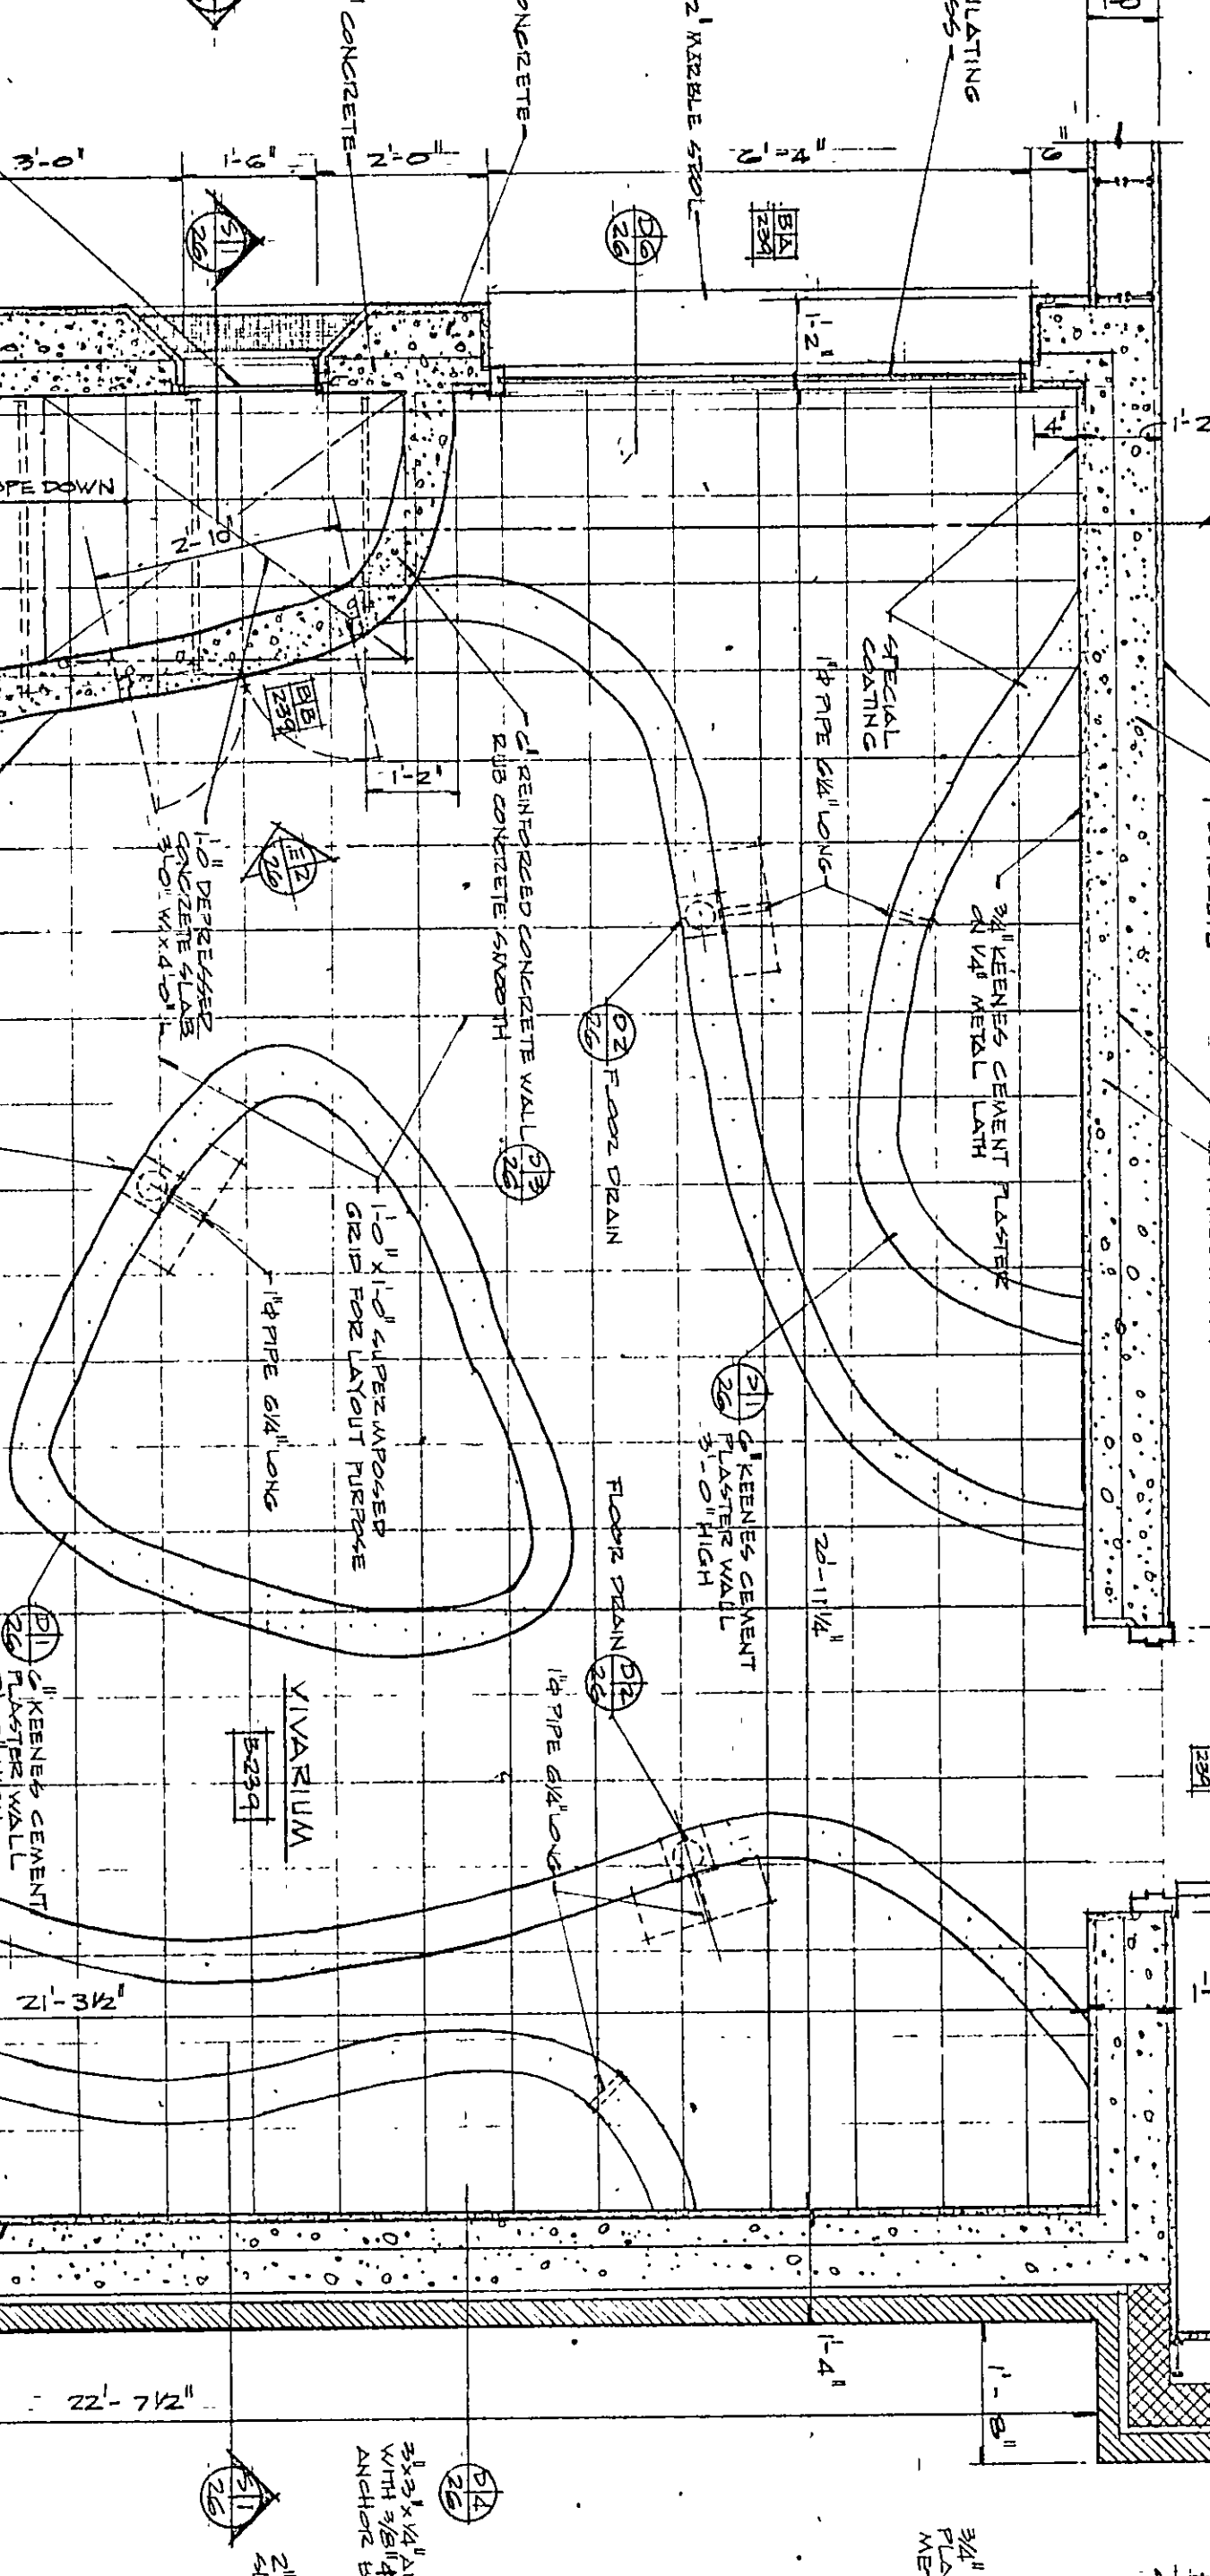
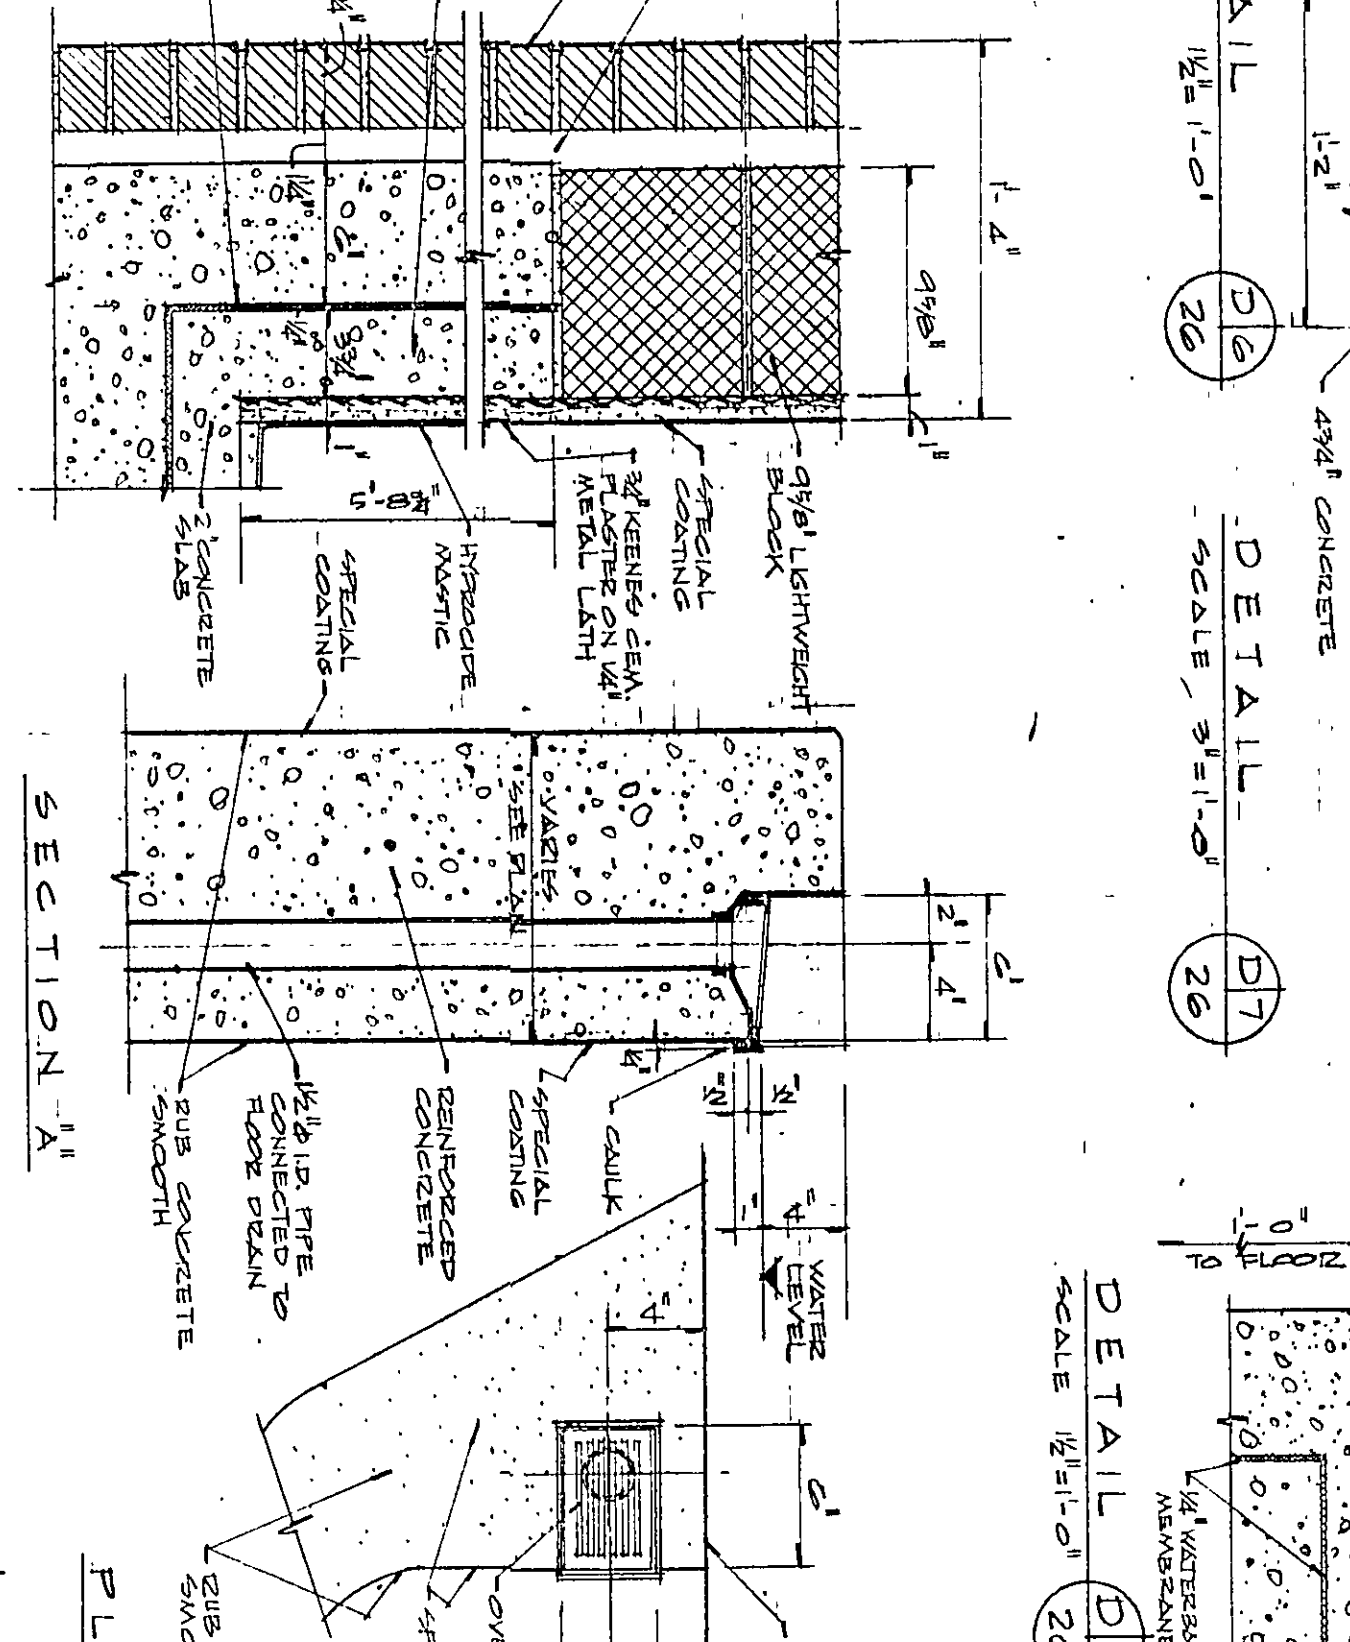
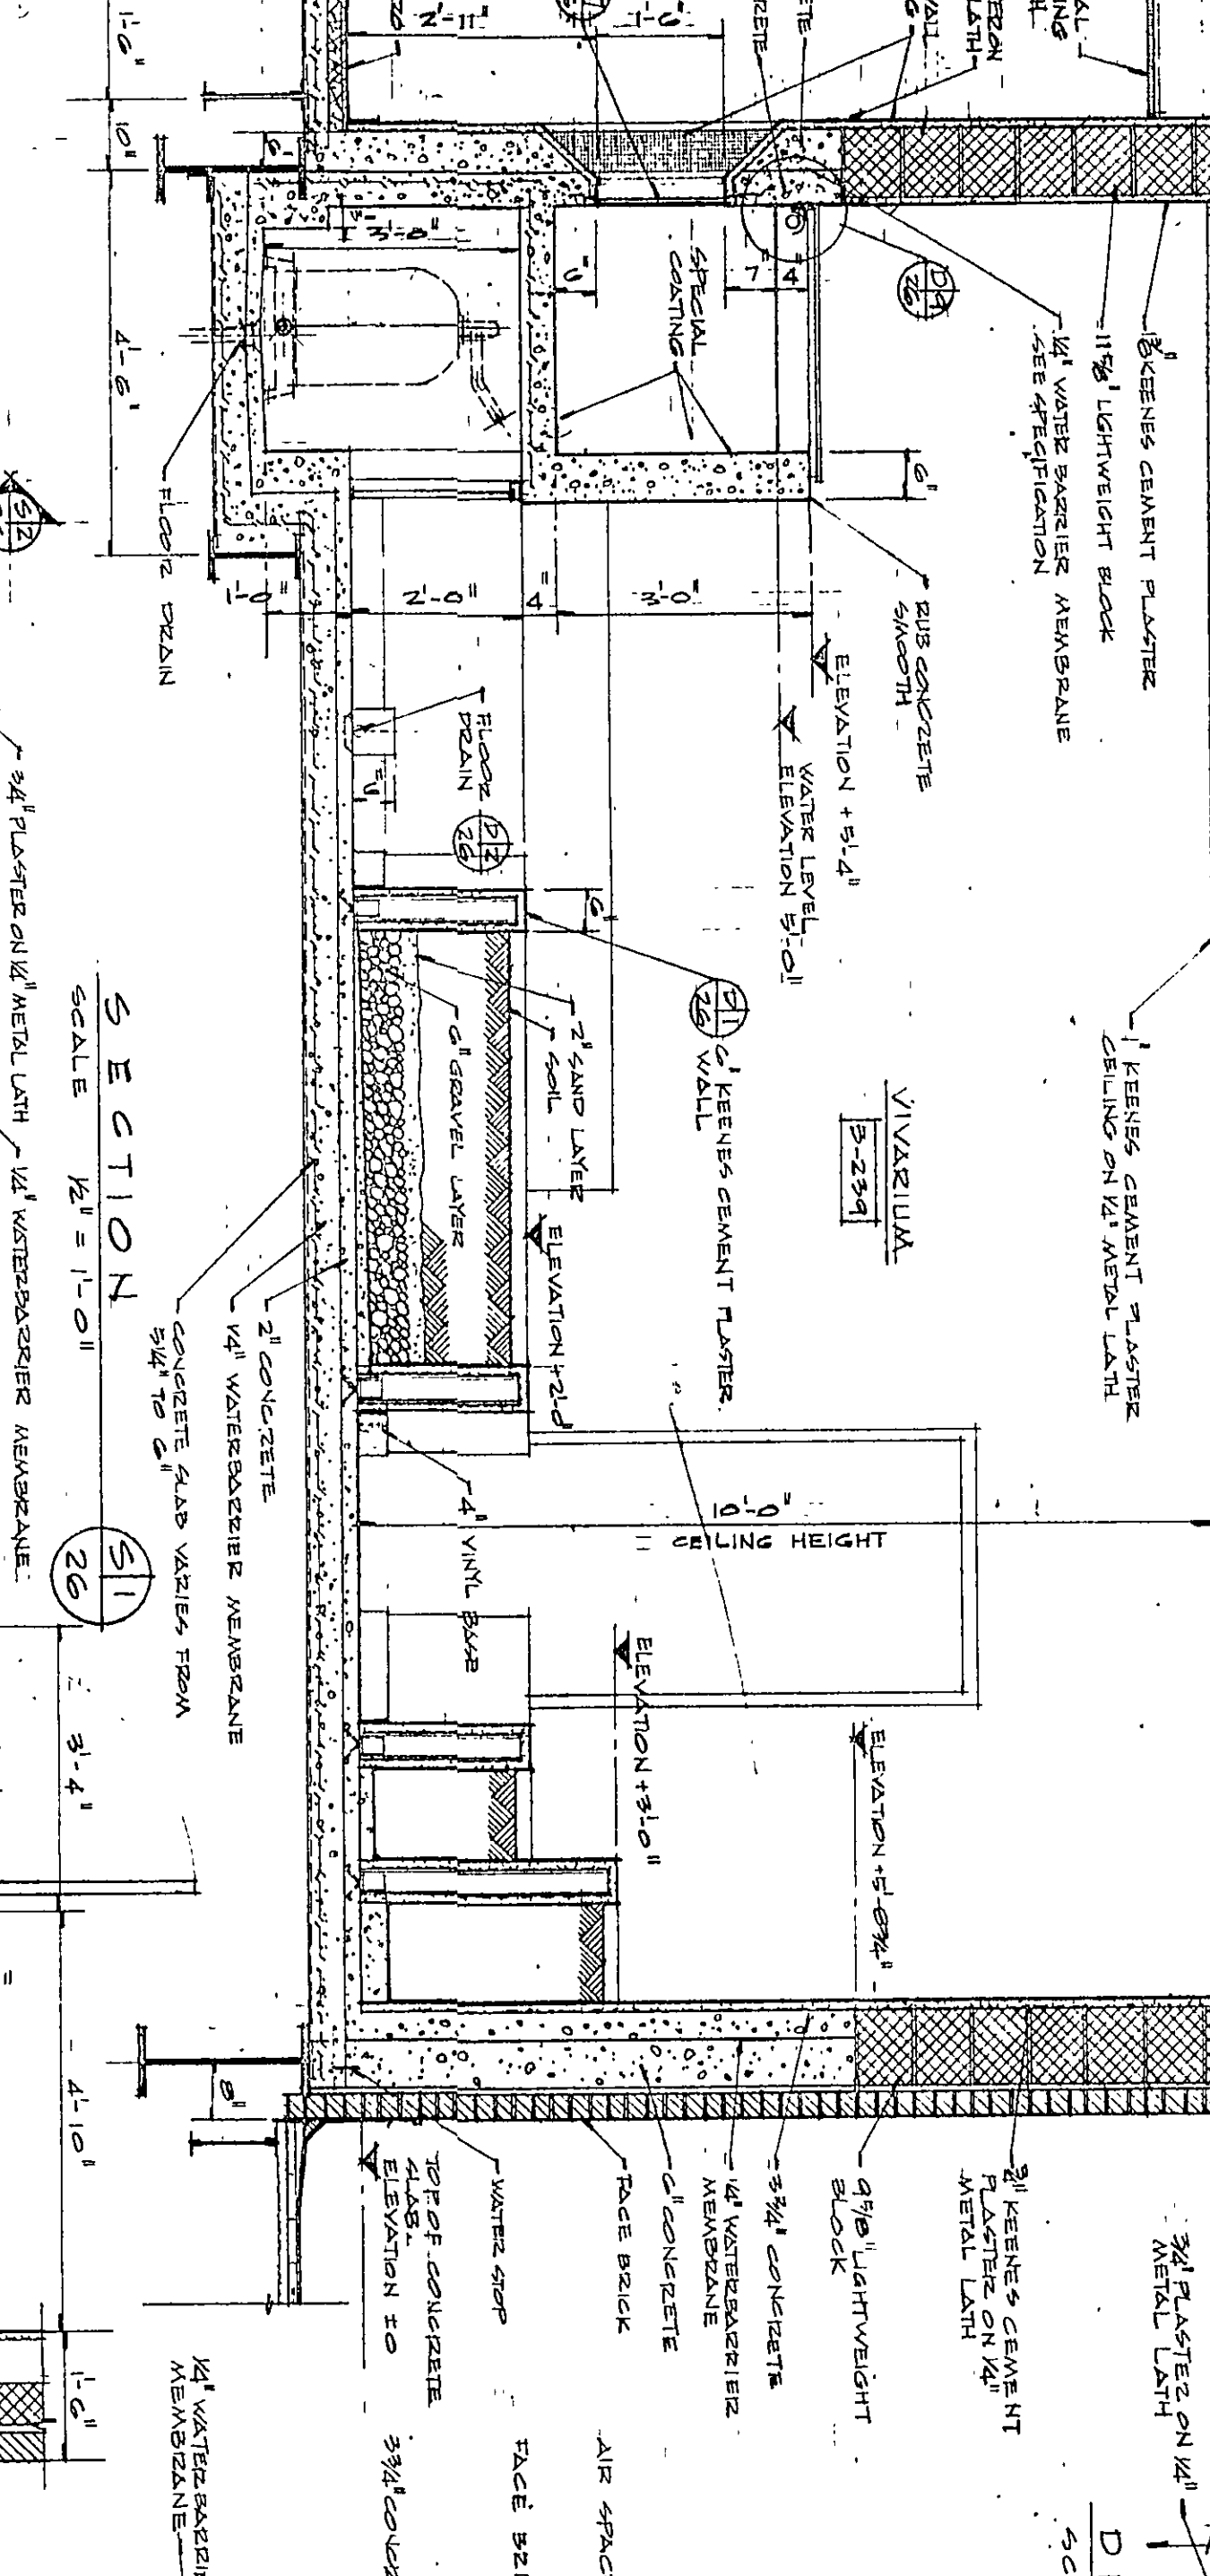
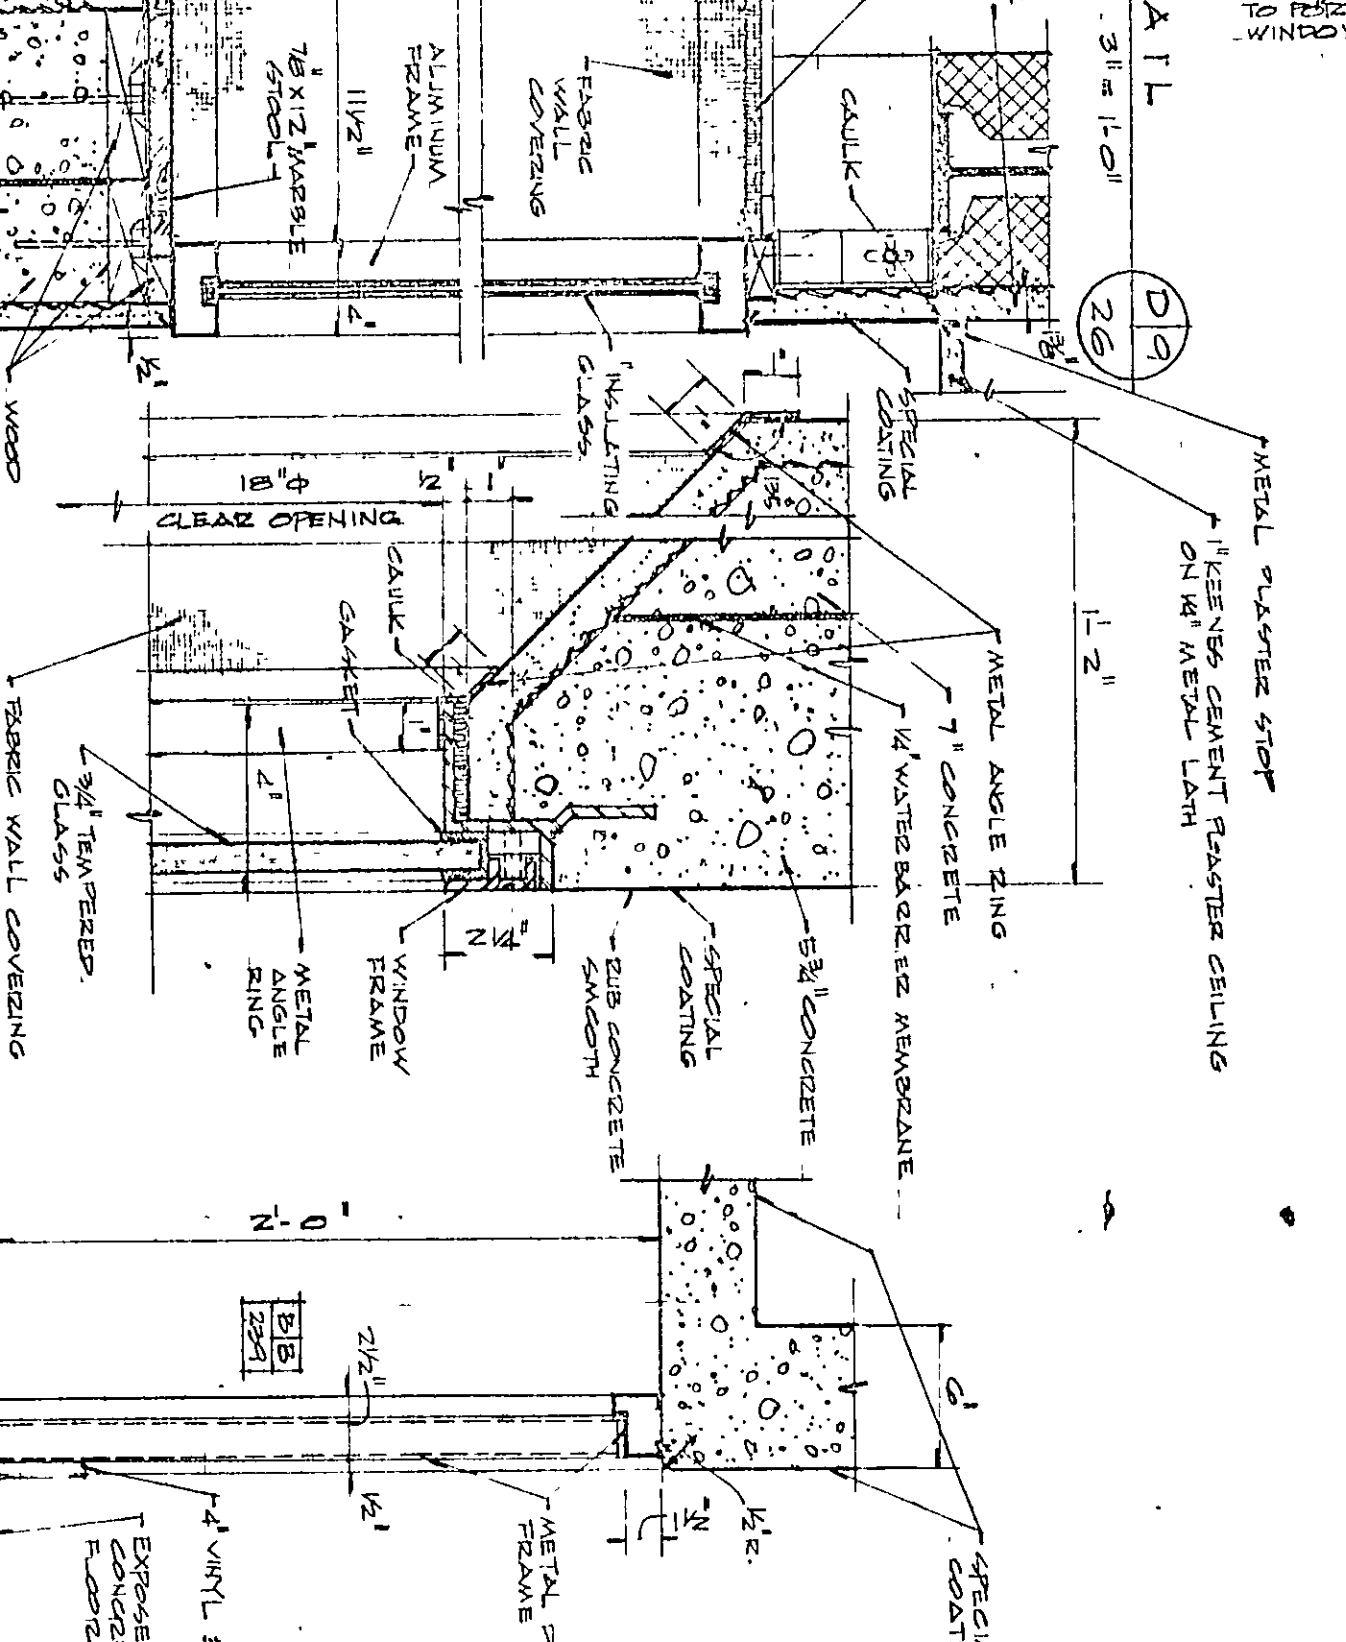
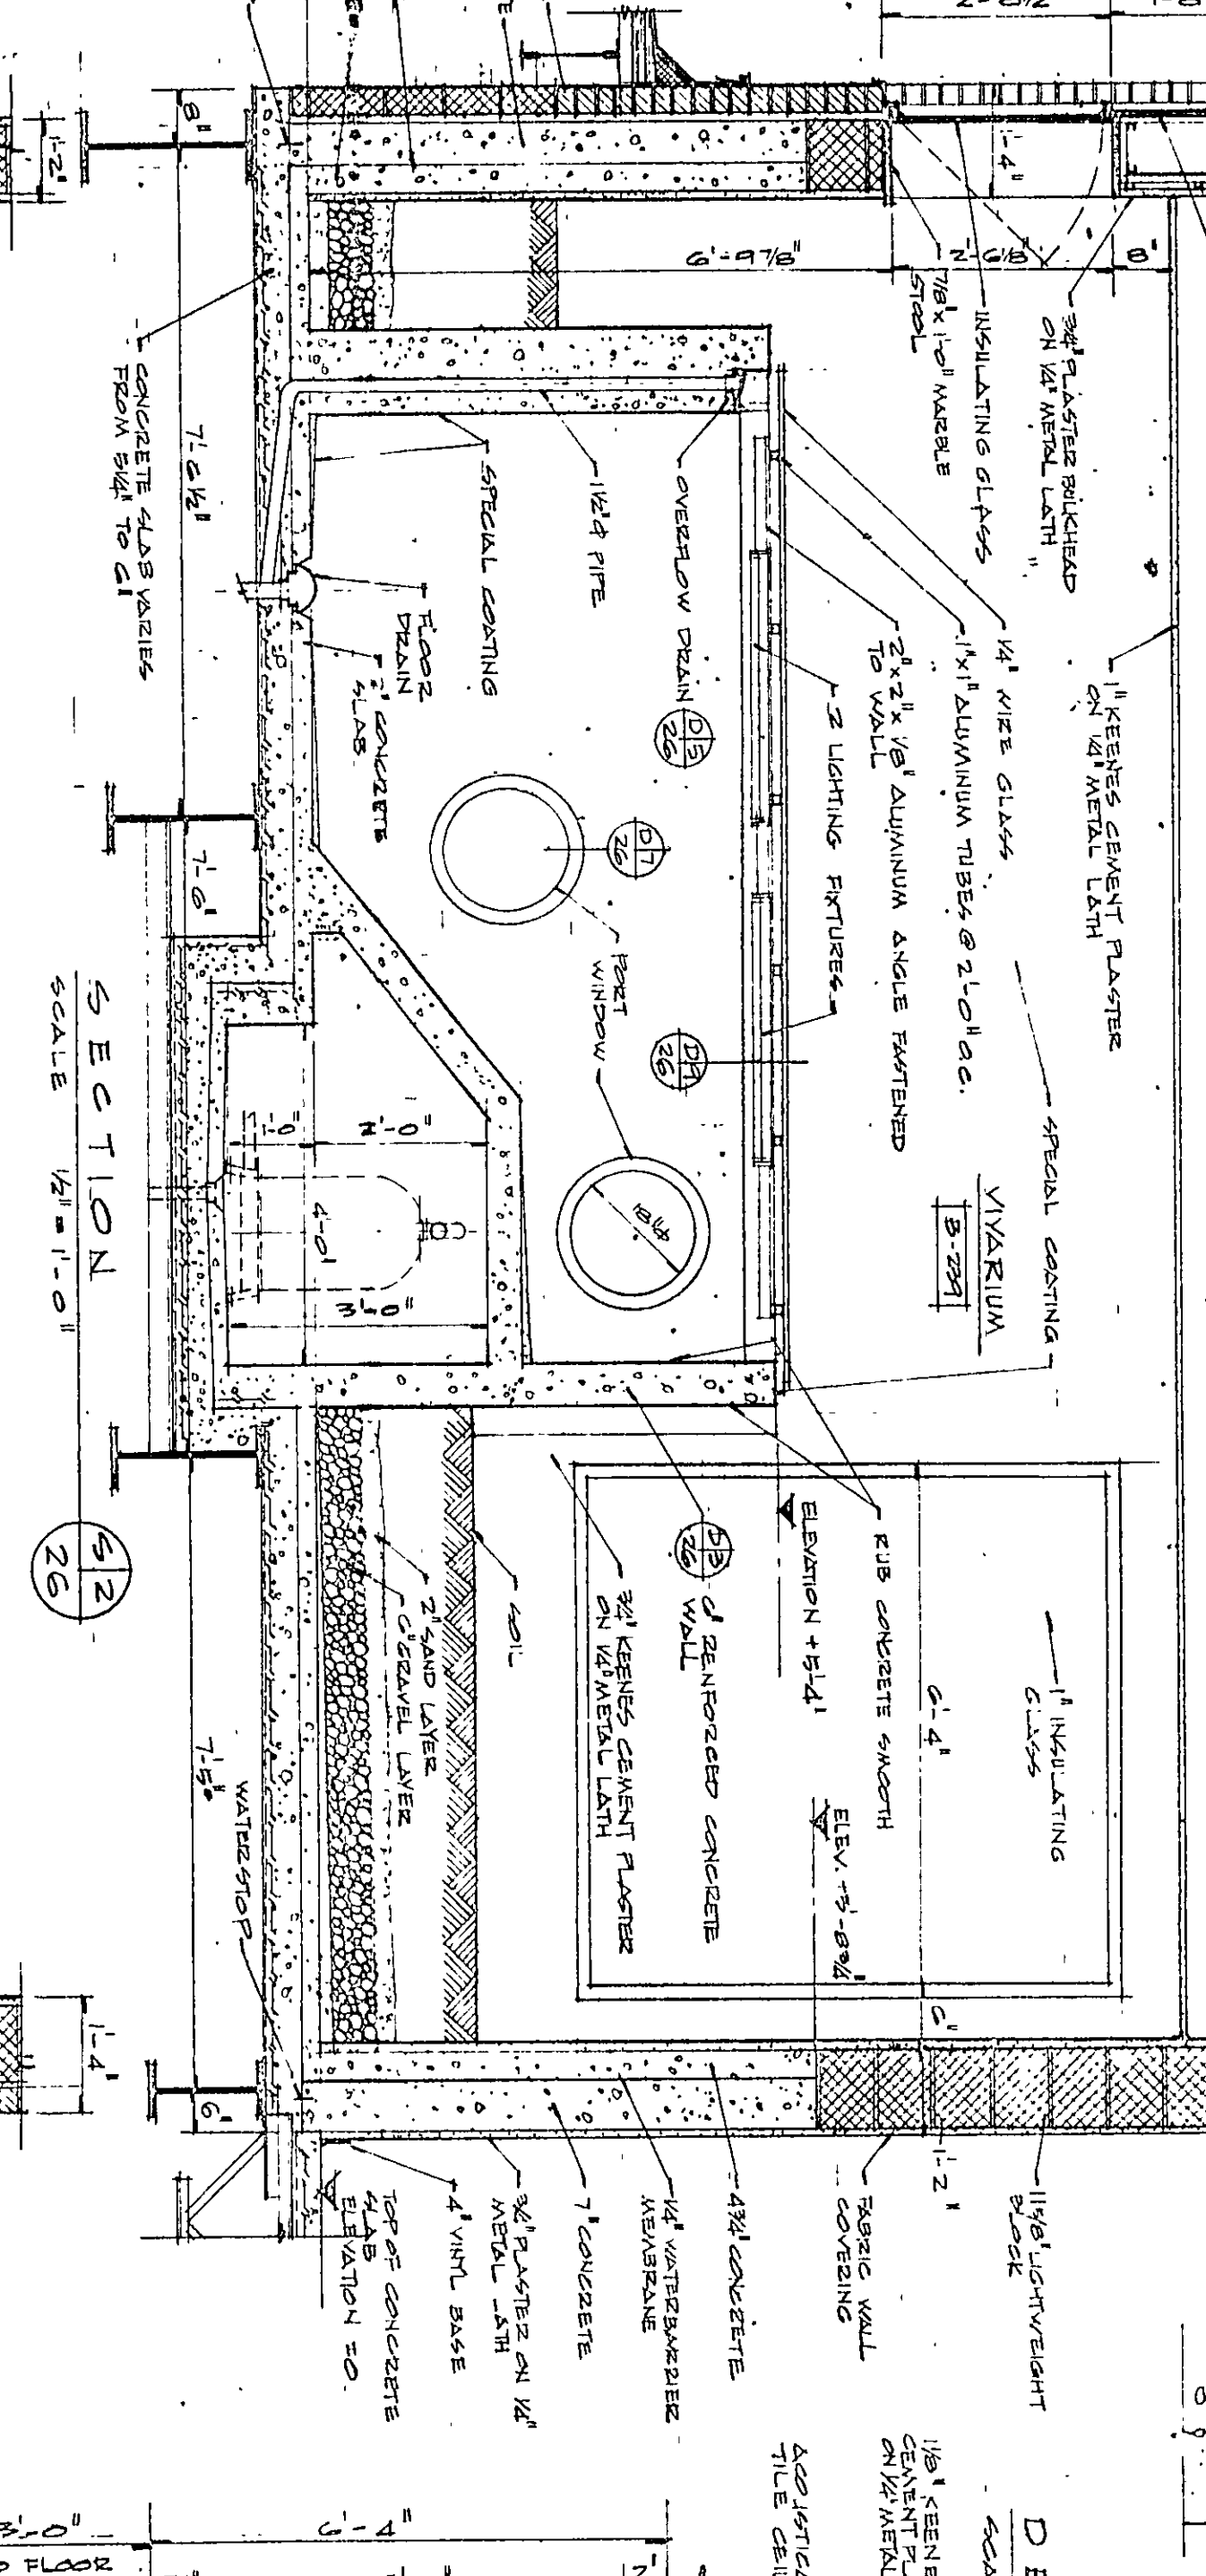
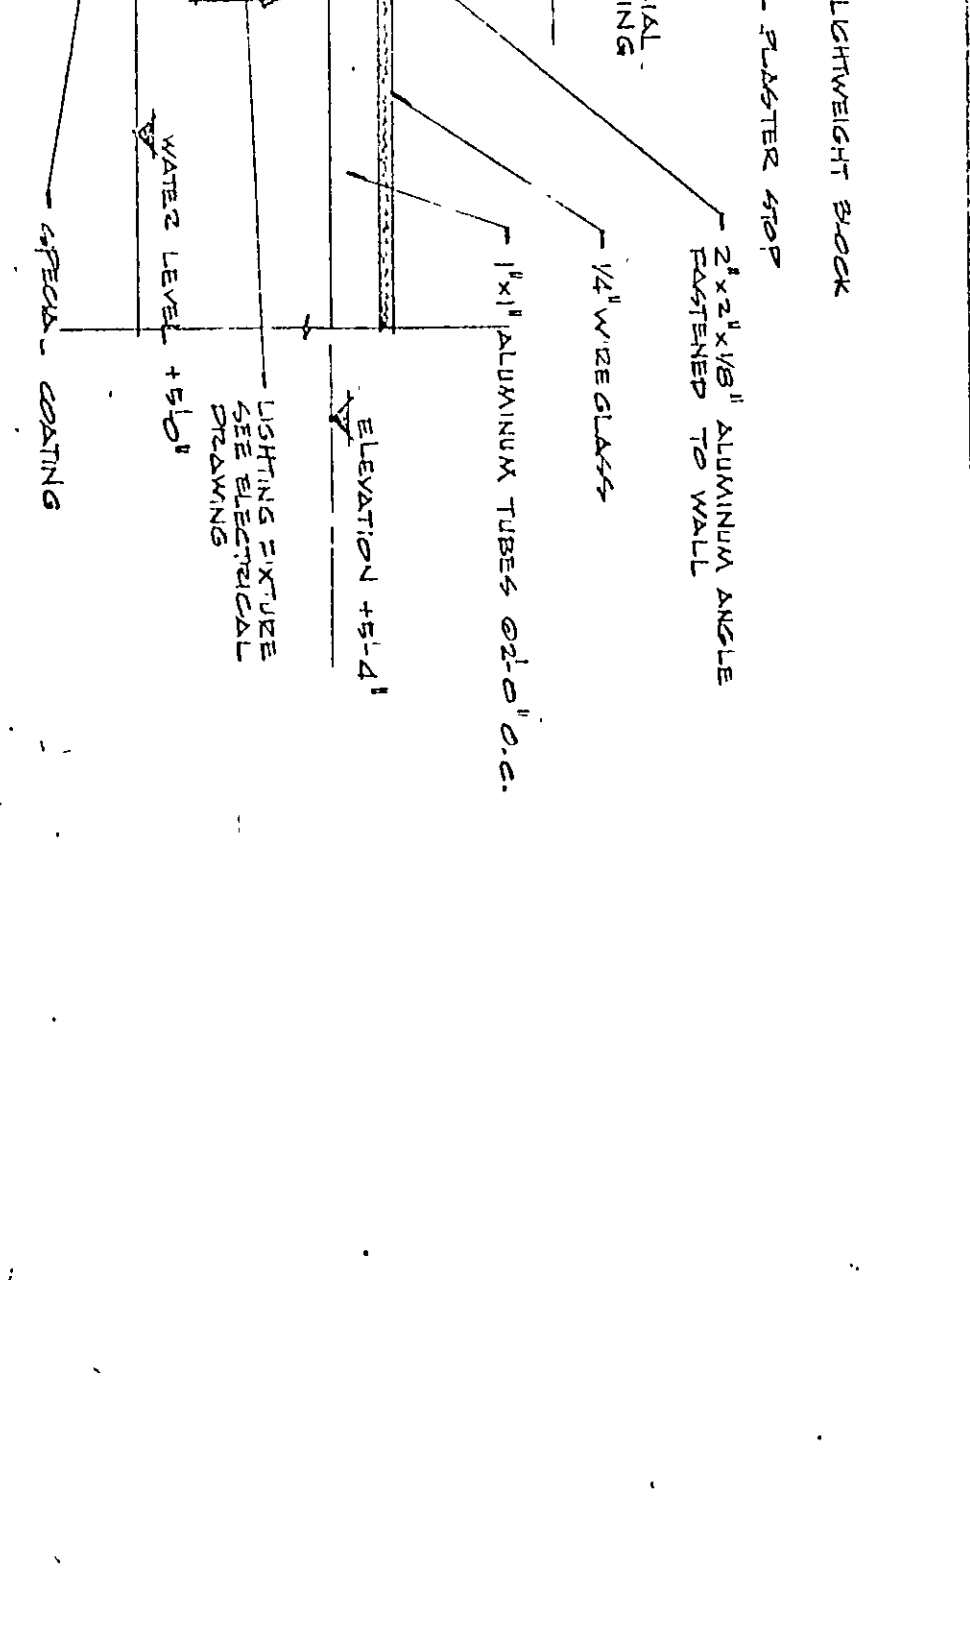
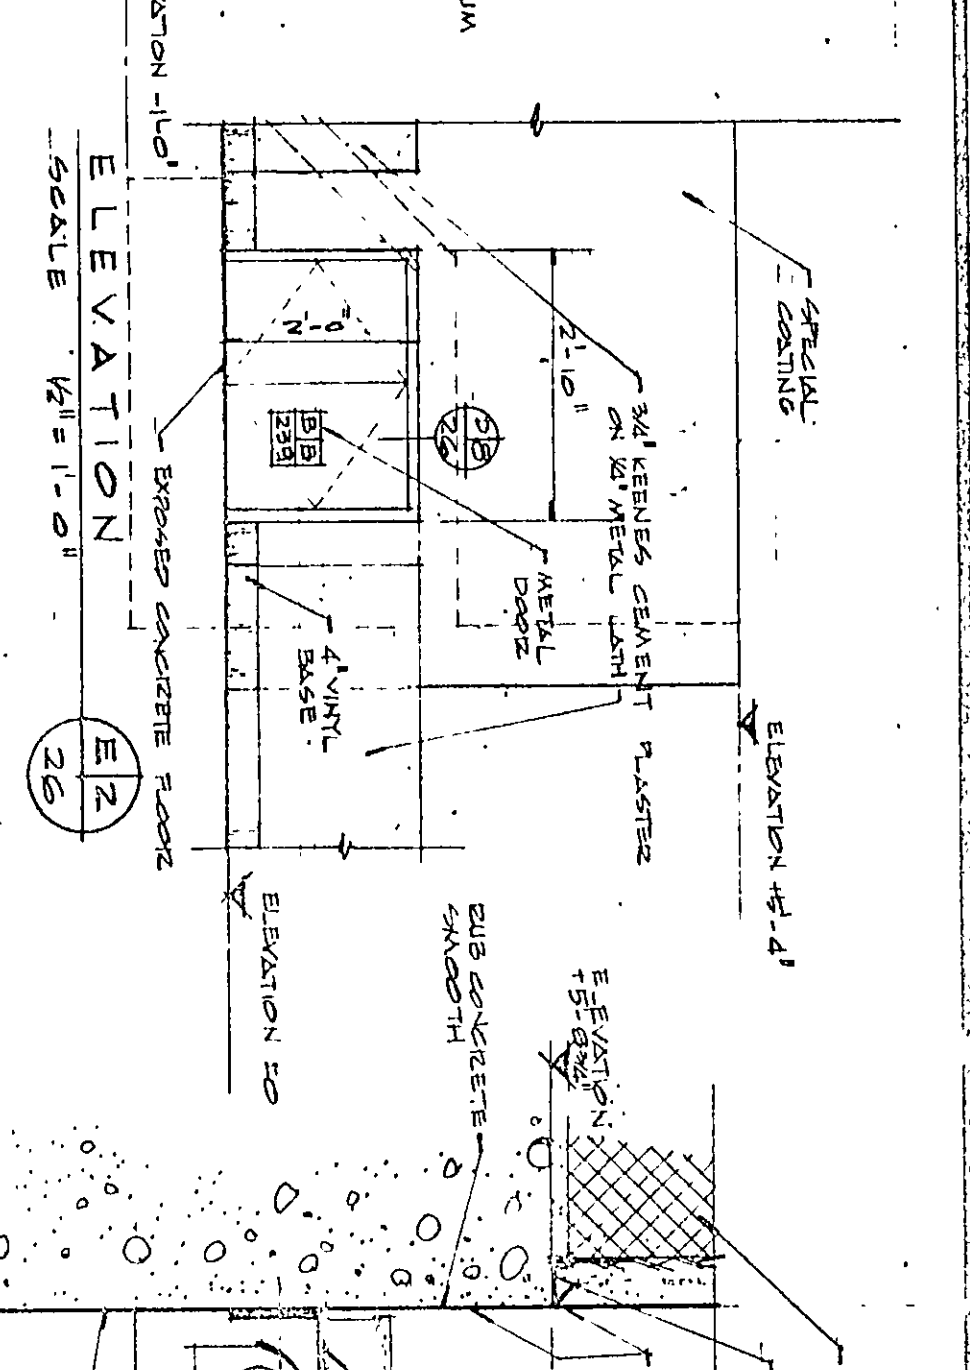


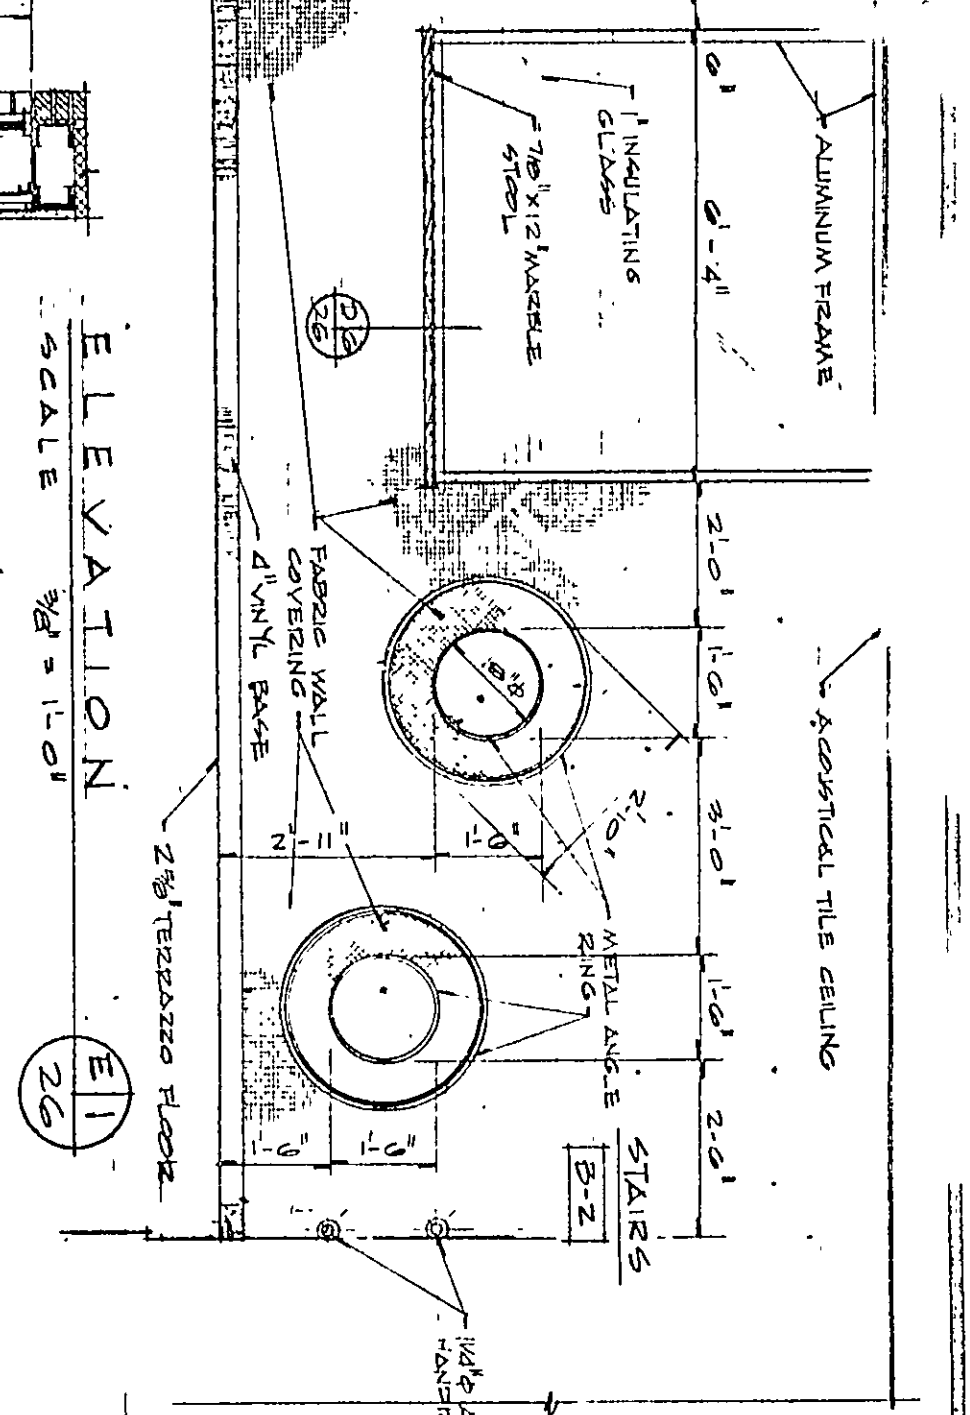

- NOTES
1. ALL DIMENSIONS AND QUANTITIES ARE TO BE VERIFIED BY ARCHITECT.

WOOD JAMB AT STORAGE B-126

DETAIL RIGGING CHANNEL











