


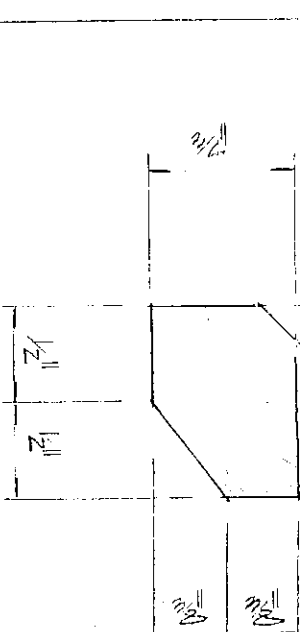
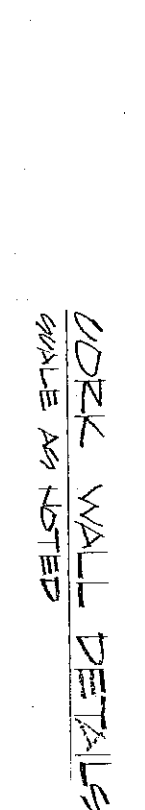
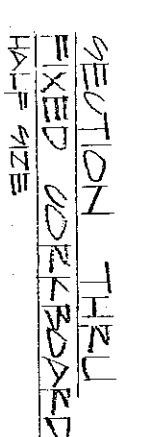


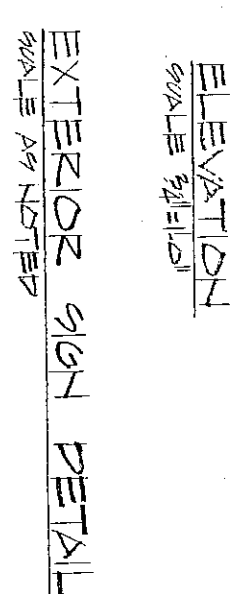



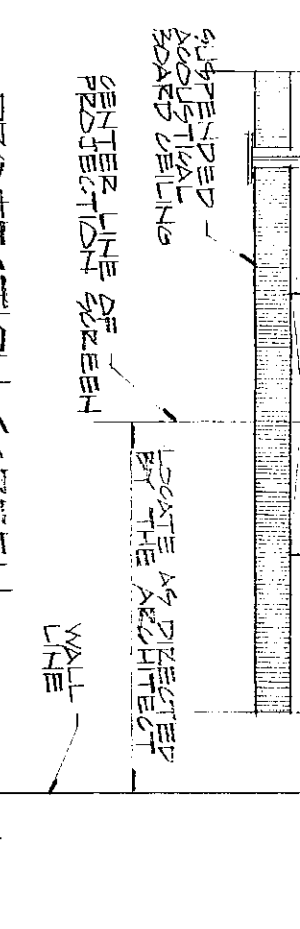



WORK WALL DETAILS
SCALE AS NOTED

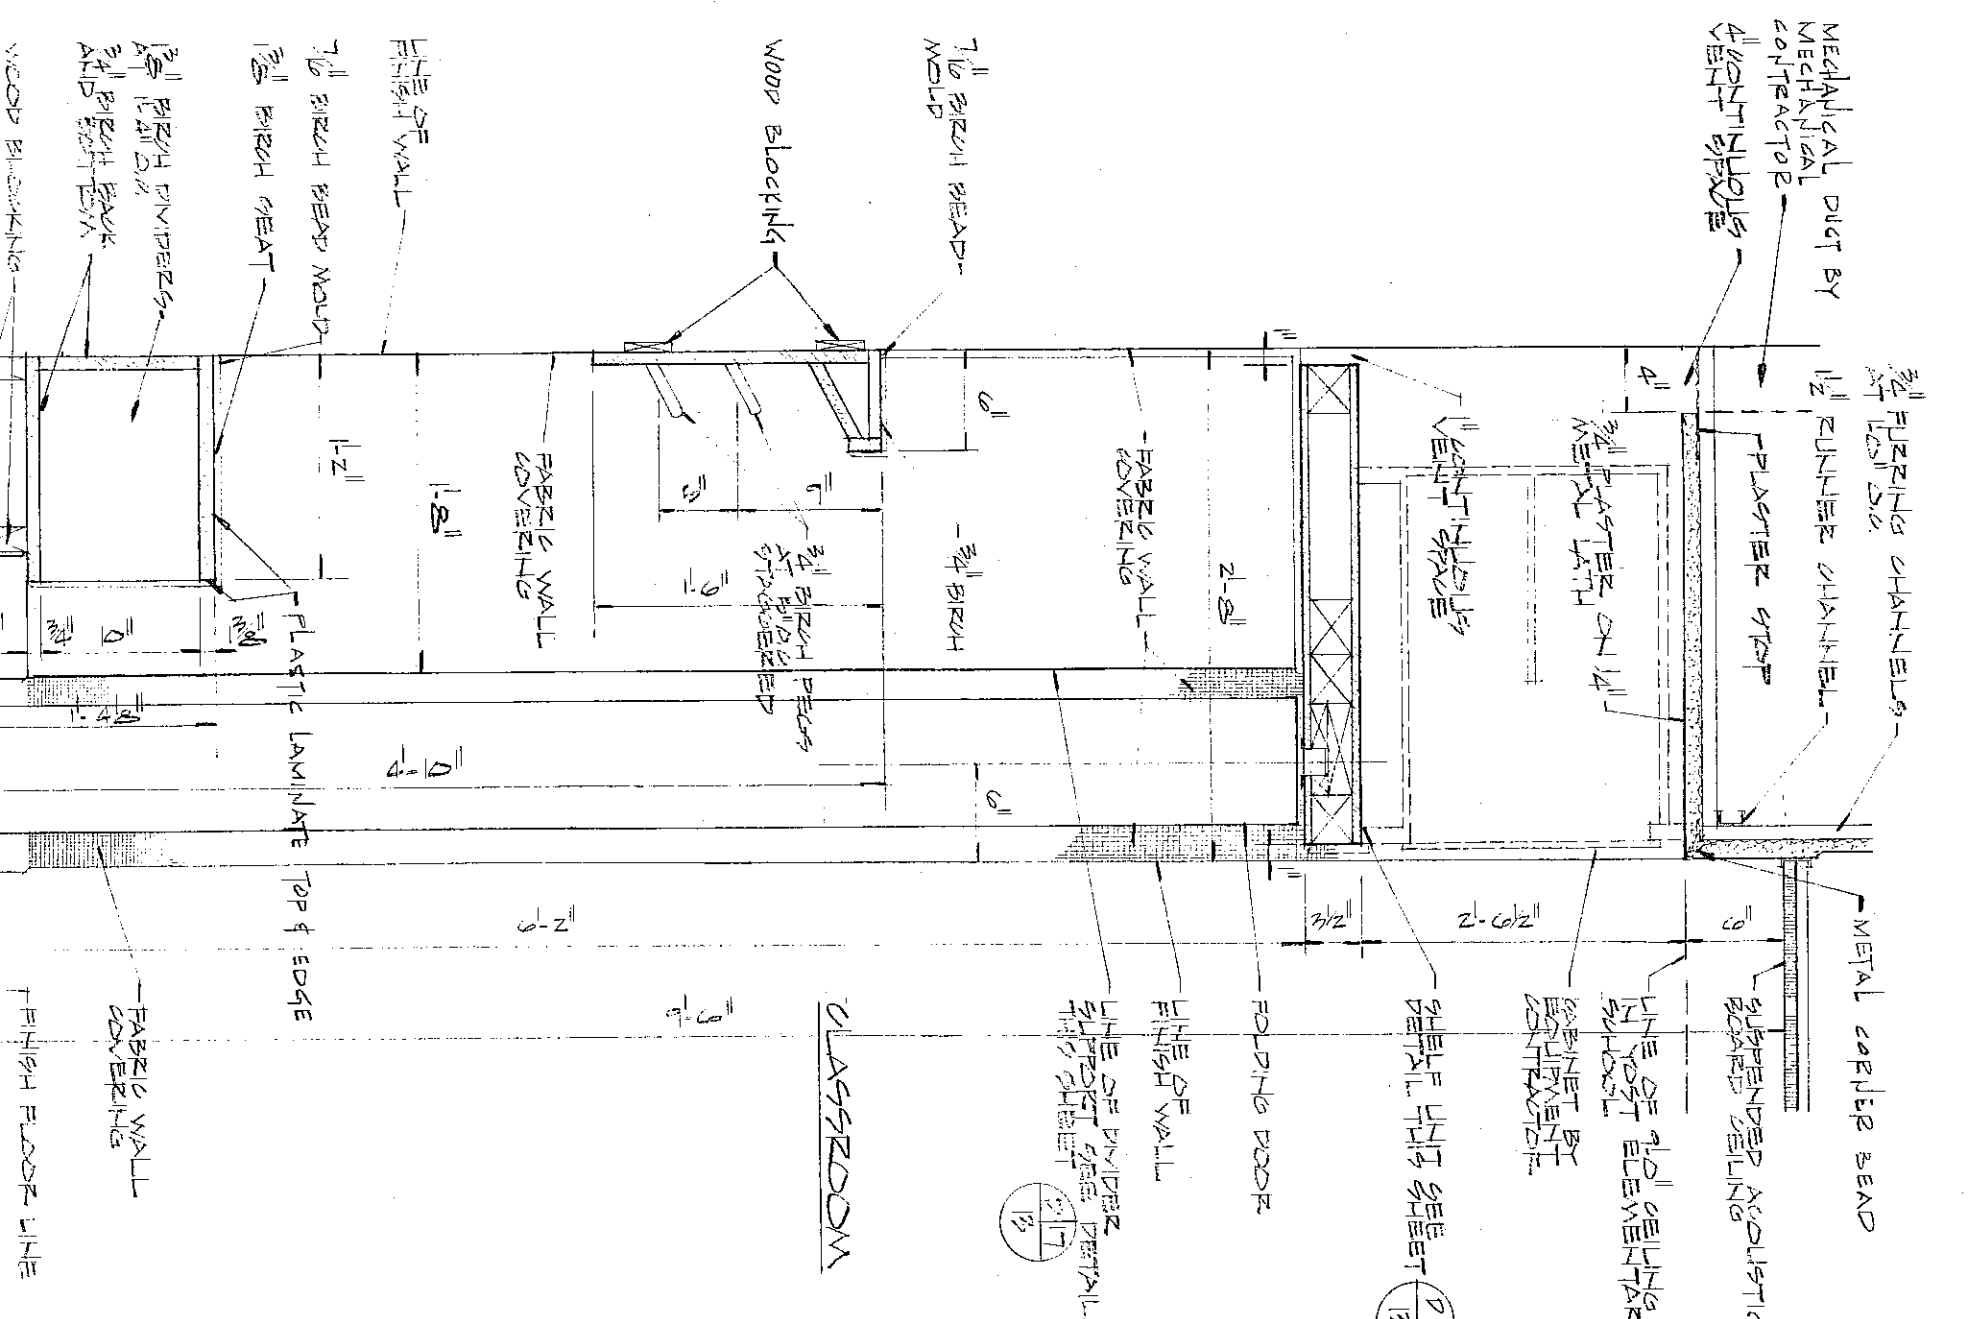



ANCHORAGE DETAIL
SCALE 3/16"=1'-0"

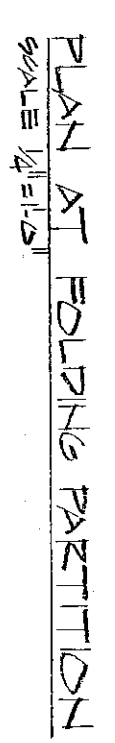


PLAN AT FOLDING PARTITION

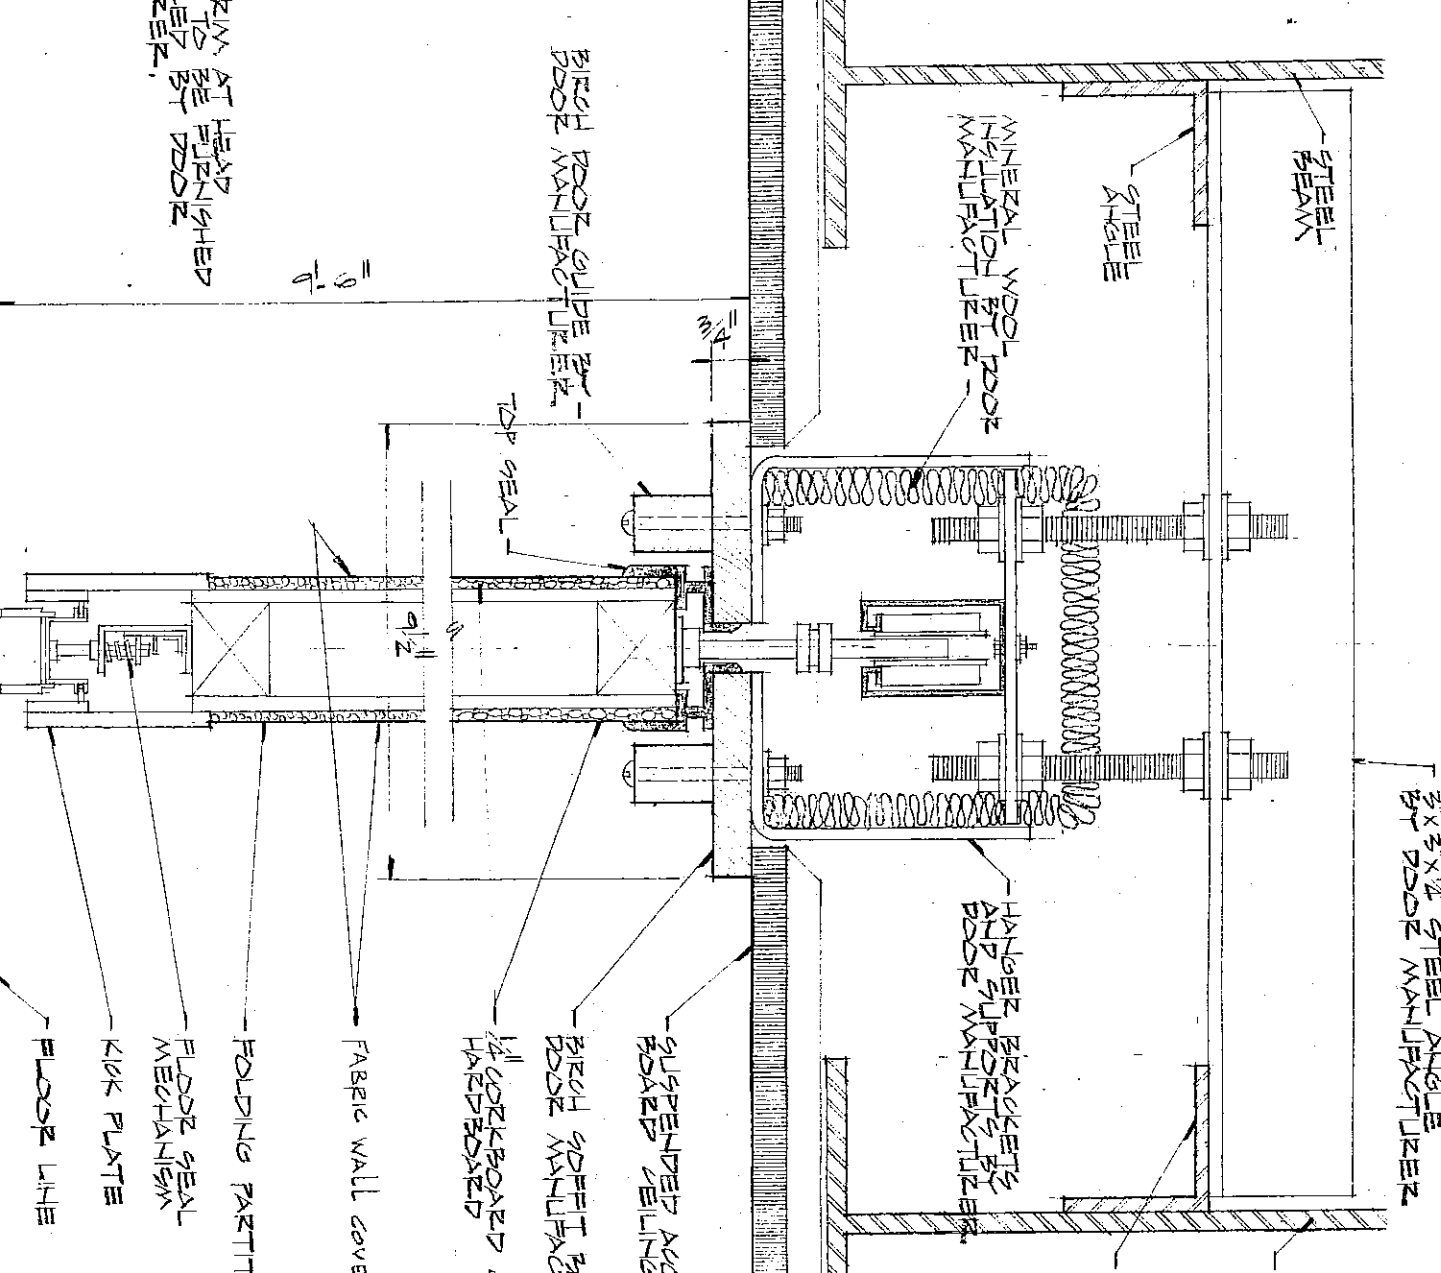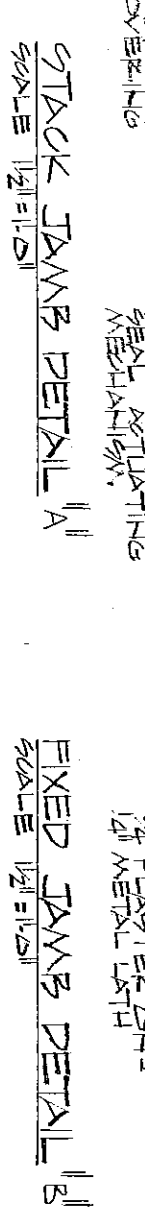





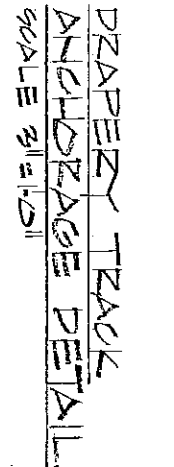
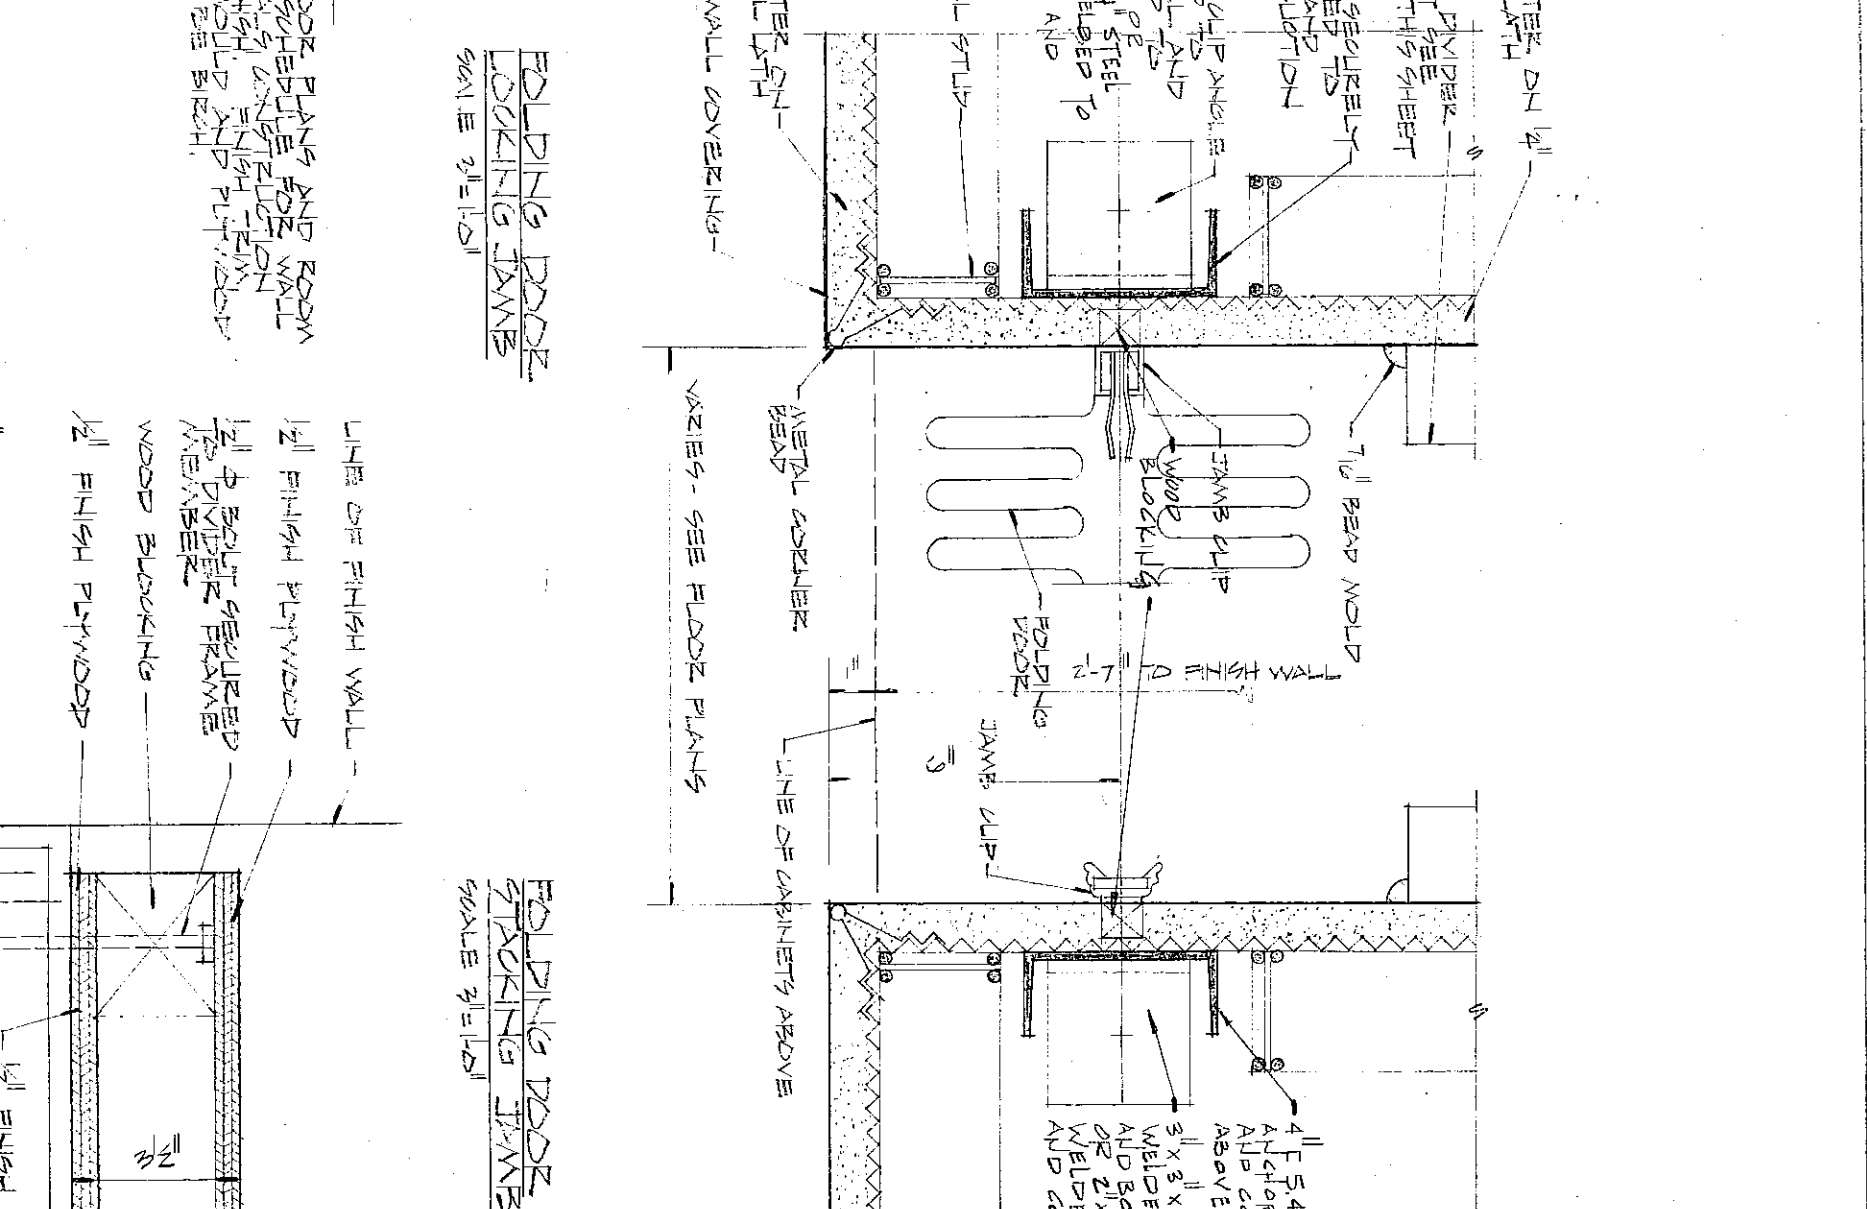


ANCHORAGE DETAIL
SCALE 3"=1'-0"



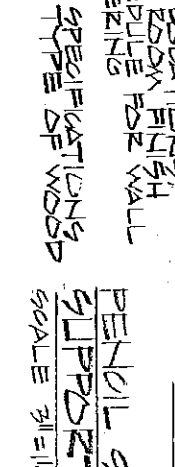




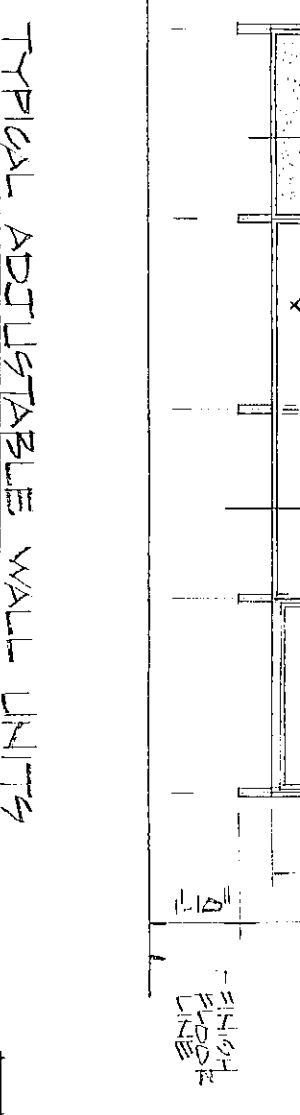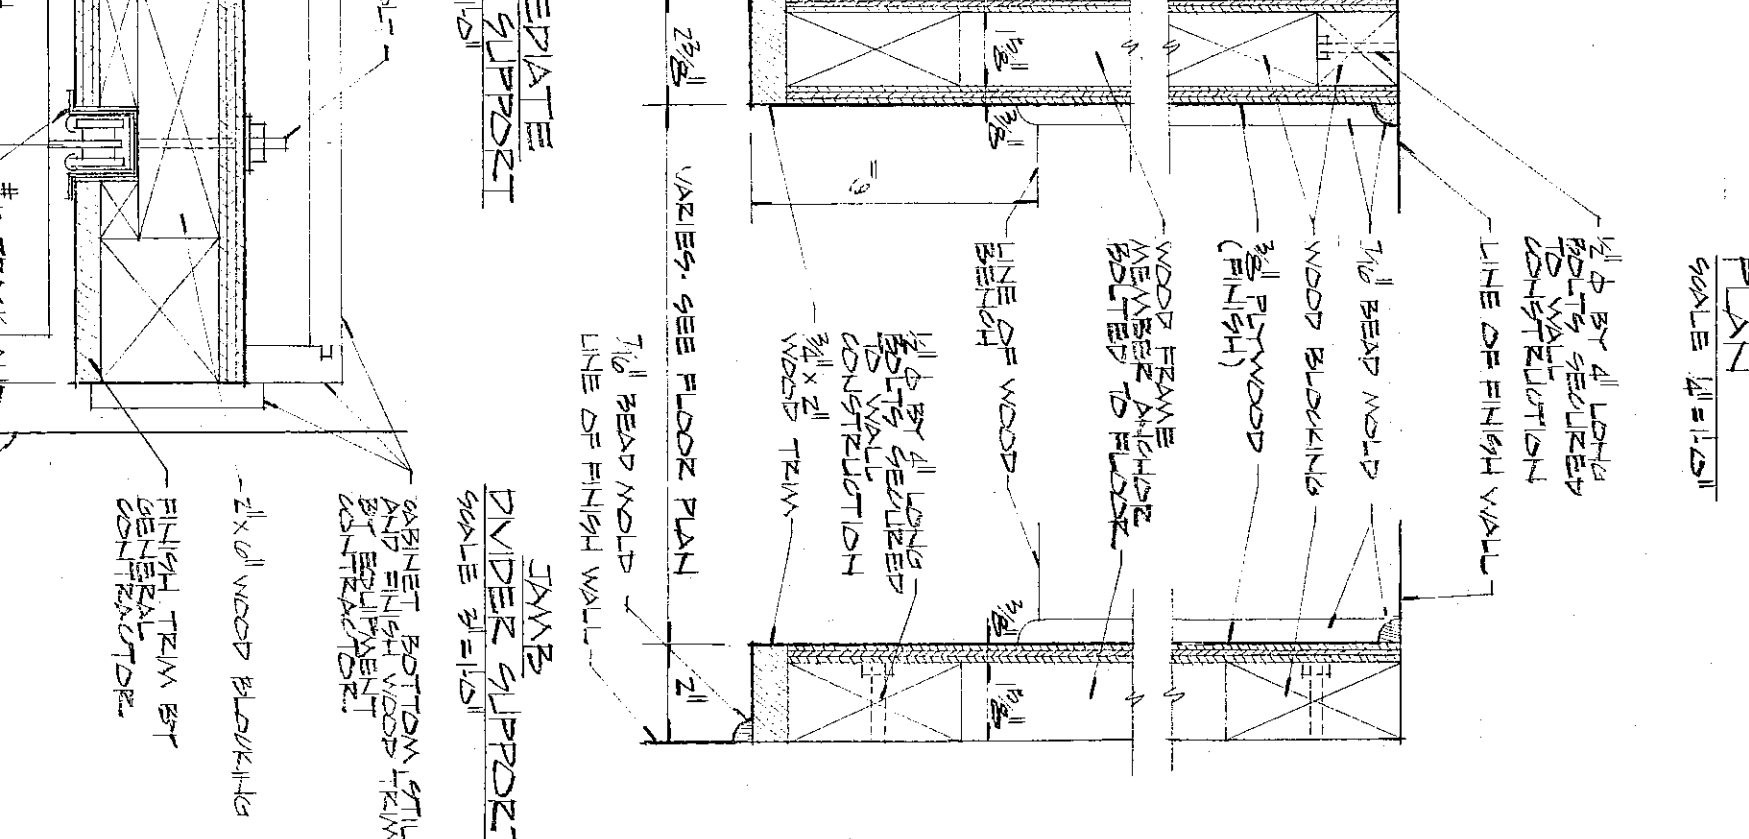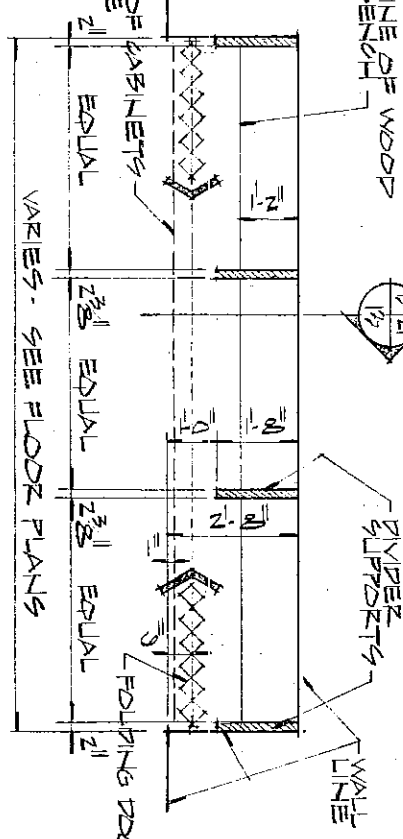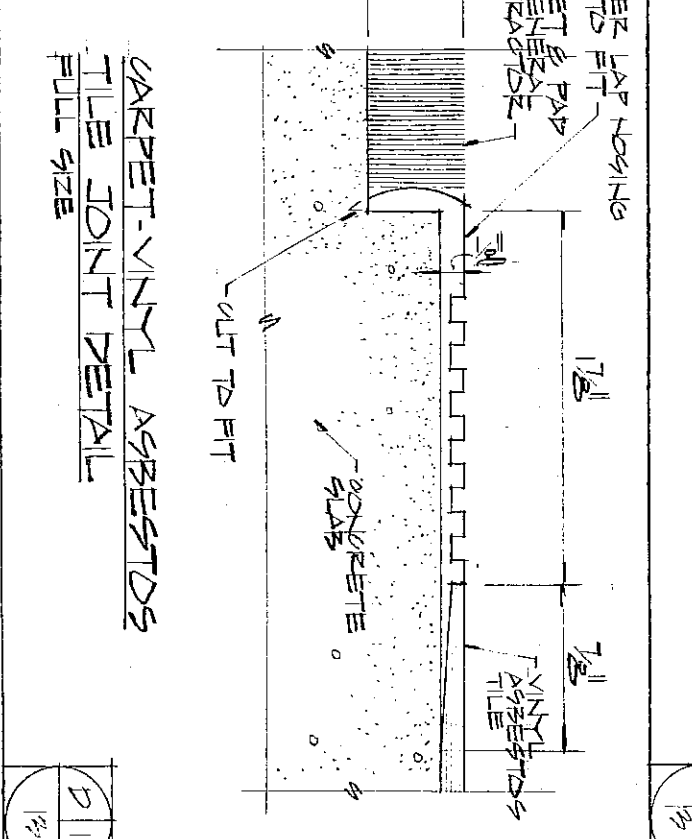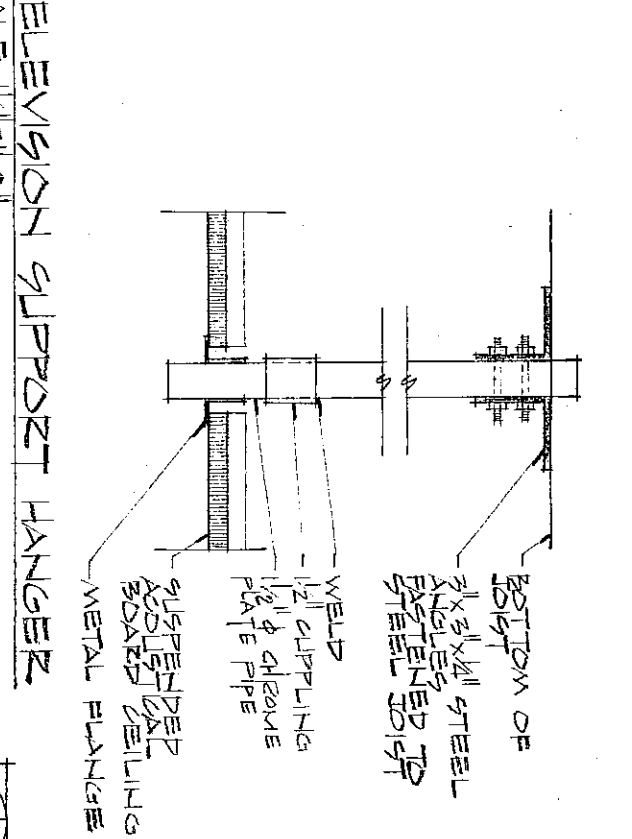


Typical Adjustable Wall Units

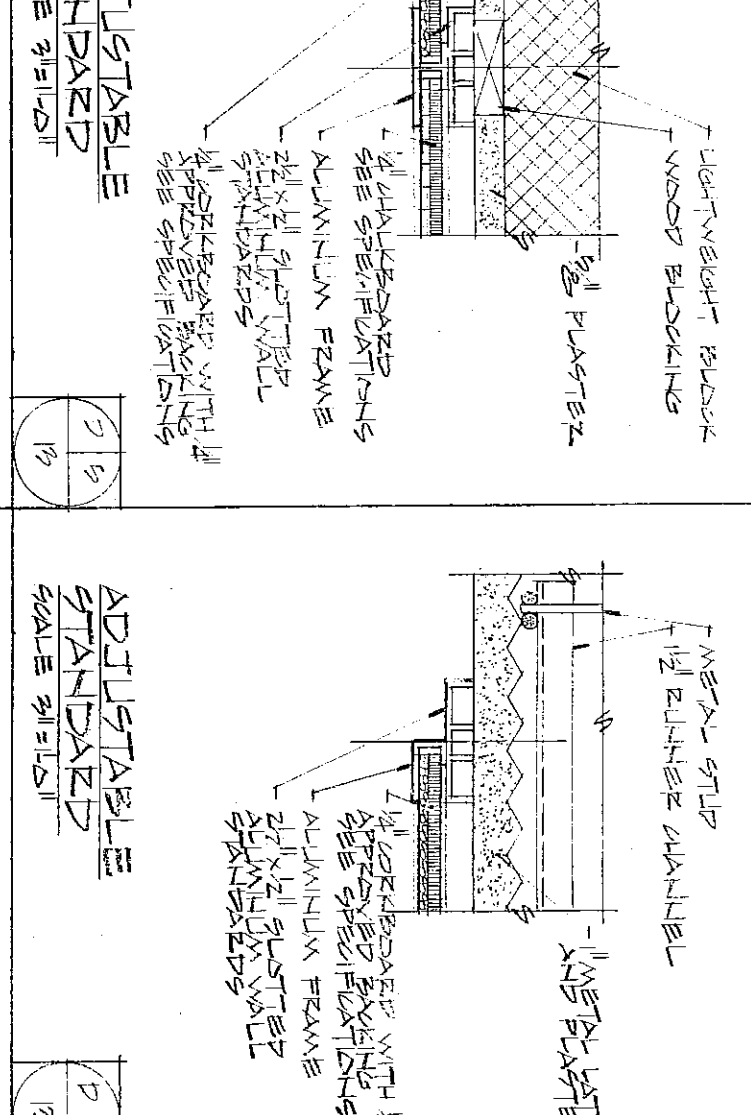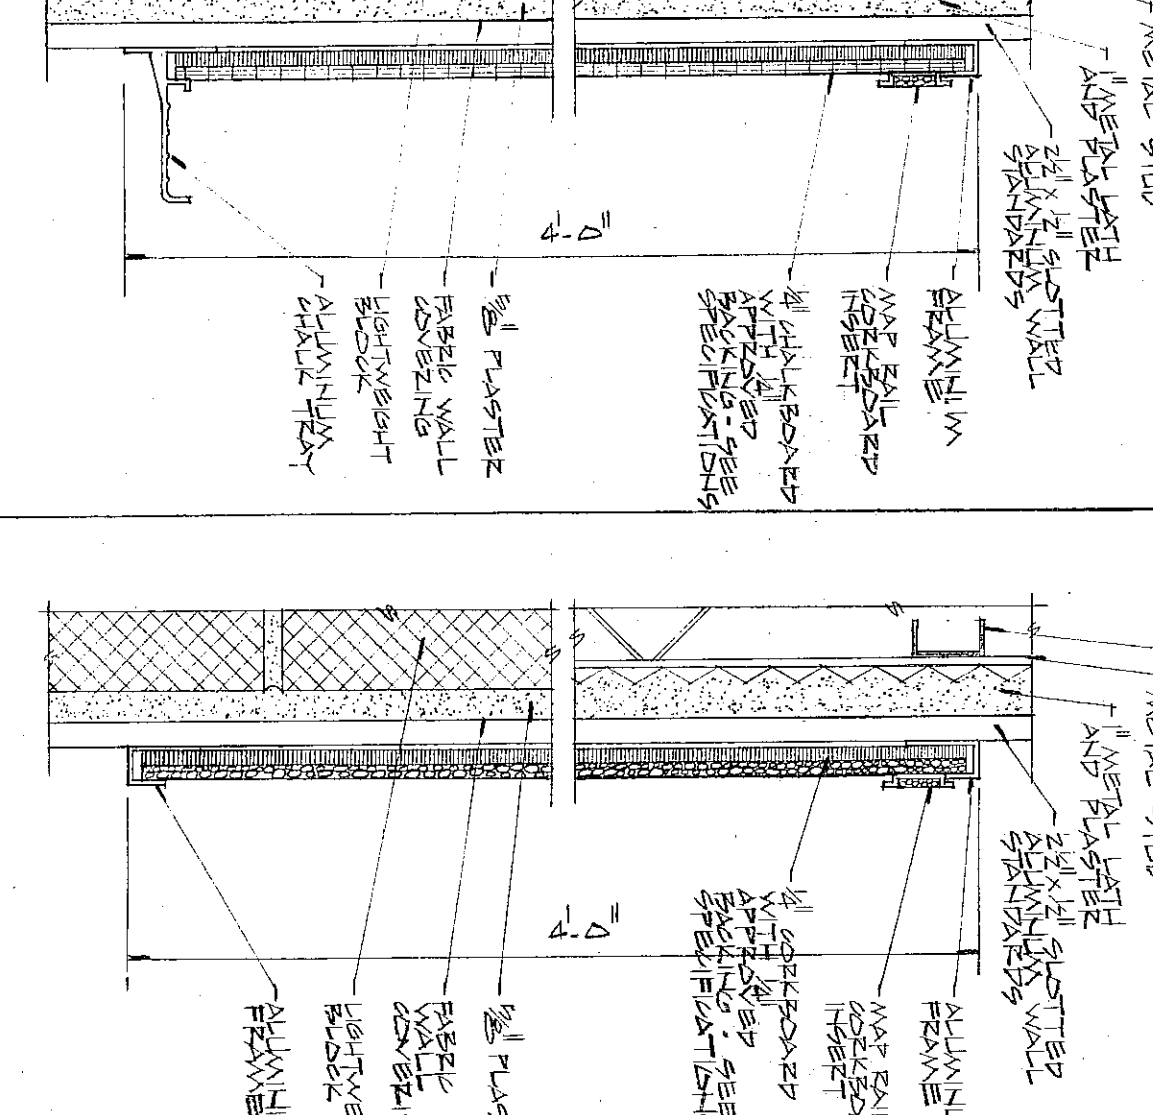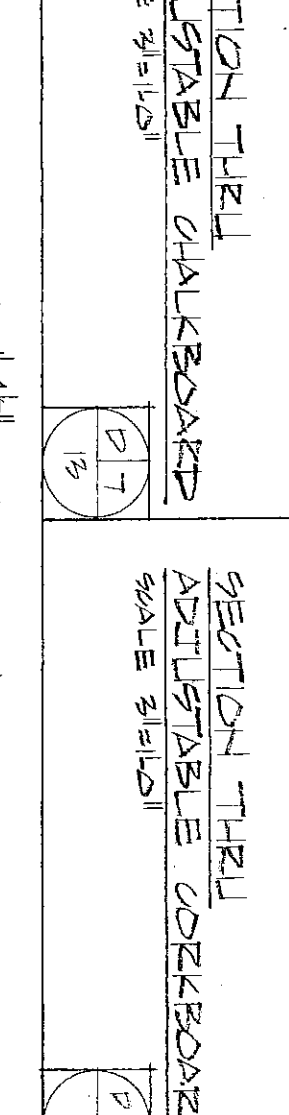[illegible][illegible]

SECTION THREE
STABLE CHALKBOARD

SECTION THREE

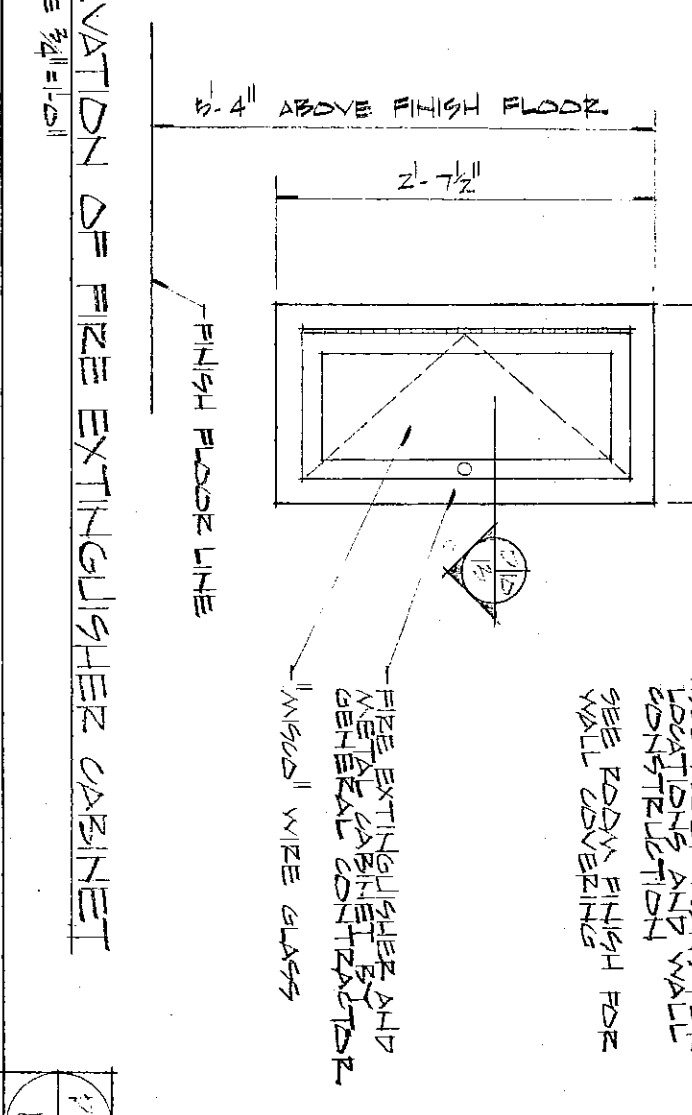











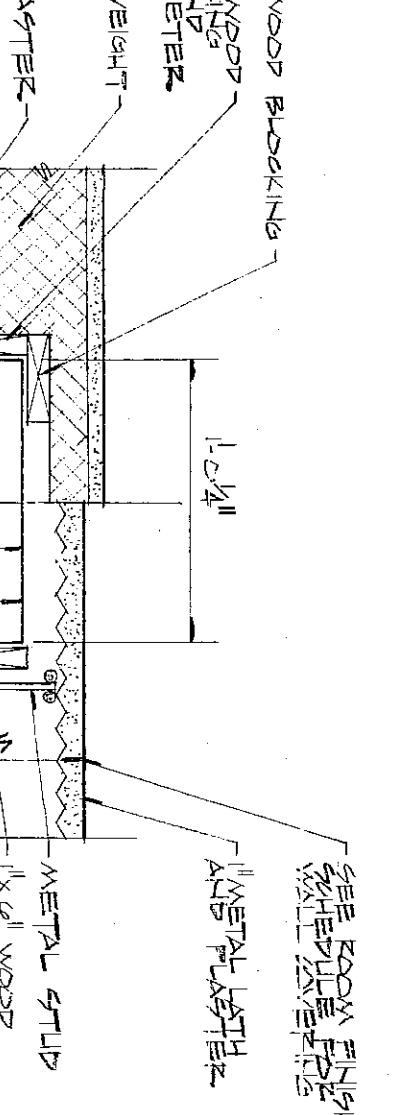





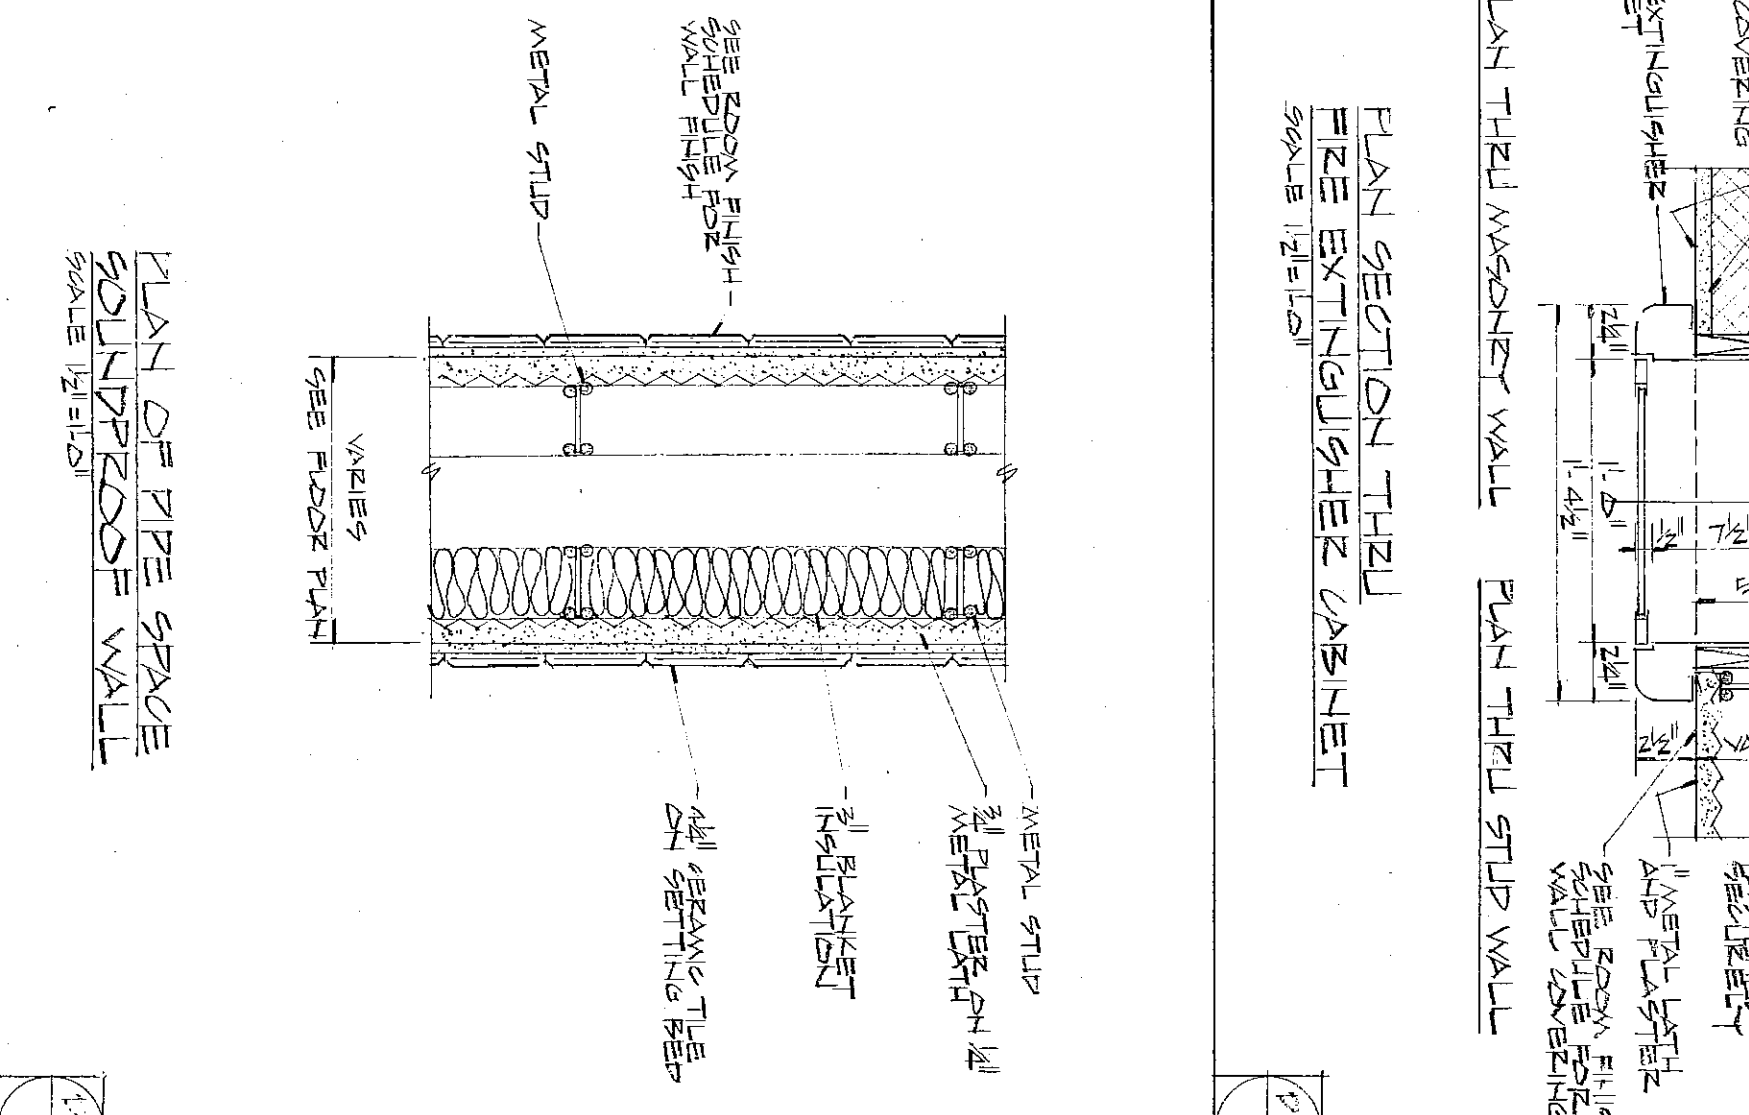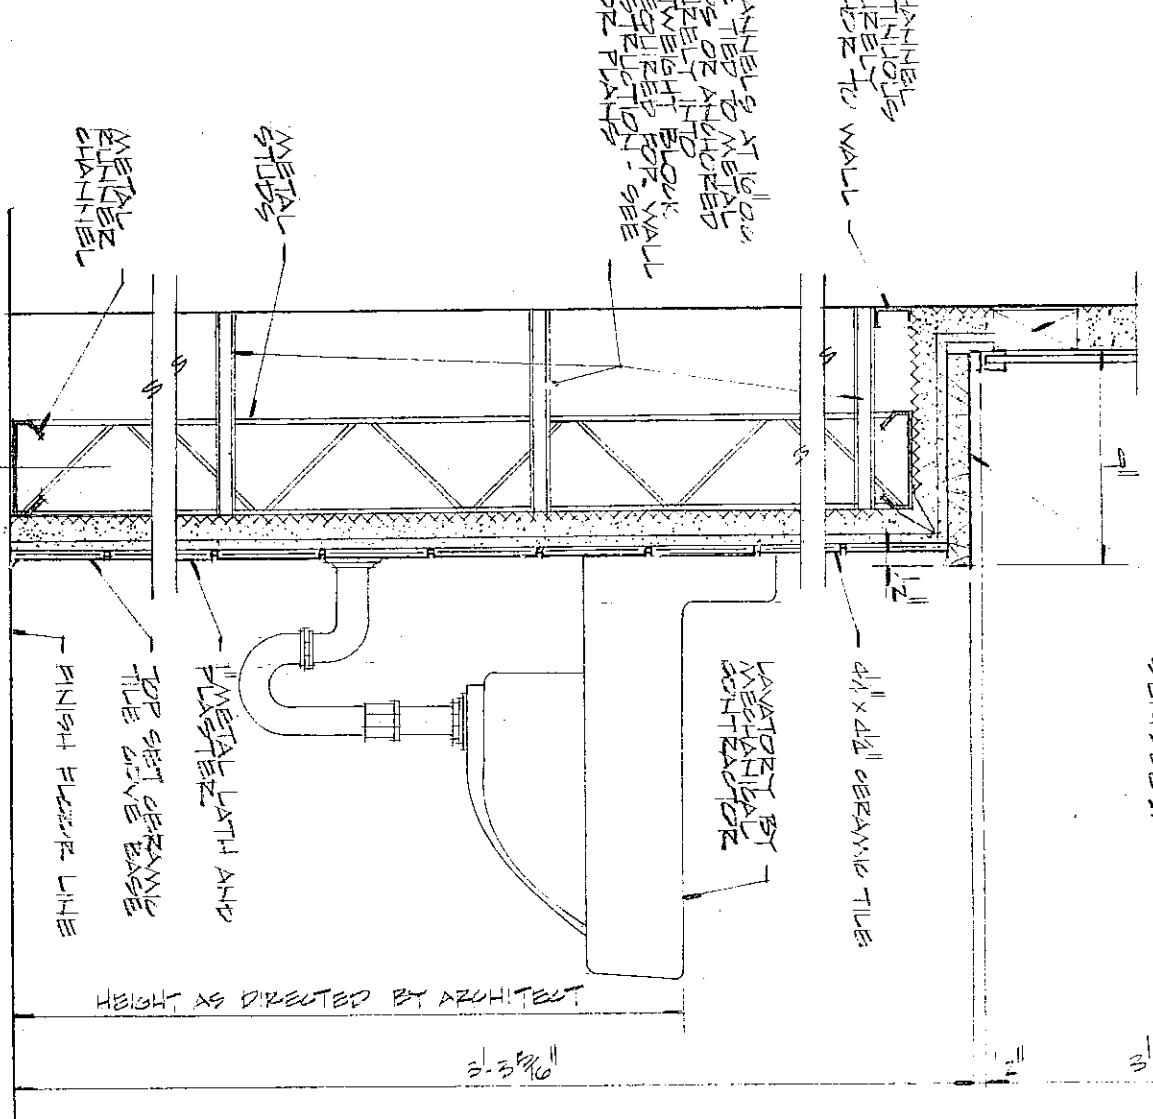[illegible]

SCALE: 1/2" = 1'-0"

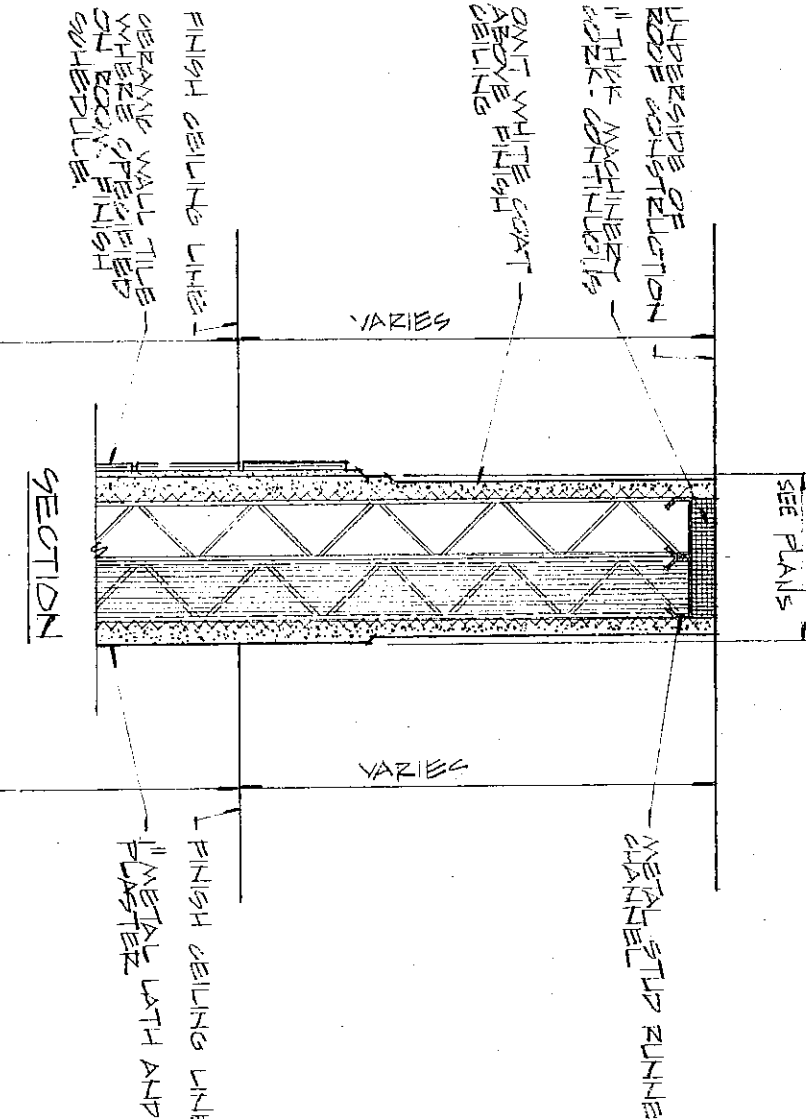


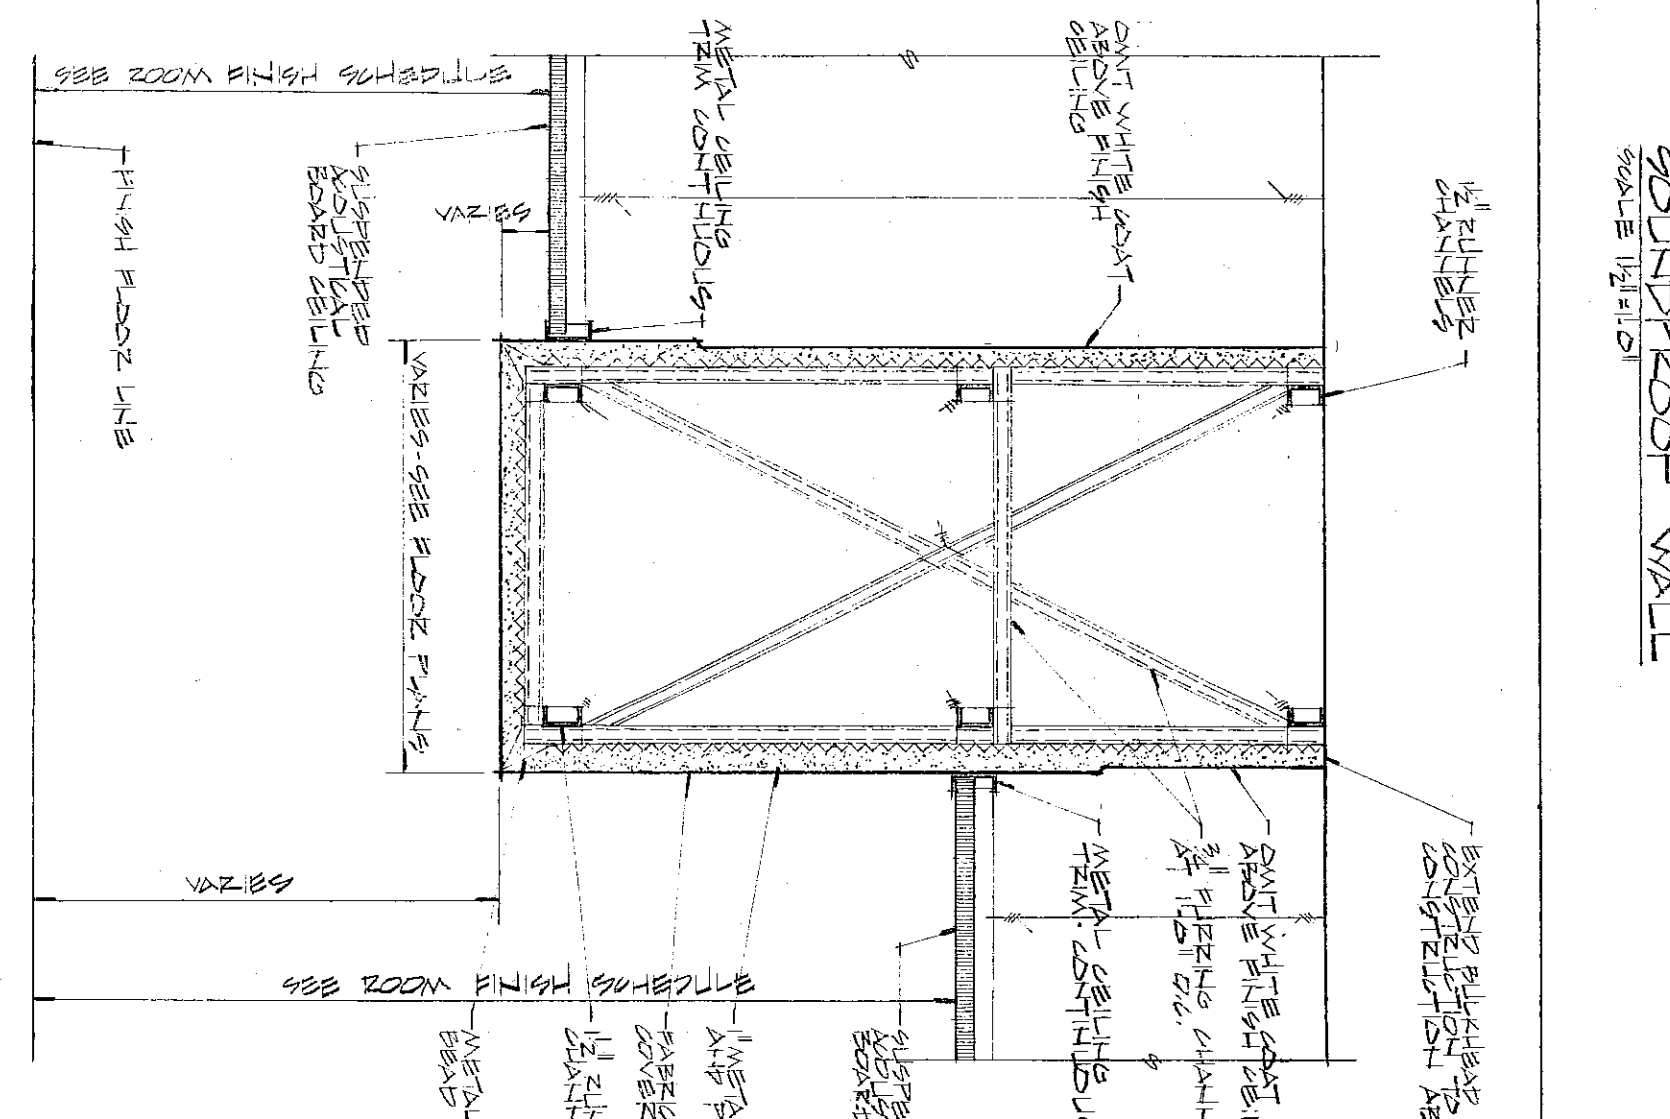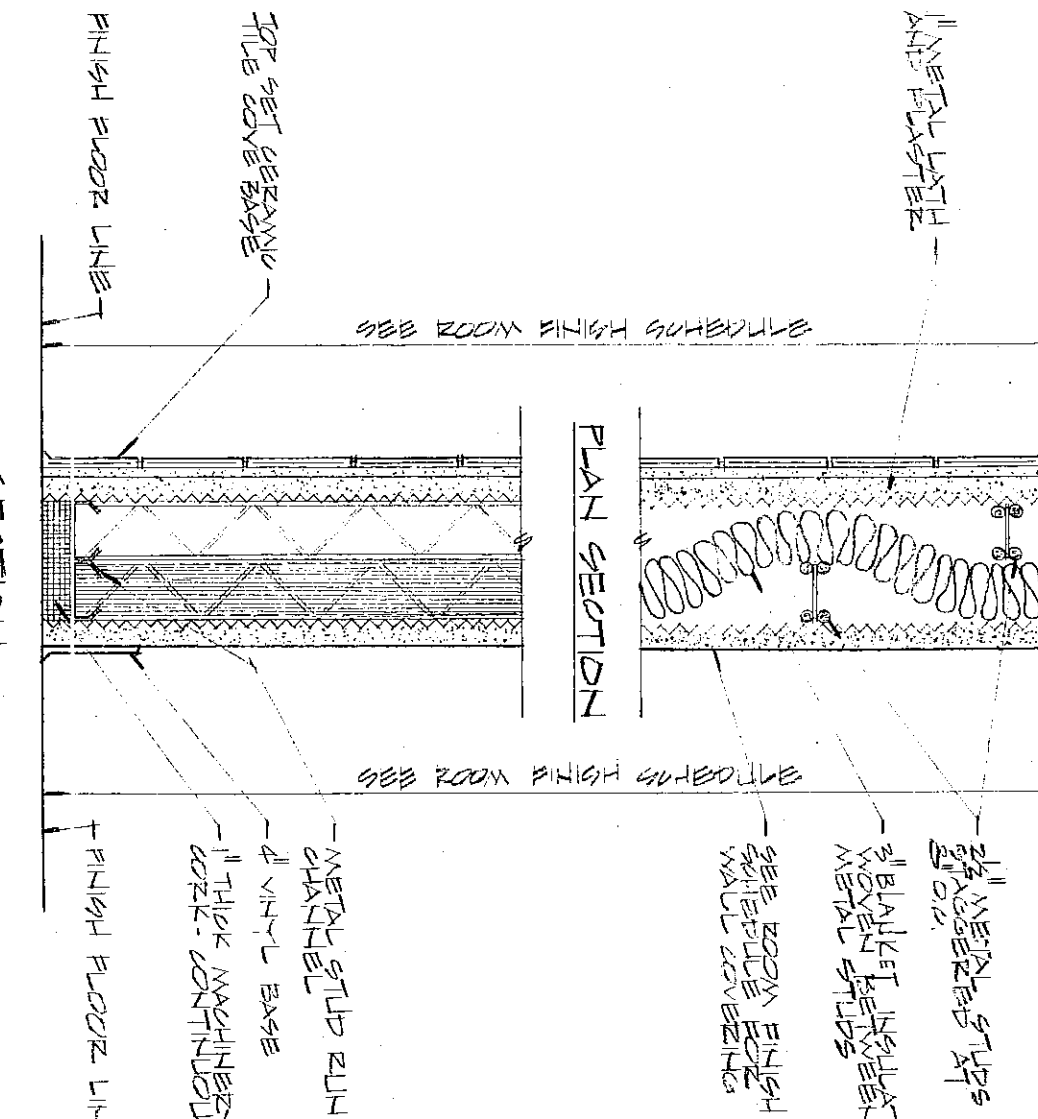[illegible]