

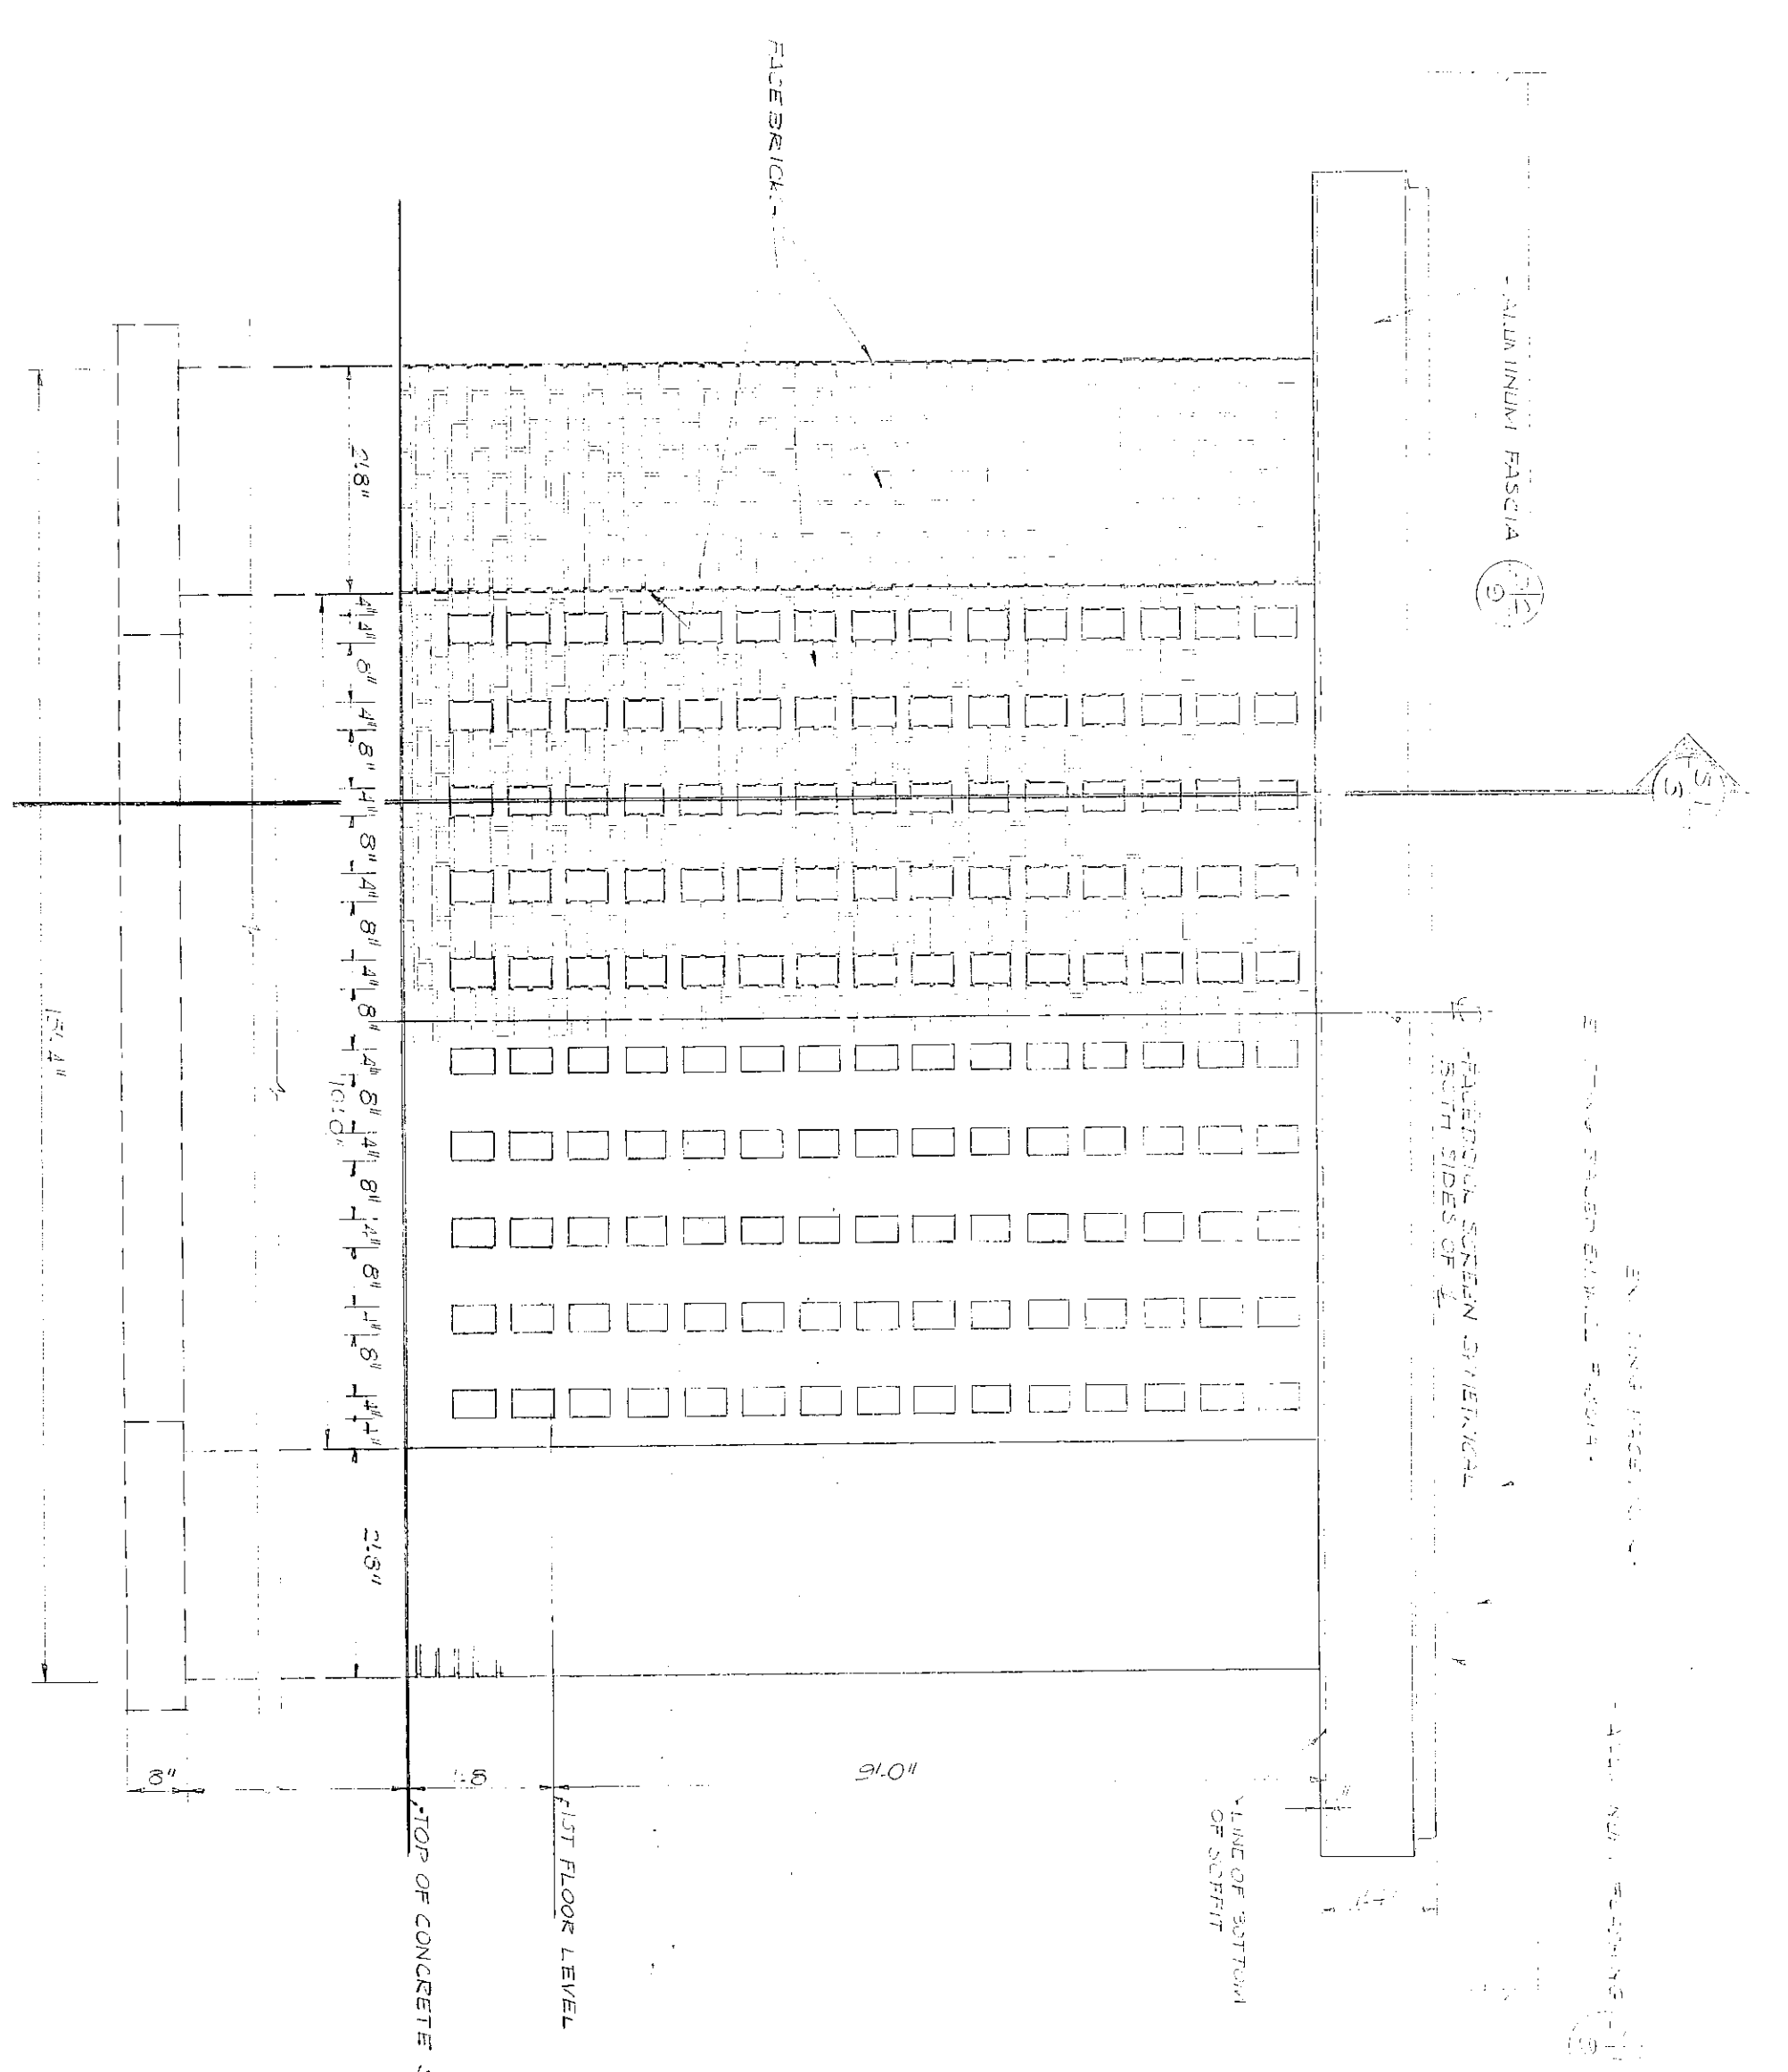
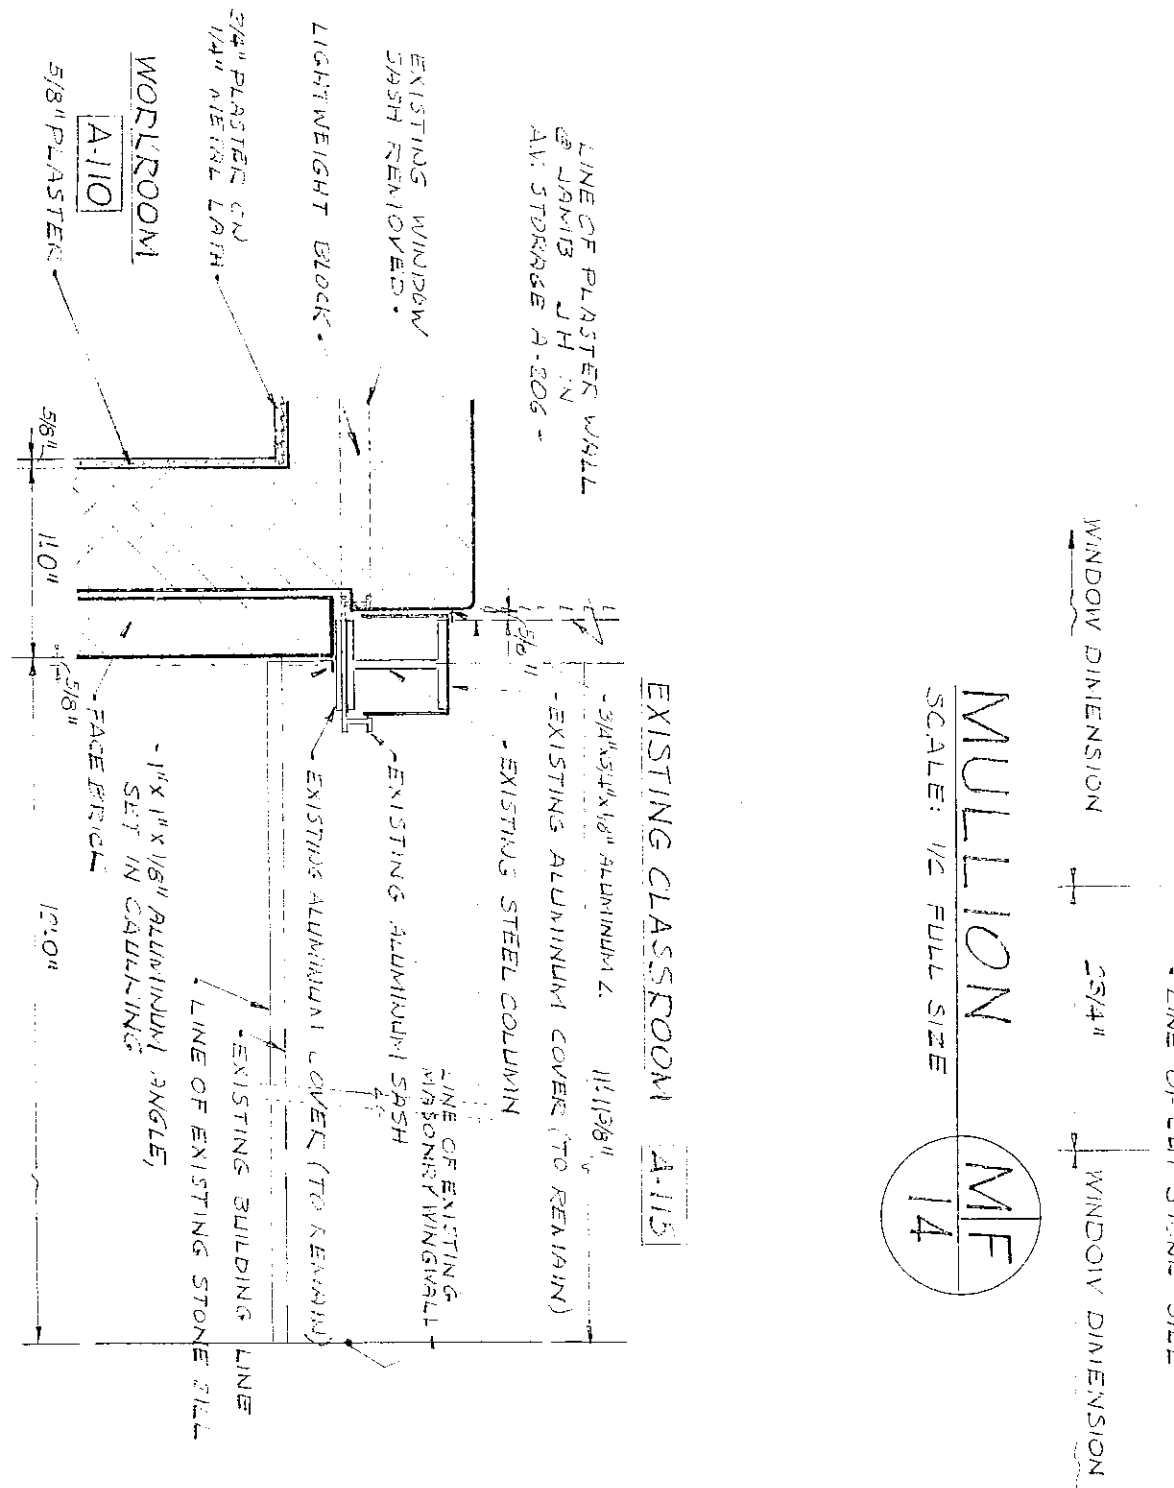



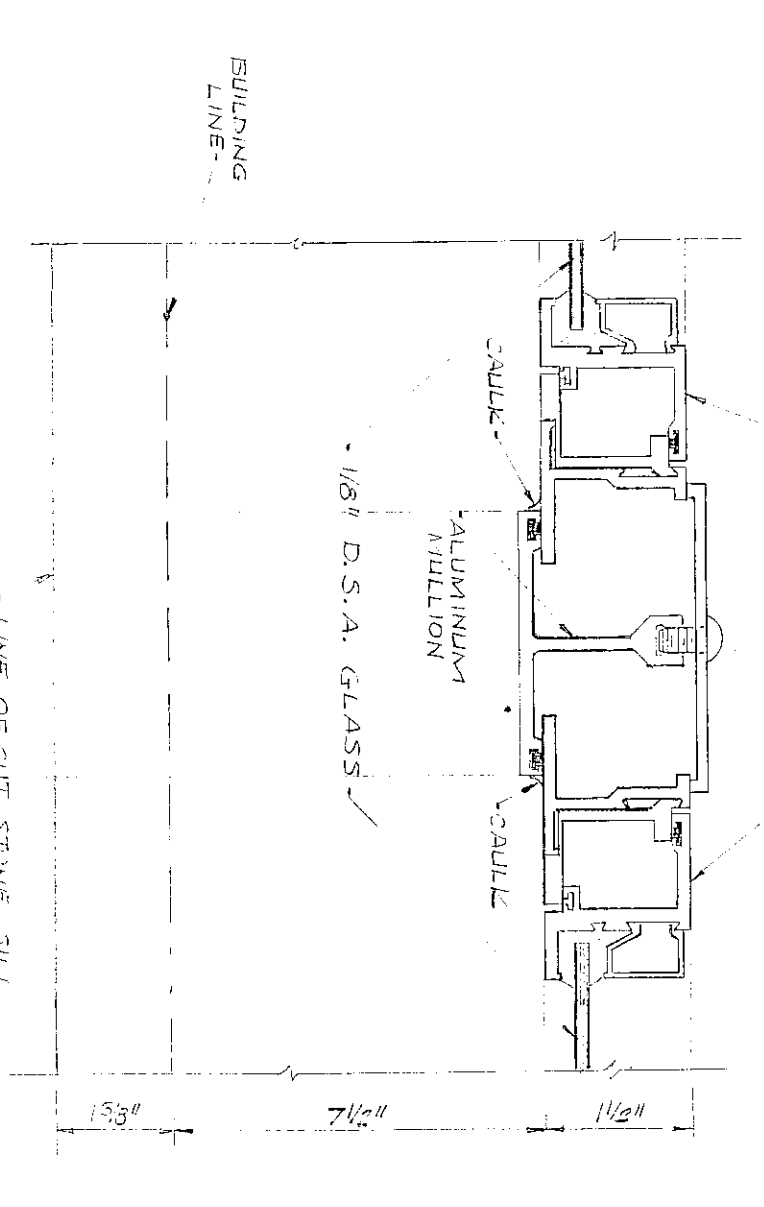


JAMB
SCALE: 1/2" = 1'-0"


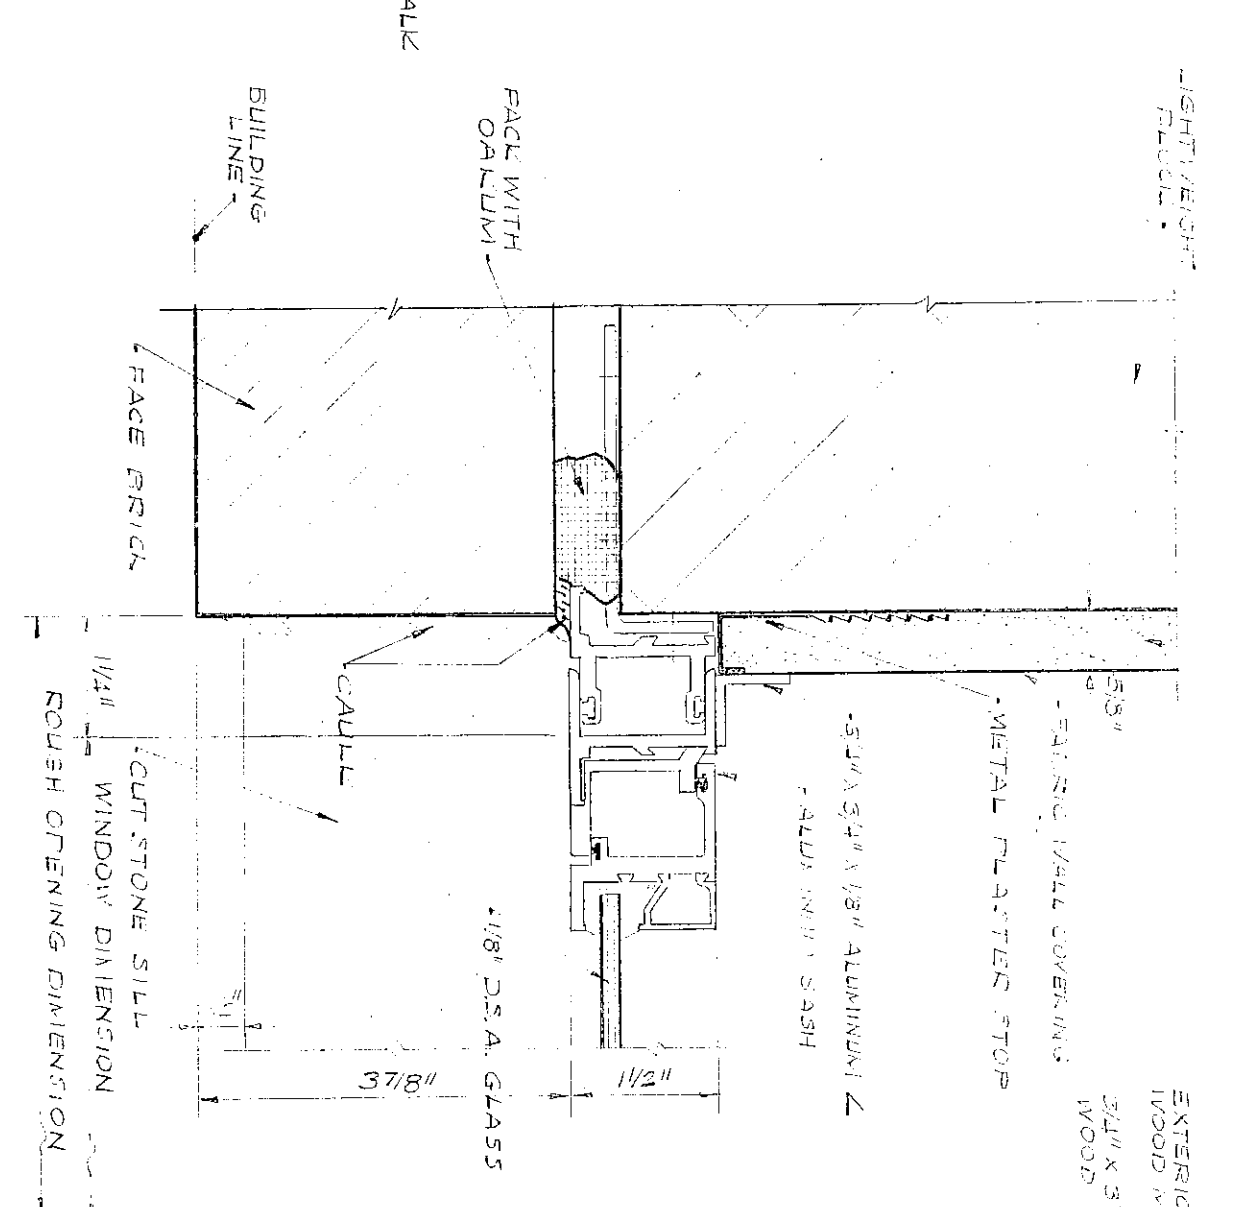





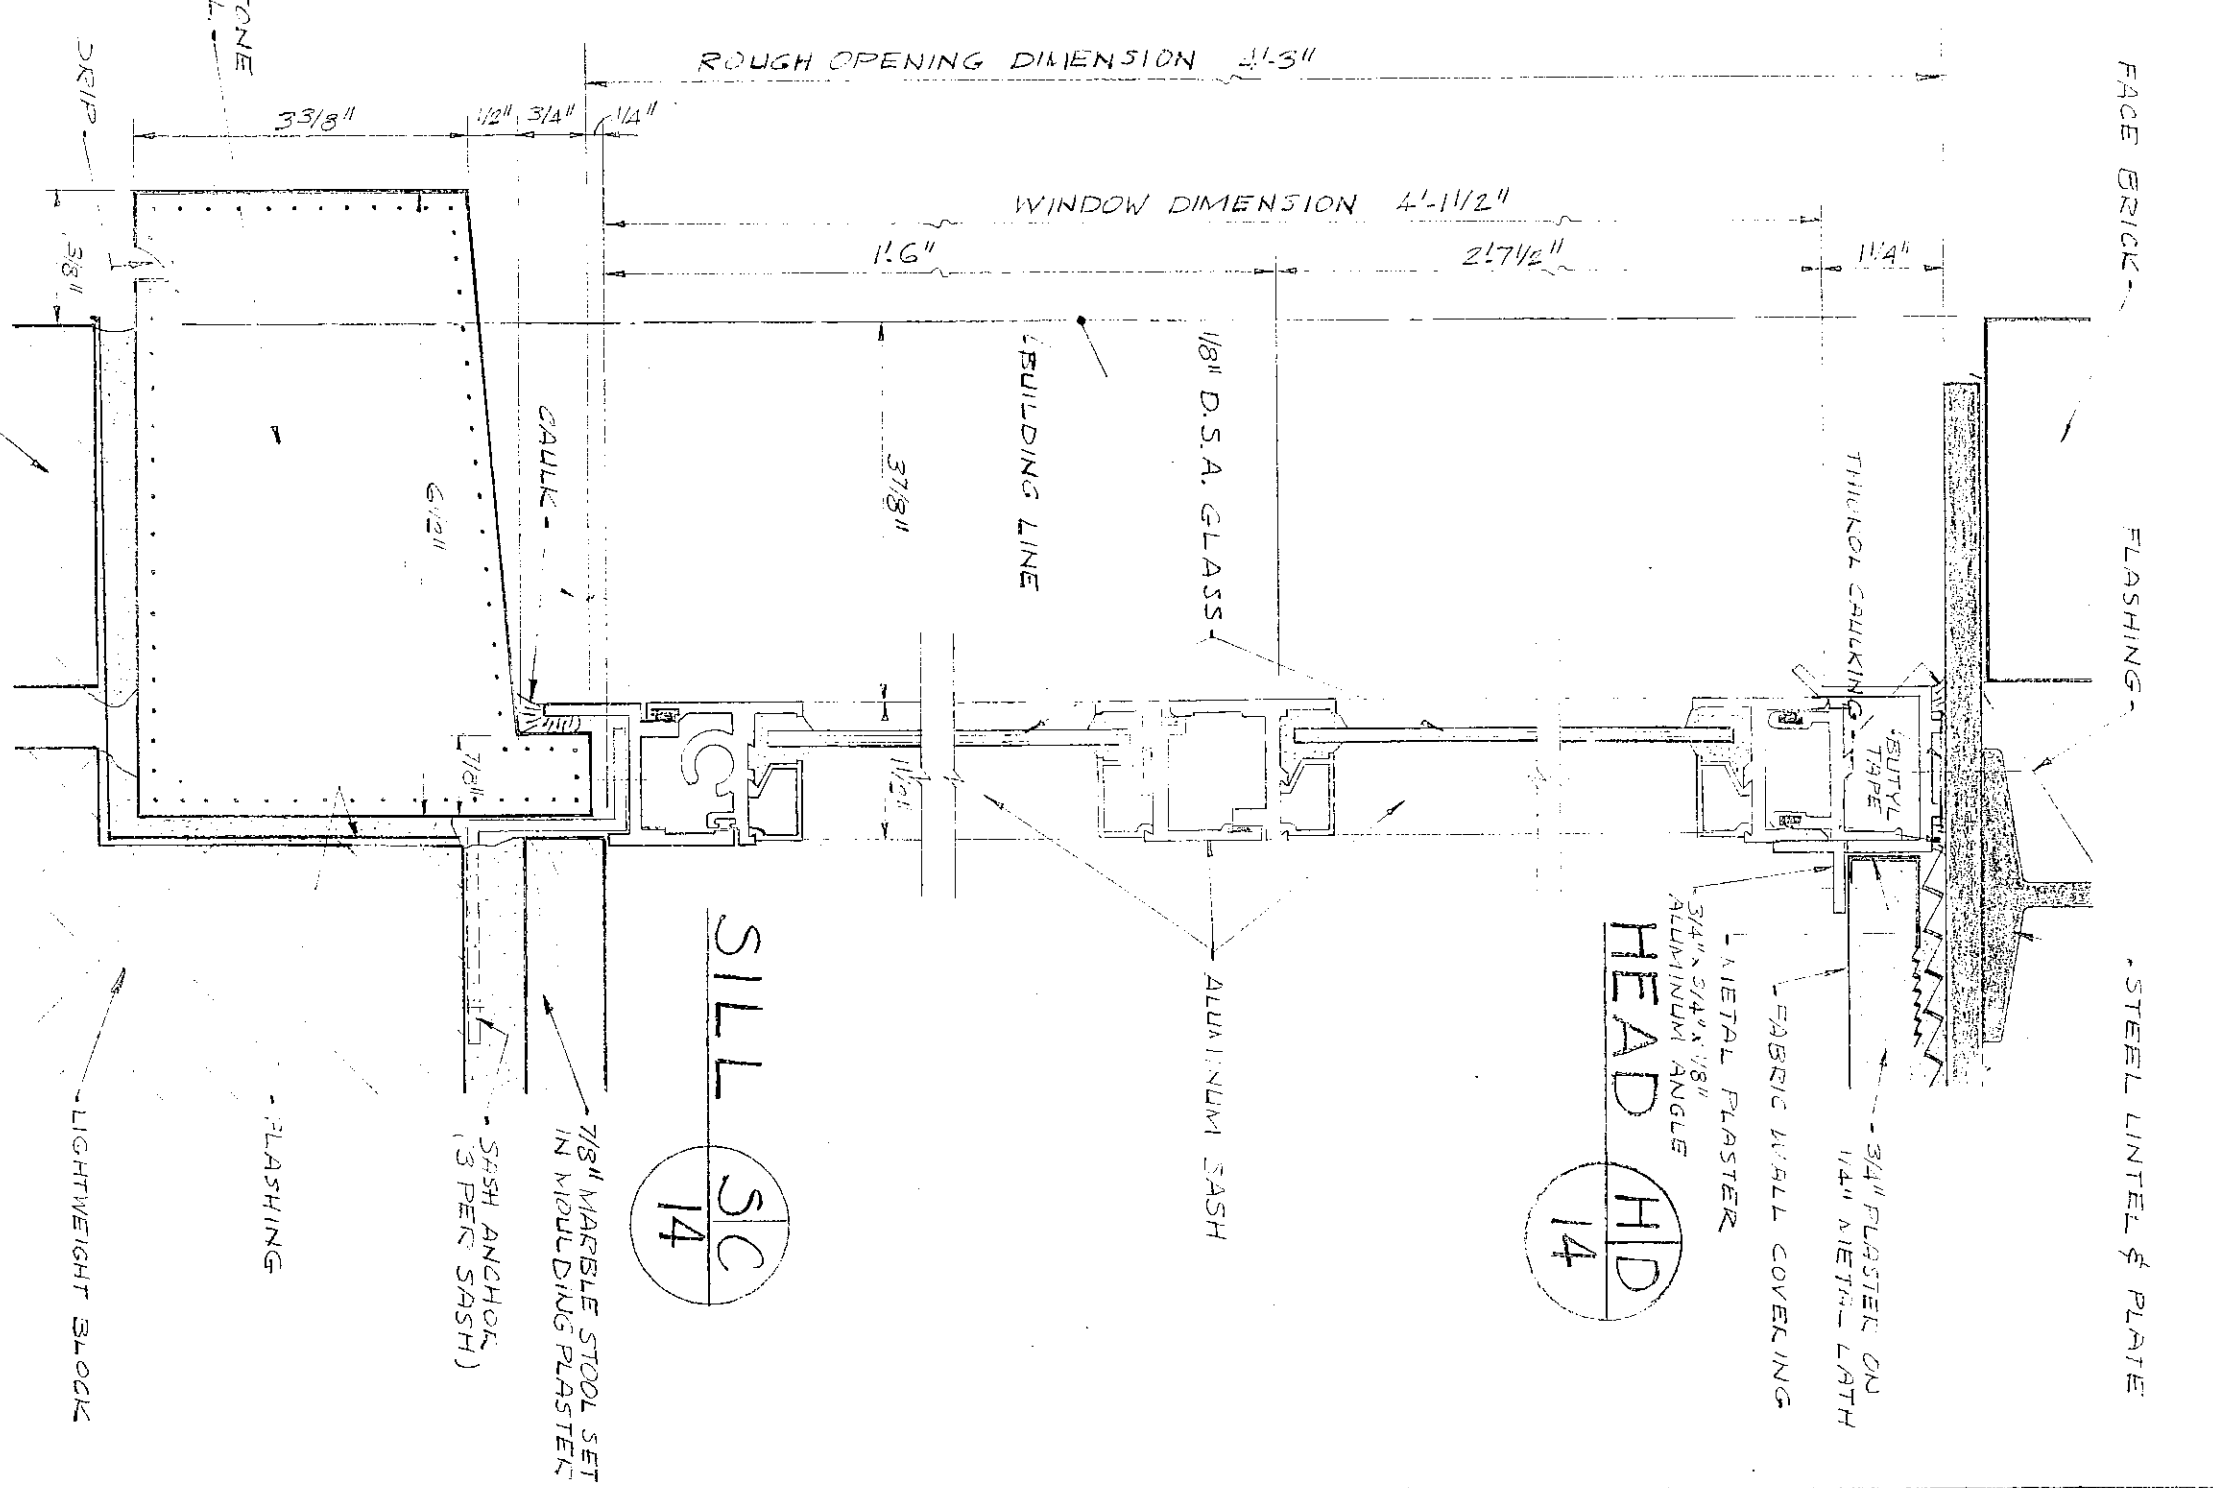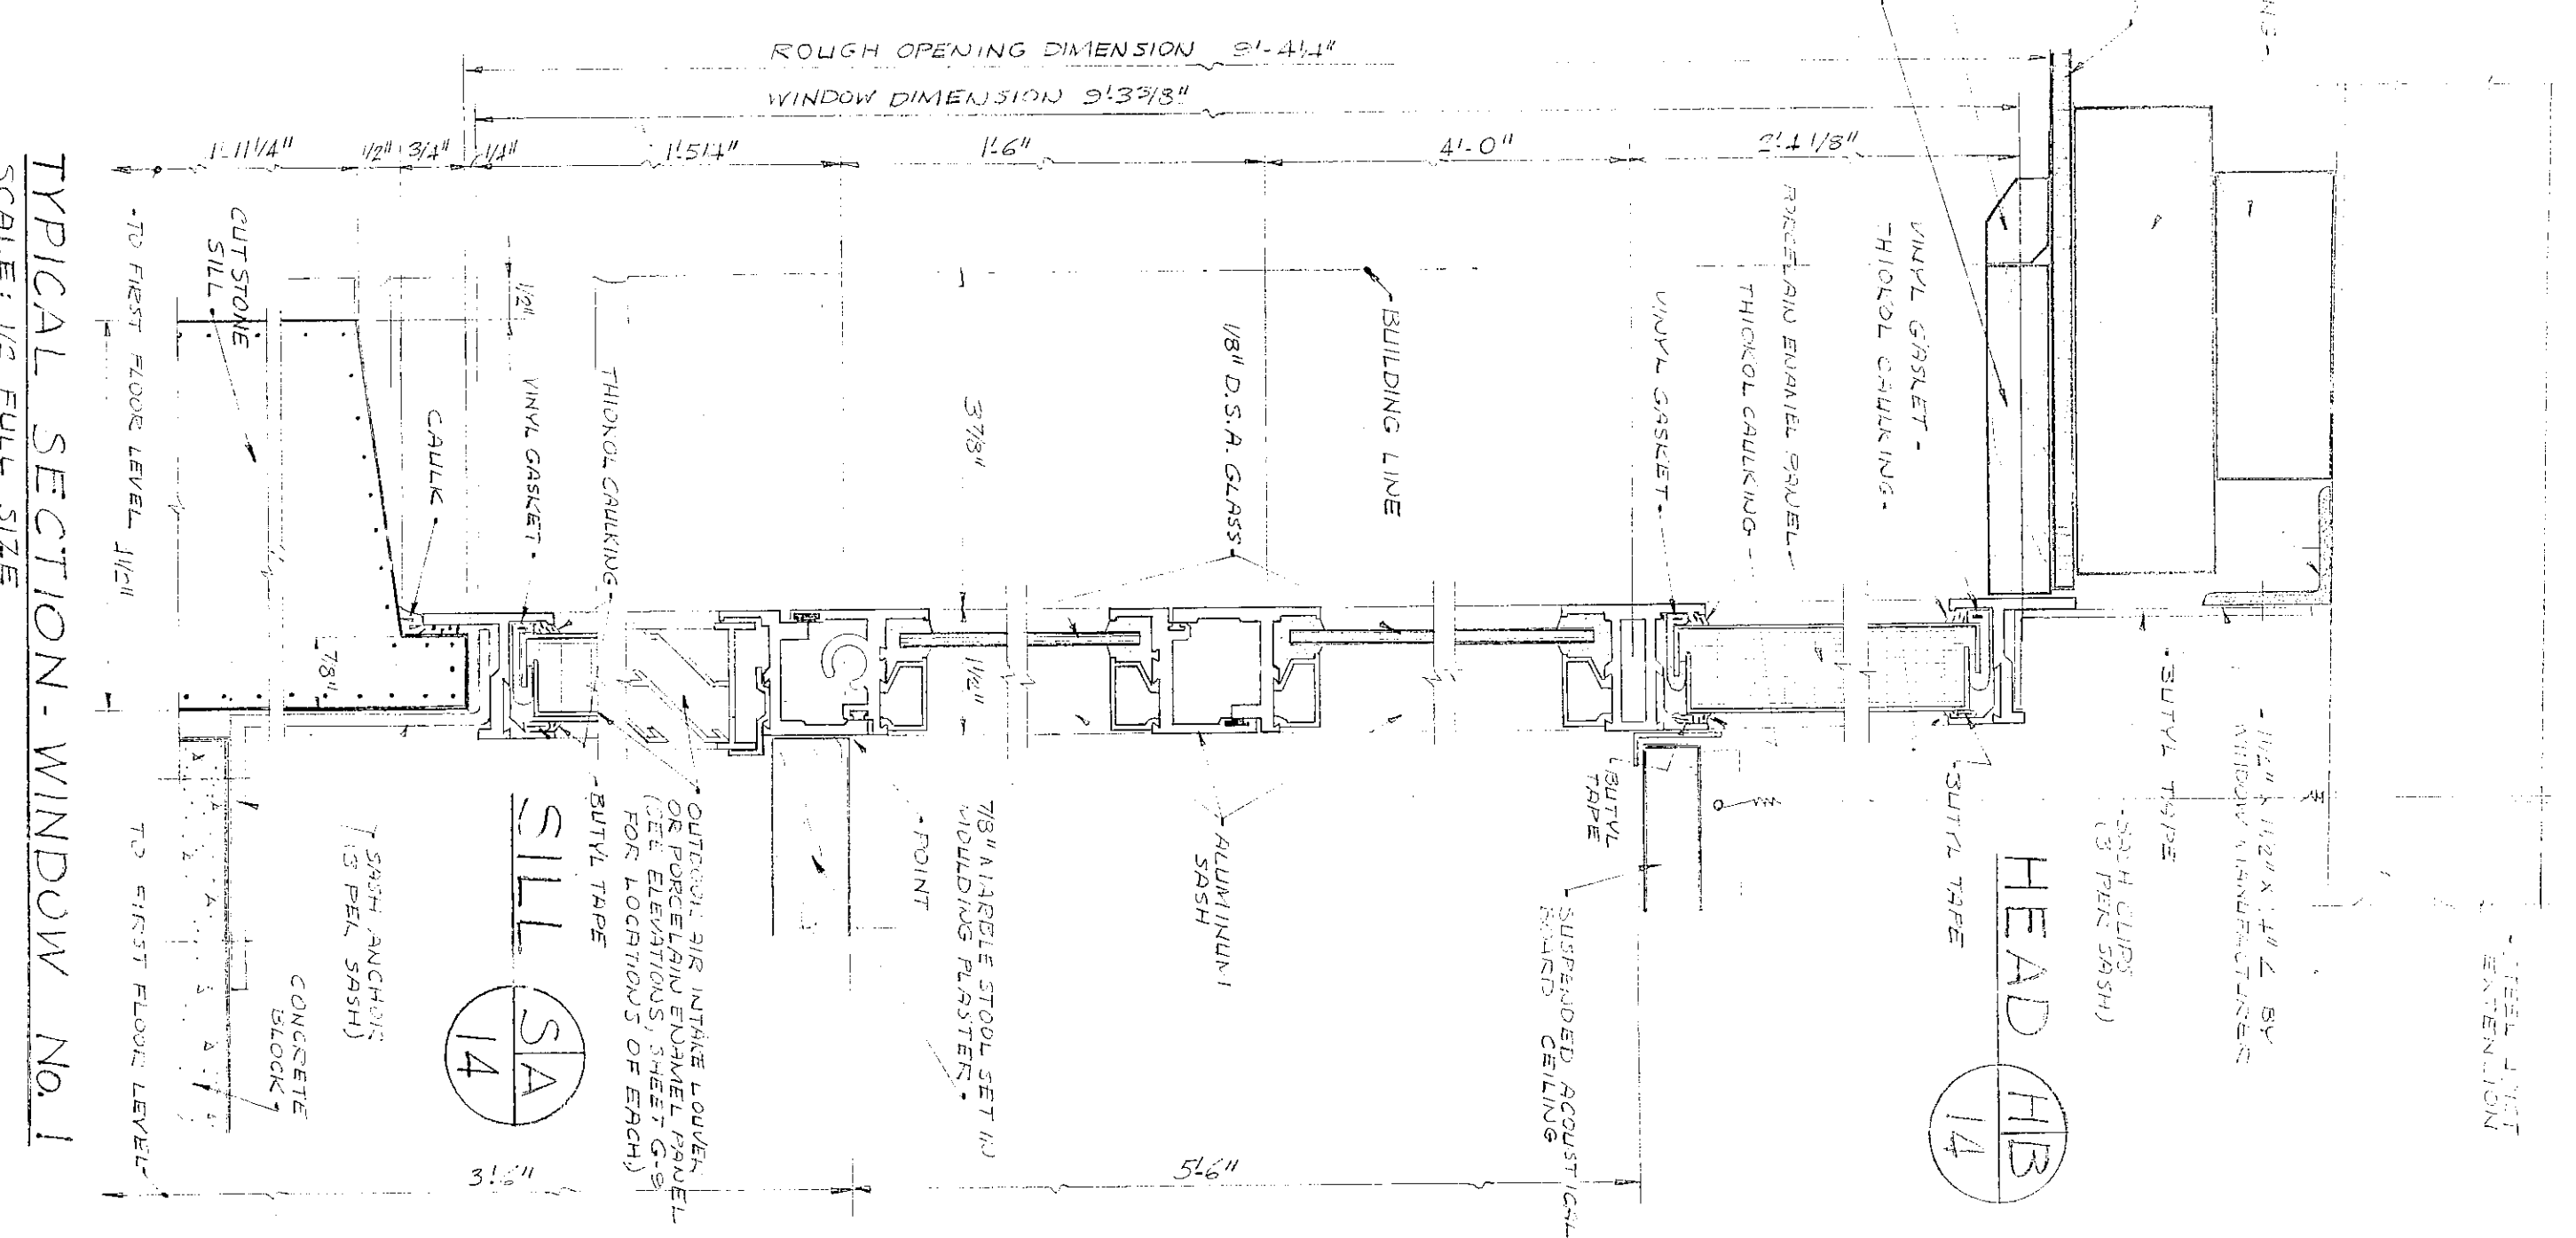



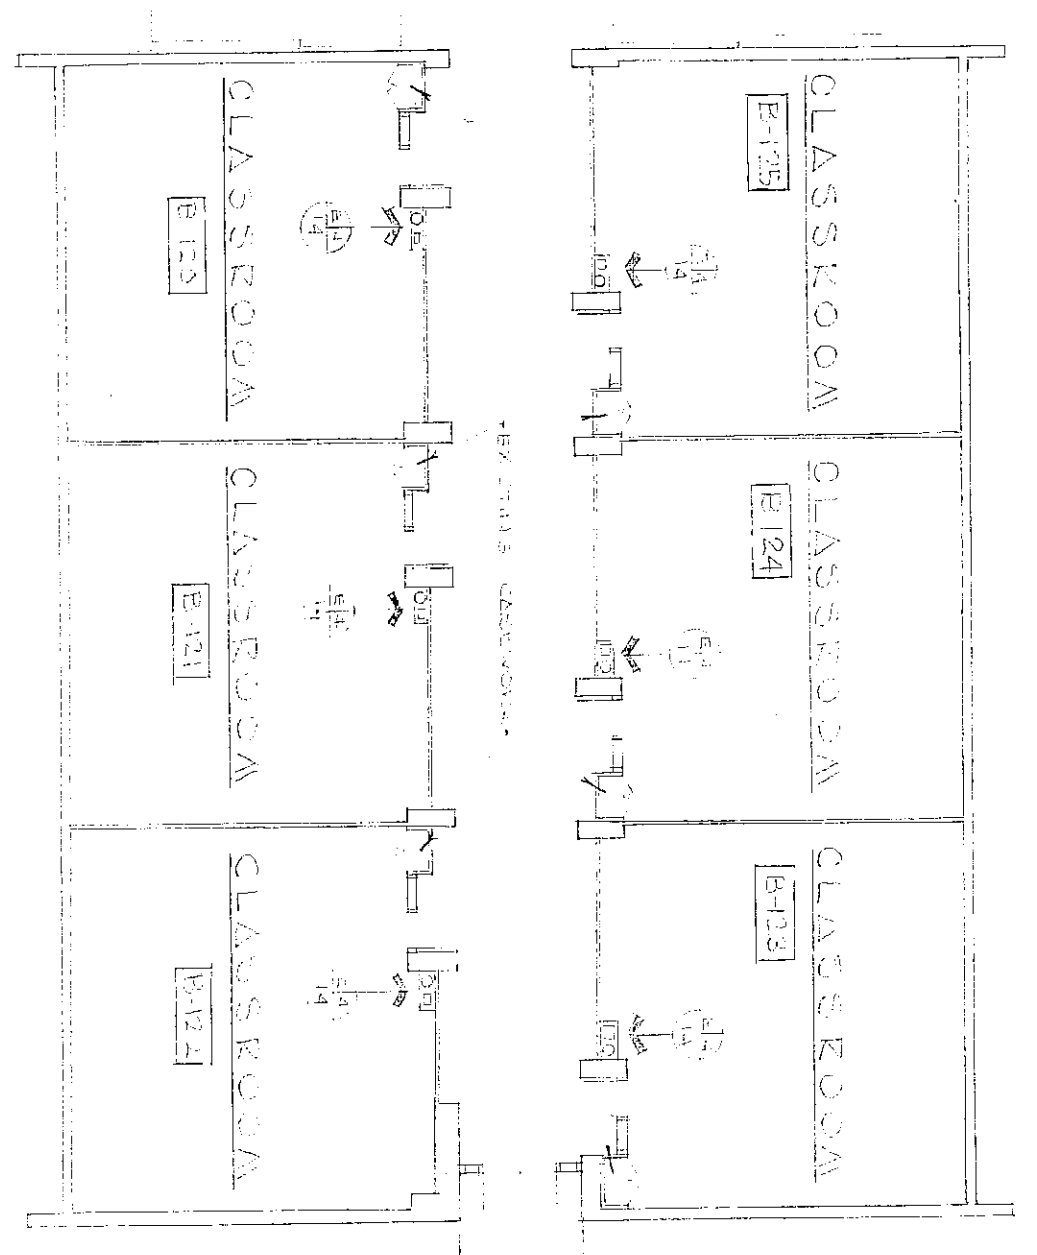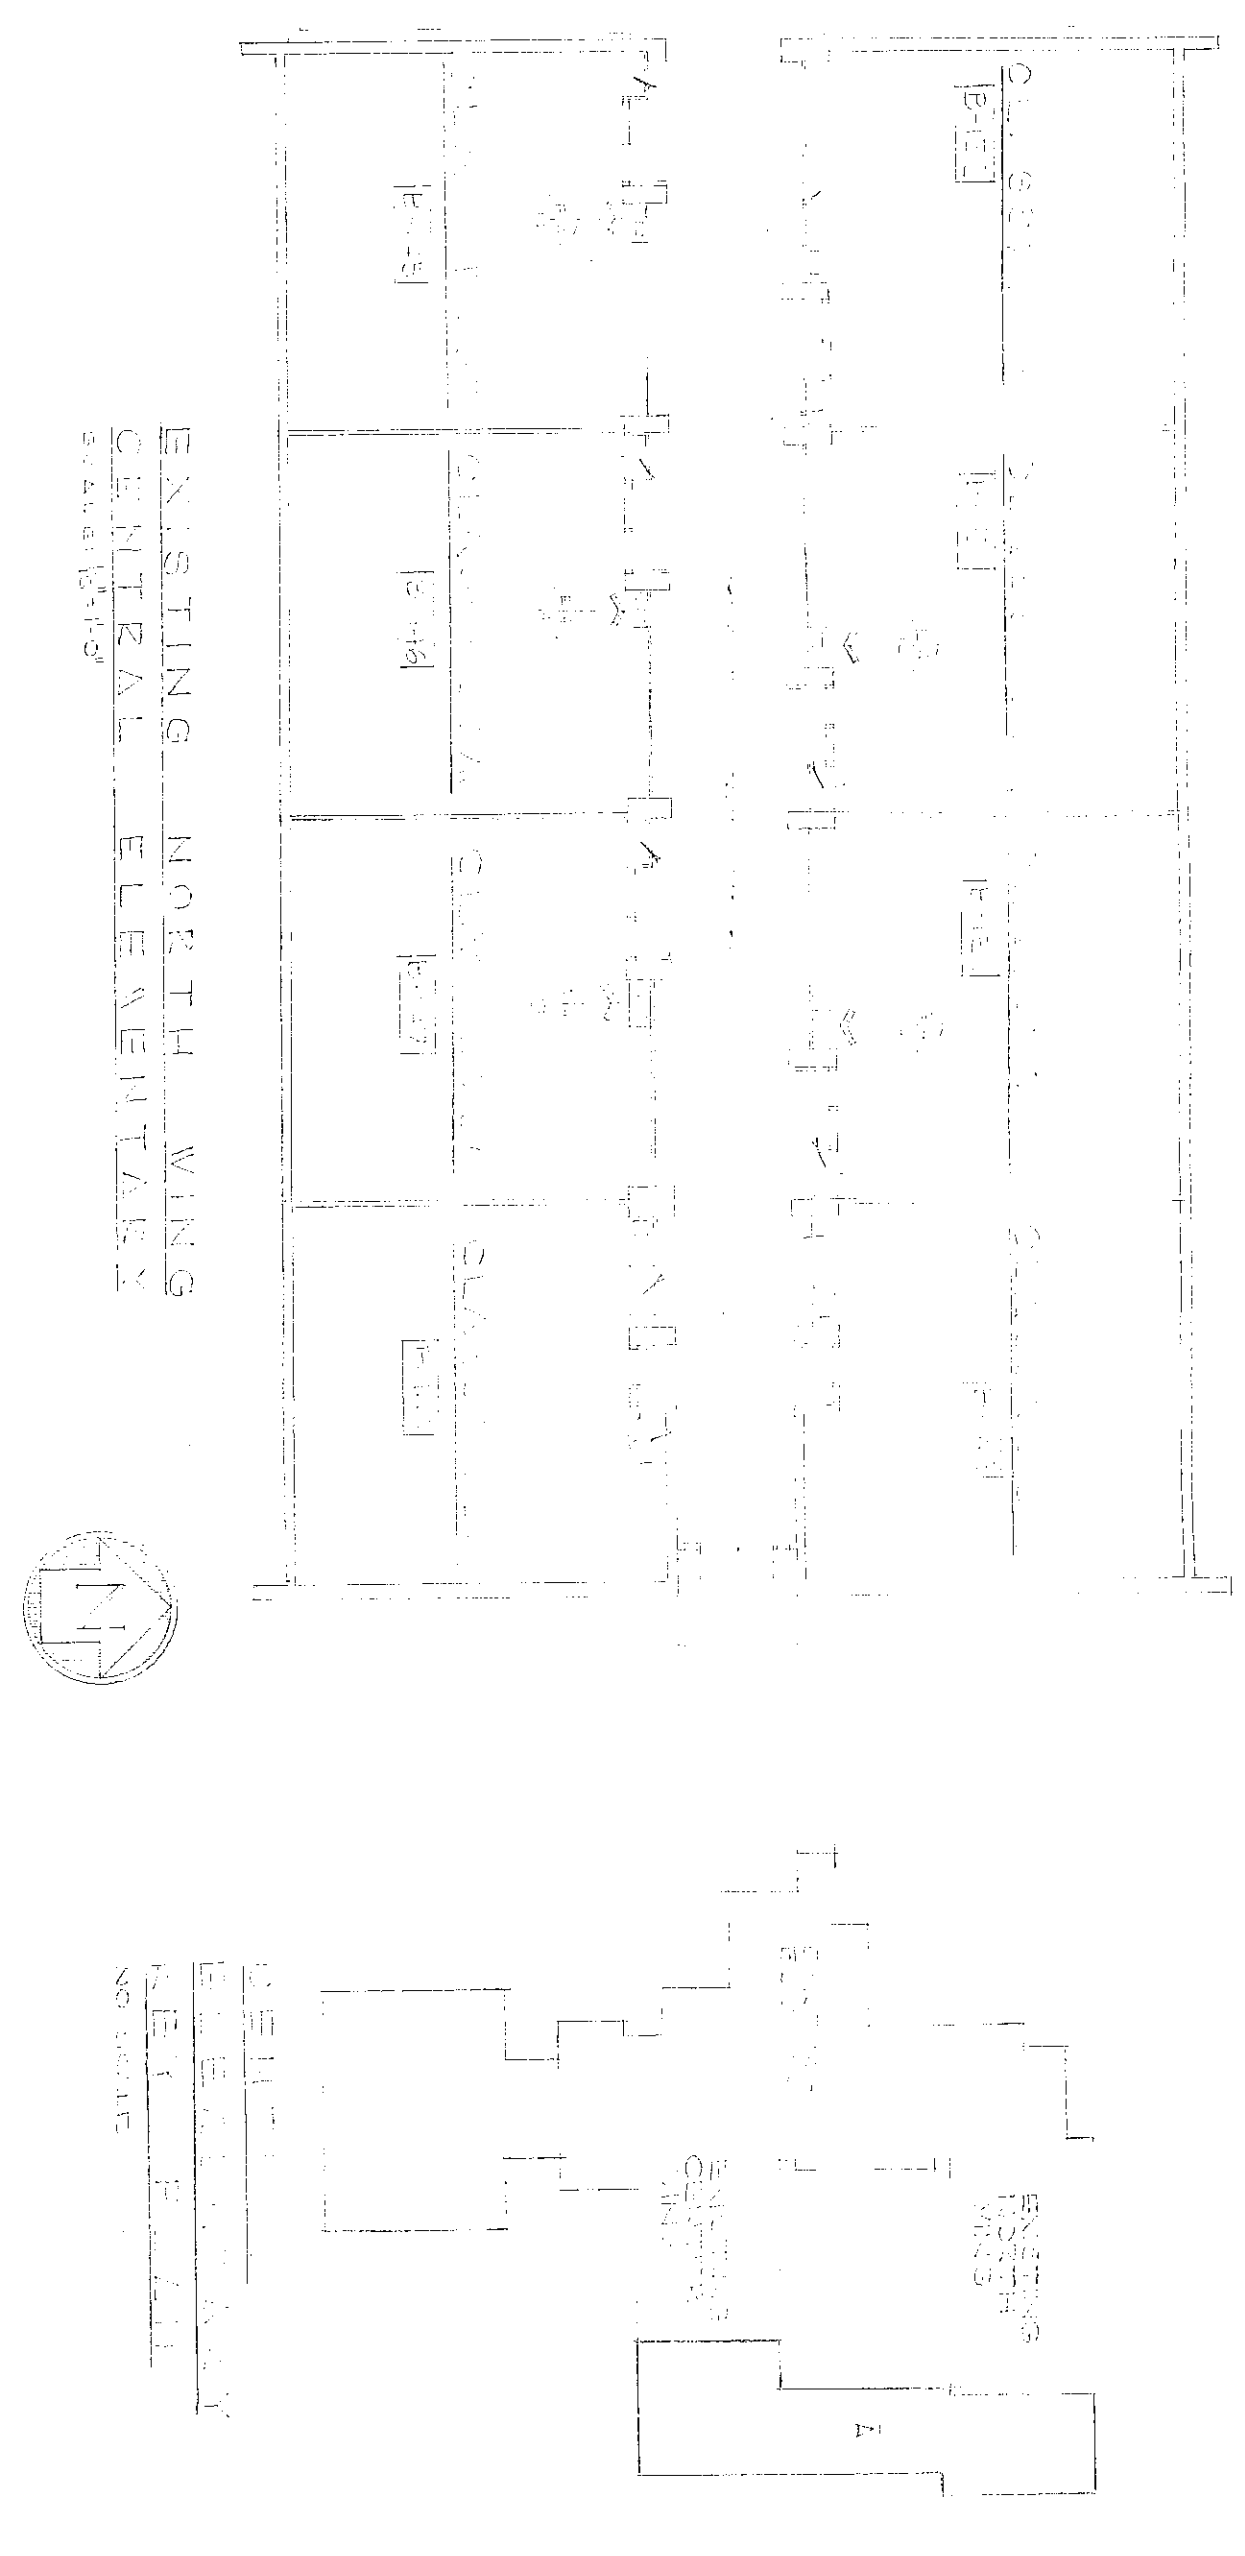



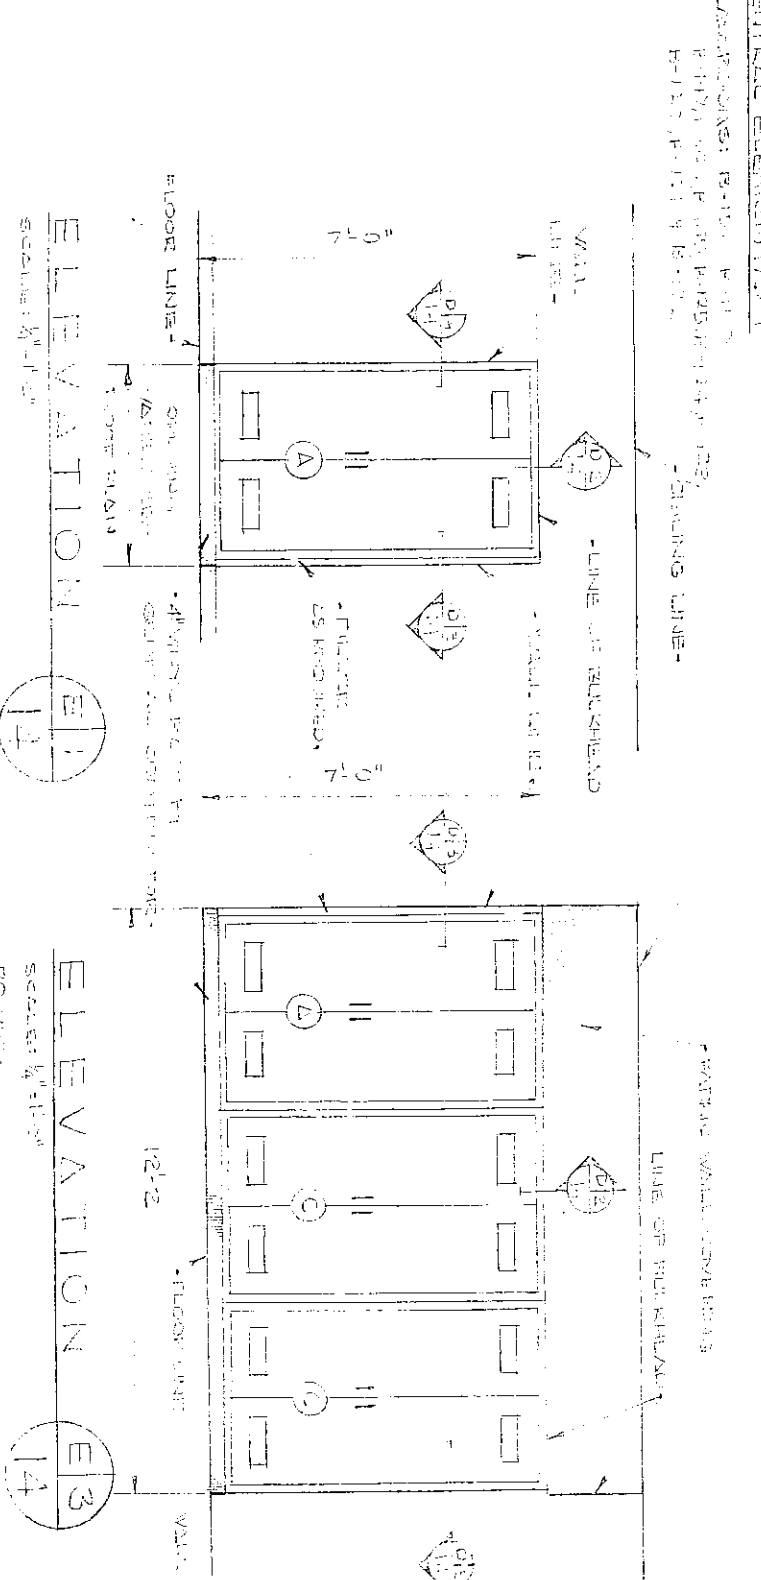



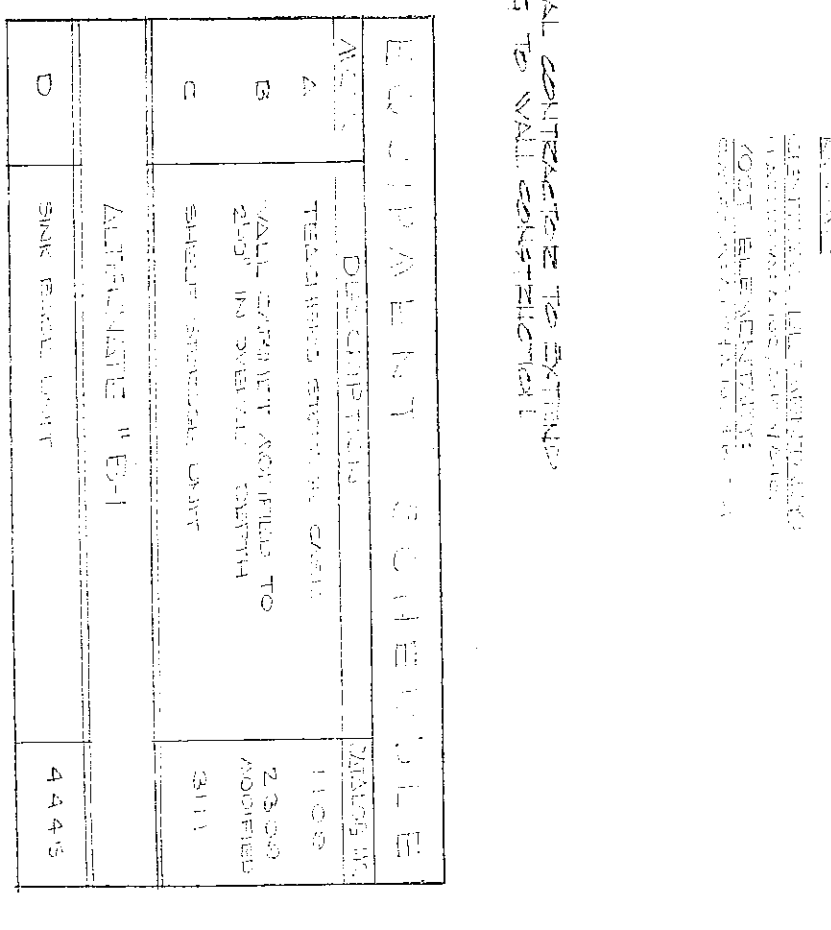



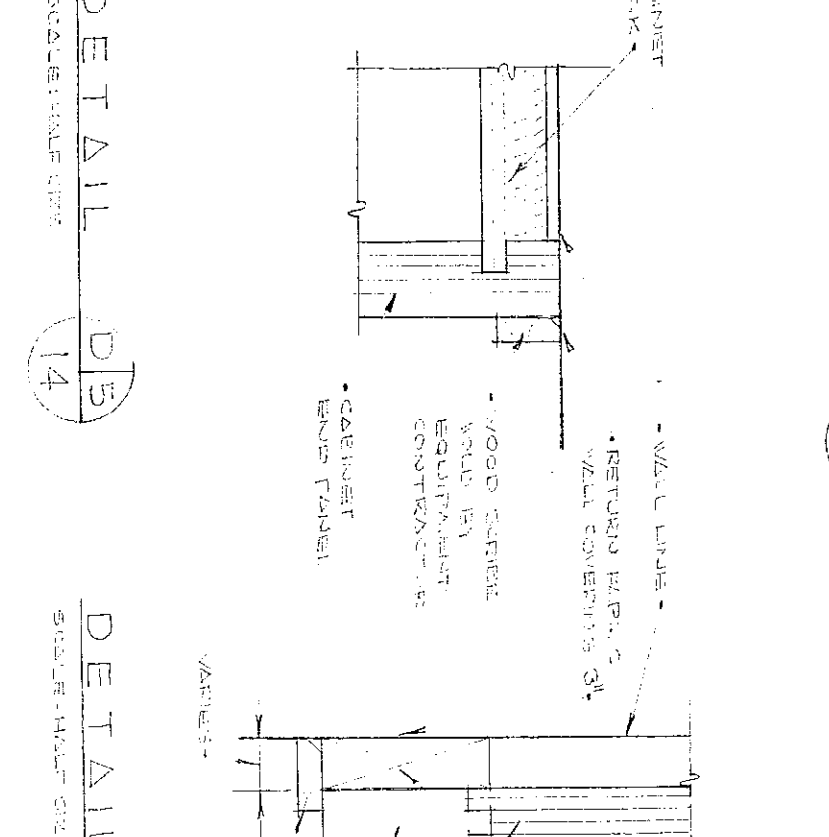


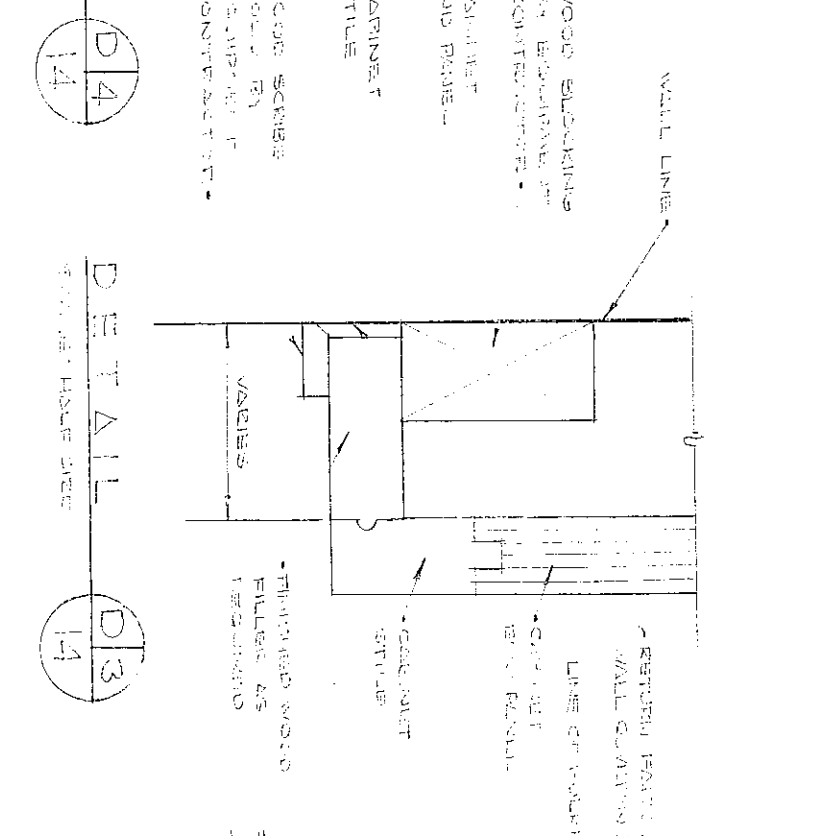


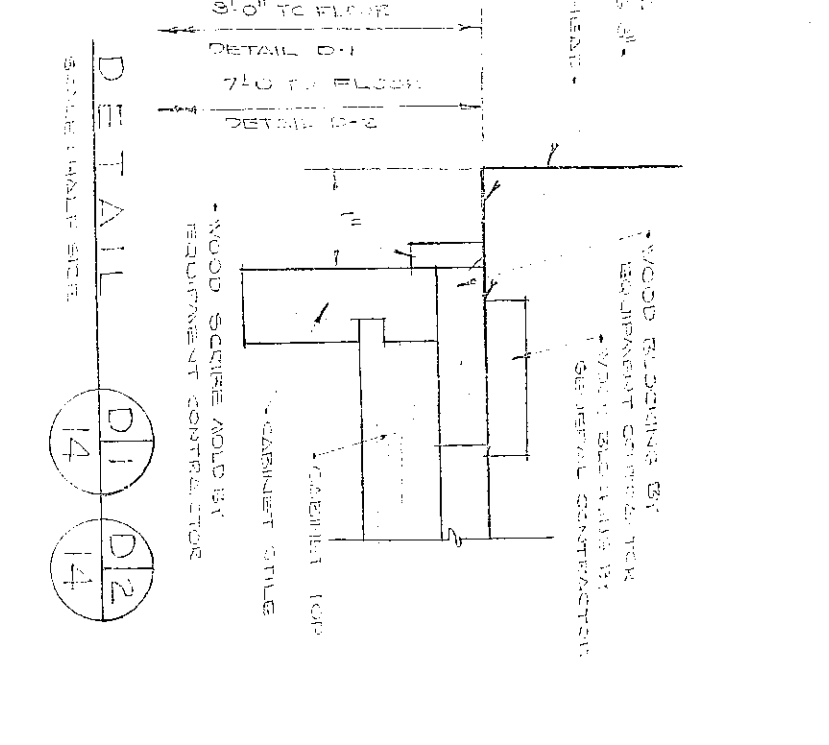

BUILT-IN CABINETWORK