
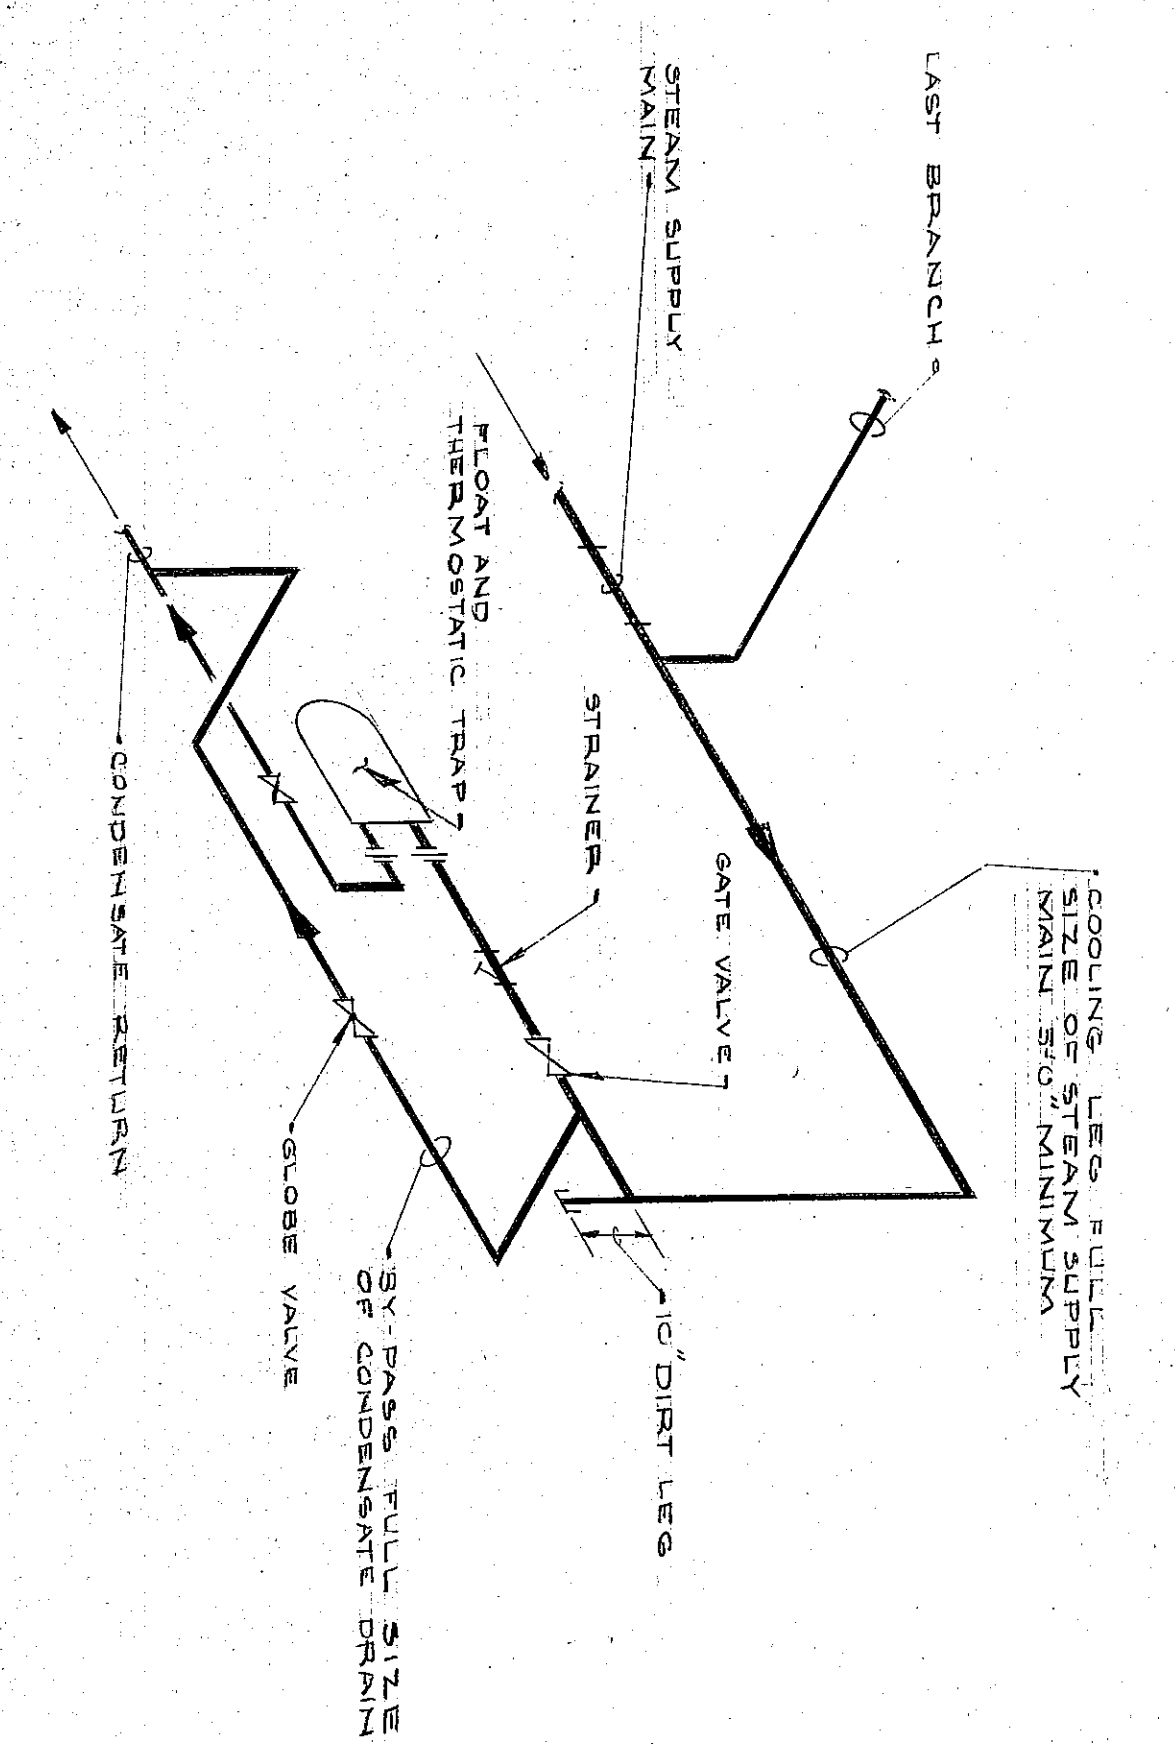


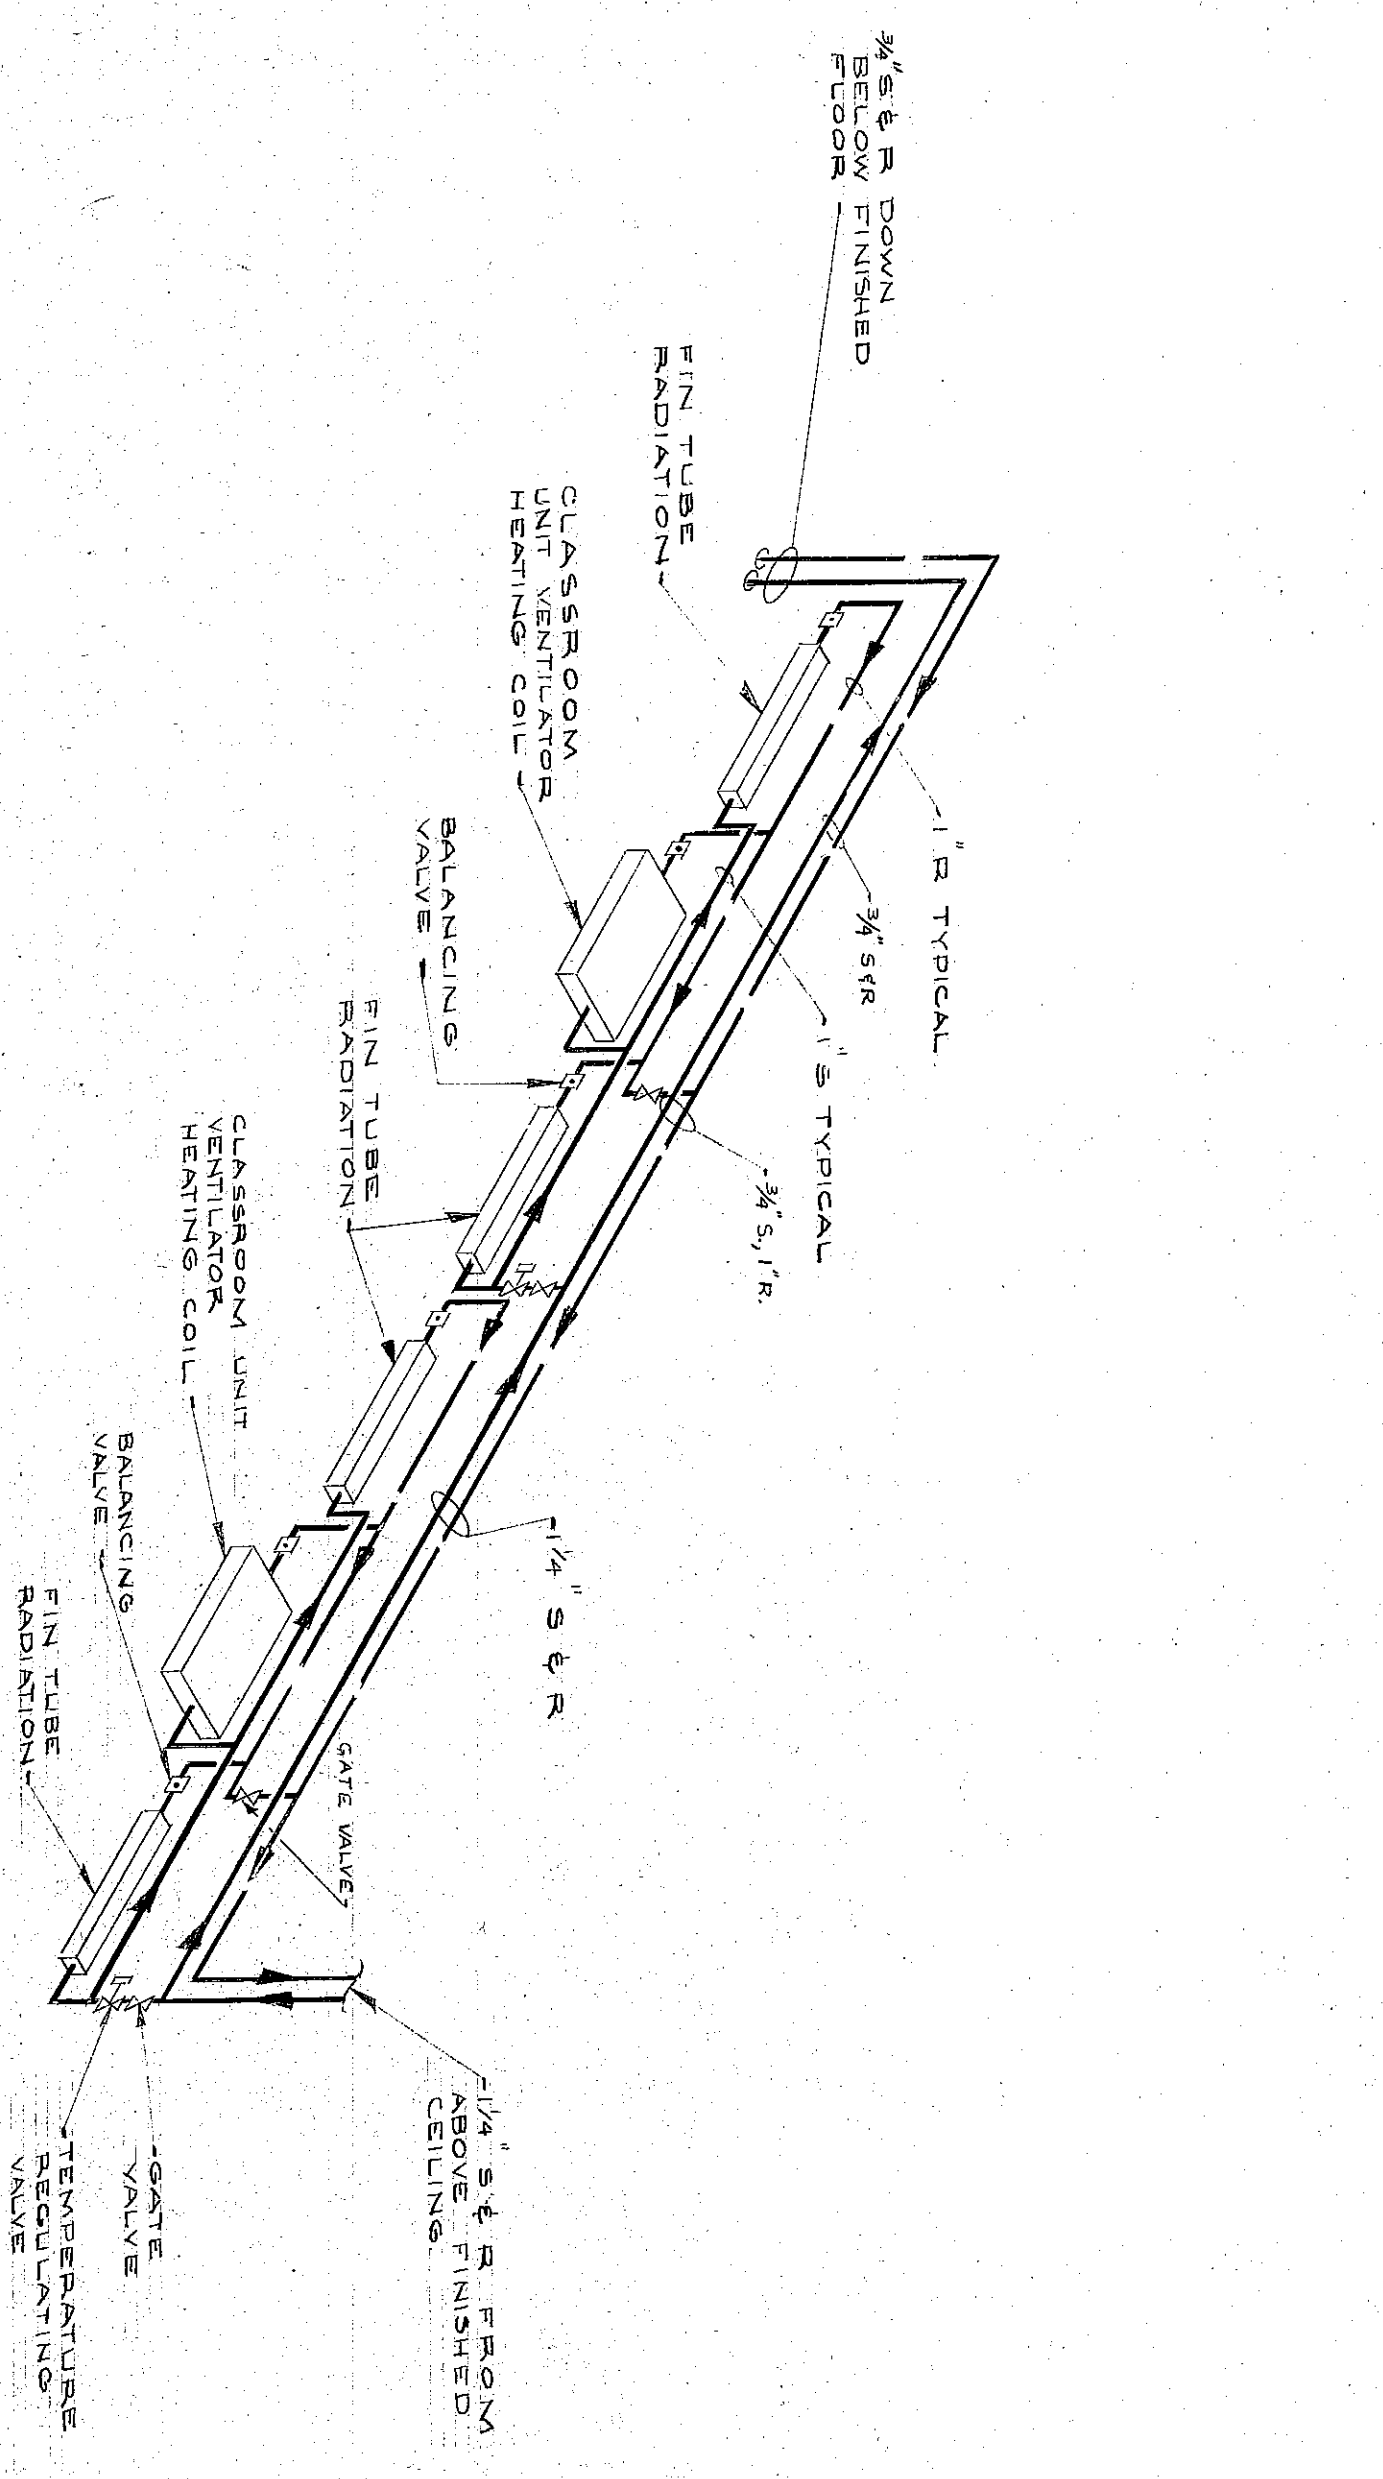



CONVECTOR SCHEDULE									

NOTES:
 1. HEATING CAPACITIES ARE BASED ON 70°F. WINTER TEMPERATURE.
 2. THE TEMPERATURE CONTROL VALVE SHALL BE PROVIDED.
 3. PROVIDE 1" RIGID INSULATION SOUND CABINET.
 4. PROVIDE ACCESSIBLE HOSE BIBB IN CABINET FOR SYSTEM DRAIN.

PLAN NOTES
 1. THE GENERAL CONTRACTOR SHALL PROVIDE A
 2. THE TEMPERATURE CONTROL VALVE SHALL
 3. PROVIDE 1" RIGID INSULATION SOUND CABINET
 4. PROVIDE ACCESSIBLE HOSE BIBB IN CABINET FOR SYSTEM DRAIN
 5. SEE SHEET M-8 FOR DETAILS OF THE SOUND CABINET

CLASSROOM UNIT VENTILATOR PIPING DIAGRAM
 NO SCALE

TYPICAL DRIP CONNECTION - END OF MAIN
 NO SCALE

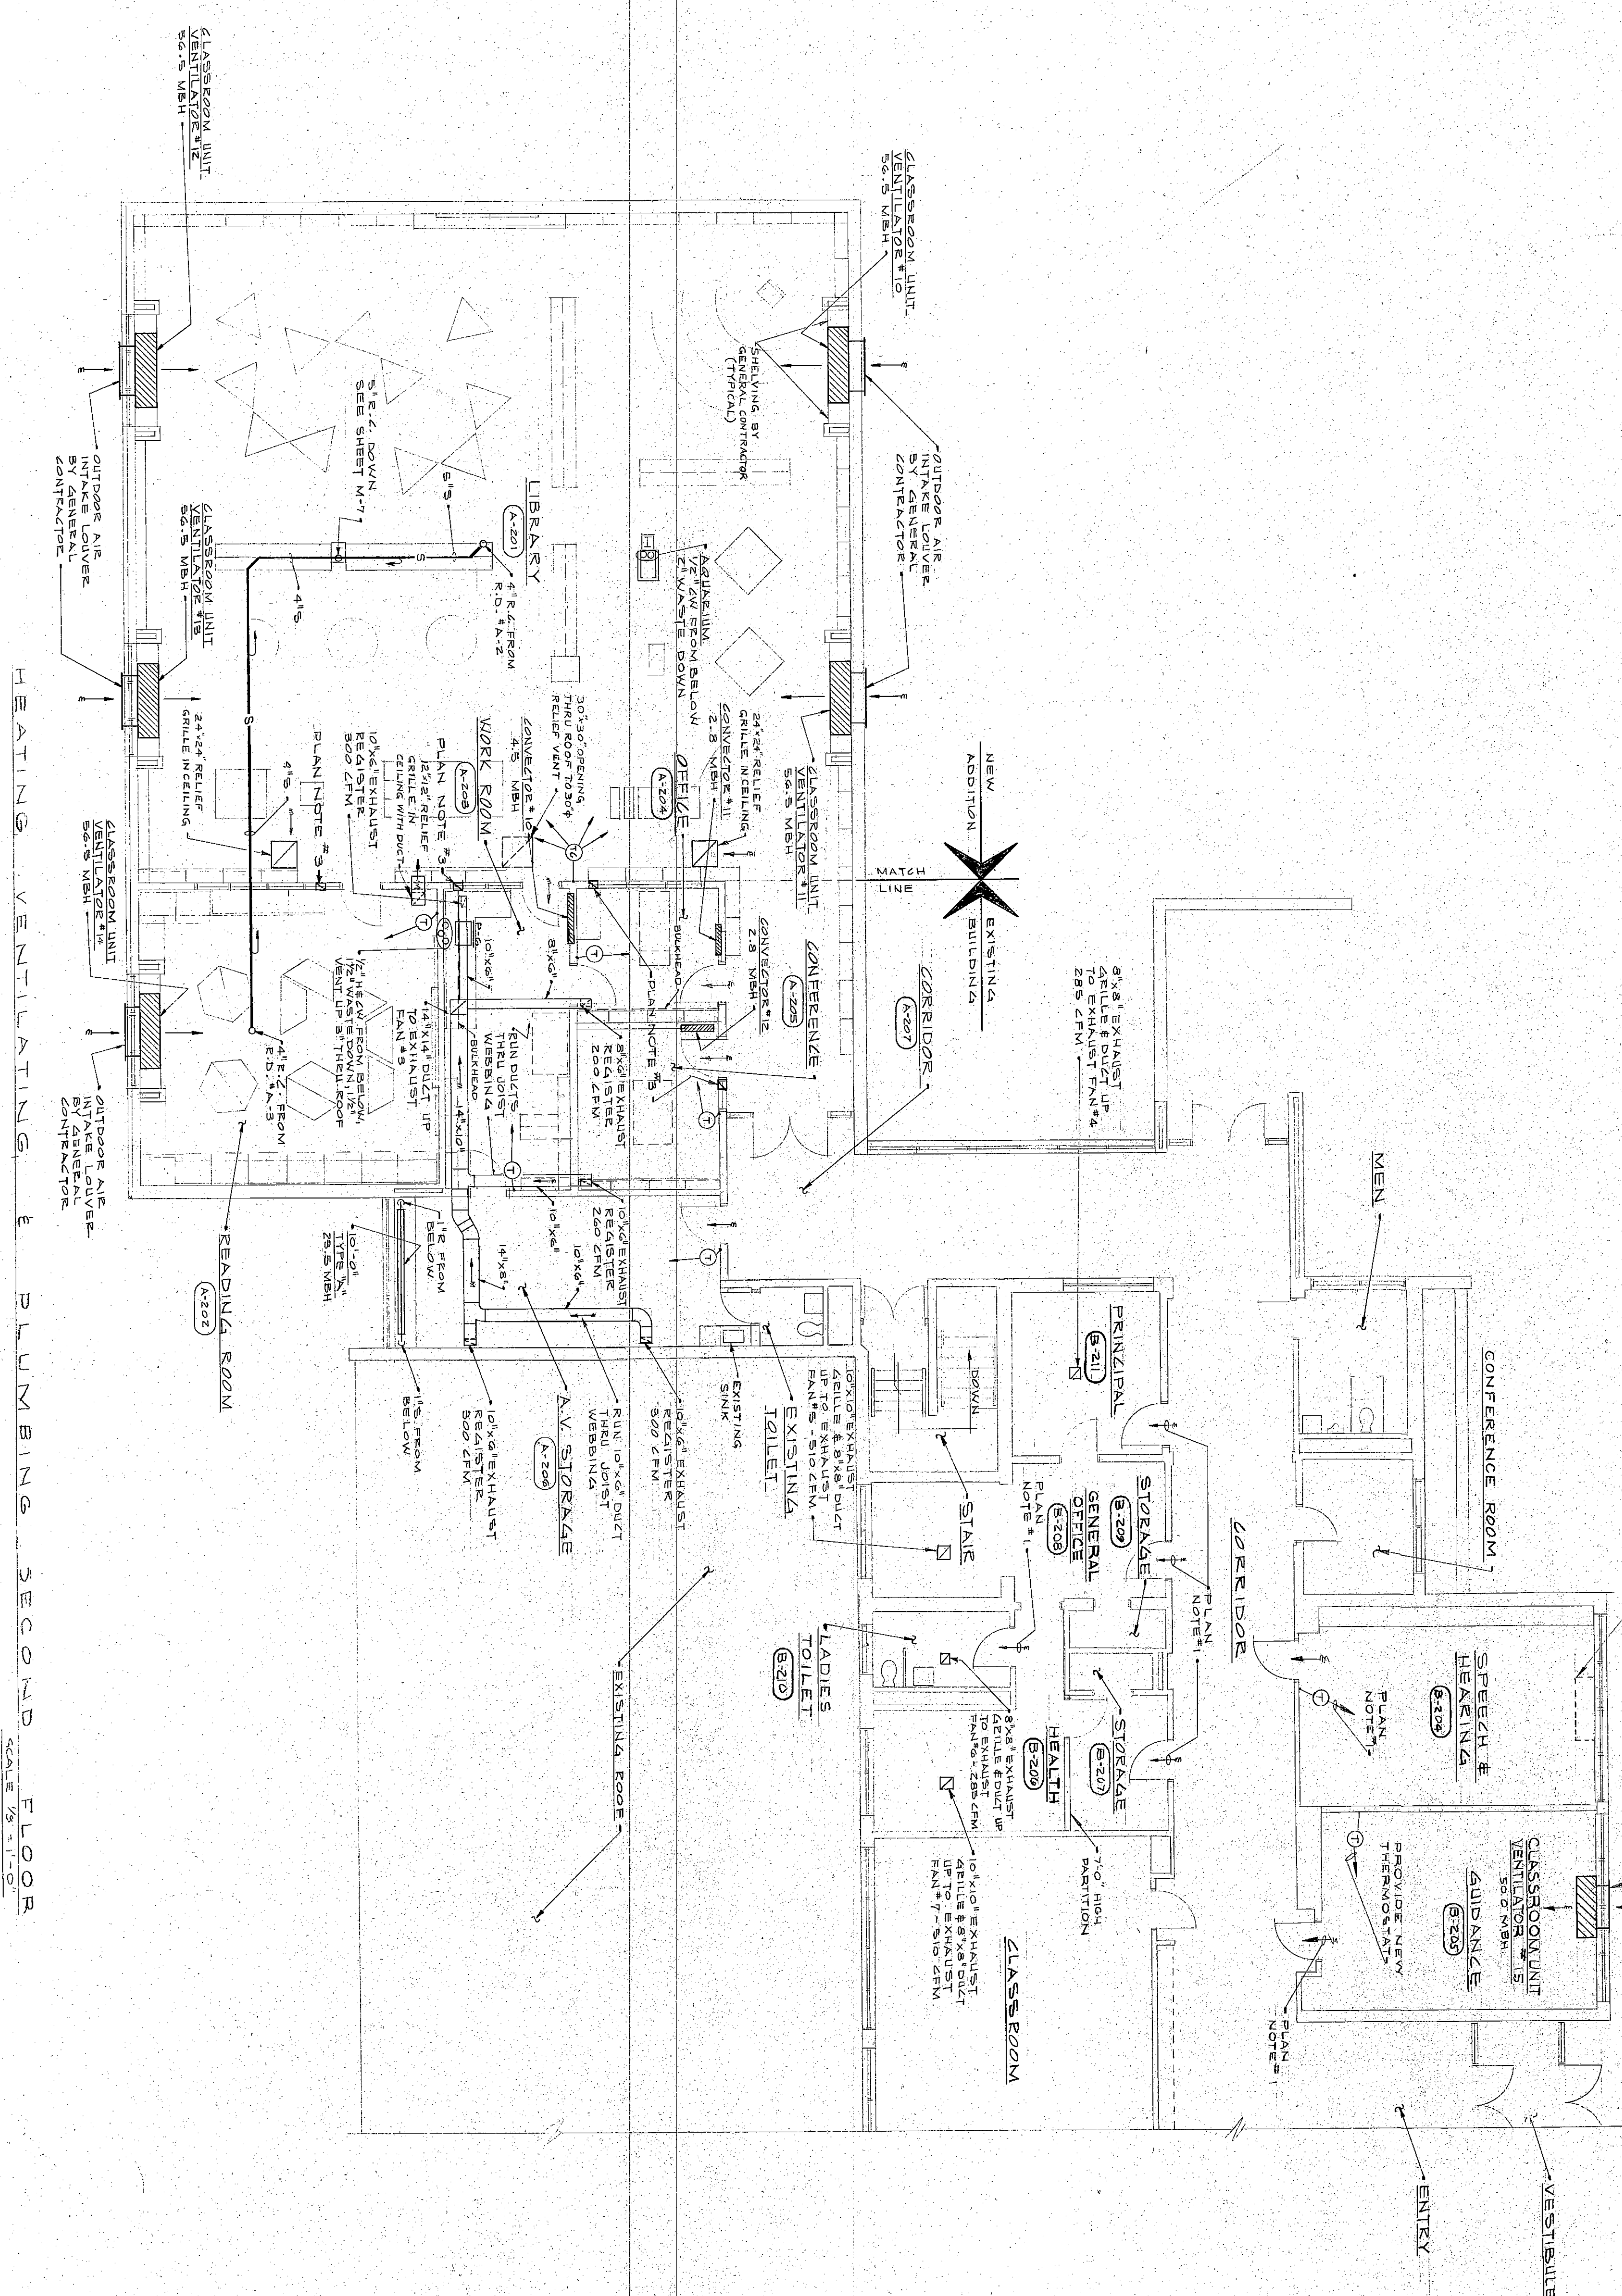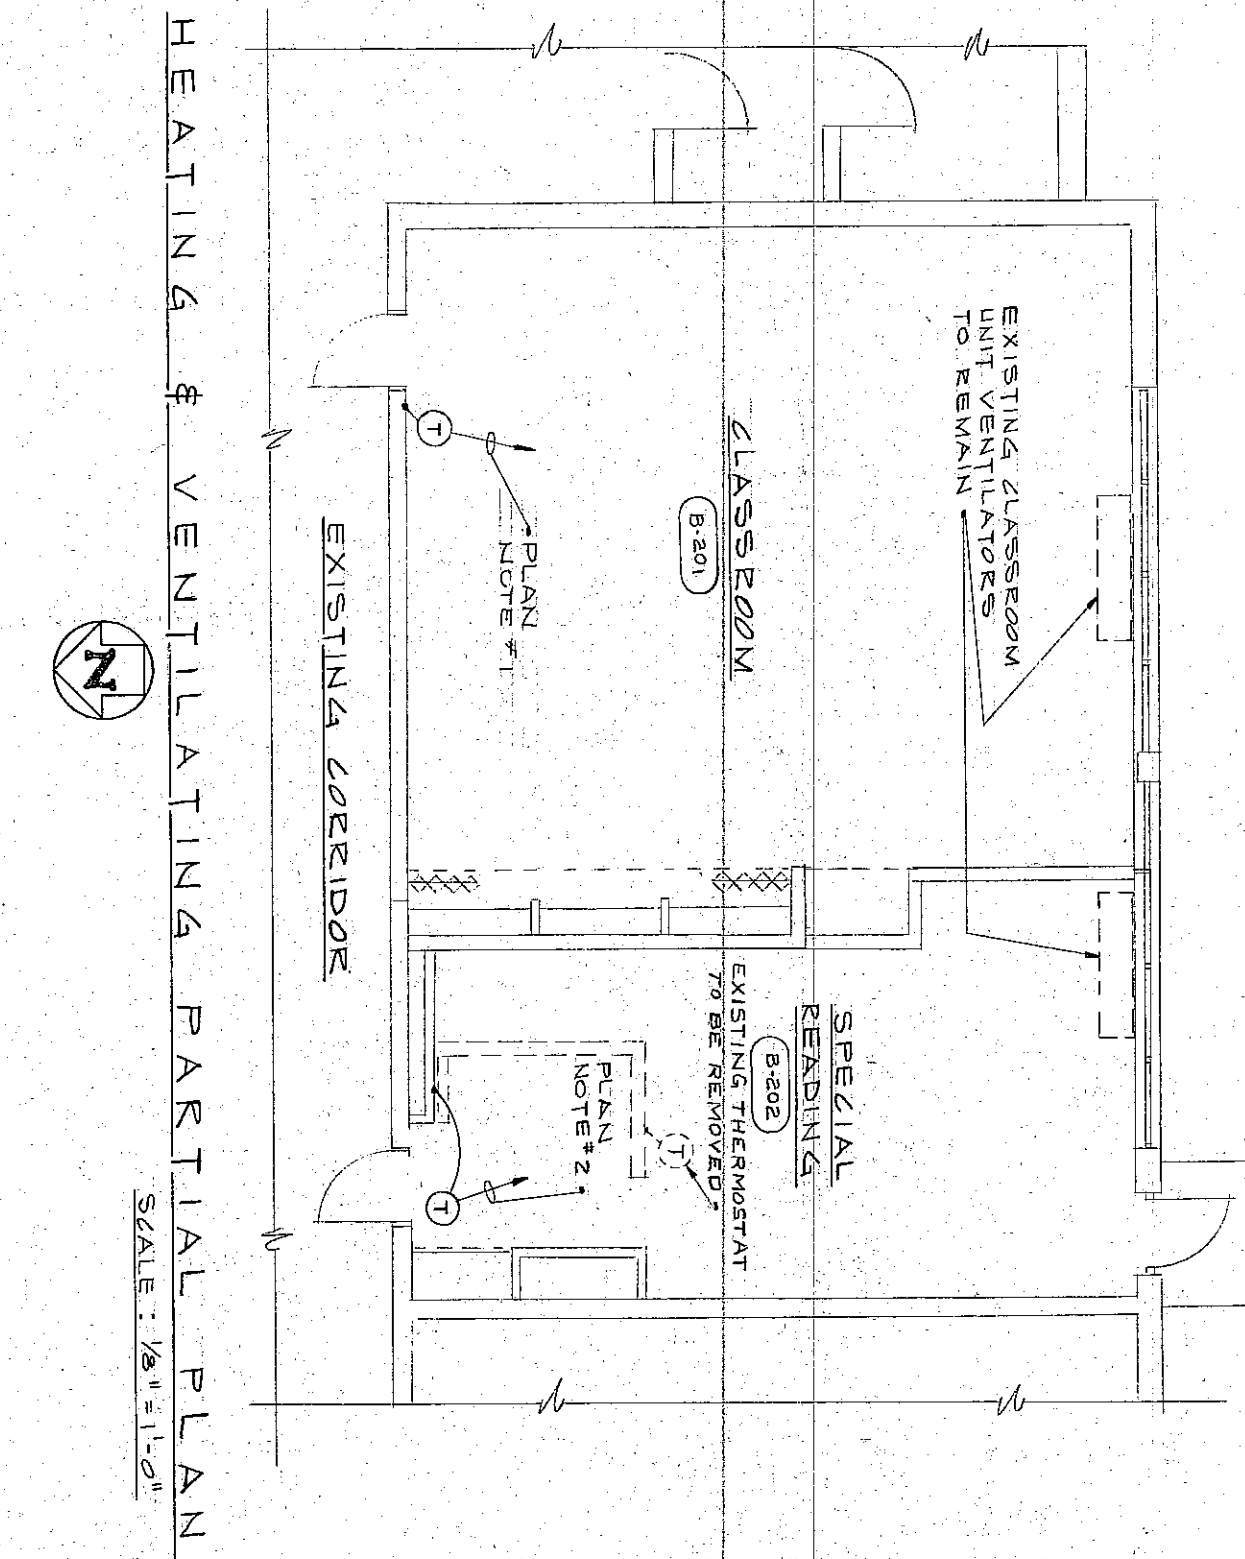



KEY PLAN
 SCALE: 1/8"

