



















GENERAL DRAWING NOTES

[illegible]

* SUB THICKNESS IS EXCLUSIVE OF CORROSION RANGE - IN 10 YEARS
 * RUN MIN 325 A MINIMUM OF 4" PAST THE LAST RISE
 * OVERLAPPING THE WIRE MESH. ...

— AFTER P2D MARK DENOTES TOP OF P2D BELOW NOMINAL

NOTE: VERTICAL STEEL MAY BE OMITTED IF DOVE'S ARE

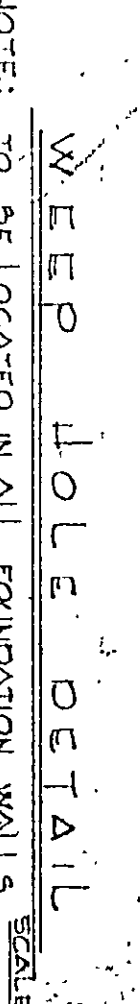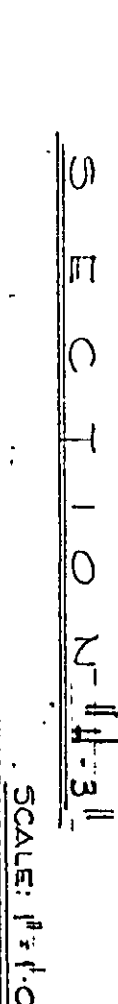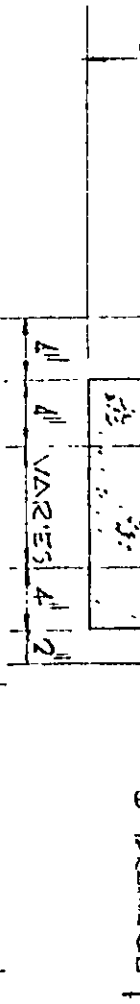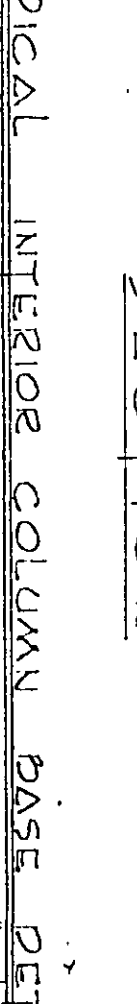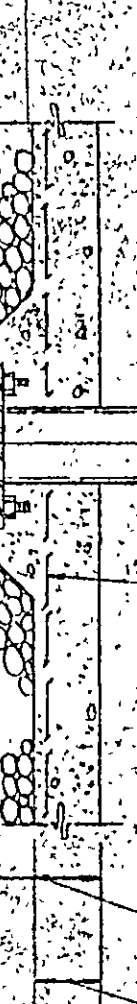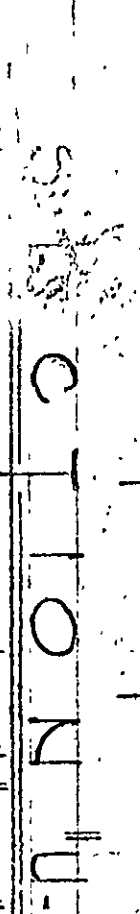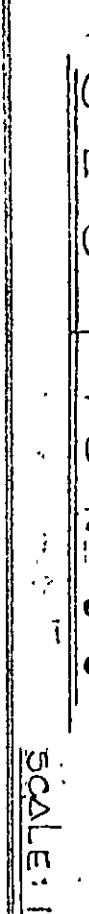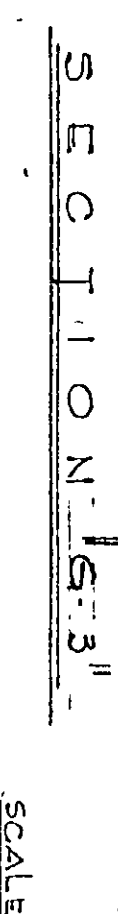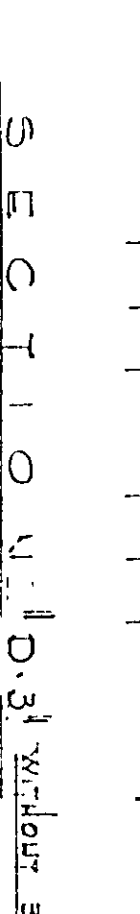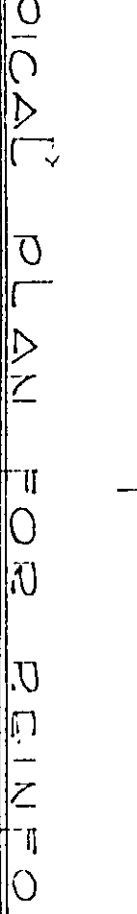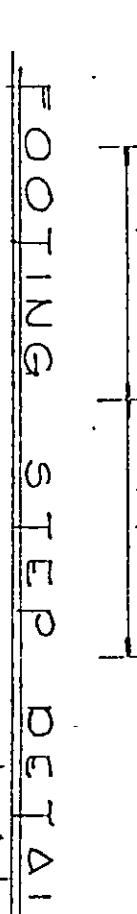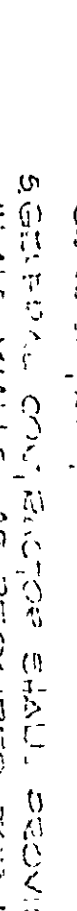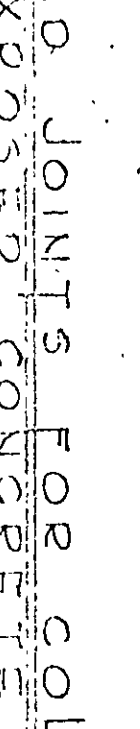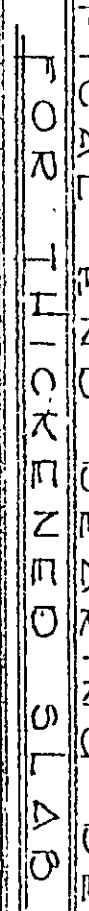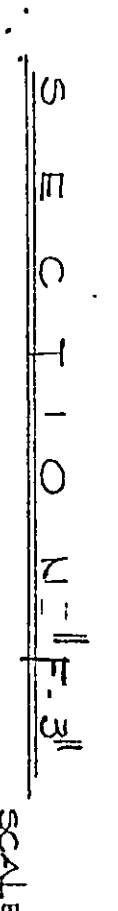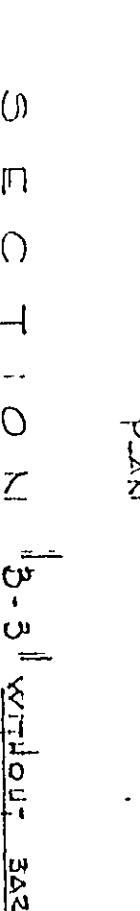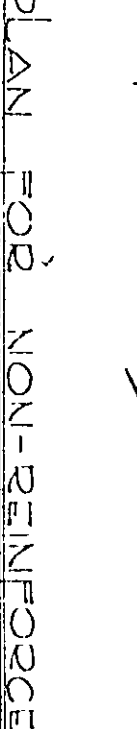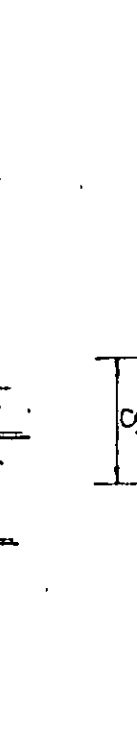

EVERETT L. BROWN COMPANY - ARCHITECTS & ENGINEERS
5500 BRADBURY AVENUE - PARK FLECHER
INDIANAPOLIS, INDIANA
SHEET 63 OF 72
~~AS BUILT~~