

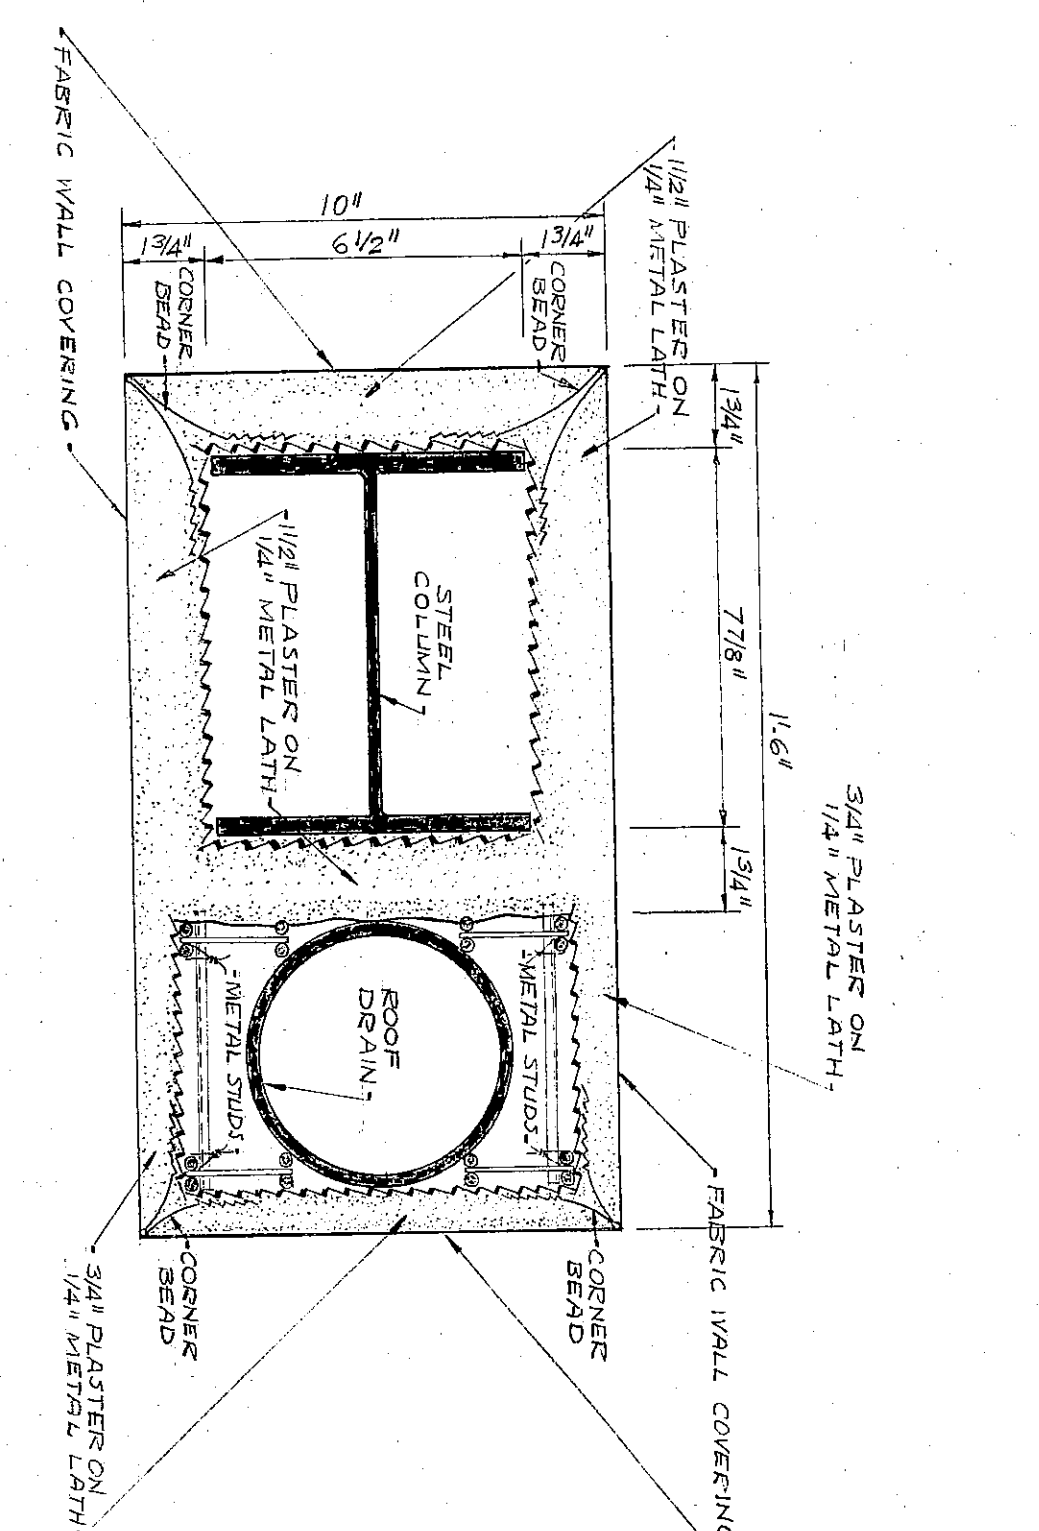
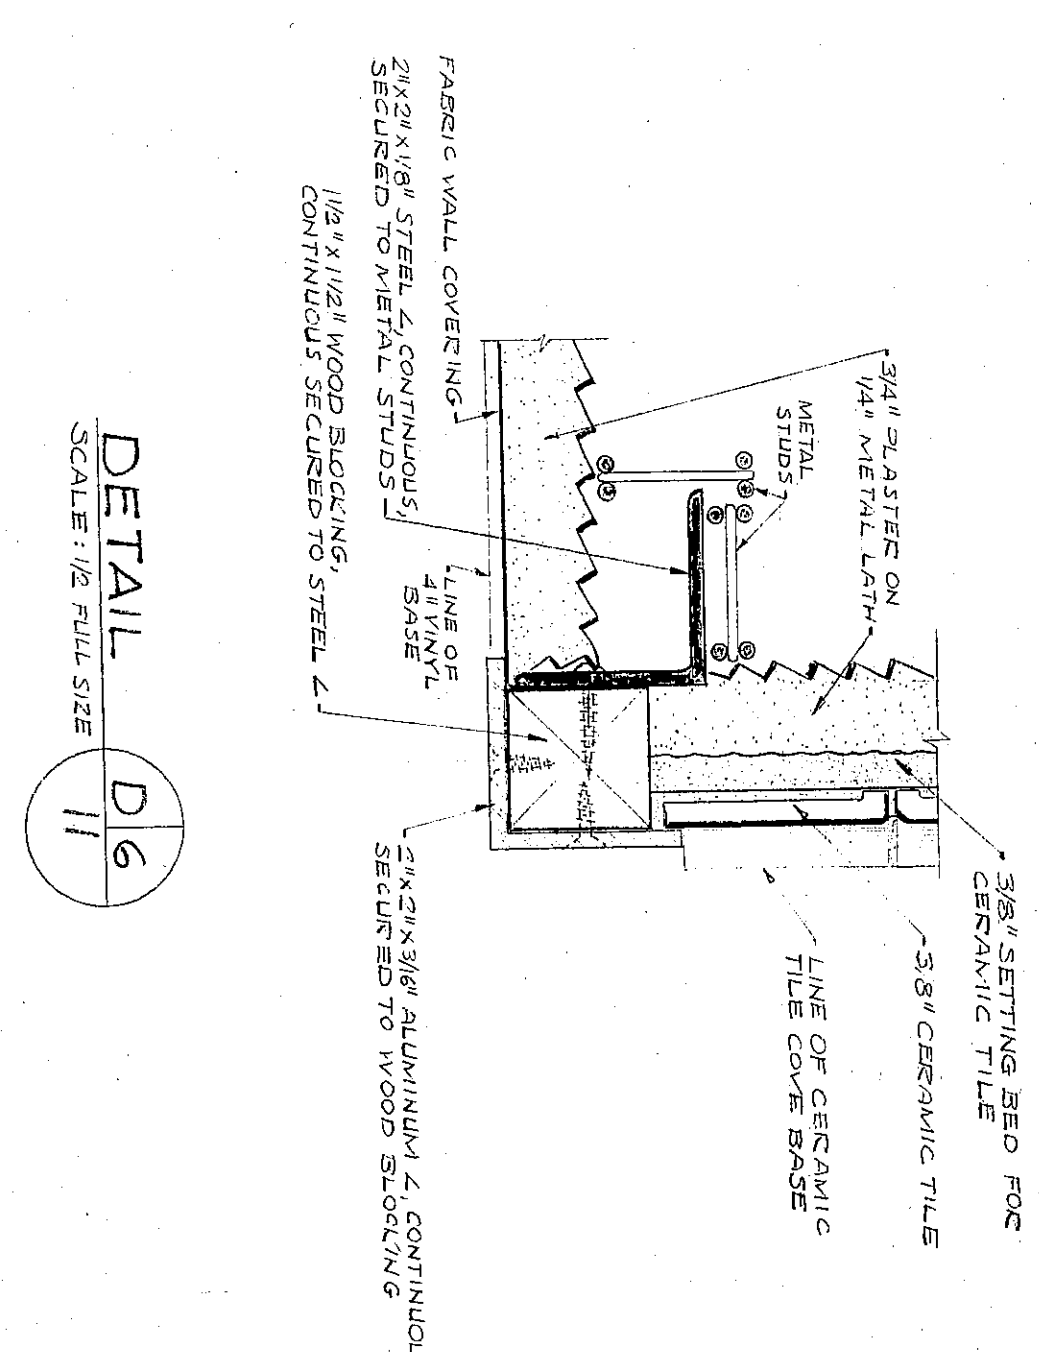
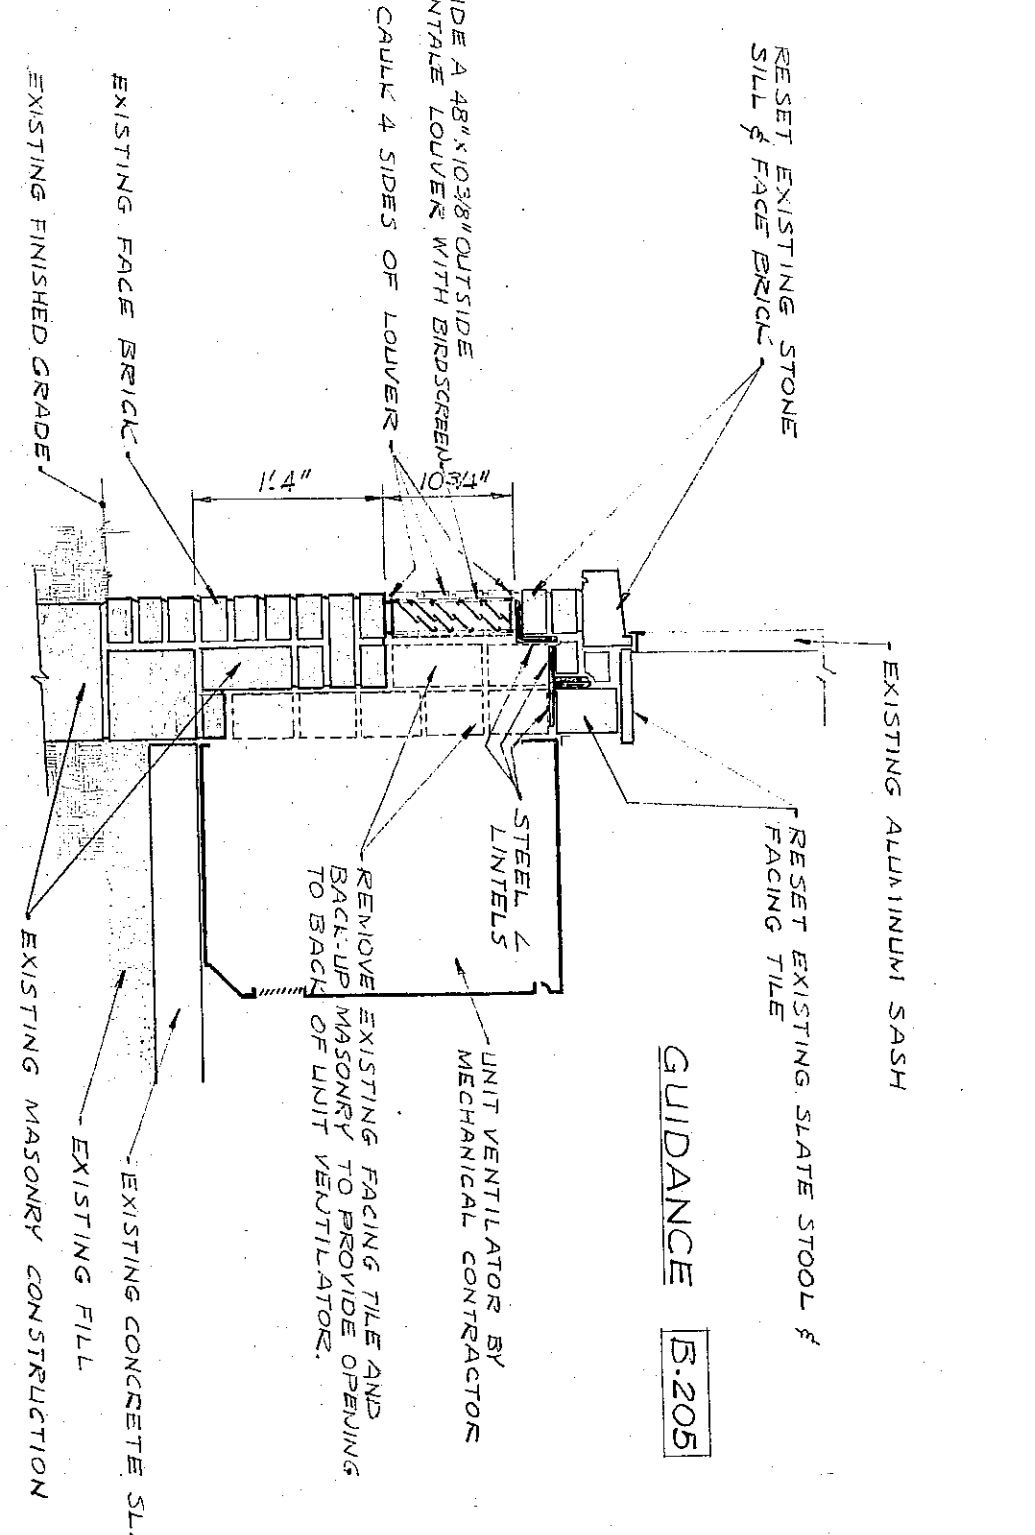
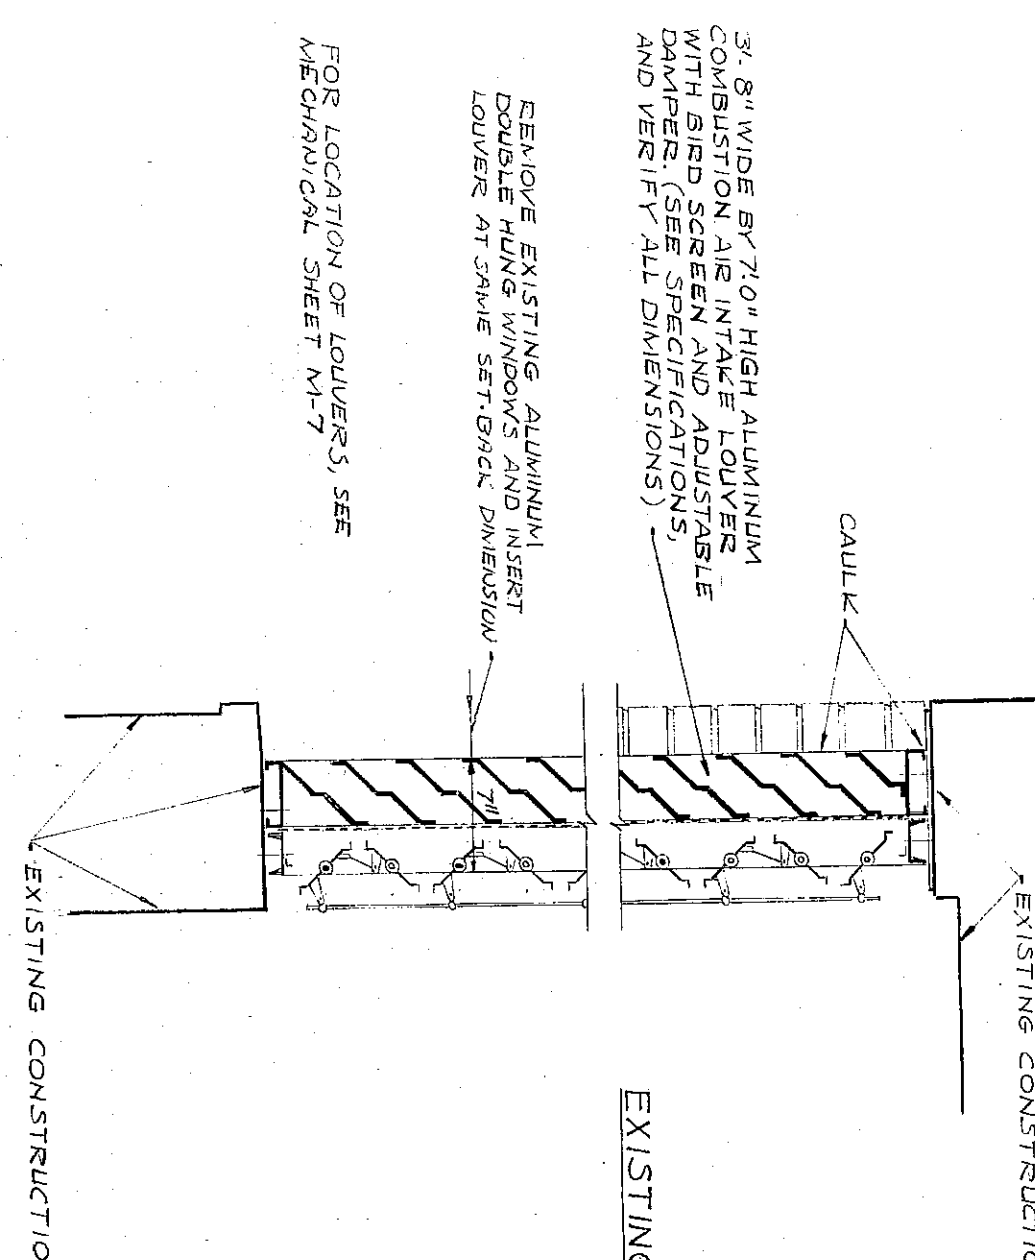
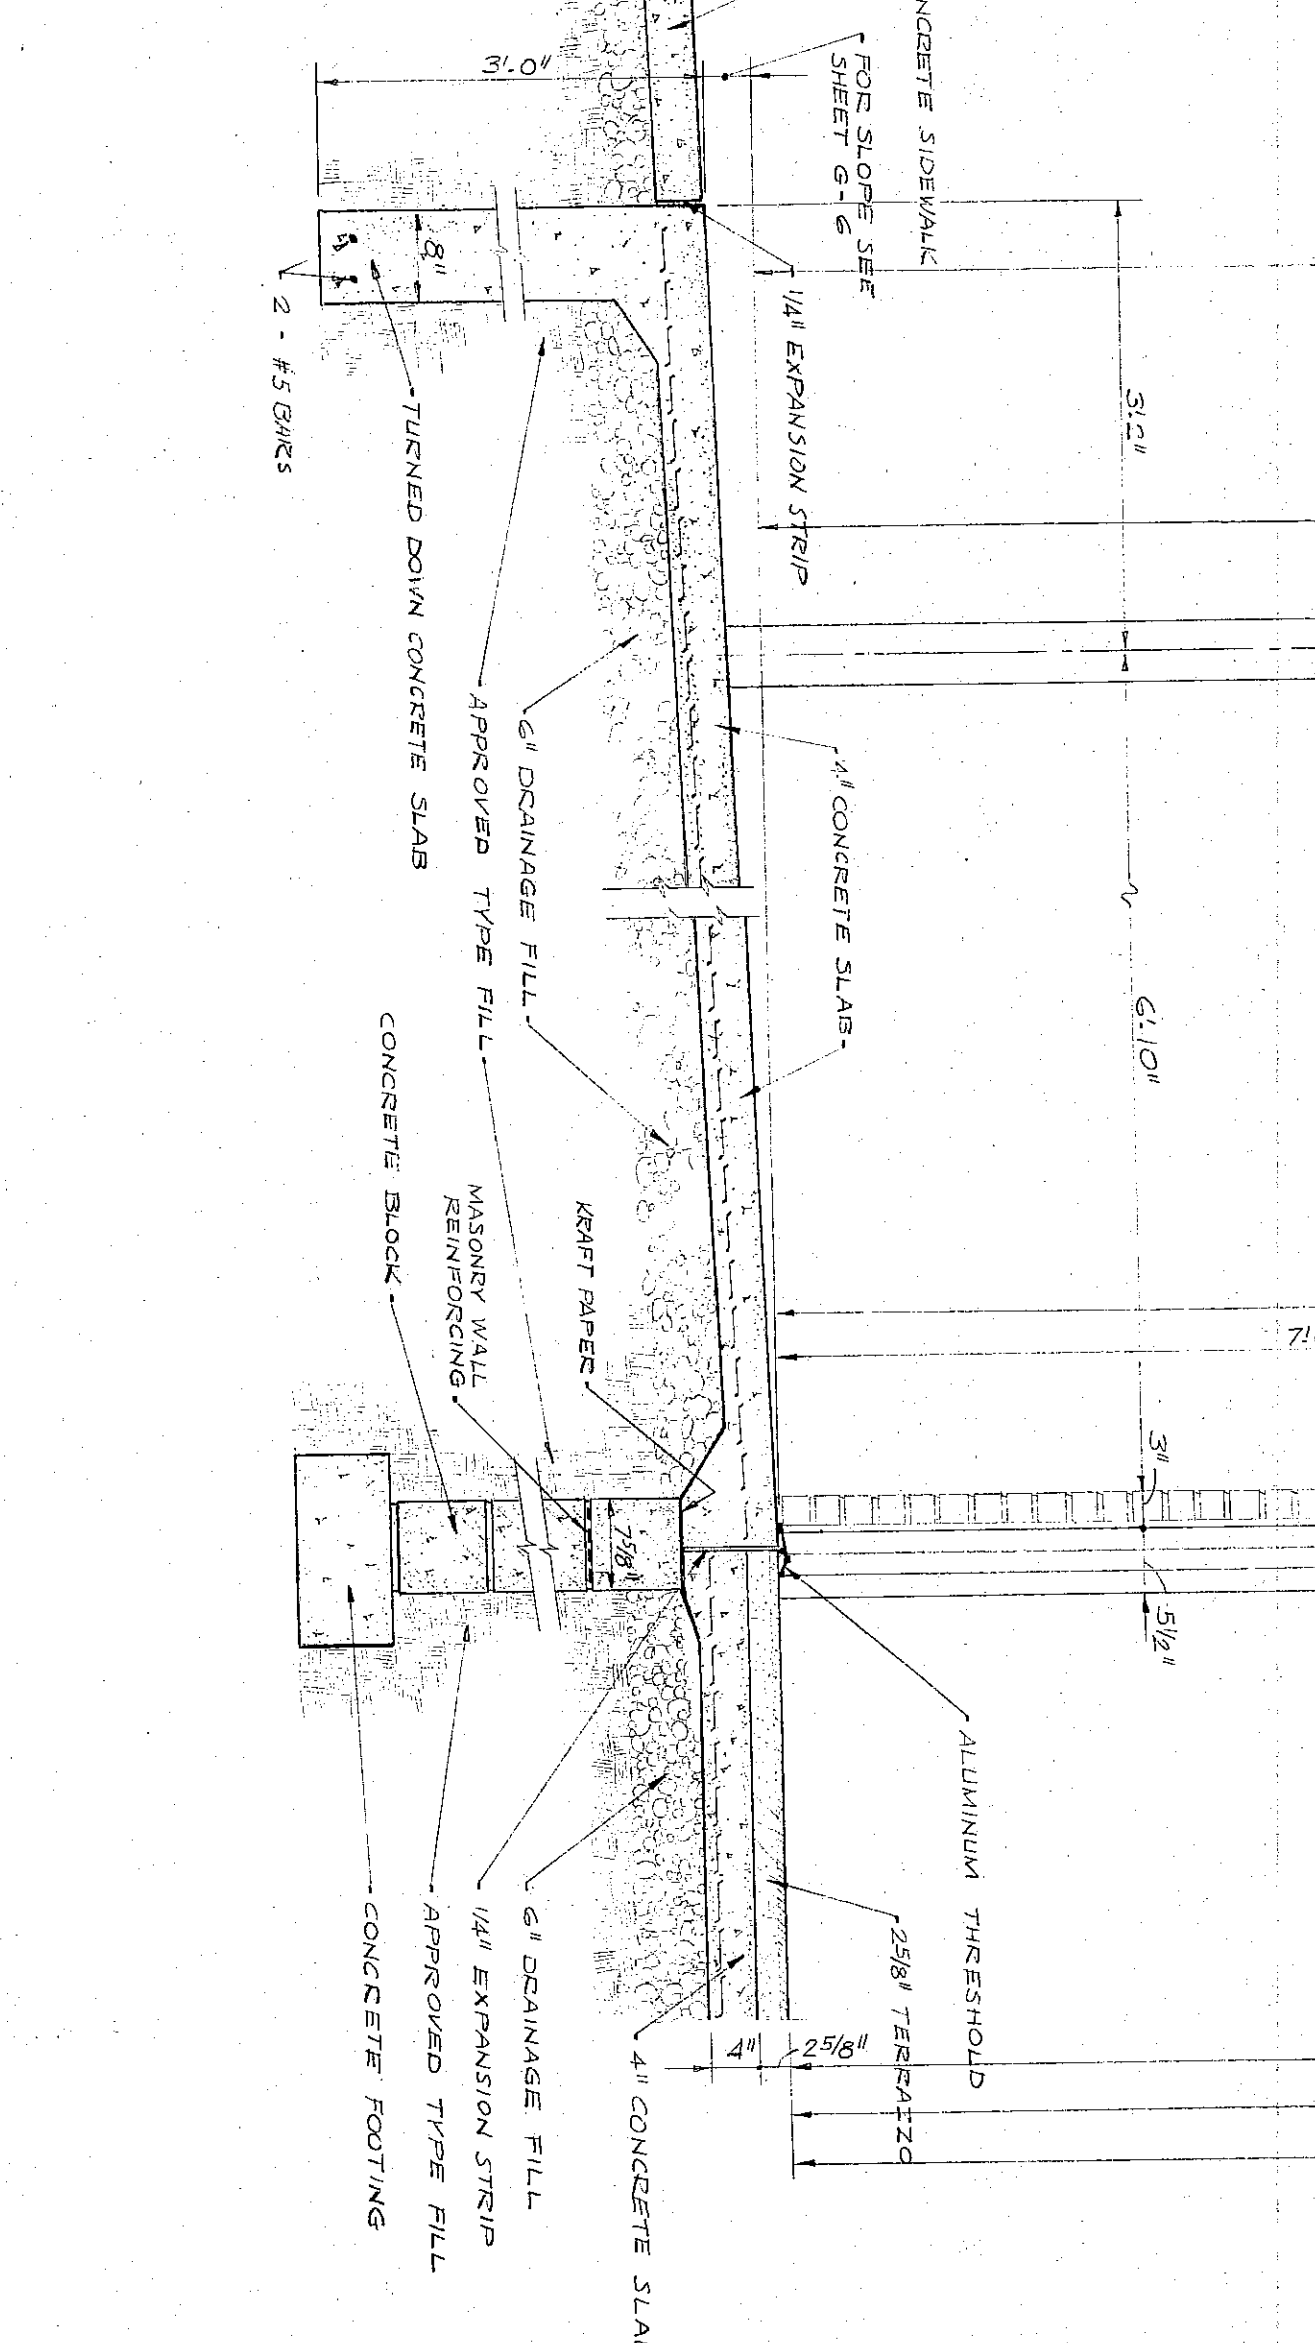
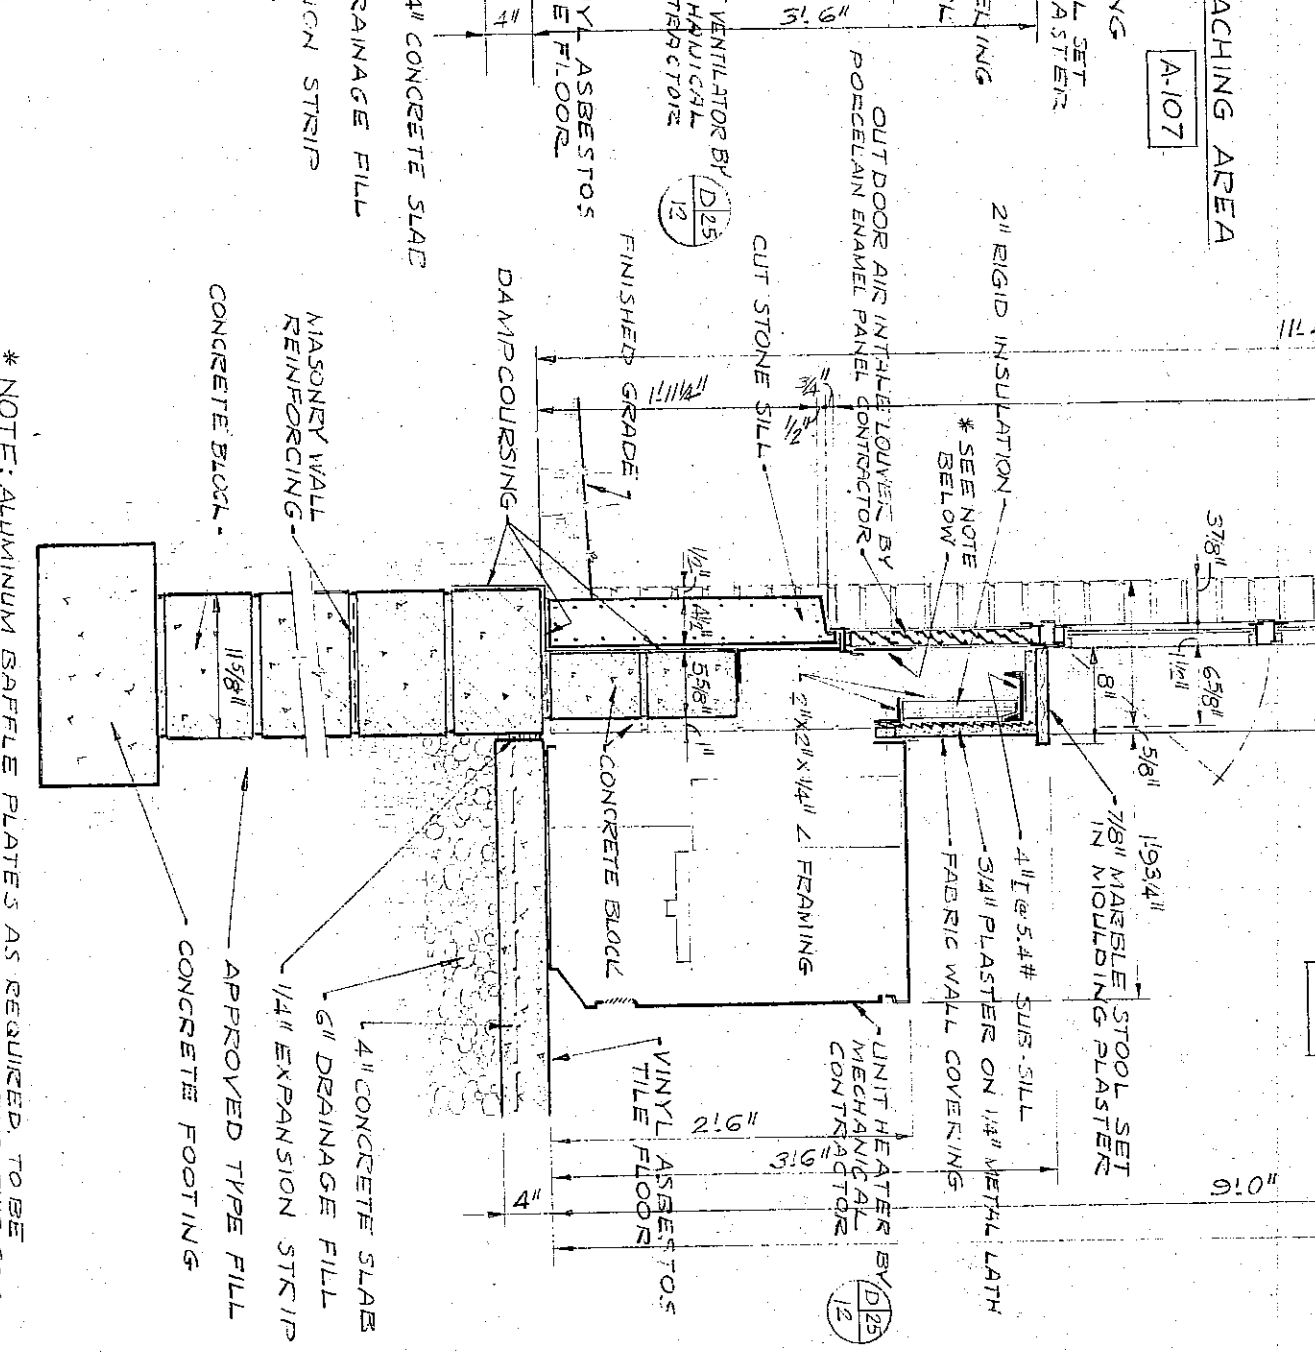
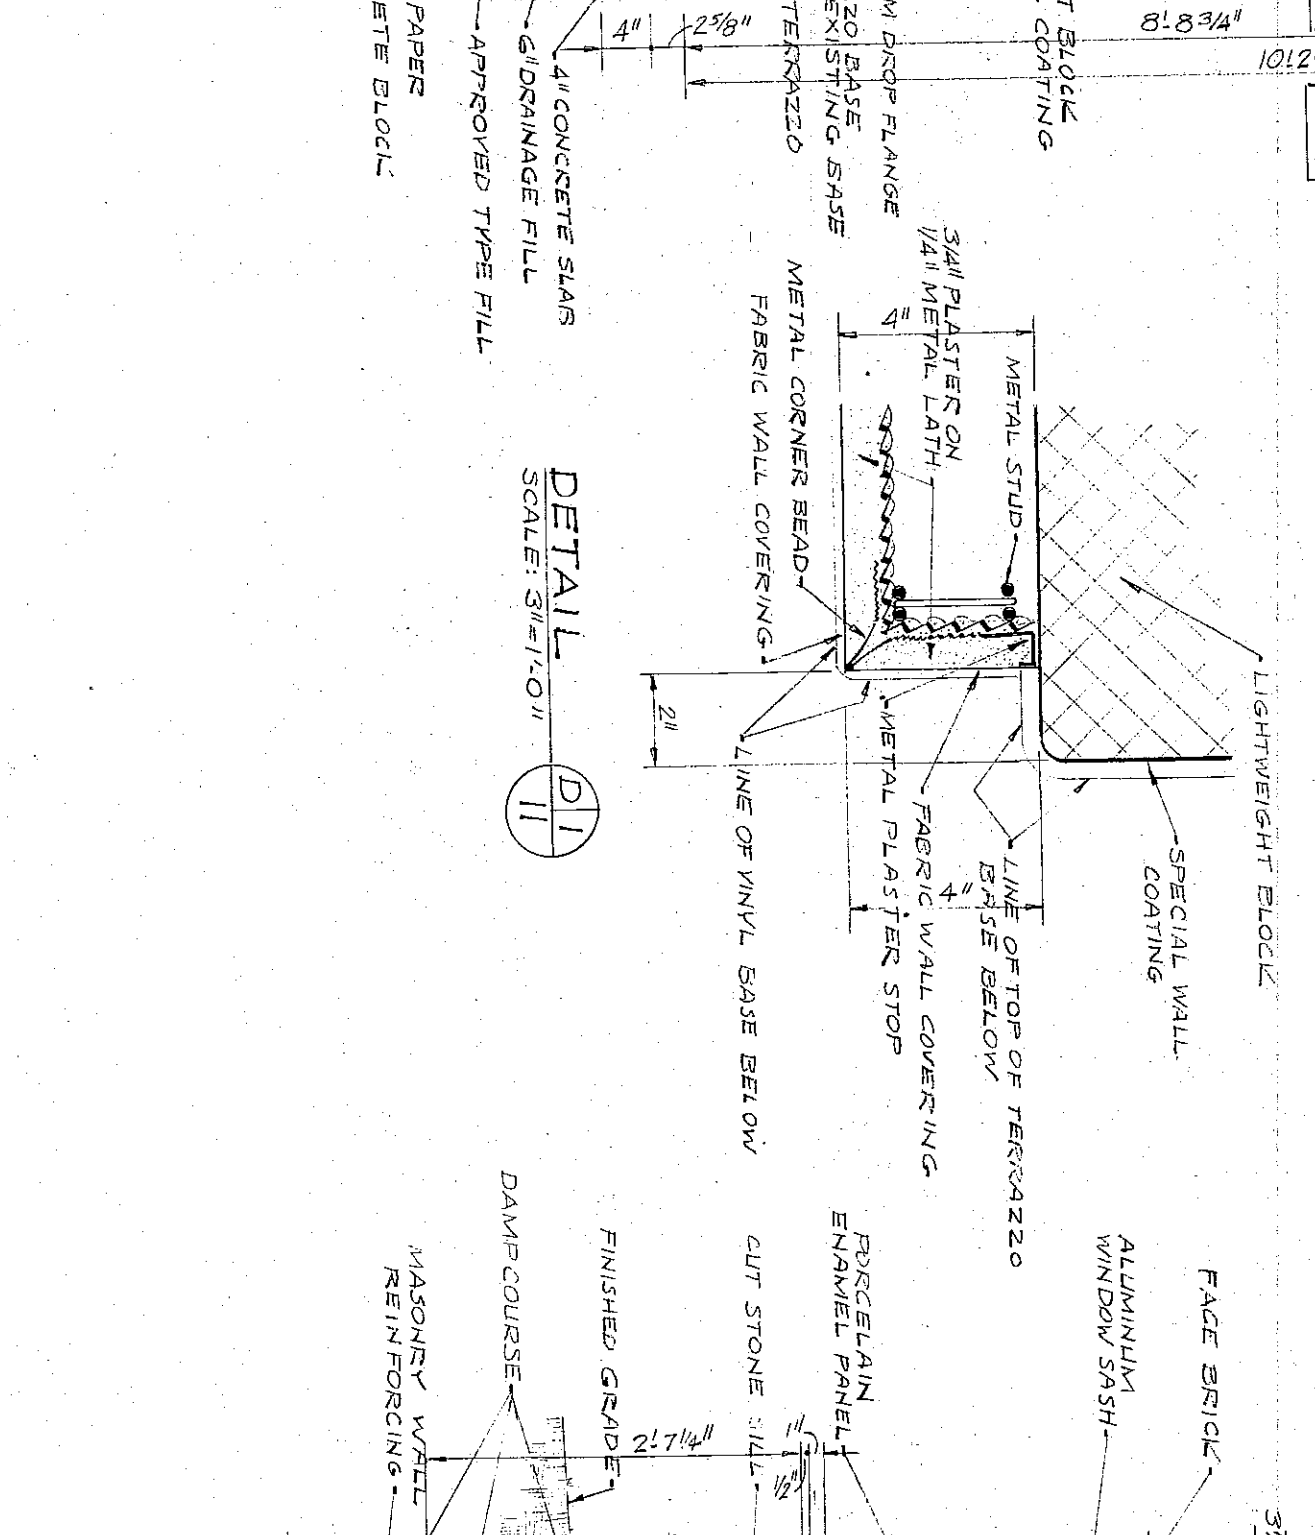
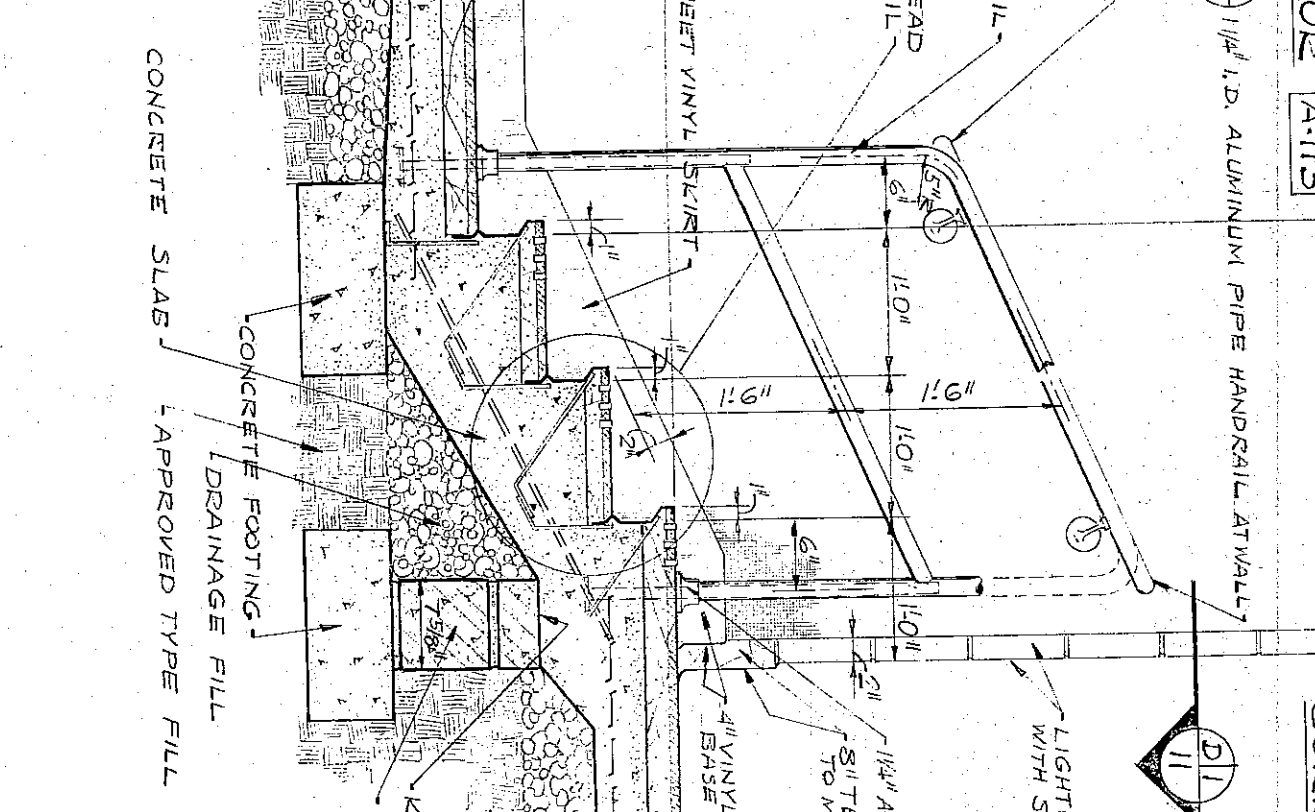
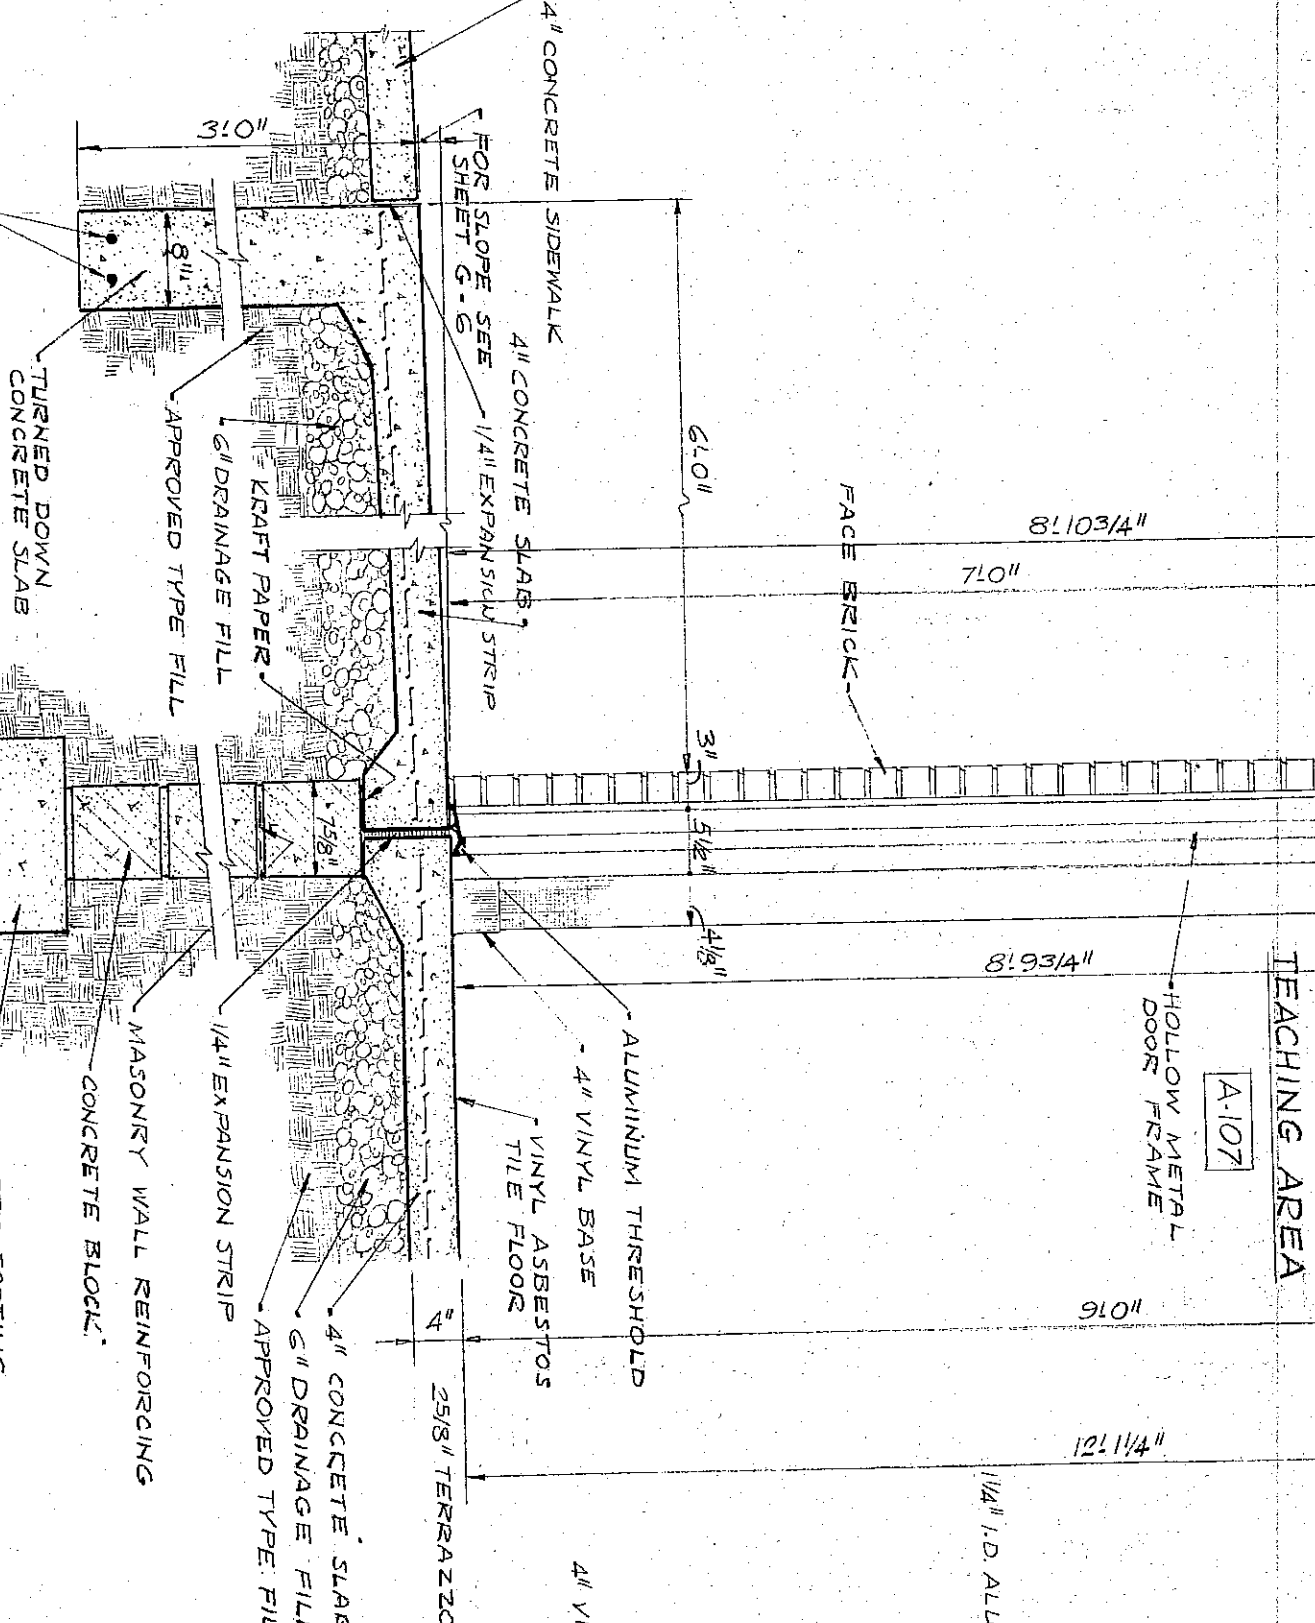
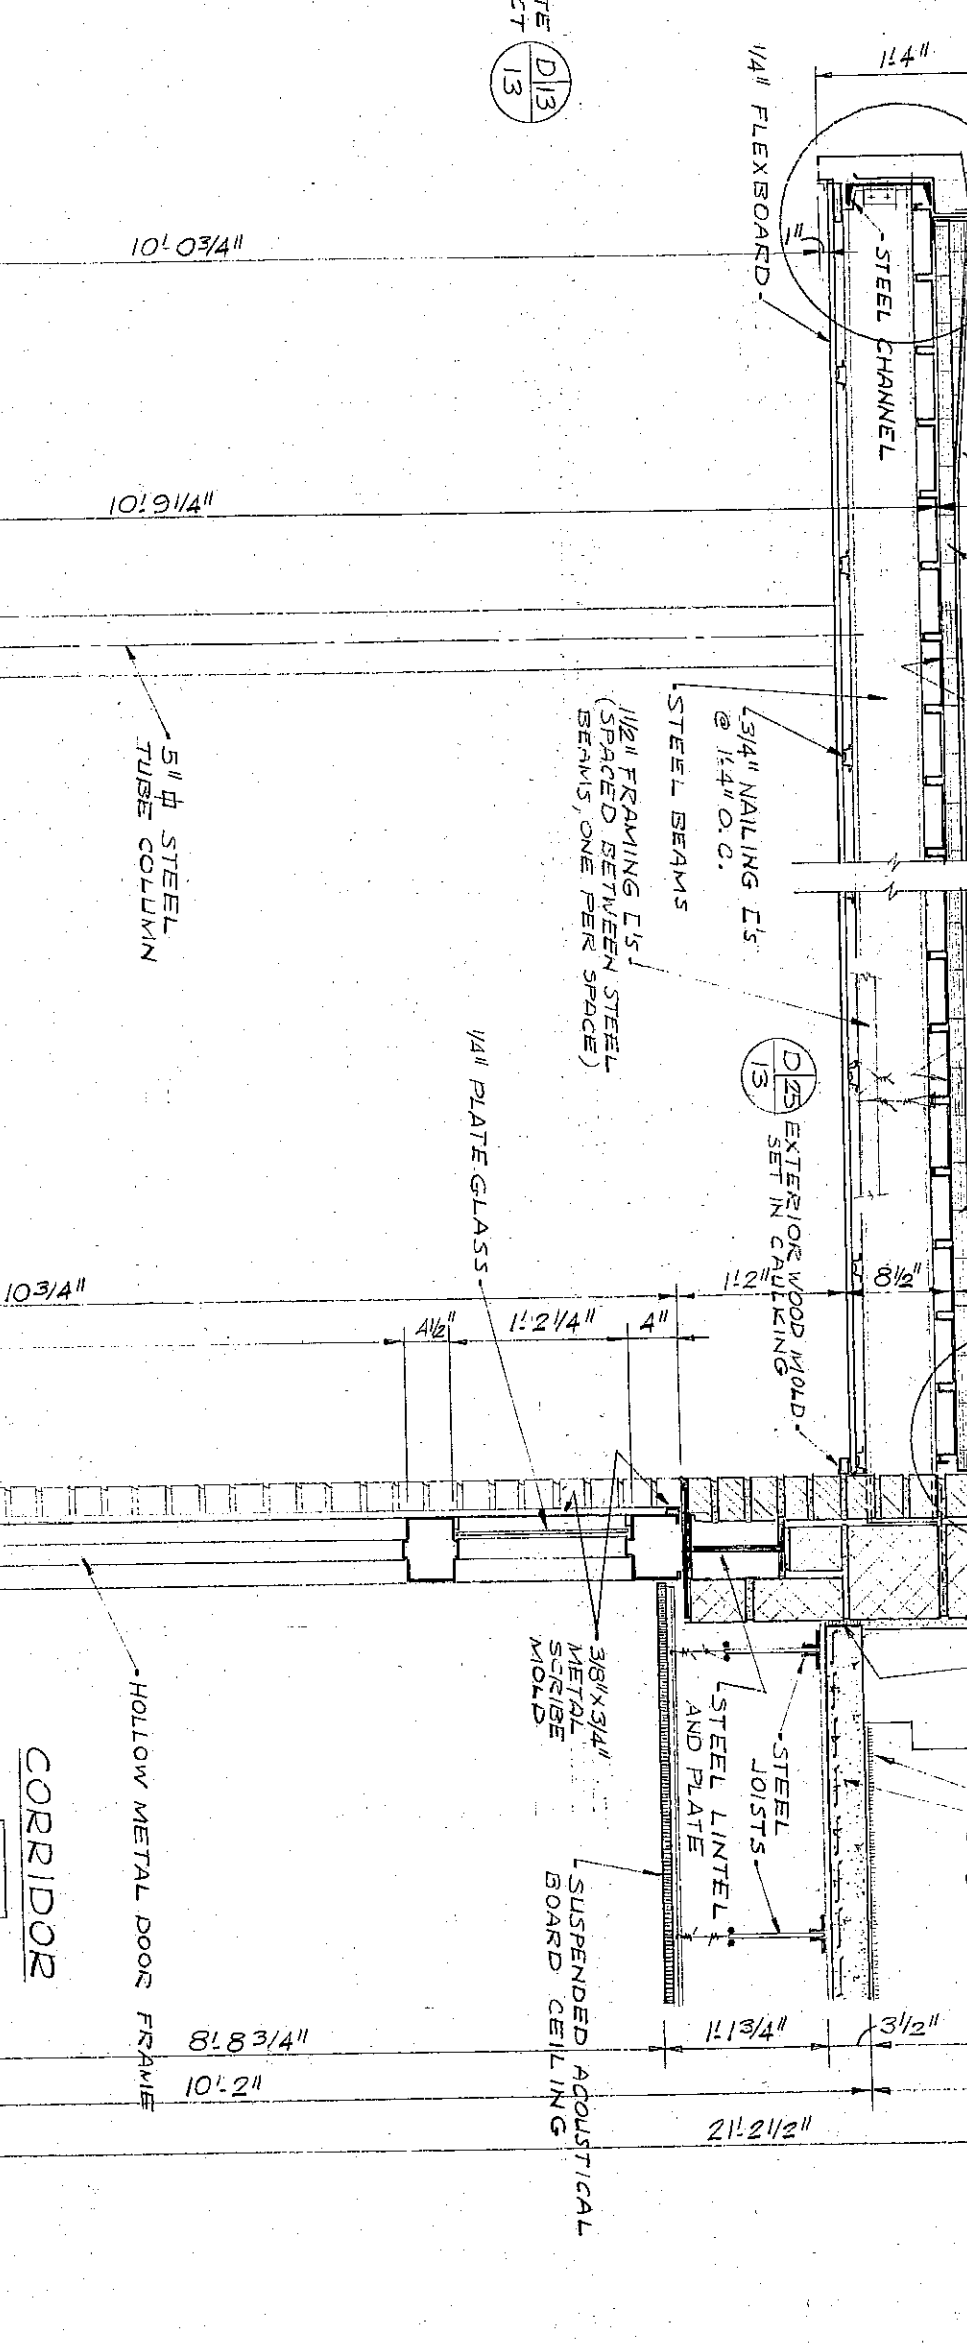
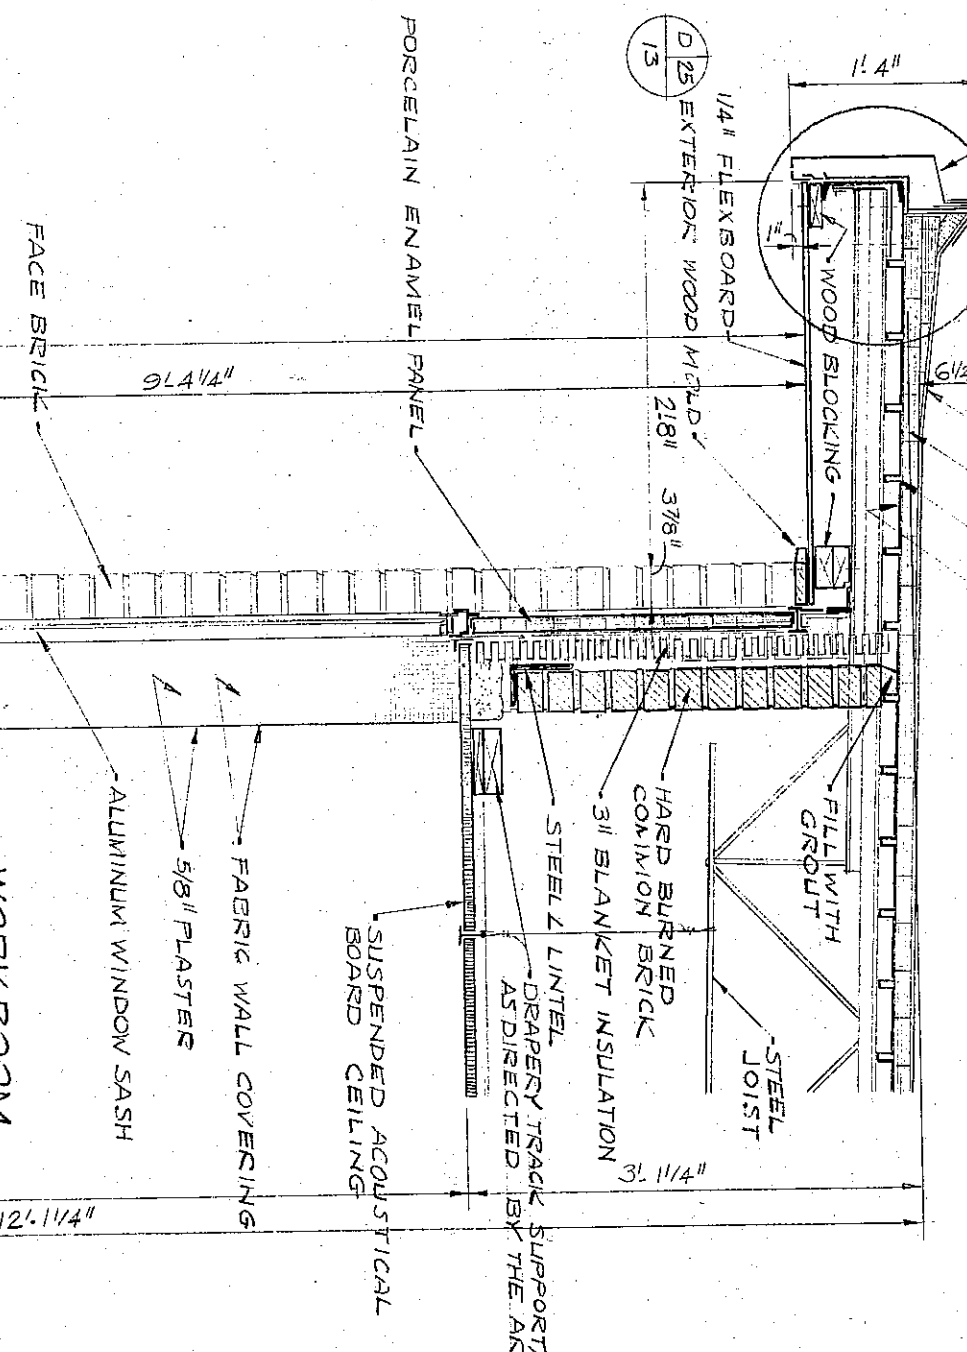
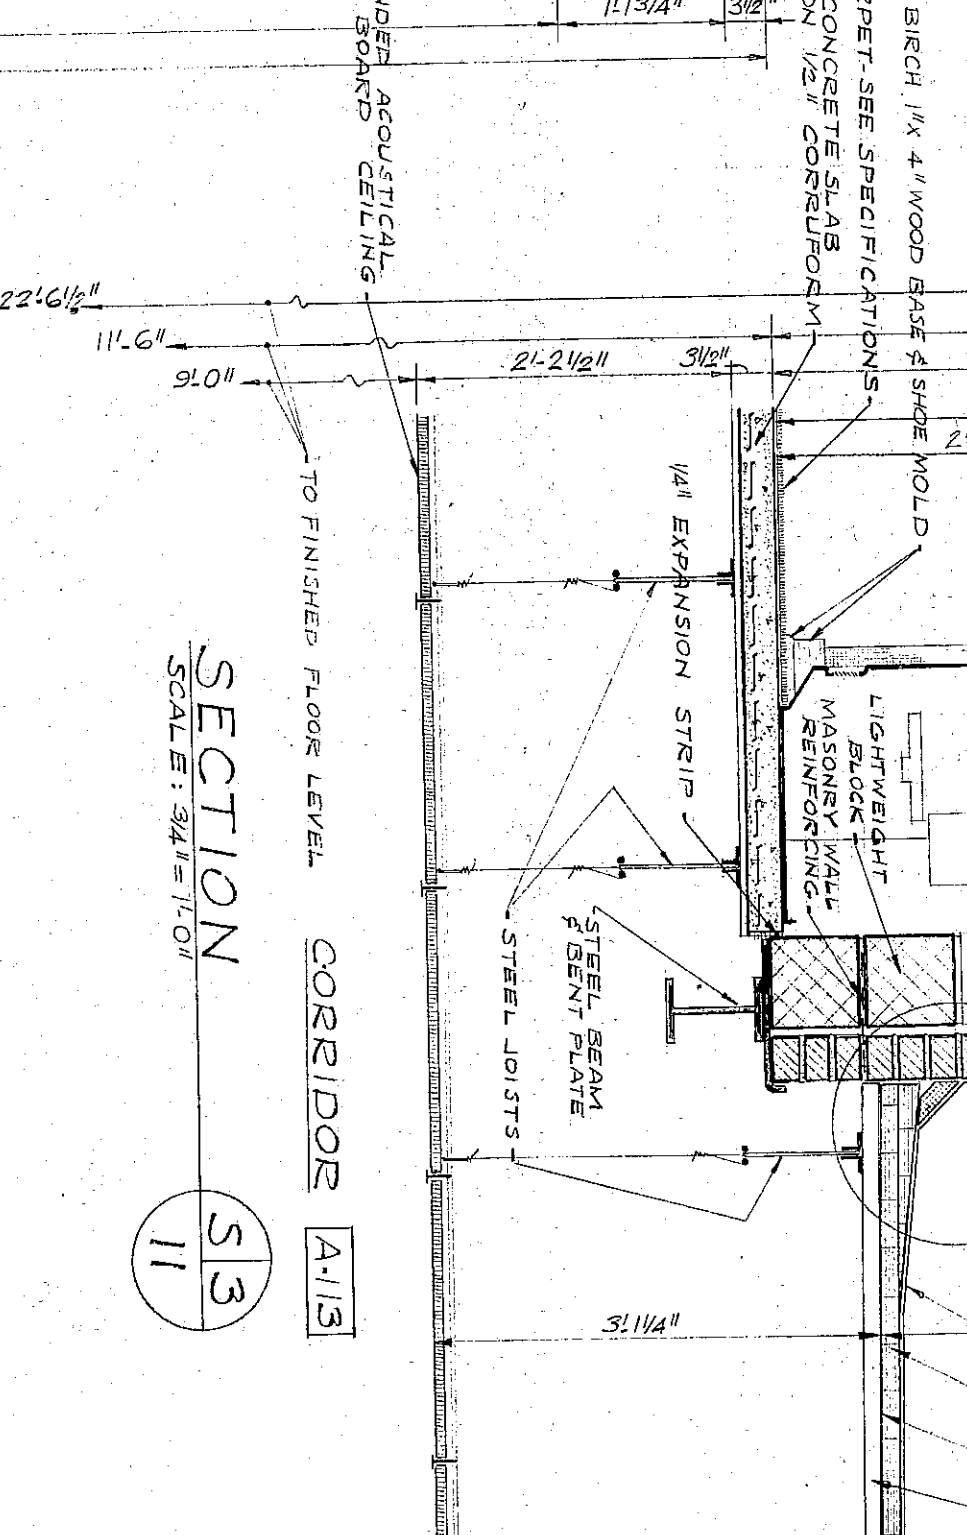
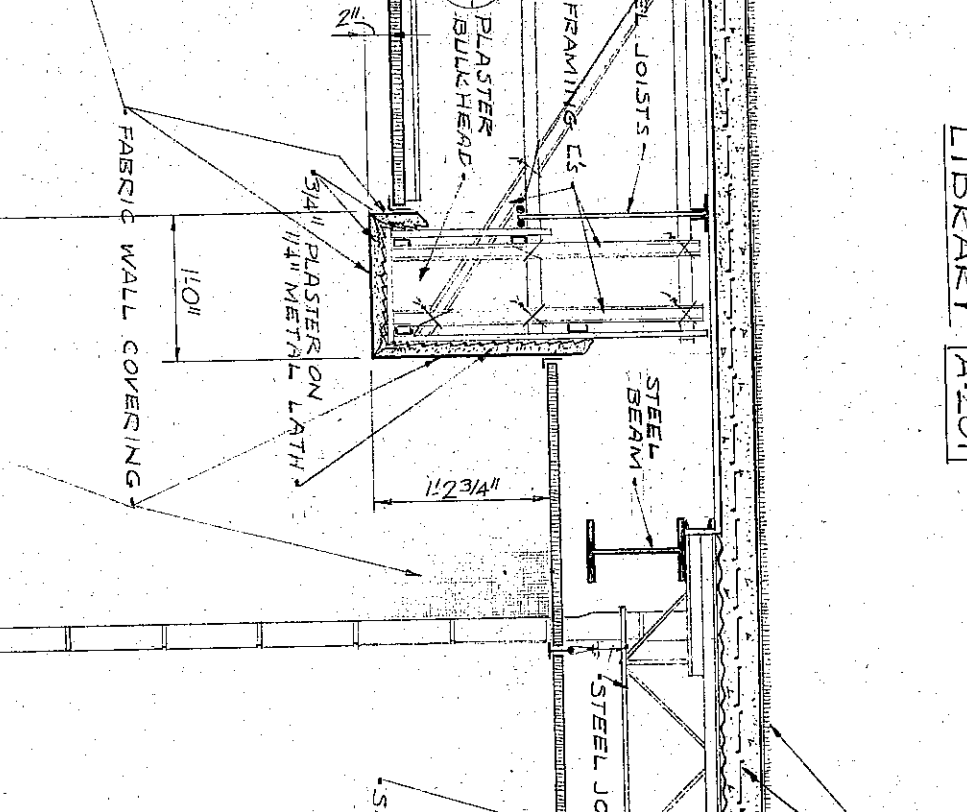
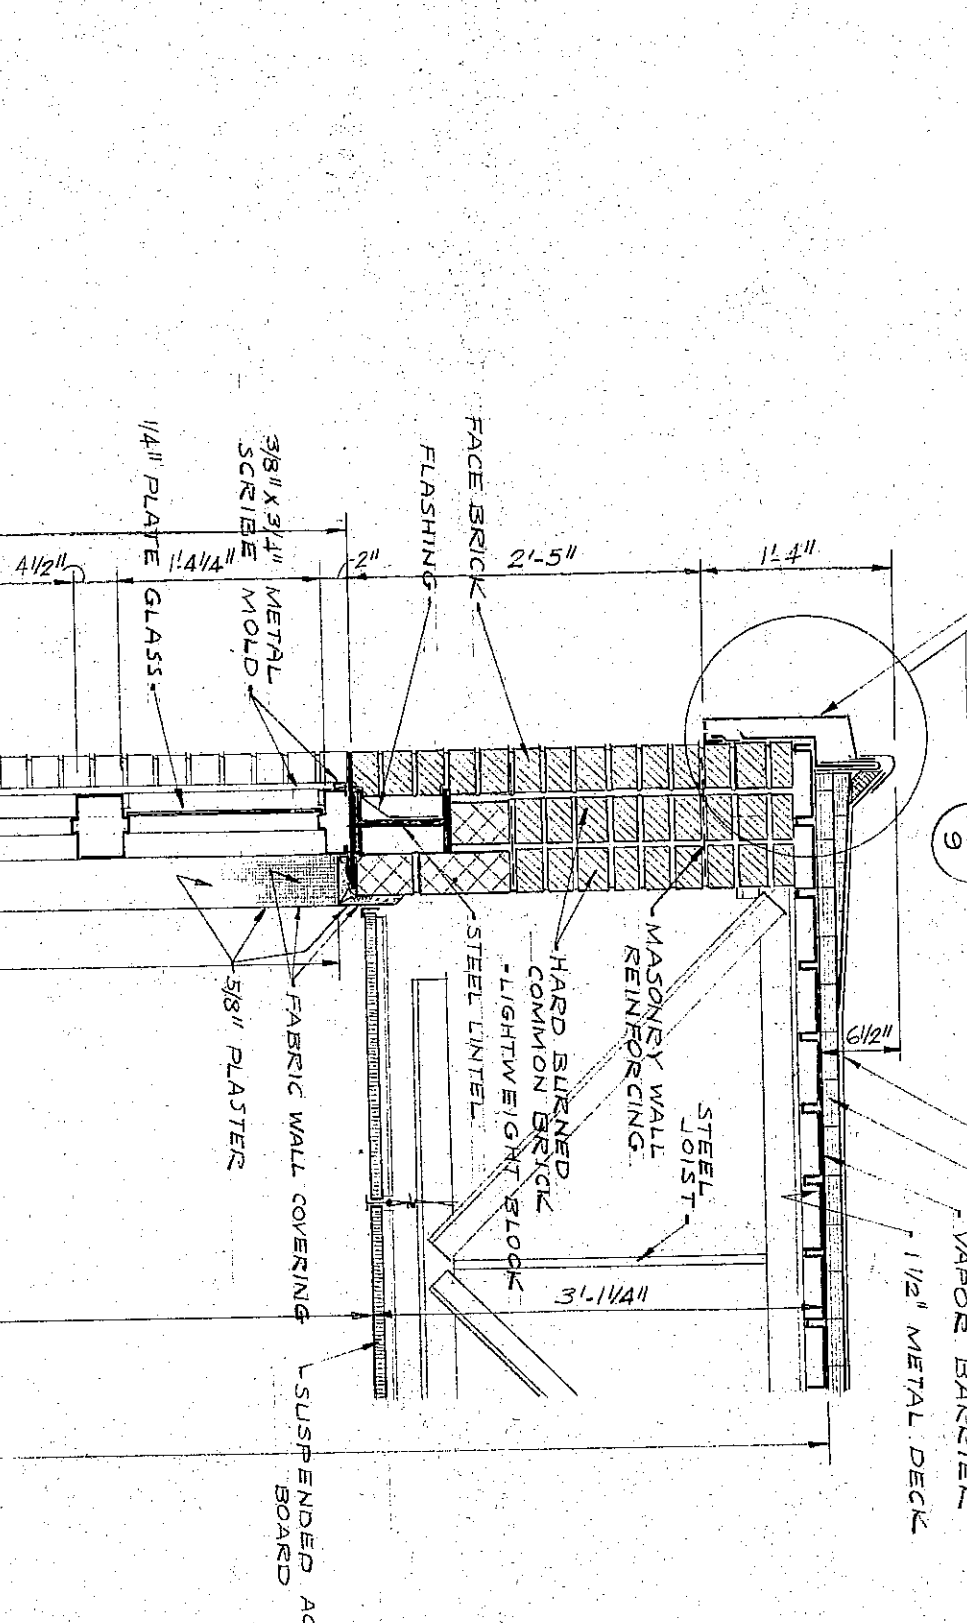
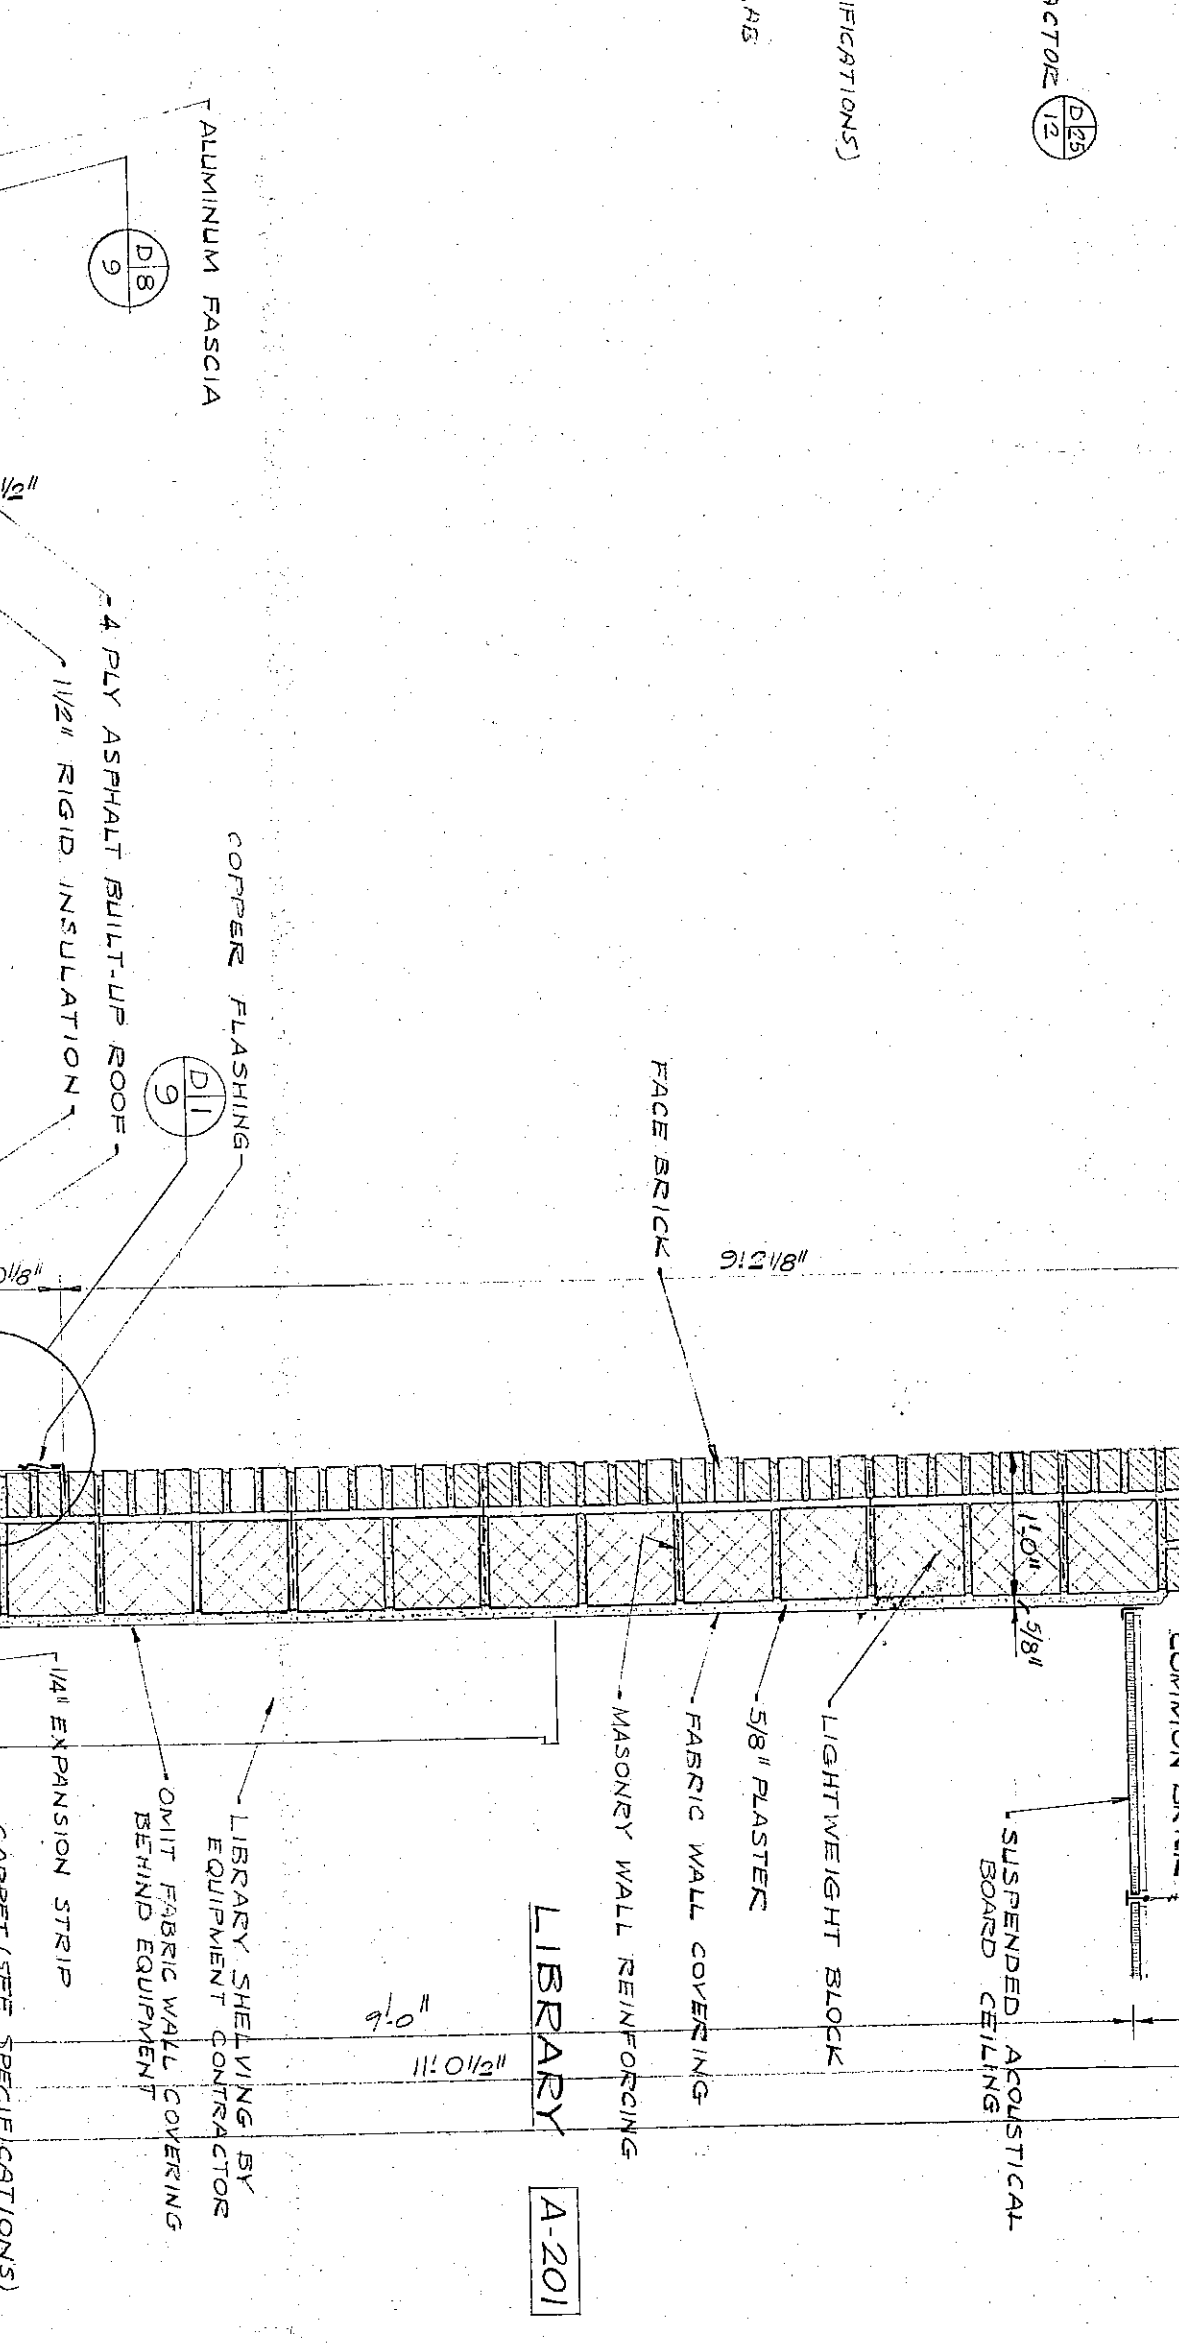
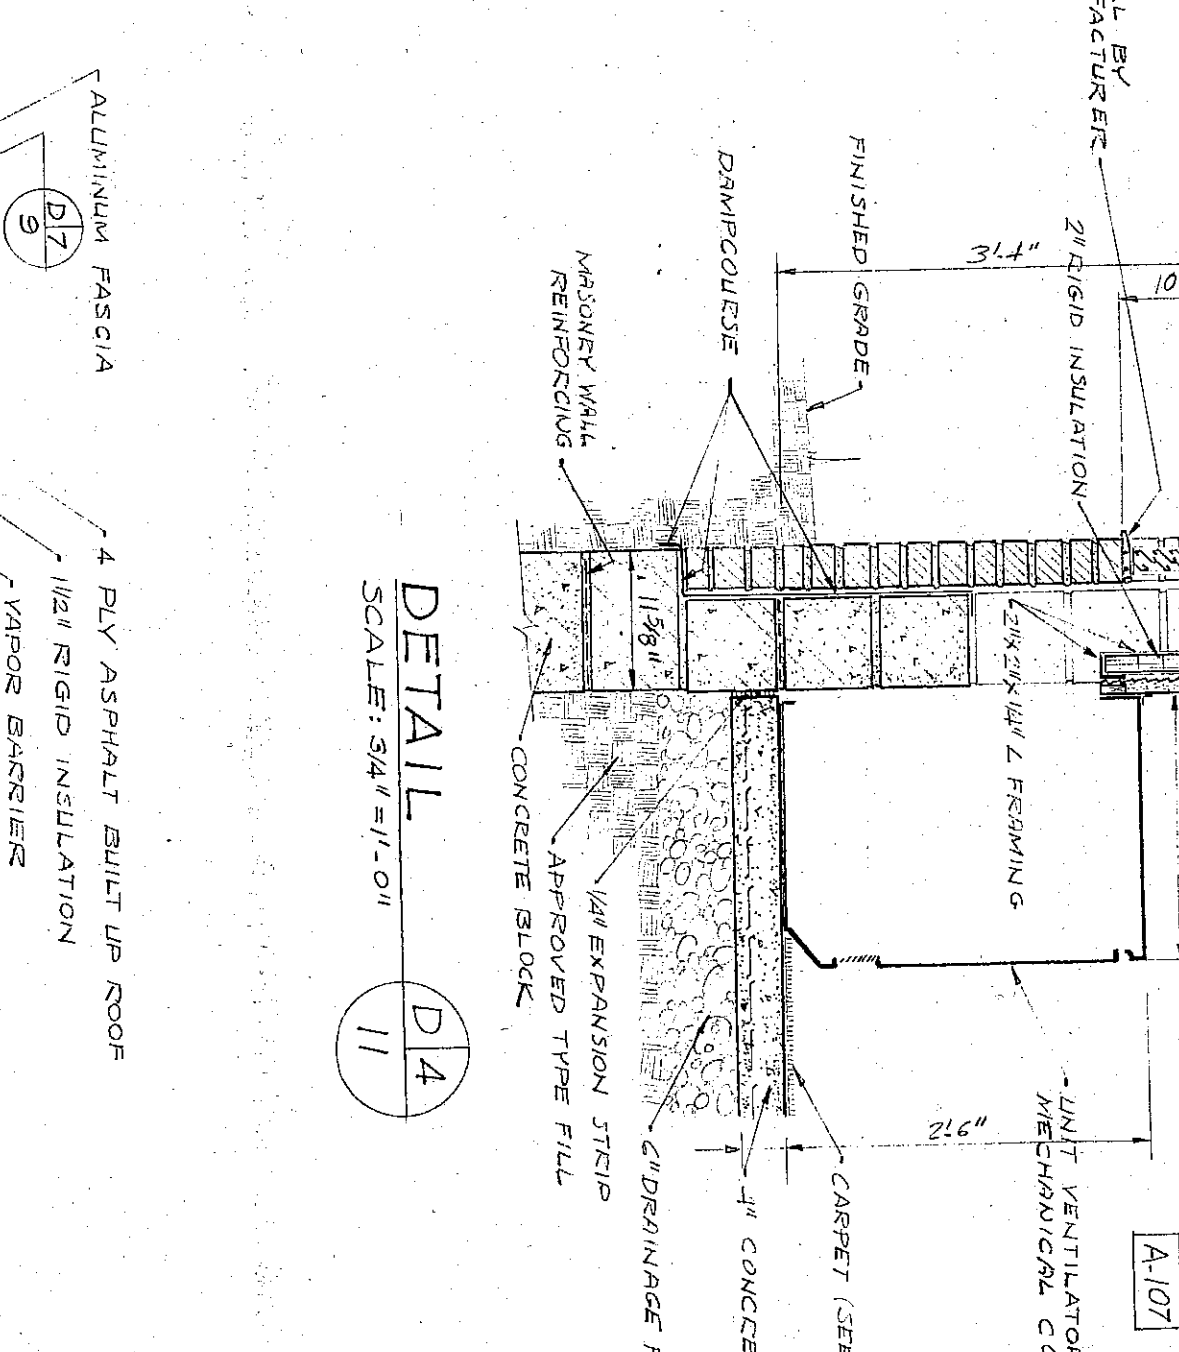
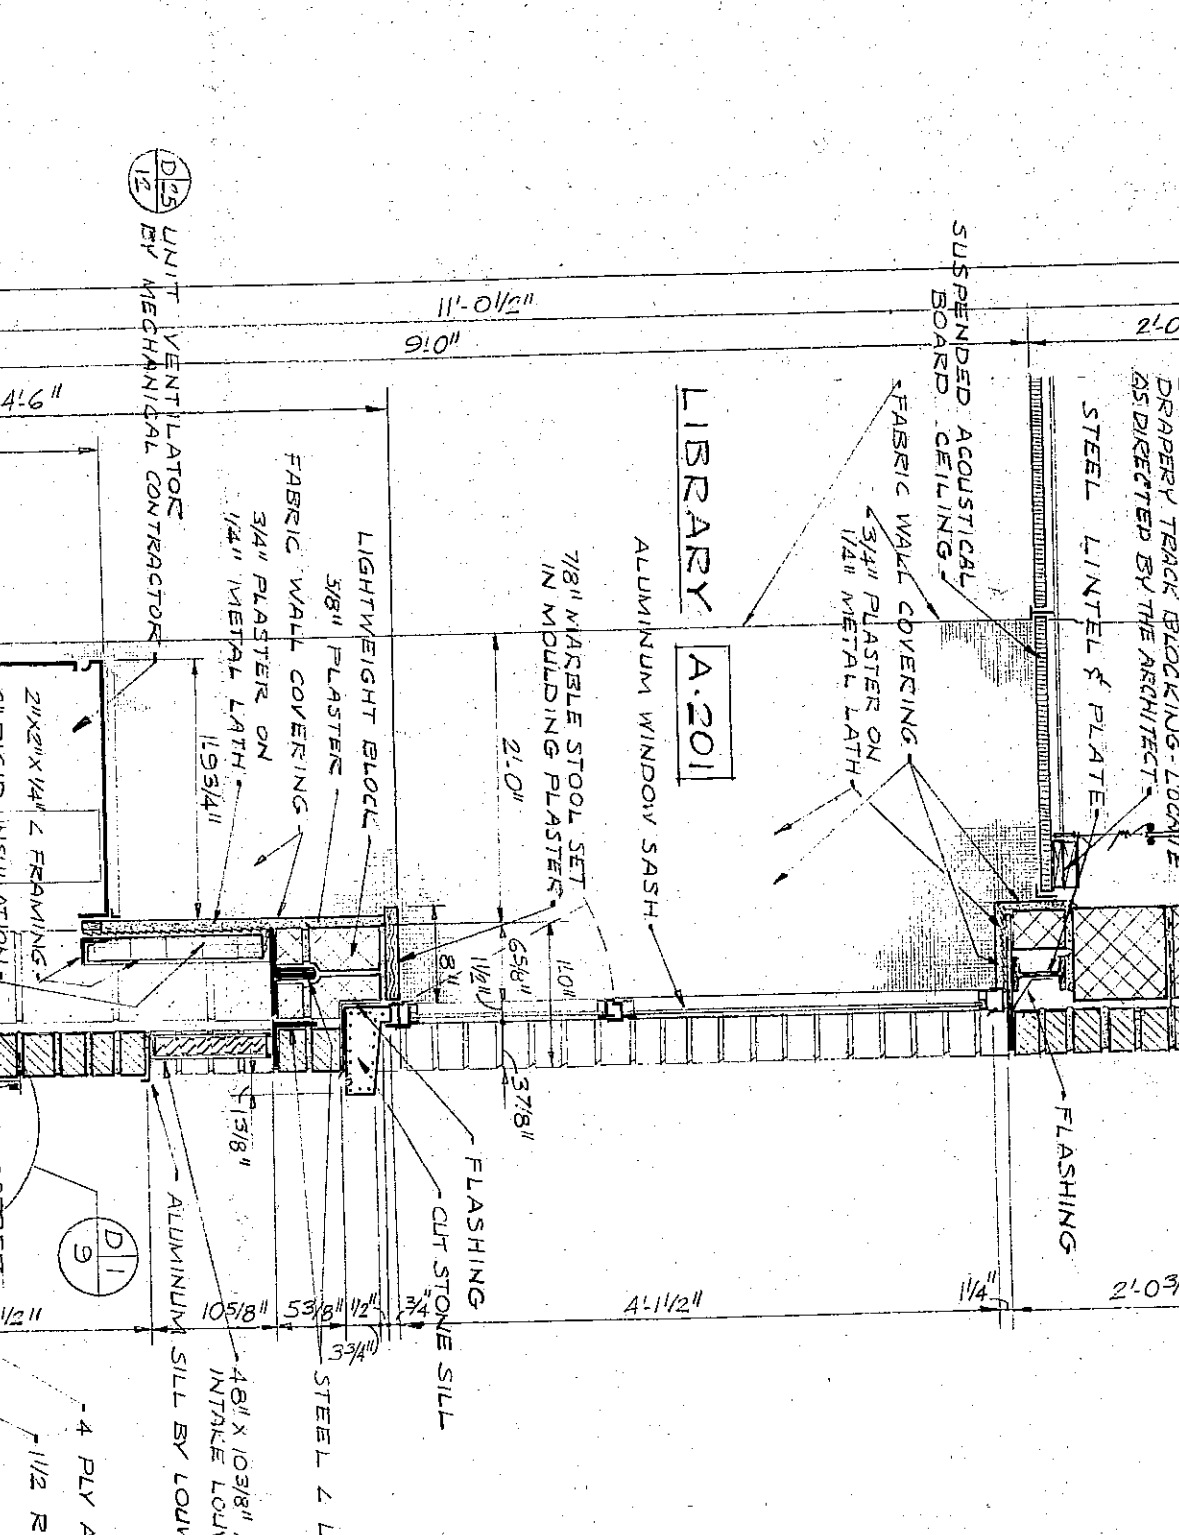


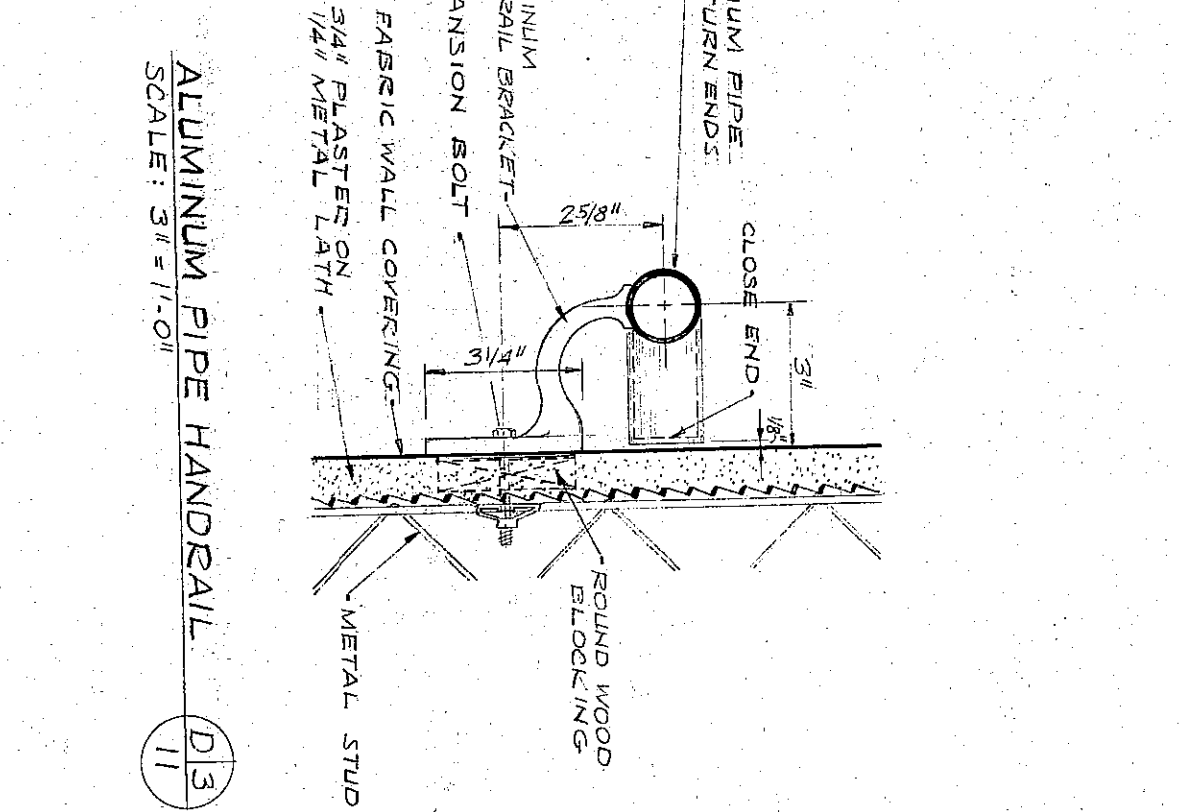

DETAIL D18
SCALE: 3/4\"/>

DETAIL D17
SCALE: 3/4\"/>

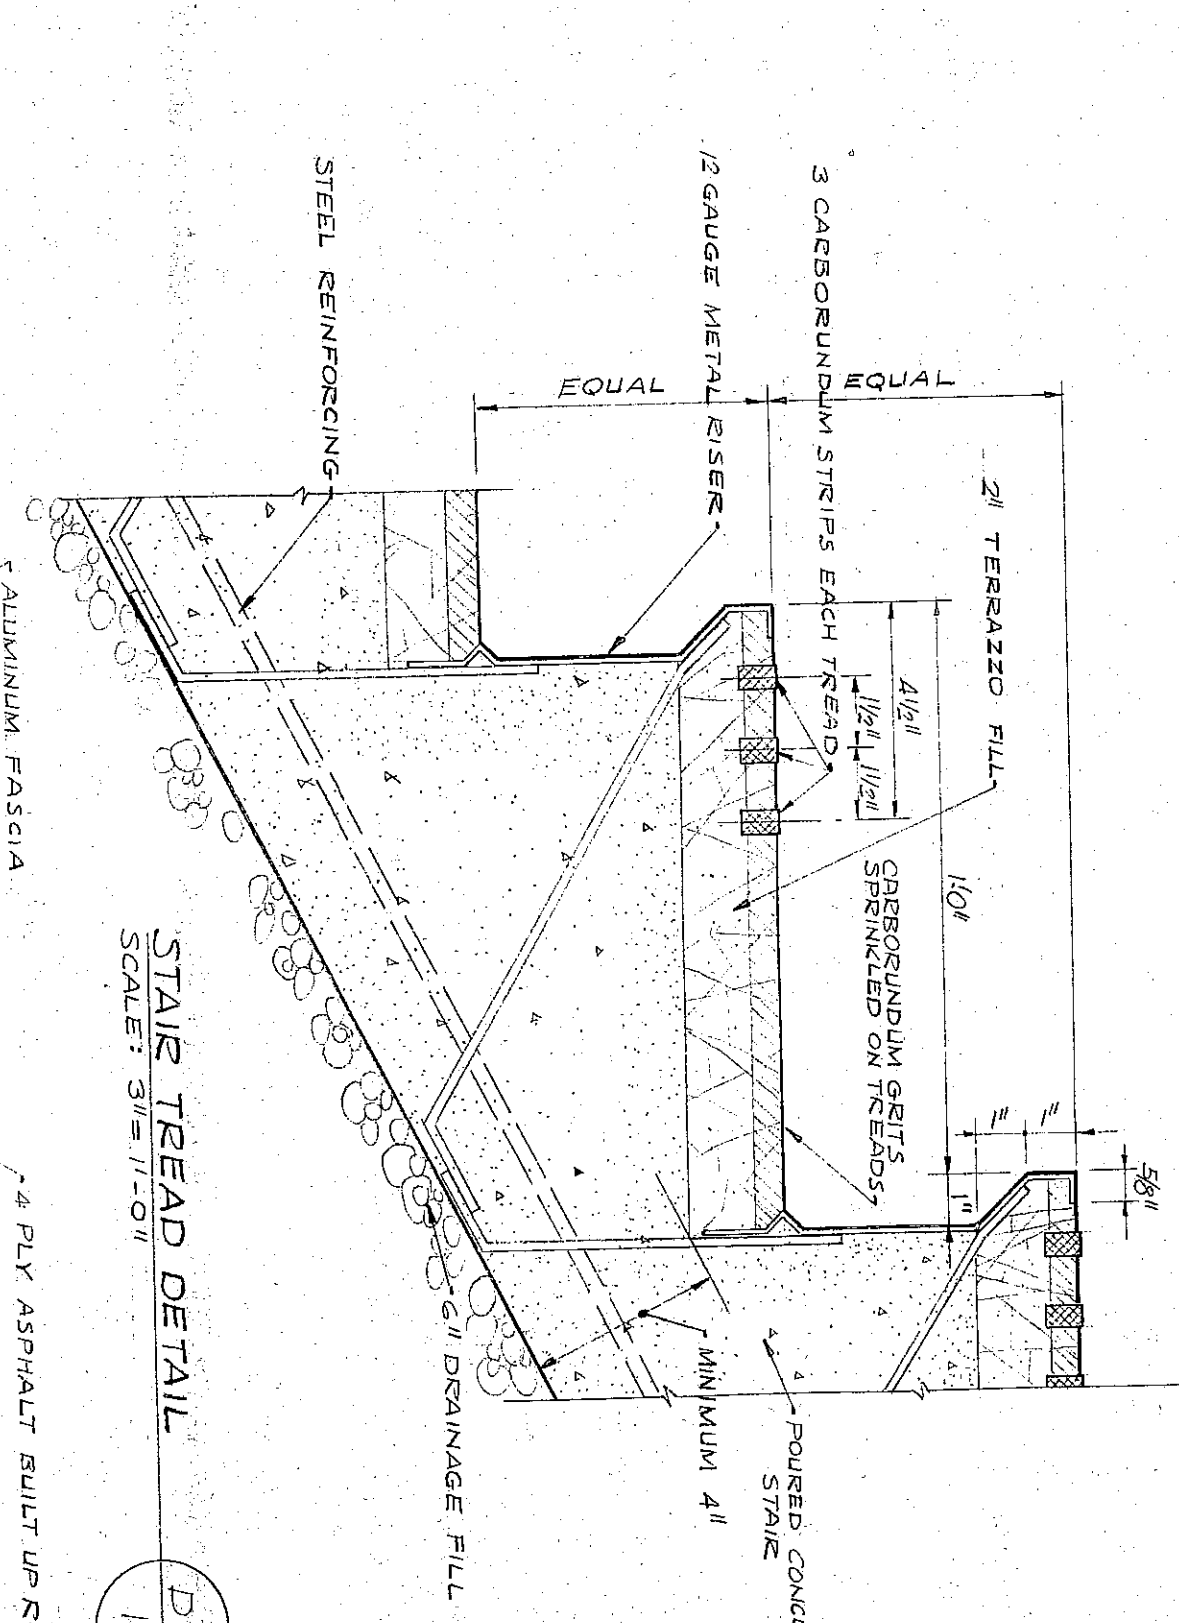

SECTION S11
SCALE: 3/4\"/>

SECTION S12
SCALE: 3/4\"/>

DETAIL D12
SCALE: 3/4\"/>

SECTION S14
SCALE: 3/4\"/>

SECTION S15
SCALE: 3/4\"/>