



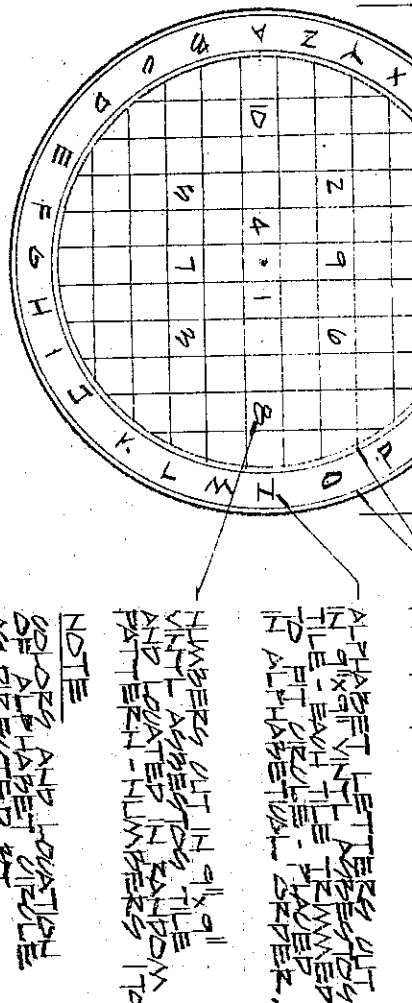


ALPHABET CURLE

EXTERIOR WOOD MOULD

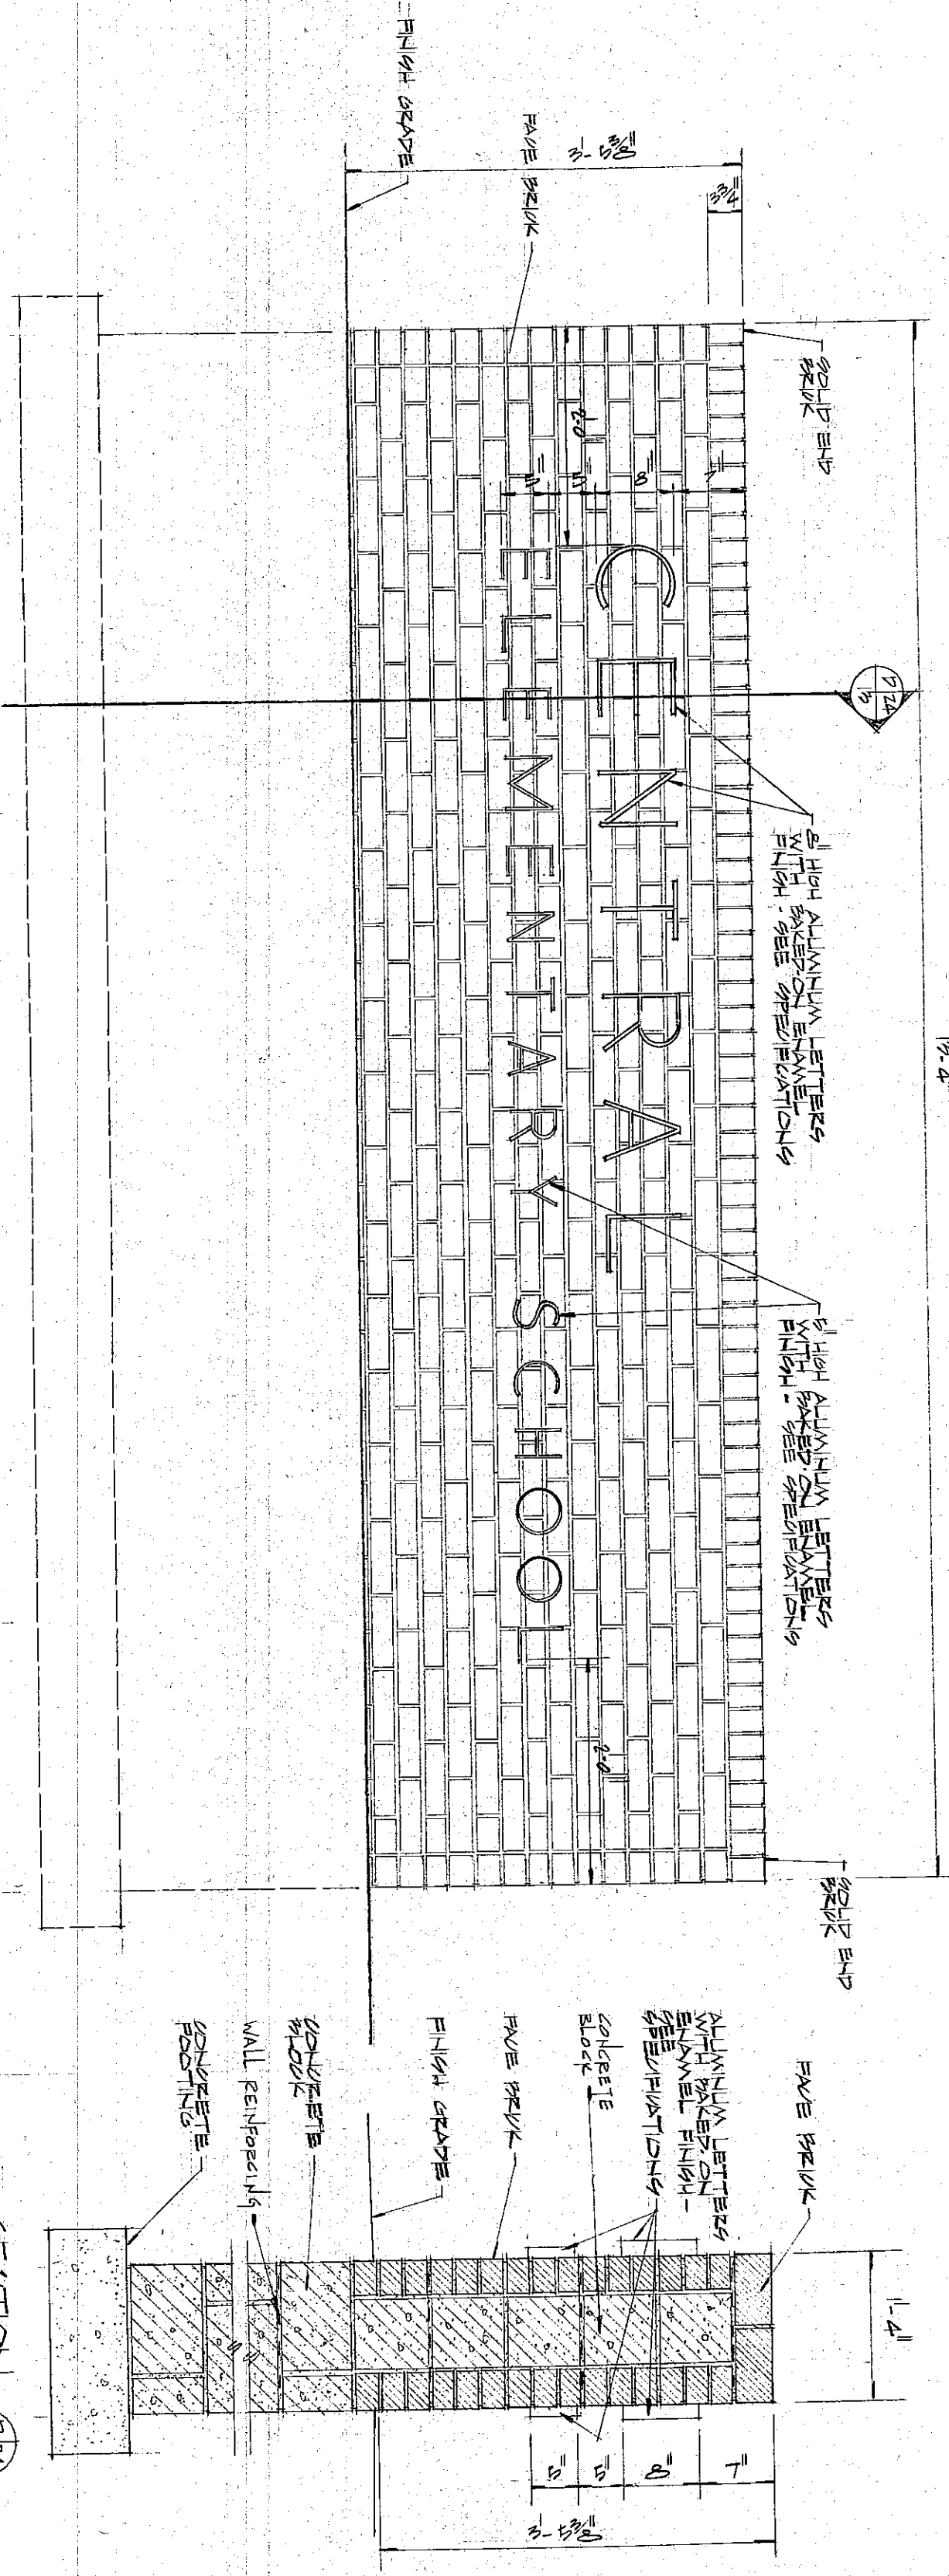


ELEVATION


EXTERIOR SIGN DETAIL

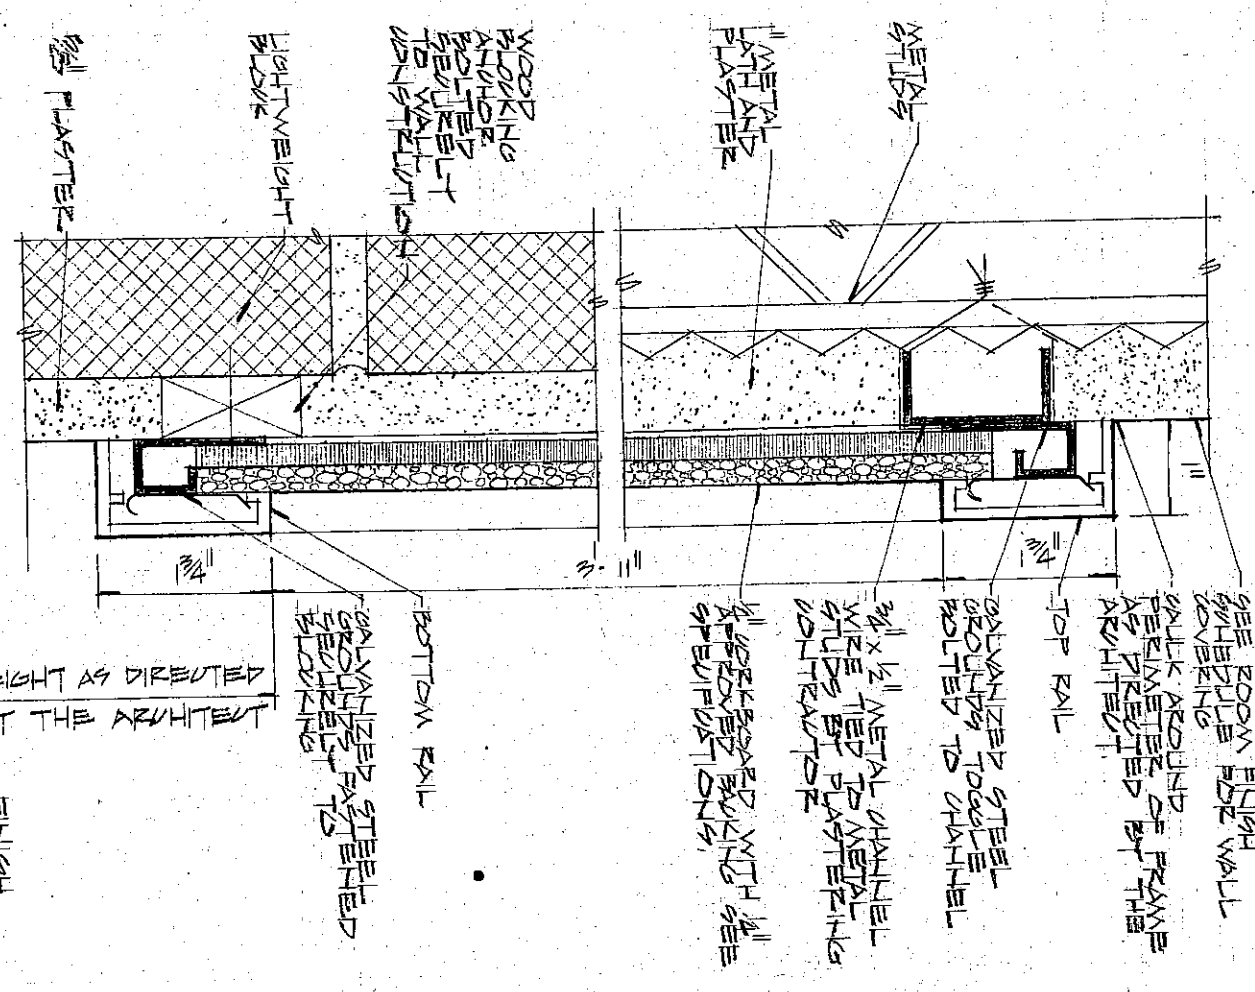


SECTION THROUGH EXTERIOR WALL

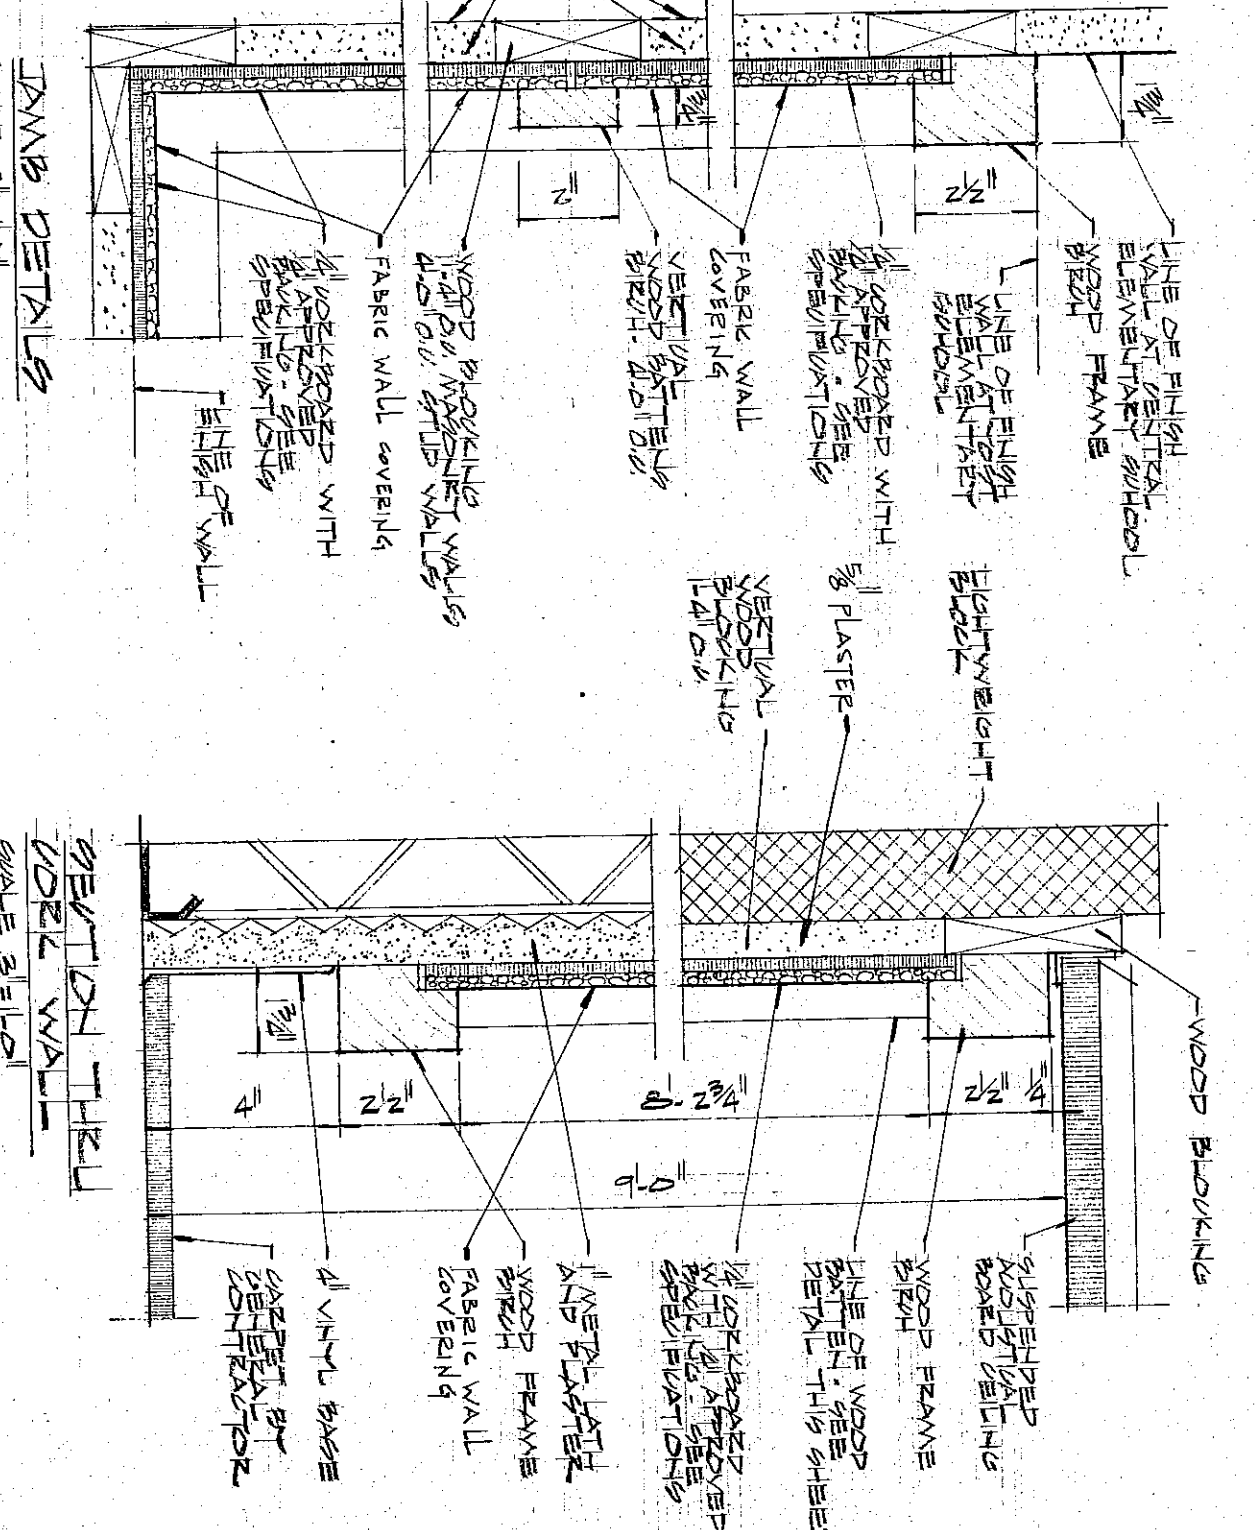


DOOR WALL DETAILS

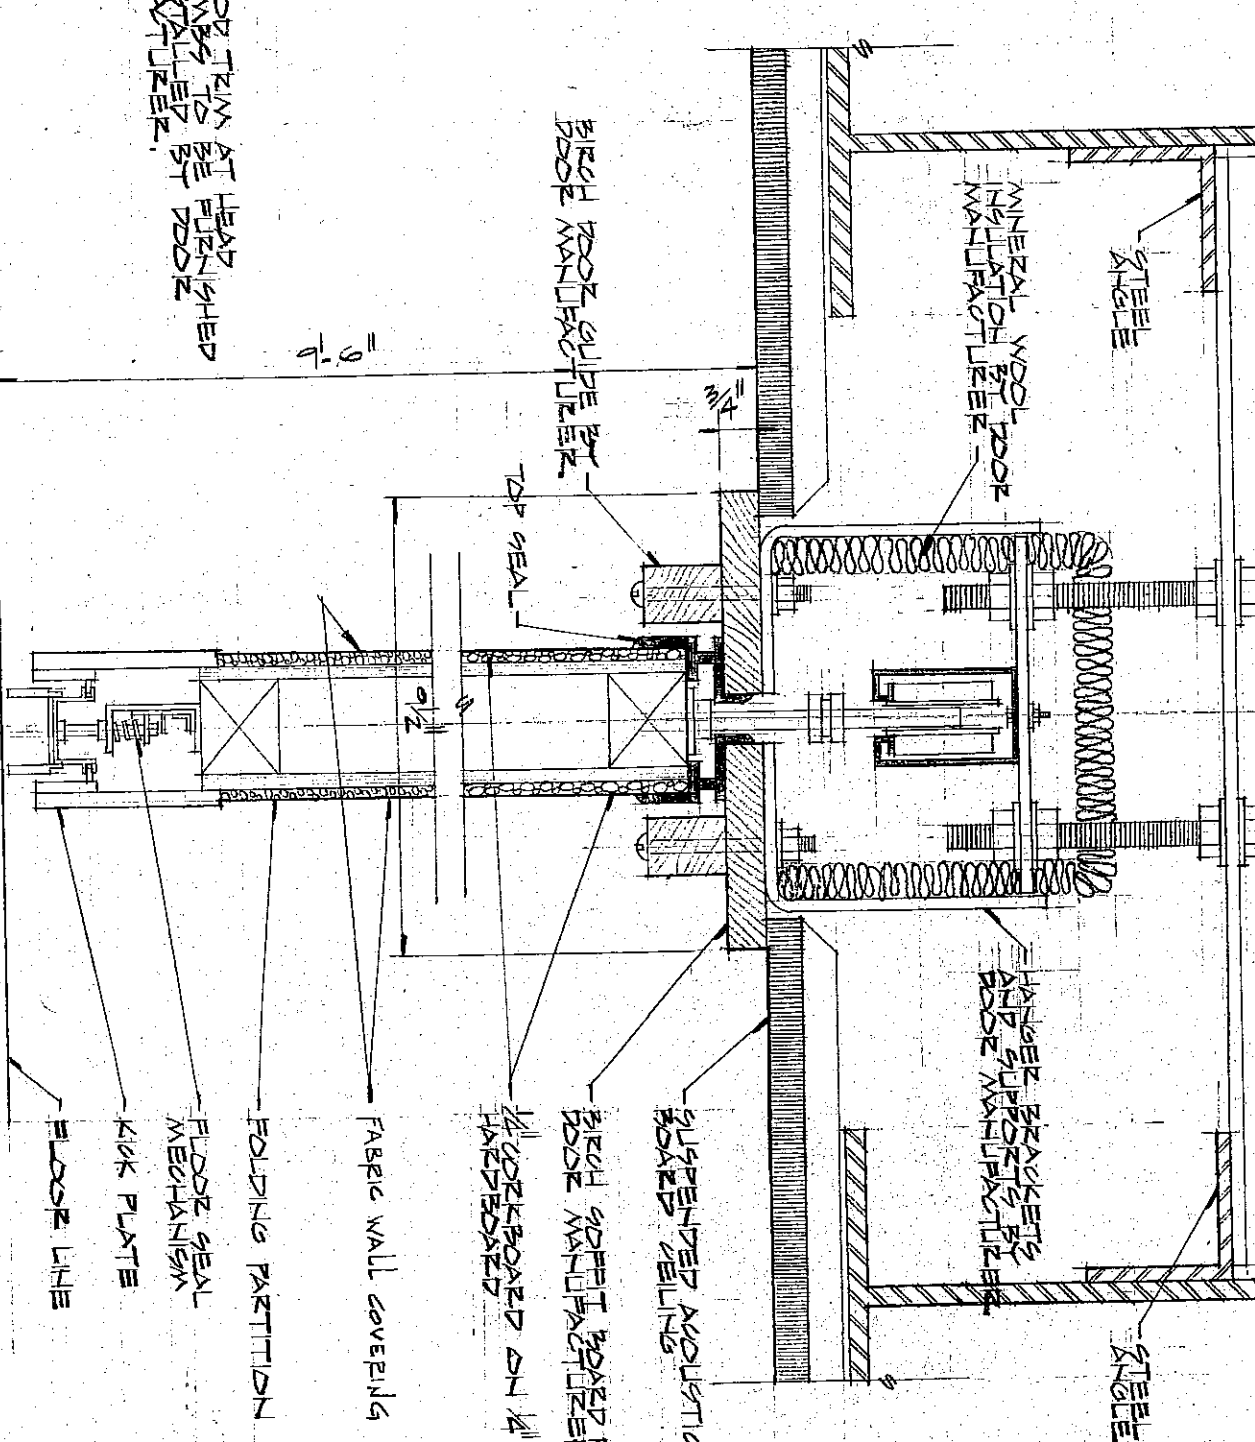


SECTION THROUGH EXTERIOR WALL

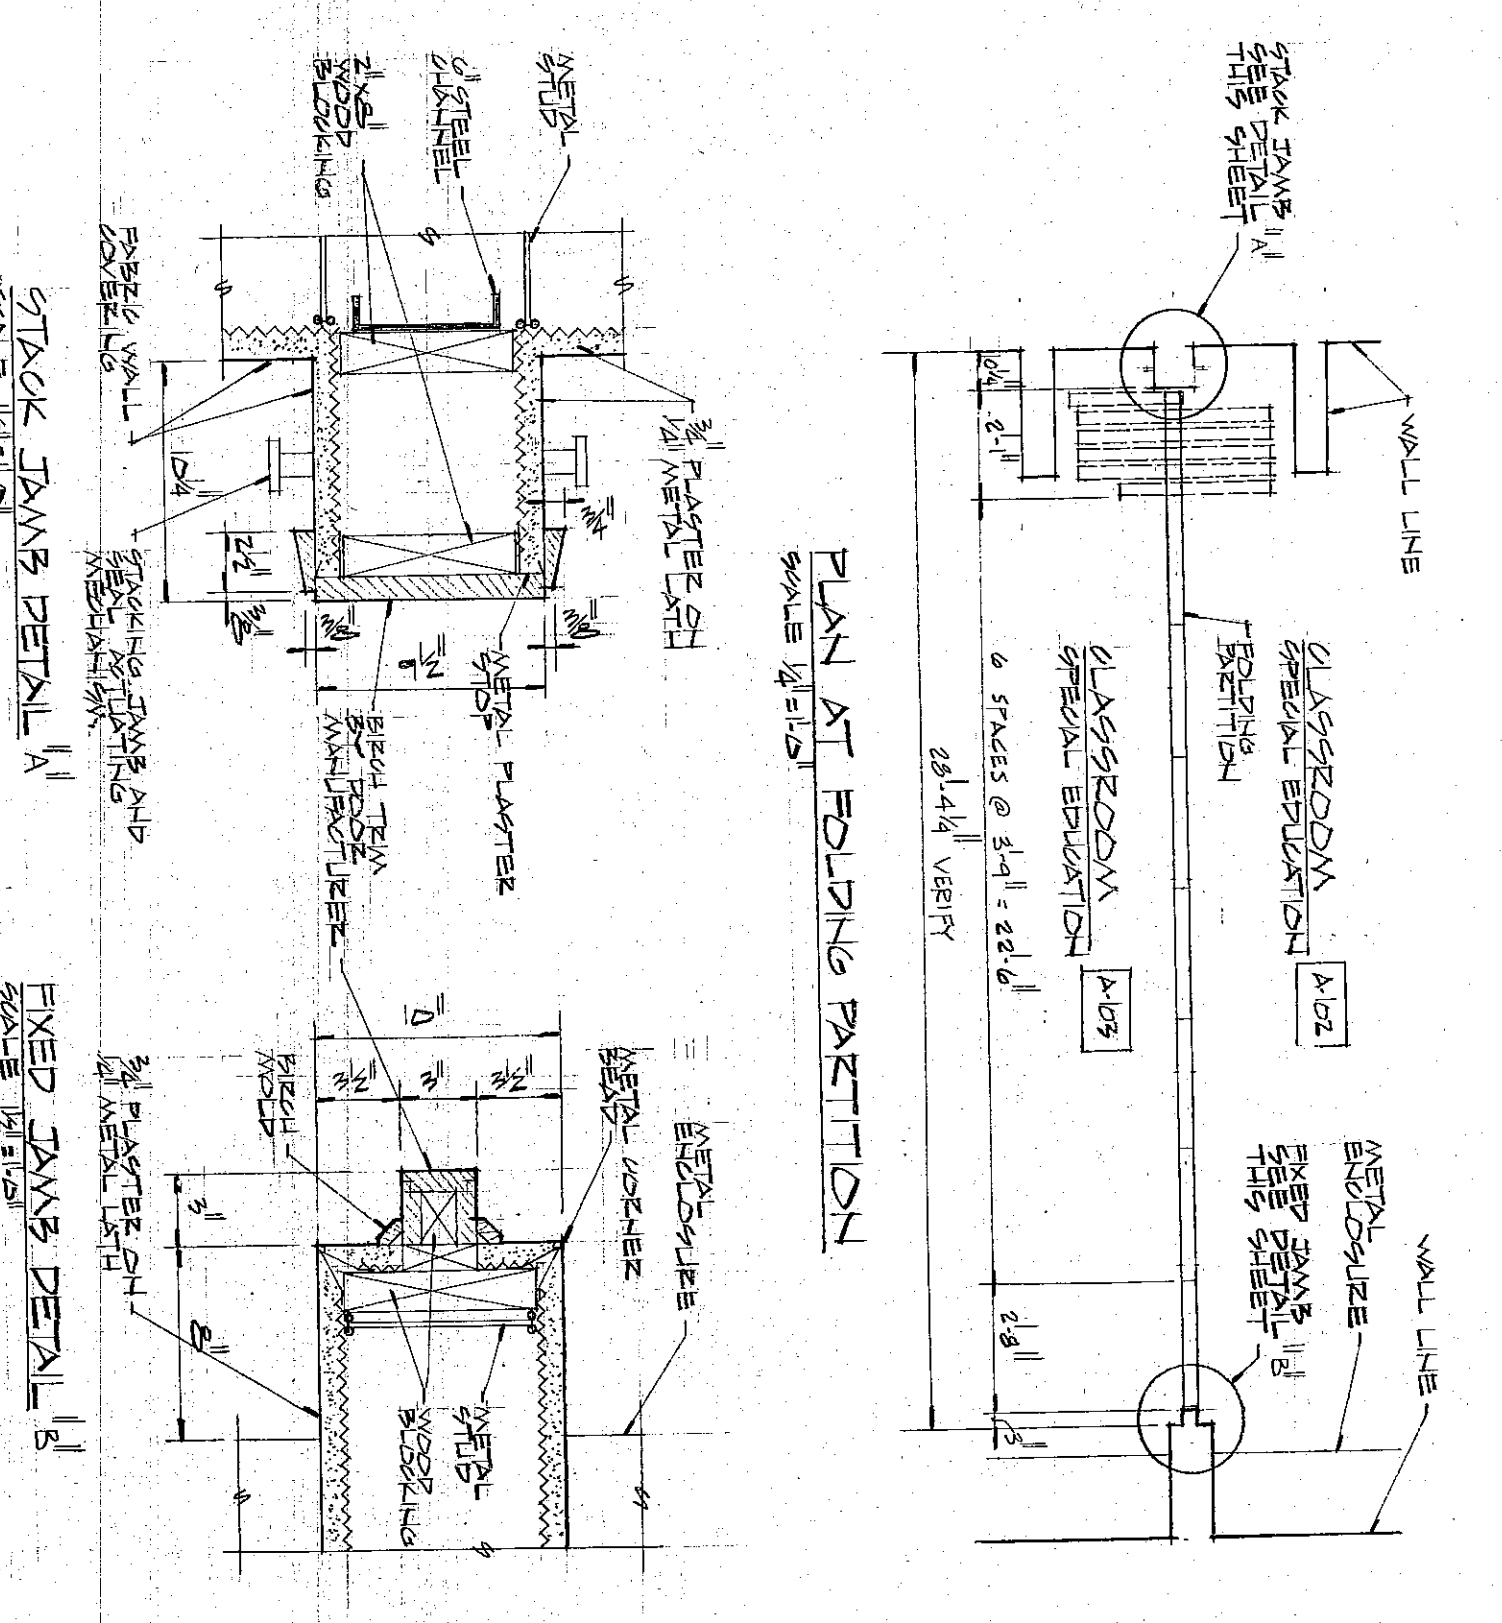


SECTION THROUGH EXTERIOR WALL

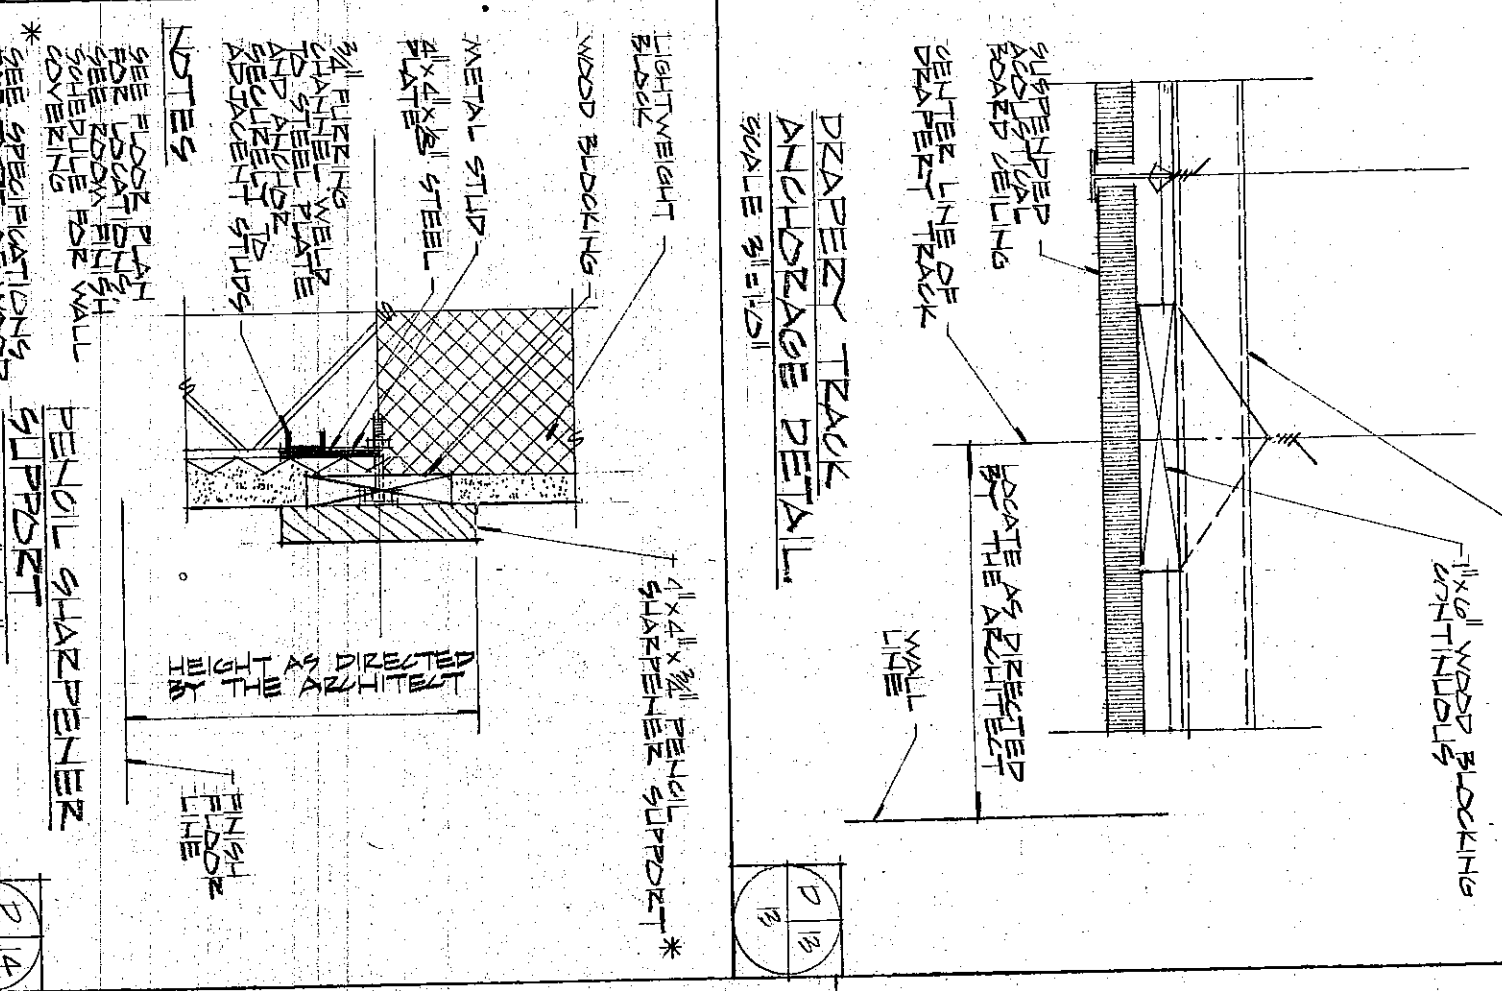


SECTION THROUGH EXTERIOR WALL

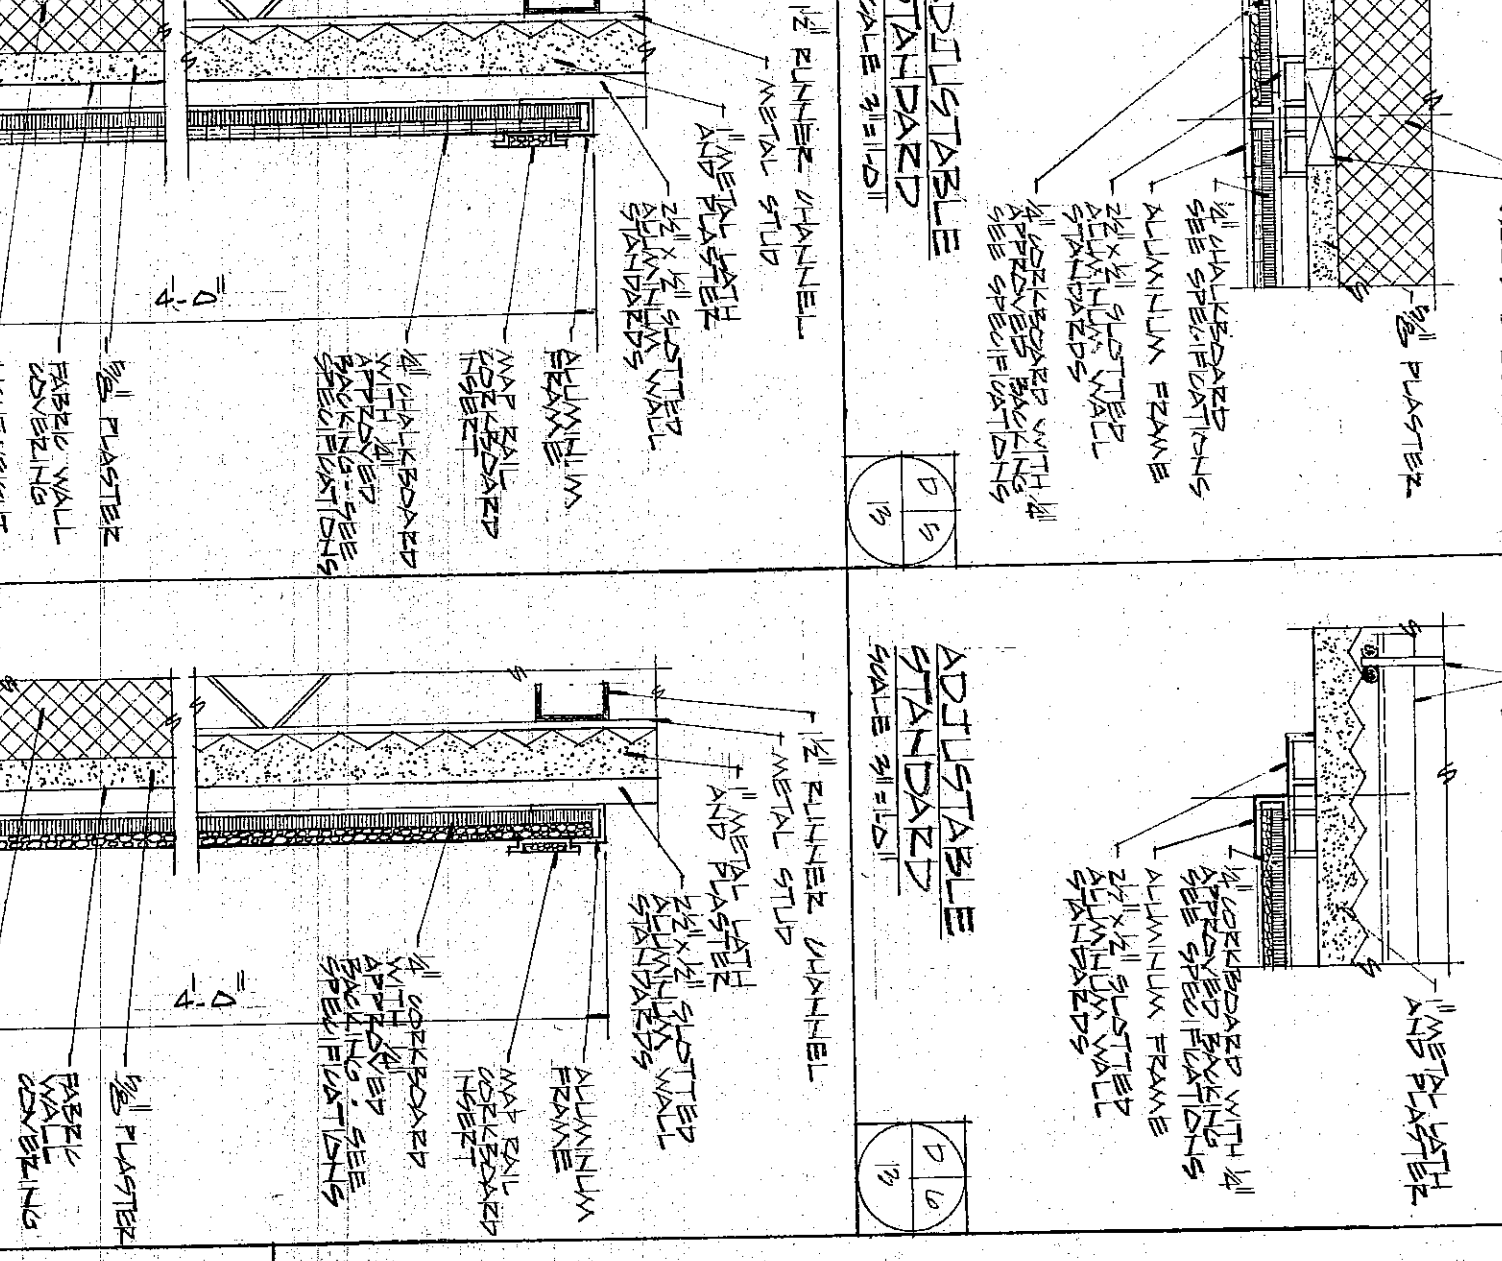


SECTION THROUGH EXTERIOR WALL

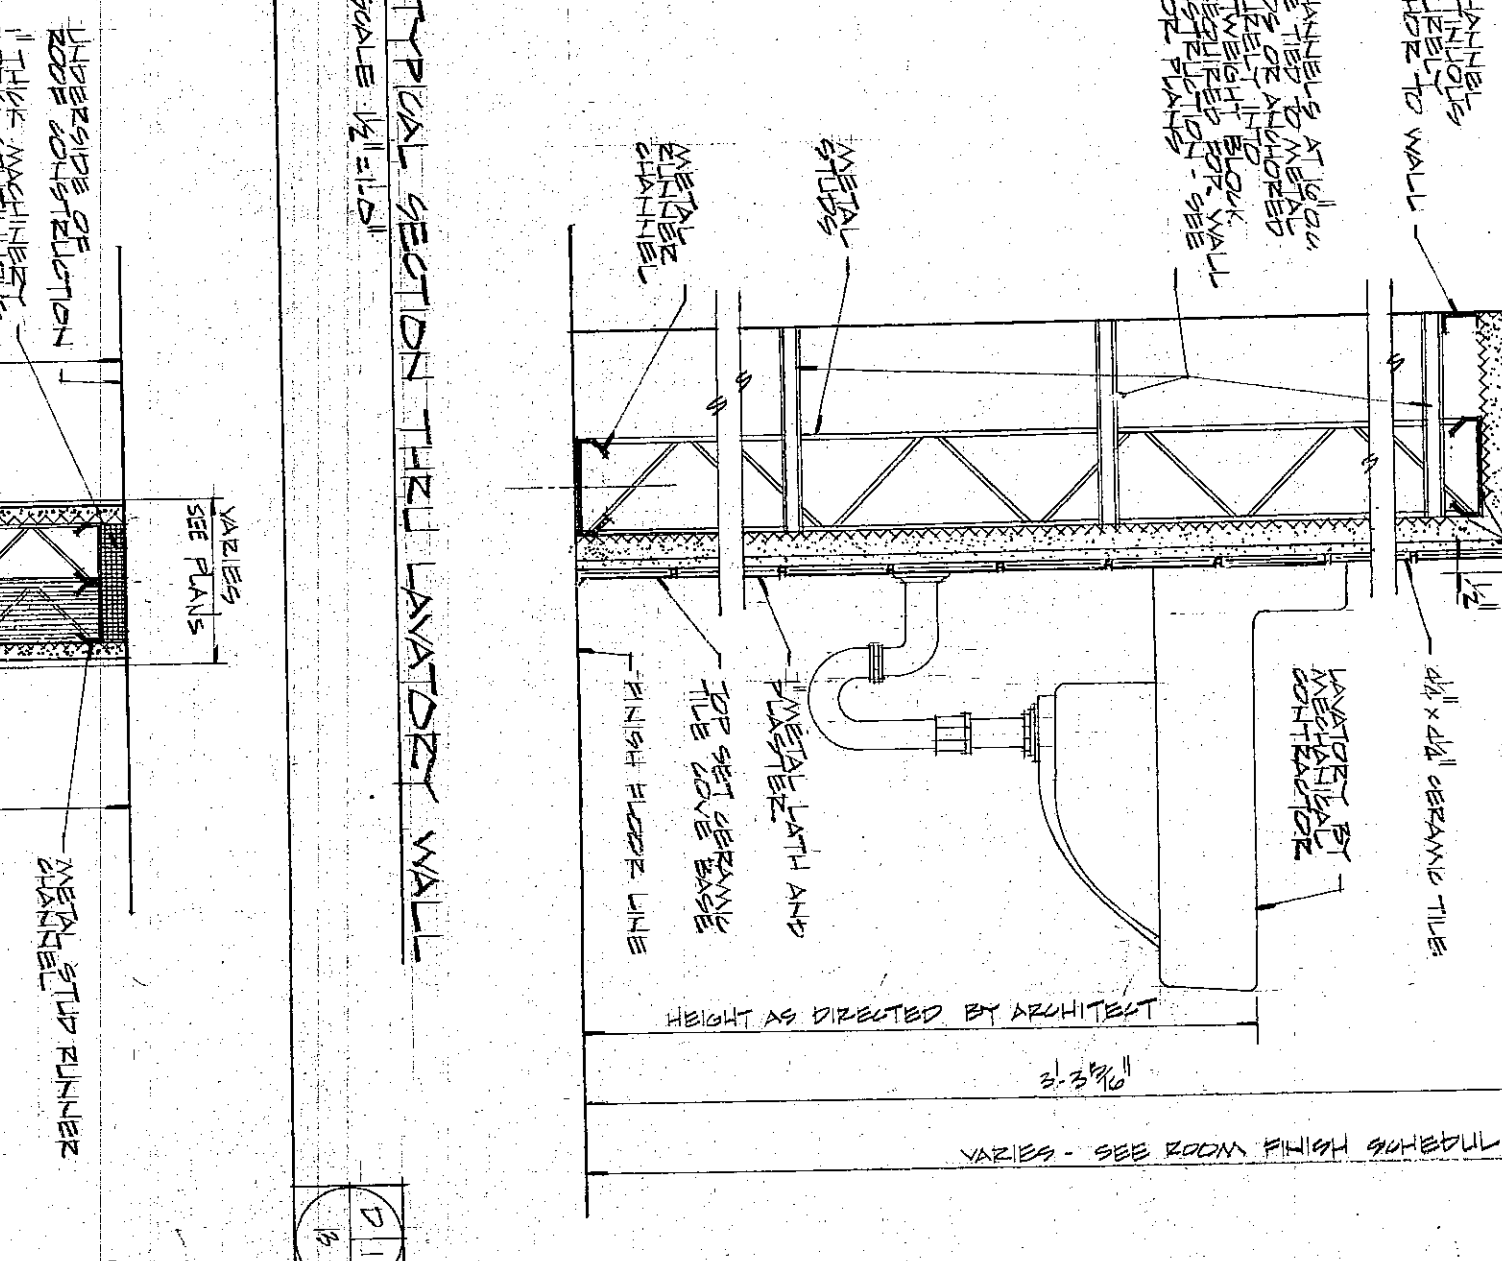


SECTION THROUGH EXTERIOR WALL

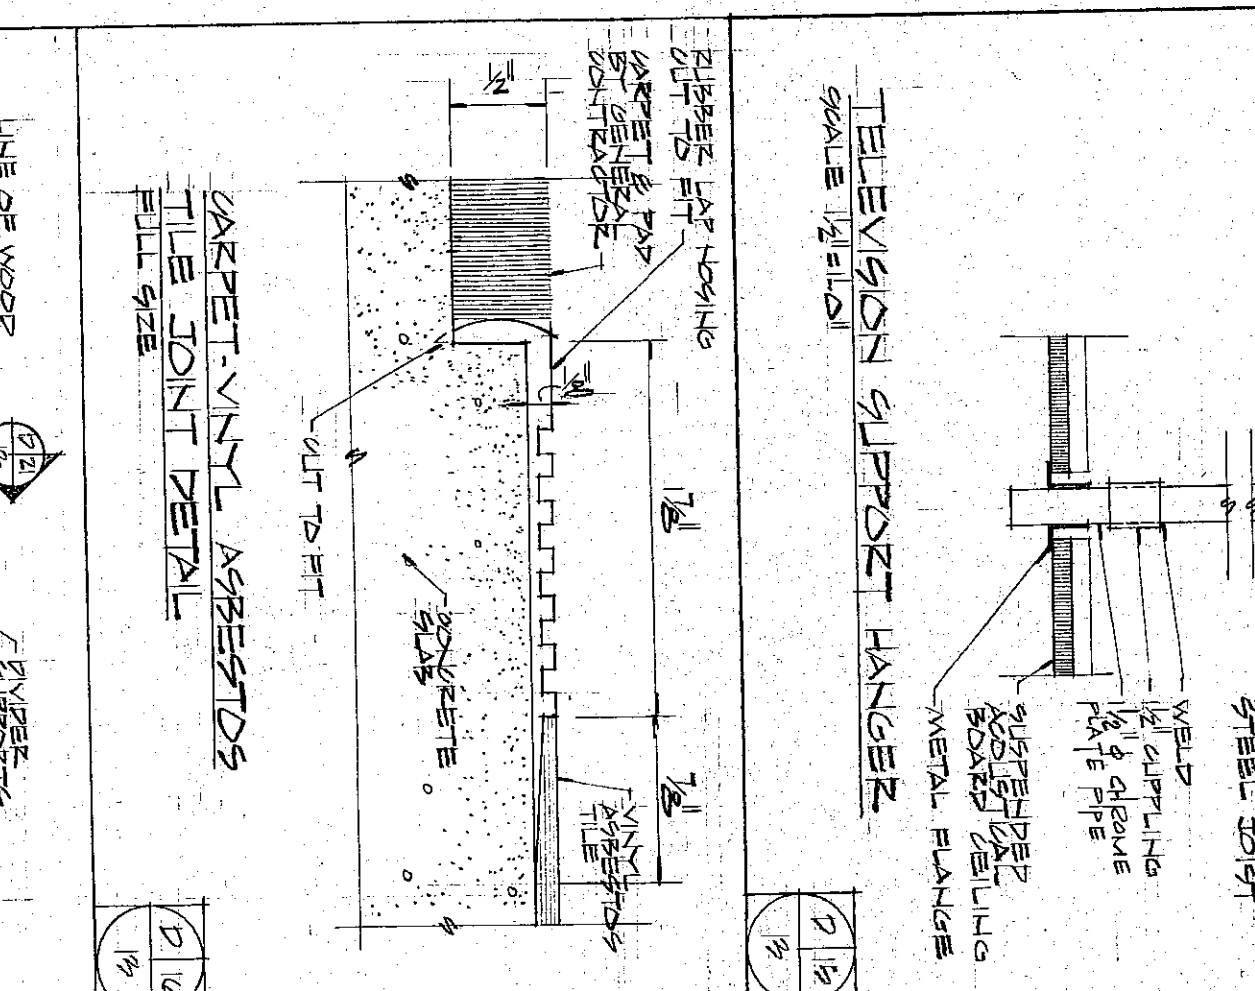

SECTION THROUGH EXTERIOR WALL

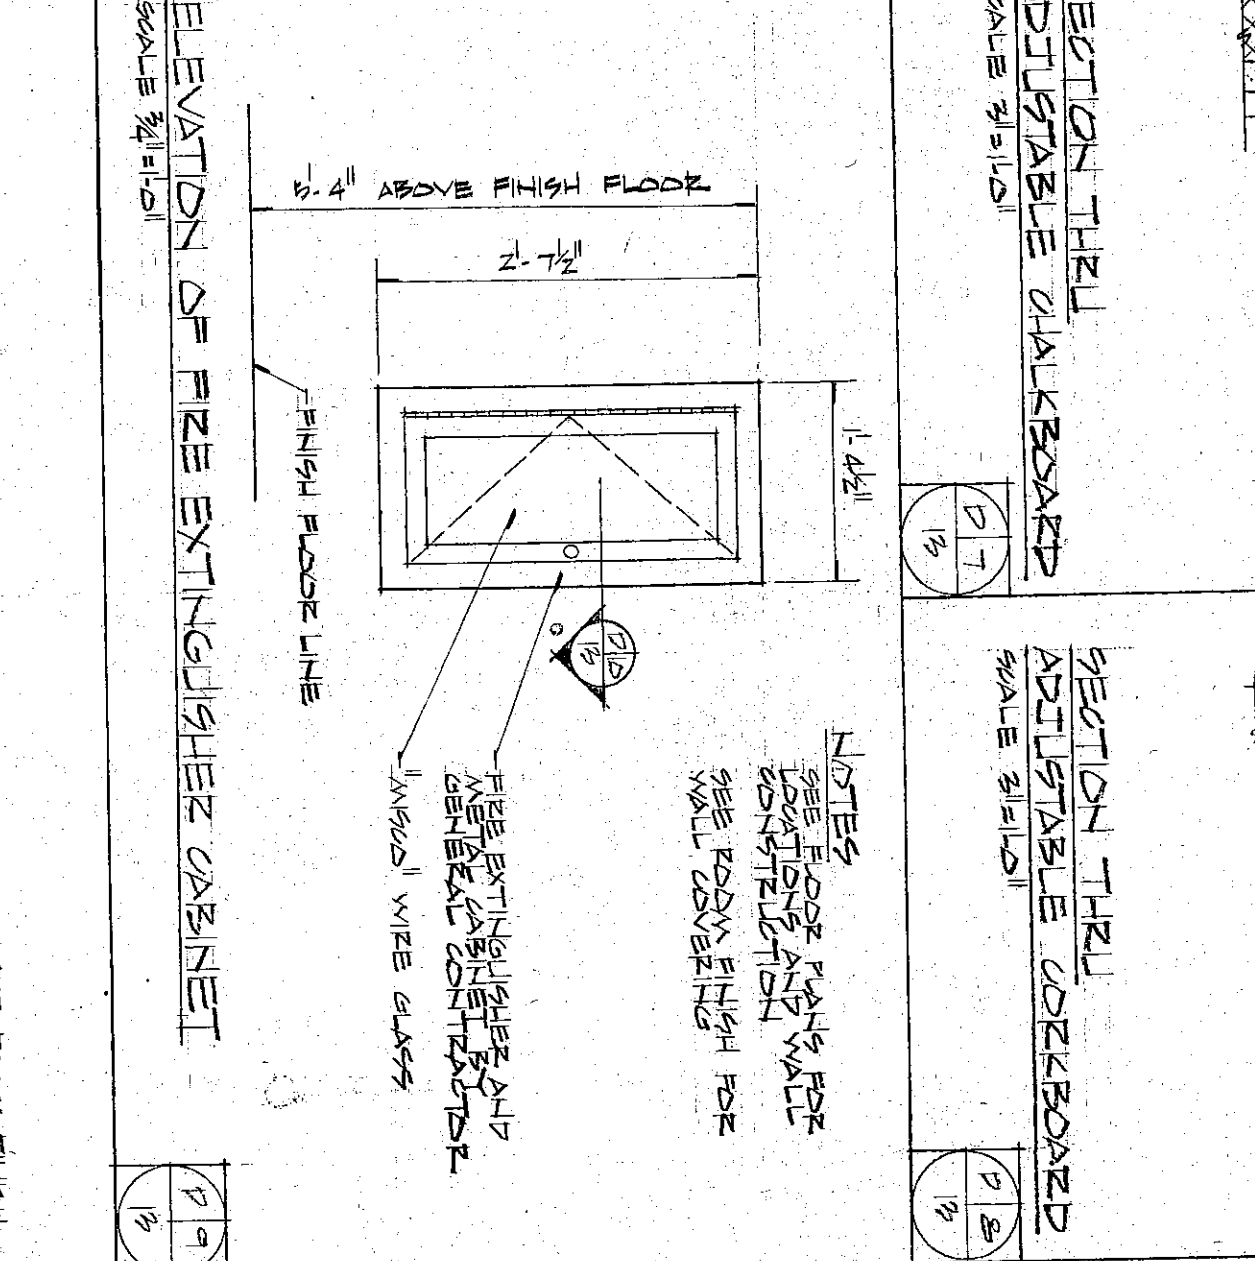

SECTION THROUGH EXTERIOR WALL

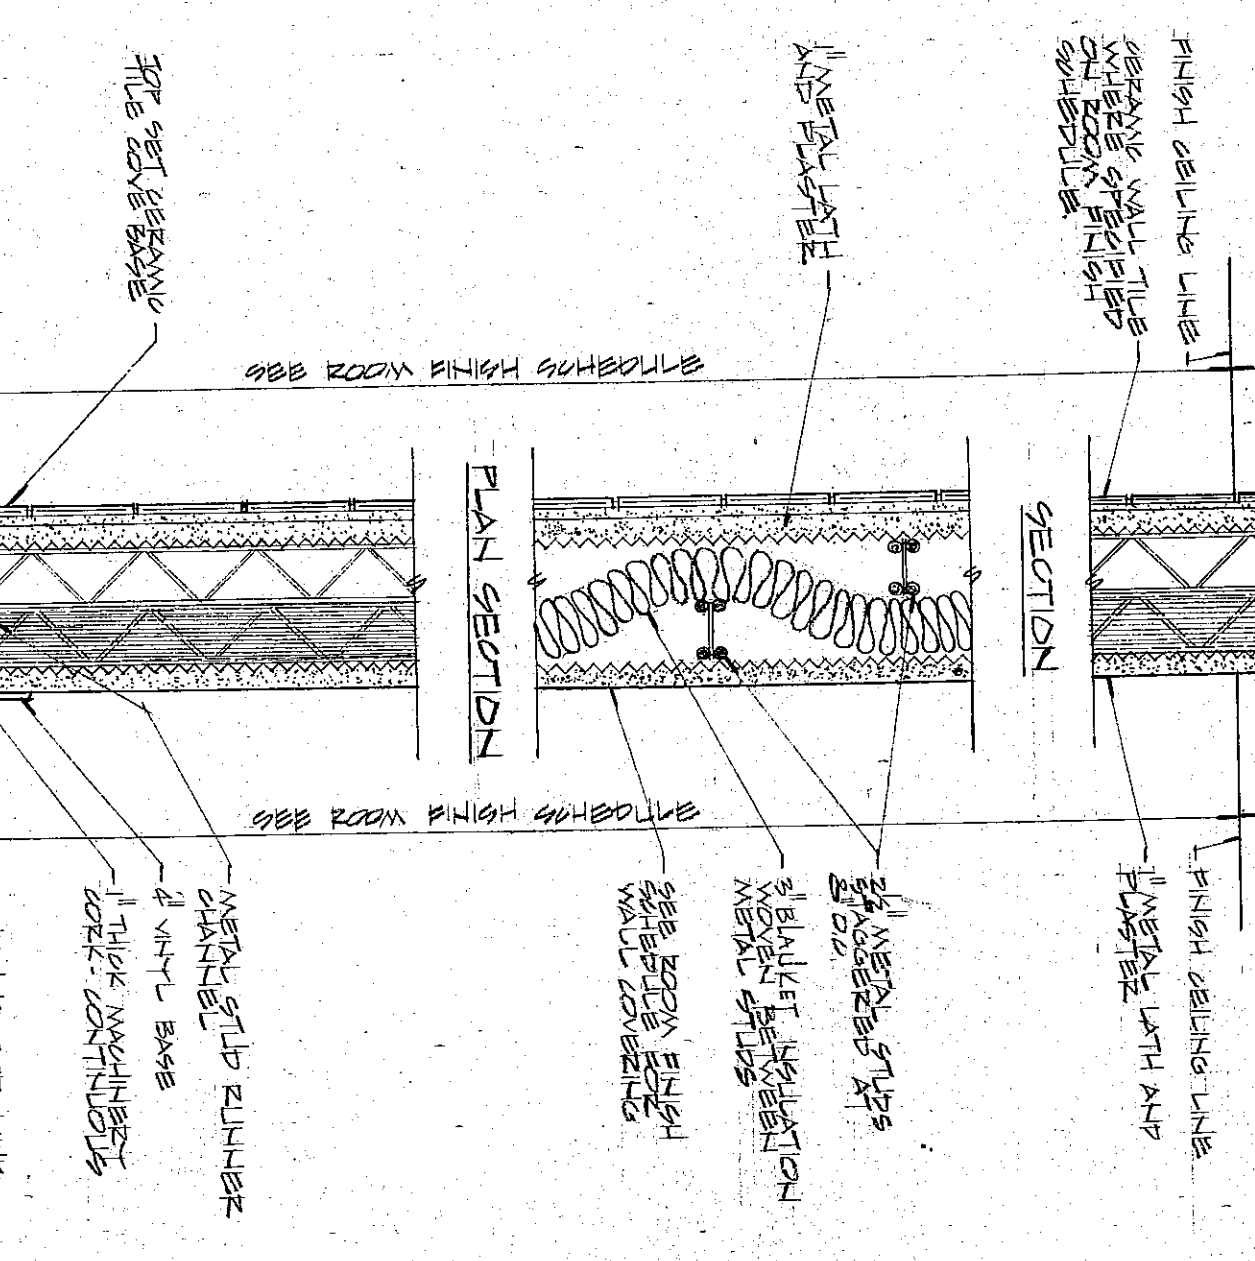

SECTION THROUGH EXTERIOR WALL

