



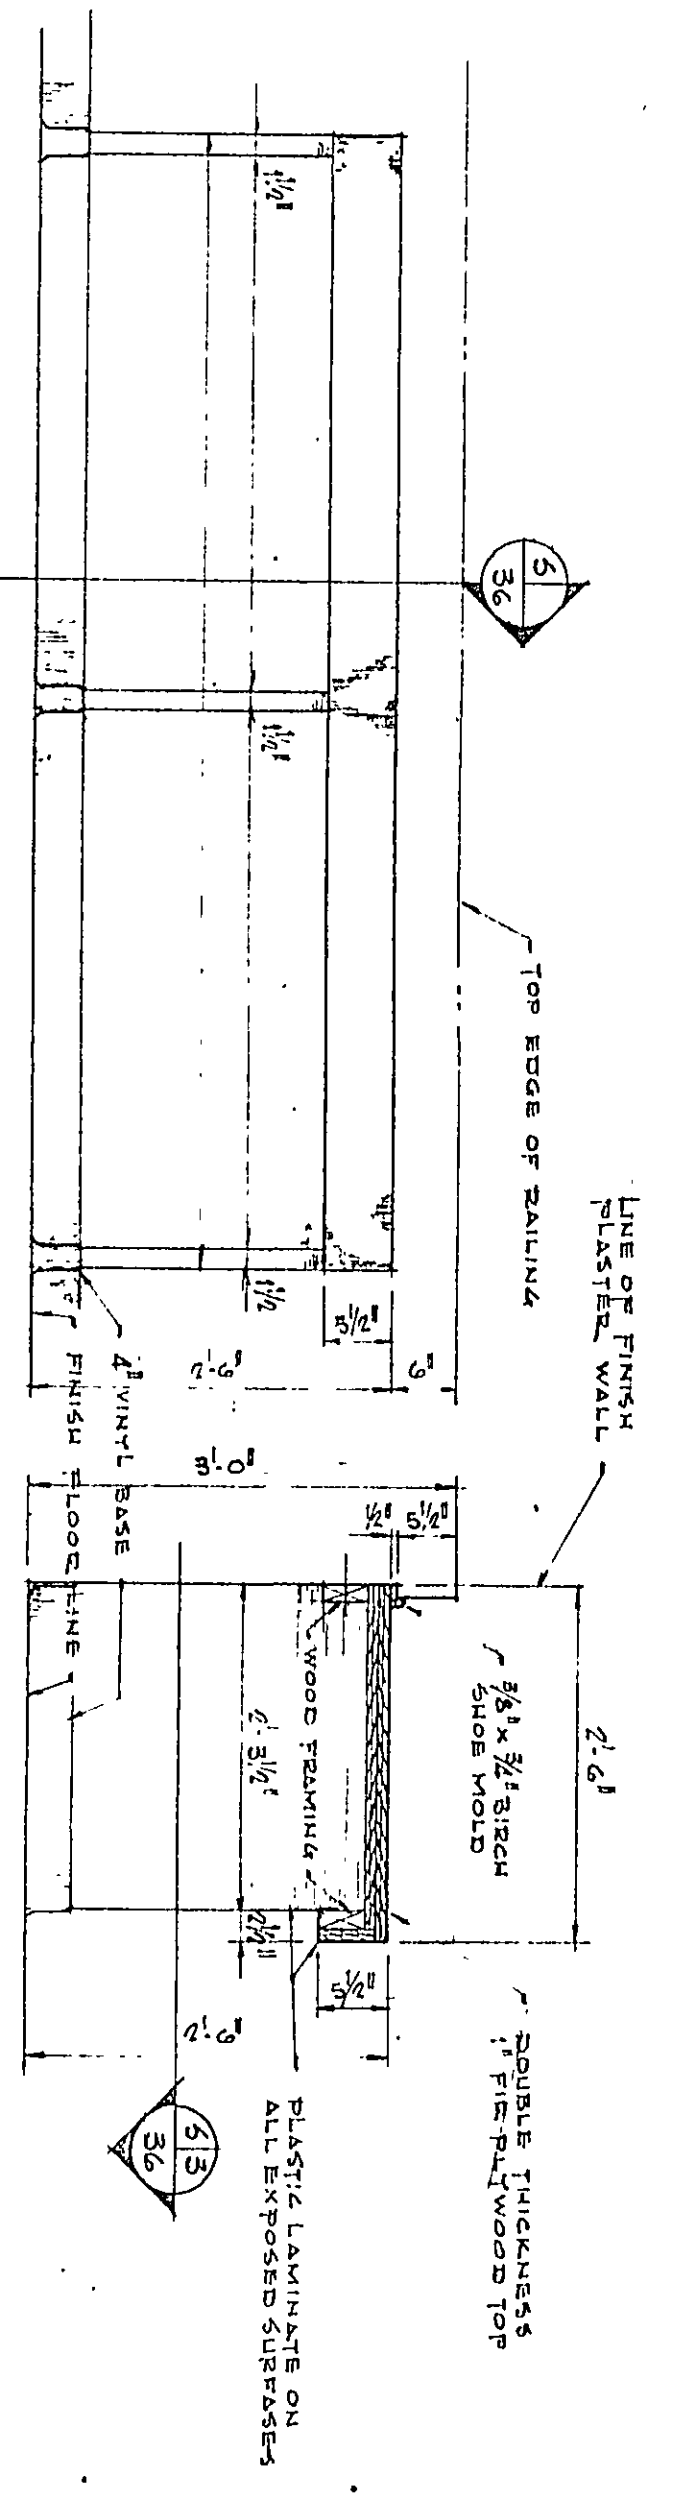


ELEVATION OF COUNTER
AT PROJECTION
ROOM 12738

SECTION 51
DETAIL 51A

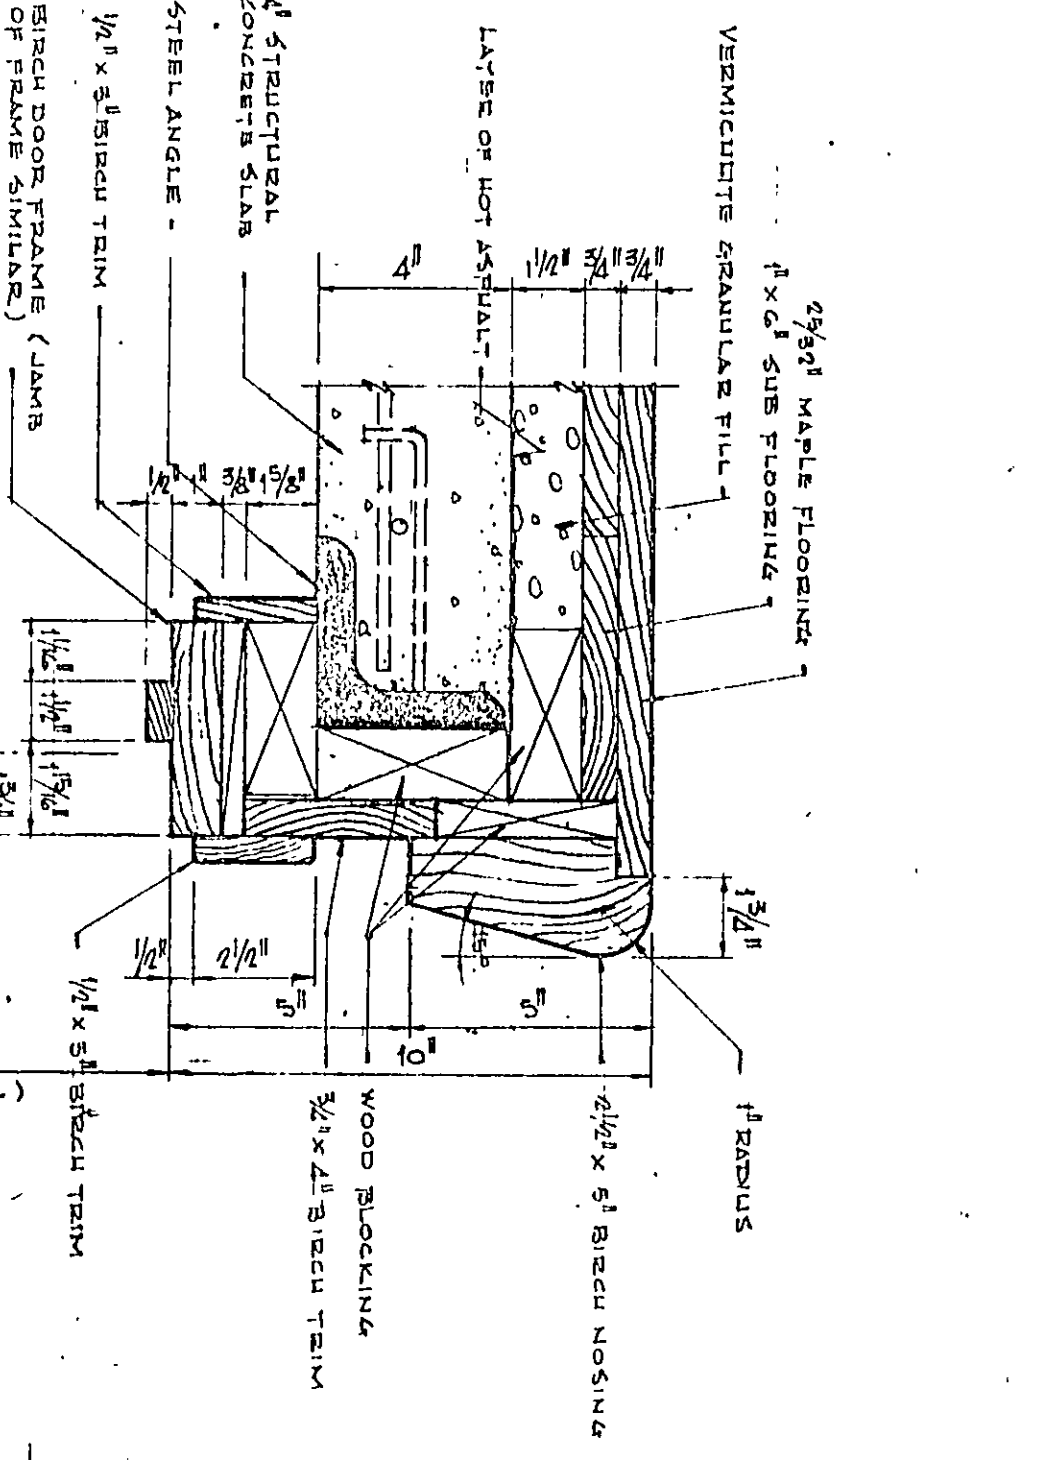


ELEVATION OF COUNTER
AT PROJECTION
ROOM 12738

SECTION 51
DETAIL 51A

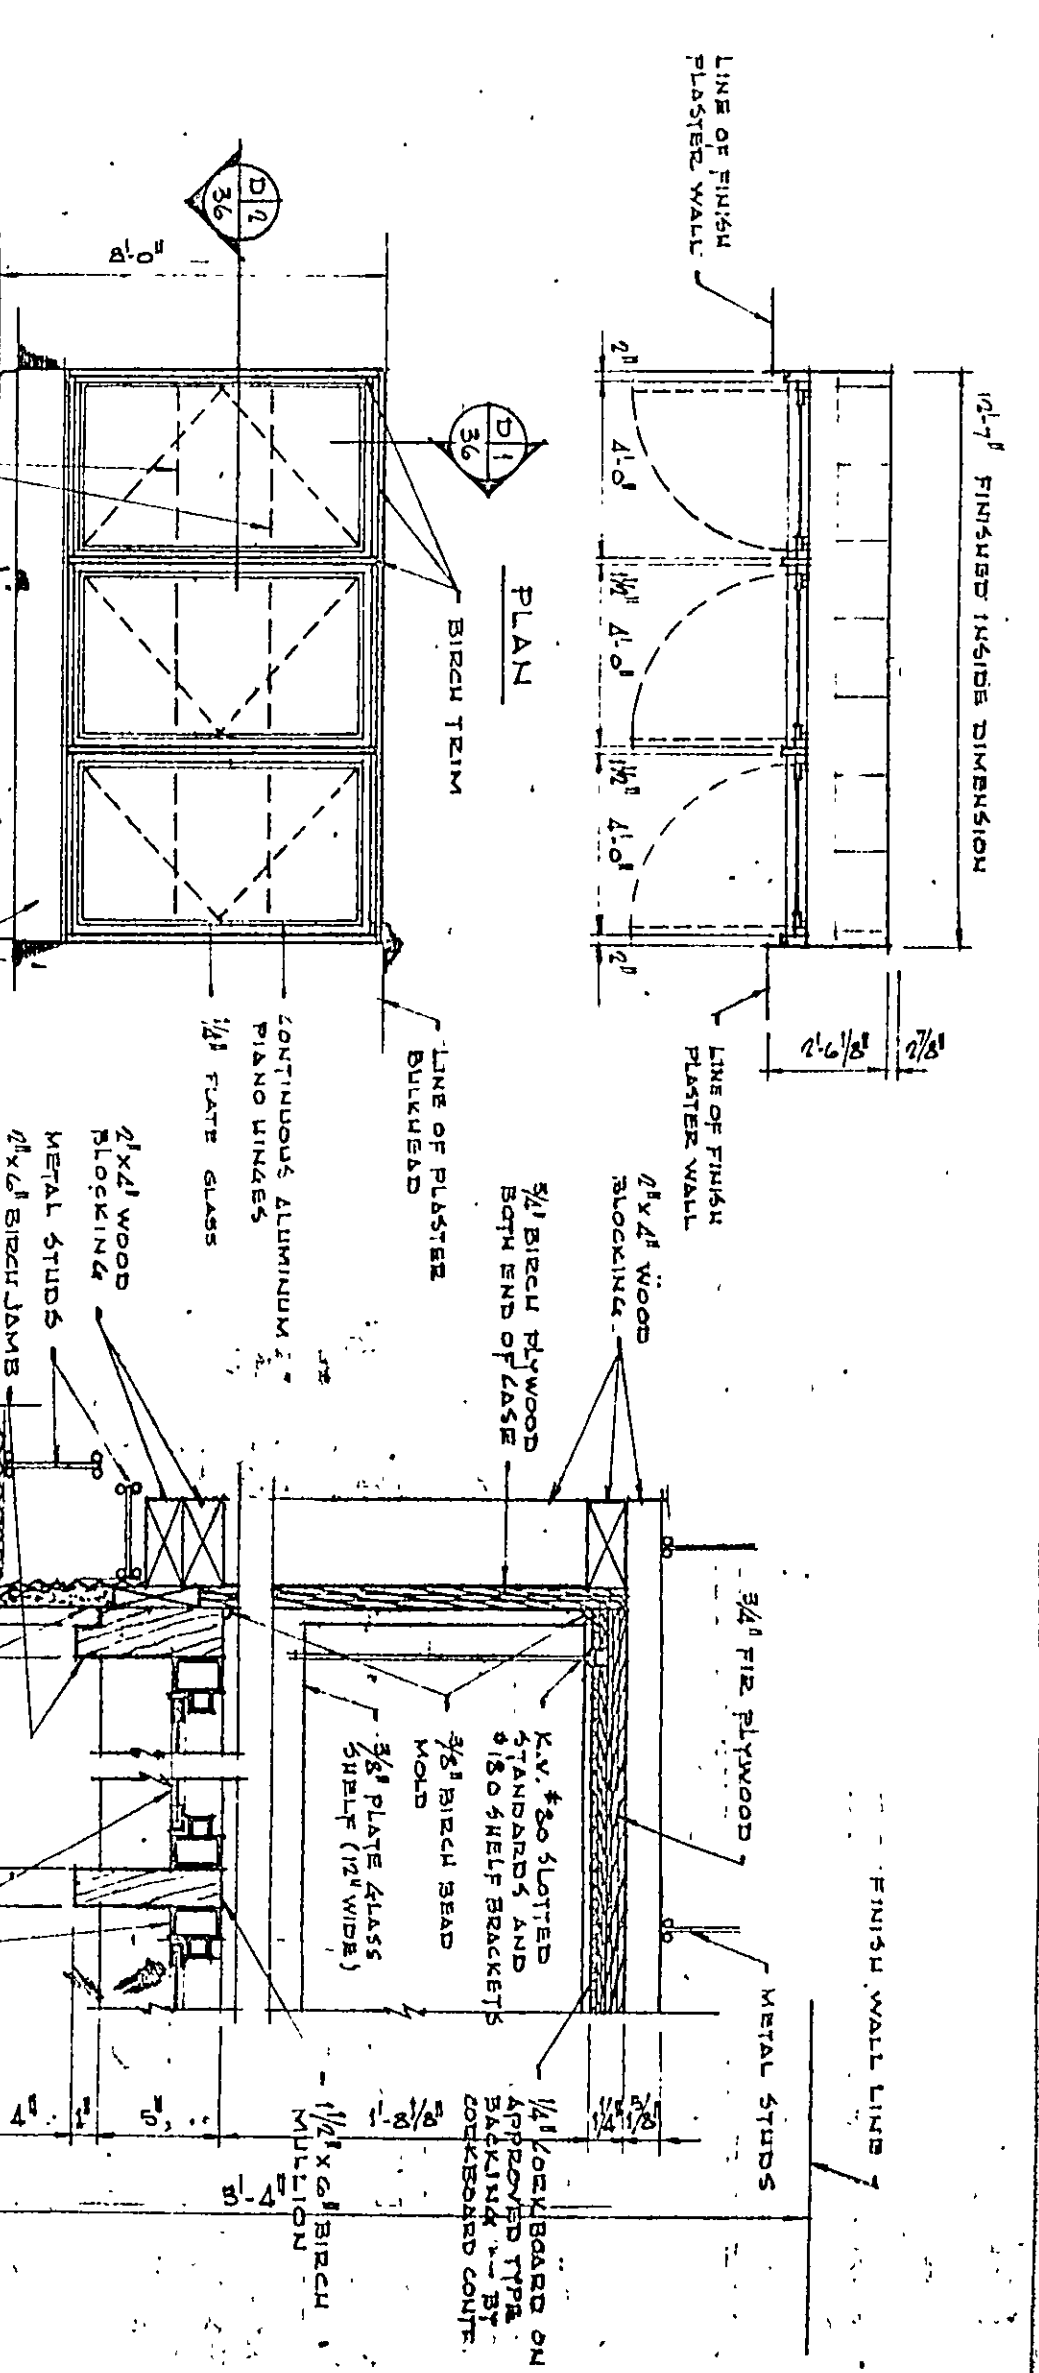

ELEVATION OF COUNTER
AT PROJECTION
ROOM 12738

SECTION 51
DETAIL 51A

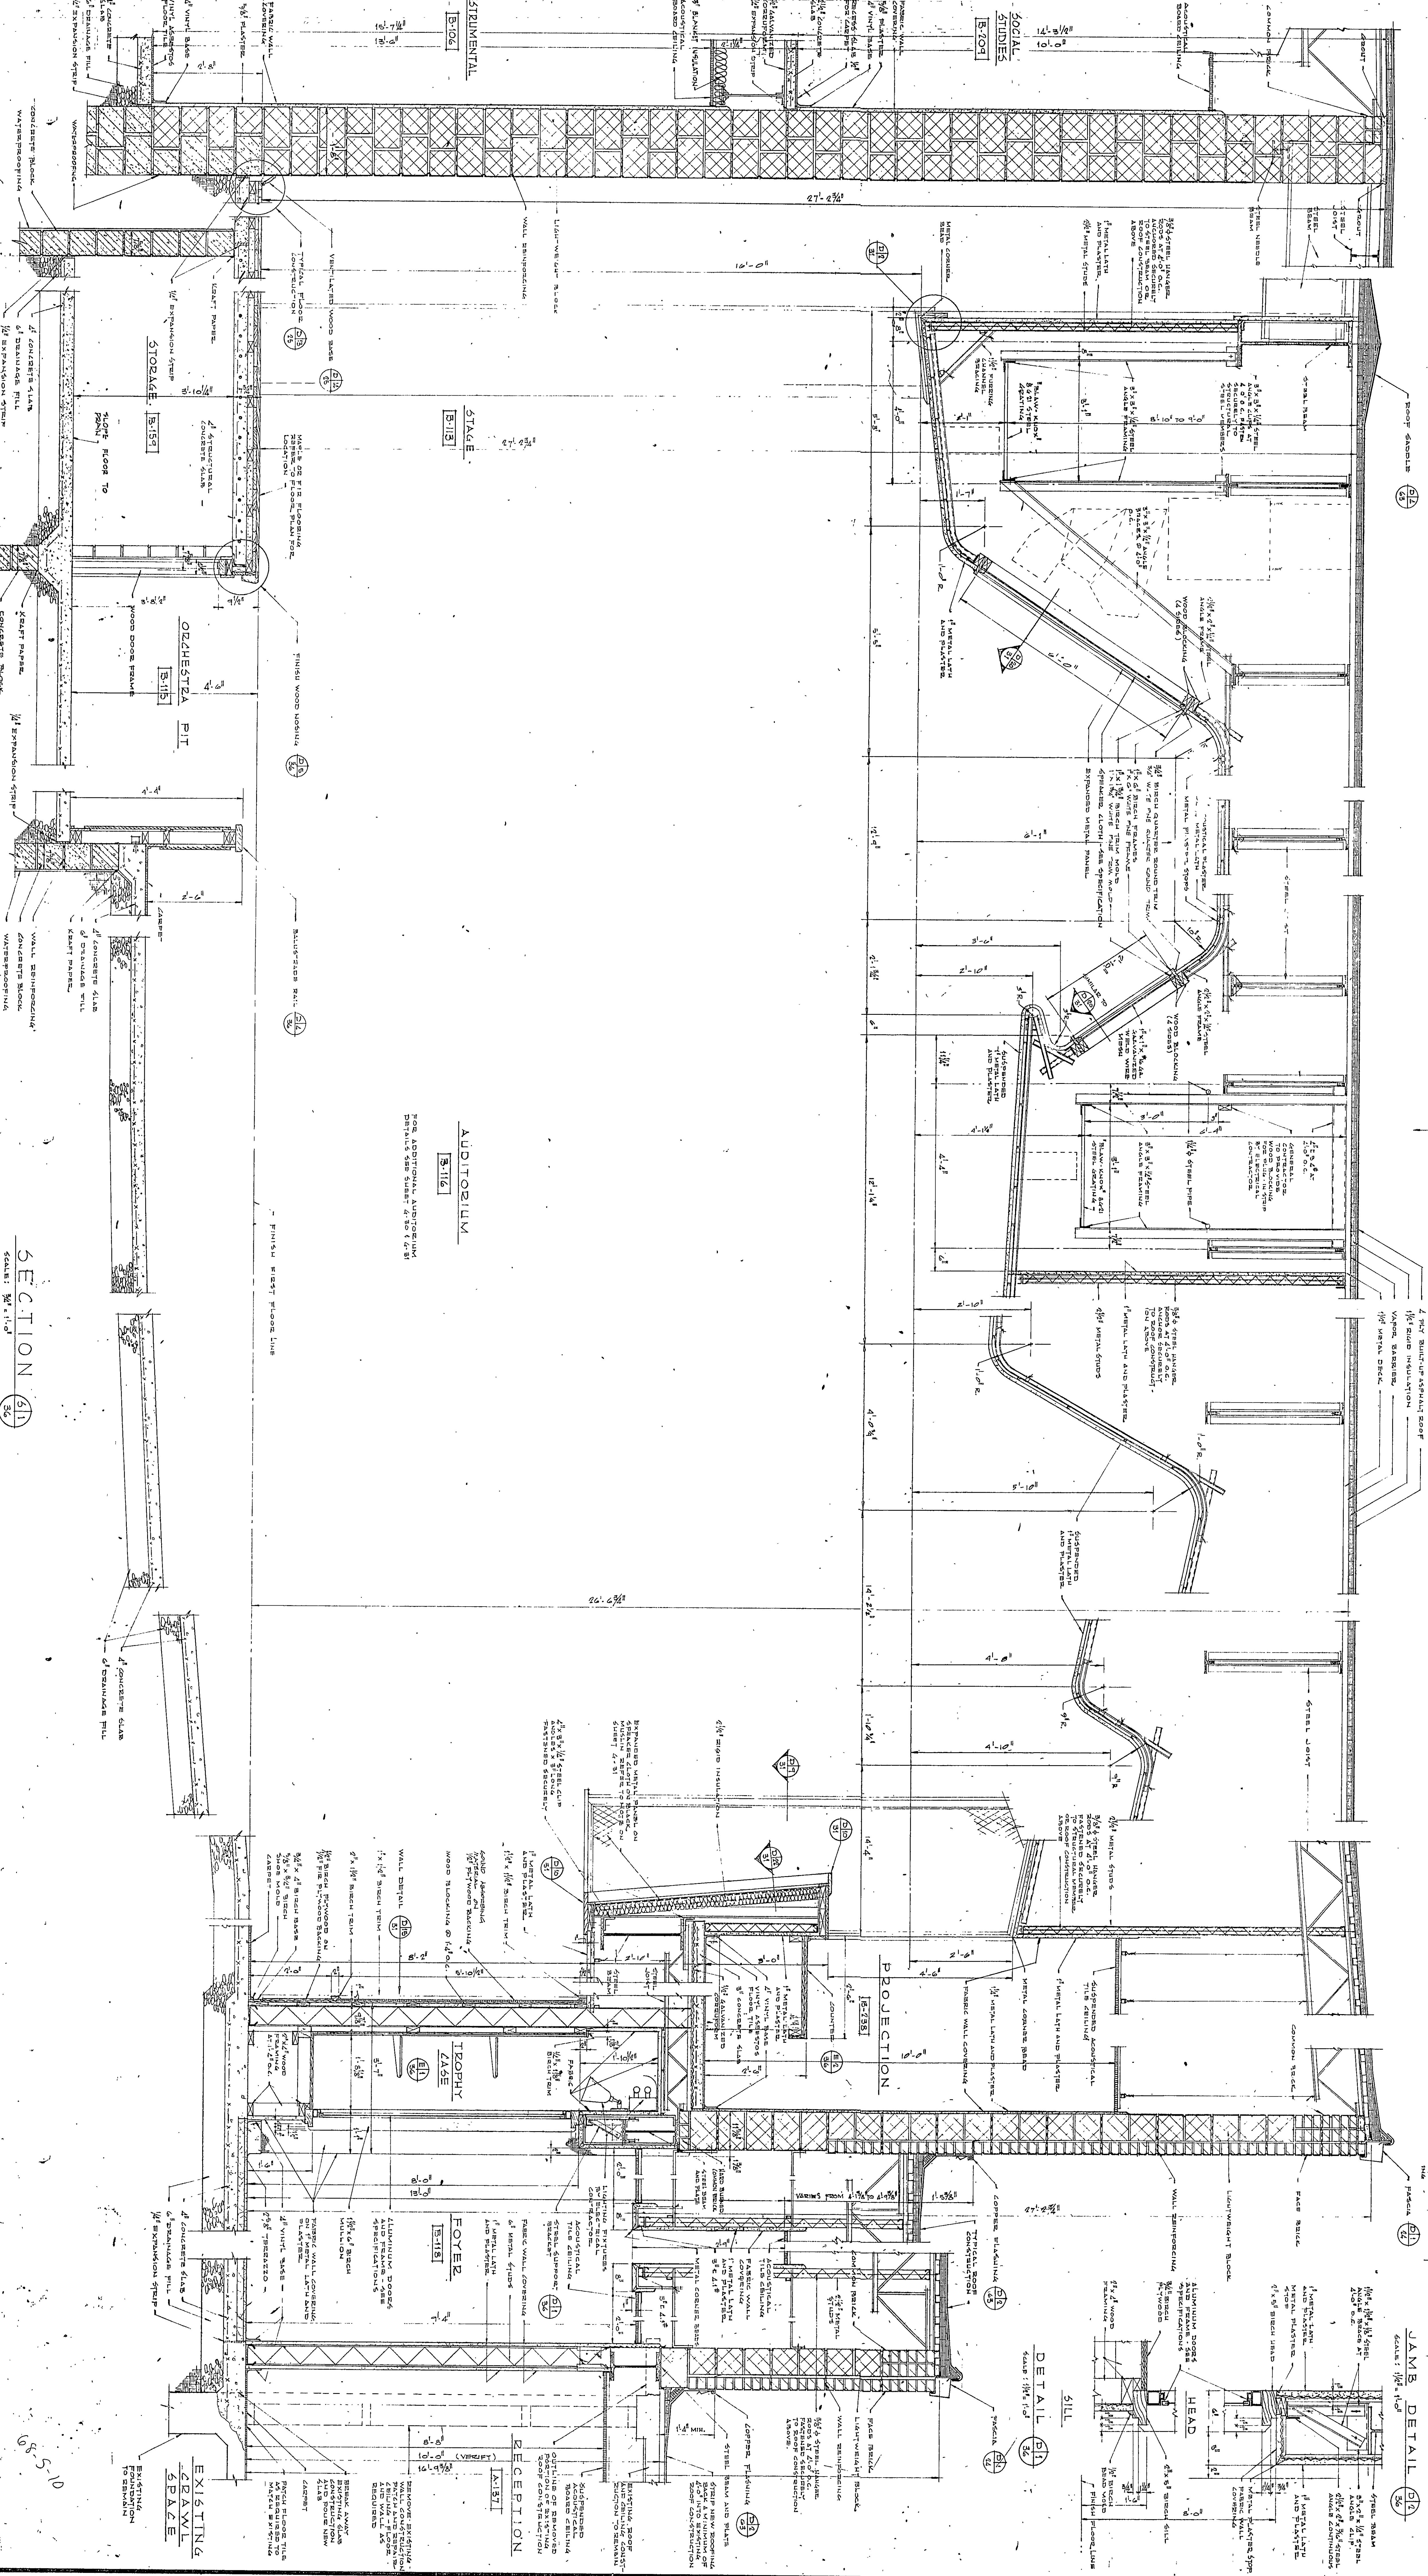

AUDITORIUM

SECTION 51

FOR ADDITIONAL AUDITORIUM
DETAILS SEE SHEET 6-30 & 6-31

SECTION 51

SCALE: 1/4" = 1'-0"