
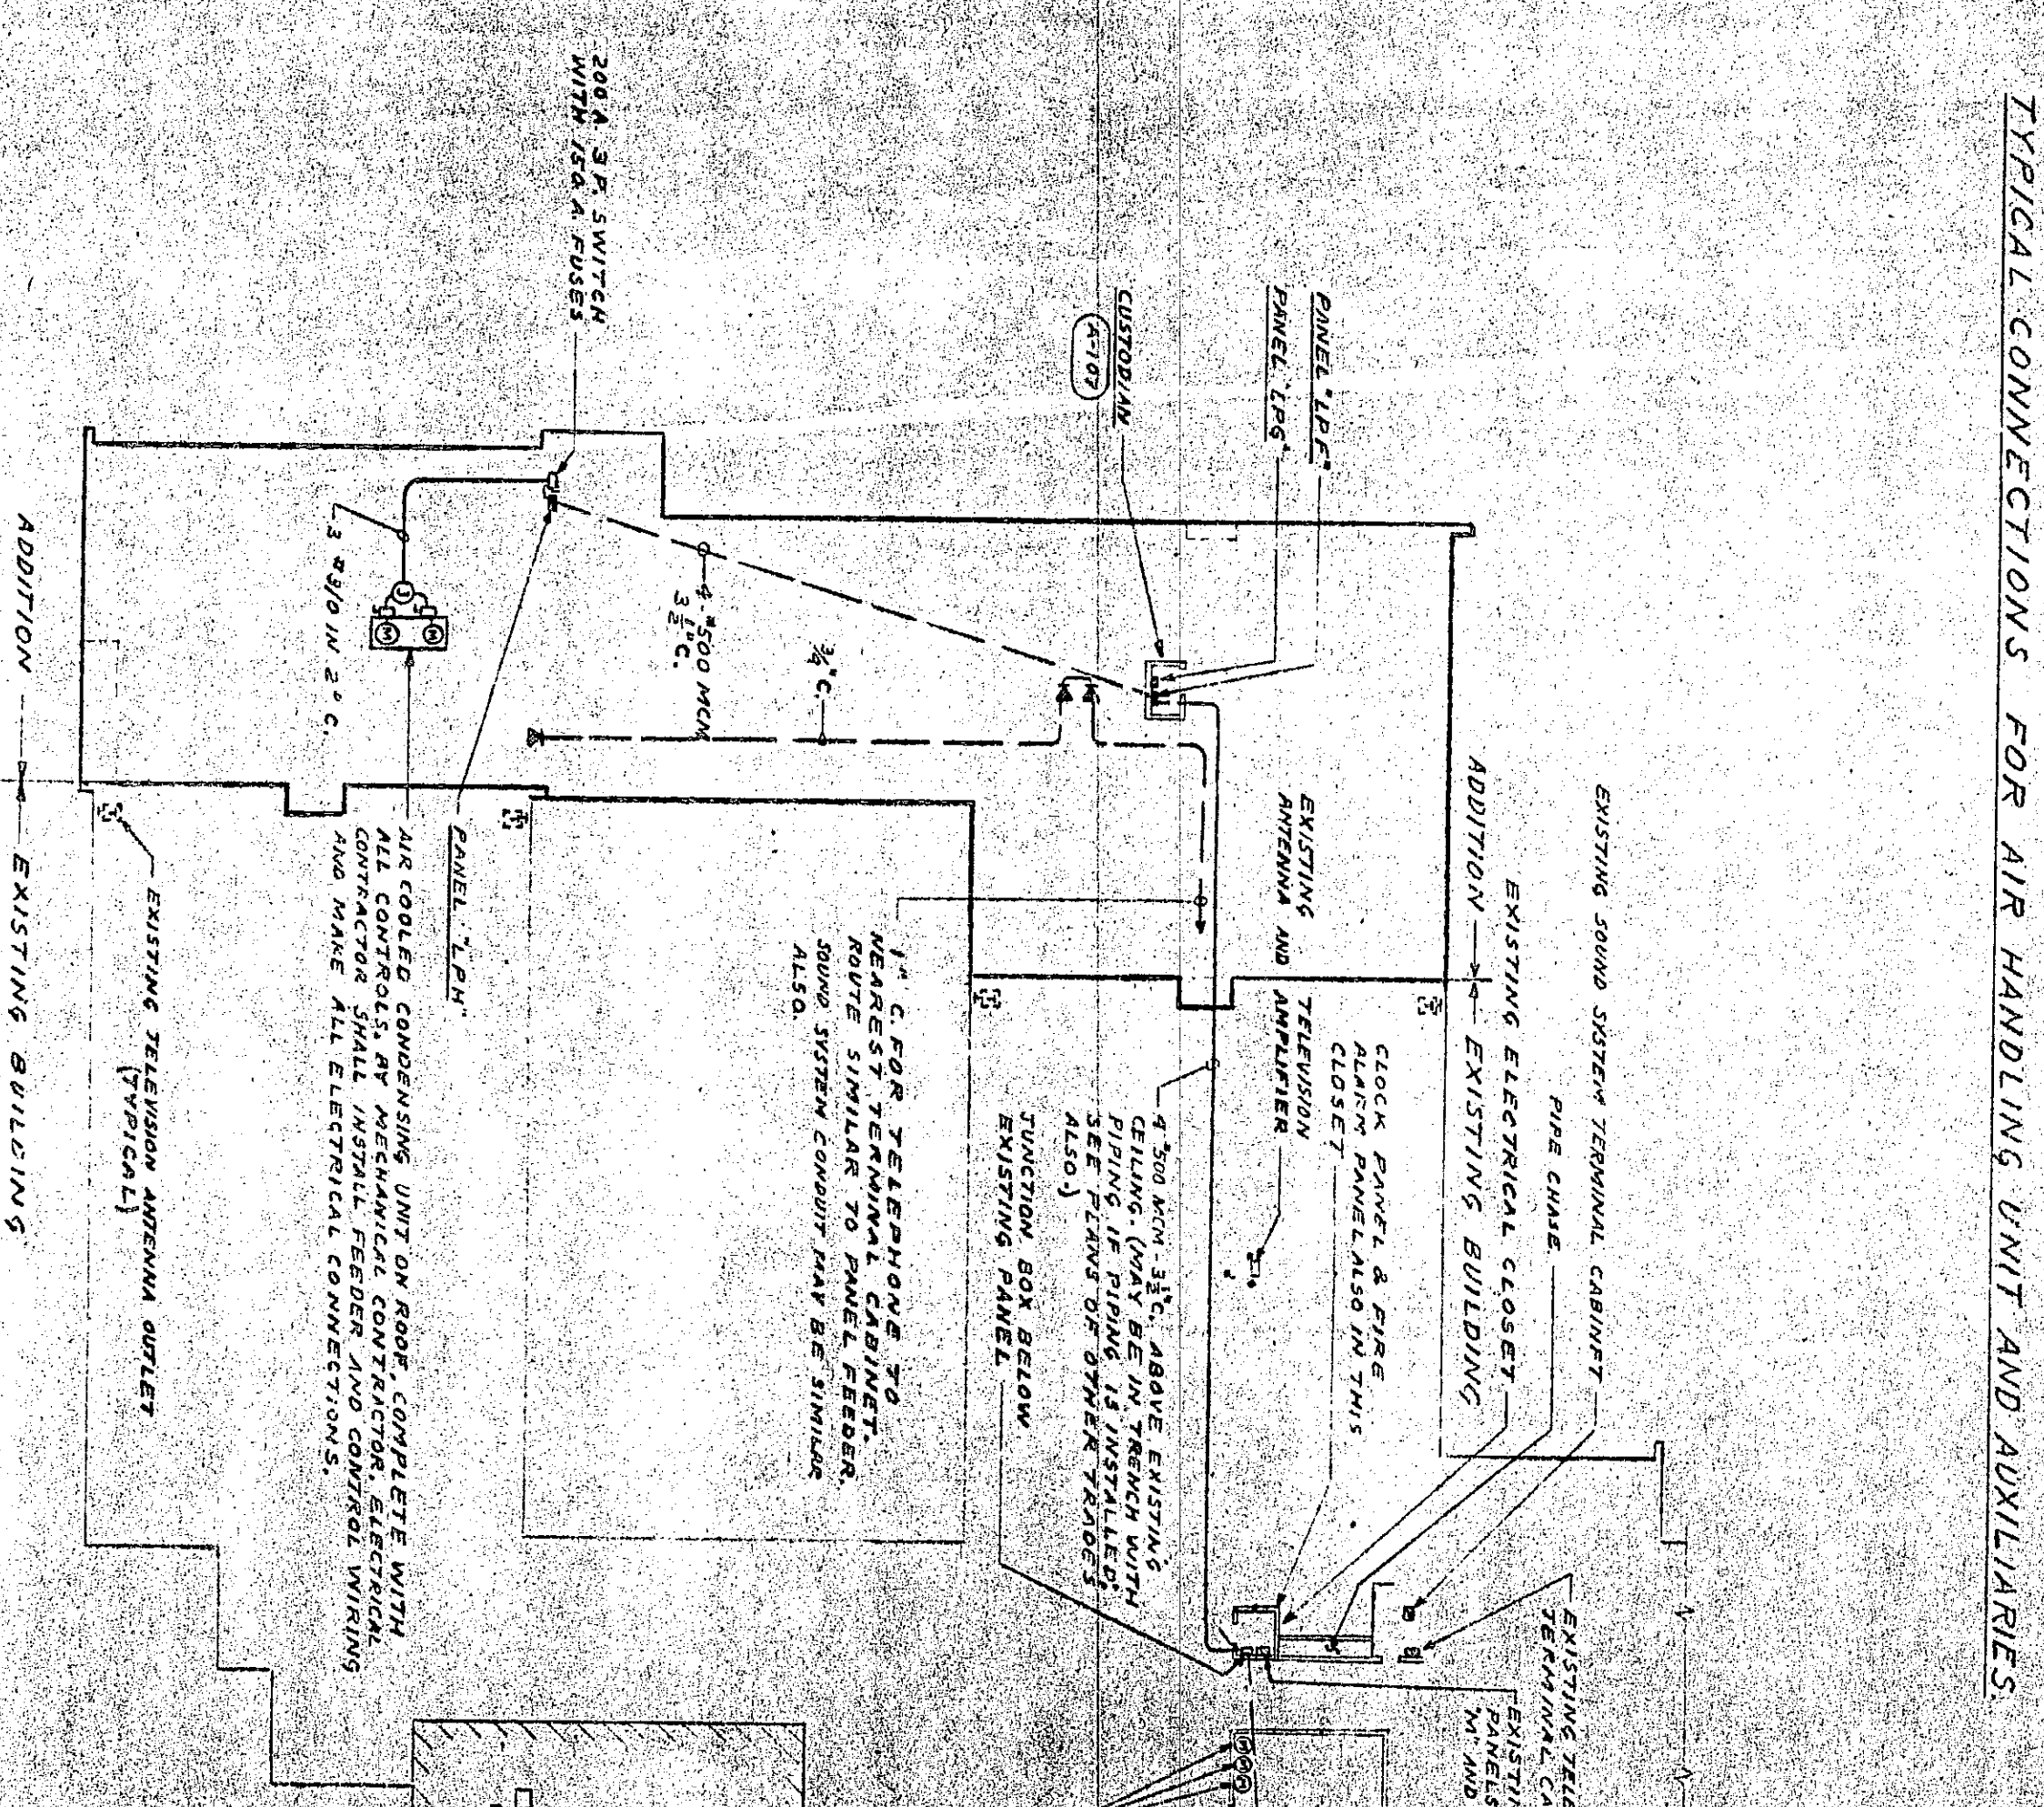
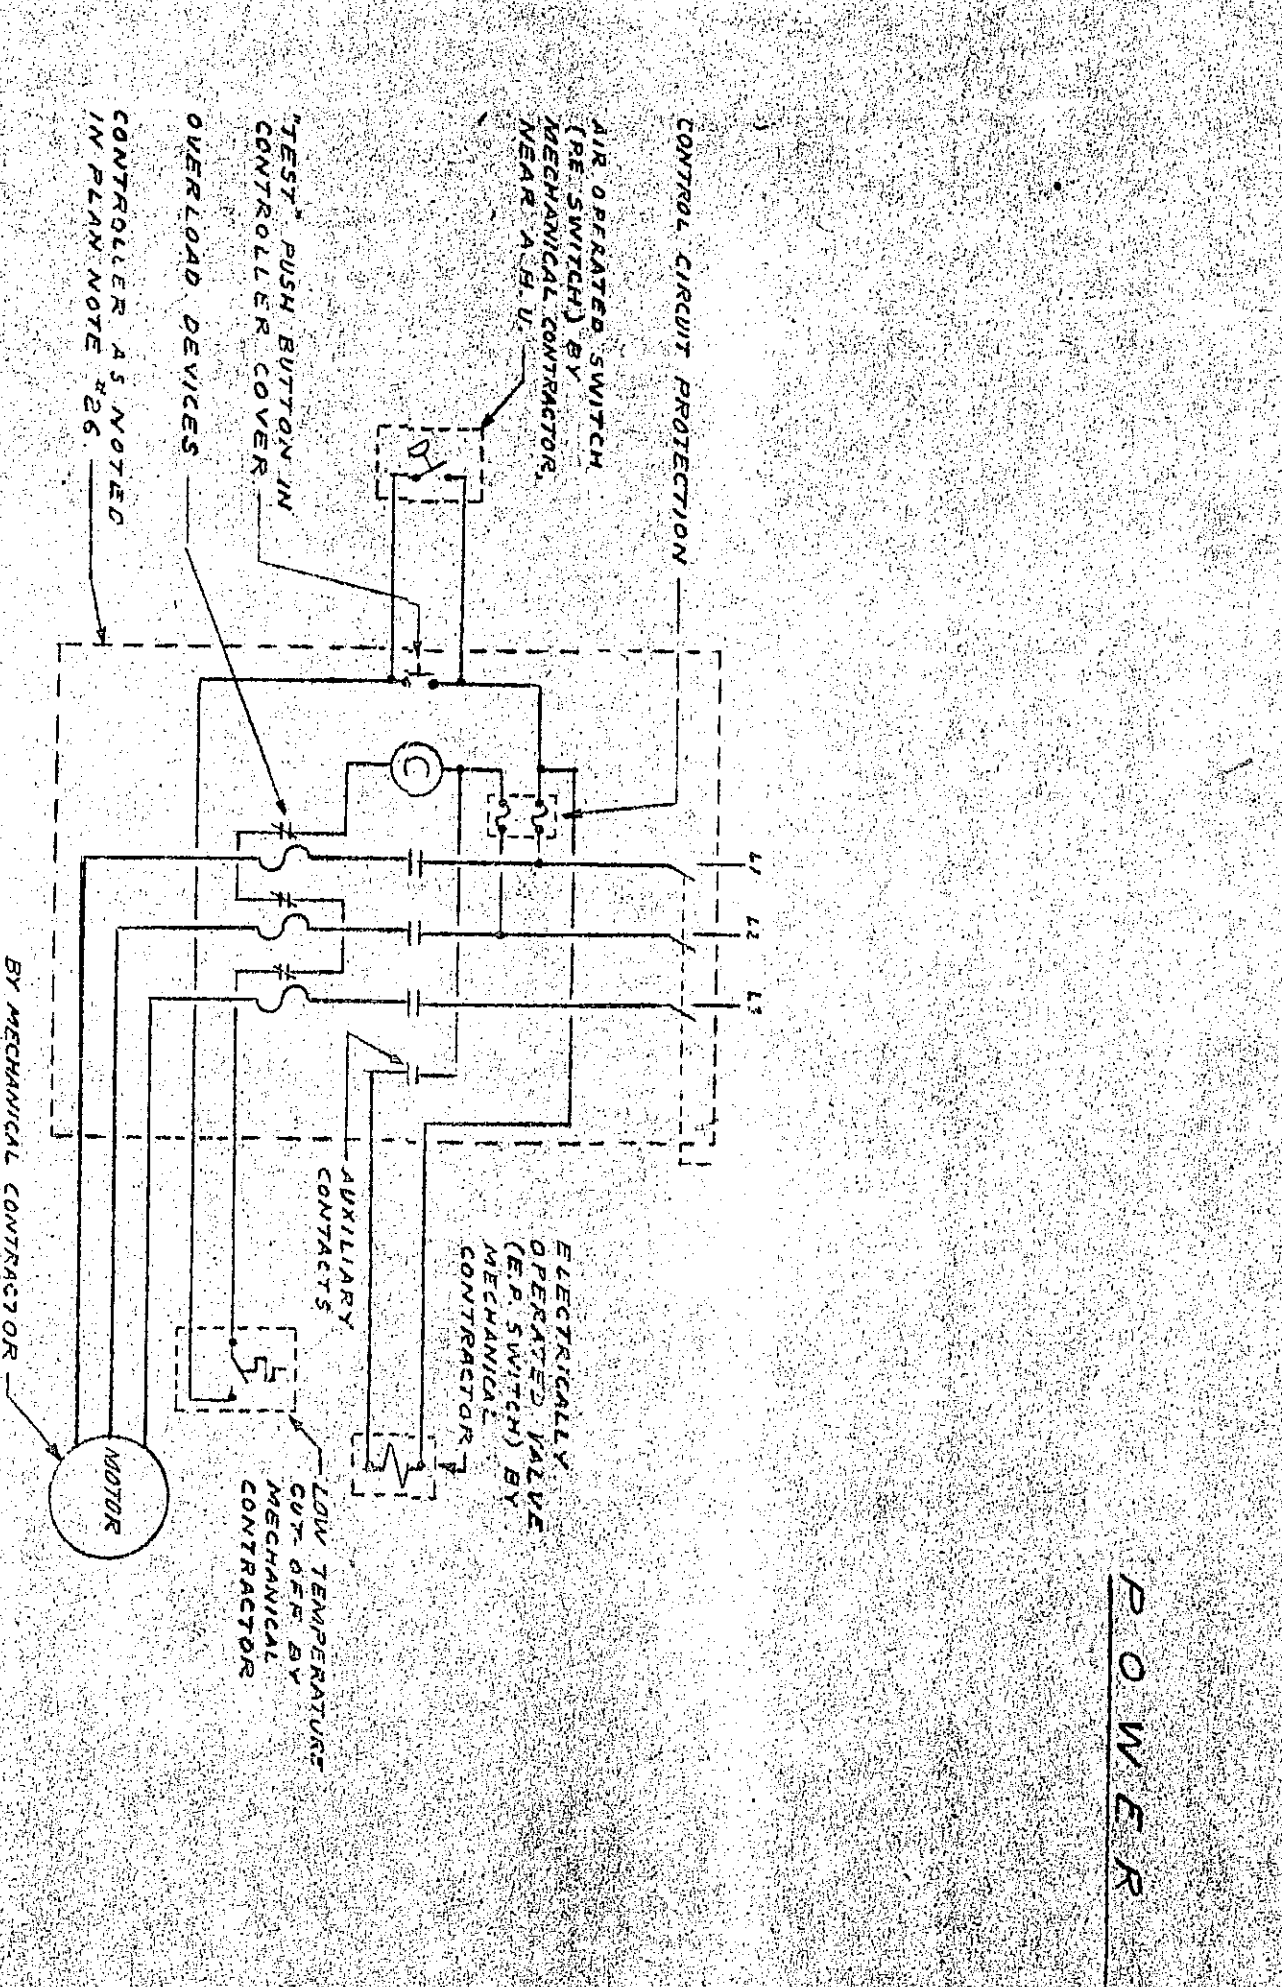
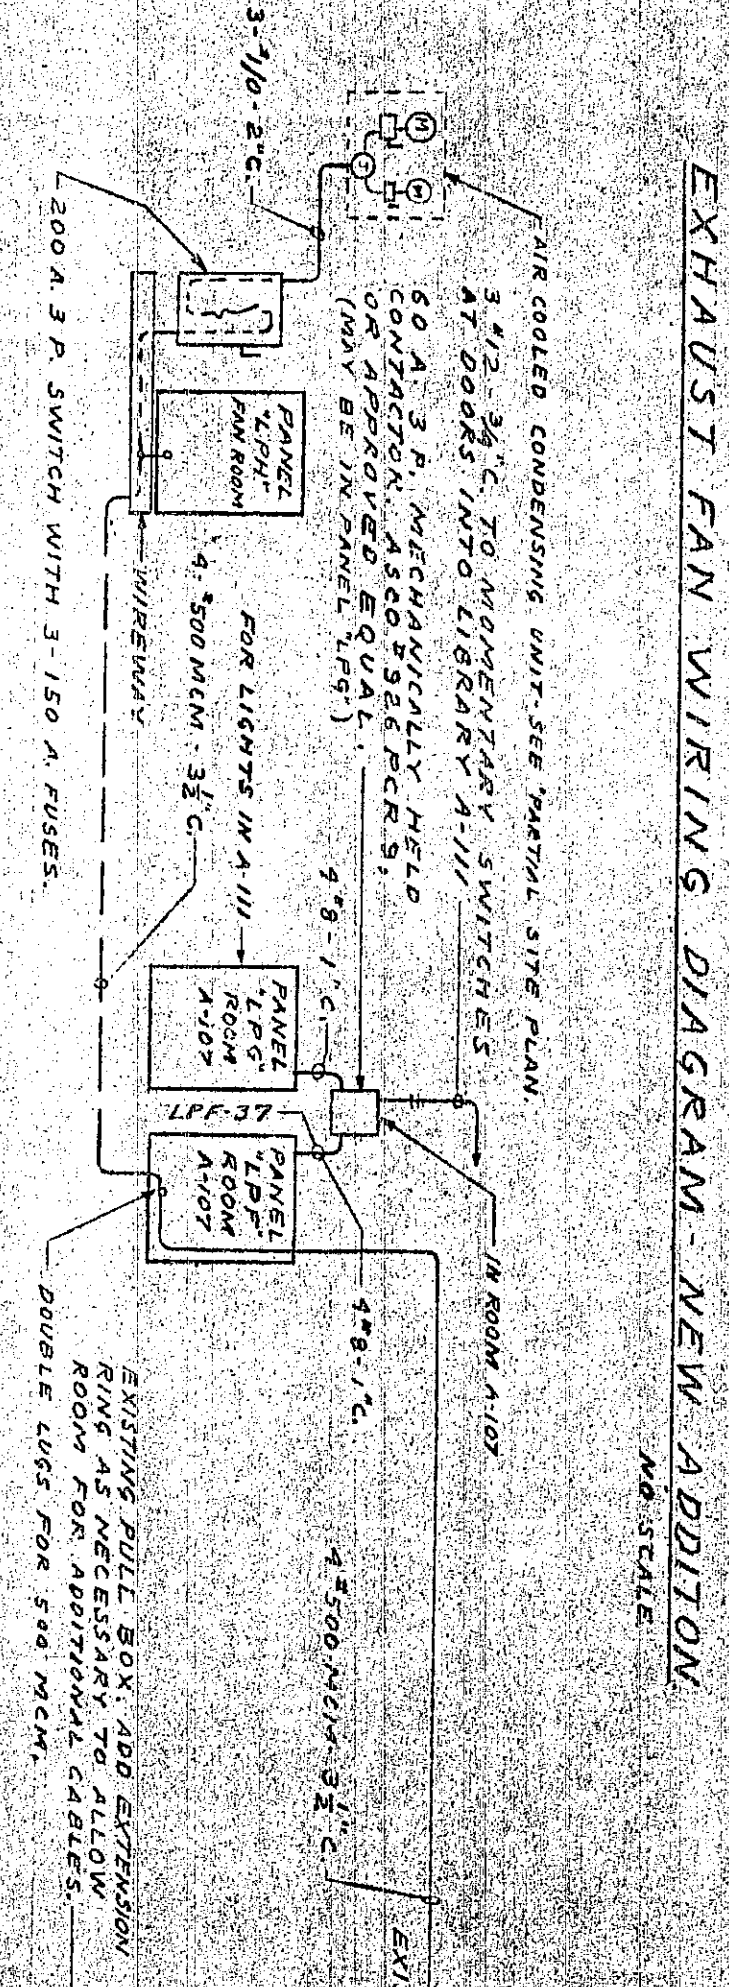
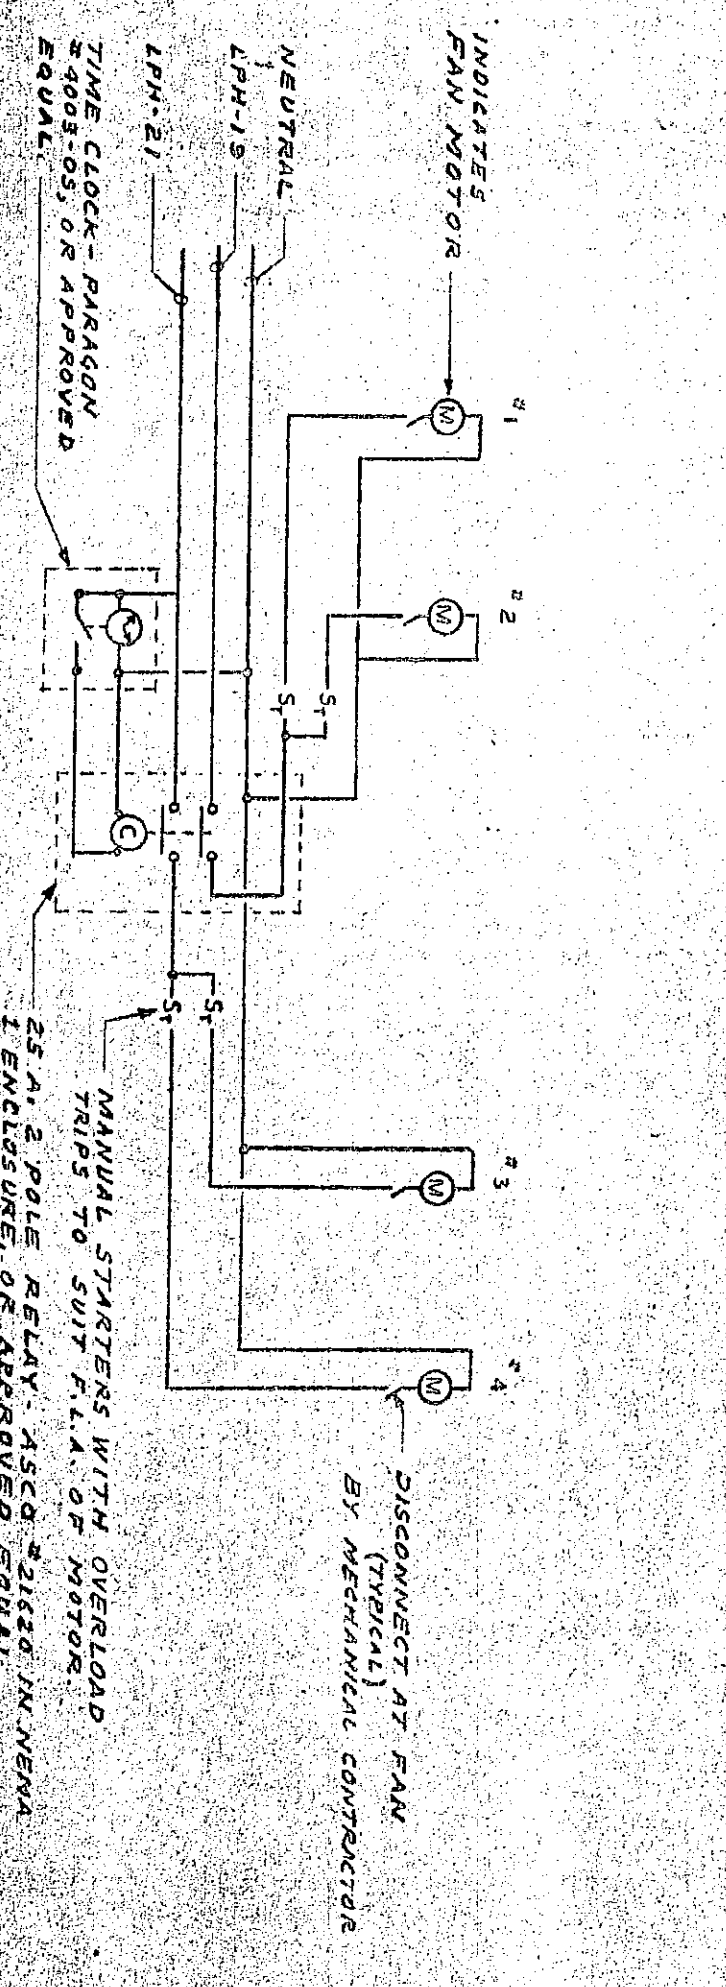





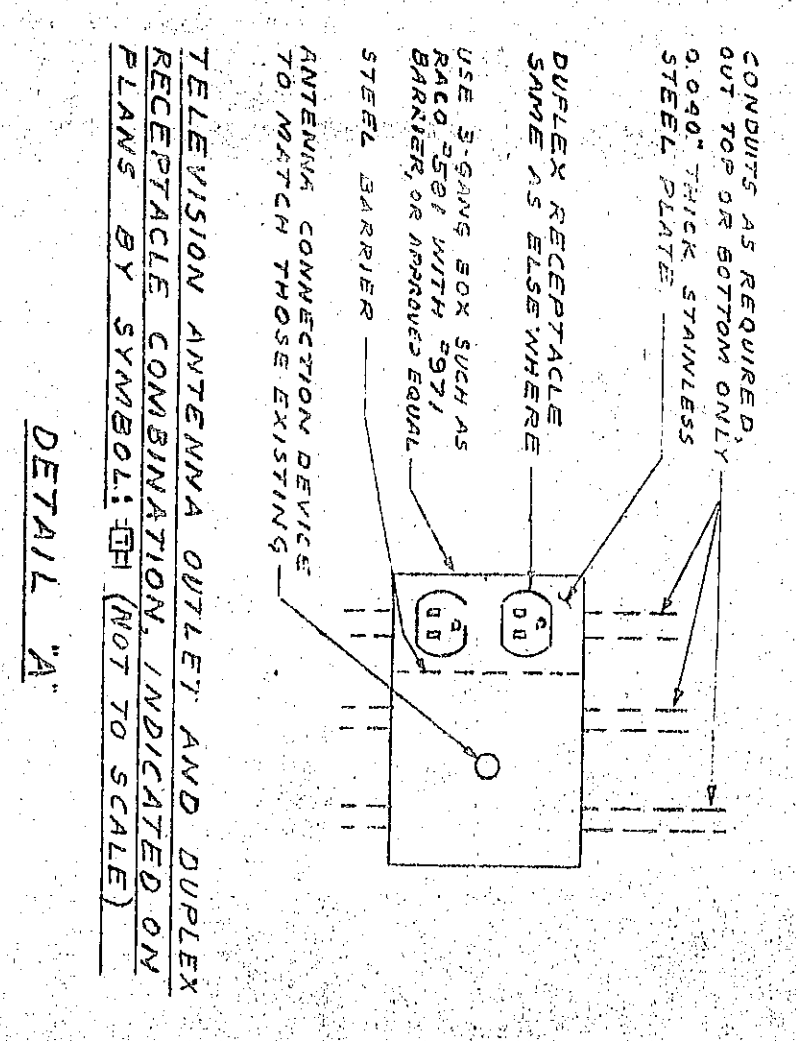


SCHEDULE OF LIGHTING FIXTURES

TYPE	MANUFACTURER'S SYMBOL	QUANTITY	REMARKS

SCHEDULE OF SYMBOLS

SYMBOL	DESCRIPTION

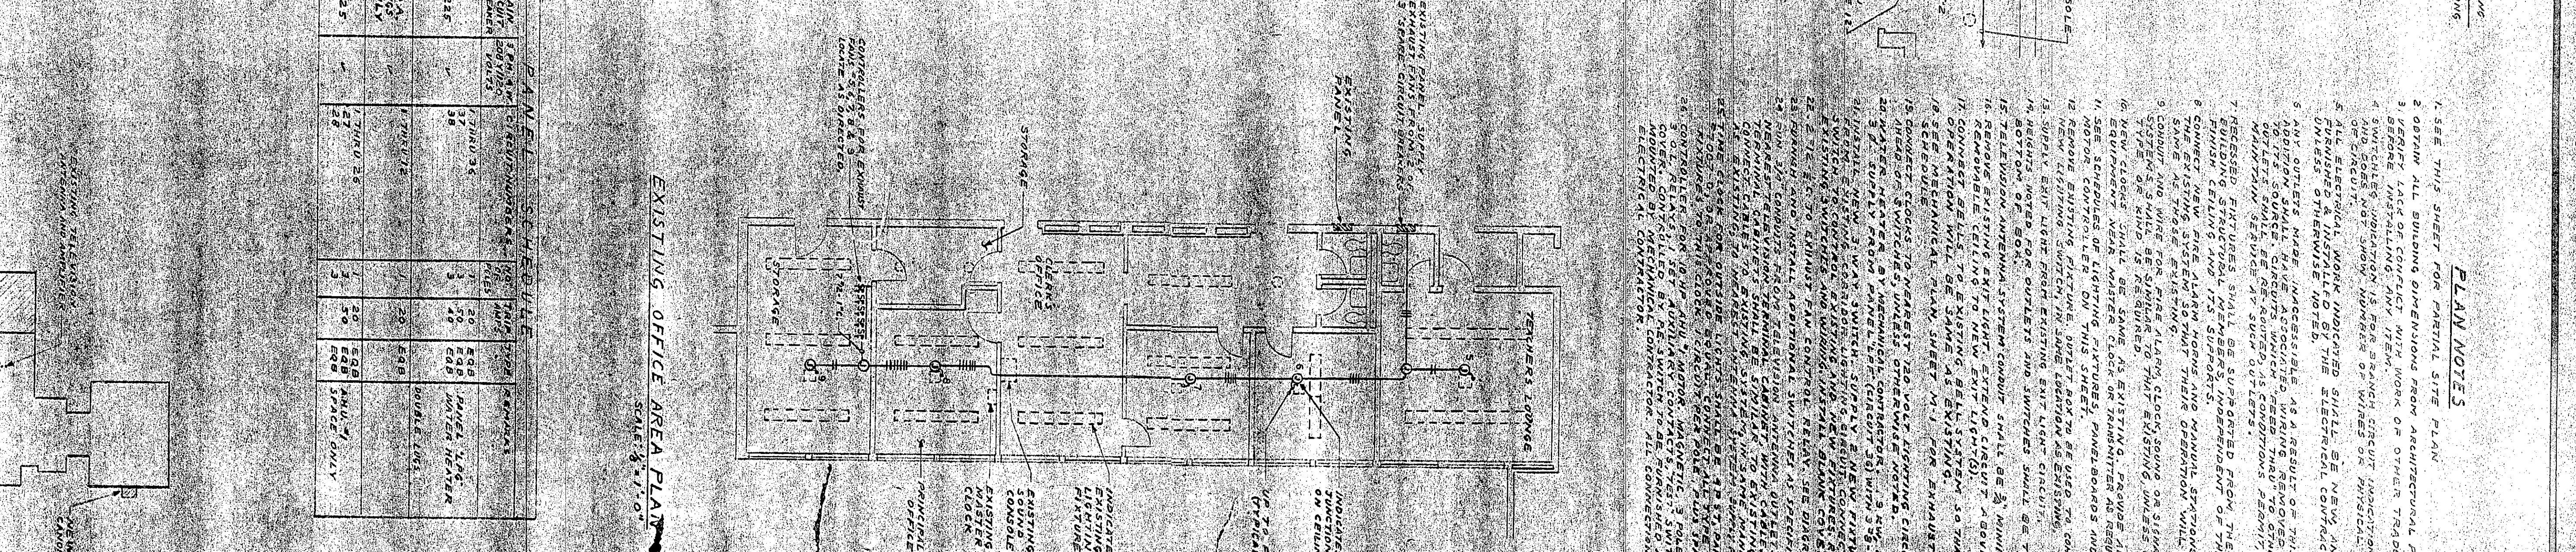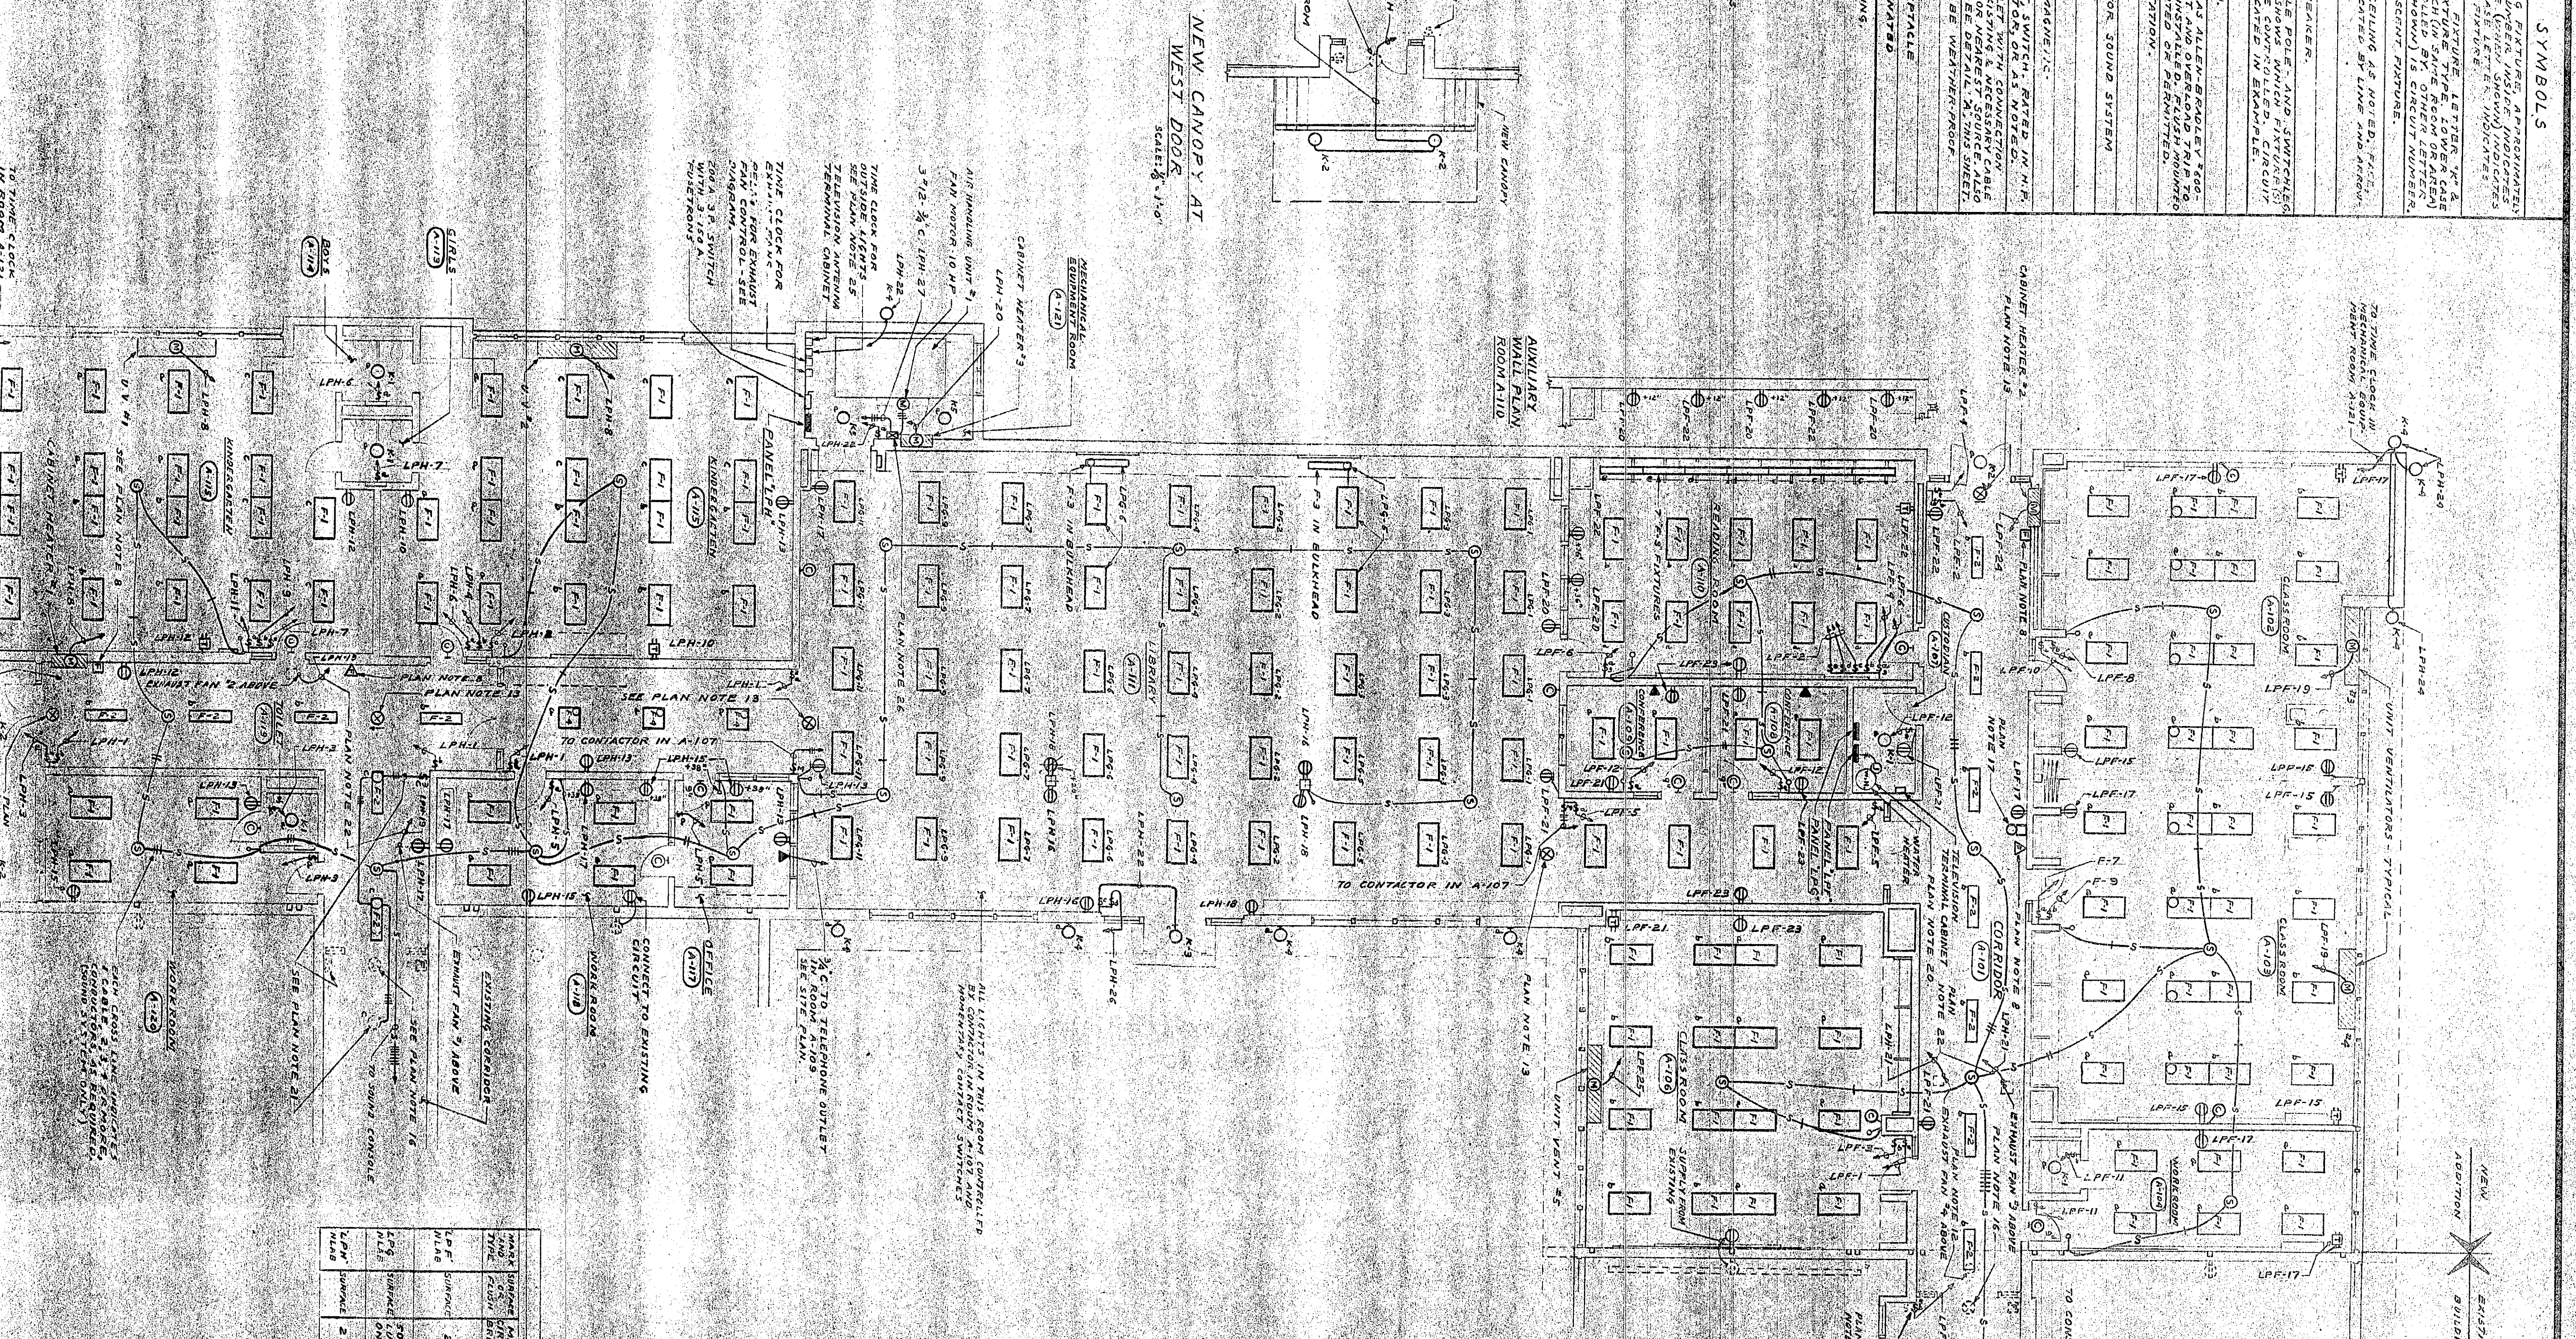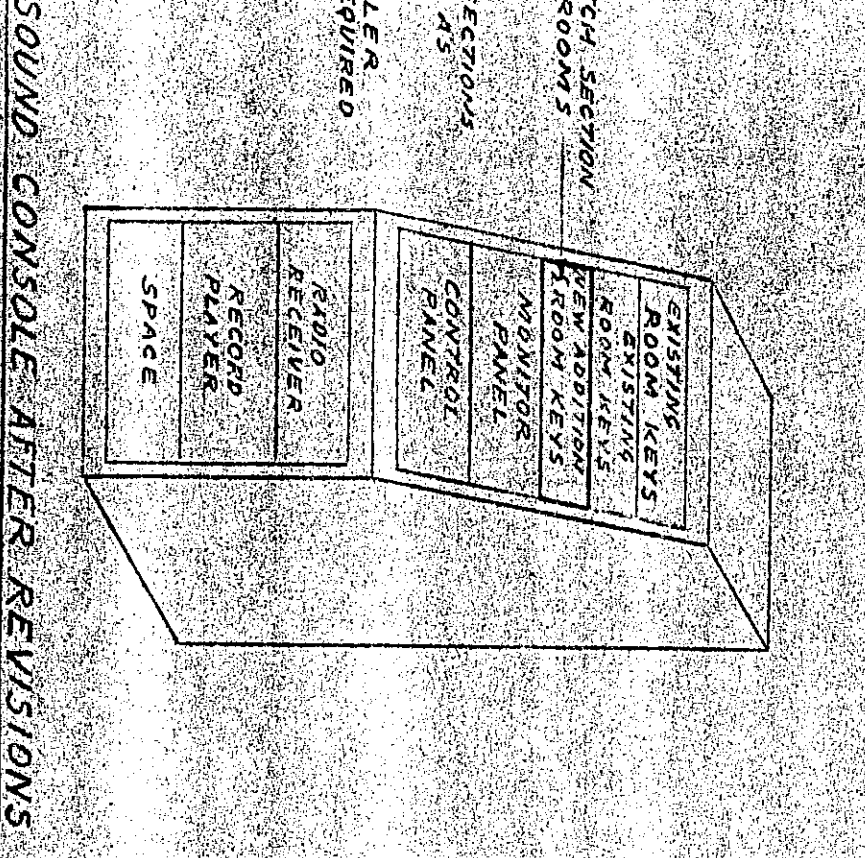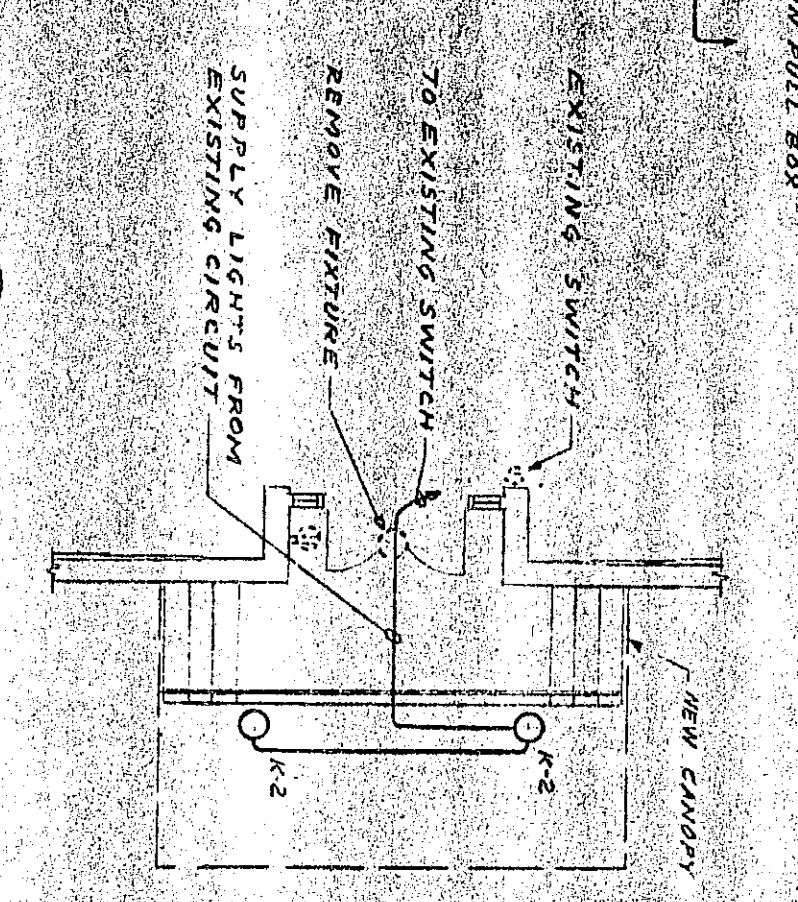

EVERETT I. BROWN COMPANY ARCHITECTS & ENGINEERS
 5500 BRADLEY AVENUE
 INDIANAPOLIS, INDIANA
 SHEET E-1 OF 2
 ADDITION TO CENTRAL ELEMENTARY SCHOOL