




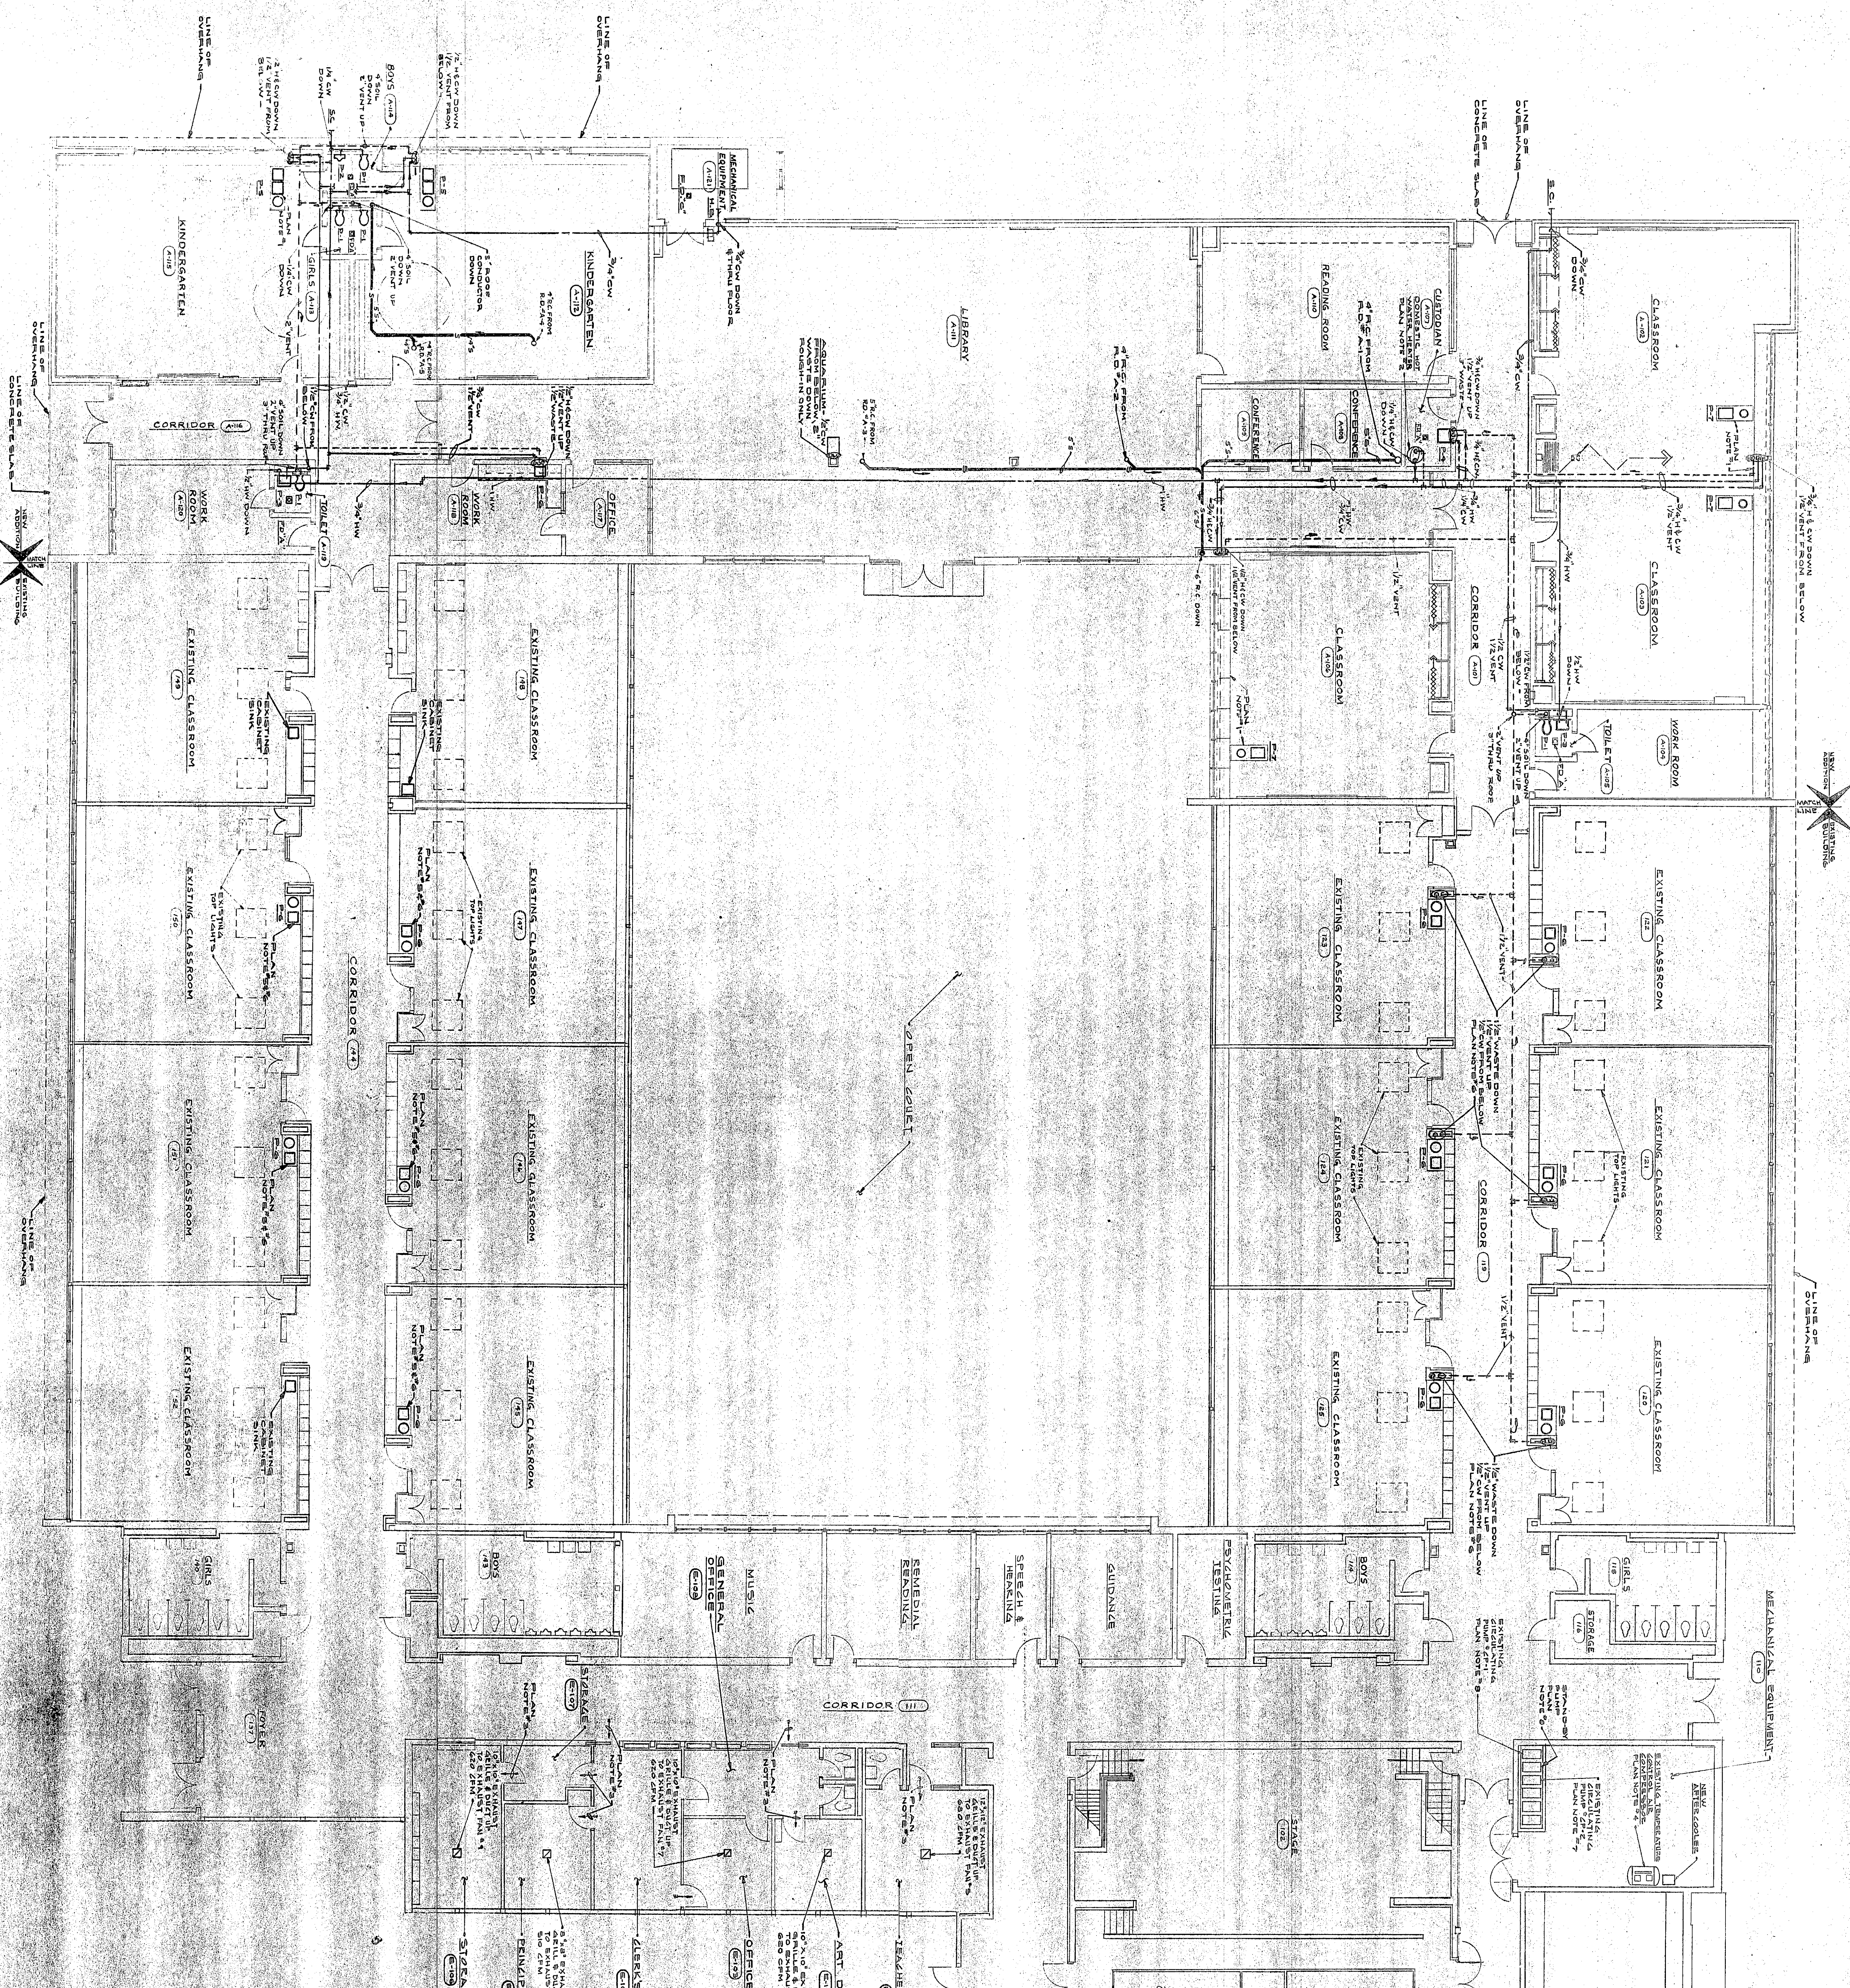


- PLAN NOTE**

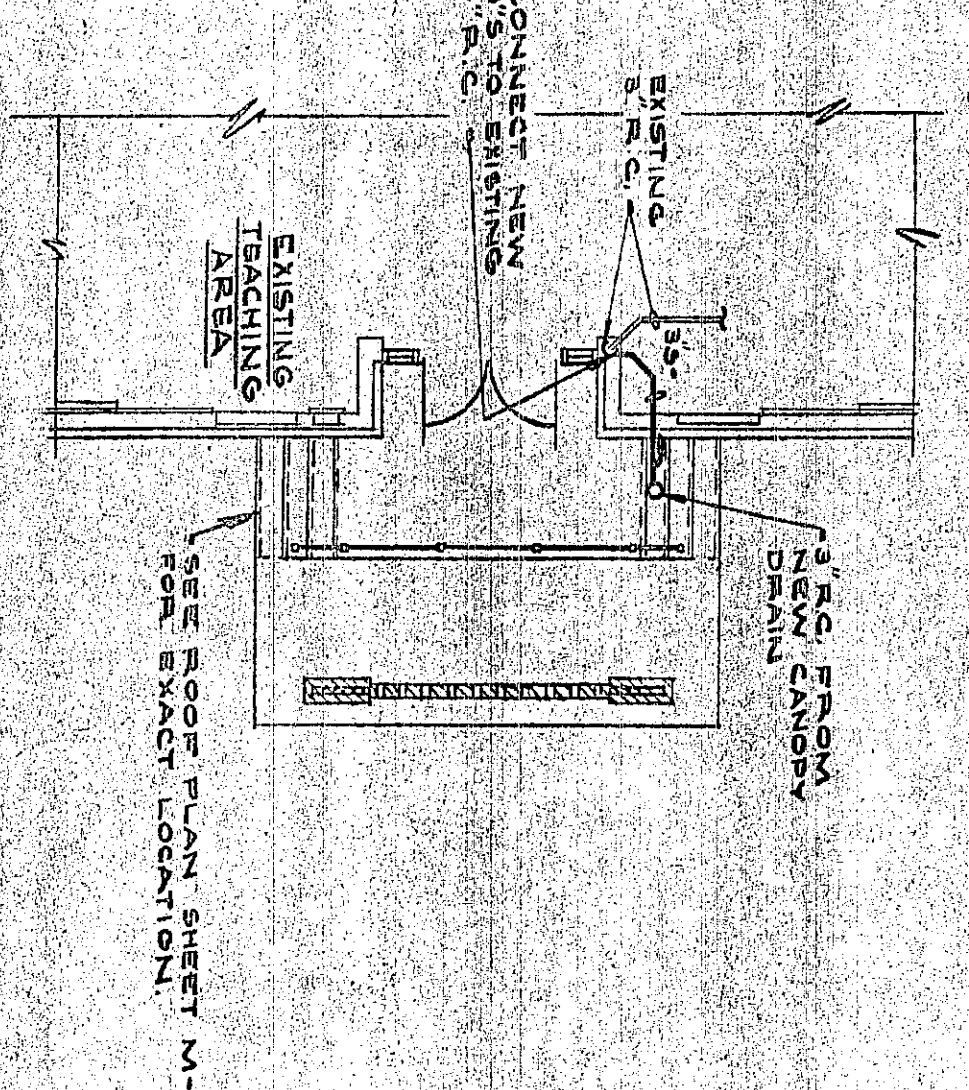

DETAIL OF NEW CANOPY DRAIN ON EXISTING BUILDING

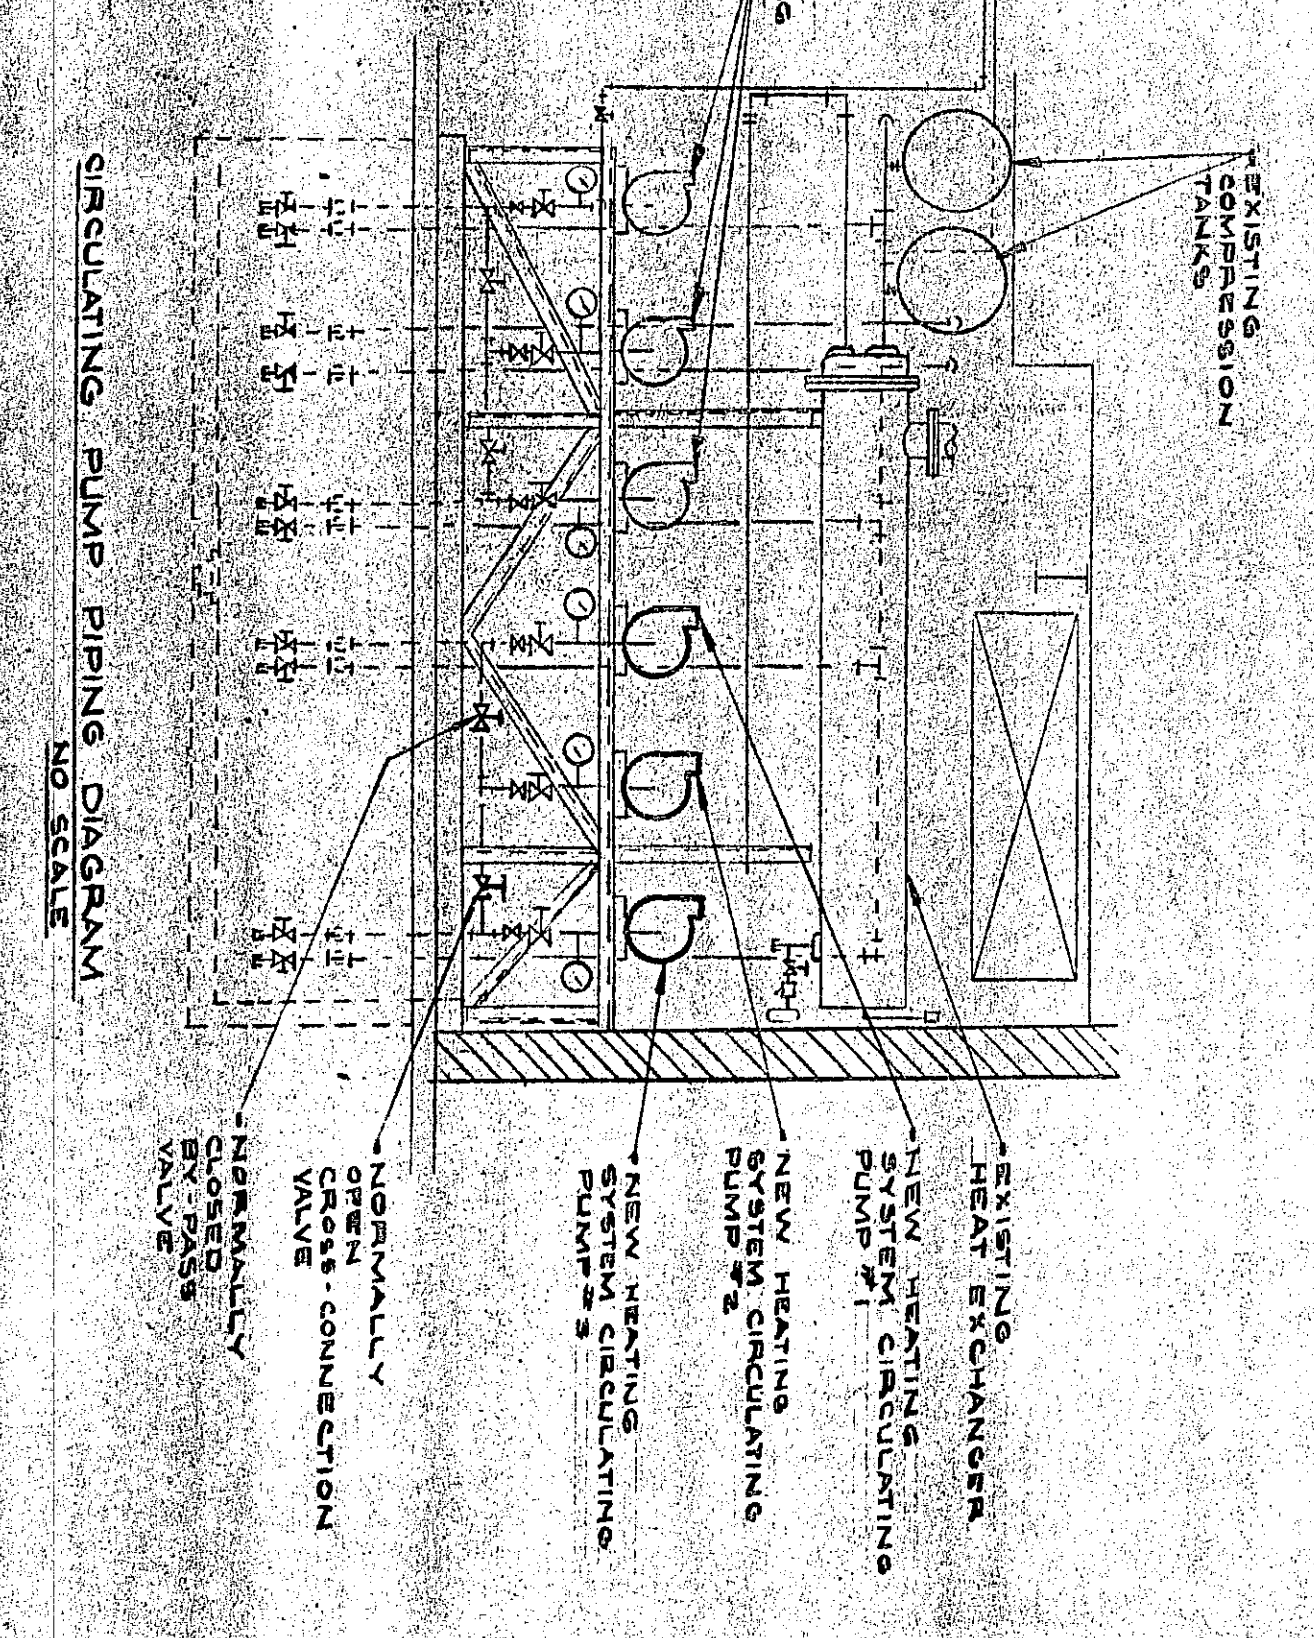

CIRCULATING PUMP PIPING DIAGRAM

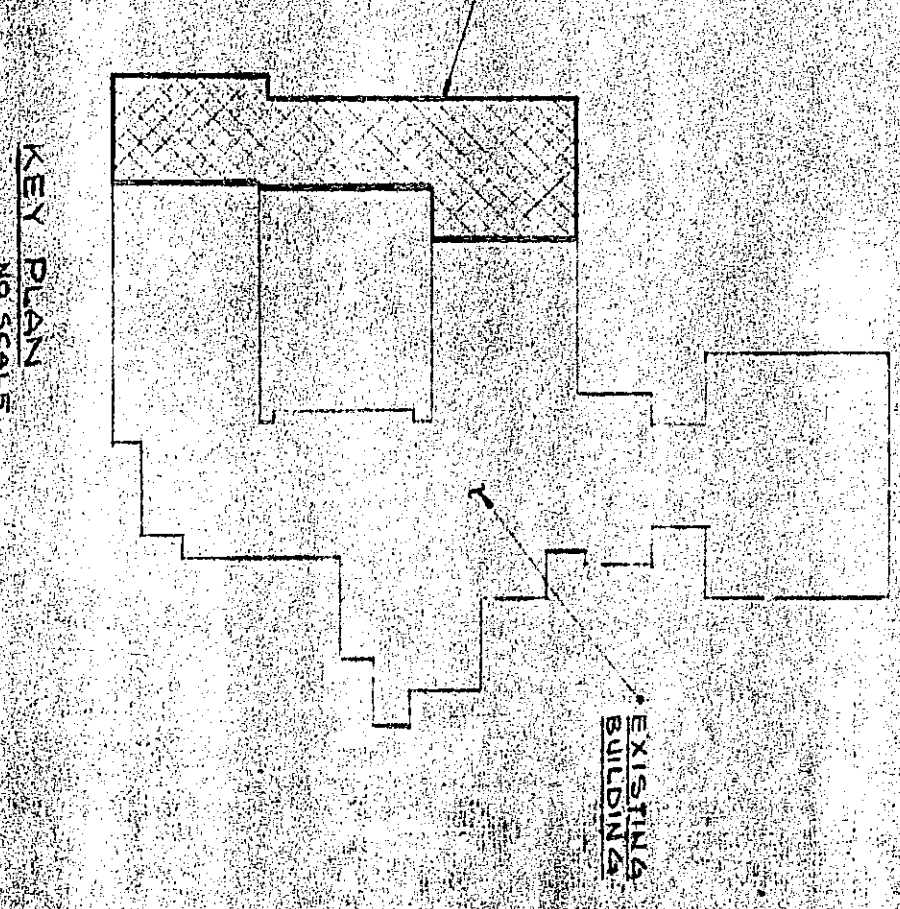

KEY PLAN