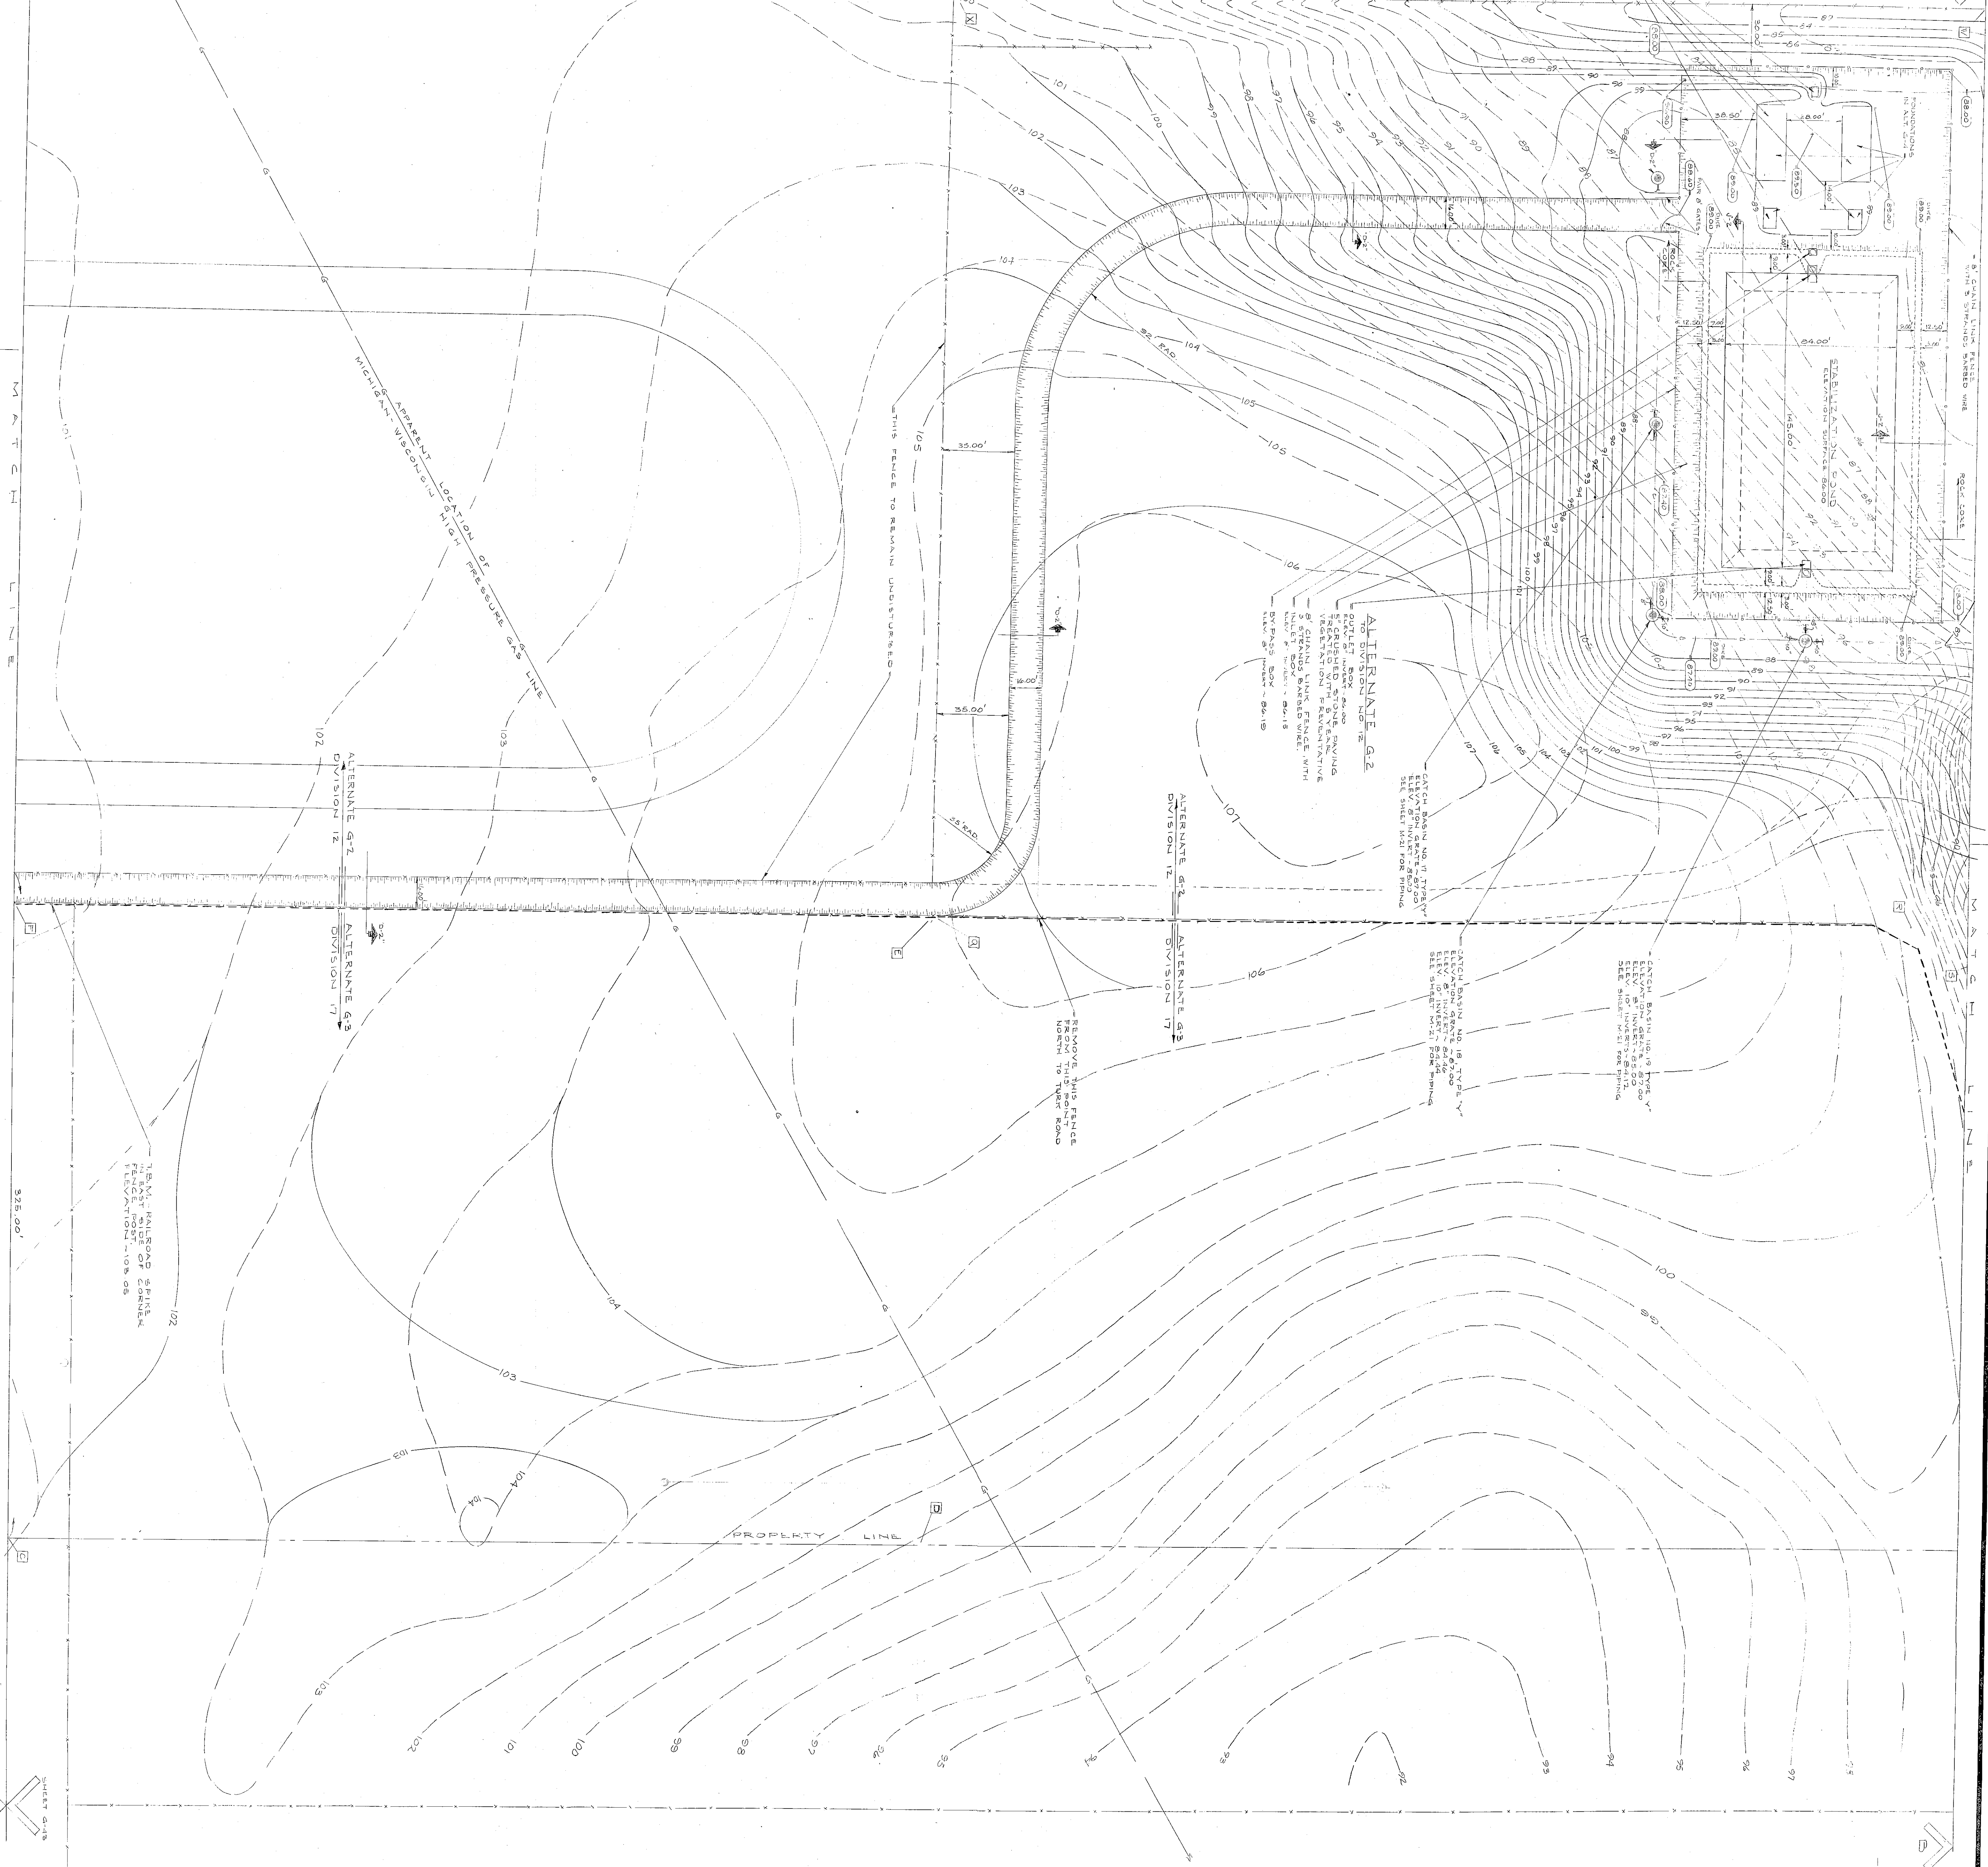
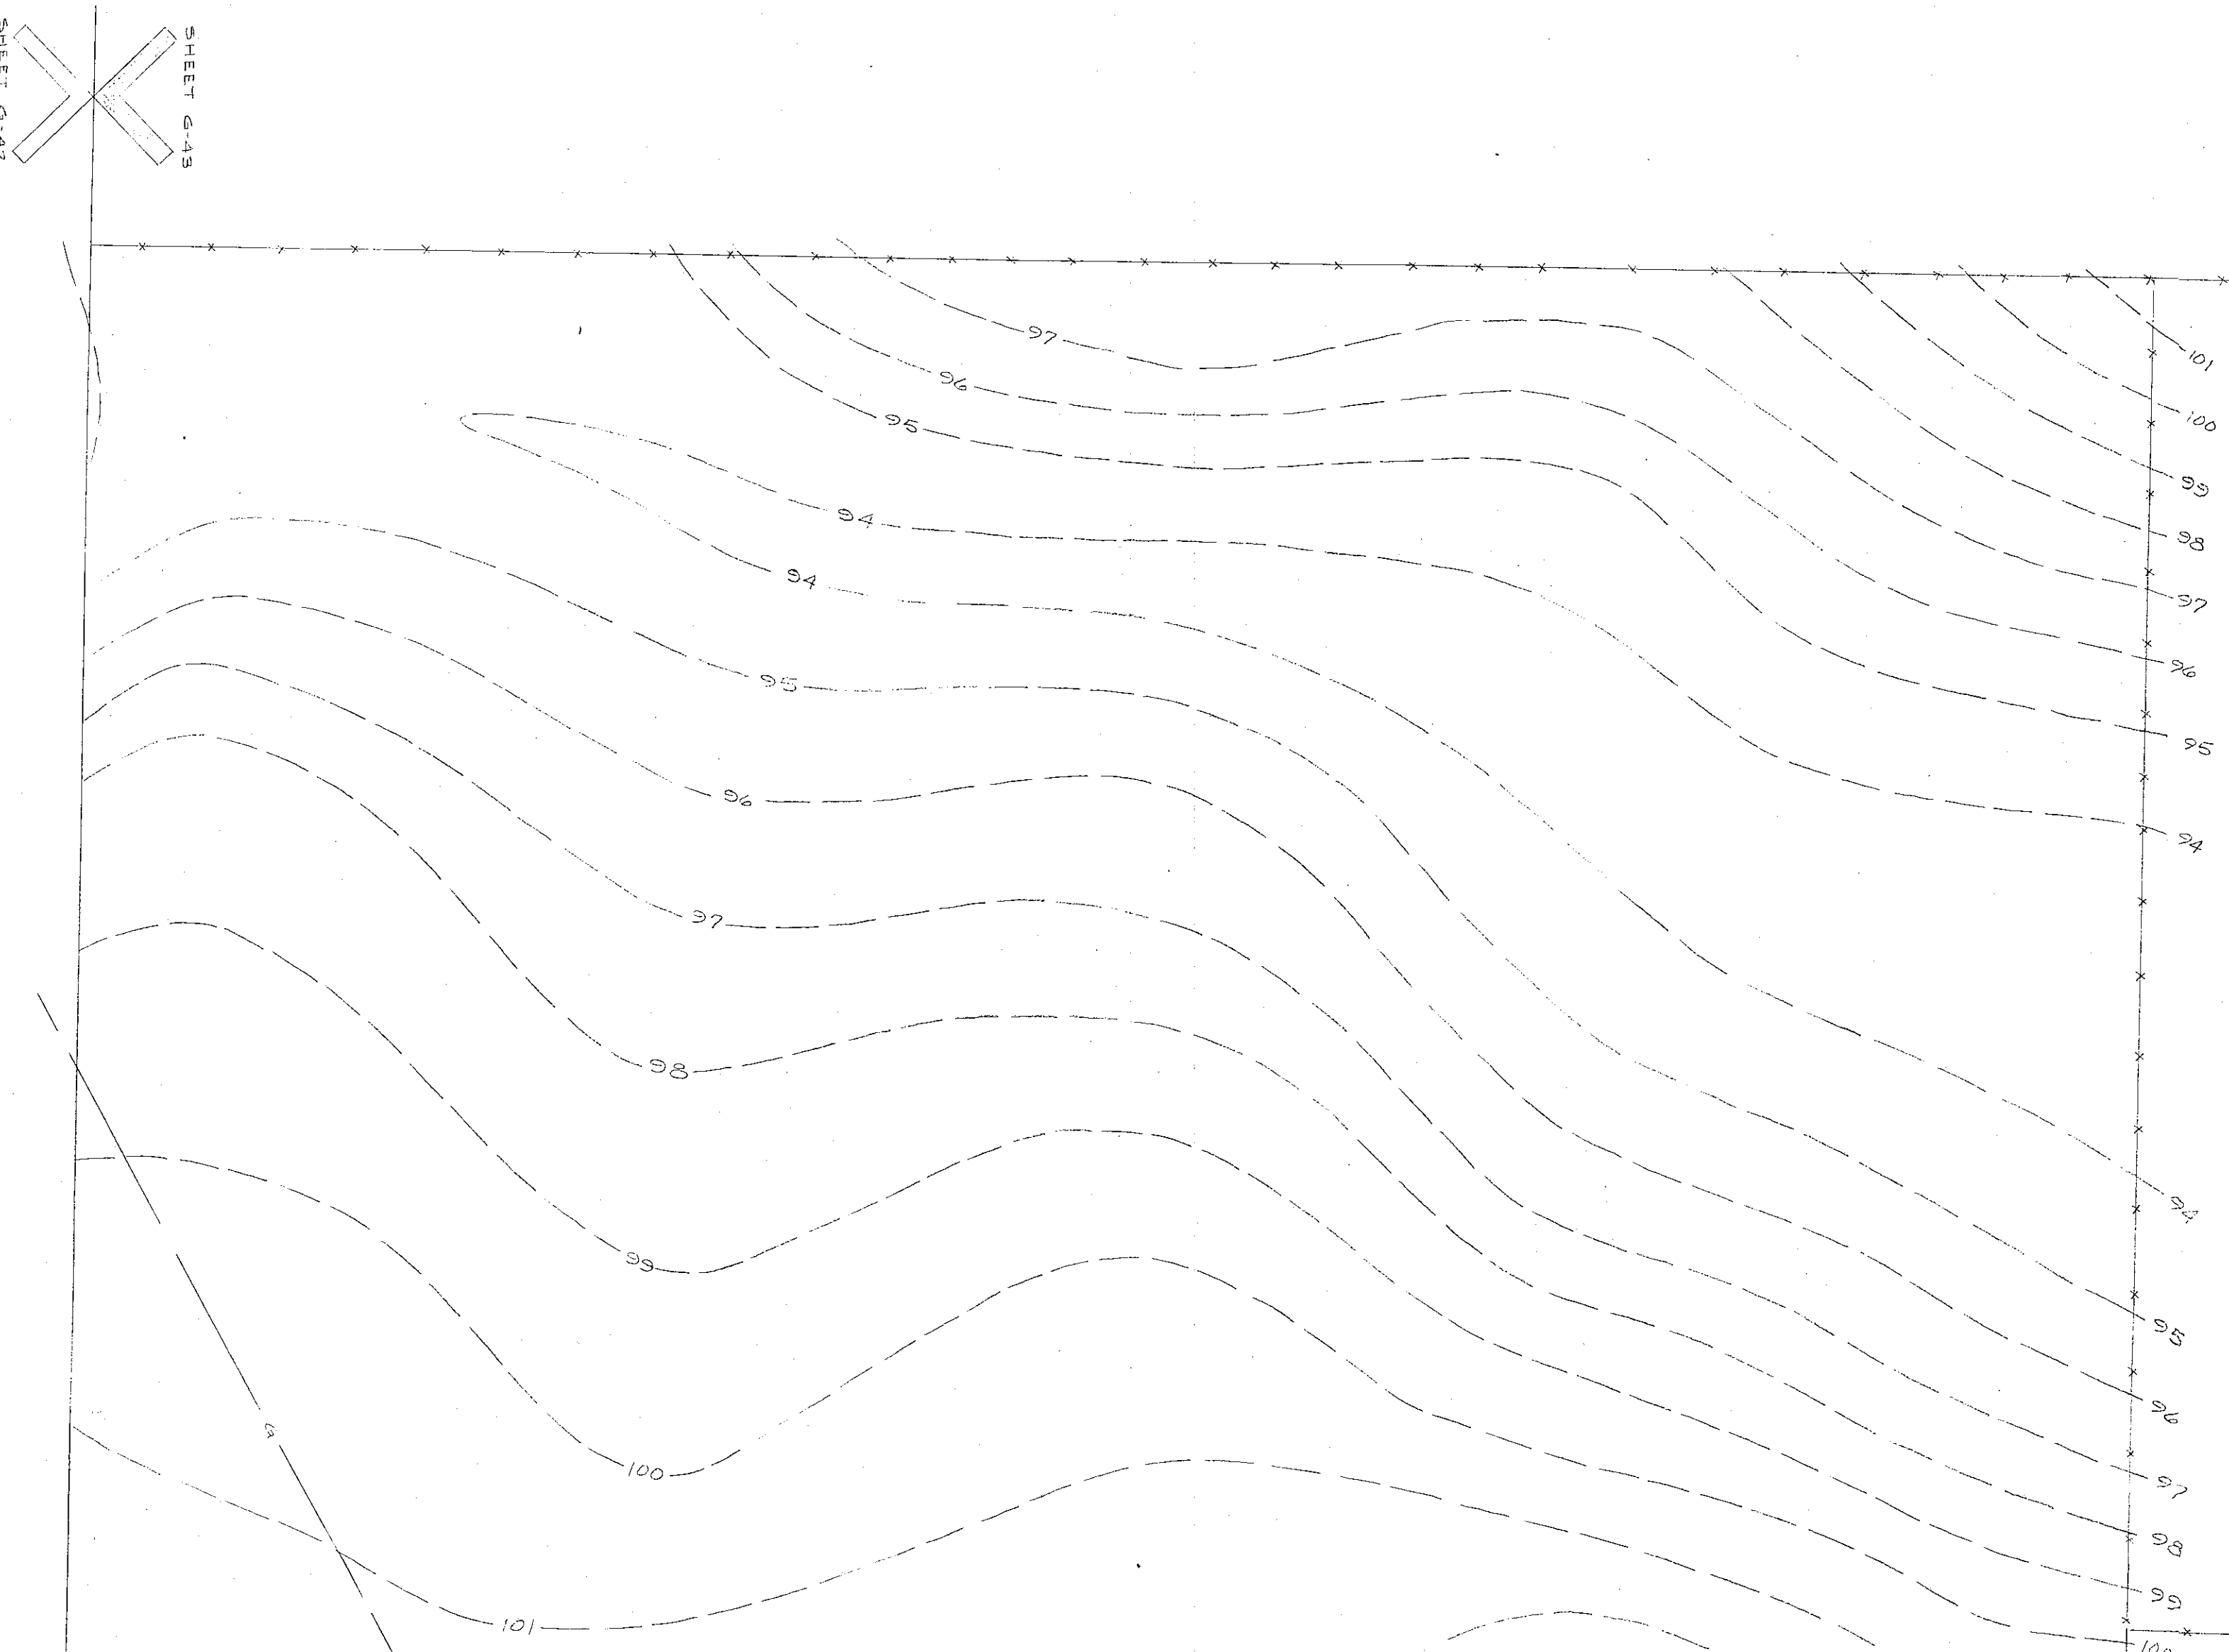
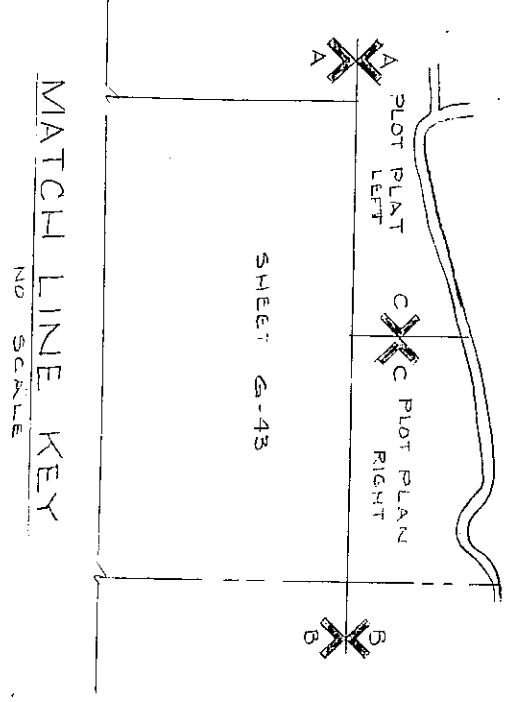
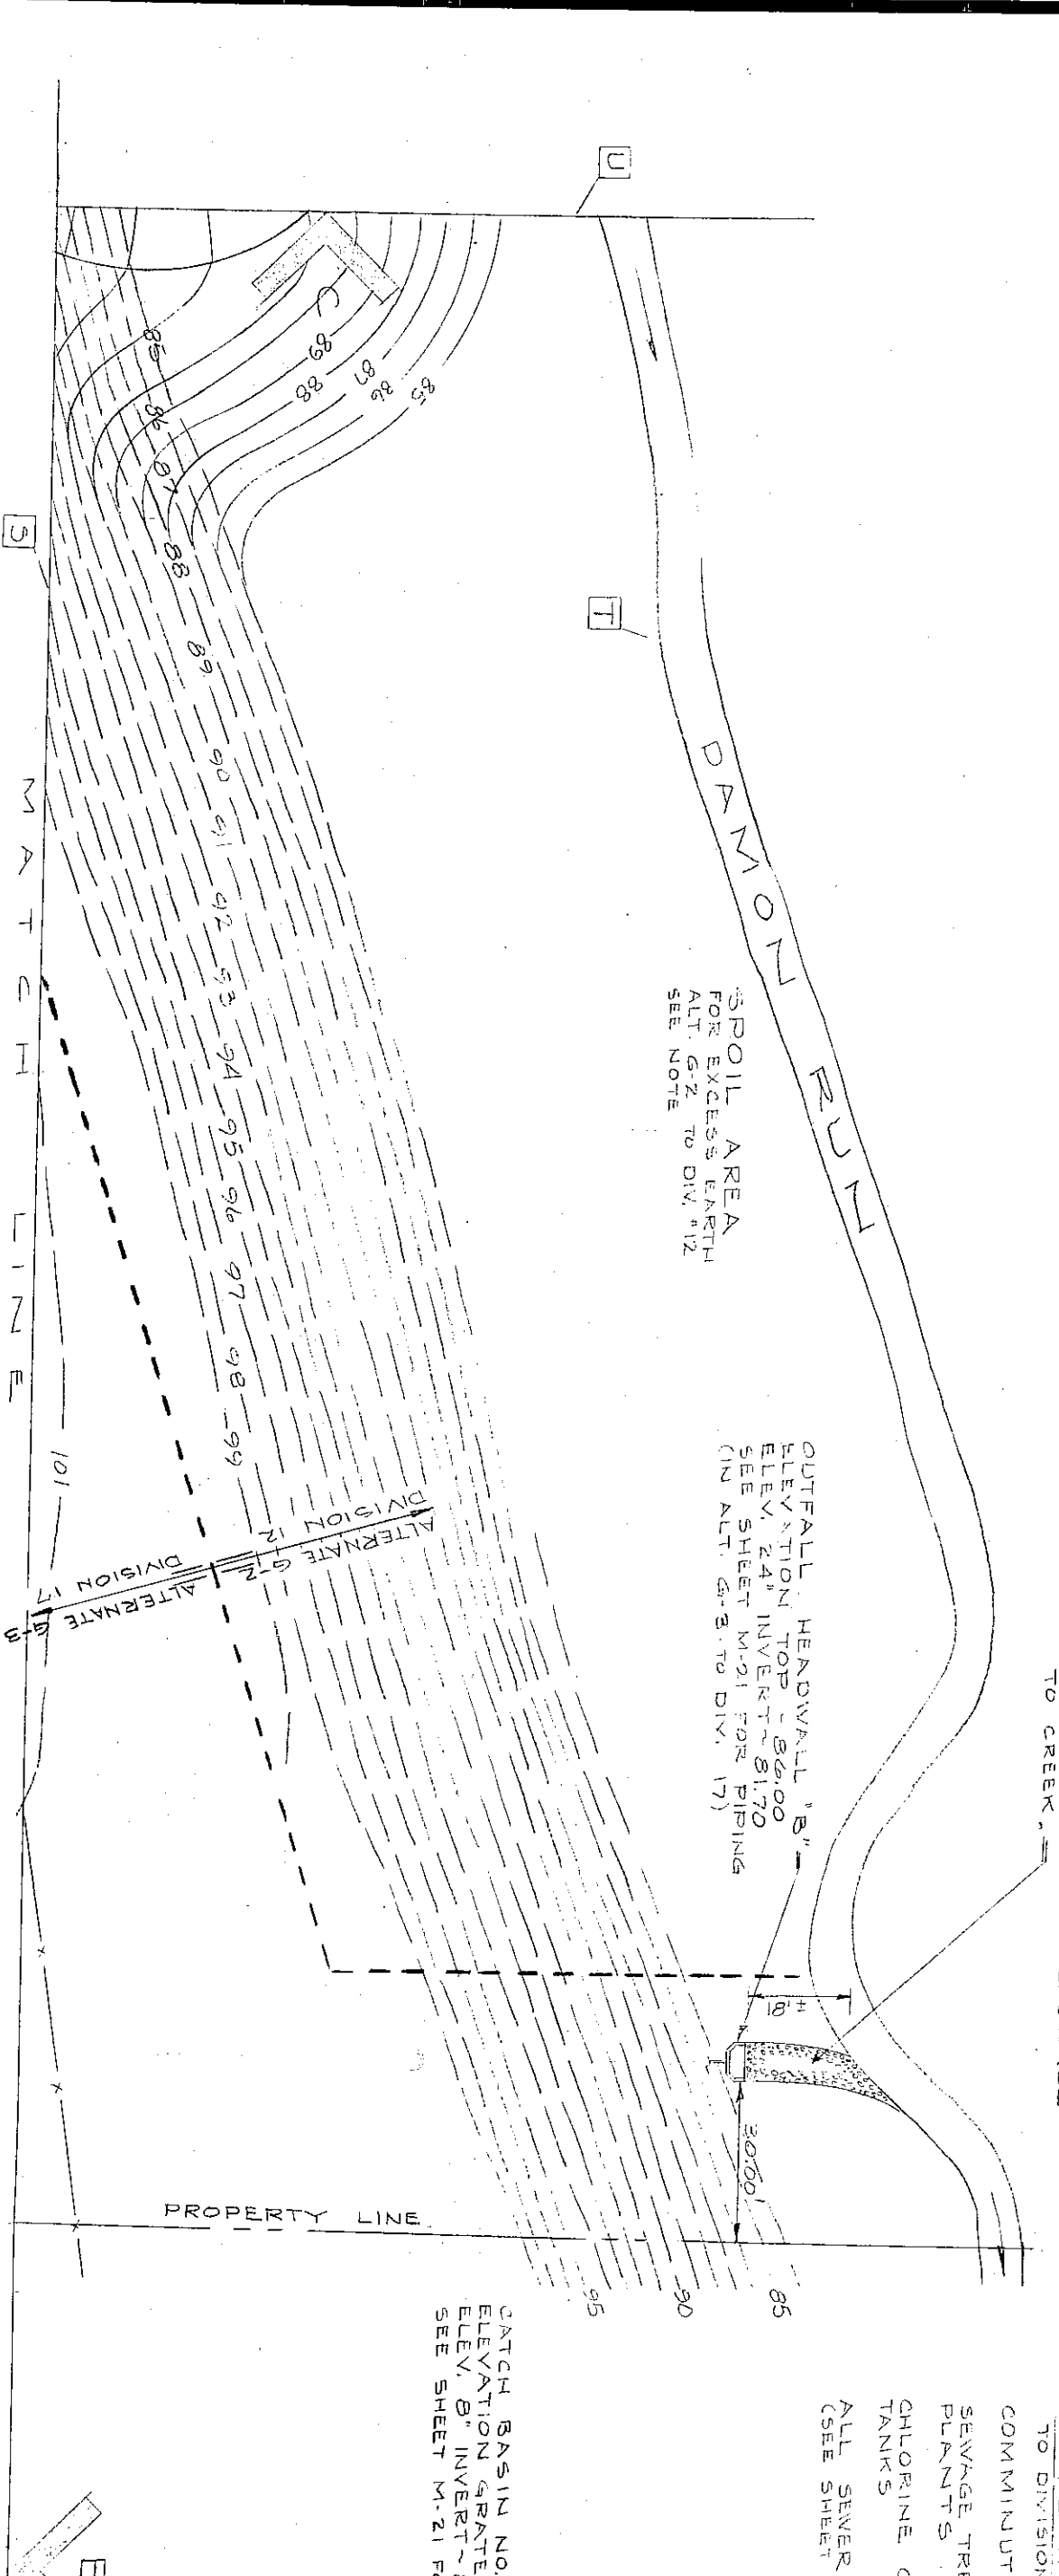
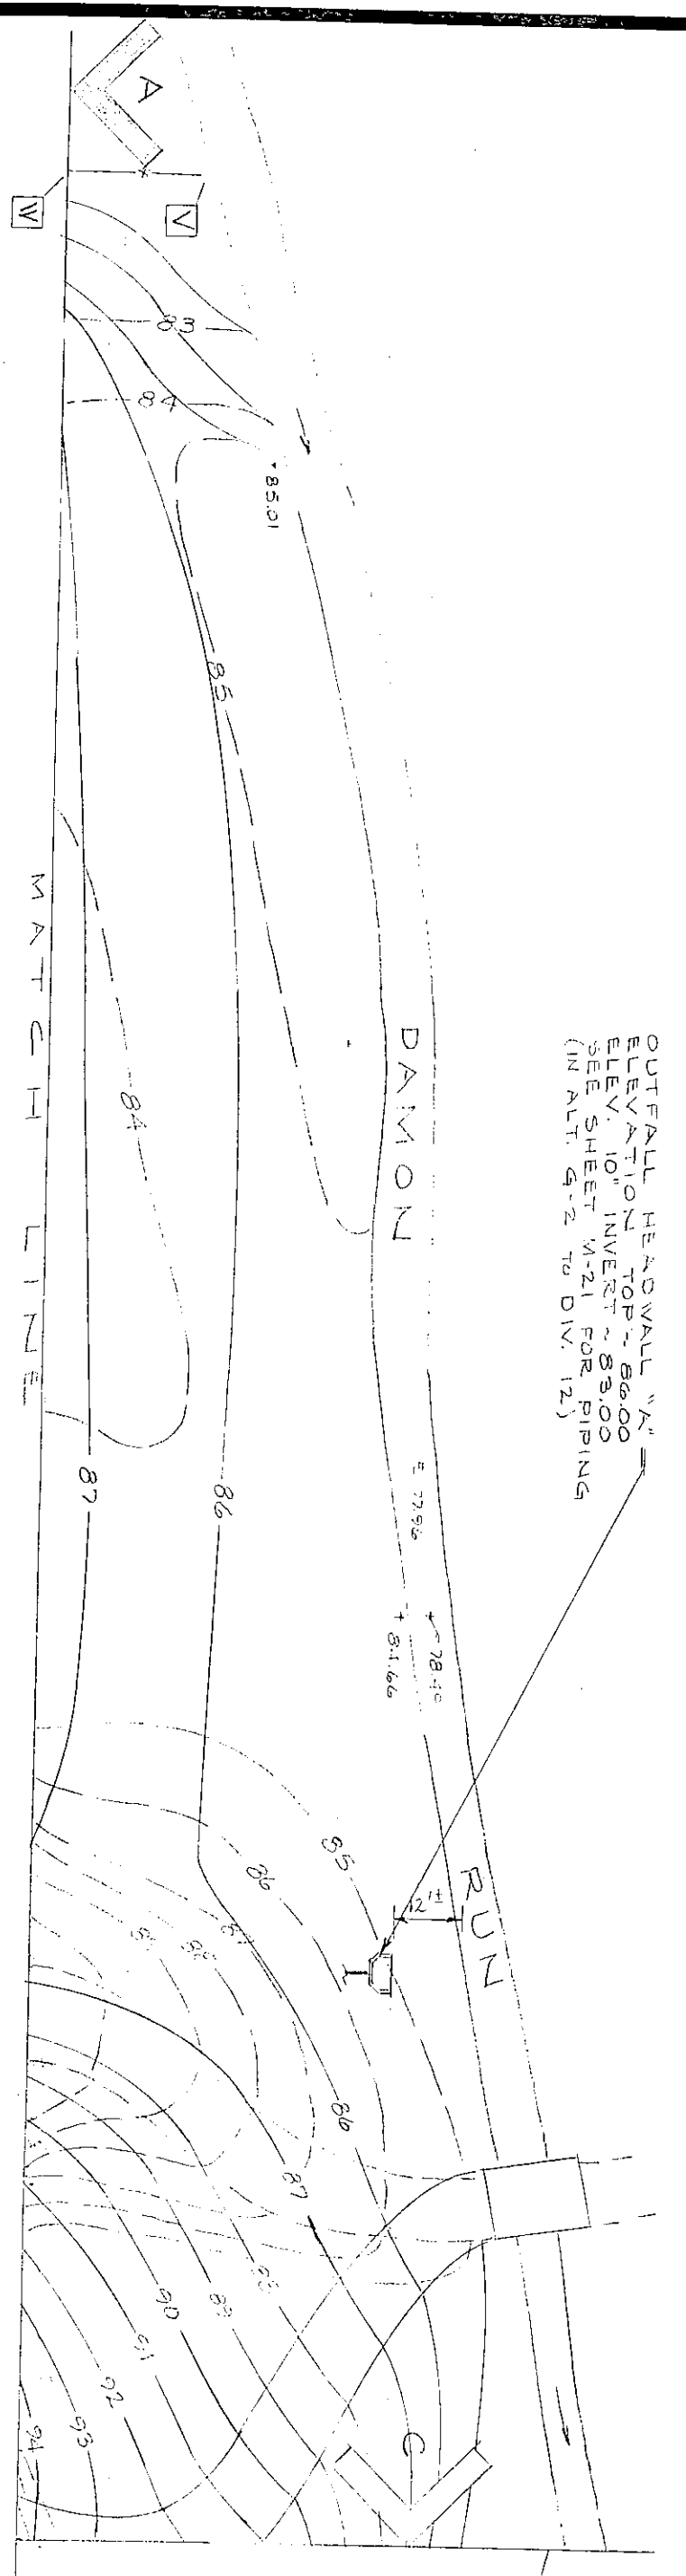


PLOT PLAN
SCALE 1"=50.00'