

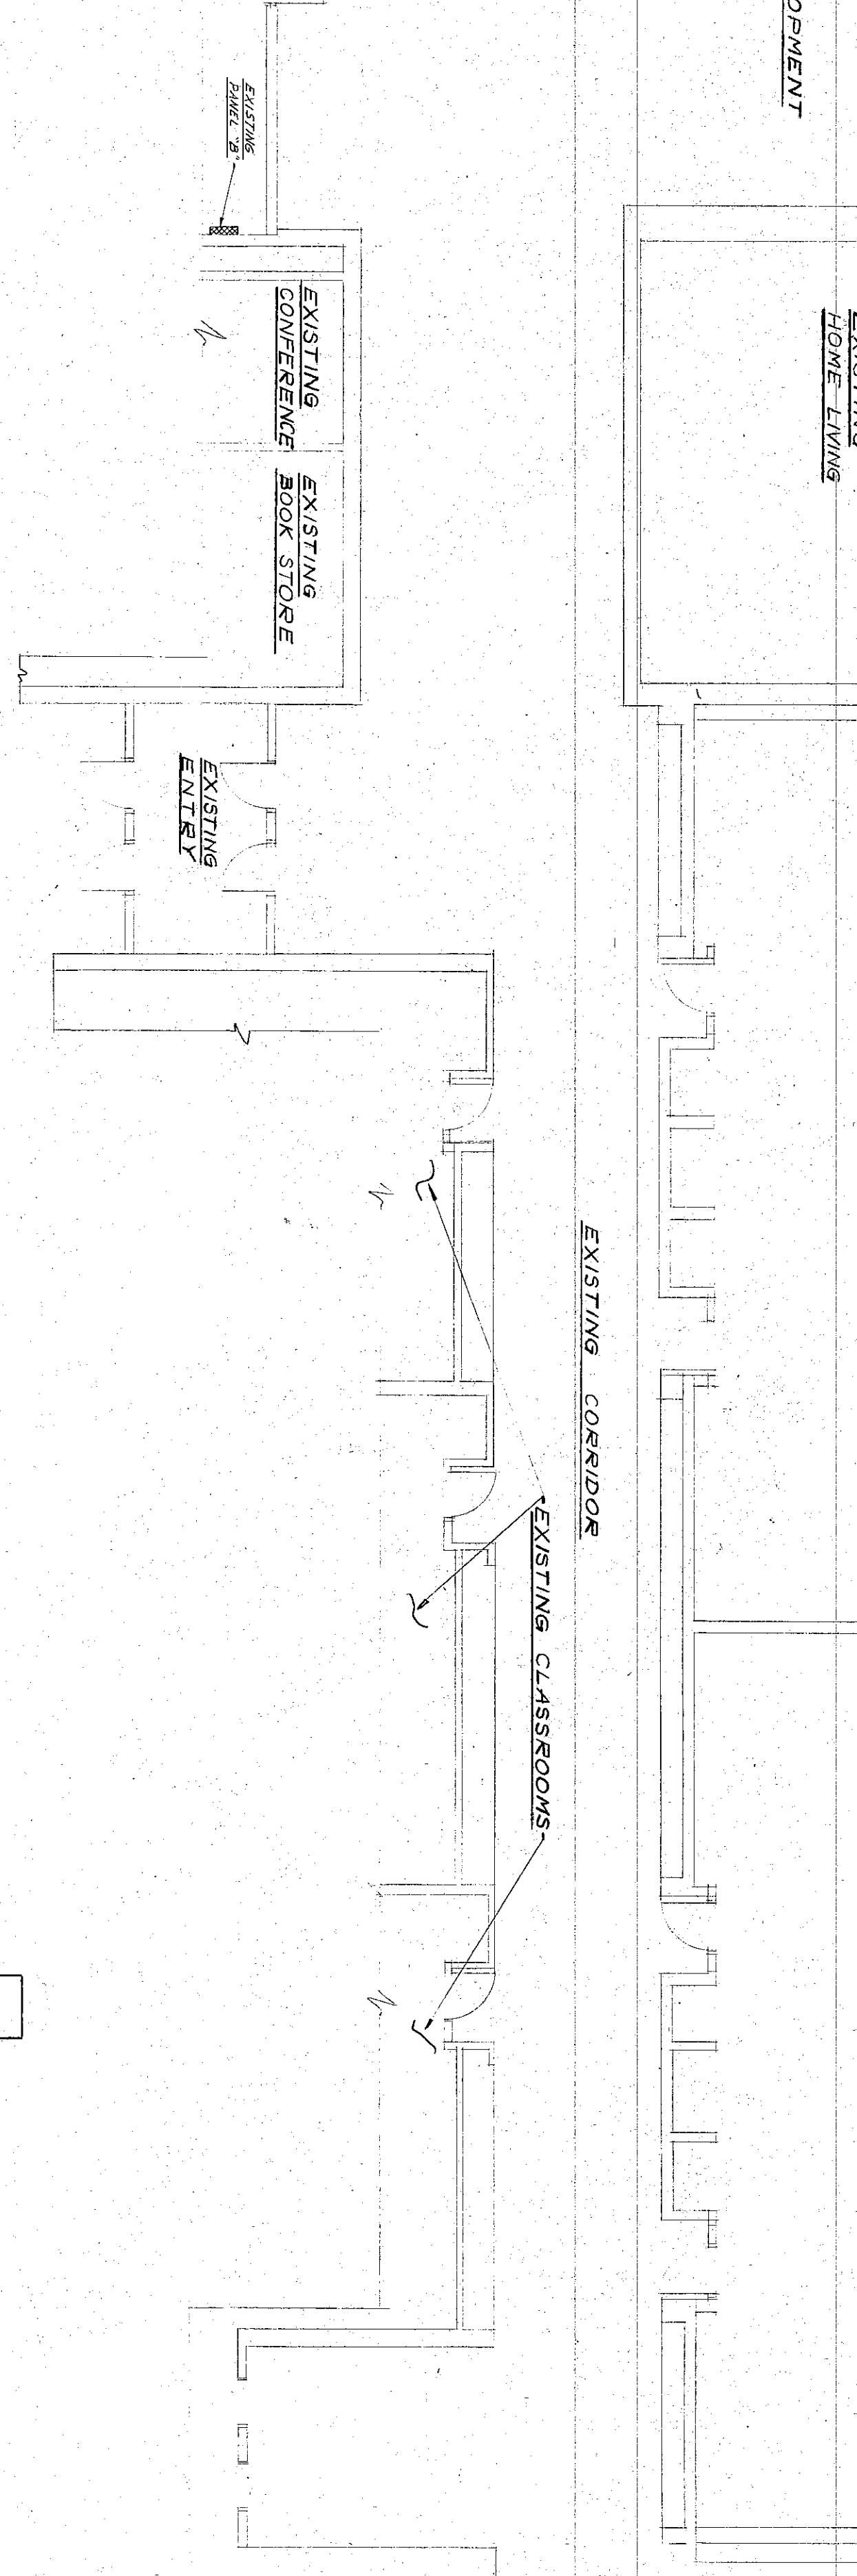
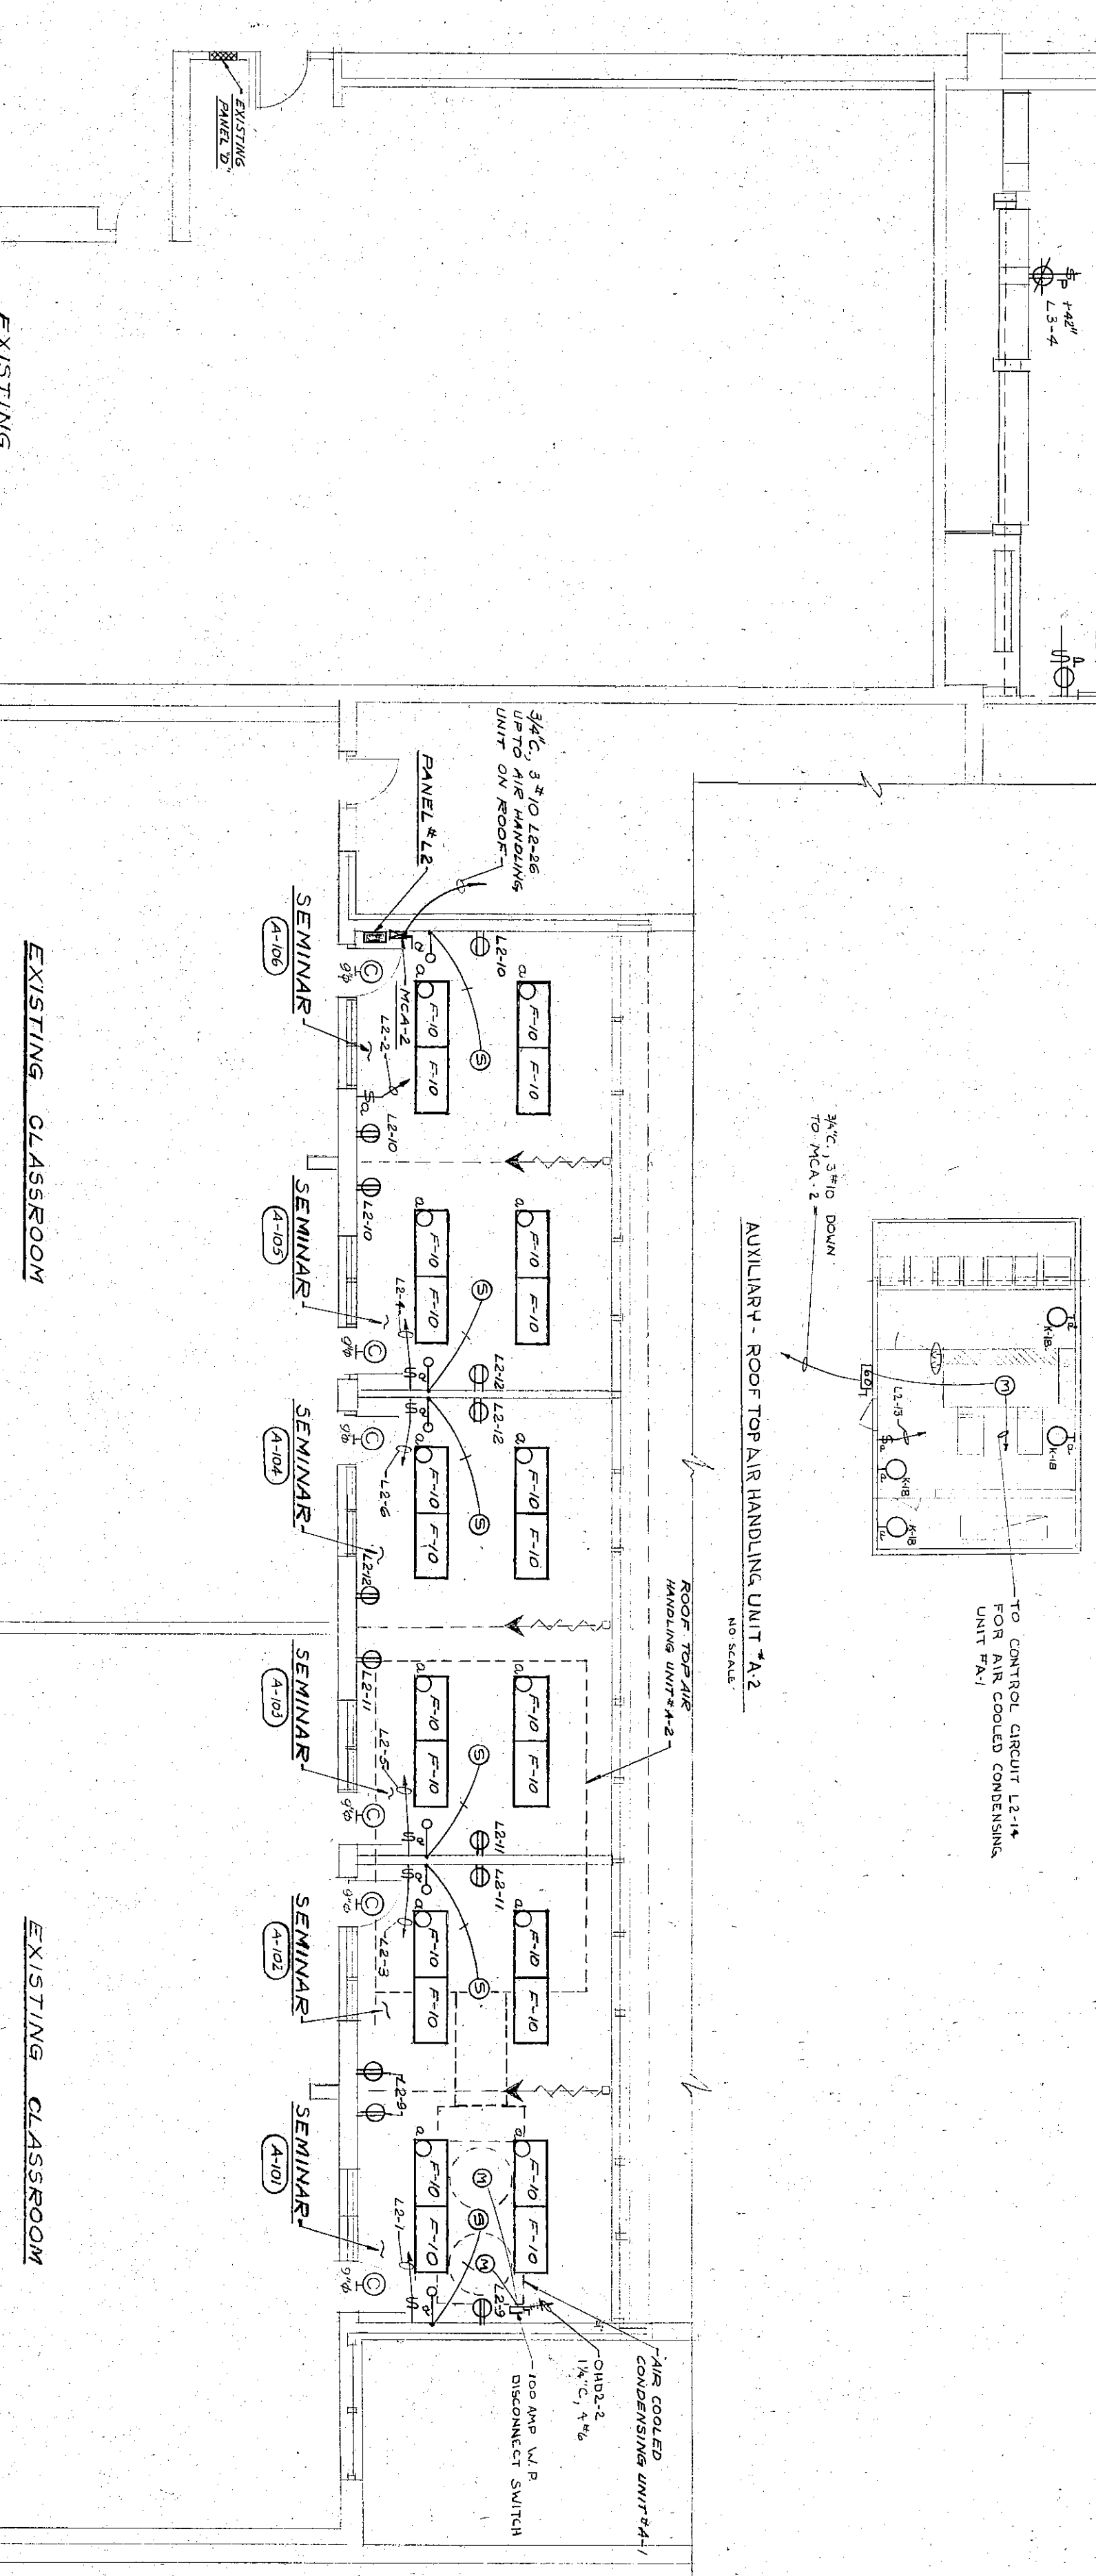
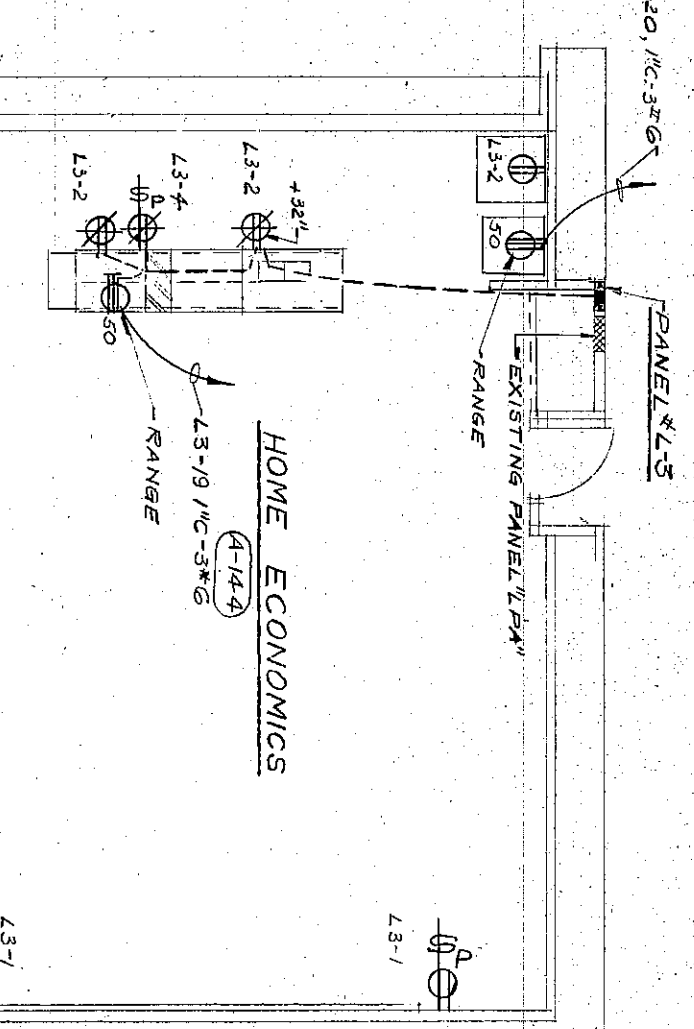
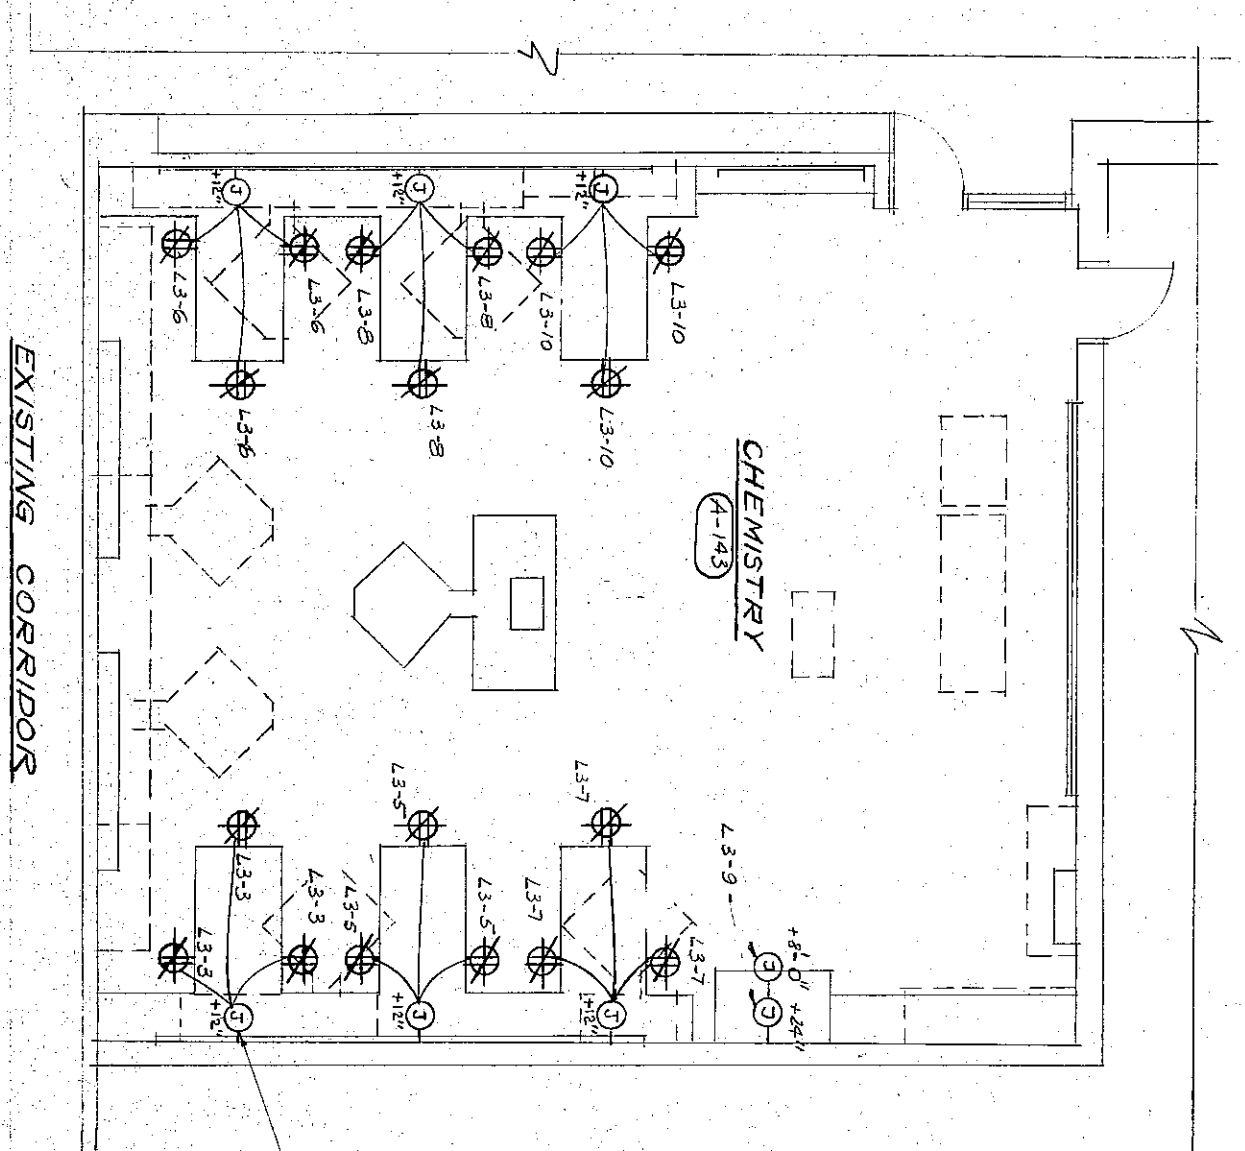


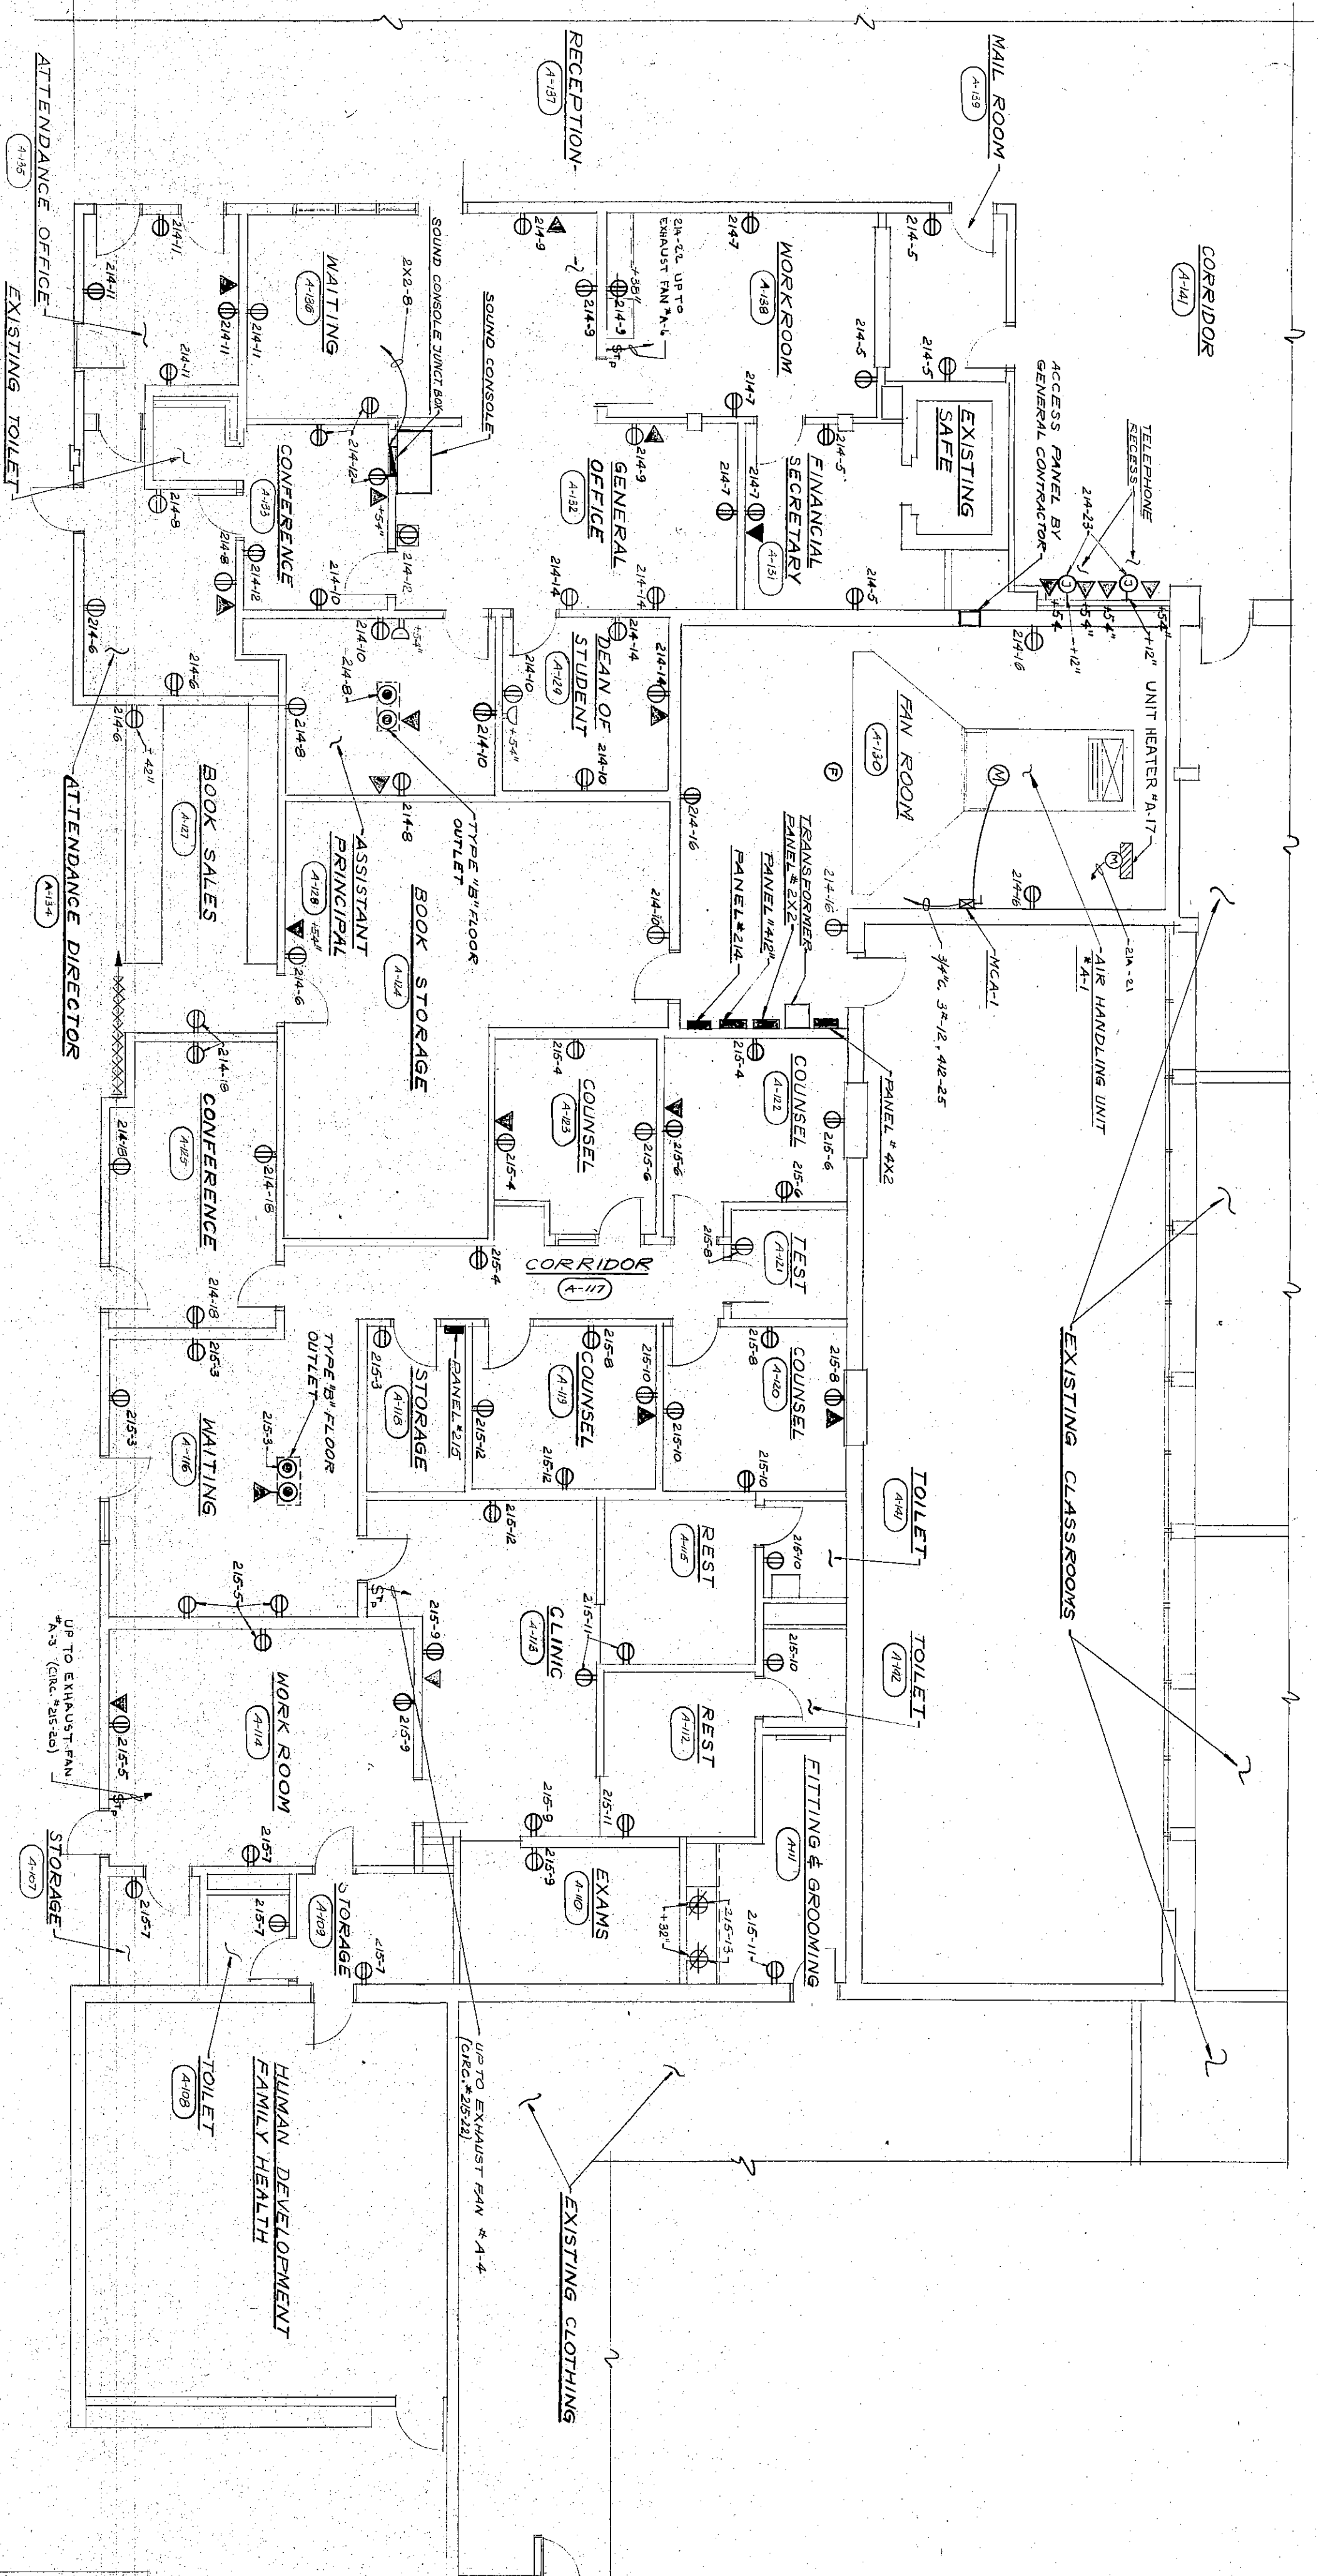

PAN EL SCHEDULE									

PLAN NOTES

1. SEE SHEET E-1 FOR ELECTRICAL SITE PLAN
2. SEE SHEET E-2 FOR SYMBOLS, SCHEDULES, SET
3. AND GENERAL NOTES.
4. SEE SHEET E-1A FOR POWER Riser DIAGRAM
5. SEE SHEET M-10 FOR EXHAUST FAN SCHEDULE AND POWER CIRCUITS.
6. ALL ELECTRICAL WORK SHOWN IS NEW AND BY THE ELECTRICAL CONTRACTOR UNLESS OTHERWISE NOTED.

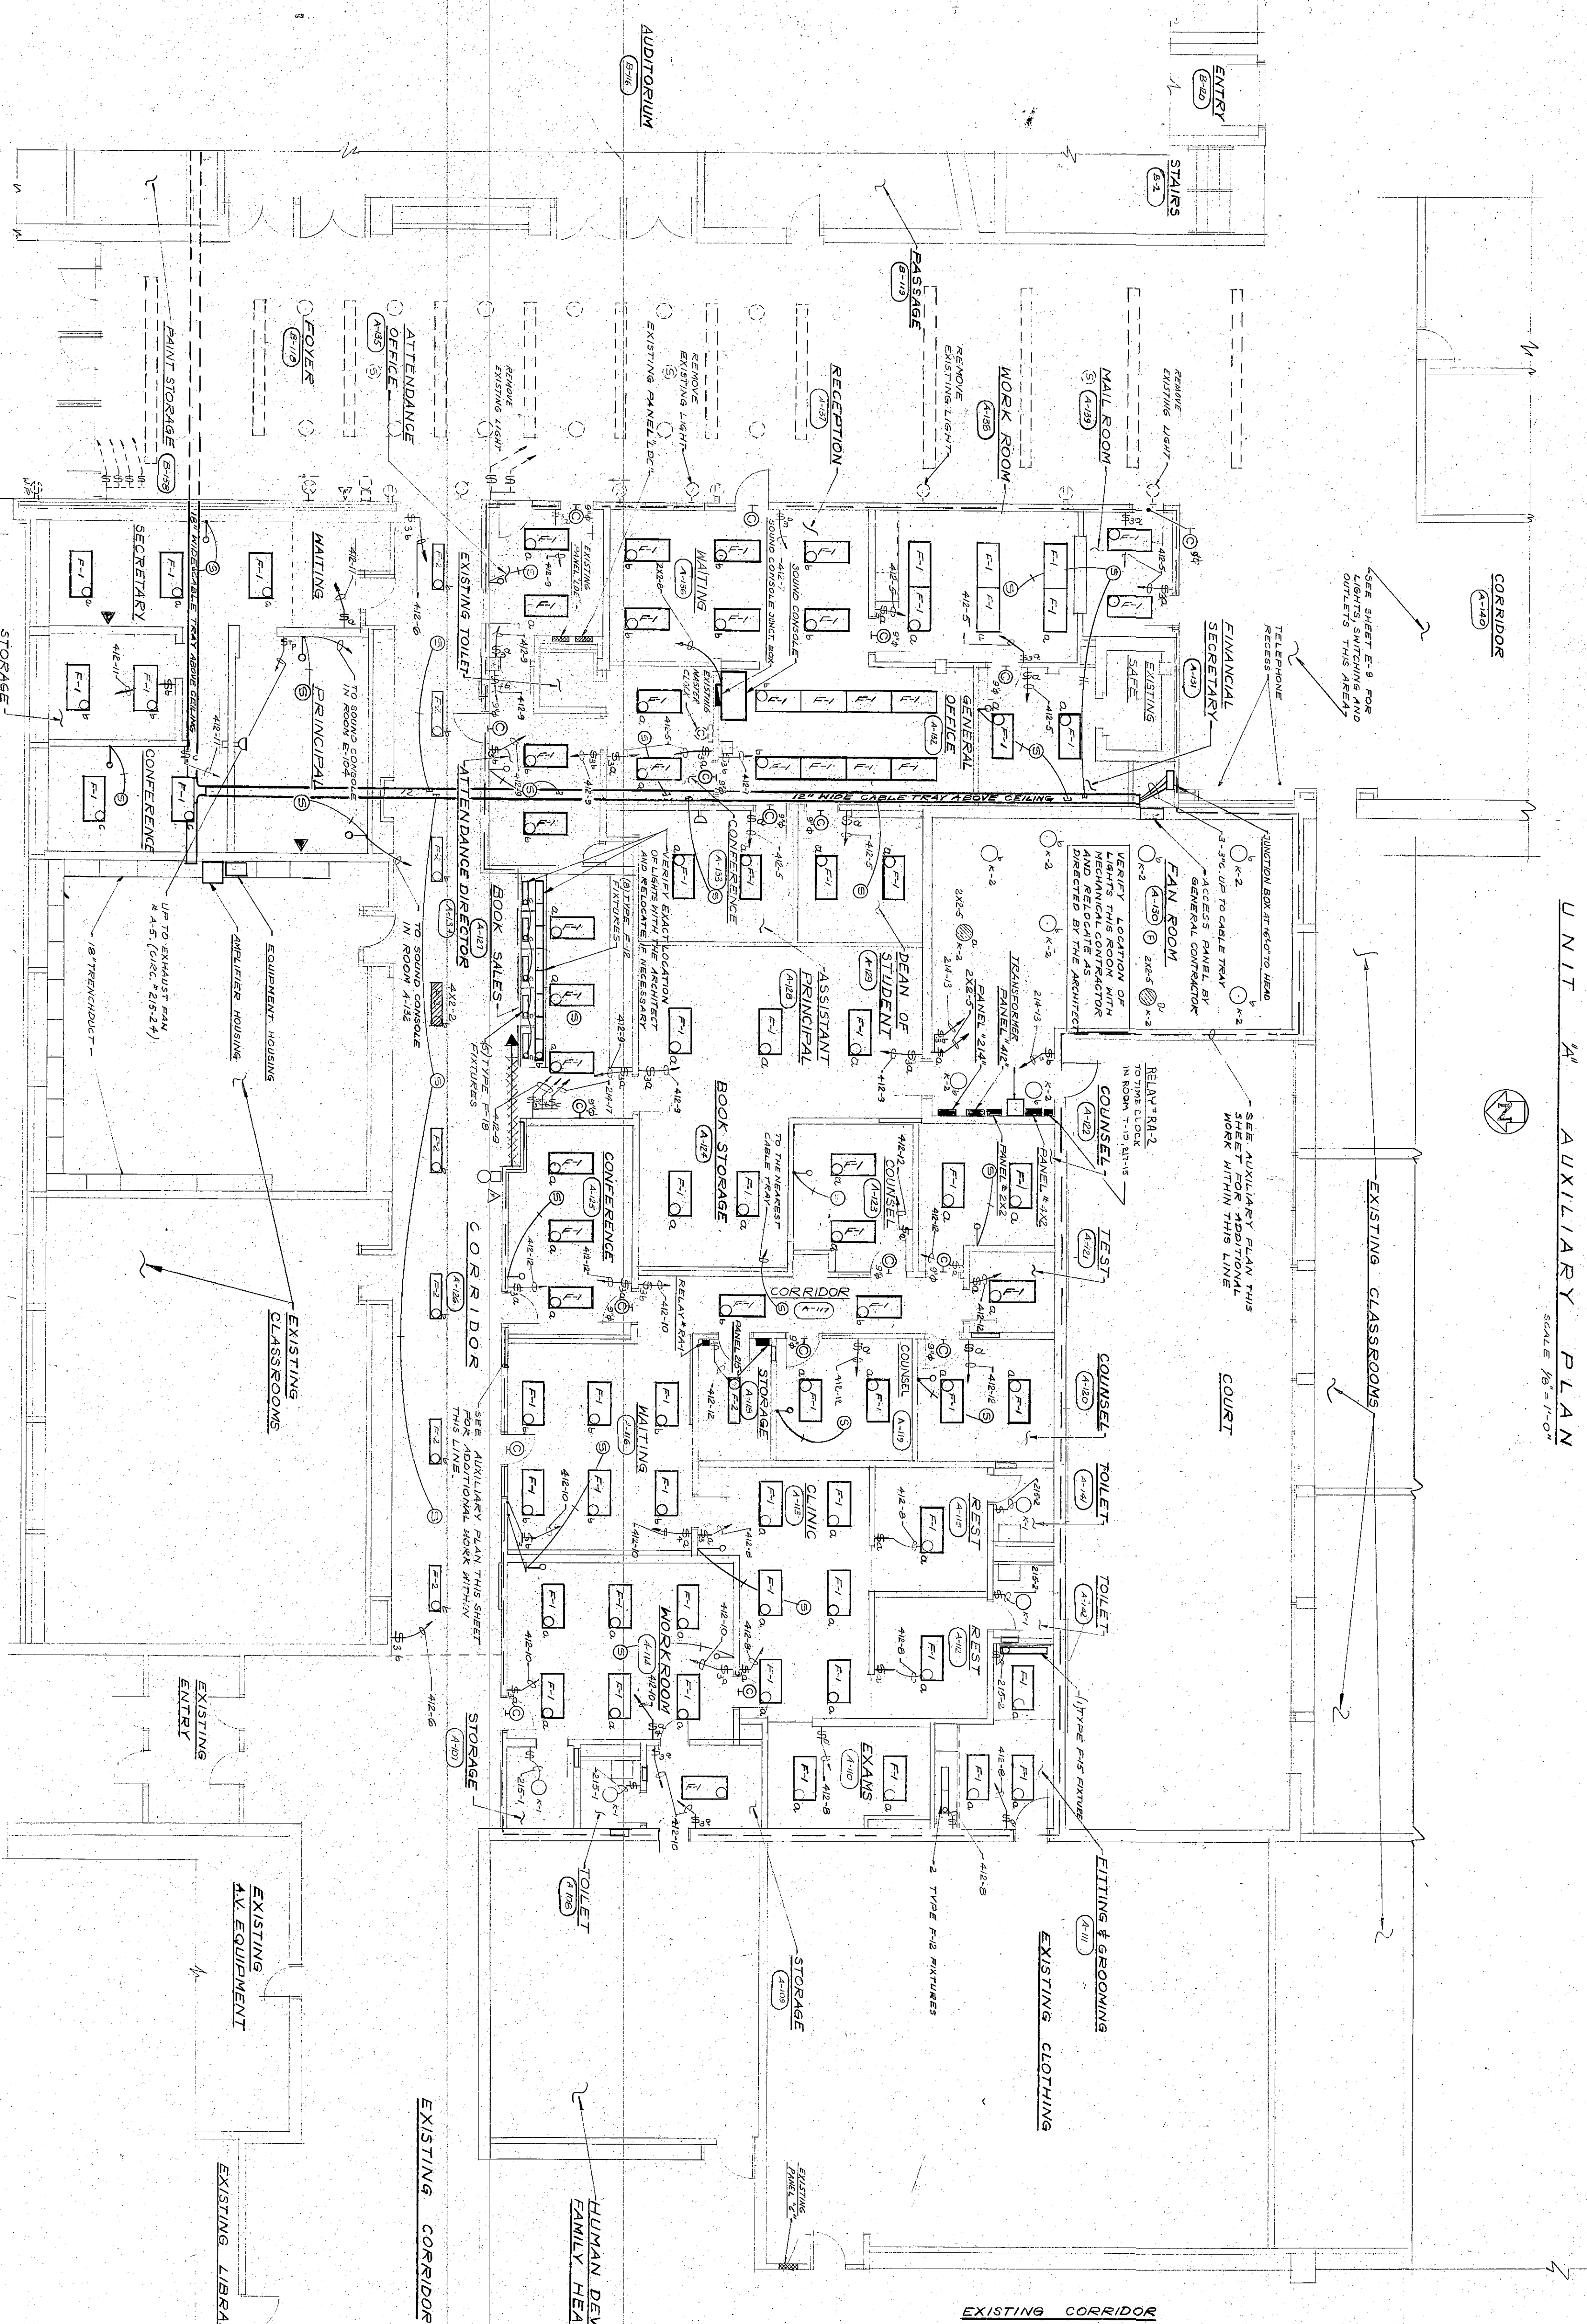