

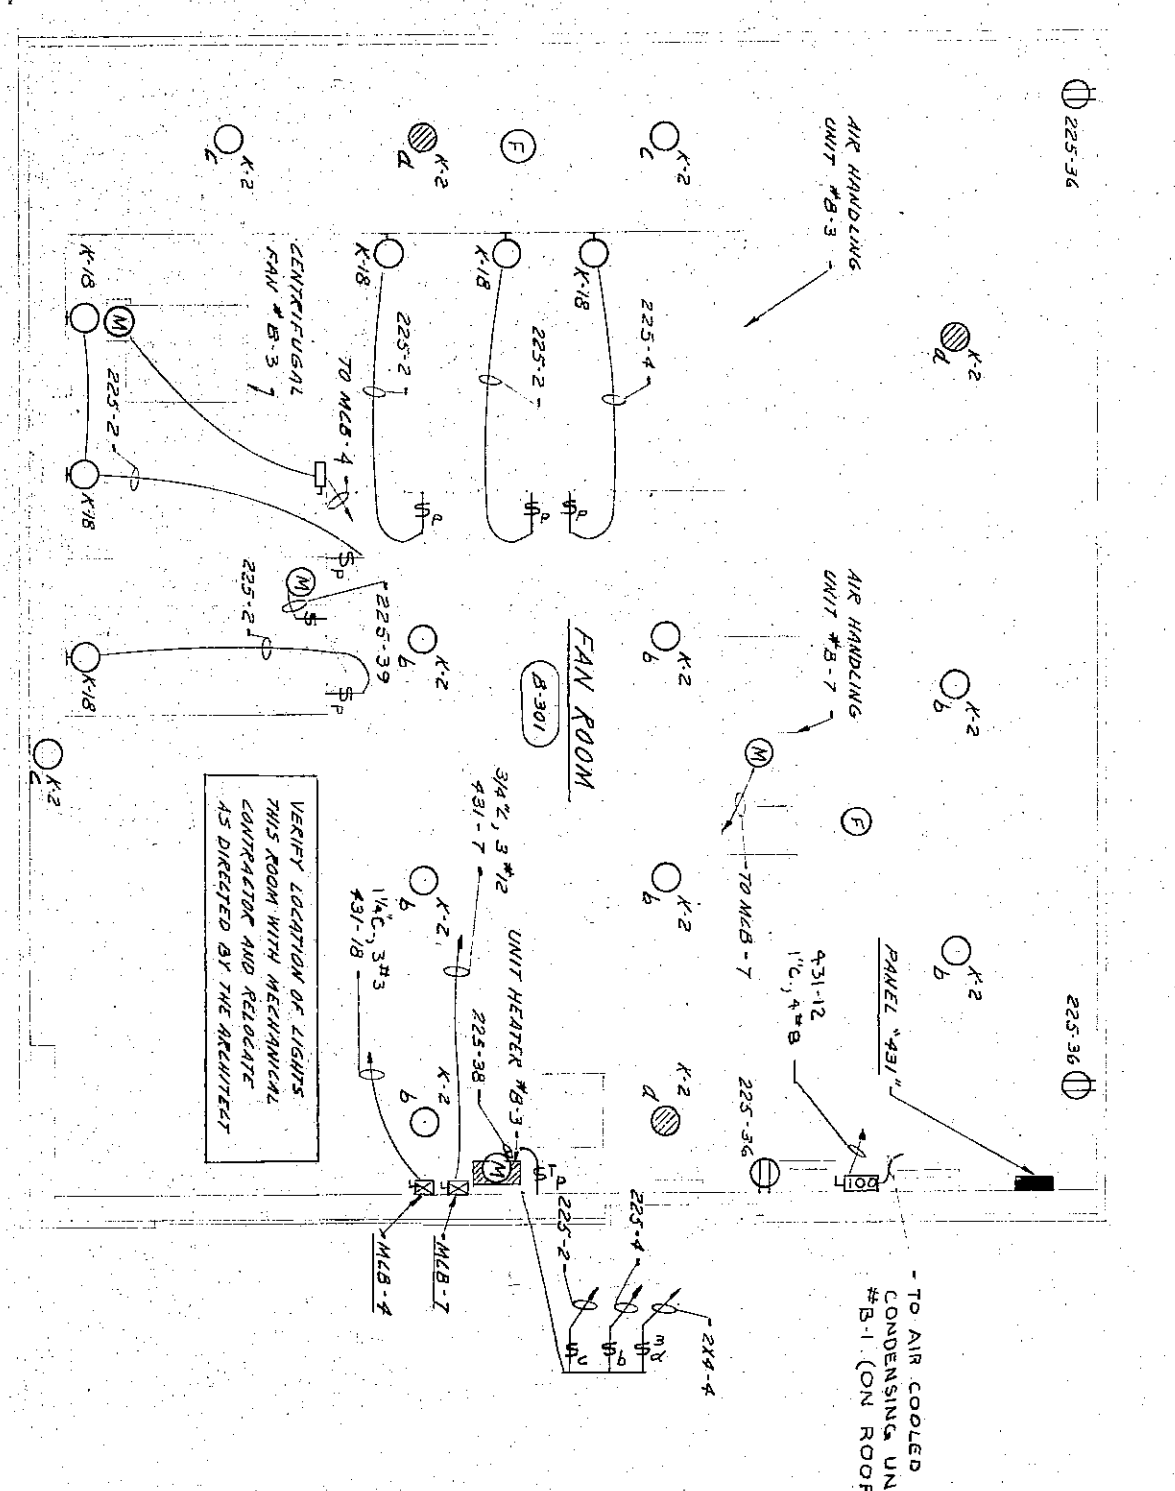
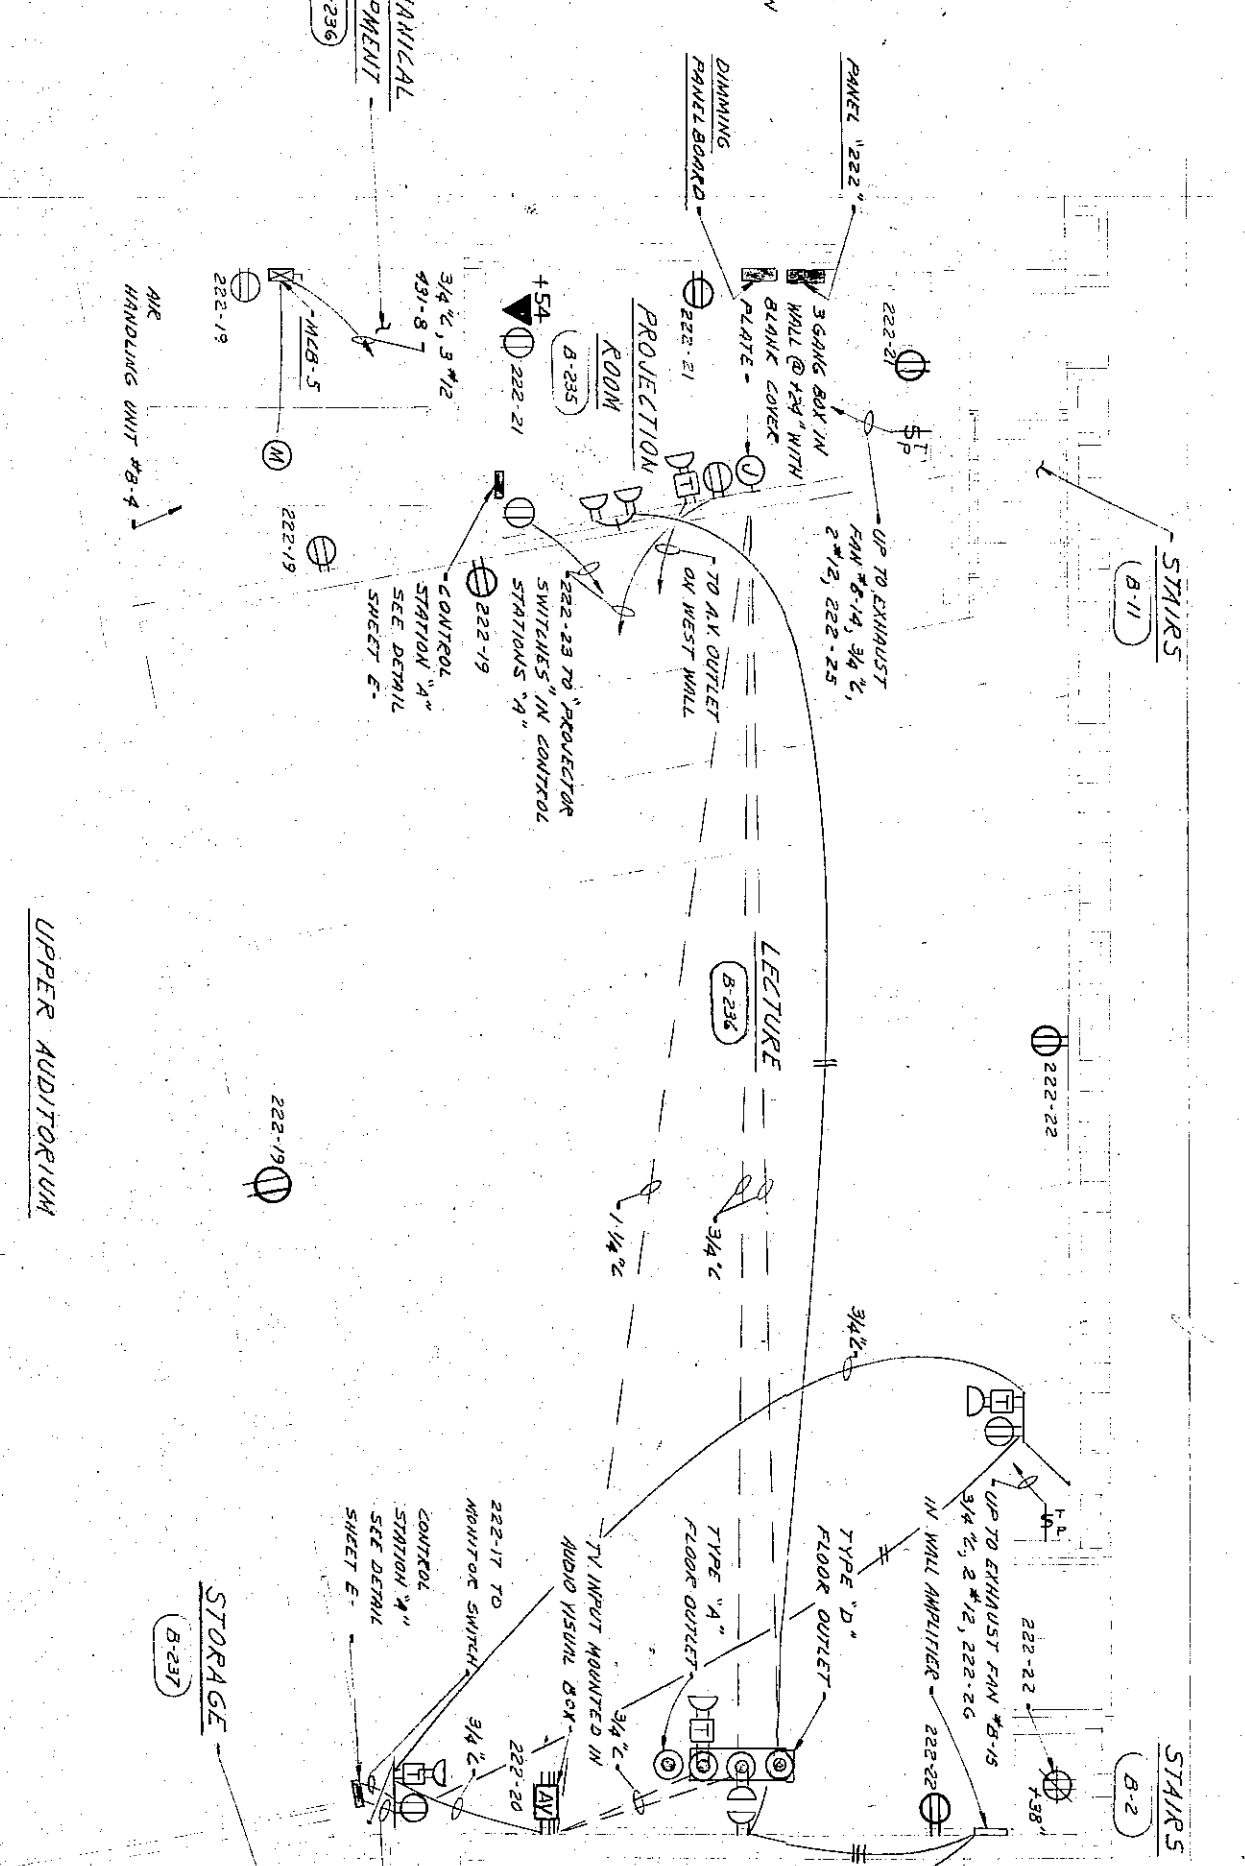





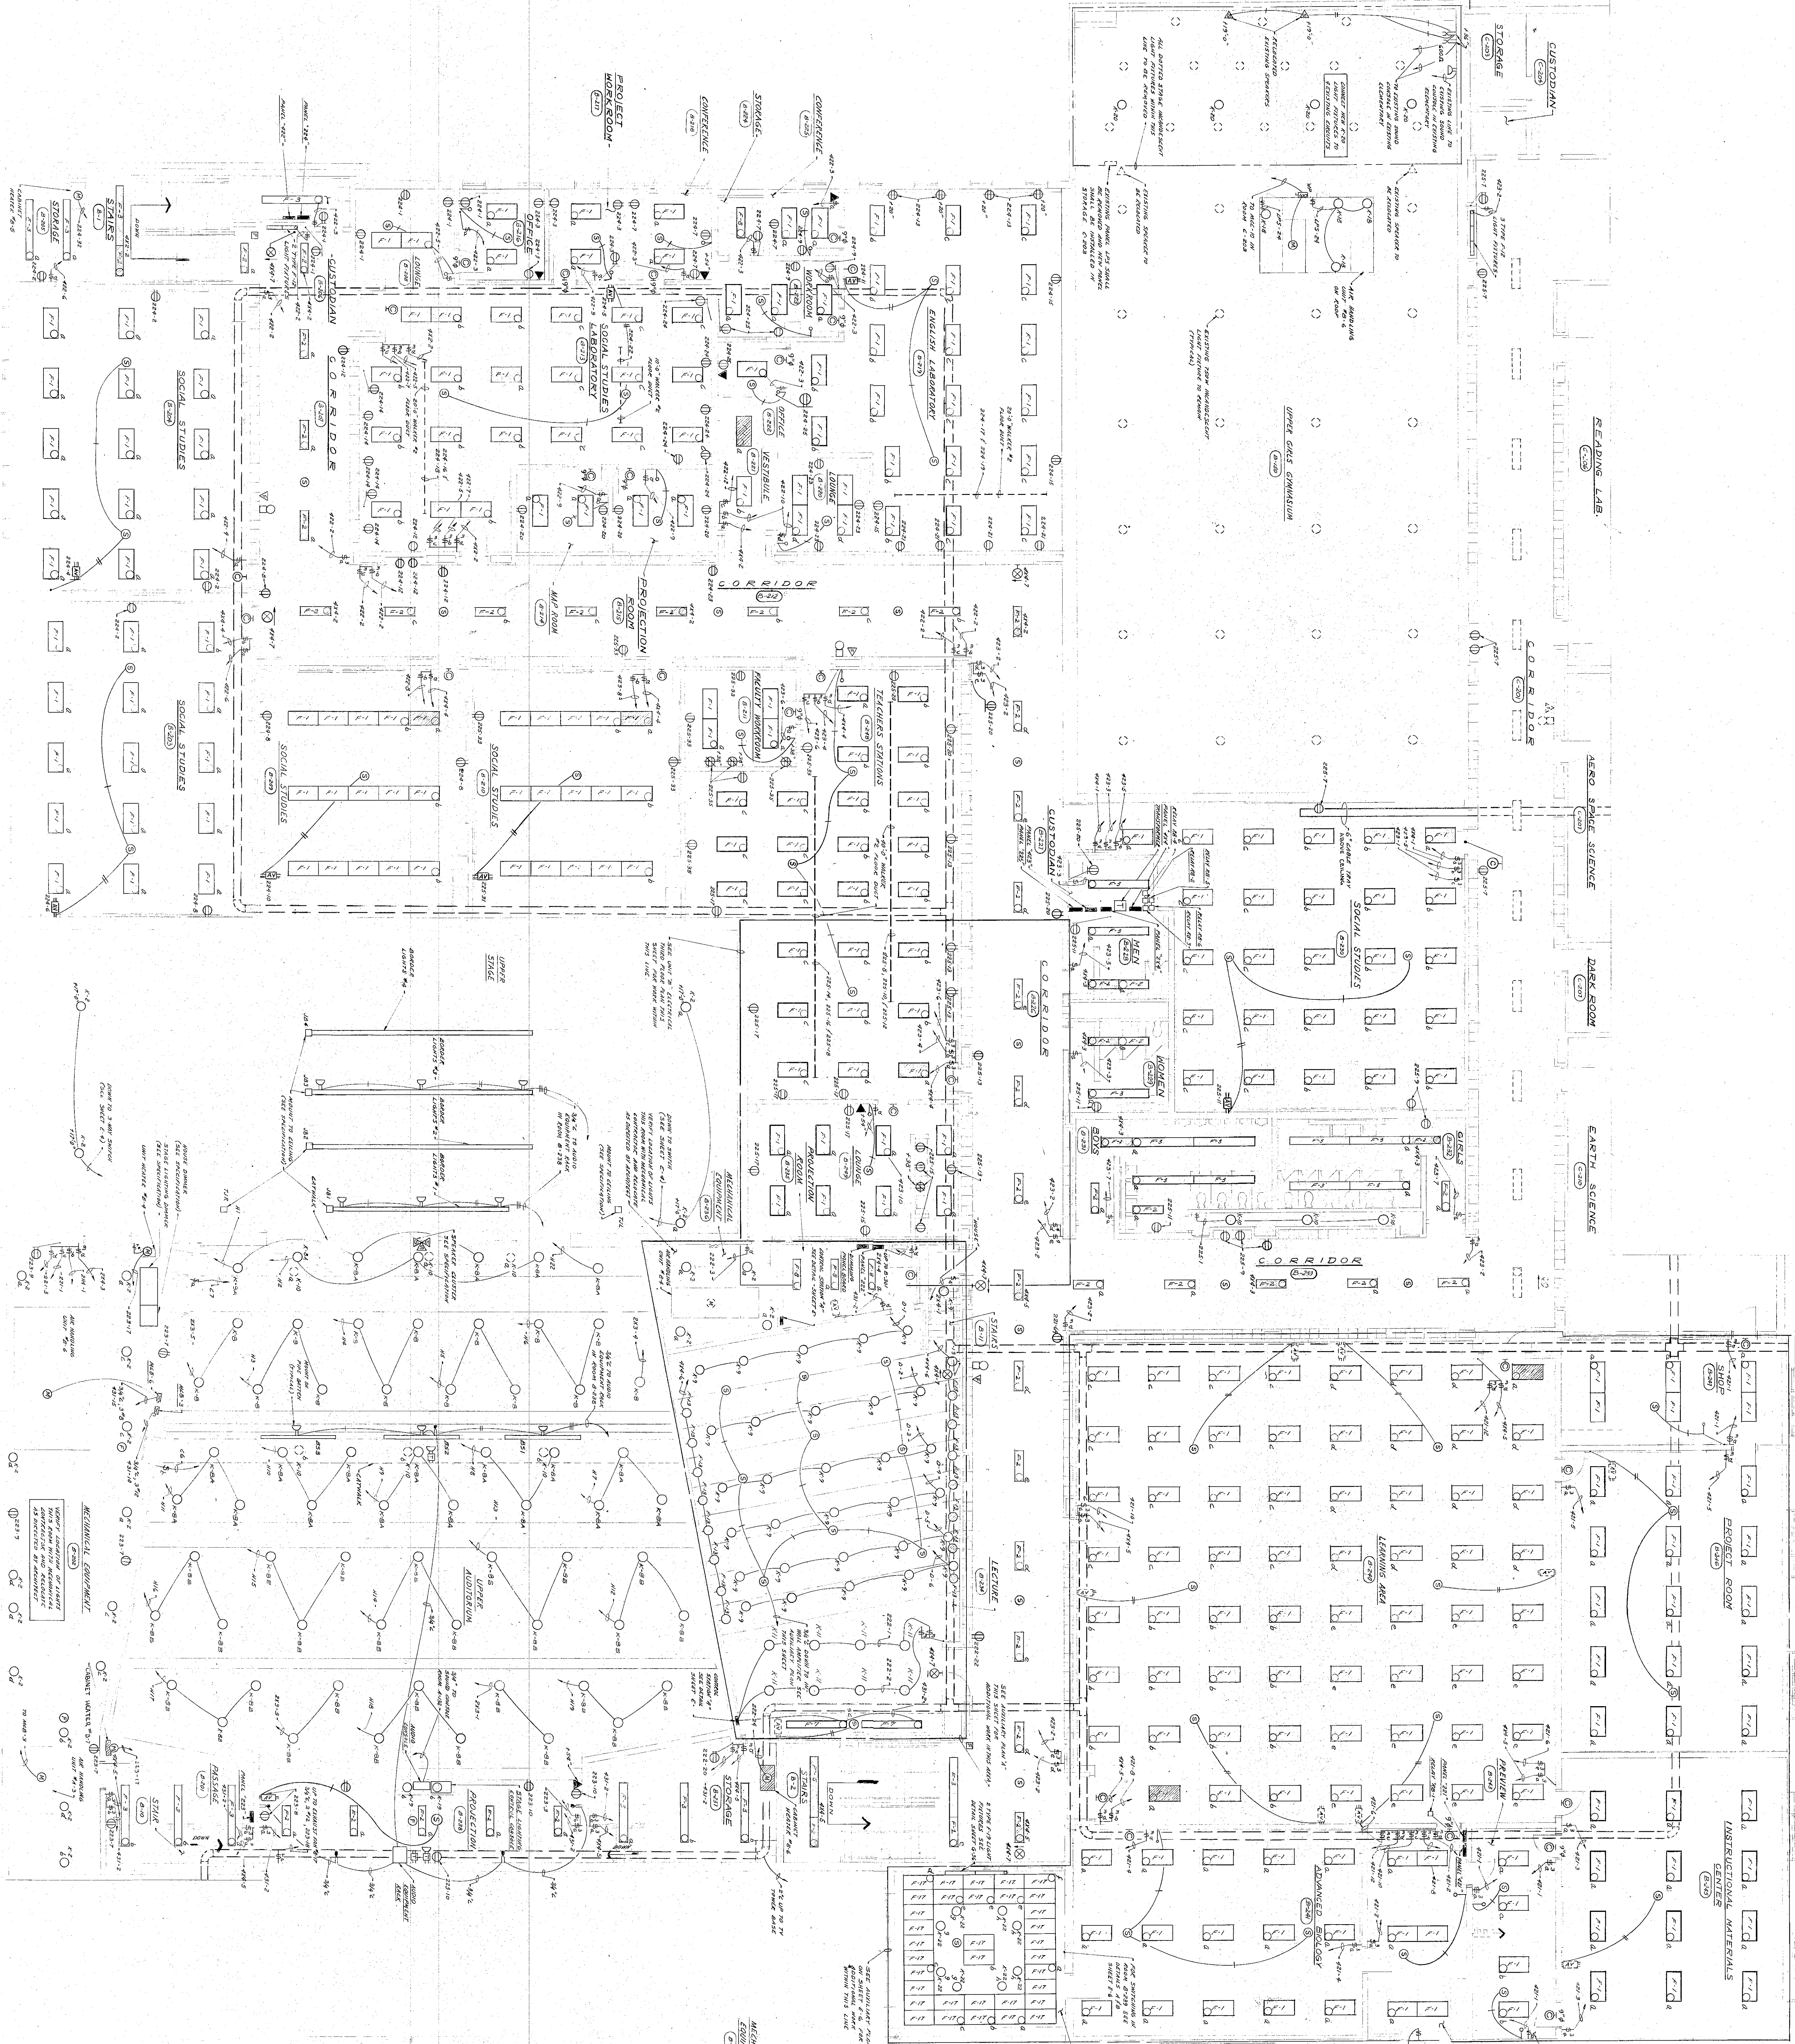


ELECTRICAL THIRD FLOOR PLAN

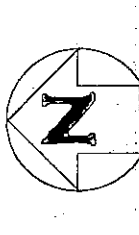

AUXILIARY PLAN

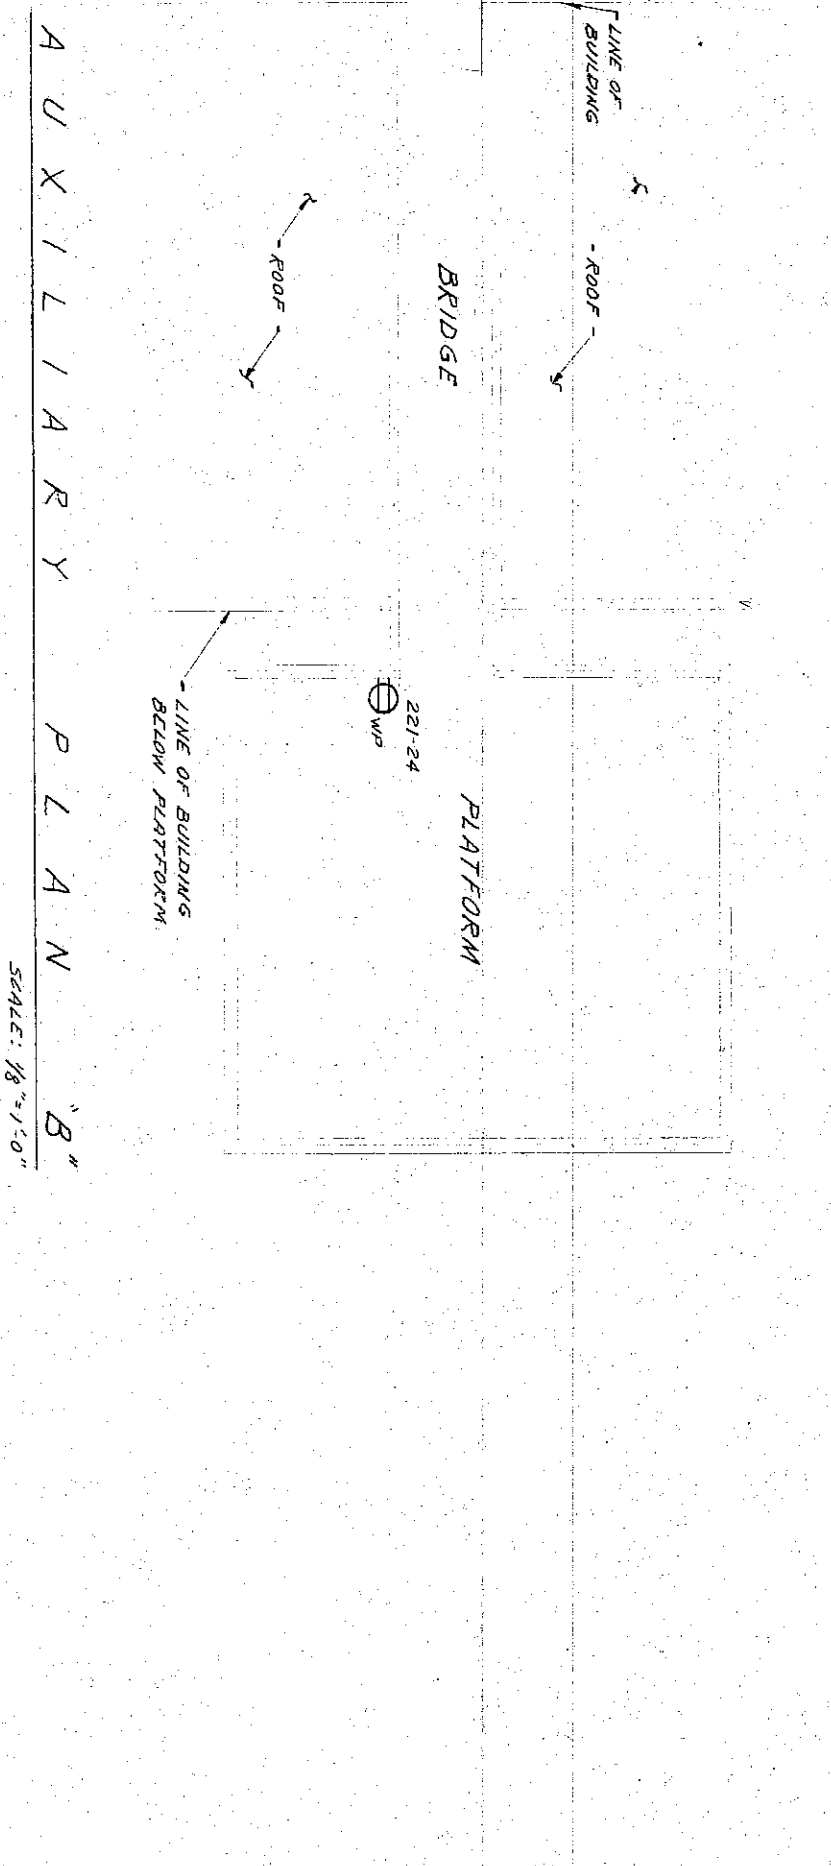

AUXILIARY PLAN

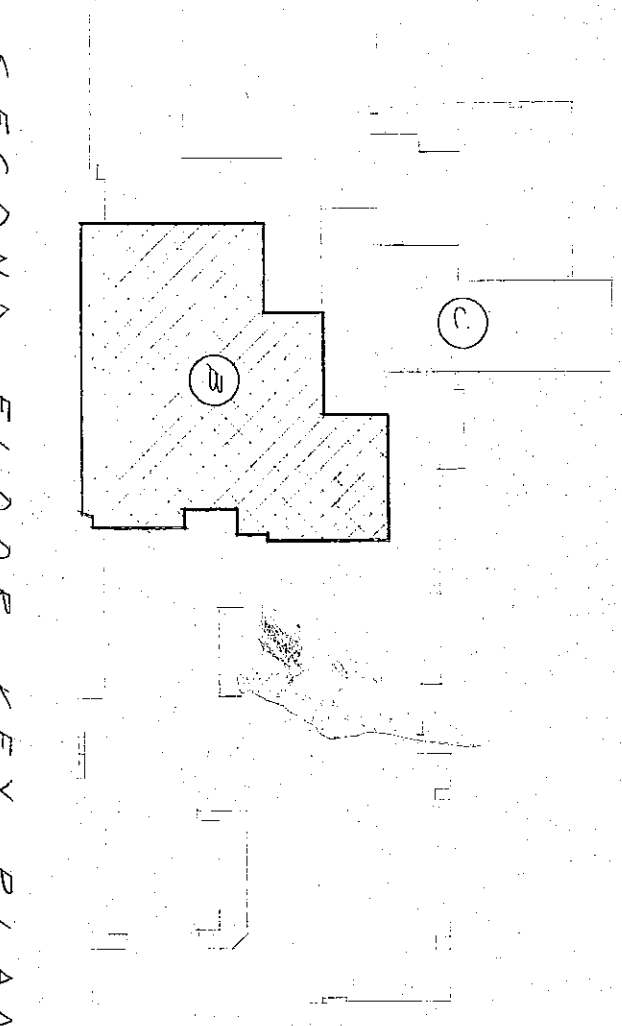

SECOND FLOOR KEY PLAN