


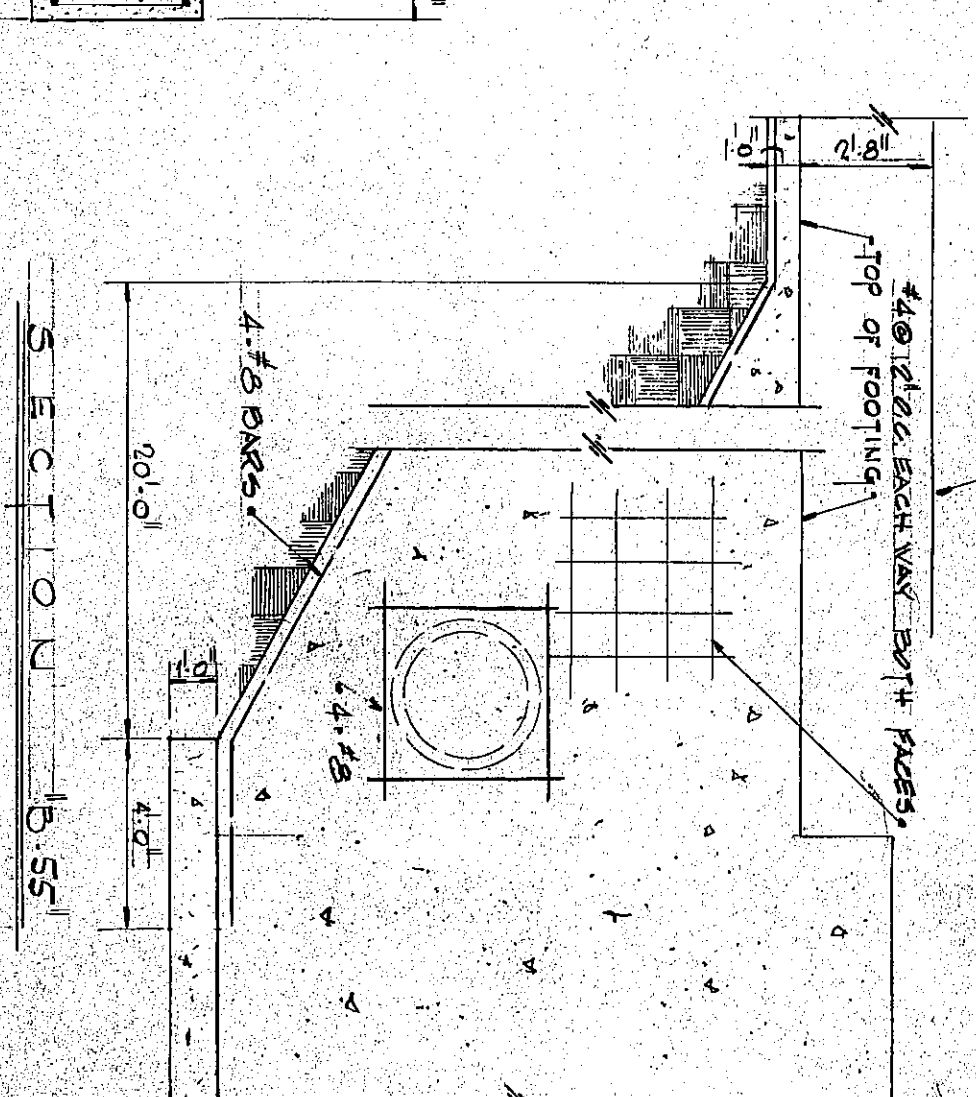

NOTE: (-2.2') DENOTES TOP OF CONCRETE BEAM
BELOW NOMINAL FLOOR ELEVATION.

CONCRETE BEAM SCHEDULE					
MARK	WIDTH	DEPTH	REINFORCING BAR/FT. SRT	STIRRUPS LAD. SRT	REMARKS
CB #1	12"	26"	4 #9	2 #9	
CB #2	12"	16"	2 #6	2 #6	
				NOUB	SEE "C"
					VOID

FOUNDATION PLAN NOTES

4 - DEMOTES WATERPROOFING. SEE SPECIFICATIONS
5 - SEE SHEET 16-58, FOR COLUMN BASE AND COLUMN
BASE PLATE DETAILS
6 - SEE SHEET 16-64, PLAN NOTE #6, FOR WALL REINFORCING,
FOR "AIR ROOM" AREA

SCALES: 1/8" = 1.0'

SHEET 6-55 OF 72

BRUMMITT ACRES ELEMENTARY SCHOOL