
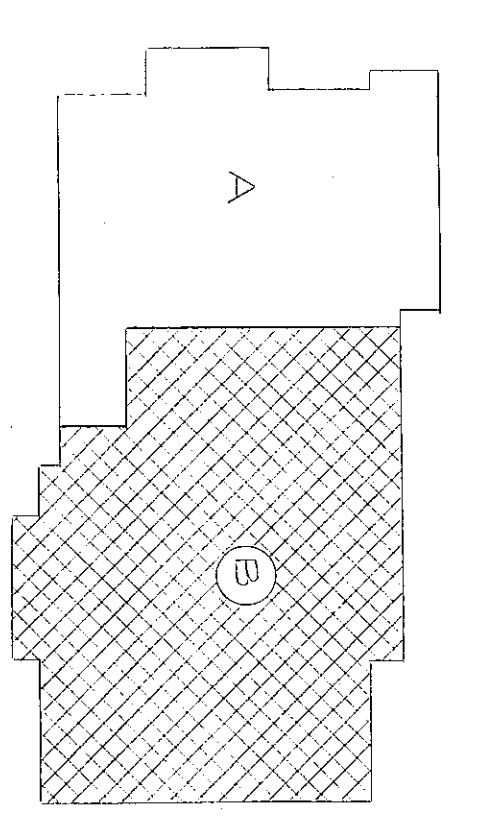
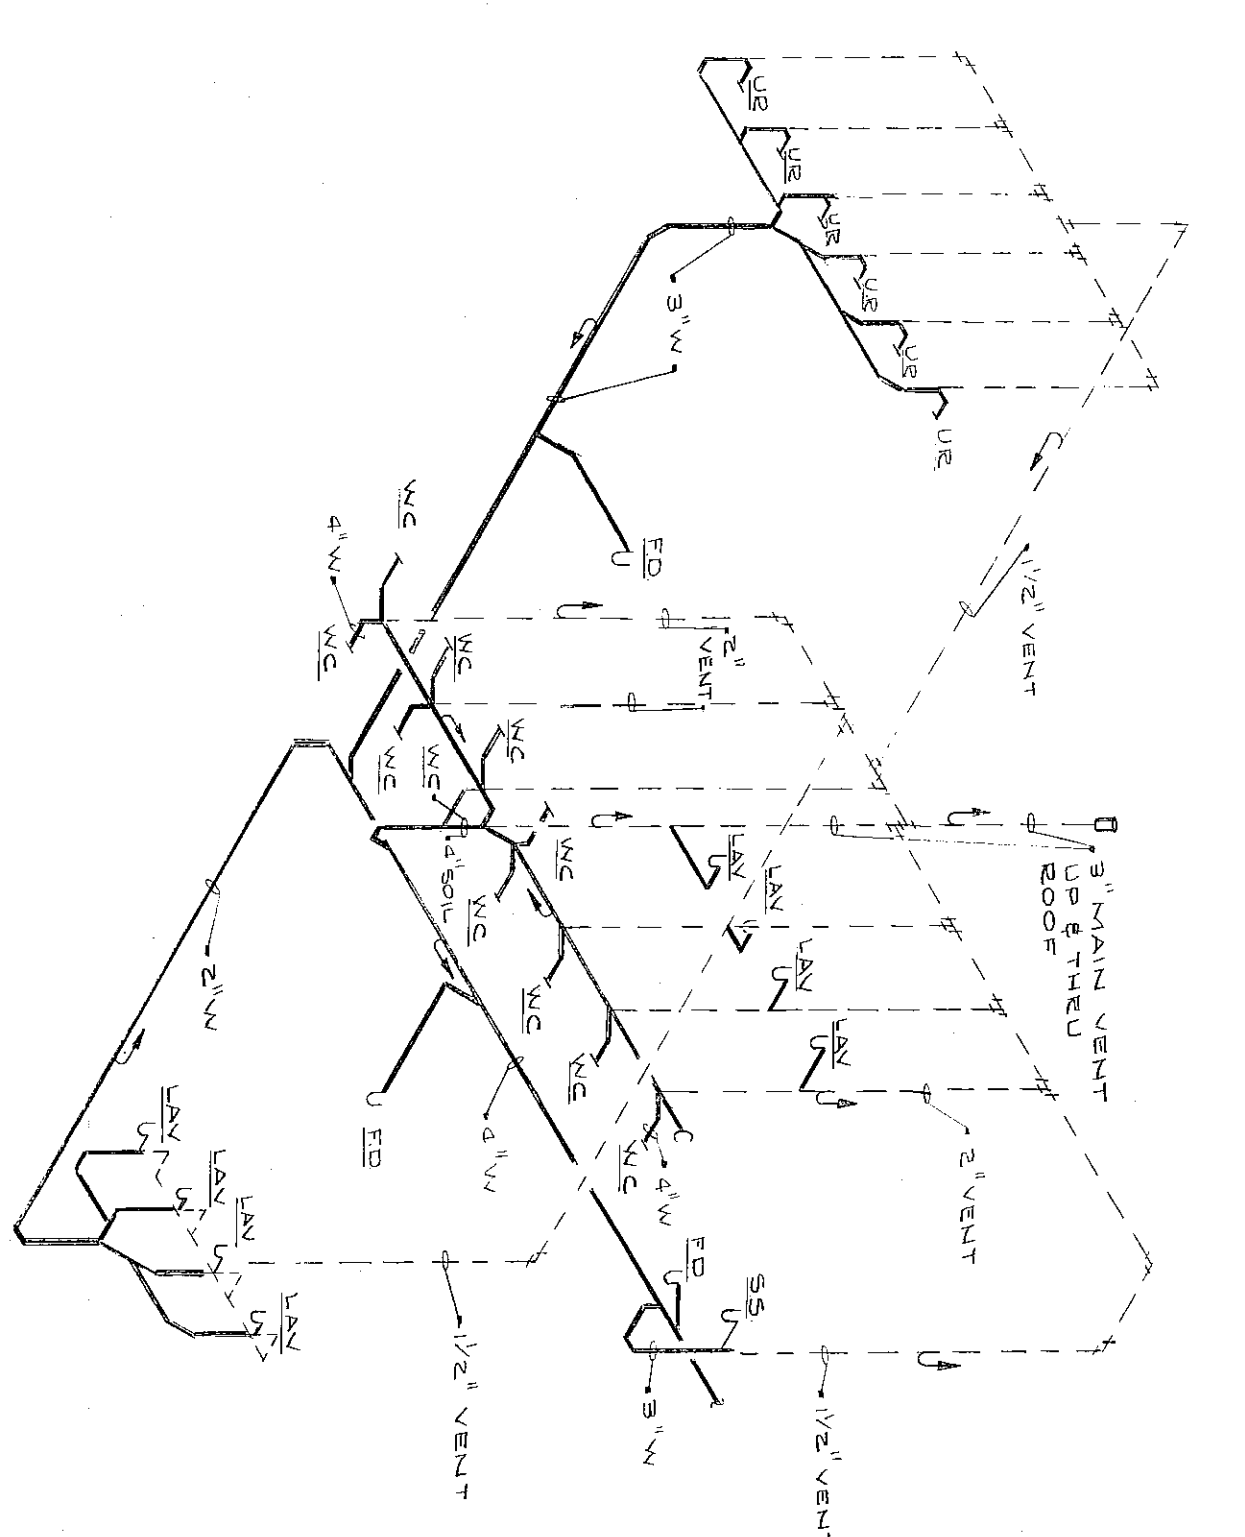
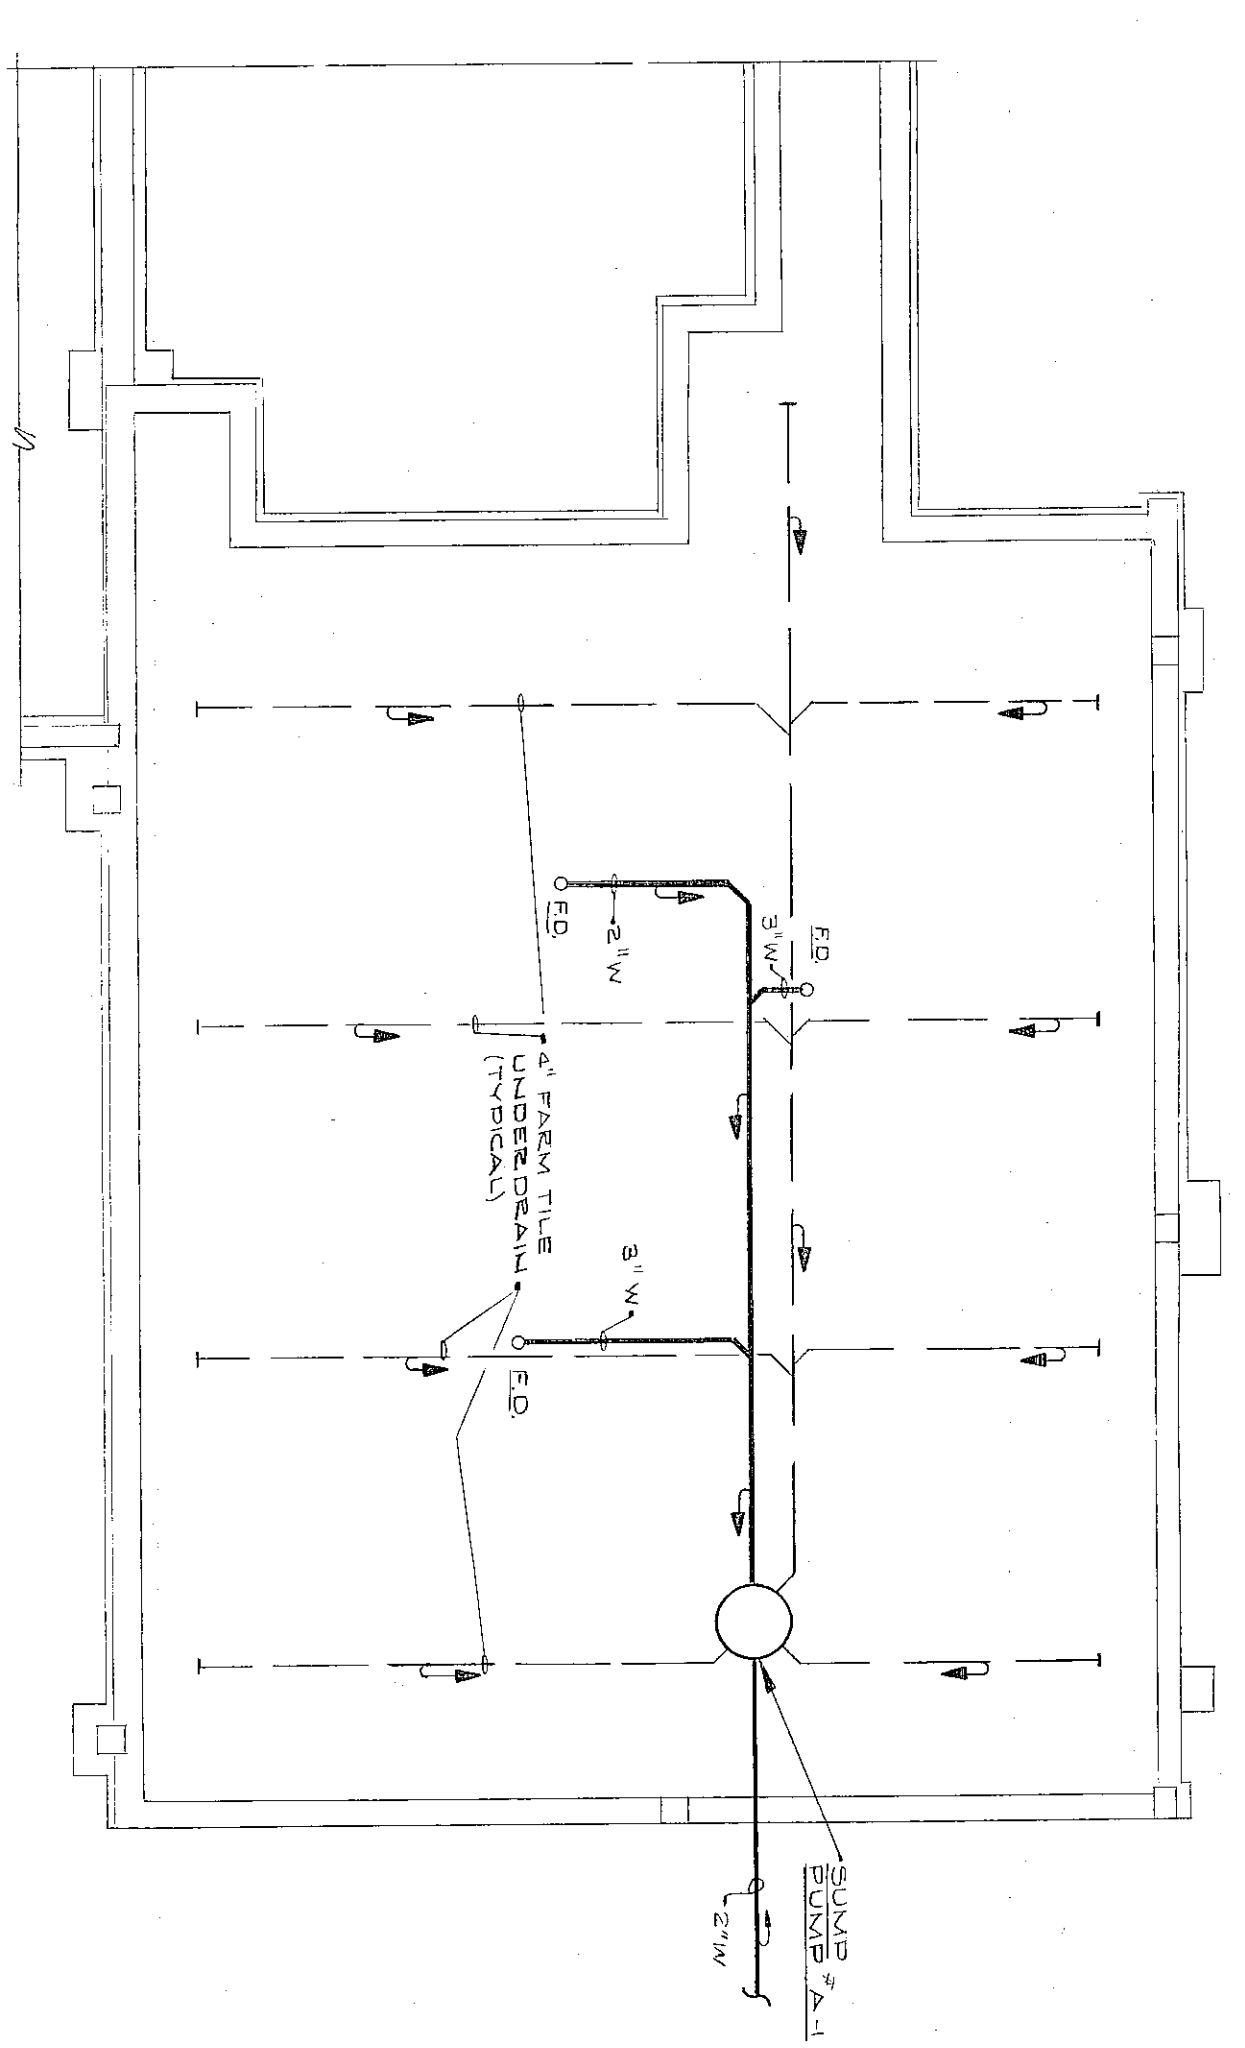


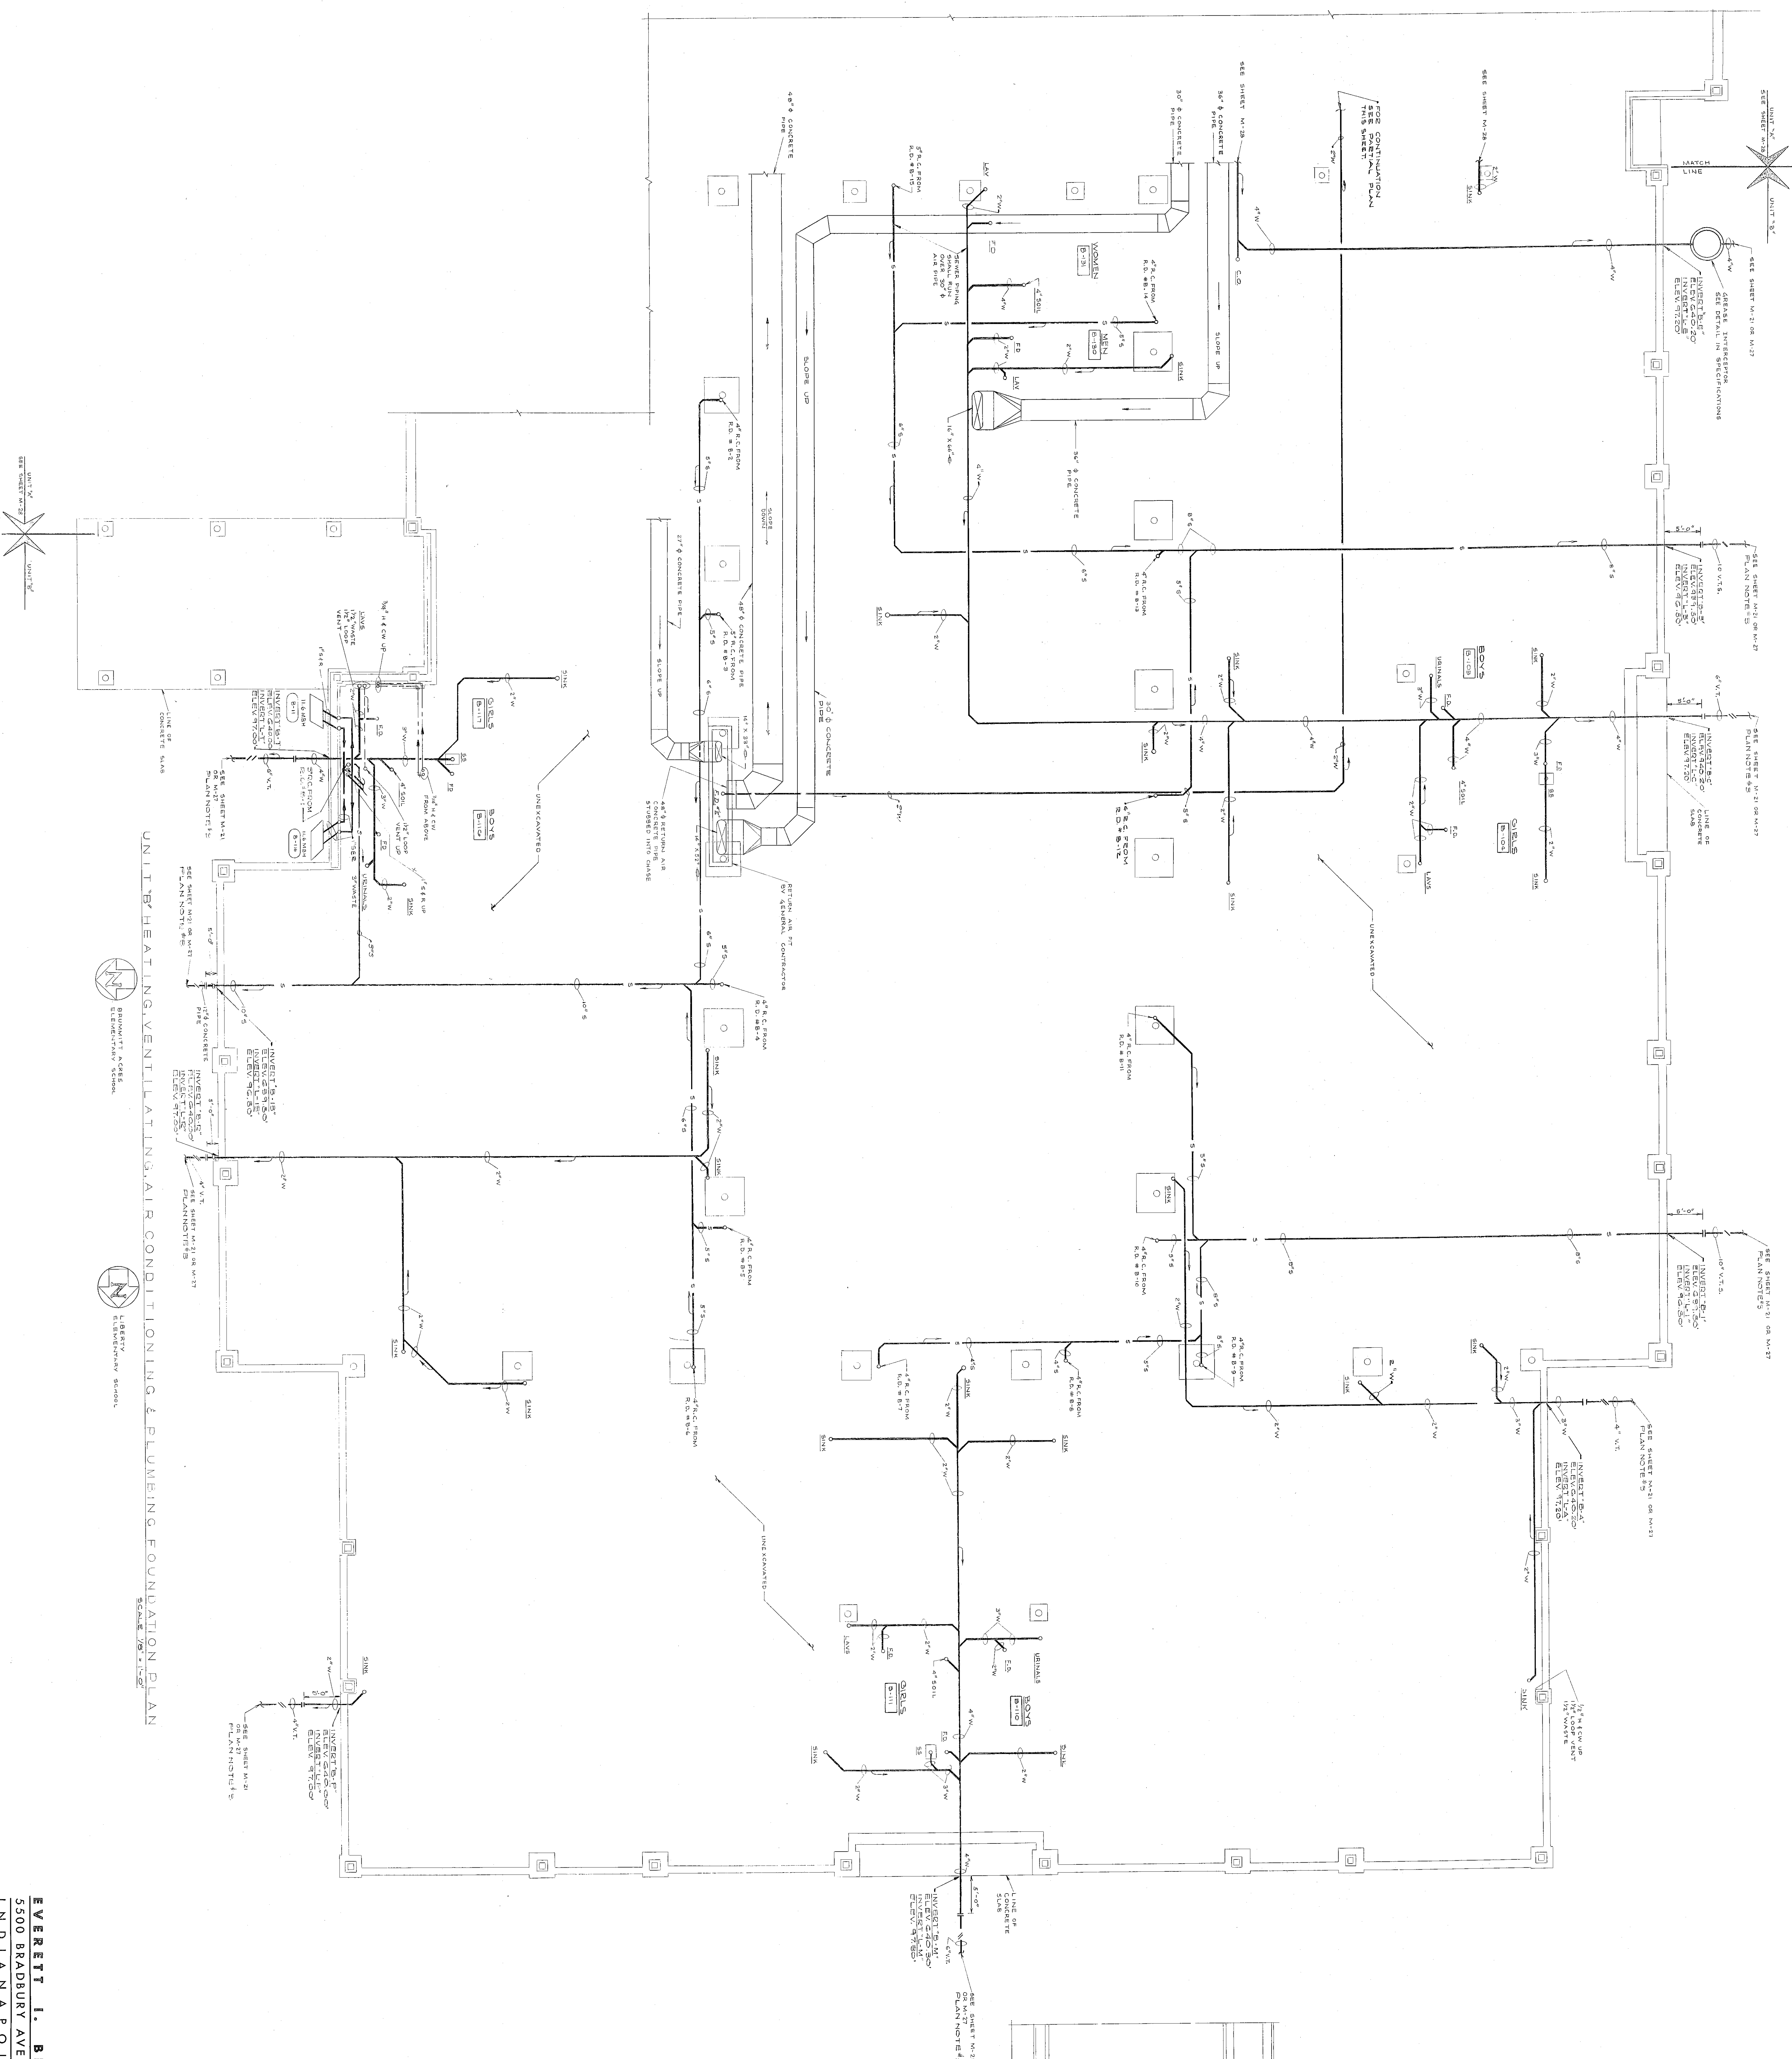

- PLAN NOTES
1. ALL SHEET METAL DUCTS BELOW FLOOR SLABS SHALL BE RIGIDLY IN 4" OF CONCRETE.
 2. SEE SHEET M-31 FOR GENERAL MECHANICAL NOTES.
 3. SEE SHEET M-31 FOR GENERAL MECHANICAL NOTES.
 4. SEE SHEET M-31 FOR GENERAL MECHANICAL NOTES.

UNIT B HEATING, VENTILATING, AIR CONDITIONING & PLUMBING FOUNDATION PLAN