
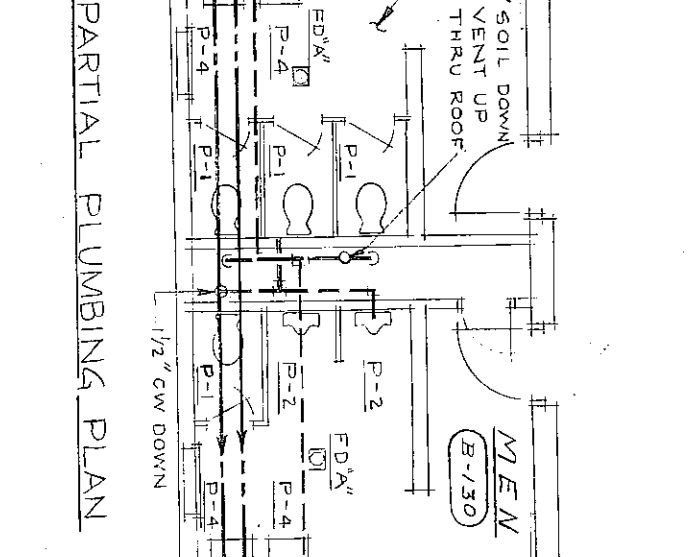
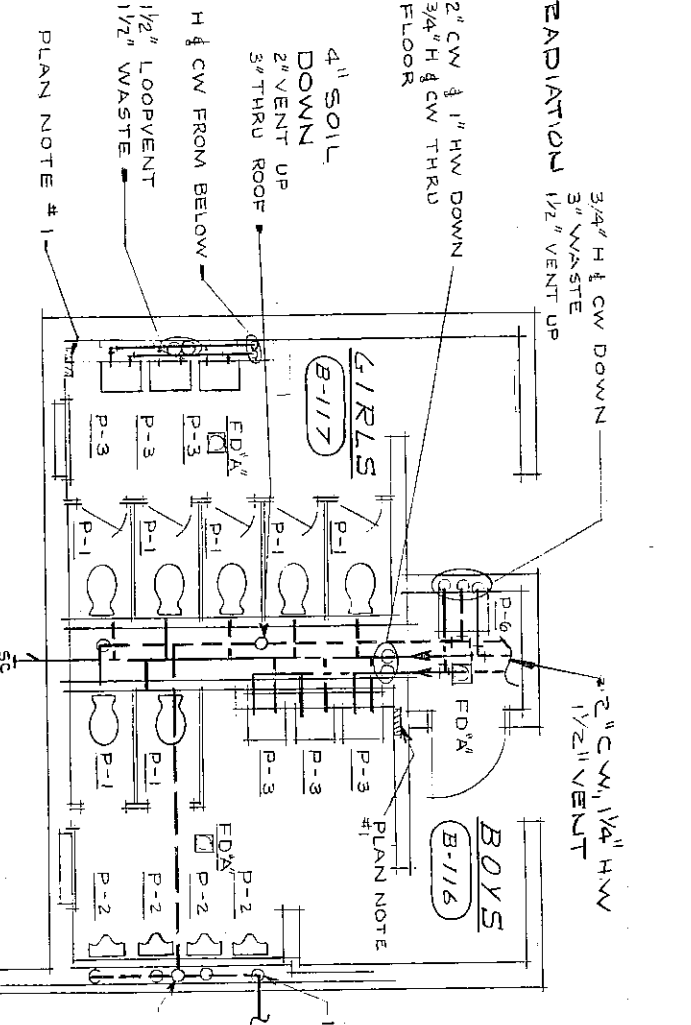
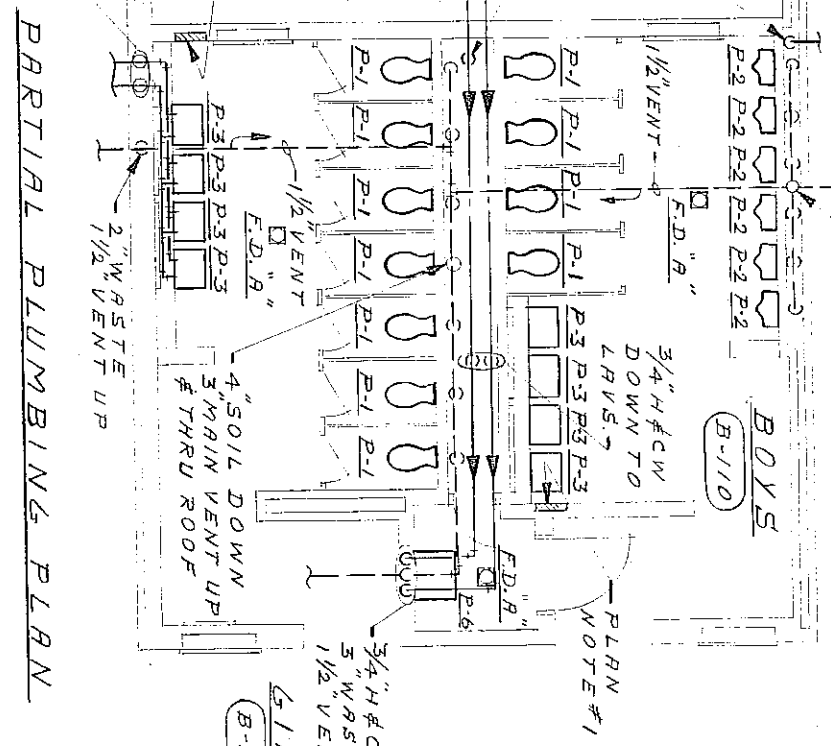
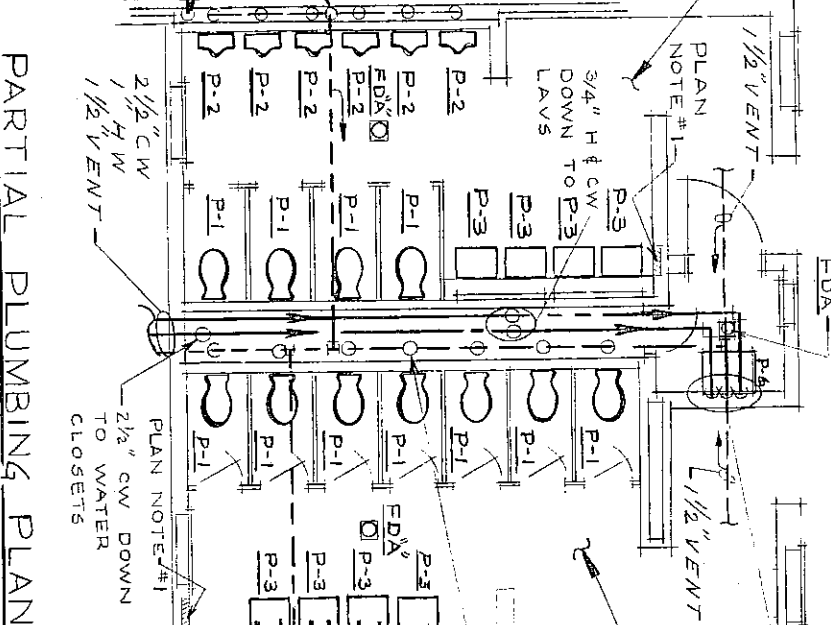
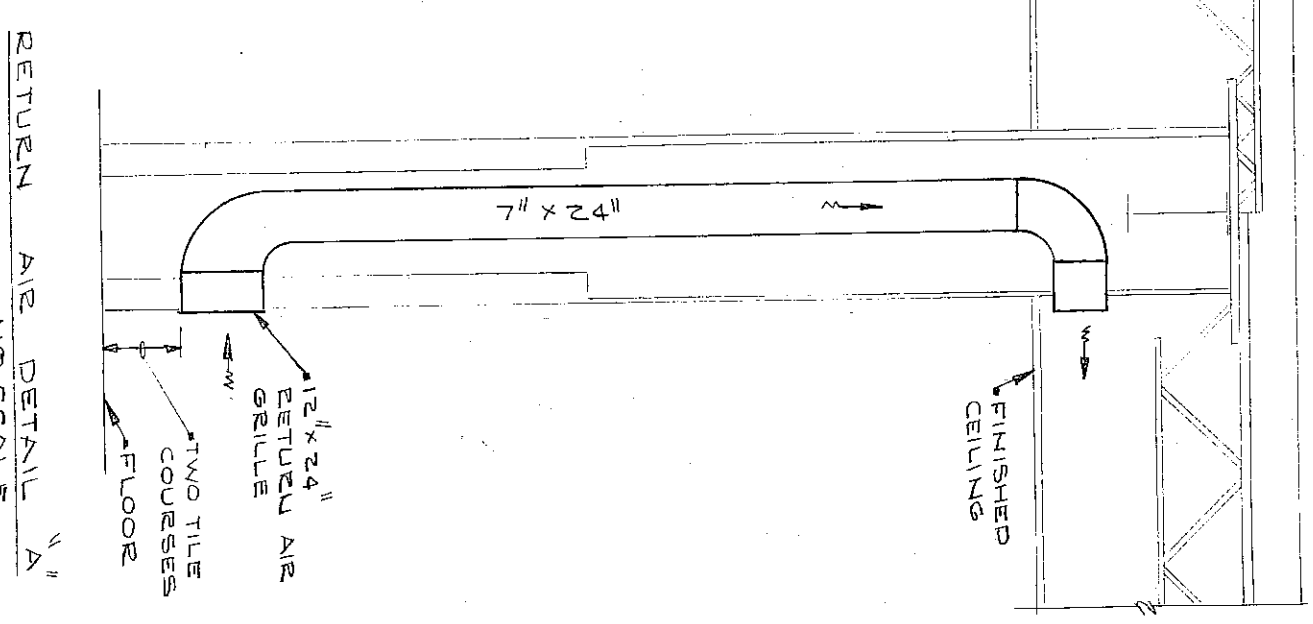
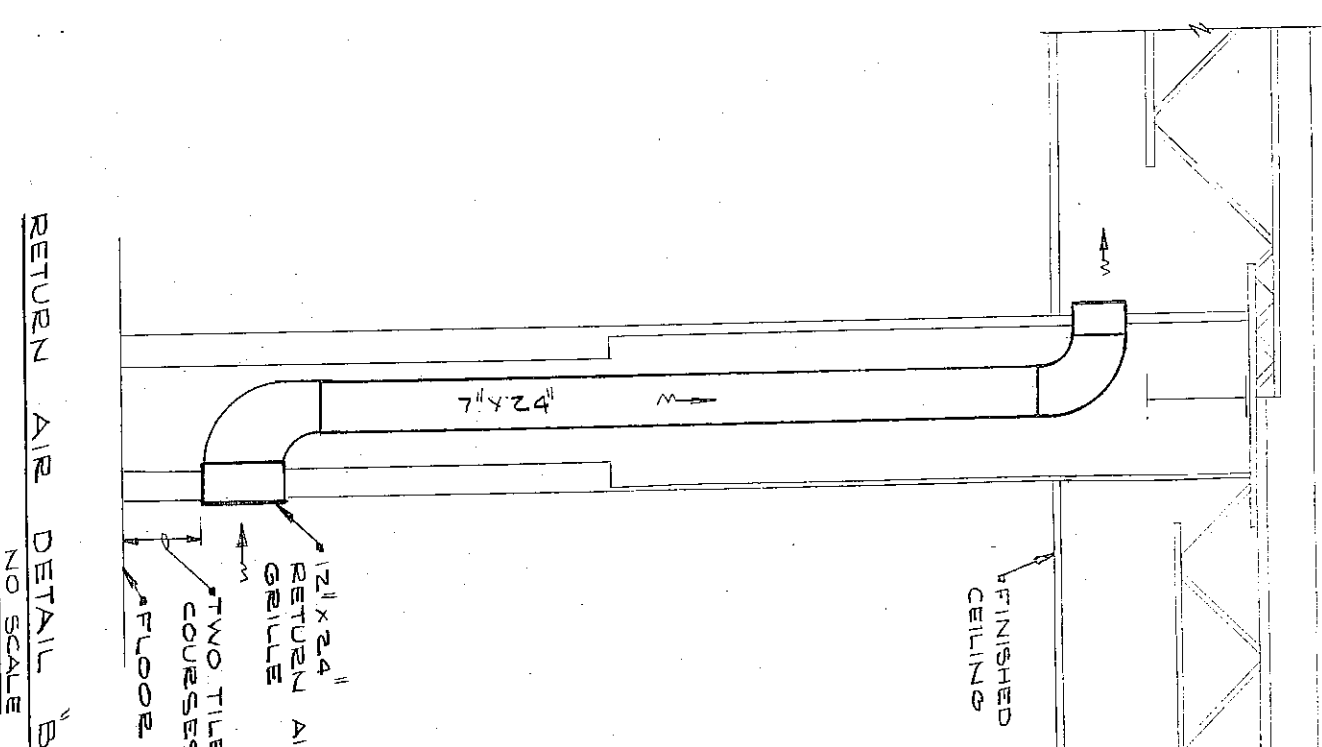
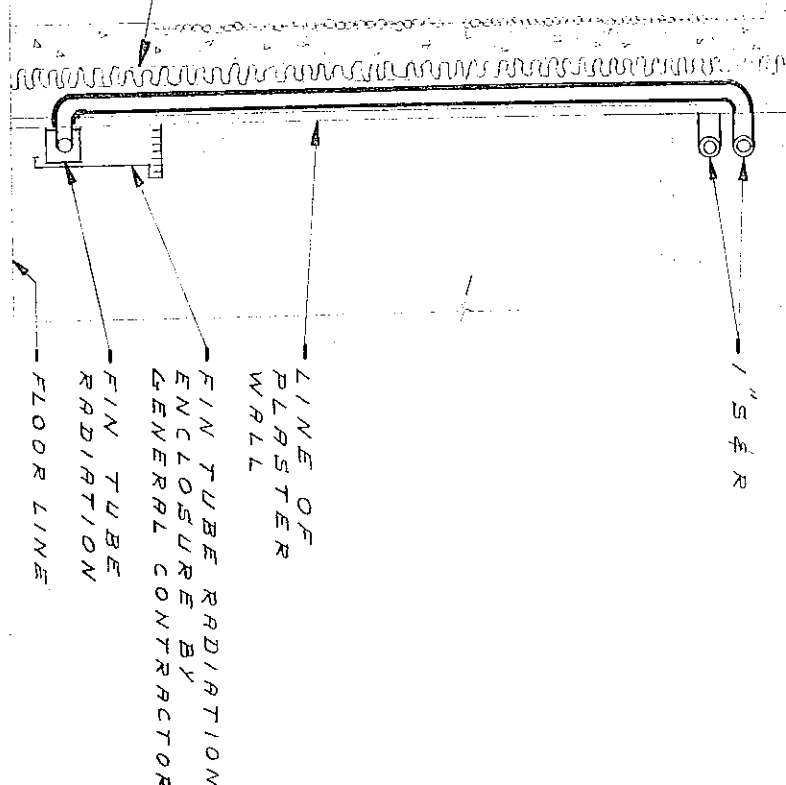


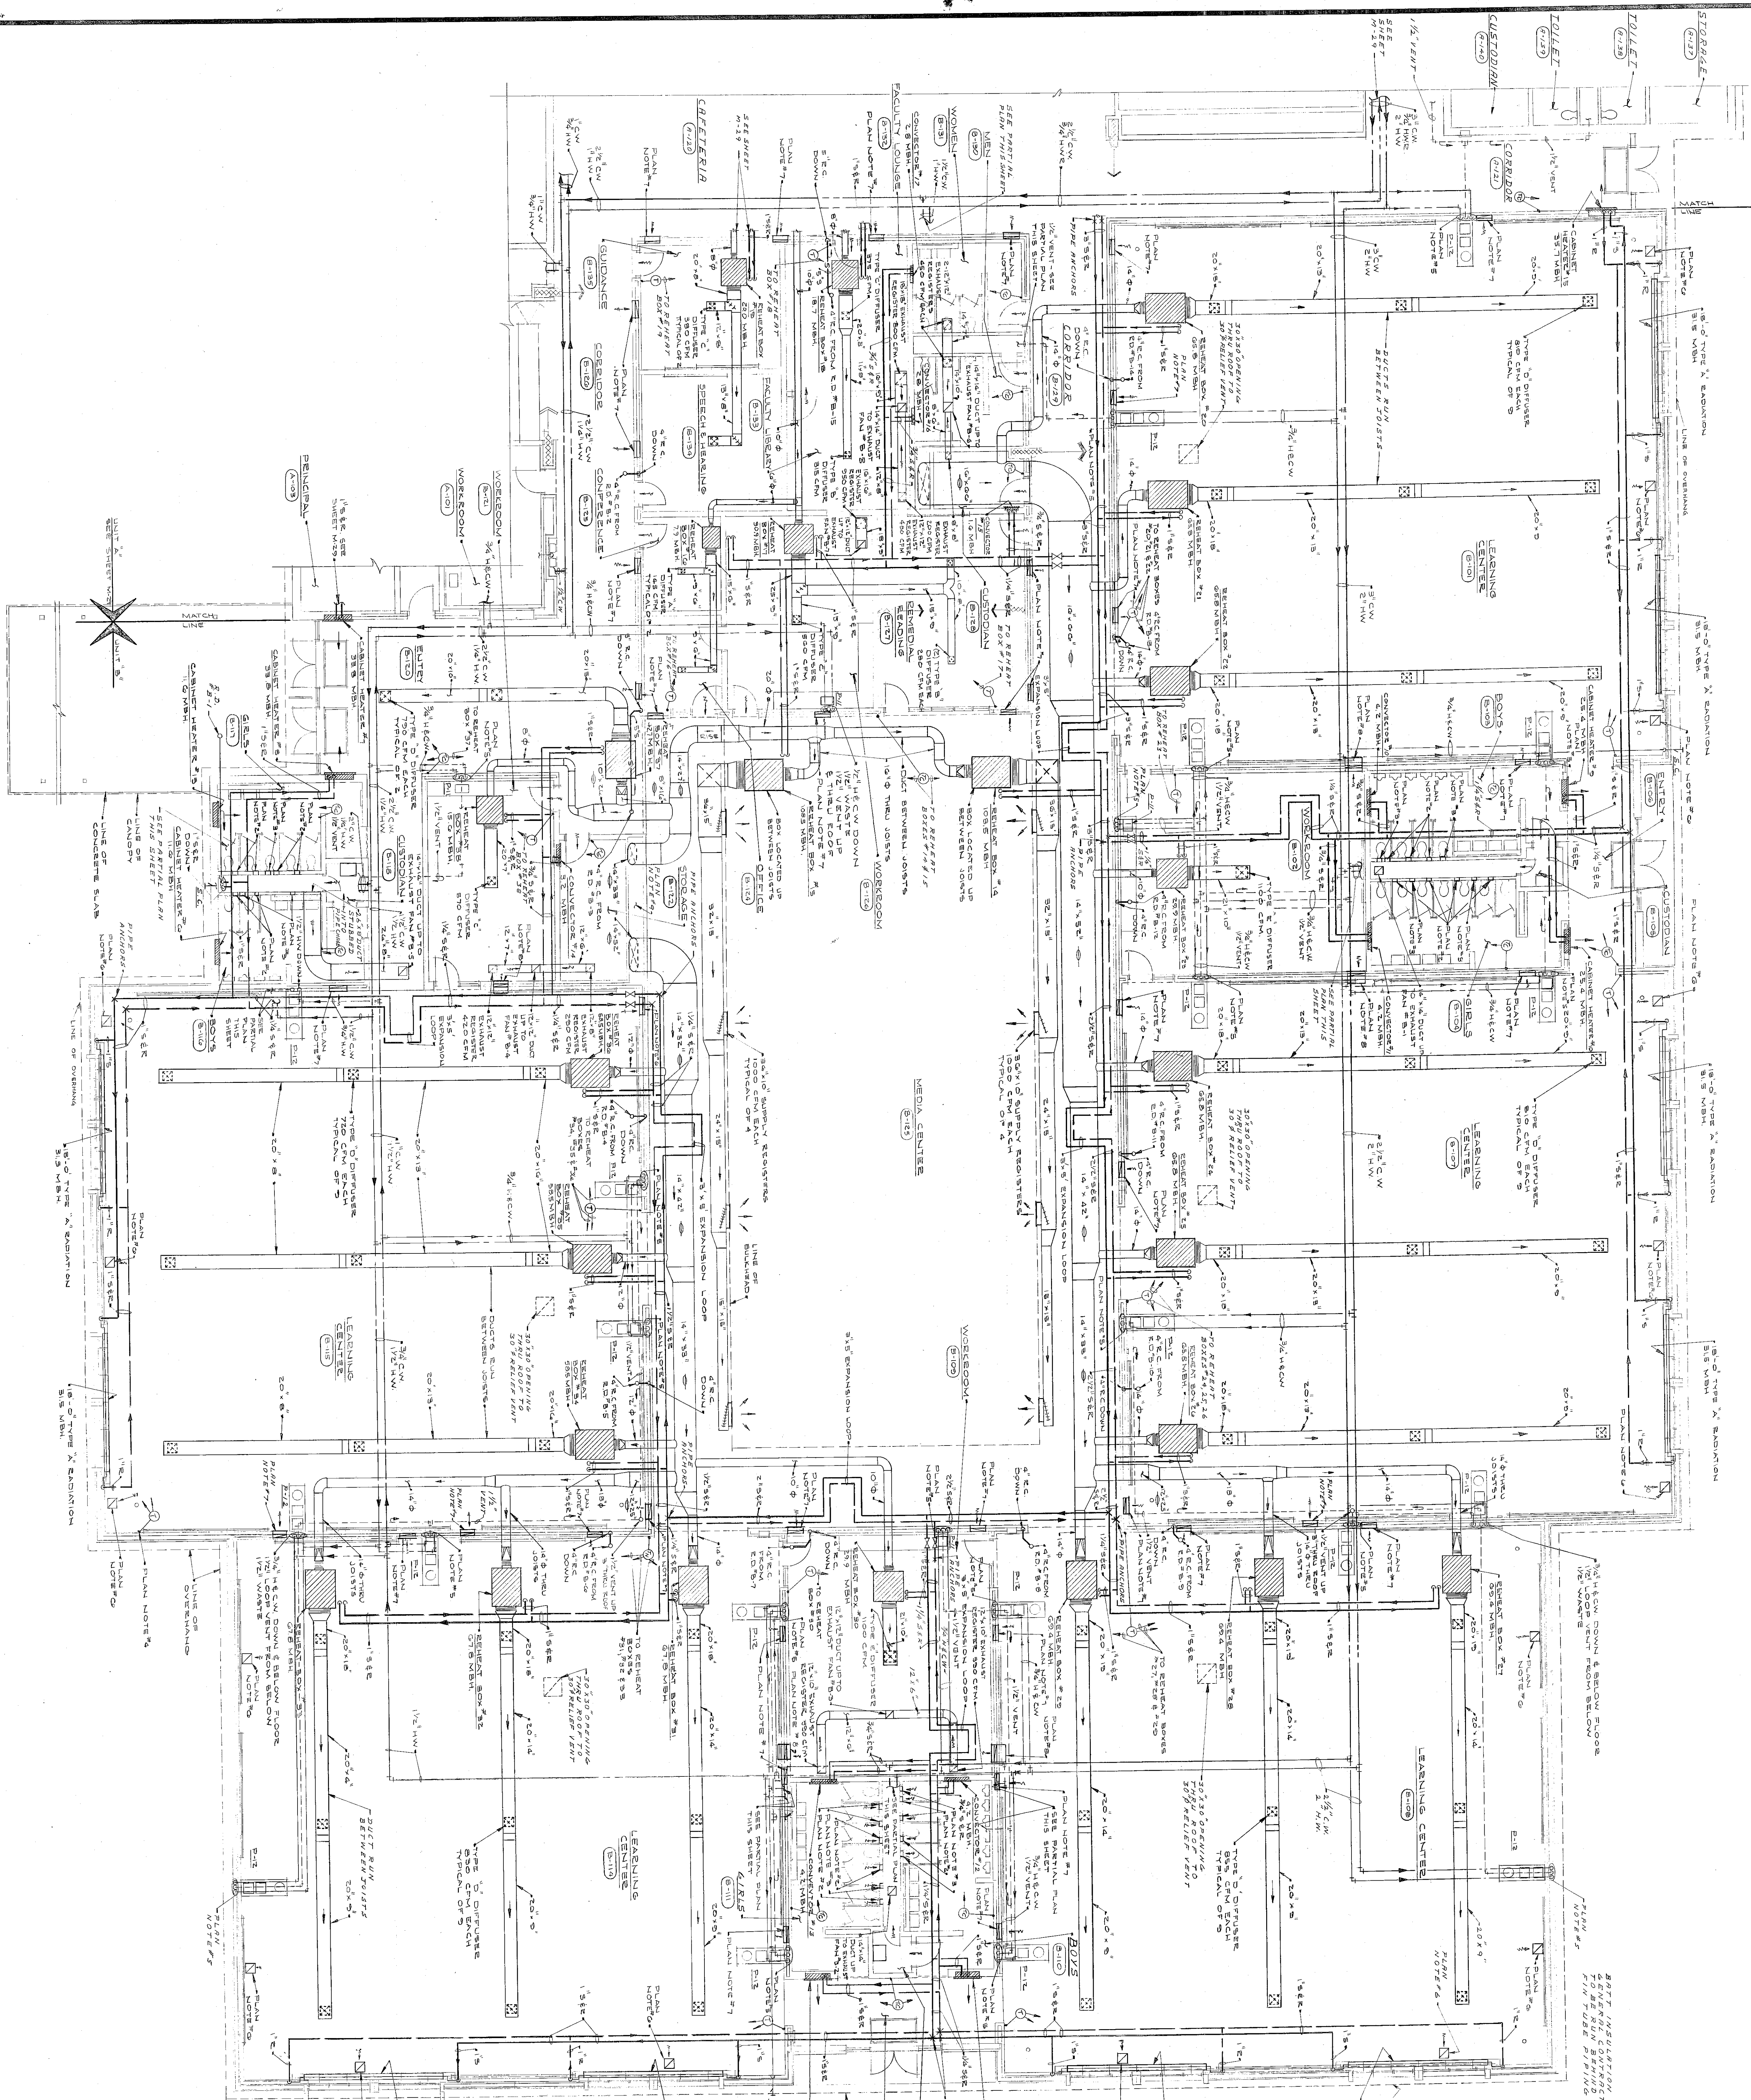

PLAN NOTES

- [illegible]

UNIT 'B' HEATING VENTILATING AIR-CONDITIONING AND PLUMBING FIRST FLOOR PLAN
3645 4-100-110

DEPARTMENT OF EDUCATION
ELEMENTARY SCHOOL



LIBERTY
ELEMENTARY SCHOOL

EVERETT I. BROWN COMPANY - ARCHITECTS & ENGINEERS
5500 BRADBURY AVENUE — PARK FLETCHER
INDIANAPOLIS INDIANA SHEET M-32 OF 33

天
地
人
物
事
理
法

 LIBERTY
 ELEMENTARY SCHOOL



LIBERTY
ELEMENTARY SCHOOL