



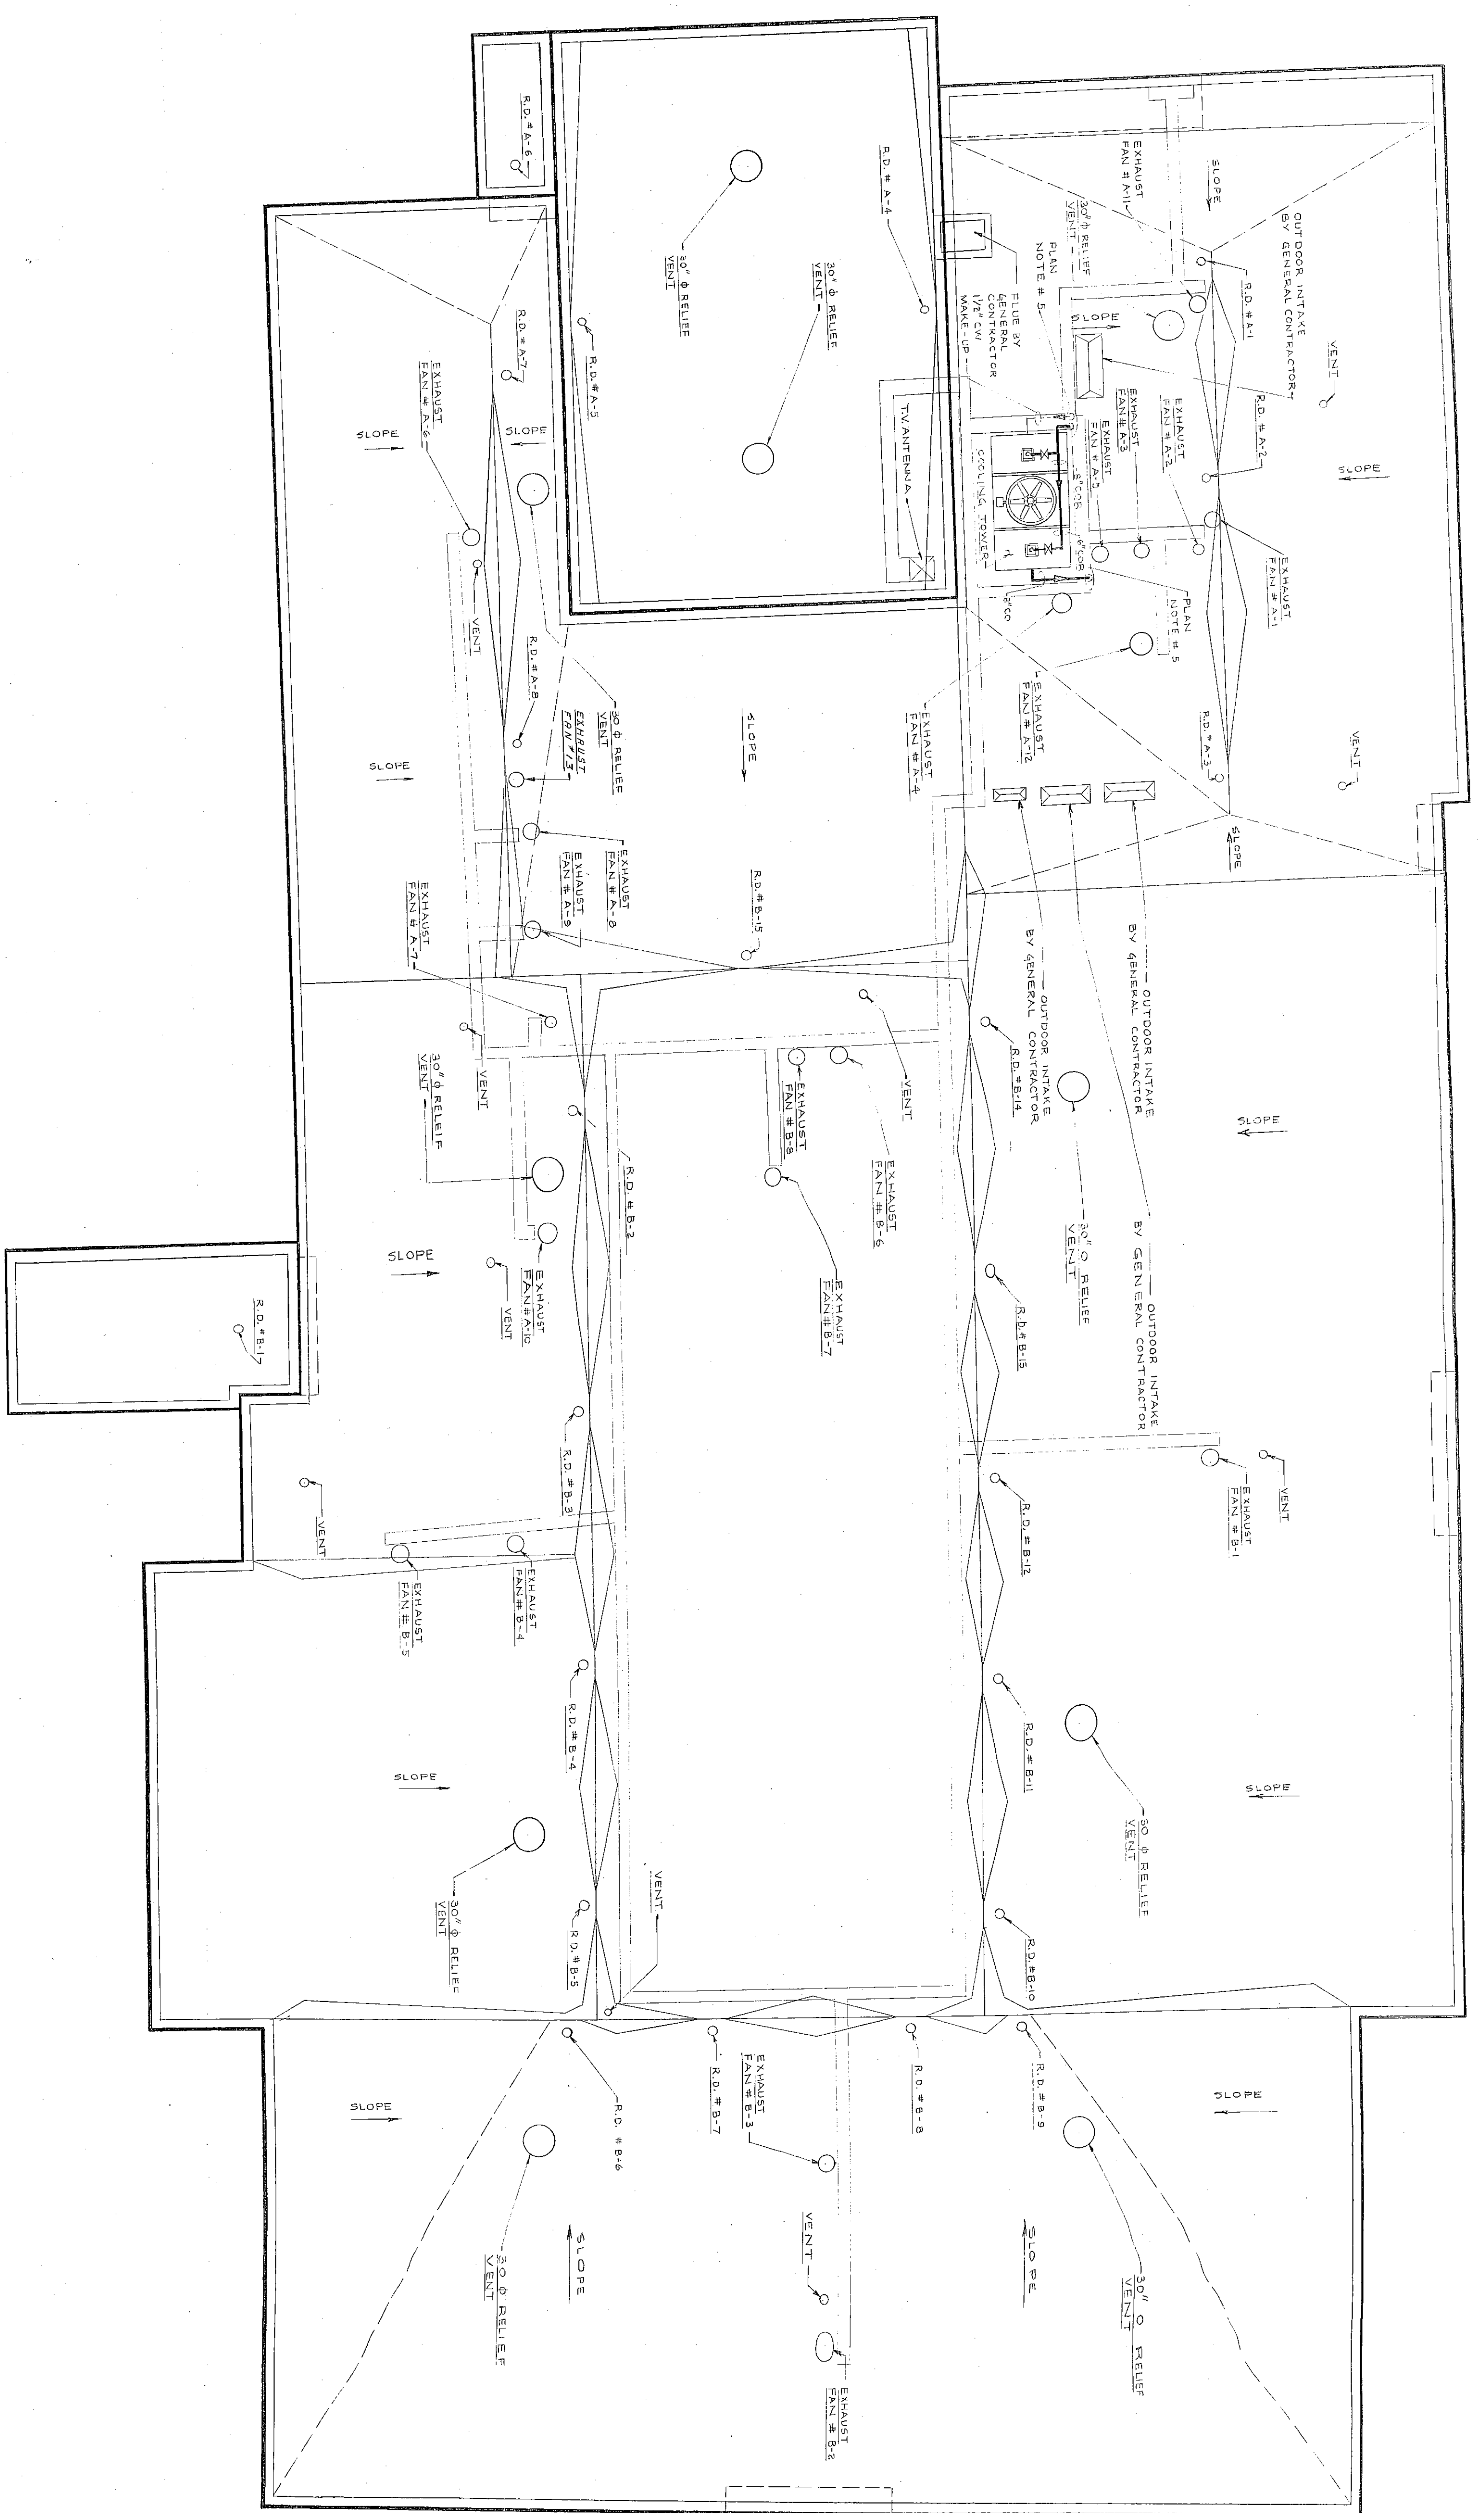


MECHANICAL ROOF PLAN

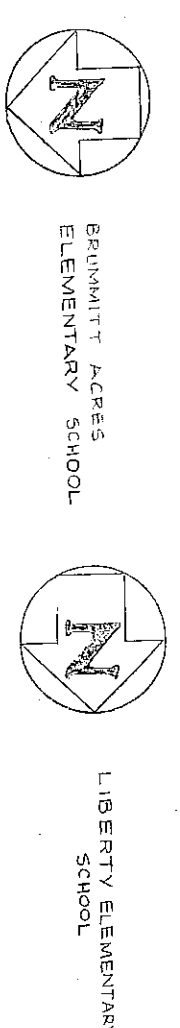


- NOTES:

CHILLED WATER AND CONDENSED WATER PIPING DIAGRAM

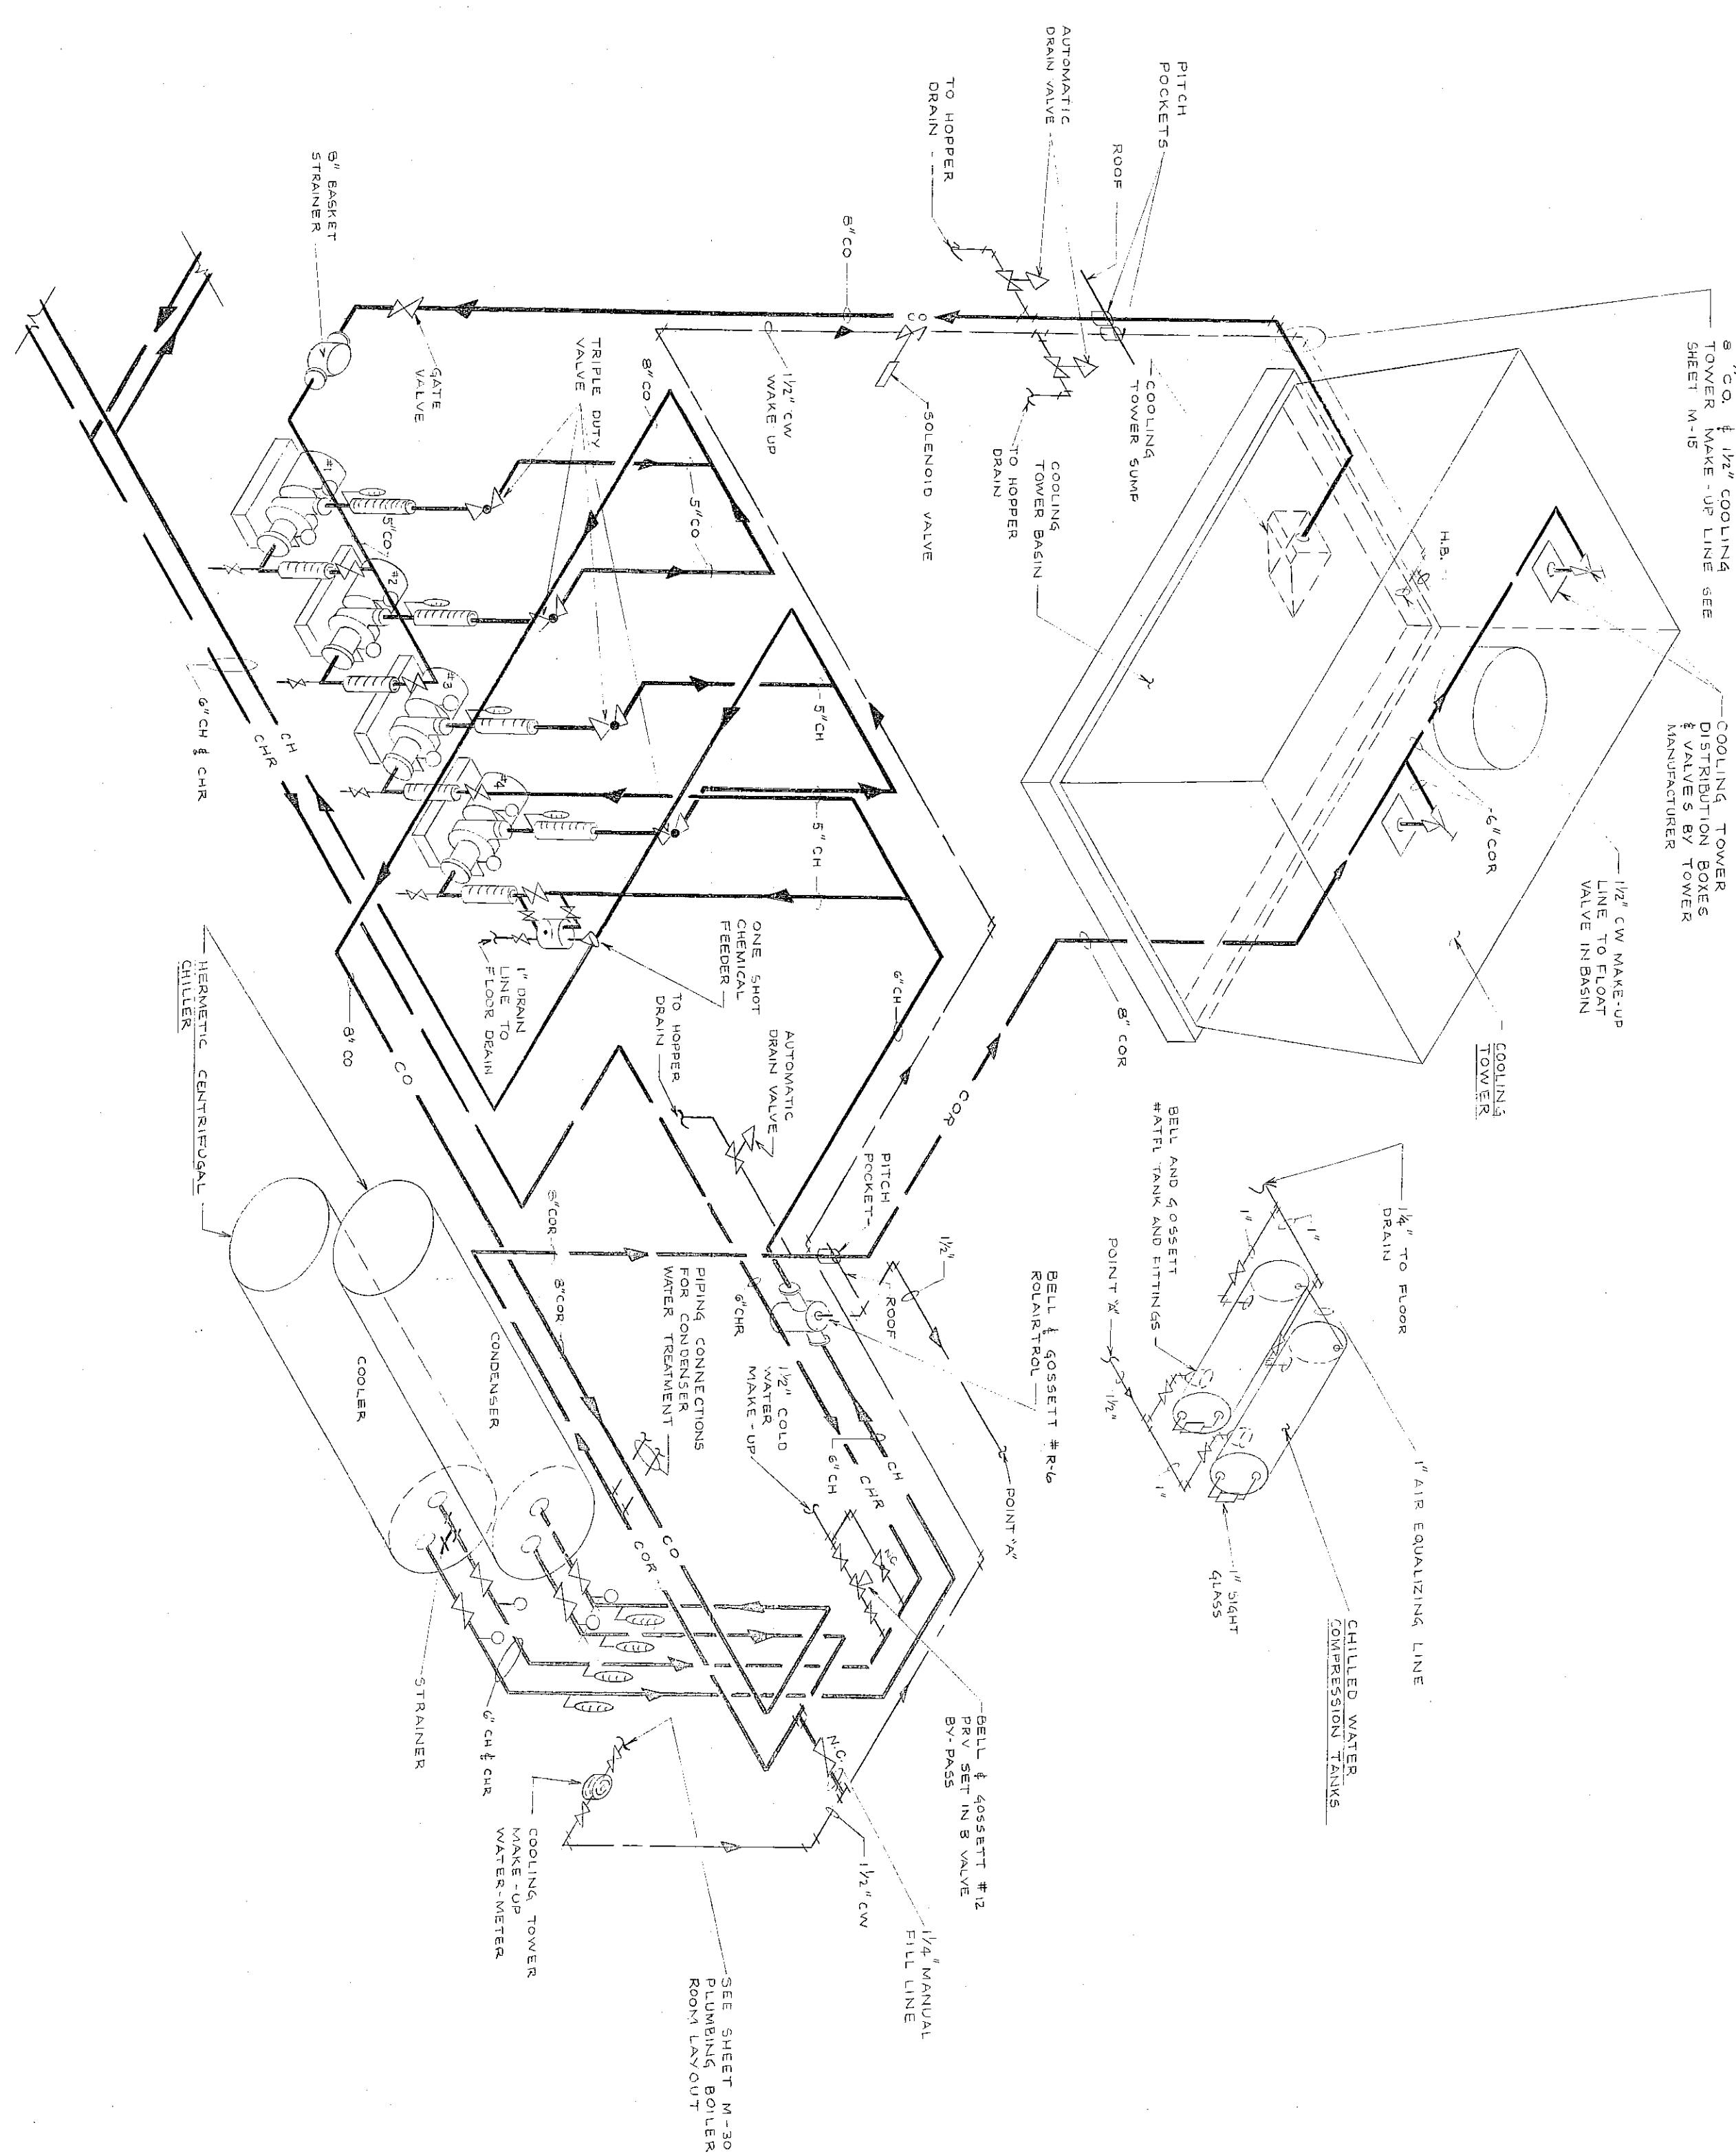

- ROOF PLAN NOTES:
1. ALL VENTS NOT SHOWN ARE 2" DIA. VENTS.
 2. ALL WORK SHOWN ON THIS SHEET IS BY MECHANICAL CONTRACTOR.
 5. MECHANICAL CONTRACTOR SHALL PROVIDE PITCH INDICATOR FOR ALL ROOF DRAINS.
 6. SEE SPECIFICATIONS FOR STANDARD DETAILS.