
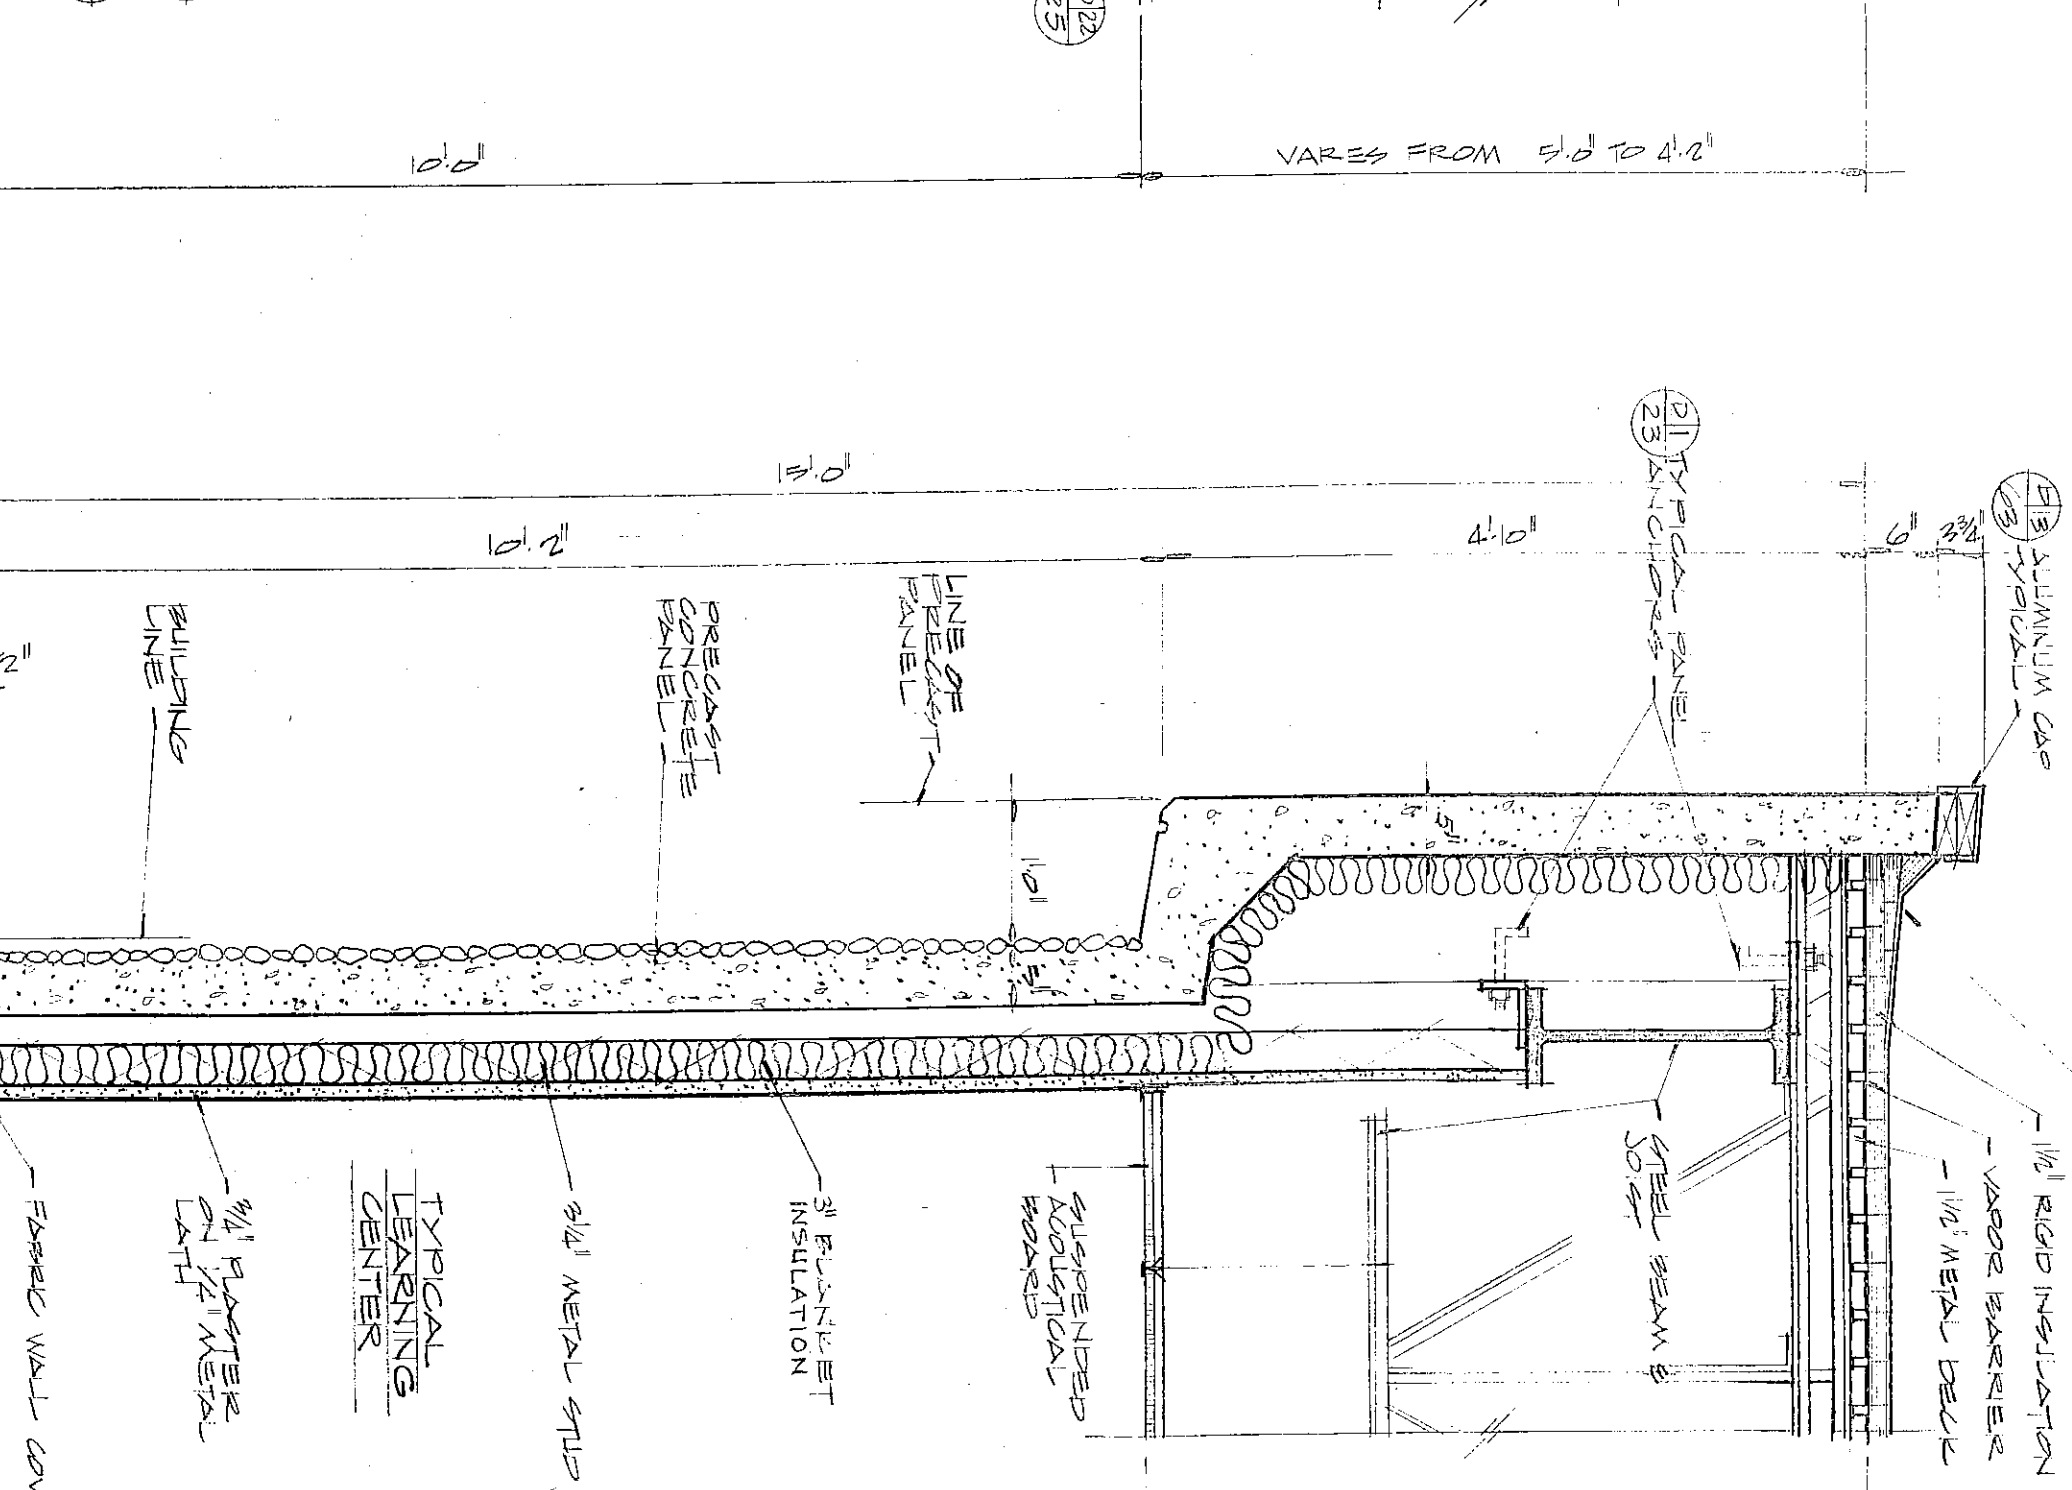
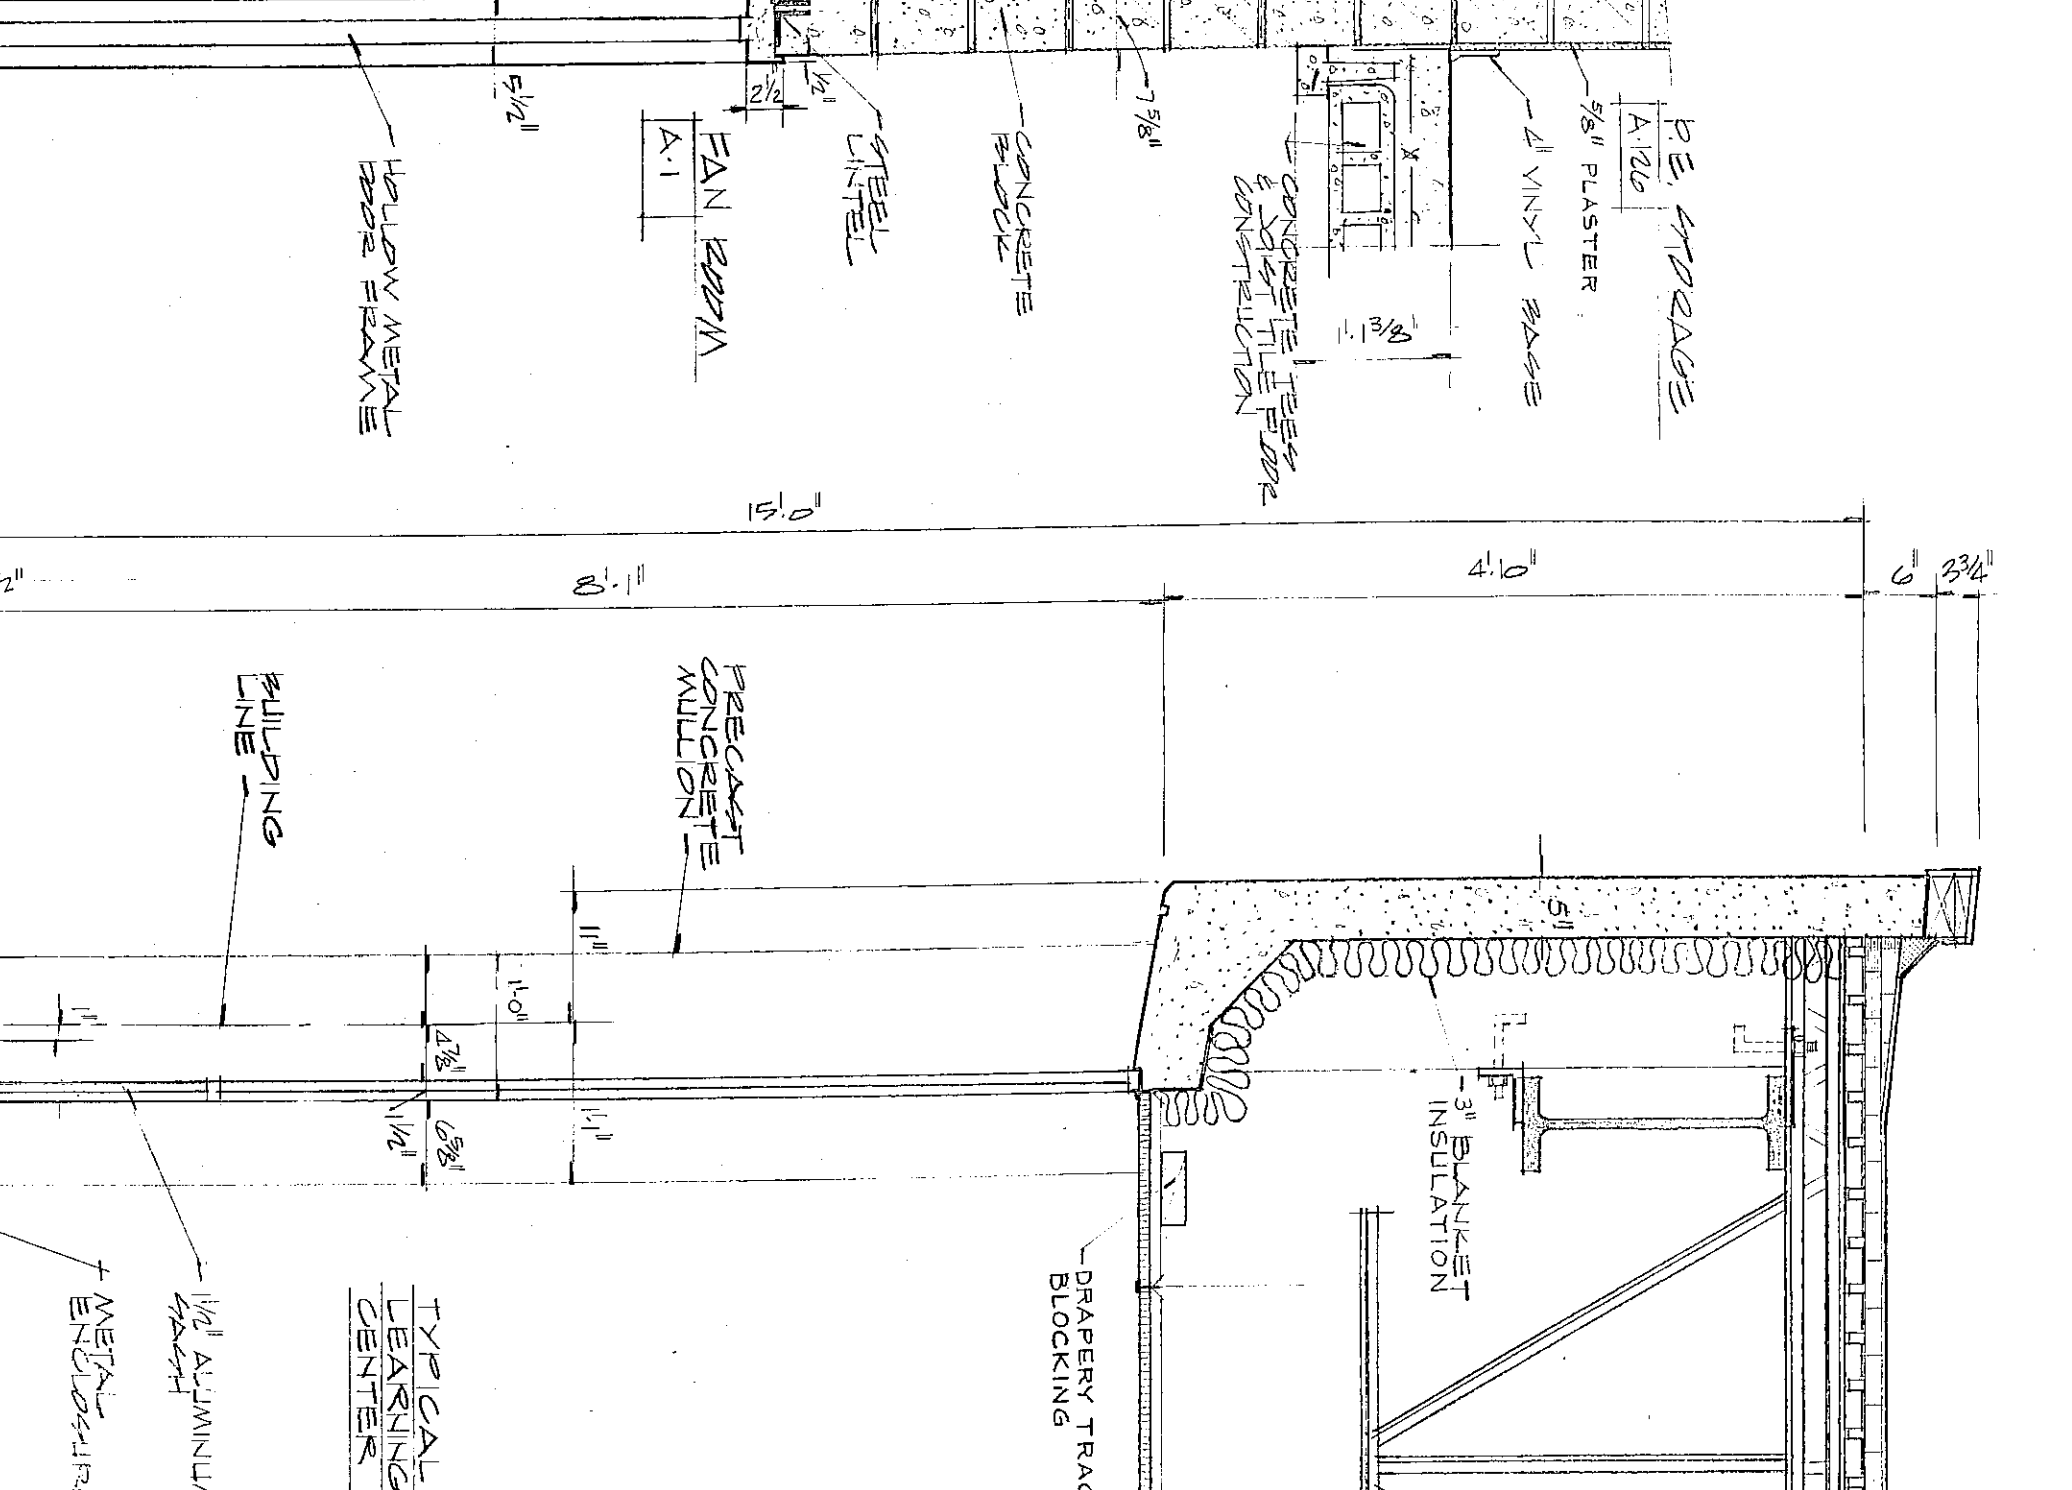
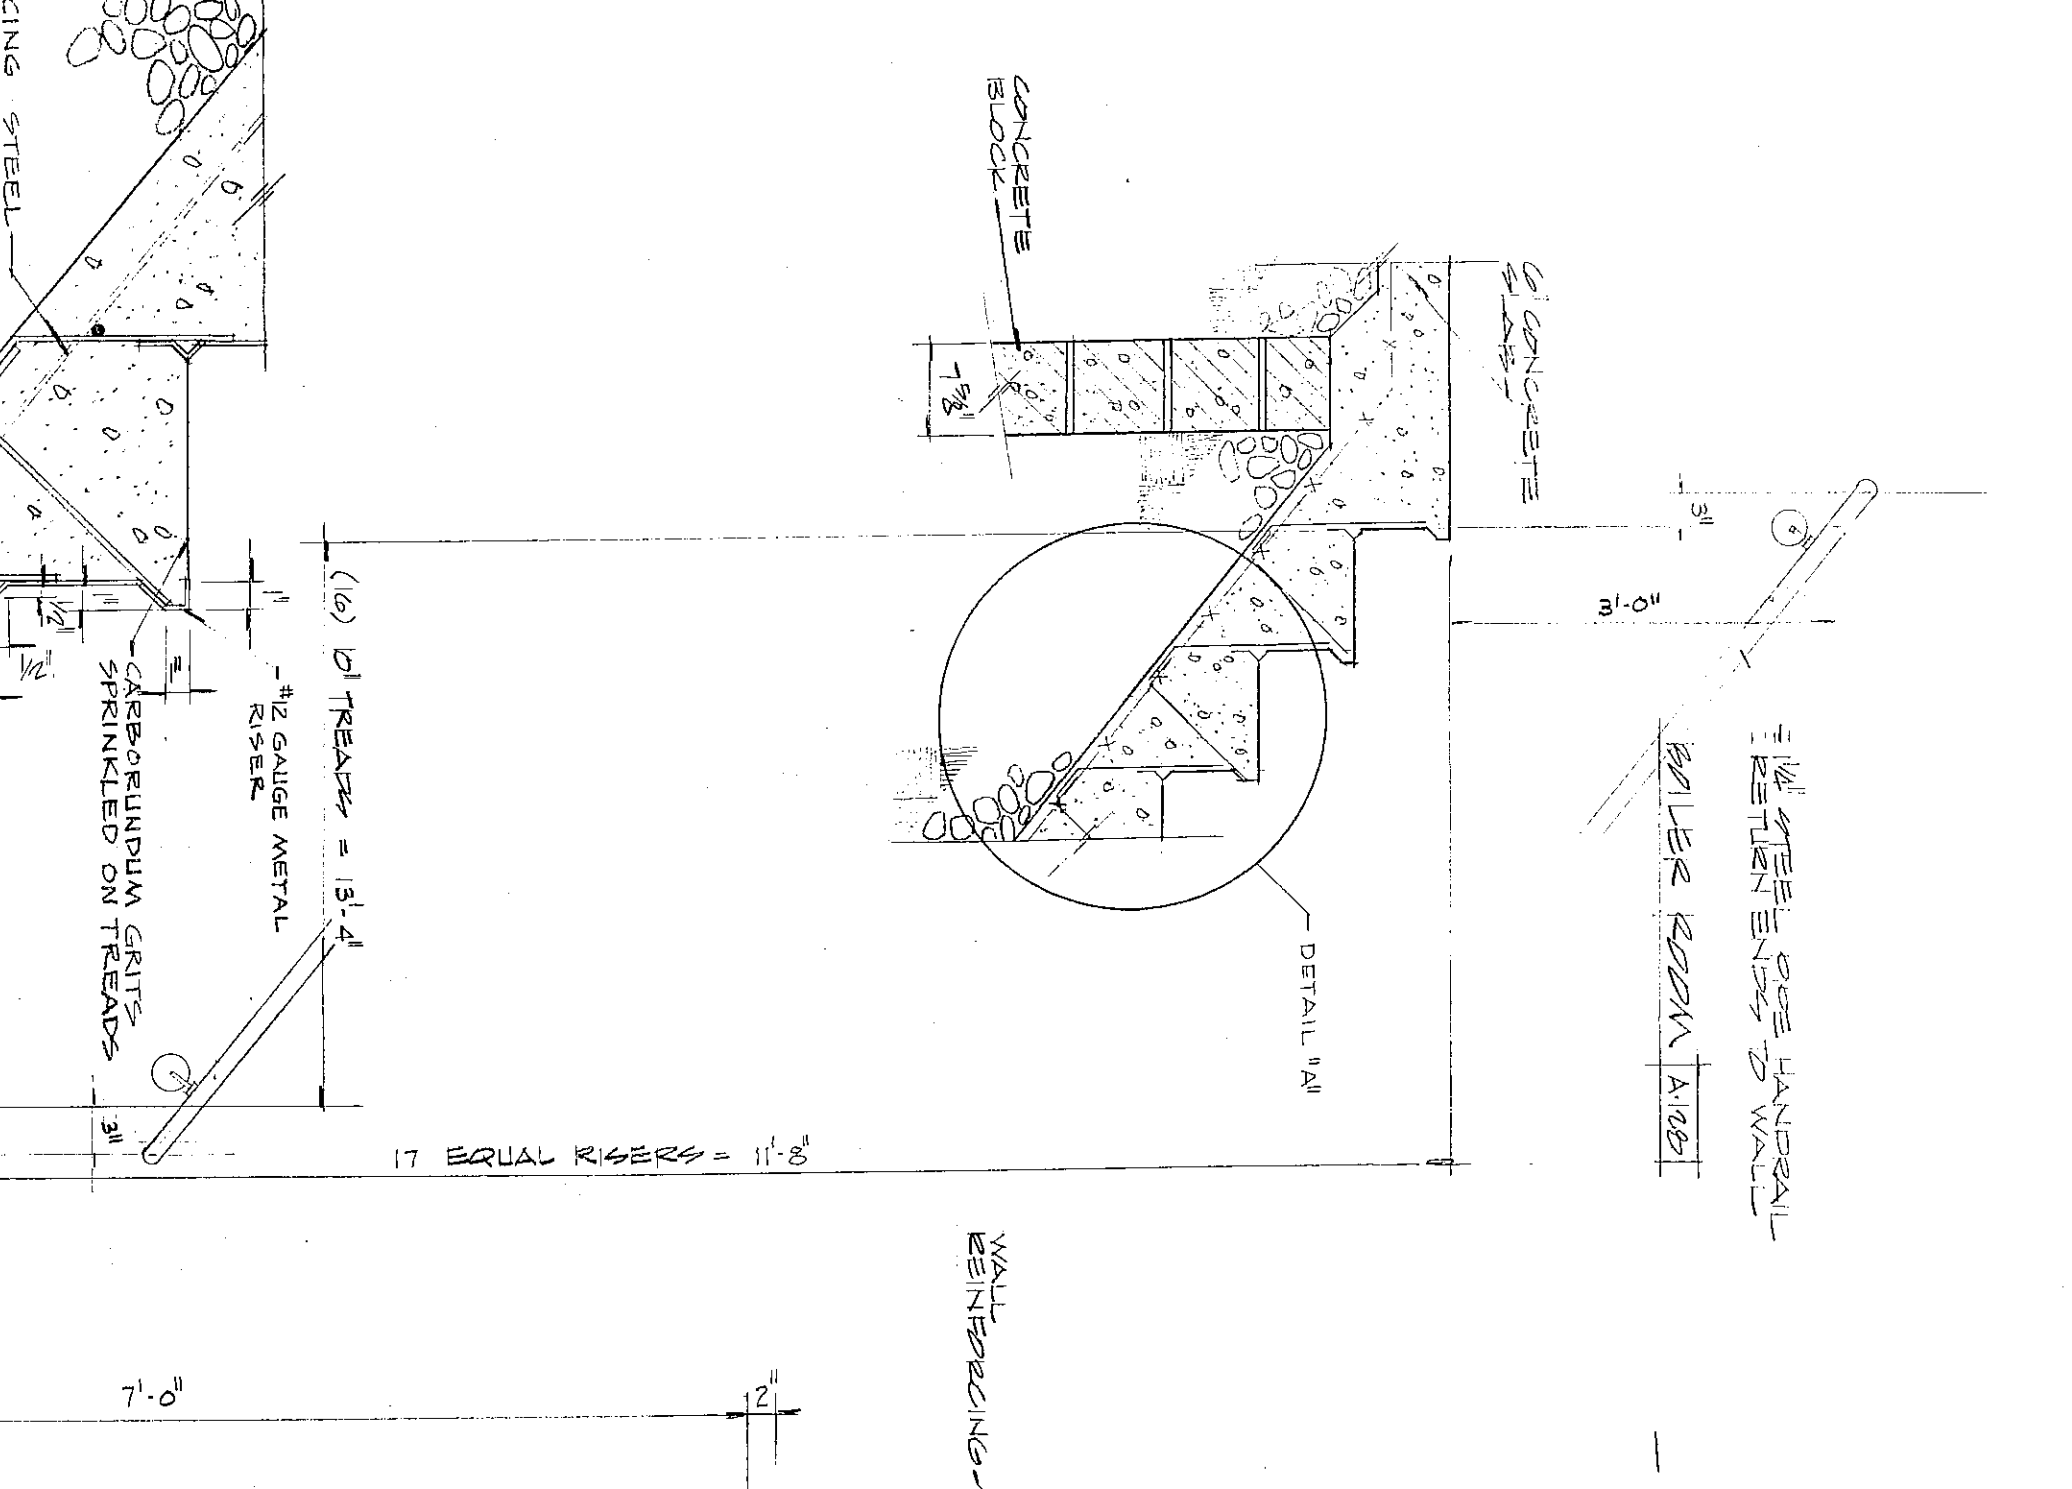
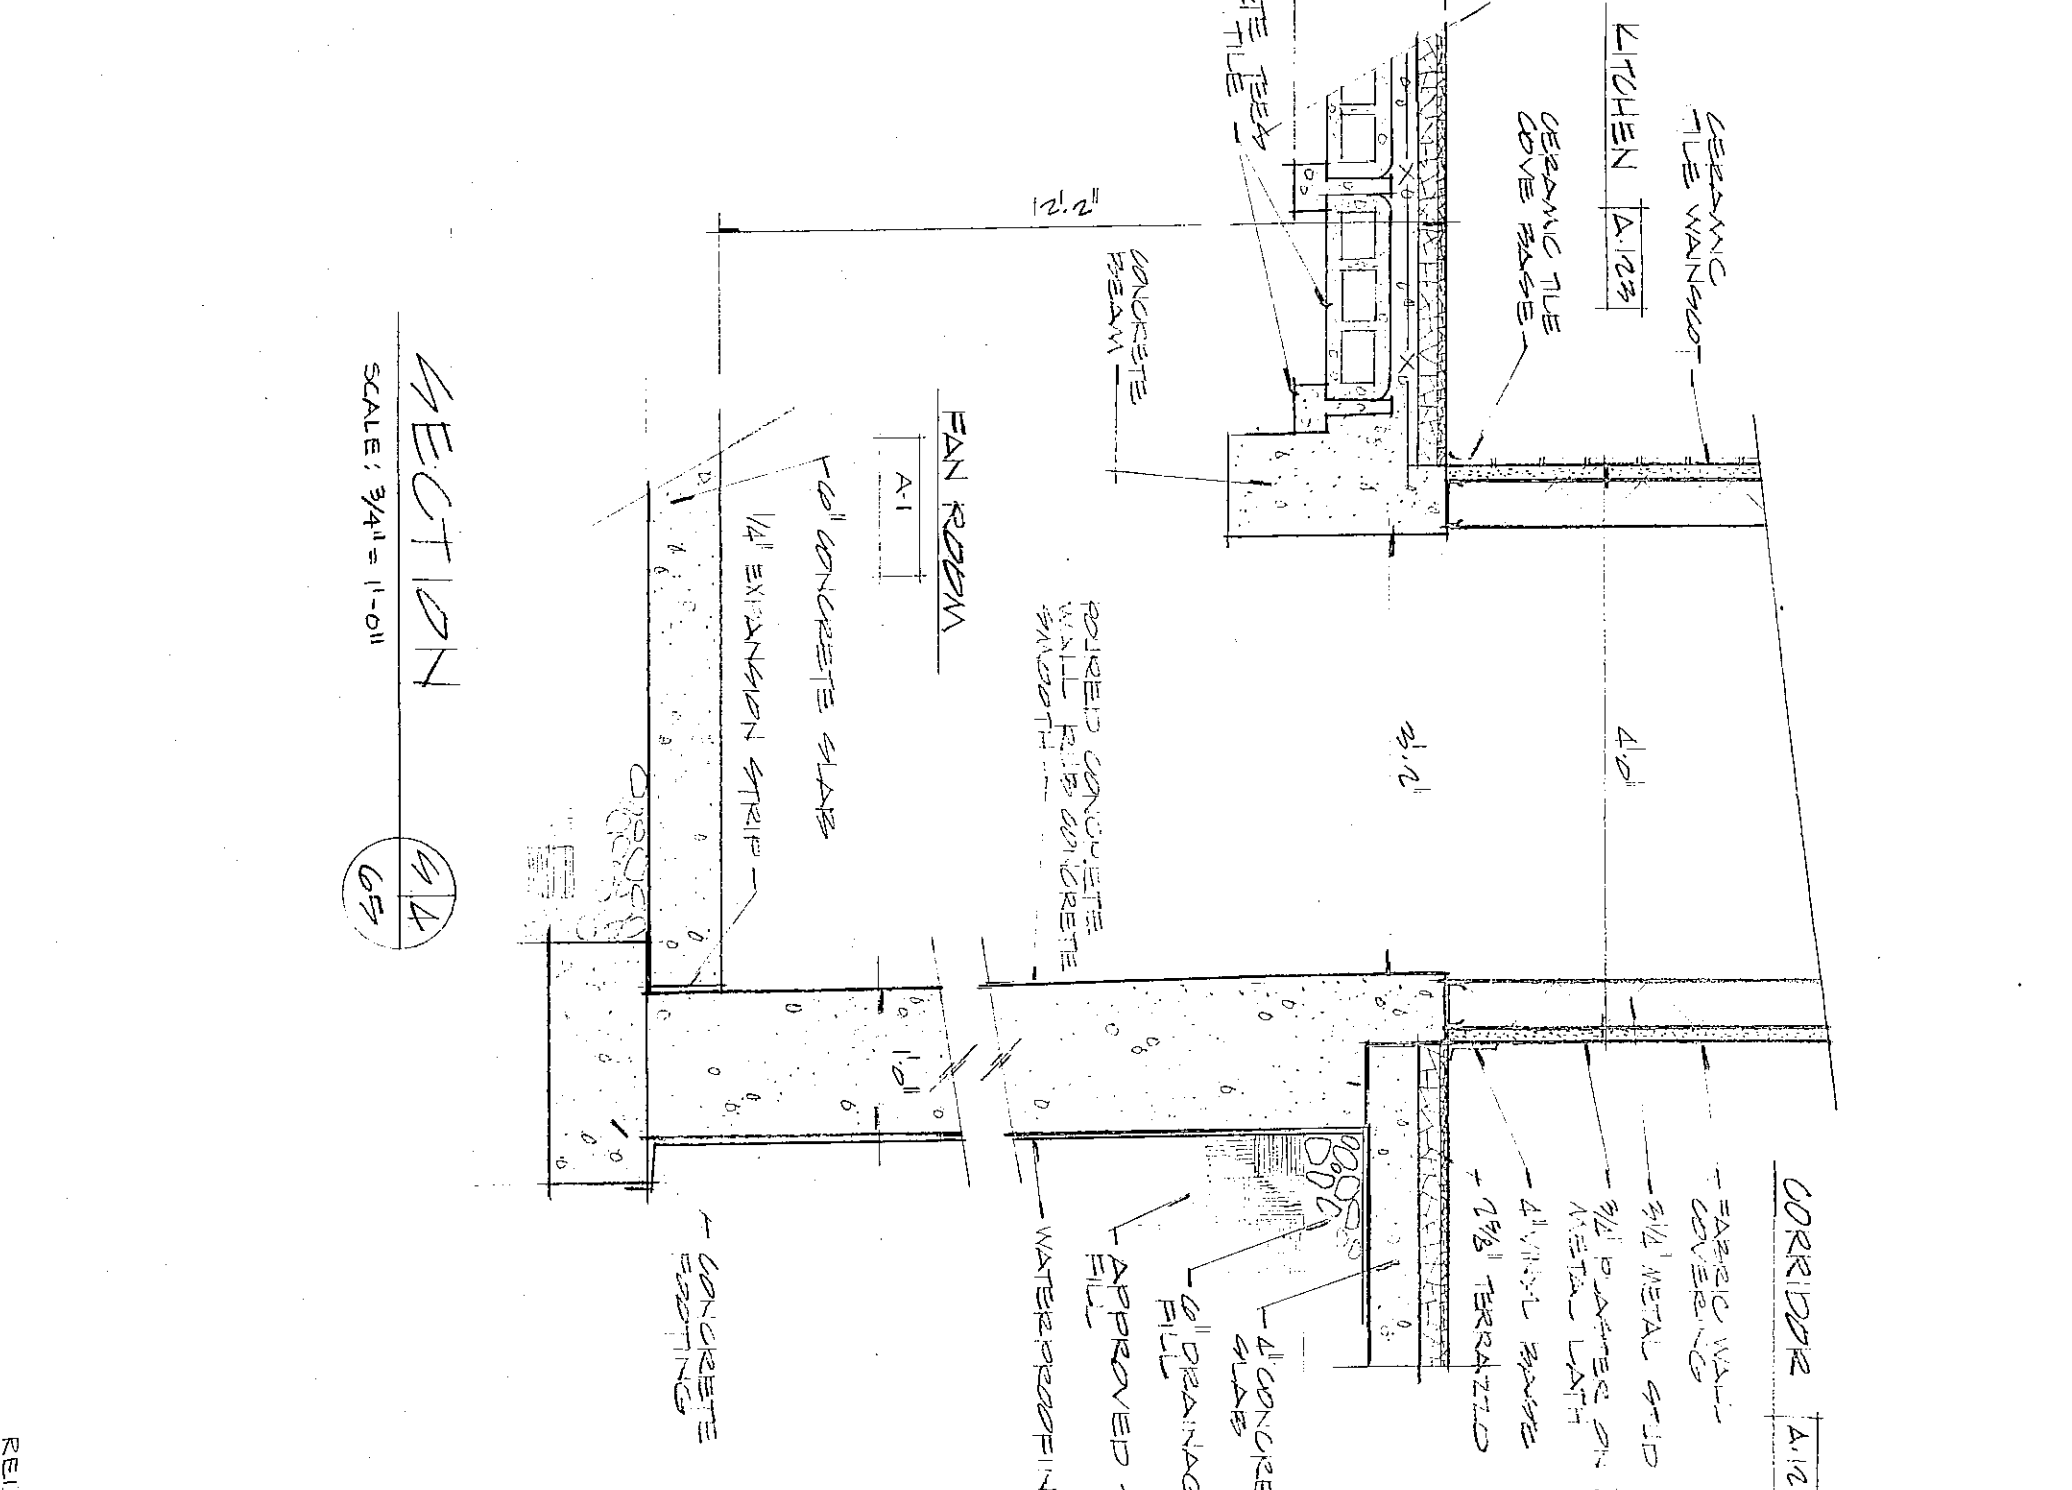
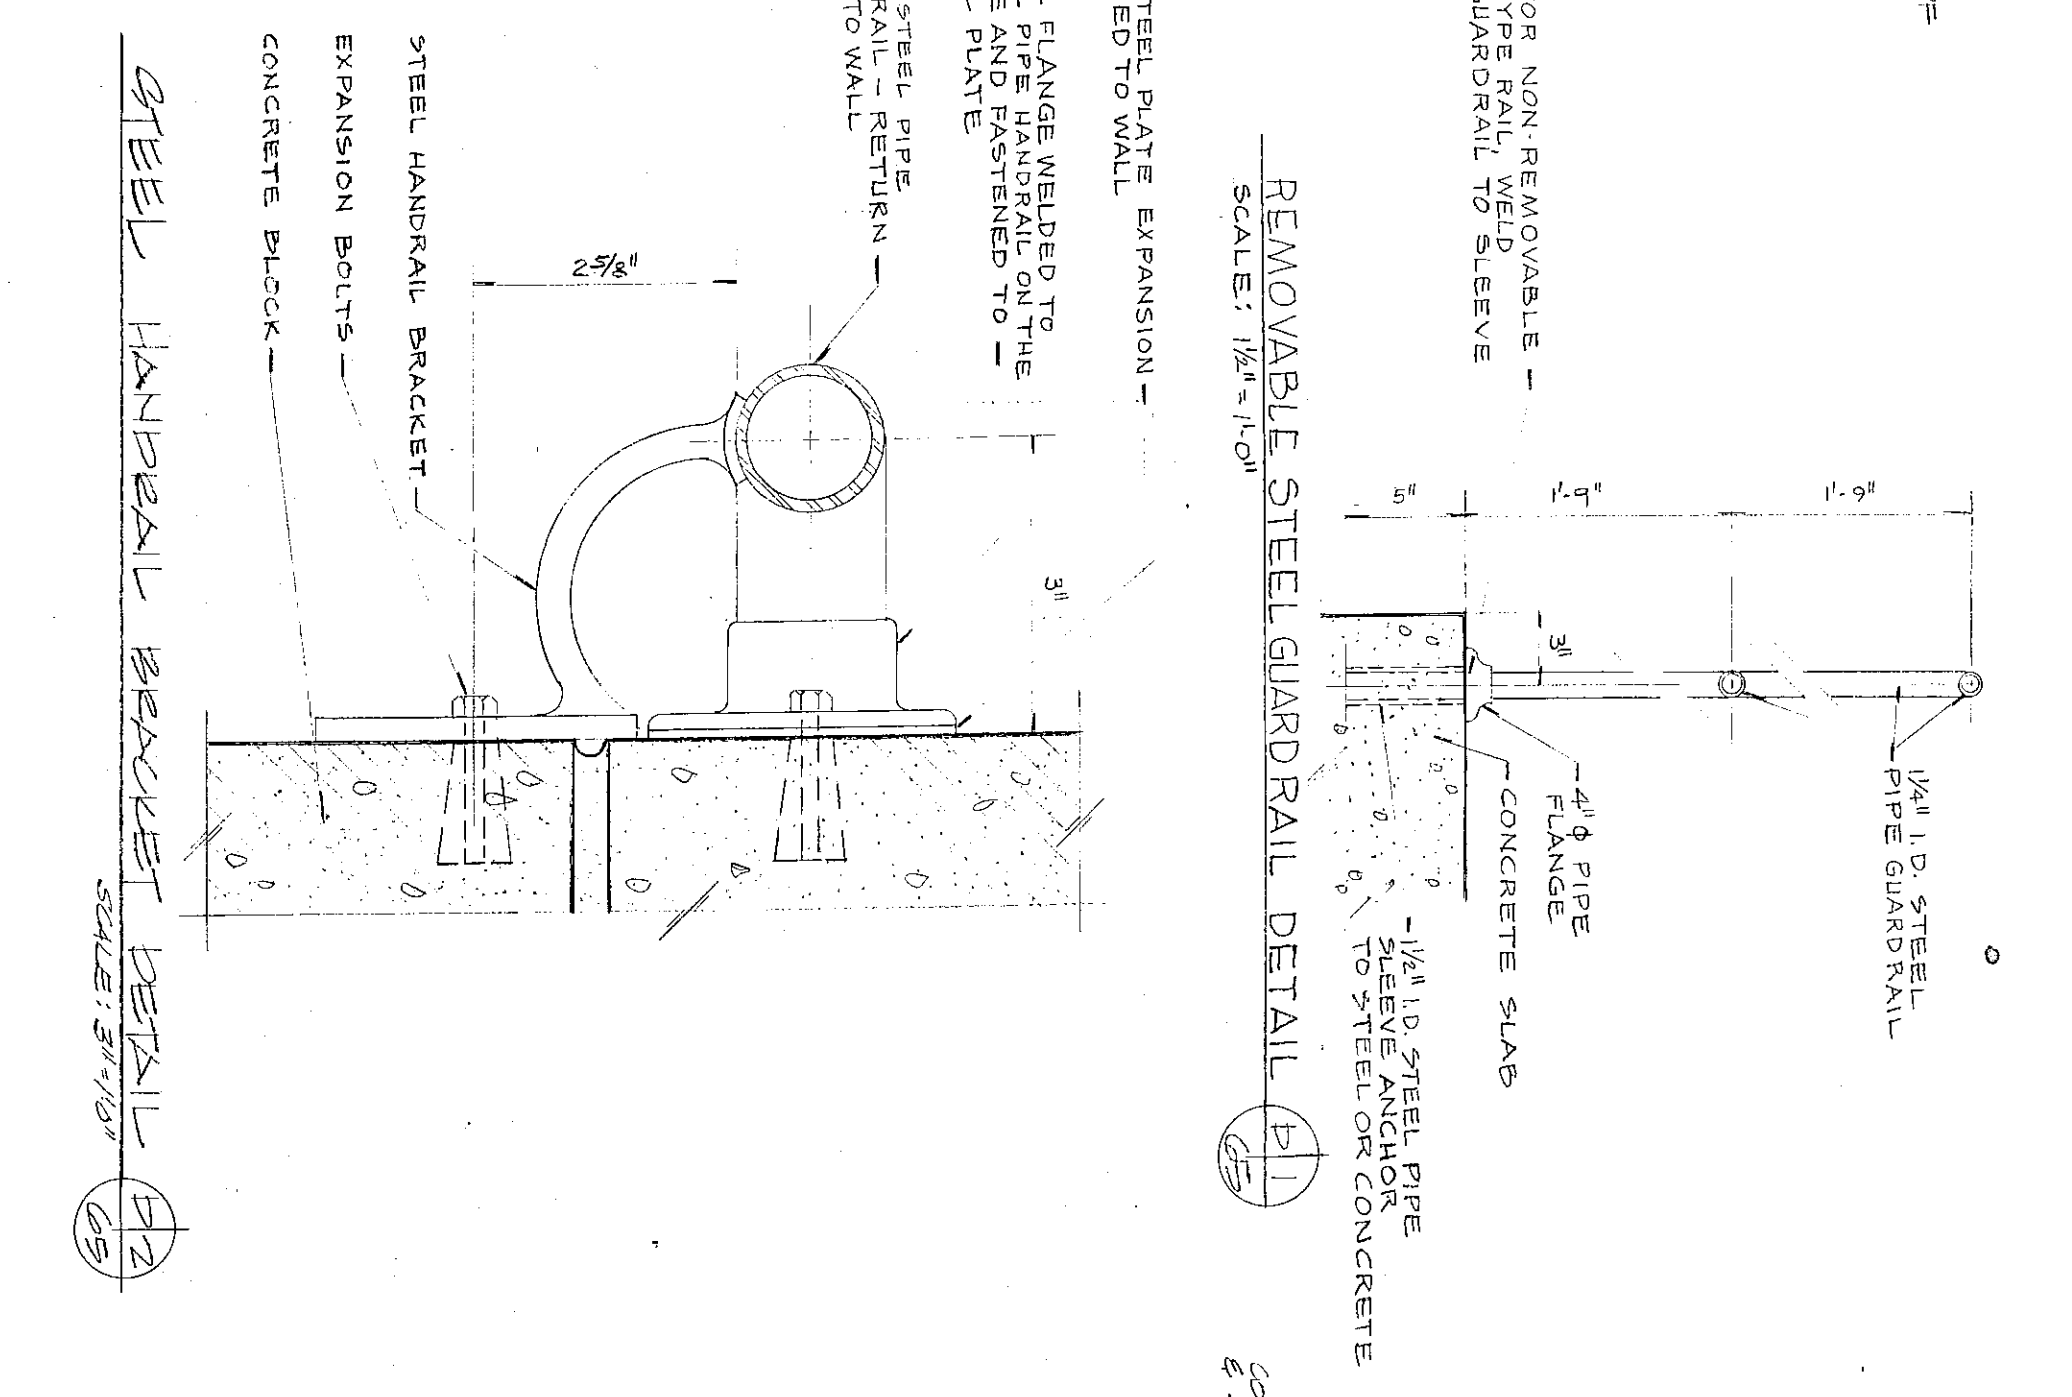


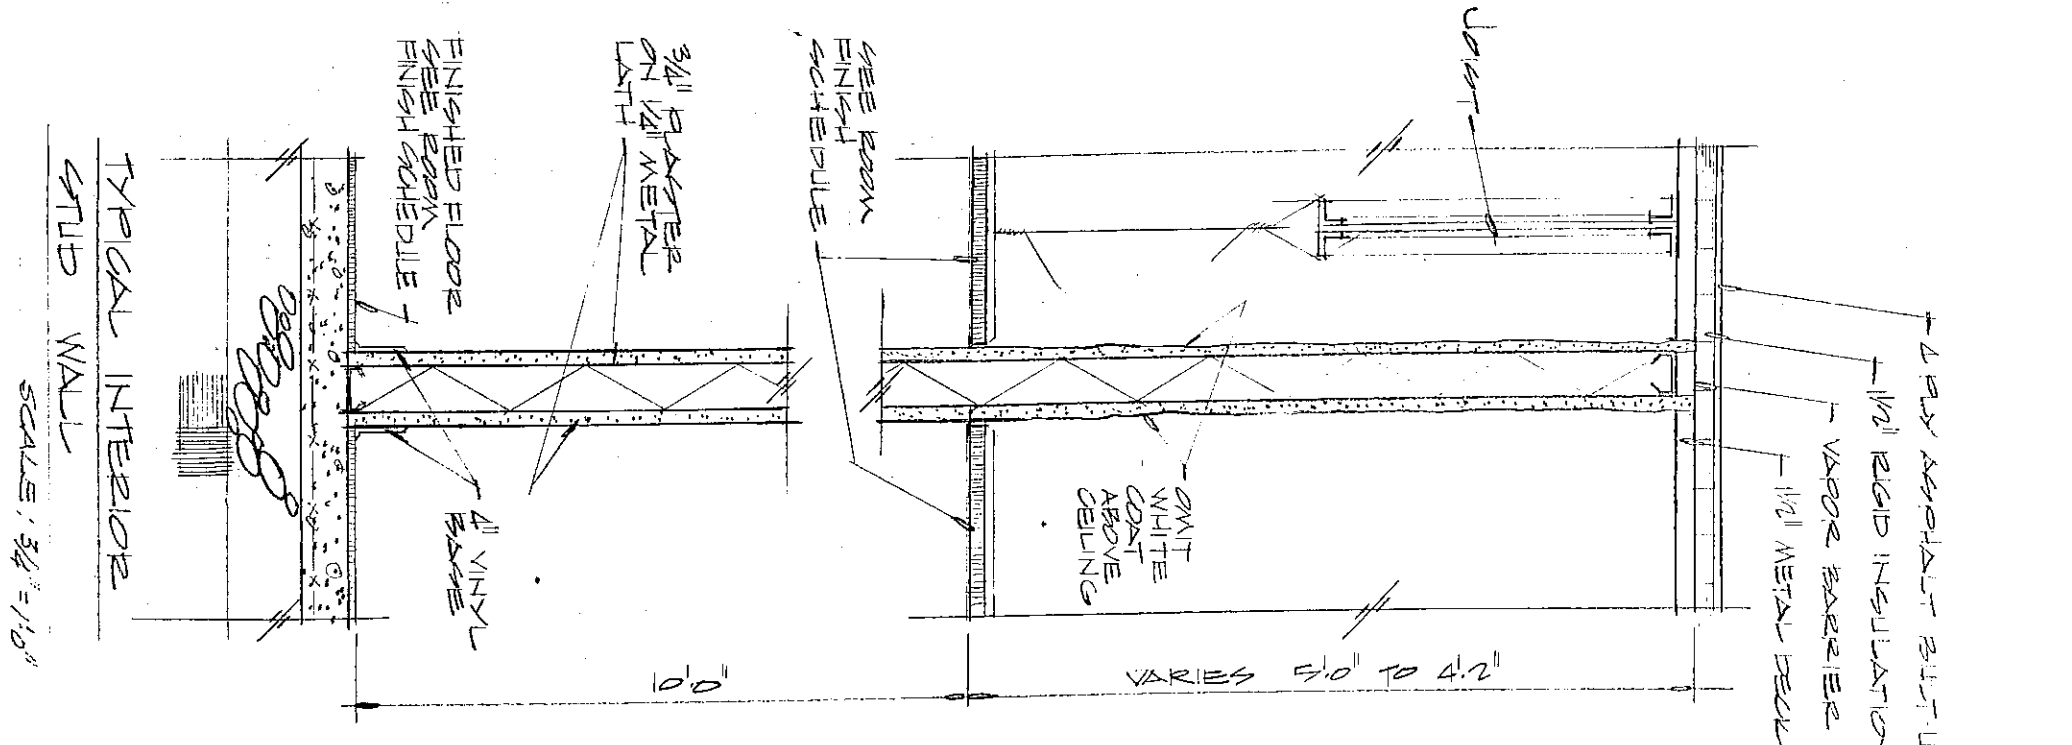









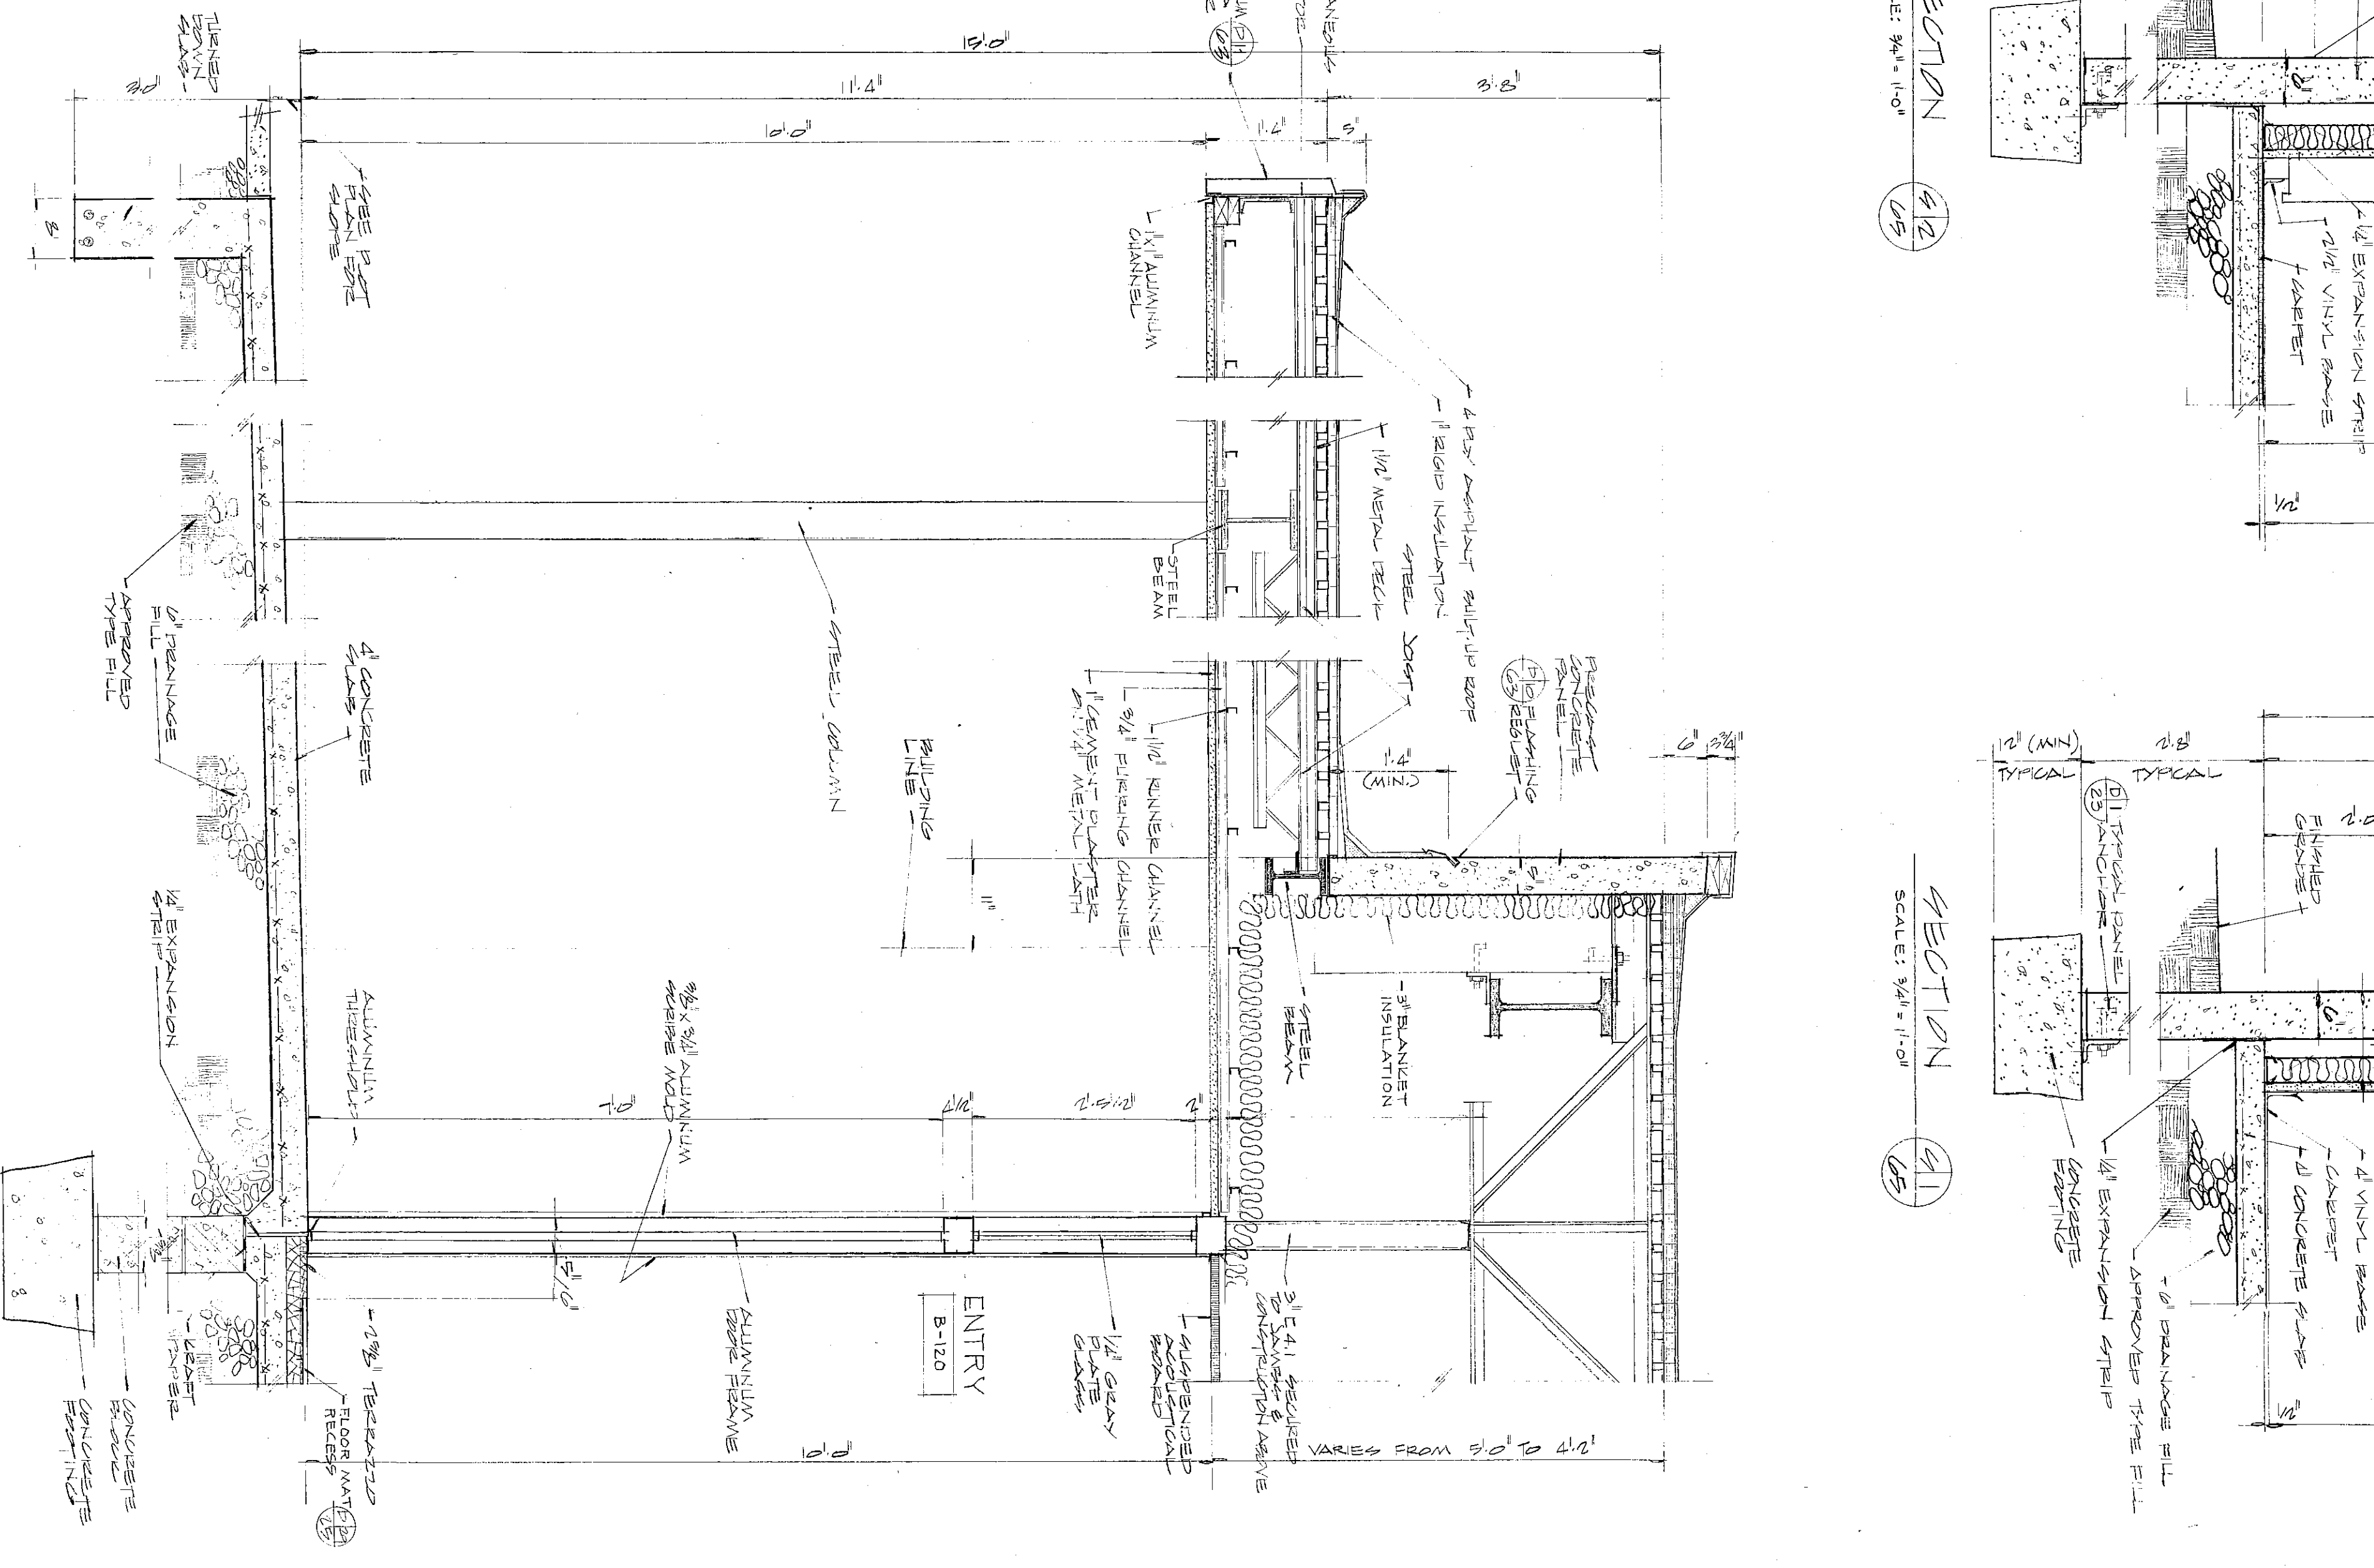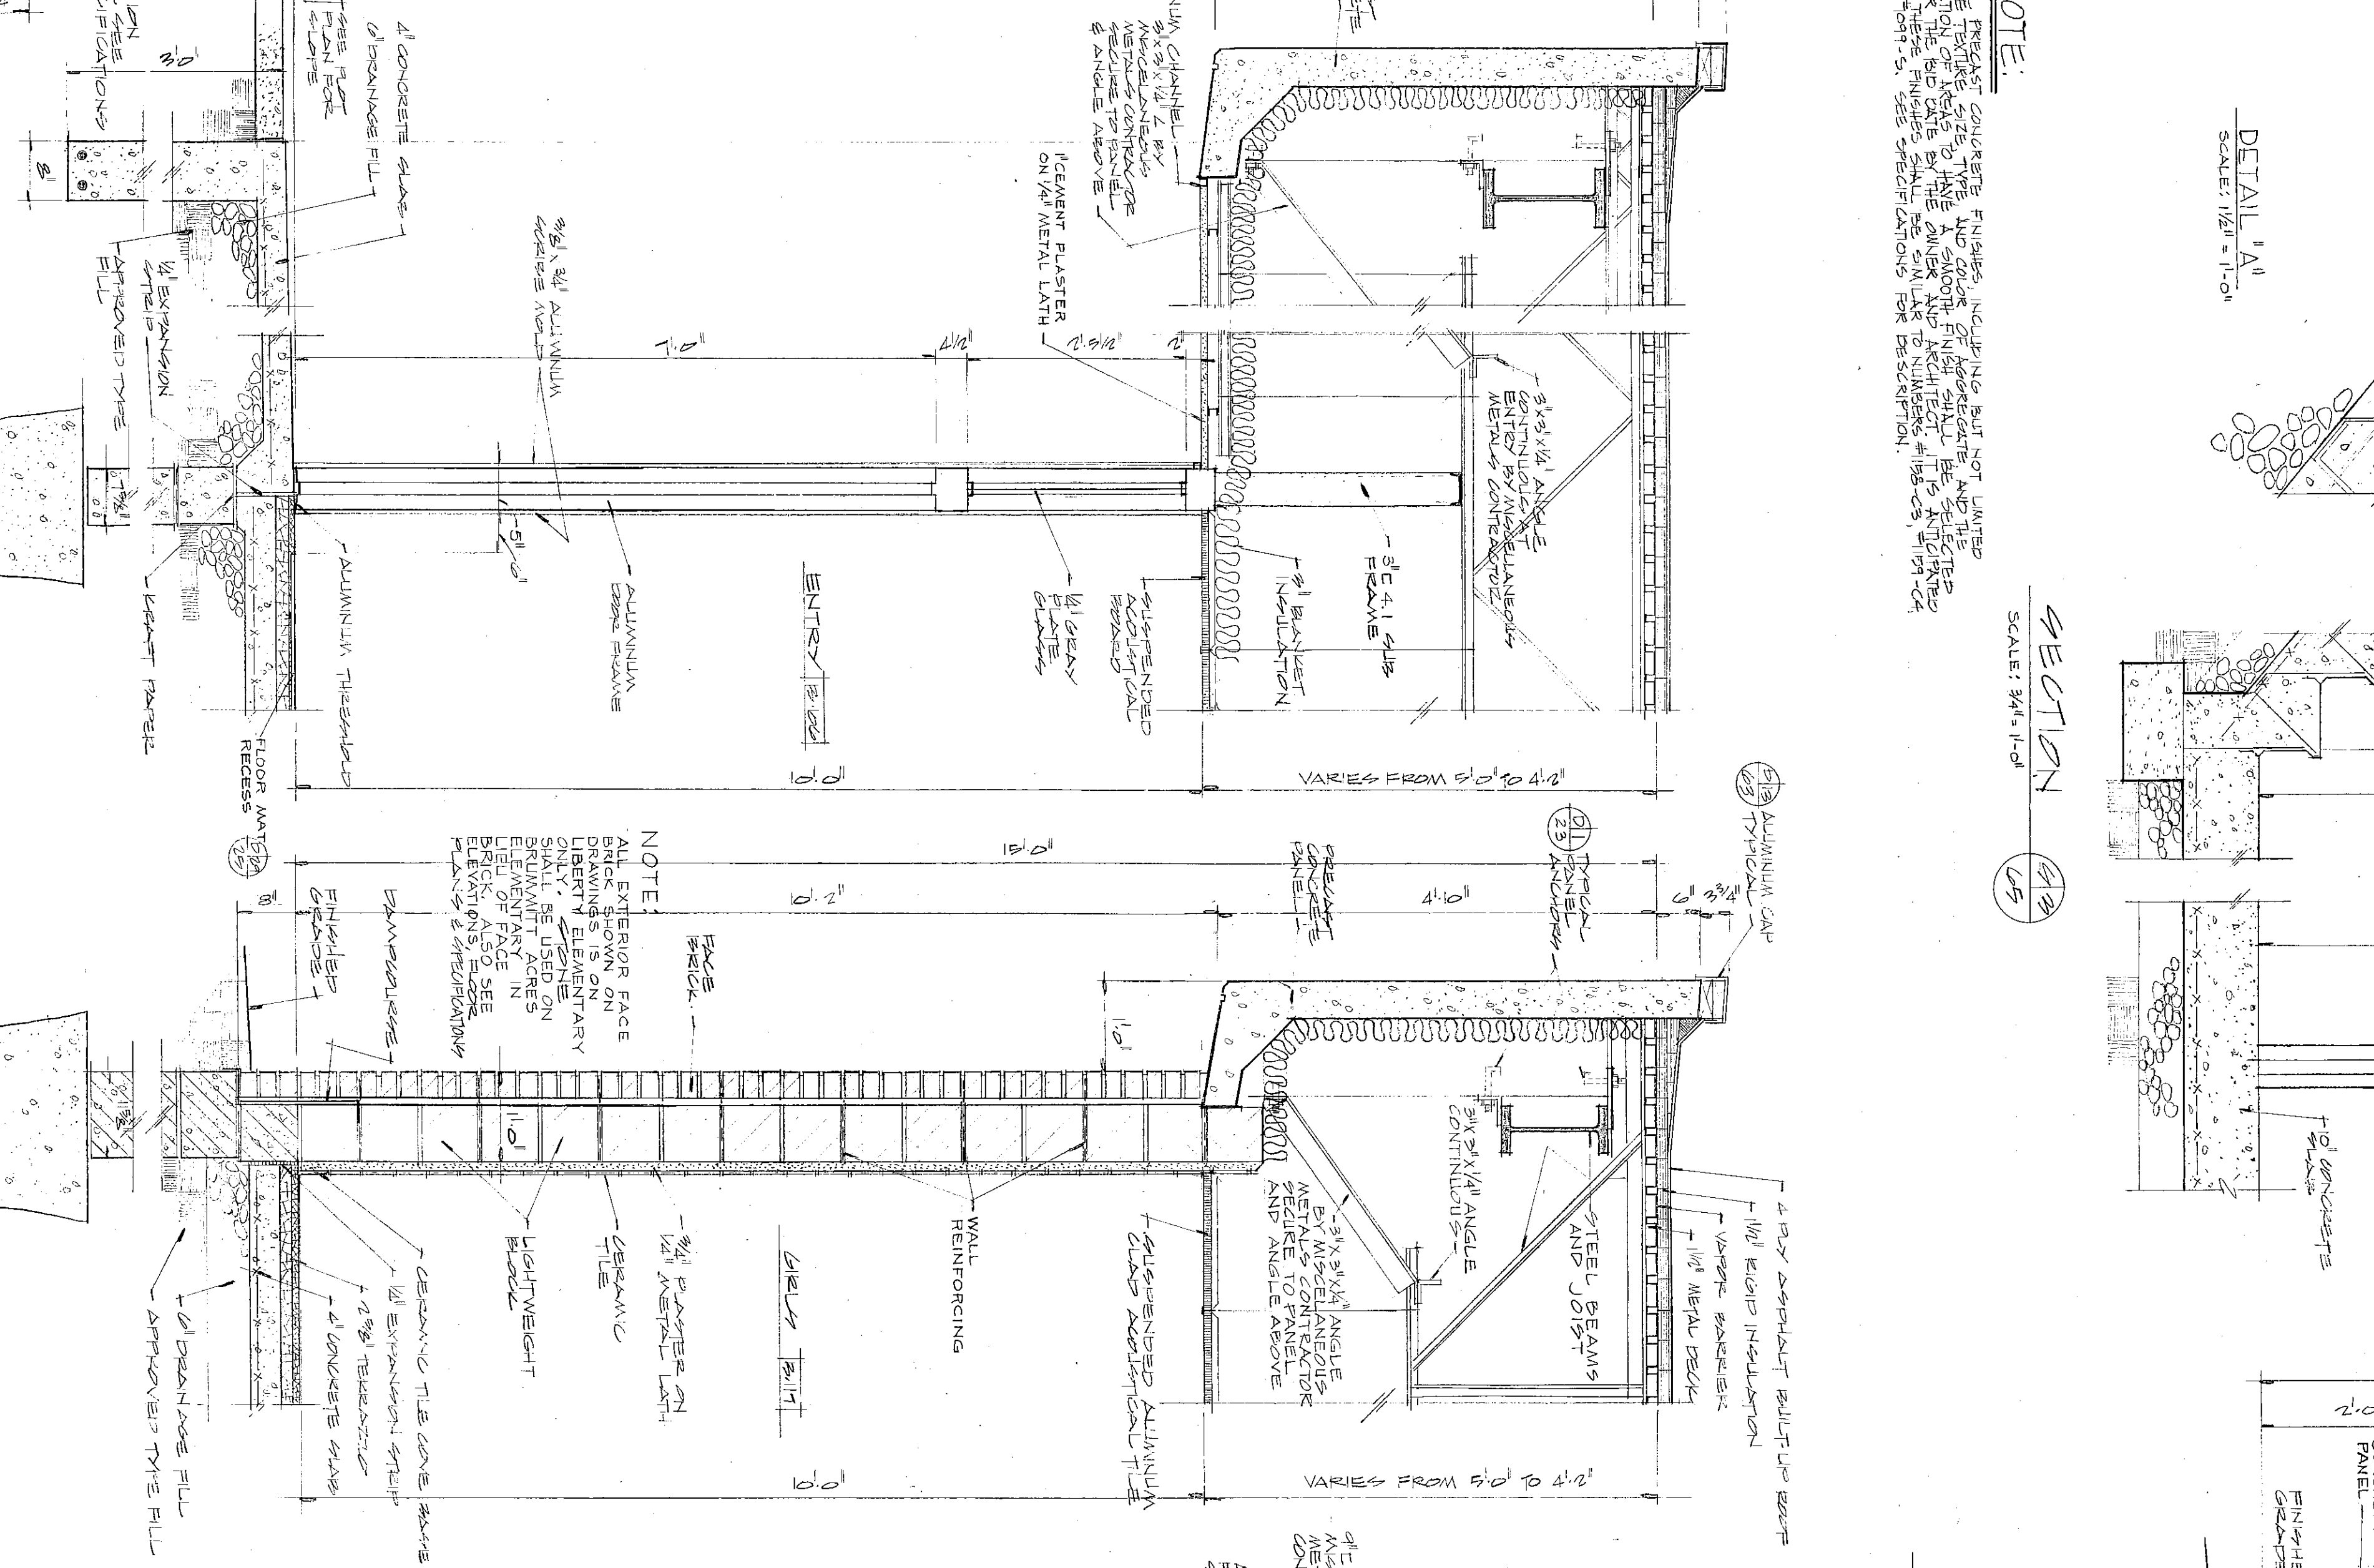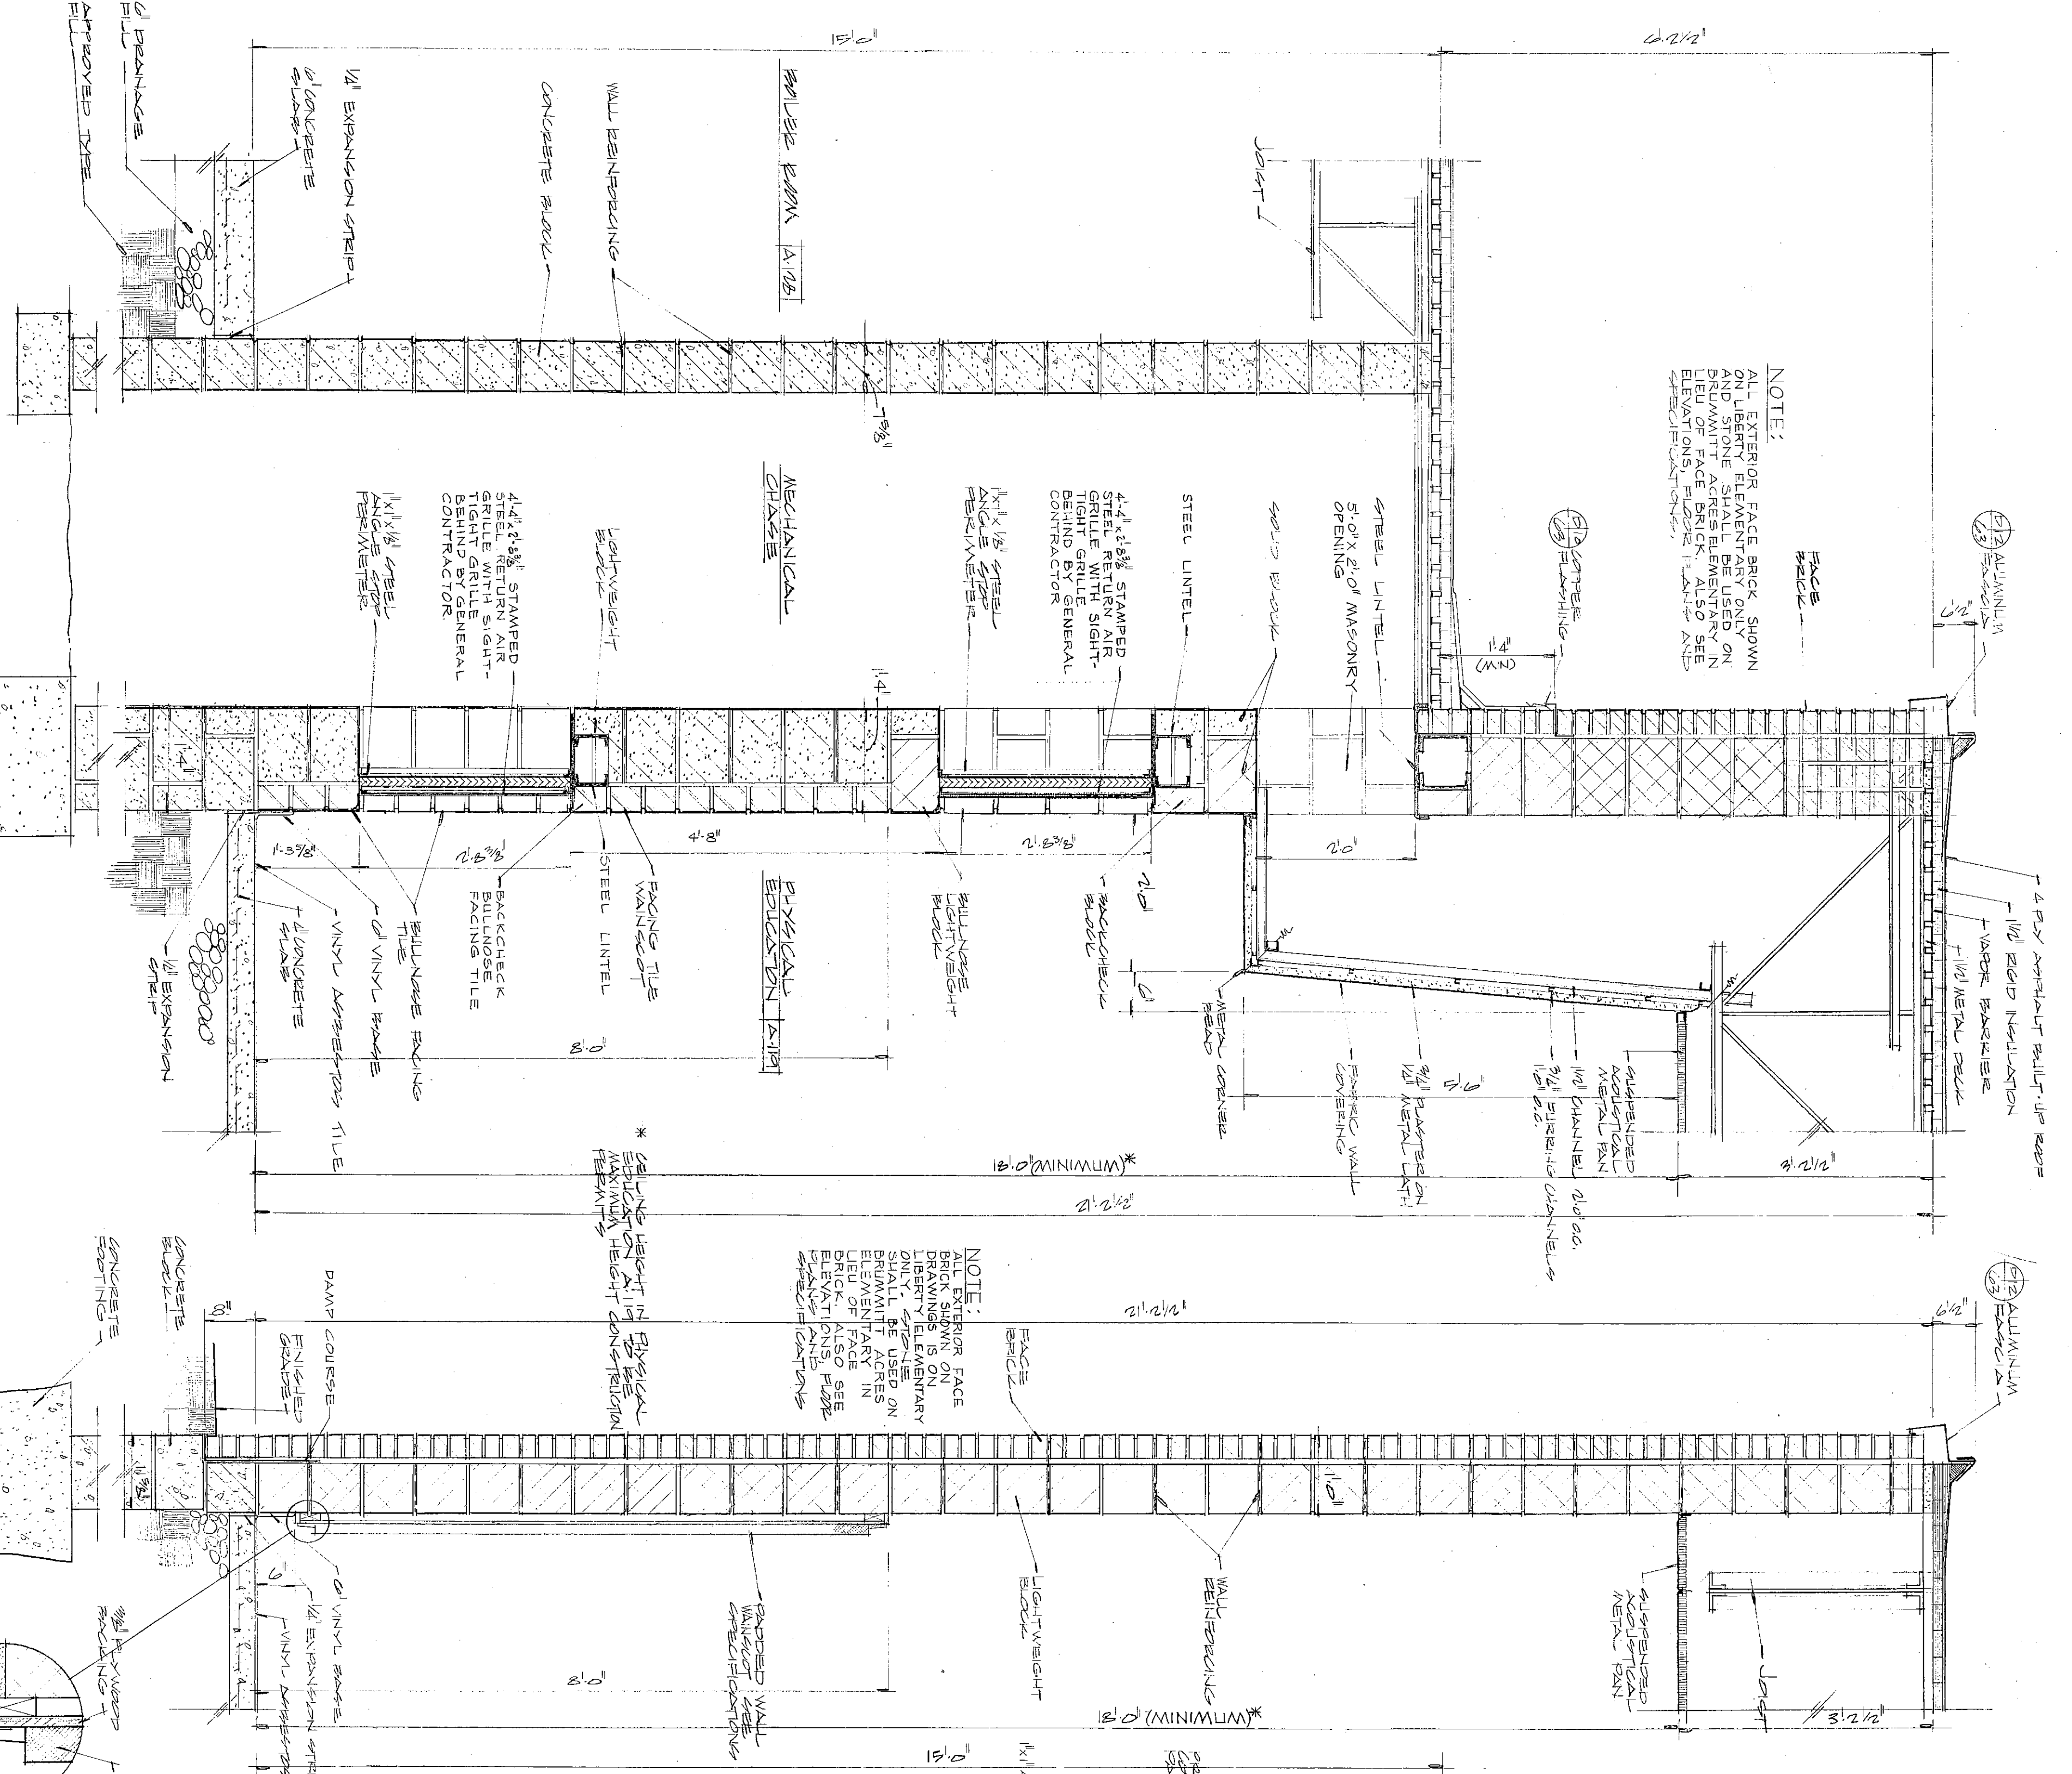

SECTION 9/4
SCALE: 3/4\"/>

SECTION 9/5
SCALE: 3/4\"/>

SECTION 9/6
SCALE: 3/4\"/>

SECTION 9/7
SCALE: 3/4\"/>

SECTION 9/11
SCALE: 3/4\"/>