

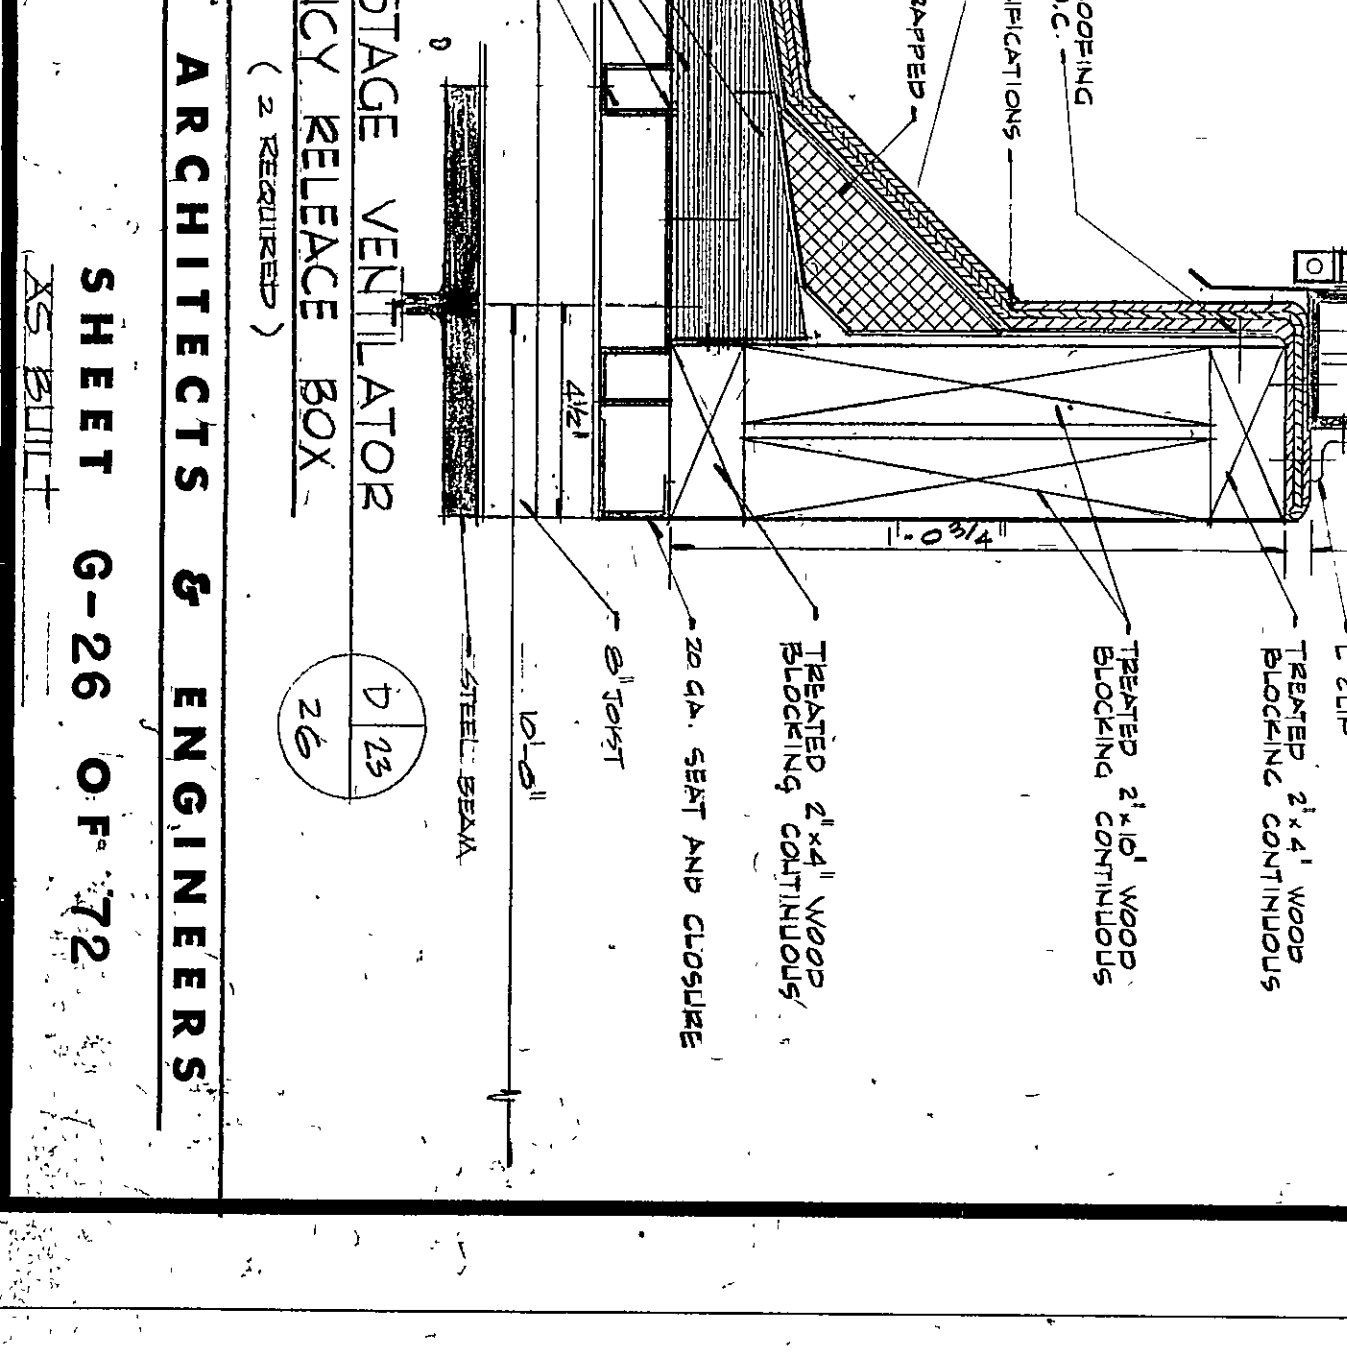
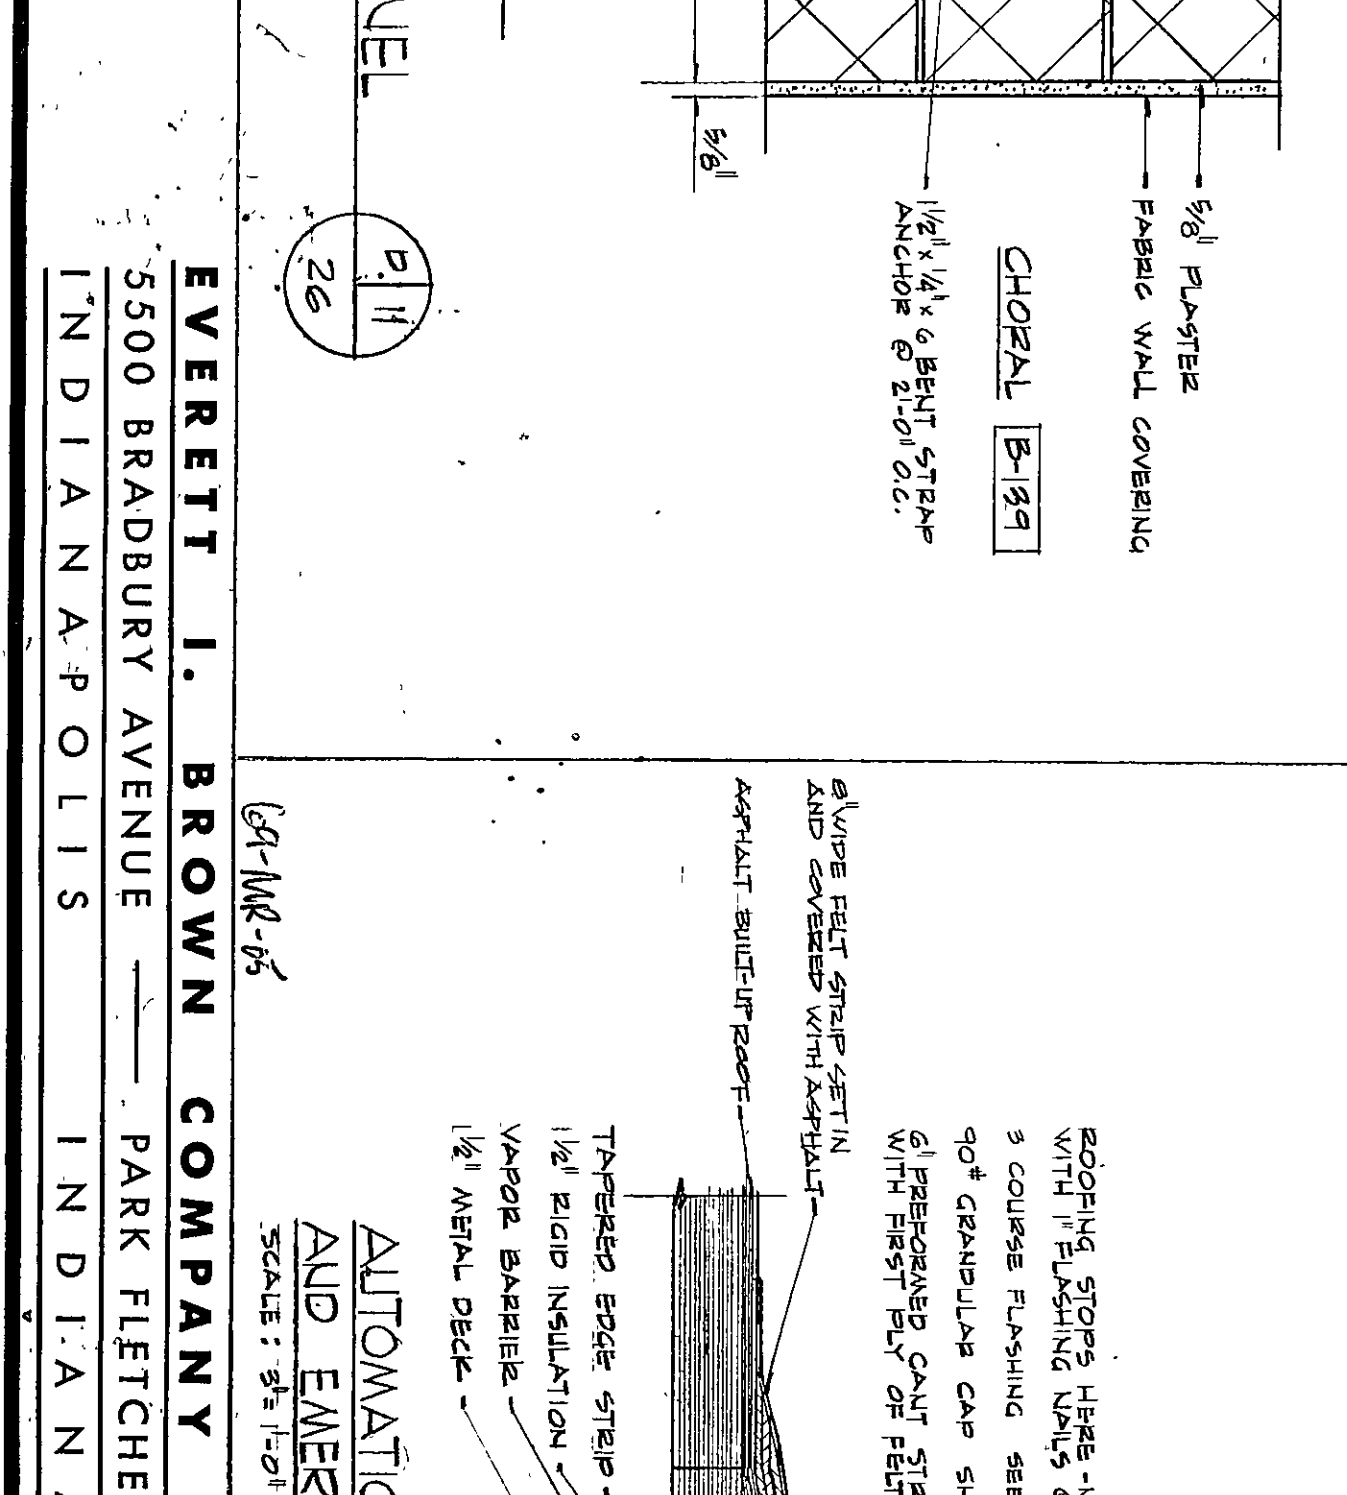
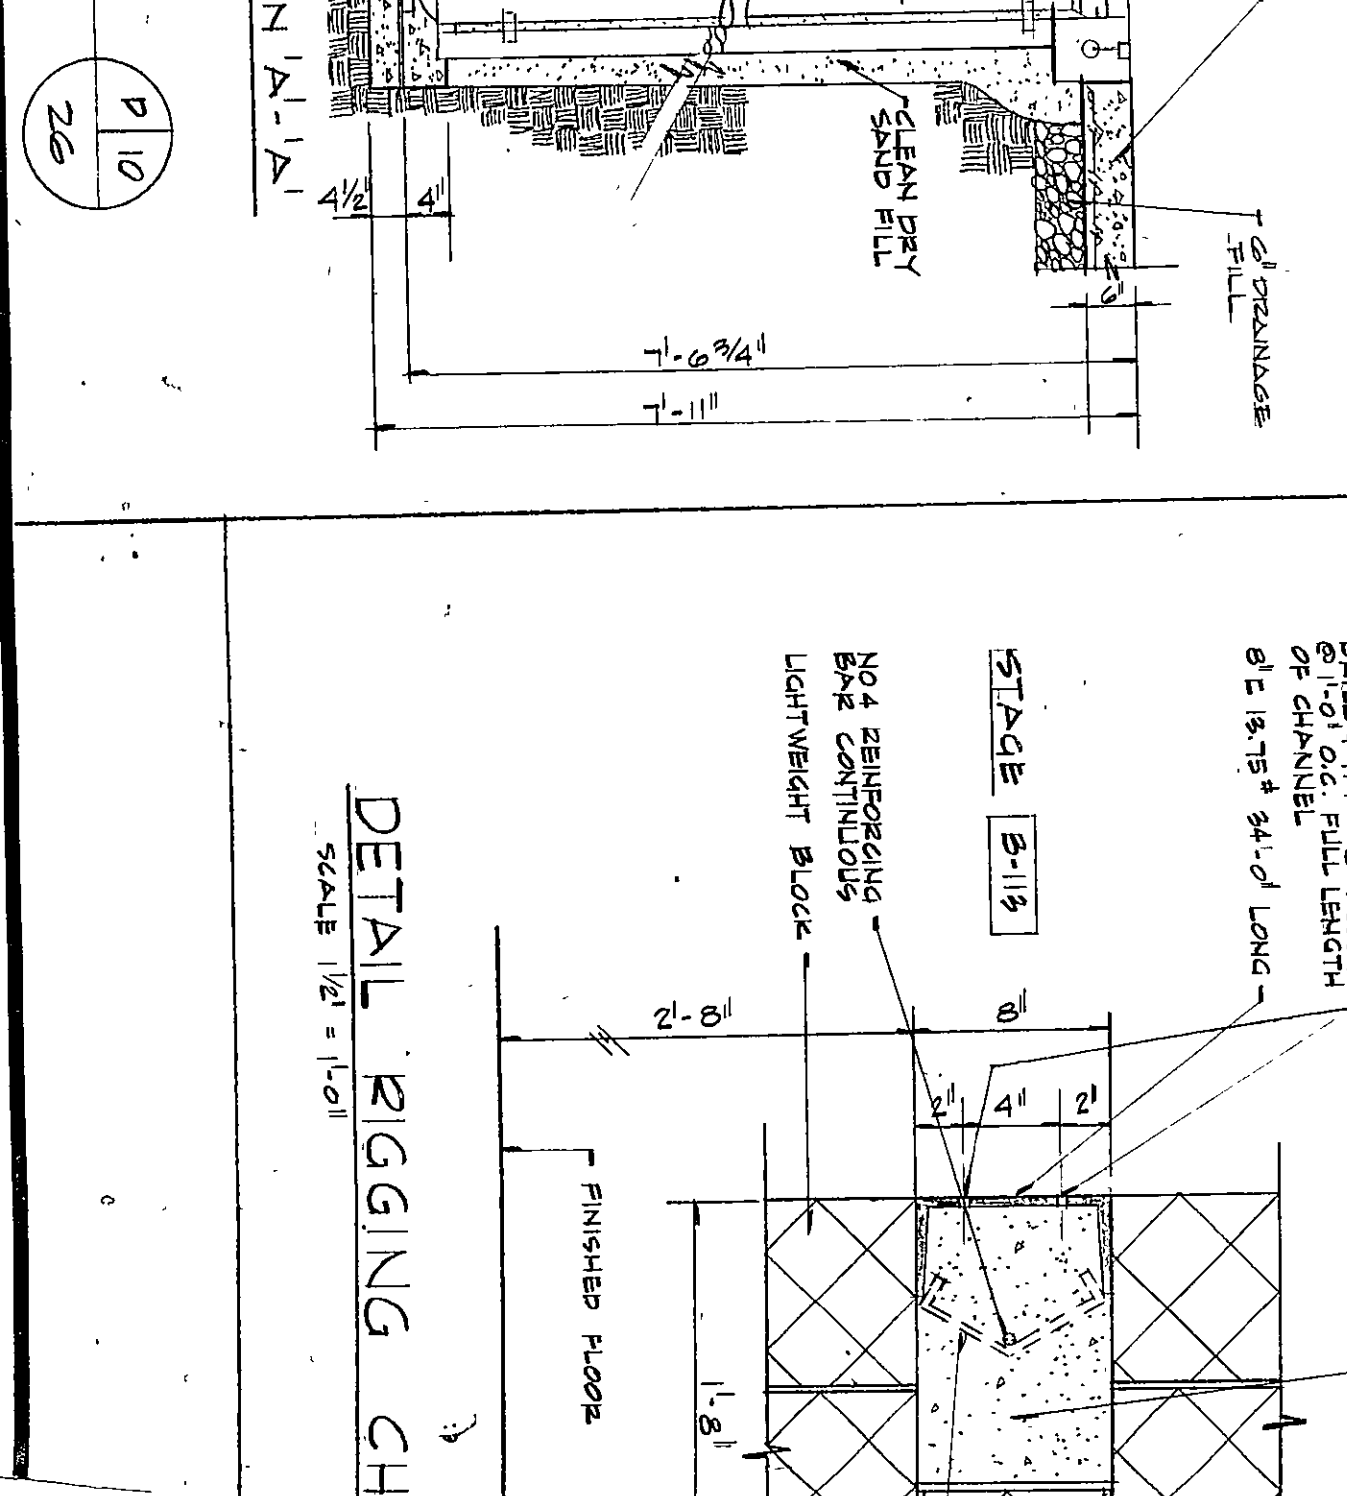
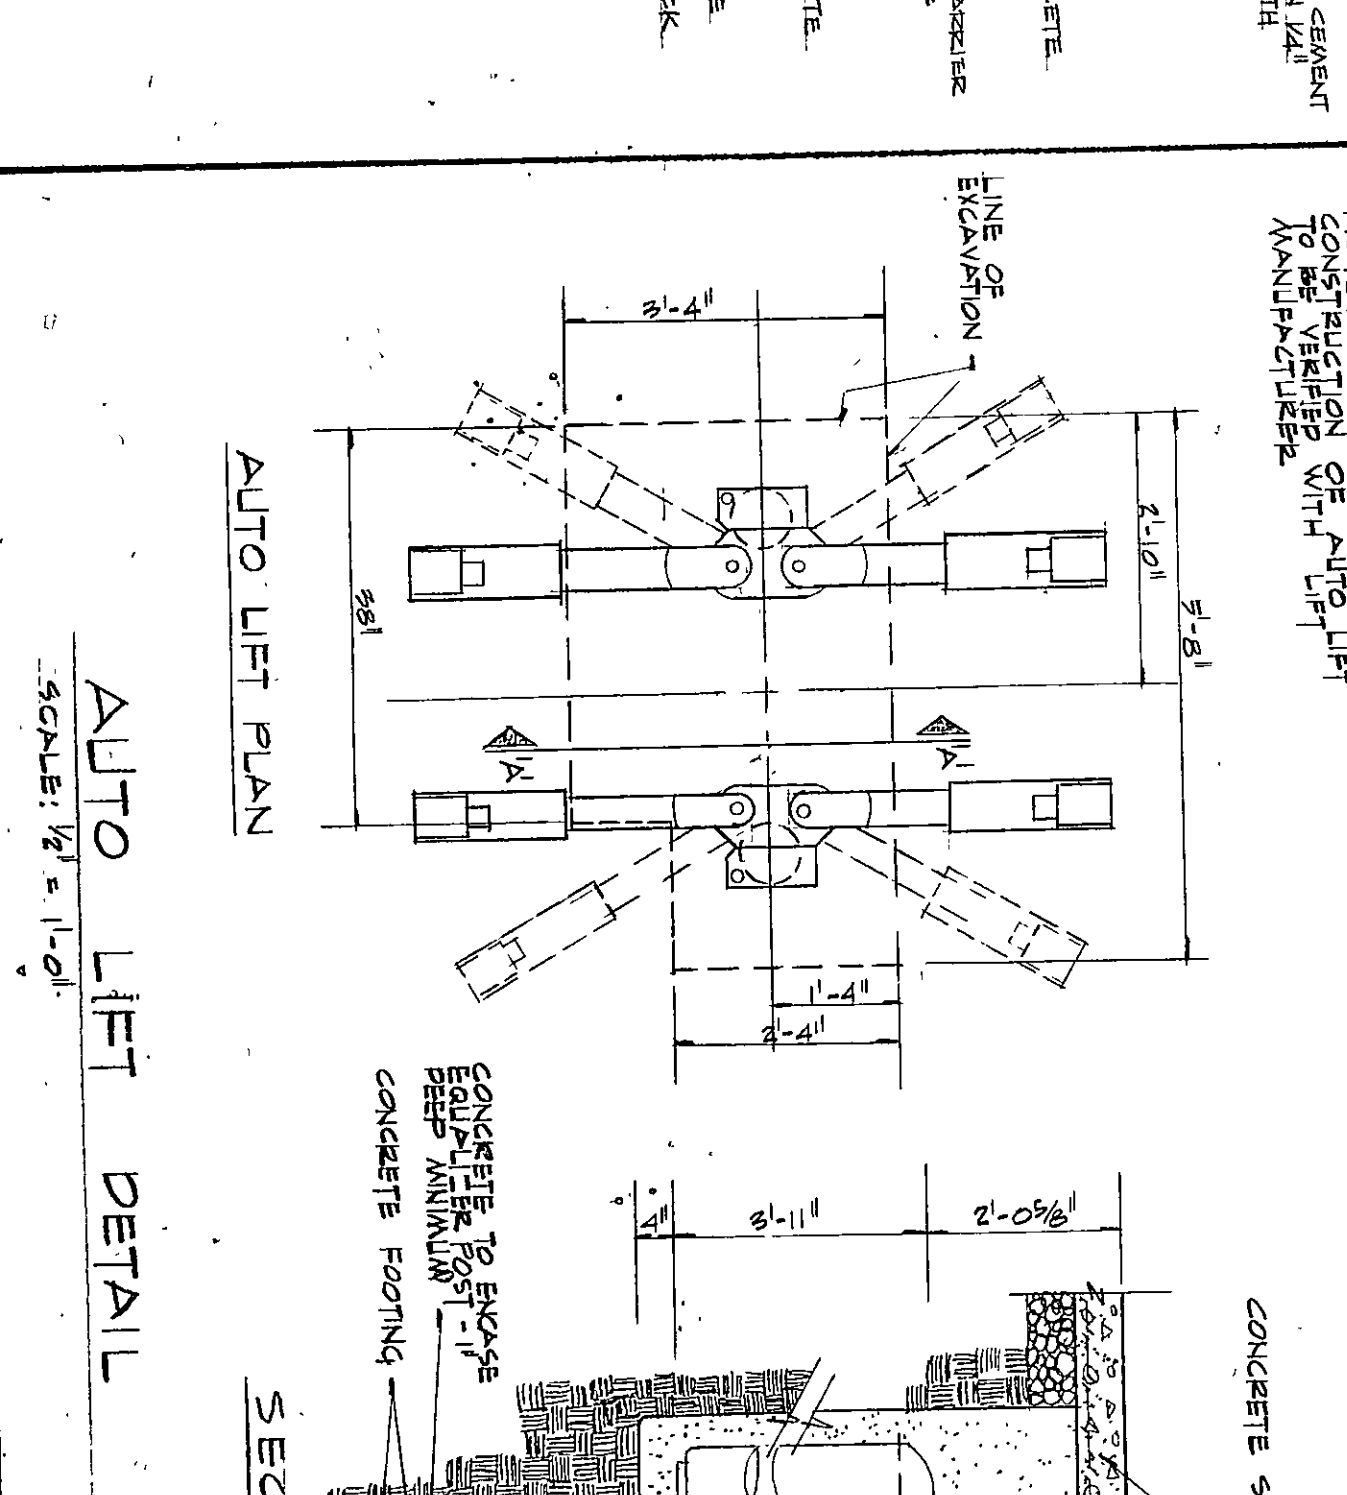
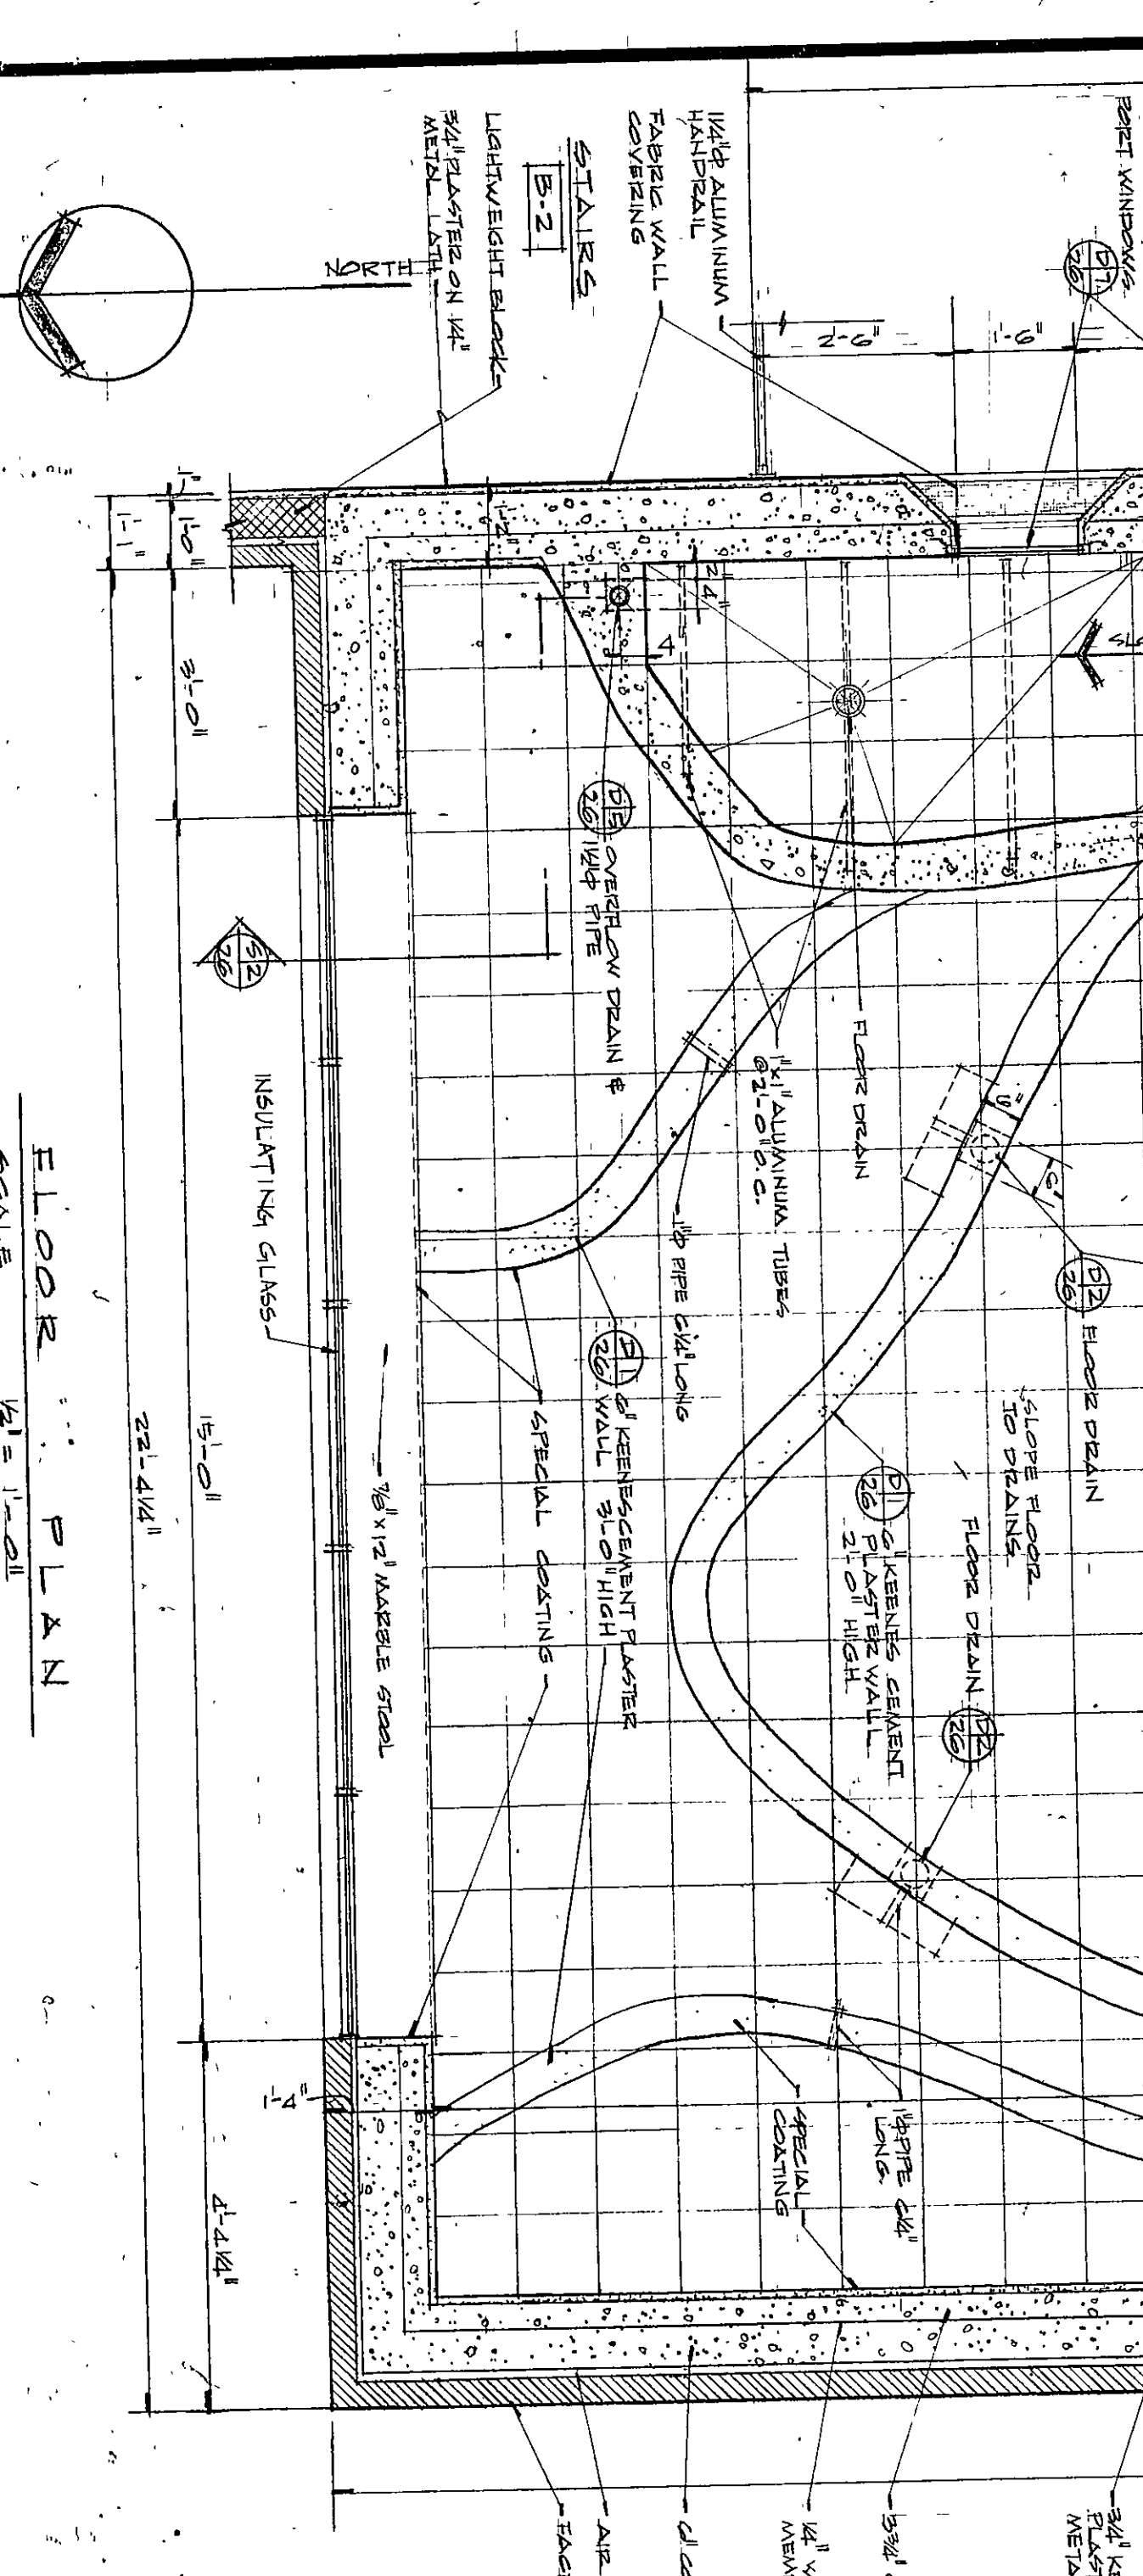
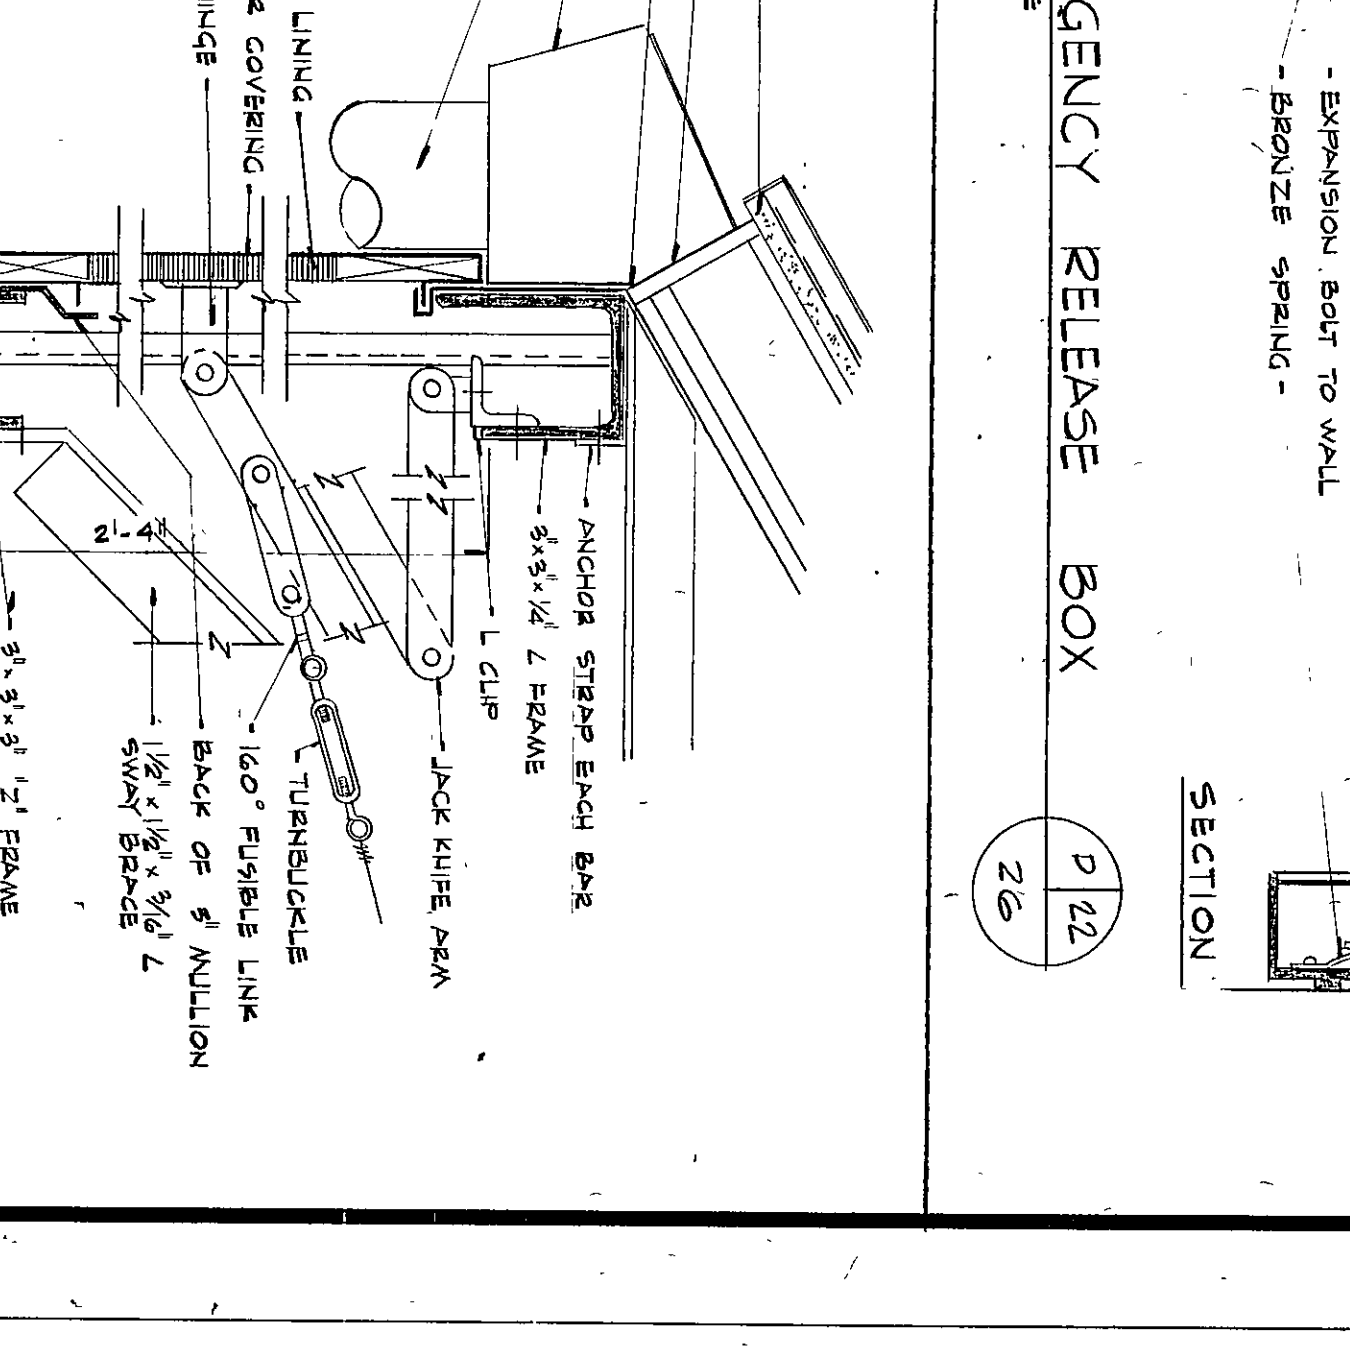
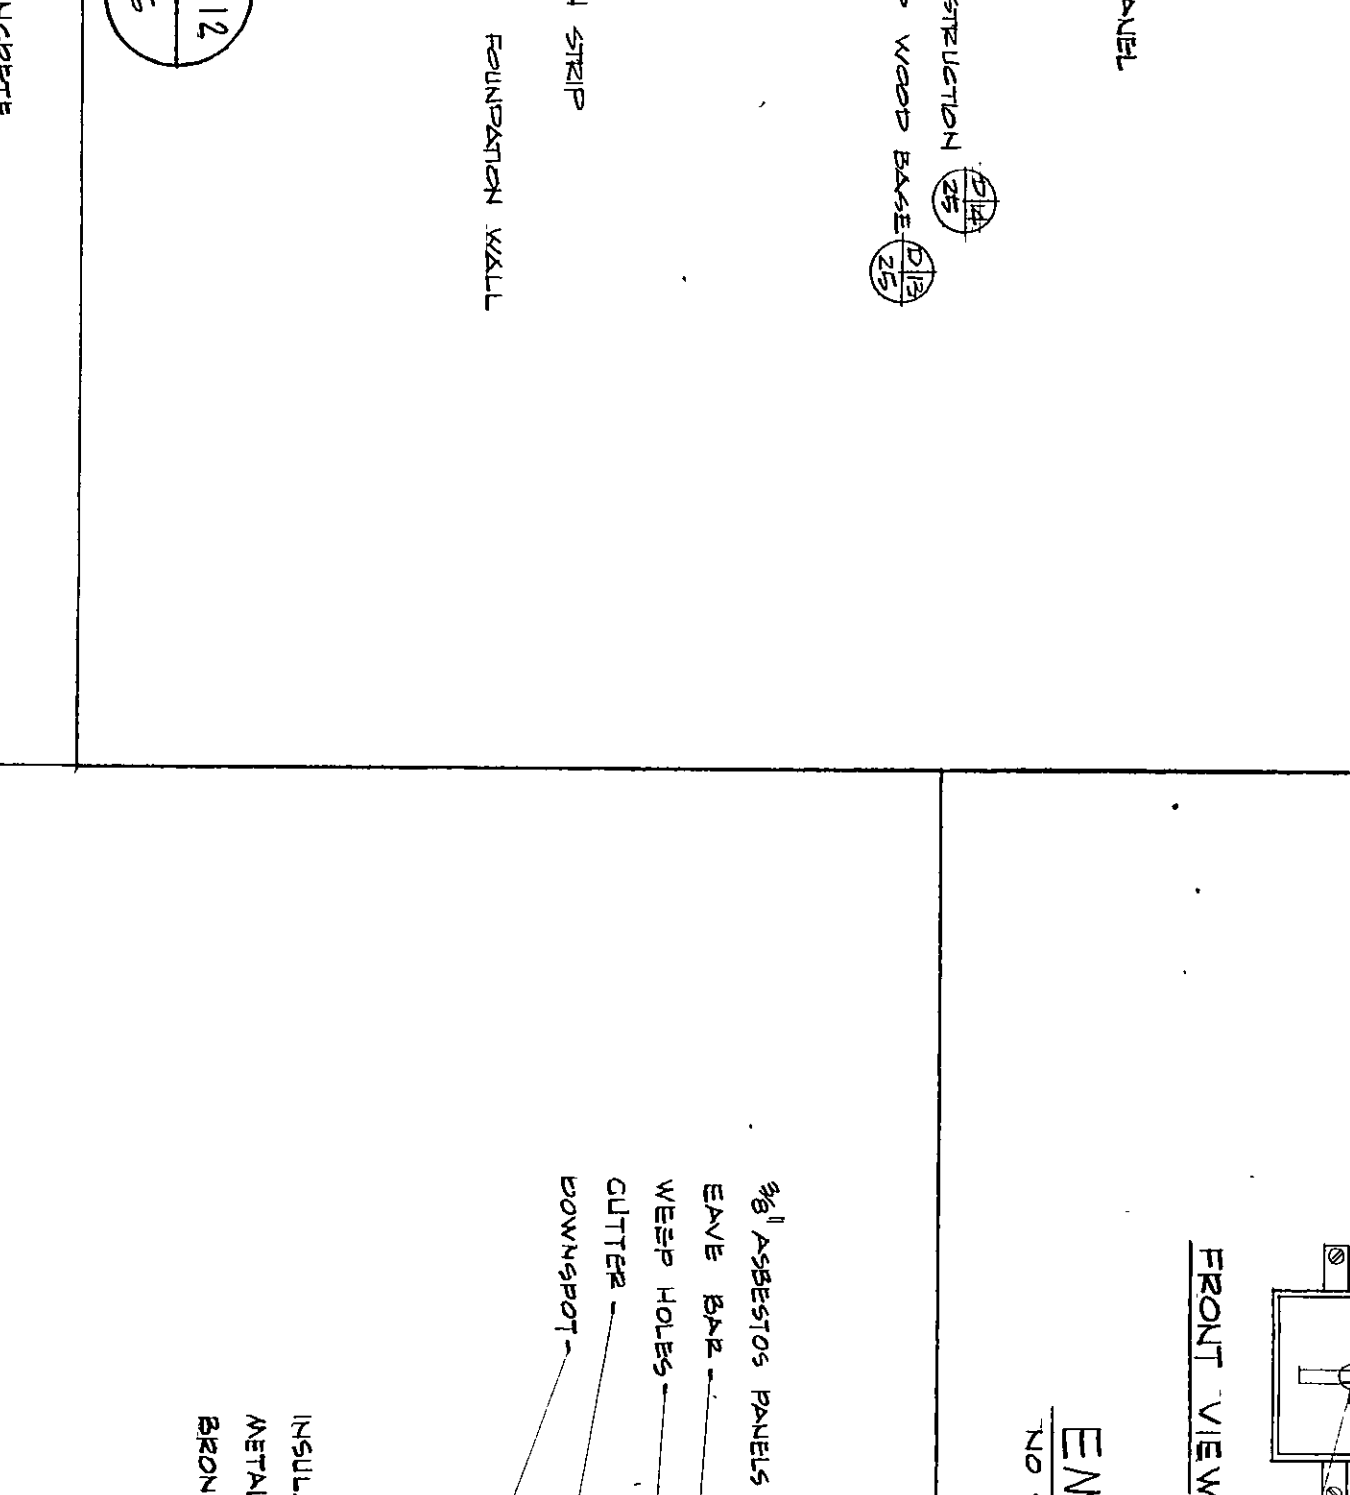
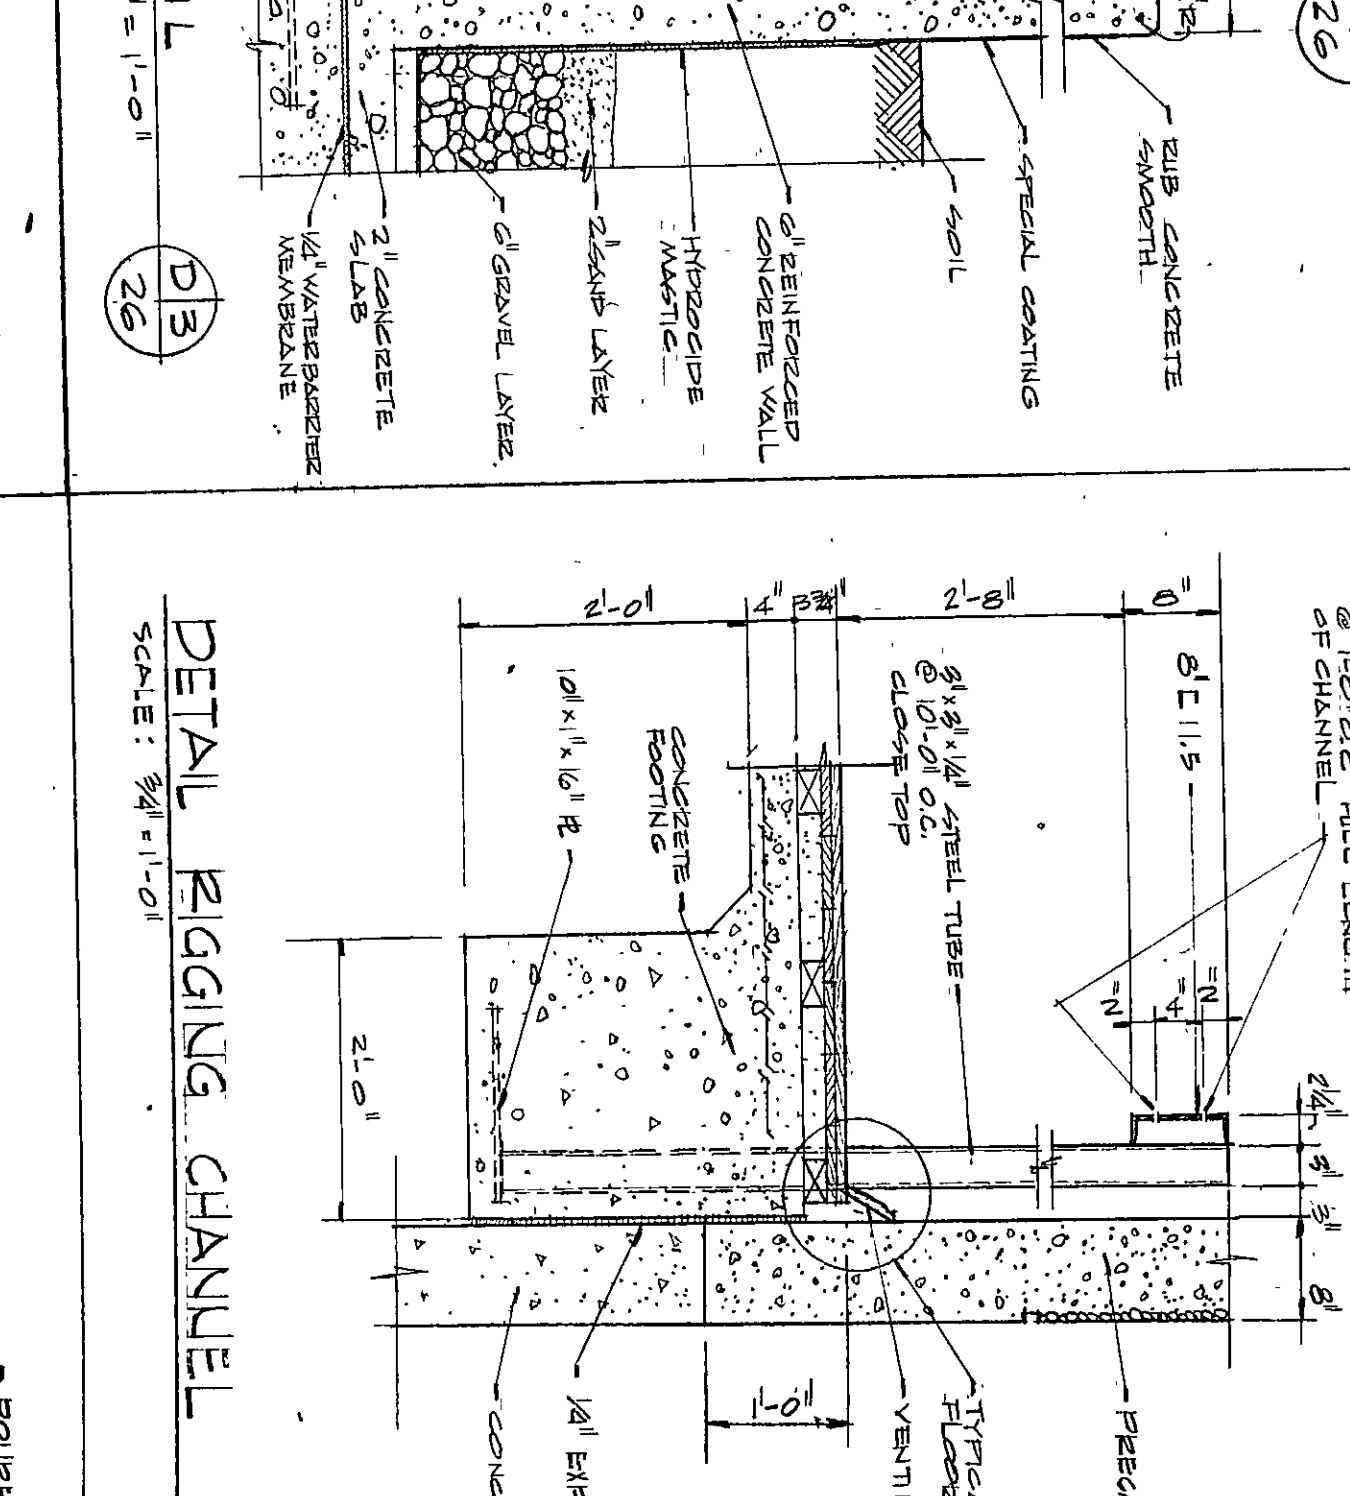
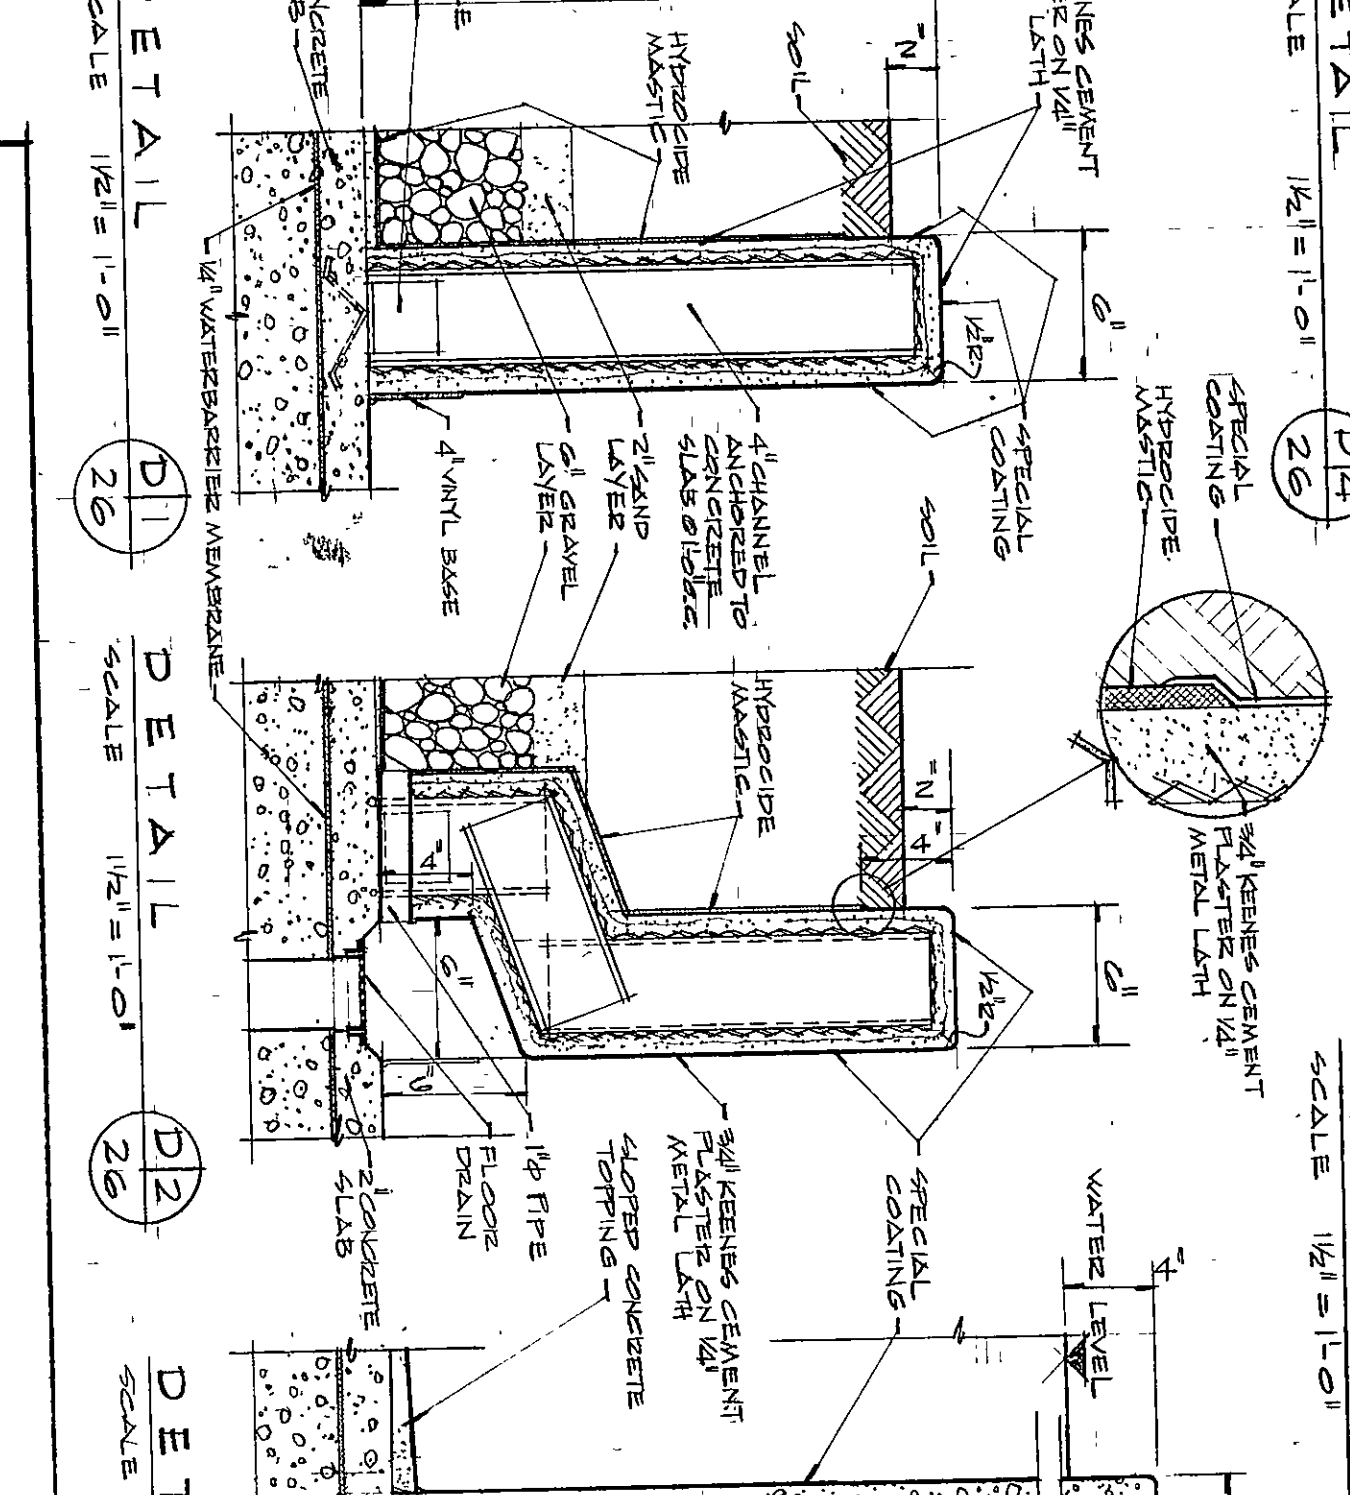
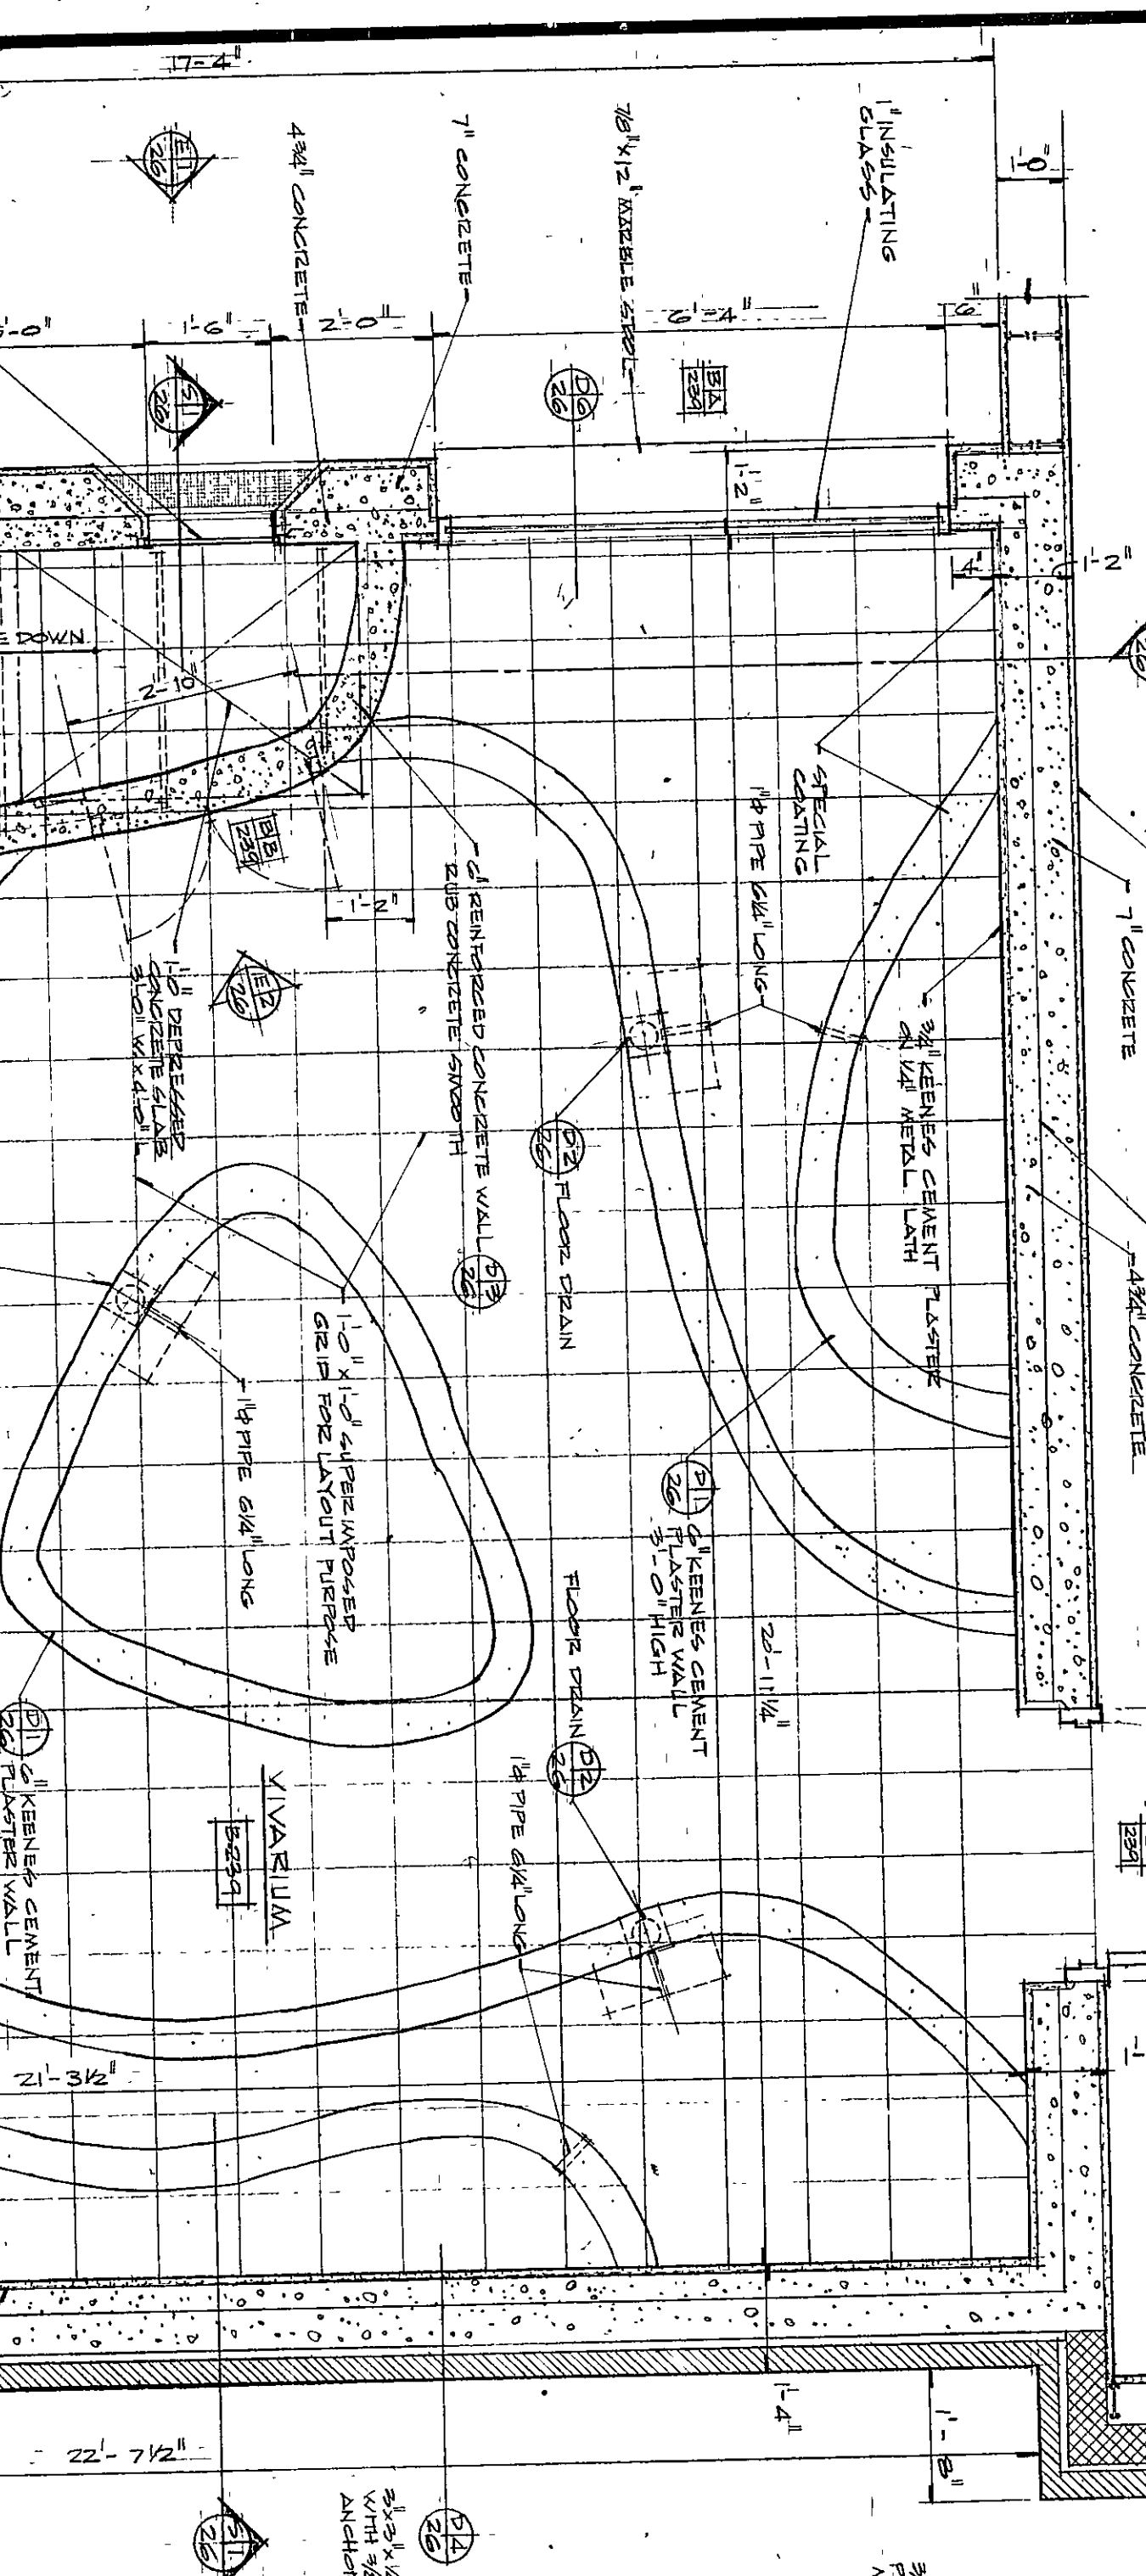
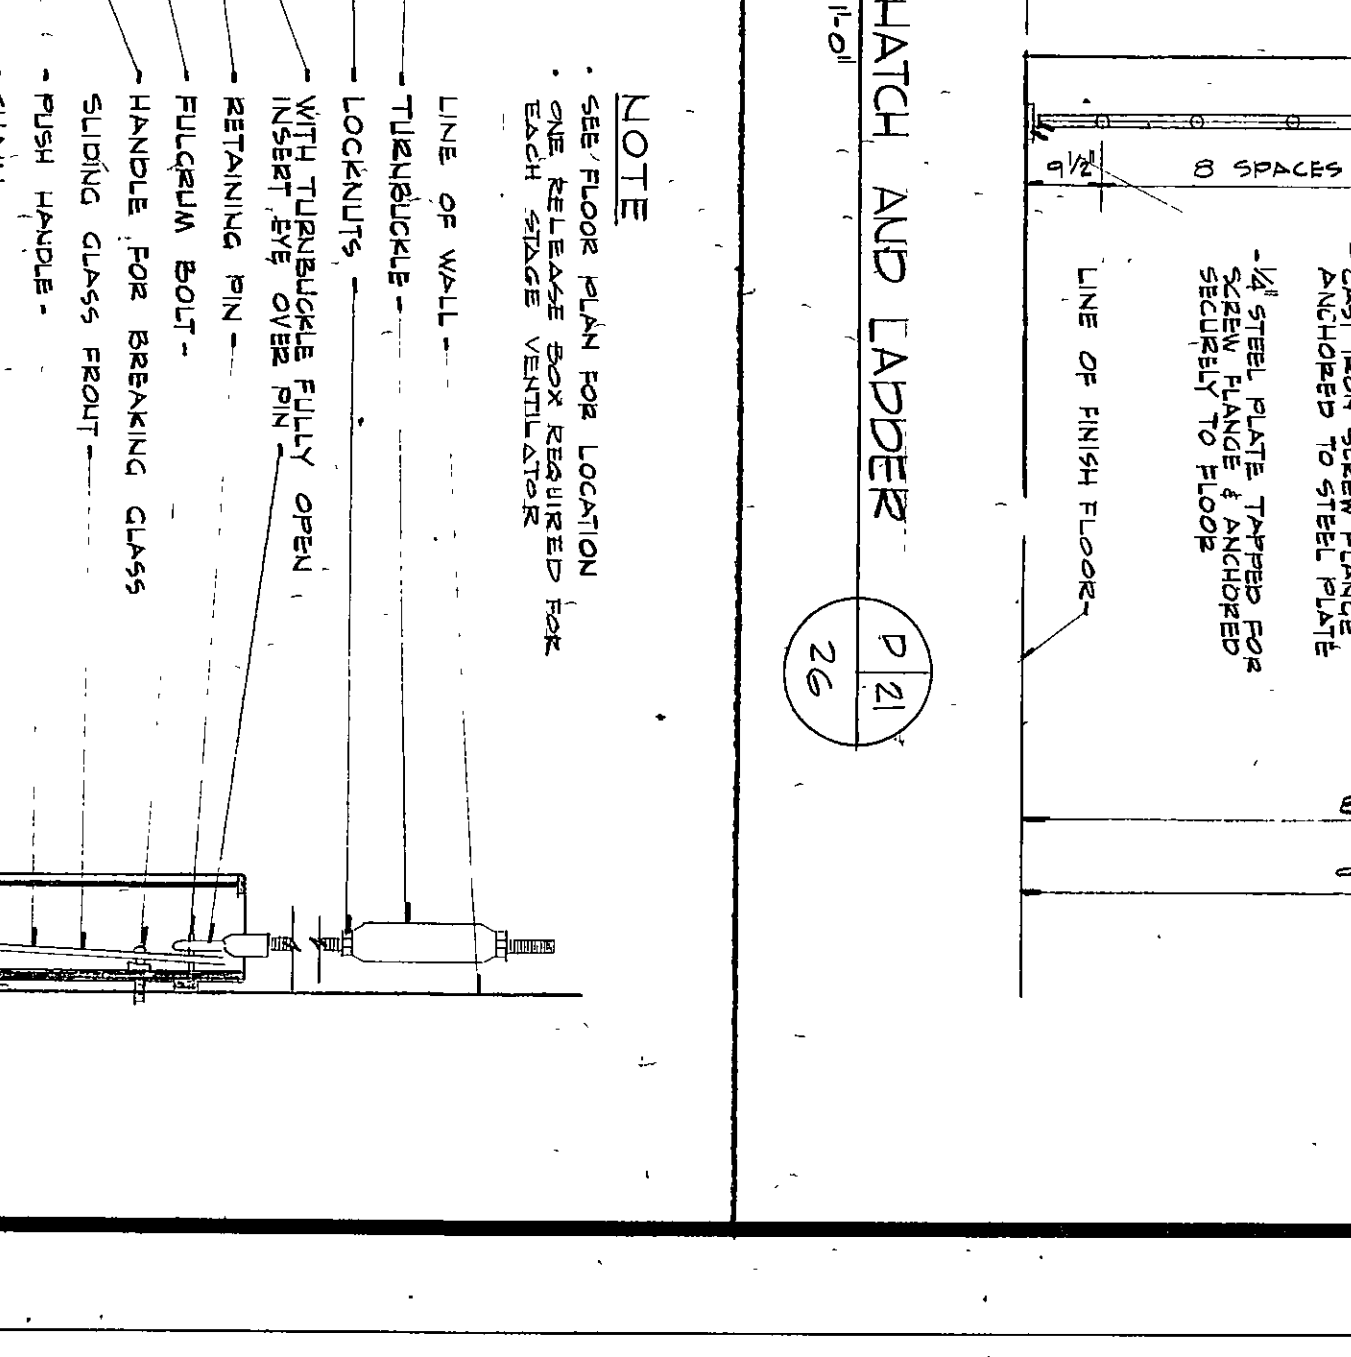
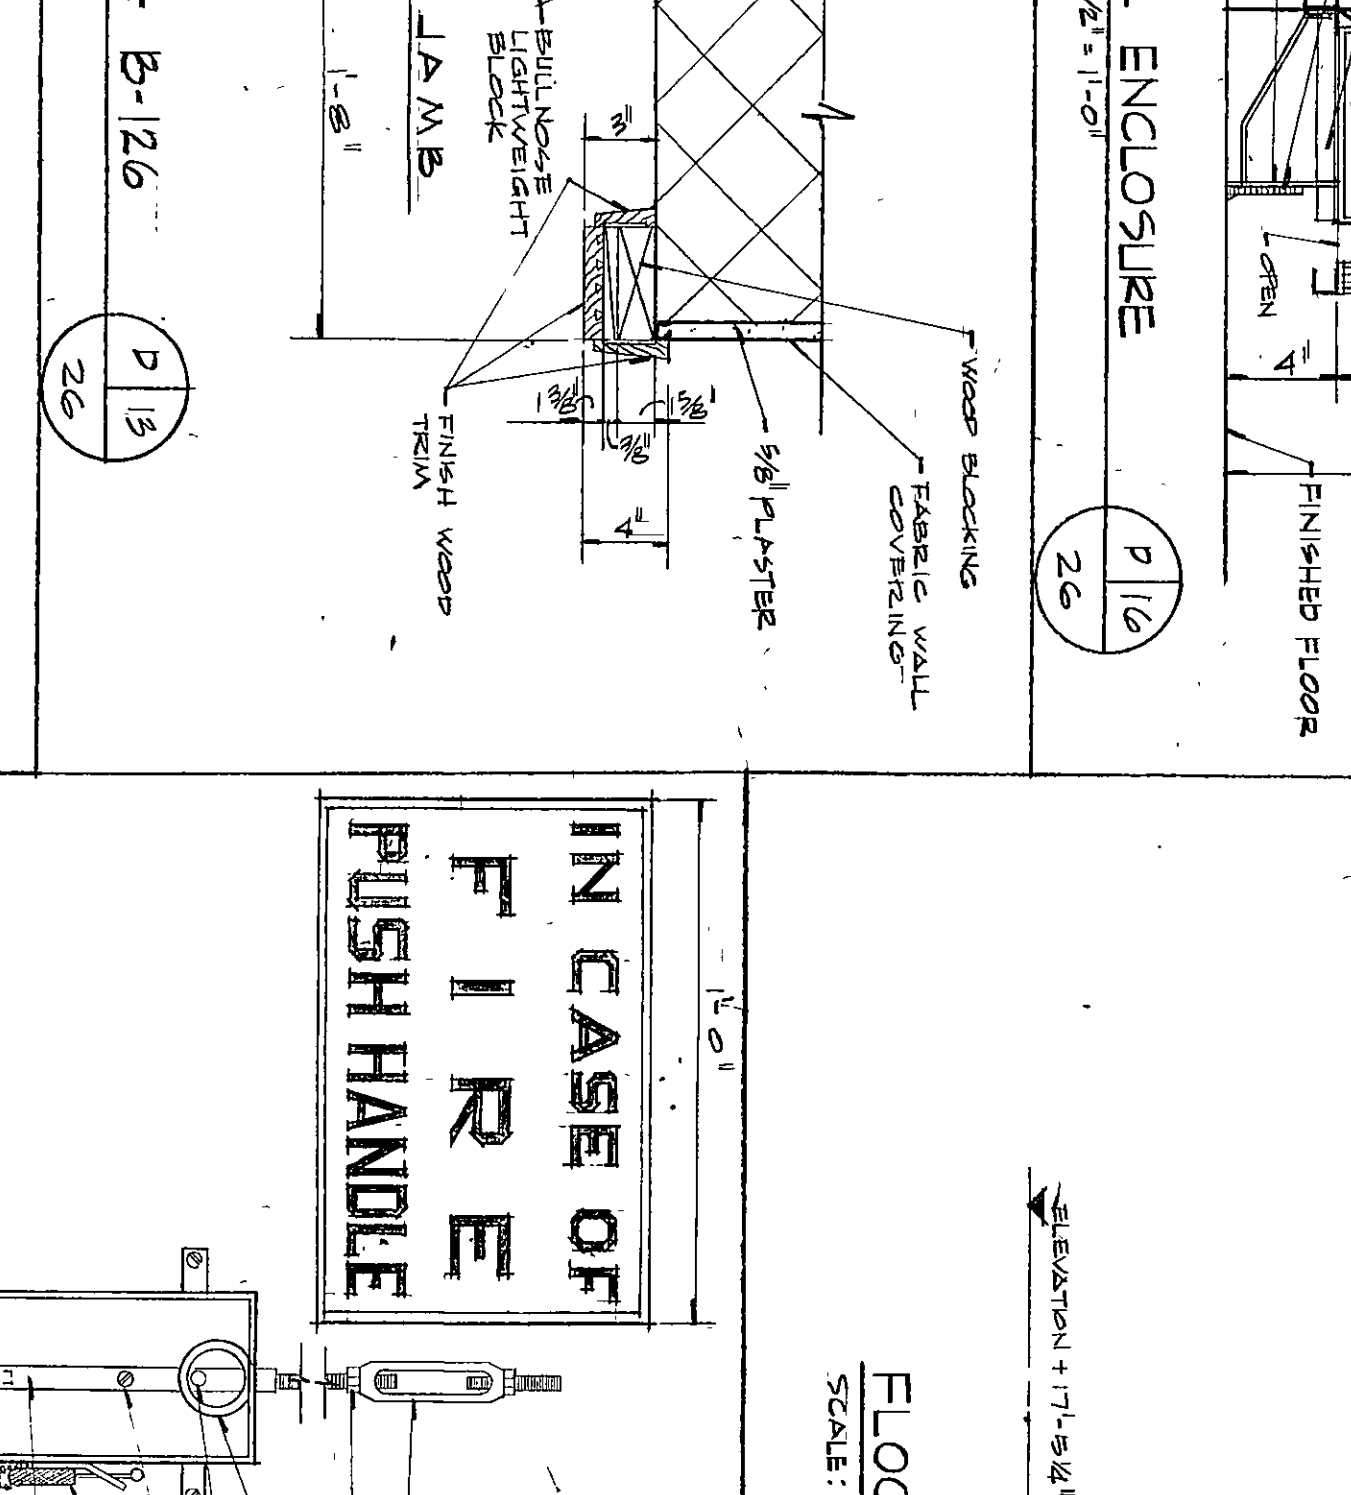
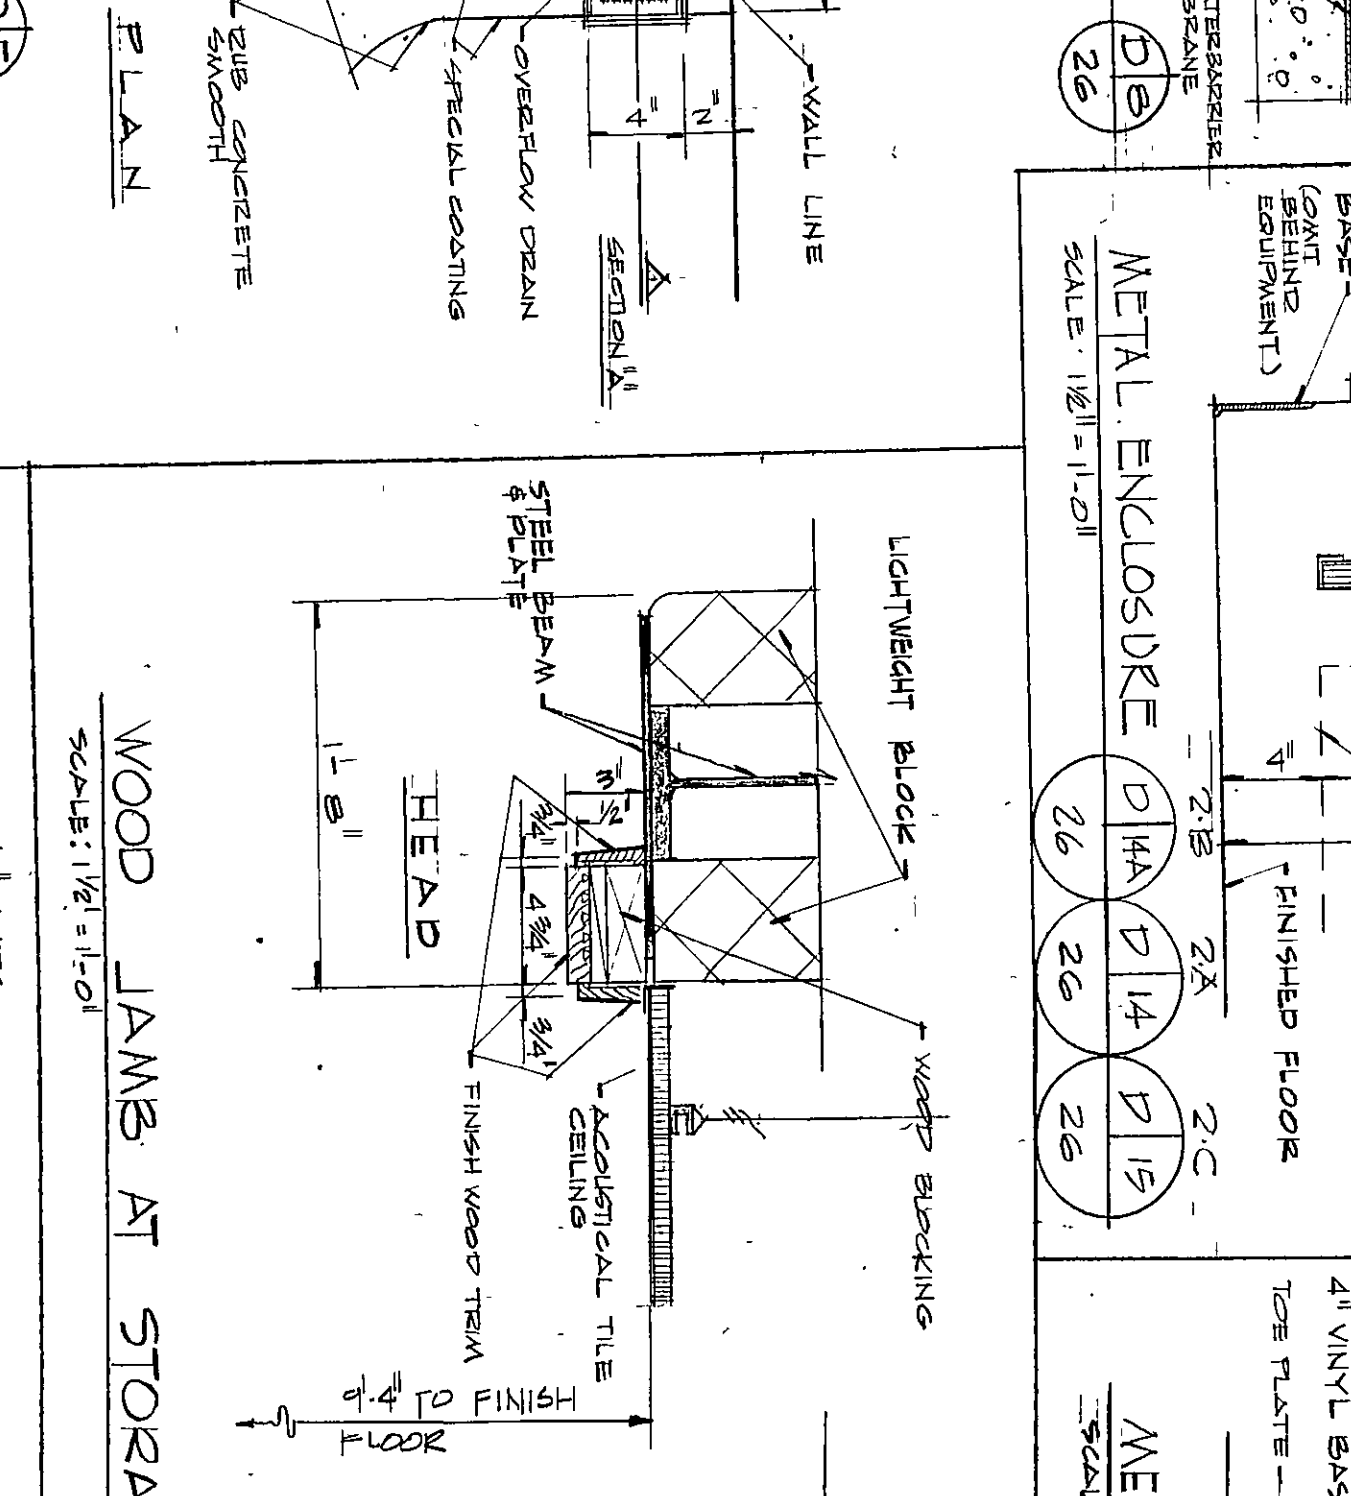
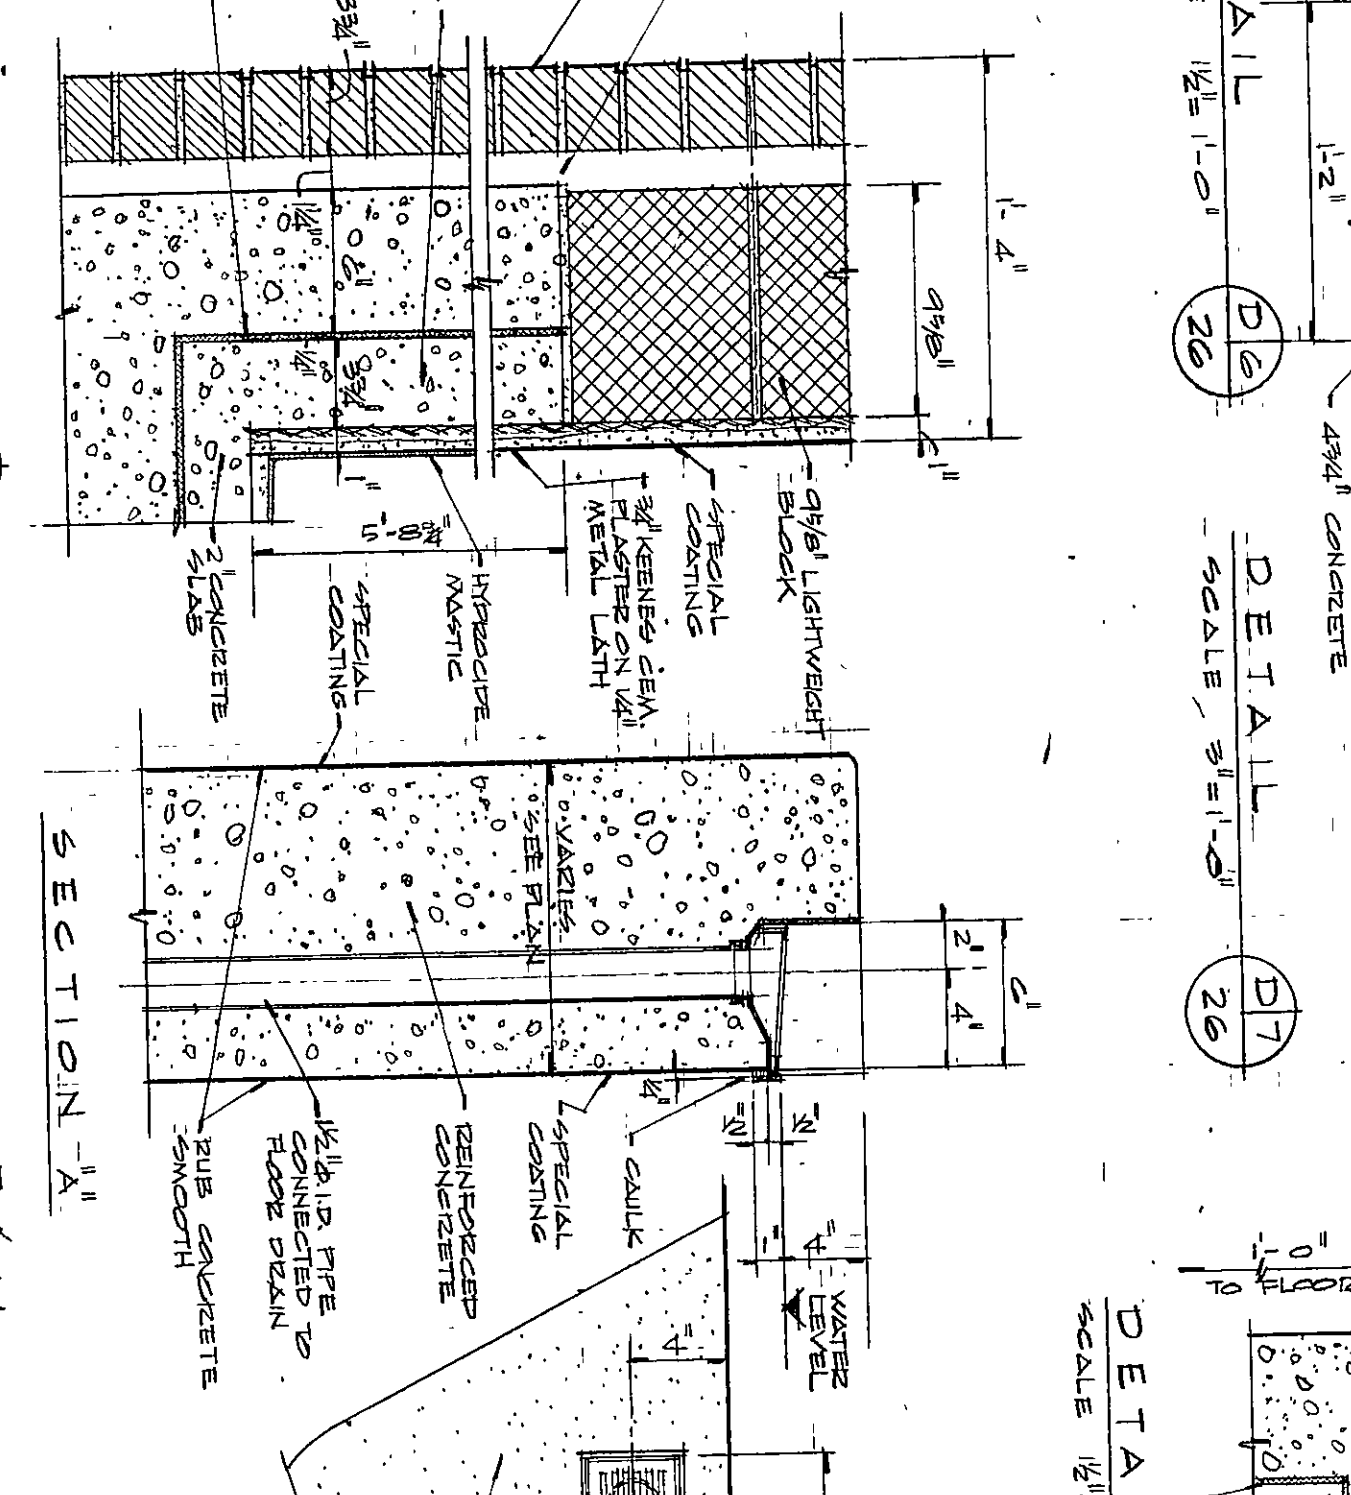
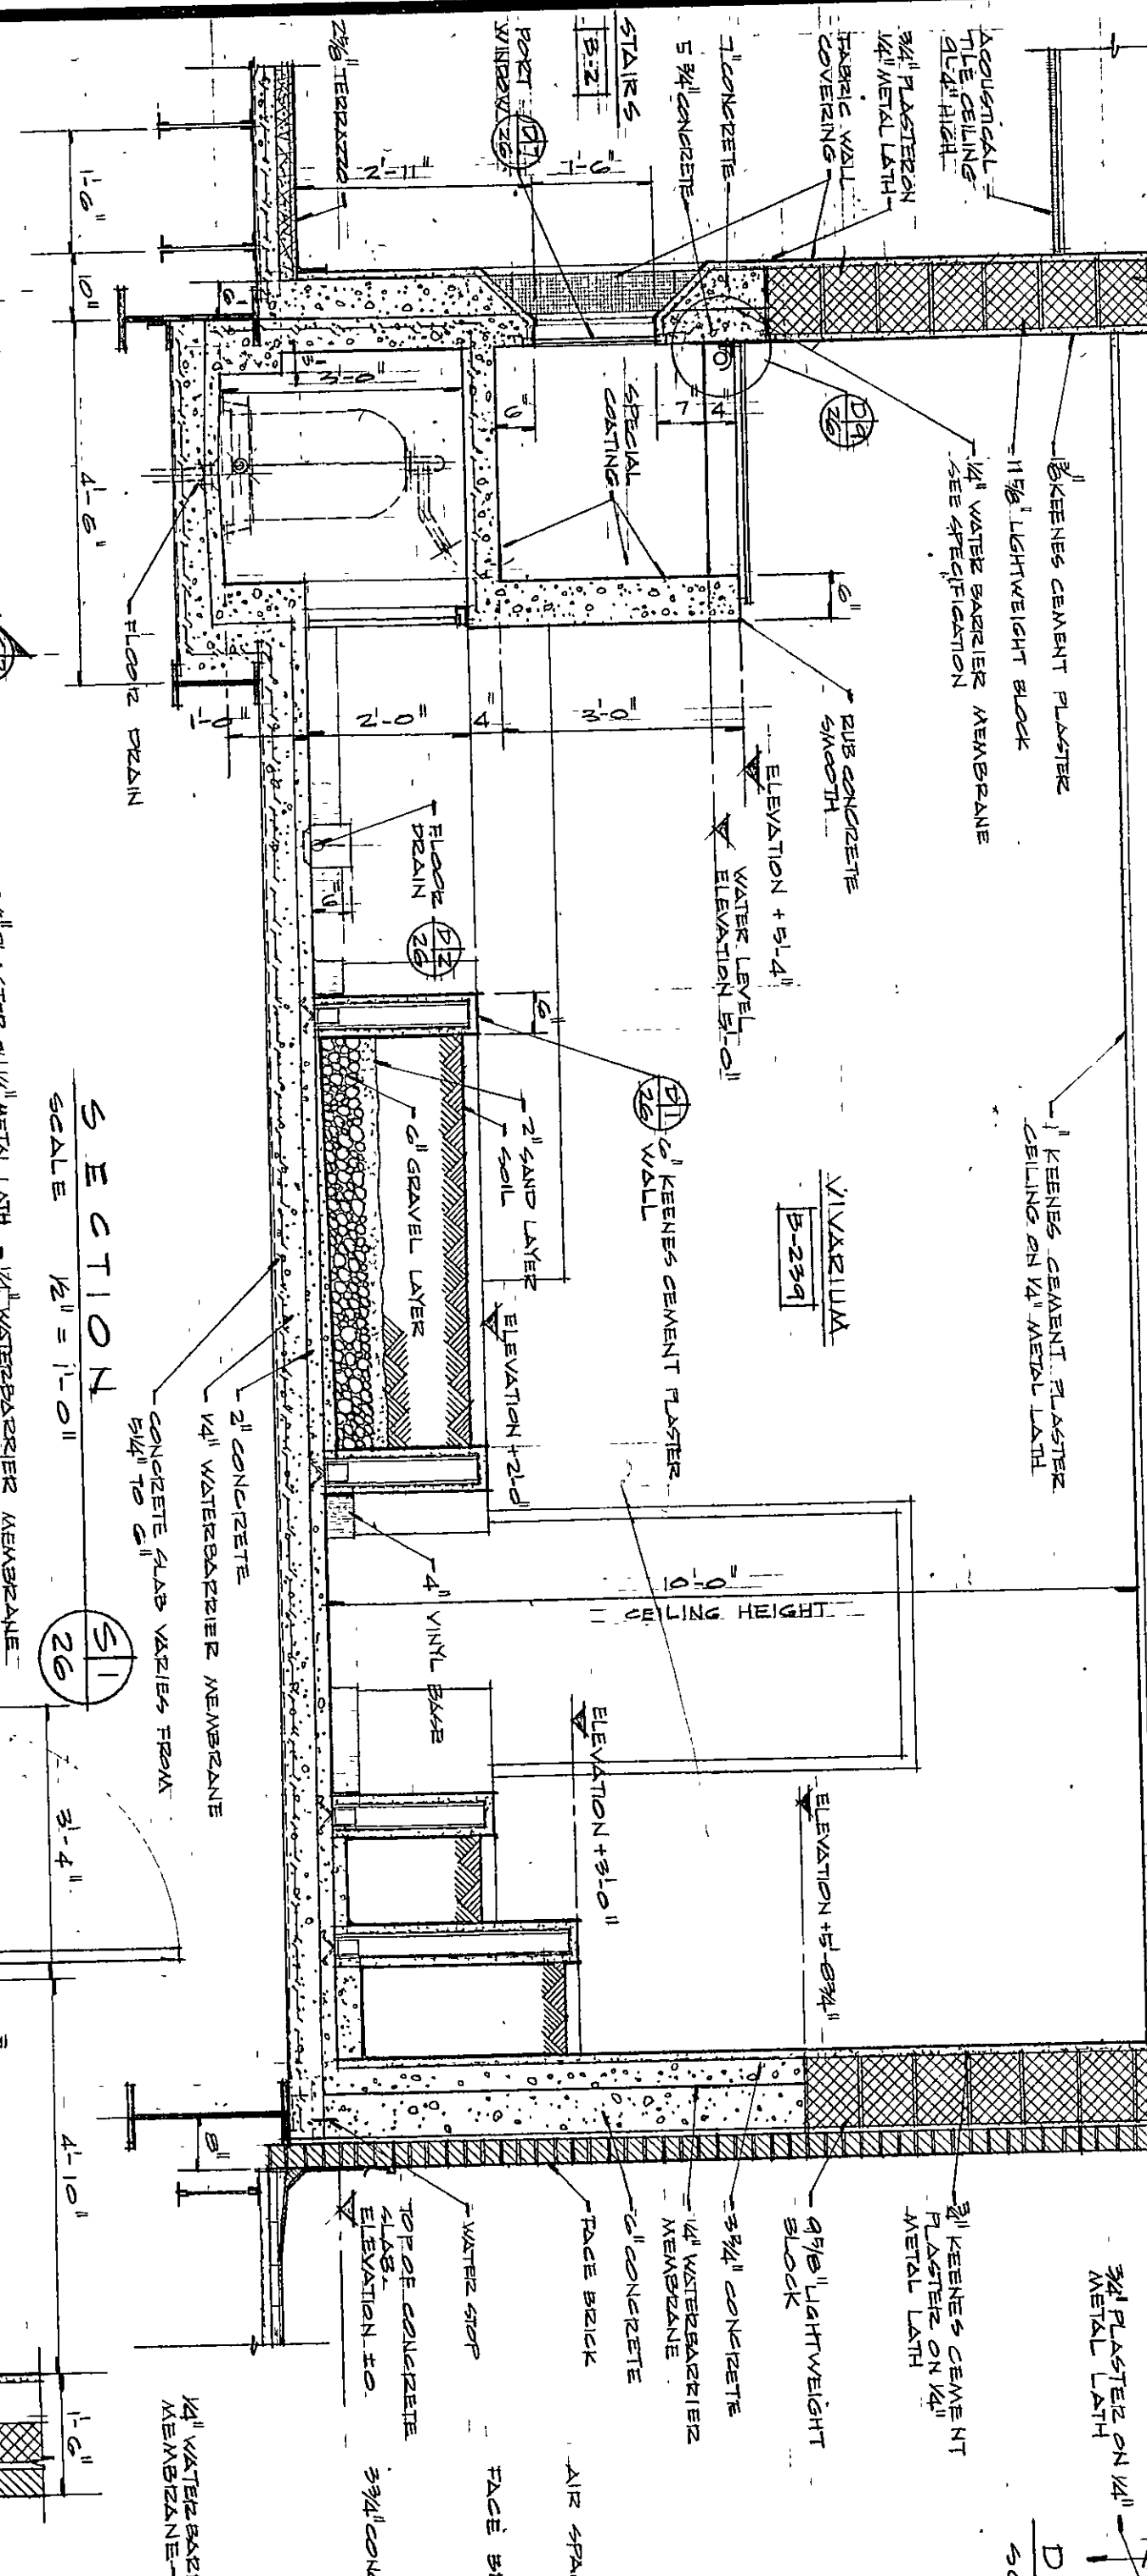
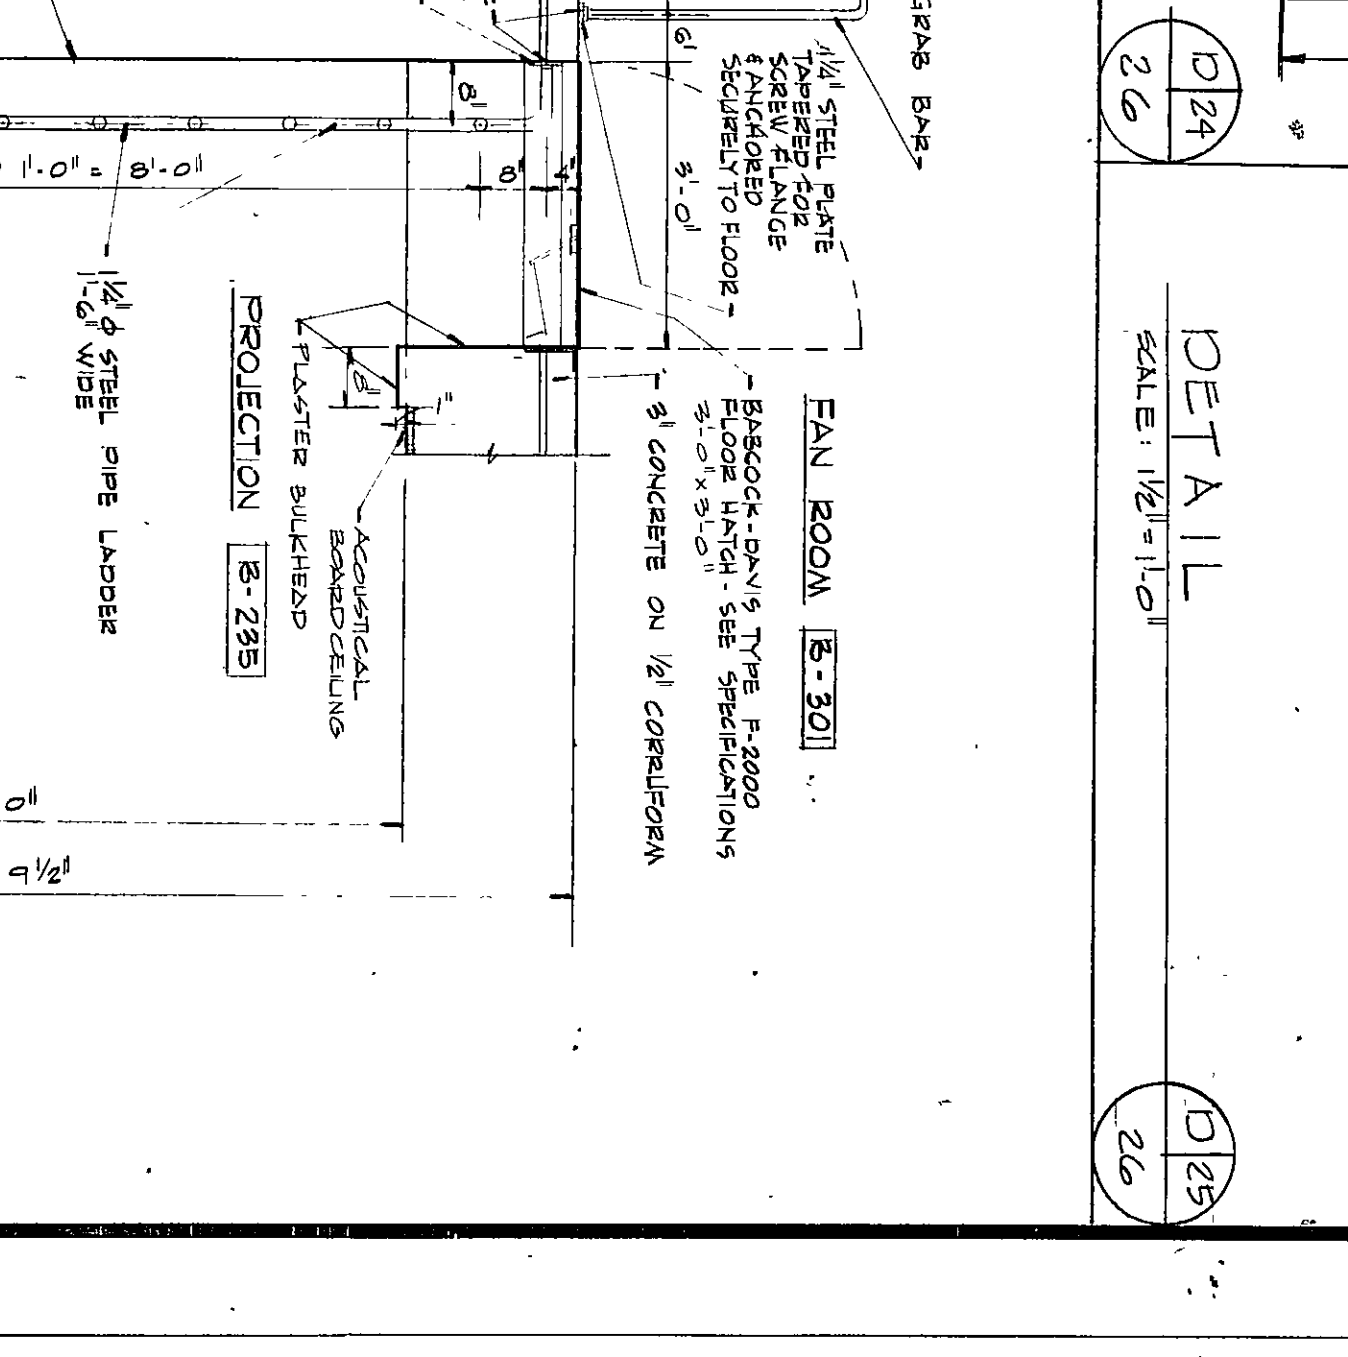
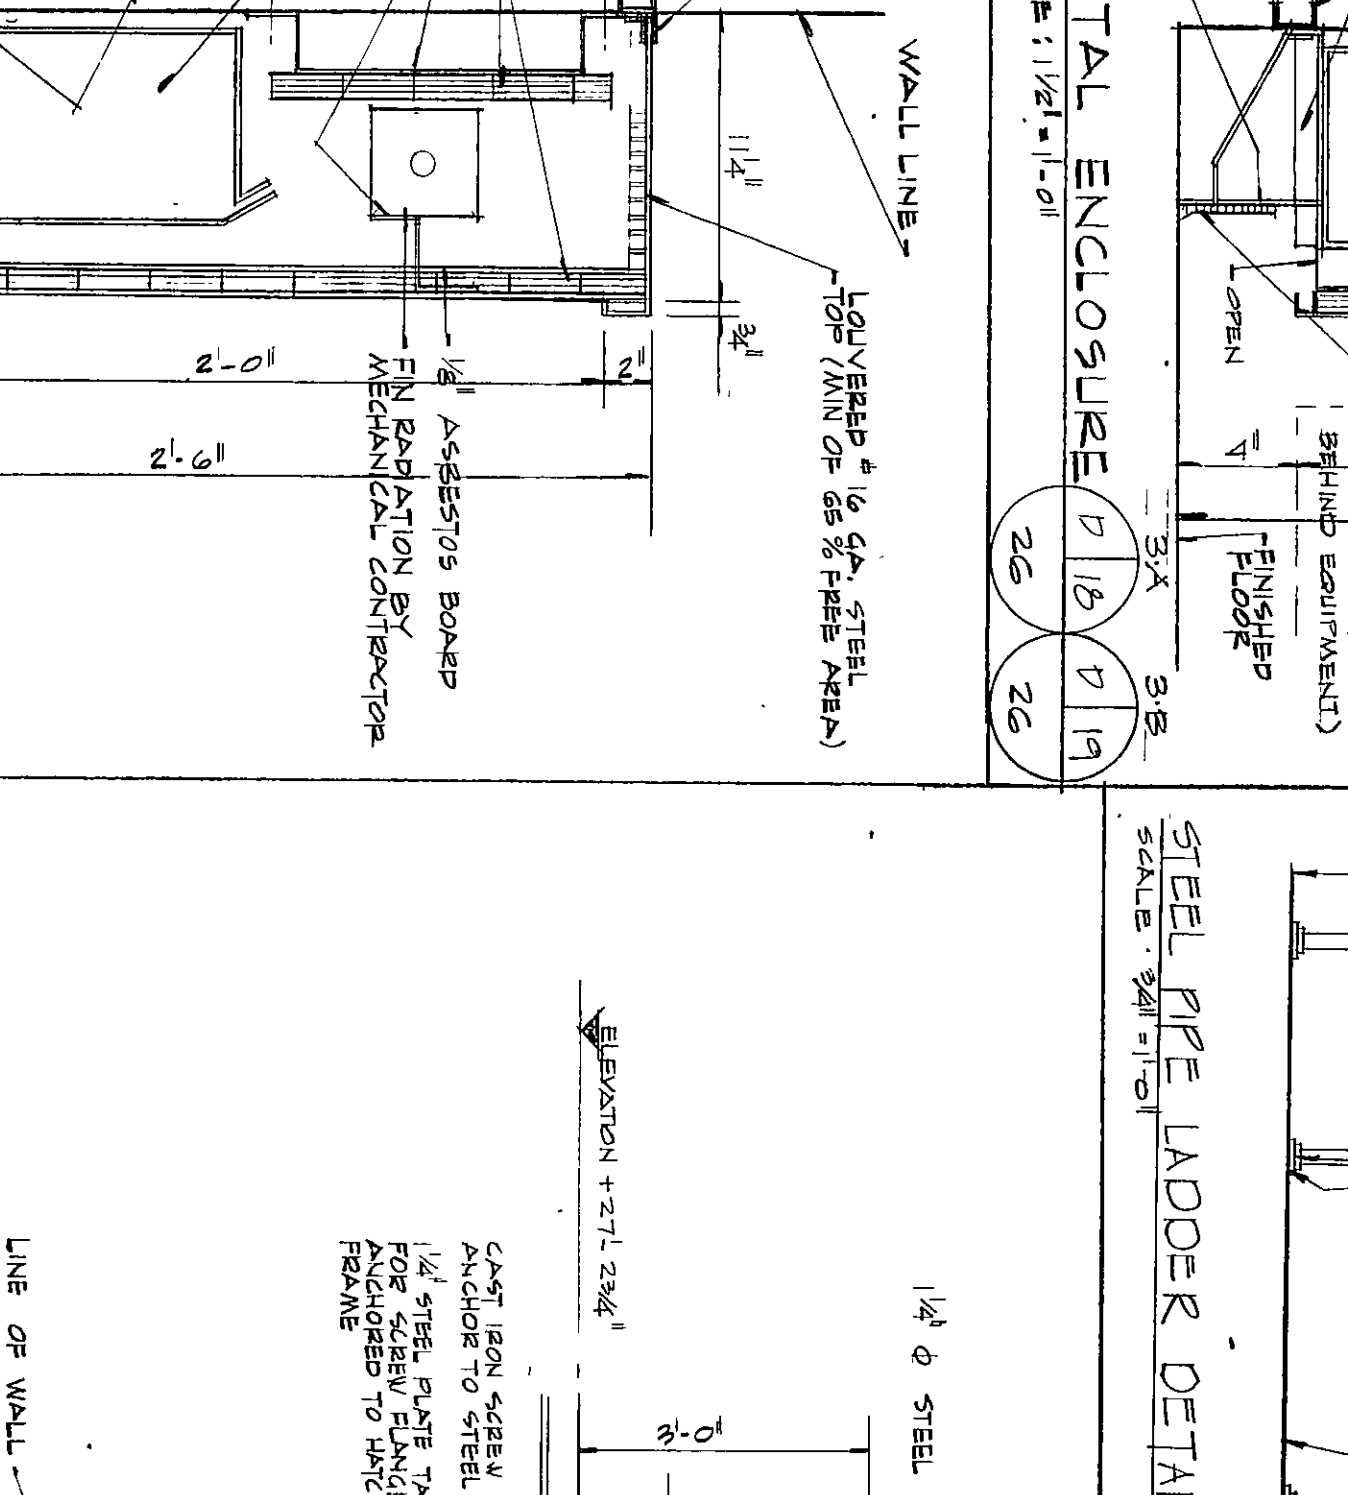
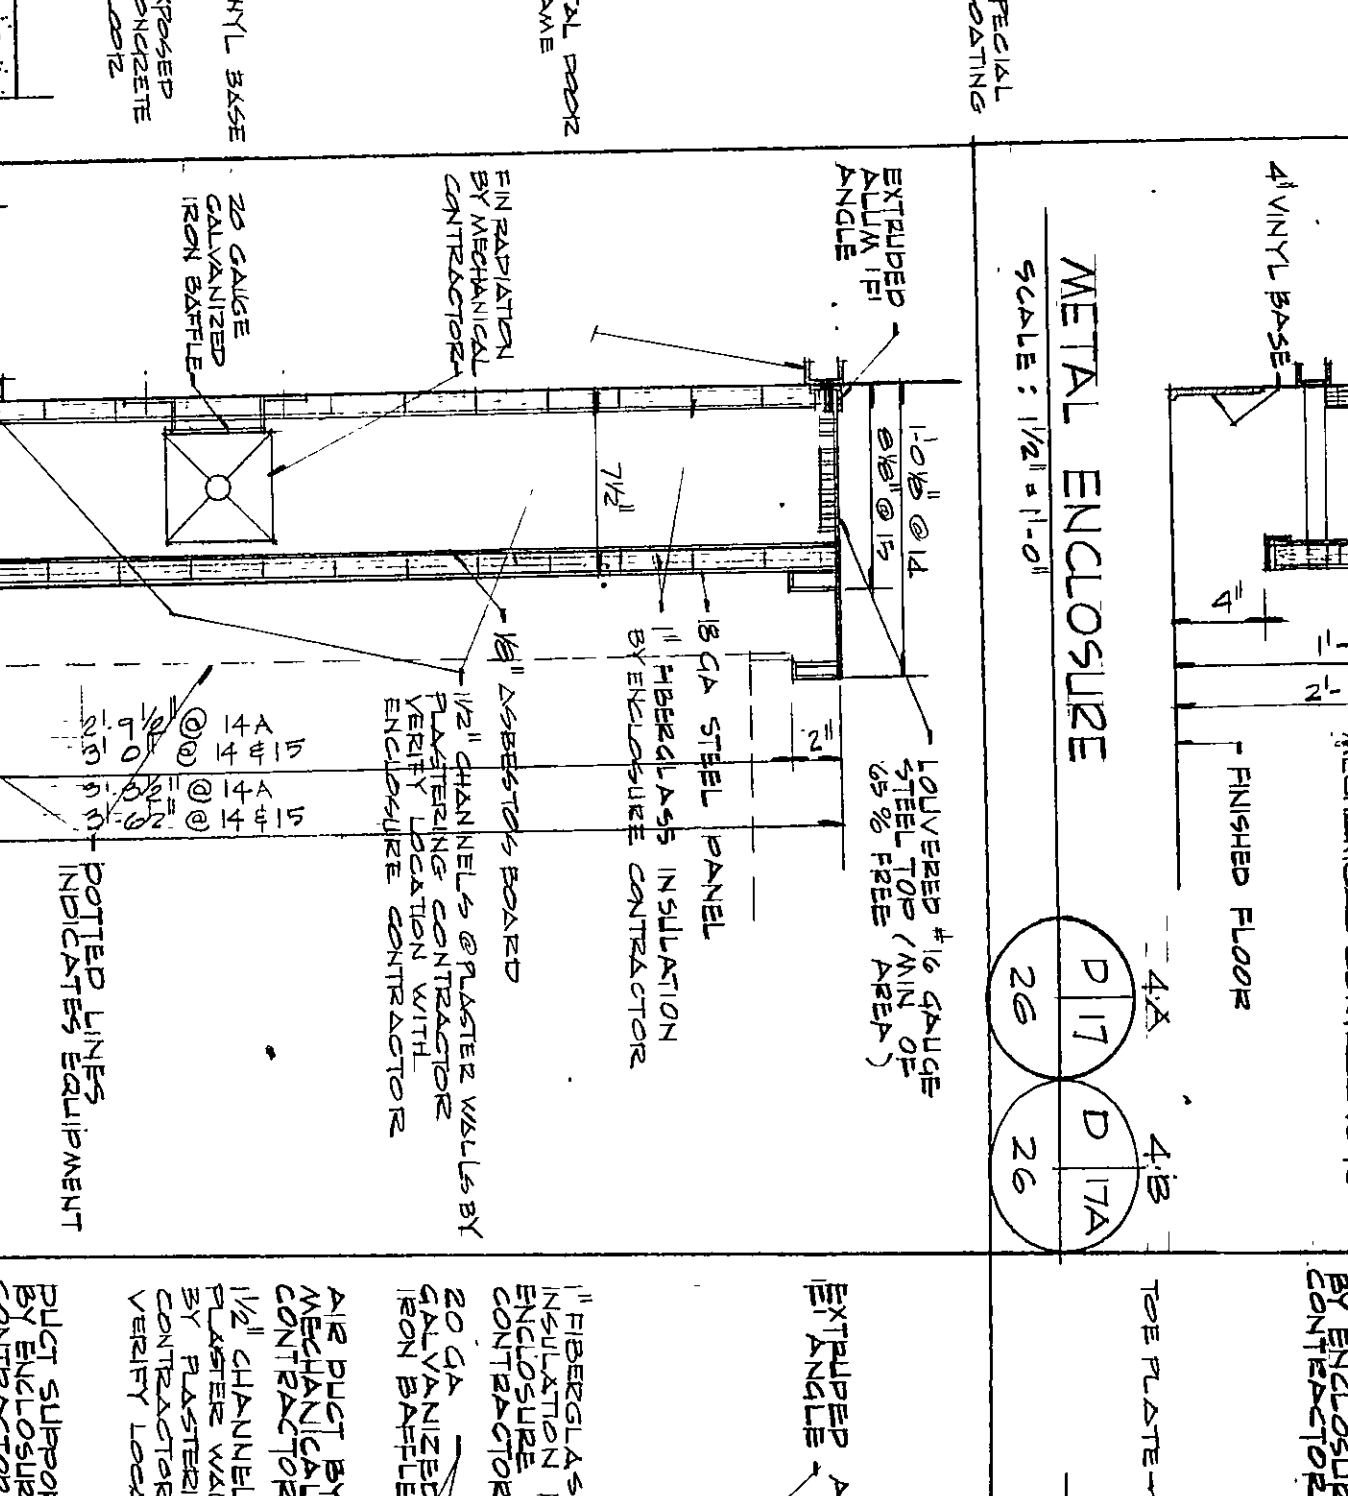
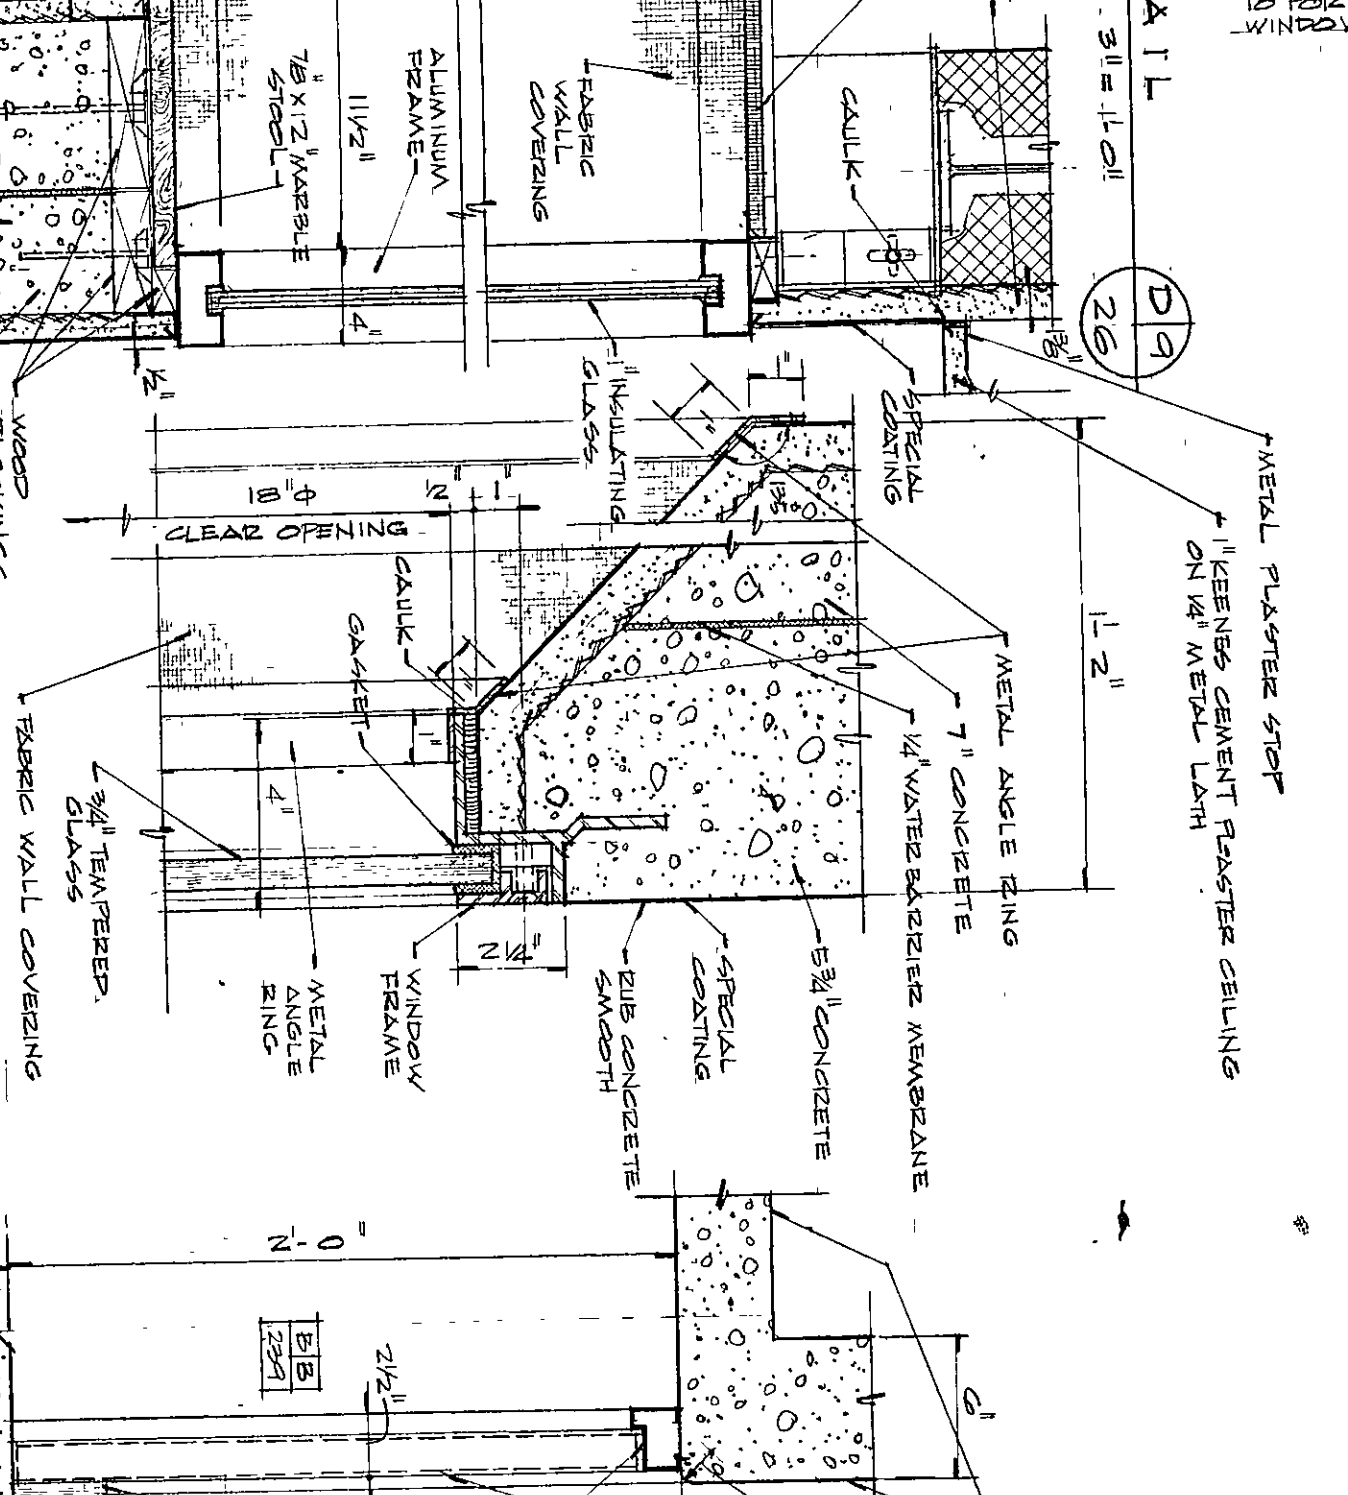
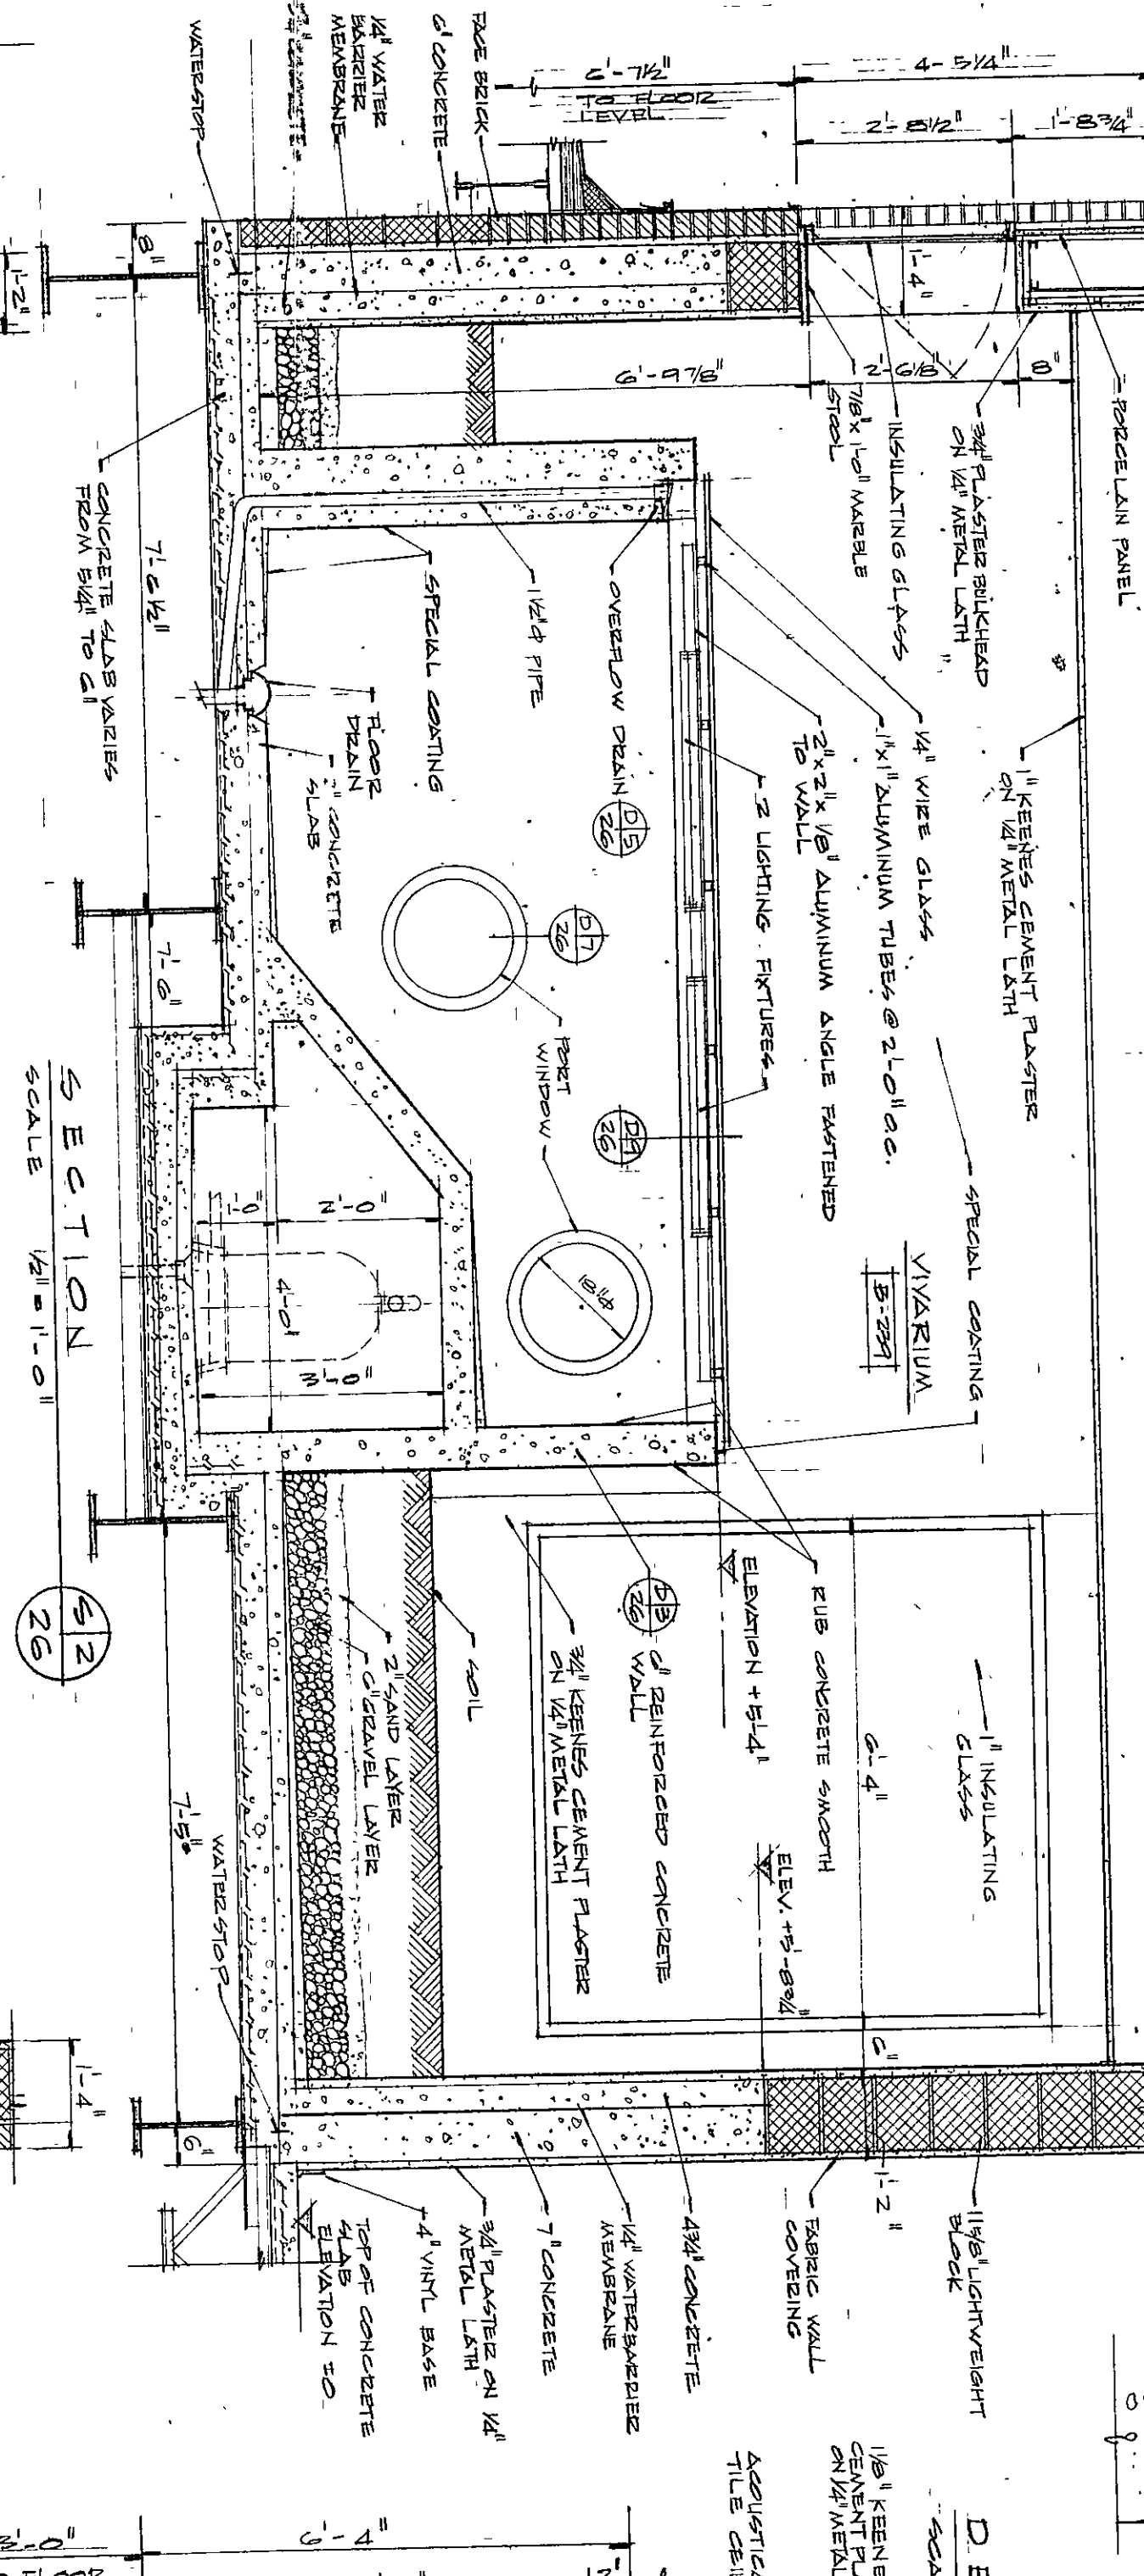
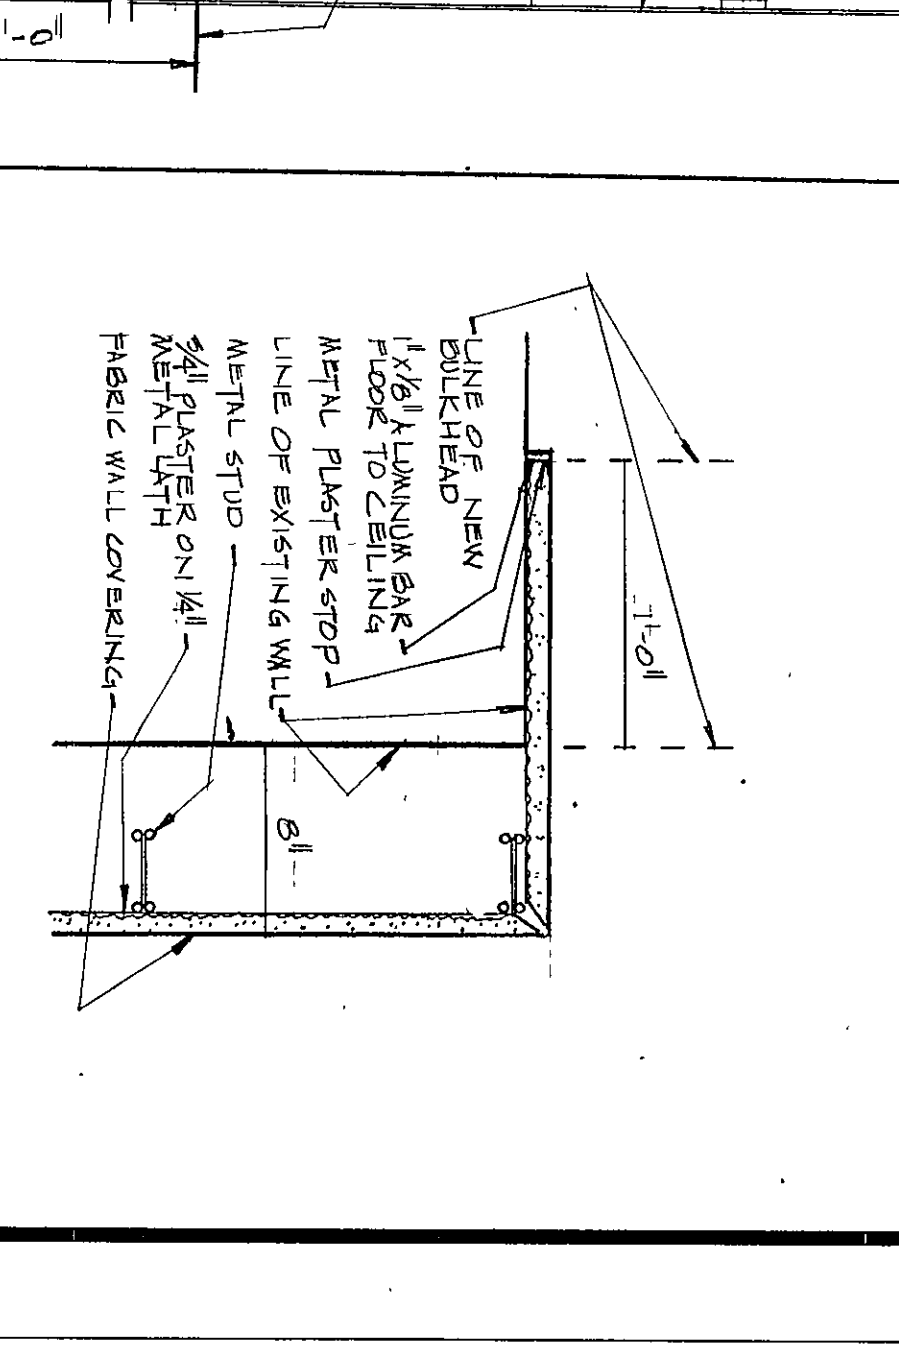
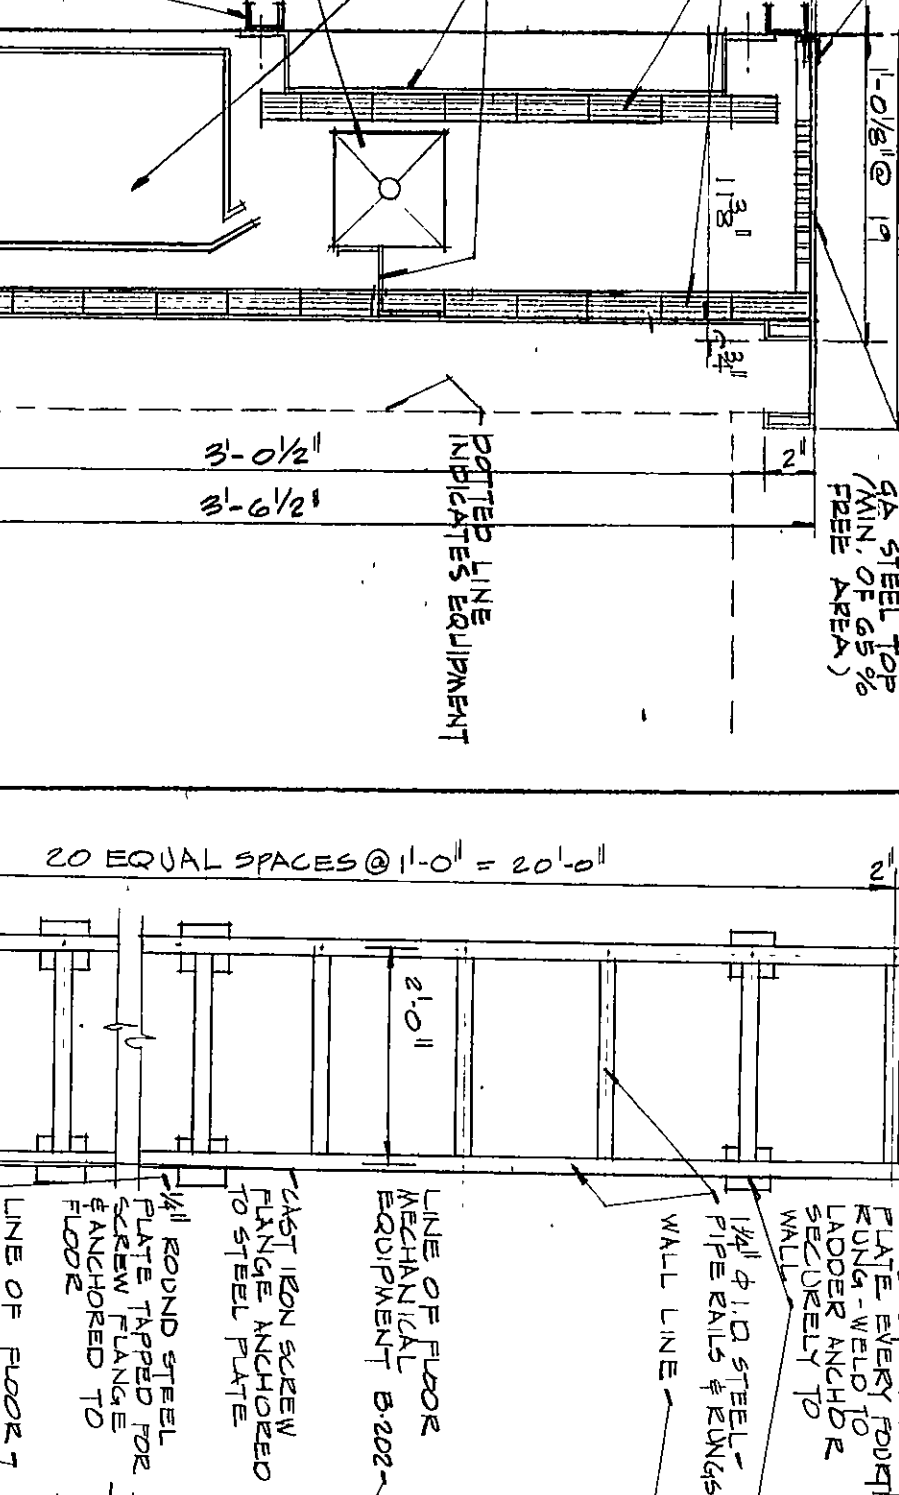
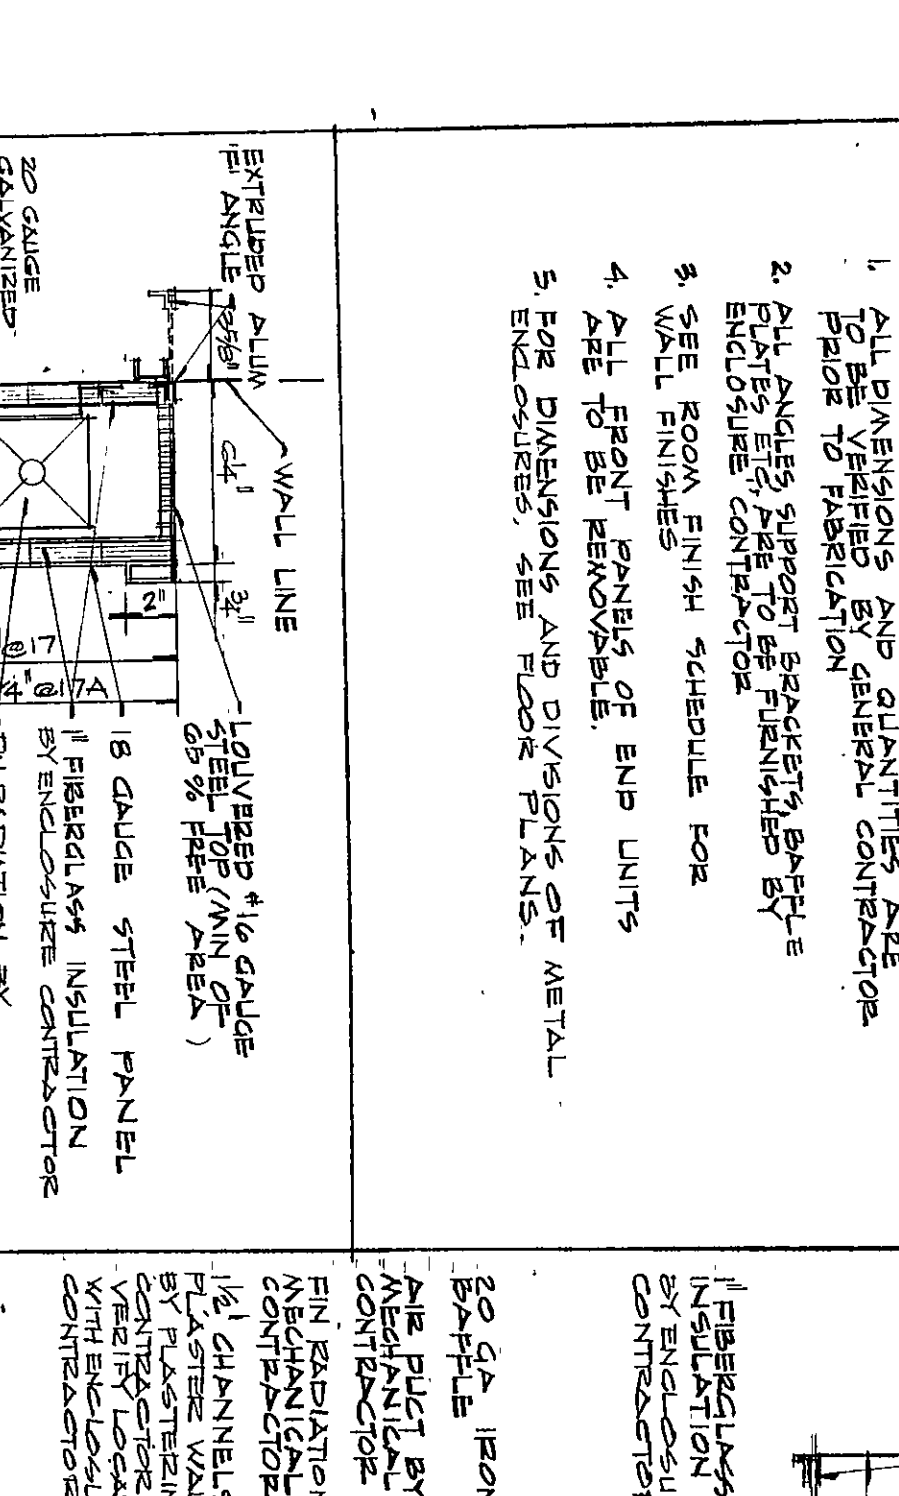
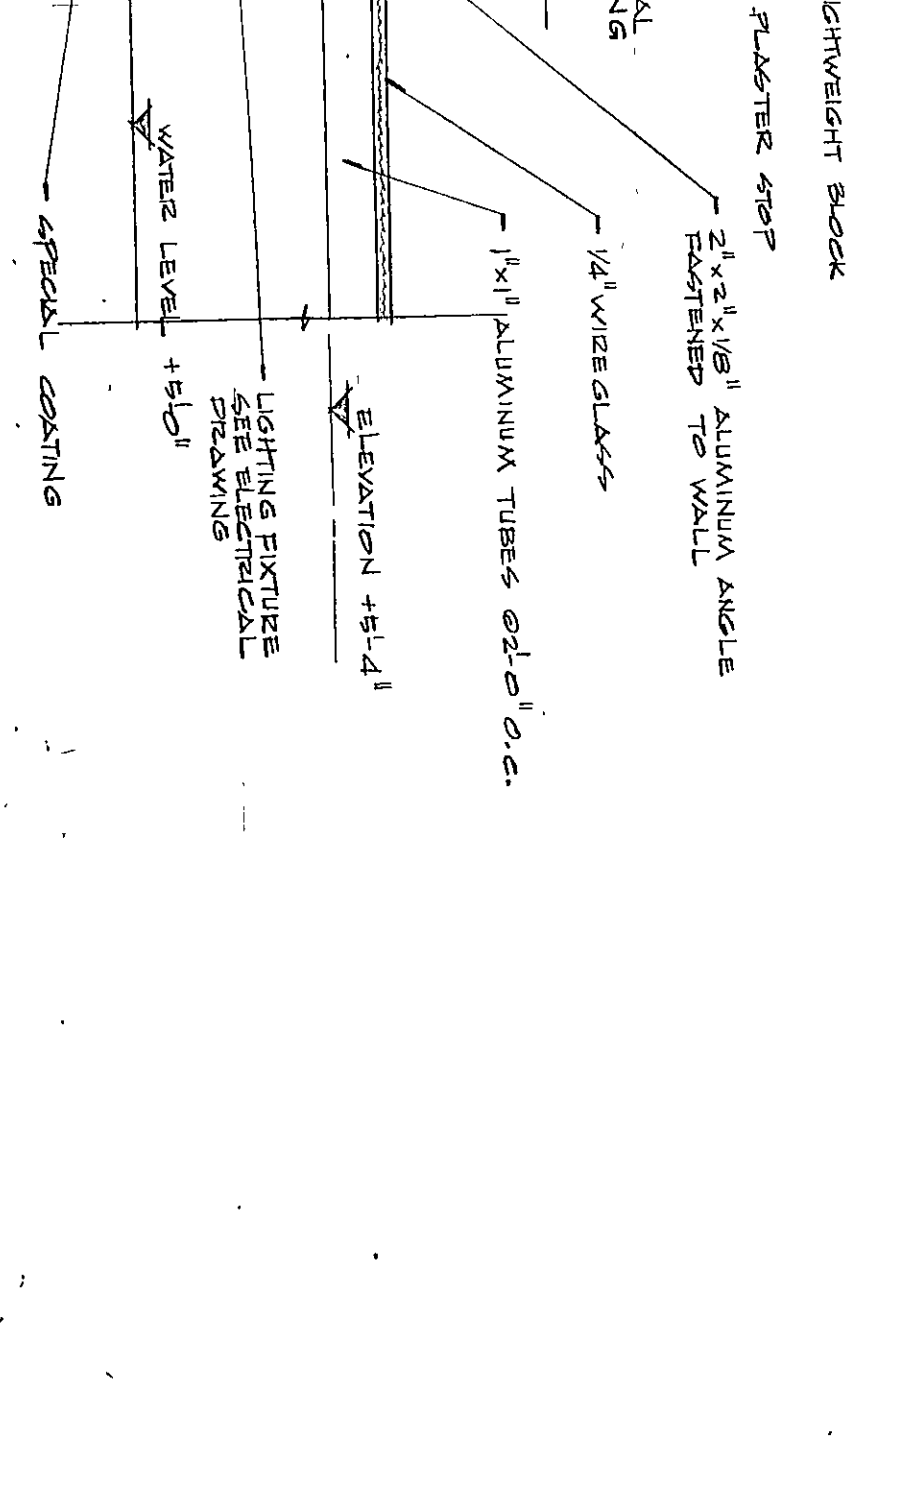
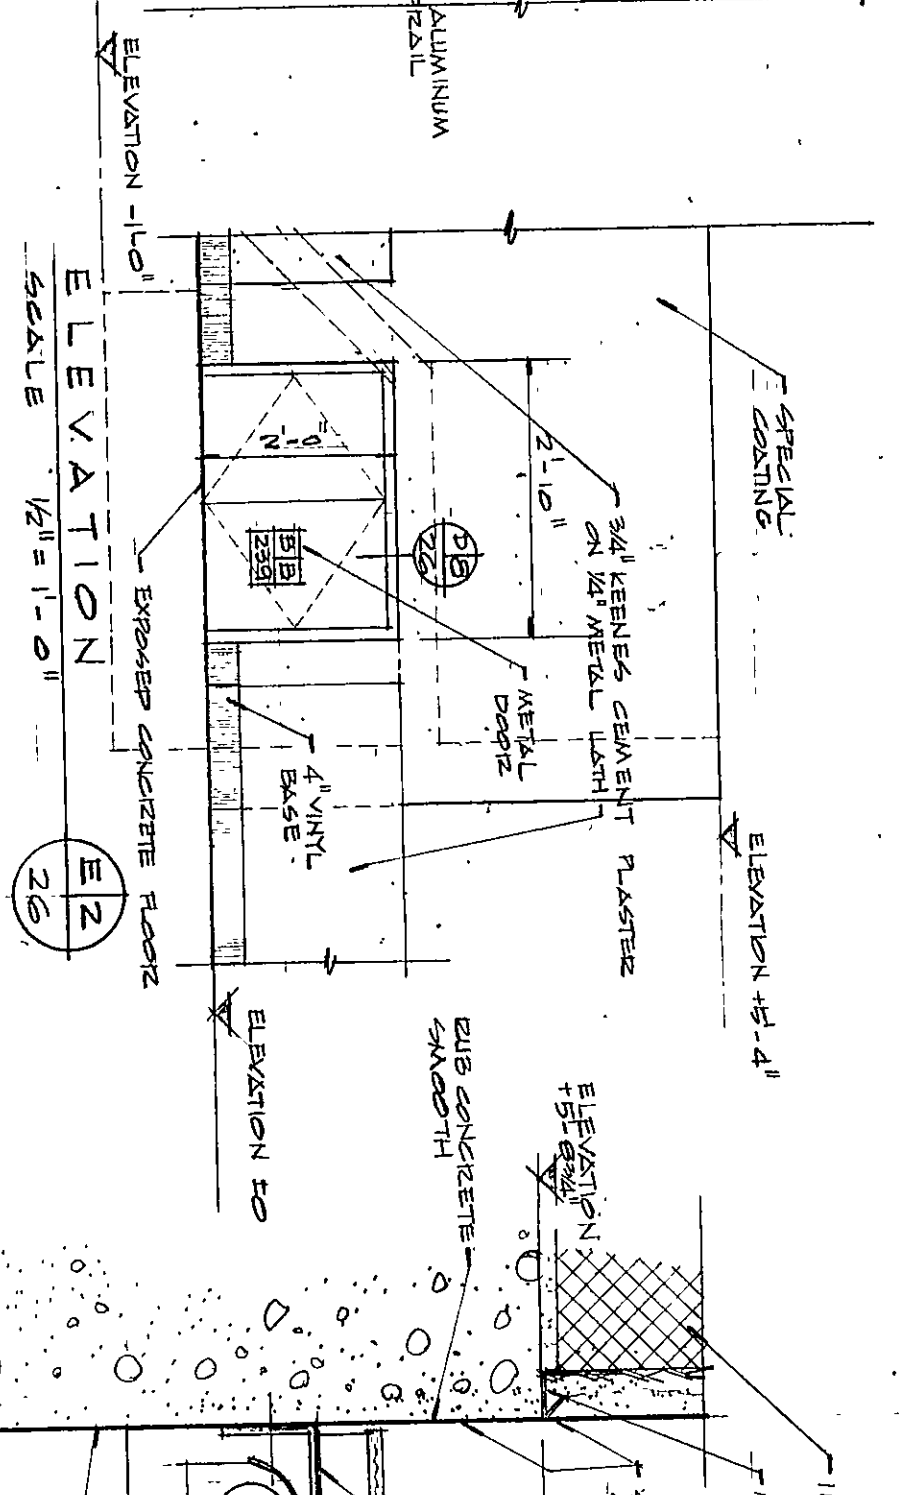
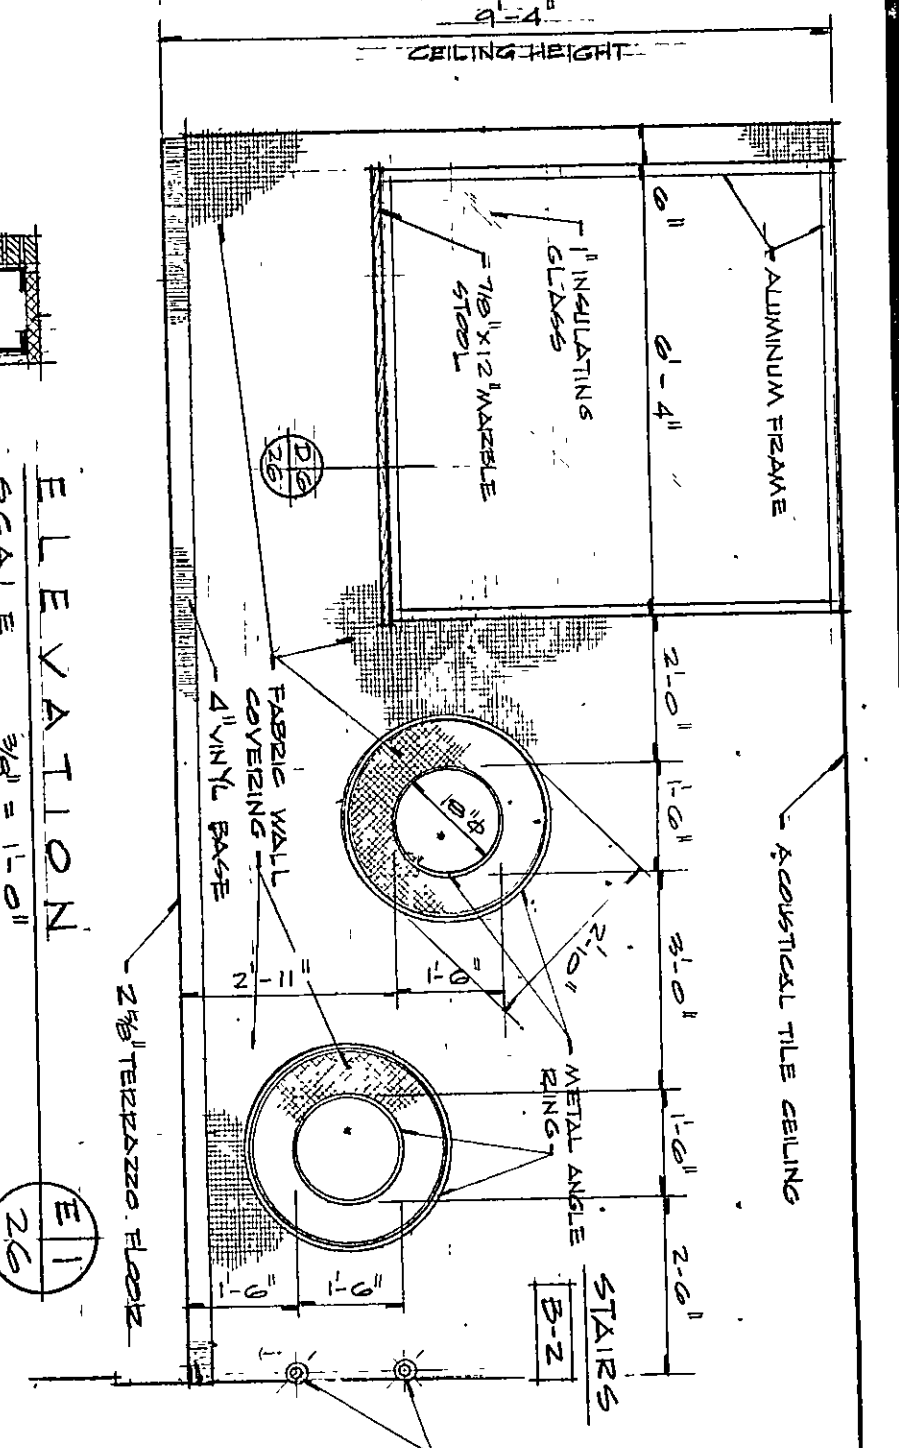
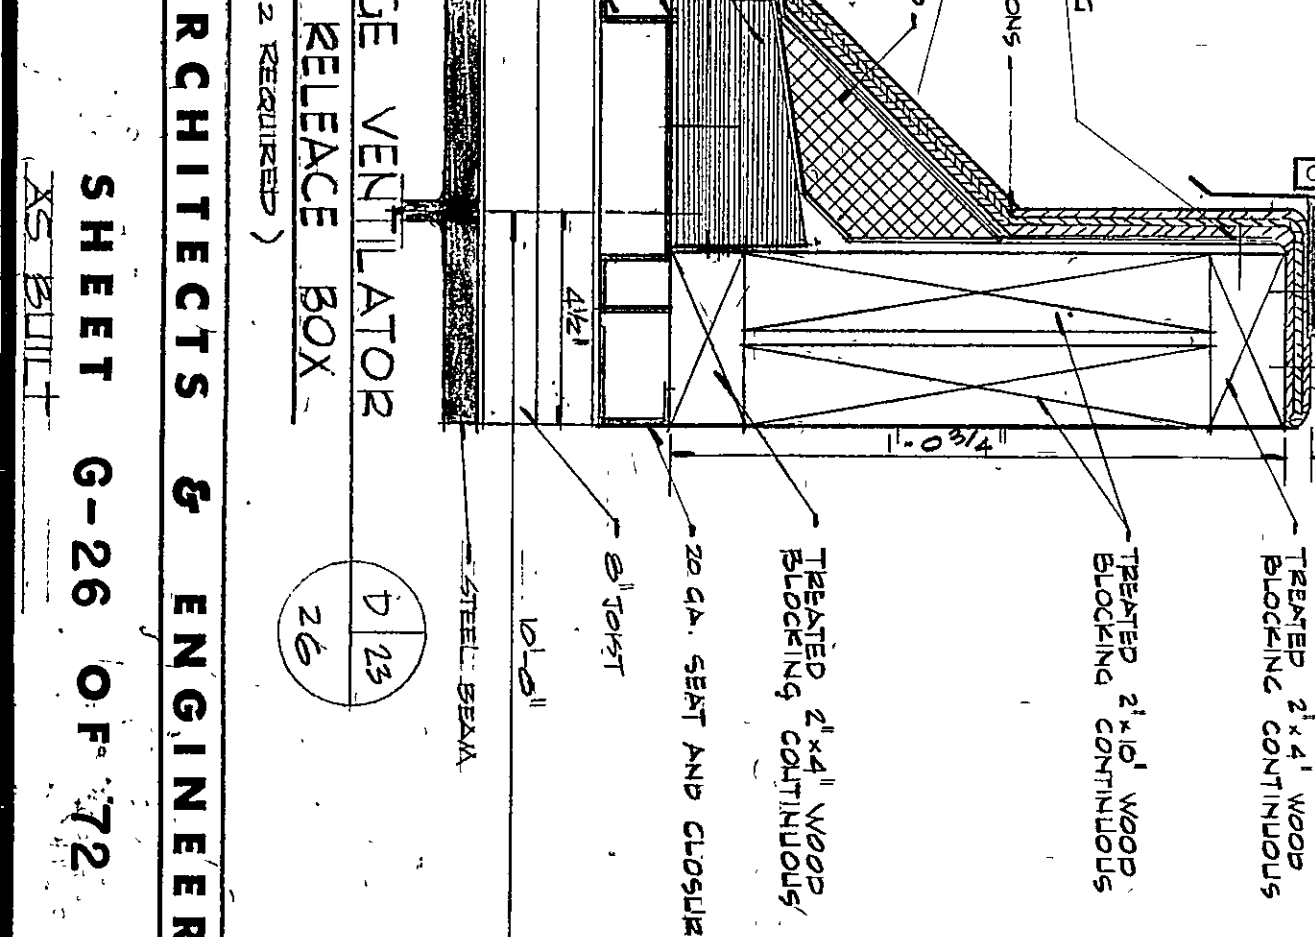
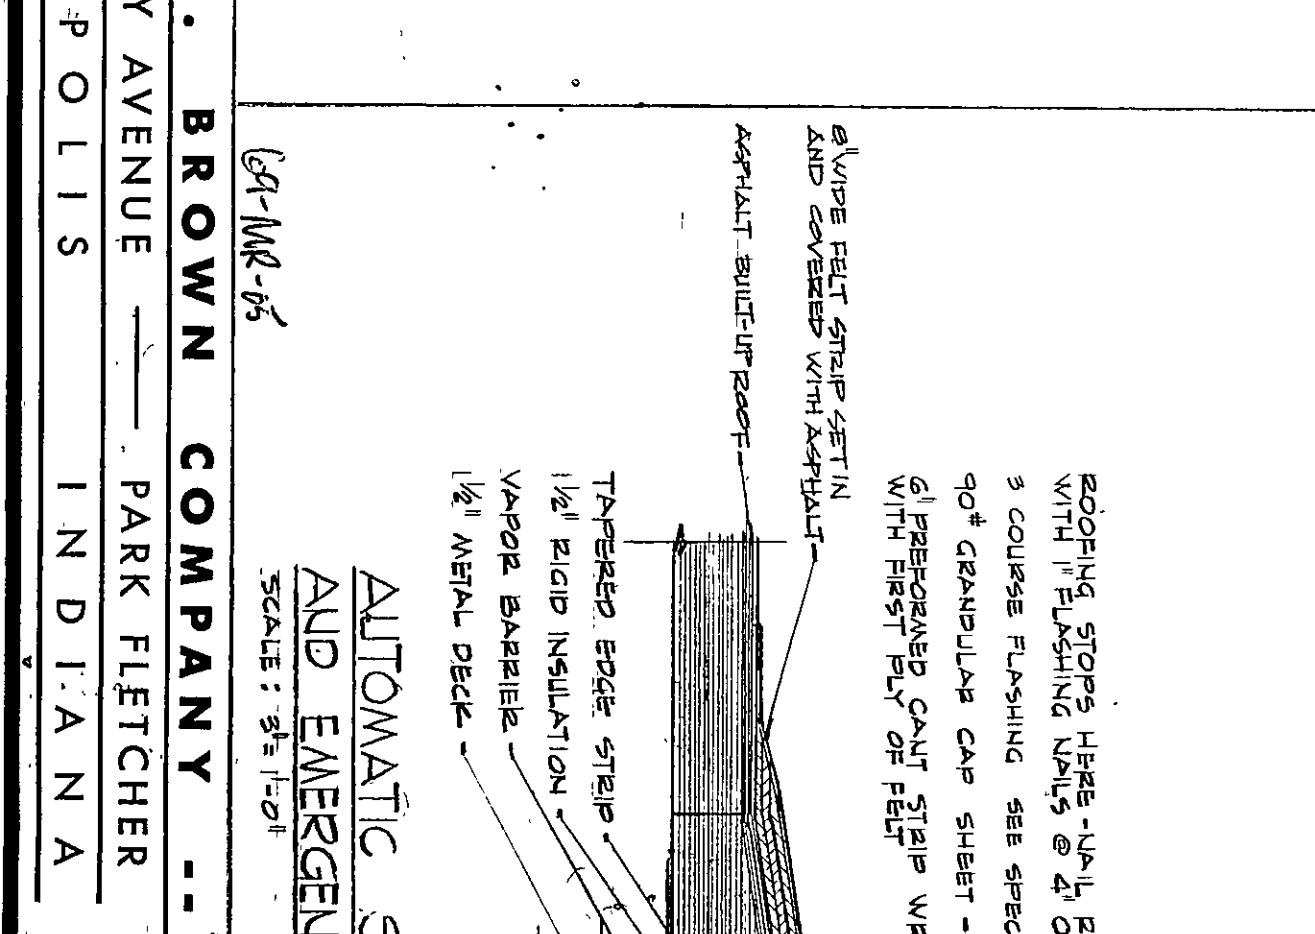
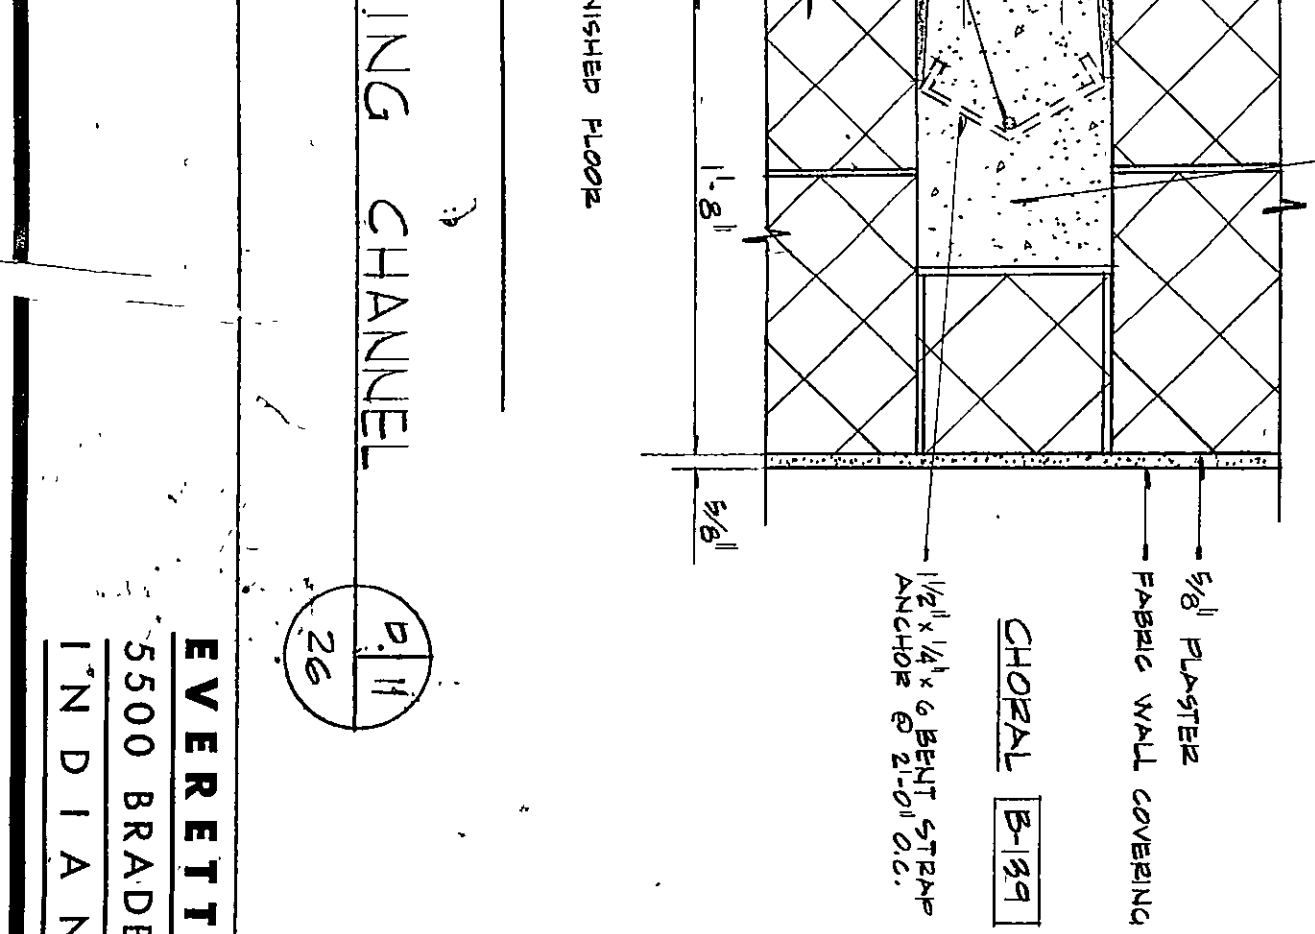
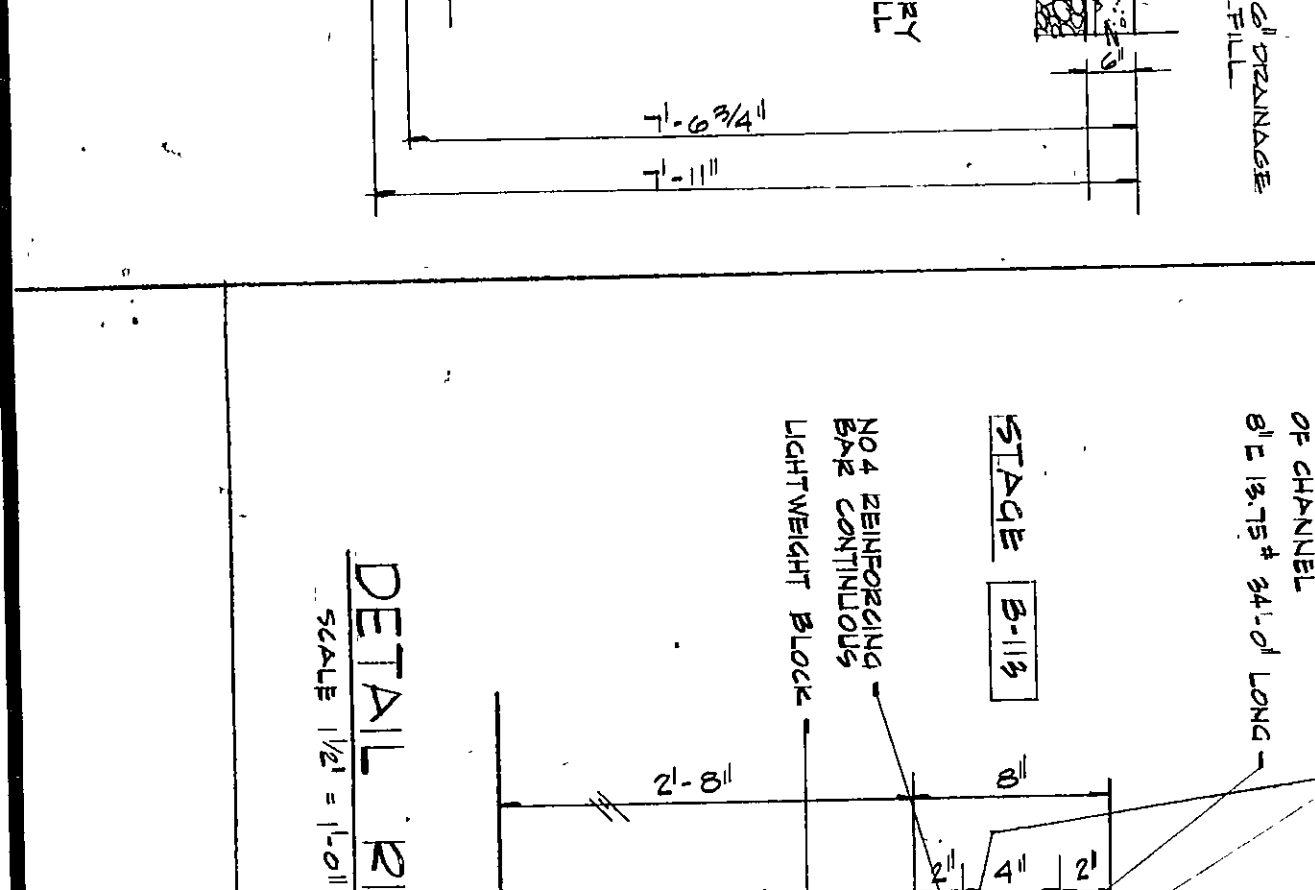
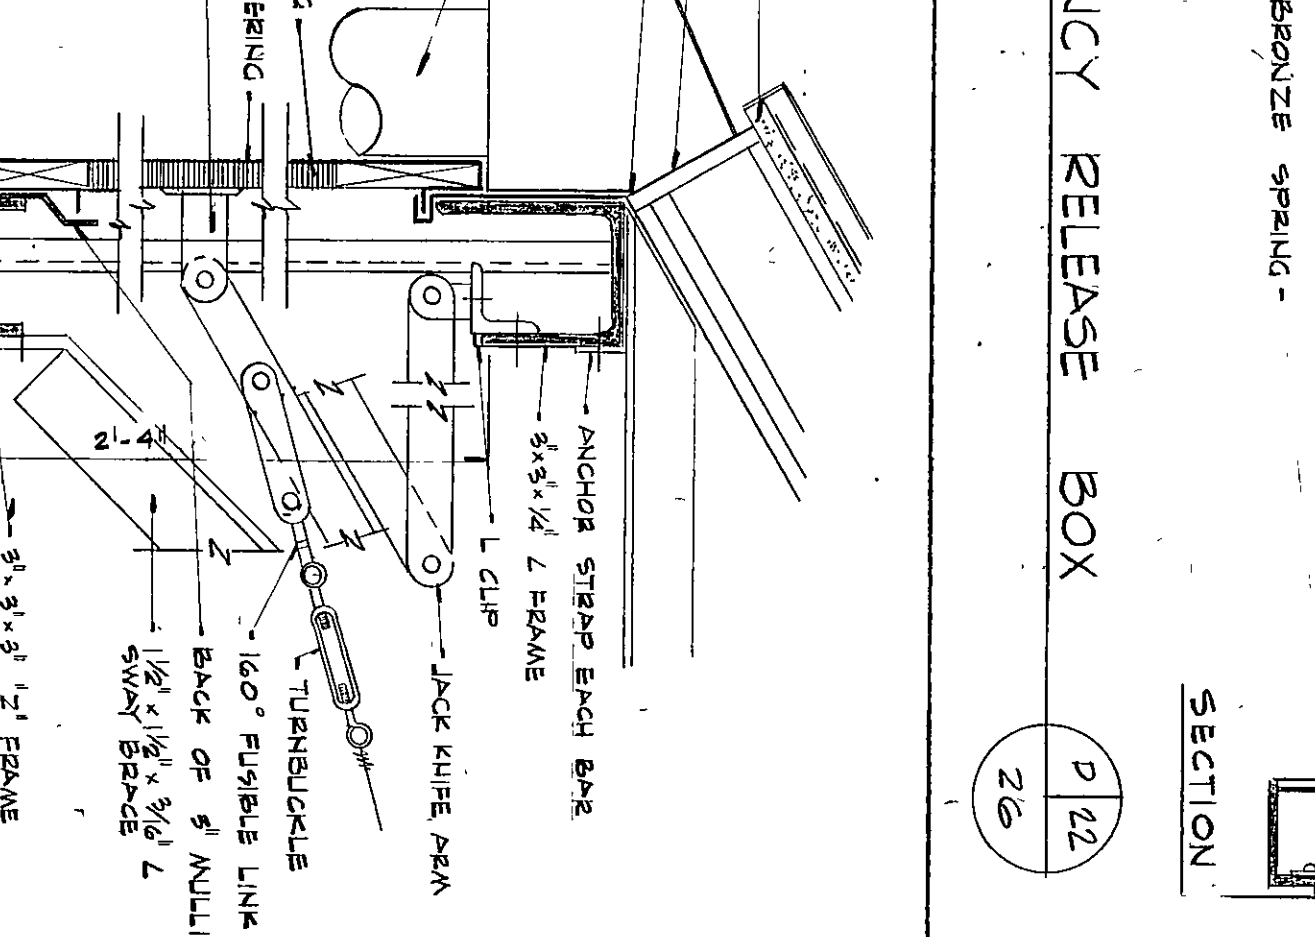
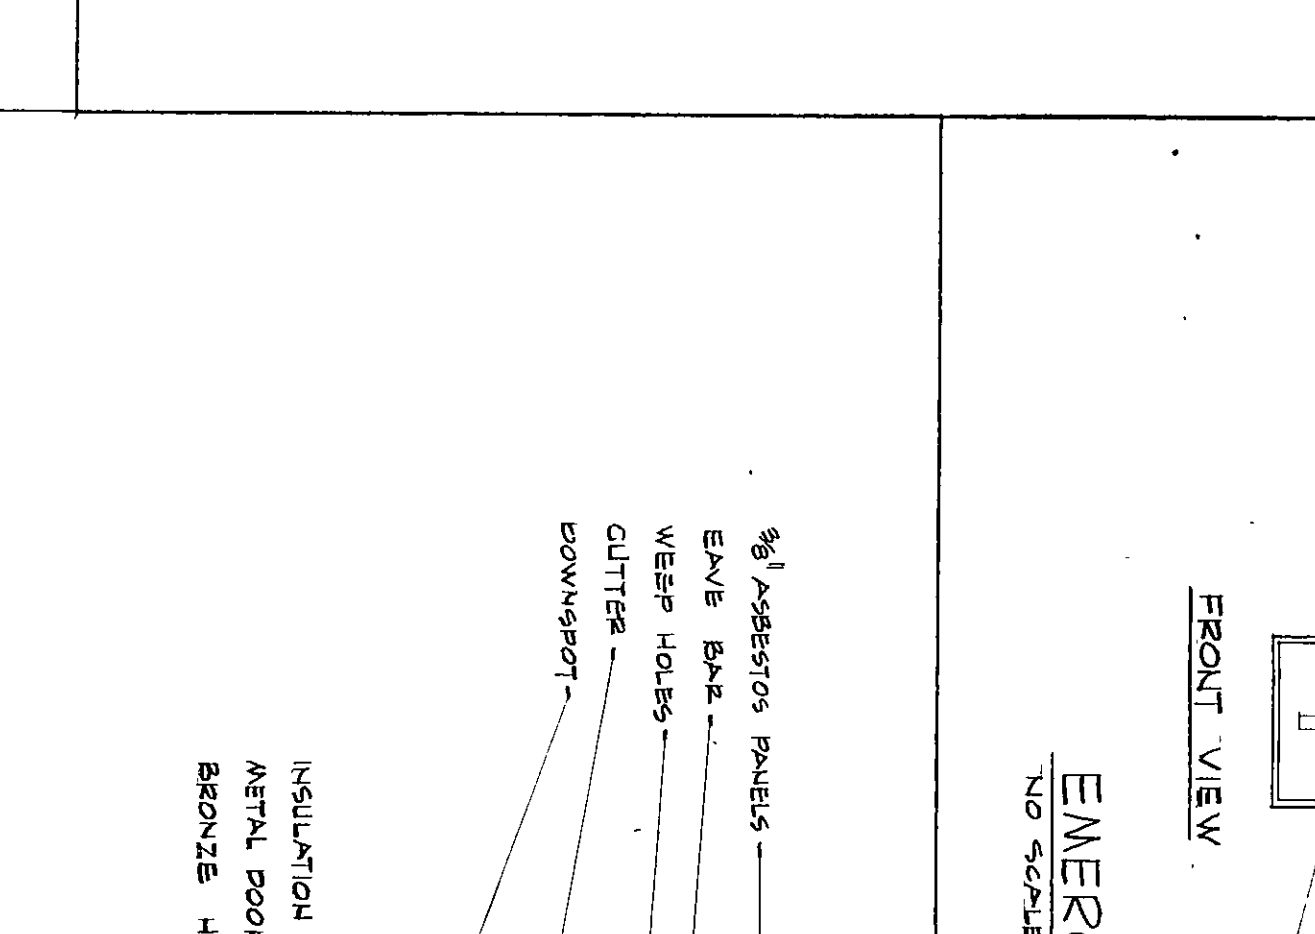
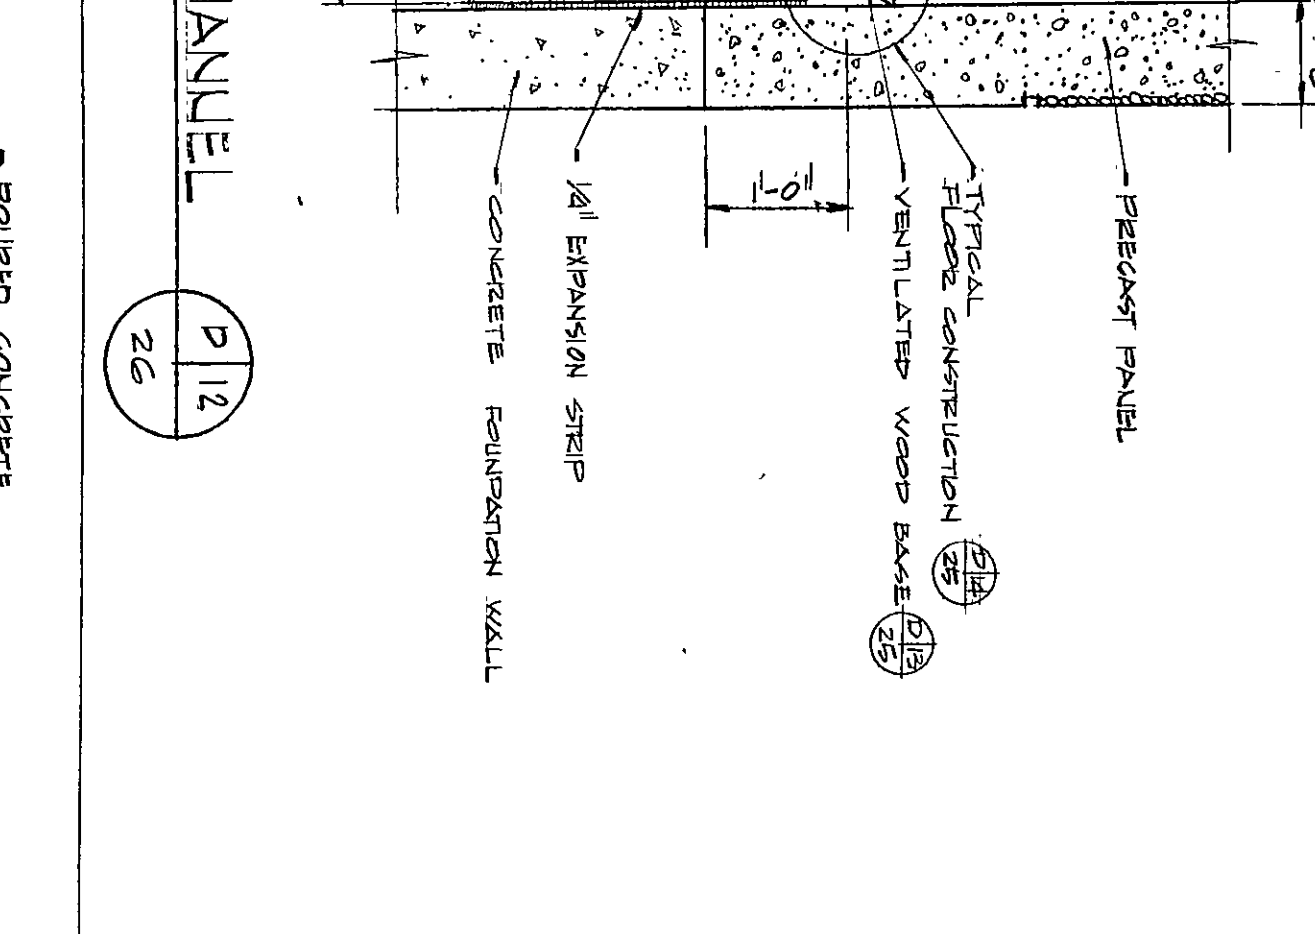
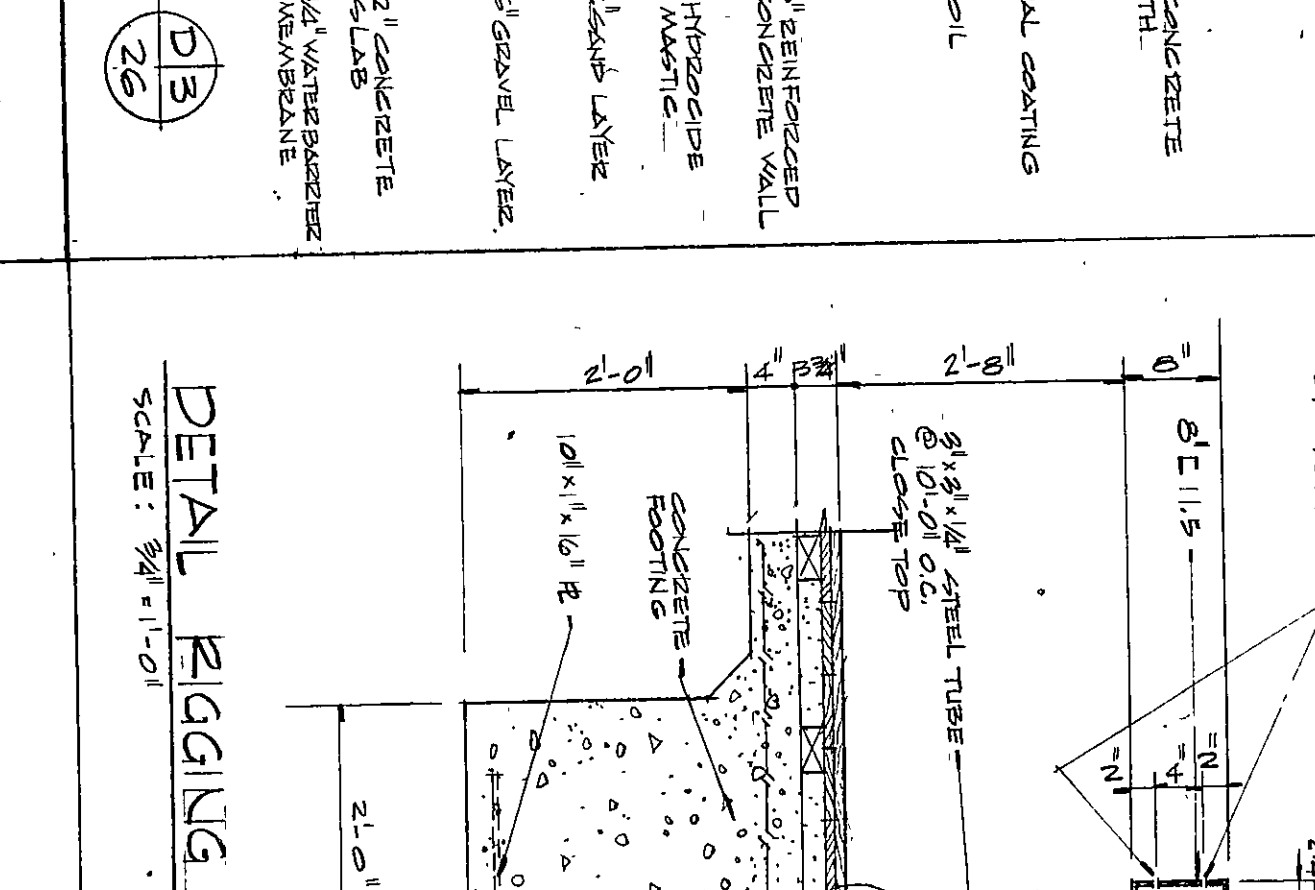
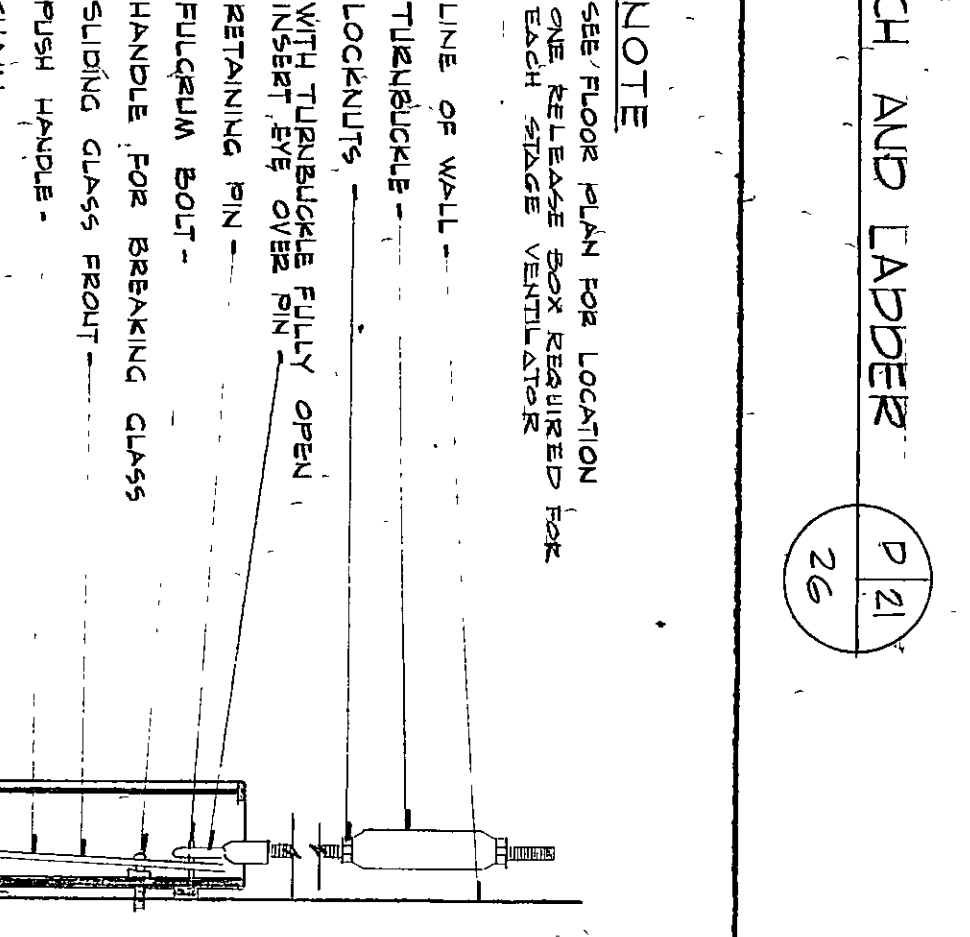
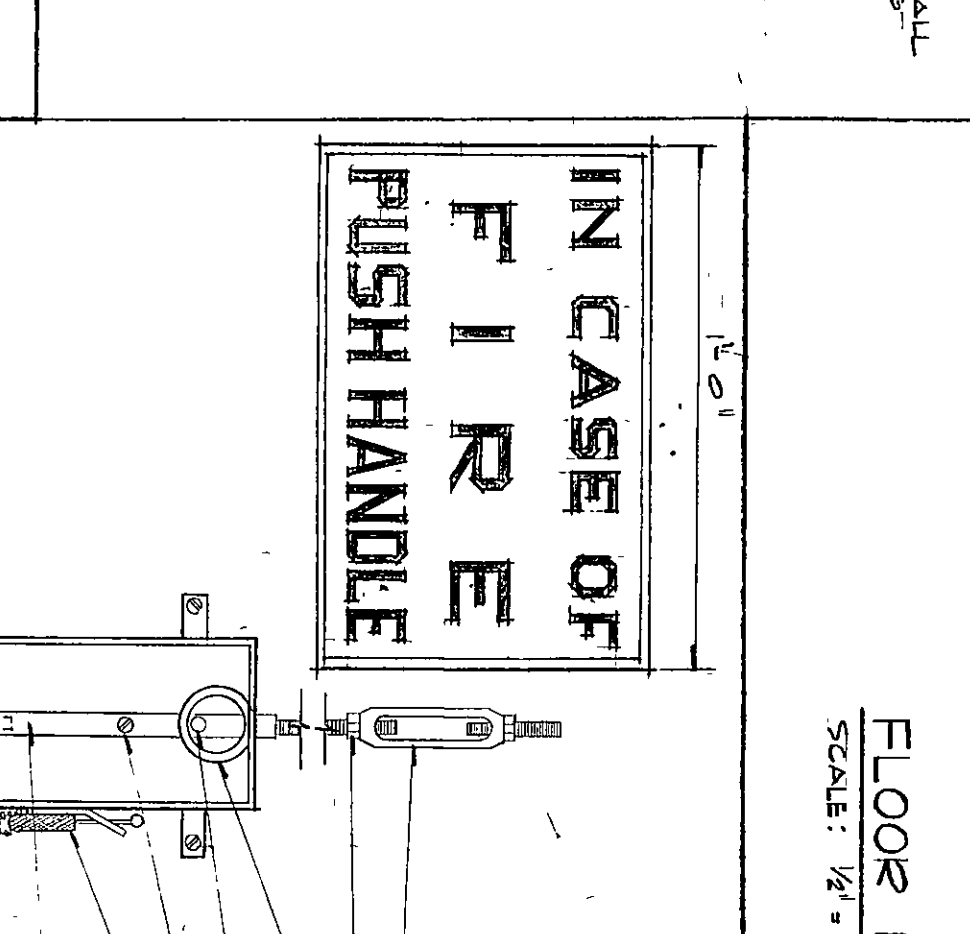
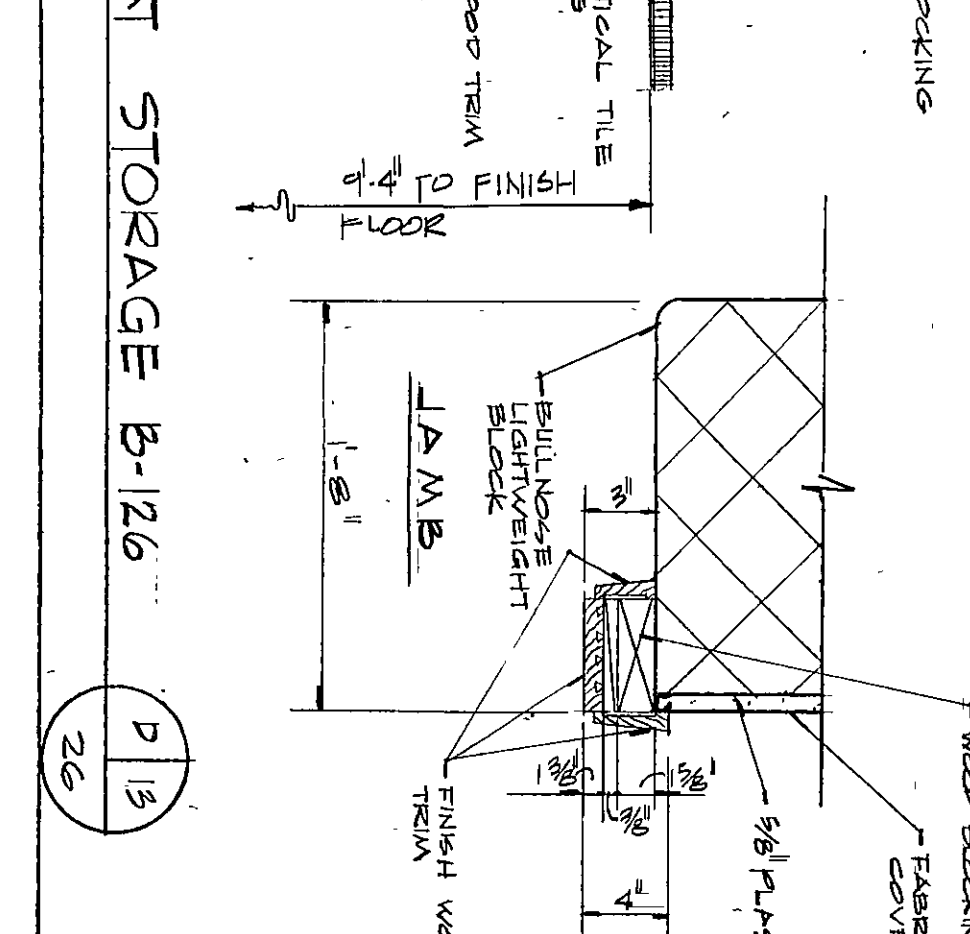
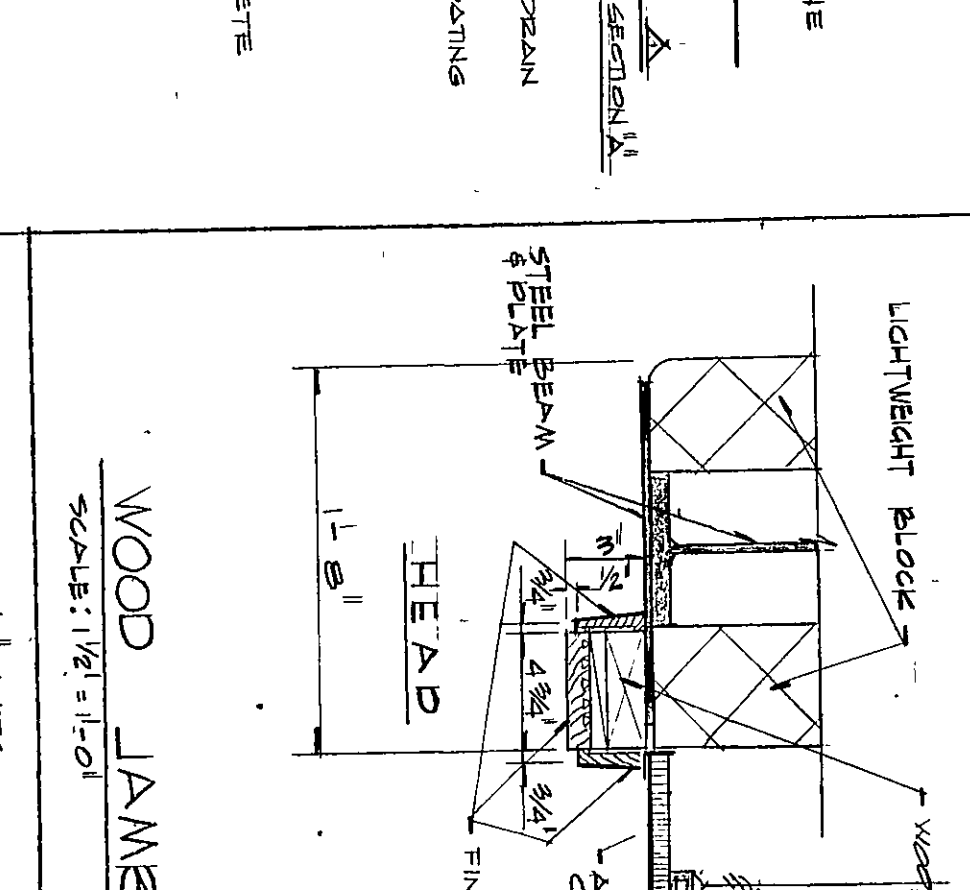
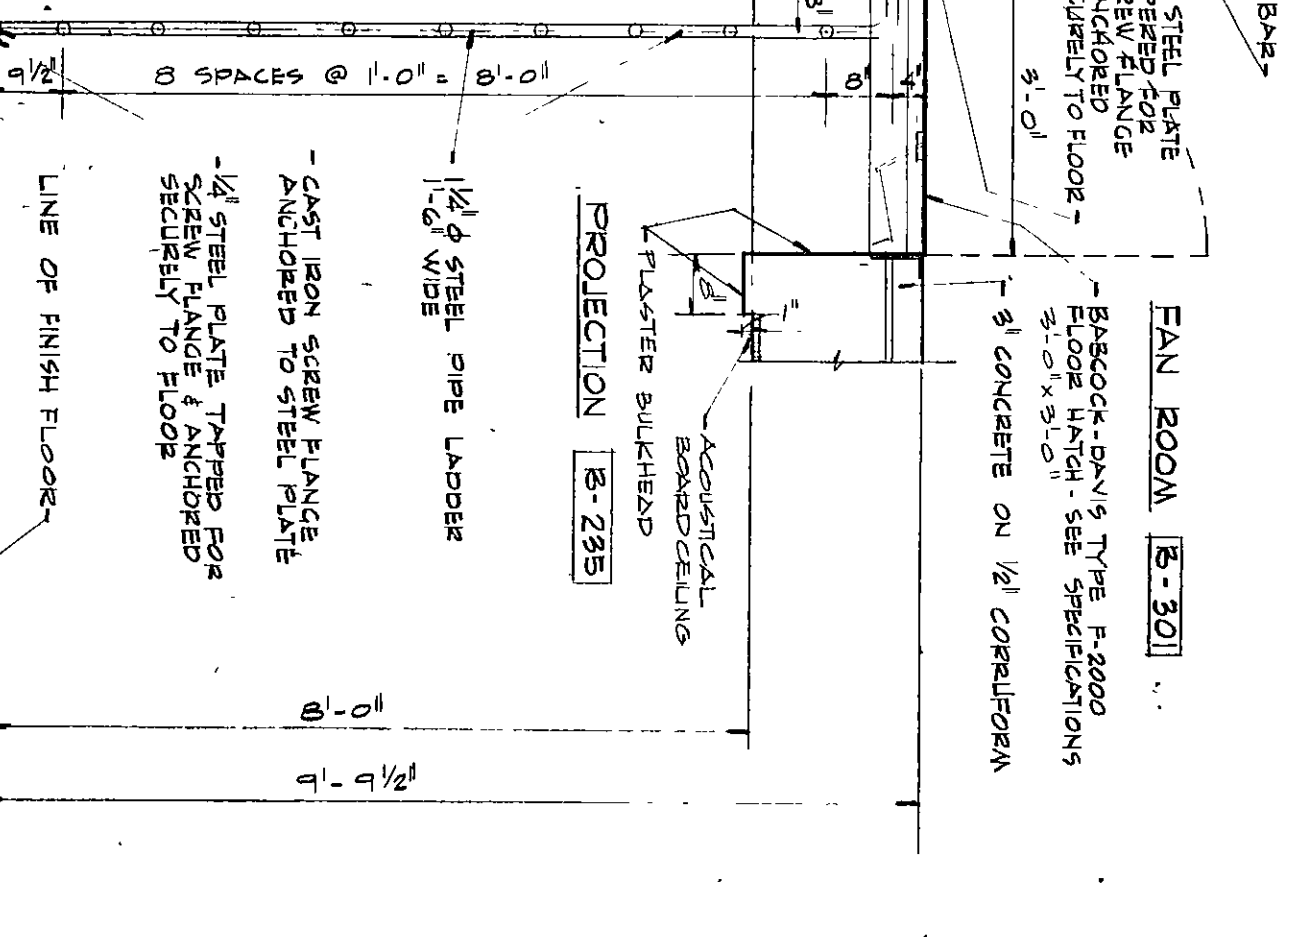
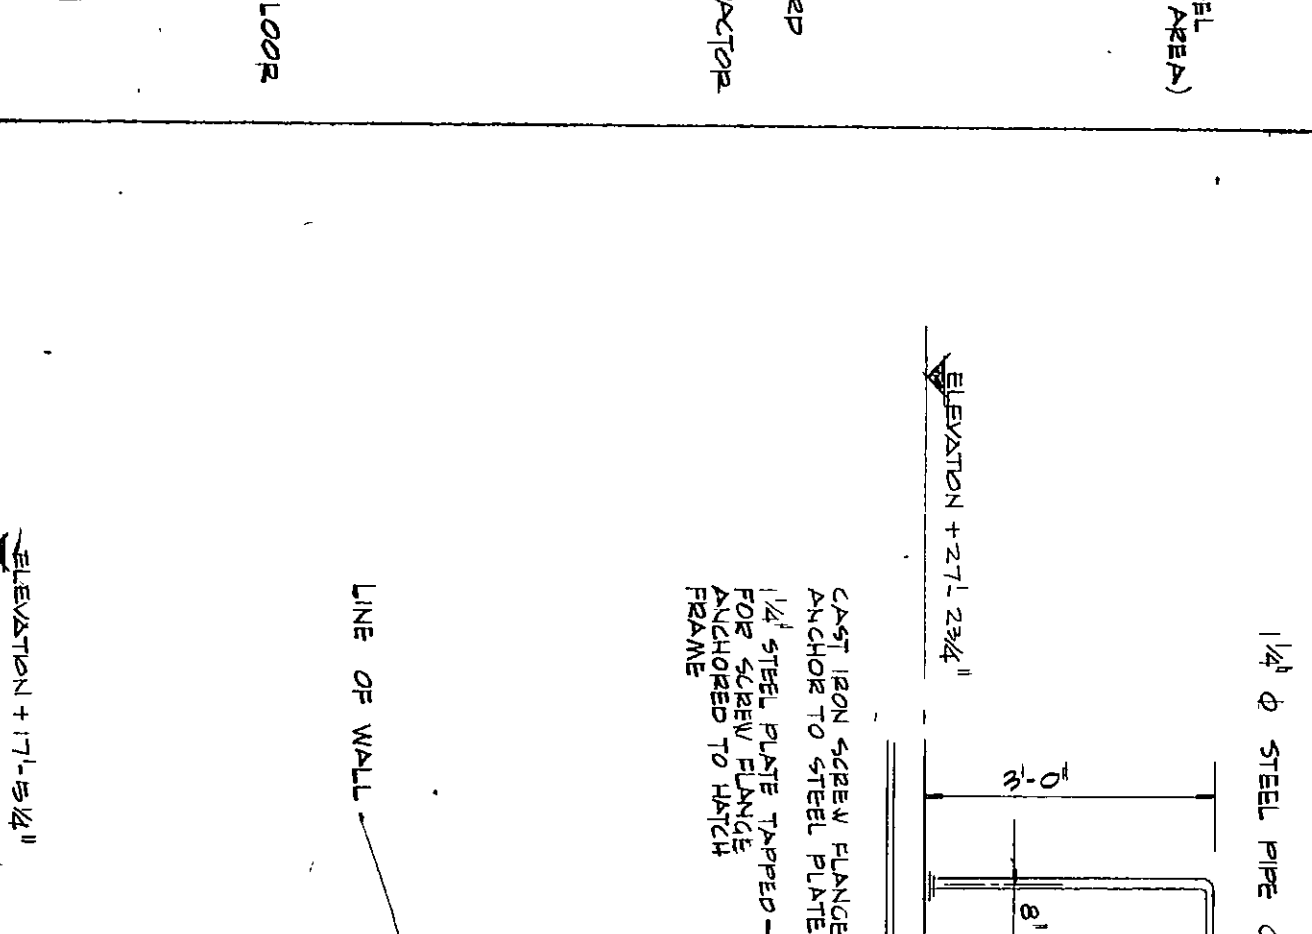
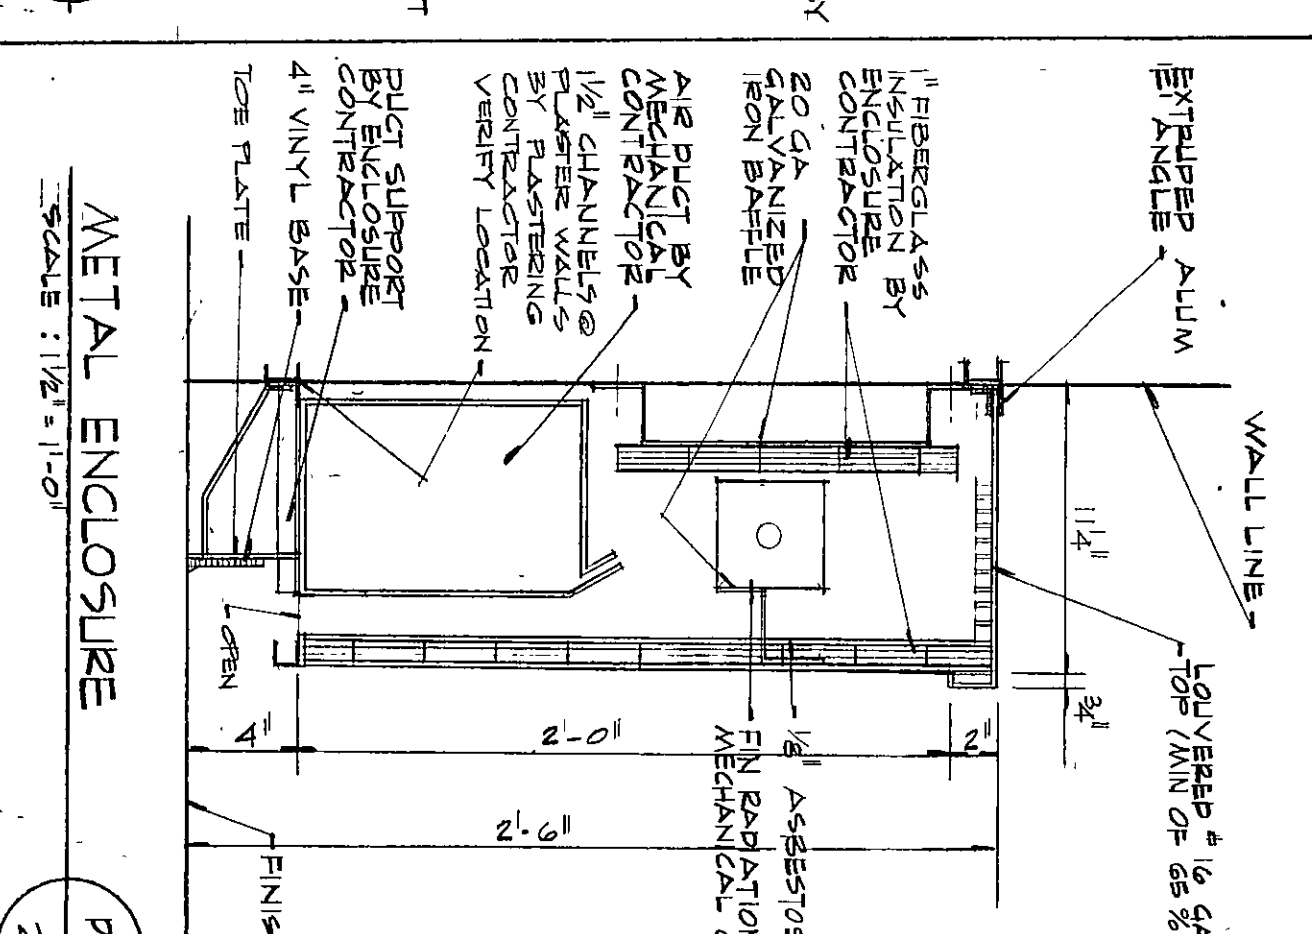
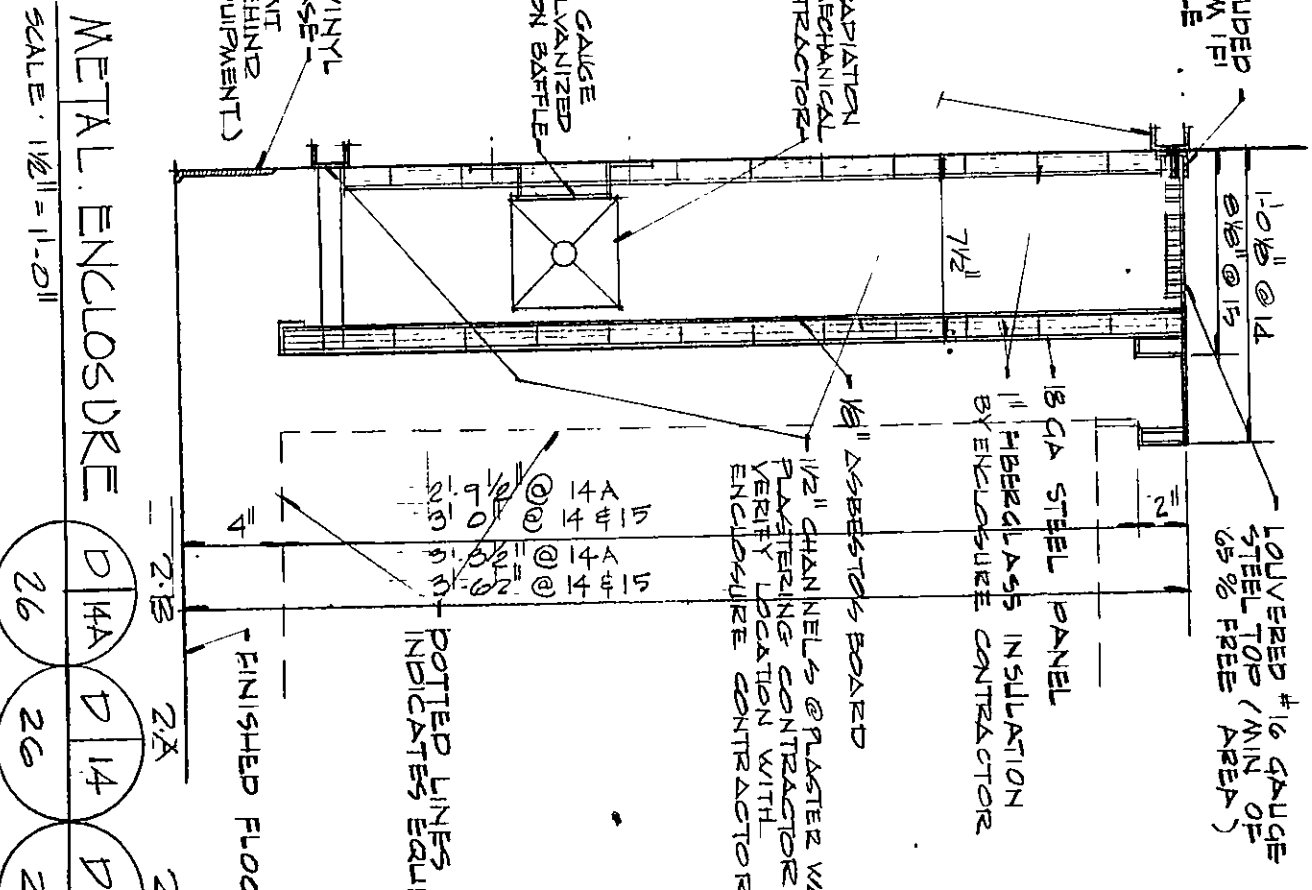
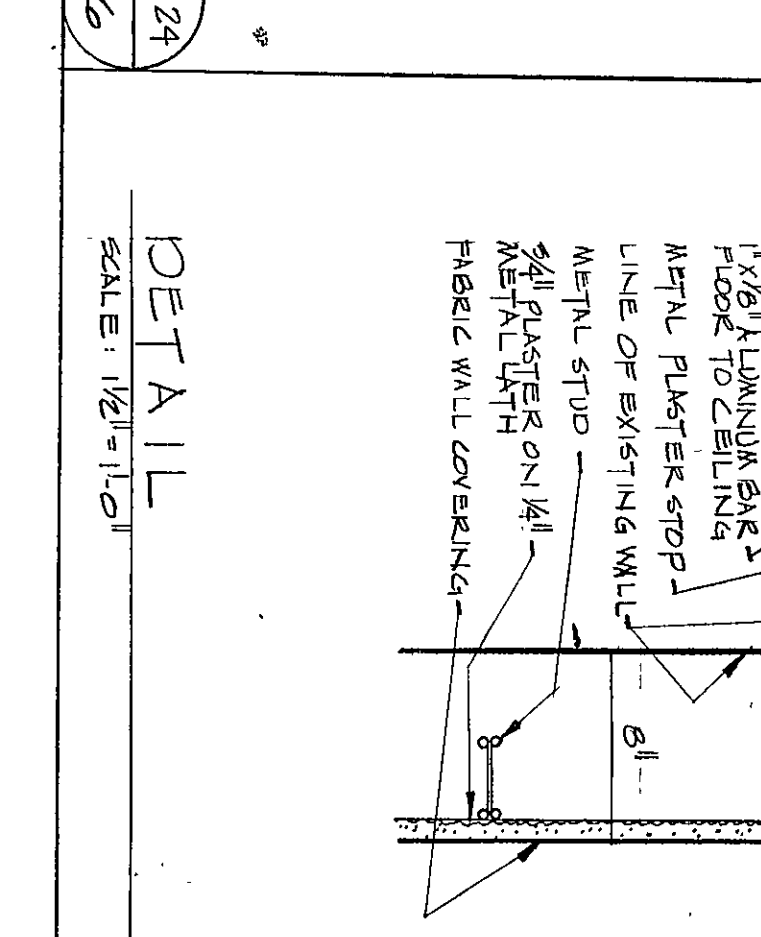
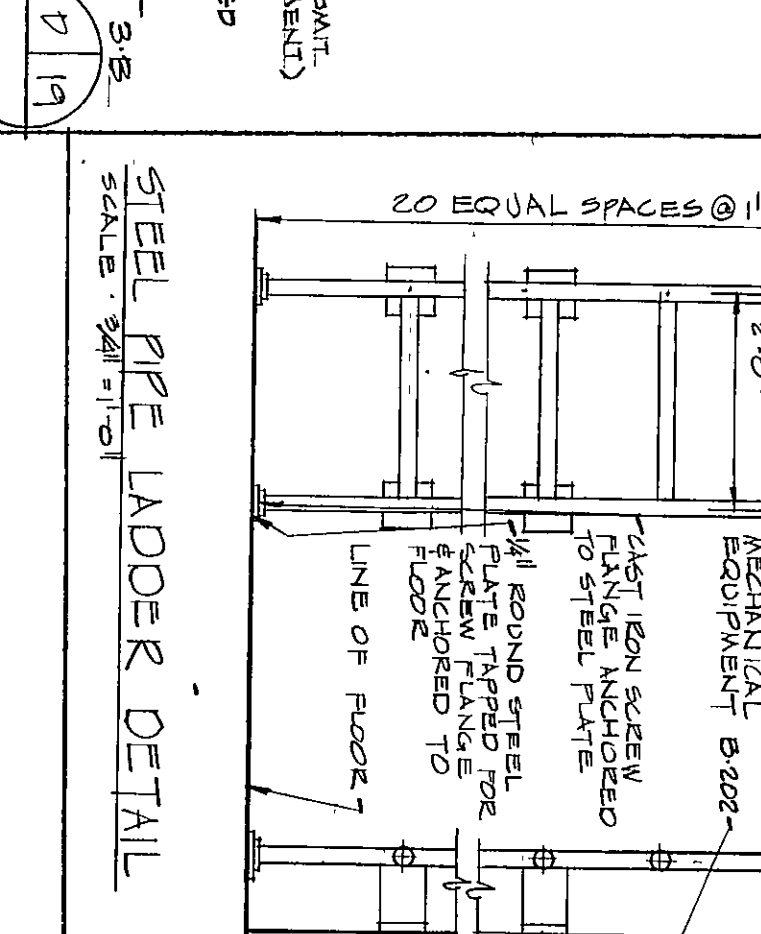


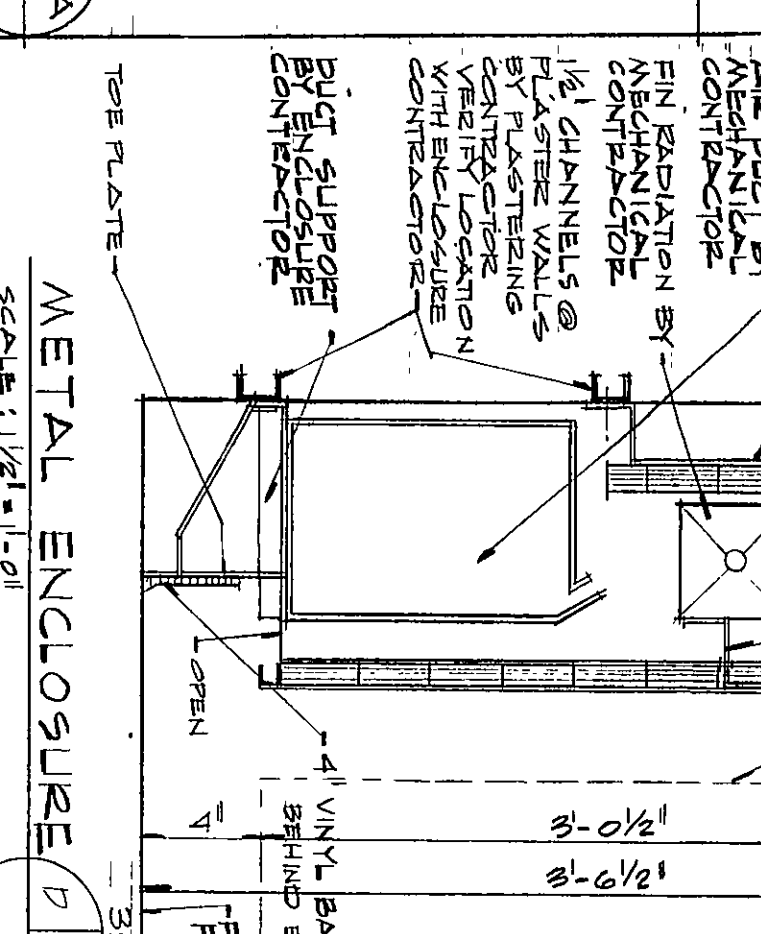






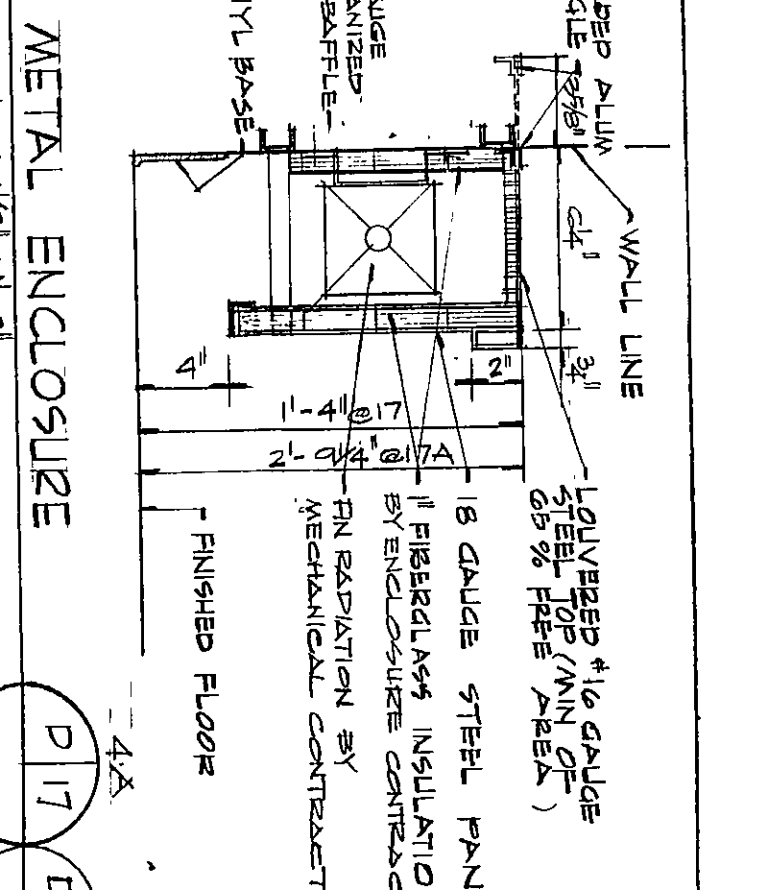

**IN CASE OF FIRE
PUSH HANDLE**

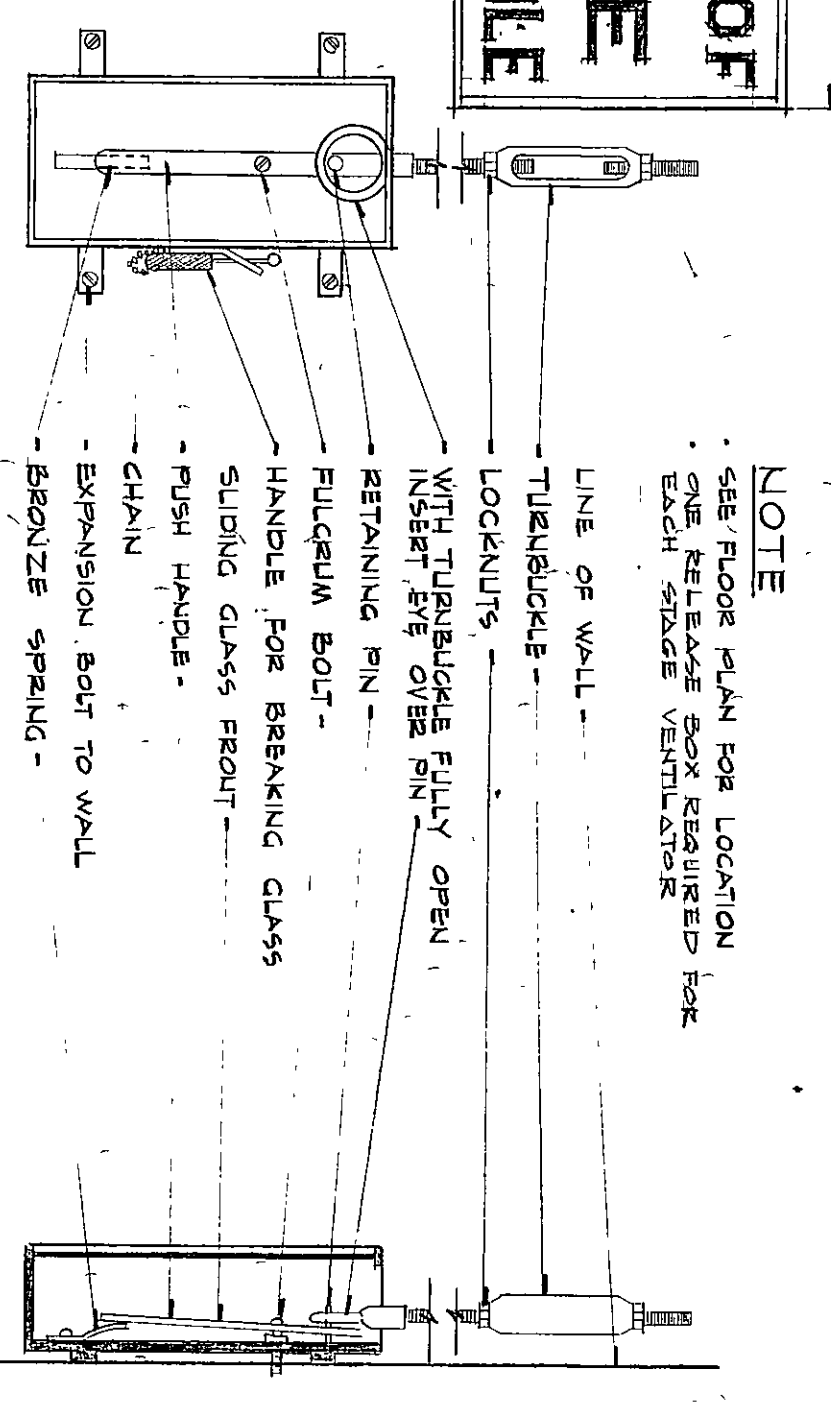

EMERGENCY RELEASE BOX

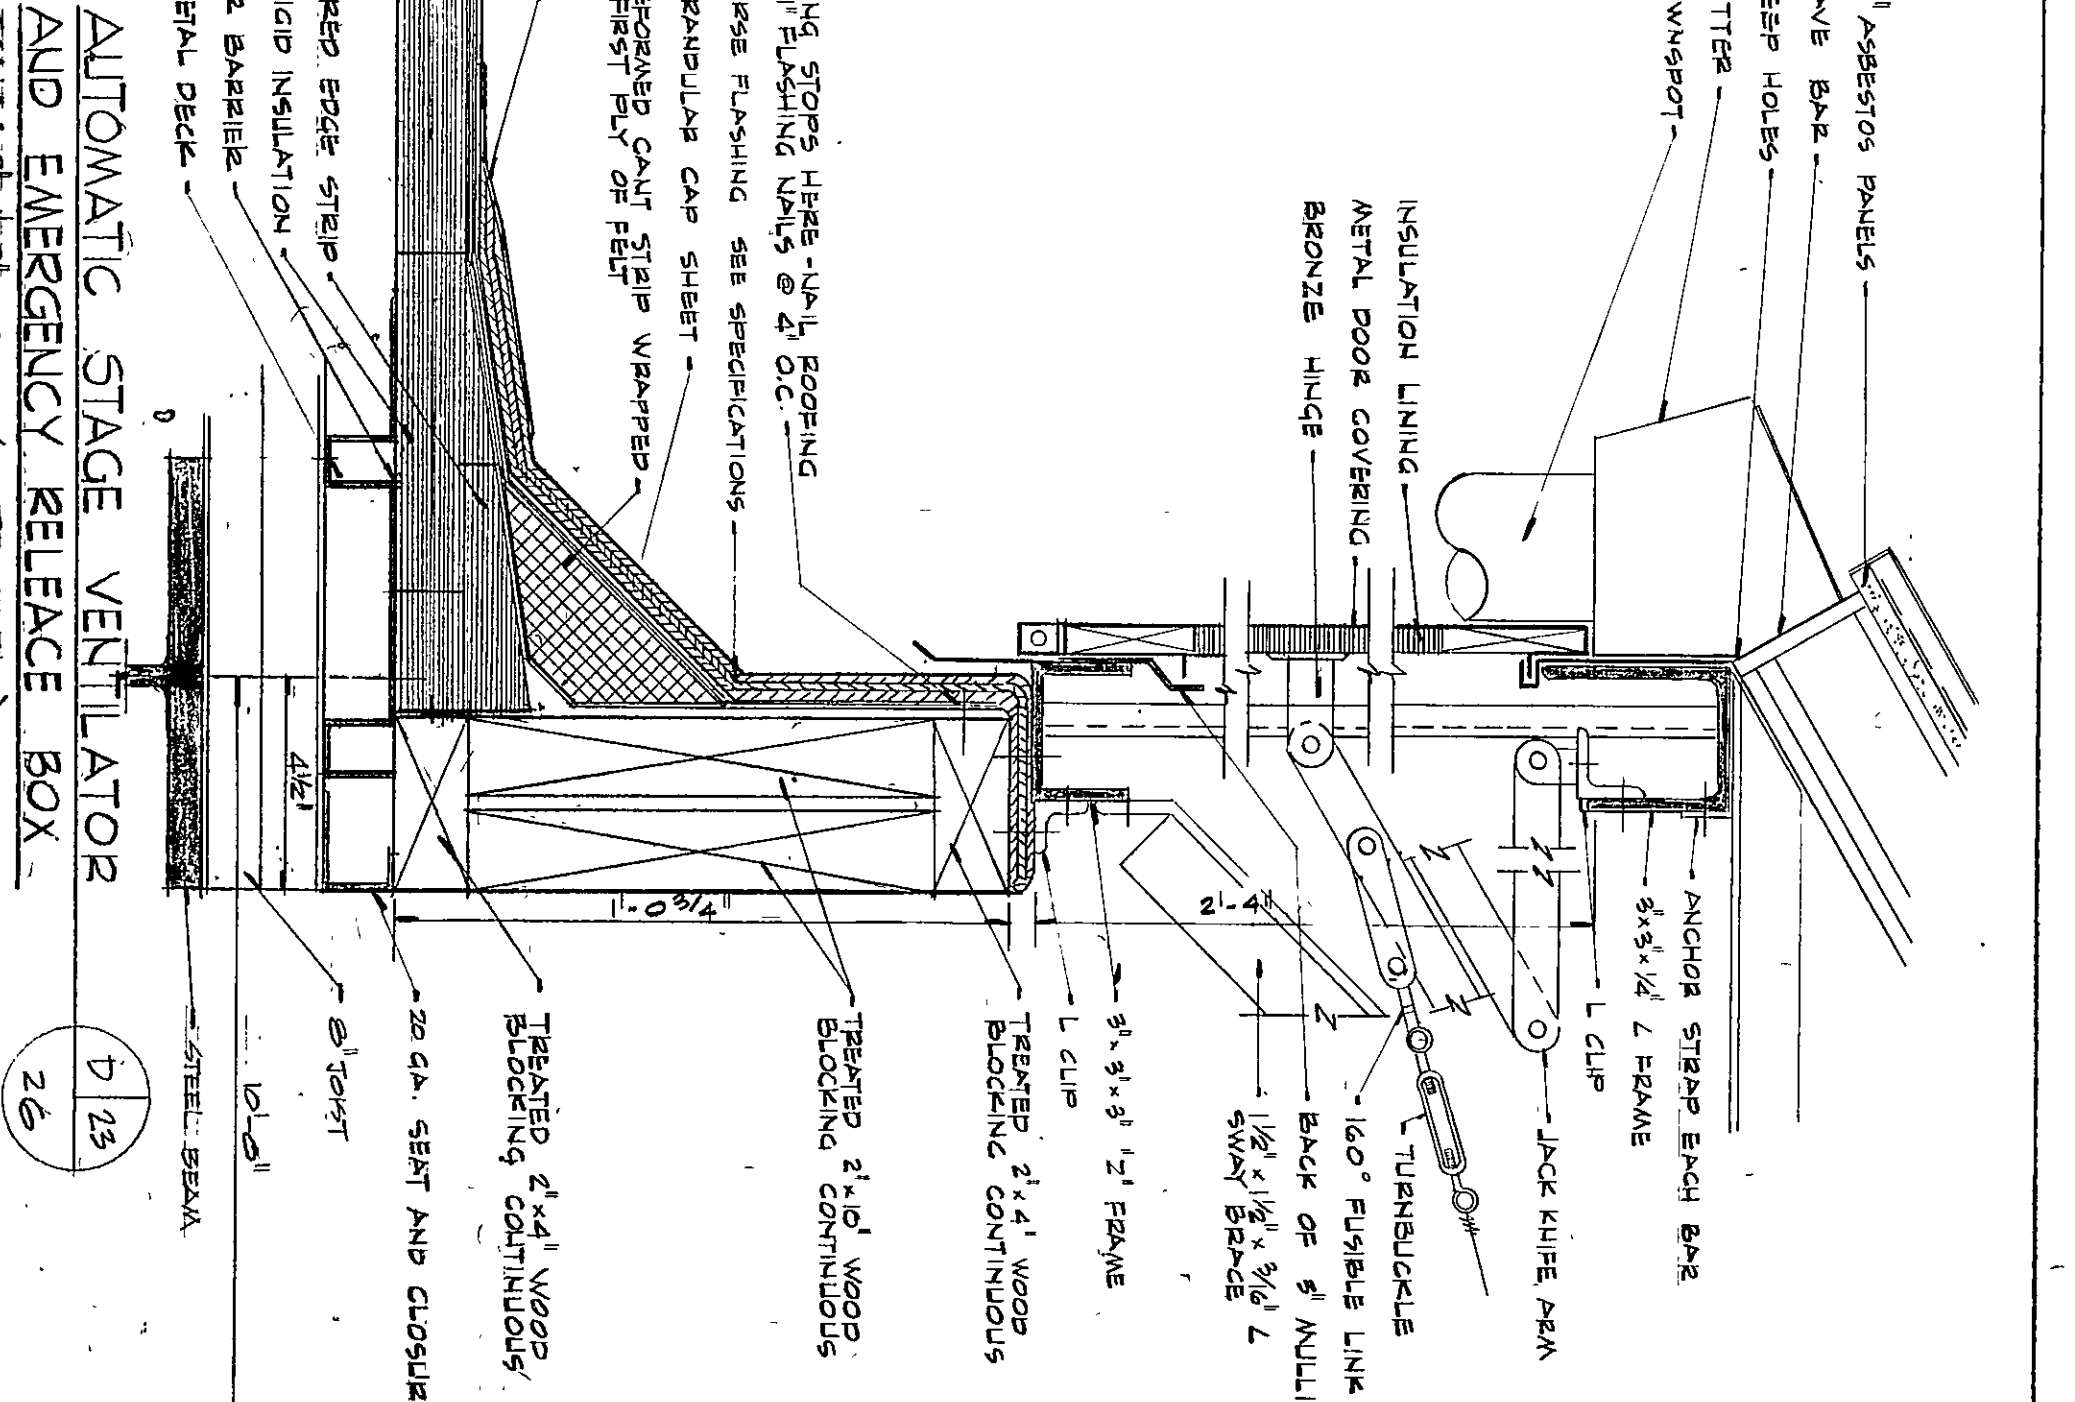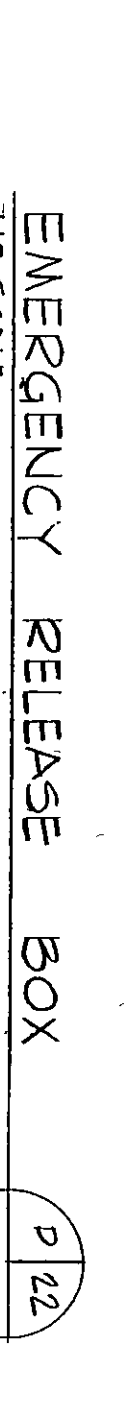

EVERETT I. BROWN COMPANY - ARCHITECTS & ENGINEERS
5500 BRADBURY AVENUE - INDIANAPOLIS, INDIANA
SHEET G-26 OF 72
CHESTERTON HIGH SCH. AND LIBERTY JR. HIGH SCH.