

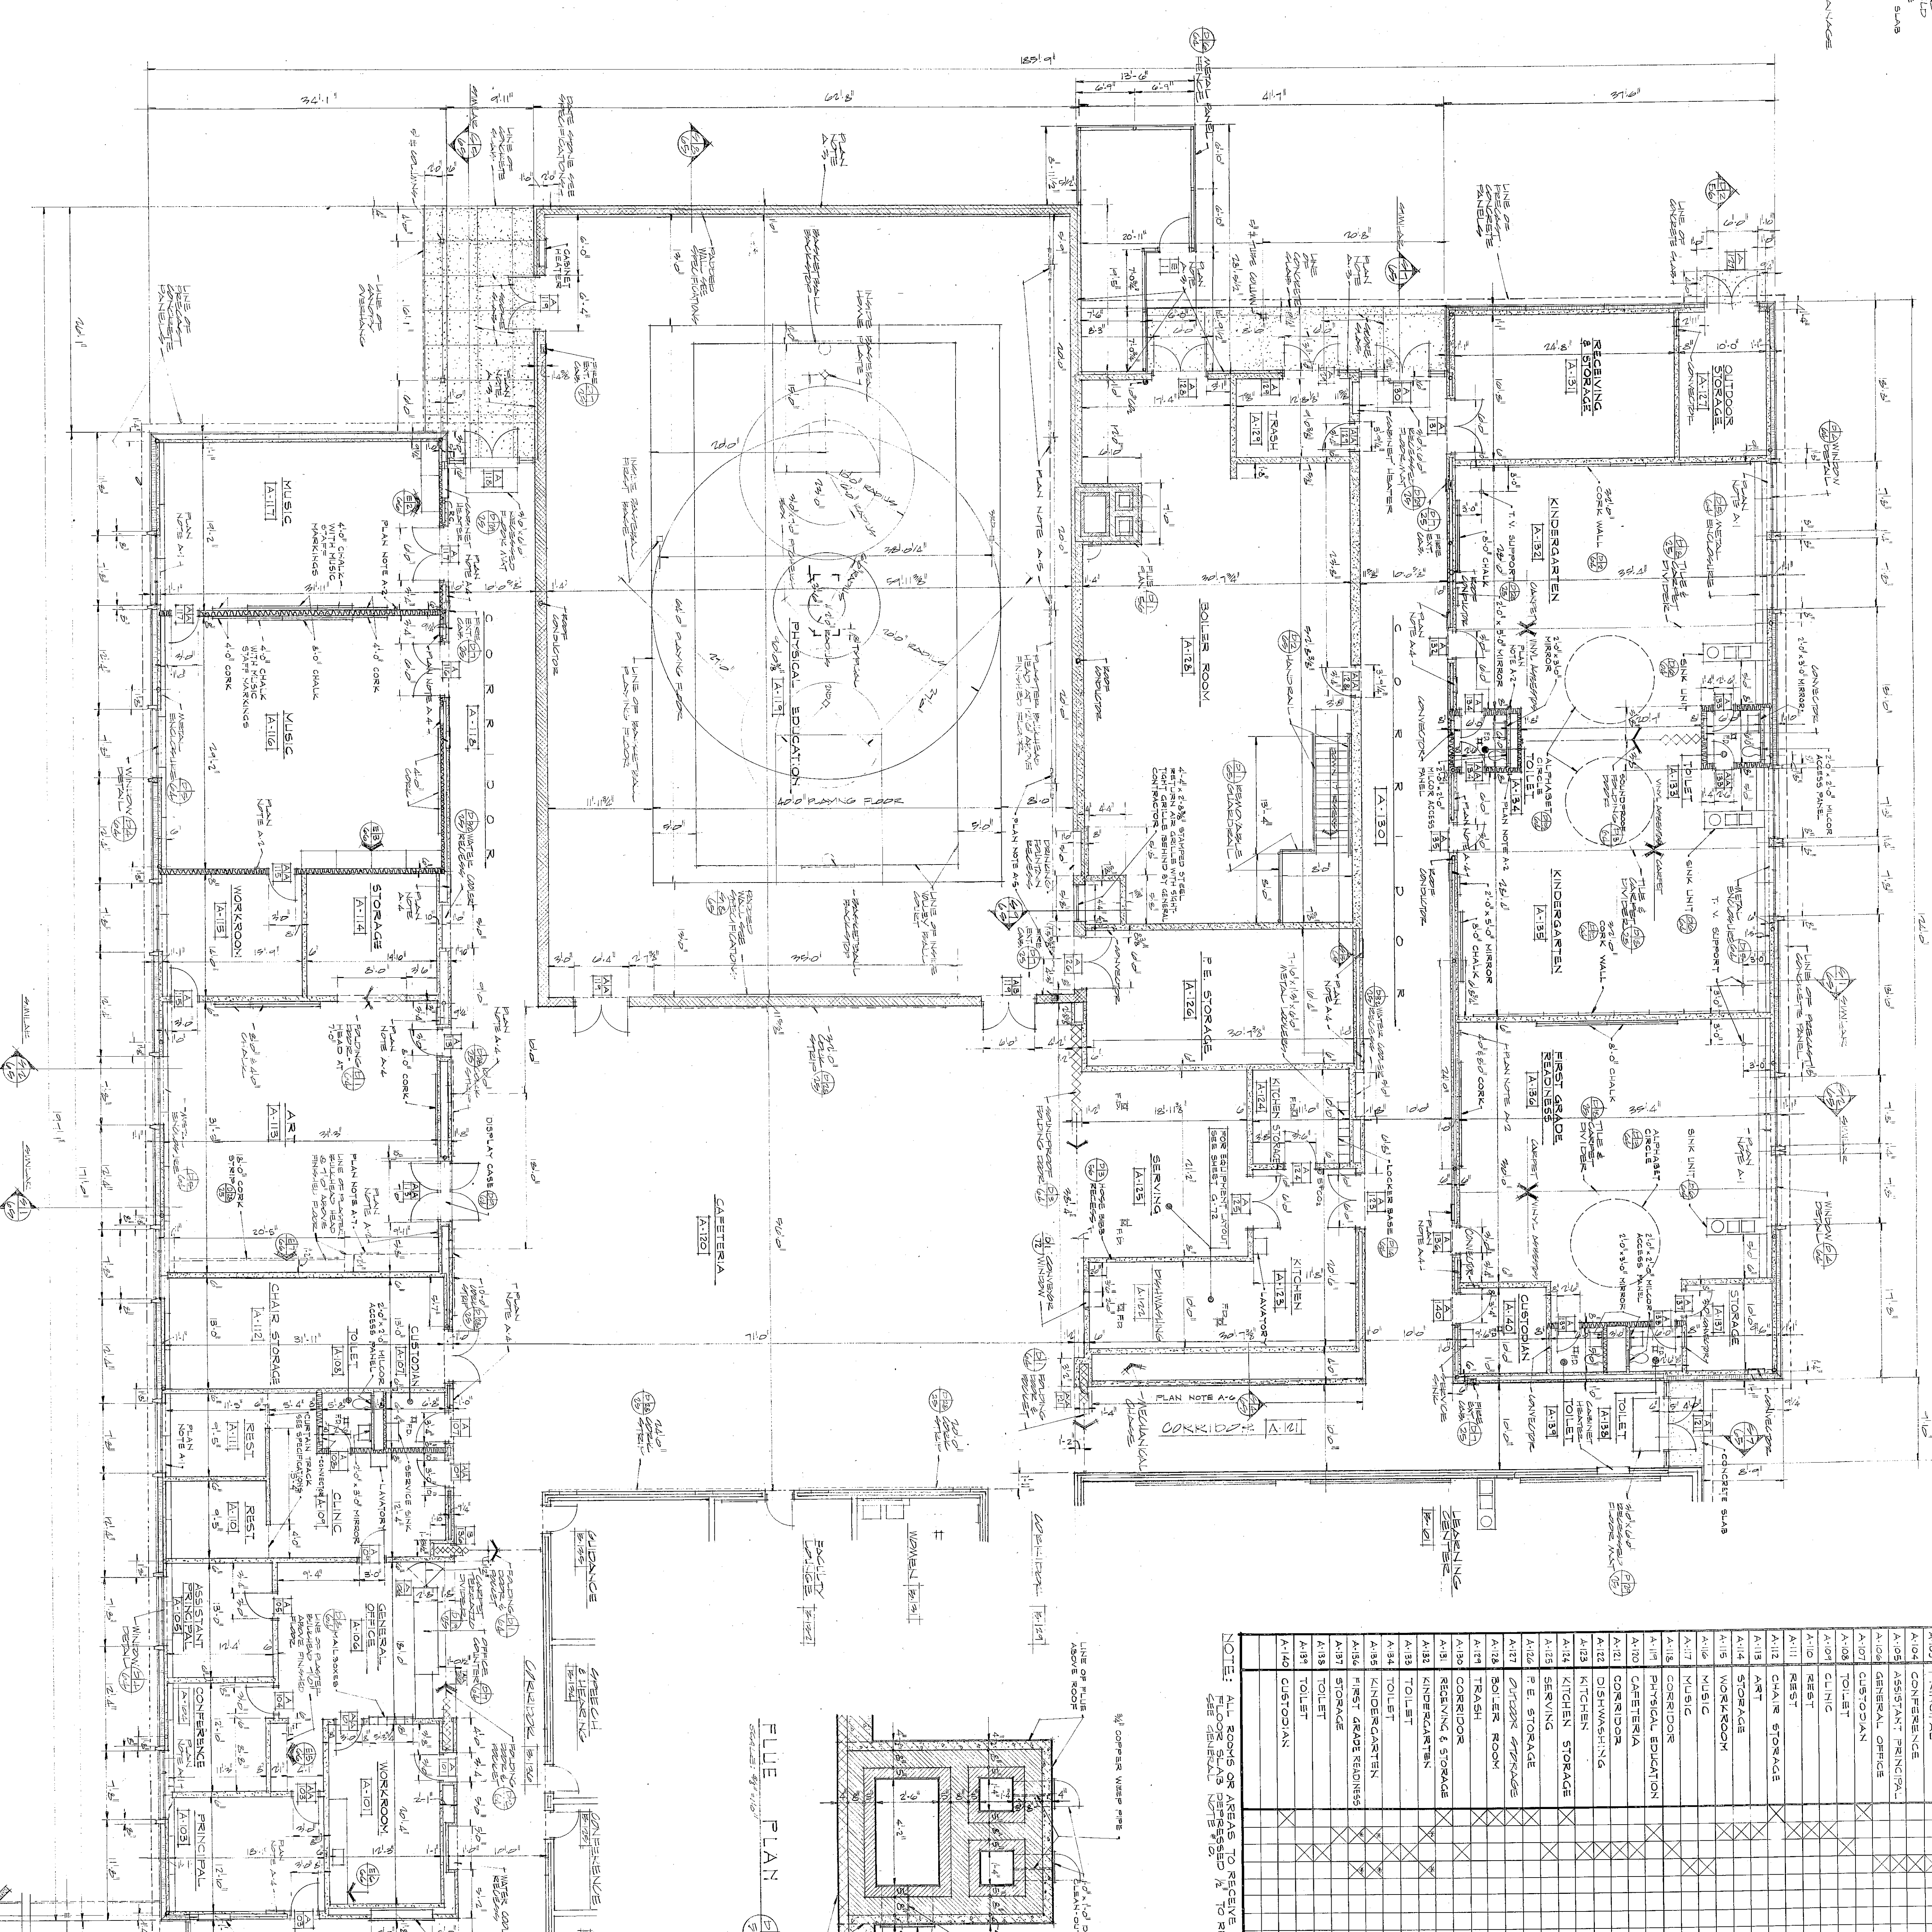


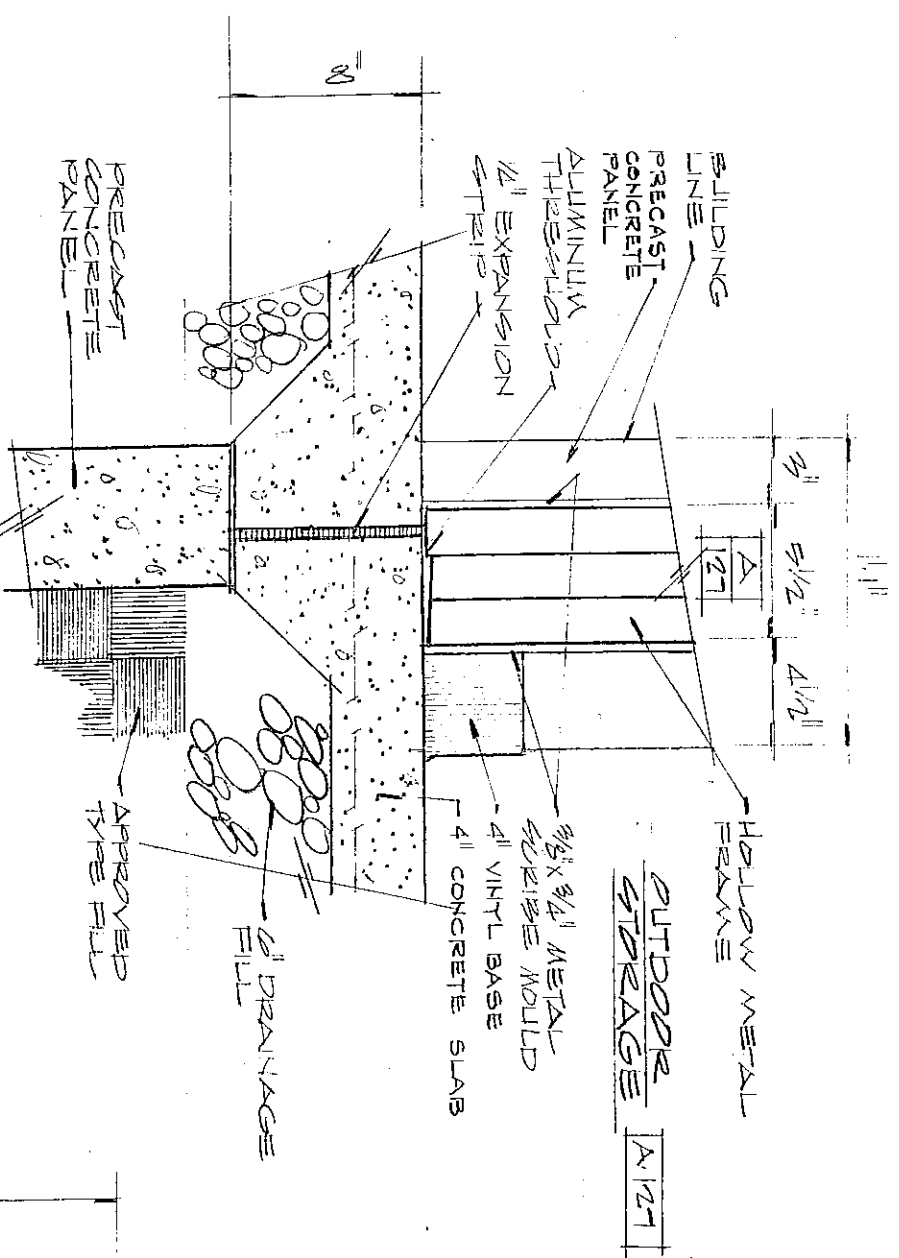


UNIT A FLOOR PLAN

NOTE: SEE SHEET 6-56 FOR DETAILS OF CONSTRUCTION.

FLUE PLAN

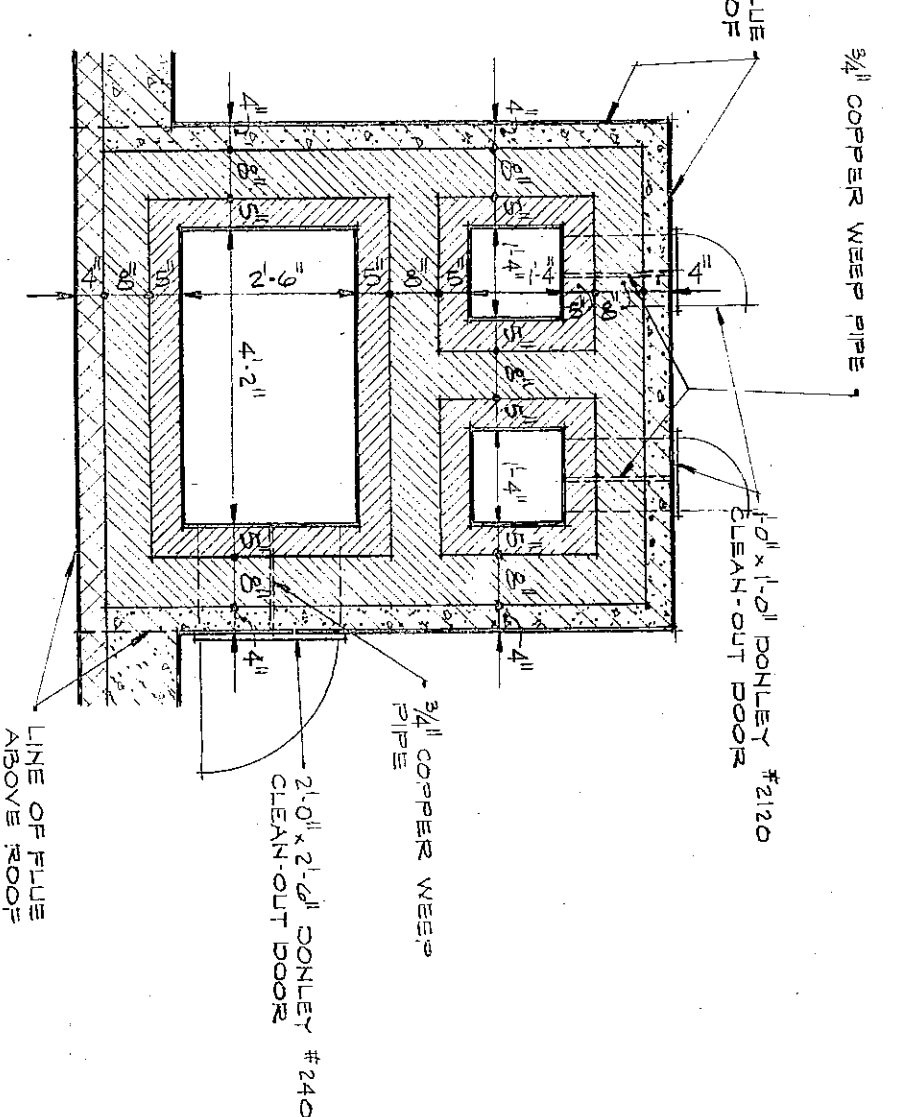




RECESS DETAIL

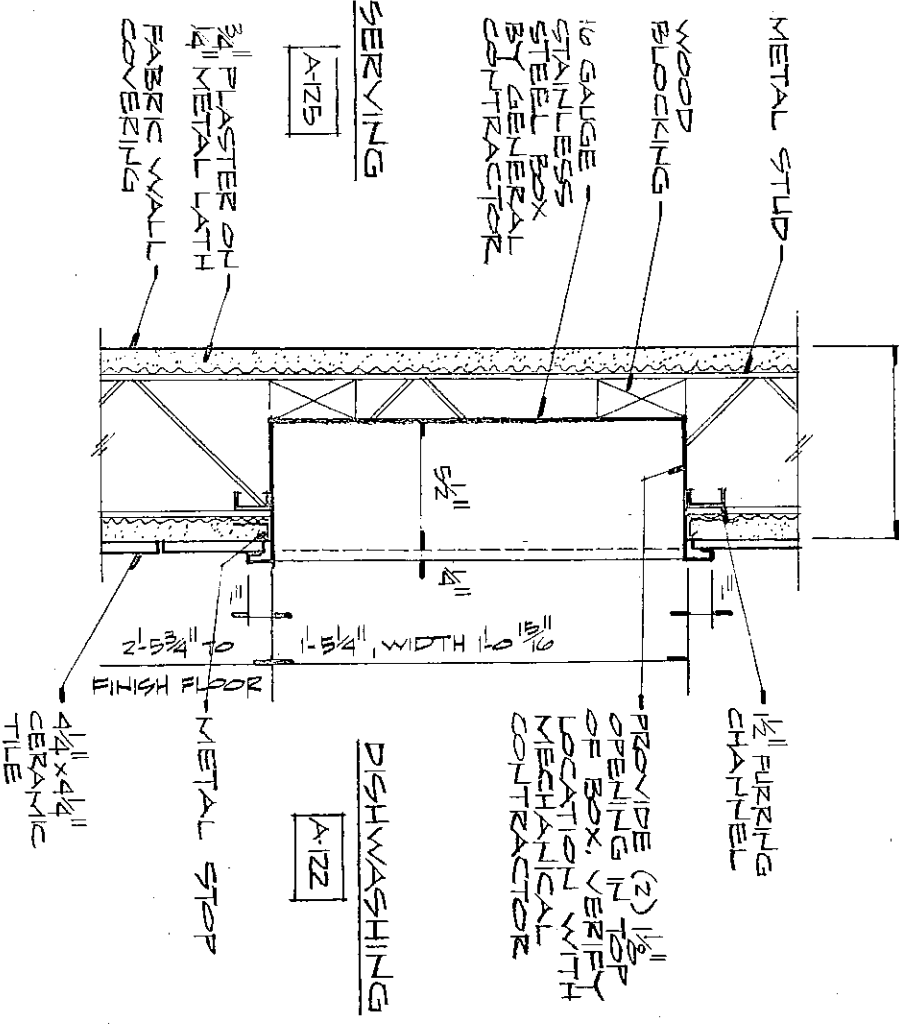

GENERAL NOTES

UNIT A PLAN NOTES

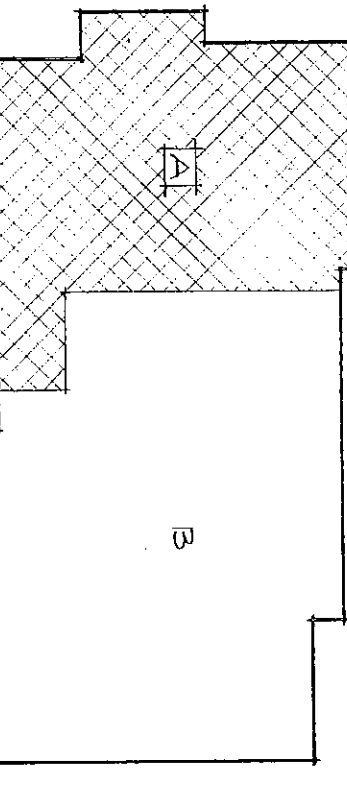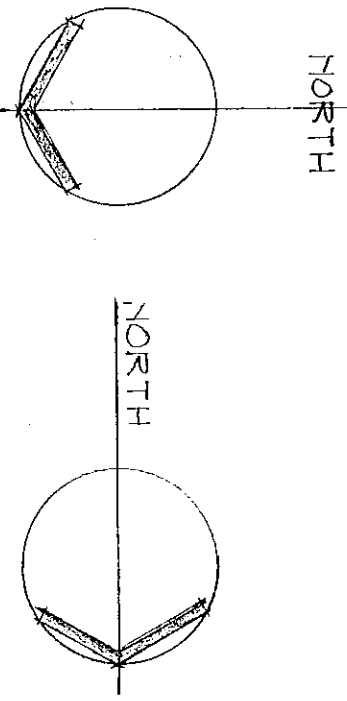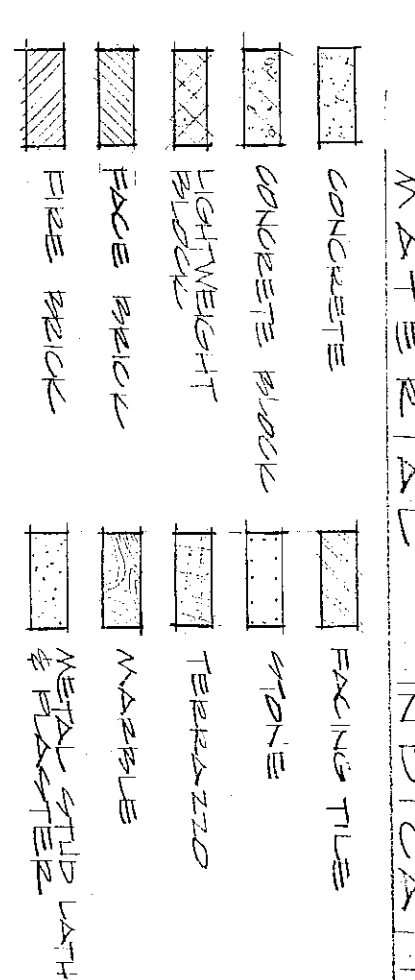

UNIT A		ROOM		FINISH		SCHEDULE		REMARKS	
NO.	NAME	FLOOR	BASE	WAINSCOT	WALL	CEILING	DOOR	COVERING	REMARKS
