


ELEVATIONS OF HIGH SCHOOL BUILT IN

DIVISION #7



NOTES:
1. SEE SPECIFICATIONS FOR
EQUIPMENT SCHEDULE FOR

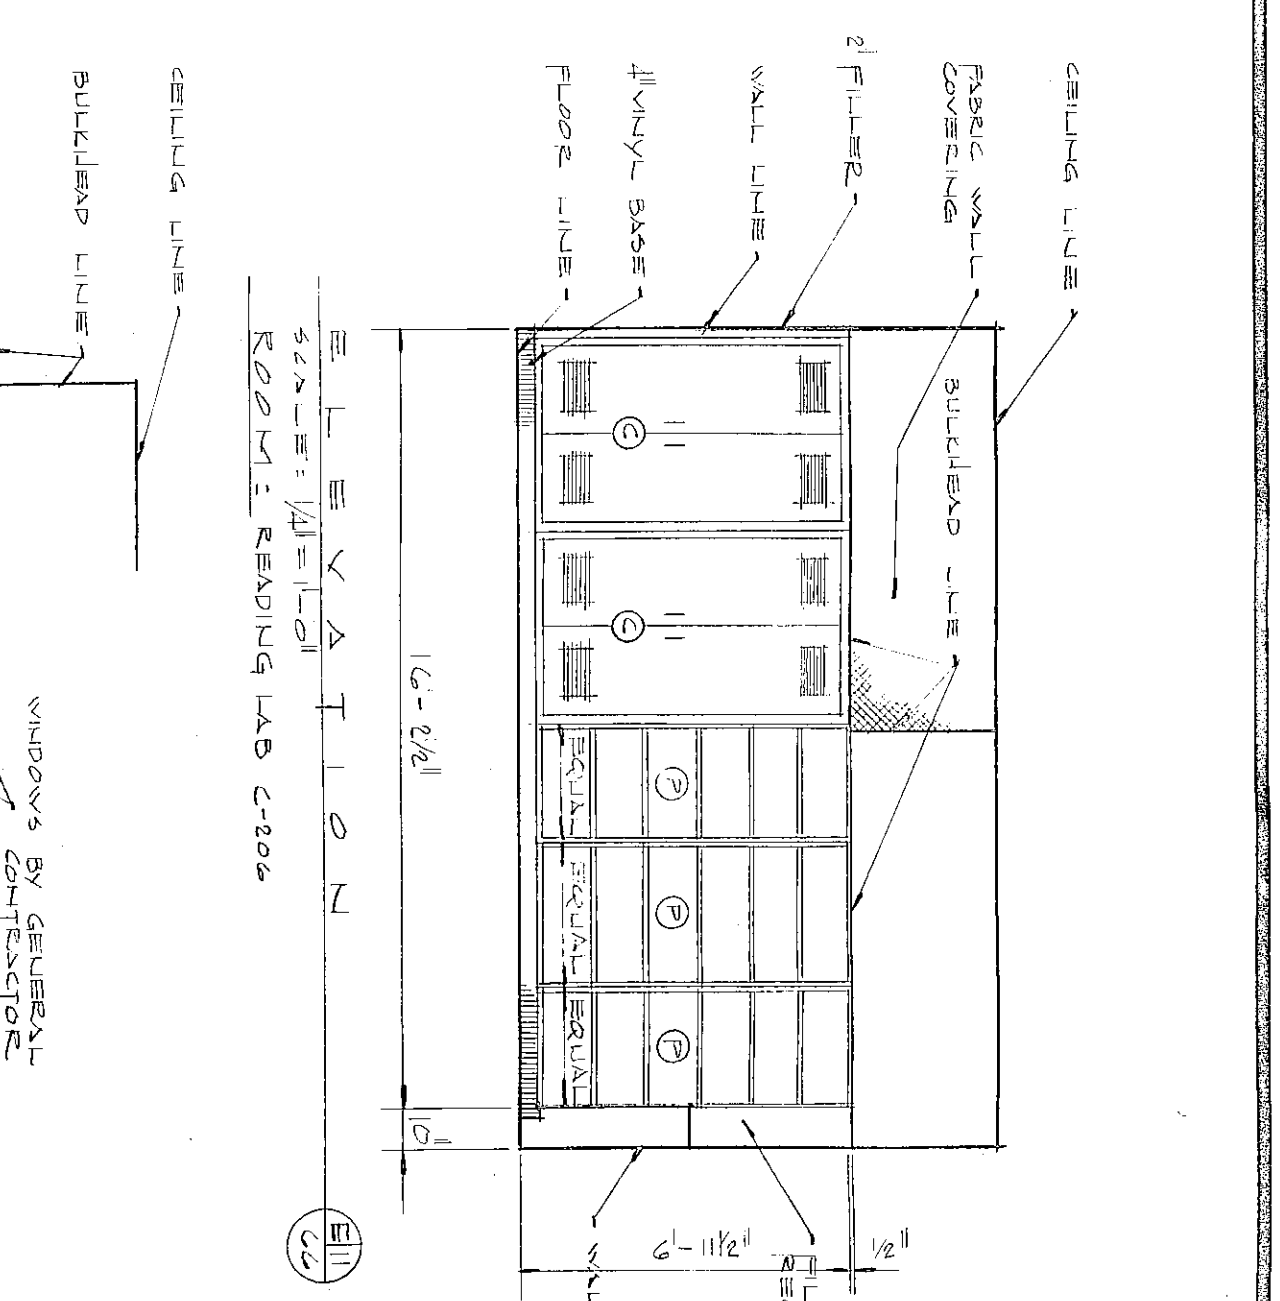










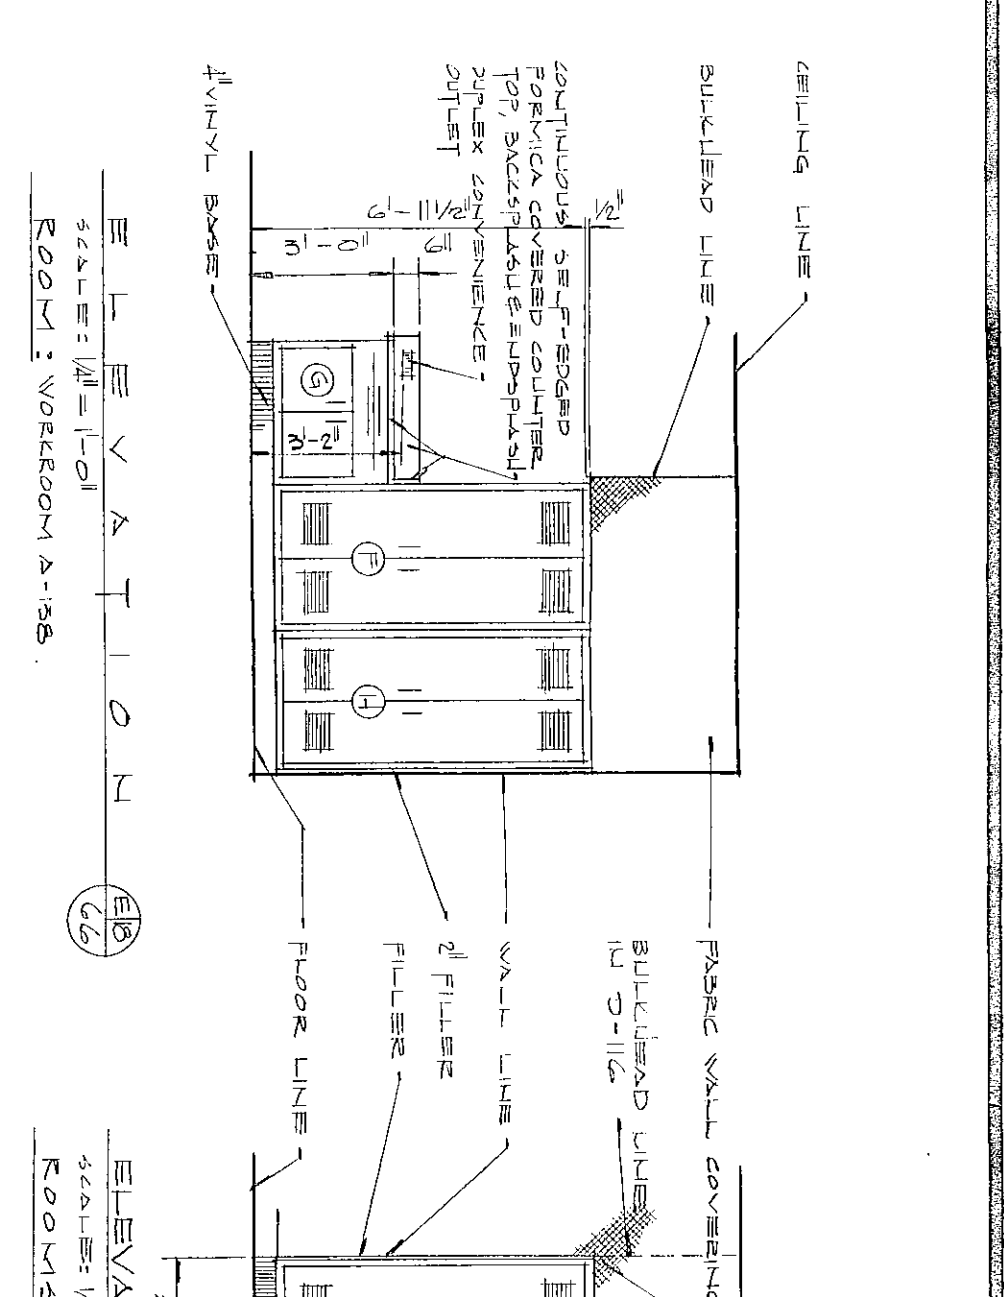




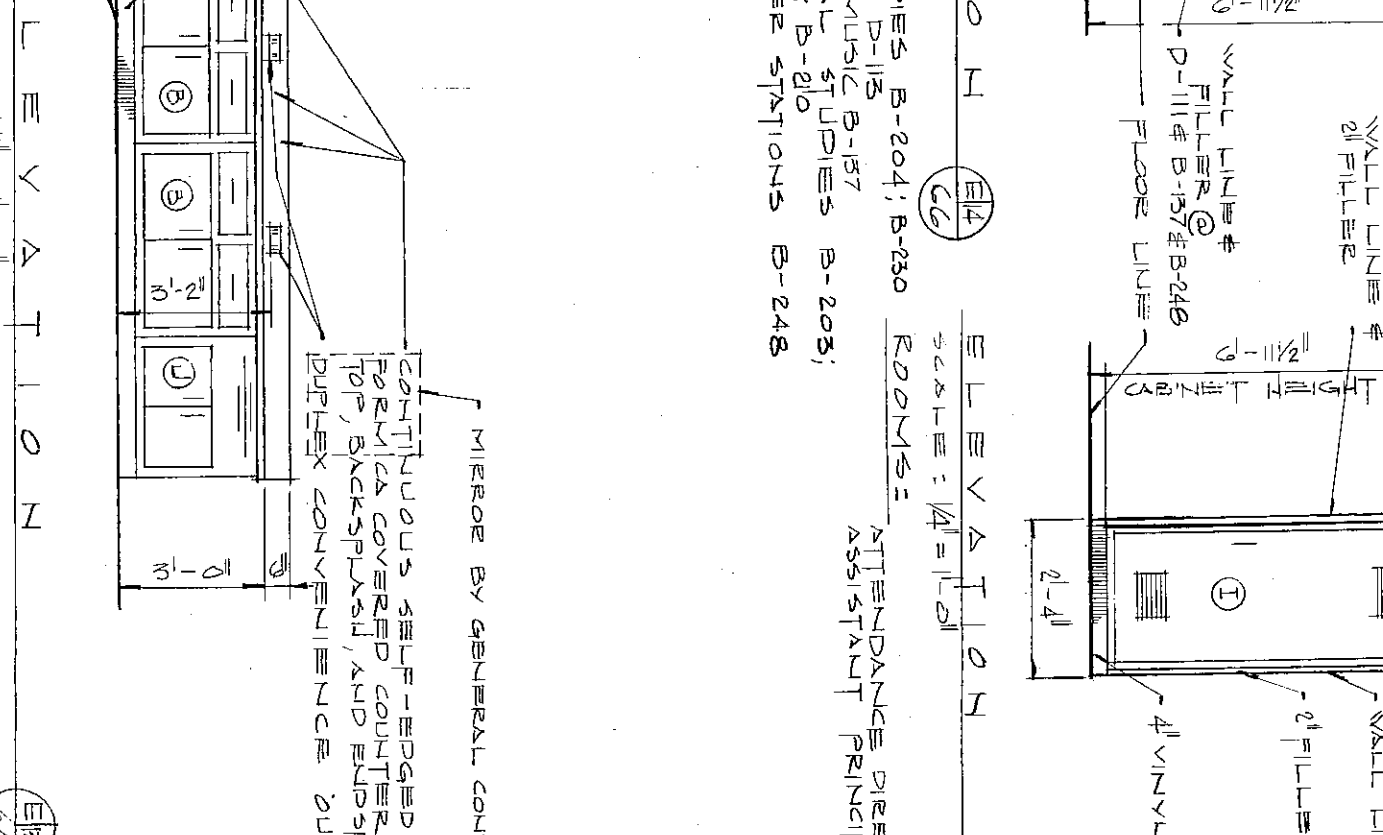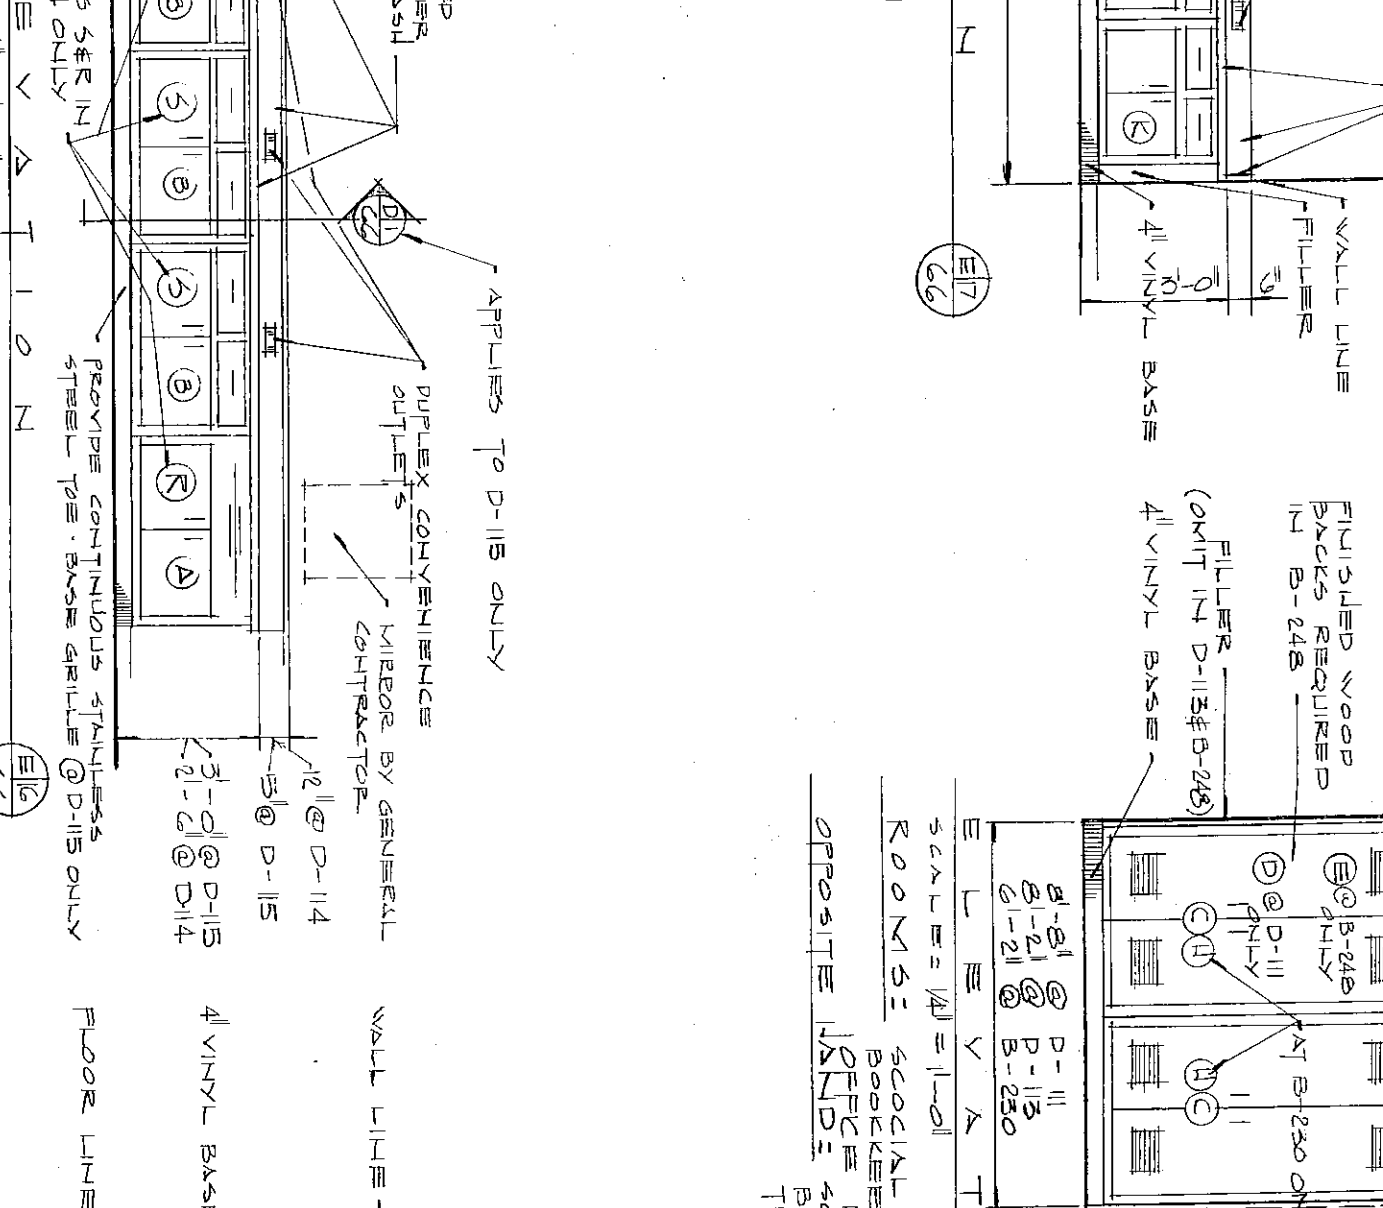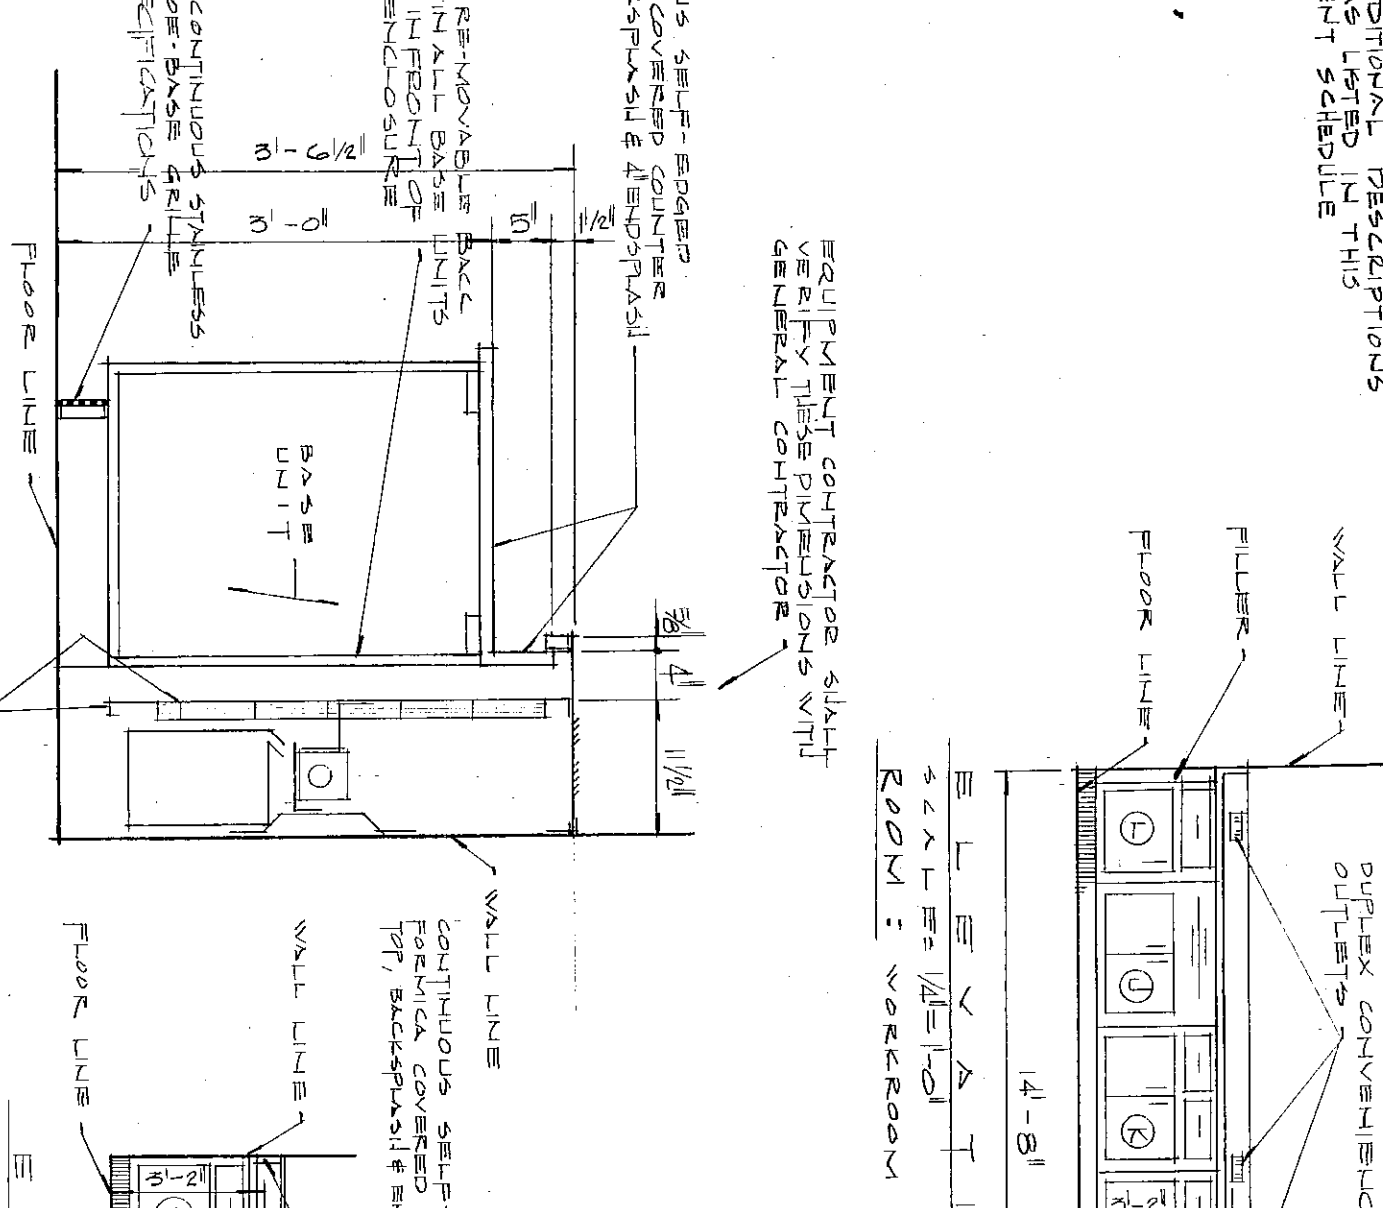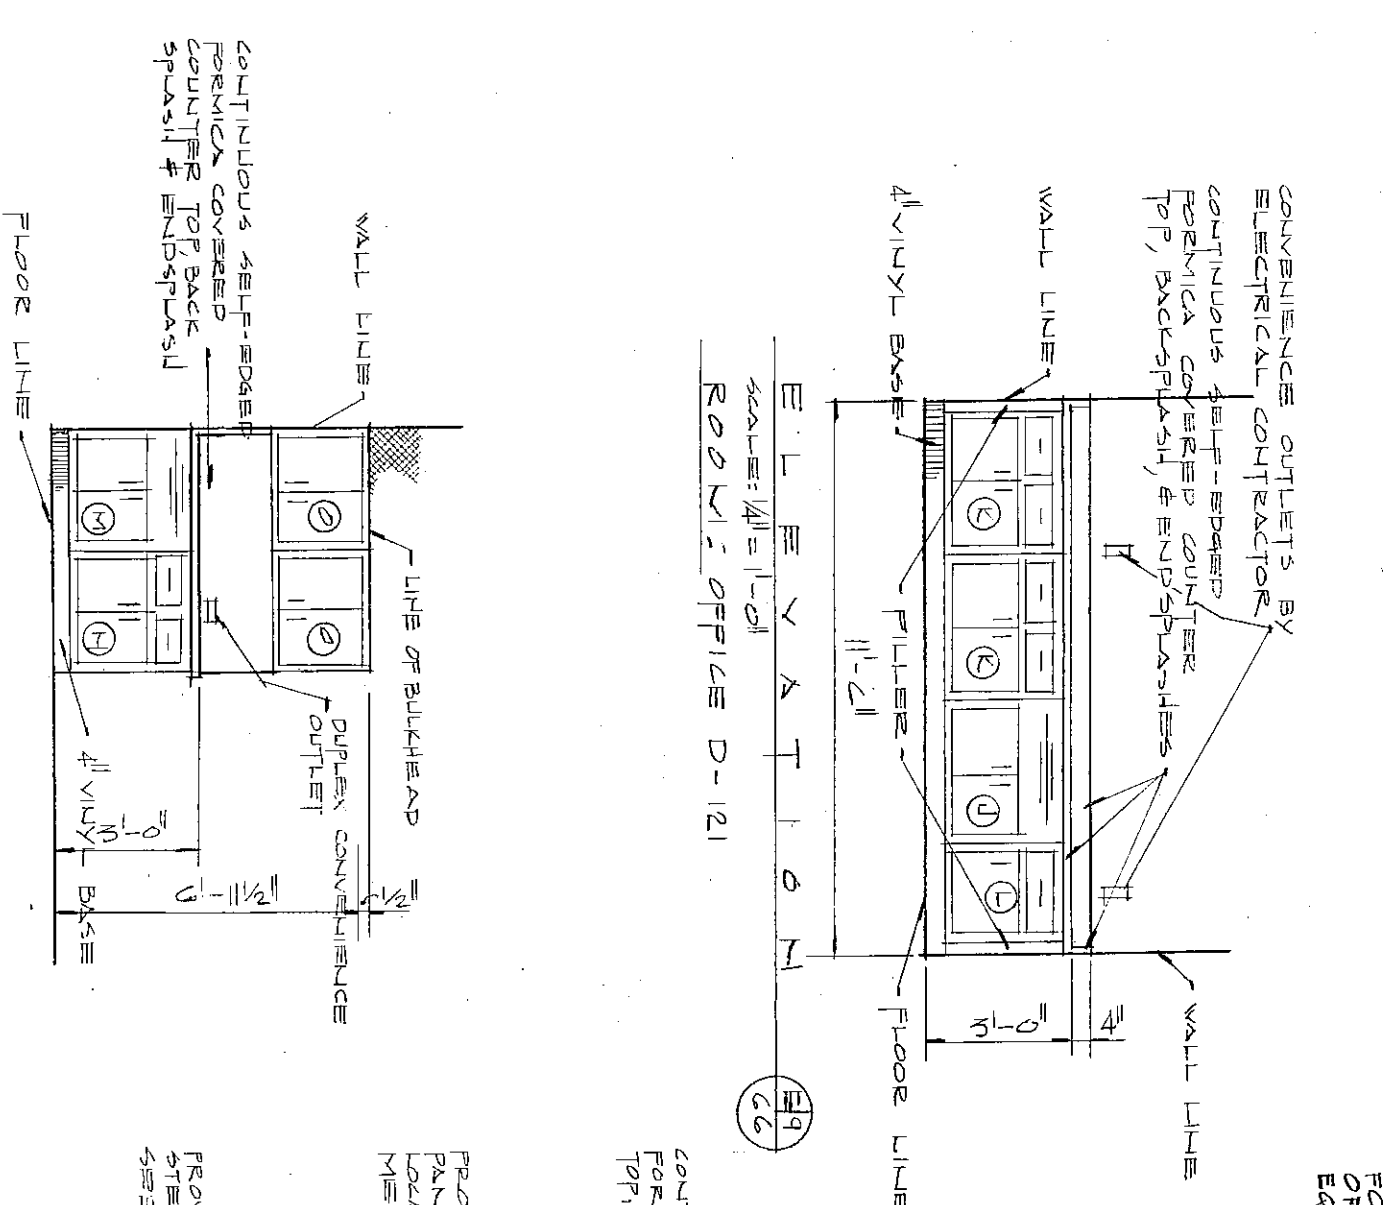


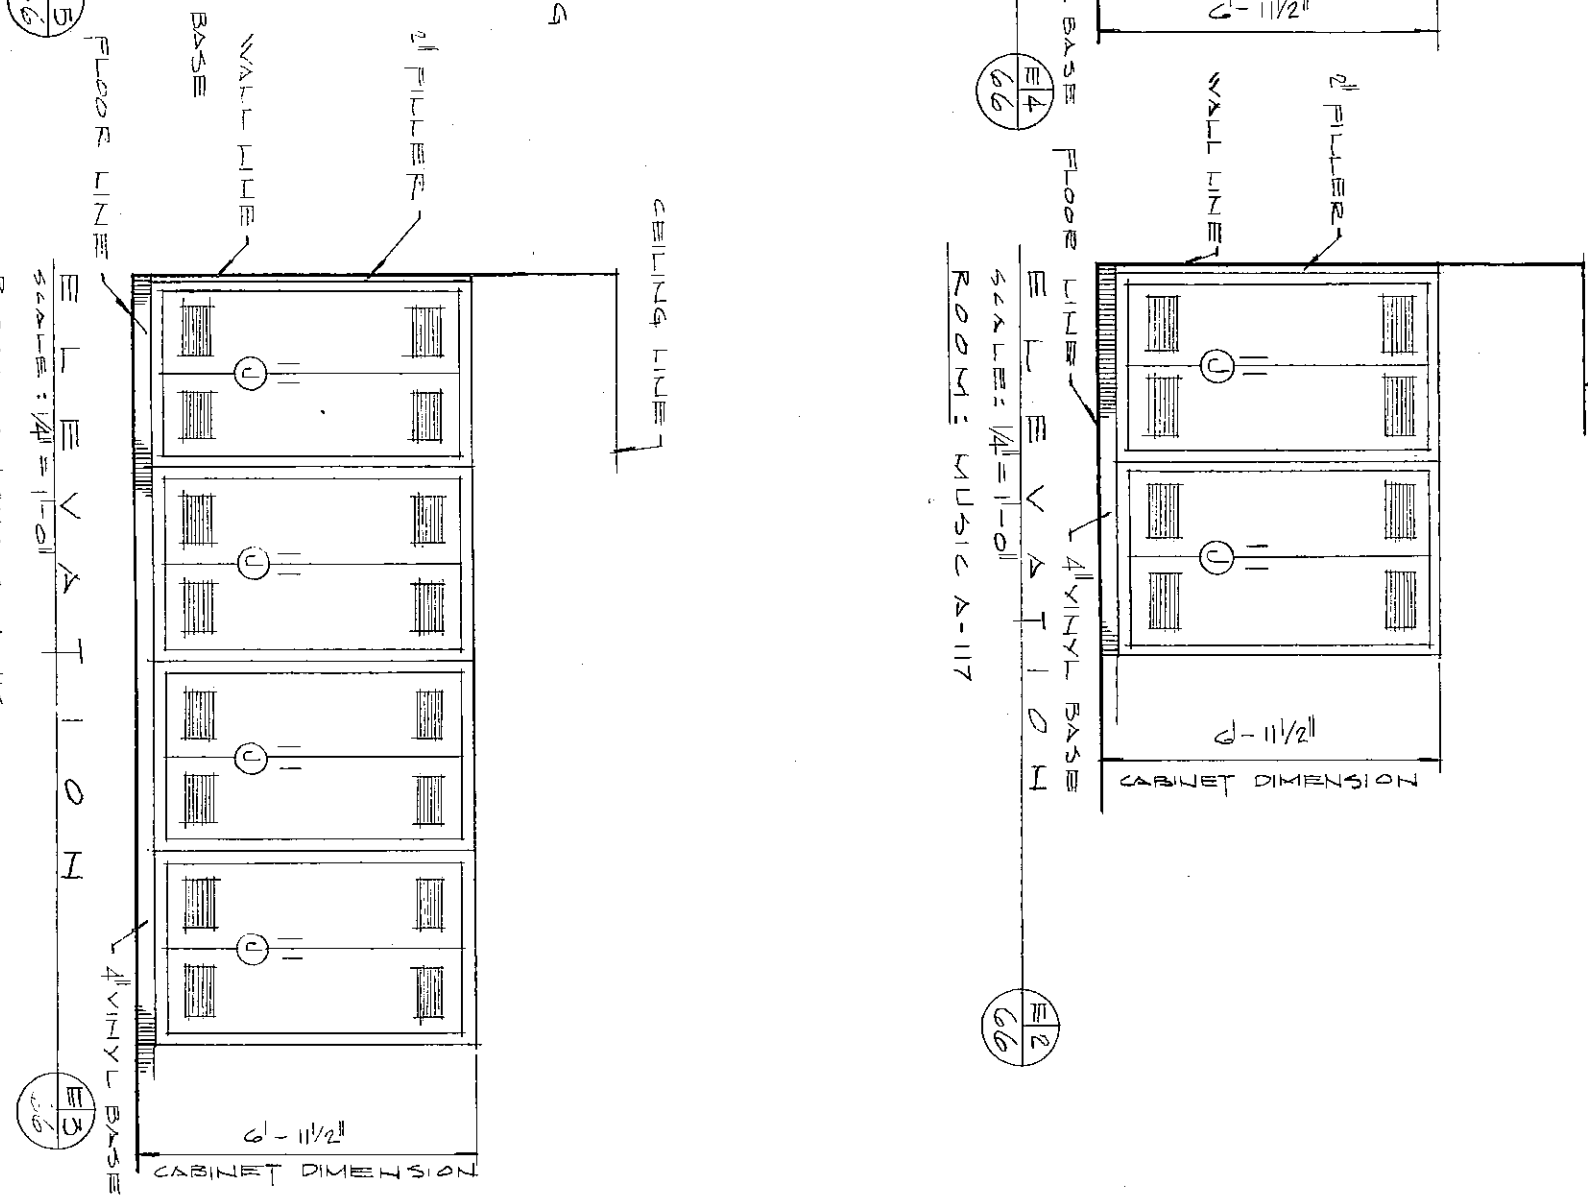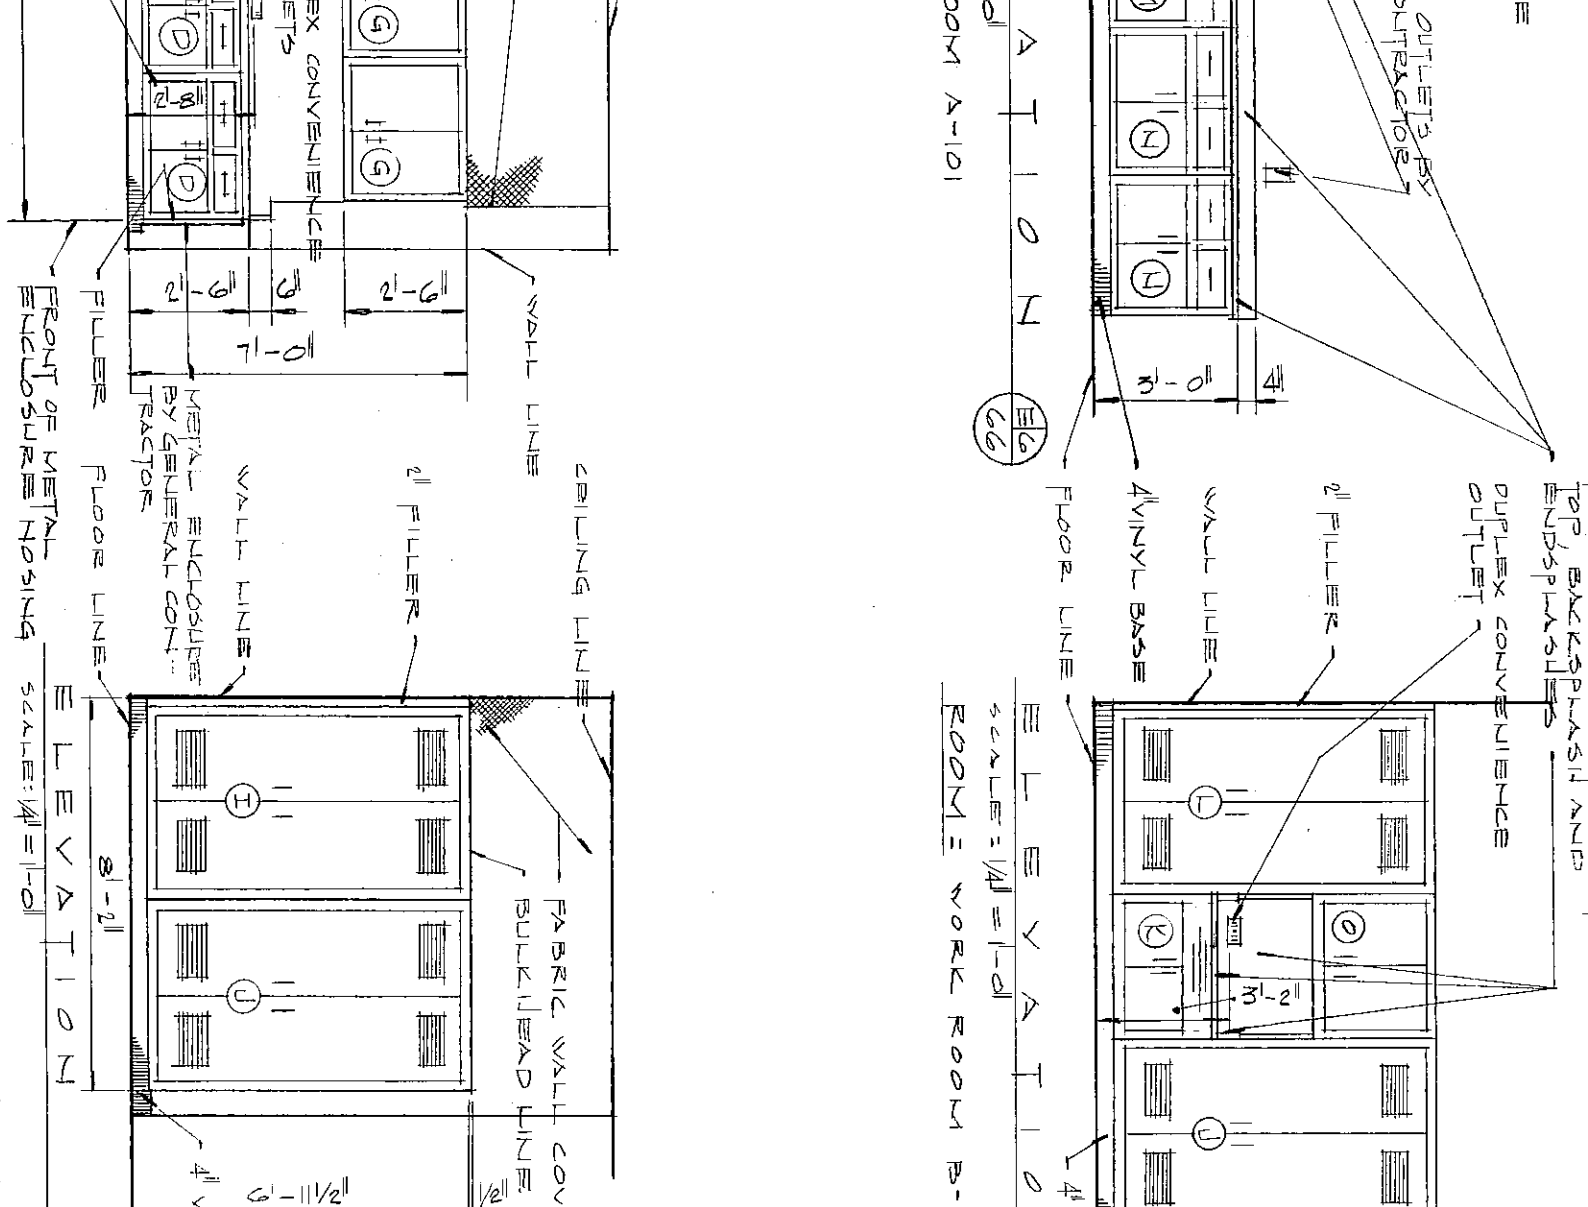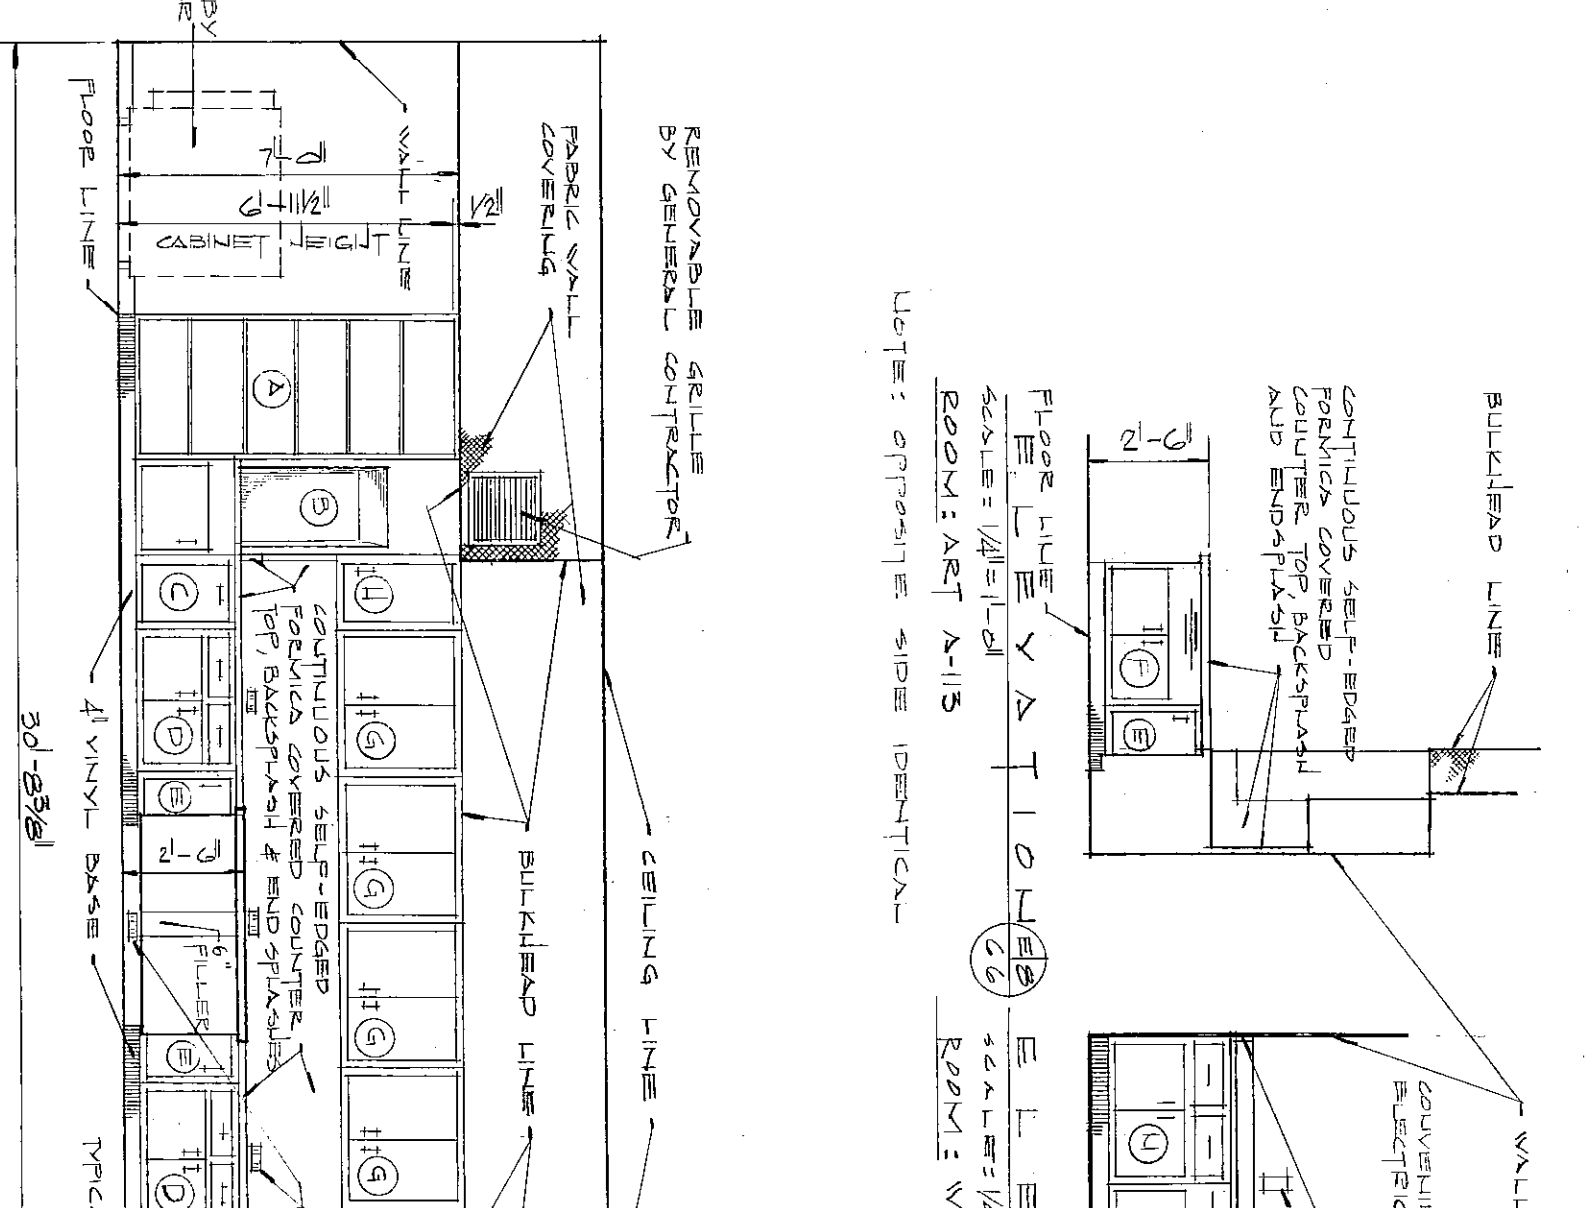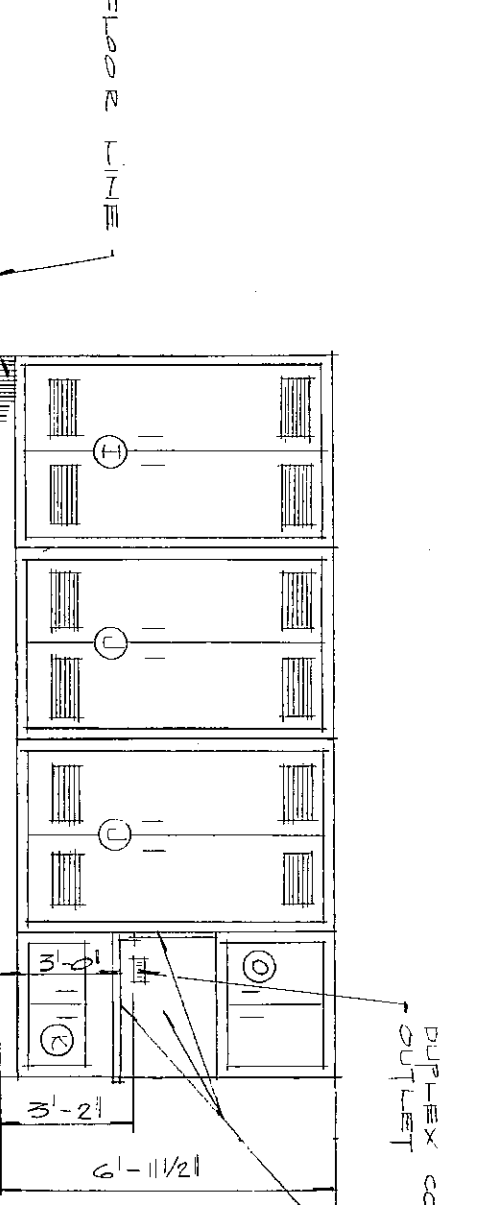

ELEVATIONS OF LIBERTY & BRUMMIT ACRES

DIVISION #22 & 23

SCALE: 1/4" = 1'-0"

SPECIAL NOTE:
1. SEE SPECIFICATIONS FOR
EQUIPMENT SCHEDULE FOR
