


HEATING, VENTILATING, AIR CONDITIONING & PLUMBING FLOOR PLAN

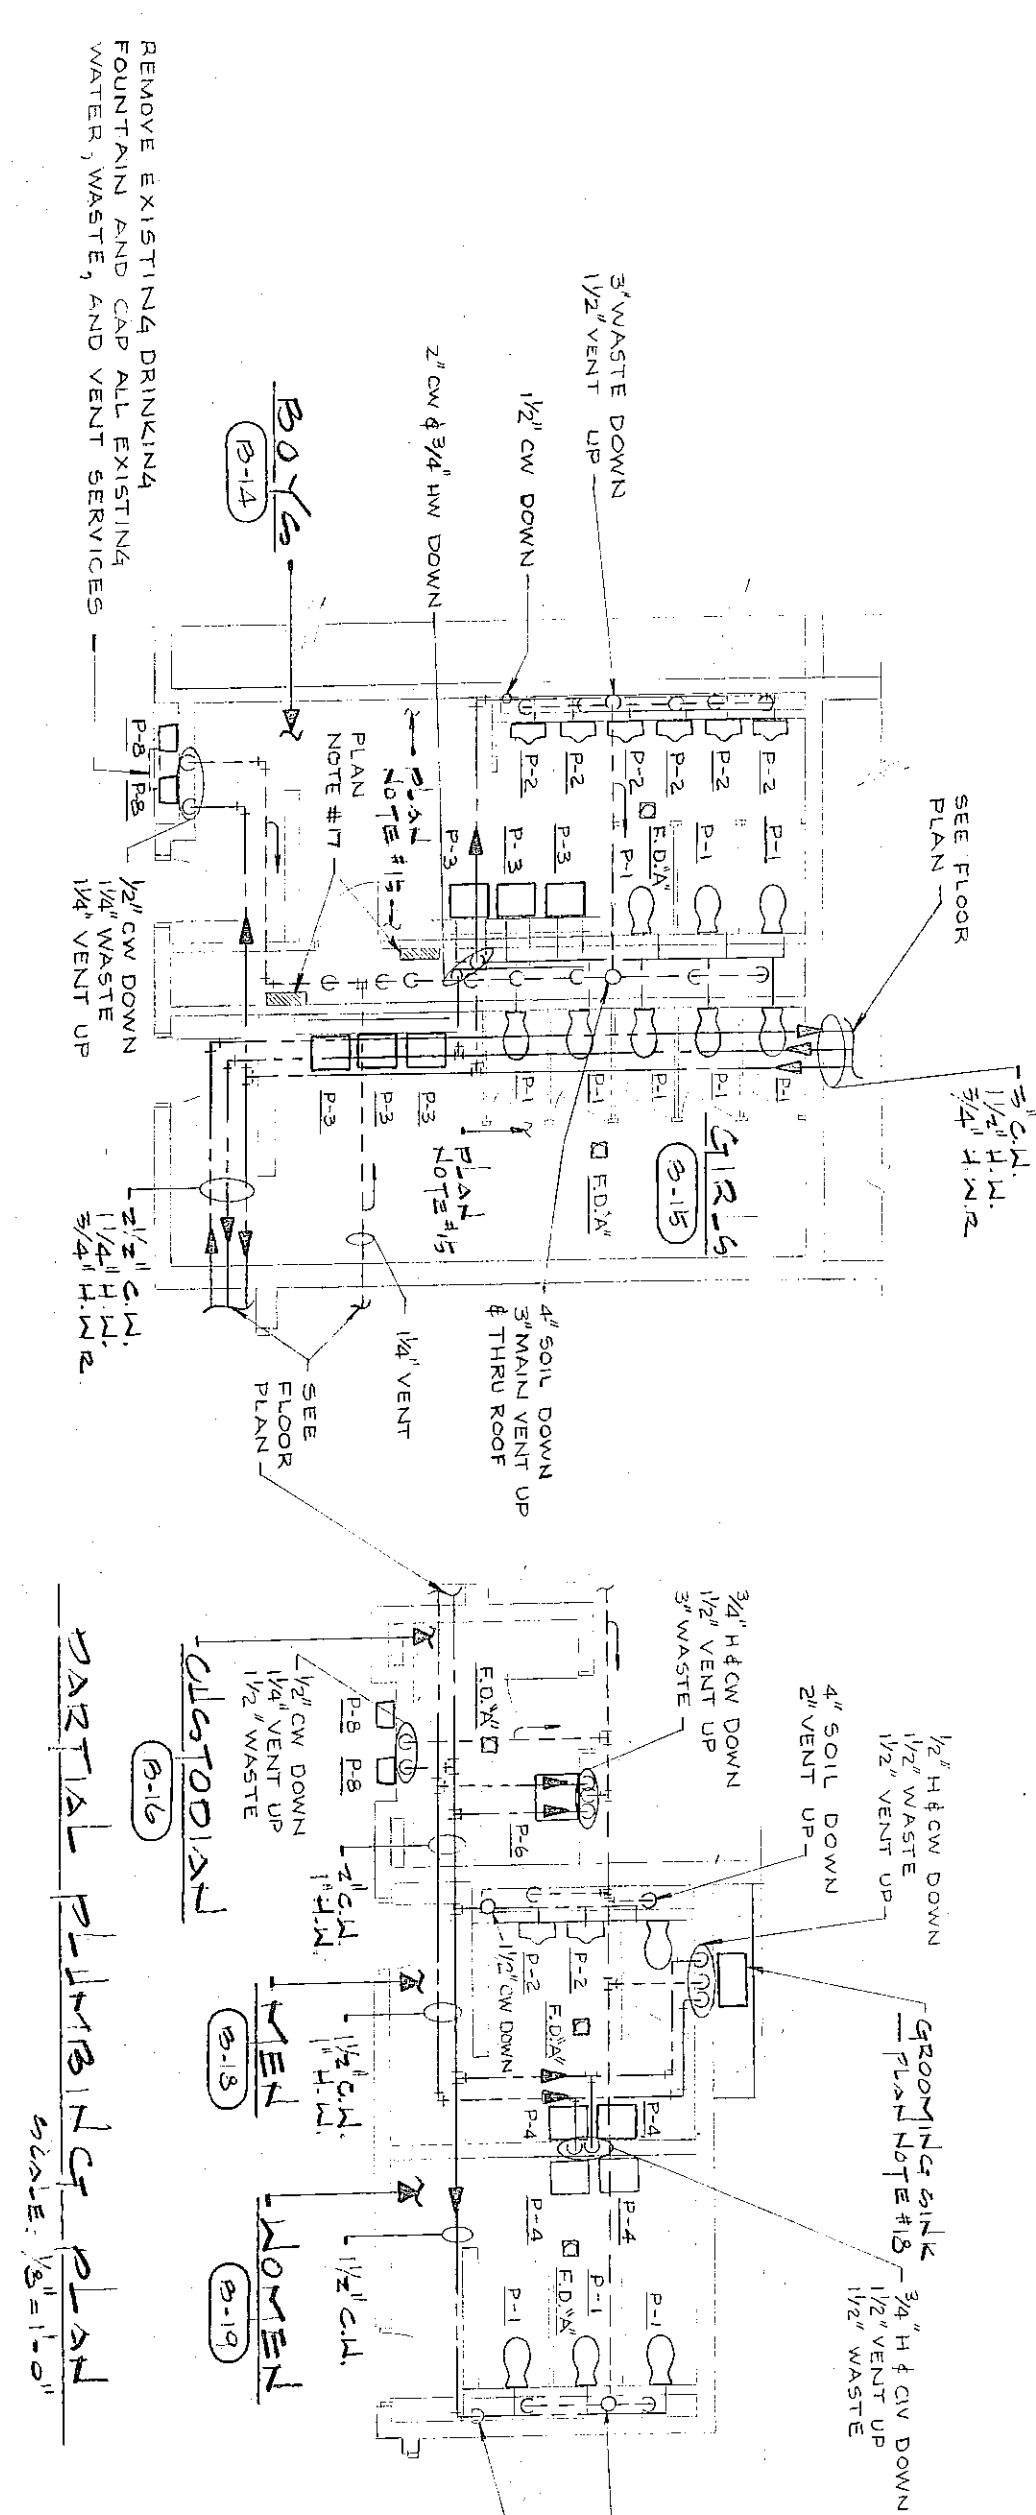


PARTIAL PLUMBING PLAN




CIRCULATING PUMP SCHEDULE

CIRCULATING PUMP SCHEDULE									
SECTION A-A

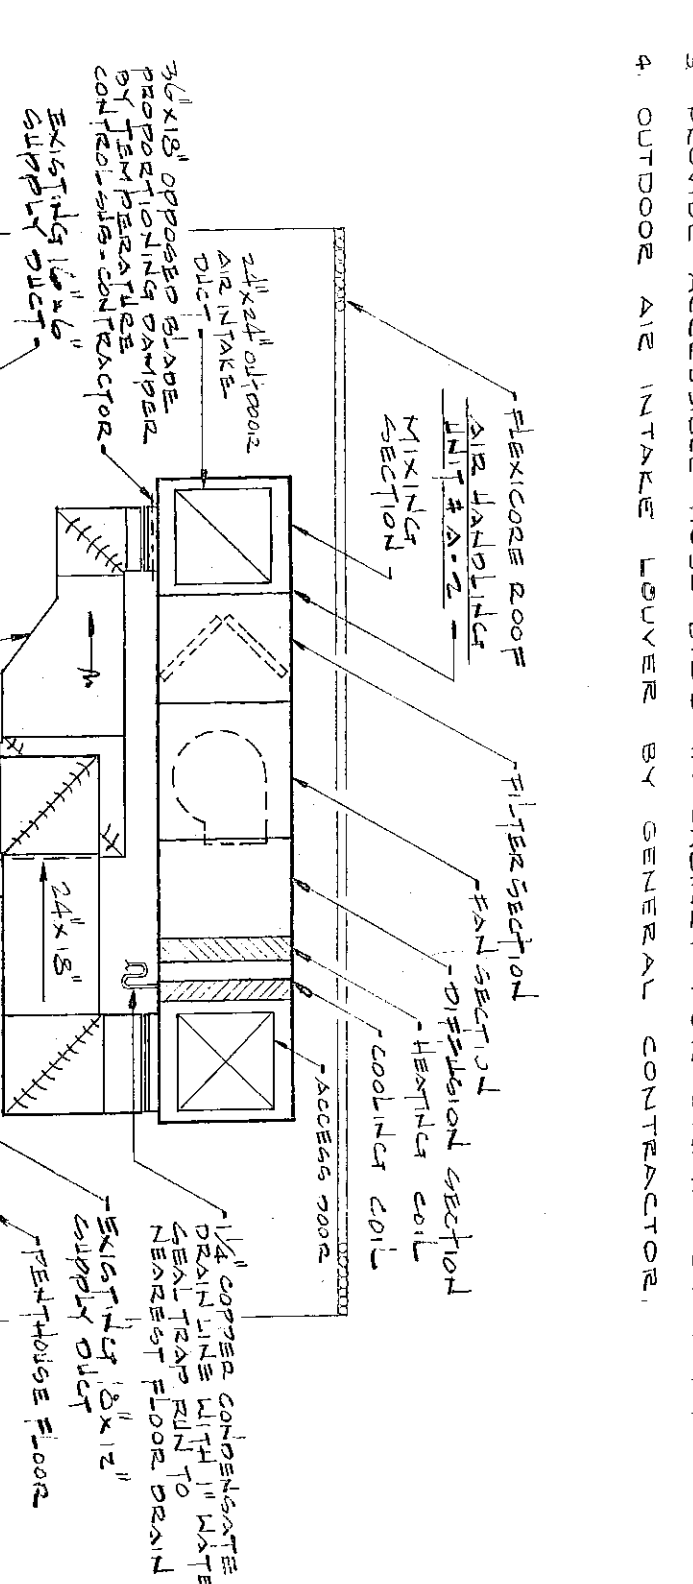

PARTIAL KITCHEN PLUMBING PLAN

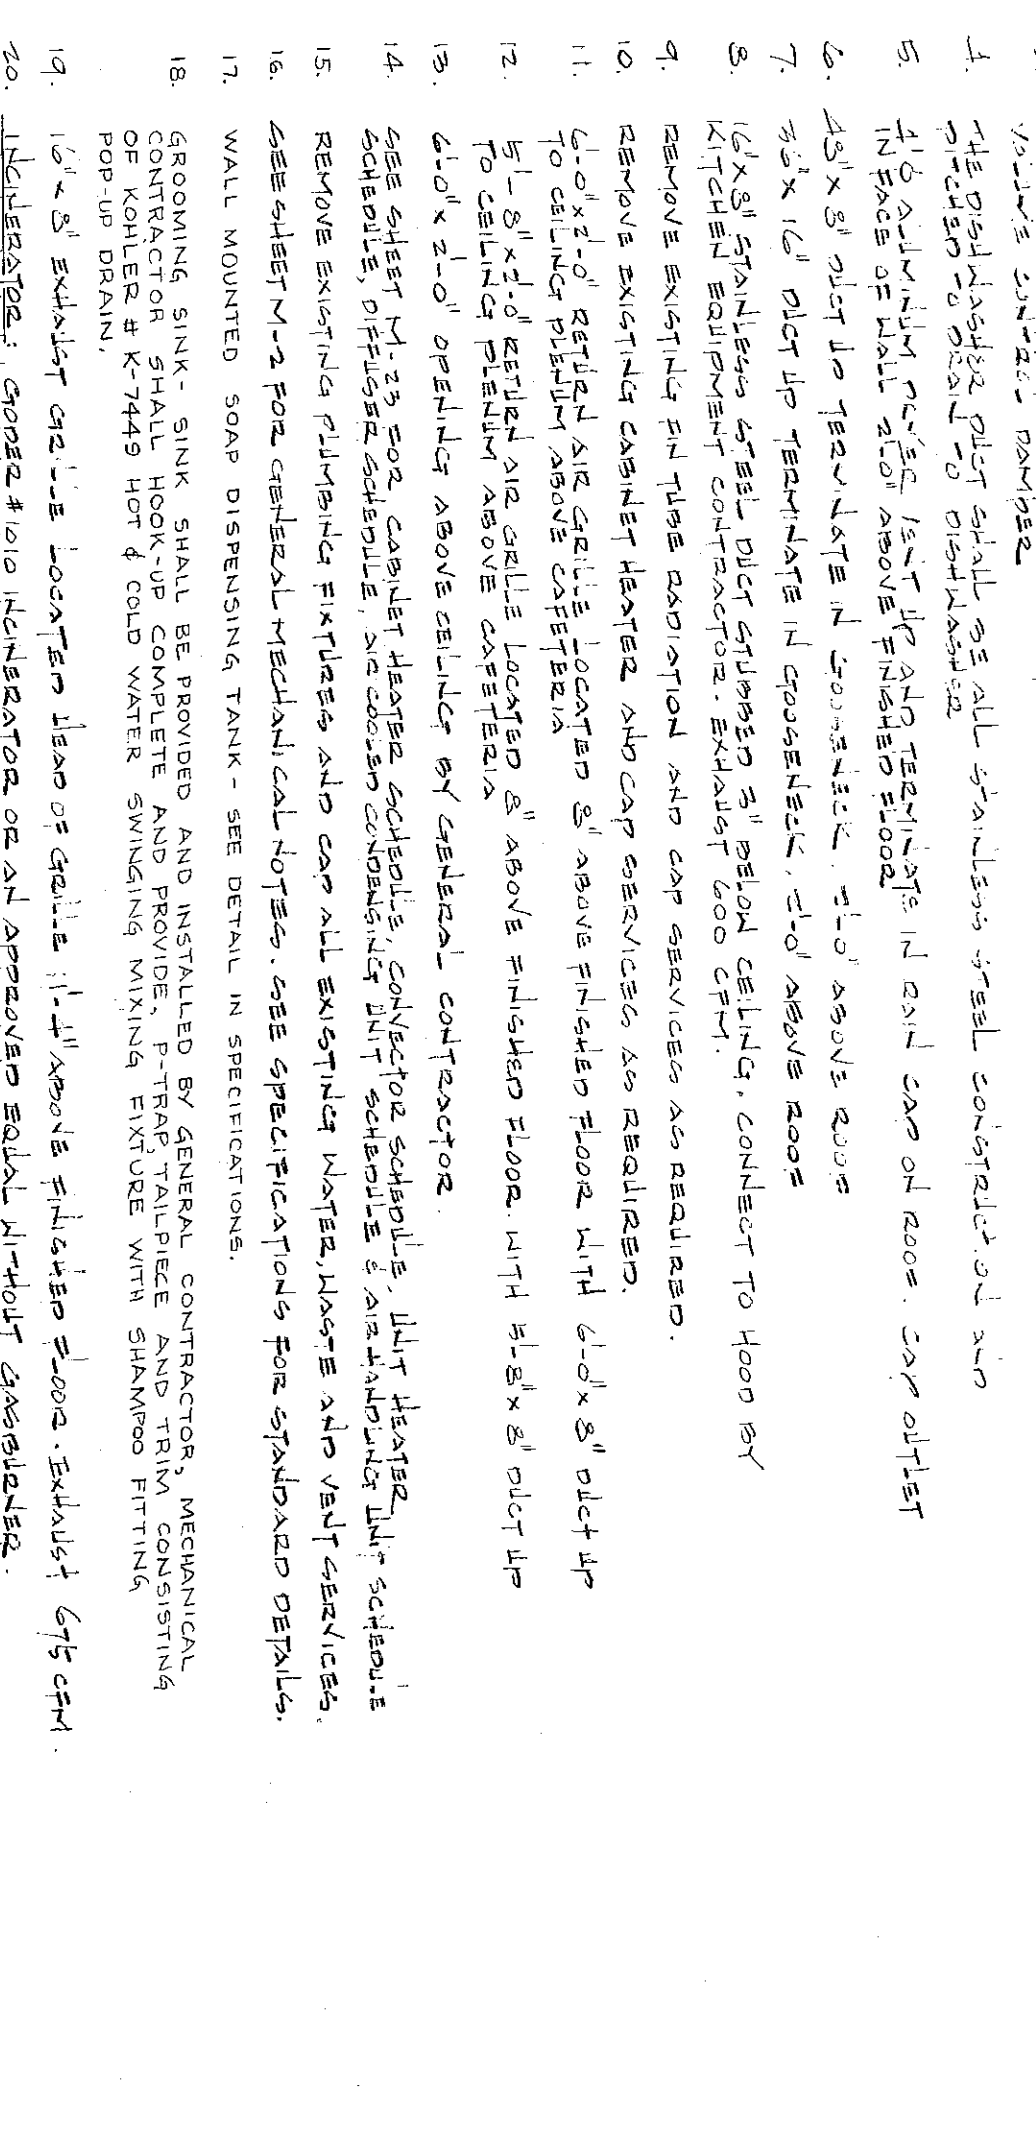

PLAN NOTES


UNIT B CLASSROOM UNIT VENTILATOR SCHEDULE


