


1. SEE SHEET M-5 FOR PLUMBING, HEATING, COOLING, AND ELECTRICAL DETAILS.

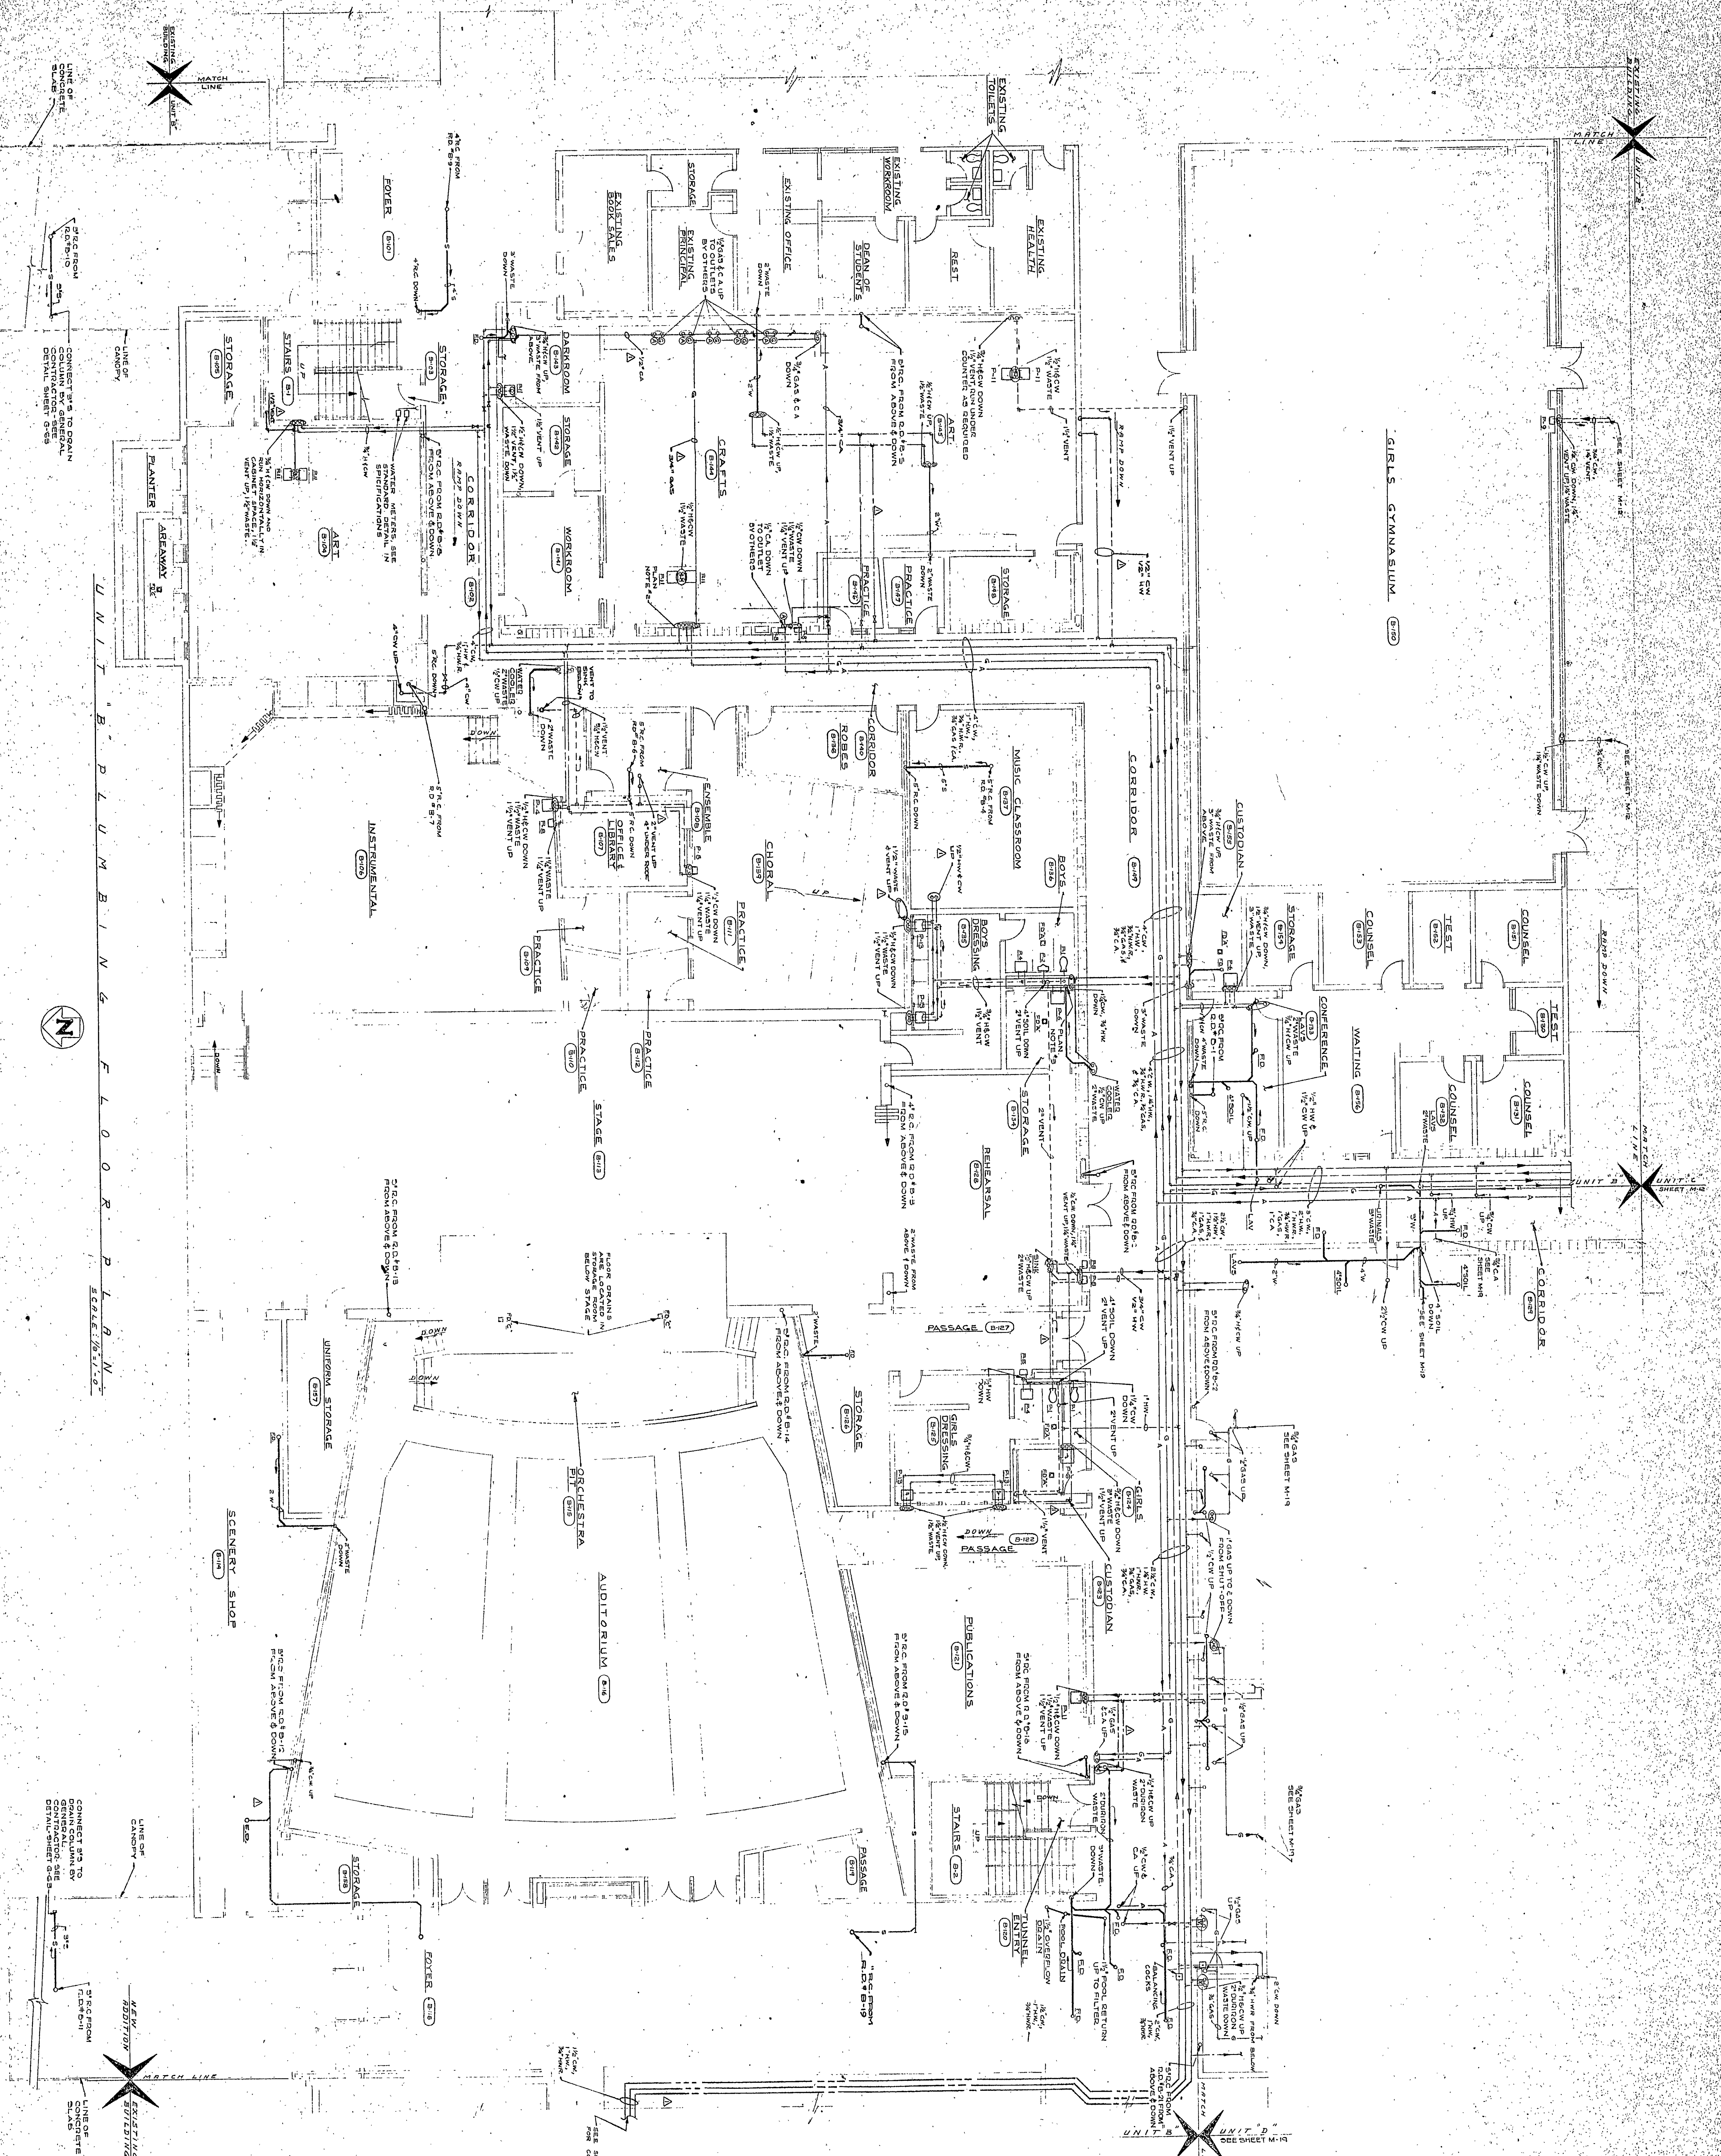

EVERETT I. BROWN COMPANY ARCHITECTS & ENGINEERS
5500 BRADLEY AVENUE
INDIANAPOLIS, INDIANA
SHEET M-6 OF 54
ADDITION TO CHESTERTON HIGH SCHOOL