

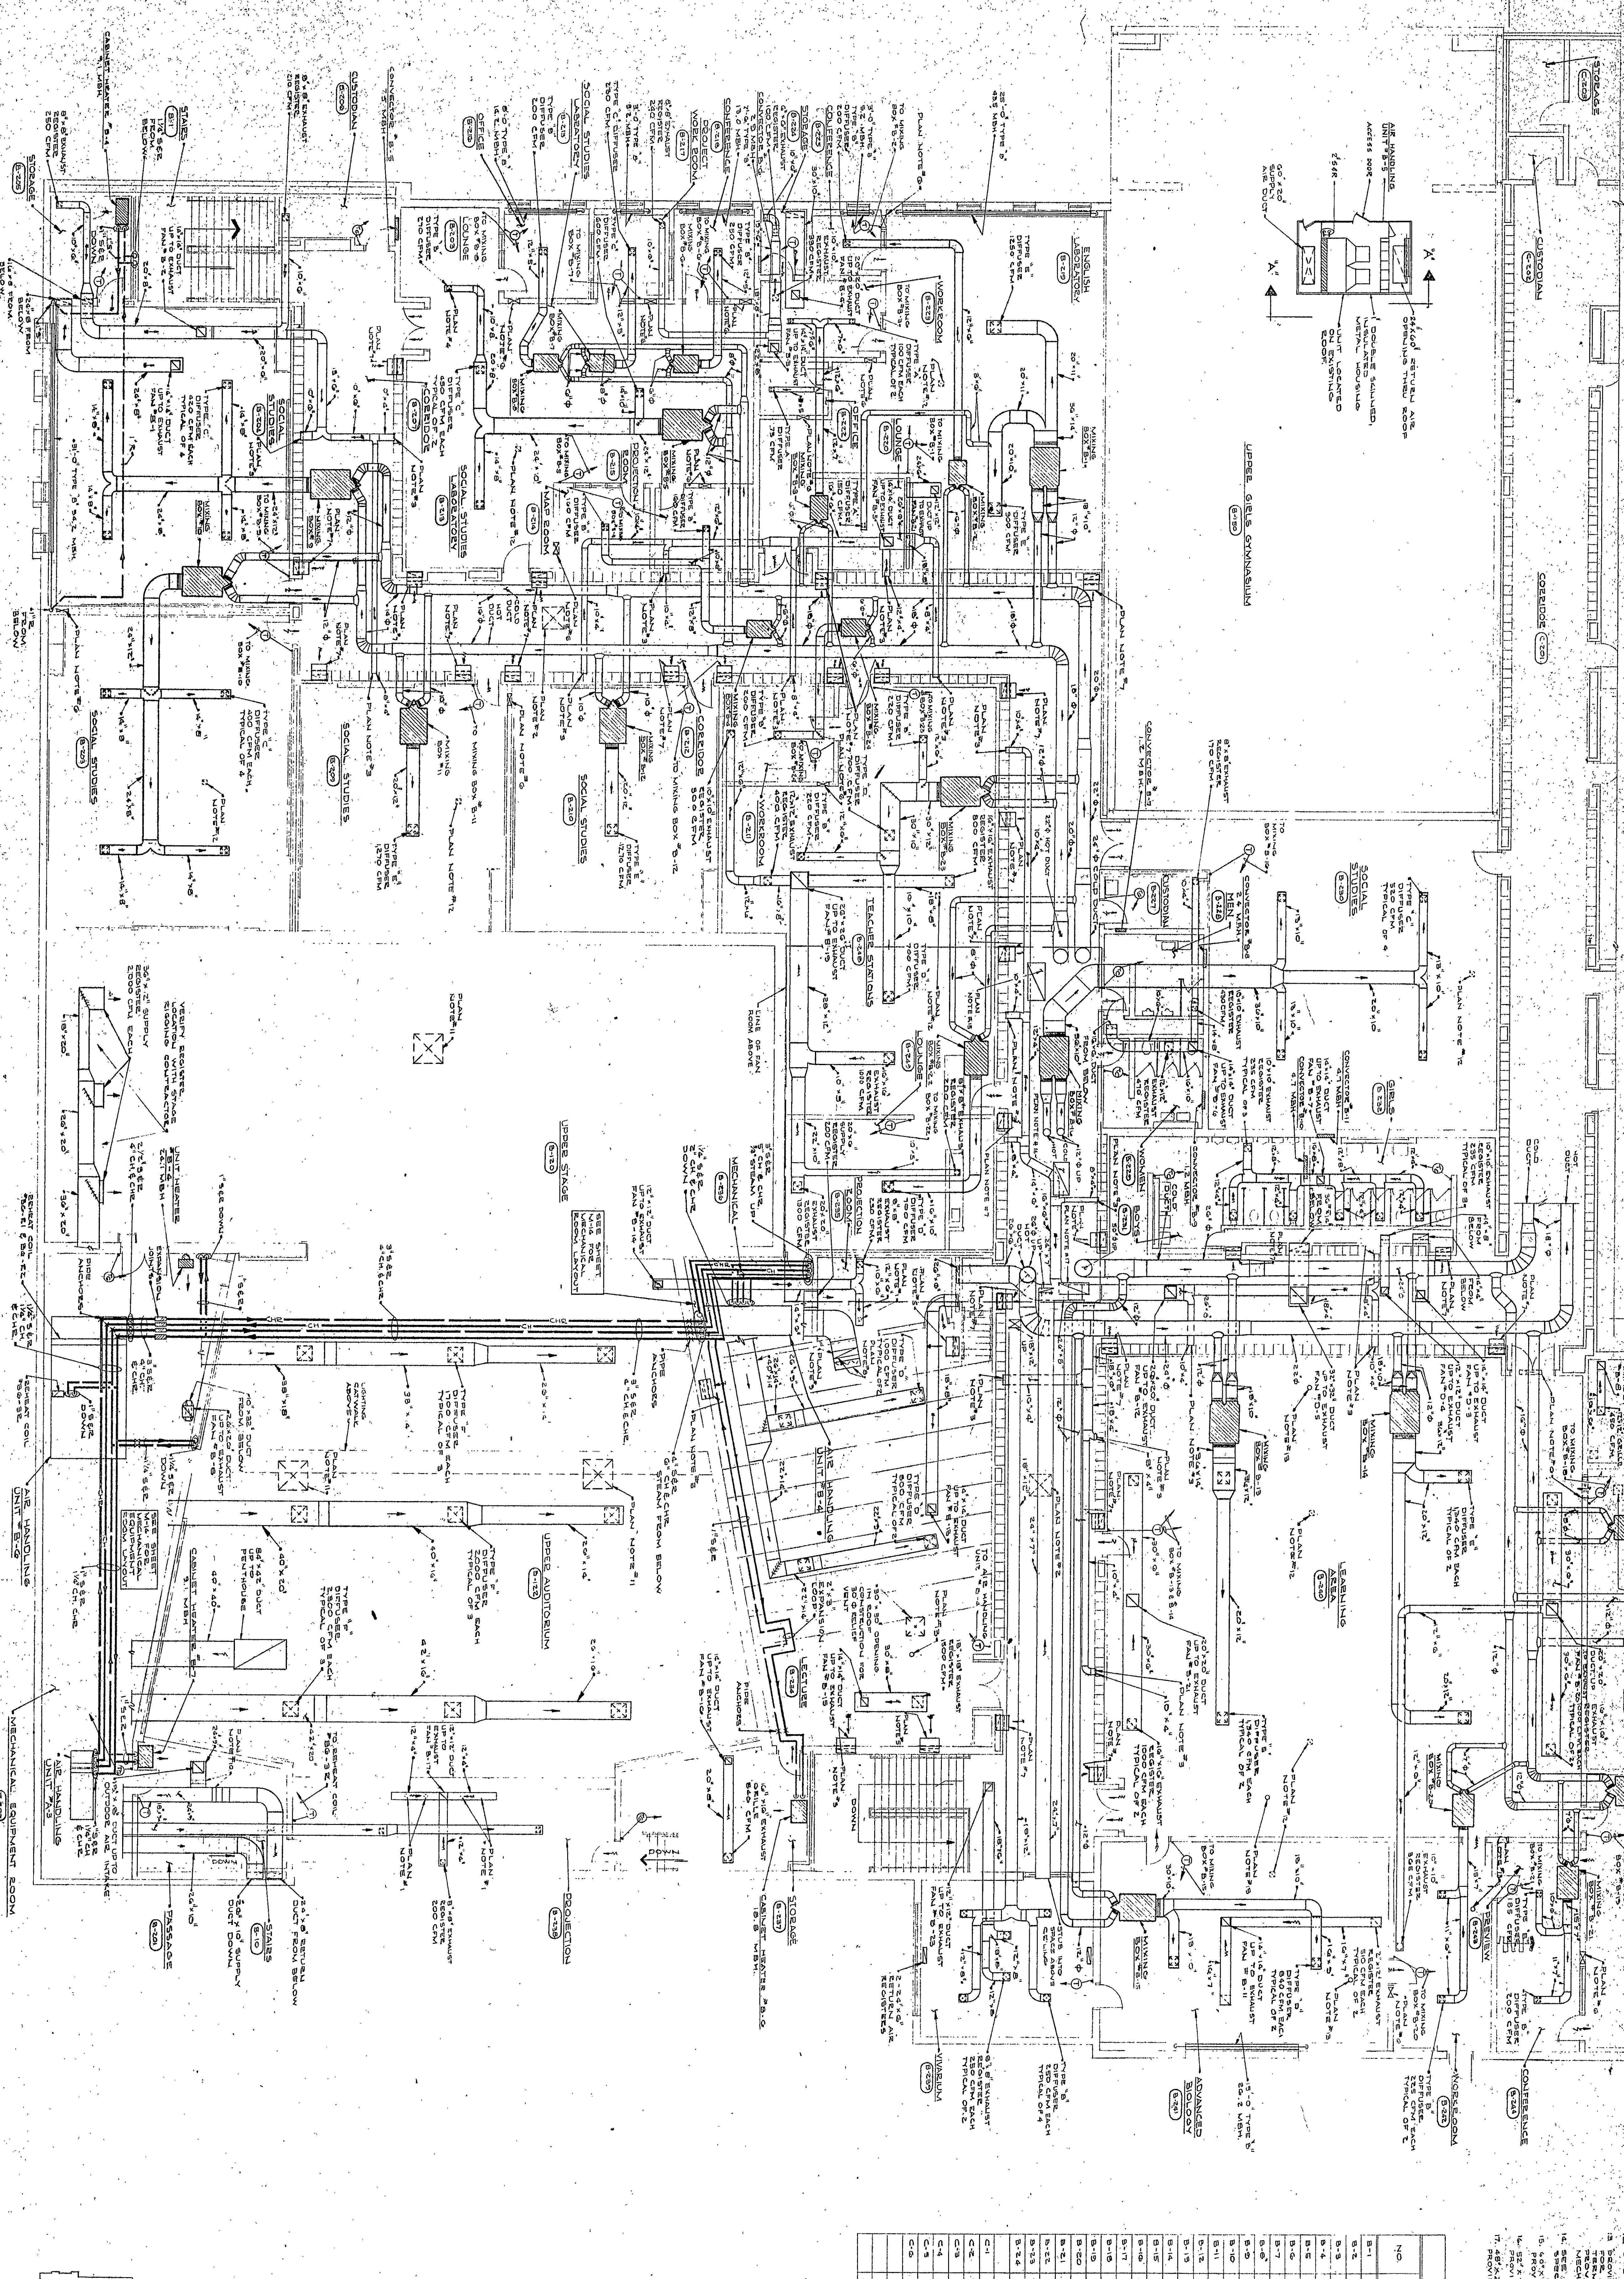
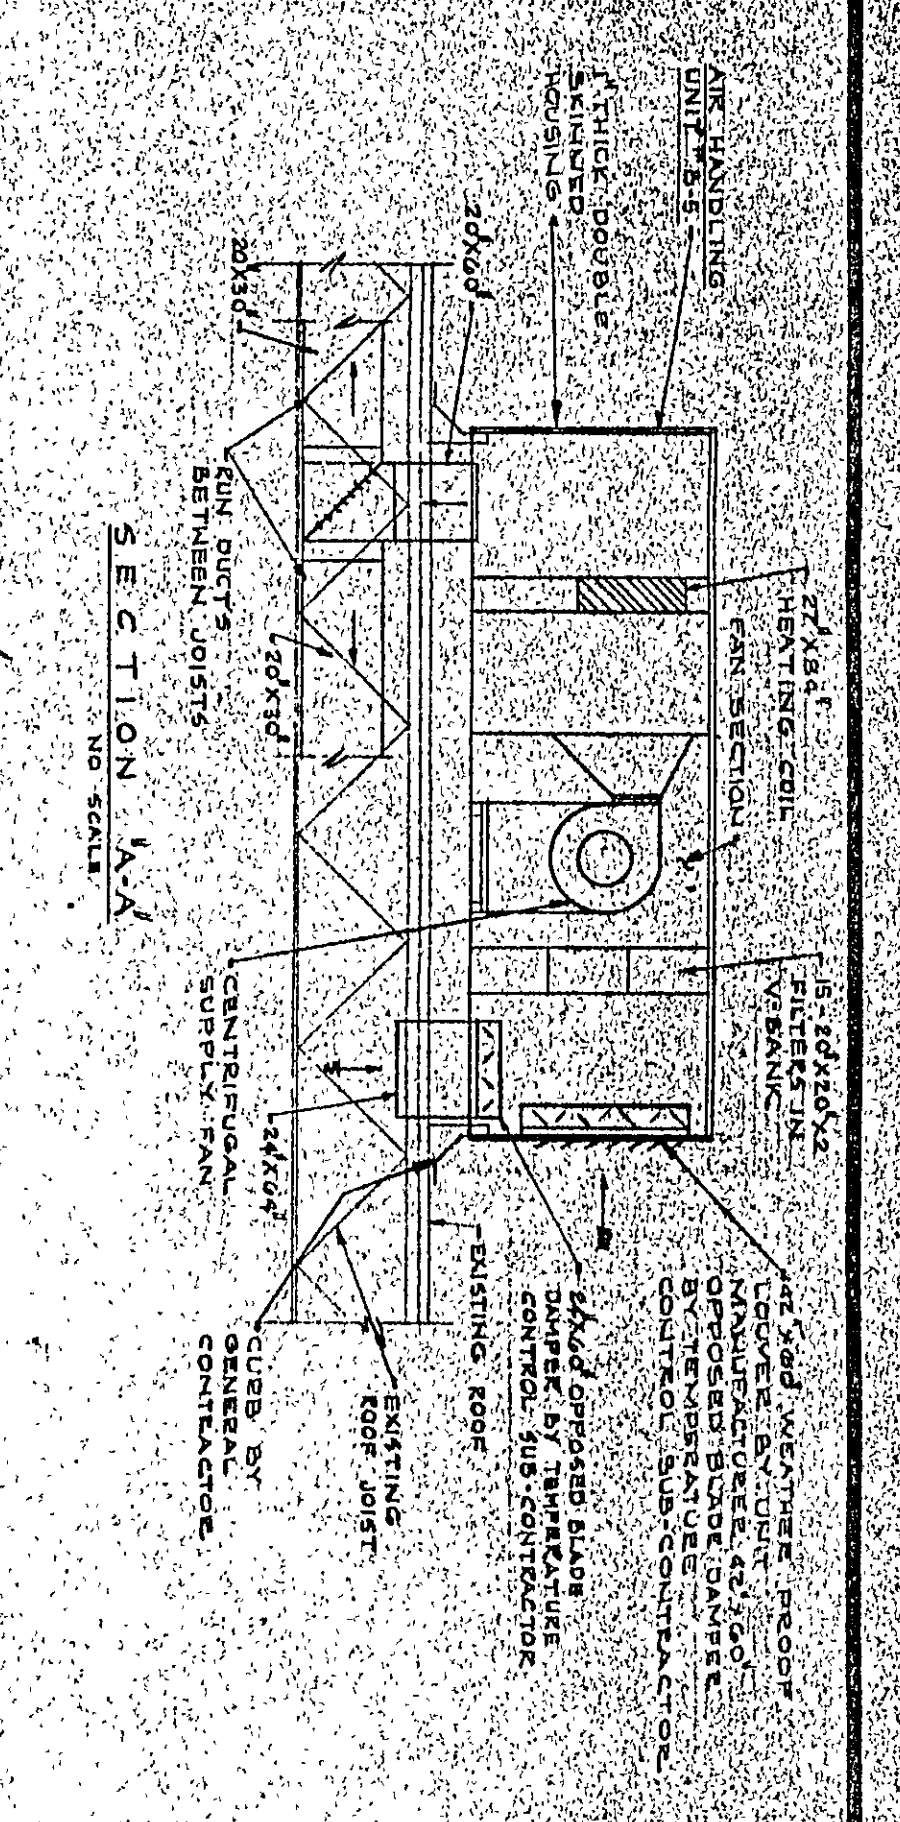


UNIT 8
UNIT 9

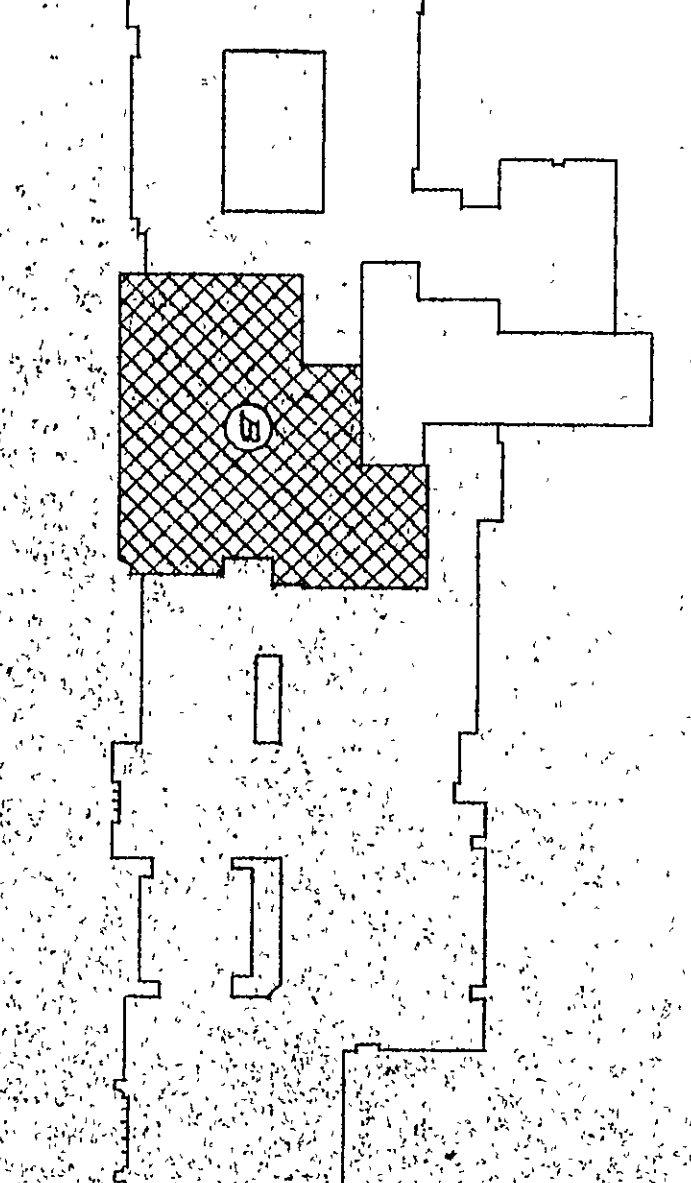

UNIT 8 HEATING, VENTILATING & AIR CONDITIONING SECOND FLOOR PLAN

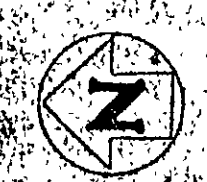

TYPICAL CORRIDOR RETURN AIR DETAIL

HIGH PRESSURE MINING BOX SCHEDULE				
