



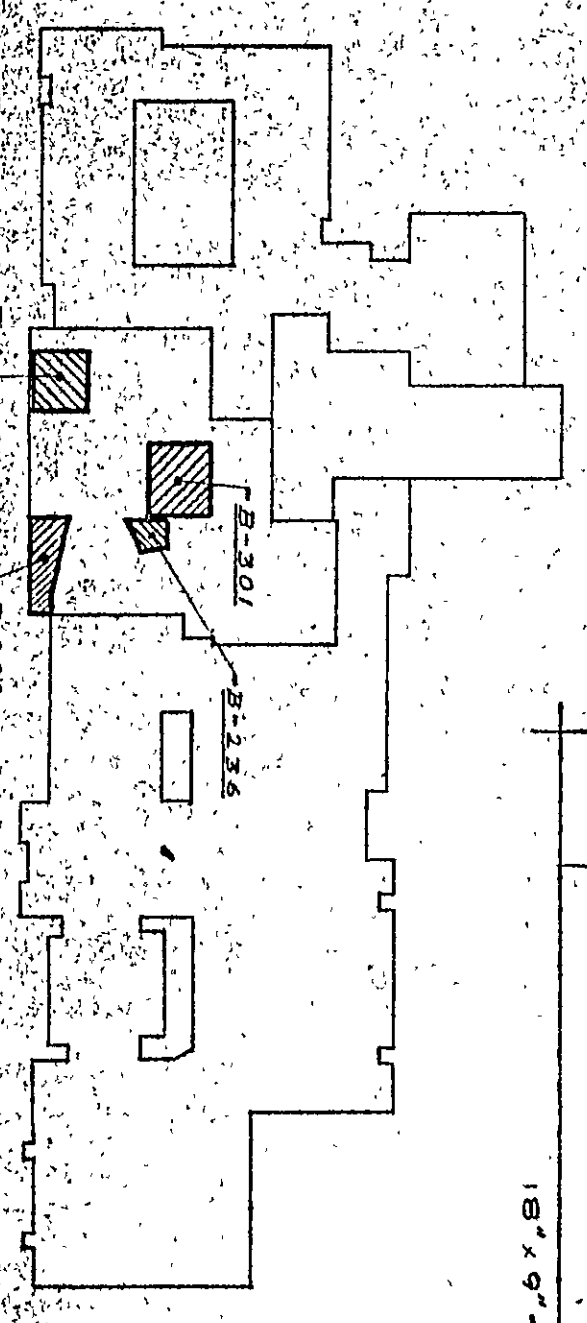


MECHANICAL EQUIPMENT ROOM B-202 LAYOUT
SCALE 1/4" = 1'-0"

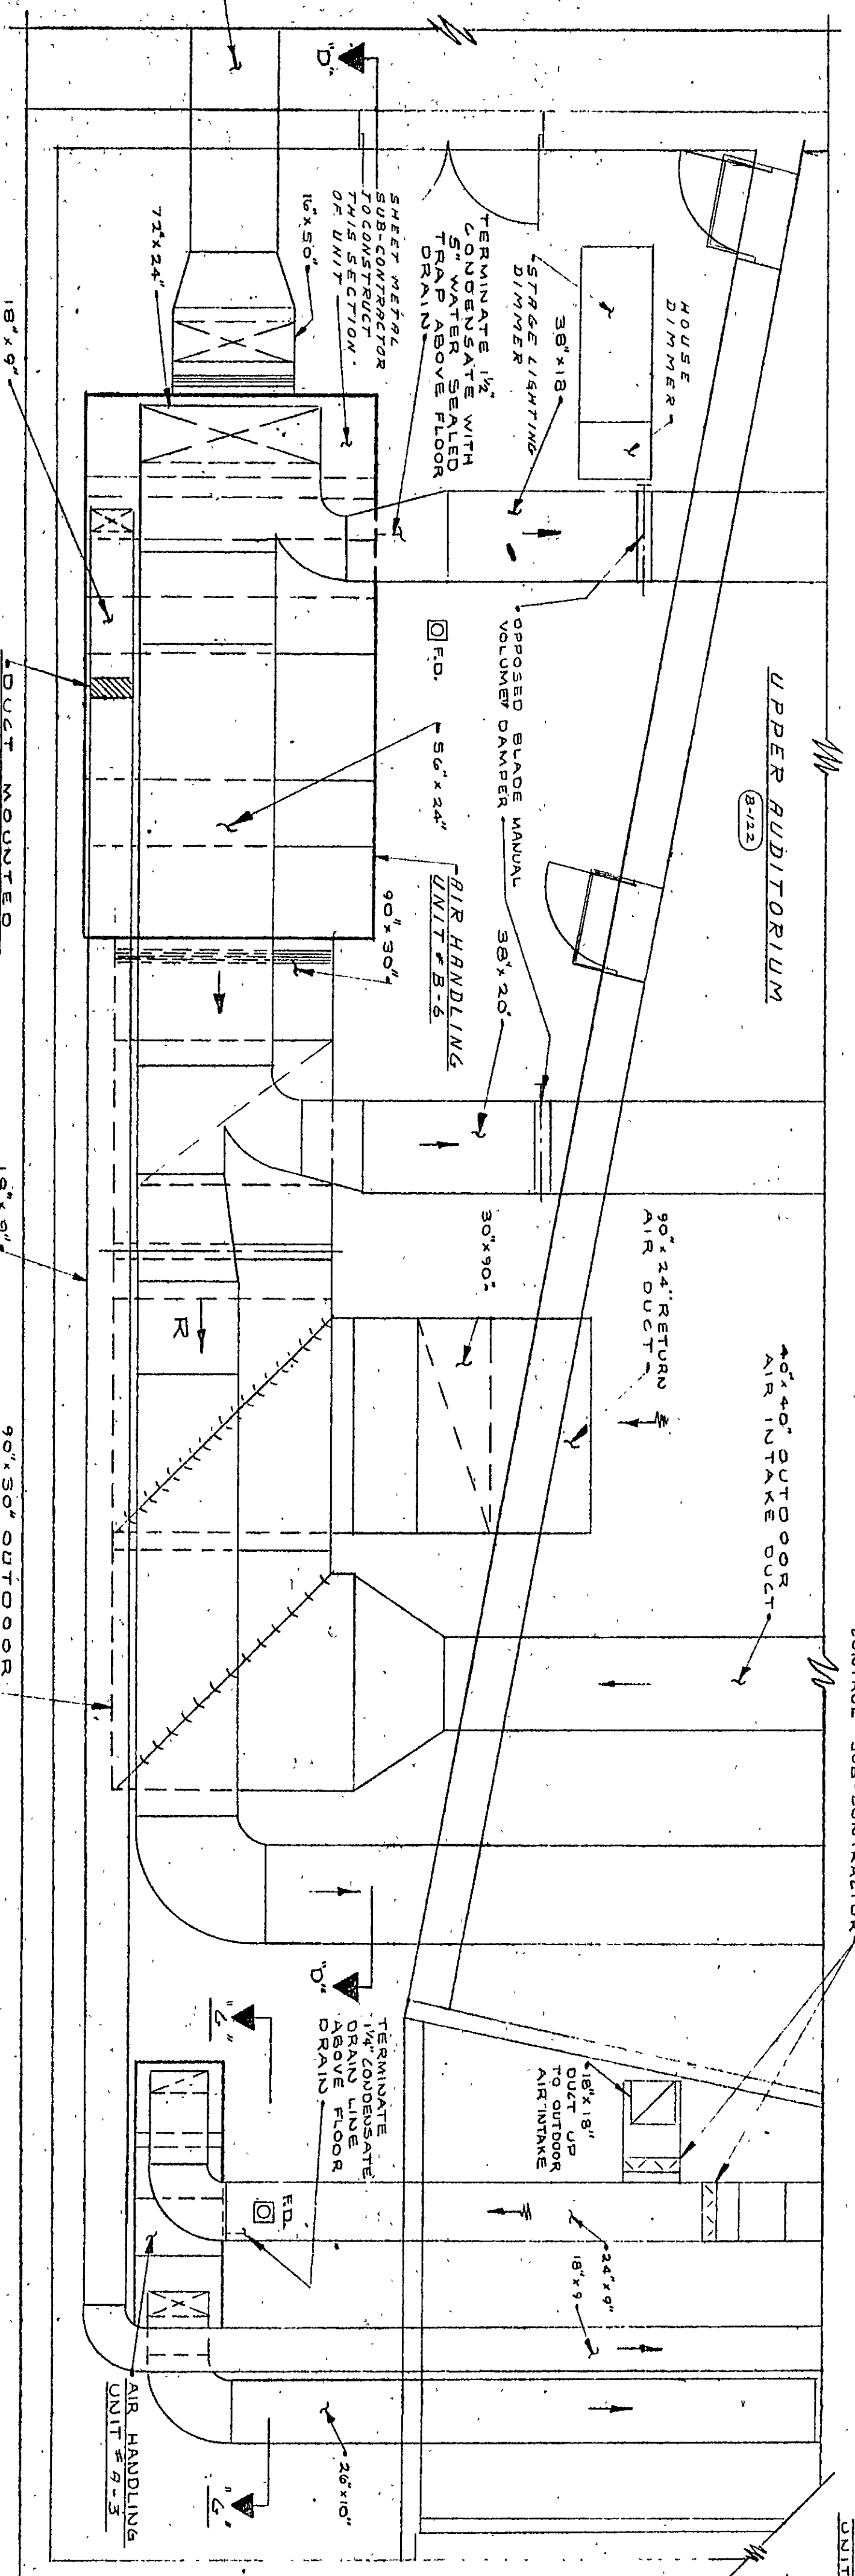





MECHANICAL EQUIPMENT ROOM B-1 LAYOUT
SCALE 1/4" = 1'-0"

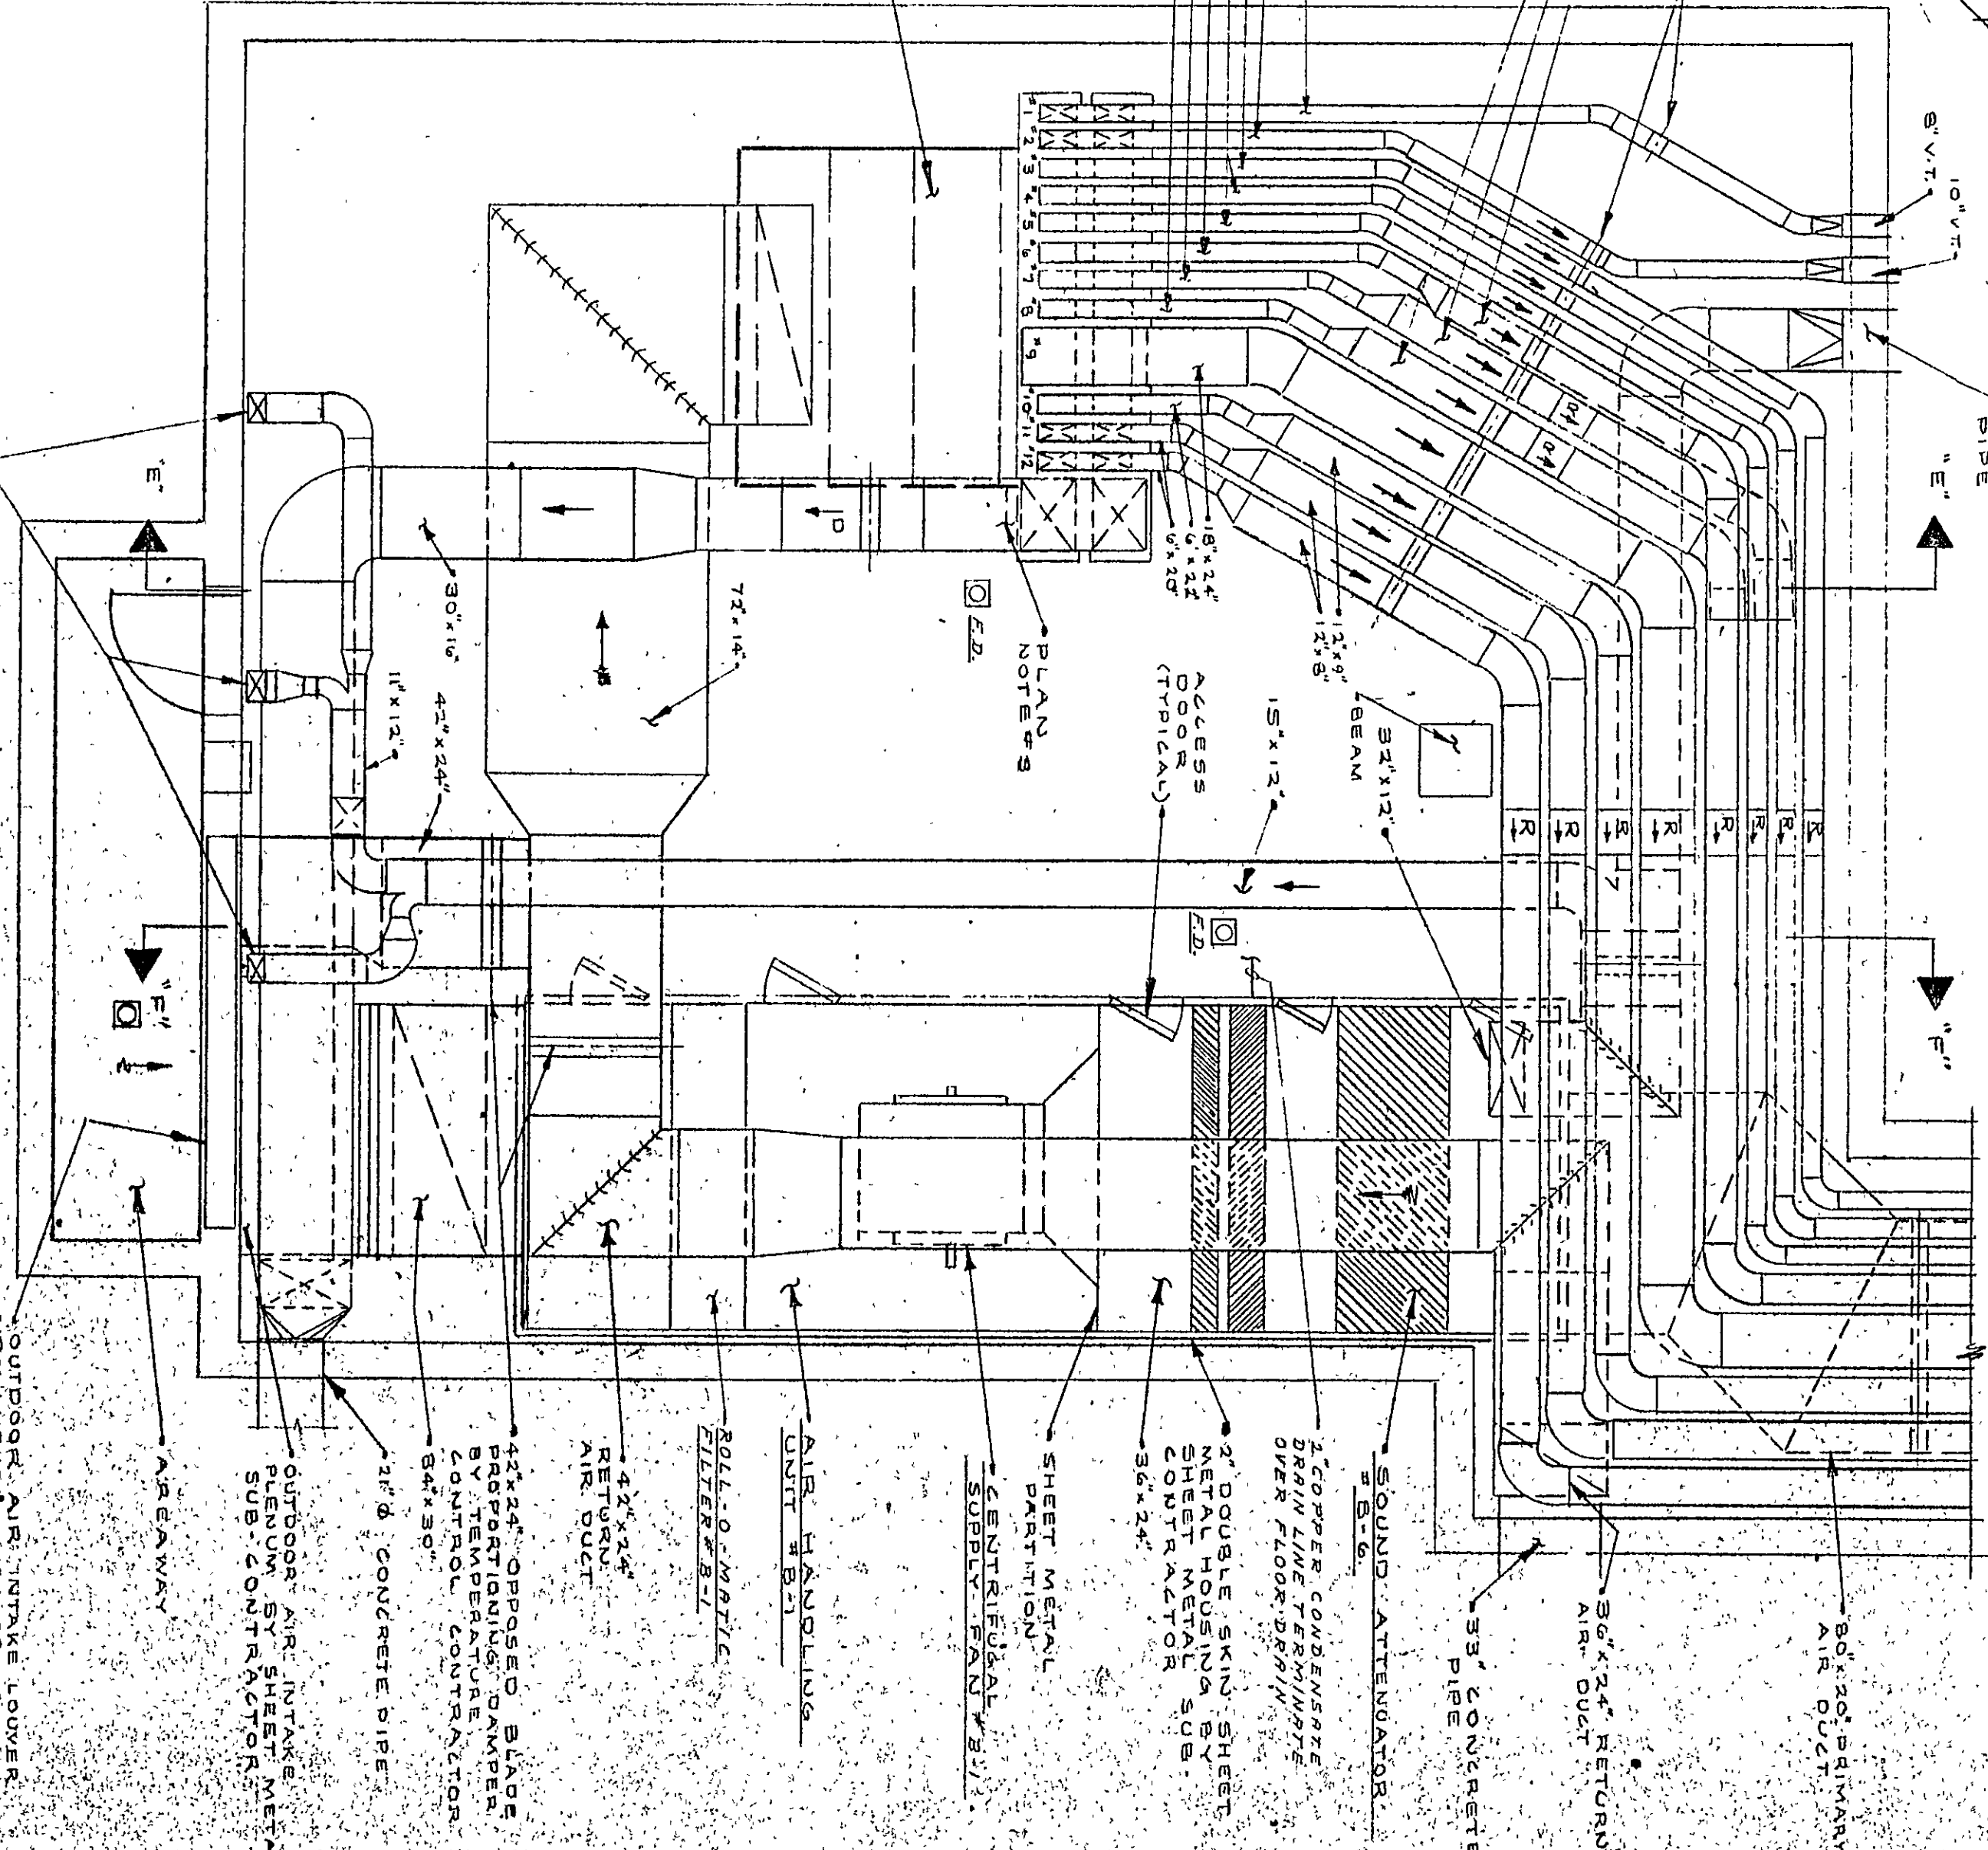


FAN ROOM B-301 LAYOUT
SCALE 1/4" = 1'-0"

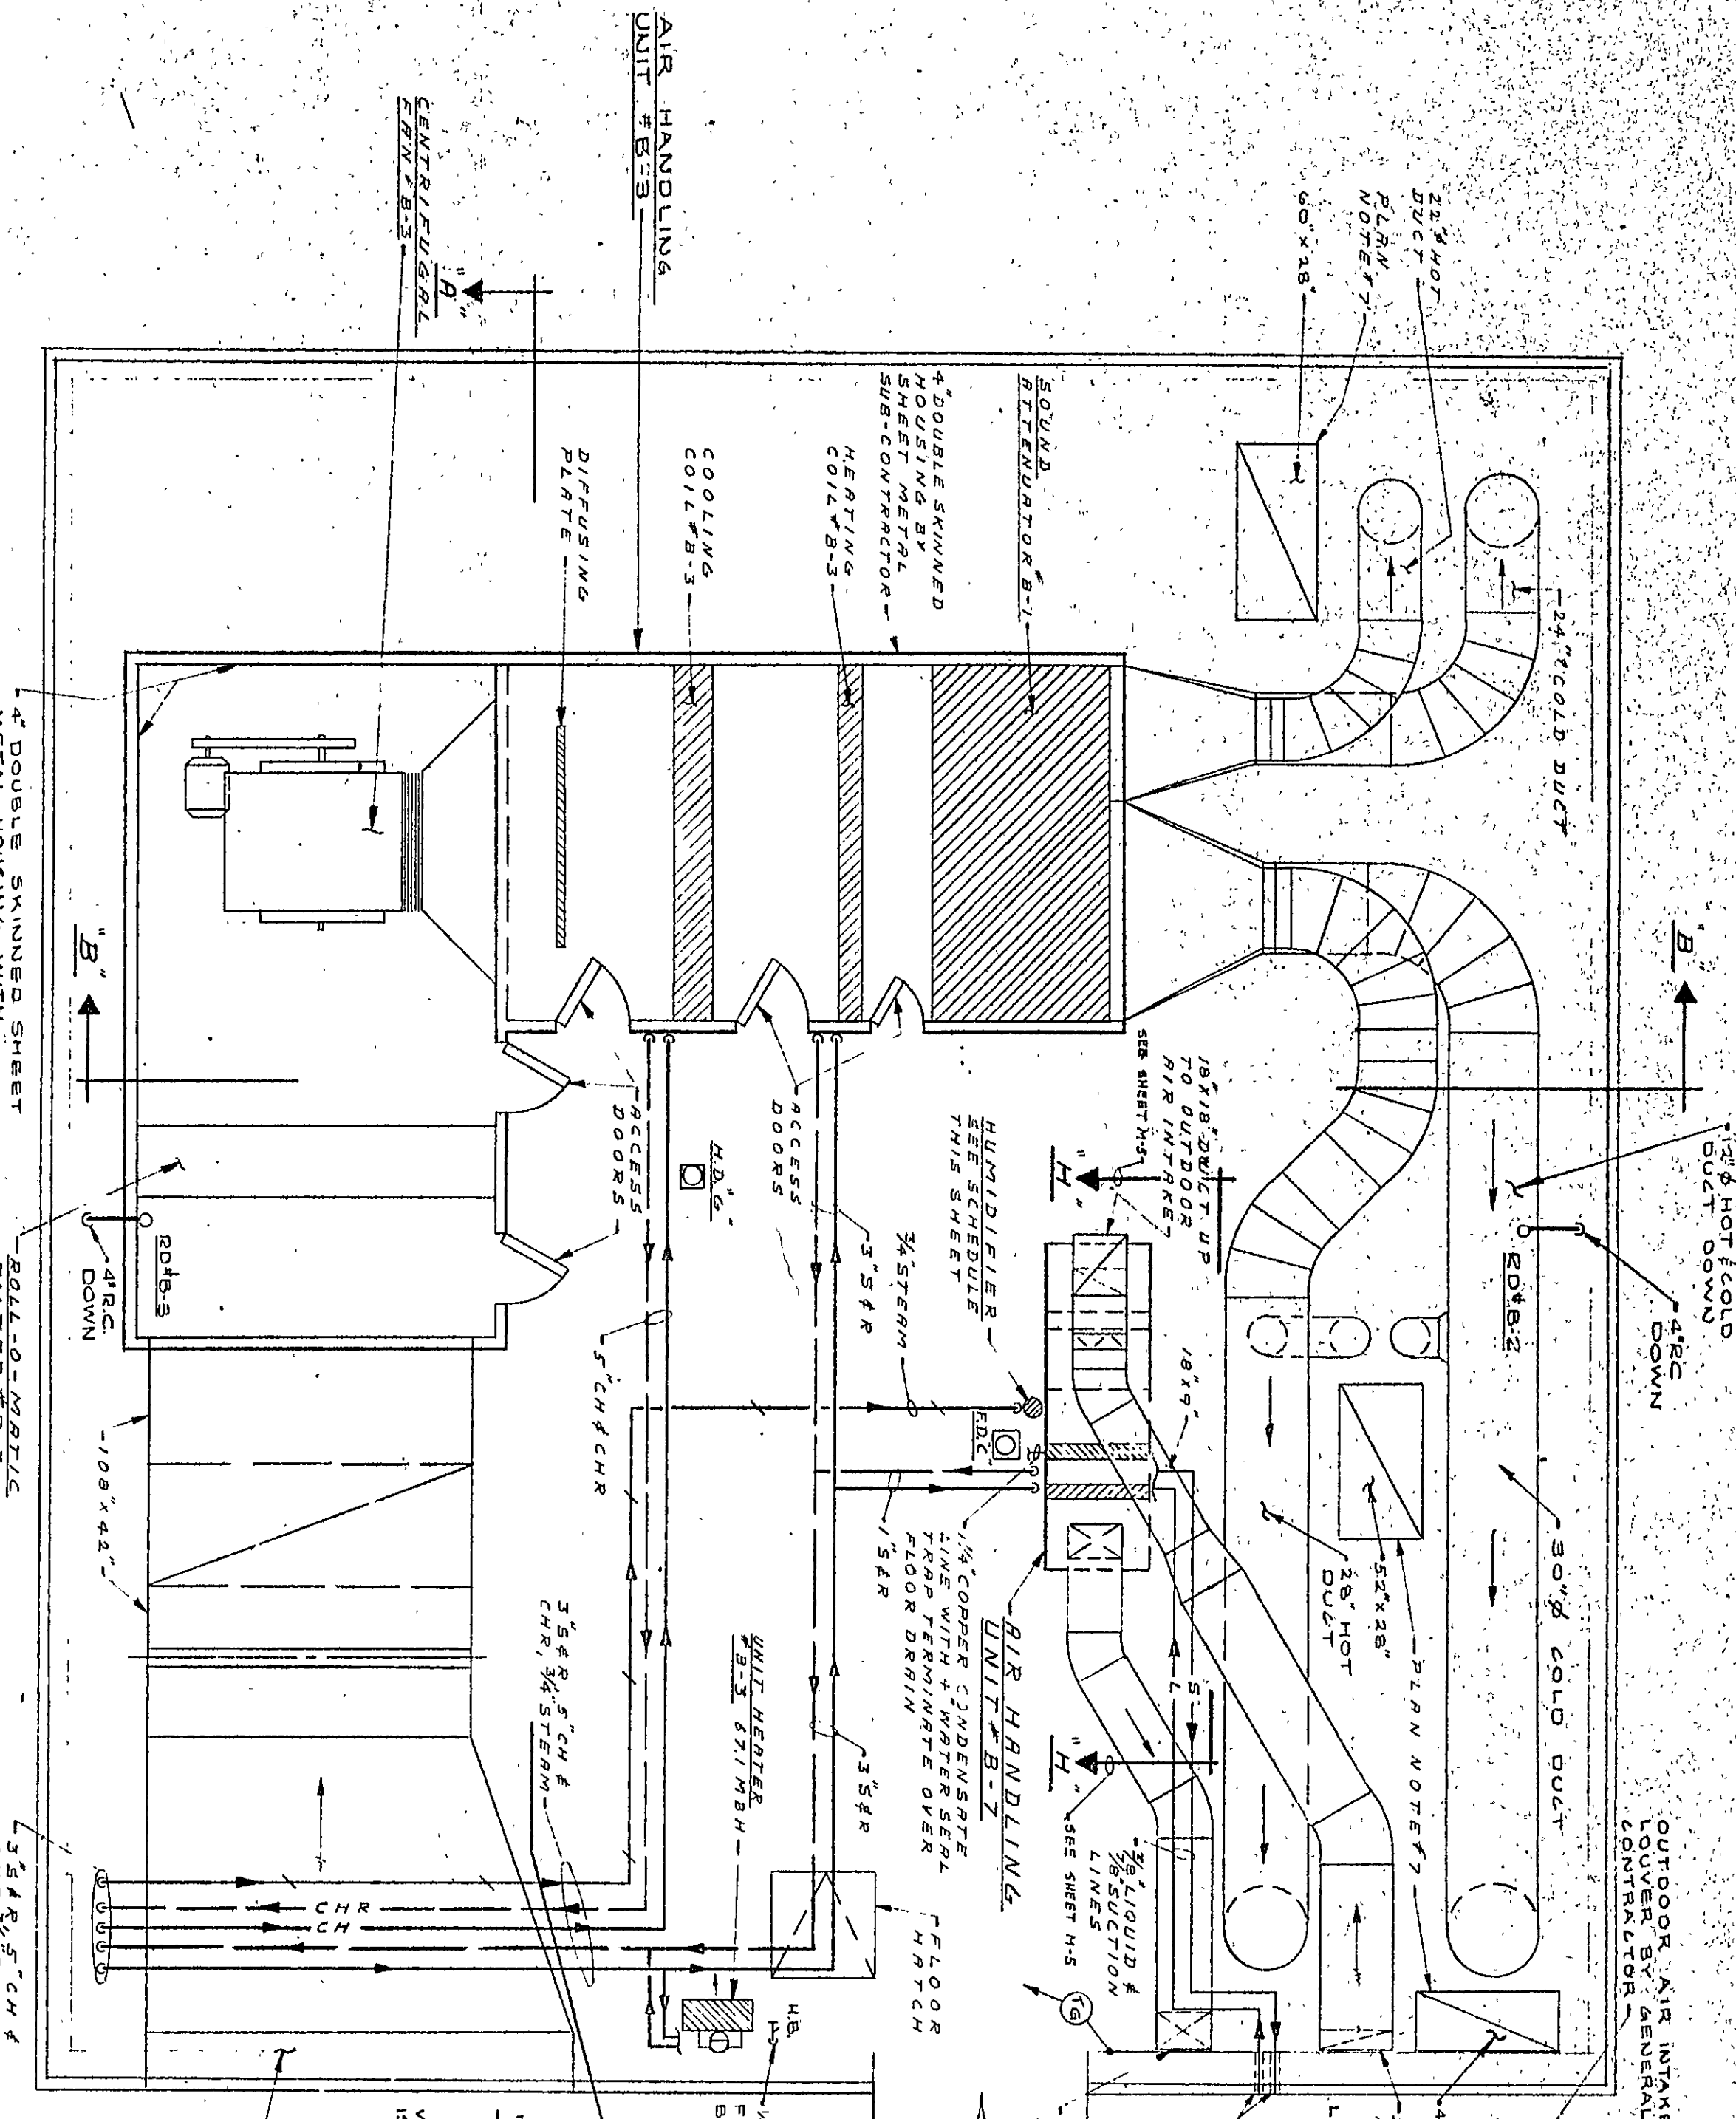


SECTION B-B
NO SCALE

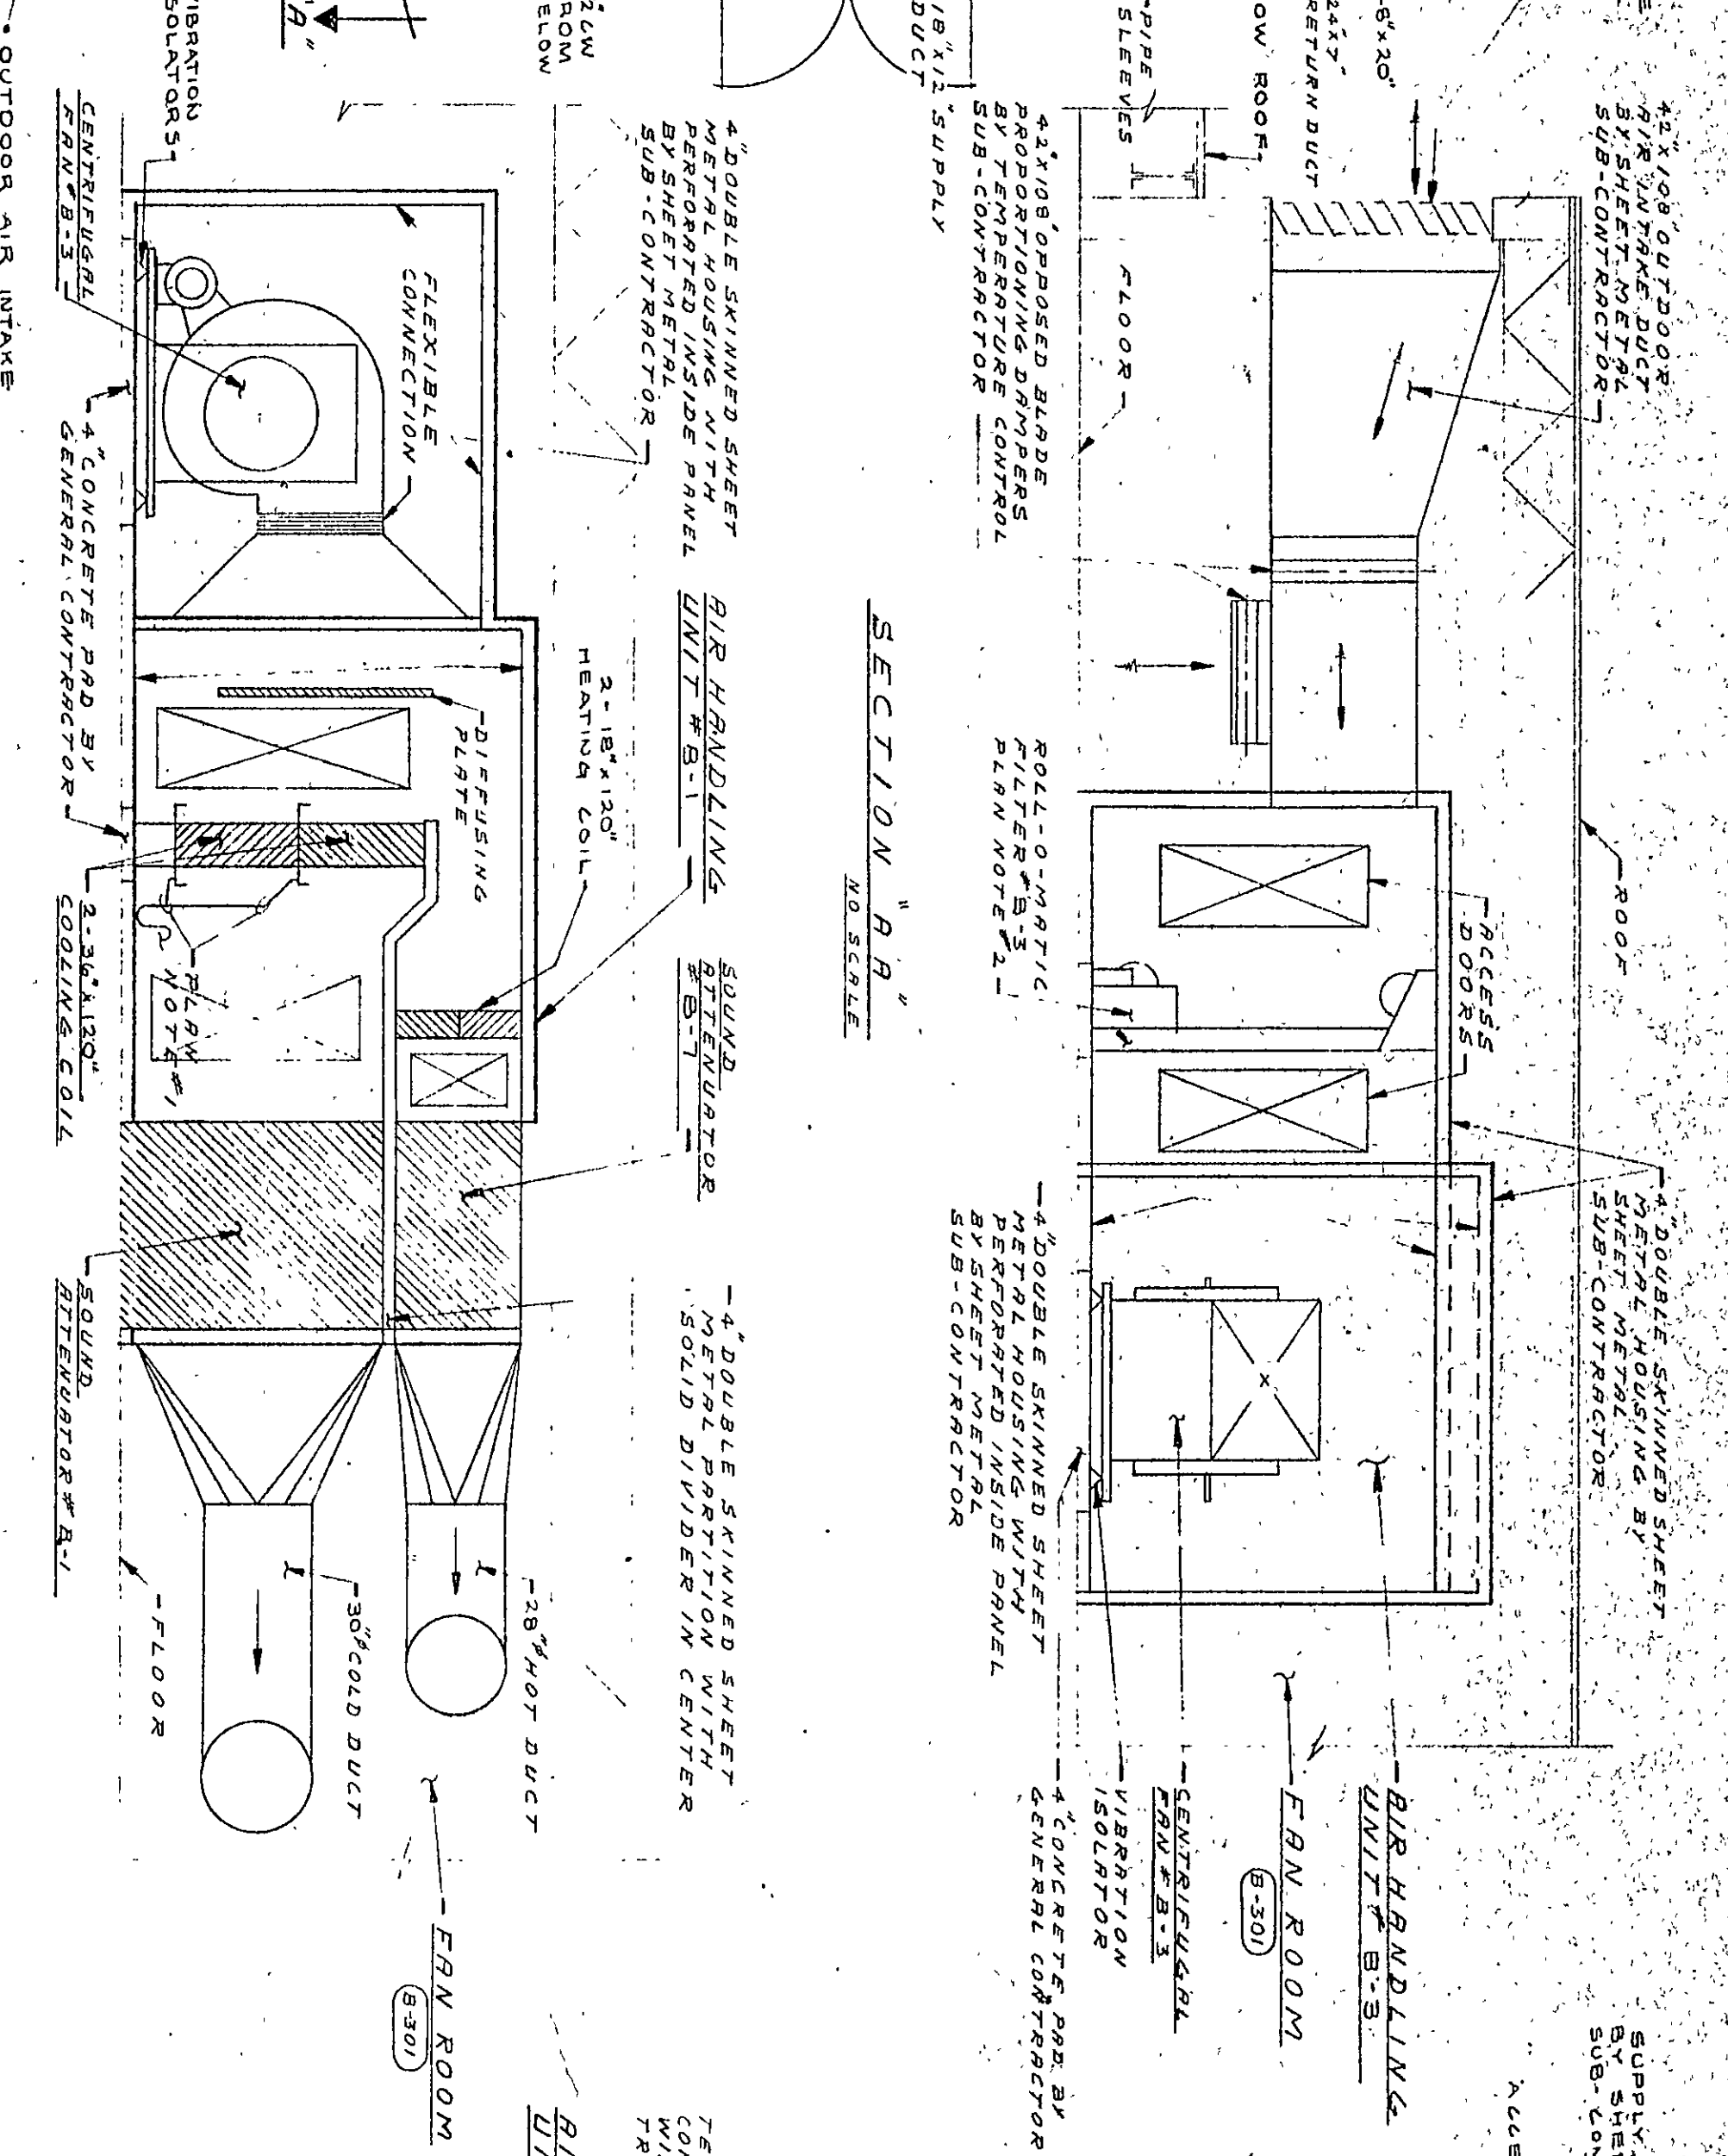

MECHANICAL ROOM B-236 LAYOUT
NO SCALE

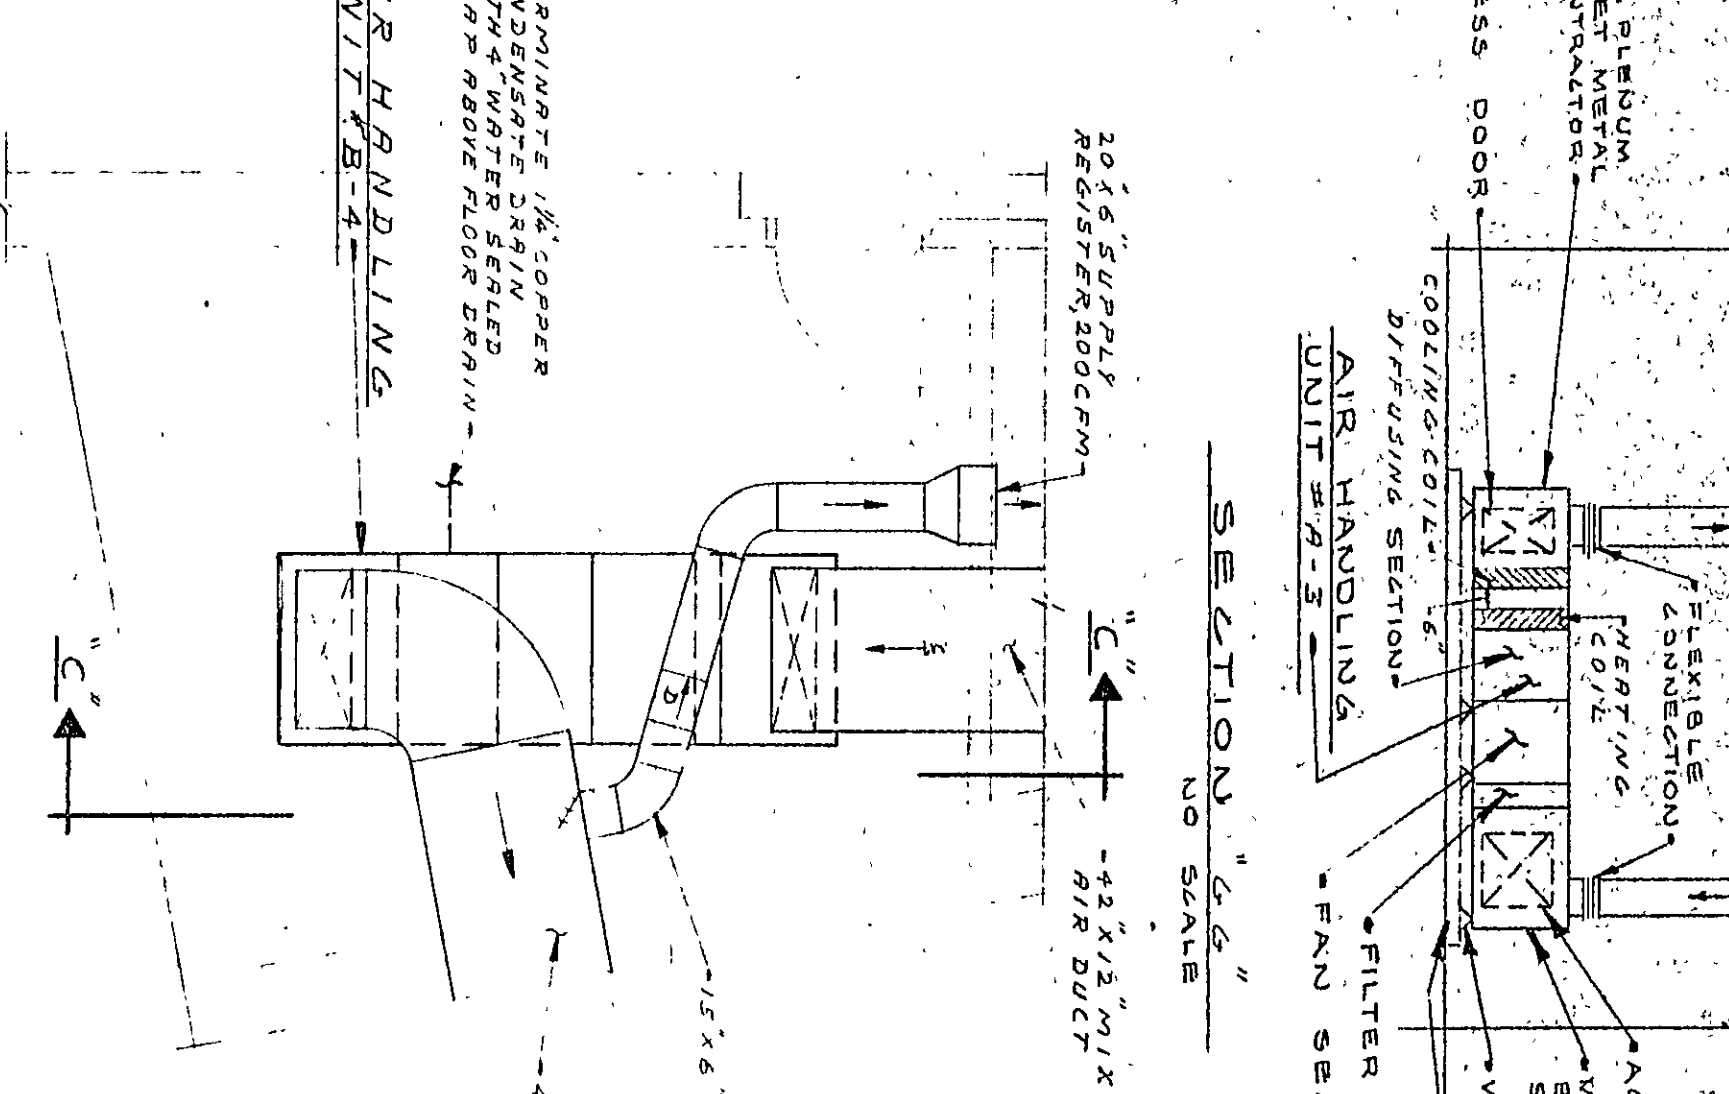

SECTION C-C
NO SCALE

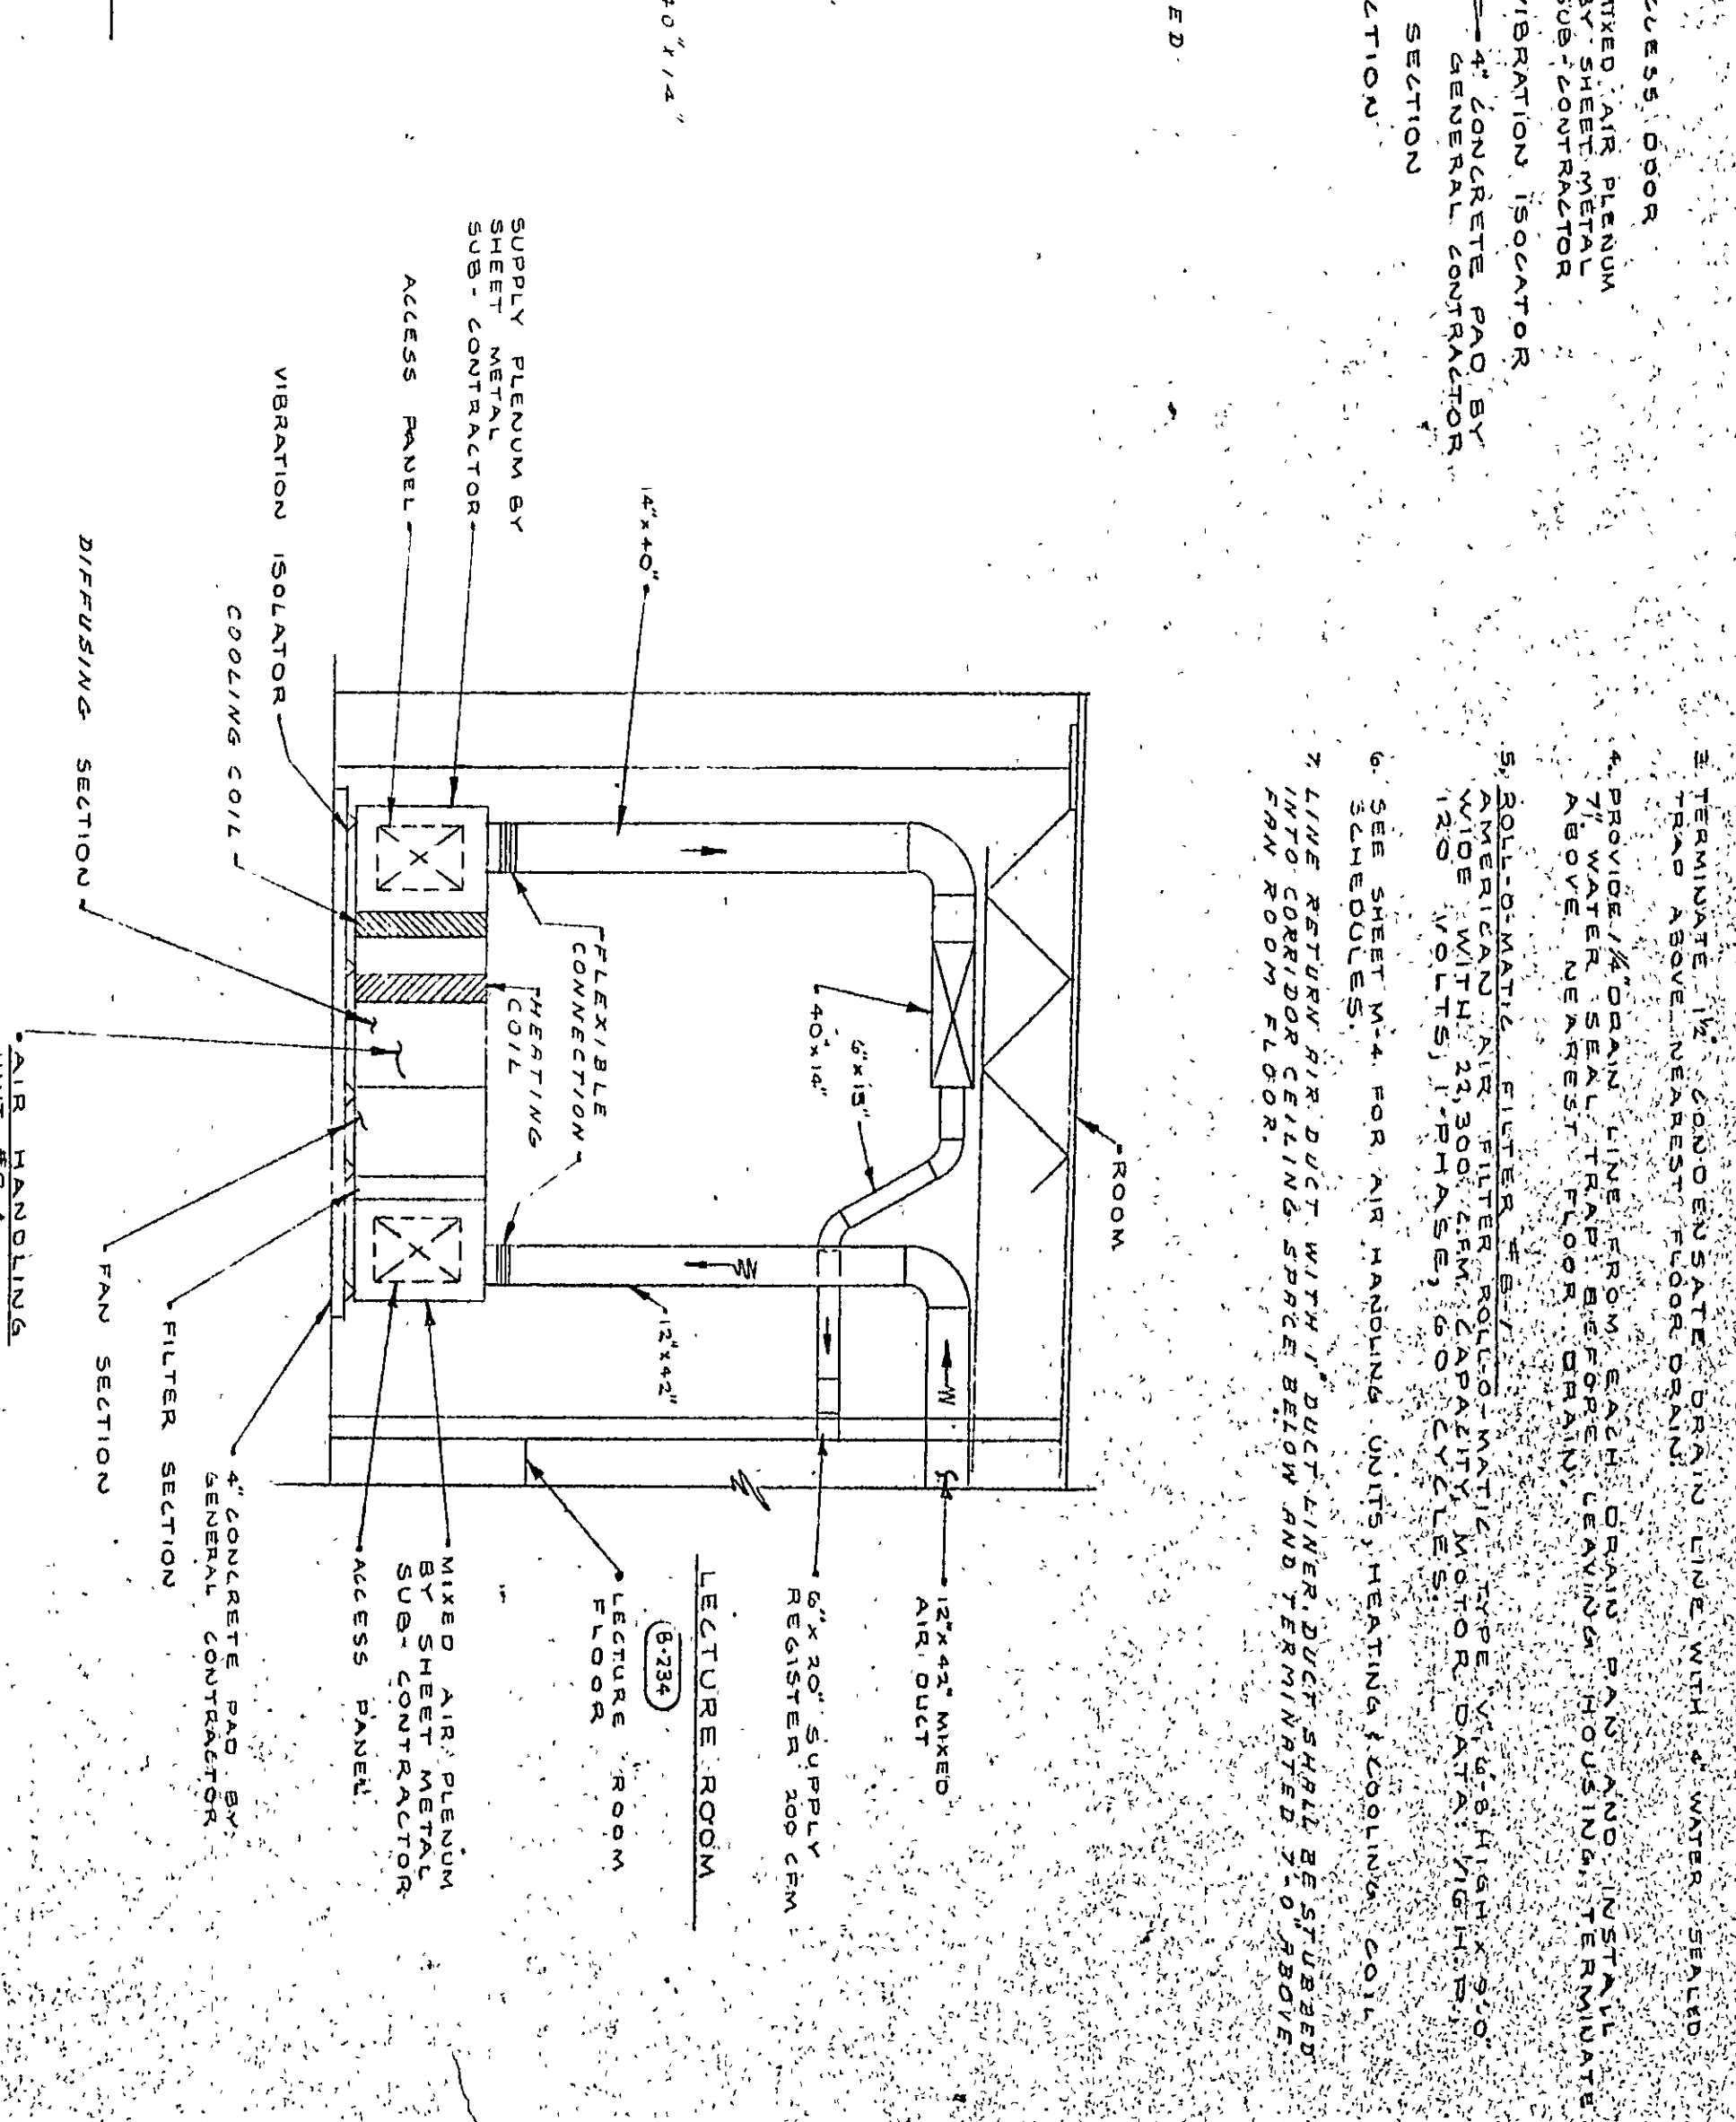

