



NOTES:
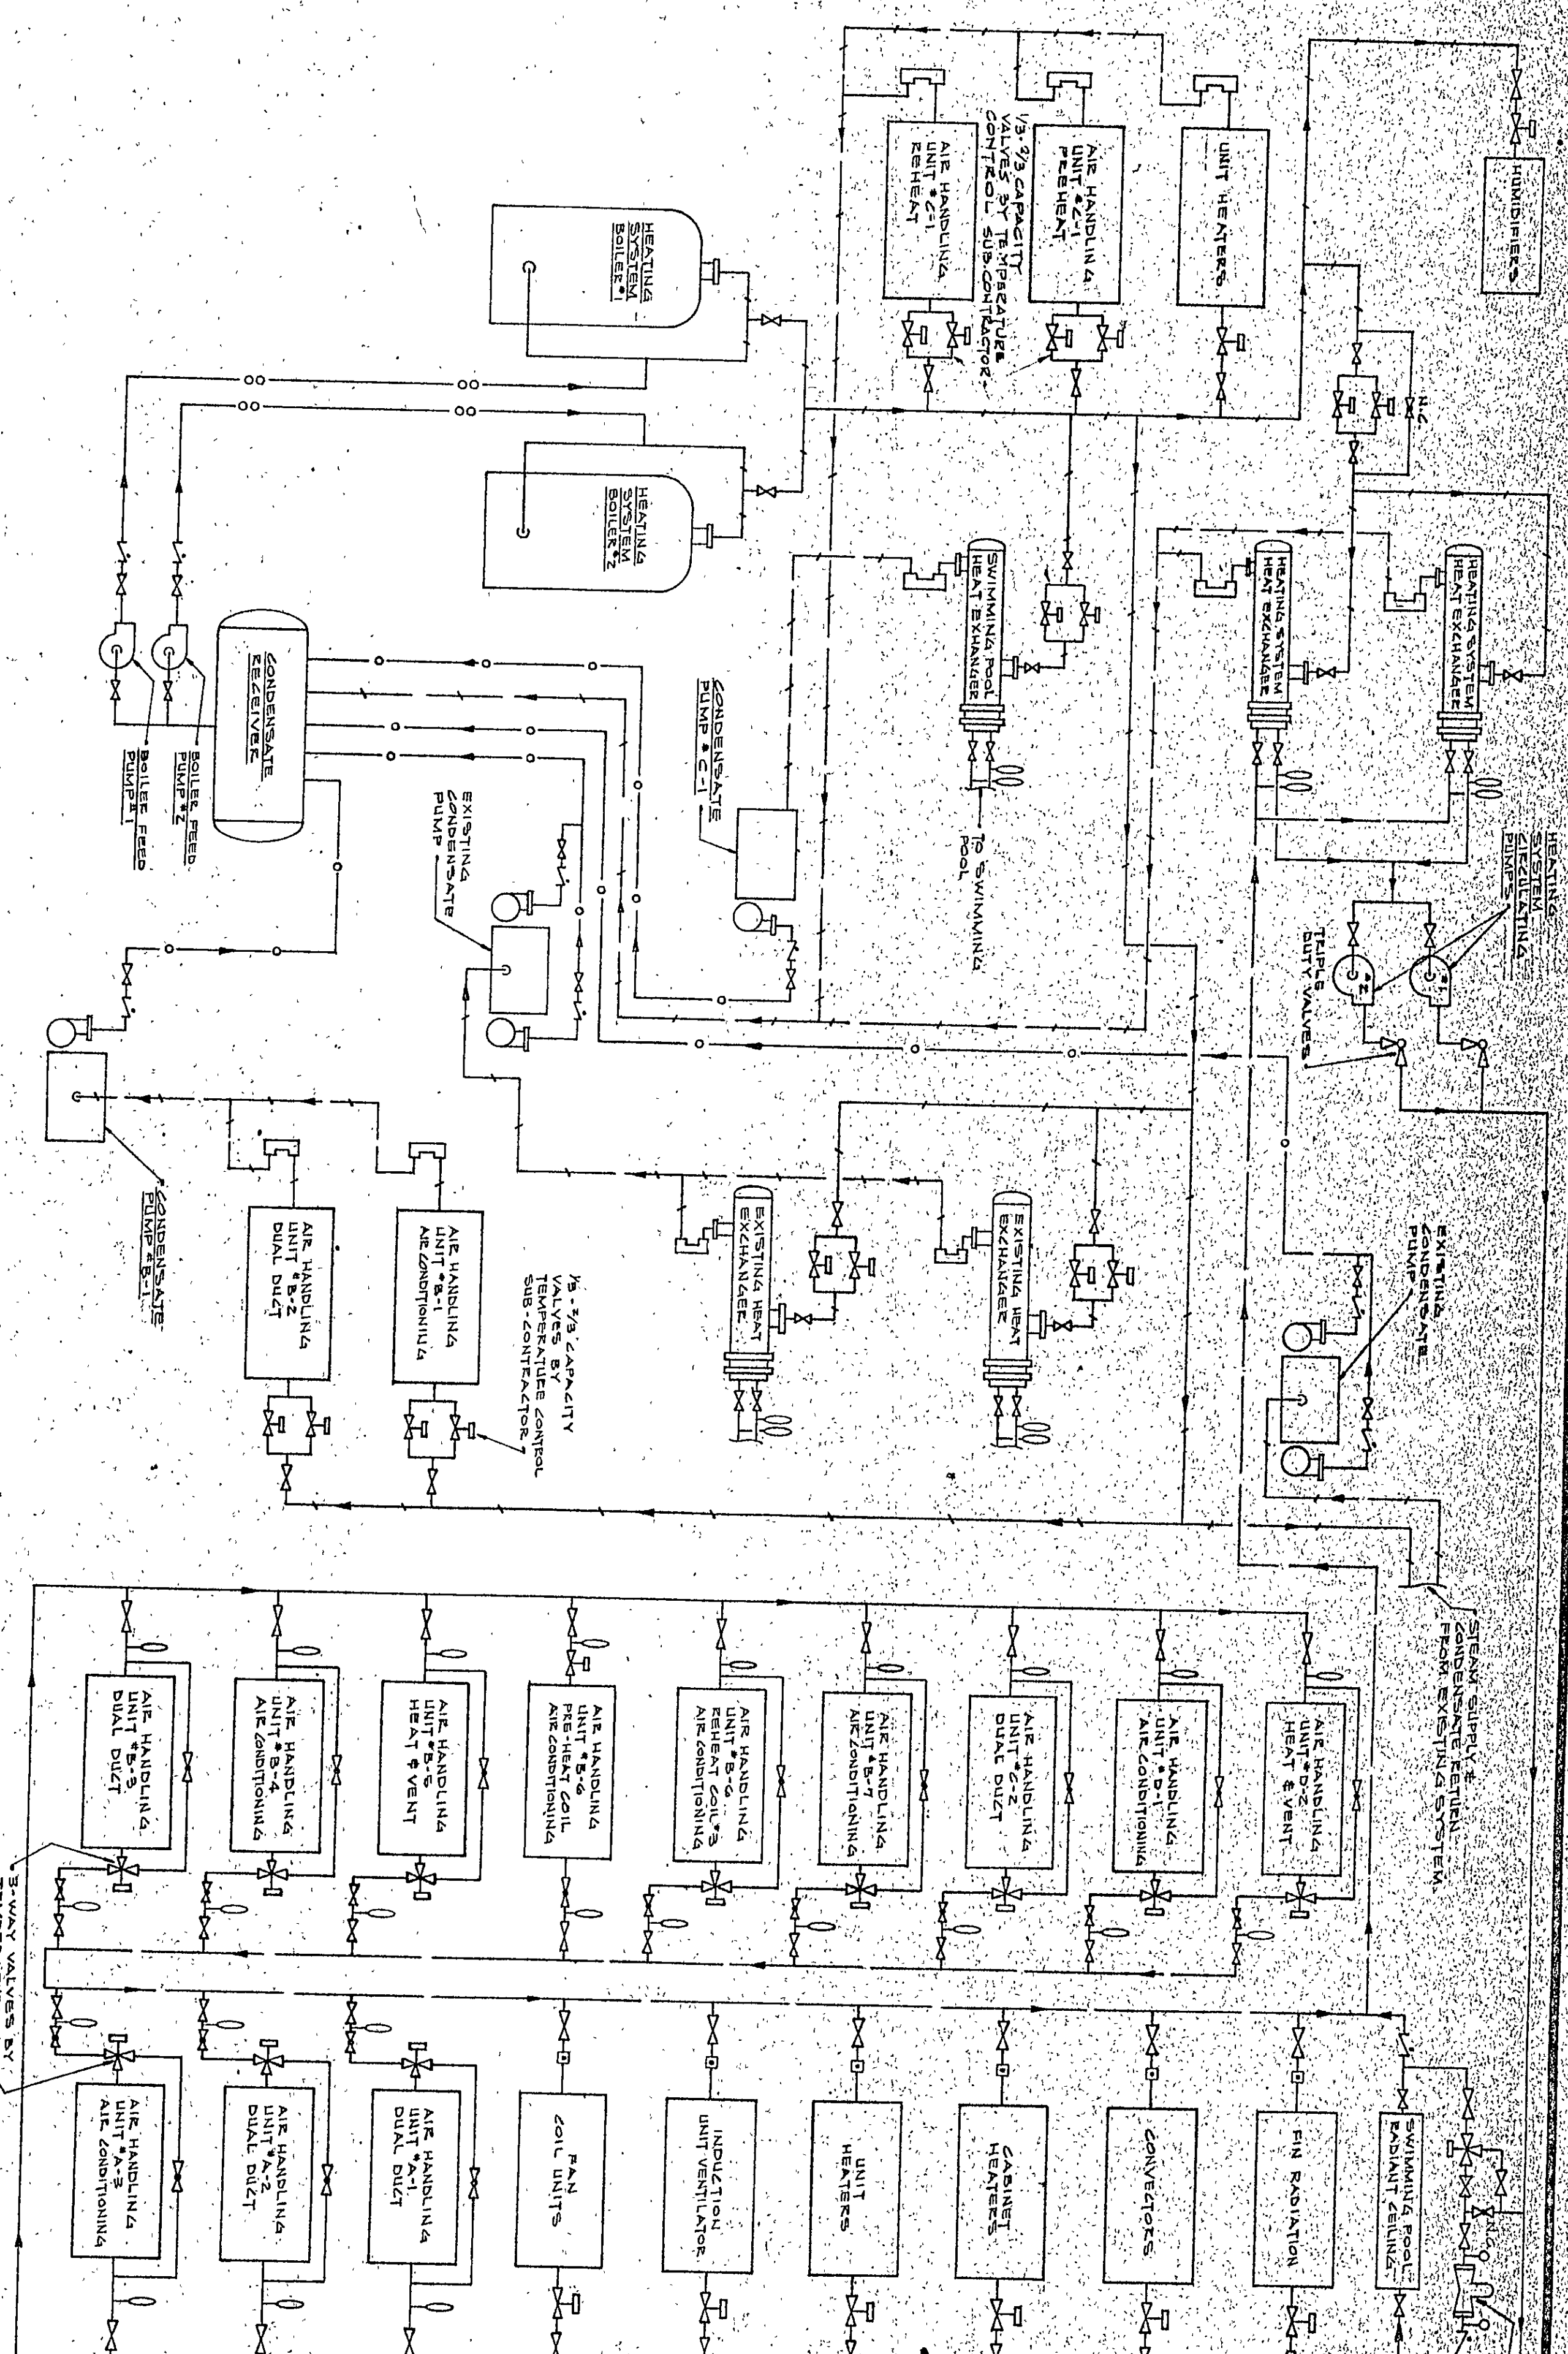


HEATING SYSTEM PIPING DIAGRAM

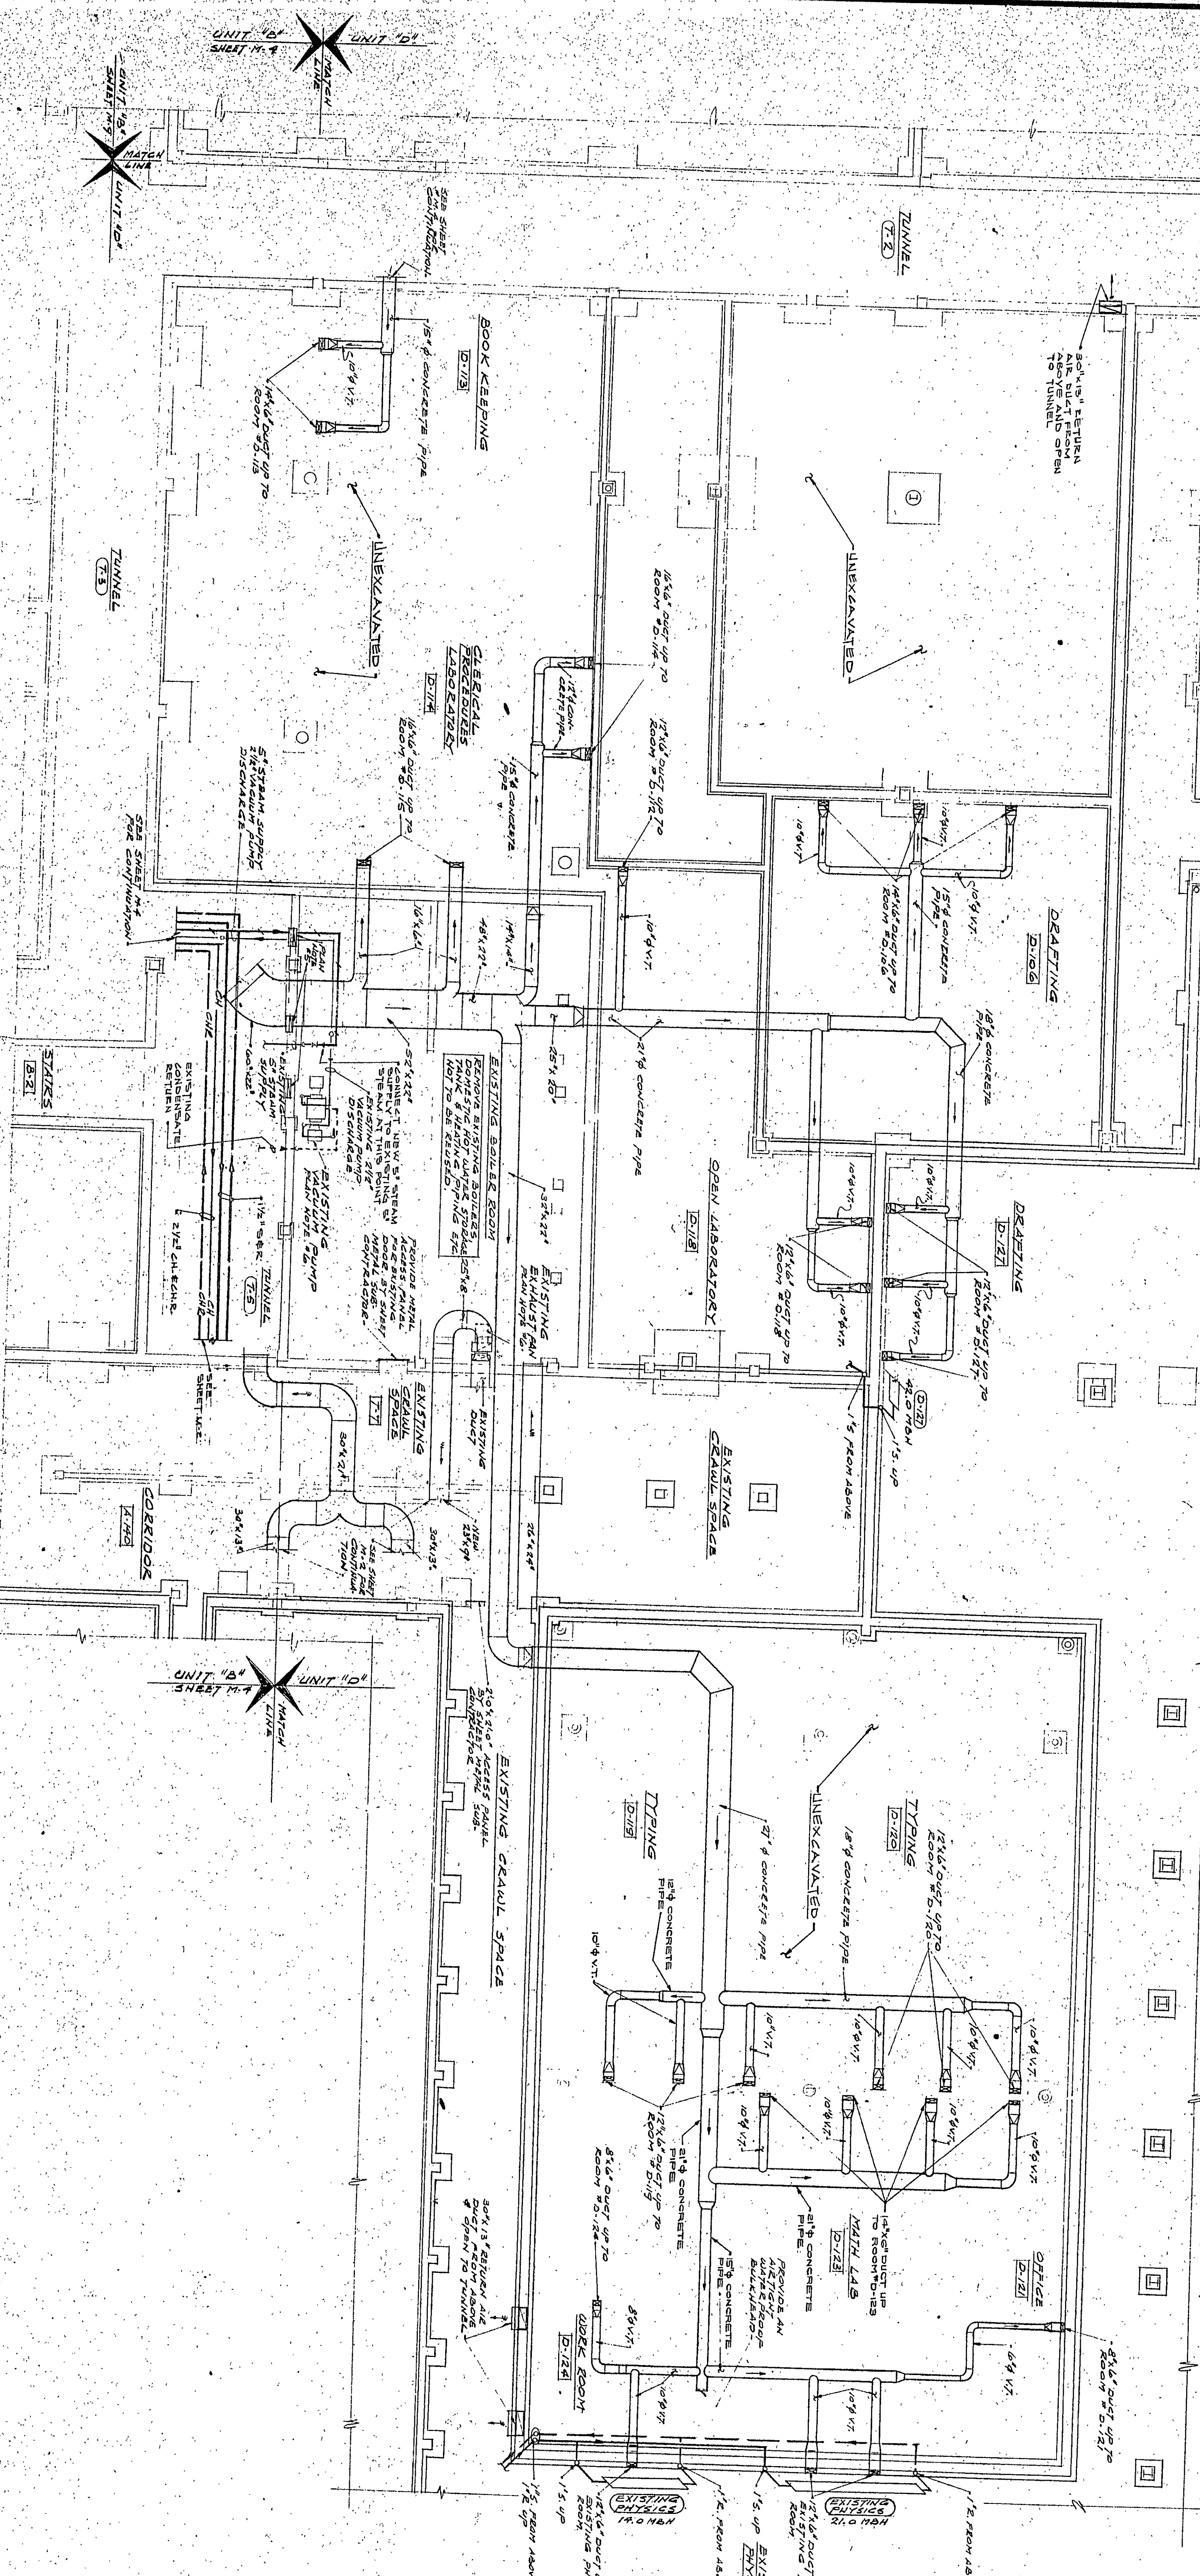


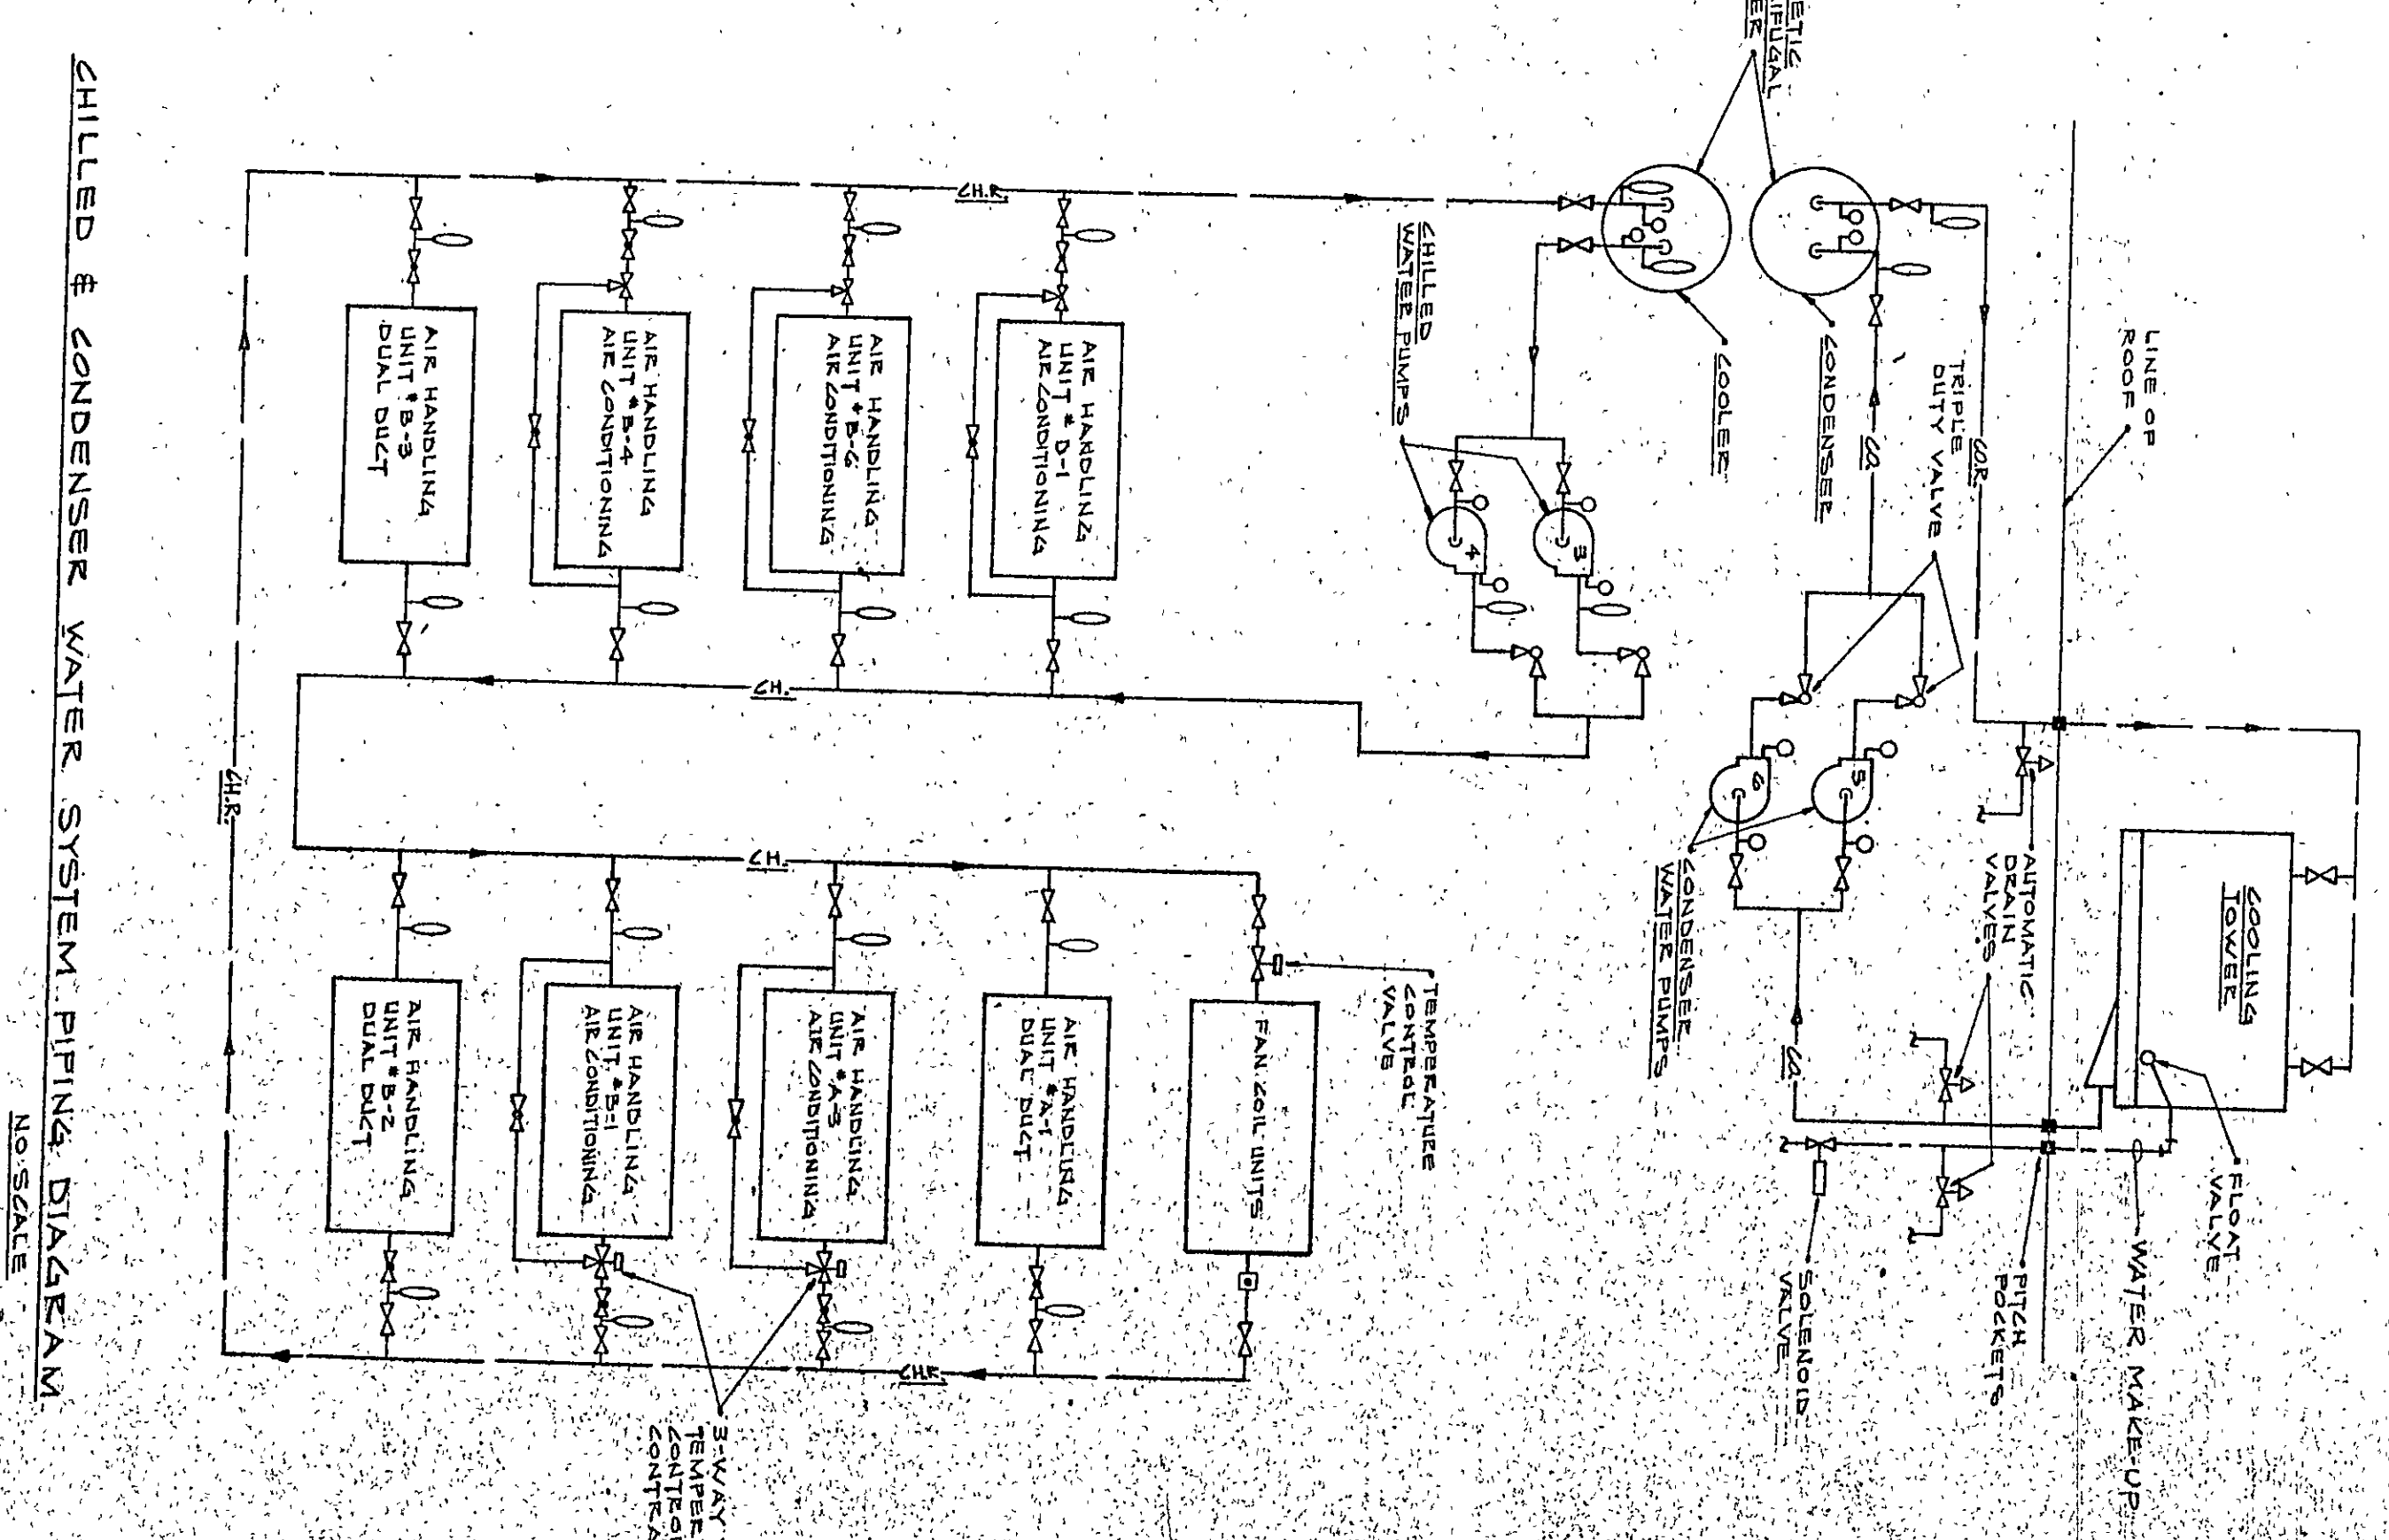


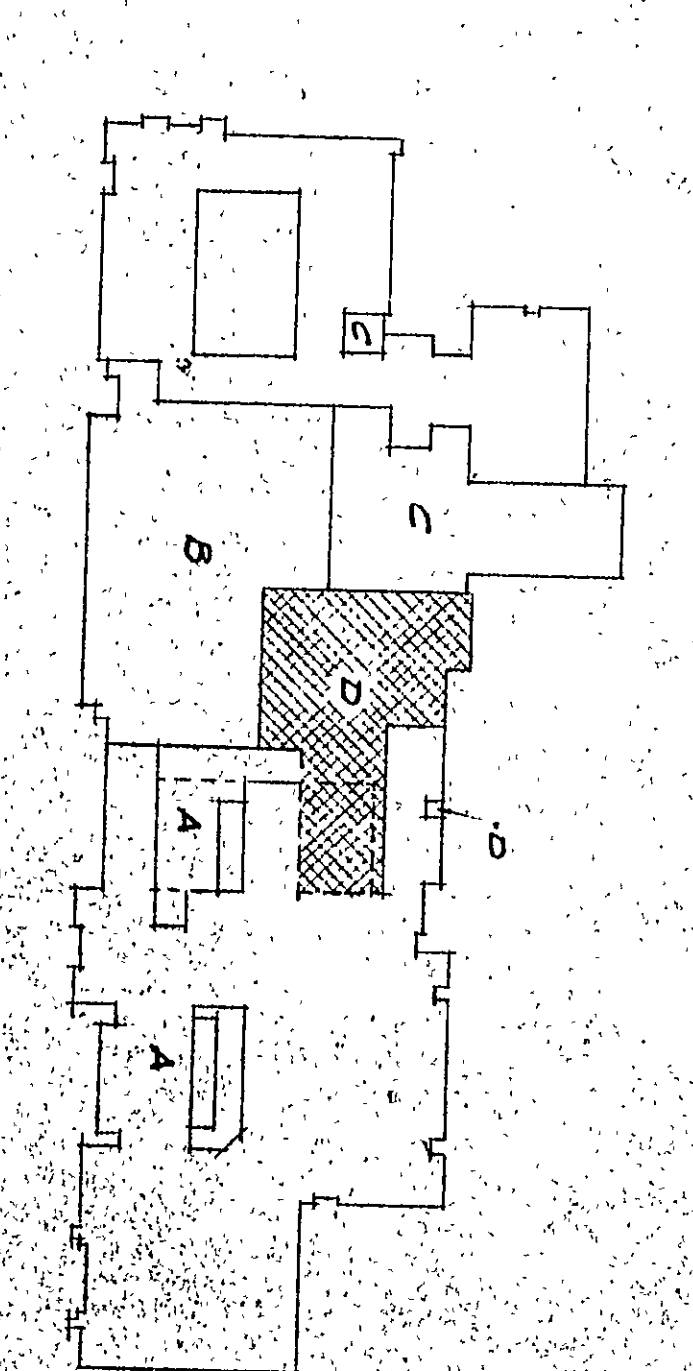

FOUNDATION KEY PLAN