




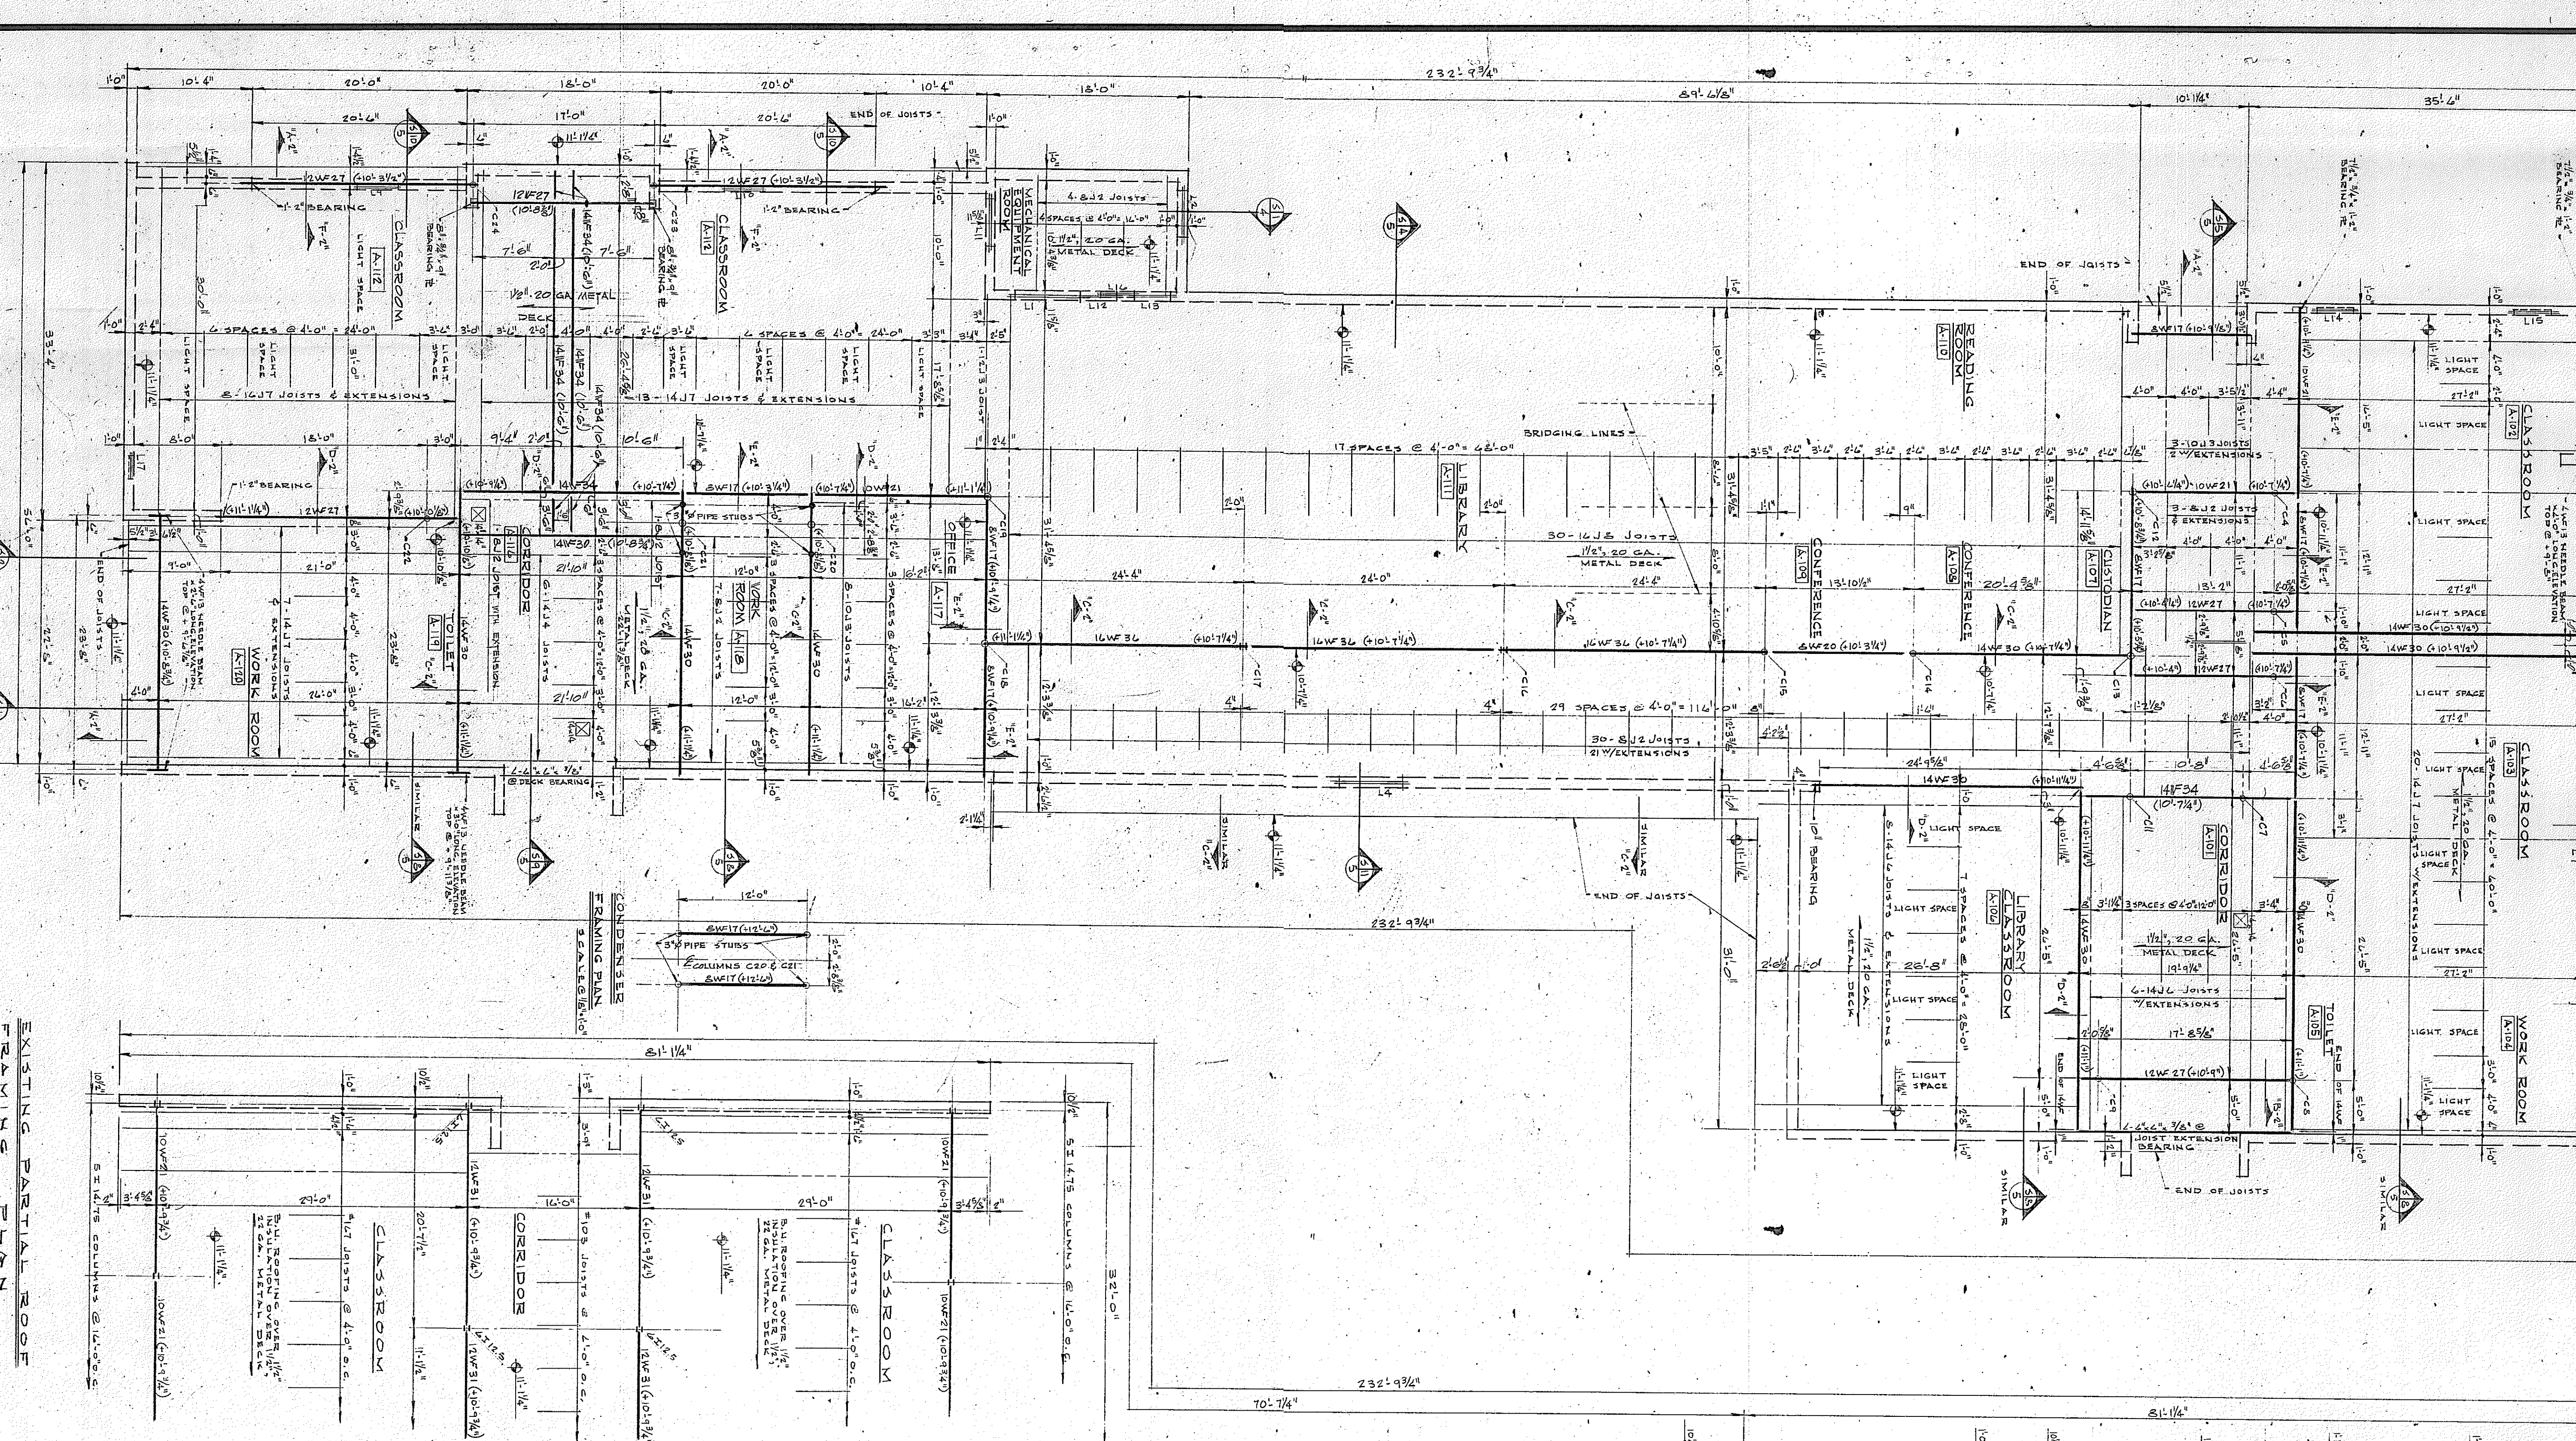

EXISTING PARTIAL ROOF FRAMING PLAN

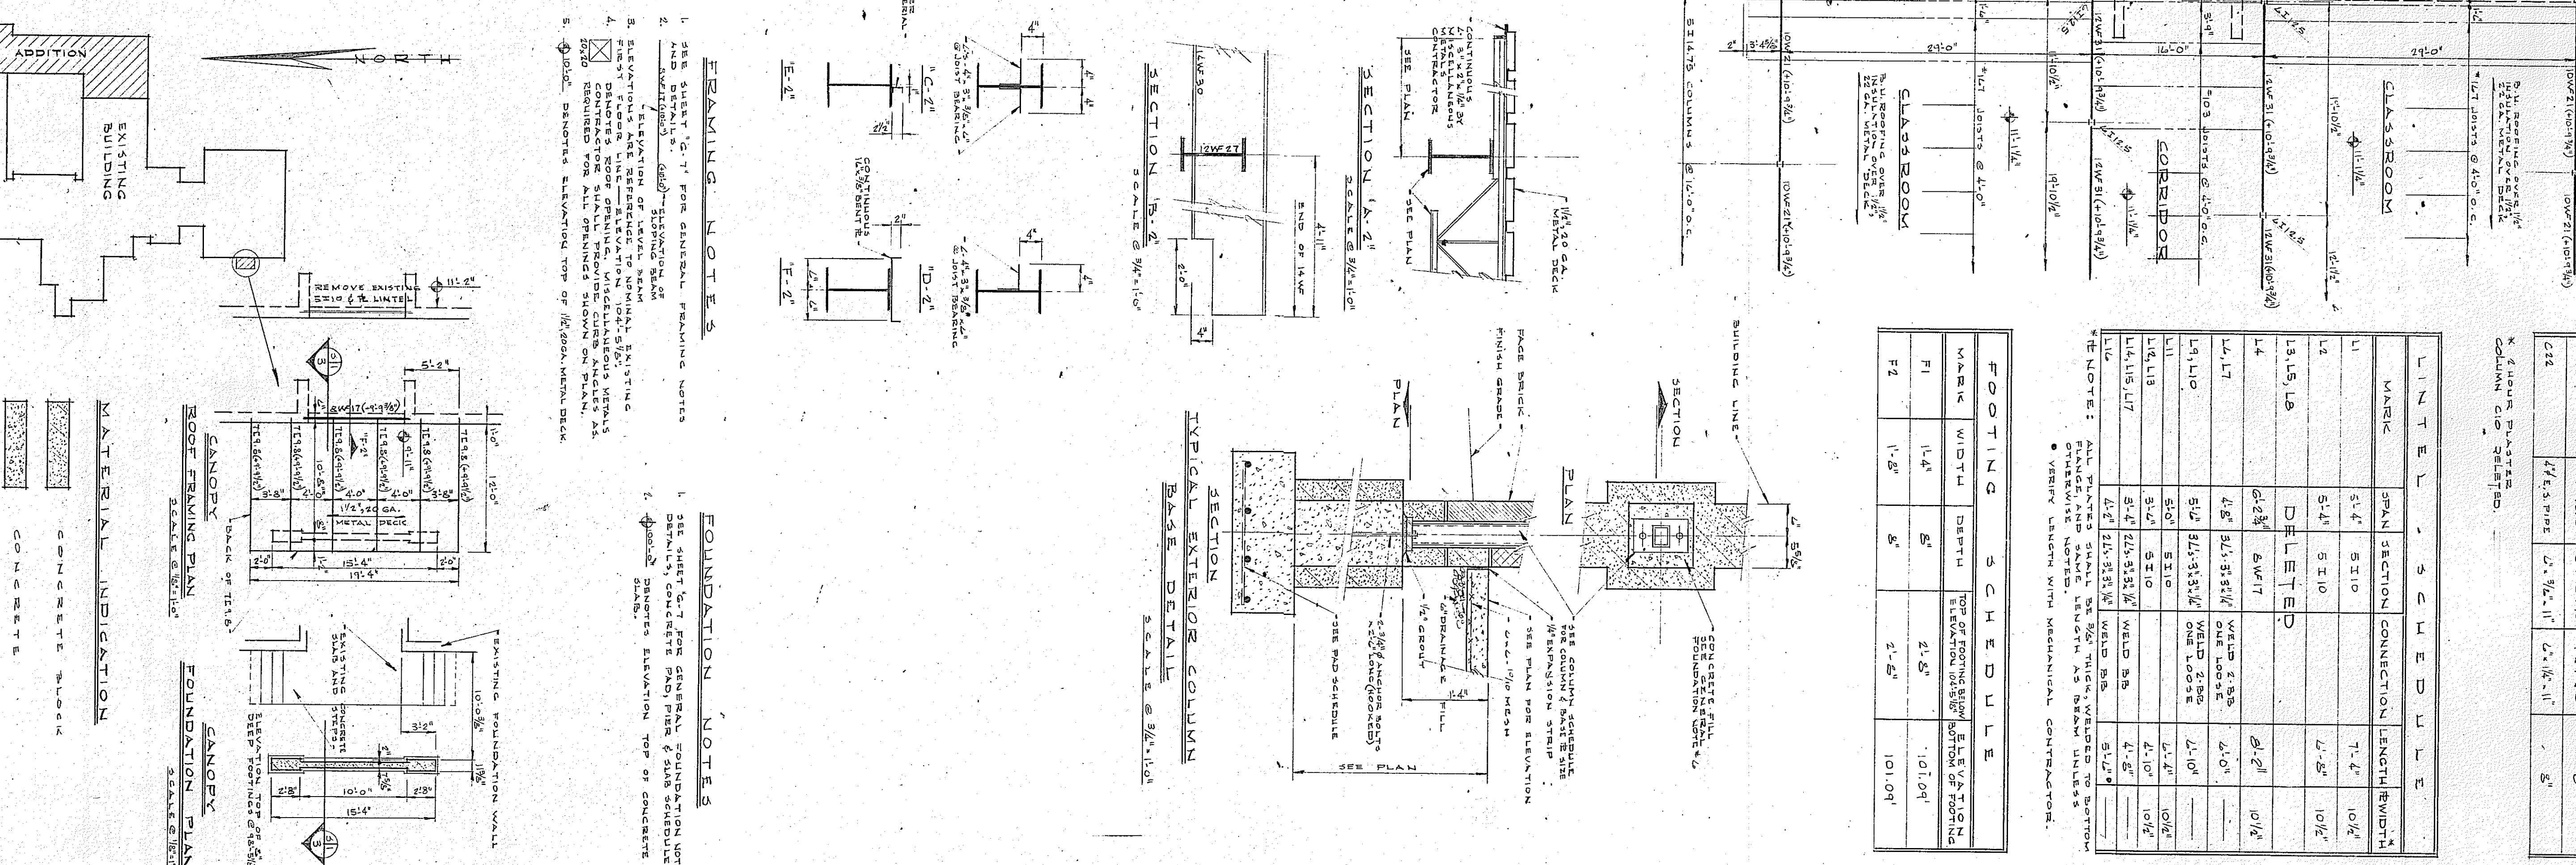

EXISTING PARTIAL ROOF FRAMING PLAN

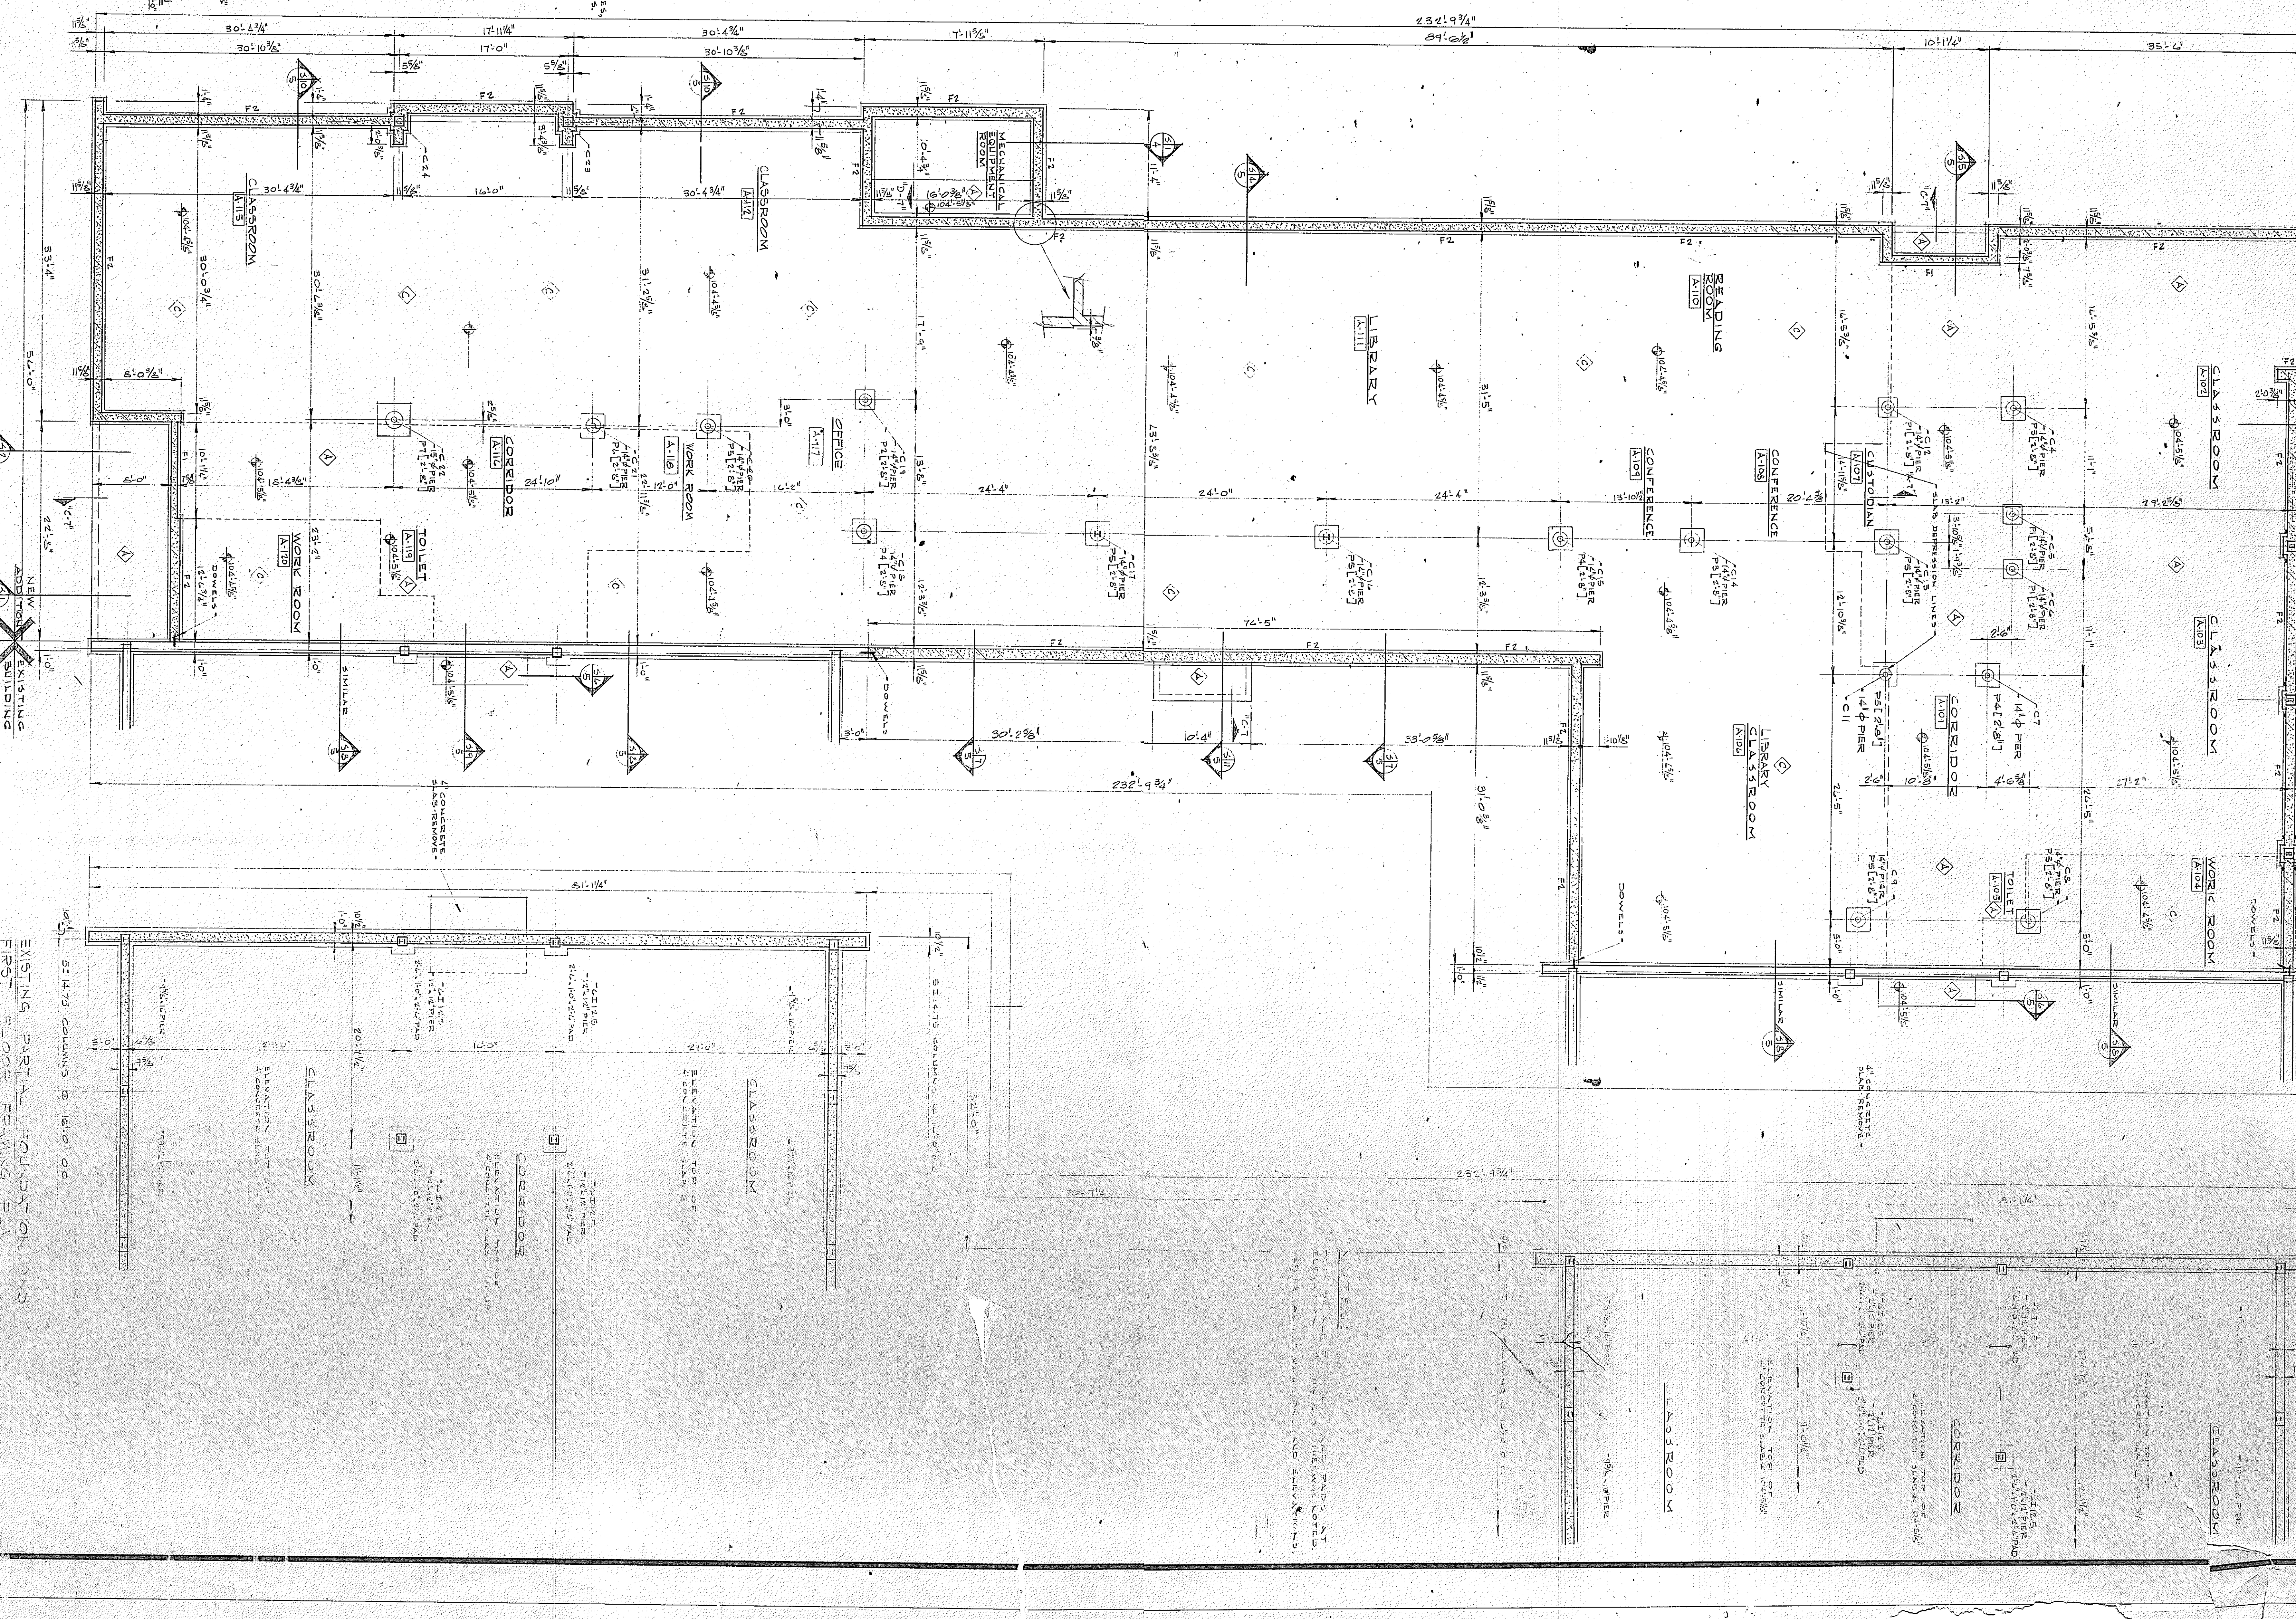

EXISTING PARTIAL FOUNDATION AND FOOTING PLAN