




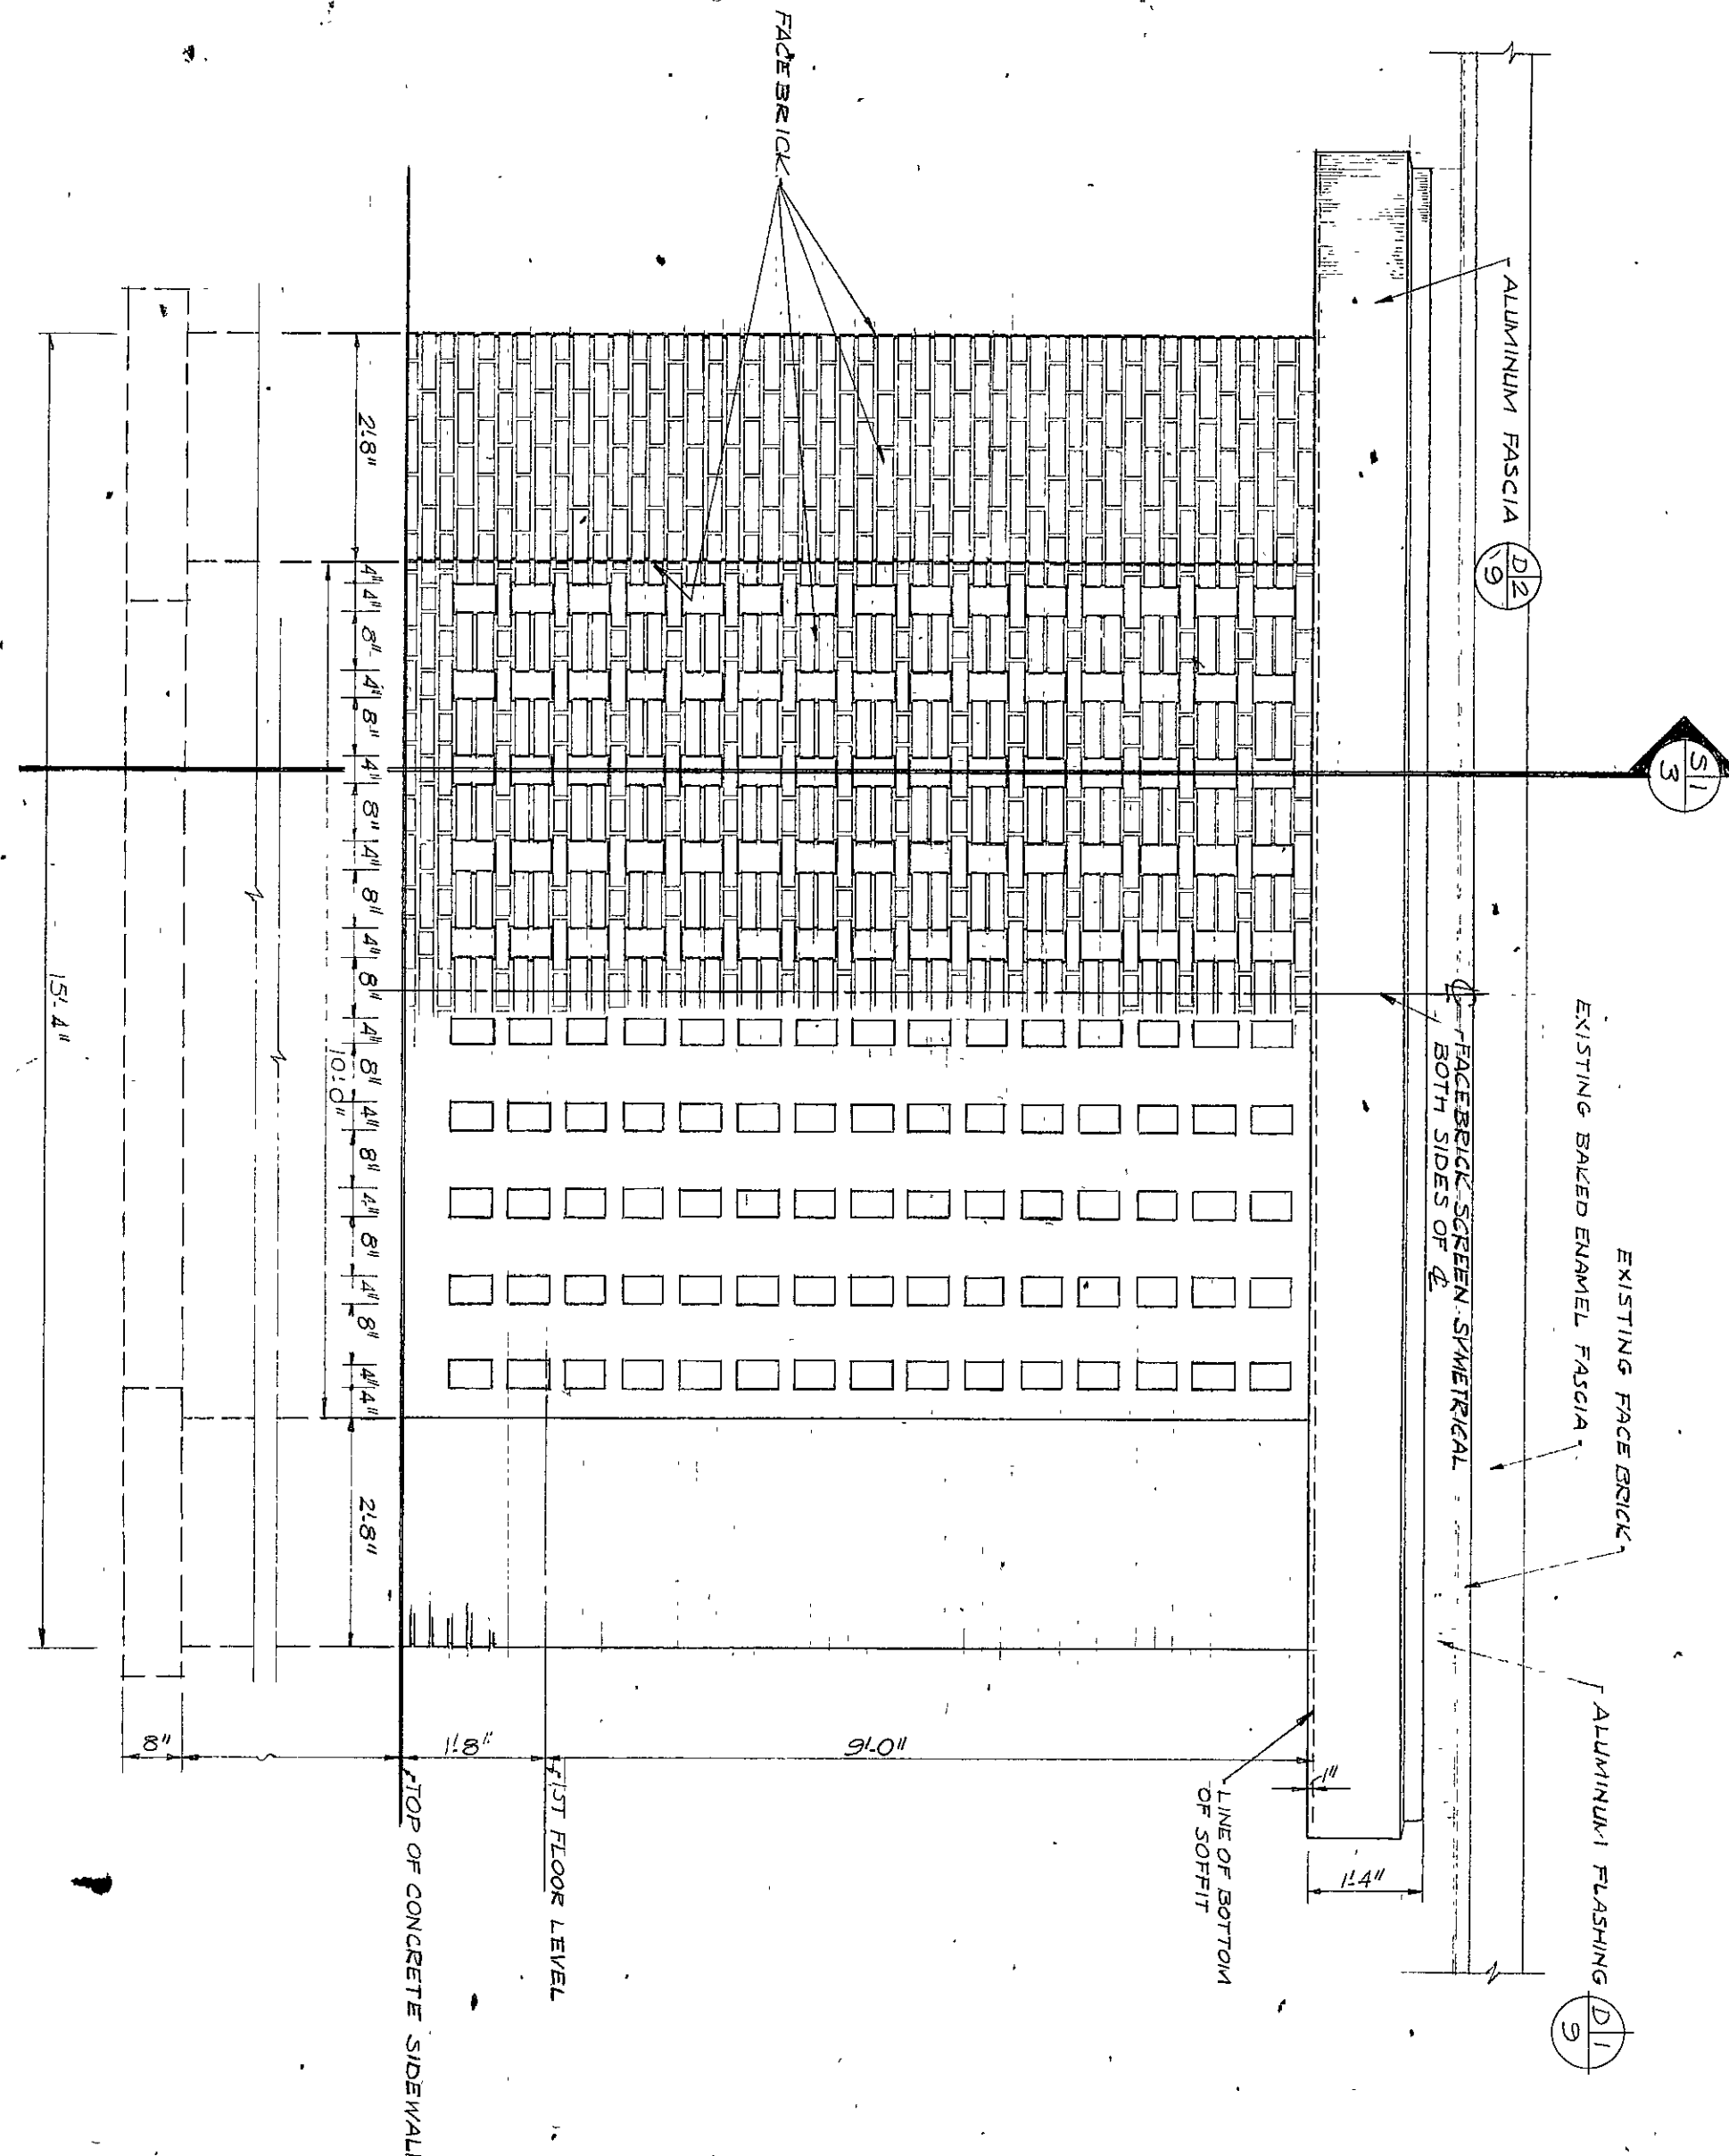


ELEVATION OF FACE BRICK SCREEN
SCALE: 1/2\"/>

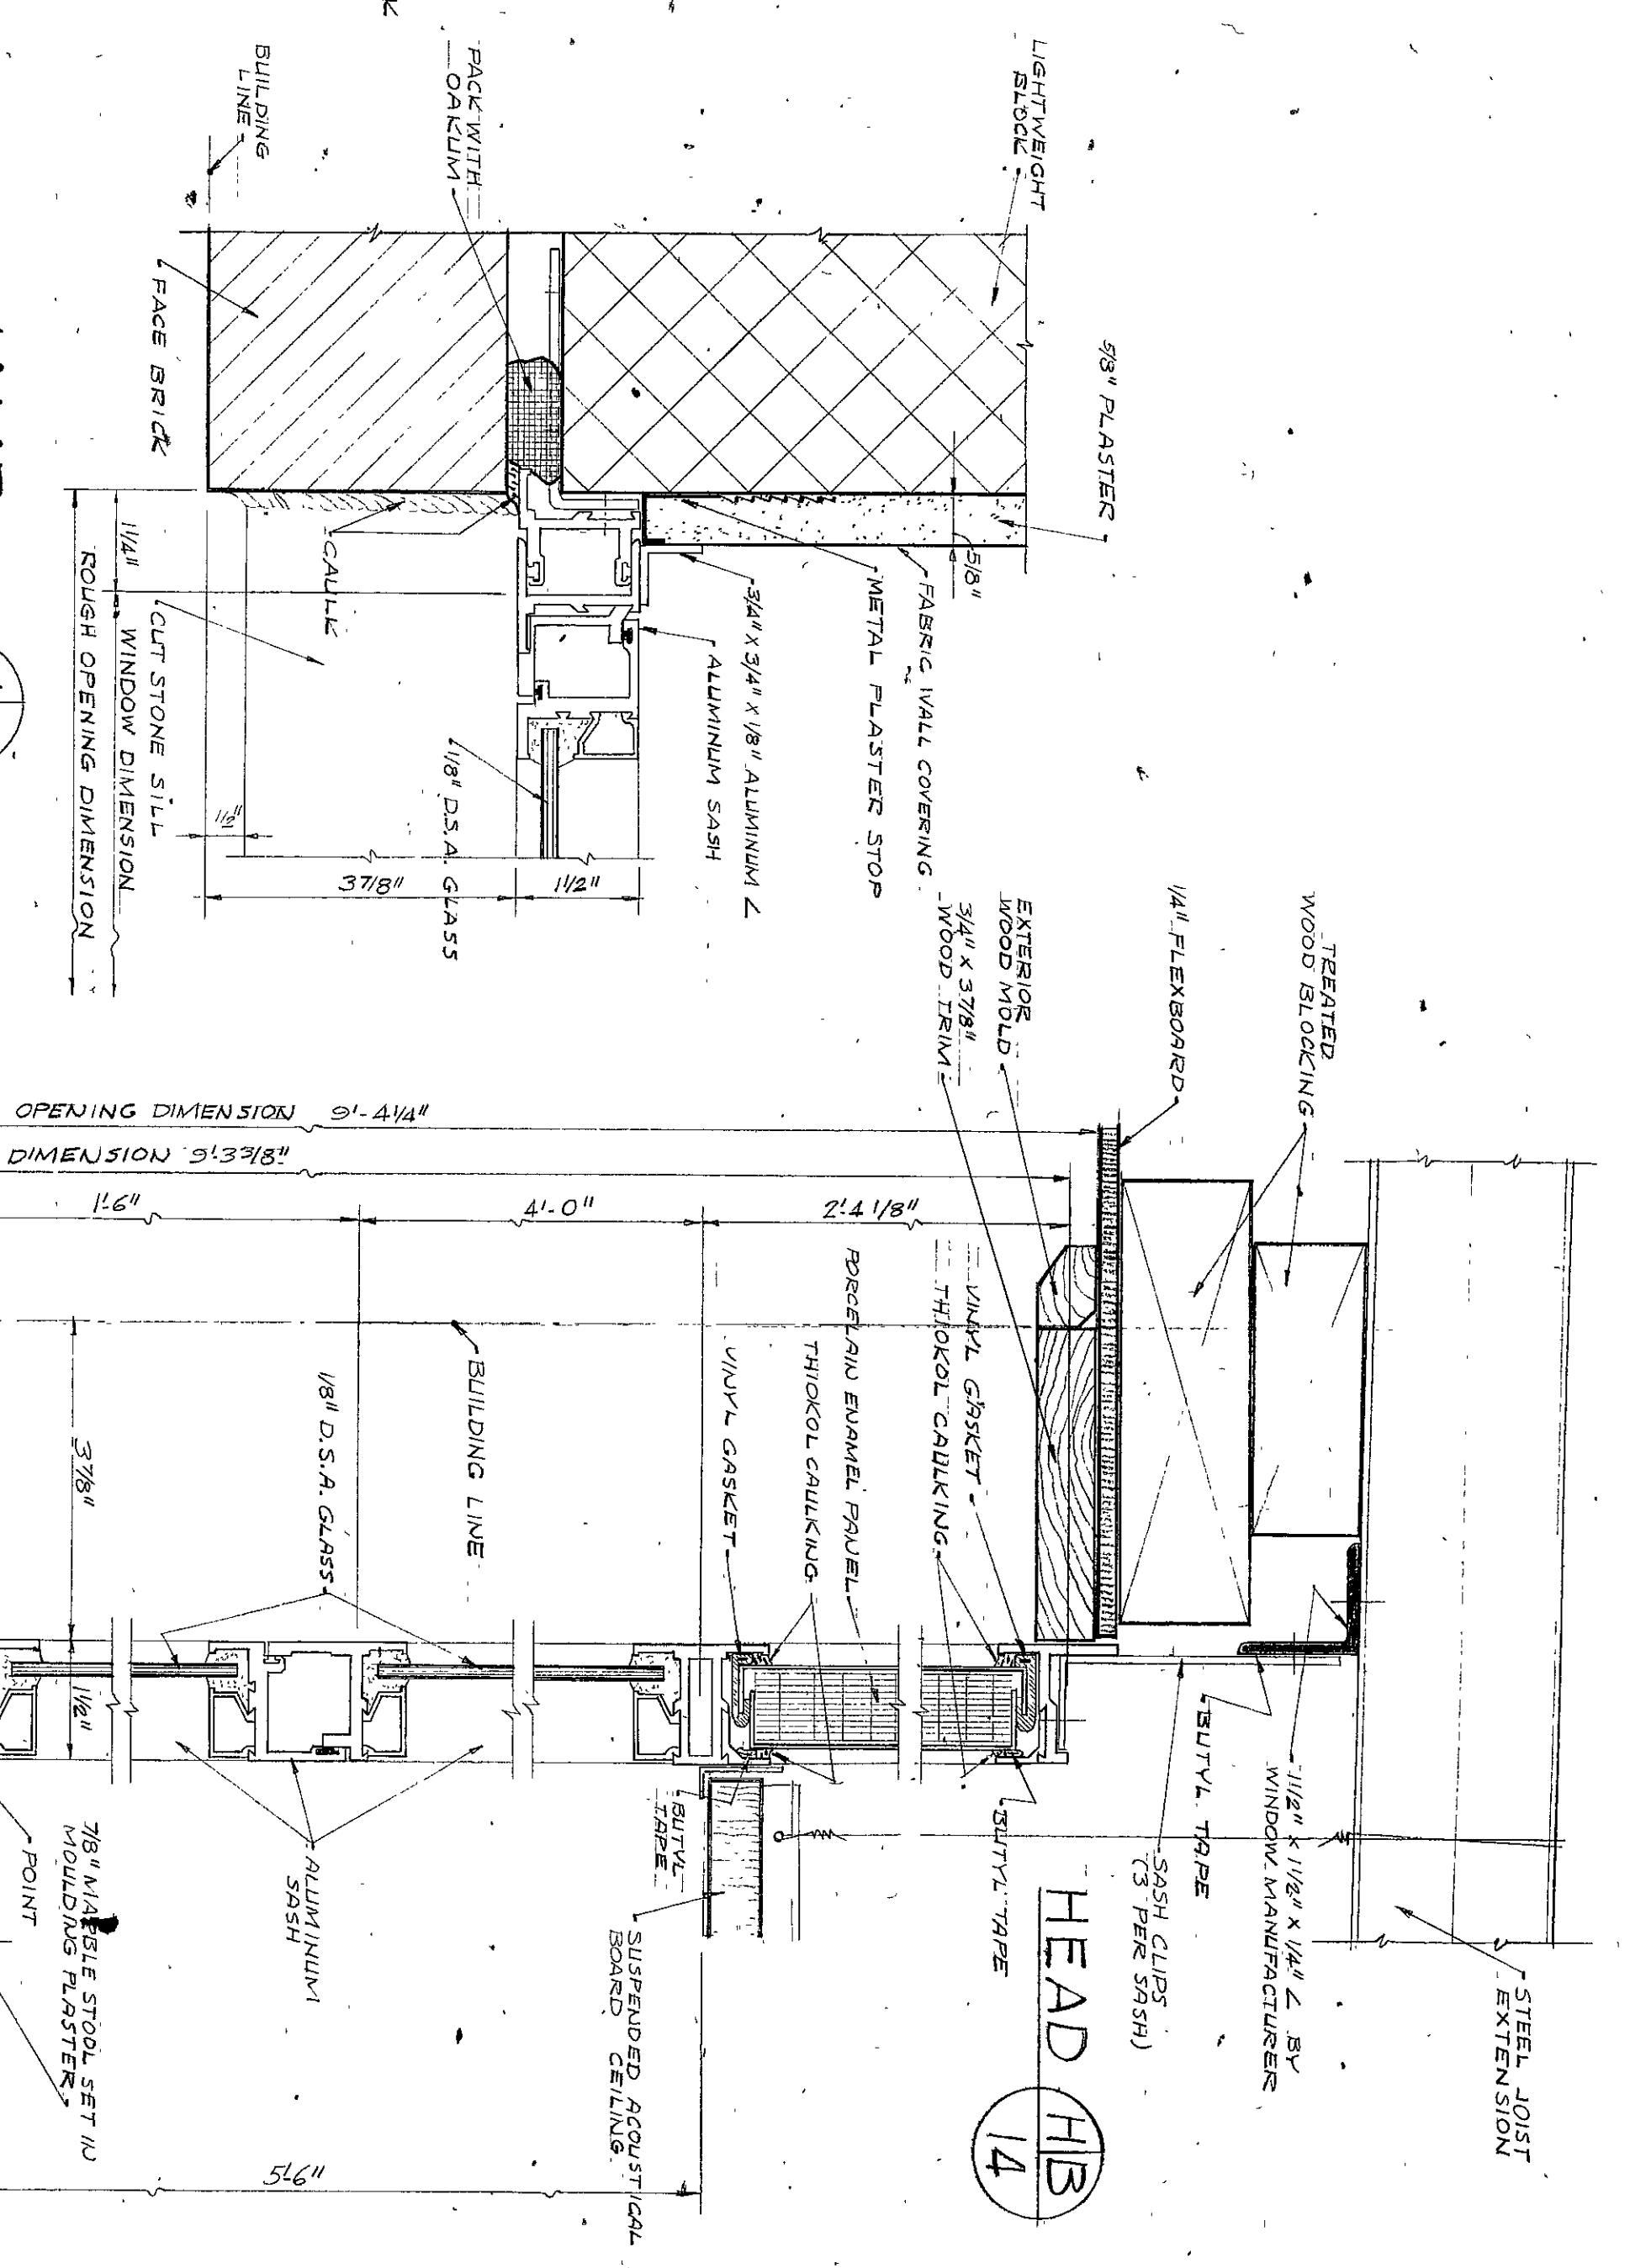


JAMB
SCALE: 1/2\"/>

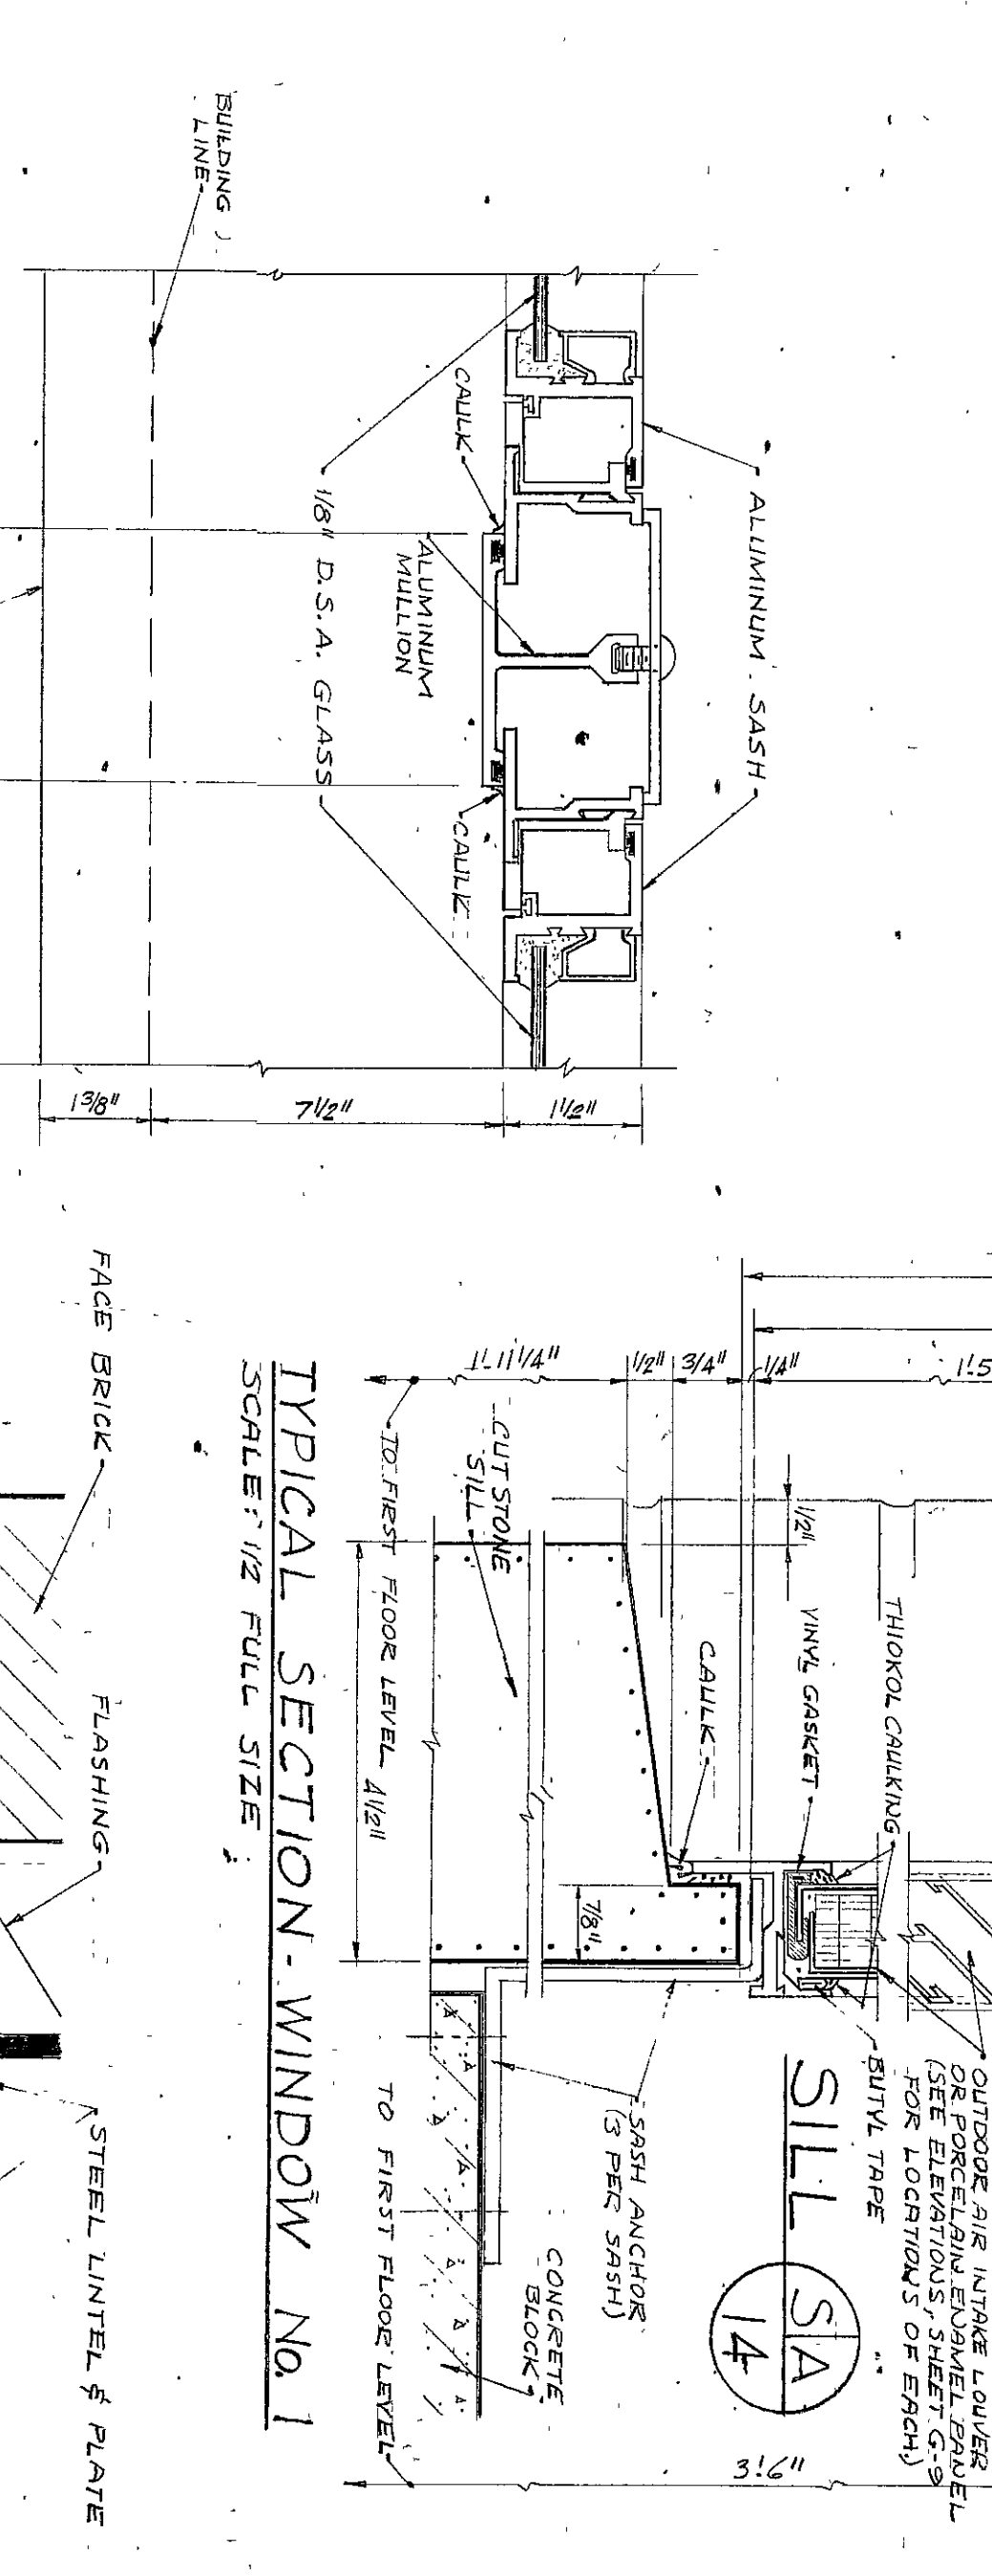

MULLION
SCALE: 1/2\"/>

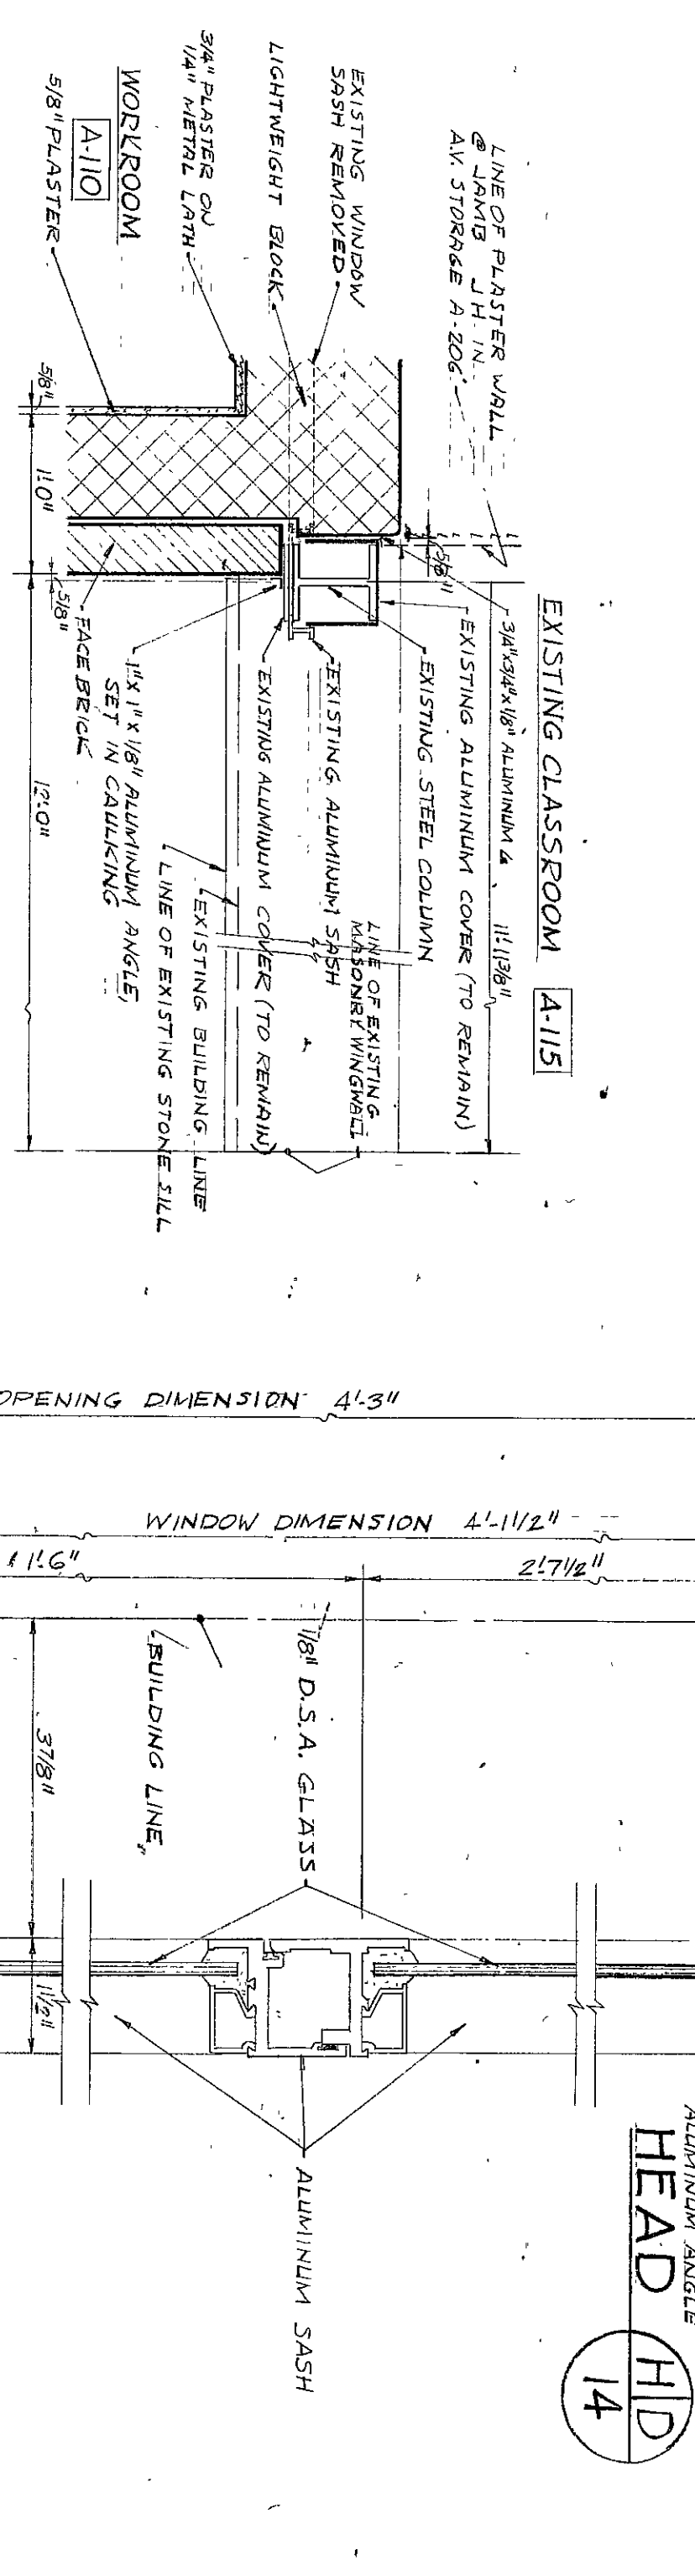




SILL
SCALE: 1/2\"/>

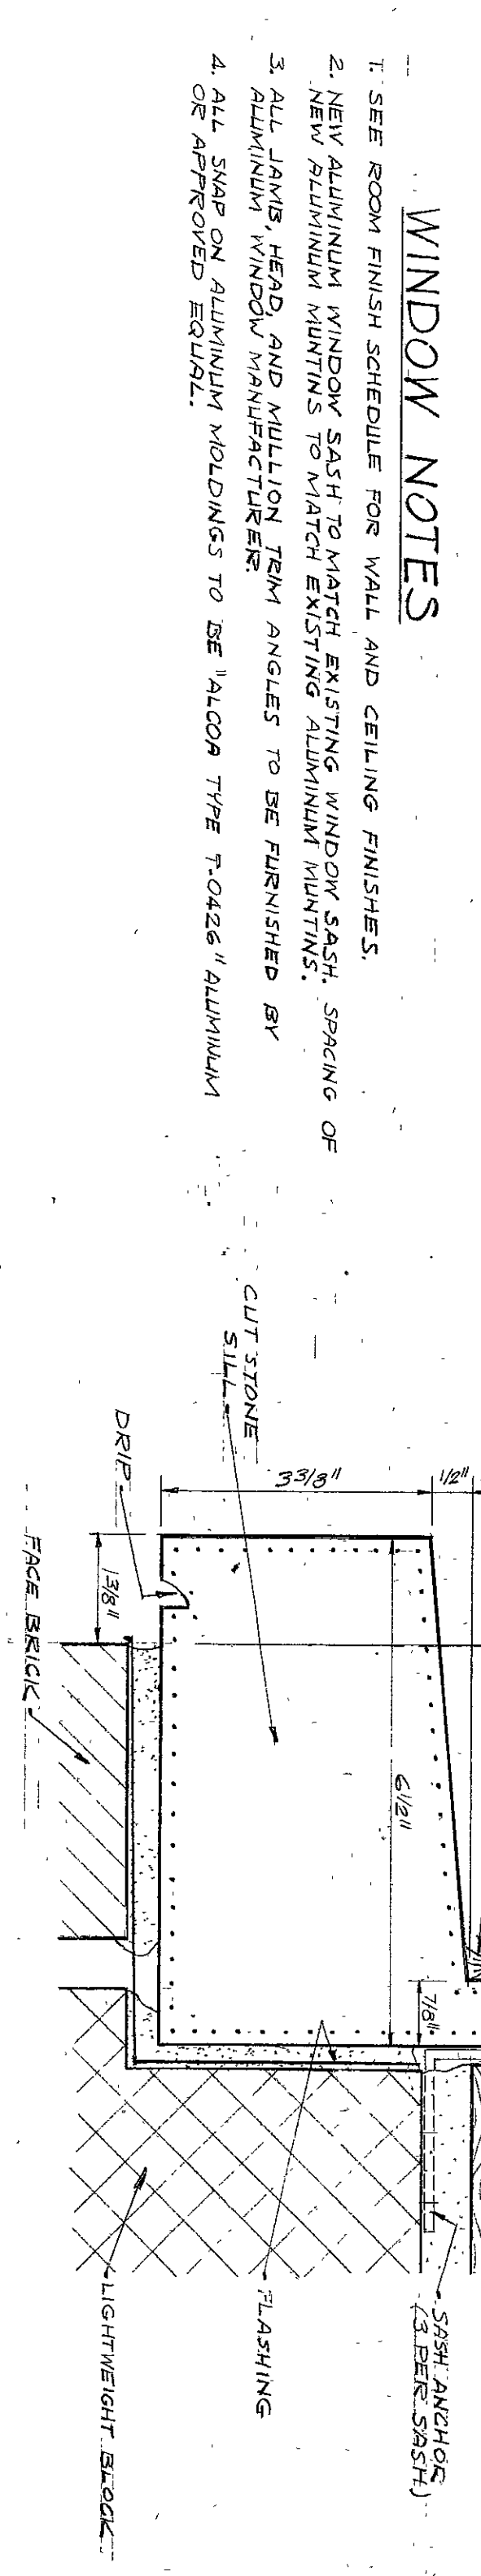


TYPICAL SECTION WINDOW NO. 2
SCALE: 1/2\"/>



- WINDOW NOTES
- SEE ROOM FINISH SCHEDULE FOR WALL AND CEILING FINISHES.

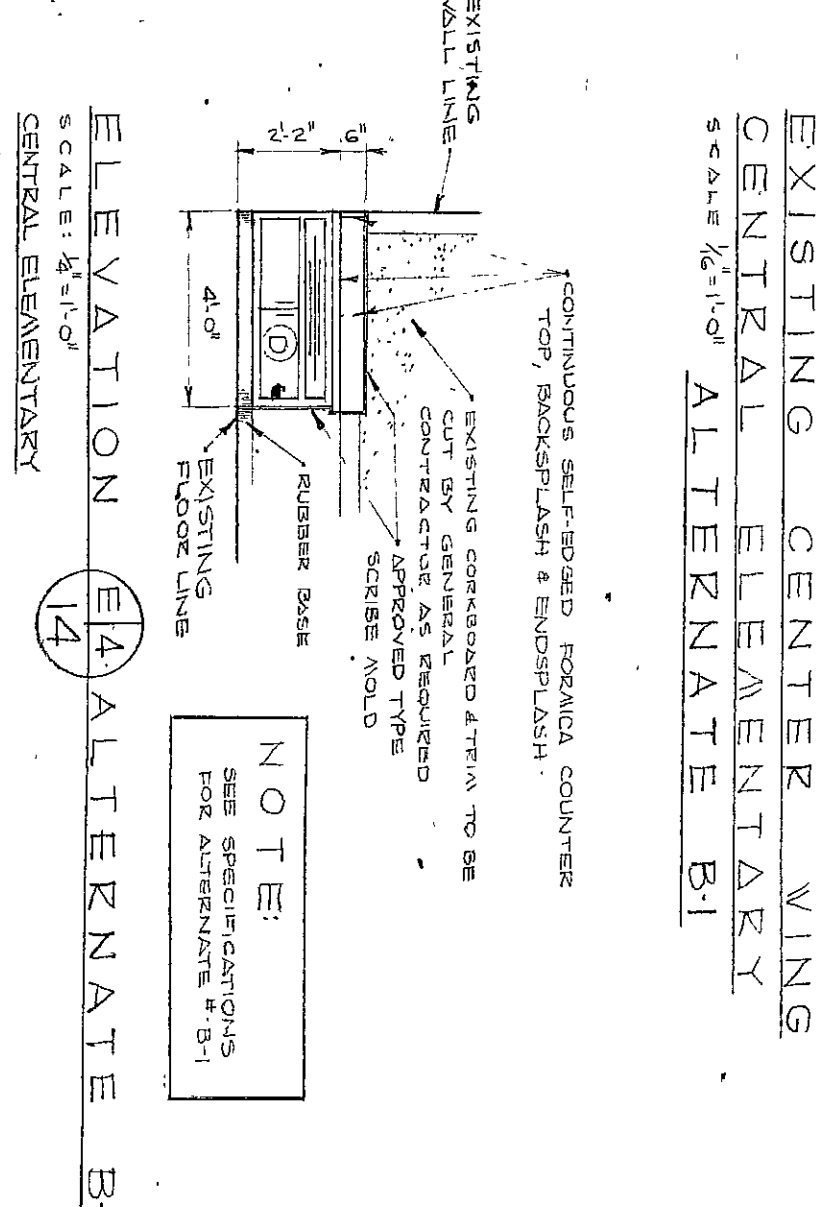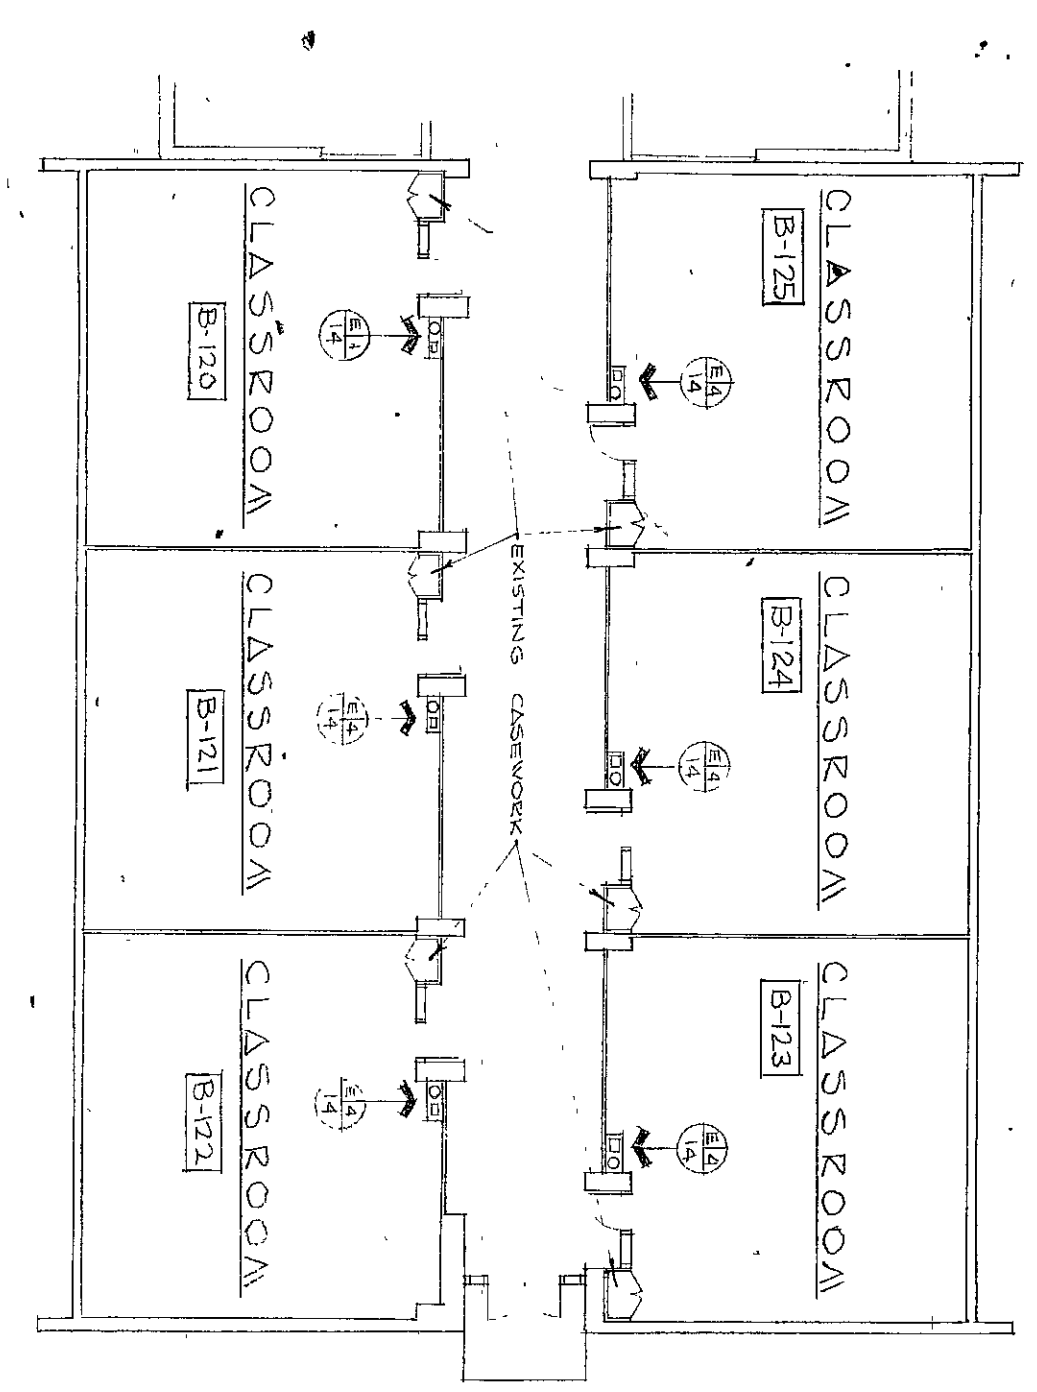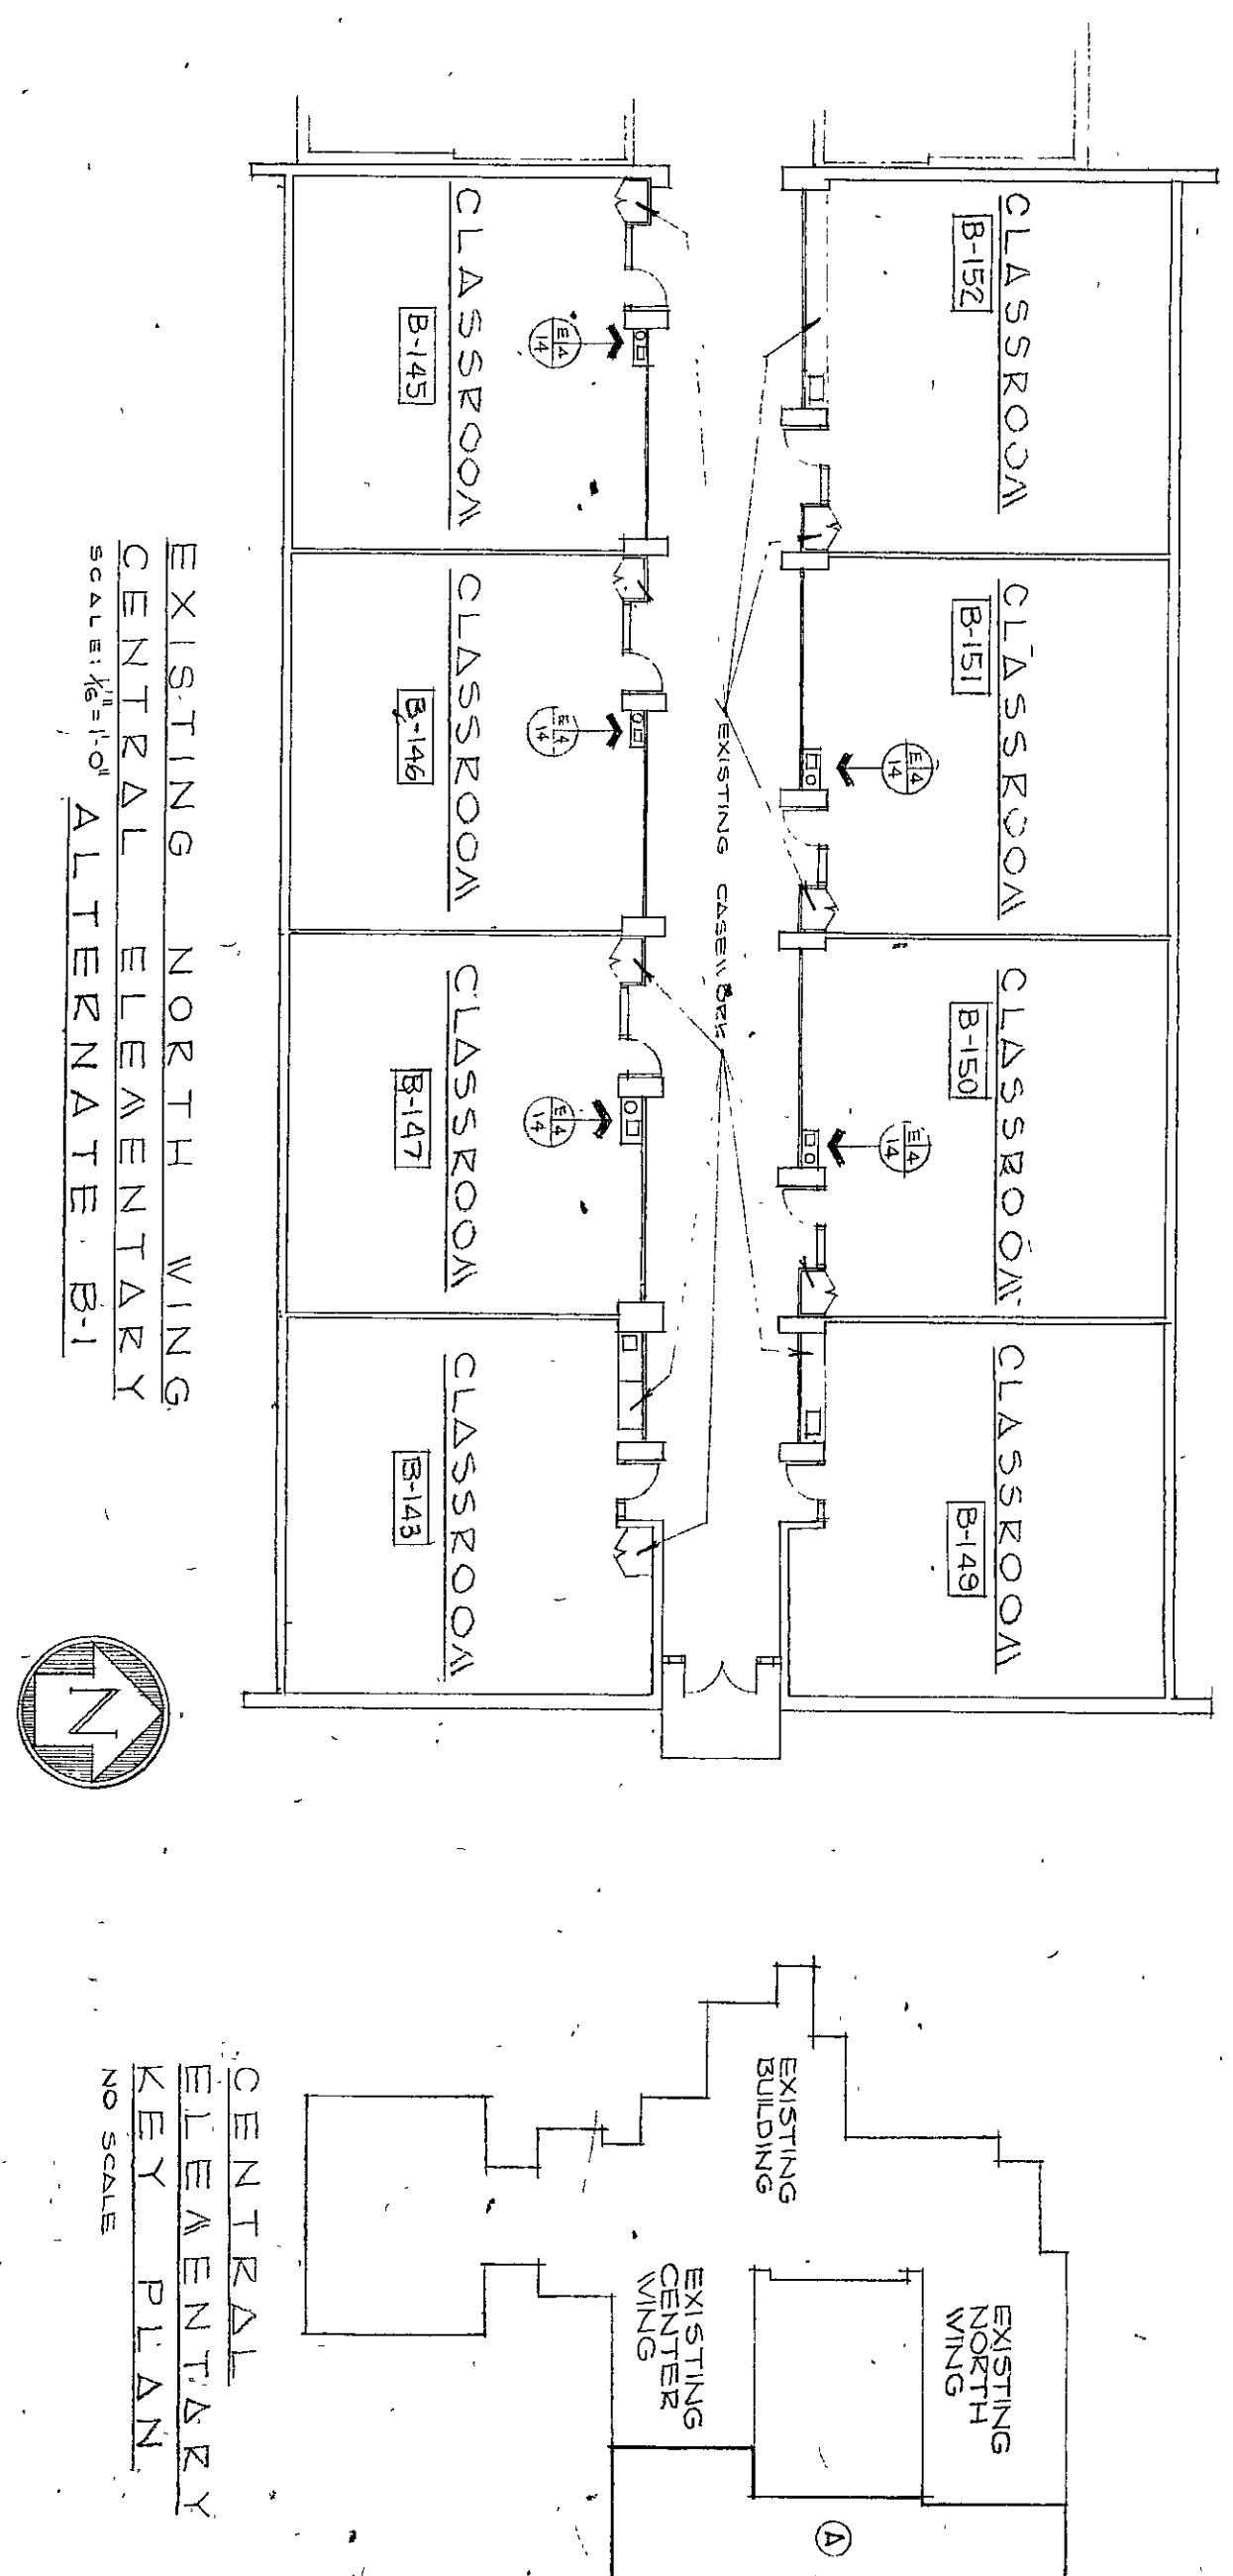



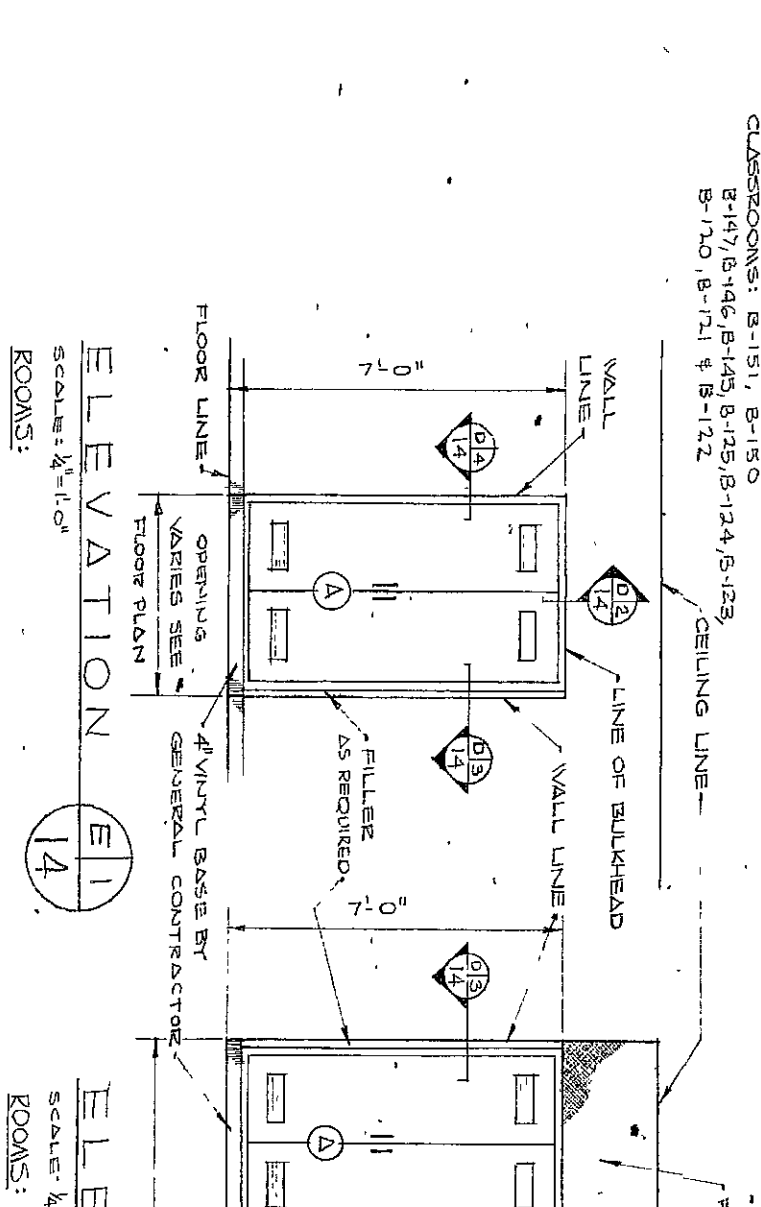


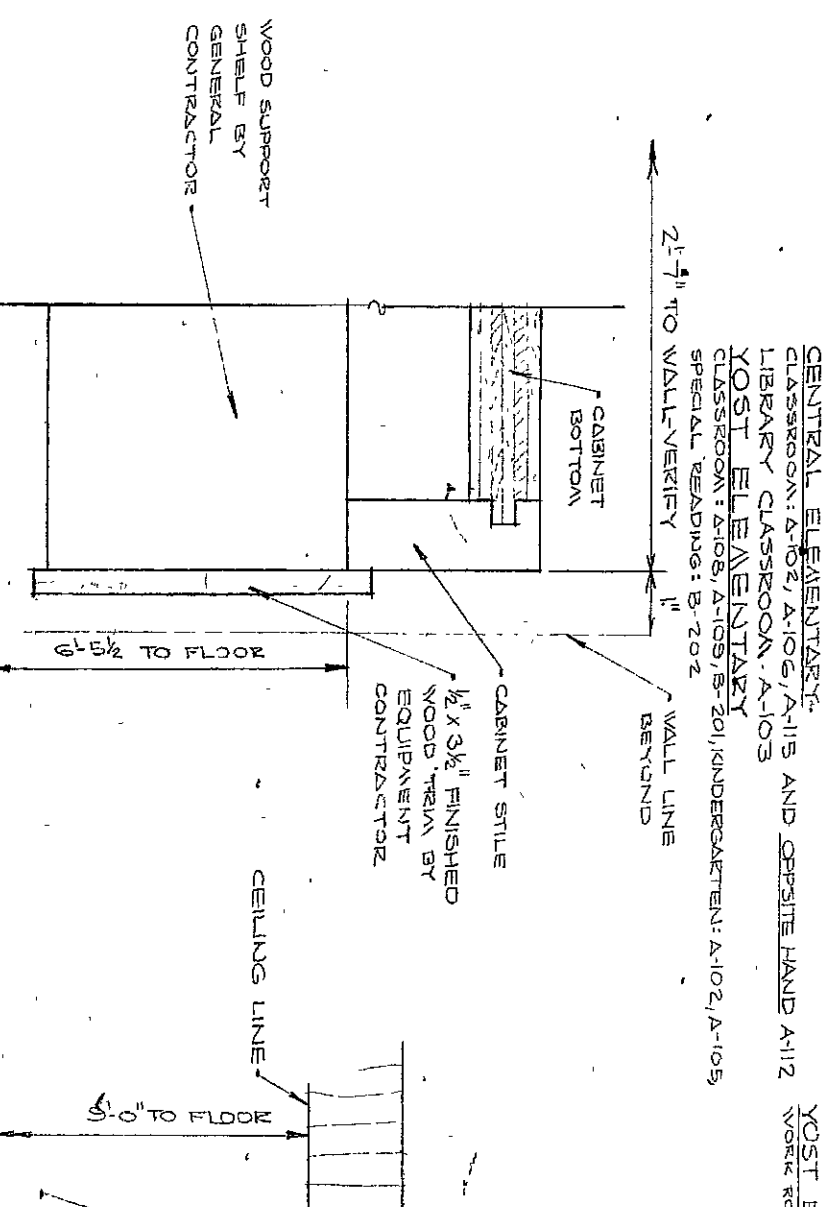


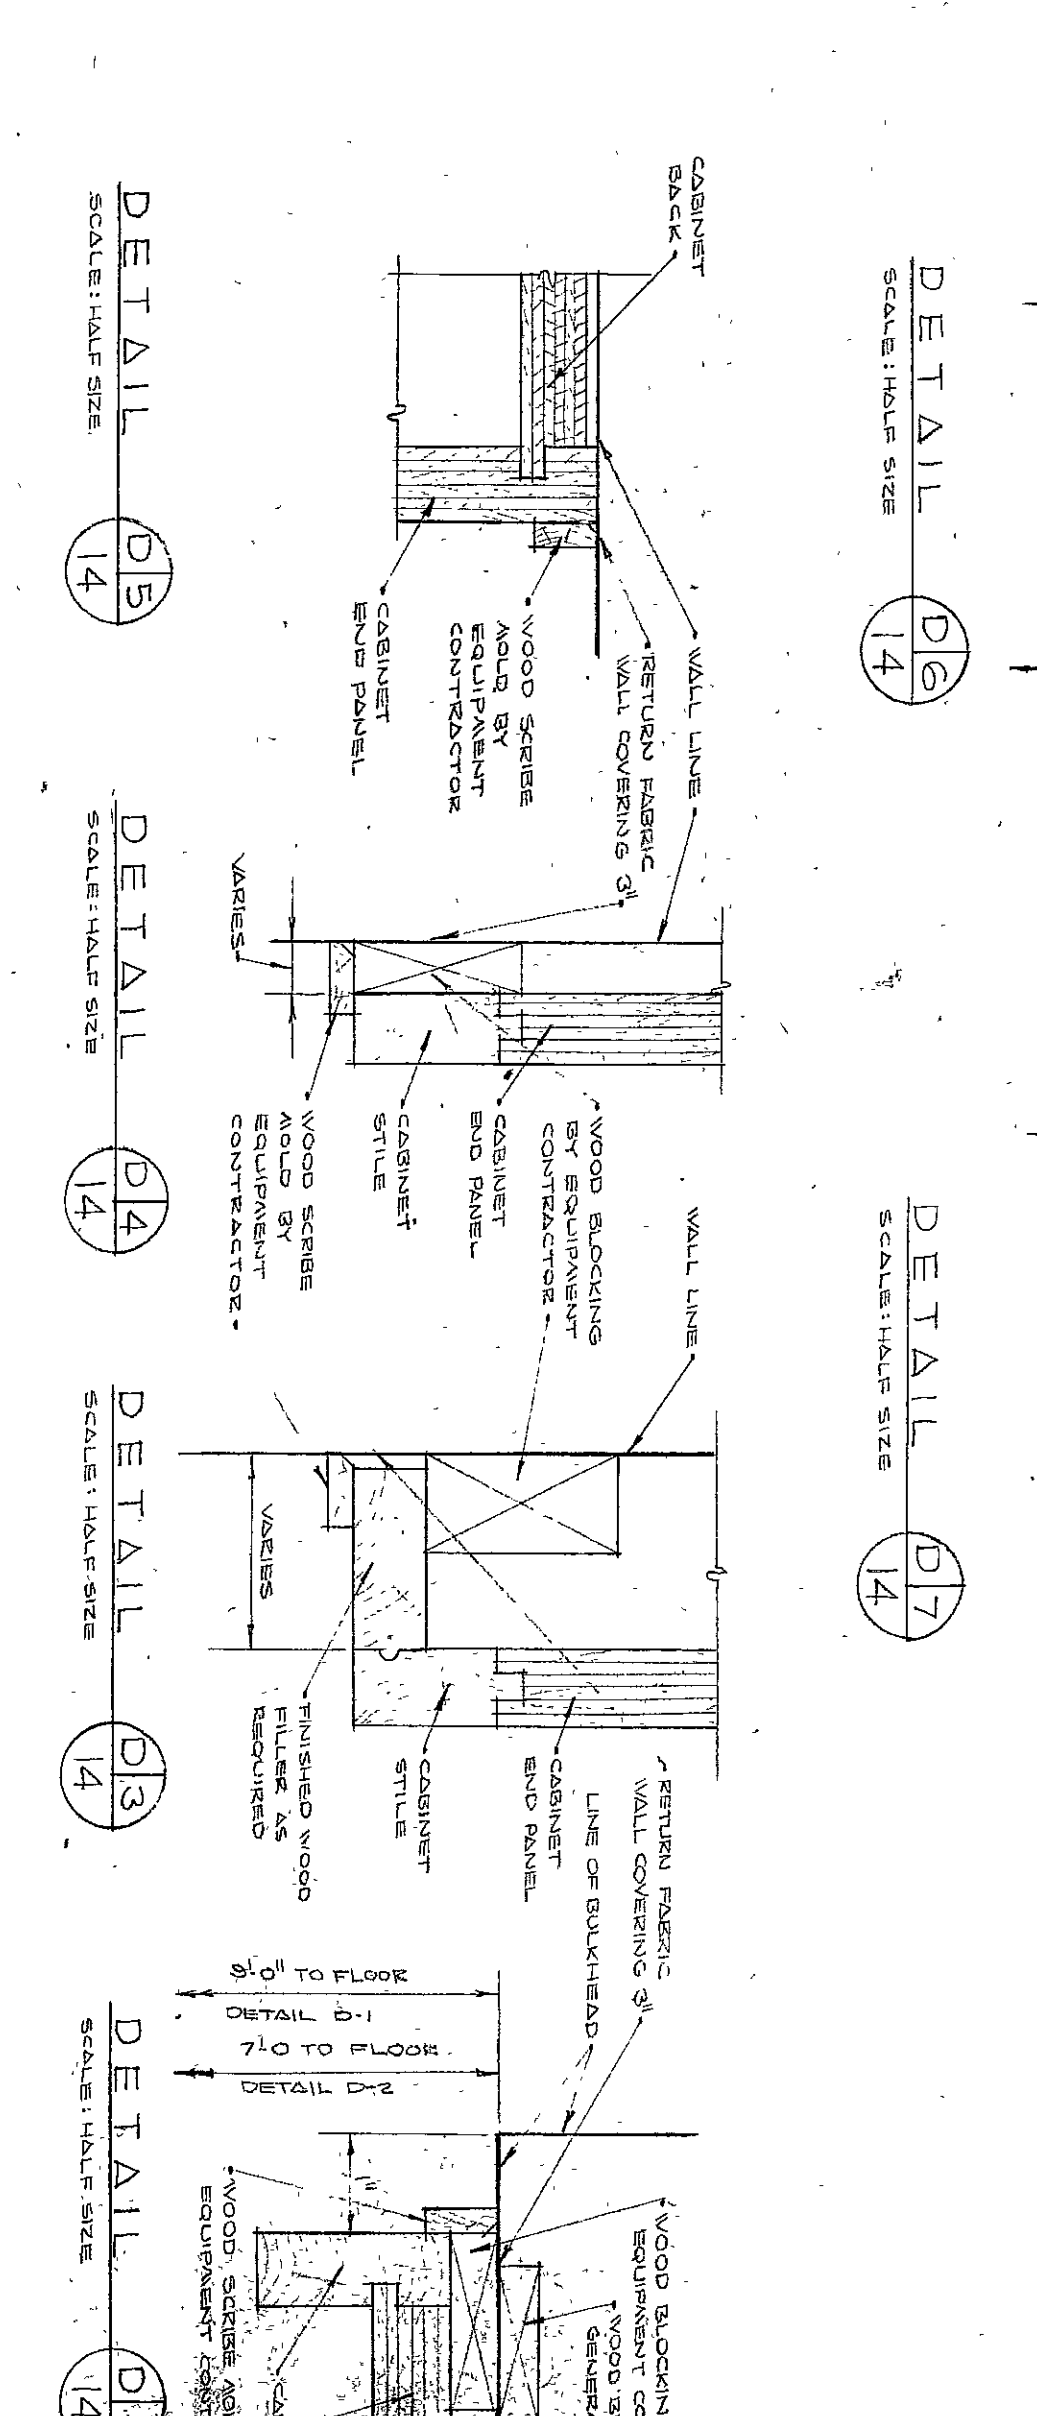


