




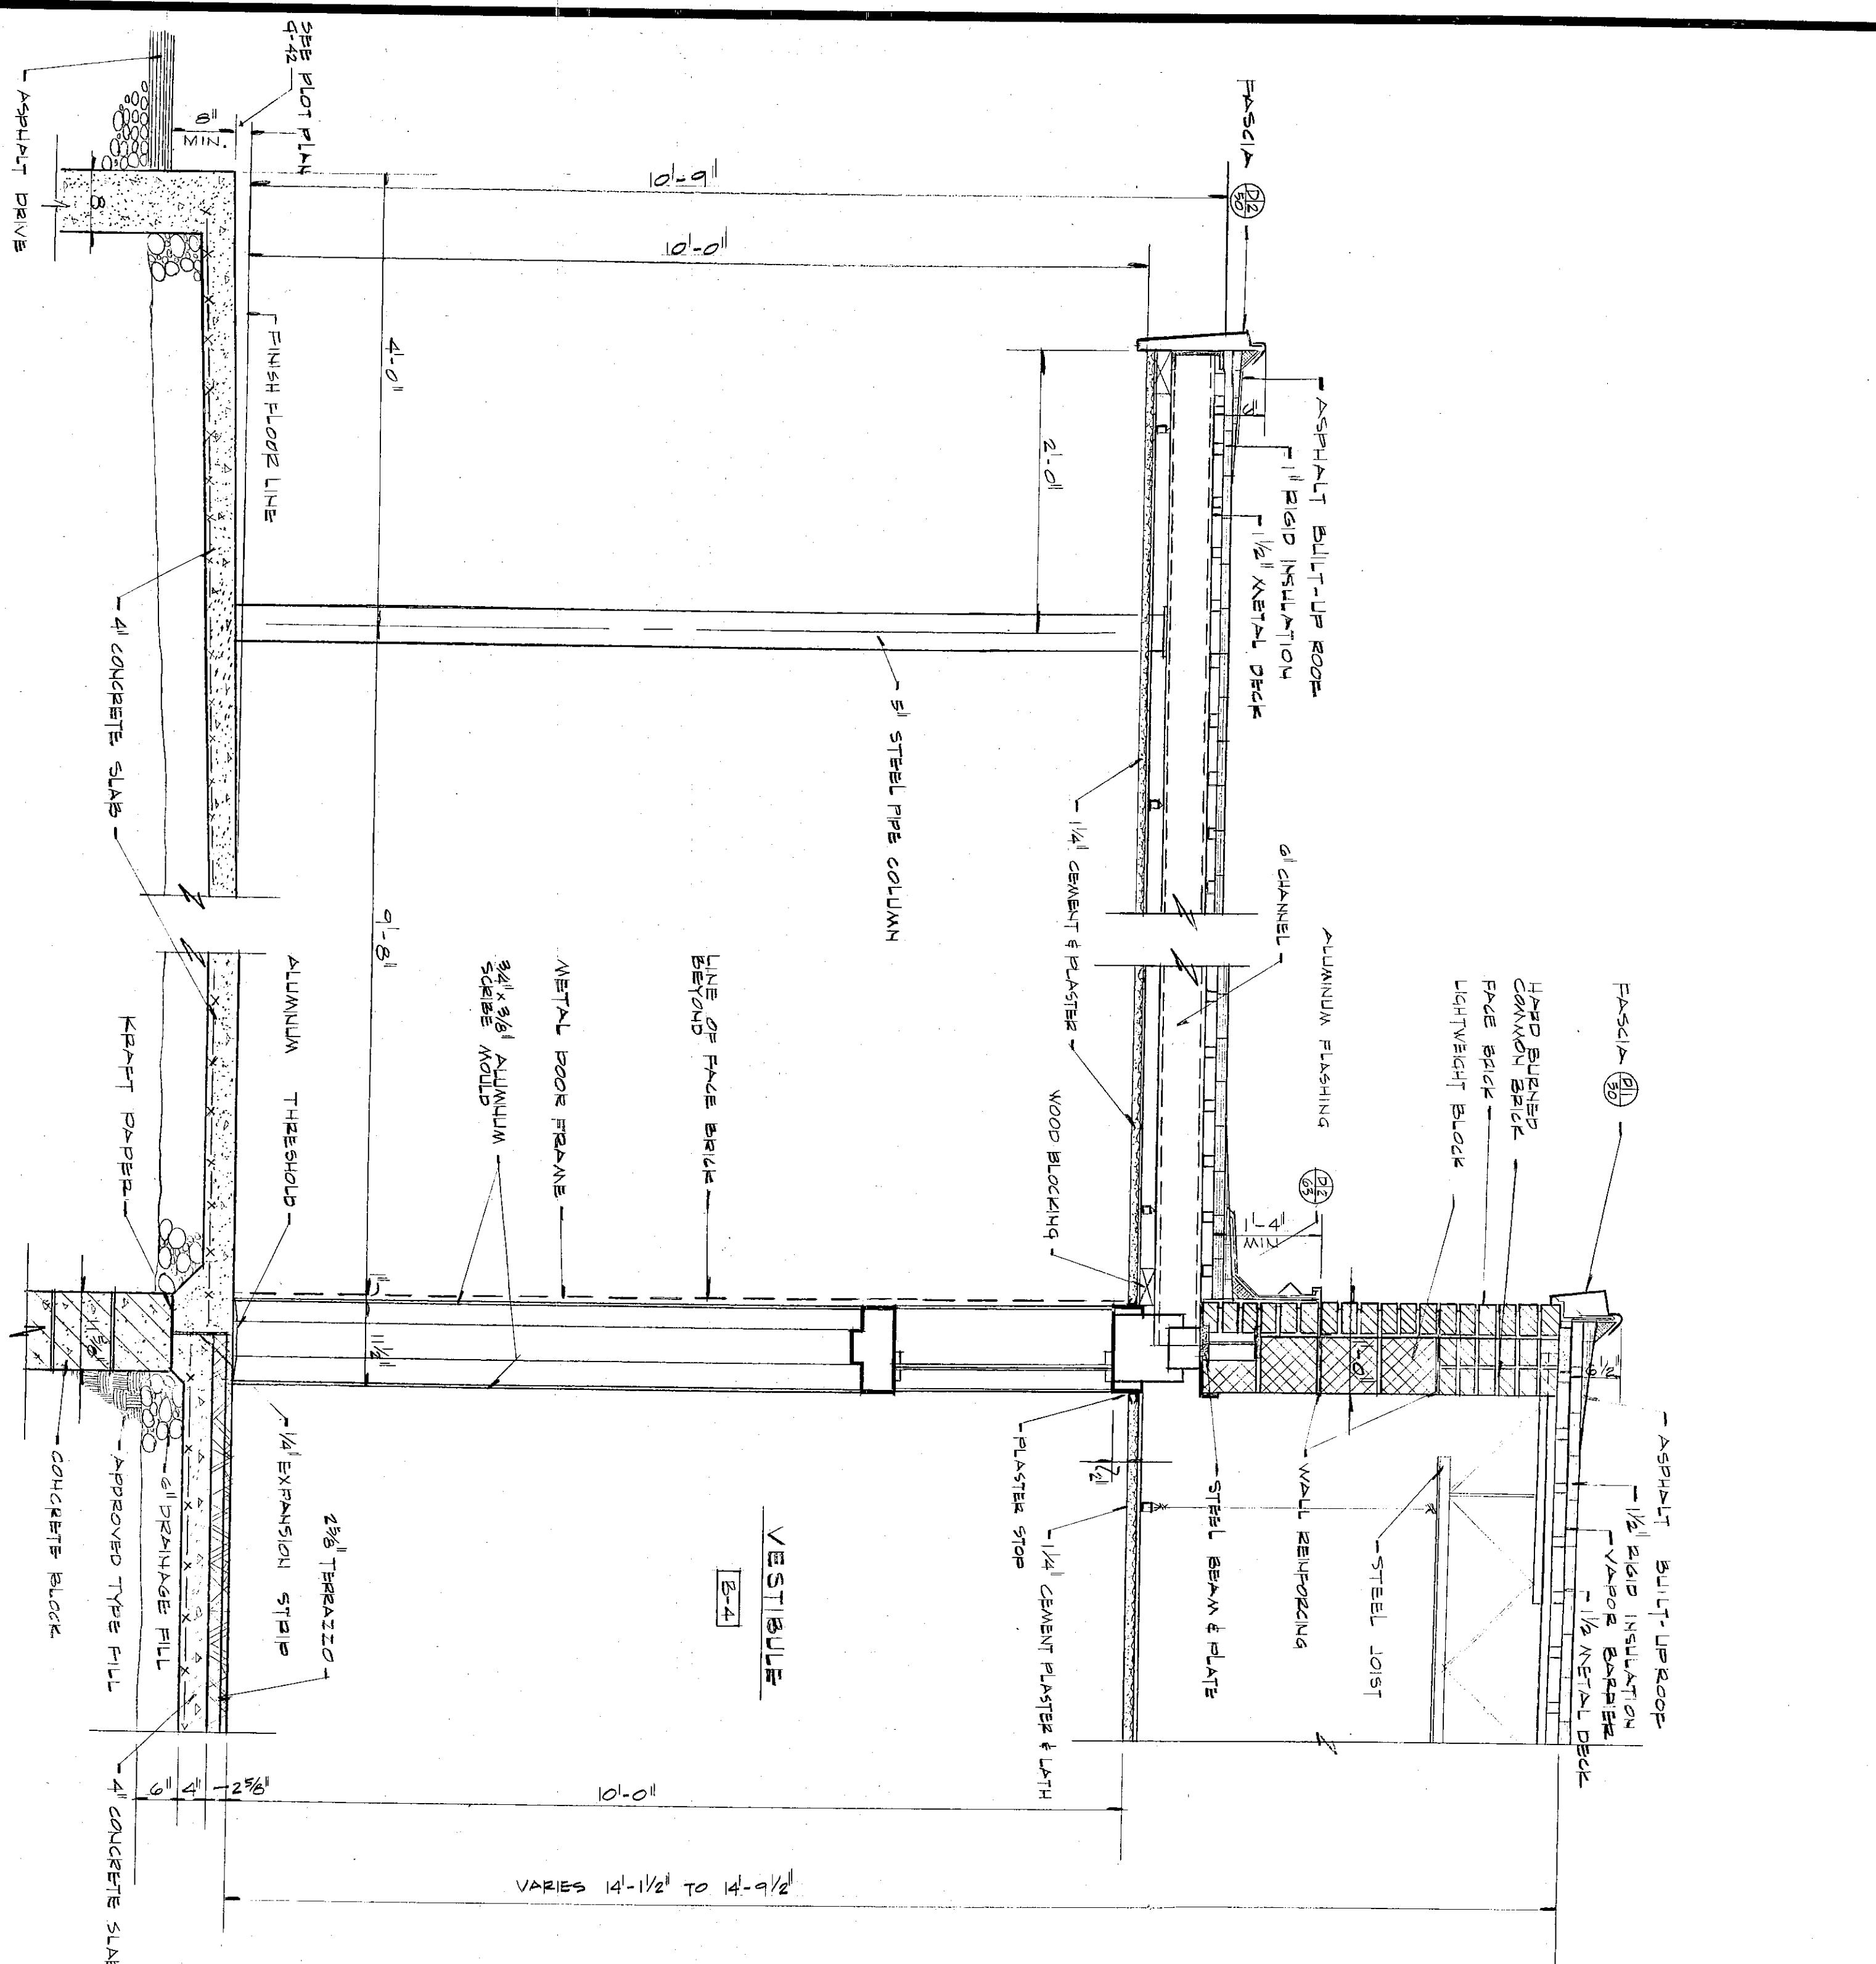


SECTION 3/5
SCALE: 3/4"=1'-0"

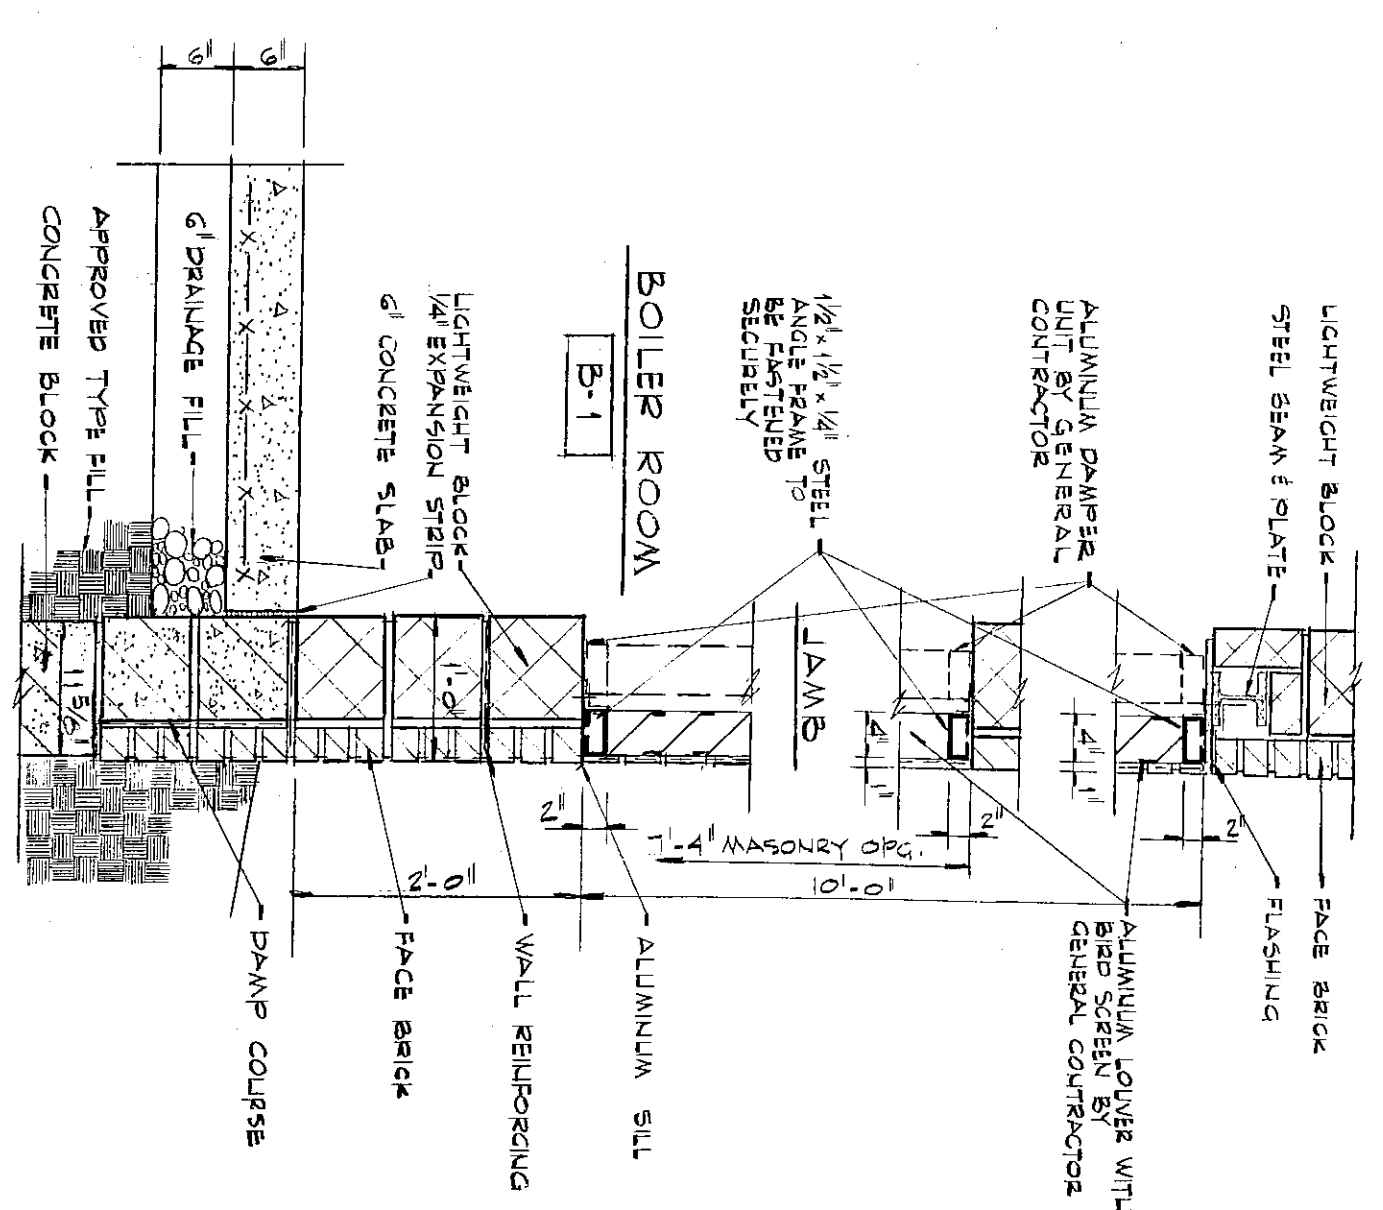

SECTION 3/9
SCALE: 3/4"=1'-0"

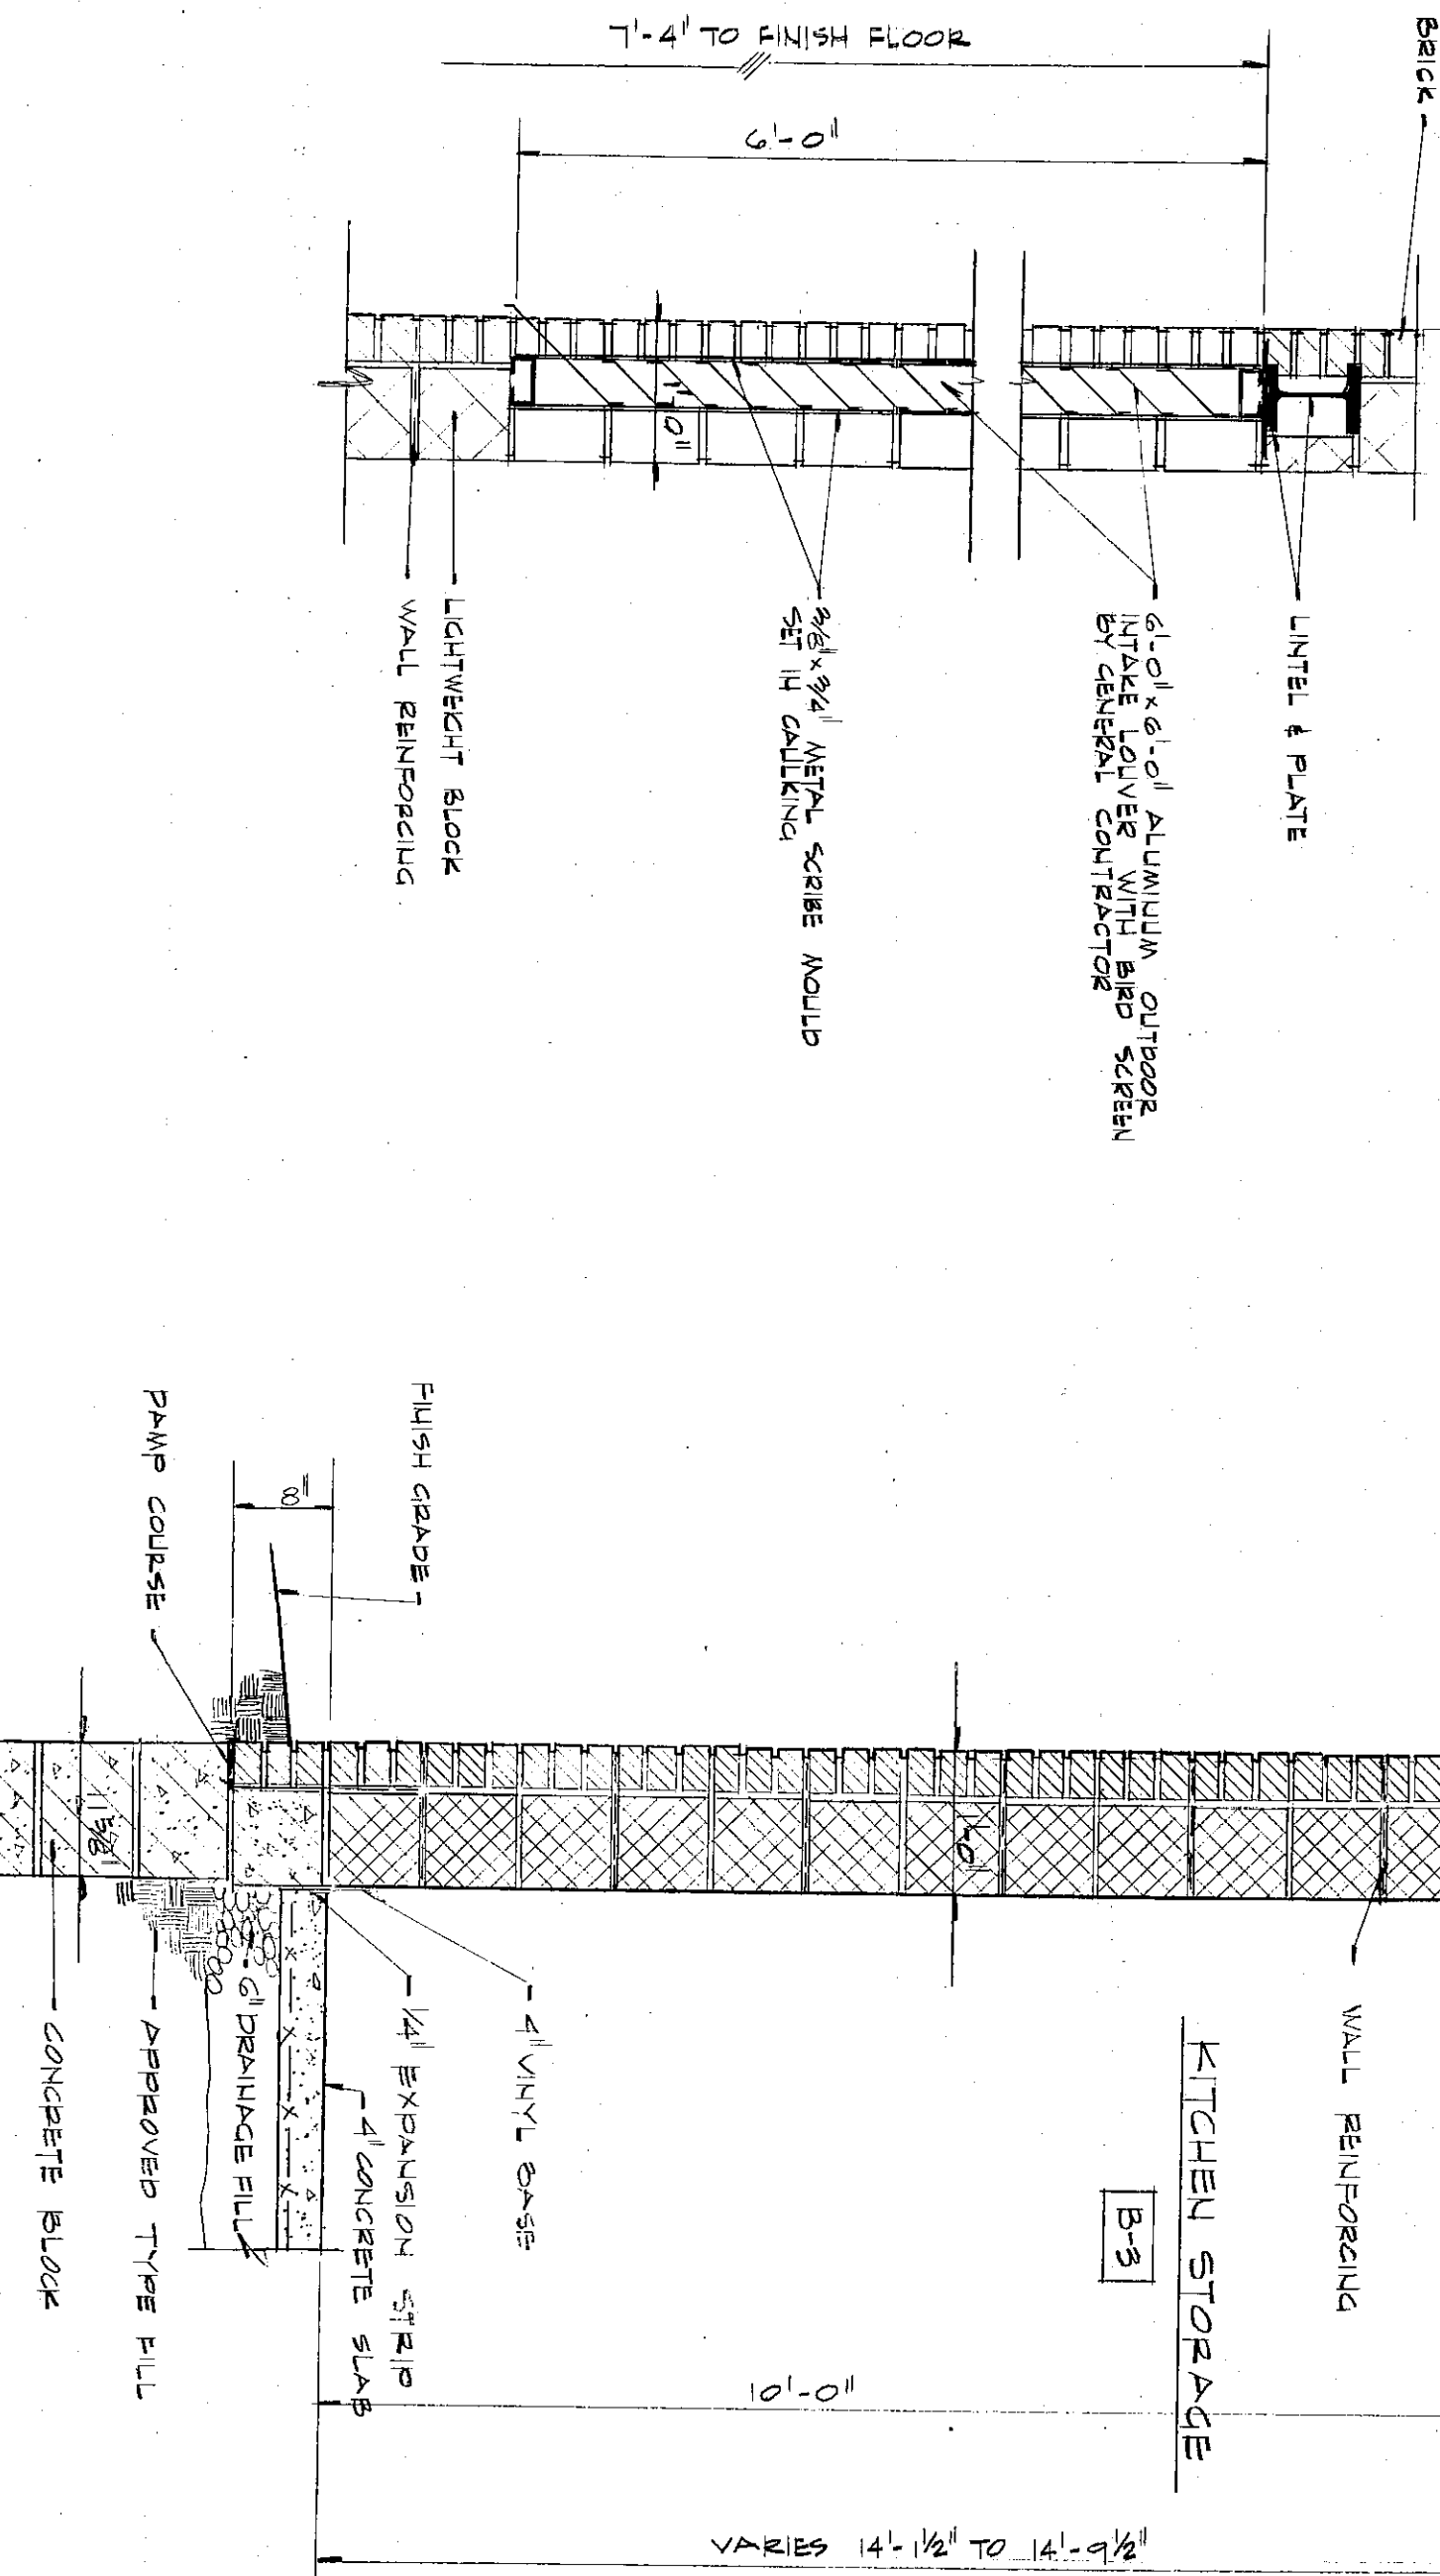


SECTION 3/4
SCALE: 3/4"=1'-0"

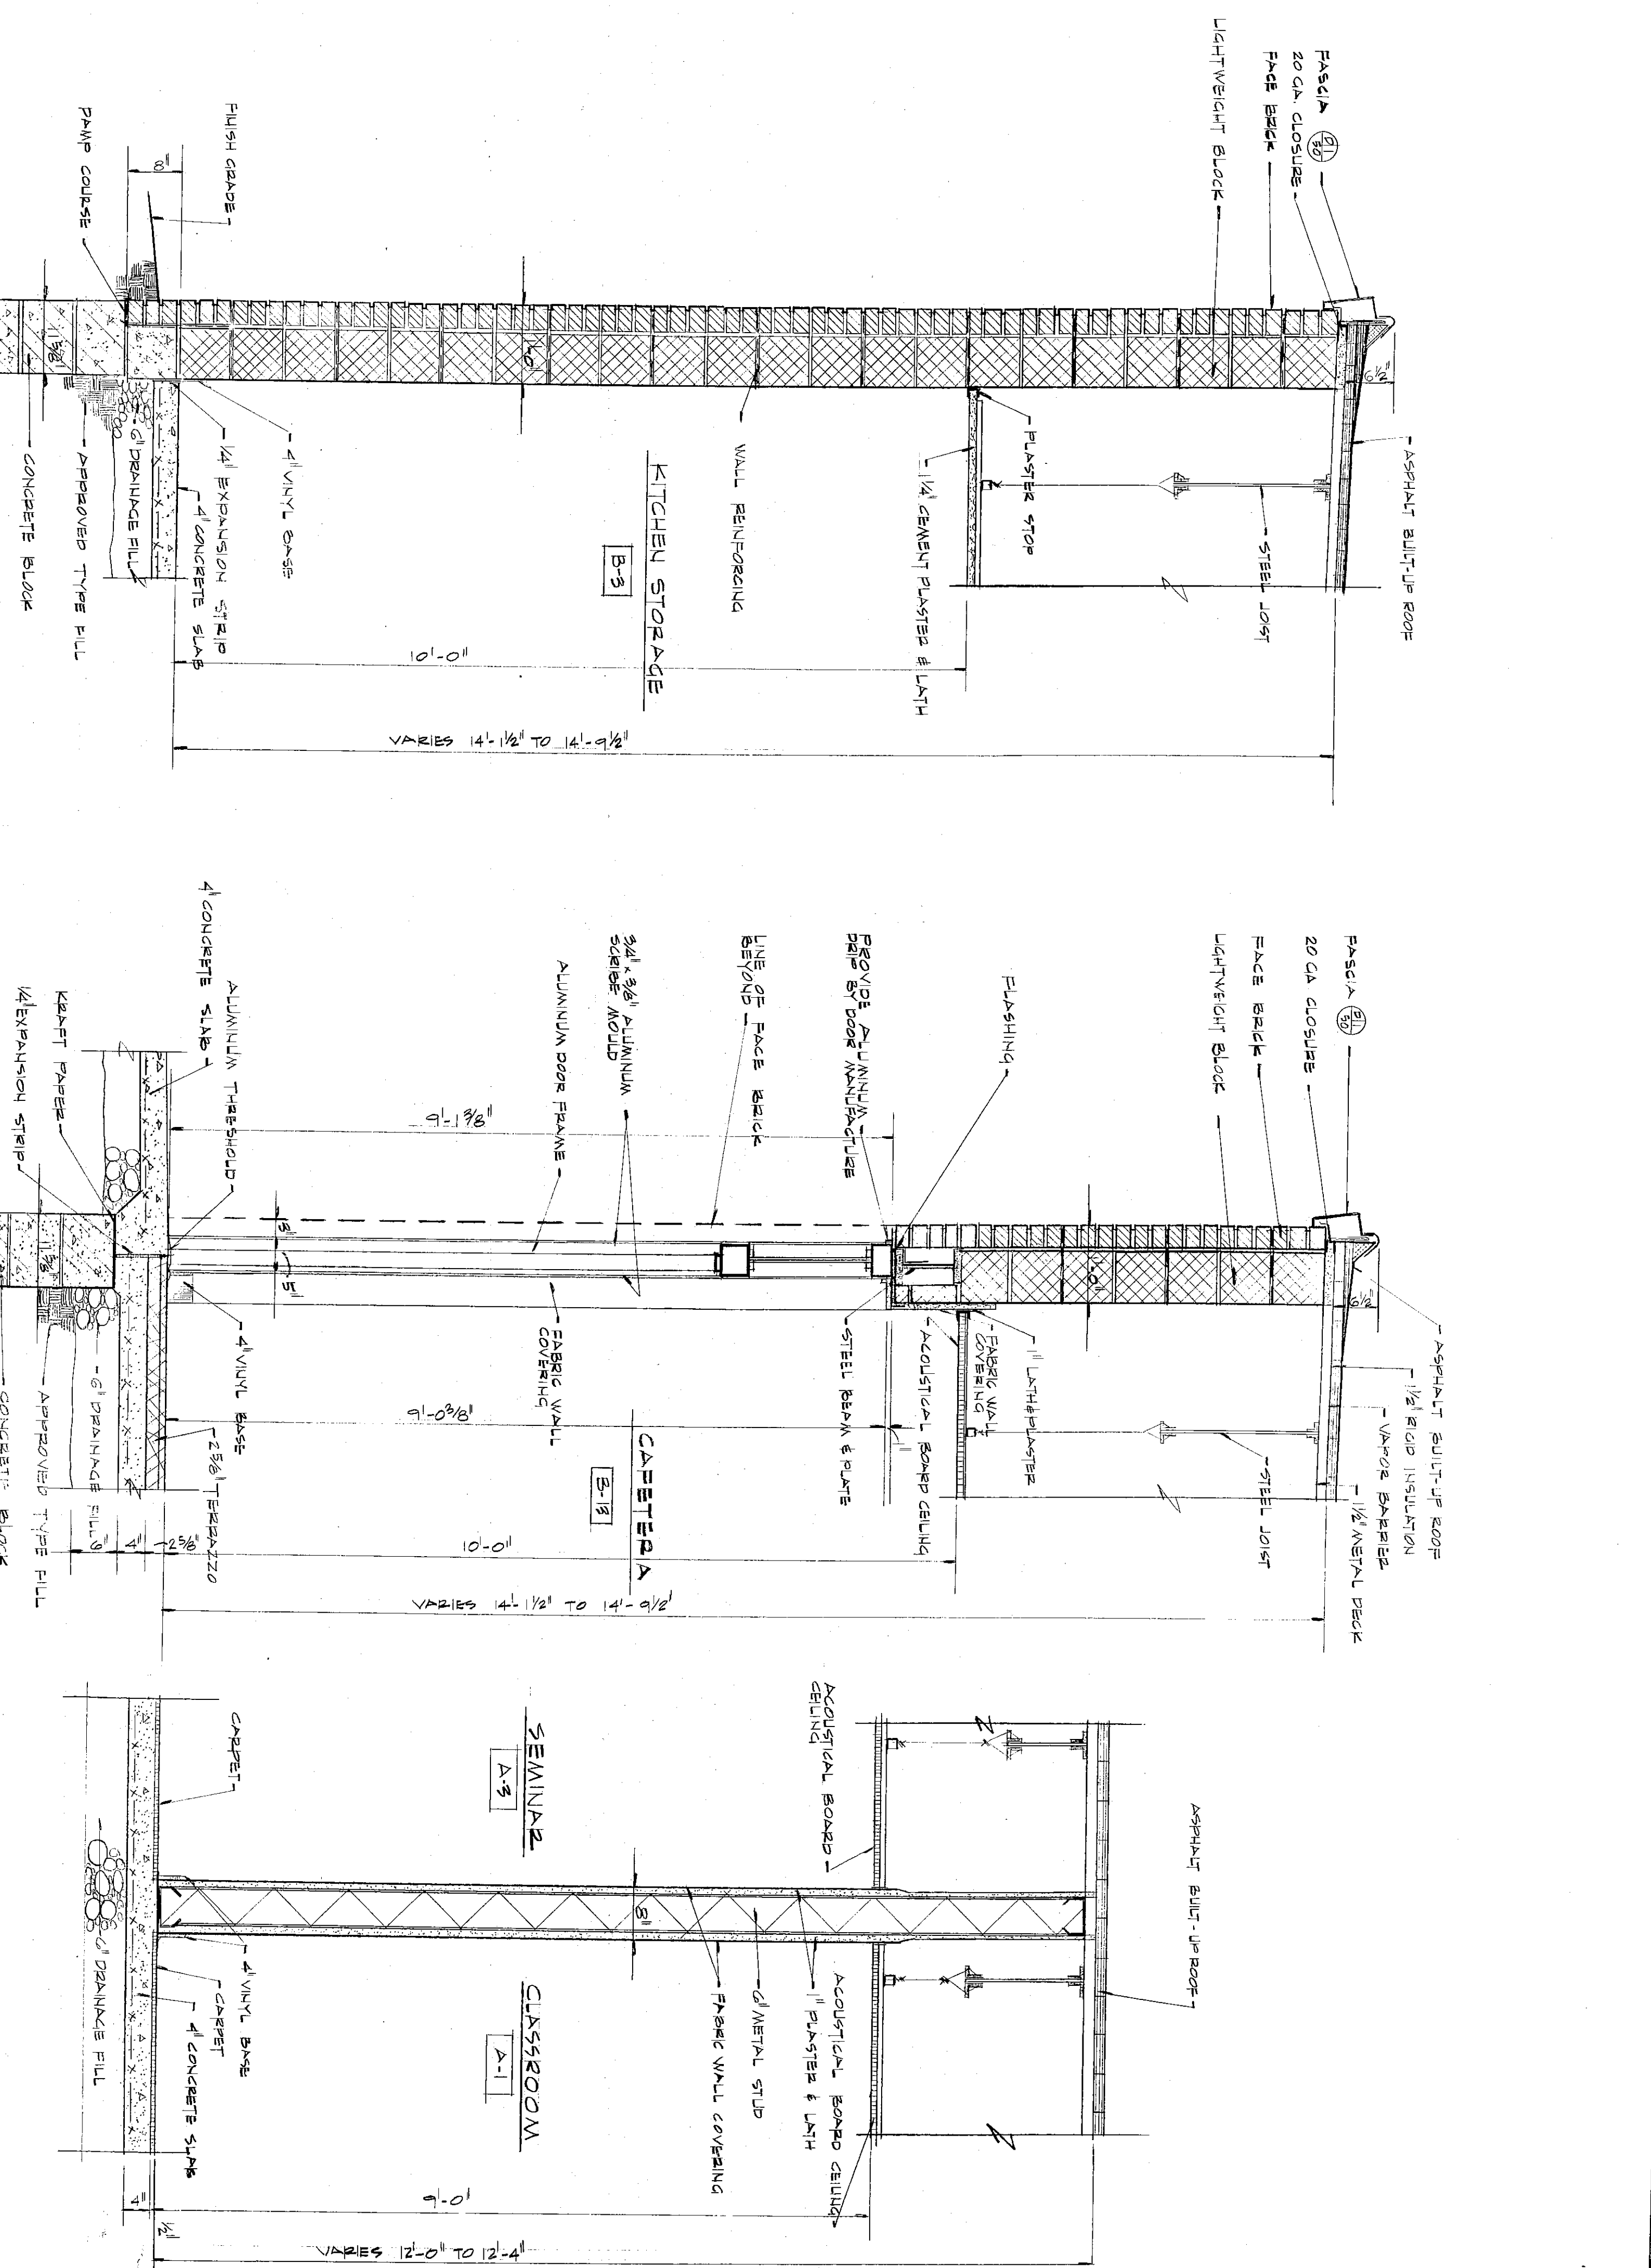


SECTION 3/2
SCALE: 3/4"=1'-0"

SECTION 3/2
SCALE: 3/4"=1'-0"


SECTION 3/1
SCALE: 3/4"=1'-0"

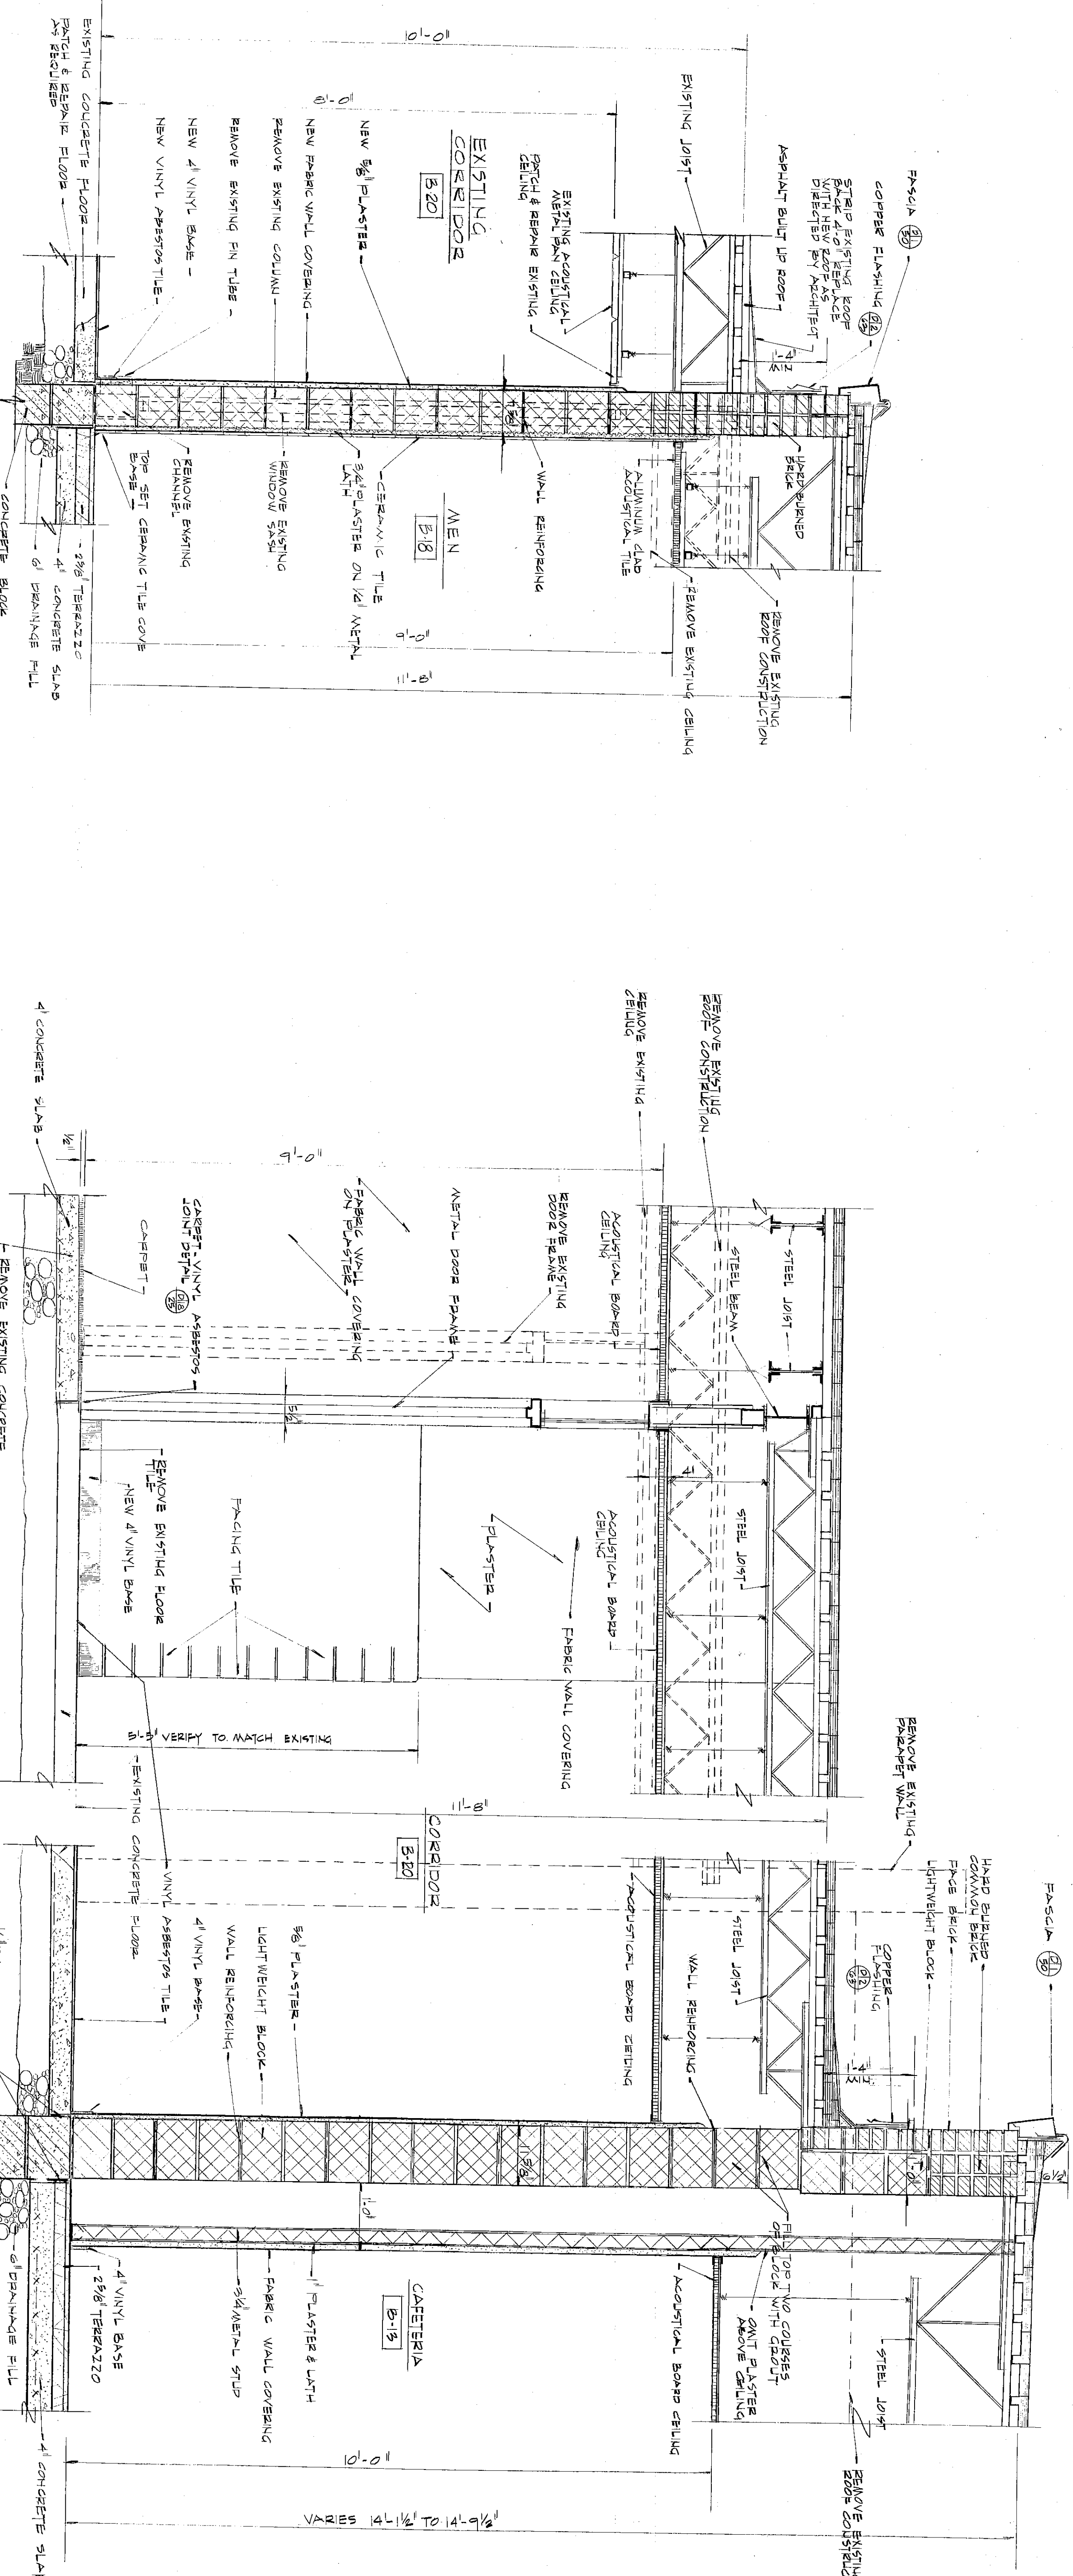

SECTION 3/6
SCALE: 3/4"=1'-0"

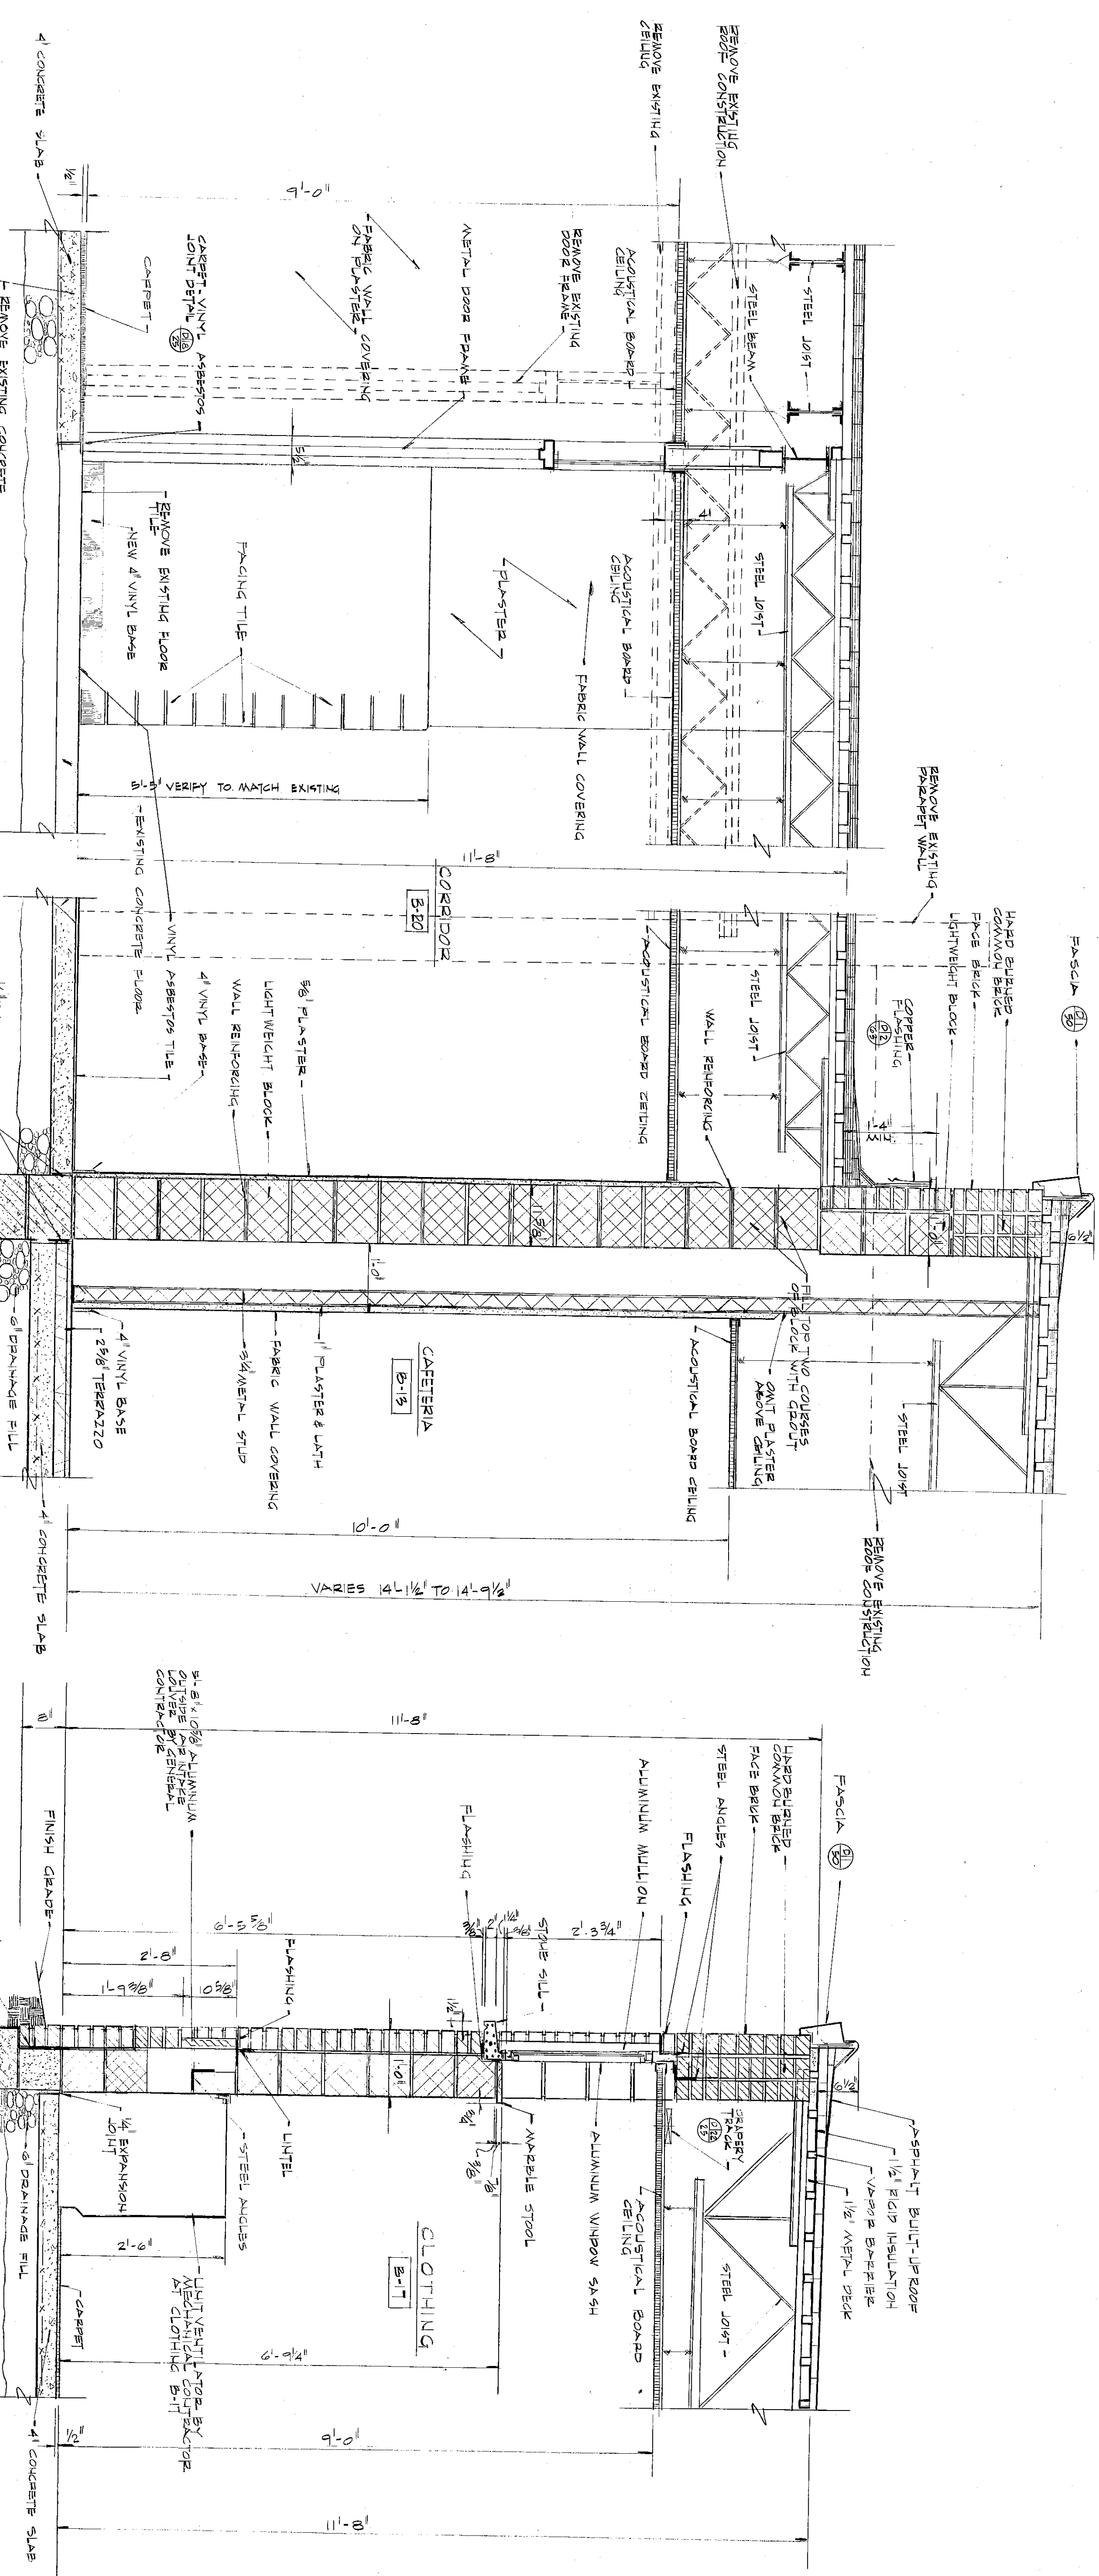

SECTION 3/7
SCALE: 3/4"=1'-0"

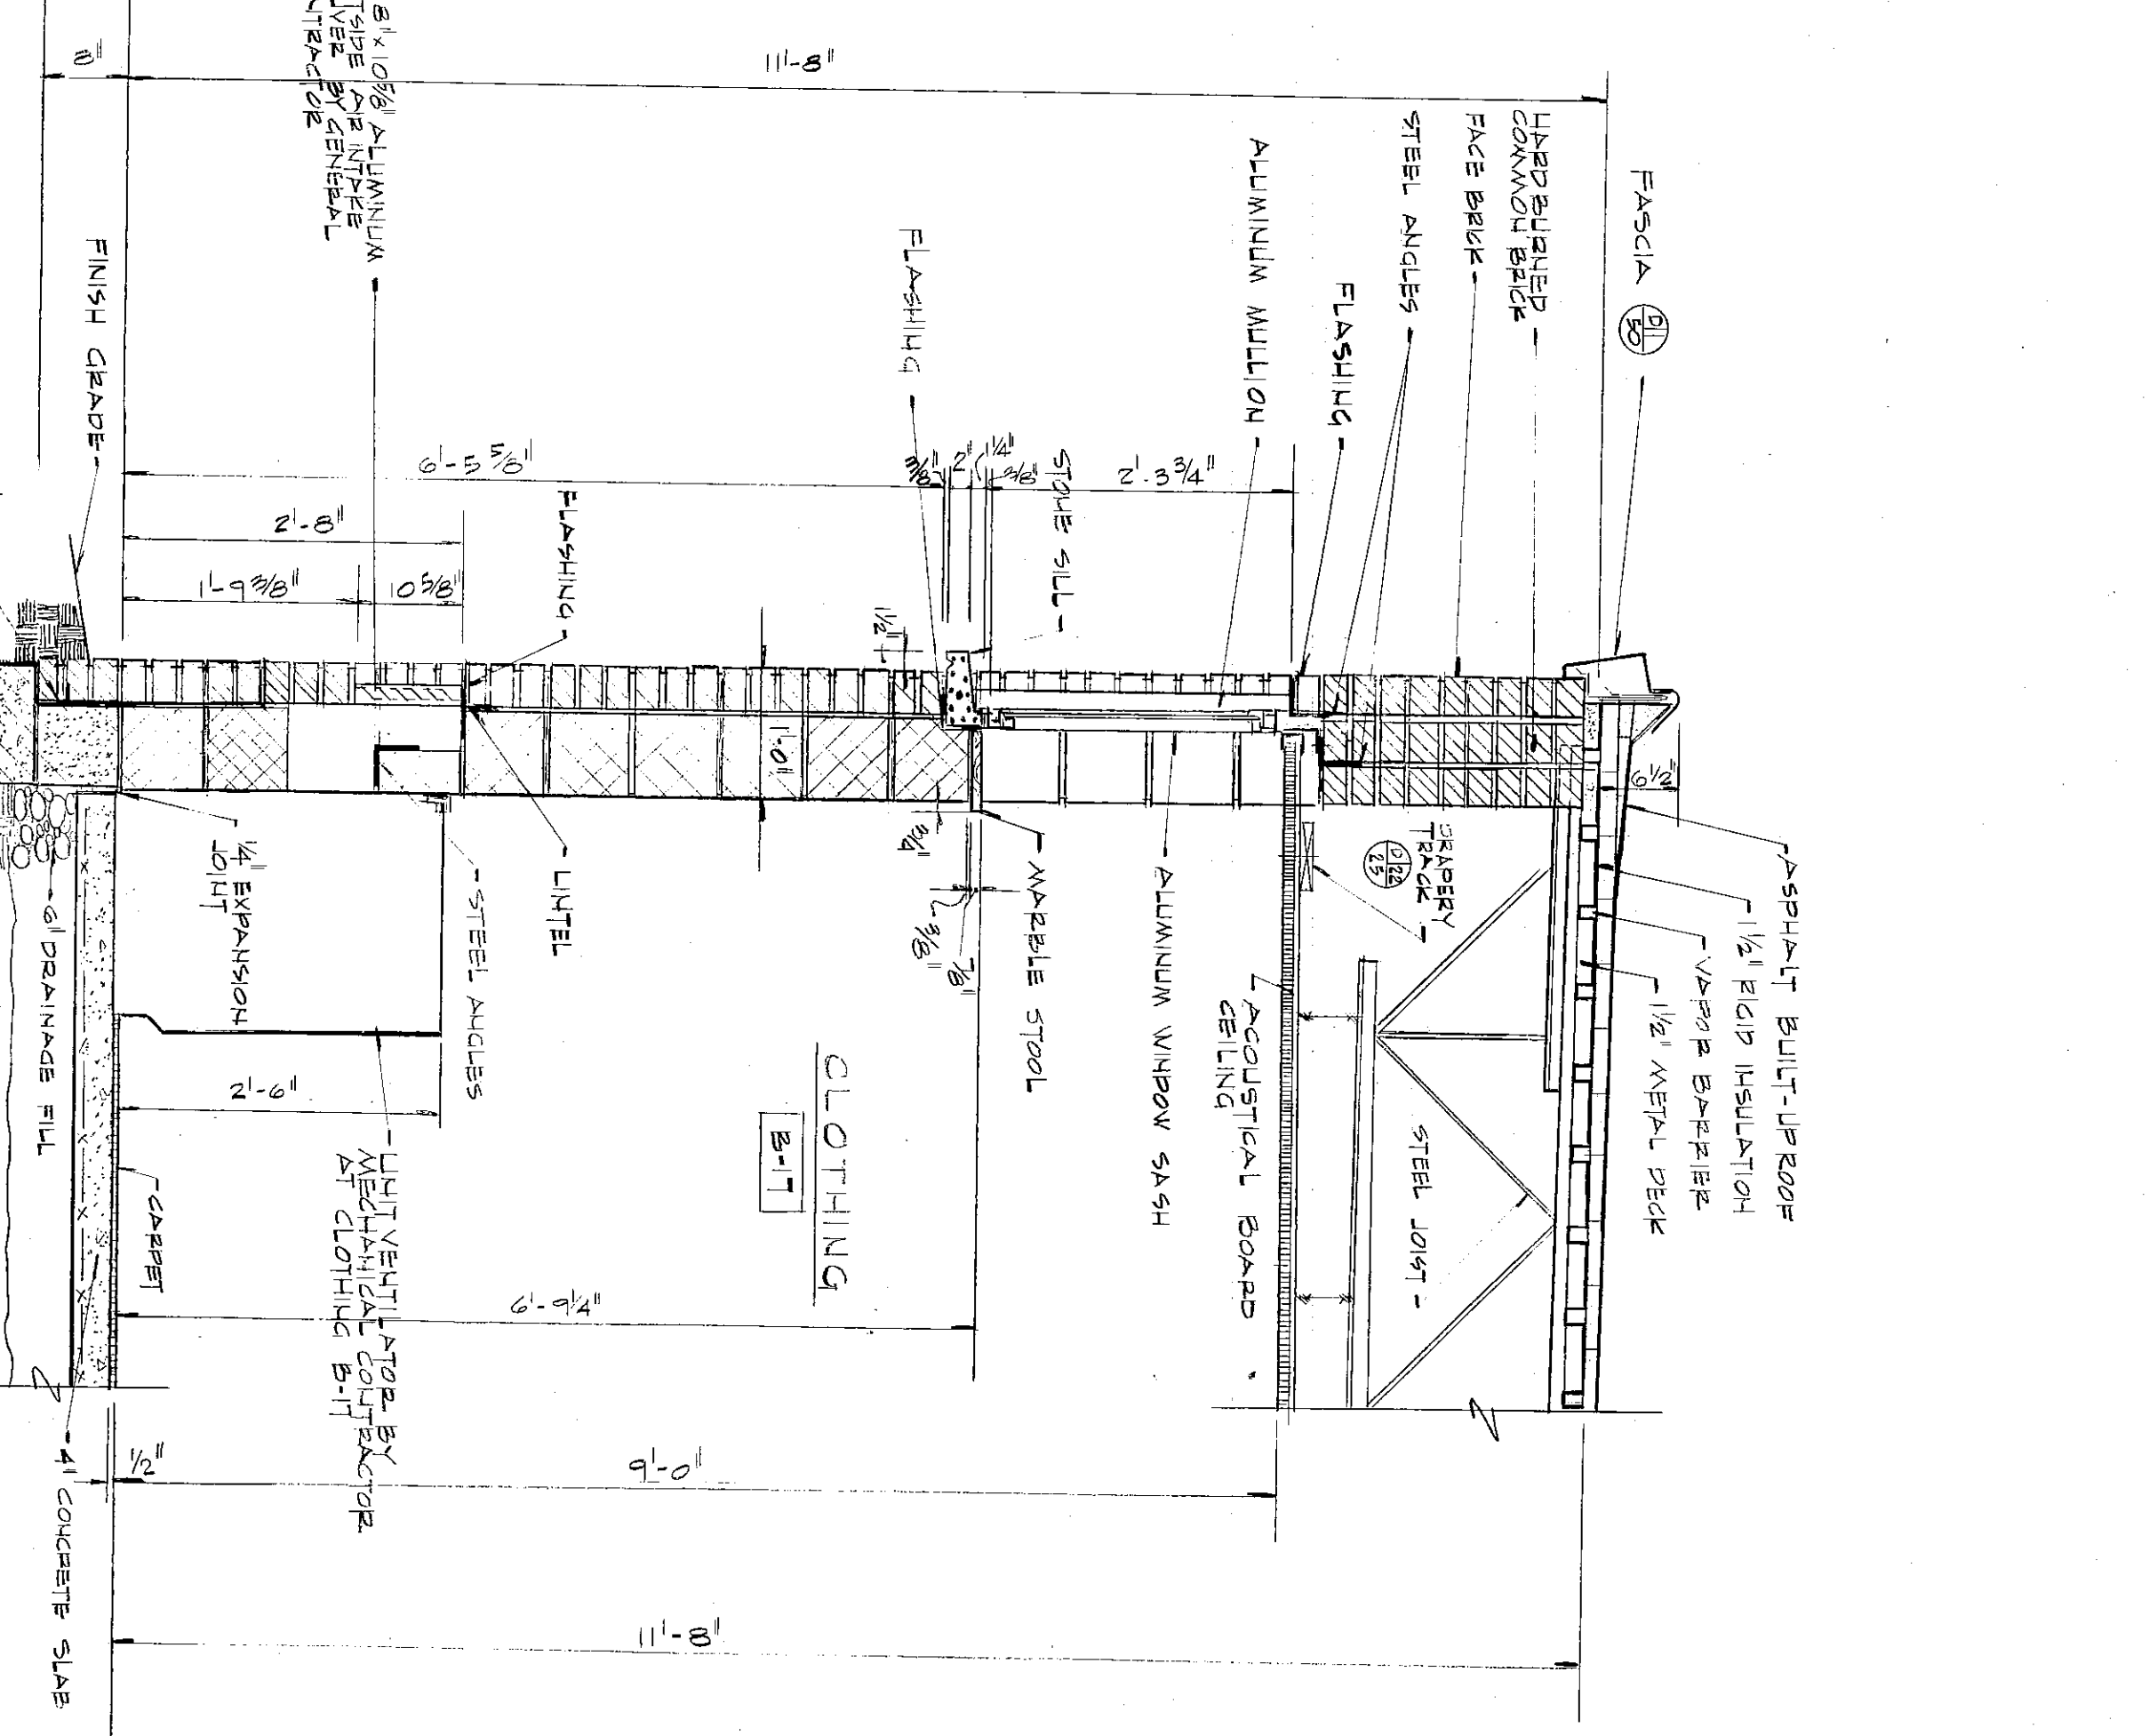

SECTION 3/8
SCALE: 3/4"=1'-0"