
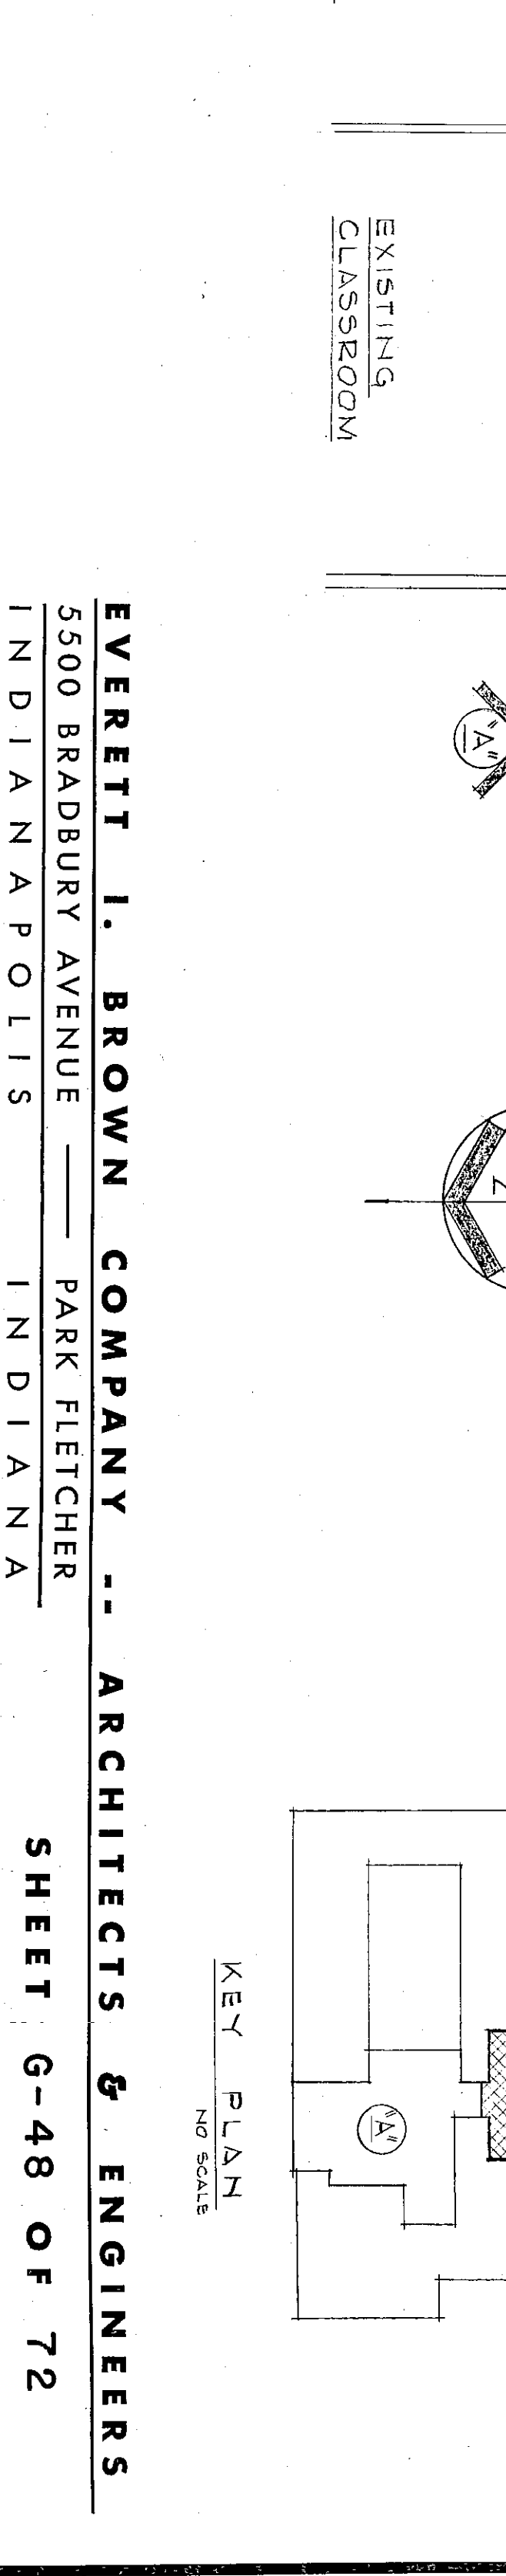
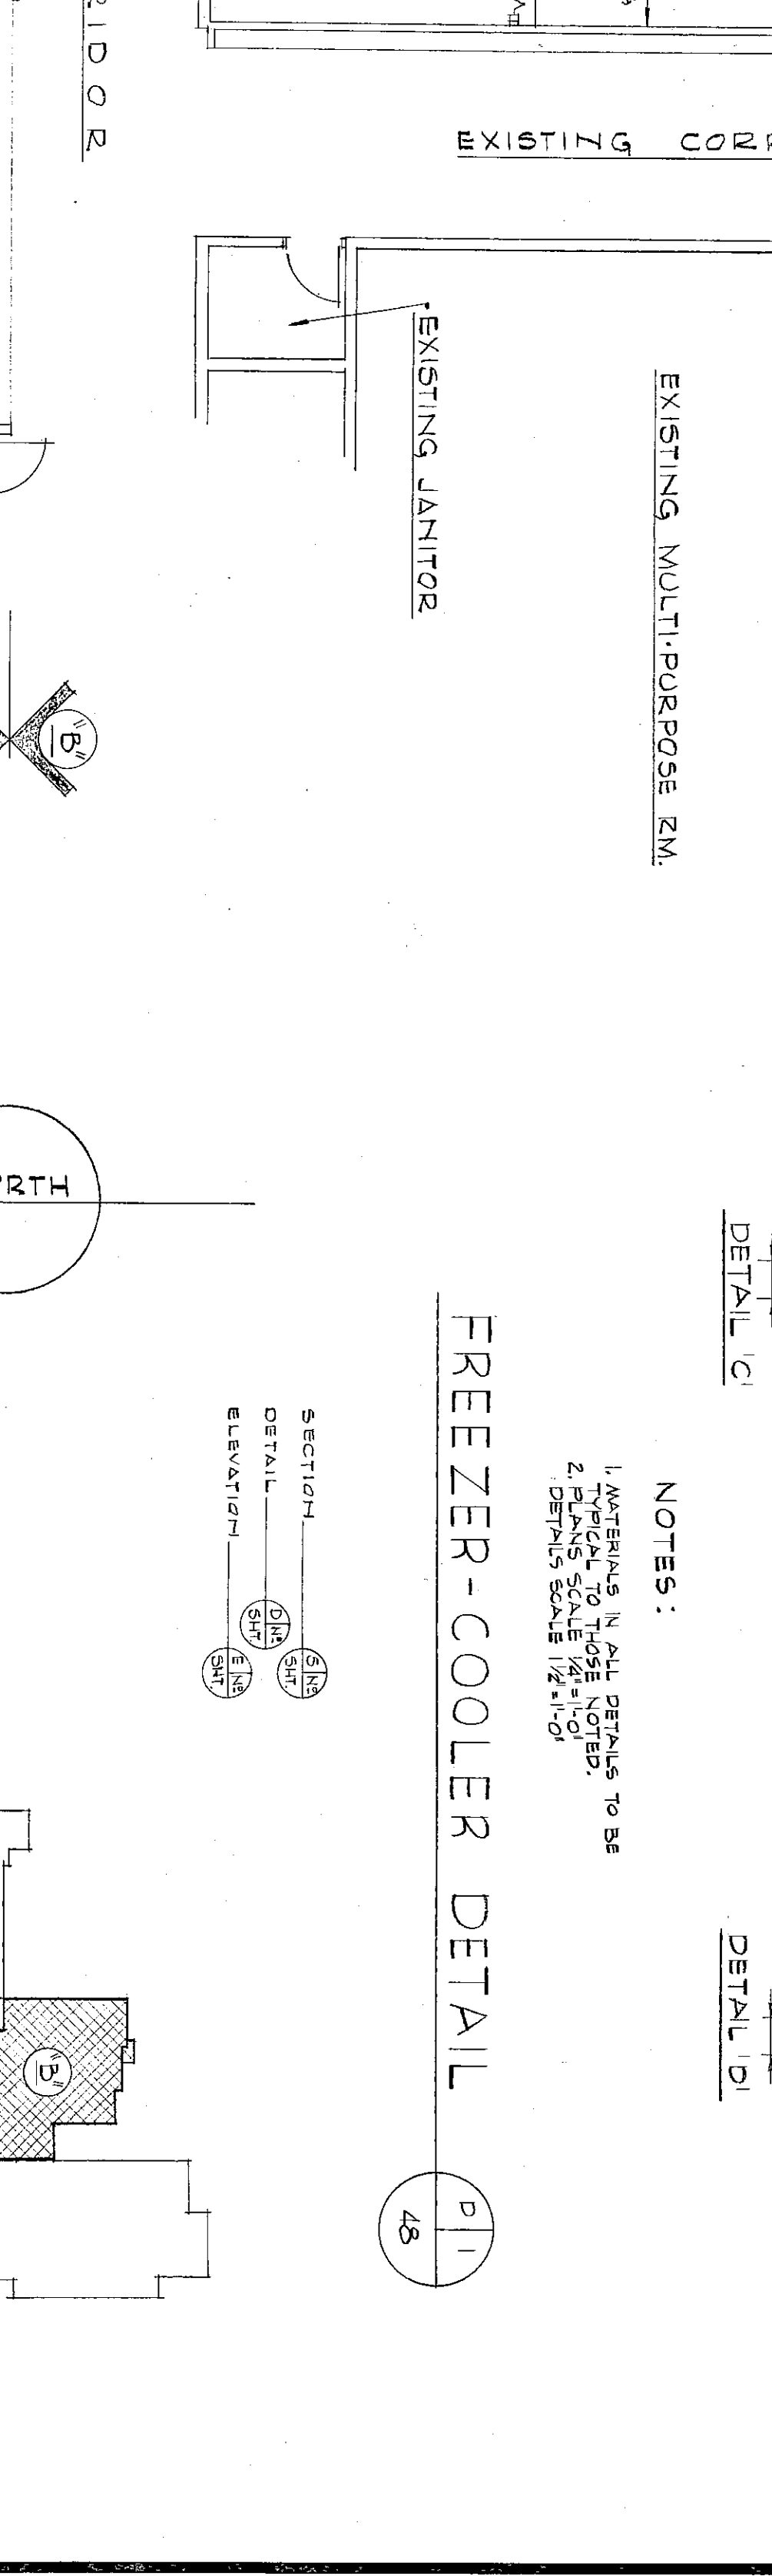
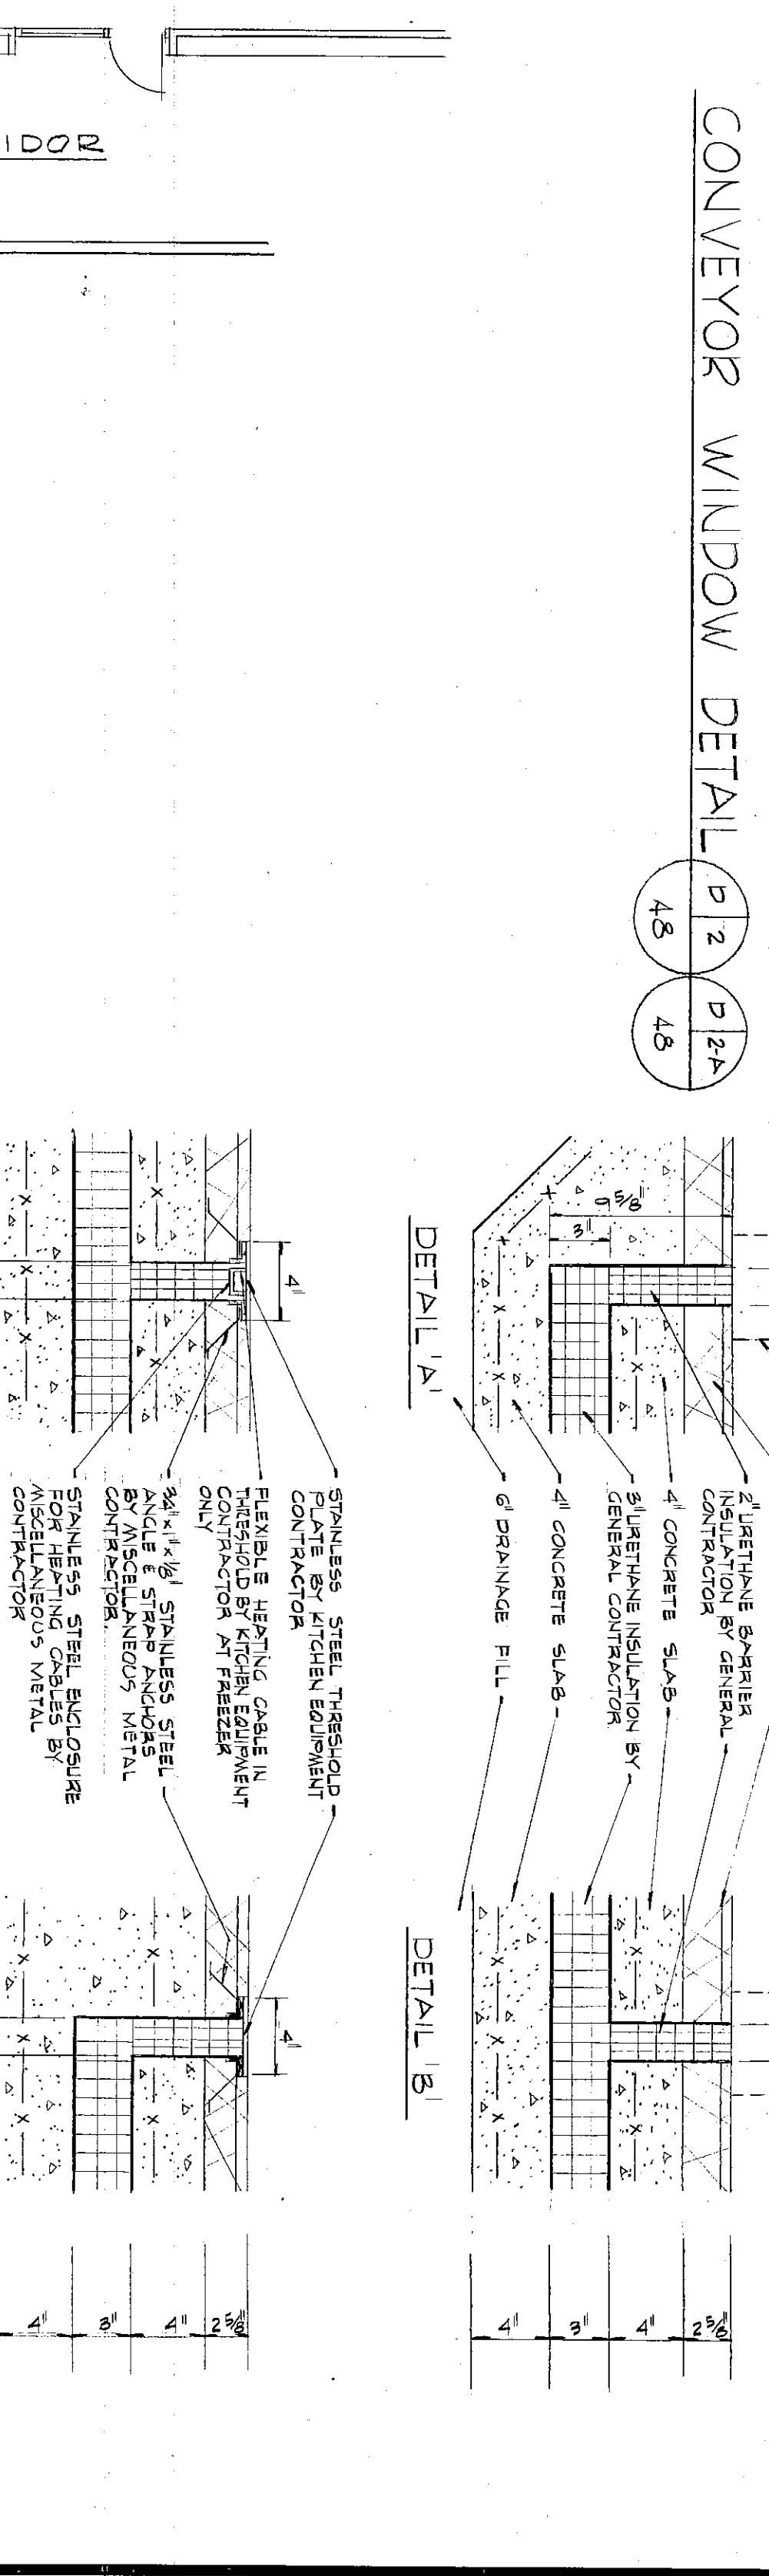
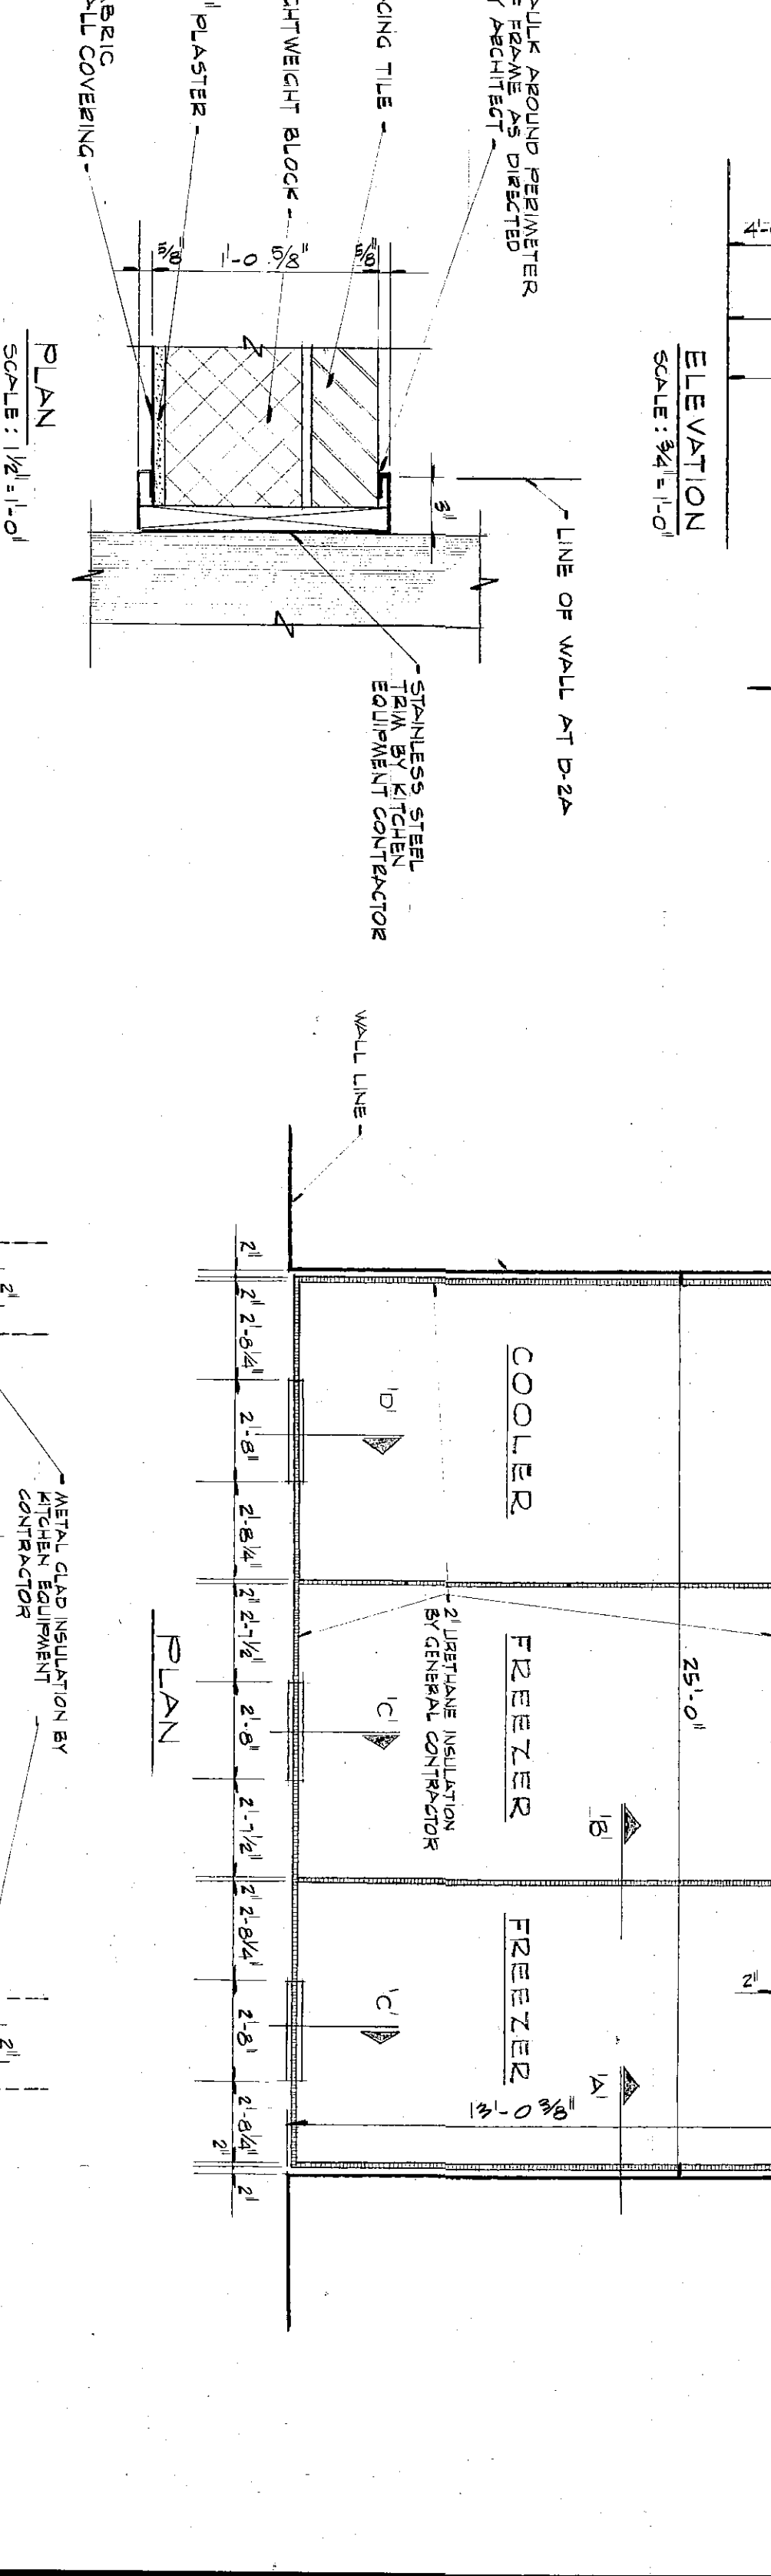
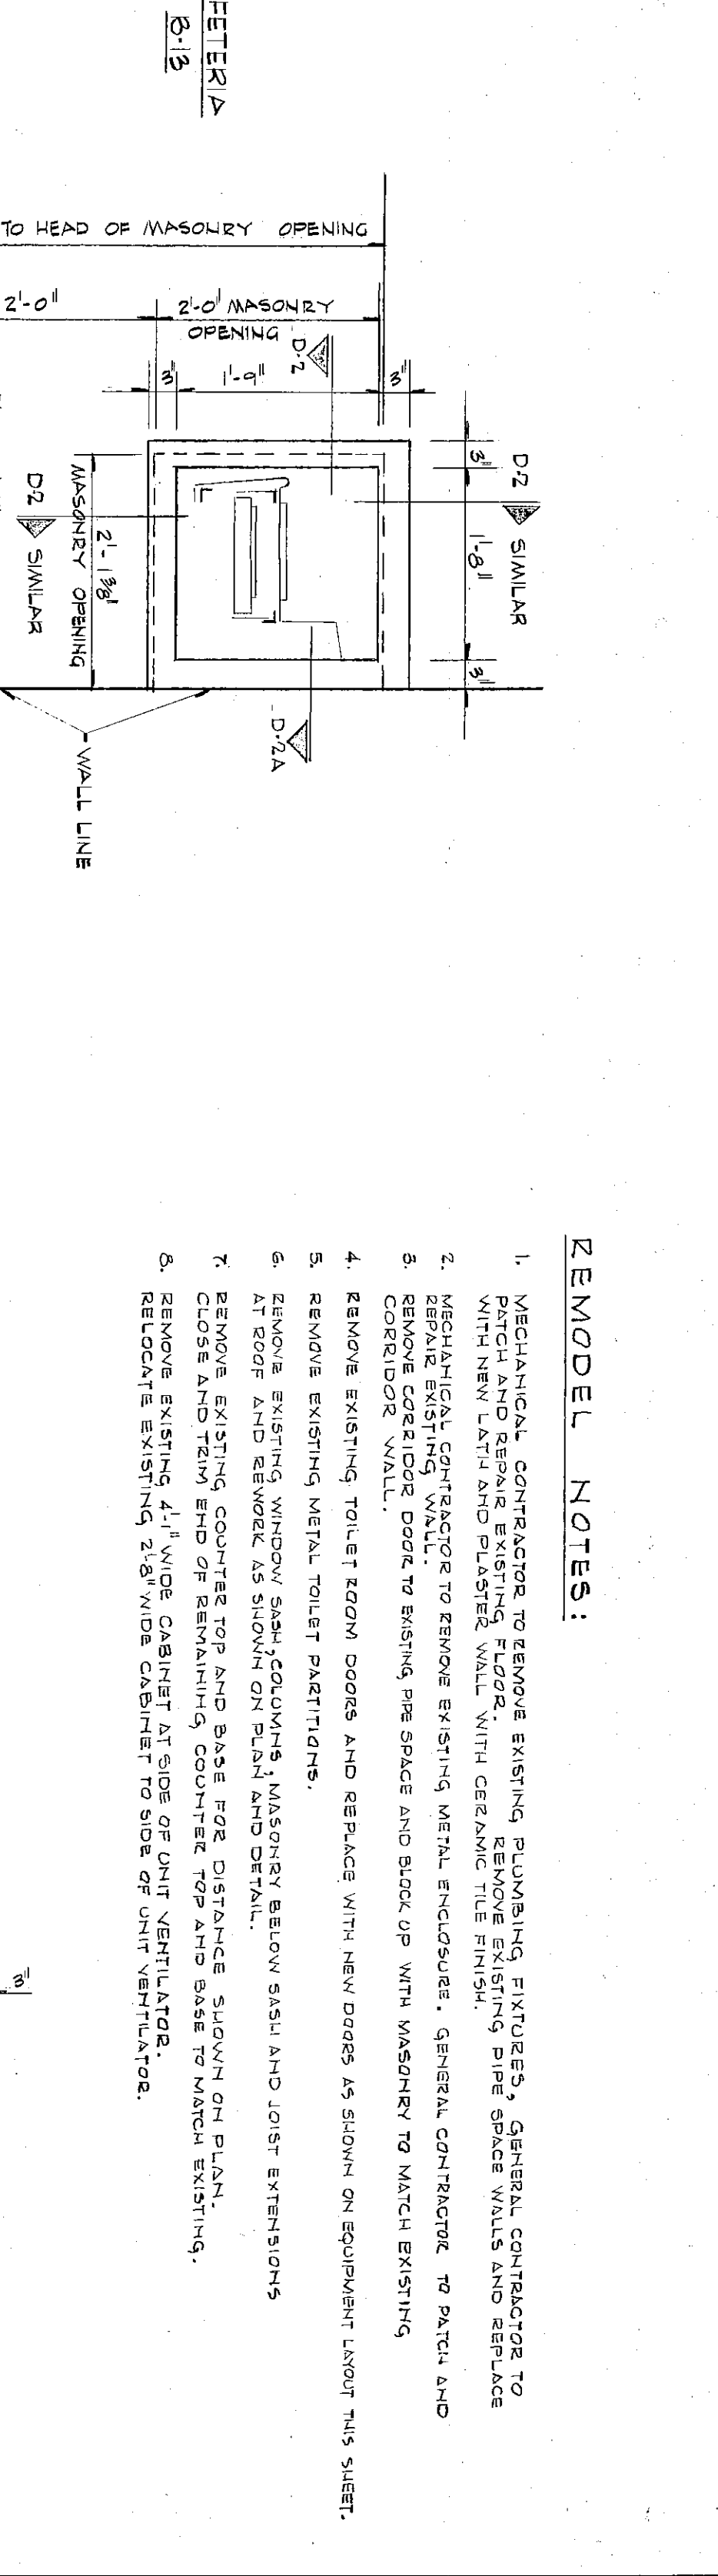
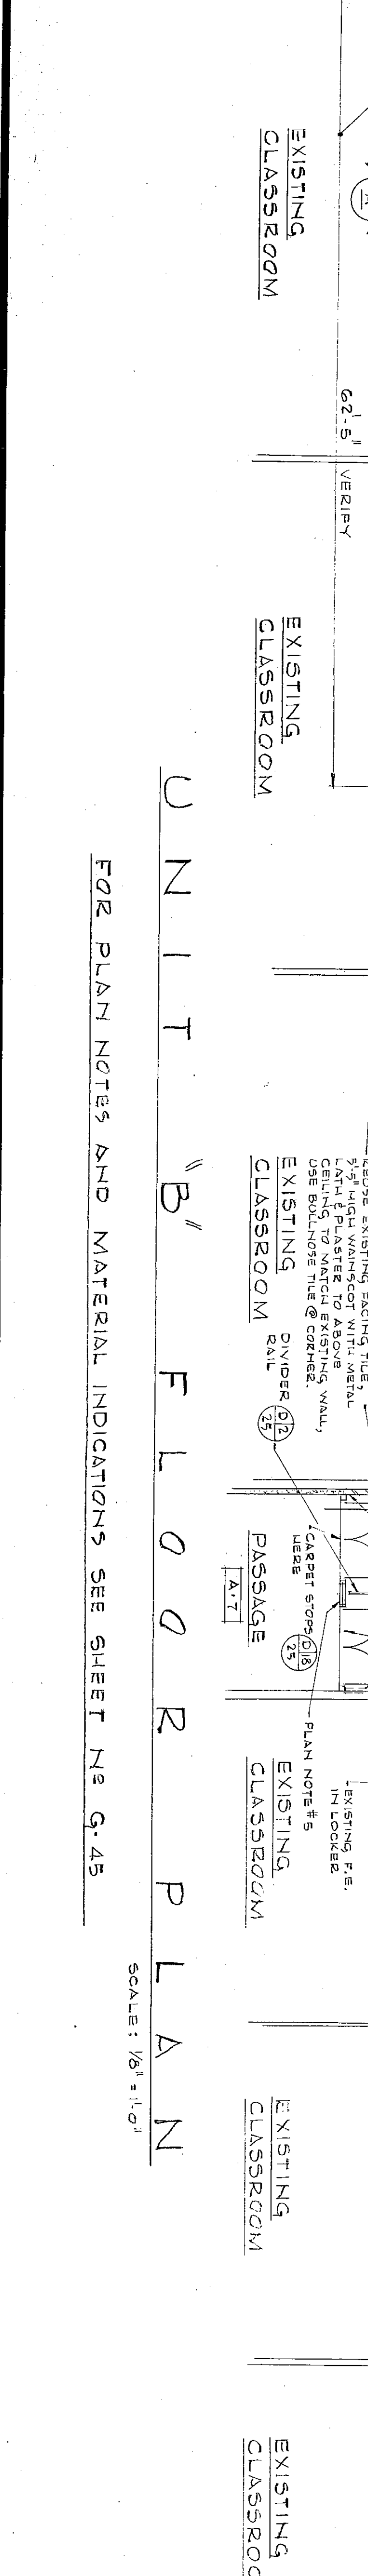
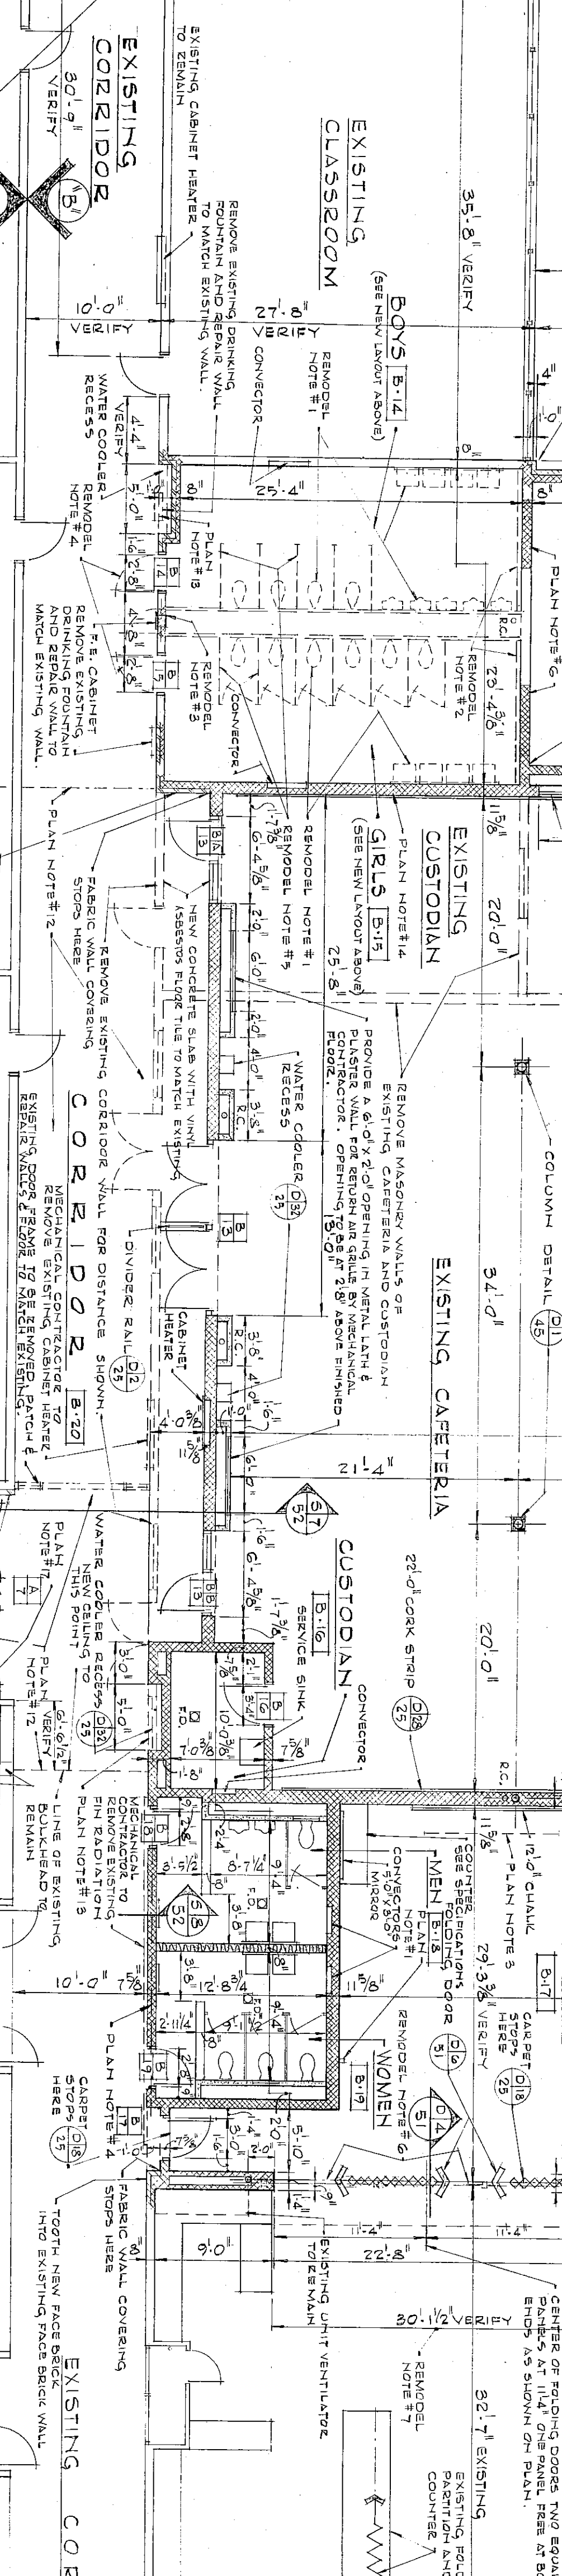
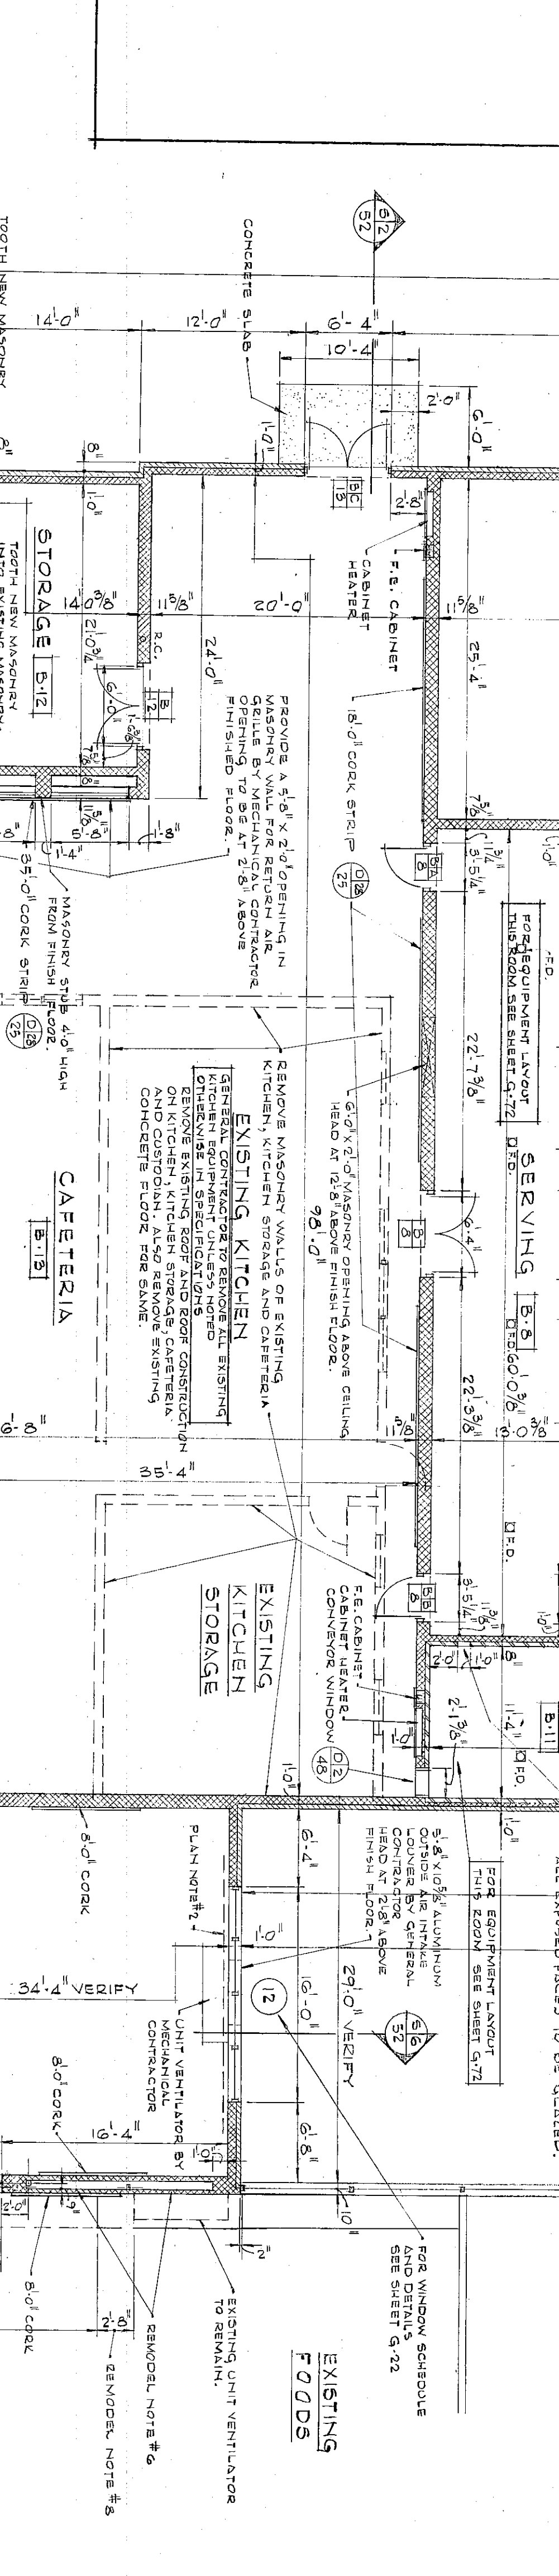
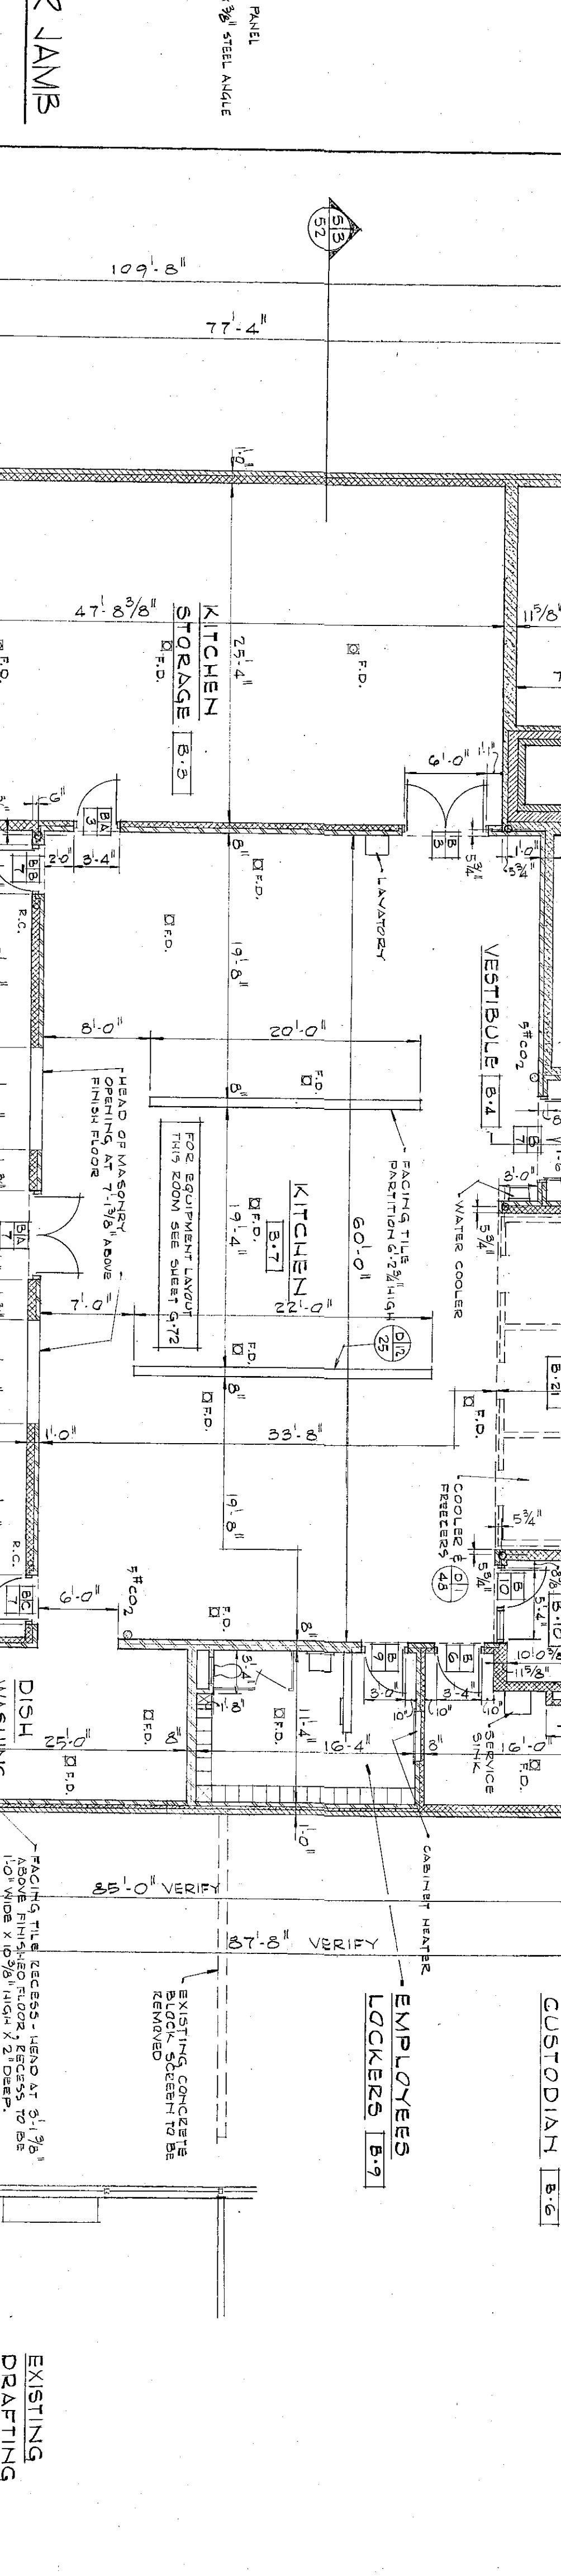
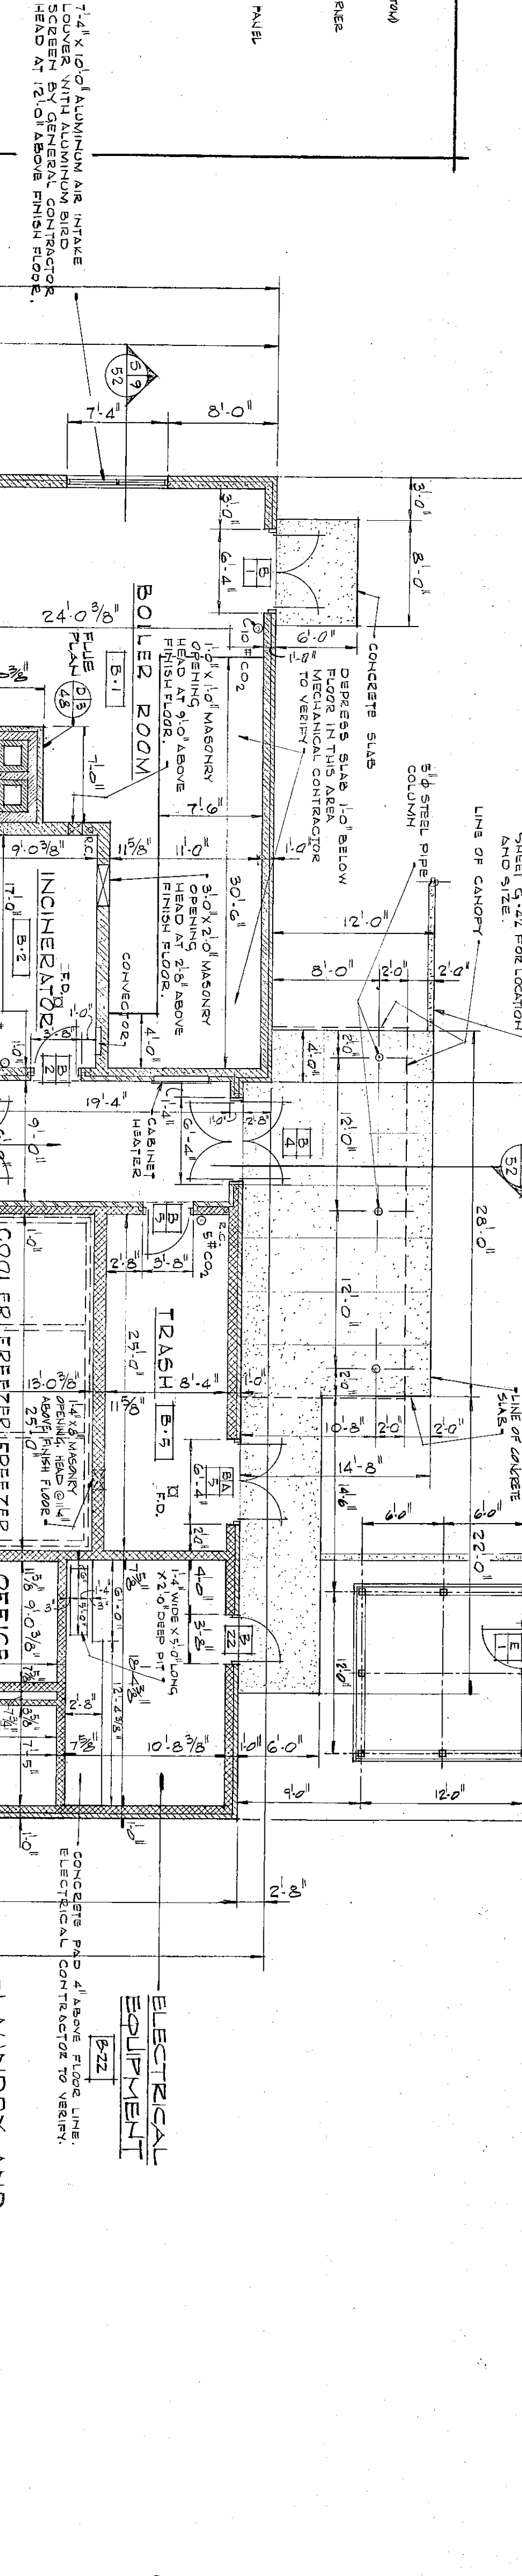


UNIT		ROOM		FINISH		SCHEDULE	
ROOM NAME	FLOOR	WAINSCOT	WALL	CEILING	WINDOW	REMARKS	FIN. WALL
N	M	MATERIAL	HGT.	MATERIAL	HGT.	MATERIAL	N E W IN.

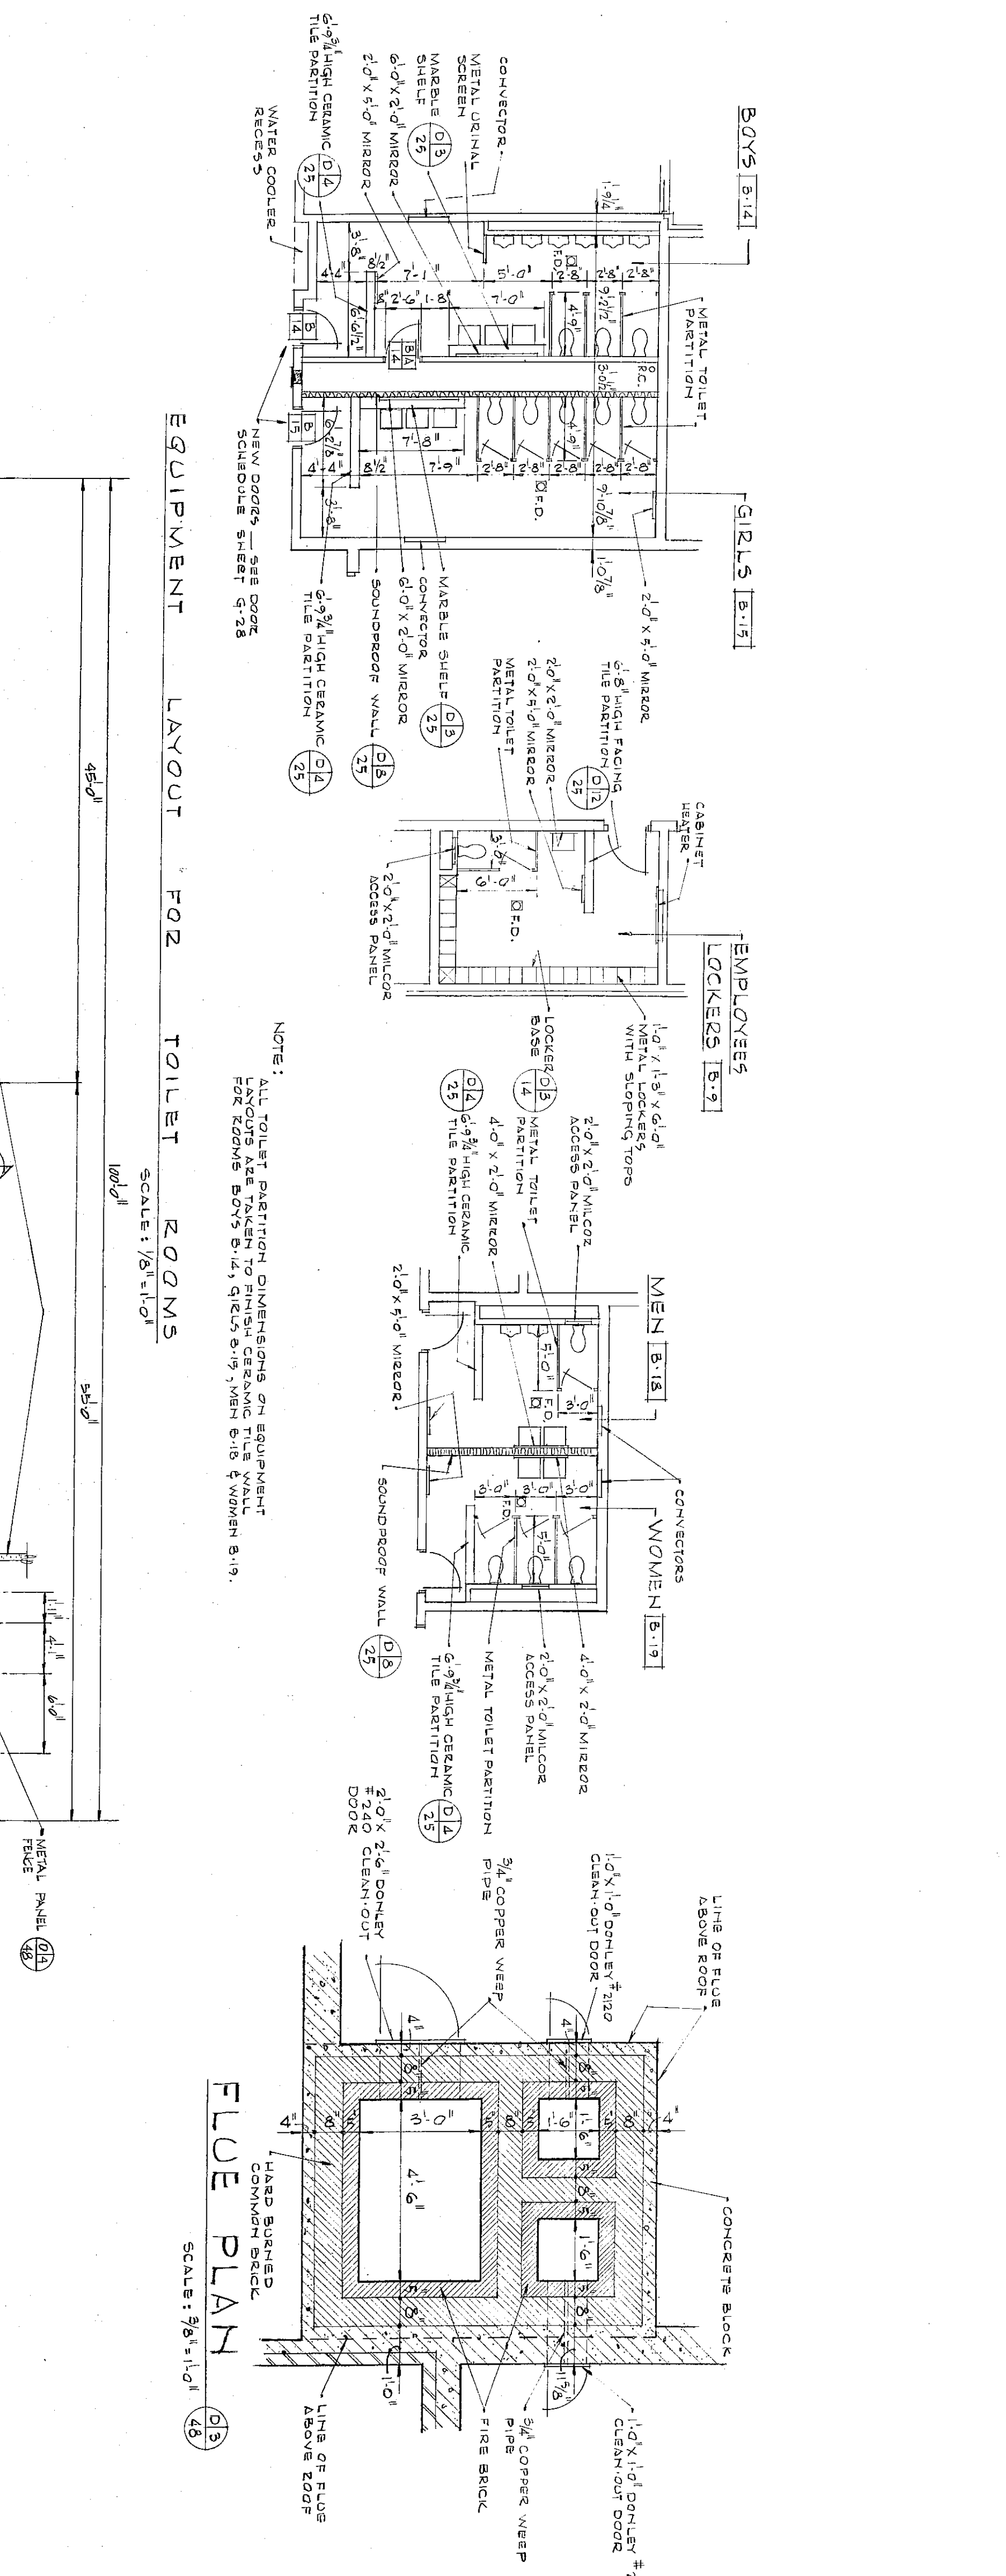

EVERETT I. BROWN COMPANY -- ARCHITECTS & ENGINEERS
 5500 BRADBURY AVENUE
 INDIANAPOLIS INDIANA
 SHEET G-48 OF 72