


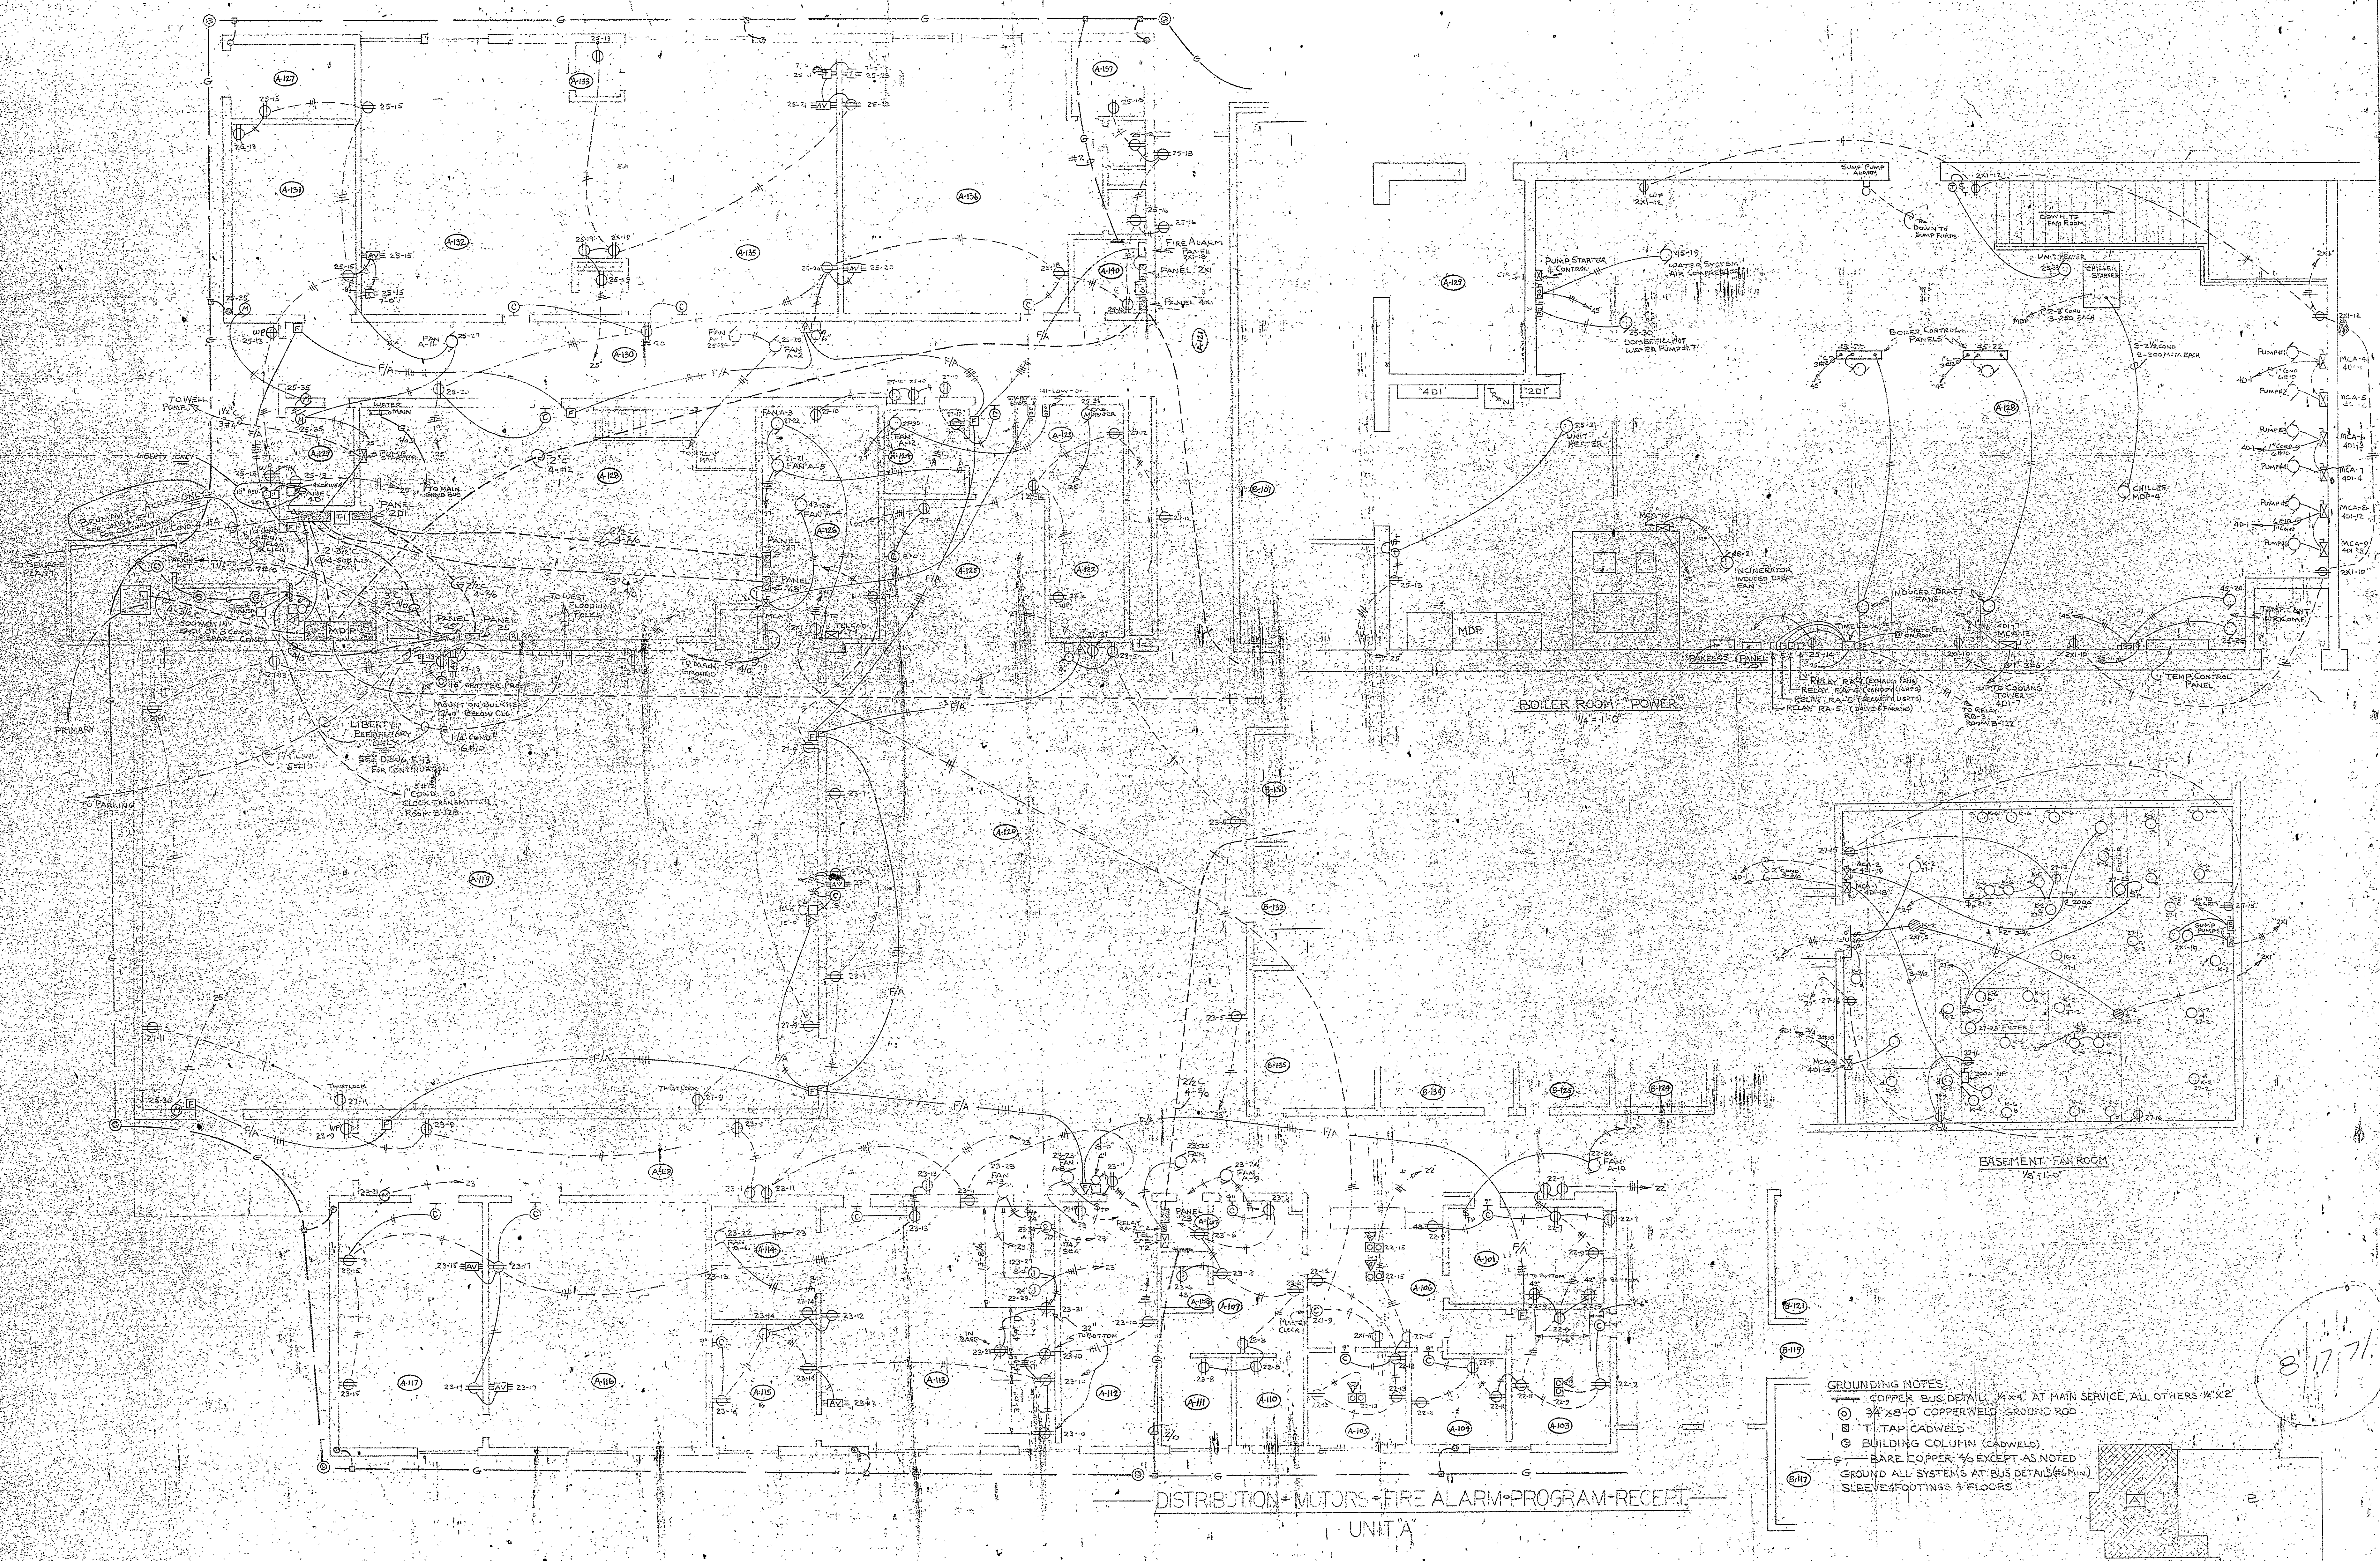

8/17/71

GROUNDING NOTES:

- ① COPPER BUS DETAIL 1/4" x 4" AT MAIN SERVICE, ALL OTHERS 1/4" x 2"
- ② 3/4" x 8" COPPERWELD GROUND ROD
- ③ T-TAP CADWELD
- ④ BUILDING COLUMN (CADWELD)
- ⑤ BARE COPPER 1/2" EXCEPT AS NOTED

GROUND ALL SYSTEMS AT BUS DETAILS (66M.V.)
SLEEVE FOOTINGS & FLOORS