


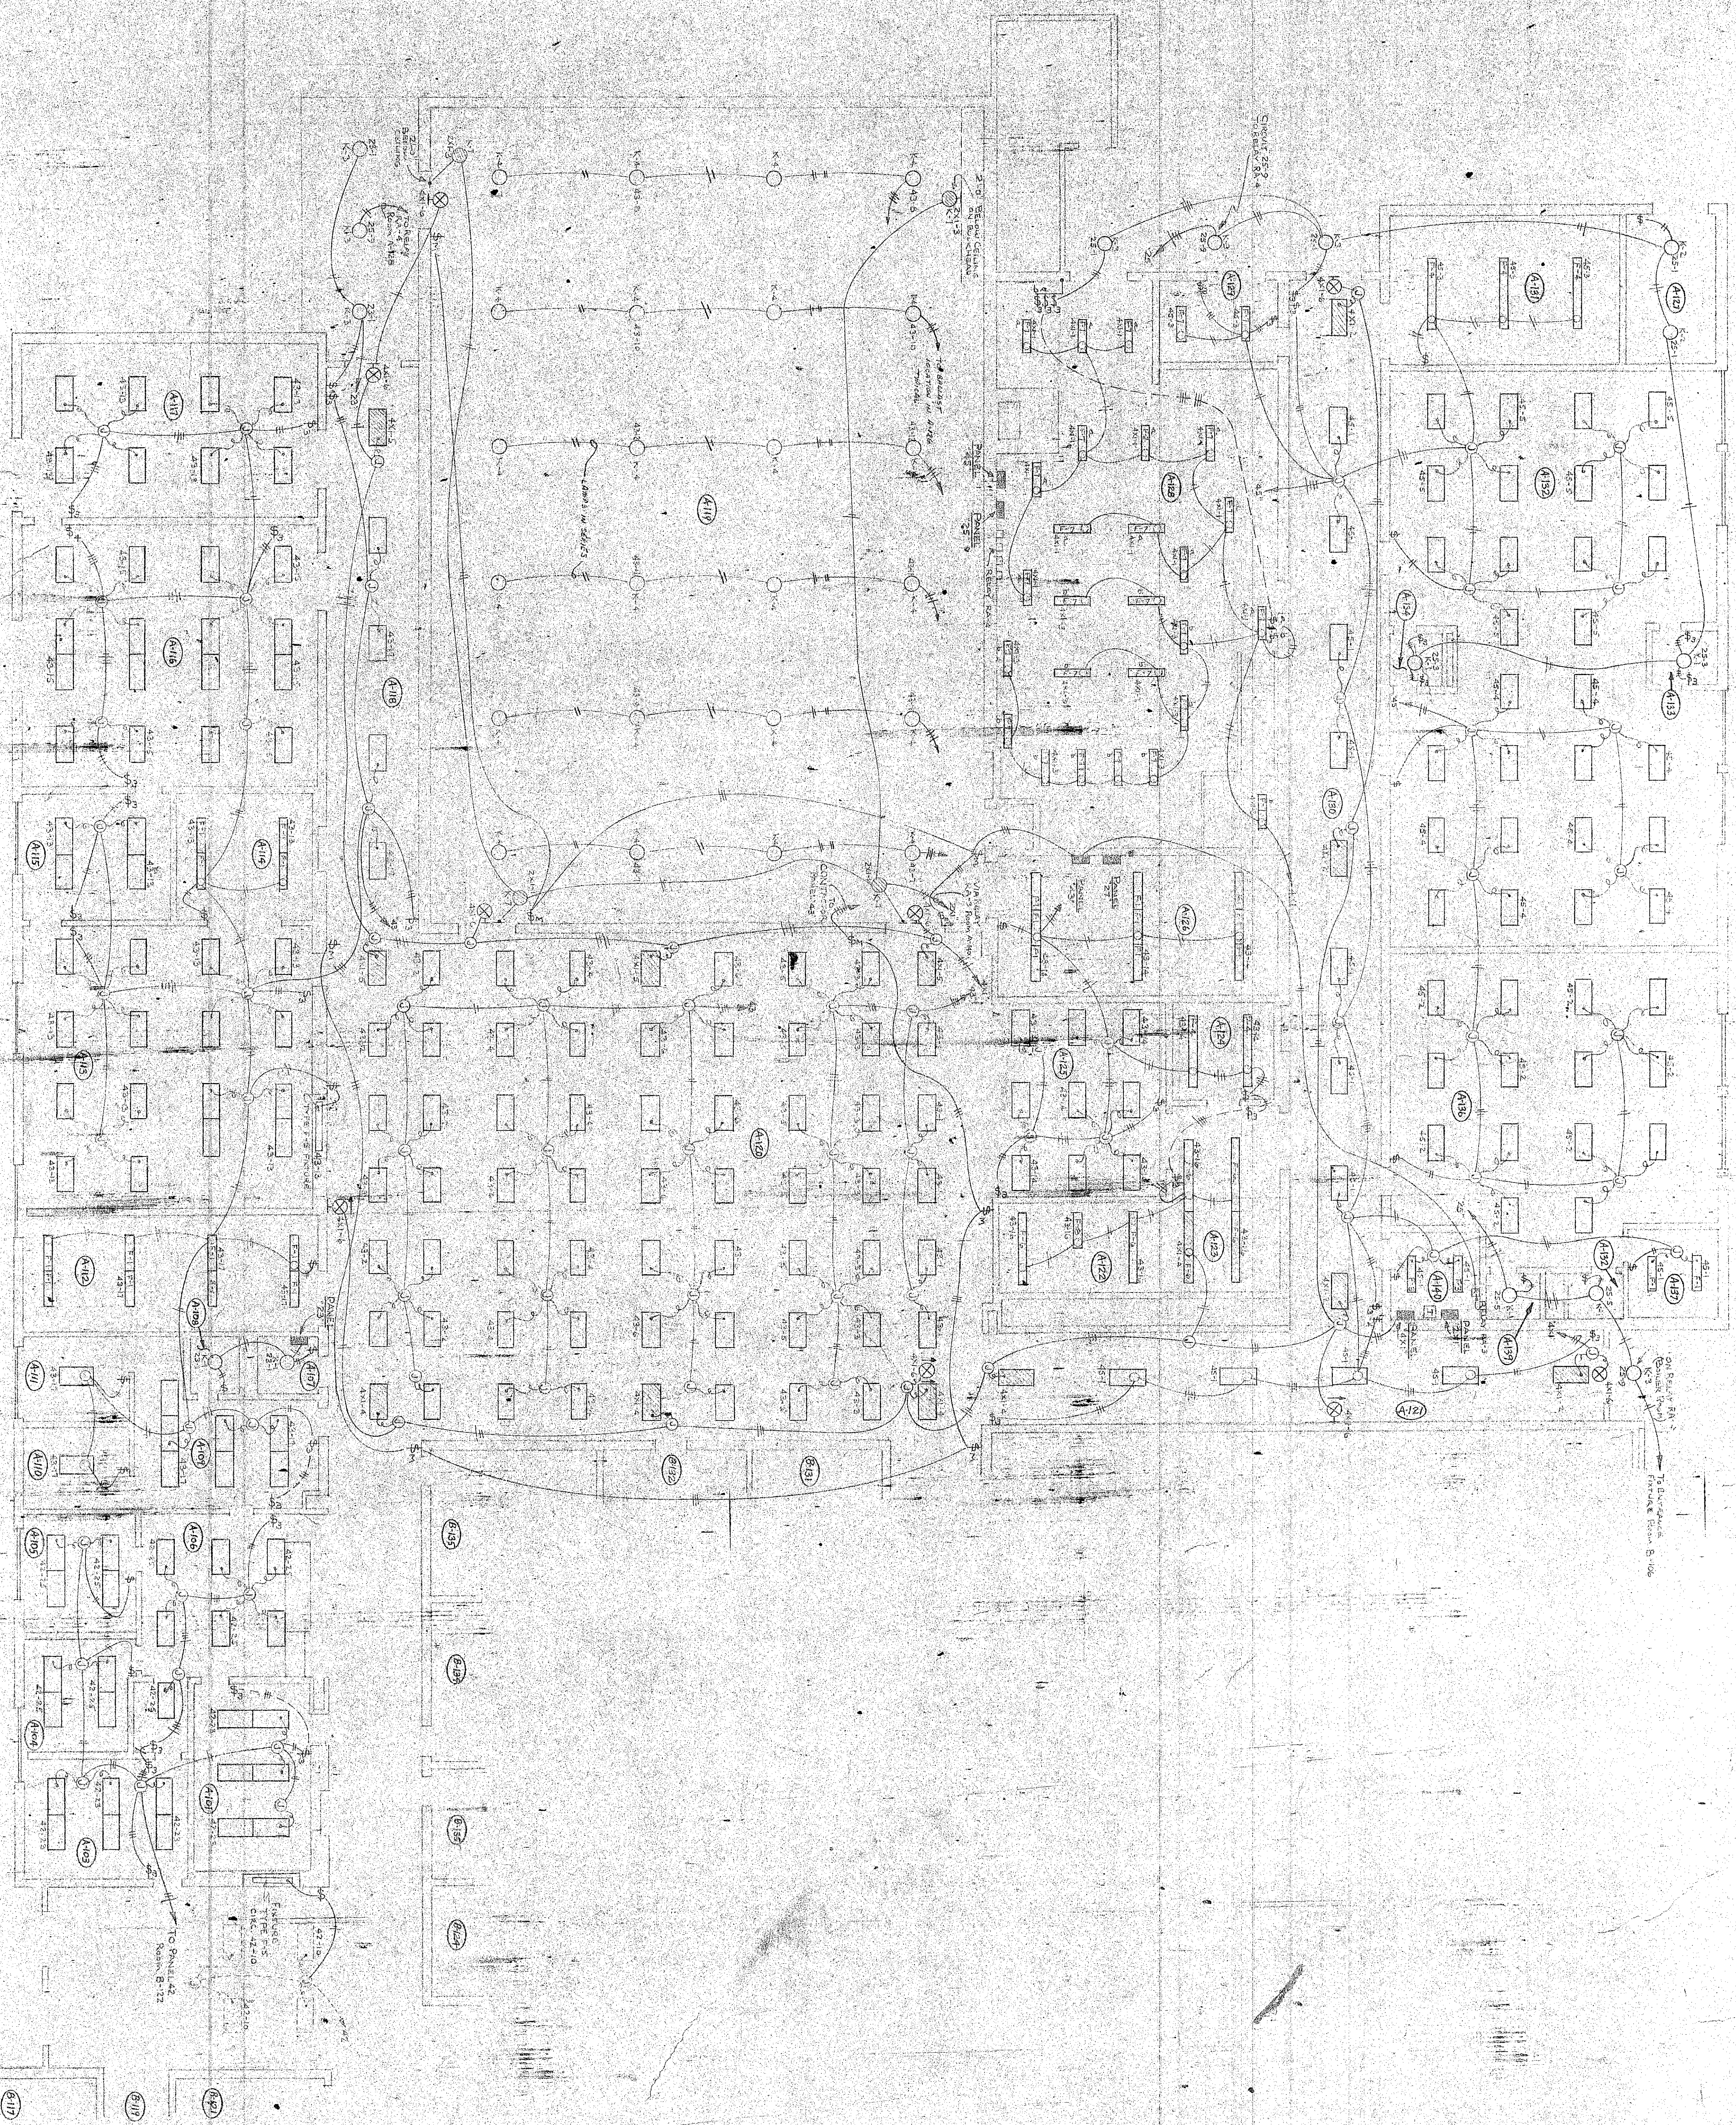

— LIGHTING PLAN —
UNIT A

NOTE: ALL FIXTURES TYPE "F-2"
UNLESS OTHERWISE NOTED

CIRCLE ELECTRIC INC.
CONTRACTOR
PO BOX
PORTAGE, INDIANA 46368

EVERETT I. BROWN CO. ARCH. & ENG.
BRUMMITT ACRES ELEMENTARY SCHOOL E-19-SDA
LIBERTY ELEMENTARY SCHOOL E-19-SDA

REV. 1/10
REV. 2/10
REV. 3/10

SHOP DRAWING

9/5/10

70-MR-2

