



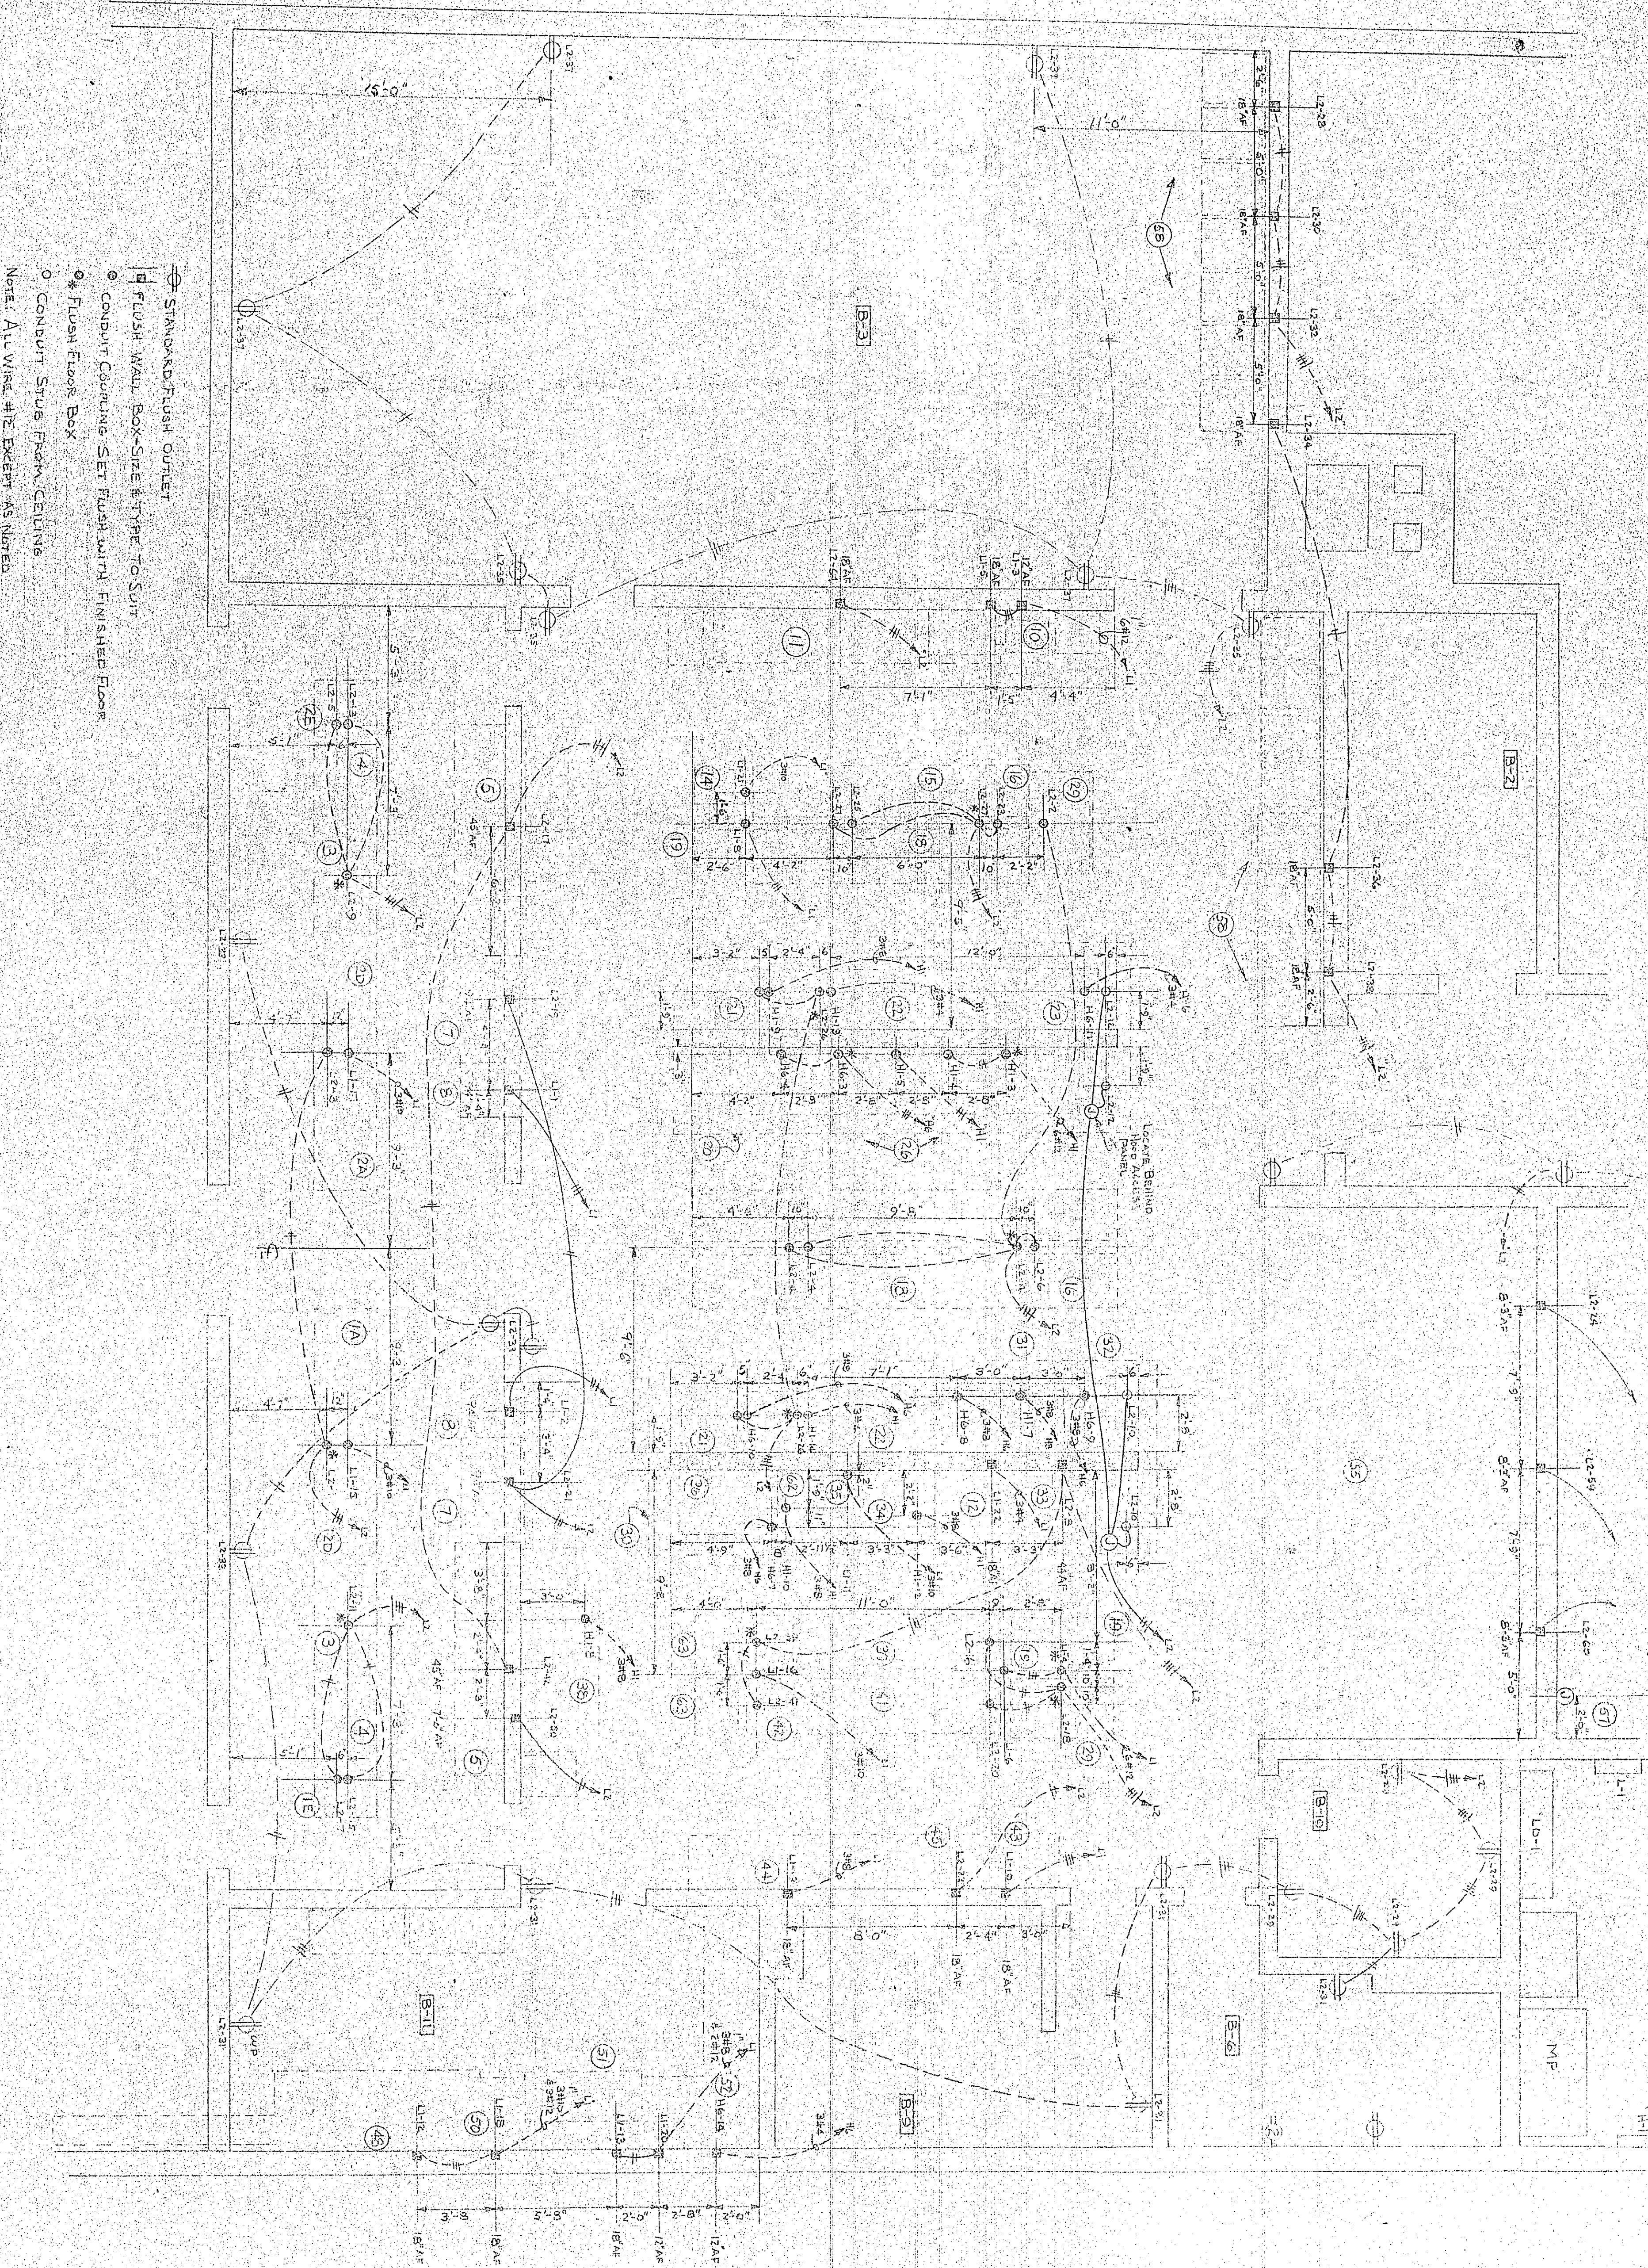

- STANDARD FLUSH OUTLET
 - FLUSH WALL BOX SIZE 1/2" TYPE TO SUIT
 - CONDUIT COUPLING SET FLUSH WITH FINISHED FLOOR
 - FLUSH FLOOR BOX
 - CONDUIT STUB FROM CEILING
- NOTE: ALL VIEWS ARE EXCEPT AS NOTED

DIMENSIONS FROM SEAYCO EQUIPMENT CO. DRAWINGS

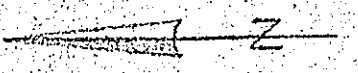

ELECTRICAL CONDUIT LAYOUT - KITCHEN			
SCALE: 1/8" = 1'-0"	APPROVED BY:	DRAWN BY:	
DATE: 6/18/70		REVIEWED:	
LIBERTY JUNIOR HIGH SCHOOL			DRAWING NUMBER
CIRCLE ELECTRIC, INC. - CONTRACTOR			E-2