


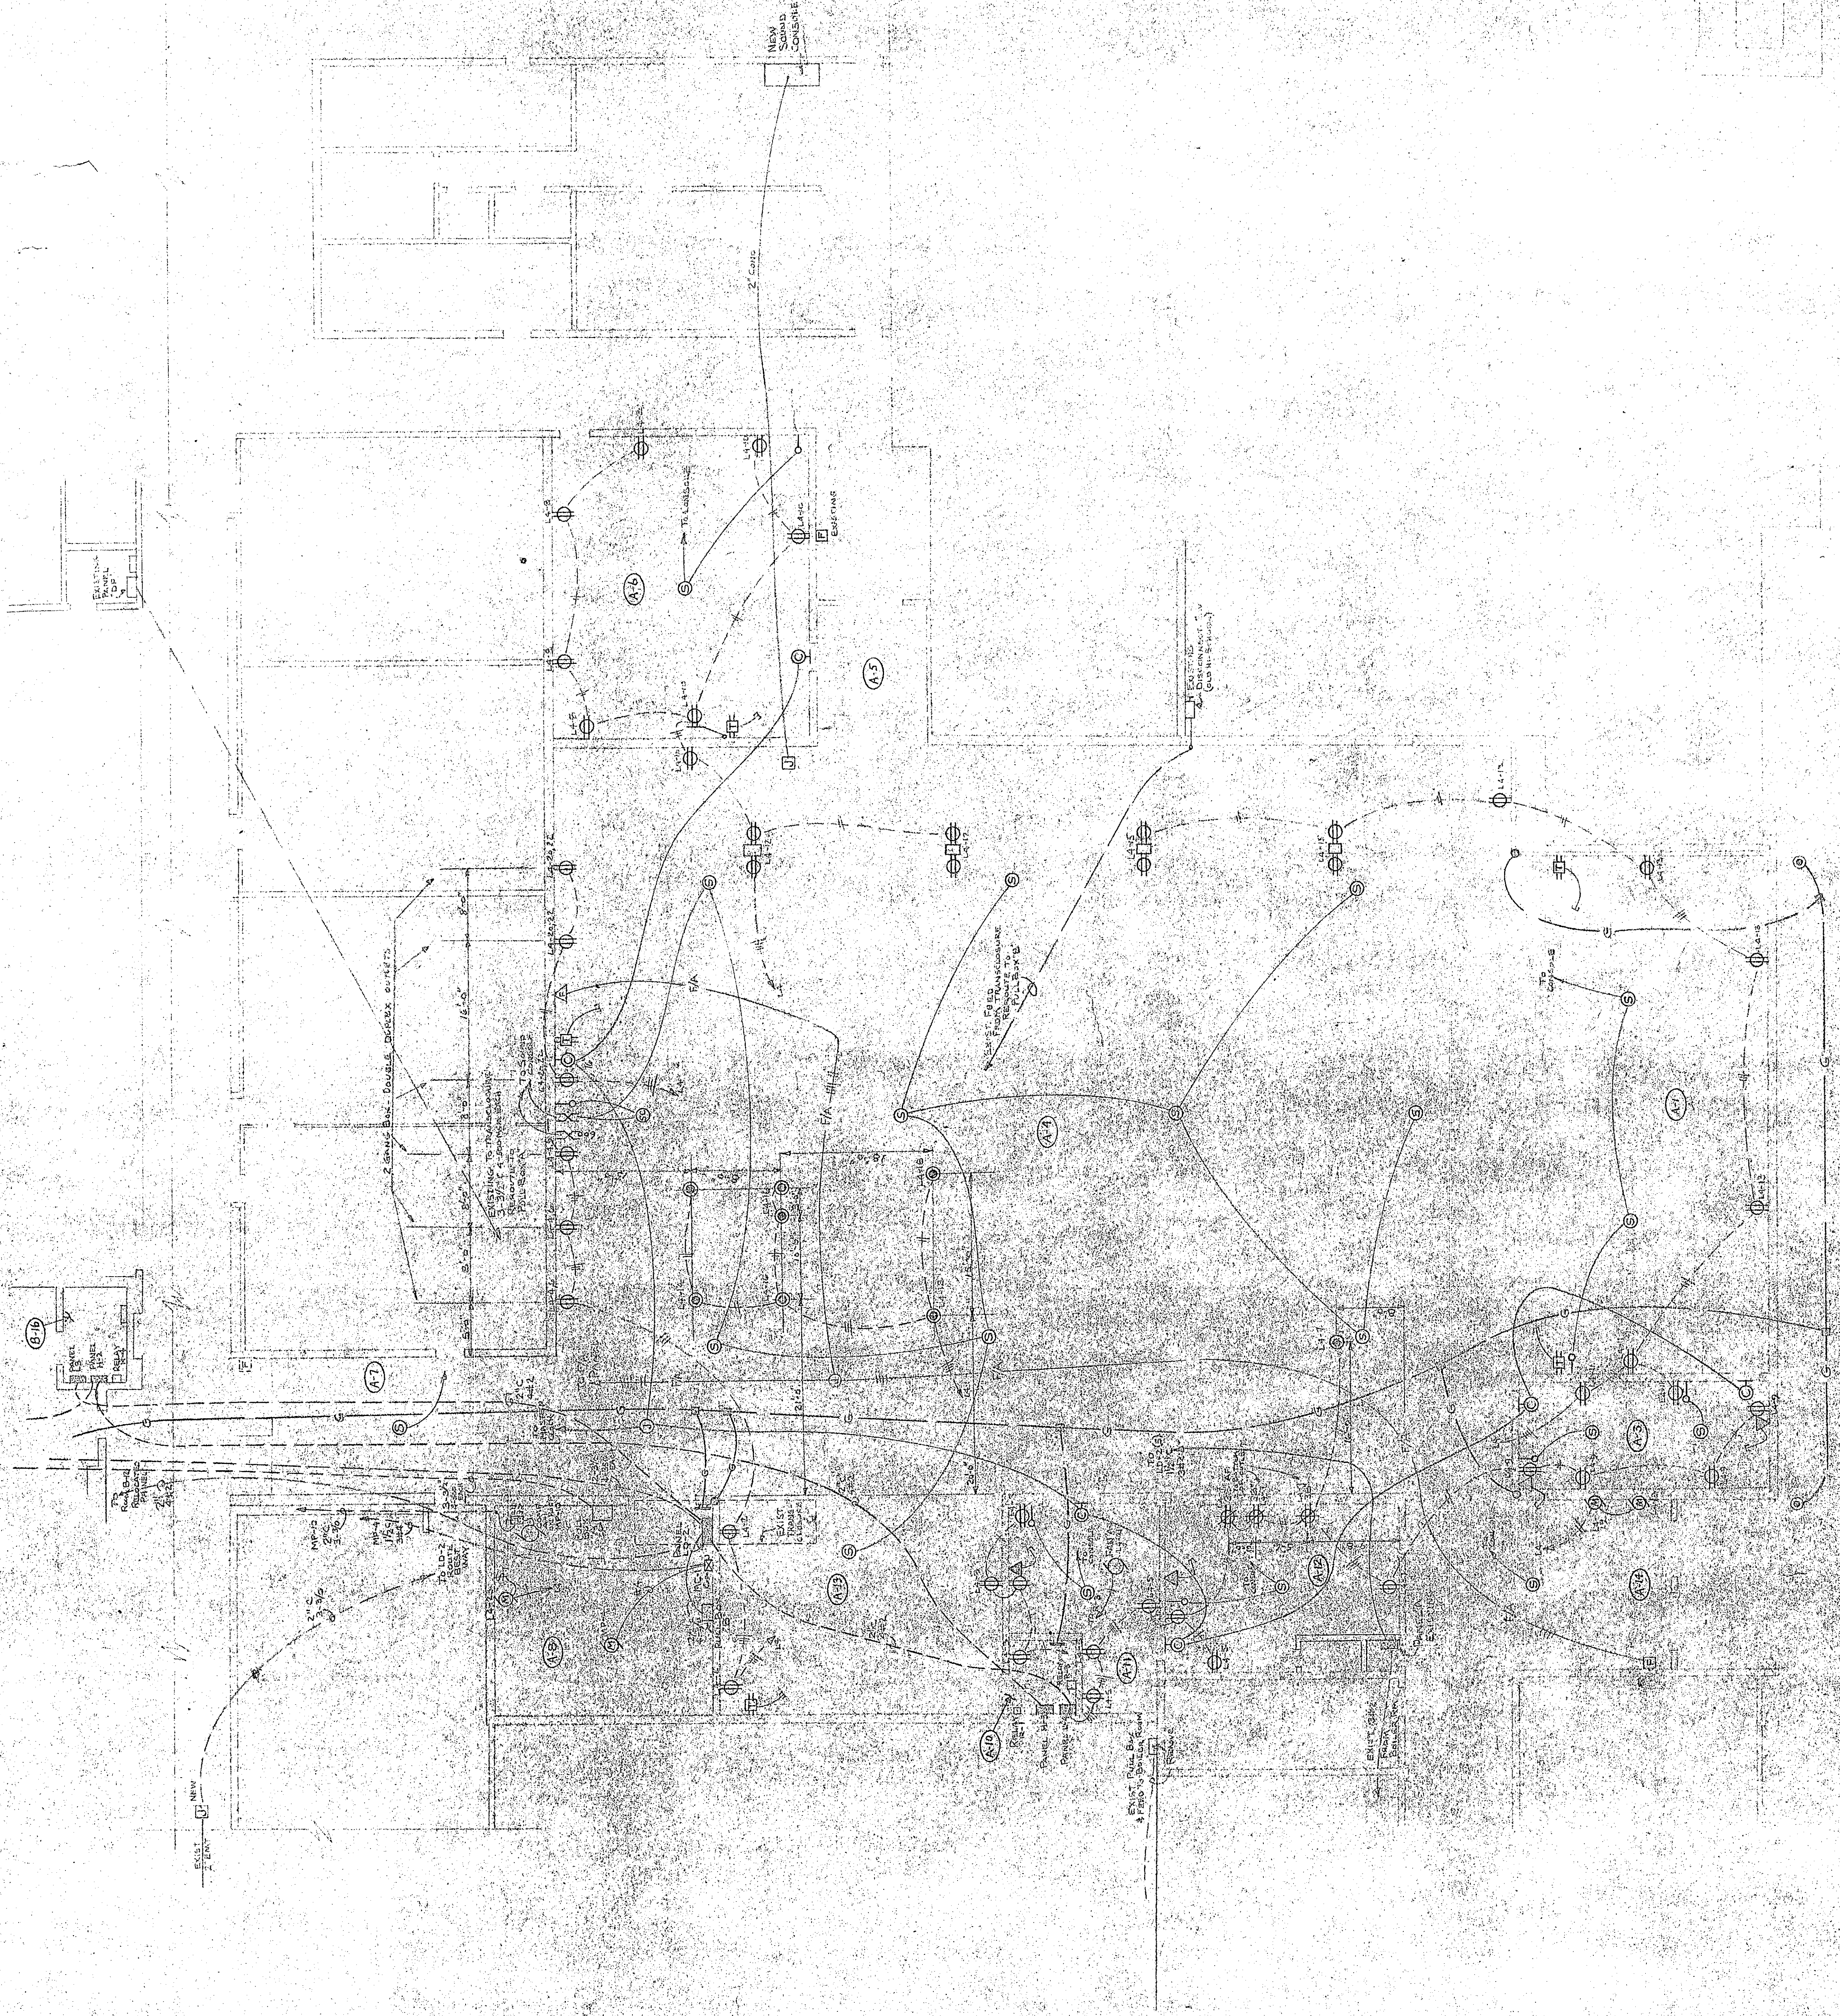

- GROUNDING NOTES**
- ① 6-0 X 3/8 COPPERWELD GROUNDING CONDUIT - 1/2\"/>

09/24/70

DISTRIBUTION-MOTORS-RECEPT-PROGRAM-SOUND SYSTEMS

UNIT "A"