


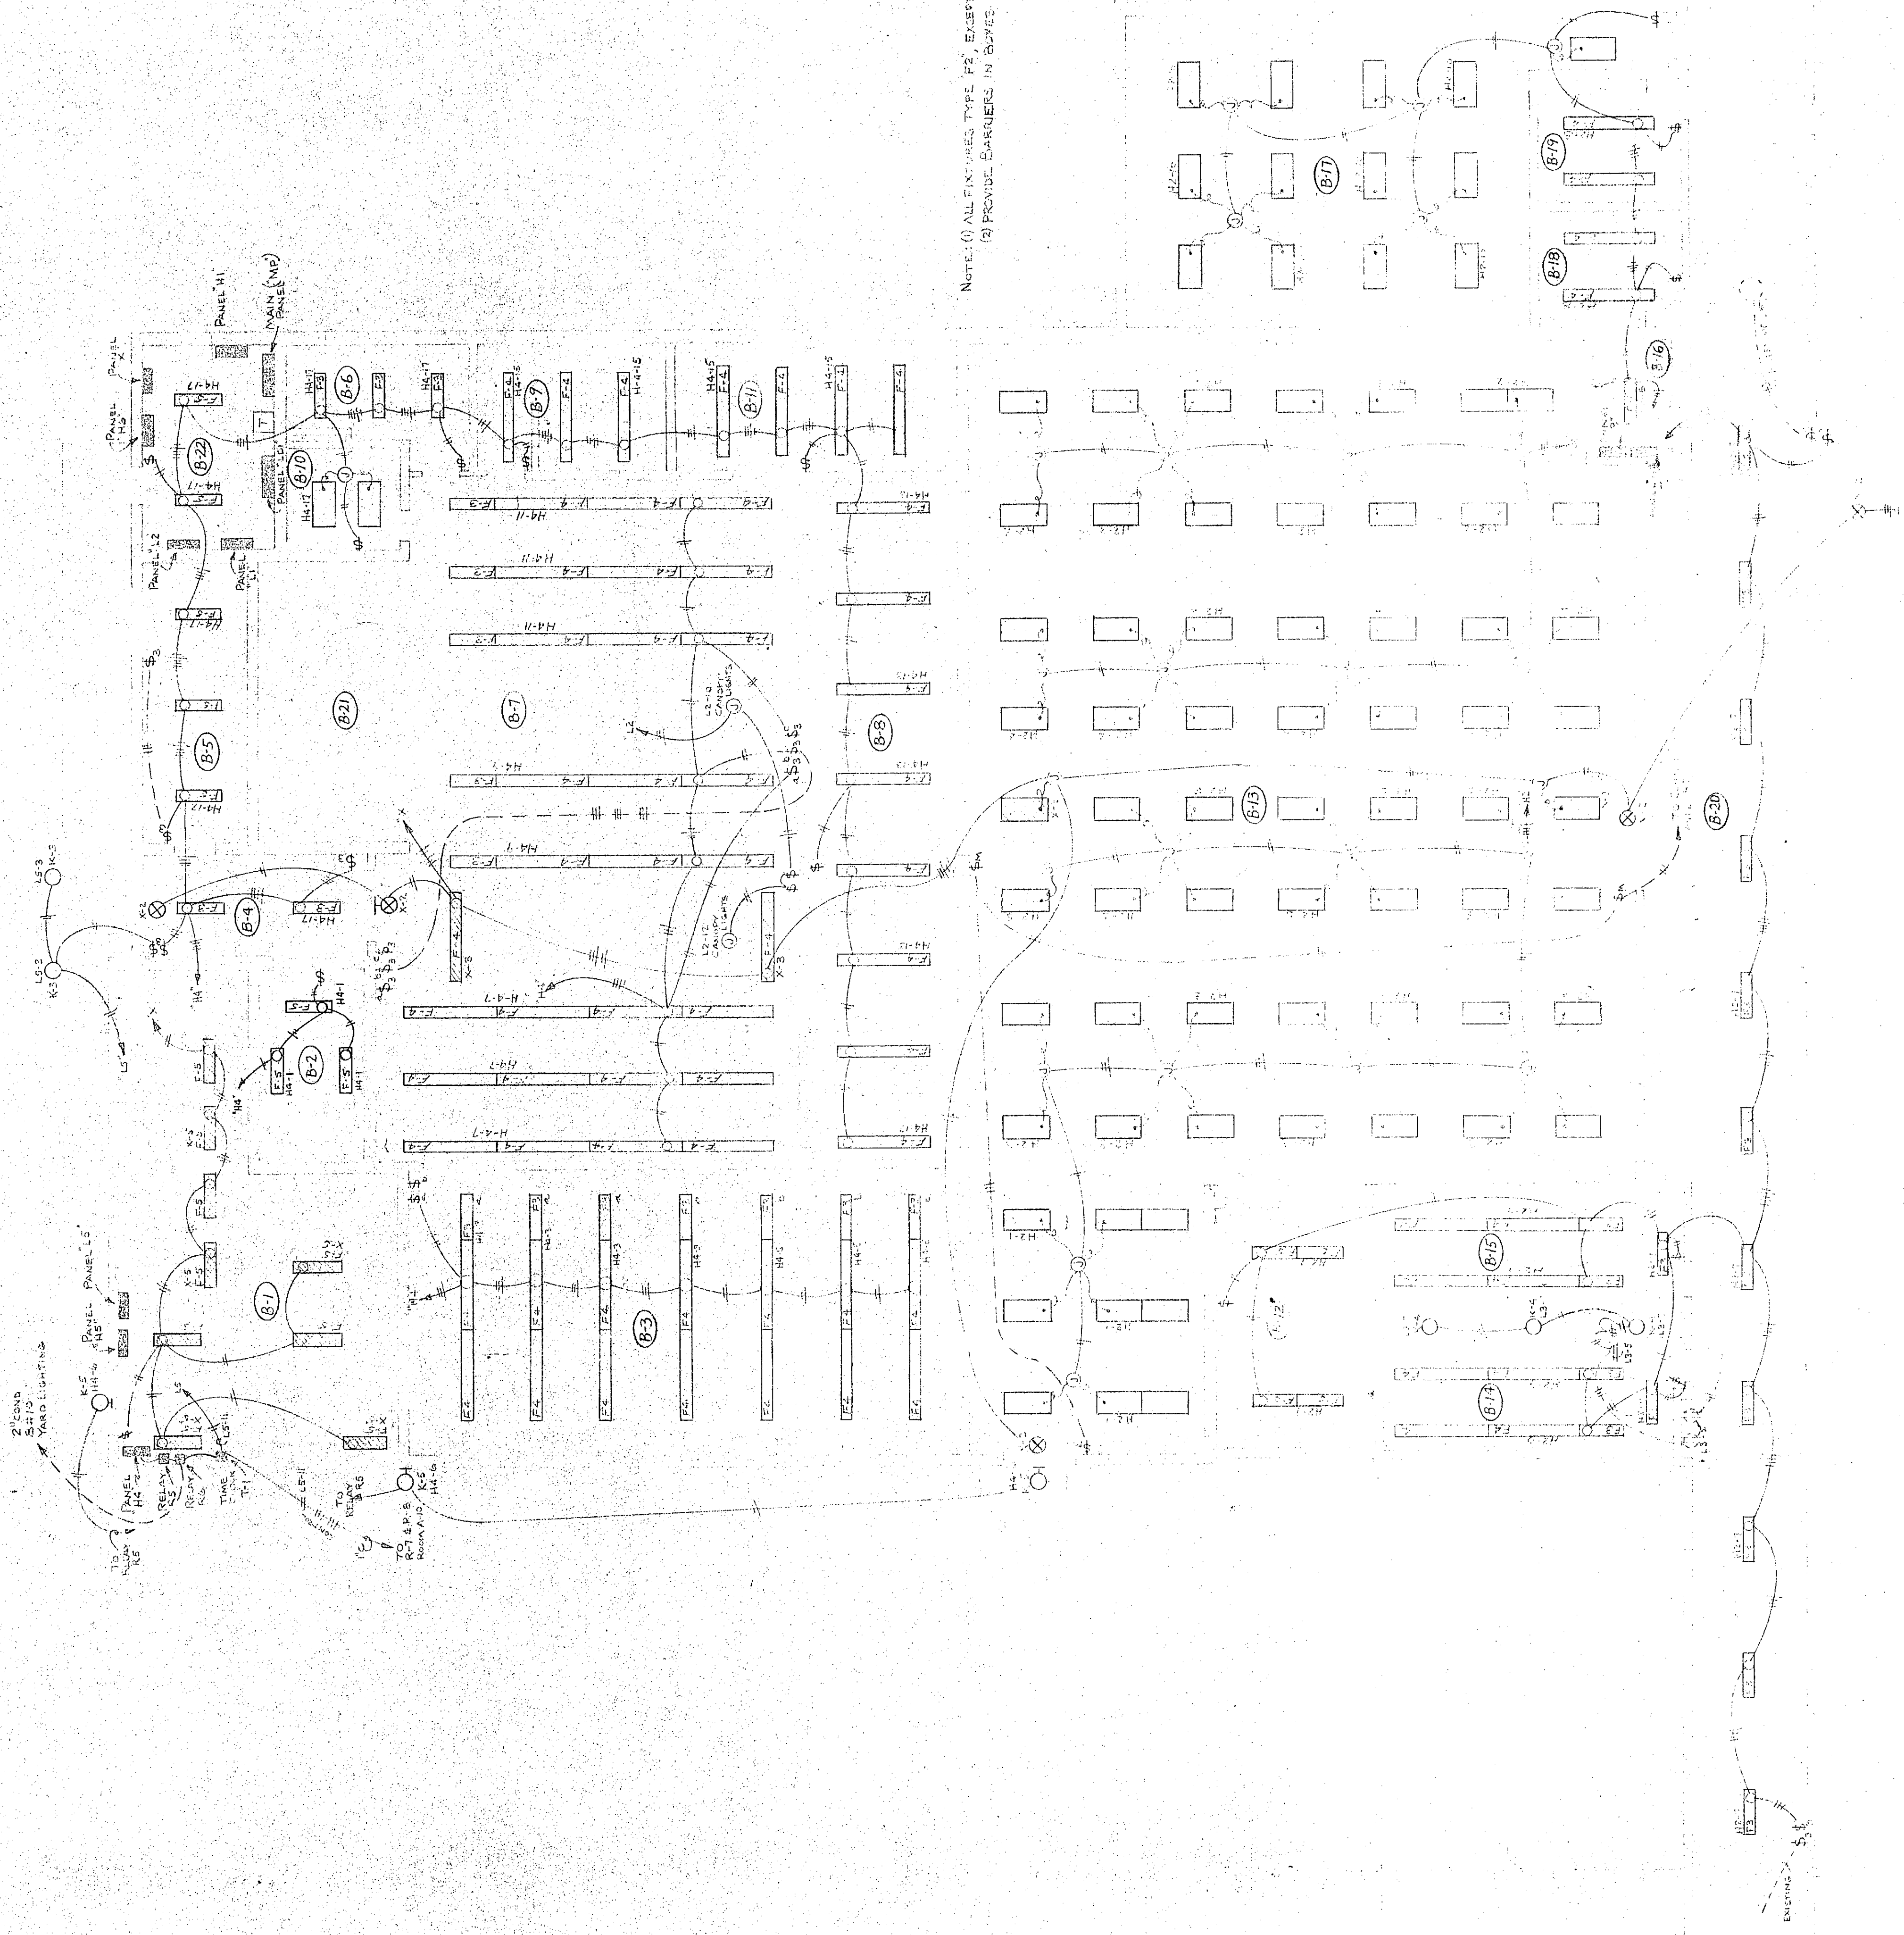

NOTES: (1) ALL FIXTURES TYPE R20, EXCEPT AS NOTED.  
(2) PROVIDE BARRELS IN GATES WITH VARIOUS VOLTAGES.

KEY PLAN  
N  
A

LIGHTING PLAN  
UNIT B

128/71