


SCALE 1"=40.0'

UNION TO JR. HIGH DRIVE

ALTERNATE '1' BID

5TH JR HIGH DRIVE TO CHESTNUT BLVD.

ALTERNATE '2' BID

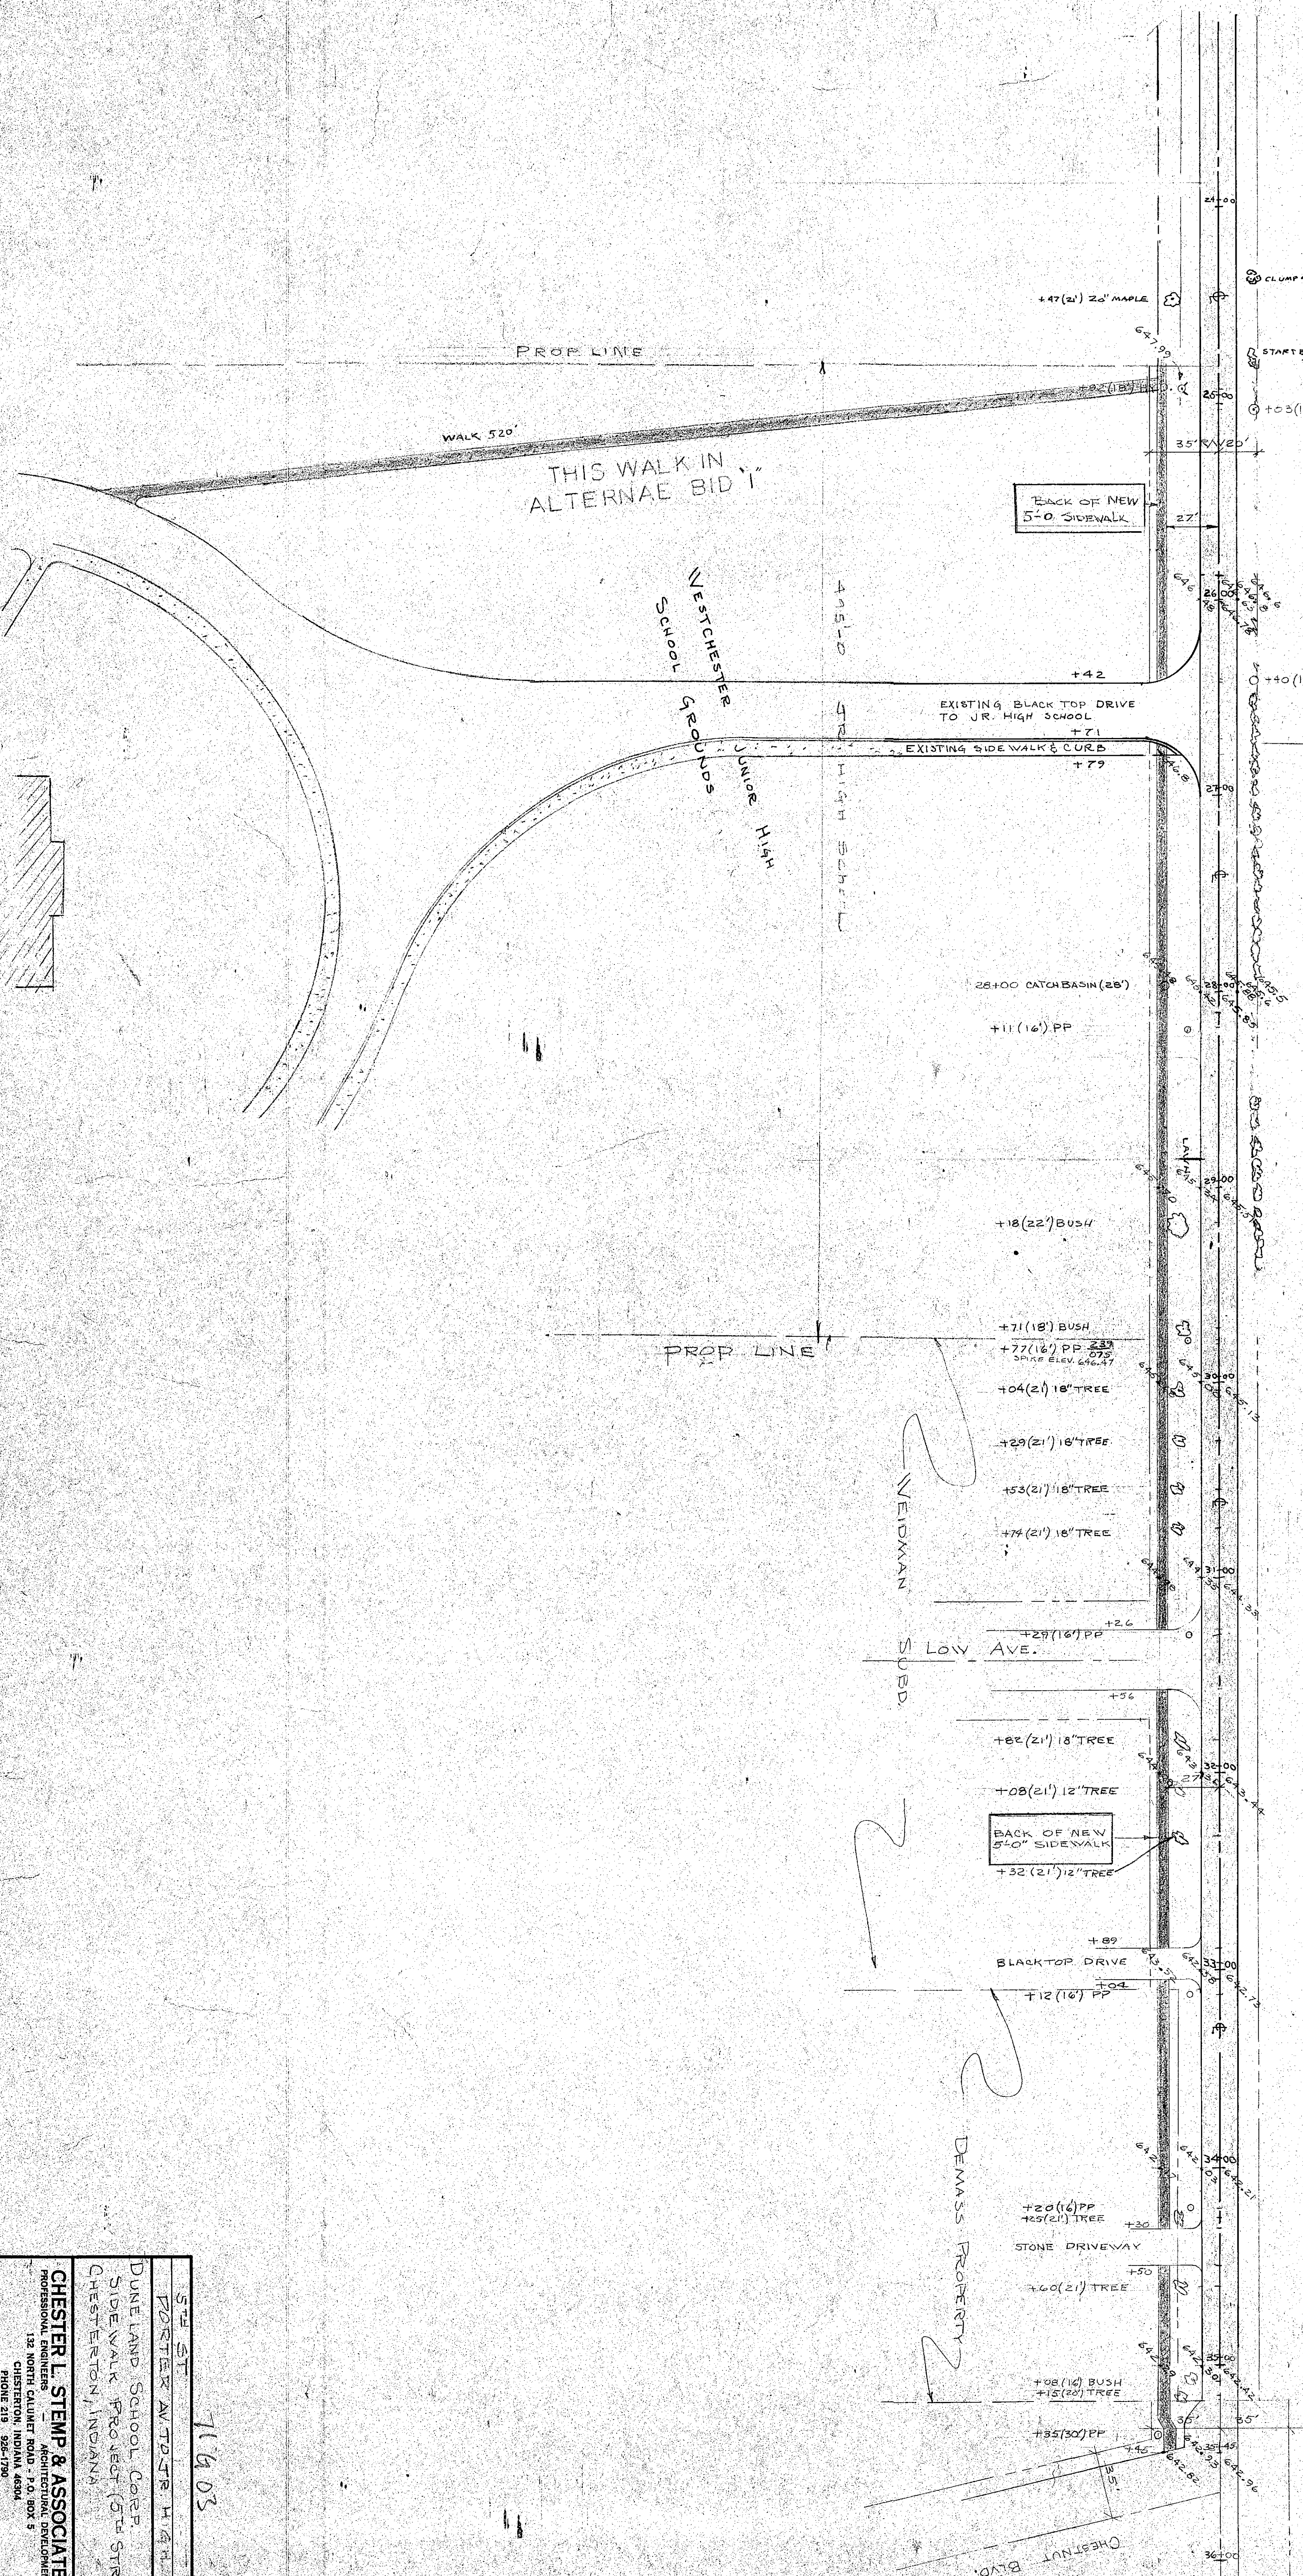

71603

5 TH ST	3 OF 5
PORTER AVENUE HIGH	
DUNELAND SCHOOL CORP.	
SIDEWALK PROJECT (5 TH STREET)	
CHESTERTON, INDIANA	
CHESTER L. STEMP & ASSOCIATES	
PROFESSIONAL ENGINEERS	
132 NORTH CALUMET ROAD - P.O. BOX 5	
CHESTERTON, INDIANA 46504	
PHONE 219 926-1790	
DATE 1-1-77	
SCALE 1"=40'	
71603	